

Site Plan - Existing



Legend

- | | | | |
|-------------------------------------------------|---------------------|--------------------|--------------------------|
| AIR Airmount | CAR Car Park | TAS TAS Building | LIB Library |
| AQU Aquatic Centre | CEN Centenary | CRI Cricket Nets | LUQ Ludlow Quad |
| BRA Braidwood Courtyard | QUA Centenary Quad | GRA The Grange | RES Residential Building |
| PAC BR.R.J Wallace Performing Arts Centre (PAC) | CHA Chapel | KEB Kenny Building | SWI Swimming Pool |
| GAT Carrington Rd Gates | CON Conlon Building | KEQ Kenny Quad | TEN Tennis Courts |



Site Plan - Proposed



Legend

- W1 Centenary Main - West & North
- W2 Centenary Main - East

- W3 Library/Chapel Extension (Yr 12 Space)
- W4 Covered Library Area/Rooftop Deck
- W5 Conlon Link
- W6 Kenny Link & Landscaping
- W7 Airmount Courtyard


- W8 Conlon Building Level 3 & Balconies Refurbishment
- W9 Salsbury Landscaping & Pool bleachers
- W10 Pool Ramp
- W11 Outdoor Active Space

- E1 New Building 1 + Carpark & Courts
- E2 New covered Tennis Court
- E3 Braidwood Courtyard



SCALE 1:1000

Scope of Works

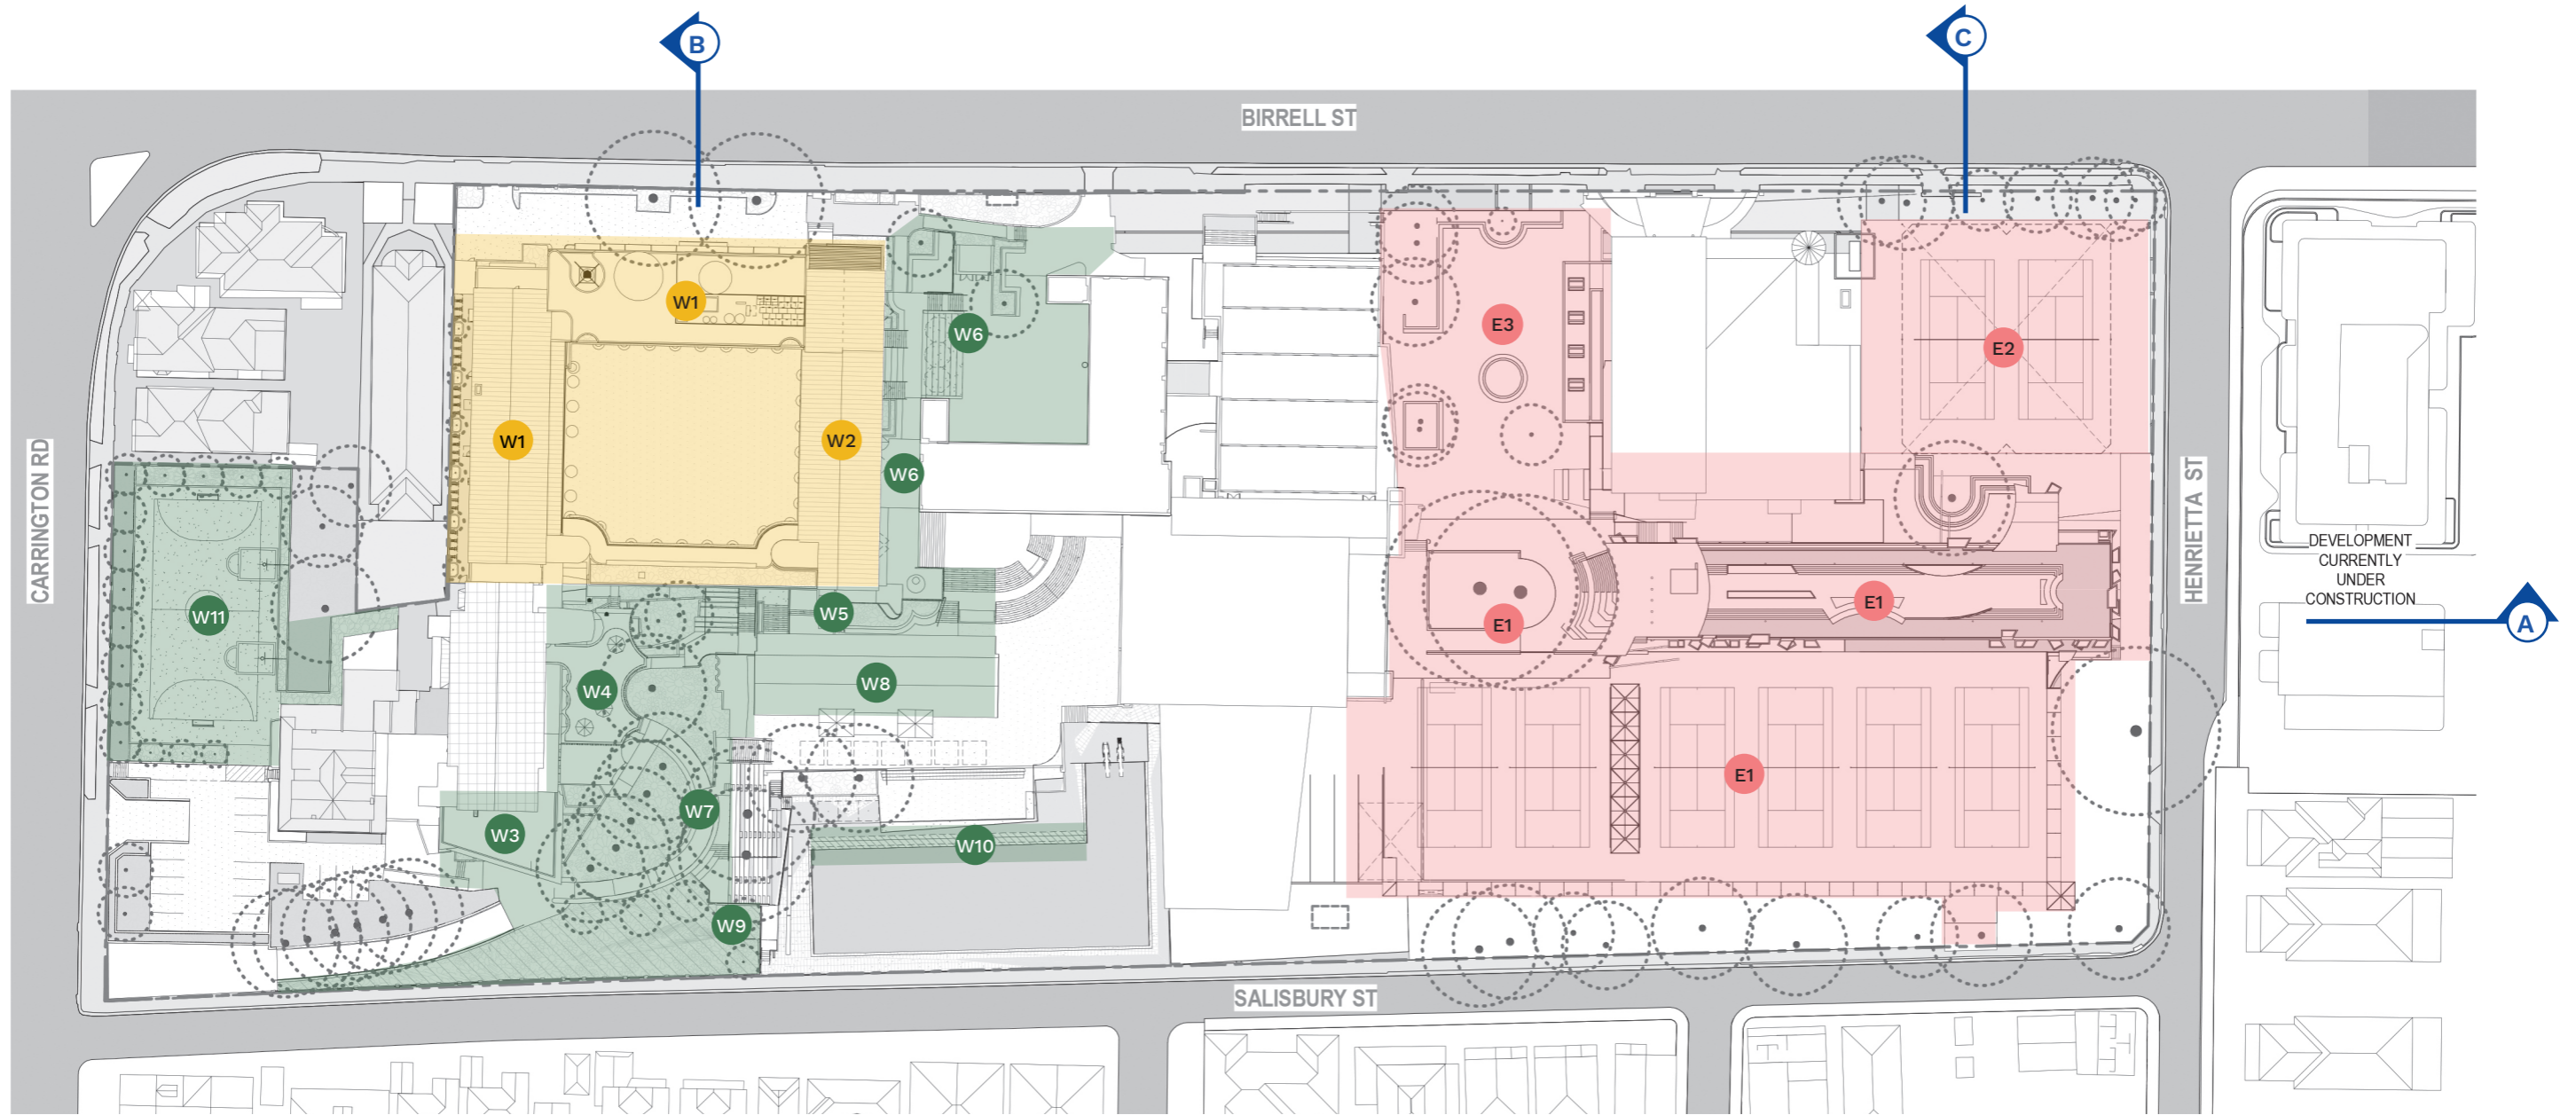

Legend

ADAPTIVE REUSE

West Precinct - Main

- W1 Centenary Main - West & North
- W2 Centenary Main - East

West Precinct - Small Projects

- W3 Library/Chapel Extension (Yr 12 Space)
- W4 Covered Library Area/Rooftop Deck
- W5 Conlon Link
- W6 Kenny Link & Landscaping
- W7 Airmount Courtyard
- W8 Conlon Building Level 3 & Balconies Refurbishment
- W9 Salisbury Landscaping & Pool bleachers
- W10 Pool Ramp
- W11 Outdoor Active Space


NEW BUILD

East Precinct


- E1 New Building 1 + Carpark & Courts
- E2 New covered Tennis Court
- E3 Braidwood Courtyard

SCALE 1:1000

Site Sections

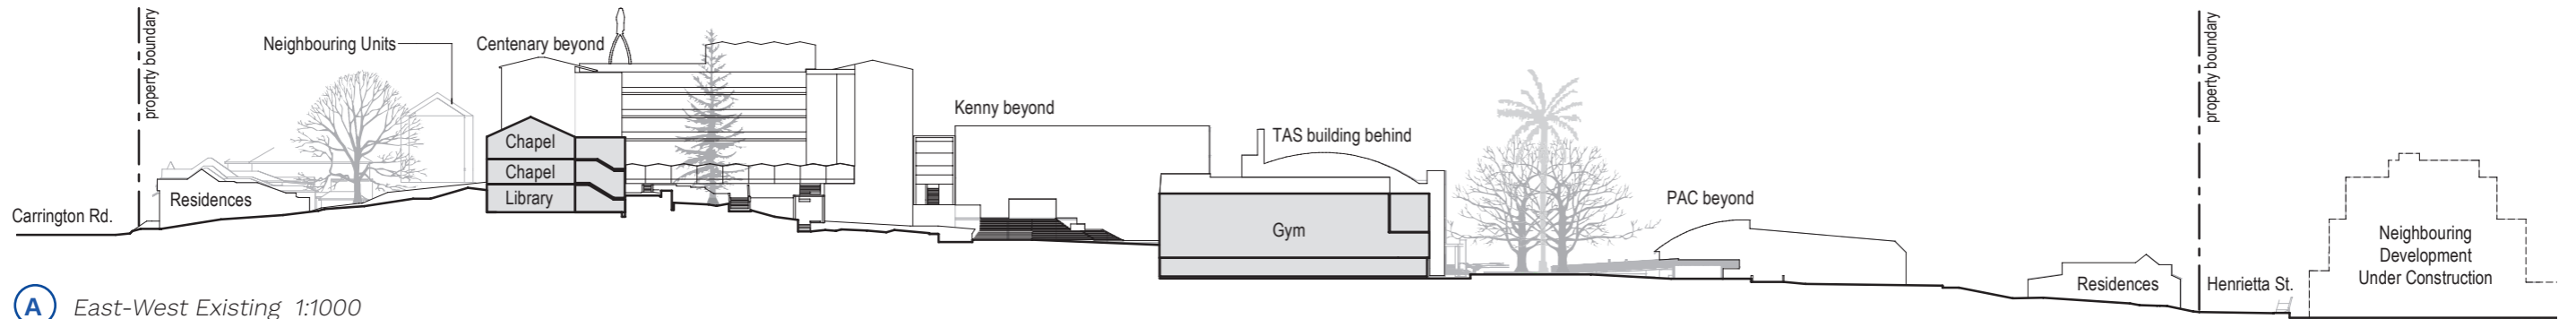

A East-West Existing 1:1000

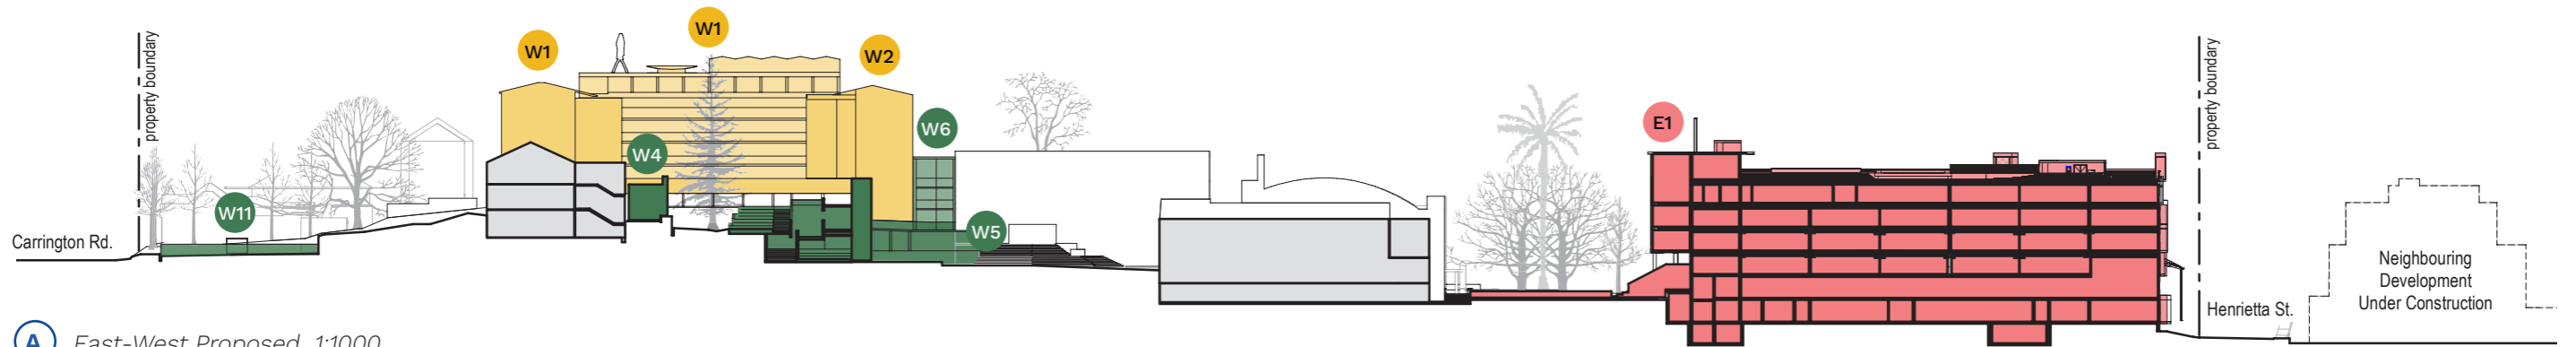

A East-West Proposed 1:1000



Legend

ADAPTIVE REUSE

West Precinct - Main

- W1** Centenary Main - West & North
- W2** Centenary Main - East

West Precinct - Small Projects


- W3** Library/Chapel Extension (Yr 12 Space)
- W4** Covered Library Area/Rooftop Deck
- W5** Conlon Link
- W6** Kenny Link & Landscaping
- W7** Airmount Courtyard
- W8** Conlon Building Level 3 & Balconies Refurbishment
- W9** Salisbury Landscaping & Pool bleachers
- W10** Pool Ramp
- W11** Outdoor Active Space

NEW BUILD


East Precinct

- E1** New Building 1 + Carpark & Courts
- E2** New covered Tennis Court
- E3** Braidwood Courtyard

Site Sections

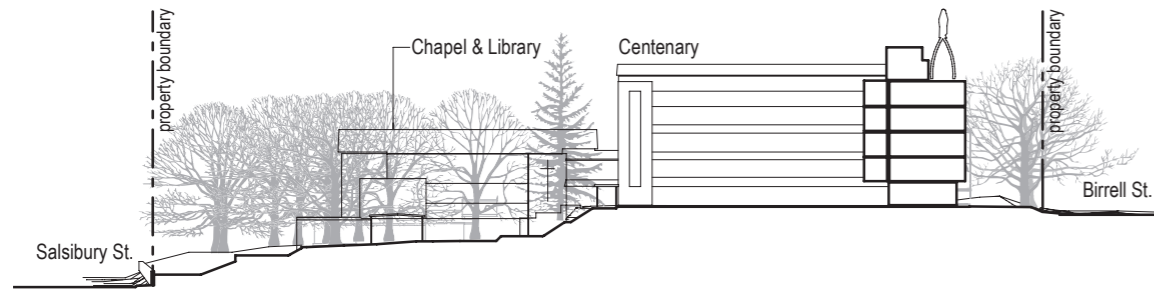


B North-South 01 Existing 1:1000

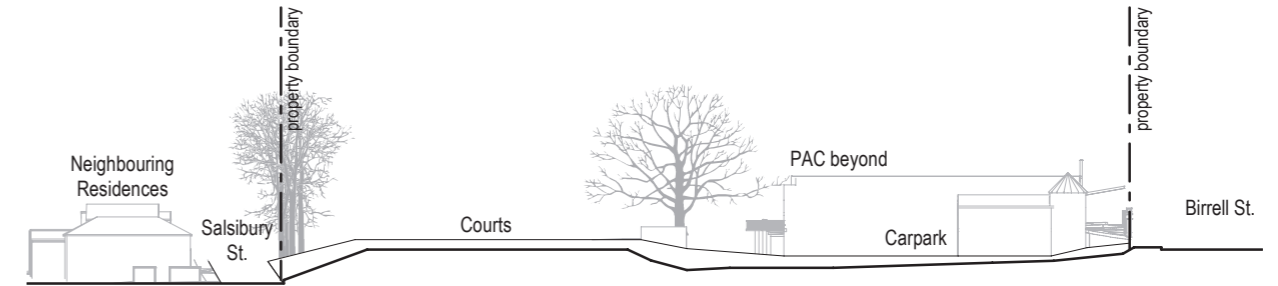

C North-South 02 Existing 1:1000



B North-South 01 Proposed 1:1000

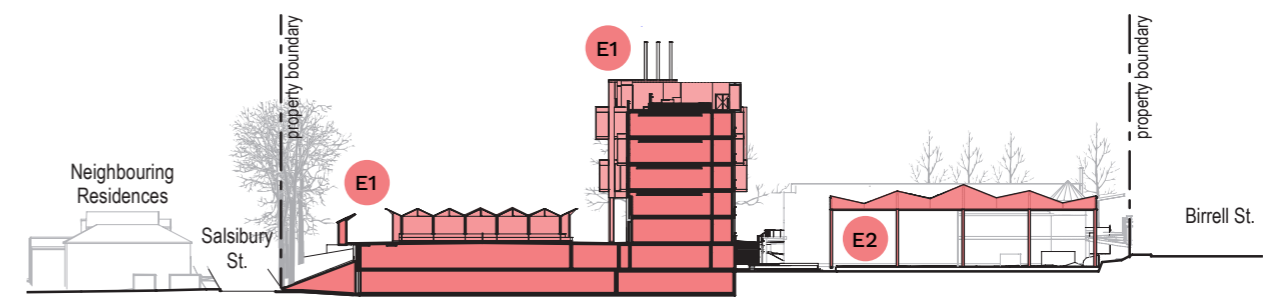

C North-South 02 Proposed 1:1000



Legend

ADAPTIVE REUSE

West Precinct - Main

- W1** Centenary Main - West & North
- W2** Centenary Main - East

West Precinct - Small Projects

- W3** Library/Chapel Extension (Yr 12 Space)
- W4** Covered Library Area/Rooftop Deck
- W5** Conlon Link
- W6** Kenny Link & Landscaping
- W7** Airmount Courtyard

- W8** Conlon Building Level 3 & Balconies Refurbishment
- W9** Salisbury Landscaping & Pool bleachers
- W10** Pool Ramp
- W11** Outdoor Active Space

NEW BUILD

East Precinct

- E1** New Building 1 + Carpark & Courts
- E2** New covered Tennis Court
- E3** Braidwood Courtyard