



**WOODS
BAGOT™**

Project

4-6 Bligh Street

Address

4-6 Bligh St, Sydney 2000

Client

Holdmark NSW Pty Ltd


Project number


121736

SSDA DRAWING LIST		
Number	Name	Scale
00 Cover		
DA0000	Cover Sheet	
DA0001	Drawing List	NTS
11 Overall Arrangement		
DA1001	Context Analysis	1:1000
DA1002	Environmental Analysis	1:1000
DA1003	Existing Site Plan	1:500
DA1004	Proposed Site Plan	1:500
DA1005	Setback Diagrams	1:250
DA1006	Shadow Diagrams	NTS
DA1007	Shadow Diagrams	NTS
DA1008	Shadow Diagrams	NTS
DA1009	Shadow Diagrams	NTS
DA1010	Shadow Diagrams	NTS
DA1011	Shadow Diagrams	NTS
22 Floor Plan		
DA22B1	Basement Level 01	1:100
DA22B2	Basement Level 02	1:100
DA22B3	Basement Level 03	1:100
DA22B4	Basement Level 04	1:100
DA22B5	Basement Level 05	1:100
DA2200	Ground Floor	1:100
DA2201	Level 01 - Events	1:100
DA2202	Level 02 - Meeting and Co-Working	1:100
DA2203	Level 03 to 09 - Commercial	1:100
DA2210	Level 10 - Commercial	1:100
DA2211	Level 11 - Plant	1:100
DA2212	Level 12 - Wellness	1:100
DA2213	Level 13 - Plant	1:100
DA2214	Level 14-32 - Rooms	1:100
DA2233	Level 33 - Plant/Rooms	1:100
DA2234	Level 34-45 - Rooms	1:100
DA2246	Level 46-53 - Suites	1:100
DA2254	Level 54 - Plant/Suites	1:100
DA2255	Level 55 - Penthouse	1:100
DA2256	Level 56 - Suites	1:100
DA2257	Level 57 - Restaurant	1:100
DA2258	Level 58 - Bar	1:100
DA2259	Level 59 - Plant	1:100
DA2260	Roof	1:100
32 Elevations		
DA3201	North East & North West Elevation	1:500
DA3202	South East & South West Elevations	1:500
33 Sections		
DA3301	Section A-A and B-B	1:500
42 Detail Arrangement		
DA4201	Ground Facade Interface to Sofitel Wentworth	1:20
DA4202	Ground Steps Details	1:20
DA4203	Ground Facade Interface to City Mutual	1:20
DA4204	Level 01 Facade Interface to City Mutual	1:20
DA4205	Level 01 Entry Awning	1:20
DA4206	Level 01 Facade Interface to Sofitel Wentworth	1:20
DA4207	Level 01 to Commercial Facade	1:20
DA4208	Typical Commercial Façade	1:20
DA4209	Typical Commercial Facade Lightwell	1:20
DA4210	Commercial Facade to Pool Edge	1:20
DA4211	Typical Hotel Façade Type 1A	1:20
DA4212	Typical Hotel Façade Type 1B	1:20
DA4213	Typical Hotel Façade Type 2A	1:20
DA4214	Typical Hotel Façade Type 2B	1:20
DA4215	Typical Hotel Façade Type 2C	1:20
DA4216	Typical Hotel Façade Type 3	1:20
DA4217	Typical Plant Room Façade Type 1	1:20
DA4218	Typical Plant Room Façade Type 2	1:20
DA4219	Typical Plant Room Façade Type 3	1:20
DA4220	Level 12 Canopy	1:20
64 Detail: Schedules		
DA6401	GFA Plans	1:500
DA6402	GFA Plans	1:500
DA6403	GFA Plans	1:500
DA6404	GFA Plans	1:500
70 Townscape		
DA7001	Townscape Renders	NTS
DA7002	Townscape Renders	NTS
DA7003	Townscape Renders	NTS
DA7004	Townscape Renders	NTS
DA7005	Townscape Renders	NTS
DA7006	Ground Level Render	NTS
DA7007	Bligh Street Render	NTS
DA7008	Aerial View Render	NTS
DA7009	City View Render	NTS
DA7010	Domain Render	NTS
90 Finishes		
DA9001	Finishes Board	NTS

Recent revision history			Notes
#	Status	Description	Date
A		SSDA Submission	19.12.22
B		SSDA Submission	03.02.23
			Copyright © Woods Bagot 2018 All Rights Reserved No material may be reproduced without prior permission
			Contractor must verify all dimensions on site before commencing work or preparing shop drawings.
			Do not scale drawings.
Date generated 6/02/2023 5:27:45 PM Autodesk Docs://121736_4-6 Bligh Street/121247_4-6 Bligh SL_BUILDING_GDA2020.rvt			

Project 4-6 Bligh Street	Issuer W-B WOODS BAGOT	Sheet title Cover Drawing List	
Client Holdmark NSW Pty Ltd	Project number 121736	Size check 25mm	Sheet number DA0001
	Checked TD	Approved KD	Revision B
	Sheet size A1	Scale Not to Scale	Status FOR SSDA

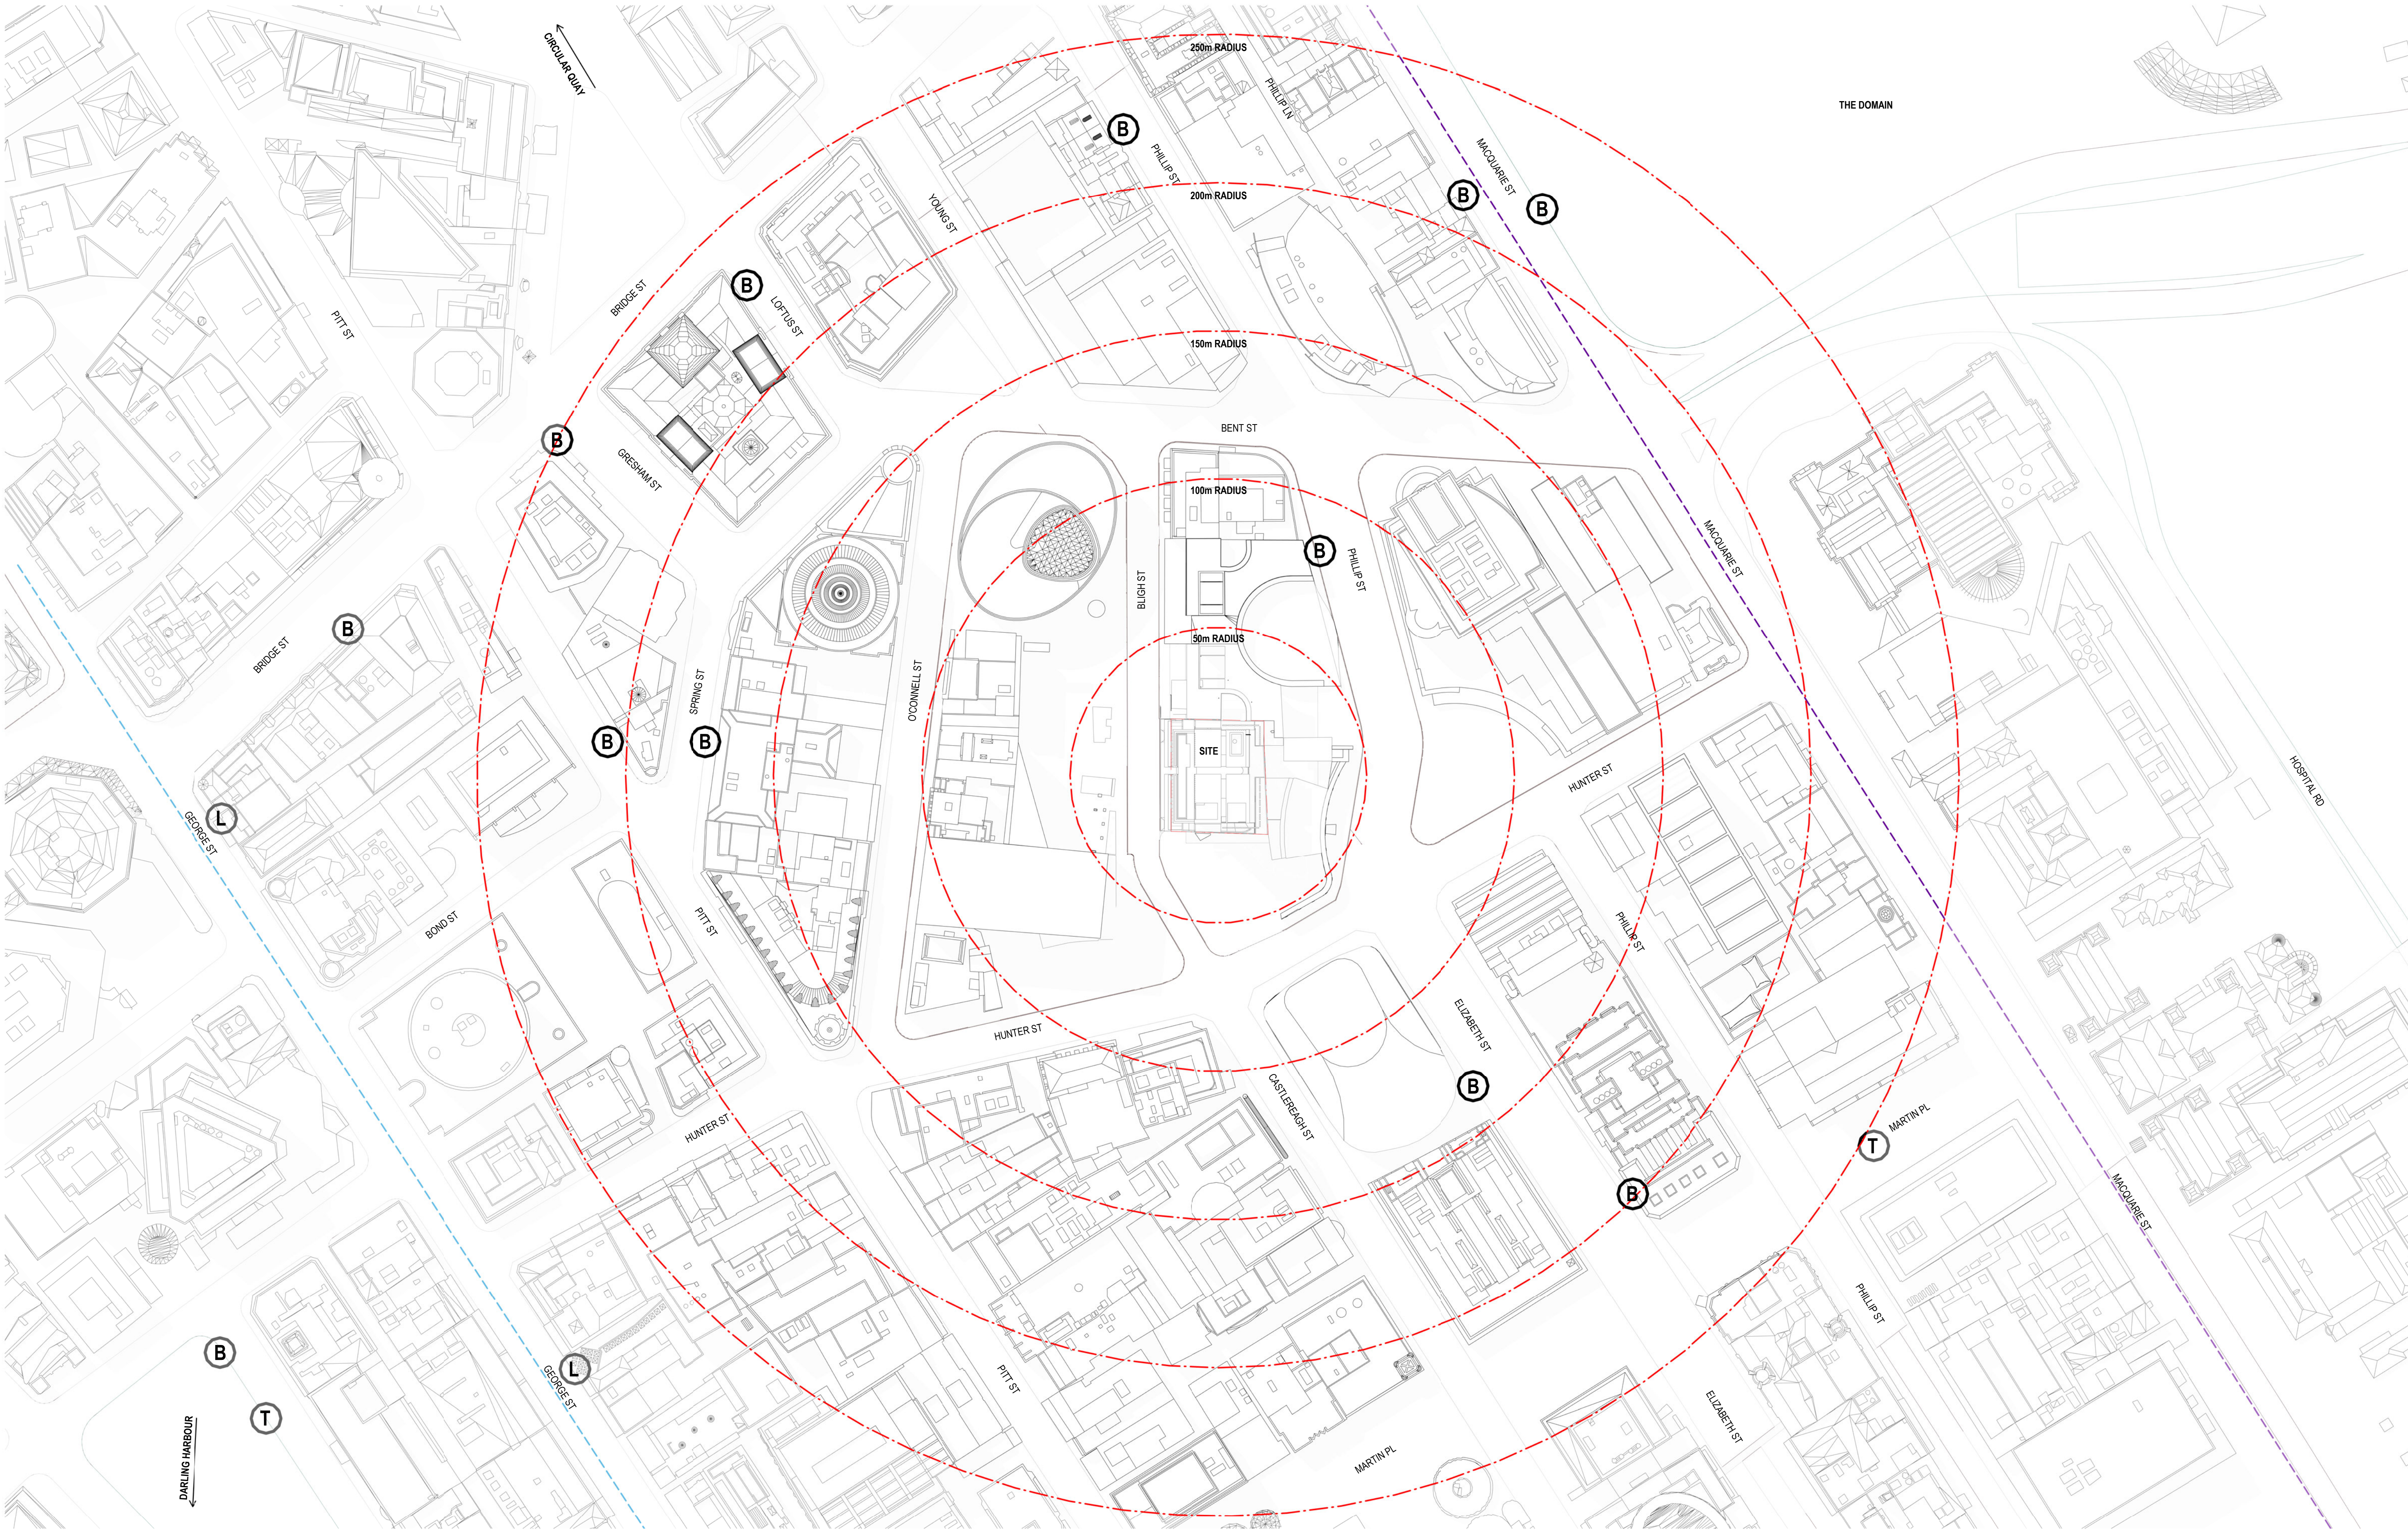

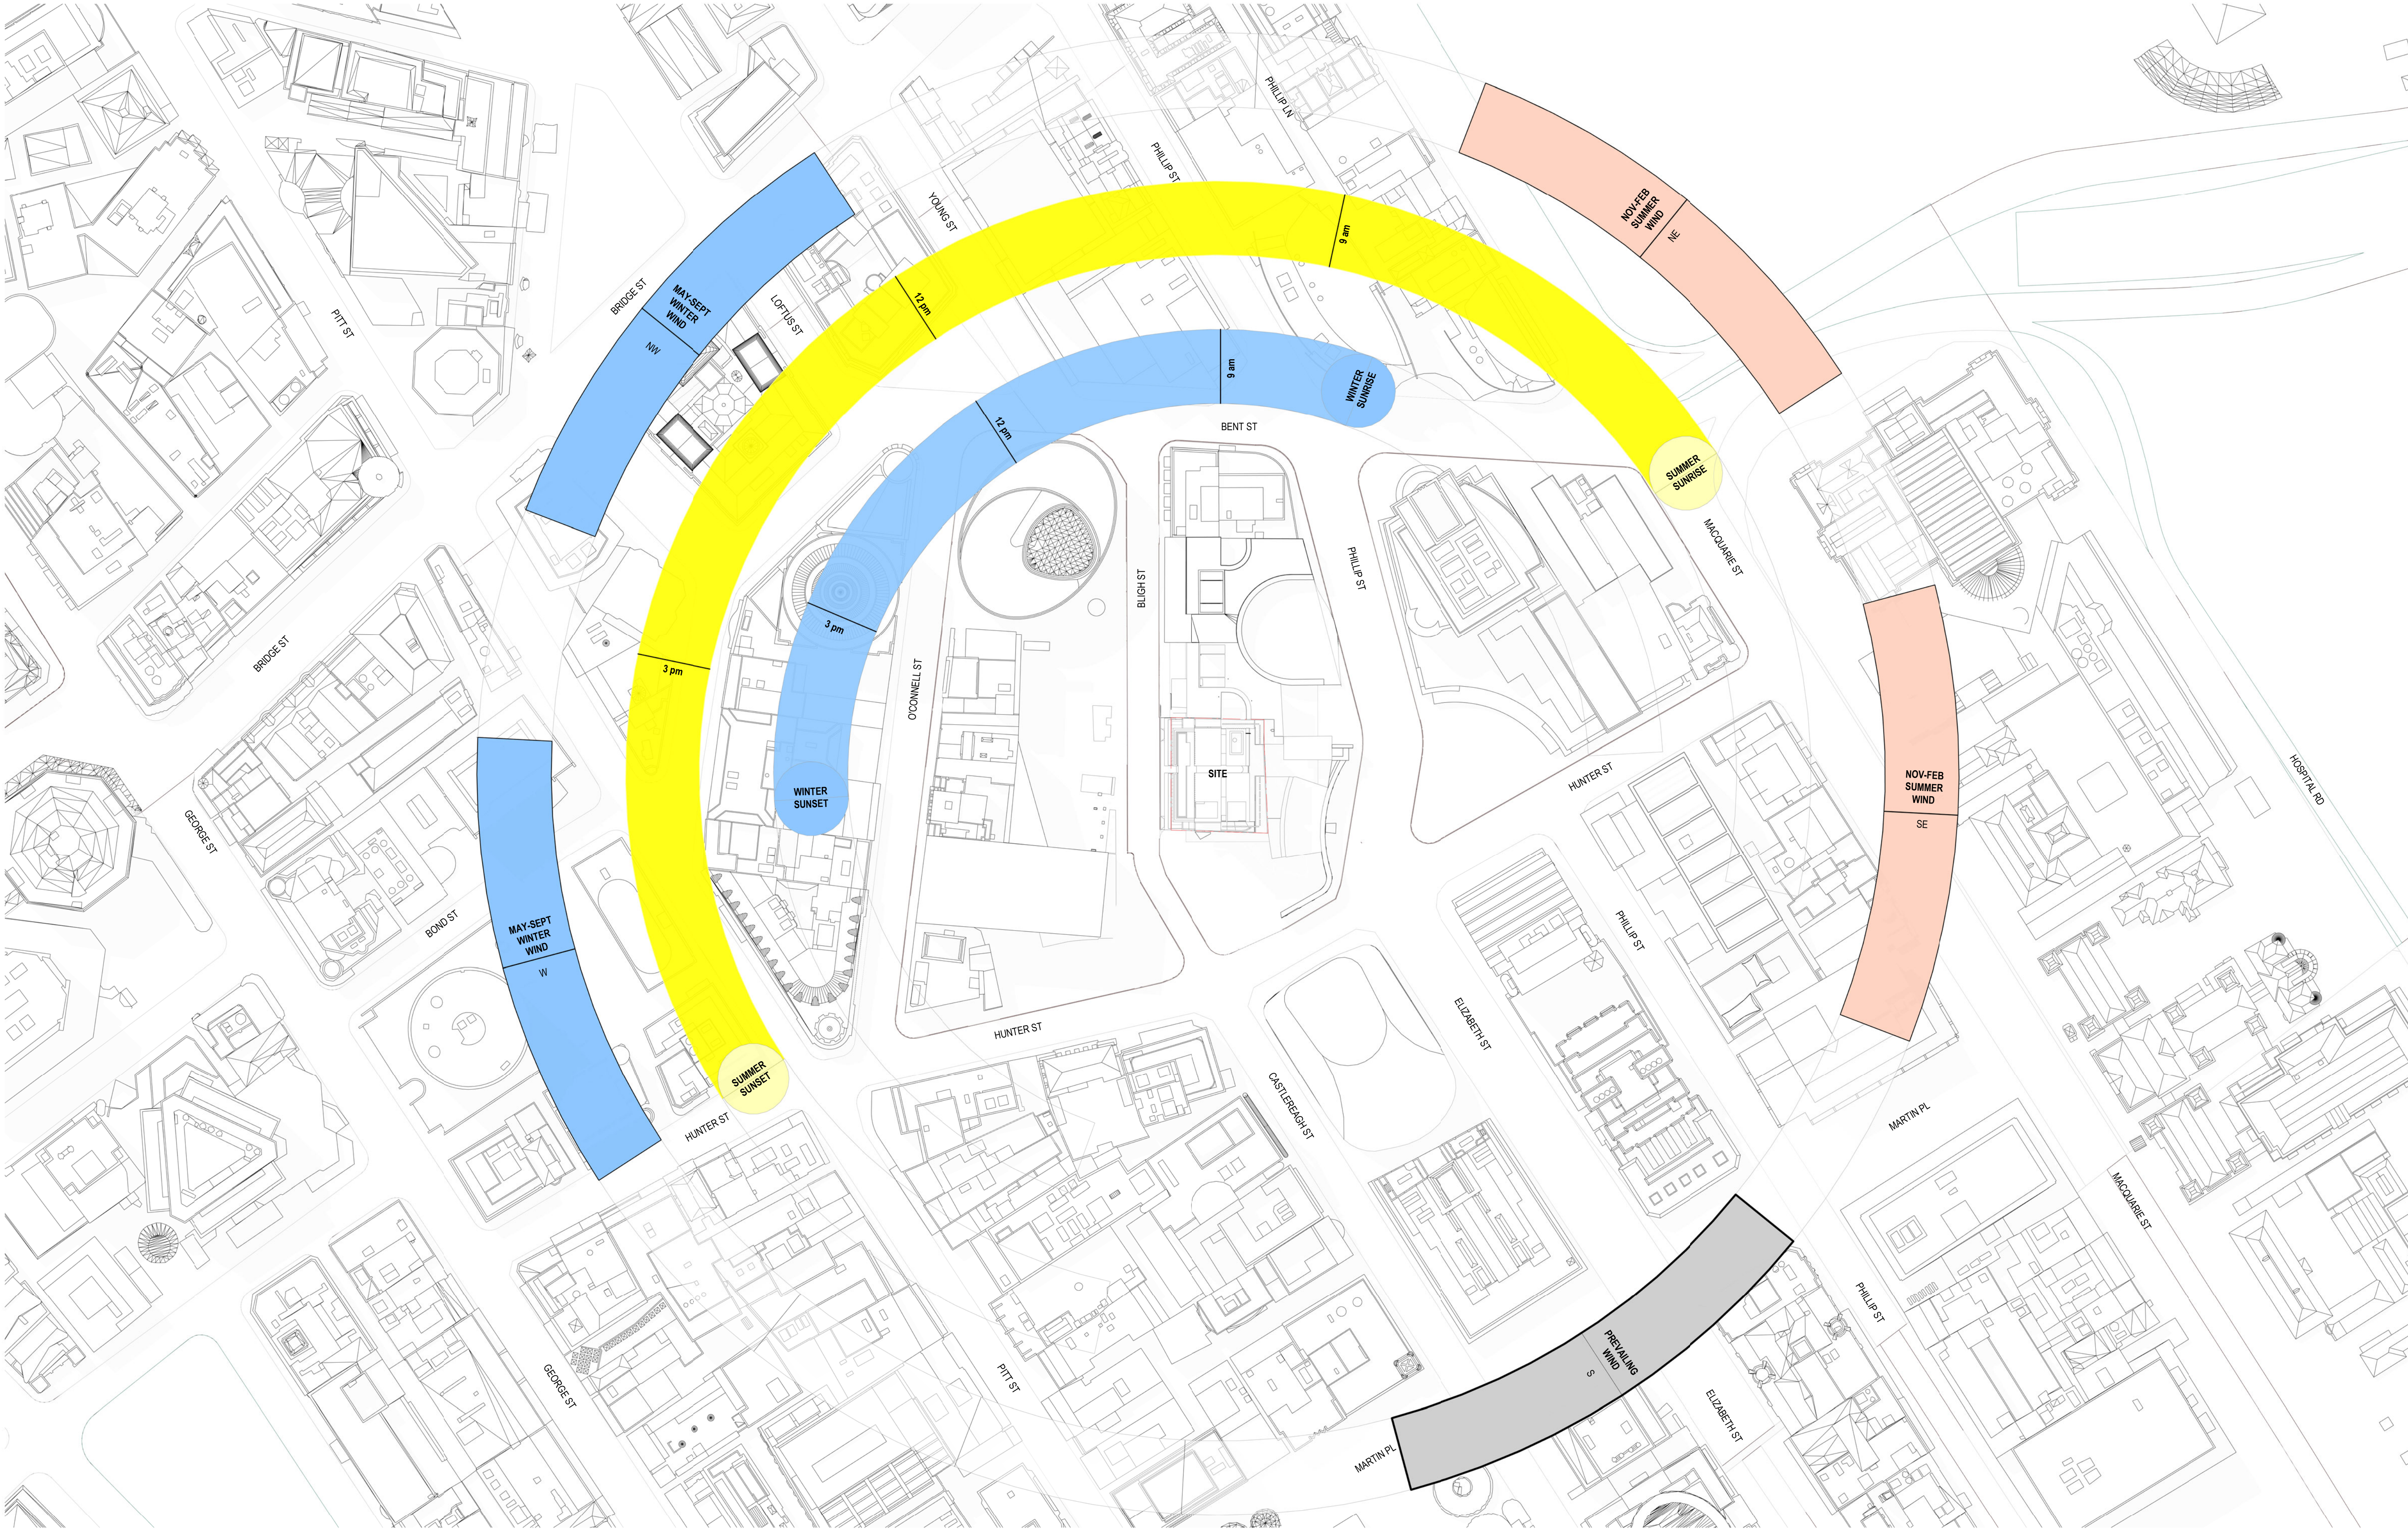

Date

19.12.22

Notes

Copyright © Woods Bagot 2018
All Rights Reserved
No material may be reproduced without prior permission

Contractor must verify all dimensions on site before commencing work or preparing shop drawings.


Do not scale drawings.

Date

generated


7/12/2022 8:49:46 PM

Autodesk Docs://121736_4-6 Bligh Street/121247_4-6 Bligh St_BUILDINGS.rvt

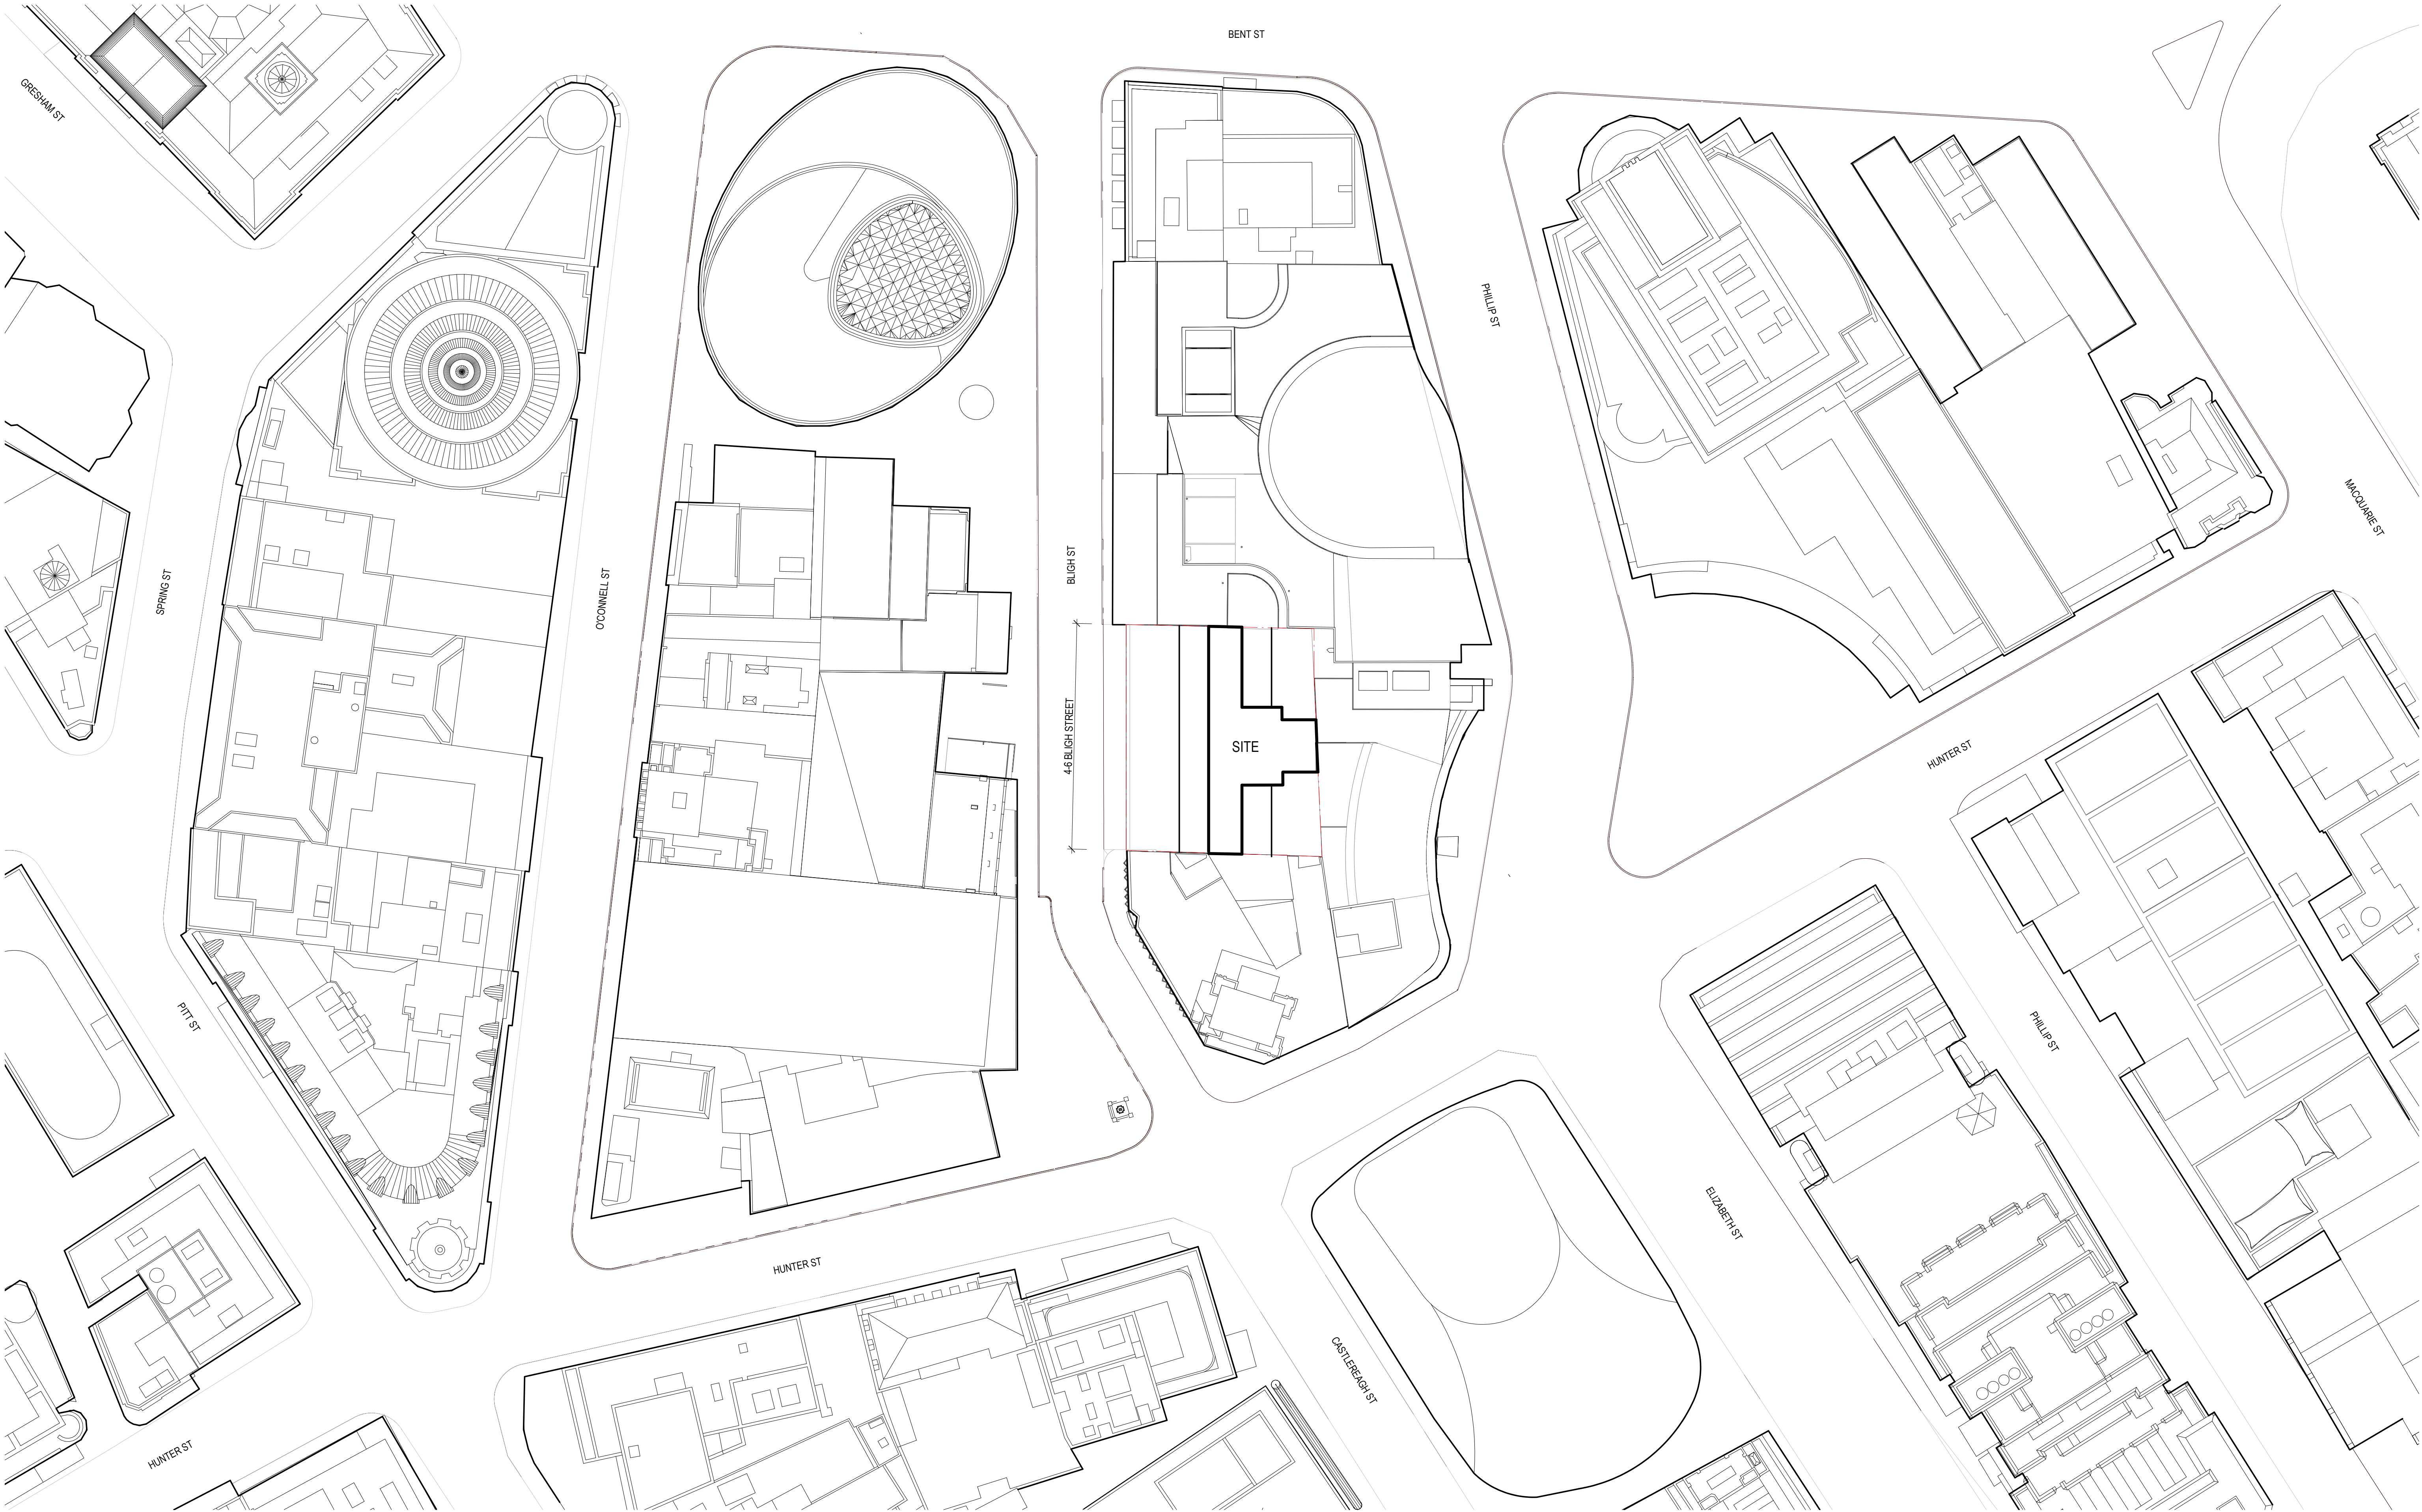


Recent revision history		Notes Copyright © Woods Bagot 2018 All Rights Reserved No material may be reproduced without prior permission Contractor must verify all dimensions on site before commencing work or preparing shop drawings. Do not scale drawings.
#	Status	
A	SSDA Submission	
Date		
19.12.22		
Description		
SSDA Submission		
Date		
generated		
7/12/2022 8:51:15 PM		
Autodesk Docs://121736_4-6 Bligh Street/121247_4-6 Bligh SL BUILDING.rvt		

Project		Issuer		Sheet title	
4-6 Bligh Street		W-BTM WOODS BAGOT		Overall Plans	
				Existing Site Plan	
Client		Project number	Size check		Sheet number
Holdmark NSW Pty Ltd		121736	25mm		DA1003
Checked	Approved	Sheet size	Scale	Status	Revision
TD	KD	A1	1 : 500	FOR SSDA	A

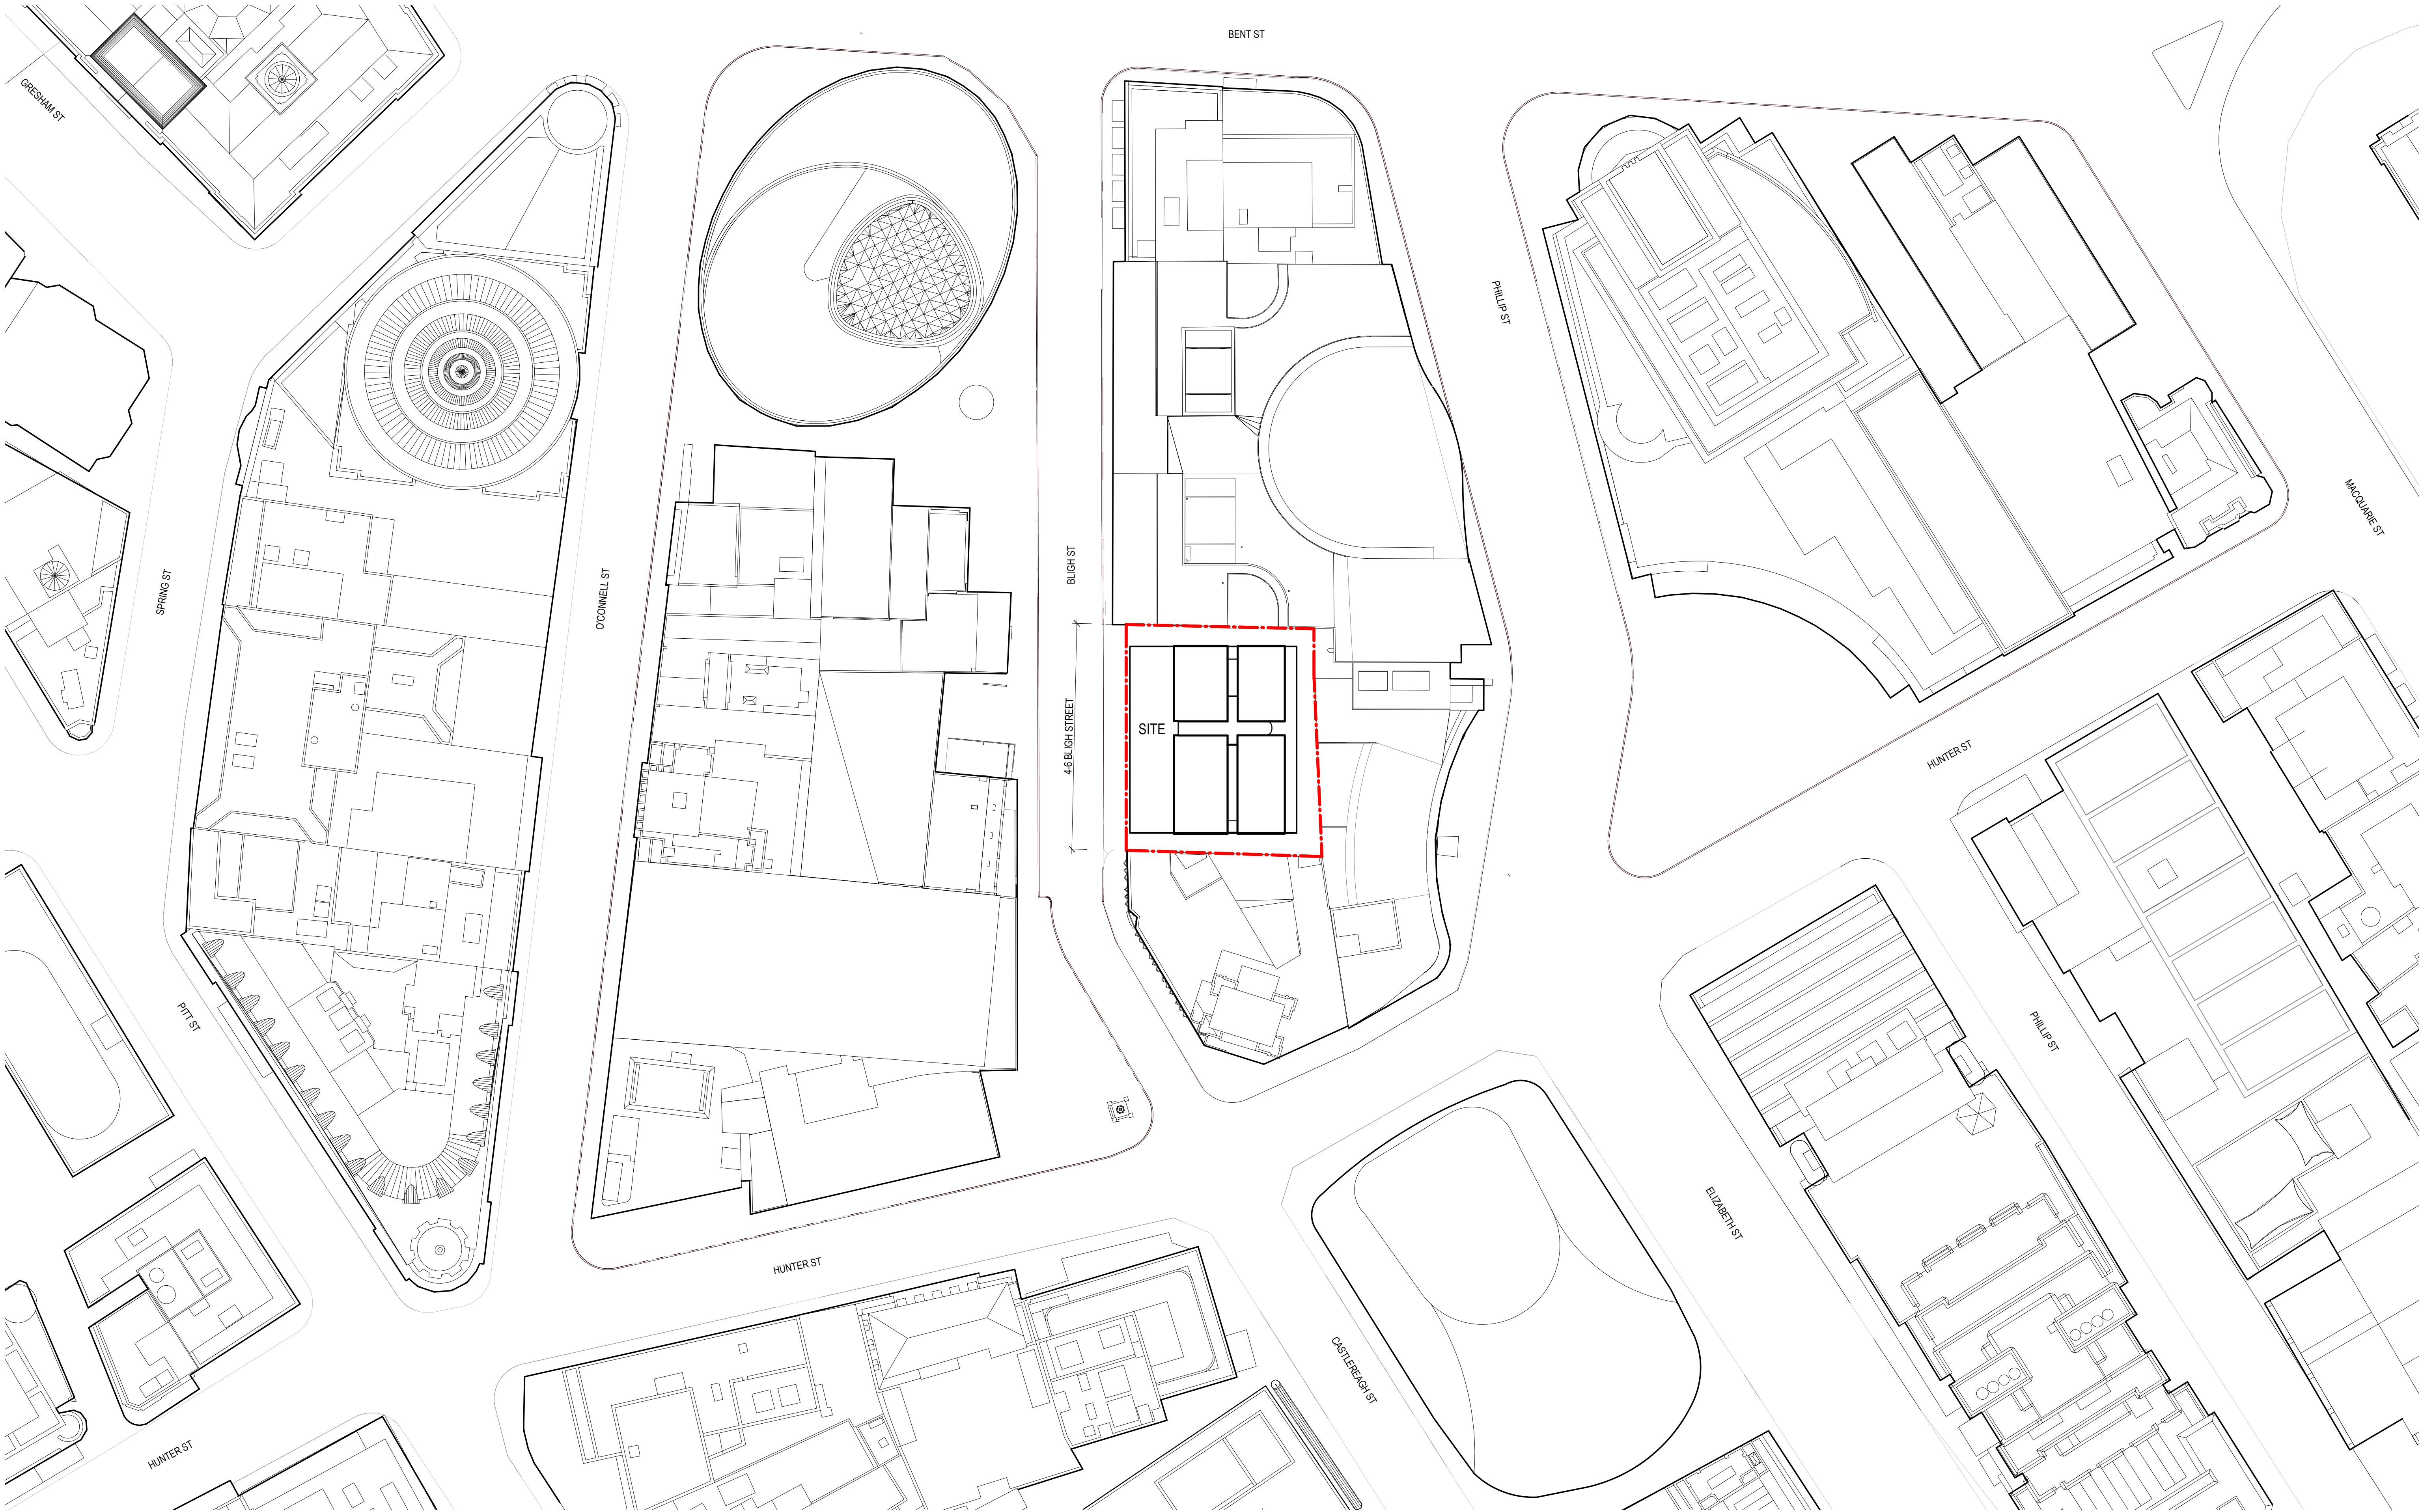


Recent revision history		Notes Copyright © Woods Bagot 2018 All Rights Reserved No material may be reproduced without prior permission Contractor must verify all dimensions on site before commencing work or preparing shop drawings. Do not scale drawings.
#	Status	
A	SSDA Submission	
Date		
19.12.22		
Description		
SSDA Submission		
Date		
generated		
7/12/2022 8:52:42 PM		
Autodesk Docs://121736_4-6 Bligh Street/121247_4-6 Bligh St_BUILDING.rvt		


Project 4-6 Bligh Street		Issuer W-B TM WOODS BAGOT		Sheet title Overall Plans Proposed Site Plan	
Client Holdmark NSW Pty Ltd	Project number 121736	Size check 25mm		Sheet number DA1004	Revision A
	Checked TD	Approved KD	Sheet size A1	Scale 1 : 500	Status FOR SSDA

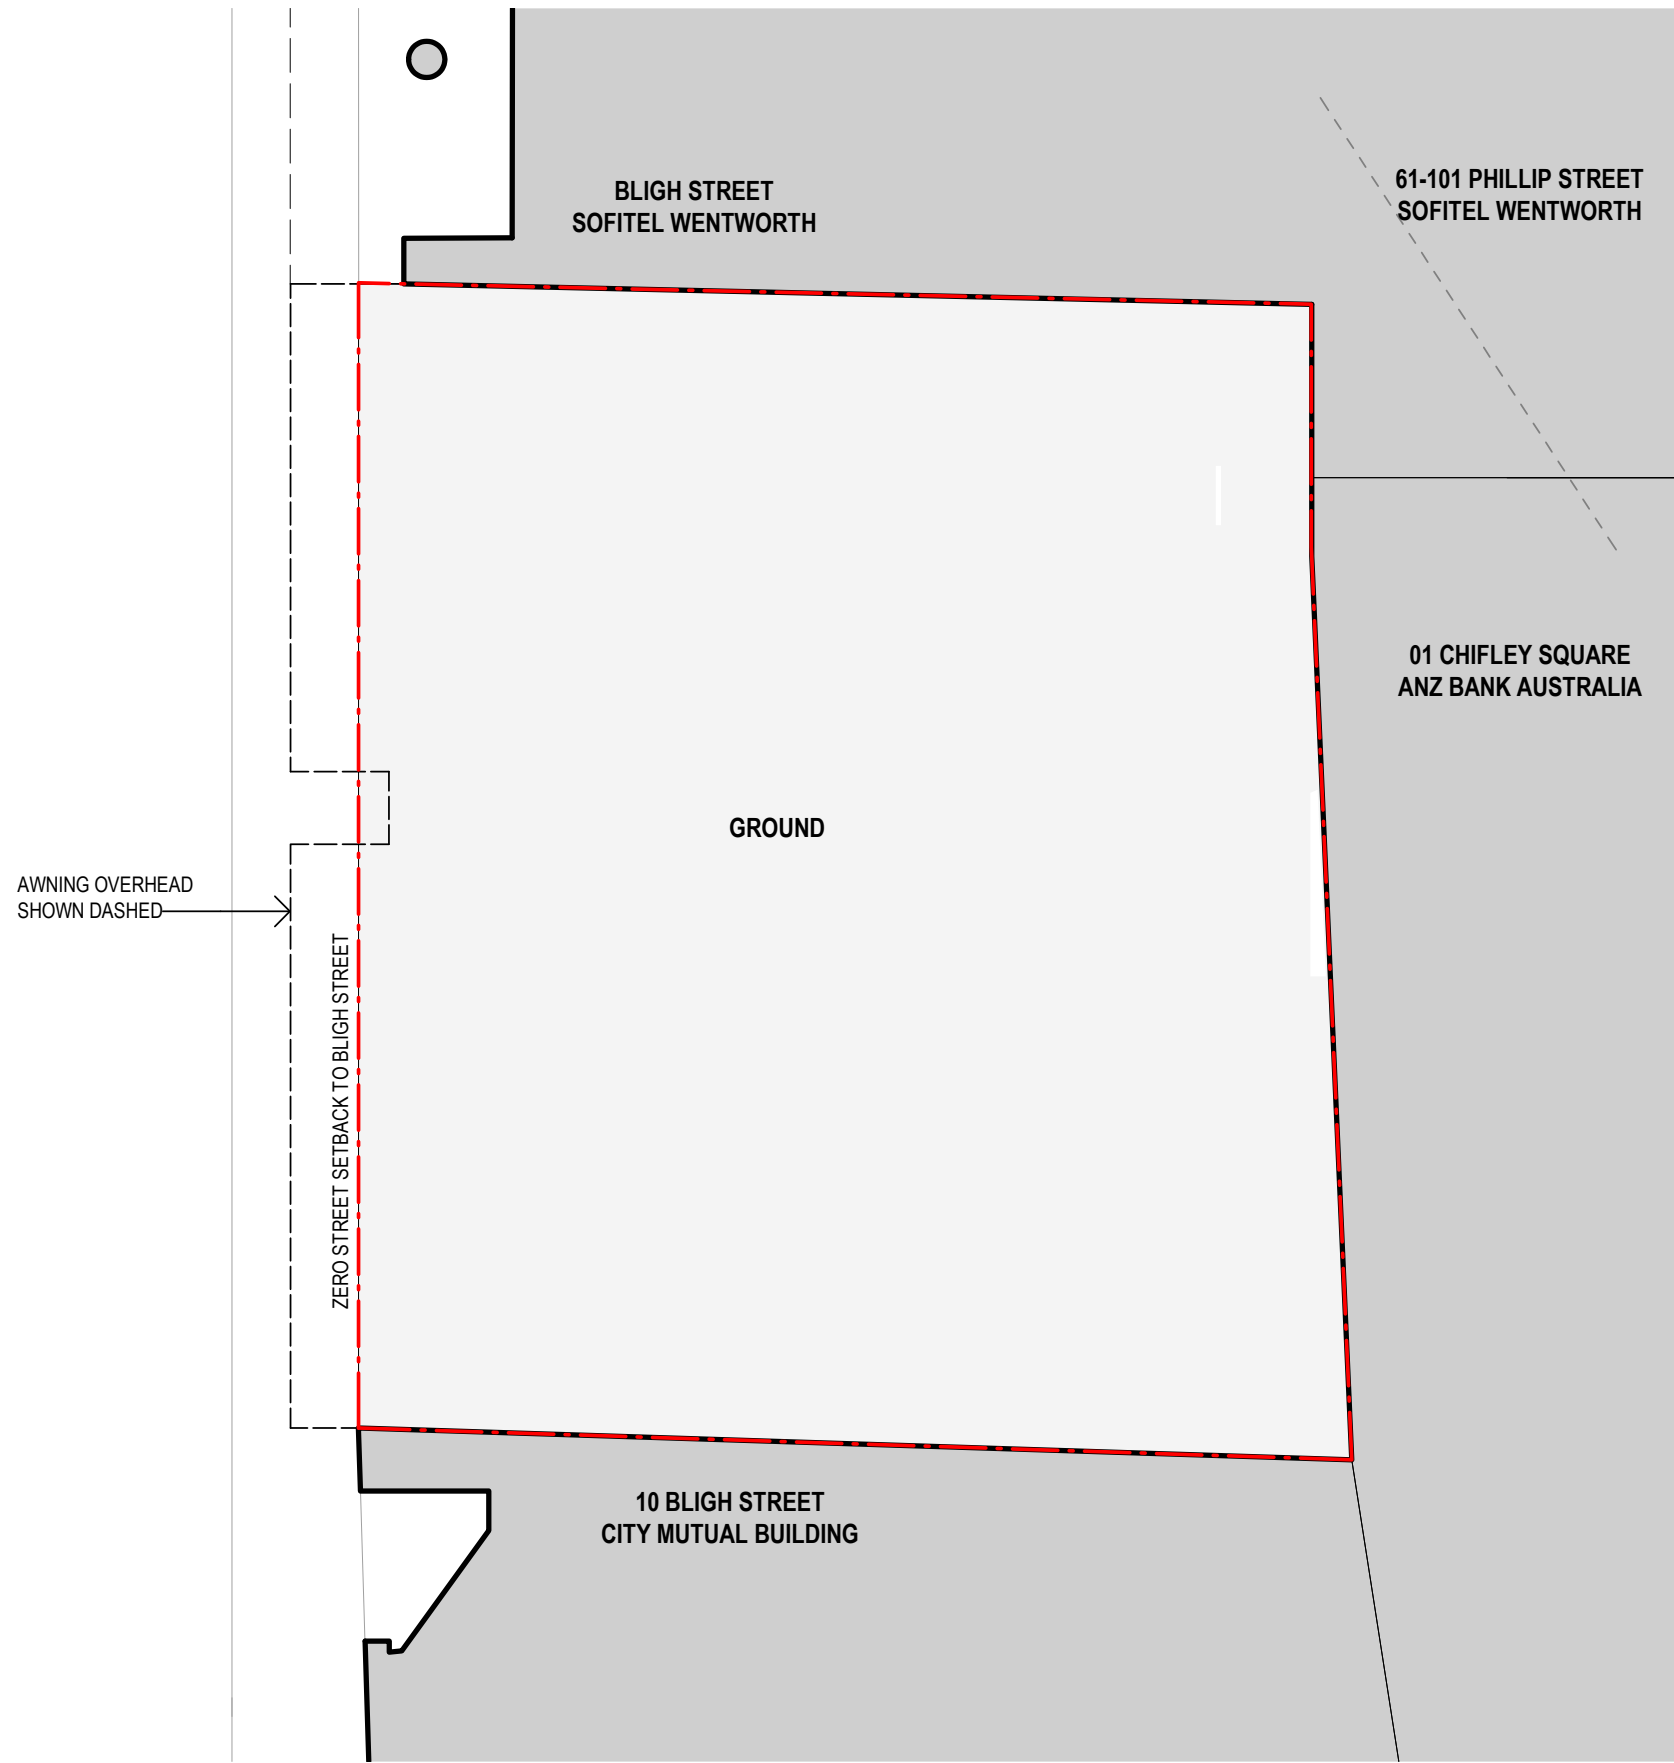


1 GROUND FLOOR

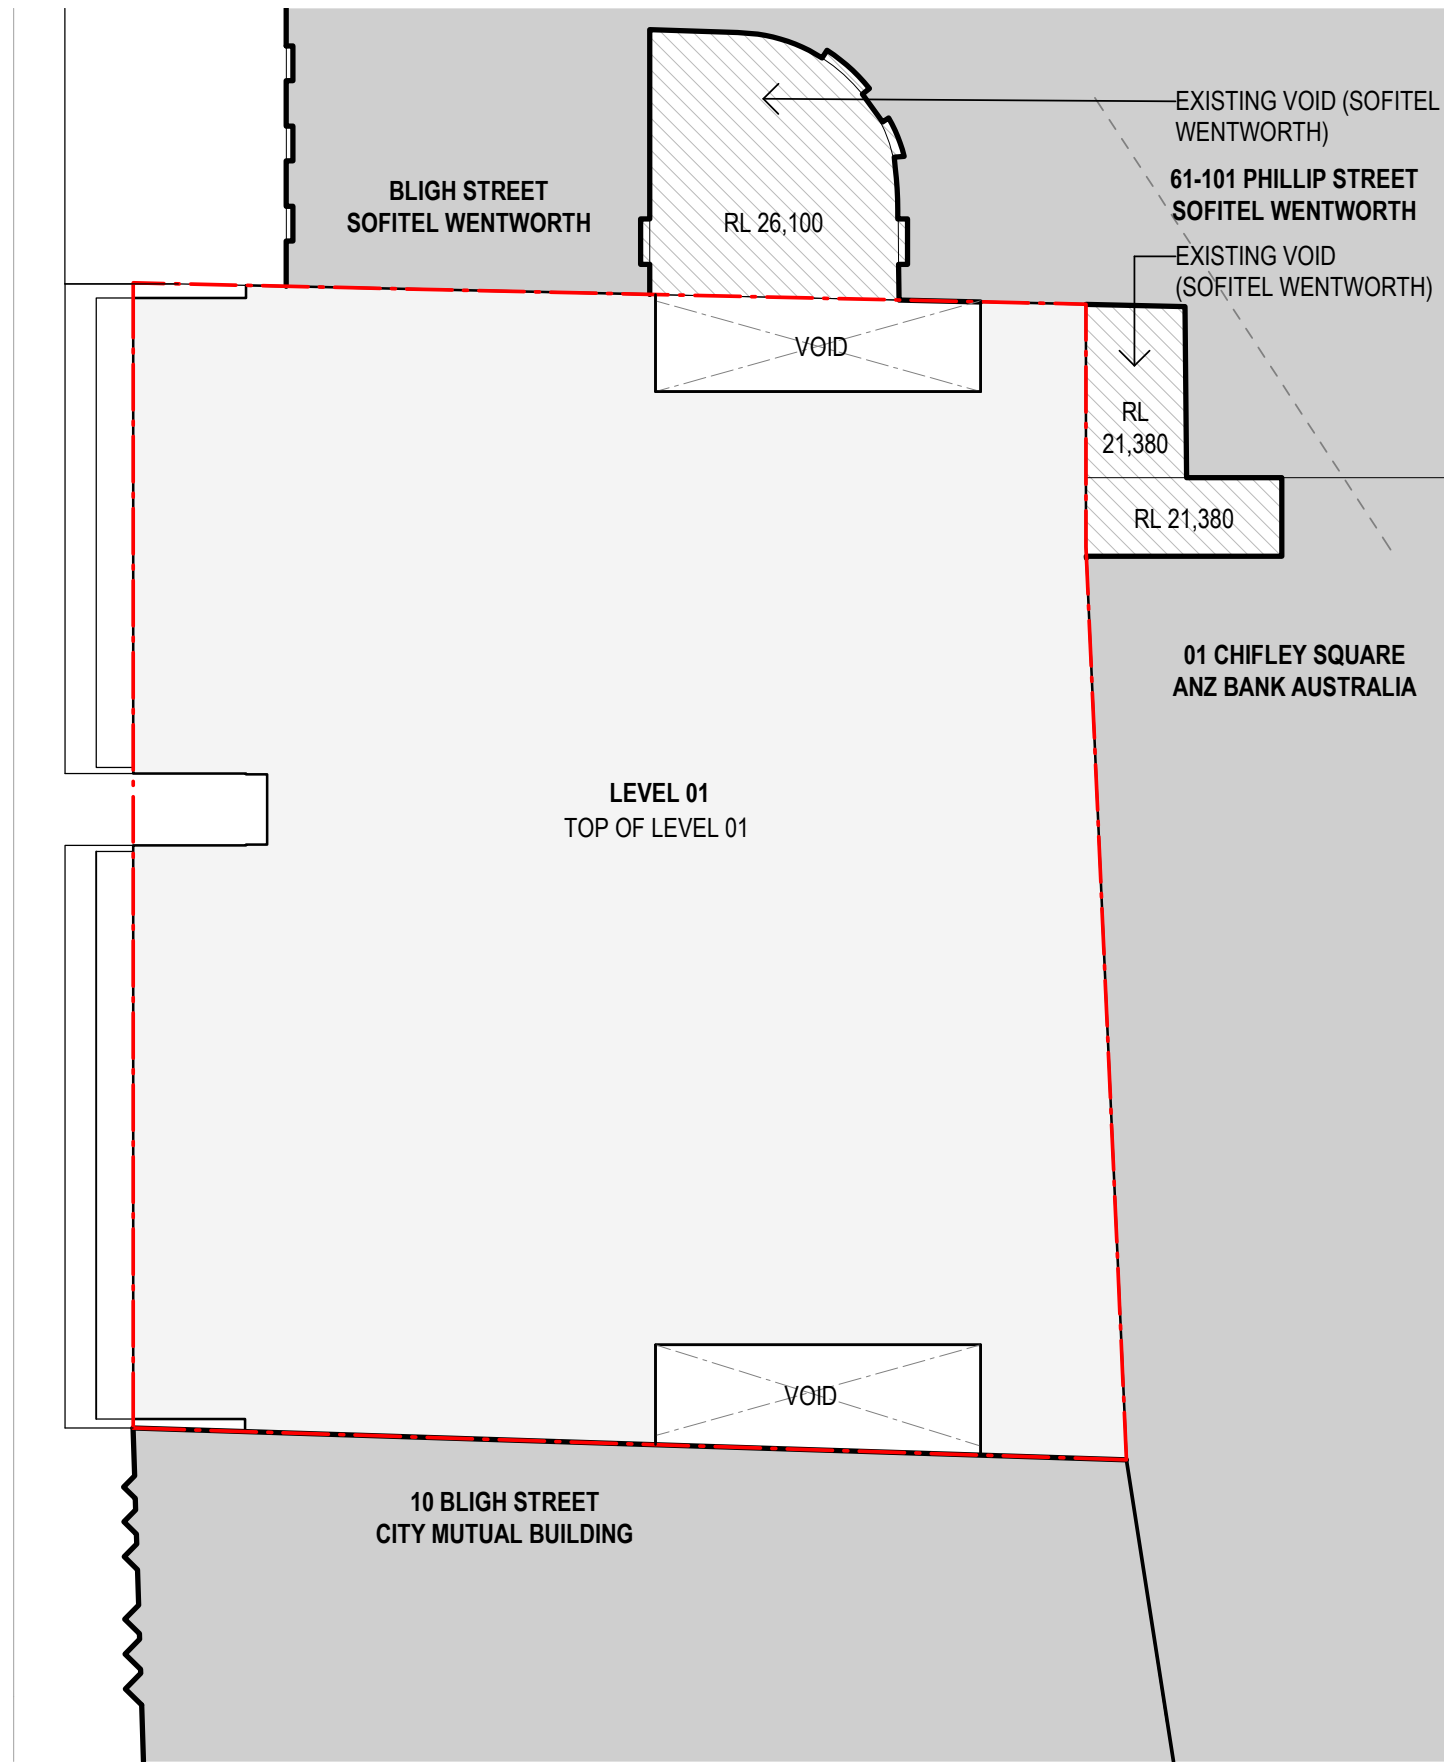


2 LEVEL 01 TO 02

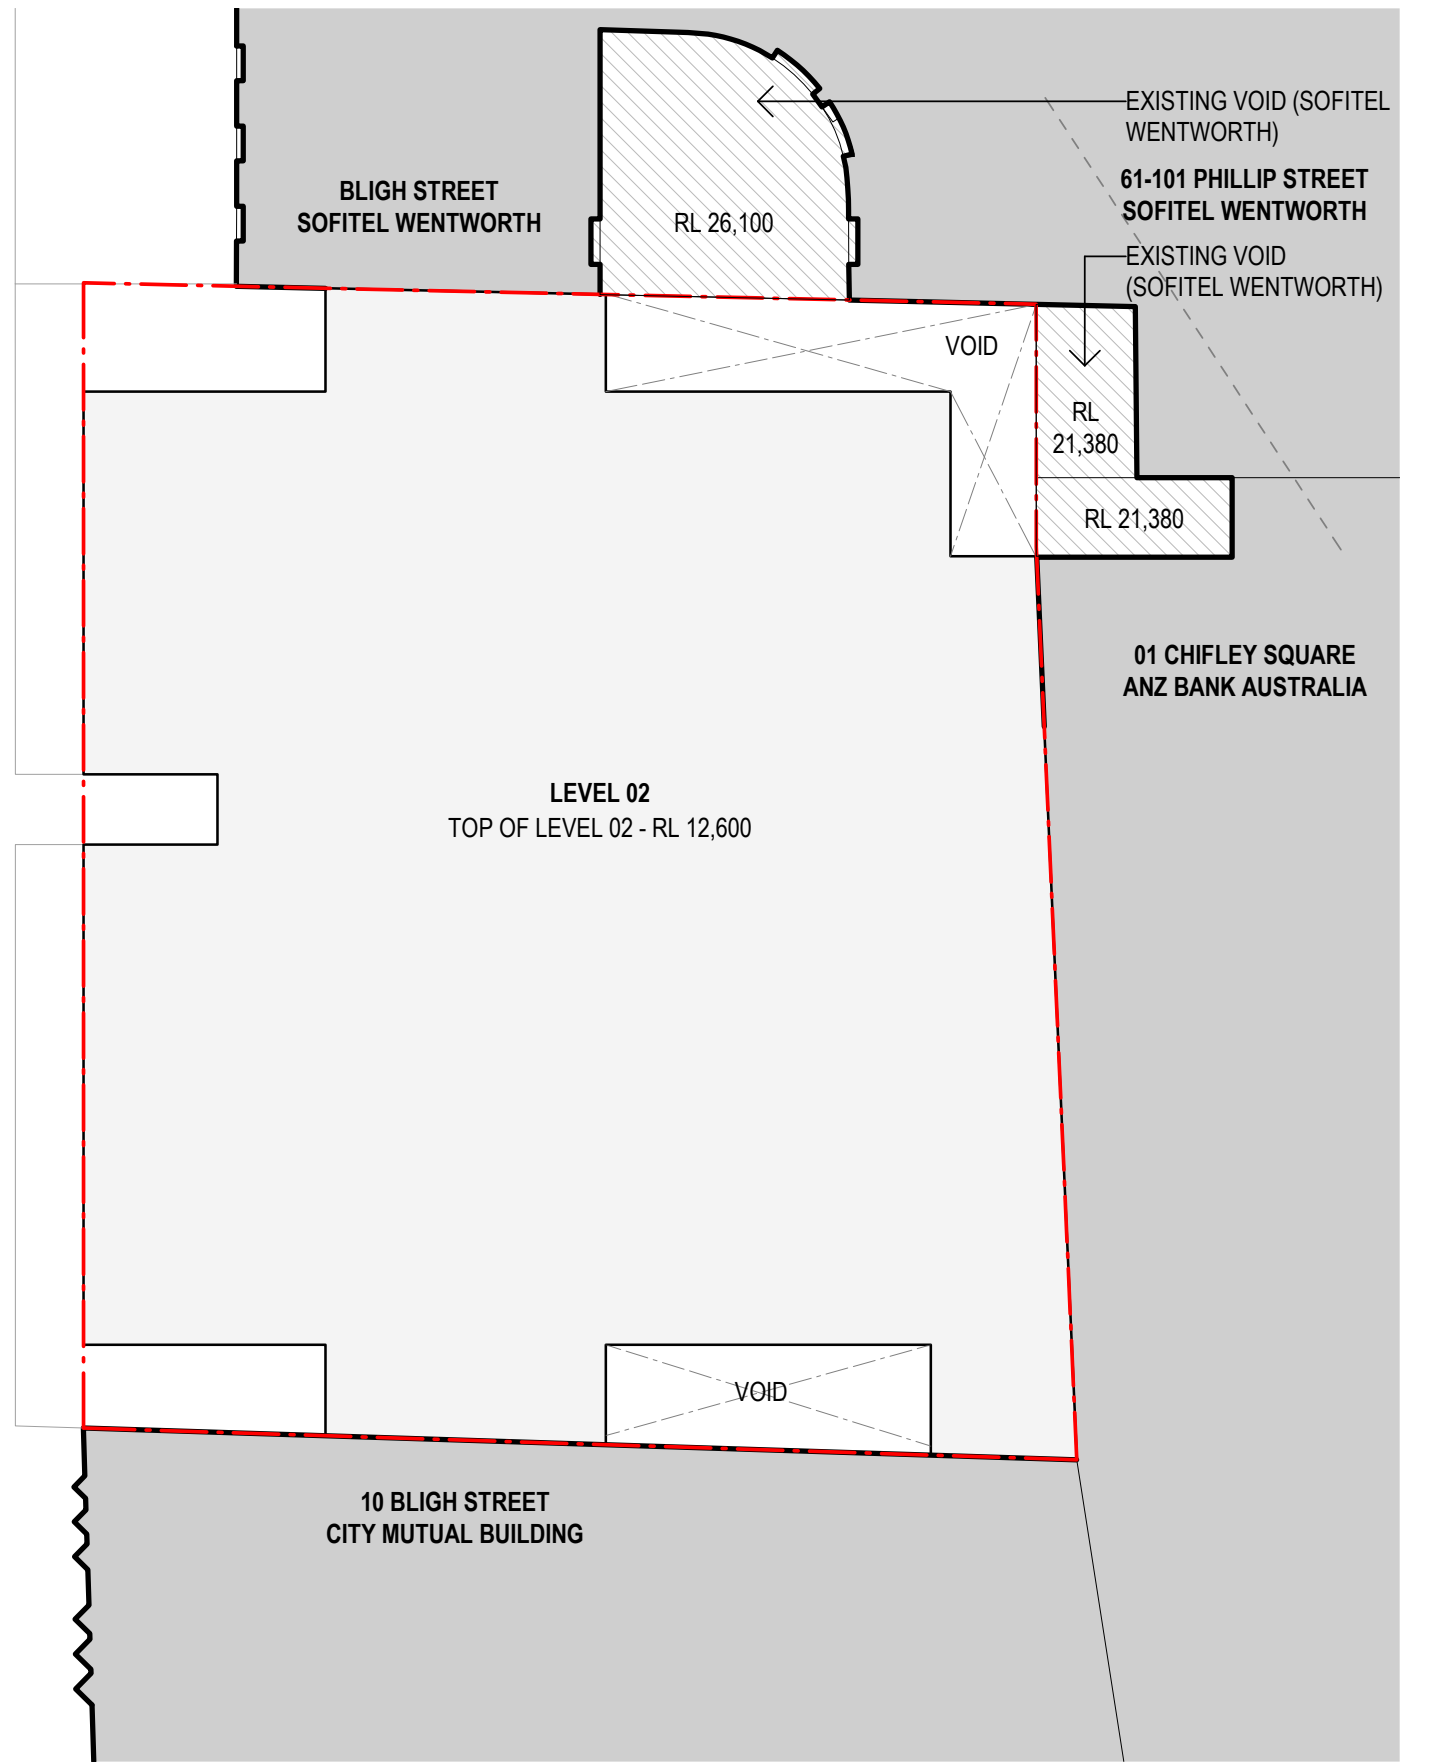

3 LEVEL 02 TO 03

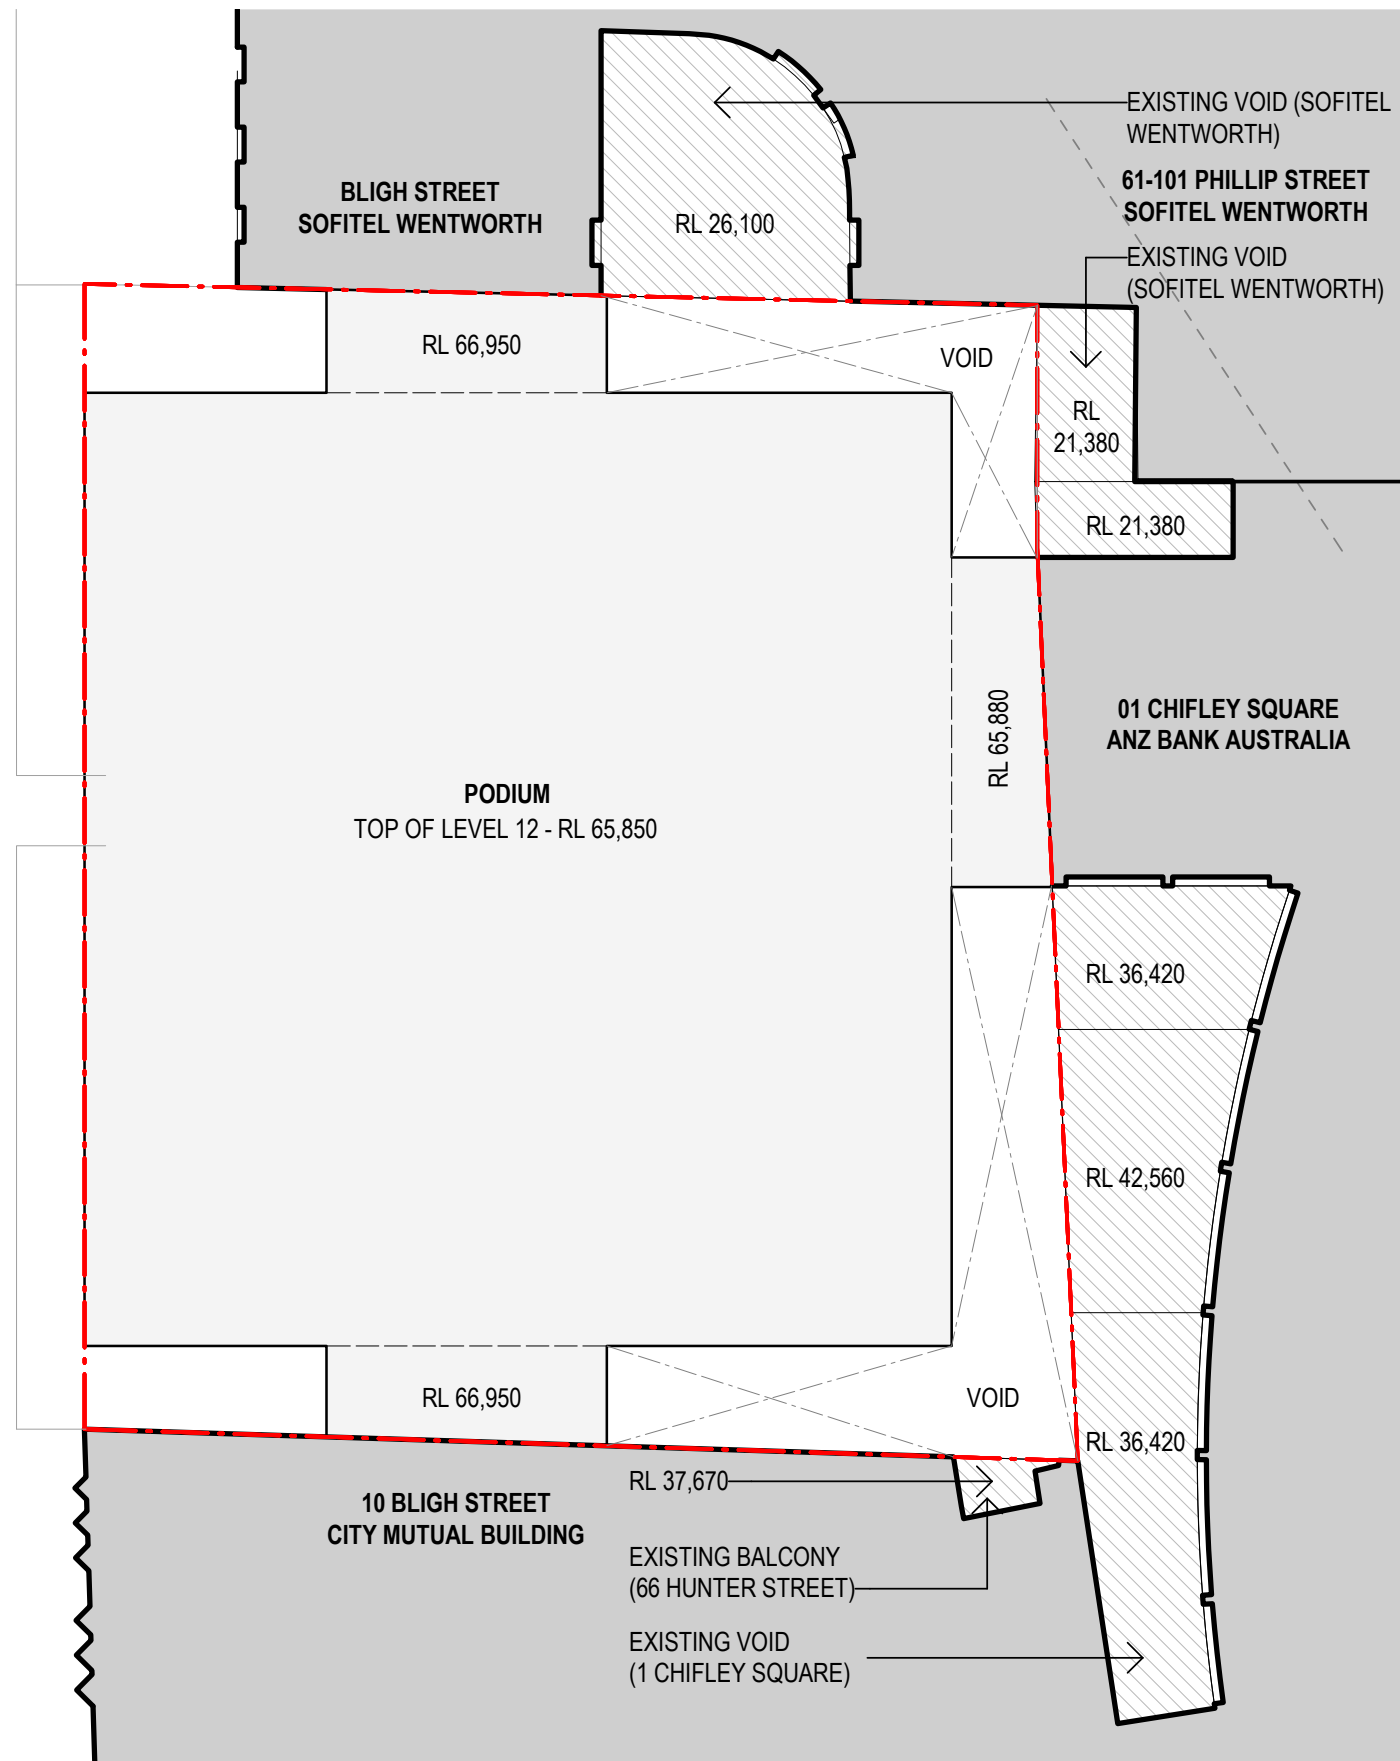

4 PODIUM LEVEL 03 TO 13

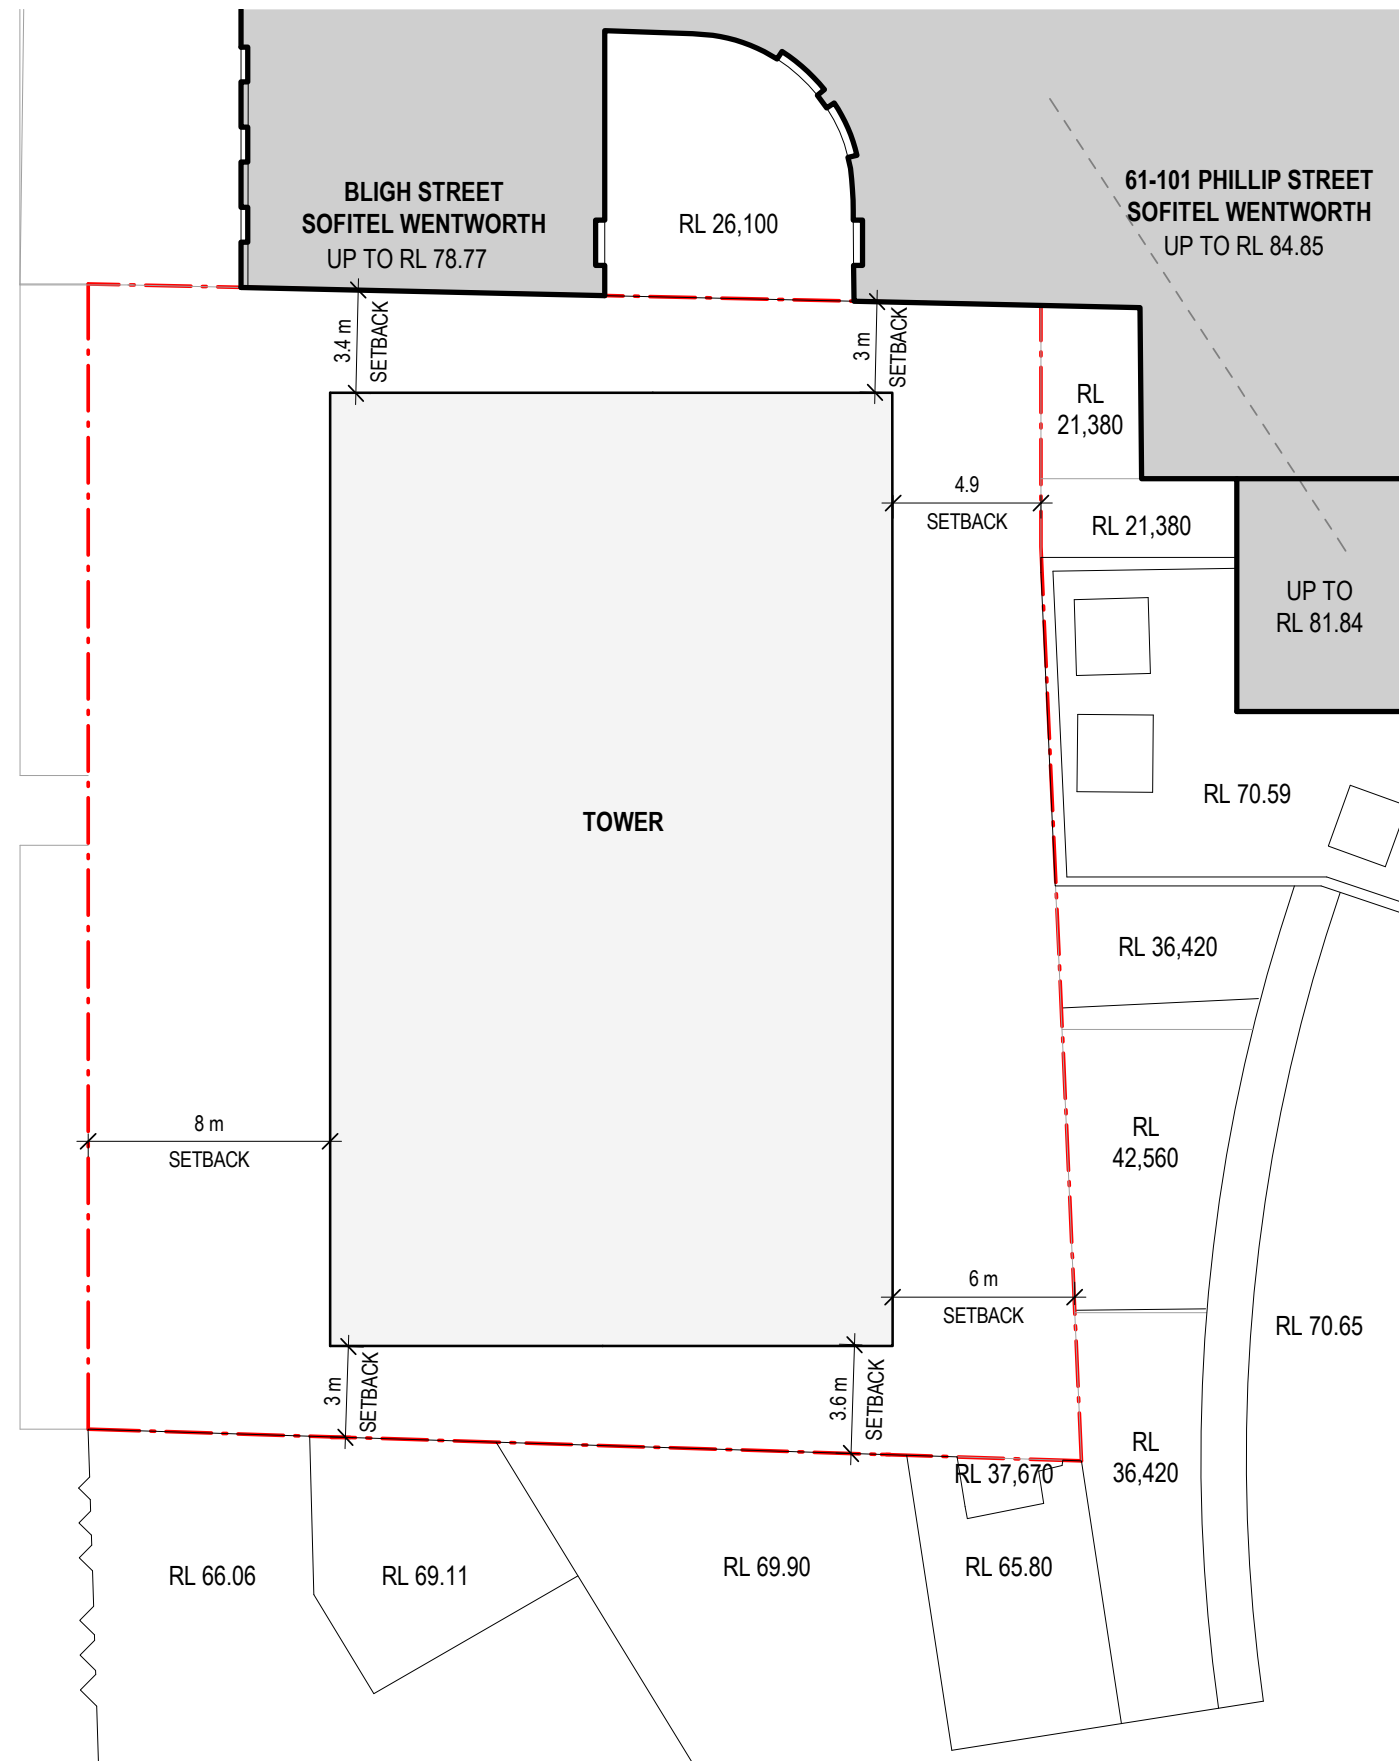

5 TOWER LEVEL 13 TO ROOF

Recent revision history		Description	Date	Notes
#	Status			
A		SSDA Submission	19.12.22	Copyright © Woods Bagot 2018 All Rights Reserved No material may be reproduced without prior permission Contractor must verify all dimensions on site before commencing work or preparing shop drawings. Do not scale drawings.

LEGEND	
	PROPERTY LINE
	PROPOSED FLOOR PLATE
	EXISTING BUILDINGS
	EXISTING VOIDS

Project
4-6 Bligh Street

Client
Holdmark NSW Pty Ltd

Issuer
W-B
WOODS BAGOT

Project number
121736

Size check
25mm

Sheet size
A1

Scale
1 : 250

Sheet title
Site Plan
Setback Diagrams

Sheet number
DA1005

Status
FOR SSDA

Revision
A