




01 LOCATION PLAN
NTS

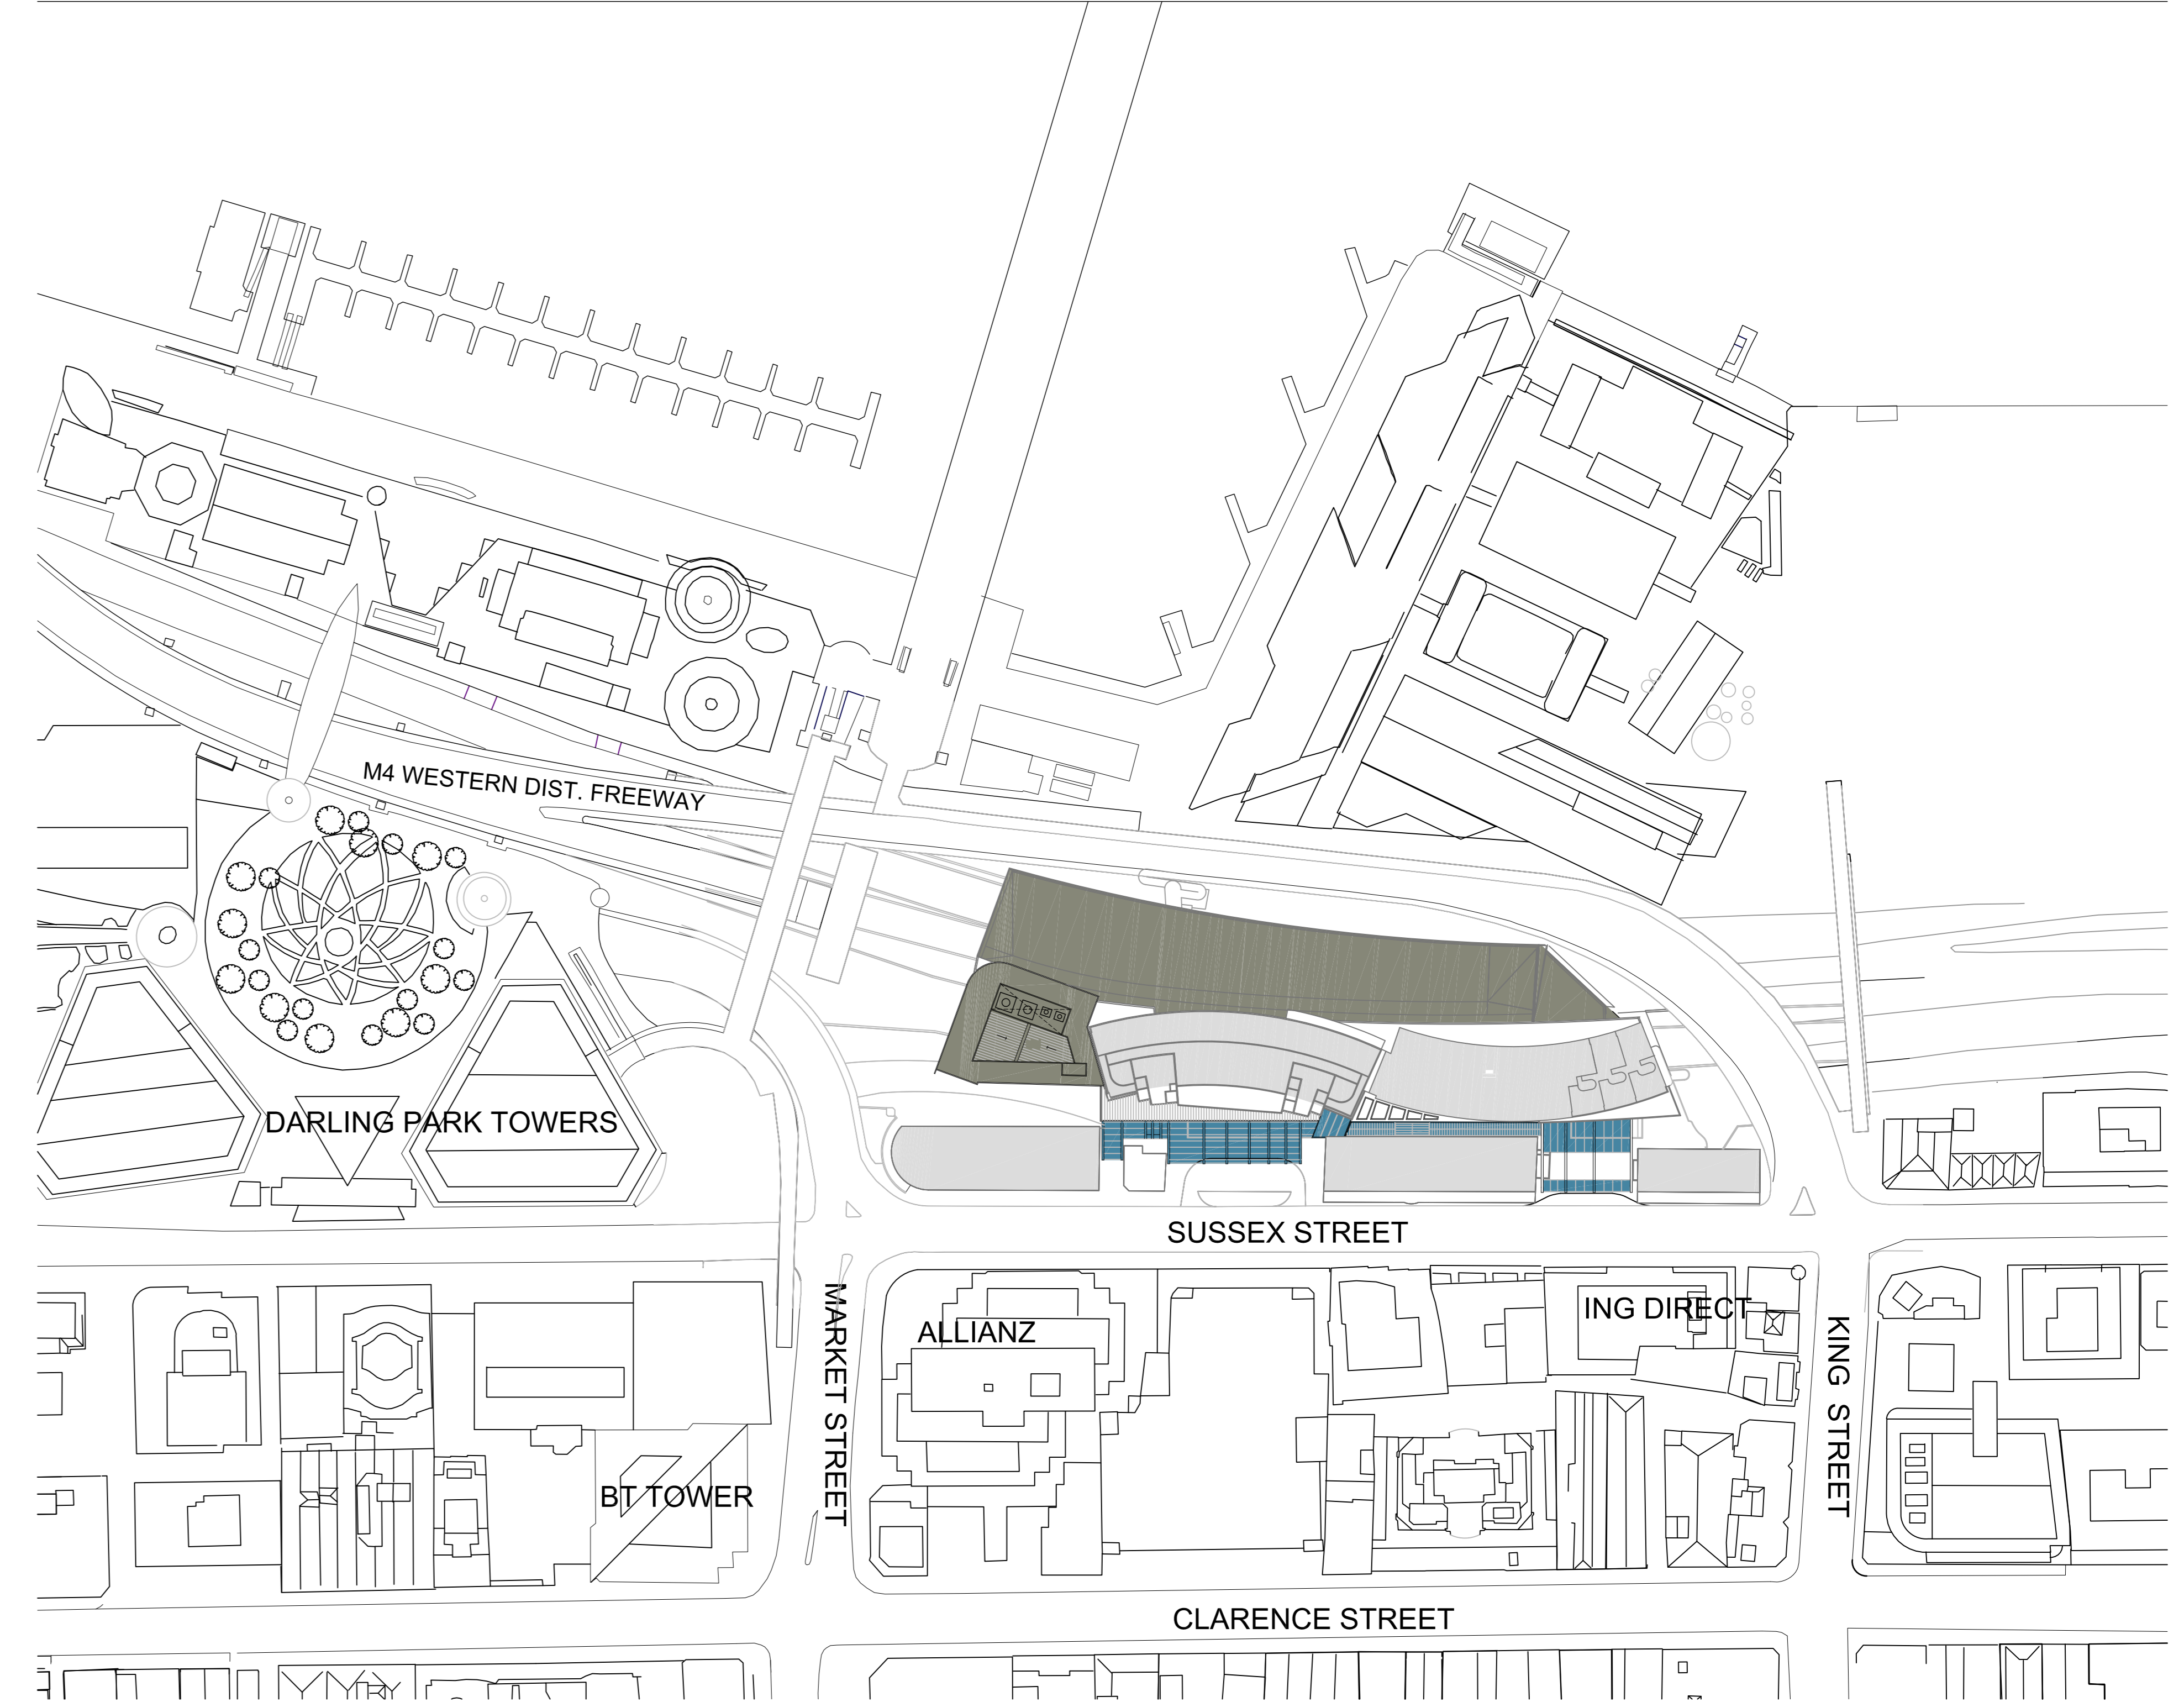

03 SITE PLAN @A0
1:1000



REV	DATE	DESCRIPTION	BY
C	19.06.2012	EIS ISSUE	RJ
B	05.04.2012	ISSUE FOR INFORMATION	RJ
A	21.03.2012	ISSUE FOR INFORMATION	RJ

ARCHITECTS: **Cox Richardson**
 Level 2, 204 Clarence Street, Sydney 2000 Australia
 Tel: 612 9267 9699 Fax: 612 9264 5844
 Email: sydney@cox.com.au

ARCHITECTURE: Planning Urban design Interior design Health facility design
 Cox Architecture Pty Ltd ACN 002 535 891

PROJECT MANAGER: **CADENCE AUSTRALIA**
 www.cadenceaust.com

APPLICANT: **GL InvestmentCo Pty Ltd ATF GL No 1 Trust**

OPERATOR: **FOUR POINTS BY SHERATON**
 Sydney Darling Harbour

161 SUSSEX STREET REDEVELOPMENT

Drawing Title	SITE & LOCATION PLAN
Drawing Number	A-DA-0001
Scale	AS NOTED
REV.	C

