

01 MEZZANINE LEVEL PLAN RL 15.100

01  
A-DA-0202

Q	01.04.2015	ISSUED FOR SECTION 96	RJ
P	28.07.2014	REVISED & ISSUED FOR SECTION 96	RJ
O	21.02.2014	REVISED & ISSUED FOR SECTION 96	RJ
N	05.02.2014	REVISED & ISSUED FOR SECTION 96	RJ
M	05.03.2013	EIS RESUBMISSION	RJ
L	22.02.2013	ISSUE FOR INFORMATION	RJ
K	18.02.2013	ISSUE FOR INFORMATION	RJ
REV	DATE	DESCRIPTION	BY

ARCHITECTS: **Cox Richardson**  
 Level 2, 204 Clarence Street, Sydney 2000 Australia  
 Tel: +612 9267 9599 Fax: +612 9264 5844  
 Email: sydney@cox.com.au

ARCHITECTURE PLANNING Urban design Interior design Health facility design  
 Cox Architecture Pty Ltd ACN 002 535 891



PROJECT MANAGER: **savills** project management

APPLICANT: **GL InvestmentCo Pty Ltd ATF GL No 1 Trust**

**161 SUSSEX STREET REDEVELOPMENT**

Drawing Title: **MEZZANINE LEVEL PLAN**

Drawing Number: **A-DA-0202** REV. **Q**

Scale: **1:200 @ A0**



01 LEVEL 01 PLAN RL 19.900

R	01.04.2015	ISSUED FOR SECTION 96	RJ
O	28.07.2014	REVISED & ISSUED FOR SECTION 96	RJ
P	09.04.2014	REVISED & ISSUED FOR SECTION 96	RJ
O	04.04.2014	REVISED & ISSUED FOR SECTION 96	RJ
N	05.02.2014	REVISED & ISSUED FOR SECTION 96	RJ
M	05.03.2013	EIS RESUBMISSION	RJ
L	22.02.2013	ISSUE FOR INFORMATION	RJ
REV	DATE	DESCRIPTION	BY


ARCHITECTS: **Cox Richardson**  
 Level 2, 204 Clarence Street, Sydney 2000 Australia  
 Tel: 612 9267 9599 Fax: 612 9264 5844  
 Email: sydney@cox.com.au

PROJECT MANAGER: **savills** project management

APPLICANT: **GL InvestmentCo Pty Ltd ATF GL No 1 Trust**

**161 SUSSEX STREET REDEVELOPMENT**

Drawing Title: LEVEL 01 FLOOR PLAN  
 Drawing Number: A-DA-0203  
 Scale: 1:200 @ A0

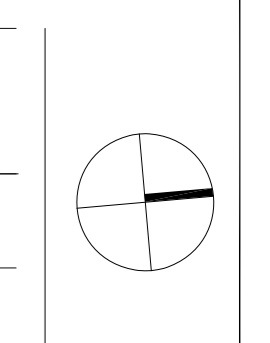



01 LEVEL 02 PLAN RL 22.700

Q	01.04.2015	ISSUED FOR SECTION 96	RJ
P	28.07.2014	REVISED & ISSUED FOR SECTION 96	RJ
O	04.04.2014	REVISED & ISSUED FOR SECTION 96	RJ
N	05.02.2014	REVISED & ISSUED FOR SECTION 96	RJ
M	05.03.2013	EIS RESUBMISSION	RJ
L	22.02.2013	ISSUE FOR INFORMATION	RJ
K	18.02.2013	ISSUE FOR INFORMATION	RJ
REV	DATE	DESCRIPTION	BY

ARCHITECTS: **Cox Richardson**  
 Level 2, 204 Clarence Street, Sydney 2000 Australia  
 Tel: 612 9267 9599 Fax: 612 9264 5844  
 Email: sydney@cox.com.au

Architecture Planning Urban design Interior design Health facility design  
 Cox Architecture Pty Ltd ACN 002 535 891



PROJECT MANAGER: **savills** project management

APPLICANT: **GL InvestmentCo Pty Ltd ATF GL No 1 Trust**


# 161 SUSSEX STREET REDEVELOPMENT

Drawing Title: **LEVEL 02 FLOOR PLAN**

Drawing Number: **A-DA-0204**

Scale: **1:200 @ A0**

REV. **Q**

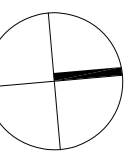



01 LEVEL 03 PLAN RL 25.500

N	01.04.2015	ISSUED FOR SECTION 96	
M	04.04.2014	REVISED & ISSUED FOR SECTION 96	RJ
L	05.02.2014	REVISED & ISSUED FOR SECTION 96	RJ
K	05.03.2013	EIS RESUBMISSION	RJ
J	22.02.2013	ISSUE FOR INFORMATION	RJ
H	15.02.2013	ISSUE FOR INFORMATION	RJ
G	11.02.2013	ISSUE FOR INFORMATION	RJ
REV	DATE	DESCRIPTION	BY

ARCHITECTS: **Cox Richardson**  
 Level 2, 204 Clarence Street, Sydney 2000 Australia  
 Tel: 612 9267 9599 Fax: 612 9264 5844  
 Email: sydney@cox.com.au

ARCHITECTURE PLANNING Urban design Interior design Health facility design  
 Cox Architecture Pty Ltd ACN 002 535 891




PROJECT MANAGER: **savills** project management

APPLICANT: **GL InvestmentCo Pty Ltd ATF GL No 1 Trust**

**161 SUSSEX STREET REDEVELOPMENT**

Drawing Title	LEVEL 03 FLOOR PLAN
Drawing Number	A-DA-0205
Scale	1:200 @ A0
REV.	N

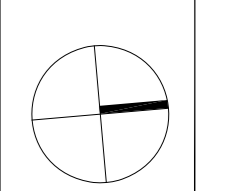



01 LEVEL 04 PLAN RL 22.700

REV	DATE	DESCRIPTION	BY
N	01.04.2015	ISSUED FOR SECTION 96	RJ
M	04.04.2014	REVISED & ISSUED FOR SECTION 96	RJ
L	05.02.2014	REVISED & ISSUED FOR SECTION 96	RJ
K	05.03.2013	EIS RESUBMISSION	RJ
J	15.02.2013	ISSUE FOR INFORMATION	RJ
H	15.02.2013	ISSUE FOR INFORMATION	RJ
G	11.02.2013	ISSUE FOR INFORMATION	RJ

ARCHITECTS: **Cox Richardson**  
 Level 2, 204 Clarence Street, Sydney 2000 Australia  
 Tel: 612 9267 9599 Fax: 612 9264 5844  
 Email: sydney@cox.com.au

ARCHITECTURE PLANNING Urban design Interior design Health facility design  
 Cox Architecture Pty Ltd ACN 002 535 891

PROJECT MANAGER: **savills** project management

APPLICANT: **GL InvestmentCo Pty Ltd ATF GL No 1 Trust**

**161 SUSSEX STREET REDEVELOPMENT**

Drawing Title: **LEVEL 04 TO LEVEL 10 TYPICAL FLOOR PLAN**

Drawing Number: **A-DA-0206**

Scale: **1:200 @ A0**

REV. **N**



01 LEVEL 11 TO LEVEL 14 (RL 47.900 TO 56.300)

REV	DATE	DESCRIPTION	BY
N	01.04.2015	ISSUED FOR SECTION 96	
M	04.04.2014	REVISED & ISSUED FOR SECTION 96	RJ
L	05.02.2014	REVISED & ISSUED FOR SECTION 96	RJ
K	05.03.2013	EIS RESUBMISSION	RJ
J	15.02.2013	ISSUE FOR INFORMATION	RJ
H	15.02.2013	ISSUE FOR INFORMATION	RJ
G	11.02.2013	ISSUE FOR INFORMATION	RJ

ARCHITECTS: **Cox Richardson**  
 Level 2, 204 Clarence Street, Sydney 2000 Australia  
 Tel: 612 9267 9599 Fax: 612 9264 5844  
 Email: sydney@cox.com.au

Architecture Planning Urban design Interior design Health facility design  
 Cox Architecture Pty Ltd ACN 002 535 891

PROJECT MANAGER: **savills** project management

APPLICANT: **GL InvestmentCo Pty Ltd ATF GL No 1 Trust**

**161 SUSSEX STREET REDEVELOPMENT**

Drawing Title: LEVEL 11 TO LEVEL 14 - TYPICAL FLOOR PLAN  
 Drawing Number: A-DA-0207  
 Scale: 1:200 @ A0  
 REV: N

**LEGEND**

- External Concourse
- Internal Concourse
- Restaurant
- Bar
- Restrooms
- Function Room
- Pre Function Room
- Kitchen
- Commercial
- Services
- Hotel Rooms
- Public Through Site Link
- Gym Facilities
- Administration



**01 LEVEL 15 FLOOR PLAN - PLANT ROOM (RL59.440)**

R	1.04.2015	ISSUED FOR SECTION 96	RJ
O	19.03.2015	ISSUED FOR SECTION 96 (4)	RJ
P	03.03.2015	DRAFT	RJ
O	04.04.2014	REVISED & ISSUED FOR SECTION 96	RJ
N	05.02.2014	REVISED & ISSUED FOR SECTION 96	RJ
M	15.05.2013	SHOWERS ADDED	RJ
L	05.03.2013	EIS RE - SUBMISSION	RJ
REV	DATE	DESCRIPTION	BY

ARCHITECTS: **Cox Richardson**  
 Level 2, 204 Clarence Street, Sydney 2000 Australia  
 Tel: 612 9267 9599 Fax: 612 9264 5844  
 Email: sydney@cox.com.au


ARCHITECTURE: Planning Urban design Interior design Health facility design  
 COX ARCHITECTURE PTY LTD ACN 002 535 891

PROJECT MANAGER: **savills** project management

APPLICANT: **GL InvestmentCo Pty Ltd ATF GL No 1 Trust**

**161 SUSSEX STREET REDEVELOPMENT**

Drawing Title	LEVEL 15 - PLANT LEVEL PLAN	
Drawing Number	A-DA-0208	REV. R
Scale	1:200 @ A0	

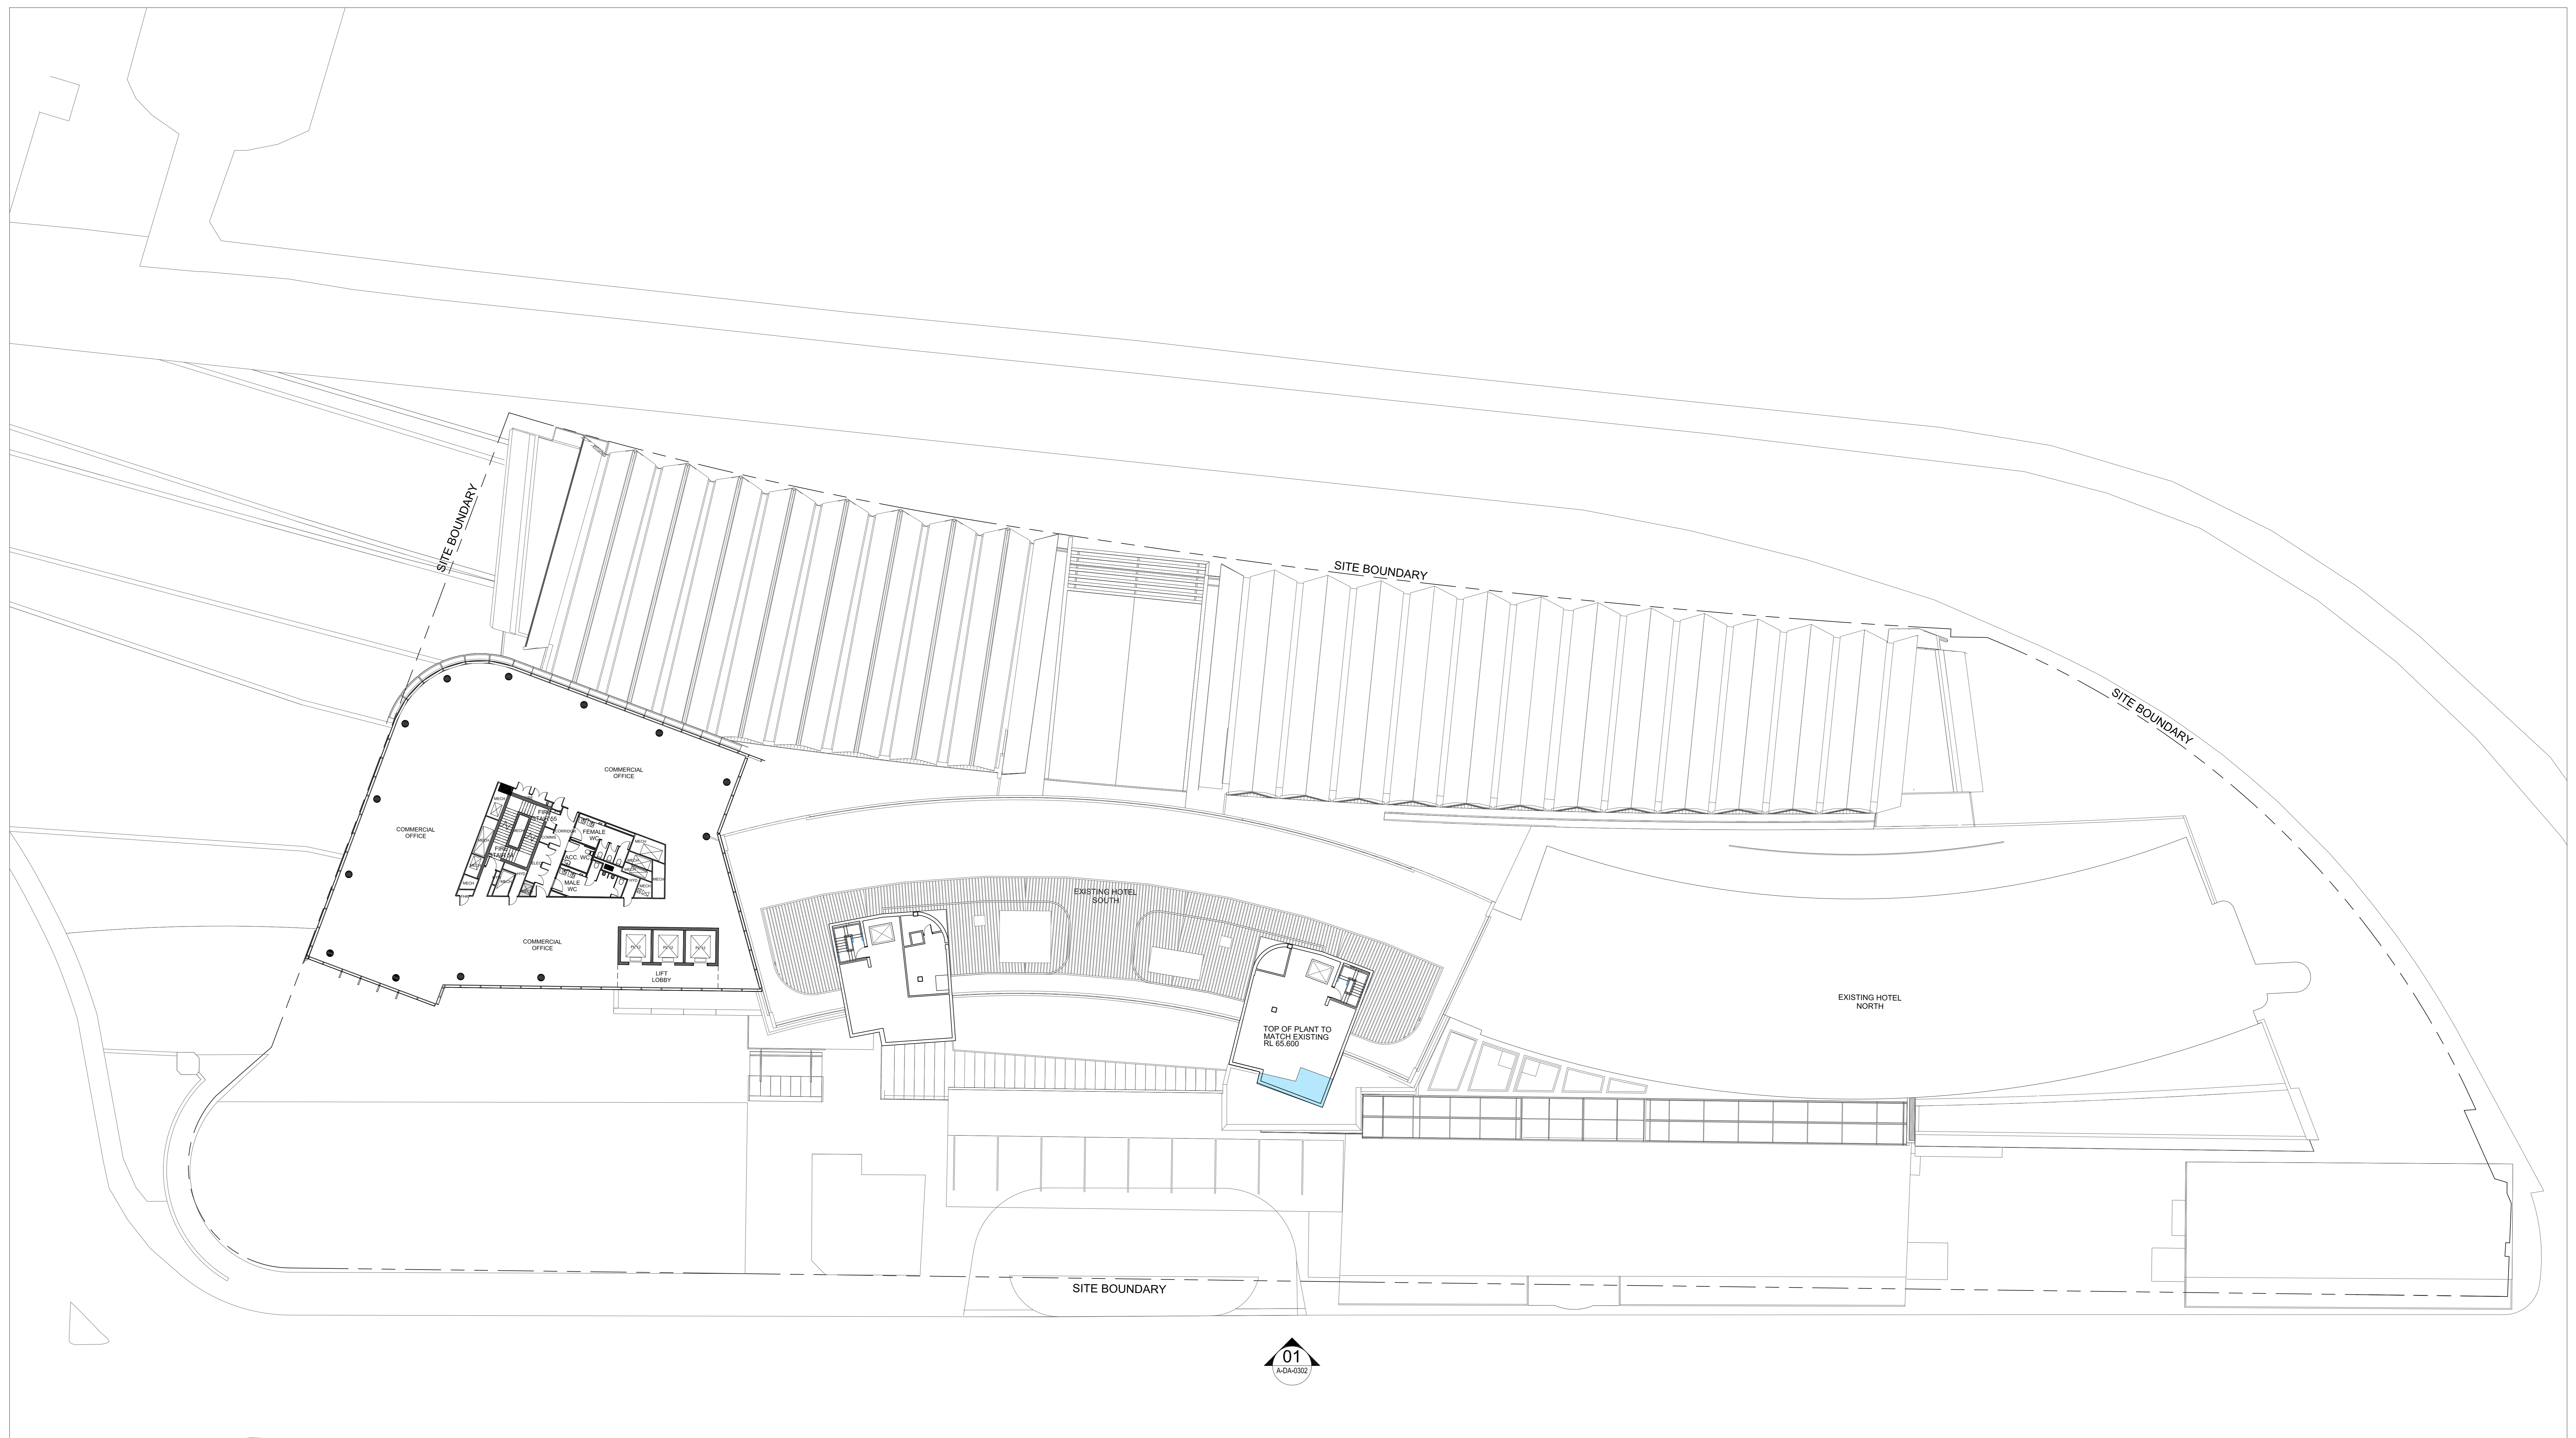

01 LEVEL 16 TO LEVEL 24 (RL 63.360 TO 92.160)

REV	DATE	DESCRIPTION	BY
Q	01.04.2015	ISSUED FOR SECTION 96	RJ
P	19.03.2015	ISSUED FOR SECTION 96 (4)	RJ
N	03.03.2015	DRAFT	RJ
M	18.02.2015	REVISED & ISSUED FOR SEARS	RJ
L	04.04.2014	REVISED & ISSUED FOR SECTION 96	RJ

ARCHITECTS: **Cox Richardson**  
 Level 2, 204 Clarence Street, Sydney 2000 Australia  
 Tel: 612 9267 9599 Fax: 612 9264 5844  
 Email: sydney@cox.com.au

ARCHITECTURE: Planning Urban design Interior design Health facility design  
 Cox Architecture Pty Ltd ACN 002 535 891

PROJECT MANAGER: **savills** project management


APPLICANT: **GL InvestmentCo Pty Ltd ATF GL No 1 Trust**

**161 SUSSEX STREET REDEVELOPMENT**

Drawing Title: **LEVEL 16 TO LEVEL 24 TYPICAL COMMERCIAL LEVEL PLAN**

Drawing Number: **A-DA-0209** REV. **Q**

Scale: **1200 @ A0**

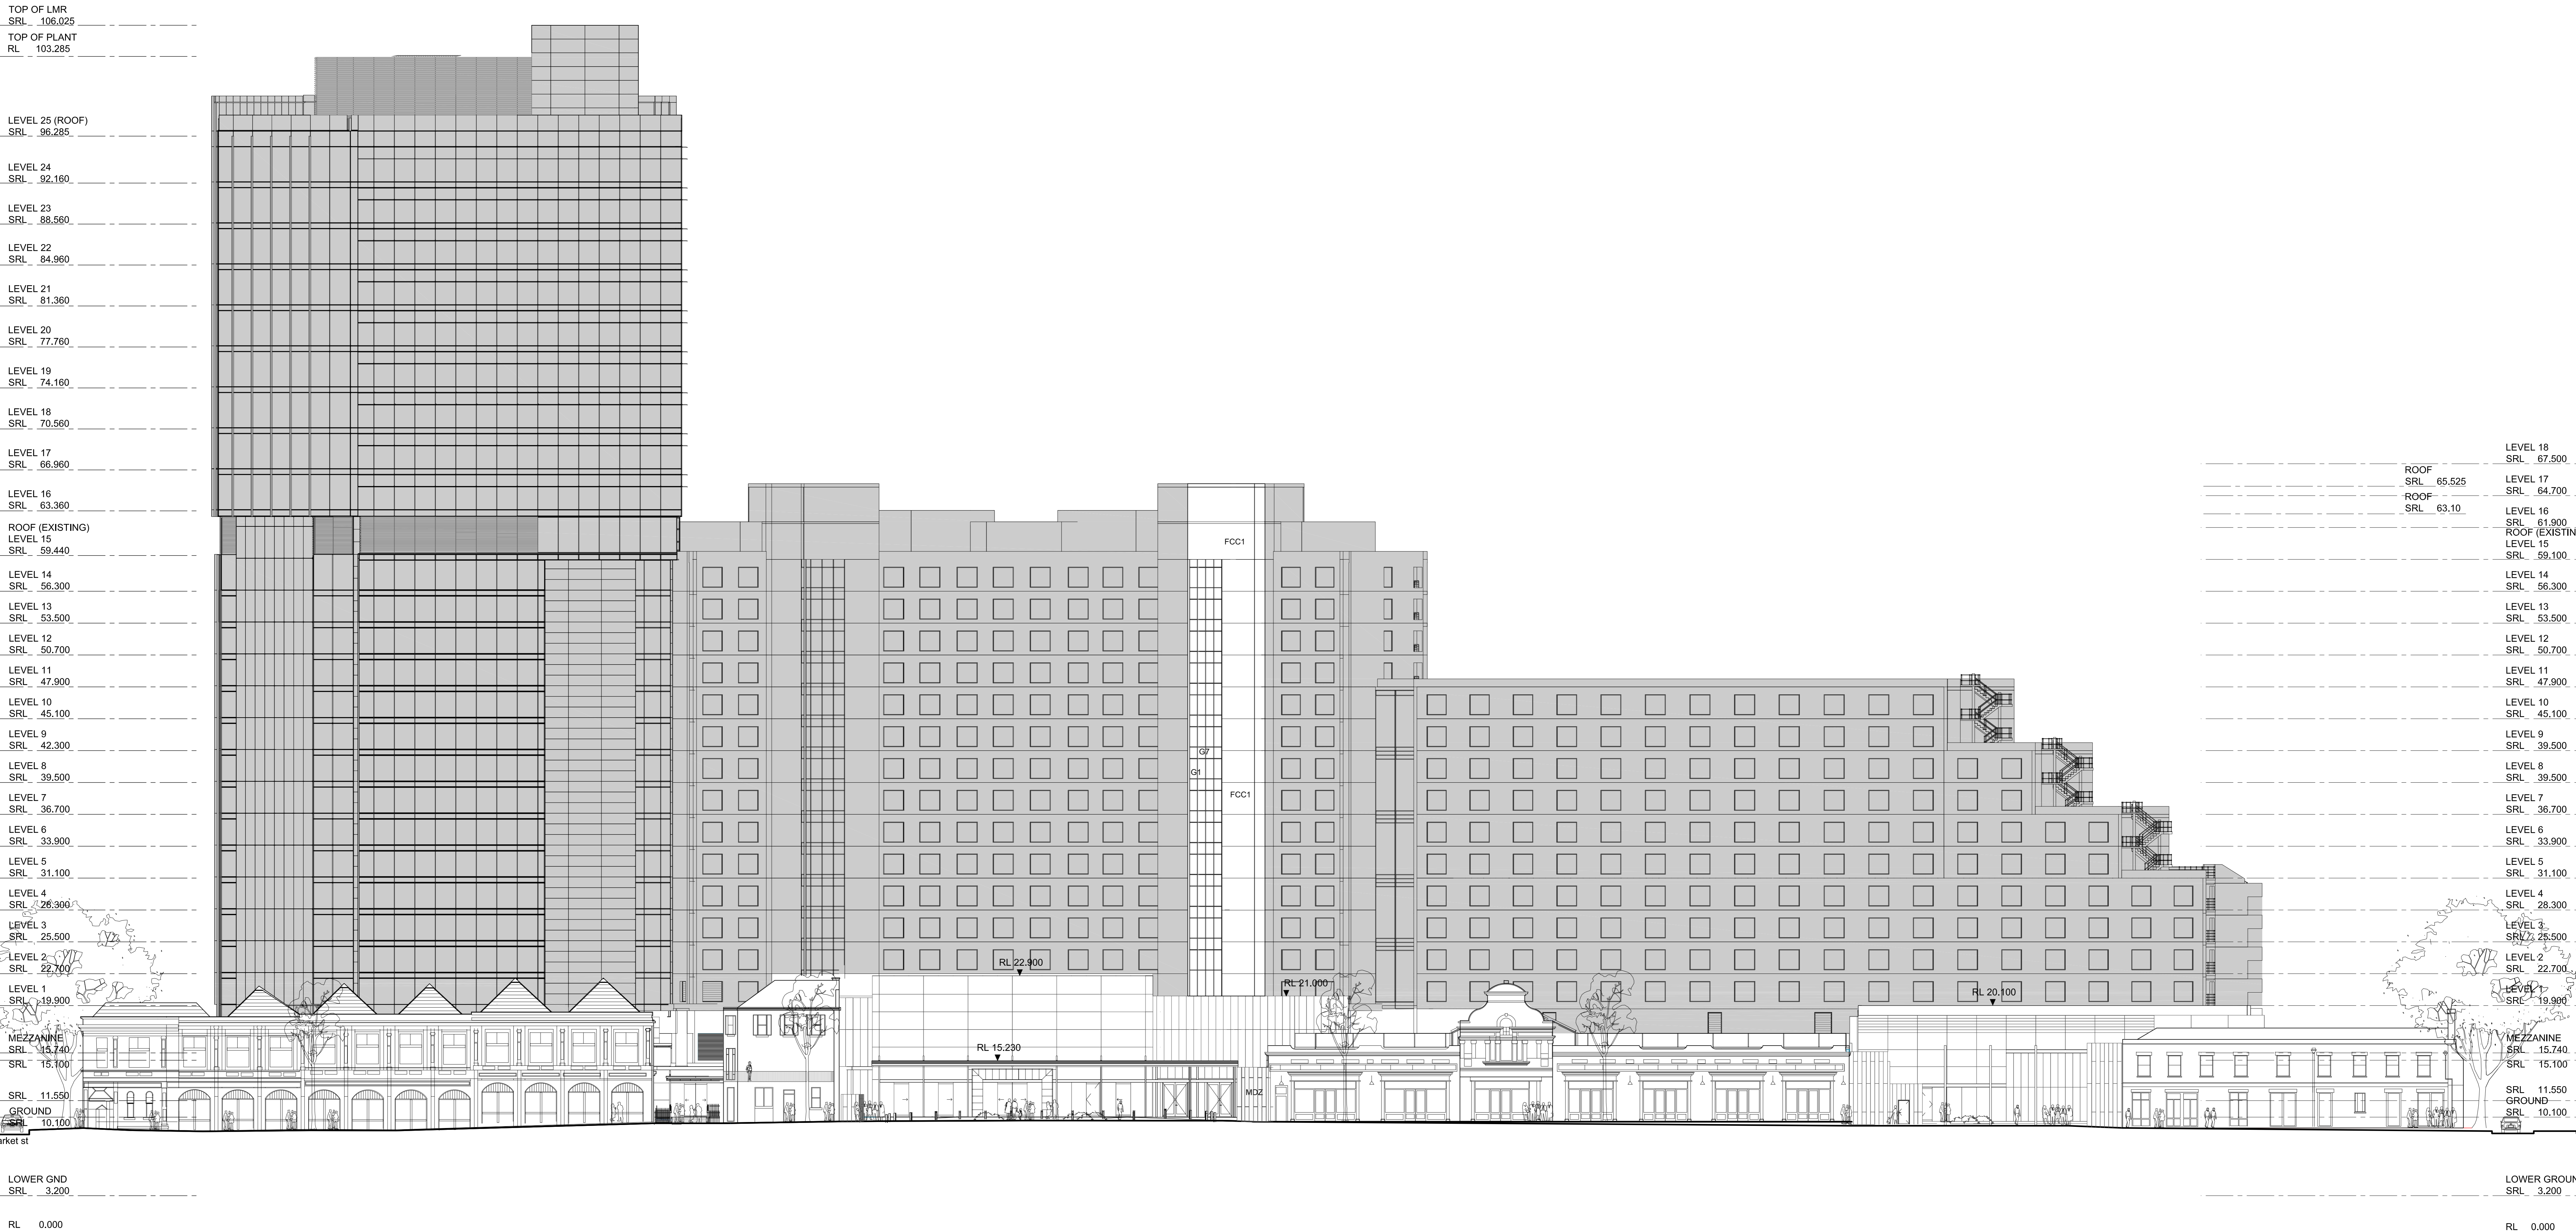

01 EAST ELEVATION

CODE	ITEM	CODE	ITEM
ALP1	Mechanical louvers to roof top plants	MC2	Composite Aluminium Panelling - Colour 2
ALP2	Mechanical louvers to plant rooms	MC3	Composite Aluminium Panelling - Colour 3
C1	Silicate paint system Type 2	MC4	Composite Zinc Panelling - Natural
G1	Performance curtain wall glazing	MDZ	Zinc Cladding
G2	Performance glazing to convention hall	ML1	Horizontal metal sun screen
G3	Fritted Glazing	ML2	Vertical metal sun screen
G4	Balustrade Glazing	ML3	Vertical custom metal sun screen
G5	Foyer glazing	MR2	Metal roof sheeting
G6	Colour Back Glass	MR2	Metal roof sheeting
G7	ShadowBox Glass -1	MR3	Metal roof sheeting
G8	ShadowBox Glass -2	MR4	Metal roof sheeting
G9	Colour back glass - dark blue	PC1	Precast Concrete
G10	Balustrade to Curtain Wall Glazing	PX1	Powdercoating type 1
FCC1	Equitone Panelling -1	SSH1	Sun Shade -Type 1
FCC2	Equitone Panelling -2	ST1	Sandstone Cladding
MC1	Composite Aluminium Panelling - Colour 1	ST2	Basalt Cladding

REV	DATE	DESCRIPTION	BY
P	01.04.2015	ISSUED FOR SECTION 96	RJ
N	19.03.2015	ISSUED FOR SECTION 96 (4)	RJ
M	03.03.2015	DRAFT	RJ
L	28.07.2014	REVISED & ISSUED FOR SECTION 96	RJ
K	04.04.2014	REVISED & ISSUED FOR SECTION 96	RJ
J	05.03.2013	EIS RESUBMISSION	RJ
H	22.02.2013	ISSUE FOR INFORMATION	RJ

ARCHITECTS: **Cox Richardson**  
 Level 2, 204 Clarence Street, Sydney 2000 Australia  
 Tel: 612 9267 9599 Fax: 612 9264 5844  
 Email: sydney@cox.com.au

ARCHITECTURE Planning Urban design Interior design Health facility design  
 Cox Architecture Pty Ltd ACN 002 535 891



PROJECT MANAGER: **savills** project management

APPLICANT: **GL InvestmentCo Pty Ltd ATF GL No 1 Trust**

**161 SUSSEX STREET REDEVELOPMENT**

Drawing Title		REV. P	
EAST ELEVATION			
Drawing Number		Scale	
A-DA-0302		1:200 @ A0	