



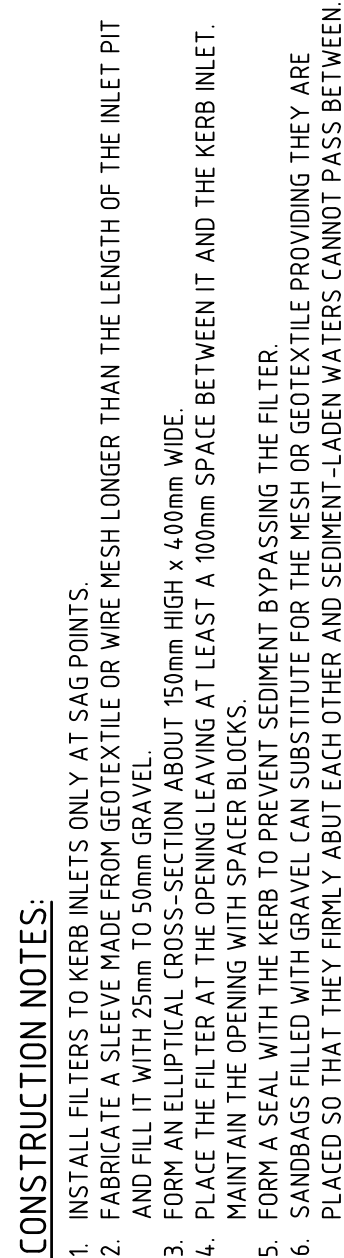

NOT TO SCALE

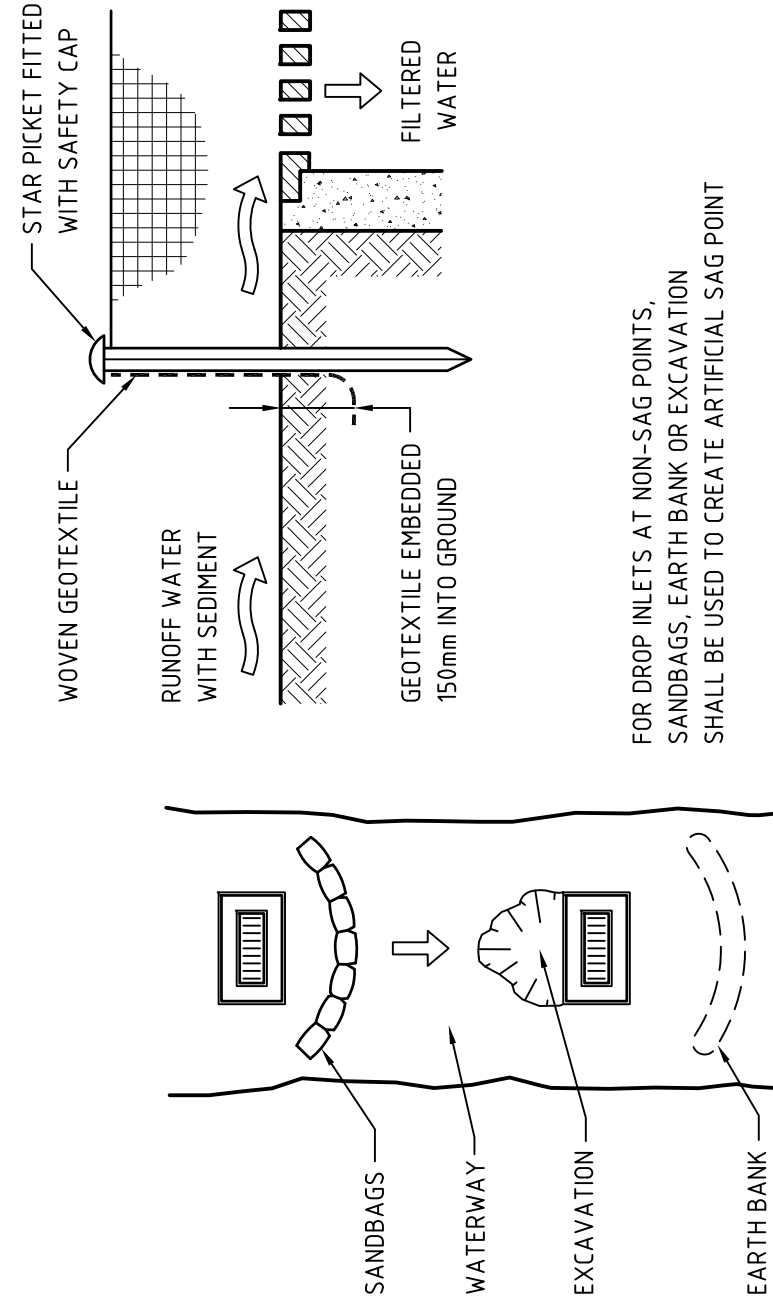


1. FABRICATE A SEDIMENT BARRIER MADE FROM GEOTEXTILE OR STRAW BALES.
2. IN WATERWAYS, ARTIFICIAL SAG POINTS CAN BE CREATED WITH SANDBAGS OR EARTH BANKS AS SHOWN IN THE DRAWING.
3. DO NOT COVER THE INLET WITH GEOTEXTILE UNLESS THE DESIGN IS ADEQUATE TO ALLOW FOR ALL WATERS TO BYPASS IT.


FOR PITS WITHIN LANDSCAPED AREAS




FOR PITS WITHIN PAVEMENT AREAS.

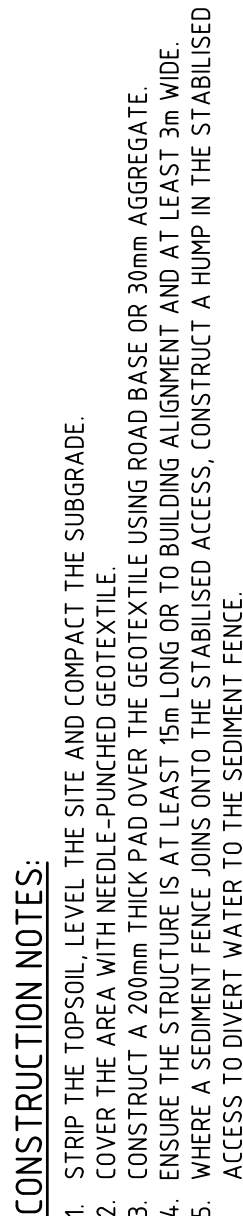


NOT TO SCALE

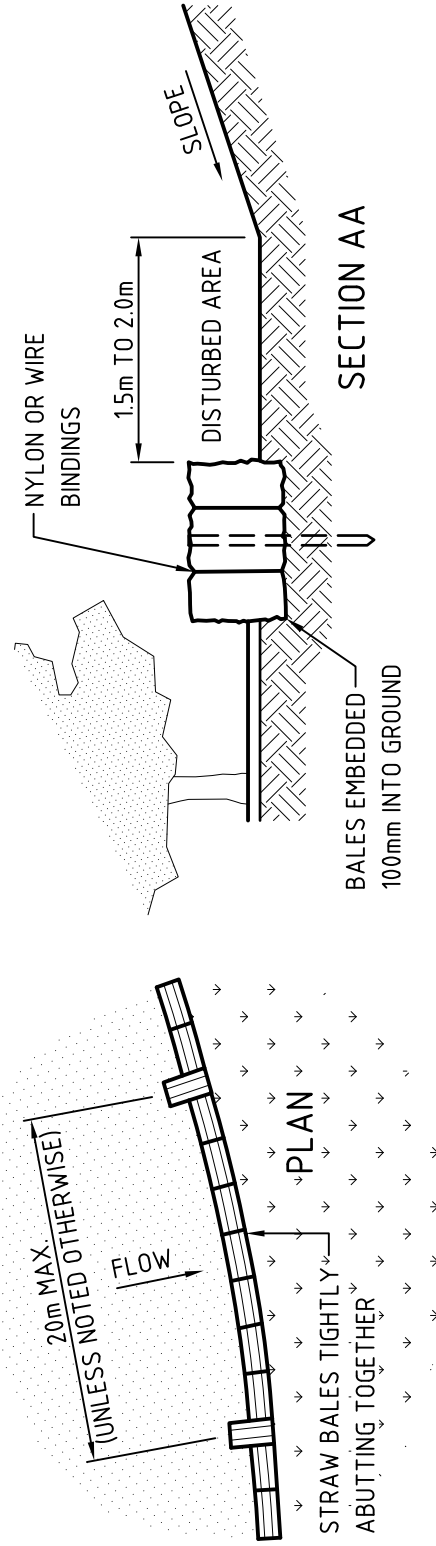


NOT TO SCALE

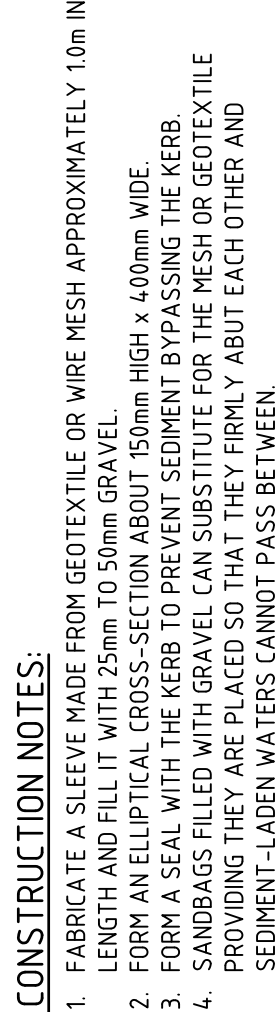

NOT TO SCALE

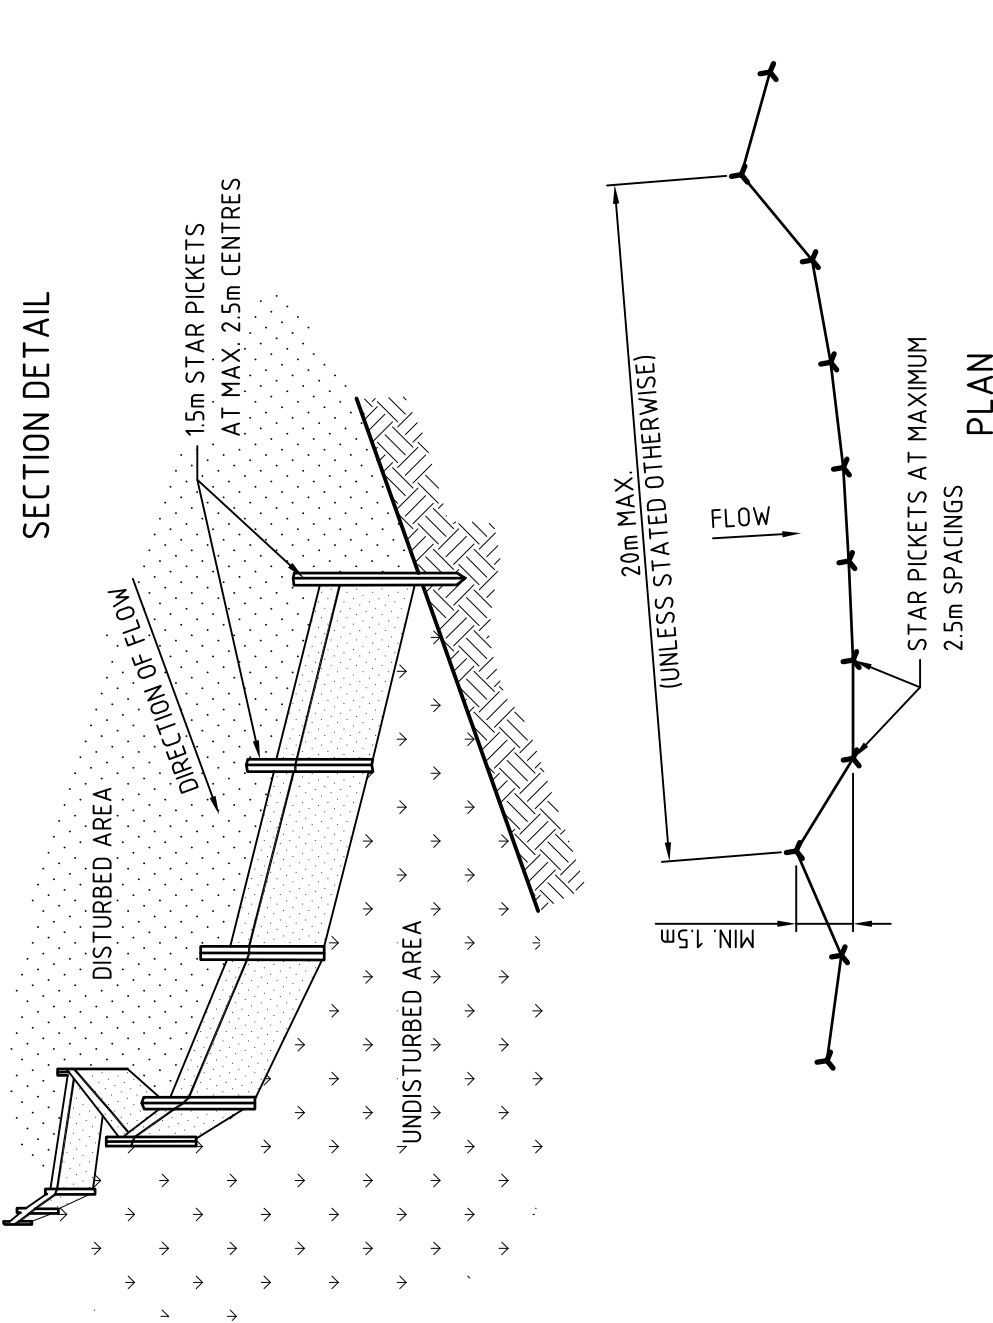

NOT TO SCALE

 

1. BUILD WITH GRADIENTS BETWEEN 1% AND 5%.
2. AVOID REMOVING TREES AND SHRUBS IF POSSIBLE – WORK AROUND THEM.
3. ENSURE THE STRUCTURES ARE FREE OF PROJECTIONS OR OTHER IRREGULARITIES THAT COULD IMPEDE WATER FLOW.
4. BUILD THE DRAINS WITH CIRCULAR, PARABOLIC OR TRAPEZOIDAL CROSS SECTIONS, NOT V-SHAPED.
5. ENSURE THE BANKS ARE PROPERLY COMPACTED TO PREVENT FAILURE.
6. COMPLETE PERMANENT OR TEMPORARY STABILISATION WITHIN 10 DAYS OF CONSTRUCTION.

NOT TO SCALE

										CIVIL AND HYDRAULIC ENGINEERING DESIGN AND PROJECT MANAGEMENT	DESIGNED W MARTIN	DATE 04/07/11	CAMPBELL TOWN HOSPITAL REDEVELOPMENT
										SUITE 2 PENNANT HILLS ROAD CARLINGFORD NSW 2118	VERIFIED A MANCONE	DATE 04/07/11	AREA HEALTH SERVICES BUILDING SEDIMENT & EROSION CONTROL DETAILS
										PHONE: (02) 9659 3846 FAX: (02) 9657 2939	DRAWN W MARTIN	SCALE @ A1 N/A	
										© THIS DRAWING AND DESIGN IS THE COPYRIGHT OF CAM CONSULTING ENGINEERS PTY. LTD. NO PART OF THIS DRAWING OR DESIGN SHALL BE REPRODUCED OR USED WITHOUT PRIOR WRITTEN CONSENT FROM CAM CONSULTING ENGINEERS PTY. LTD.			
REV.	Q1	WM	DES.	DATE	VER.	DATE	DESCRIPTION			C&M CONSULTING ENGINEERS ABN 21 118 134 240	STATUS PRELIMINARY	DRAWING No: 00635_AHS702	REVISION 01