


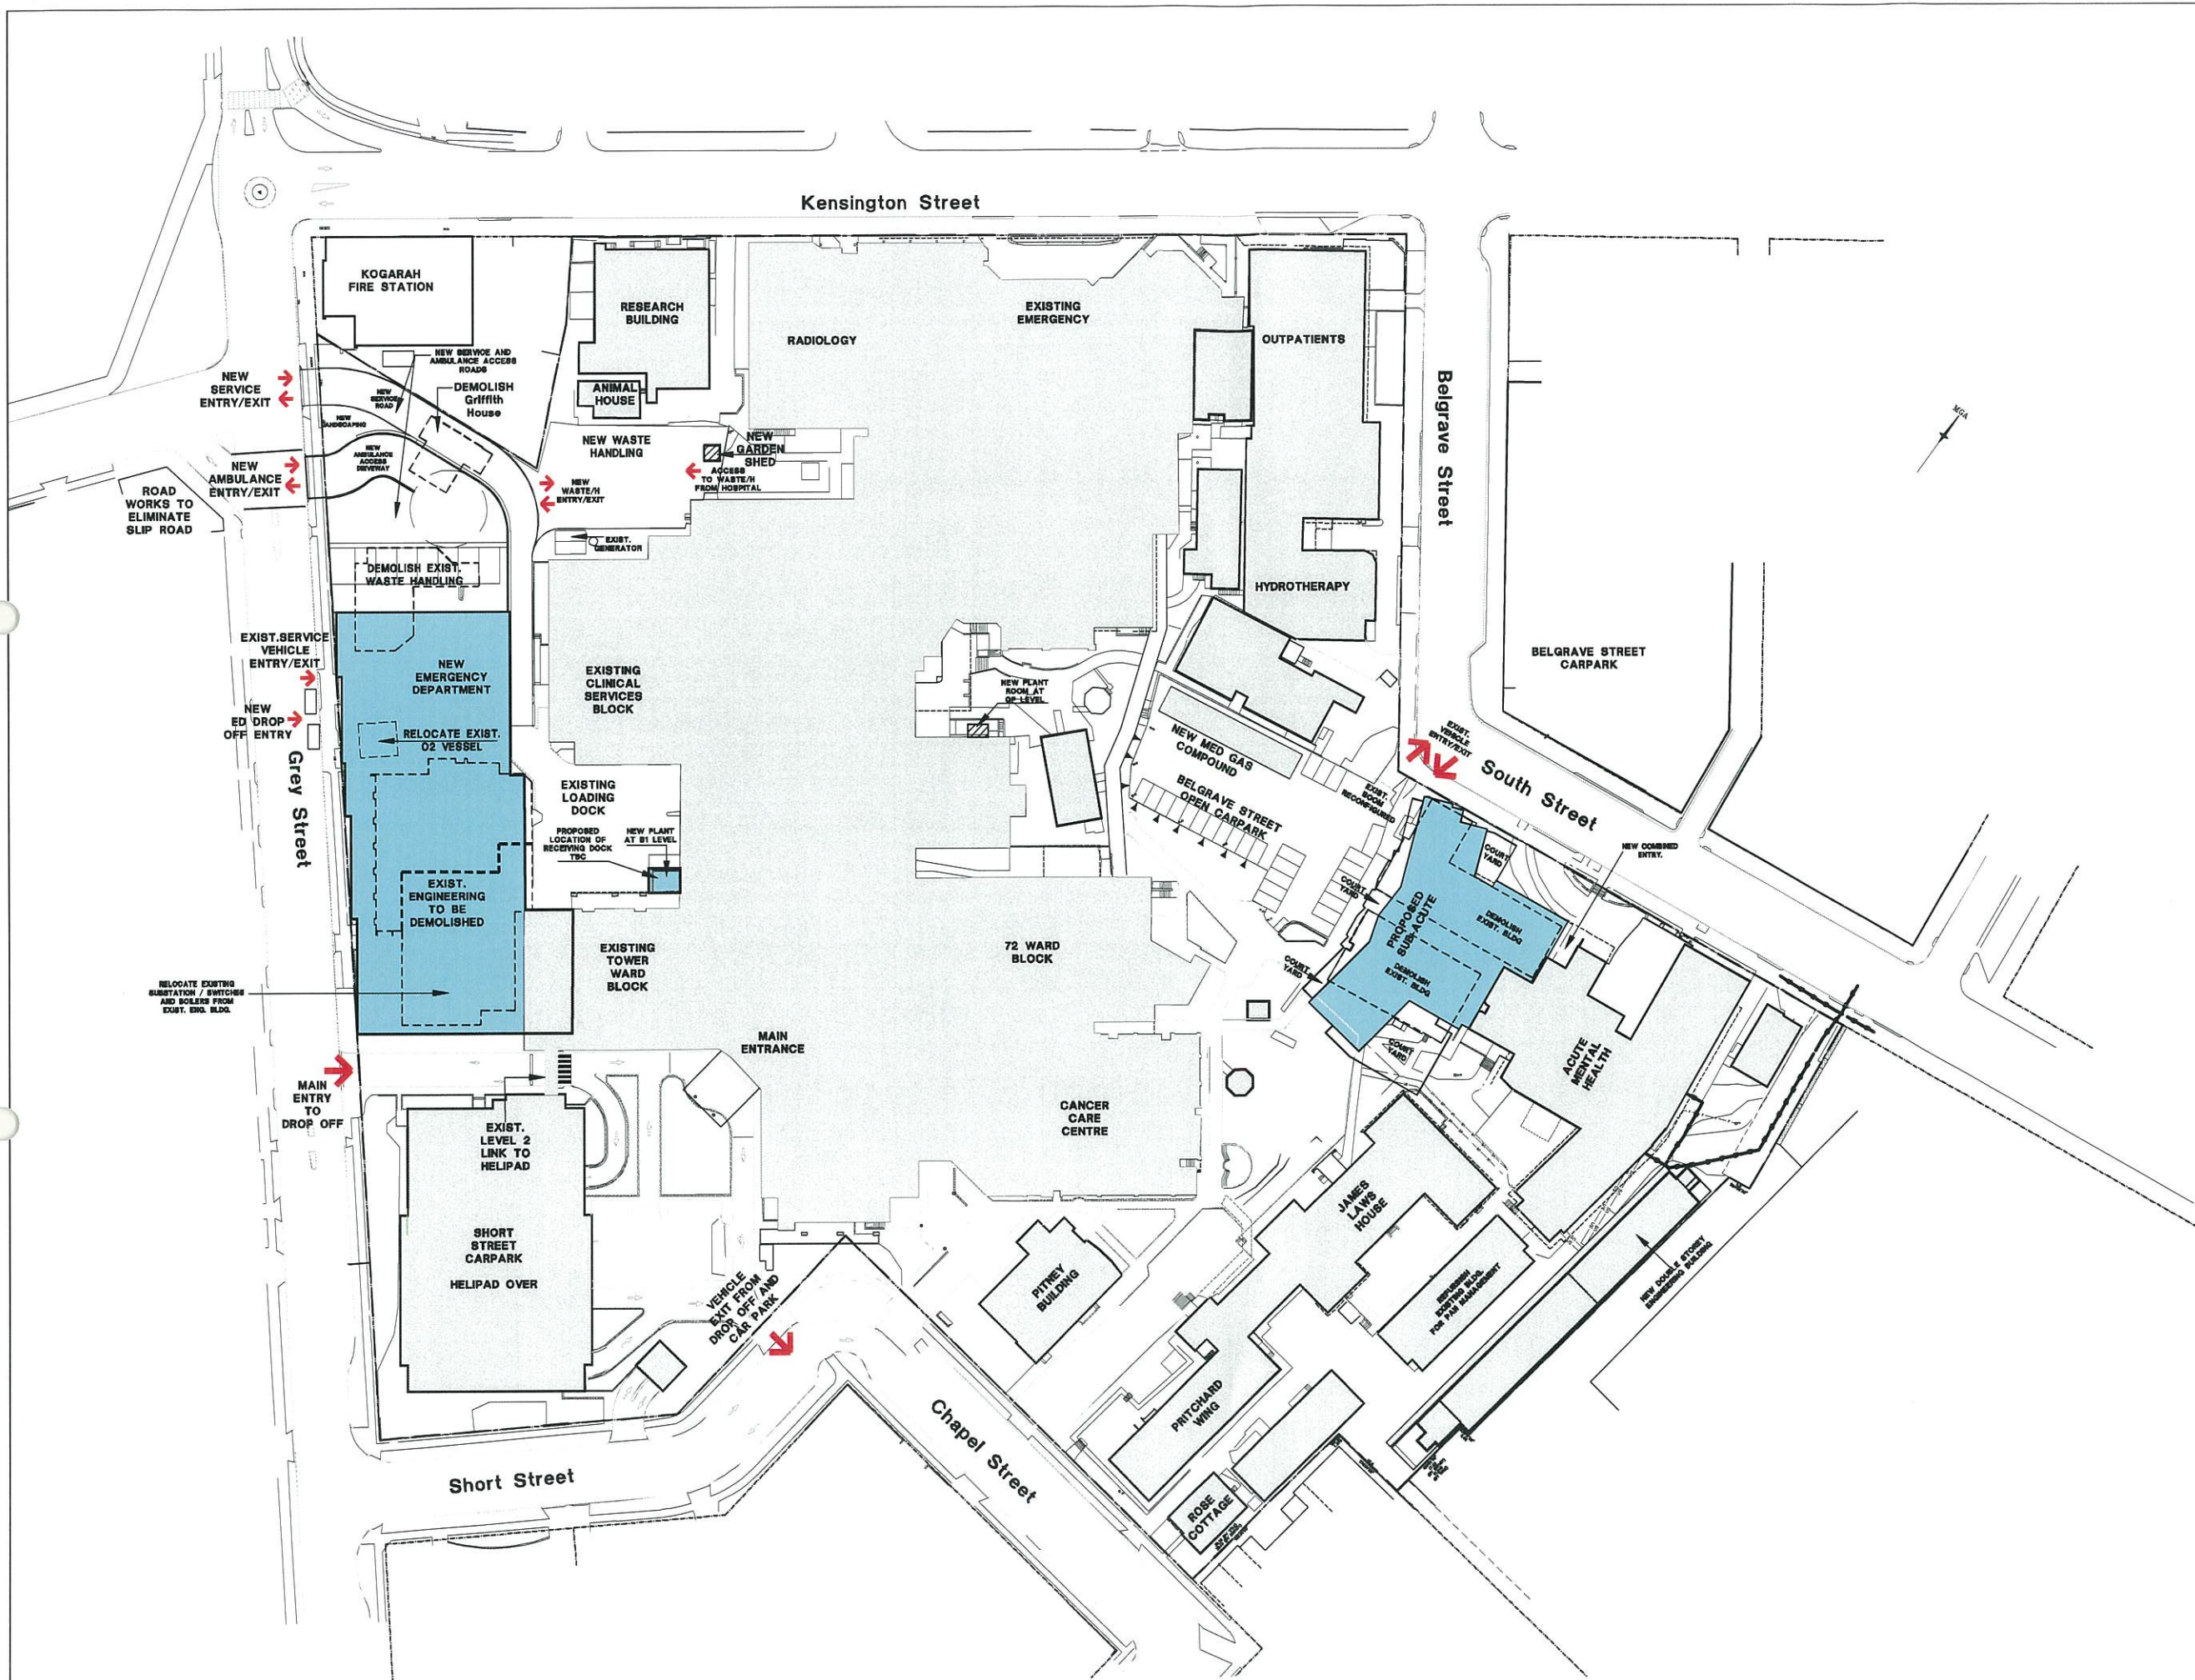

- LEGEND:
- DEMOLISH
 - NEW BUILDING
 - EXISTING

USE FIGURED DIMENSIONS ONLY. DO NOT SCALE.
ALL DIMENSIONS SHALL BE VERIFIED ON SITE AND
DISCREPANCIES IMMEDIATELY BROUGHT TO THE
ATTENTION OF THE PROJECT MANAGER
FOR RESOLUTION

"CLOUDS" & REVISIONS ARE INTENDED AS GUIDES
AND DO NOT NECESSARILY DESCRIBE THE FULL
EXTENT OF REVISIONS. ASCERTAIN FULL EXTENT BY COMPARISON WITH
PREVIOUS VERSION.

STRUCTURAL

MEDICAL GAS

MECHANICAL

HYDRAULIC

FIRE

ELECTRICAL

BUILDER

Sheet/ Zone	Drawn	Checked	Date	Scale/s
	SH		14.10.11	1:500
Drawing Title				
SITE PLAN				

1	ISSUE FOR INFORMATION	17.10.11	SK
REV	REVISION DESCRIPTION	DATE	BY

Subject	By	Date	Subject	By	Date
PROJ			PROJEC		
ARCH			SPEC. CORR		
AUT			SDRY		

Project
**ST GEORGE HOSPITAL
EMERGENCY DEPARTMENT-EARLY WORKS**


Principal

TRUE
NORTH


PROJECT
NORTH

HPI HEALTH PROJECTS INTERNATIONAL
Architects and Health Facility Planners
Ground Floor, Suite 1, 88 Alfred Street
Melbourne, VIC 3005
Ph: (03) 9480 4188 Fax: (03) 9480 4299

CAD File	Dep No.	Issue
SGH-A-P-SITE	SGH-A-P-SITE	1

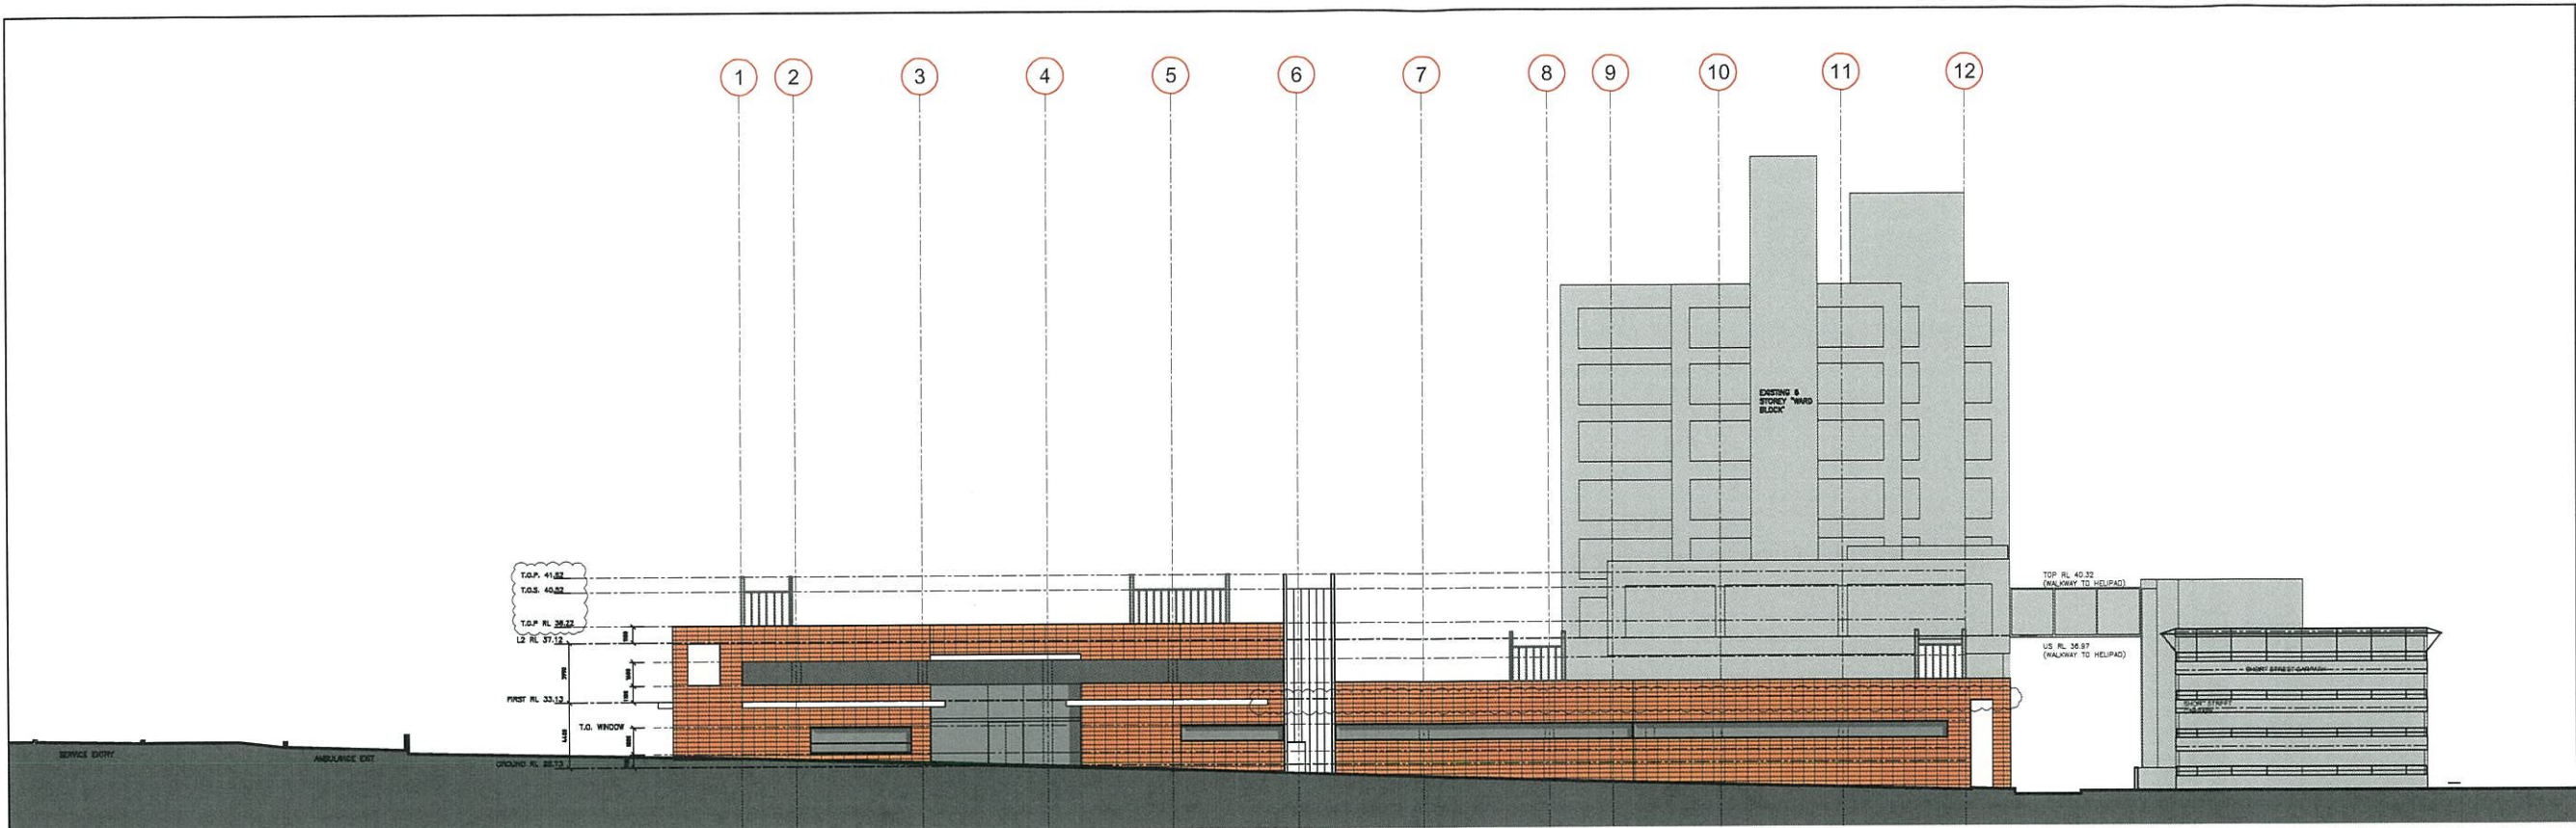


WEST ELEVATION FROM GRAY STREET

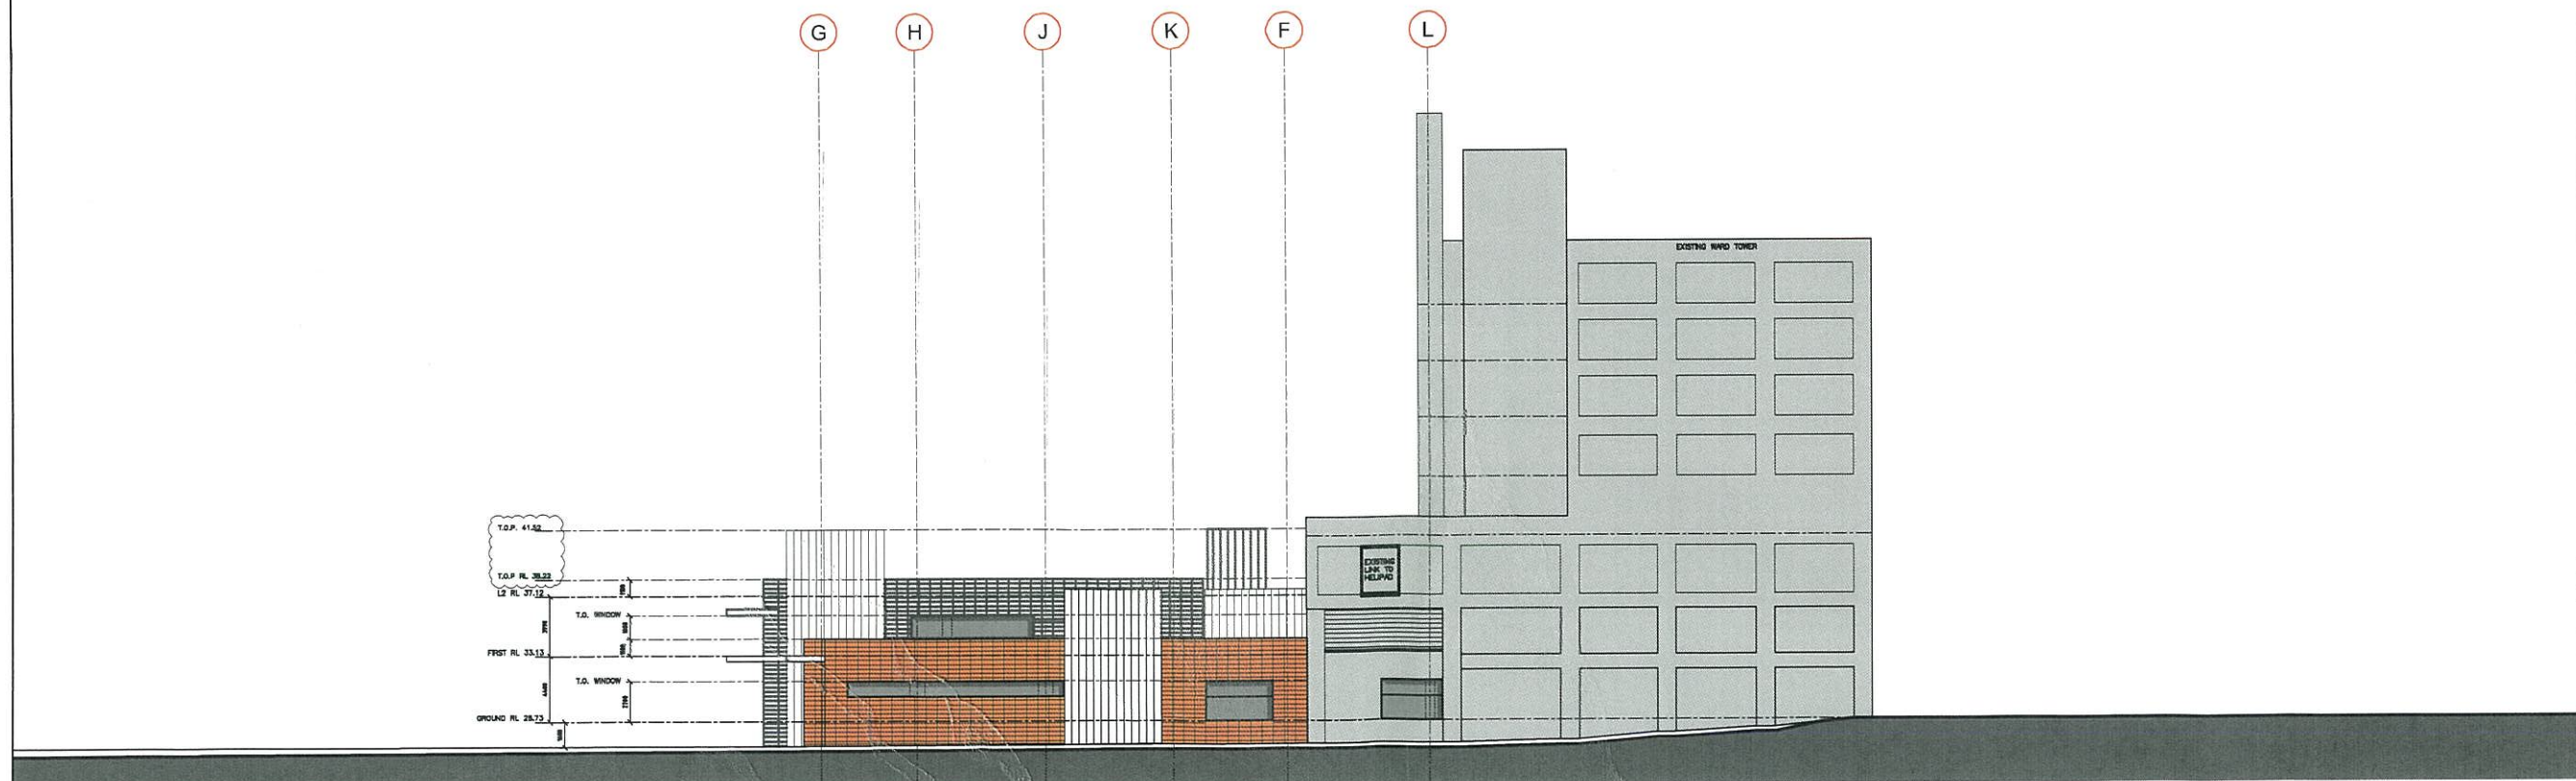


SOUTH ELEVATION FROM DRIVEWAY BELOW HELIPAD WALKWAY

3	ISSUE FOR PLANNING	17.10.11	MT			
2	ISSUE FOR INFORMATION	06.10.11	MT			
1	FIRST ISSUE FOR INFORMATION	05.10.11	MT			
REV	REVISION DESCRIPTION	DATE	BY			
QA CHECK	Subject	By	Date	Subject	By	Date
	ARCH			STRUCT		
	ROD			SPEC. COND		
	ALT			SDN		
Project						
ST GEORGE HOSPITAL						
EMERGENCY DEPARTMENT						
Principal						

USE FIGURED DIMENSIONS ONLY. DO NOT SCALE. ALL DIMENSIONS SHALL BE VERIFIED ON SITE AND DISCREPANCIES IMMEDIATELY BROUGHT TO THE ATTENTION OF THE PROJECT MANAGER FOR RESOLUTION.	"CLOUDS" & REVISIONS ARE INTENDED AS GUIDES AND DO NOT NECESSARILY DESCRIBE THE FULL EXTENT OF REVISIONS. ASCERTAIN FULL EXTENT BY COMPARISON WITH PREVIOUS VERSION.	STRUCTURAL	MEDICAL GAS	MECHANICAL	HYDRAULIC	FIRE	ELECTRICAL	BUILDER	Block/Zone	Drawn	Checked	Date	Scale	Sheet
										MT	MT	28.8.11	1:200	3

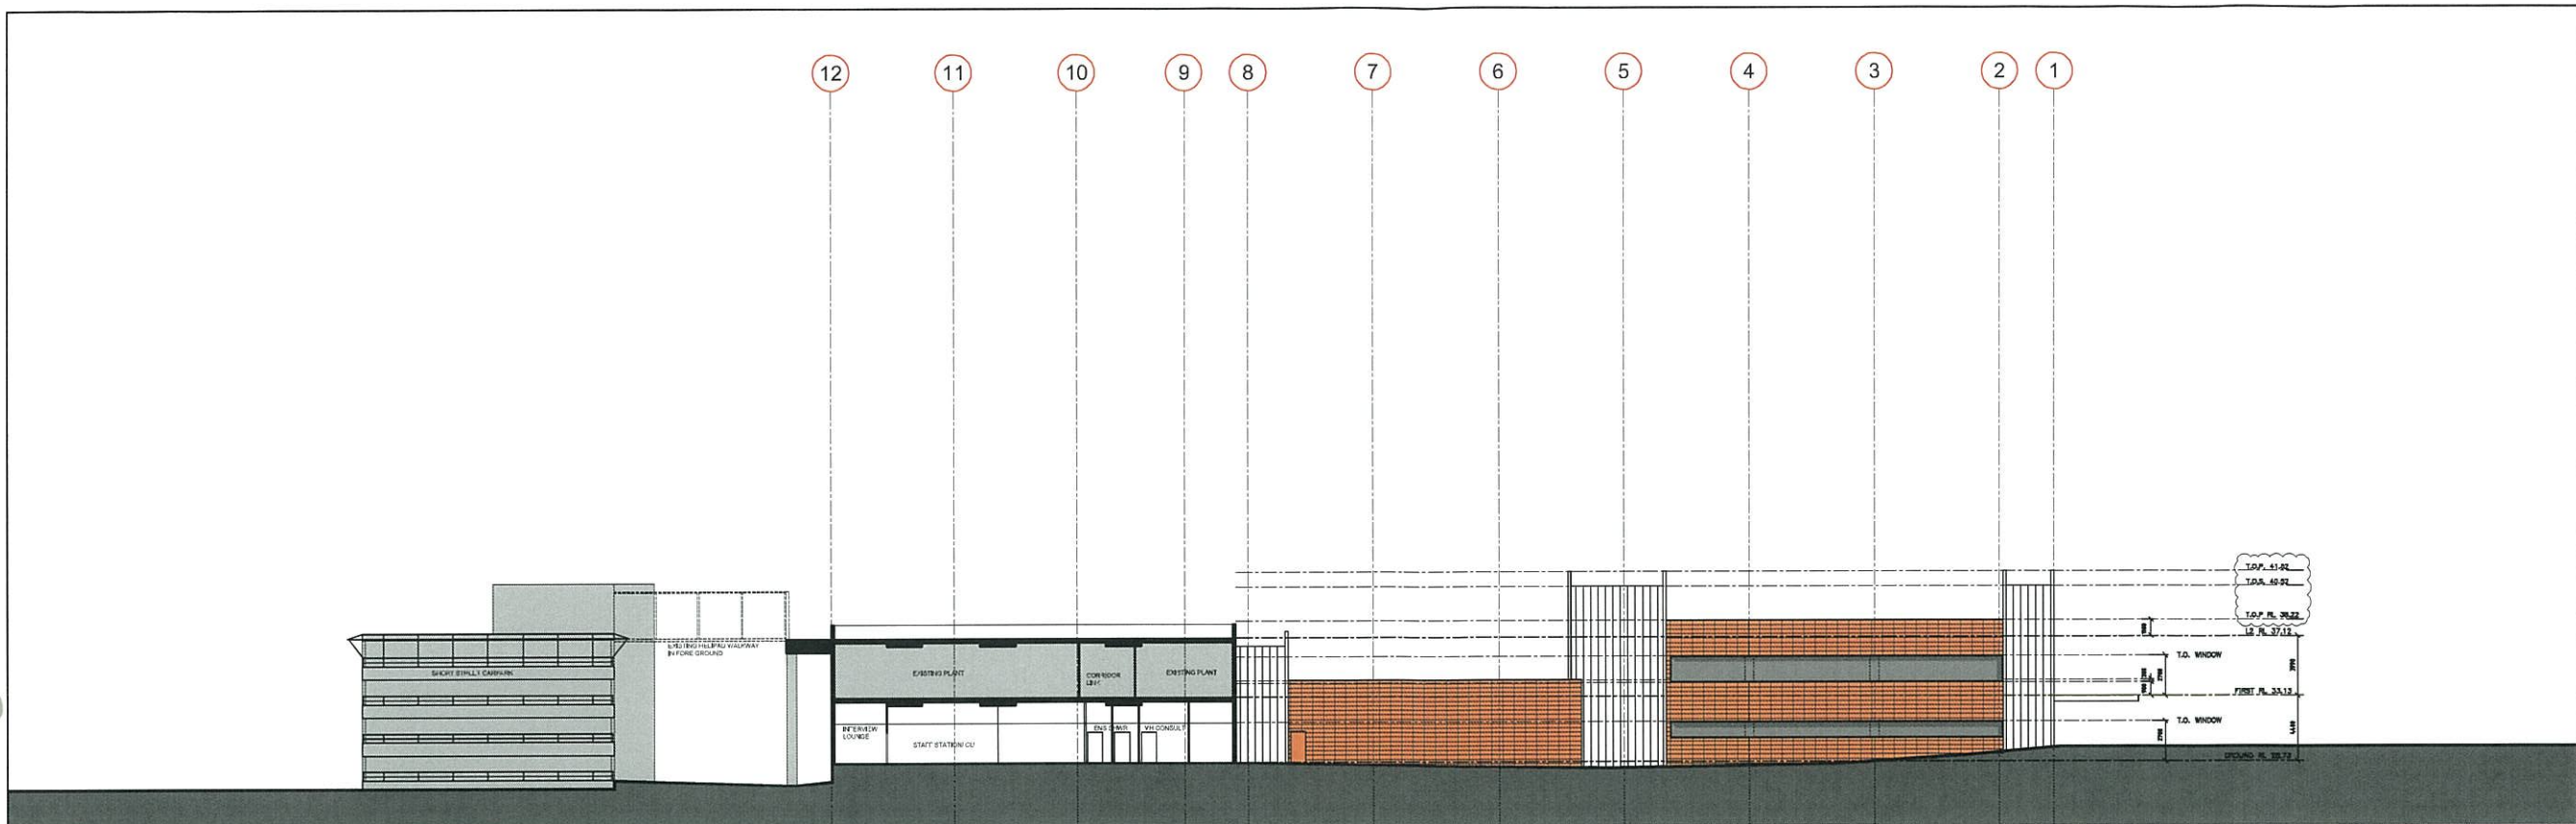

EAST ELEVATION/SECTION FROM EXISTING LOADING DOCK

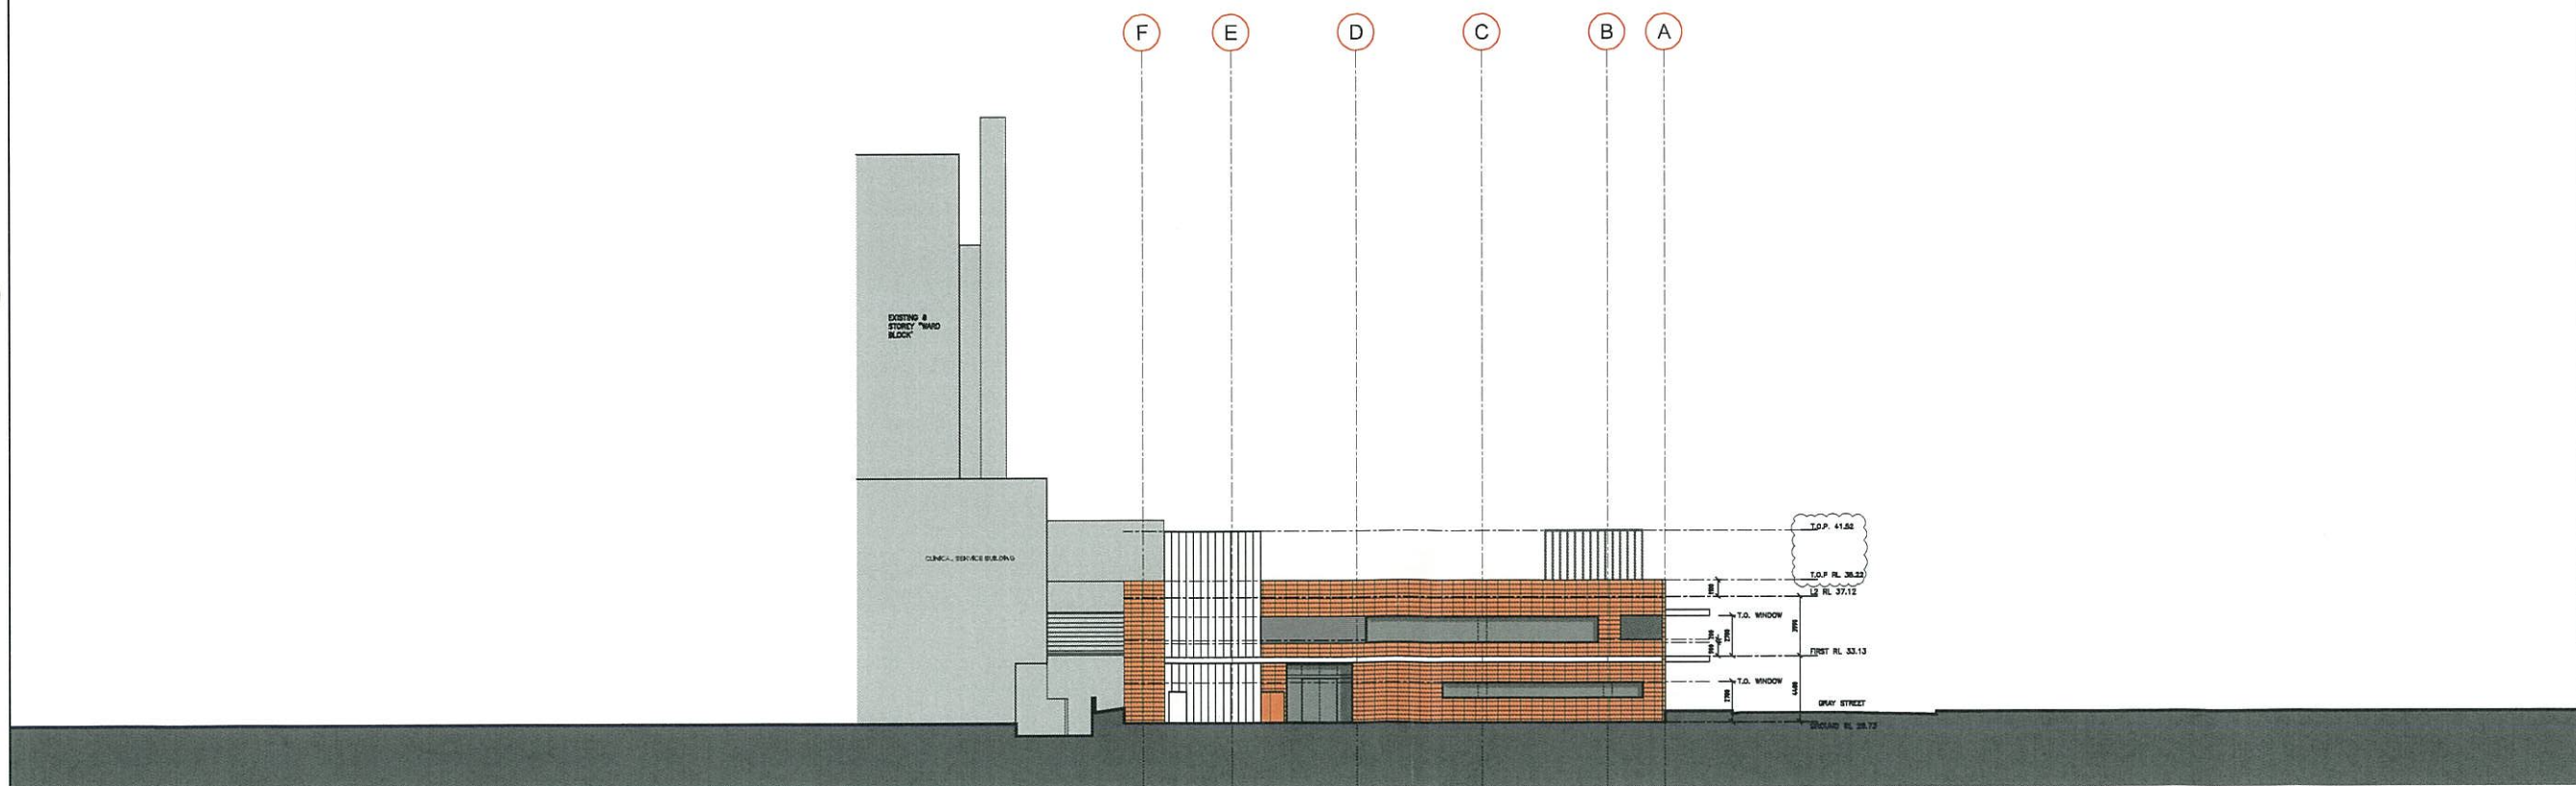

NORTH ELEVATION

3	ISSUE FOR PLANNING	17.10.11	MT
2	ISSUE FOR INFORMATION	24.10.11	MT
1	FIRST ISSUE FOR INFORMATION	25.10.11	MT
REV	REVISION DESCRIPTION	DATE	BY
QA	CHECK		
DES	DESIGN		
ARCH	ARCHITECTURE		
ALT	ALTERATIONS		

Project
**ST GEORGE HOSPITAL
EMERGENCY DEPARTMENT**

Principal

TRUE
NORTH

PROJECT
NORTH

HPI HEALTH PROJECTS INTERNATIONAL
Architects and Health Facility Planners
ADN 098 858 993
Ground Floor, Suite 1.1, 1.1.1
P.O. Box 4188
Fax: (02) 9460 4299
Web: www.hpi.com.au

USE FIGURED DIMENSIONS ONLY. DO NOT SCALE.
ALL DIMENSIONS SHALL BE VERIFIED ON SITE AND
DISCREPANCIES IMMEDIATELY BROUGHT TO THE
ATTENTION OF THE PROJECT MANAGER
FOR RESOLUTION.

"CLOUDS" & REVISIONS ARE INTENDED AS GUIDES
AND DO NOT NECESSARILY DESCRIBE THE FULL
EXTENT OF REVISIONS.
ASCERTAIN FULL EXTENT BY COMPARISON WITH
PREVIOUS VERSION.

STRUCTURAL

MEDICAL GAS

MECHANICAL

HYDRAULIC

FIRE


ELECTRICAL

BUILDER

Block/ Zone

Drawn
MT
Checked
28.9.11
Date
1/200
Scale/s

CHD File
SGHED-A-E-S1
Drawing Title
EAST AND NORTH ELEVATION - STAGE 1
Sheet
3

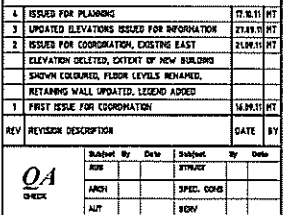

Principles

HPI HEALTH PROJECTS INTERNATIONAL
Architects and Health Facility Planners
AOH 066 666 066

MEMPHIS PUBLIC, NASH 2041 Pfc (M) 8480 4188		Fec (M) 8480 4289
CAD File SGHMH-A-E	Org. No. SGHMH-A-E-2	Issue 4

USE FIGURED DIMENSIONS ONLY. DO NOT SCALE.
ALL DIMENSIONS SHALL BE VERIFIED ON SITE AND
DISCREPANCIES IMMEDIATELY BROUGHT TO THE
ATTENTION OF THE PROJECT MANAGER
FOR RESOLUTION

"CLOUDS" & REVISIONS ARE INTENDED AS GUIDES AND DO NOT NECESSARILY DESCRIBE THE FULL EXTENT OF REVISIONS. ASCERTAIN FULL EXTENT BY COMPARISON WITH PREVIOUS VERSION.

STRUCTURAL

MEDICAL USE

MECHANICAL

HYDRAULIC

PAE

ELECTRICAL

VALDEA

Back/ Zero

	अवधि	दिनांक
--	------	--------


--	--	--

[illegible]


CAQ 72a

1480 418	Org. No.
---	---

Page 10 of 10

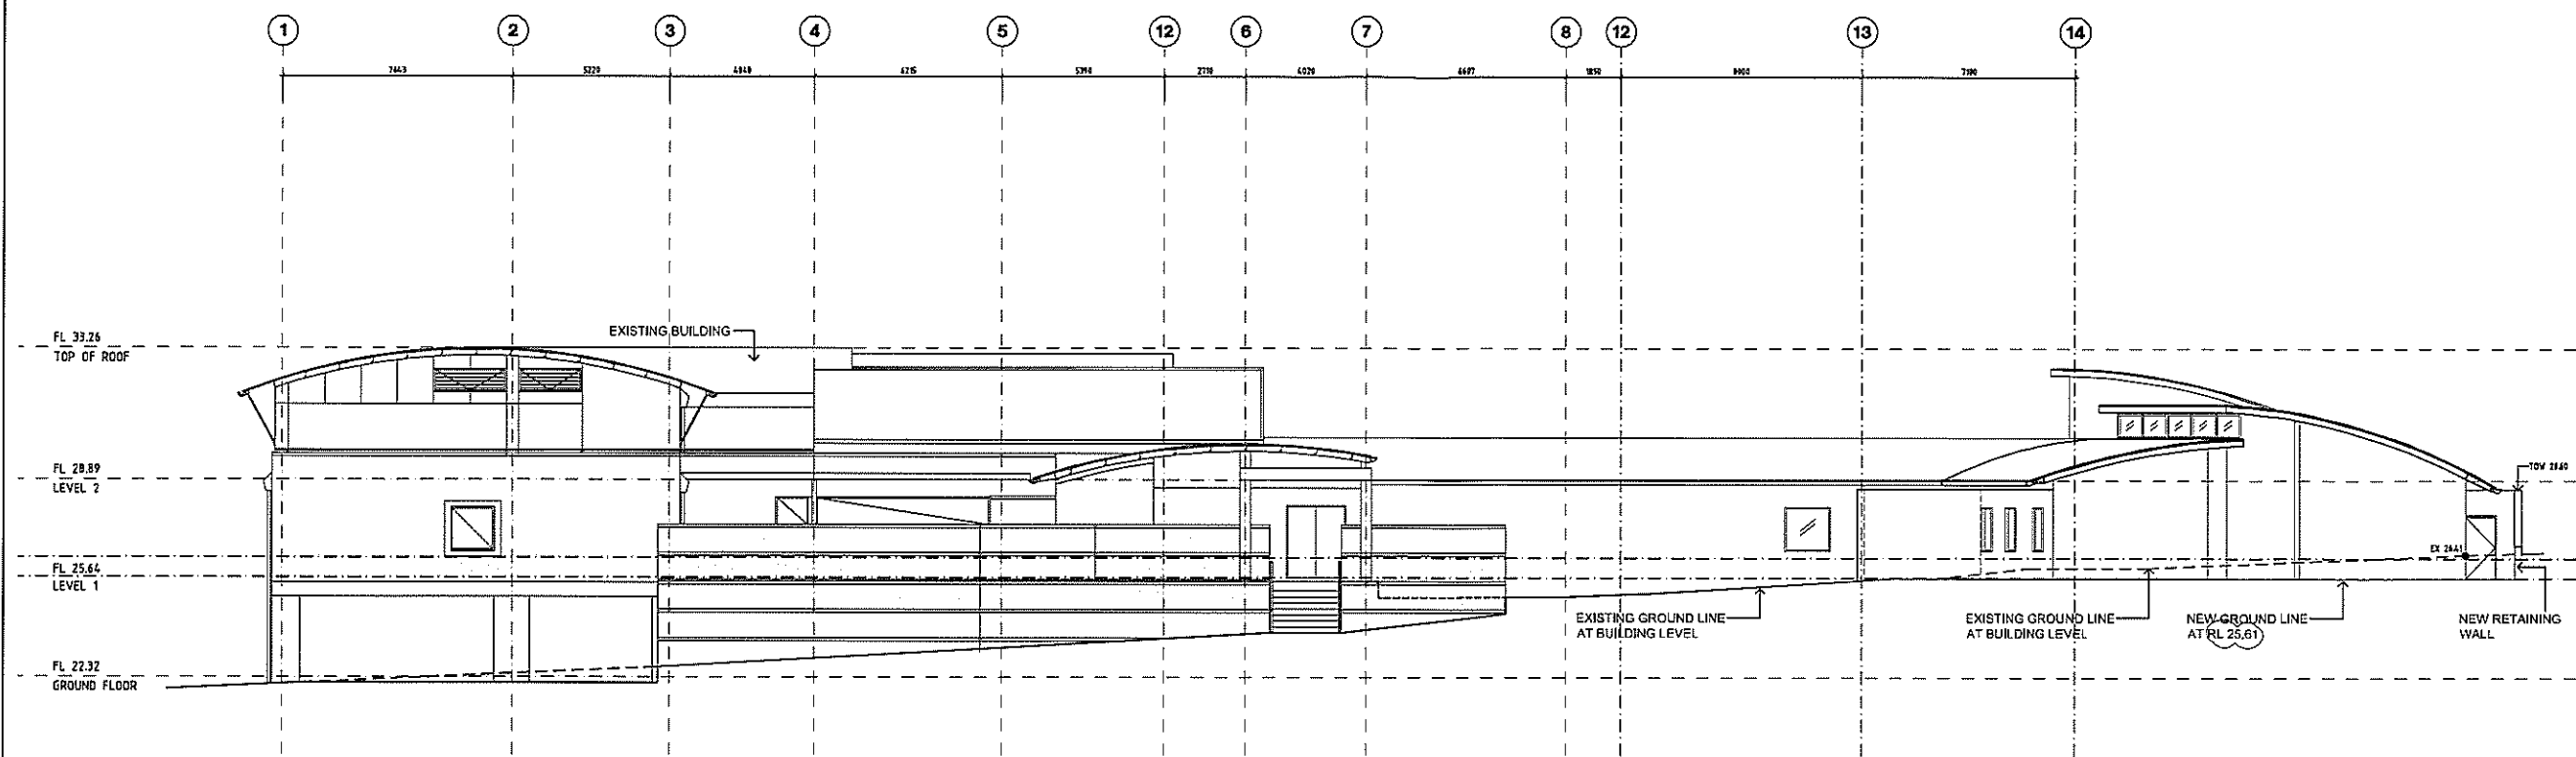


1 NORTH ELEVATION

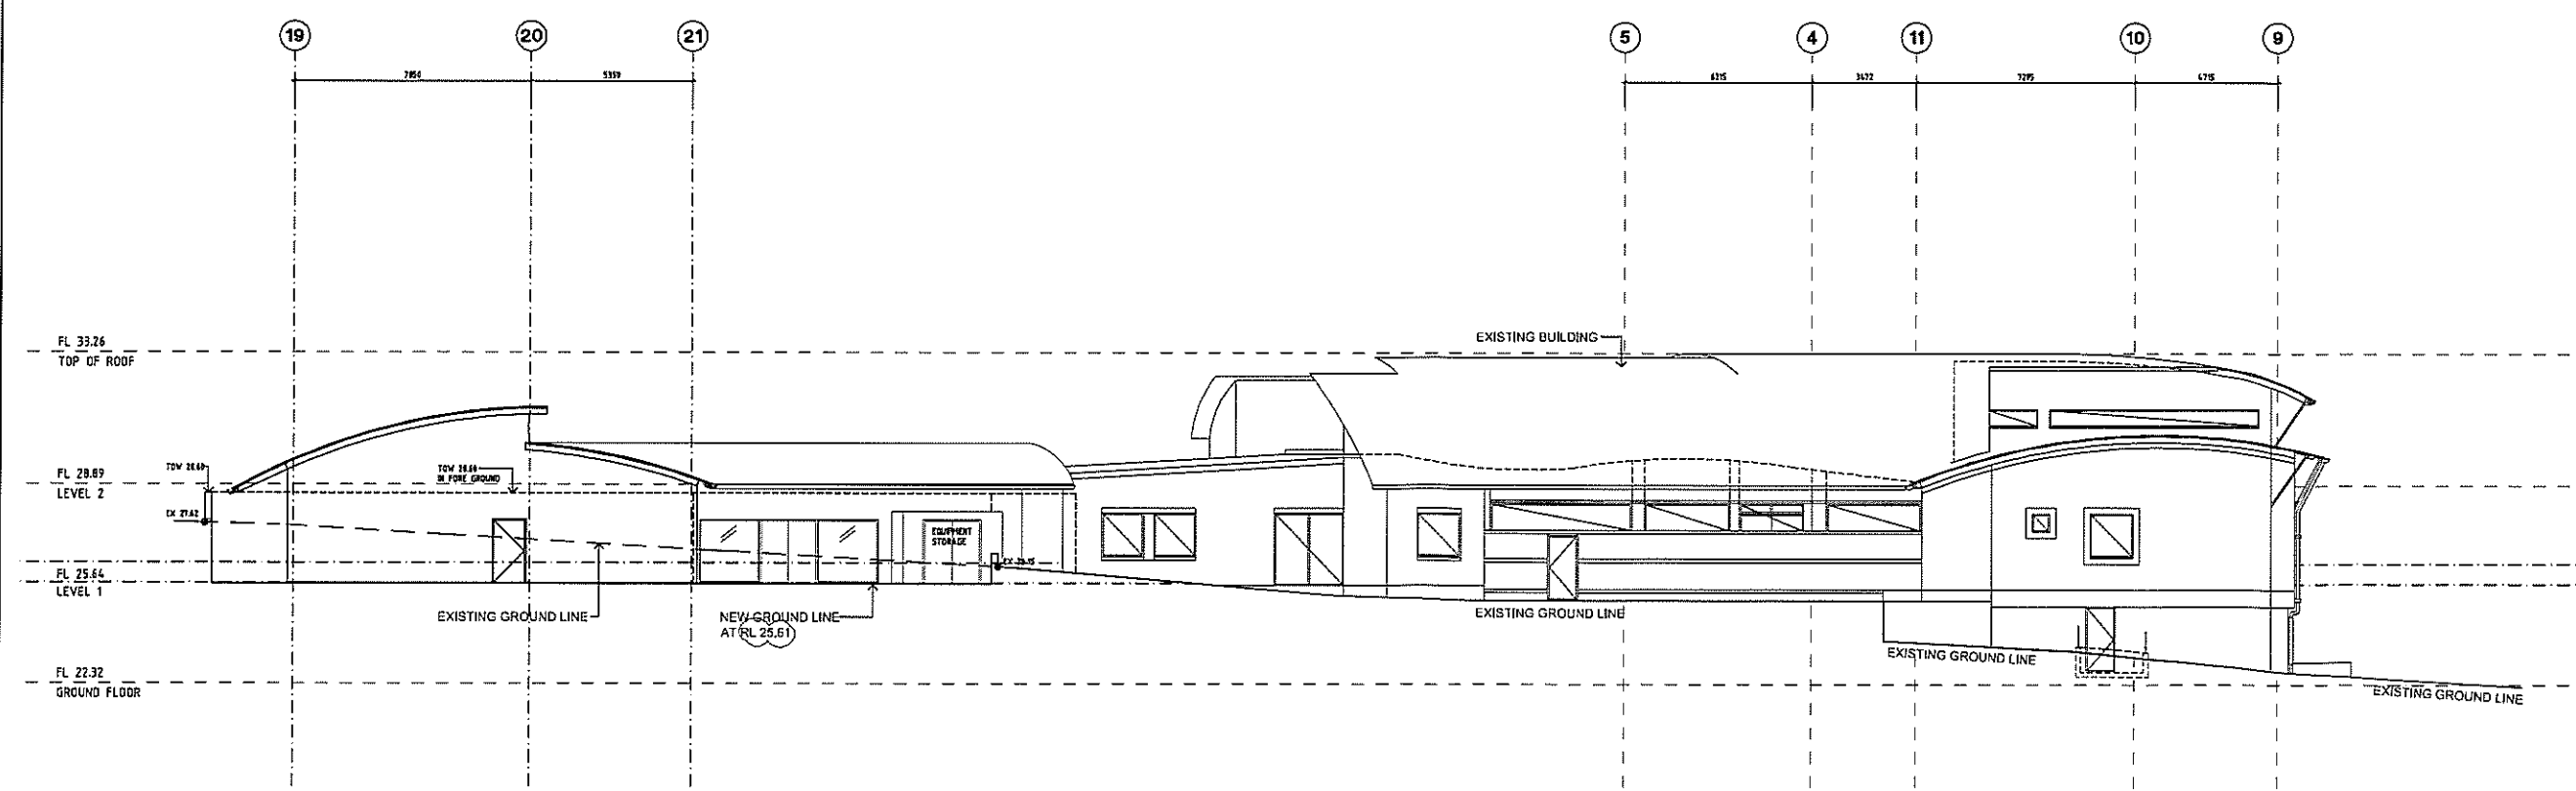

2 SOUTH ELEVATION

4	ISSUED FOR PLANNING	12.10.11	MT
3	UPDATED ELEVATIONS ISSUED FOR INFORMATION	21.01.11	MT
2	ISSUES FOR COORDINATION, EXTENT OF NEW BUILDING SHOWN COLOURED, FLOOR LEVELS	21.01.11	MT
1	REMOVED, RETAINING WALL UPDATED, LEGEND ADDED		
1	FIRST ISSUE FOR COORDINATION	16.04.11	MT
REV	REVISION DESCRIPTION	DATE	BY
QA	CHECK		
DESIGN	STRUCT		
ANAL	SPEC. DESIG		
AUT	REV		

ST GEORGE HOSPITAL
SUB-ACUTE MENTAL HEALTH

 

HP HEALTH PROJECTS INTERNATIONAL
Architects and Health Facility Planners
100-100 100-100
100-100 100-100
100-100 100-100
100-100 100-100

USE FIGURED DIMENSIONS ONLY. DO NOT SCALE. ALL DIMENSIONS SHALL BE VERIFIED ON SITE AND DISCREPANCIES IMMEDIATELY BROUGHT TO THE ATTENTION OF THE PROJECT MANAGER.	"CLOUDS" & REVISIONS ARE INTENDED AS GUIDES AND DO NOT NECESSARILY DESCRIBE THE FULL EXTENT OF REVISIONS. ASCERTAIN FULL EXTENT BY COMPARISON WITH PREVIOUS VERSION.	STRUCTURAL	MEDICAL GAS	MEDICAL	HYDRAULIC	PAVE	ELECTRICAL	BALDWIN	Sheet / Date	Drawn	Checked	Date	Scale	Issue
									NORTH & SOUTH ELEVATION	MT		12.08.11	1:100 N 81	4