

THE UNIVERSITY OF SYDNEY - AUSTRALIAN INSTITUTE OF NANOSCIENCE

DRAWING LIST

DA-0000	Cover Sheet & Drawing List
DA-0001	Legend and General Notes
DA-0010	Site Plan - Key Plan
DA-0011	Site Plan - Demolition
DA-0012	Site Plan - Proposed Context
DA-0013	Site Plan - Shadow Analysis - Summer Solstice
DA-0014	Site Plan - Shadow Analysis - Winter Solstice
DA-1000	Floor Plan - AIN Level 1
DA-1001	Floor Plan - AIN Level 2
DA-1002	Floor Plan - AIN Level 3
DA-1003	Floor Plan - AIN Level 4
DA-1004	Floor Plan - AIN Roof Plan
DA-2000	Sections - Sheet 1
DA-2001	Sections - Sheet 2
DA-2002	Sections - Sheet 3
DA-2003	Section Wilkinson Axis
DA-3000	Elevations - Sheet 1
DA-3001	Elevations - Sheet 2
DA-4000	Existing / Demolition - East Link Plans
DA-4001	Existing / Demolition - West Link Plans
DA-4002	Existing / Demolition - East Link - Elevations - Sheet 1
DA-4003	Existing / Demolition - East Link - Elevations - Sheet 2
DA-4004	Existing / Demolition - West Link - Elevations
DA-4005	Proposed - West Link and East Link Plans
DA-4006	Proposed - East Link Elevations
DA-4007	Proposed - West Link Elevations
DA-5000	Visual Impact View 1
DA-5001	Visual Impact View 2 (Existing View From Hockey Field)
DA-5002	Visual Impact View 2 (Proposed View From Hockey Field)
DA-5003	Visual Impact View 3 (Existing View From Bridge of Education Building)
DA-5004	Visual Impact View 3 (Proposed View From Bridge of Education Building)
DA-5005	Visual Impact View 4 (Existing View From Main Quadrangle Building)
DA-5006	Visual Impact View 4 (Proposed View From Main Quadrangle Building)
DA-5007	Visual Impact View 5 (North Eastern Elevation)
DA-5008	Visual Impact View 6 (Birds Eye View from South West Corner)
DA-5009	Visual Impact View 7 (View from Physics Courtyard to West)
DA-9000	Comparison - South West Aerial
DA-9001	Comparison - Floor Plan - AIN Level 1
DA-9002	Comparison - Floor Plan - AIN Level 2
DA-9003	Comparison - Floor Plan - AIN Level 3
DA-9004	Comparison - Floor Plan - AIN Level 4
DA-9005	Comparison - West Elevation



architectus Sydney 2011

Architectus Sydney Pty Ltd is the owner of the copyright subsisting in these drawings, plans, designs and specifications. They must not be used, reproduced or copied, in whole or in part, nor may the information, ideas and concepts therein contained (which are confidential to Architectus Sydney Pty Ltd) be disclosed to any person without the prior written consent of that company.

Do not scale drawings.
Verify all dimensions on site

issue	amendment	date
1	DEVELOPMENT APPLICATION	19.06.2013
2	DEVELOPMENT APPLICATION	25.06.2013
3	DEVELOPMENT APPLICATION	28.06.2013
4	DEVELOPMENT APPLICATION	05.07.2013
5	DEVELOPMENT APPLICATION	11.07.2013
6	DEVELOPMENT APPLICATION	17.07.2013
7	DEVELOPMENT APPLICATION	22.07.2013

issue	amendment	date

Warren Smith & Partners Pty Ltd

Level 1
123 Clarence Street
Sydney NSW 2000
T (61 2) 9299 1312

**Norman
Disney
&
Young**
Level 1
60 Miller Street
North Sydney NSW 2060
T (61 2) 9926 6800

M+W GROUP

Levels 11-21
51 Underwood Road
Homebush NSW 2140
T (61 2) 9878 4038

Lend Lease
Level 4 The Bond
30 Hickson Road
Millers Point NSW 2000
T (61 2) 9238 6111

AECOM


Level 21
420 George Street
Sydney NSW 2000
T (61 2) 8934 0000

architectusTM
Architectus Sydney
Level 3 341 George Street
Sydney NSW 2000
T (61 2) 8252 8400
F (61 2) 8252 8800
sydney@architectus.com.au
ABN 11 098 489 448


checked	RO	scale	@A1
drawn	AB	project no	120240

project	Australian Institute of Nanoscience		
	Development Application		
drawing	Cover Sheet & Drawing List		
drawing no.	DA-0000		7


23/07/2013 3:57:59 PM

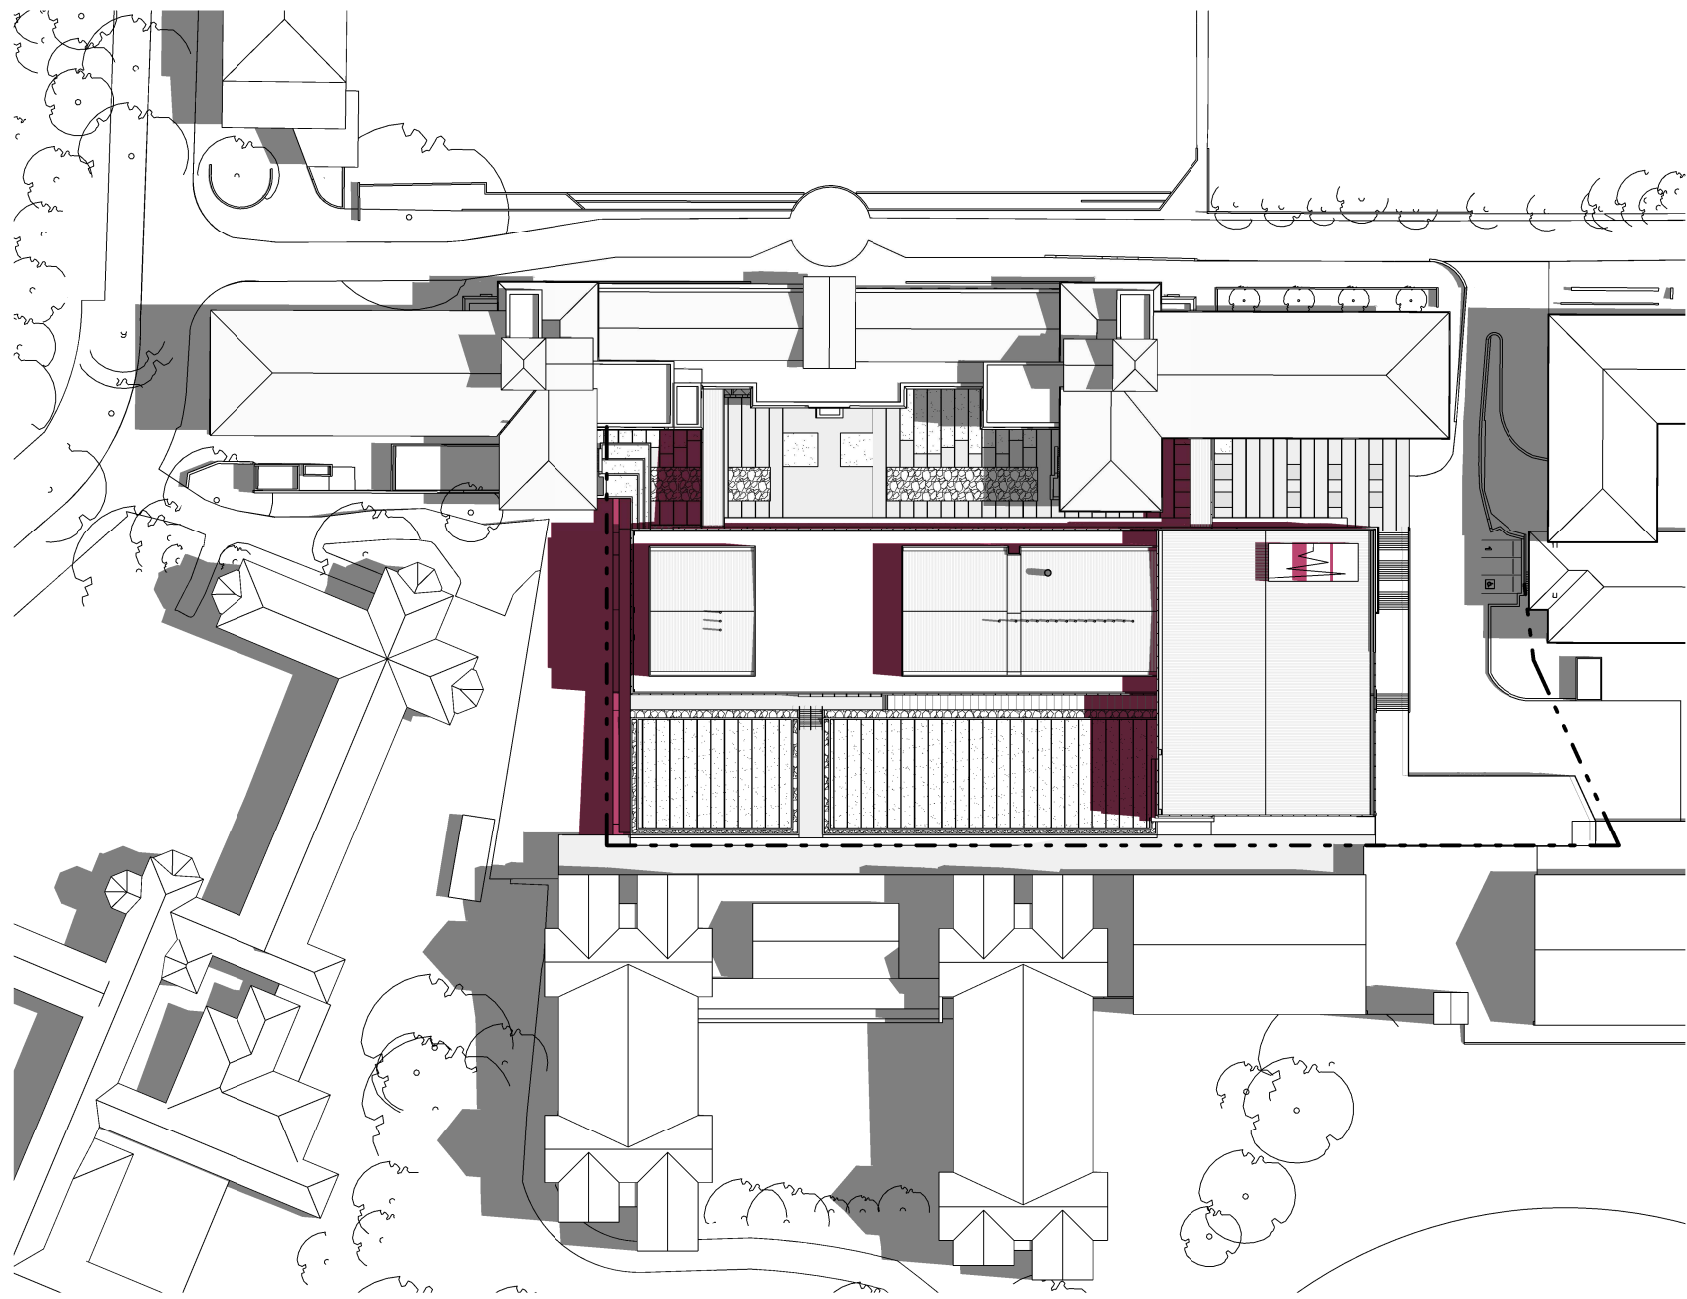

1 9am (21st Dec)
Scale: 1 : 1000

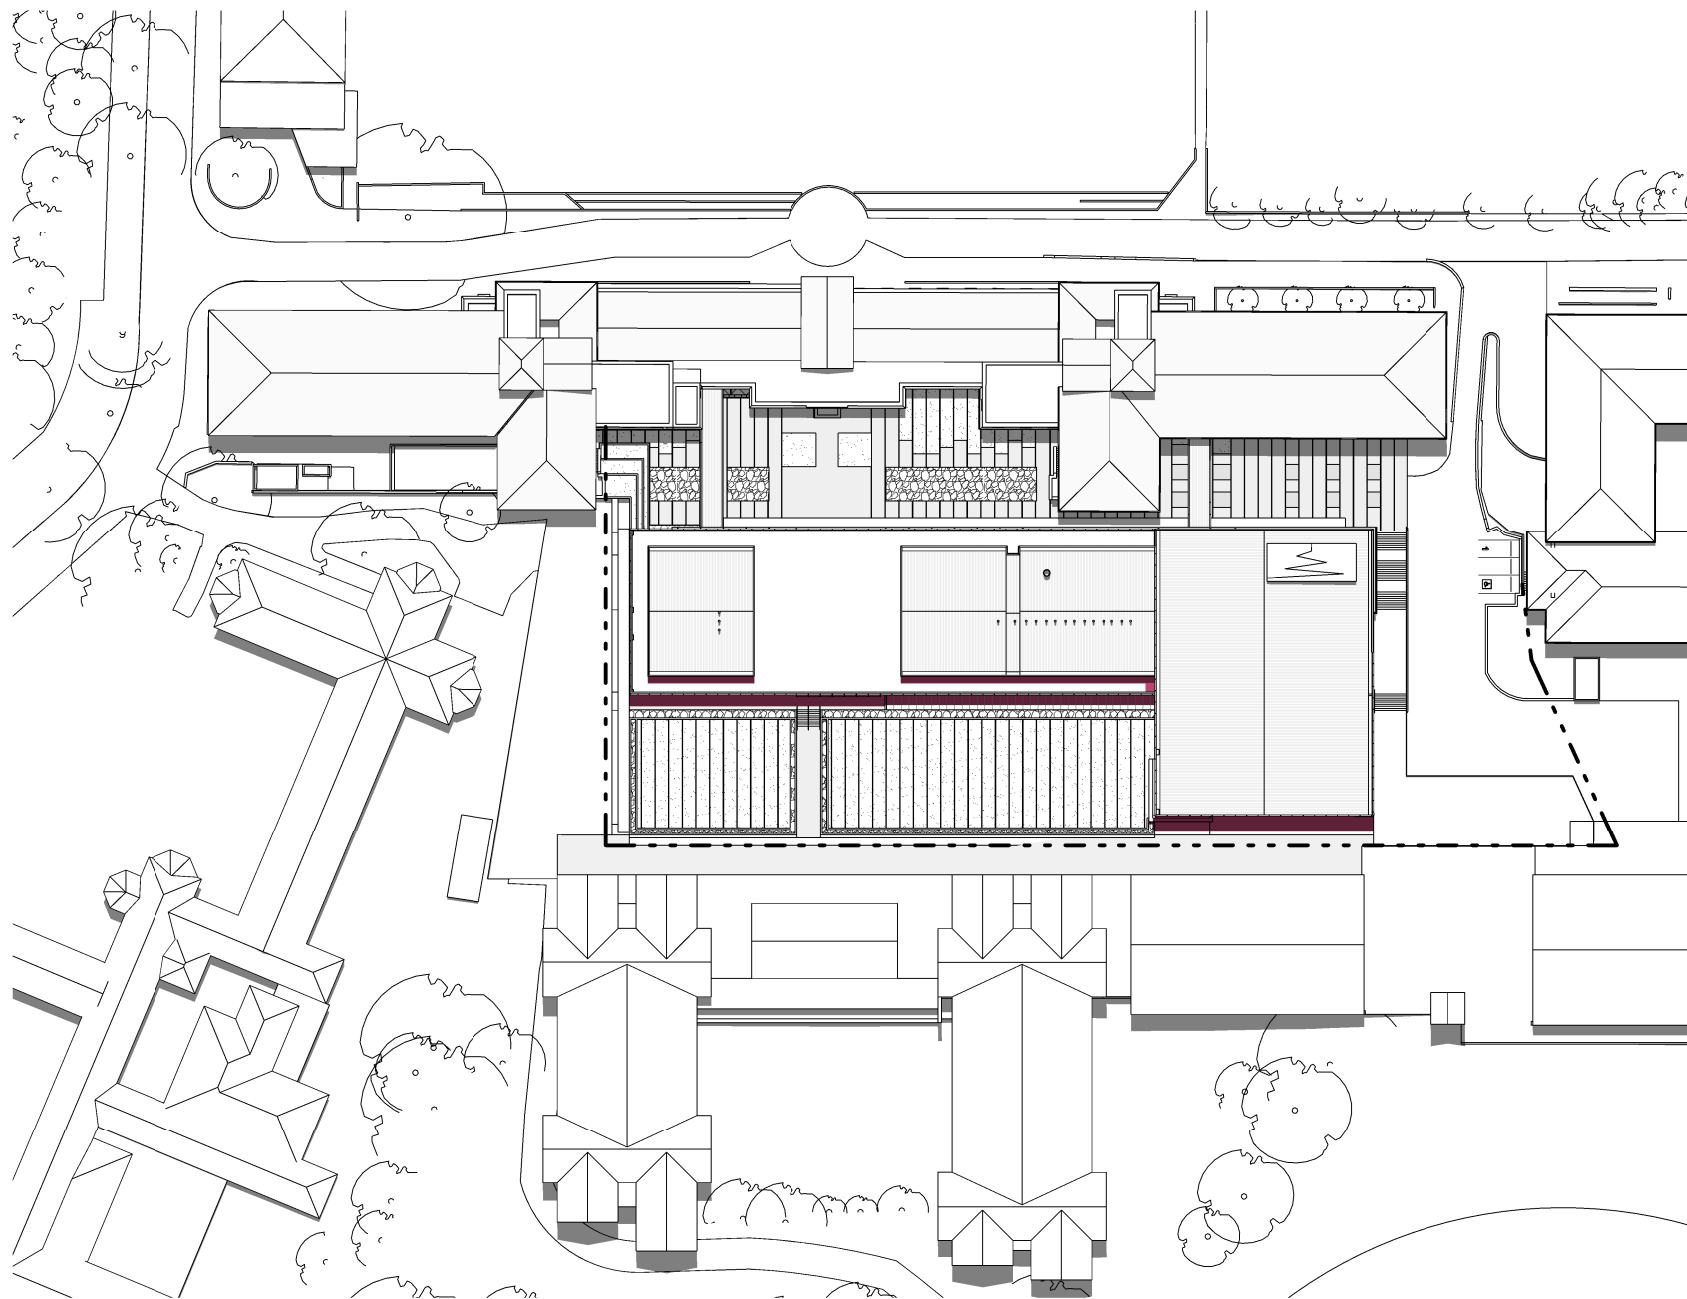

2 12Noon (21st Dec)
Scale: 1 : 1000

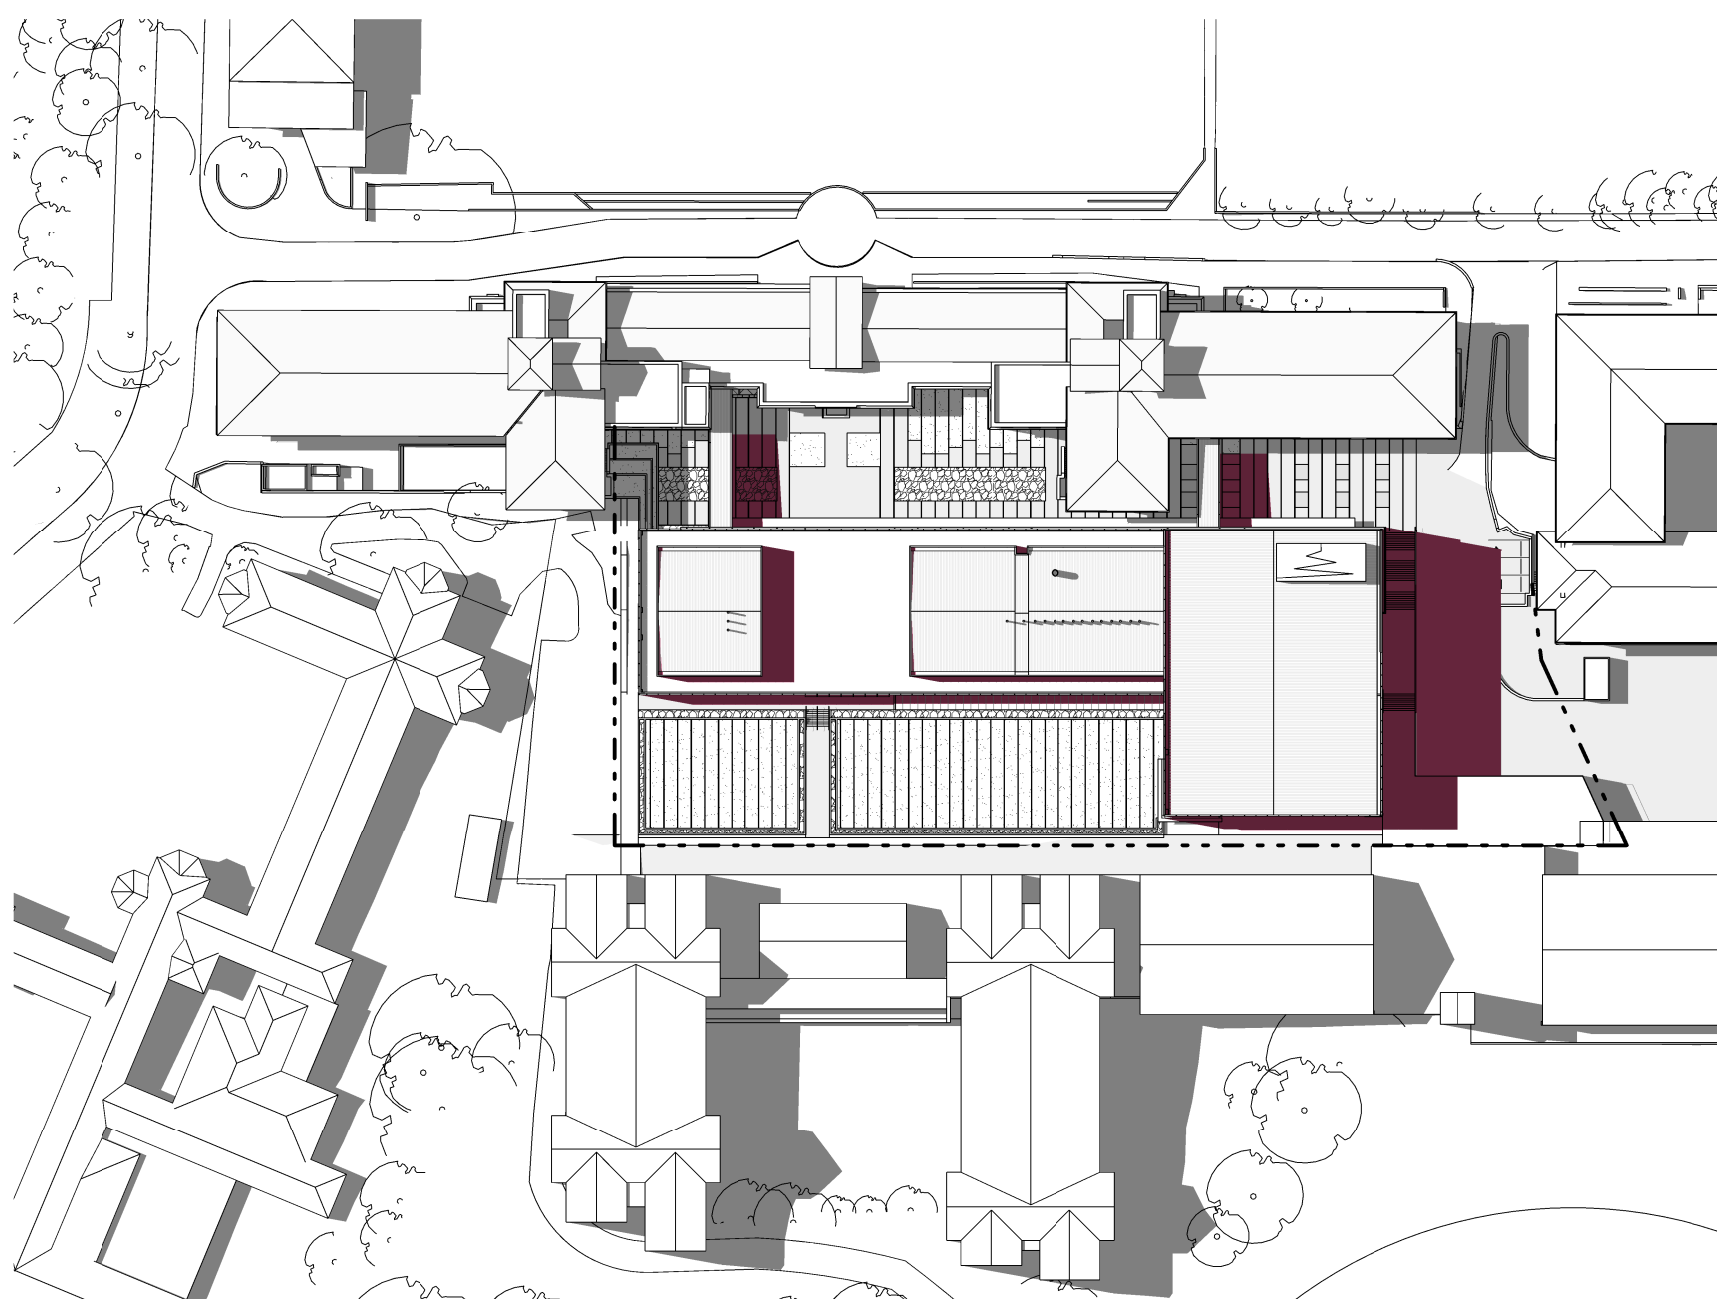

3 3pm (21st Dec)
Scale: 1 : 1000




©architectus Sydney 2011

Architectus Sydney Pty Ltd is the owner of the copyright subsisting in these drawings, plans, designs and specifications. They must not be used, reproduced or copied, in whole or in part, nor may the information, ideas and concepts therein contained (which are confidential to Architectus Sydney Pty Ltd) be disclosed to any person without the prior written consent of that company.

Do not scale drawings.
Verify all dimensions on site

issue	amendment	date
1	DEVELOPMENT APPLICATION	19.06.2013

issue	amendment	date

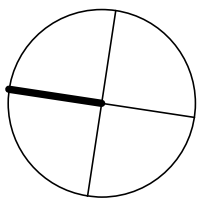

Warren Smith & Partners Pty Ltd

Level 1
123 Clarence Street
Sydney NSW 2000
T (61 2) 9299 1312



Level 1
60 Miller Street
North Sydney NSW 2060
T (61 2) 9928 6800



M+W GROUP

Levels 11-21
51 Underwood Road
Homebush NSW 2140
T (61 2) 9878 4038



Level 4 The Bond
30 Hickson Road
Millers Point NSW 2000
T (61 2) 9236 6111



Level 21
420 George Street
Sydney NSW 2000
T (61 2) 8934 0000

architectus™

Architectus Sydney
Level 3 341 George Street
Sydney NSW 2000
T (61 2) 8252 8400
F (61 2) 8252 8600
sydney@architectus.com.au

ABN 11 098 489 448

Sydney
Melbourne
Auckland
Brisbane
Shanghai

checked	RO	scale	1 : 1000@A1
drawn	AB	project no	120240

project
Australian Institute of Nanoscience







Development Application

drawing
Site Plan - Shadow Analysis - Summer Solstice

drawing no.
DA-0013


issue
1

18/06/2013 9:58:18 PM

 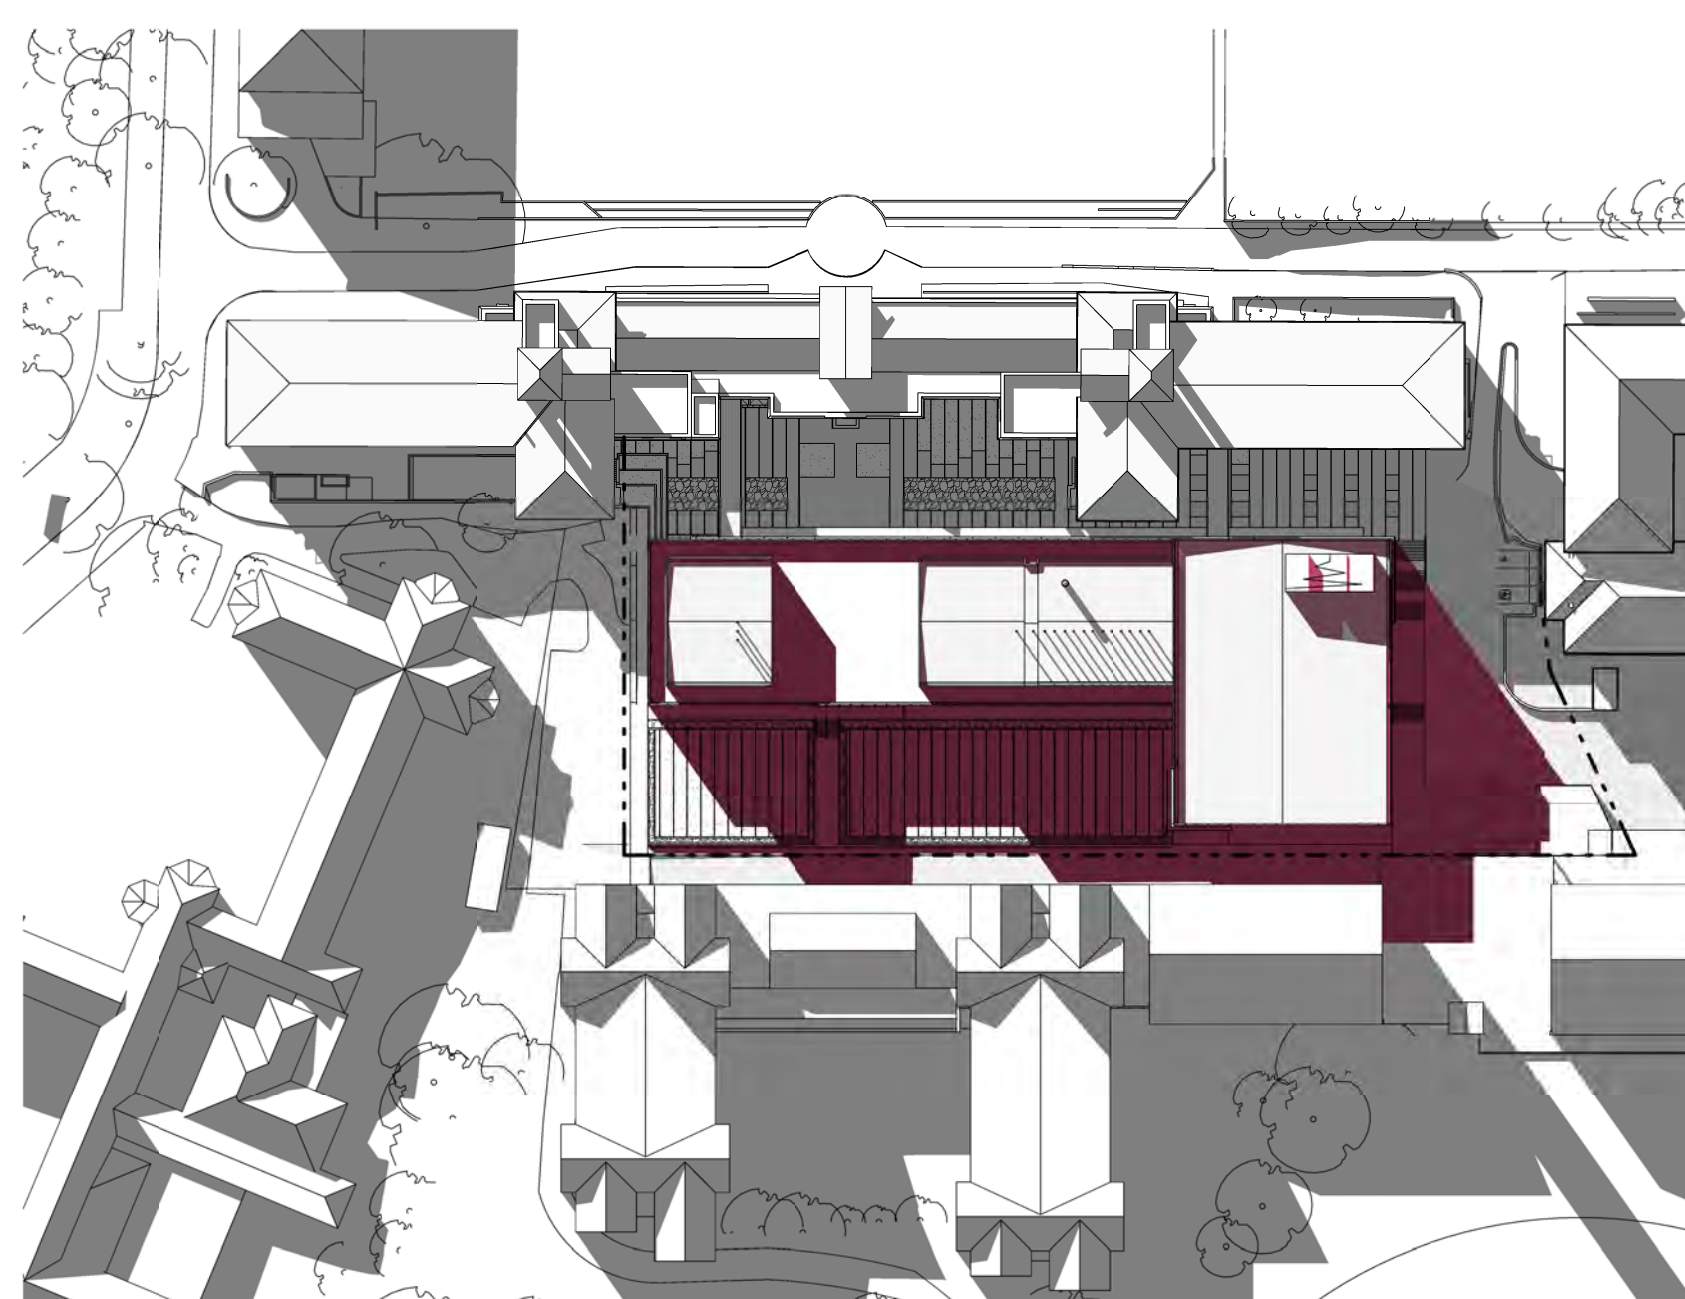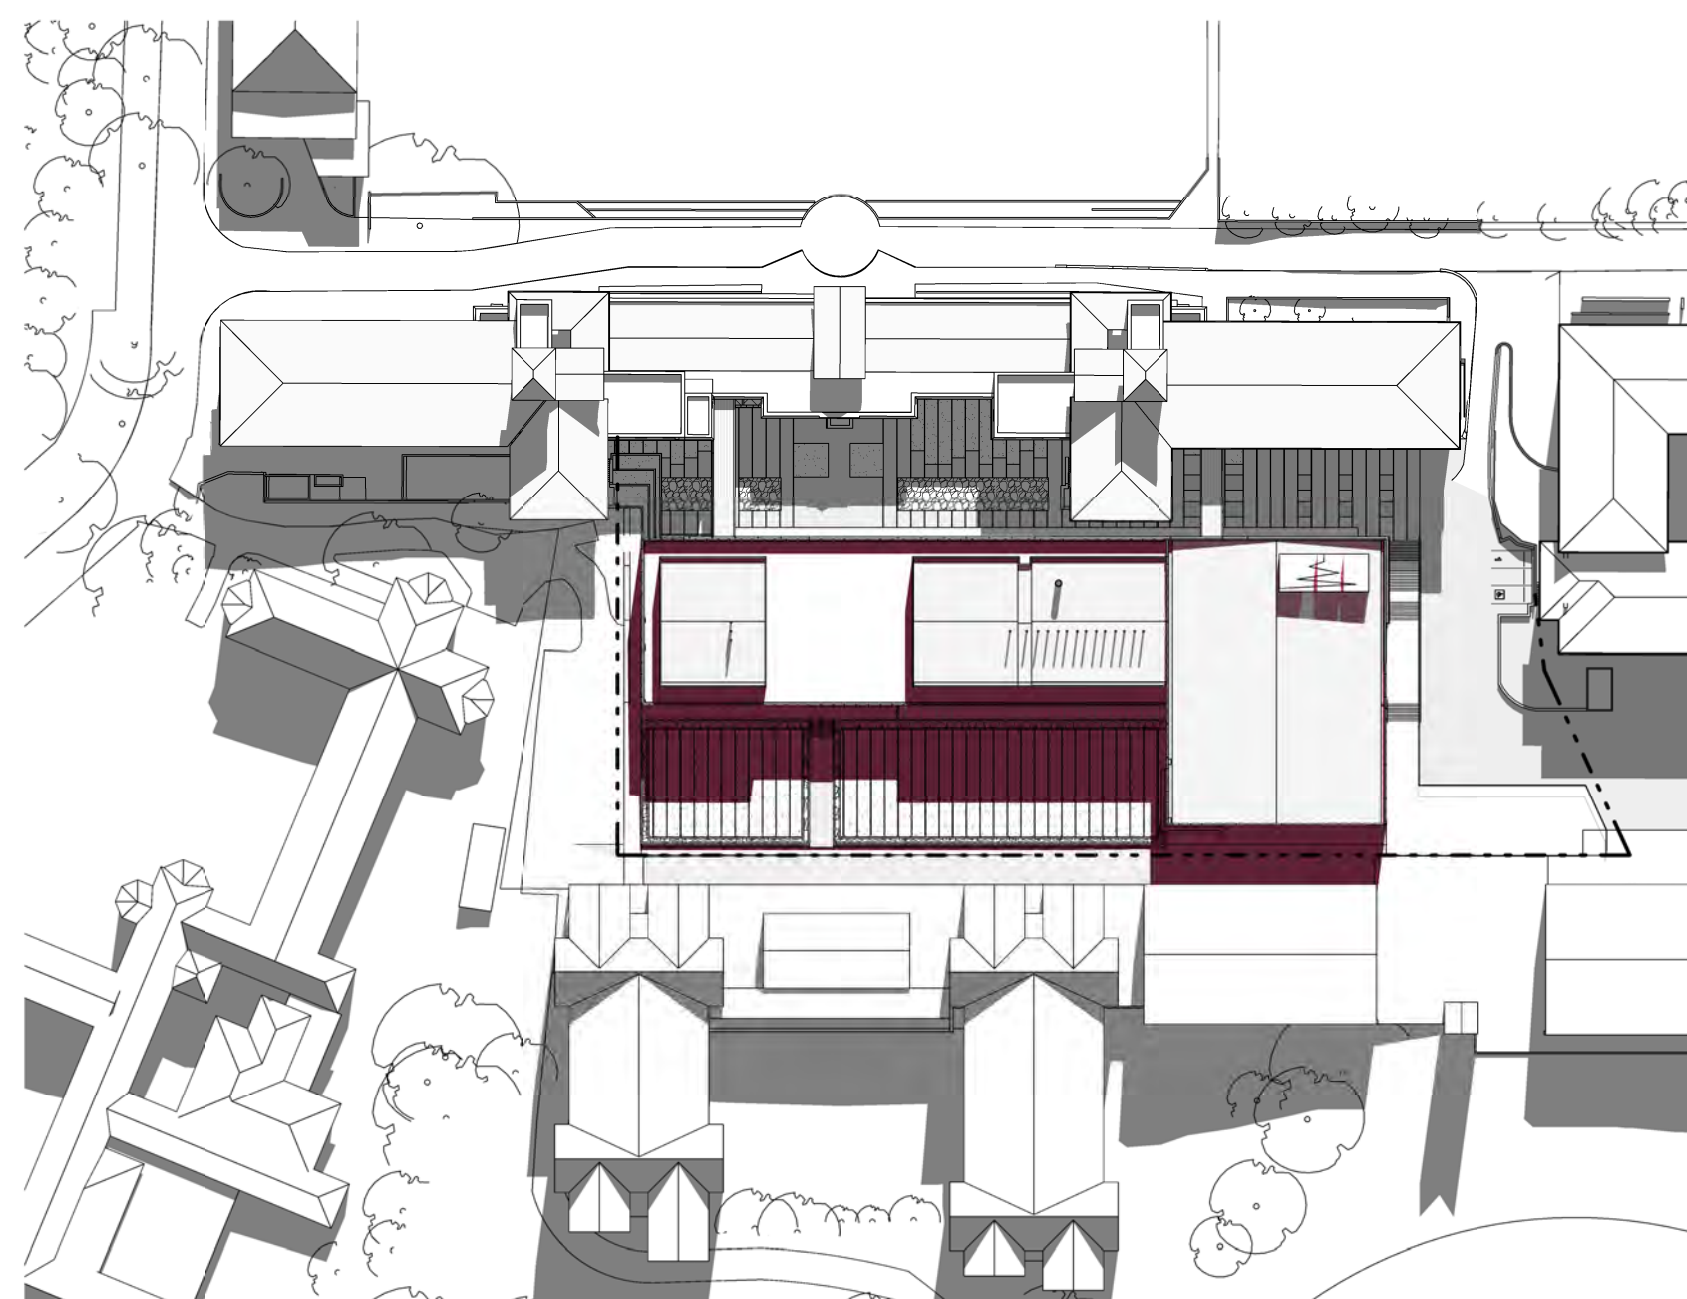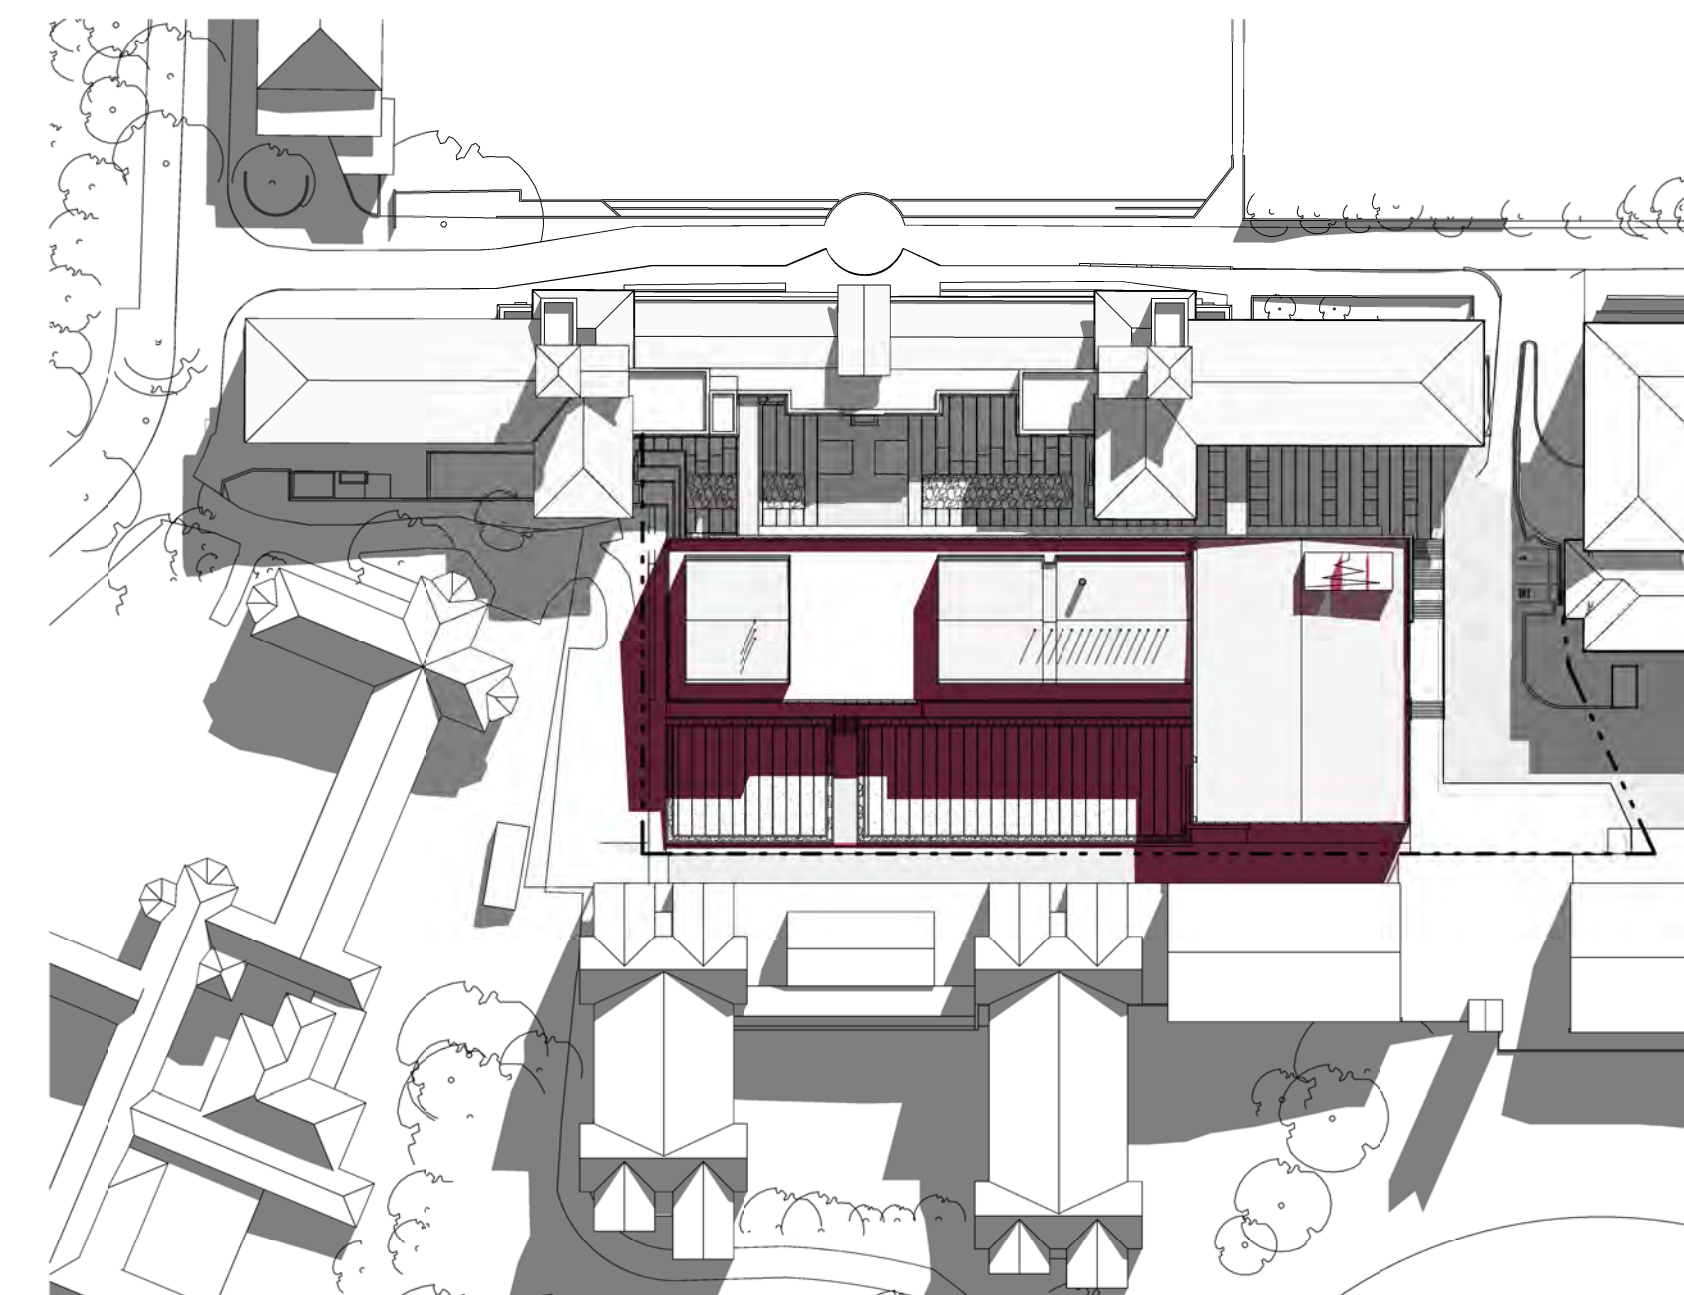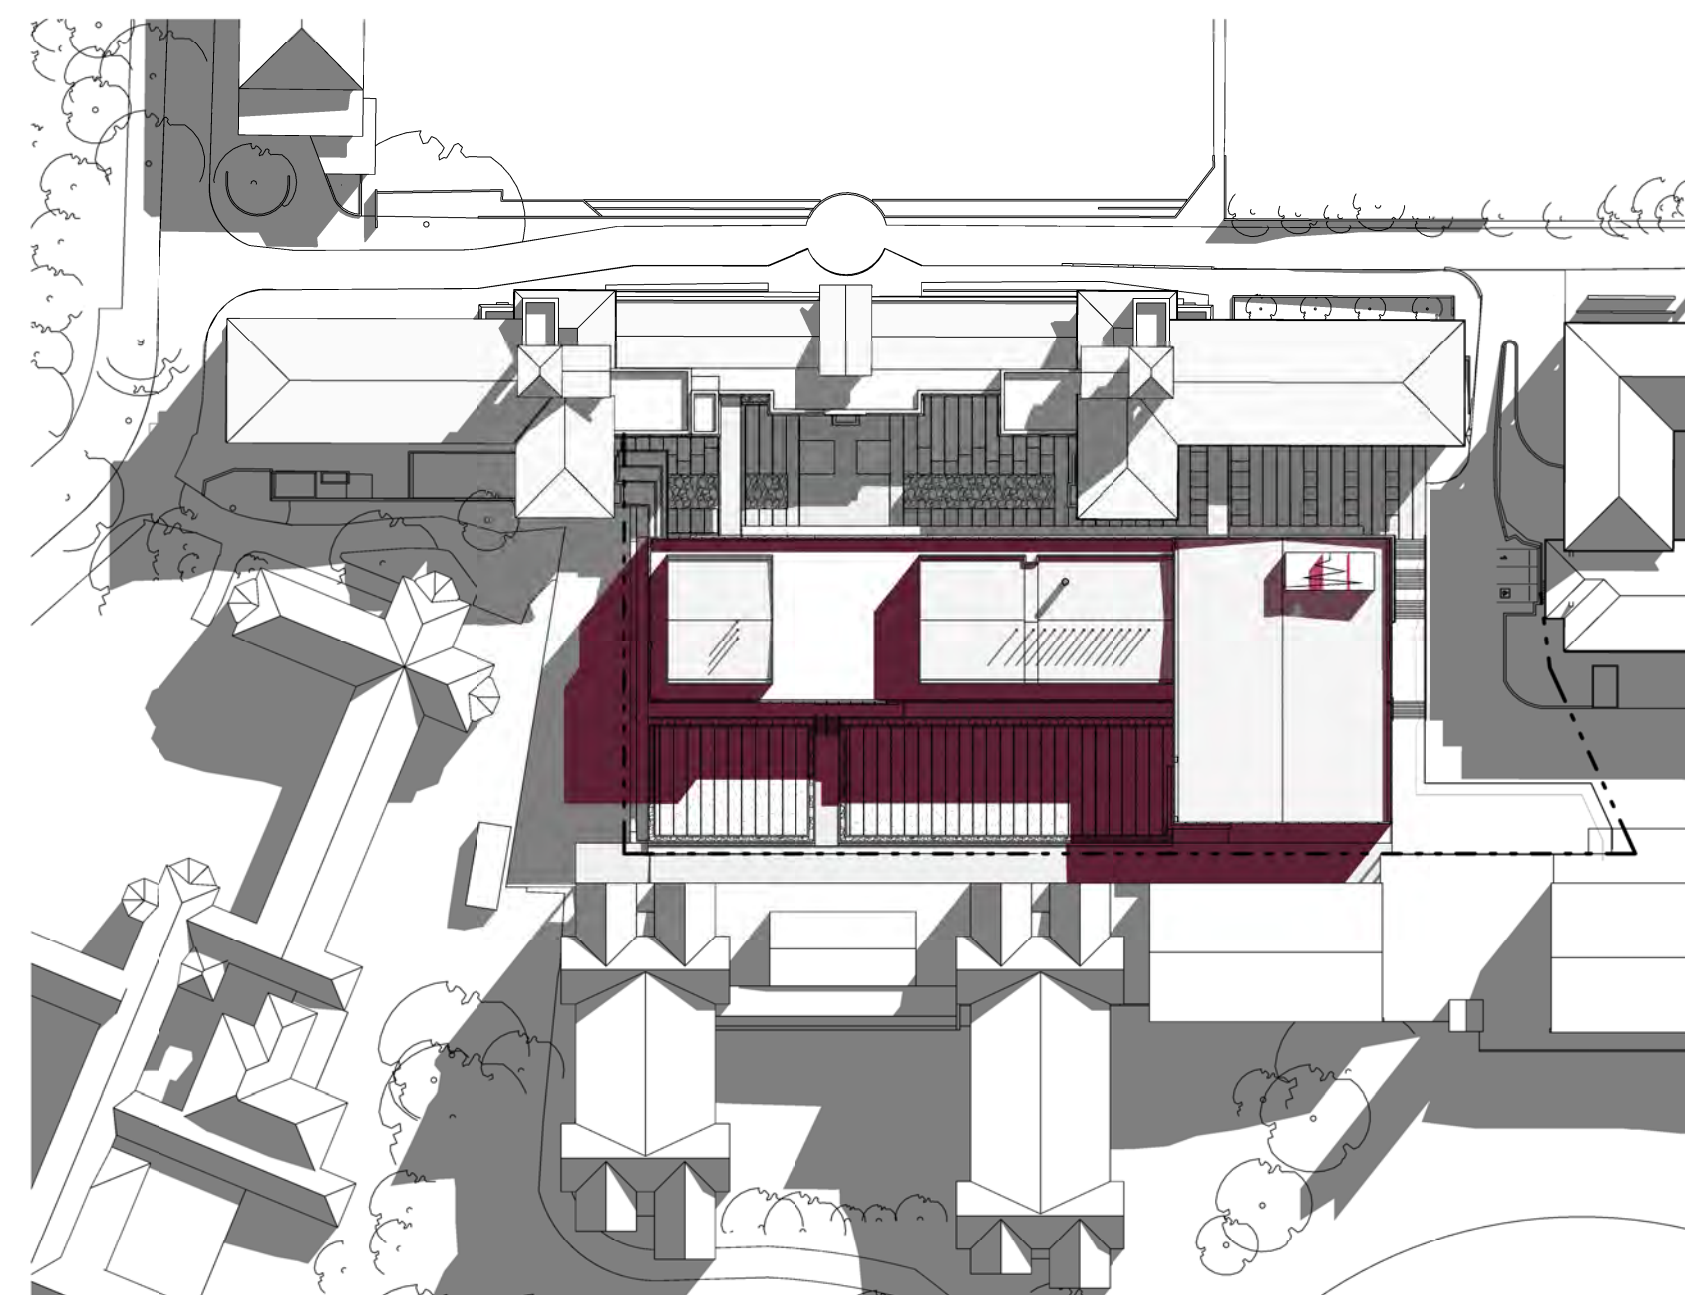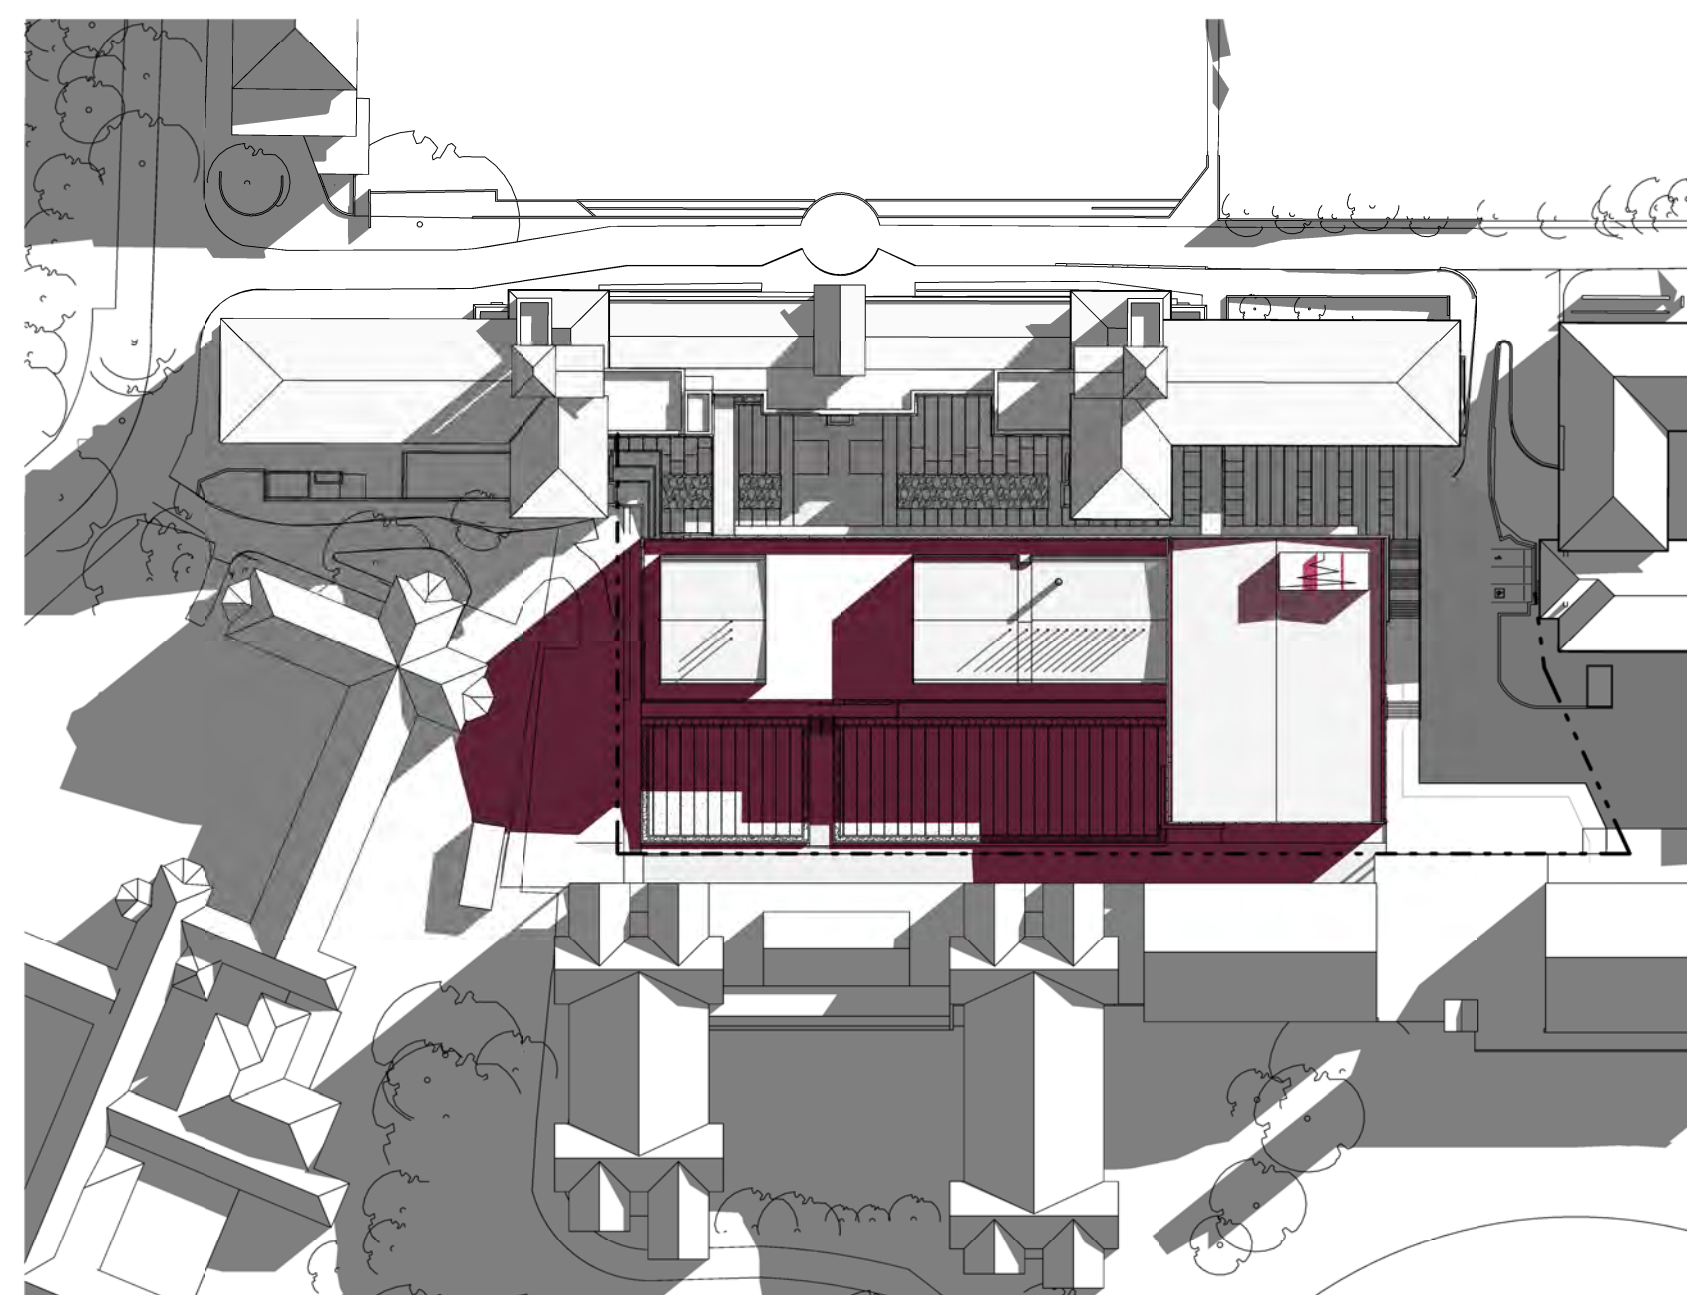

°architectus™ Sydney 2011

Architectus Sydney Pty Ltd is the owner of the copyright subsisting in these drawings, plans, designs and specifications. They must not be used, reproduced or copied, in whole or in part, nor may the information, ideas and concepts therein contained (which are confidential to Architectus Sydney Pty Ltd) be disclosed to any person without the prior written consent of that company.

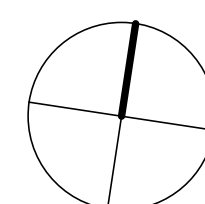[illegible][illegible]

Warren Smith & Partners Pty Ltd

Level 1
123 Clarence Street
Sydney NSW 2000
T (61 2) 9299 1312



Level 1
60 Miller Street
North Sydney NSW 2060
T (61 2) 9928 6800



Levels 11-21
51 Underwood Road
Homebush NSW 2140
T (61 2) 9878 4038



Level 4 The Bond
30 Hickson Road
Millers Point NSW 2000
T (61 2) 9236 6111



Level 21
420 George Street
Sydney NSW 2000
T (61 2) 8934 0000

architectus™

Architectus Sydney
Level 3 341 George Street
Sydney NSW 2000
T (61 2) 8252 8400
F (61 2) 8252 8600
sydney@architectus.com.au

ABN 11 098 489 448

checked	RO	scale	1 : 1000@A
drawn	AB	project no	12024

project

Australian Institute of Nanoscience

Development Application

drawing

Site Plan - Shadow Analysis - Winter Solstice

drawing no.	issue
DA-0014	1

18/06/2013 10:00:53 PM

[illegible][illegible]