

WARNING
 Services shown on this drawing are approximate only. The exact location is to be confirmed on site by contractor prior to commencement of work.
 These coloured drawings shall be read in digital format or colour hardcopy. These drawings shall be read in conjunction with all relevant information (not limited to legends, schedules, specifications).
 These drawings shall be read in conjunction with any Engineers, Architects or other consultant information (not limited to drawings, legends, schedules, specifications).
 Check all dimensions and site conditions prior to commencement of any work or procurement or fabrication of any services, materials, fittings or equipment.
 Not be reproduced or distributed without prior permission of the Landscape Architect.

NOTES / KEY PLAN

DATE	REV	AMENDMENTS
19/06/24	A	SSDA SUBMISSION

CONSULTANTS

NAME	ROLE

ASPECT Studios
 ASPECT Studios Pty Ltd
 Level 1, 78-80 George Street
 Redfern NSW 2016
 Australia
 T 02 9699 7182
 www.aspect-studios.com
 sydney@aspect-studios.com
 ABN 11 120 219 561

PROJECT
 REDFERN PLACE
 600-660 ELIZABETH ST, REDFERN

CLIENT

STATUS
 SSDA
NOT FOR CONSTRUCTION

SCALE A1 | SCALE A3
 1:250 | 1:500

DRAWN ML
CHECKED LZ

DRAWING NO. LA_SSDA_201
REVISION A


X0000005_PRODUCTION01_Phase01_CAD/Package Files

ELIZABETH ST

PHILIP ST

KETTLE ST

WALKER ST

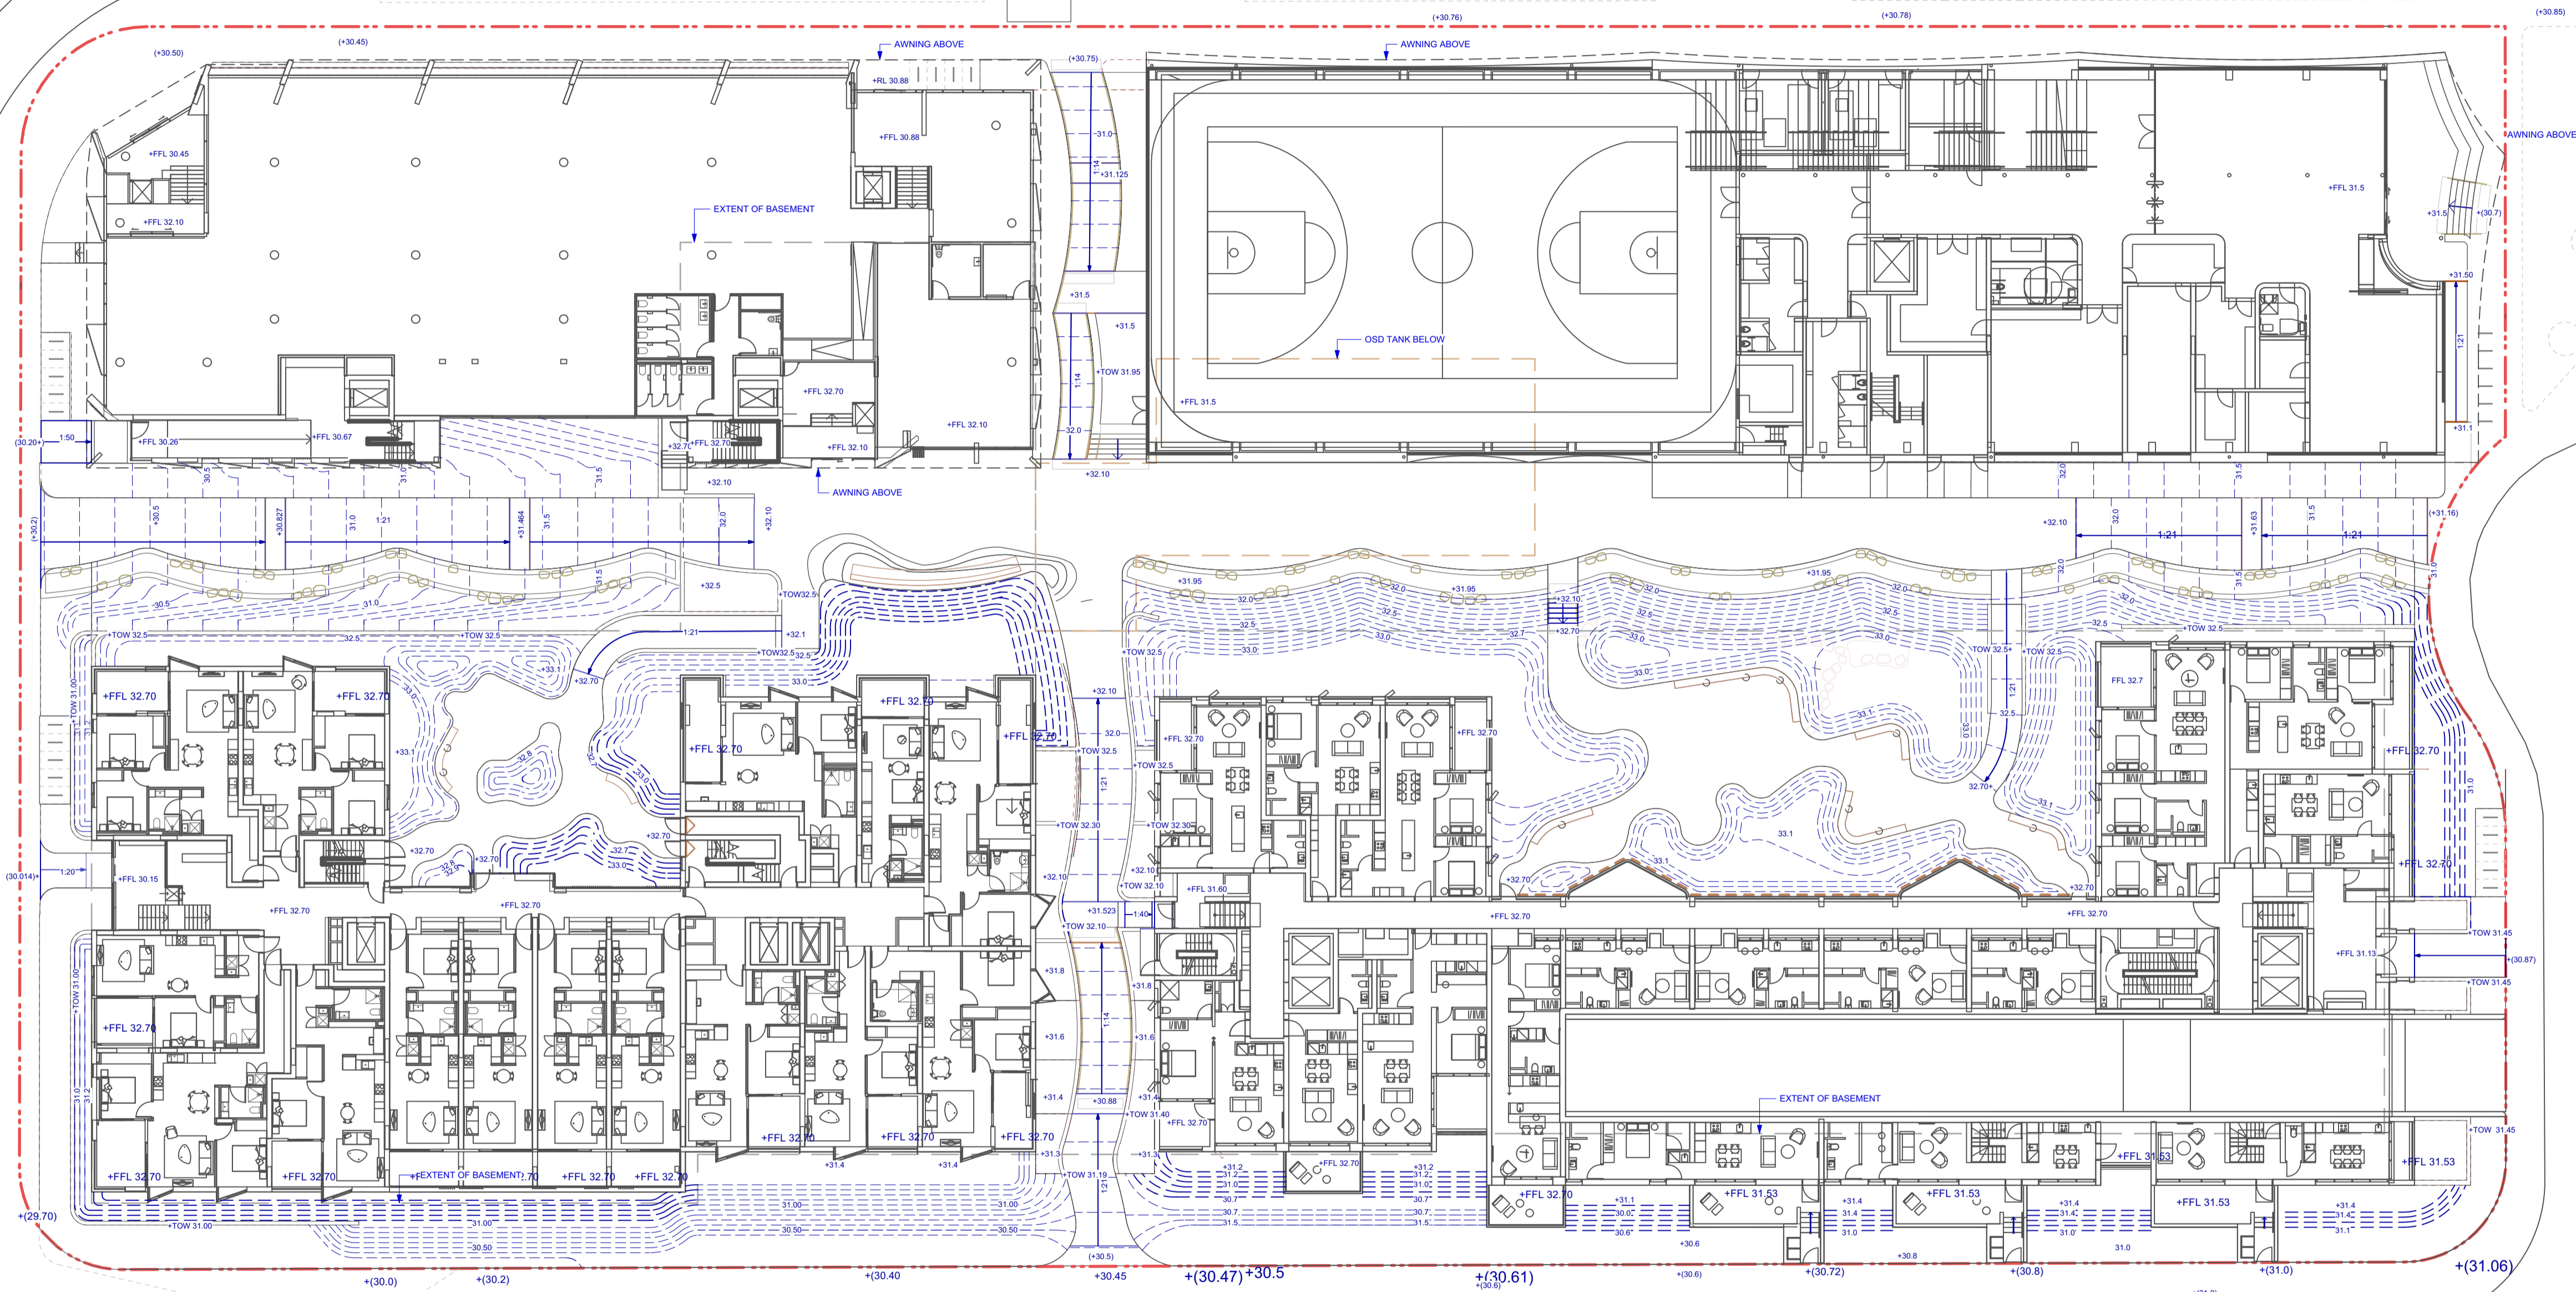

WARNING
 Services shown on this drawing are approximate only. The exact location is to be confirmed on site by contractor prior to commencement of work.

These coloured drawings shall be read in digital format or colour hardcopy. These drawings shall be read in conjunction with all relevant information (not limited to legends, schedules, specifications). These drawings shall be read in conjunction with any Engineers, Architects or other consultant information (not limited to drawings, legends, schedules, specifications). Check all dimensions and site conditions prior to commencement of any work or procurement or fabrication of any services, materials, fittings or equipment. Not be reproduced or distributed without prior permission of the Landscape Architect.

NOTES / KEY PLAN

DATE	REV	AMENDMENTS
19/06/24	A	SSDA SUBMISSION

CONSULTANTS

ASPECT Studios

ASPECT Studios Pty Ltd
 Level 1, 78-80 George Street
 Redfern NSW 2016
 Australia
 T 02 9699 7182
 www.aspect-studios.com
 sydney@aspect-studios.com
 ABN 11 120 219 561

PROJECT
REDFERN PLACE
 600-660 ELIZABETH ST, REDFERN
 CLIENT

NORTH
 SCALE A1 | SCALE A3
 1:250 | 1:500

DRAWN
 ML


CHECKED
 LZ
 DRAWING
LEVELS & GRADING PLAN

STATUS
SSDA

NOT FOR CONSTRUCTION

DRAWING NO.
LA_SSDA_301

REVISION
A

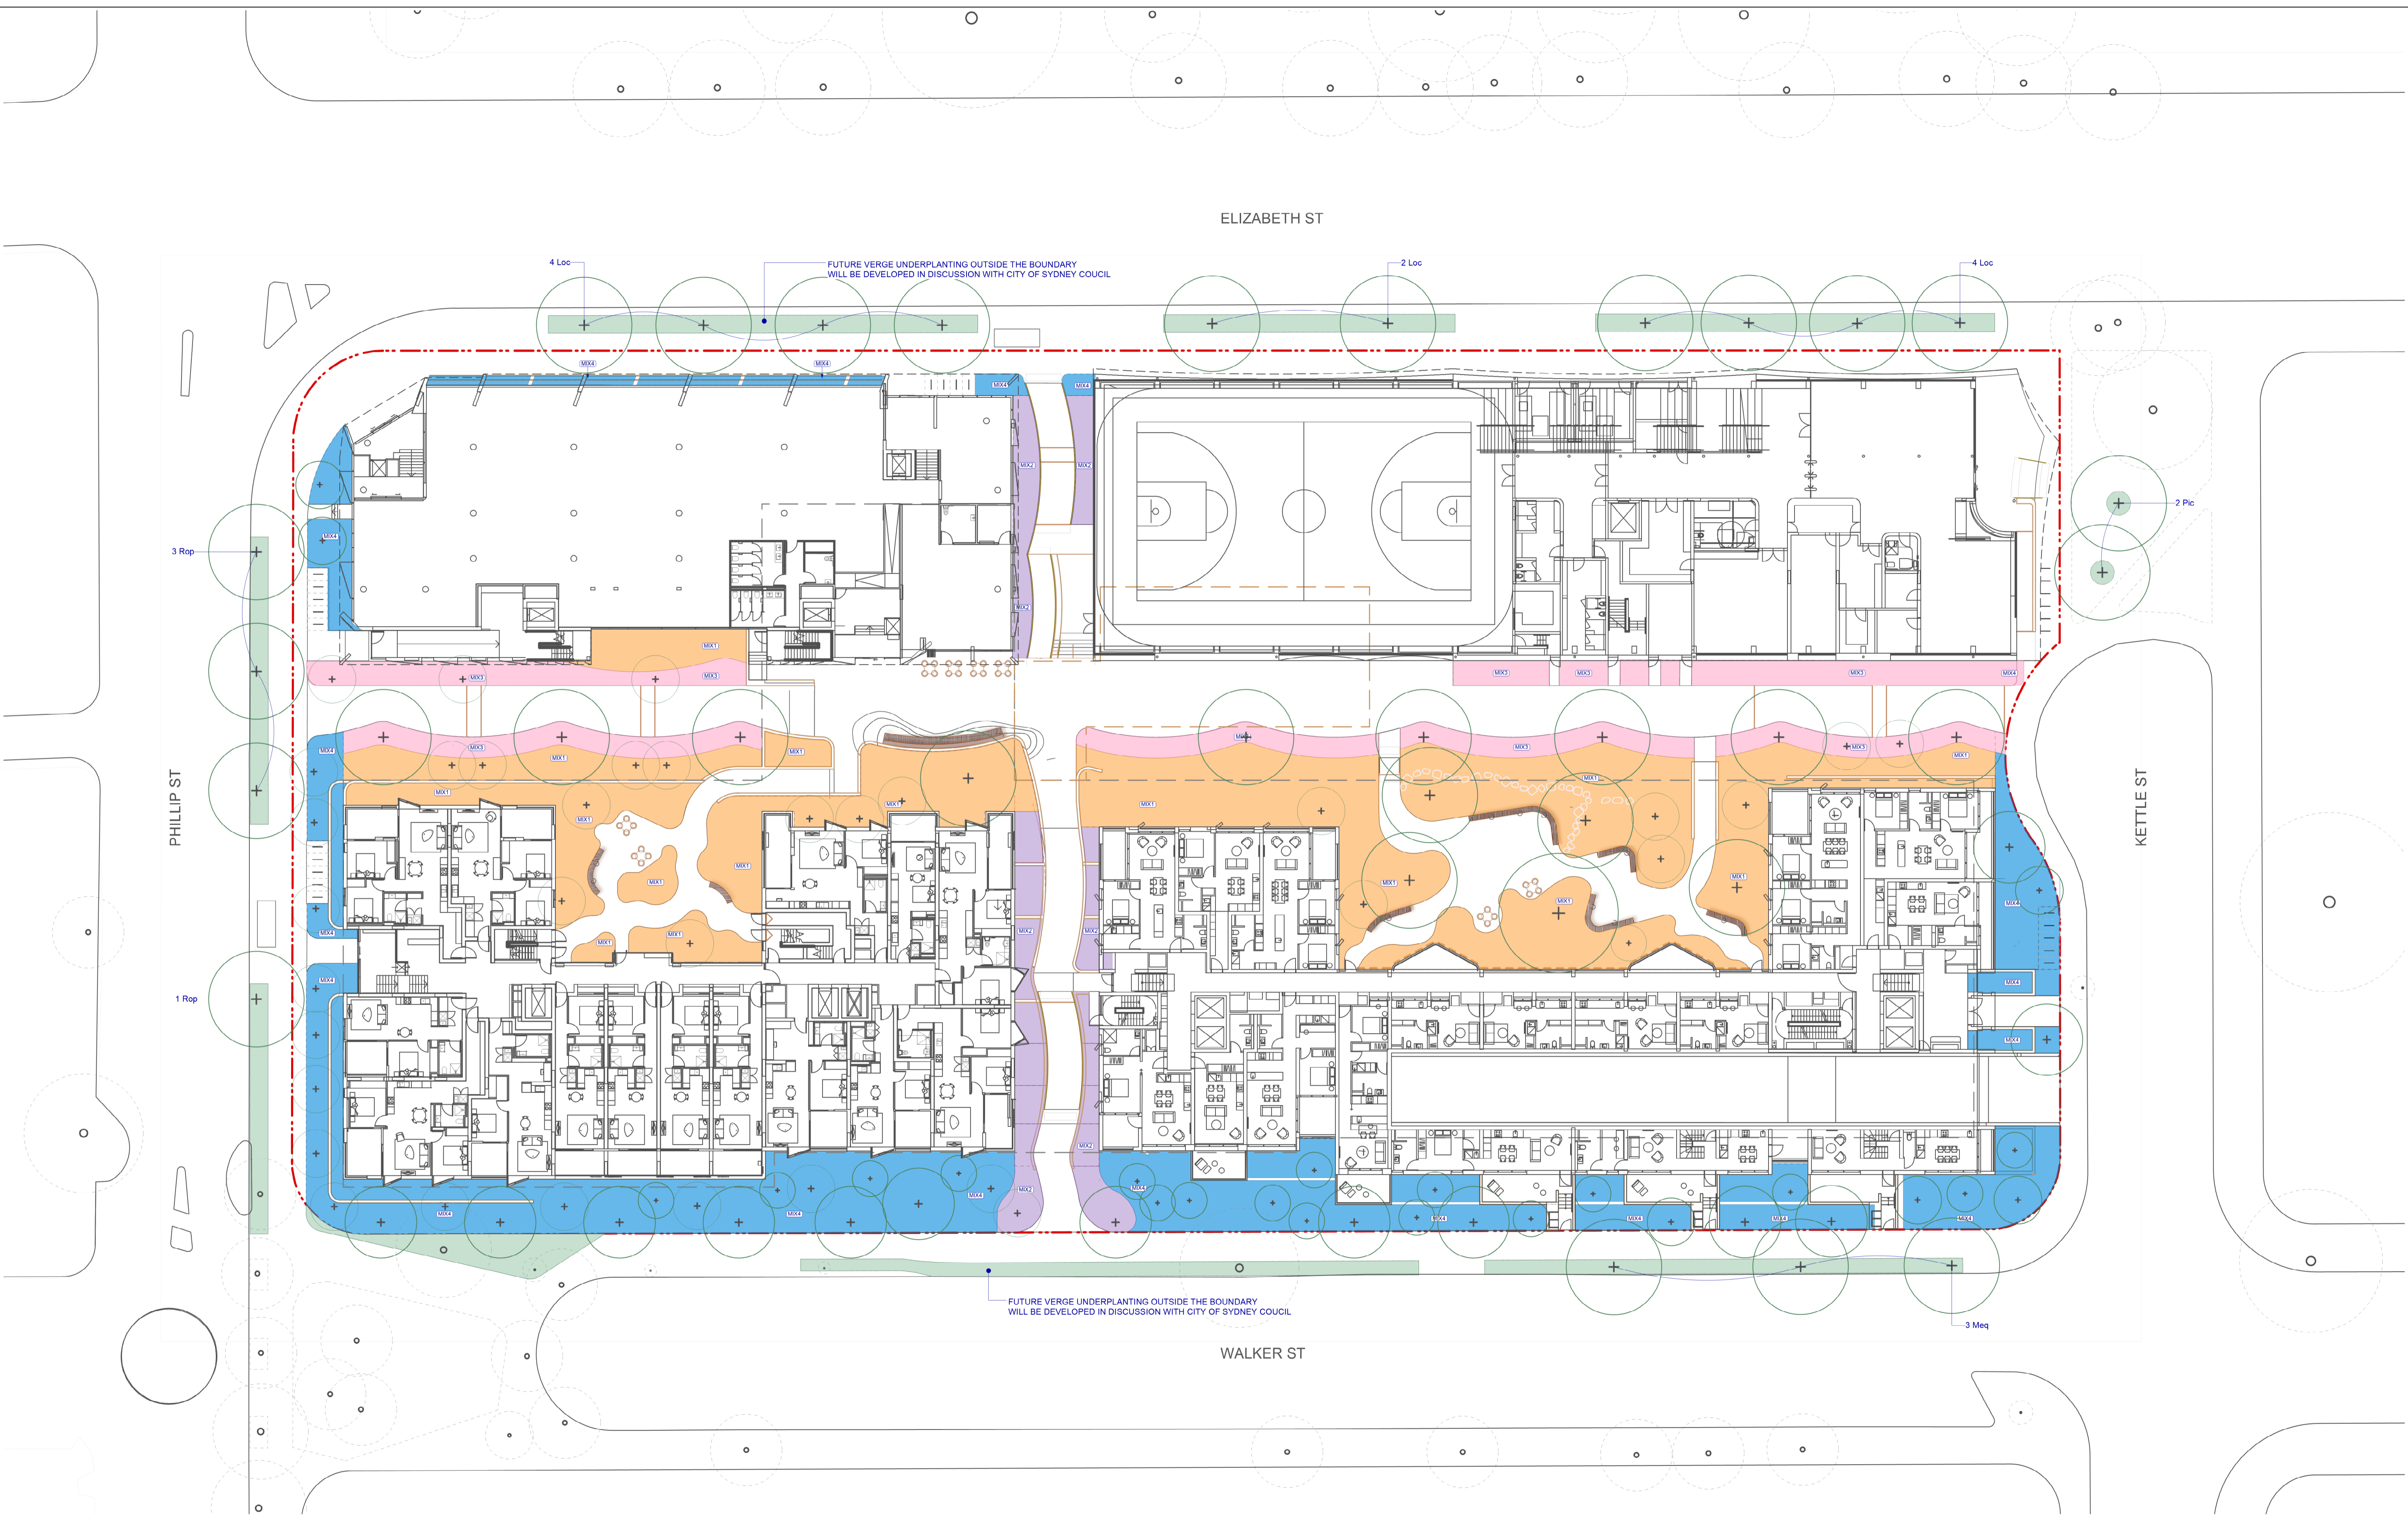

WARNING
 Services shown on this drawing are approximate only. The exact location is to be confirmed on site by contractor prior to commencement of work.
 These coloured drawings shall be read in digital format or colour hardcopy. These drawings shall be read in conjunction with all relevant information (not limited to legends, schedules, specifications).
 These drawings shall be read in conjunction with any Engineers, Architects or other consultant information (not limited to drawings, legends, schedules, specifications).
 Check all dimensions and site conditions prior to commencement of any work or procurement or fabrication of any services, materials, fittings or equipment.
 Not to be reproduced or distributed without prior permission of the Landscape Architect.

NOTES / KEY PLAN

DATE	REV	AMENDMENTS
19/06/24	A	SSDA SUBMISSION

CONSULTANTS



NAME	ROLE

ASPECT Studios
 ASPECT Studios Pty Ltd
 Level 1, 78-80 George Street
 Redfern NSW 2016
 Australia
 T 02 9699 7182
 www.aspect-studios.com
 sydney@aspect-studios.com
 ABN 11 120 219 561

PROJECT
 REDFERN PLACE
 600-660 ELIZABETH ST, REDFERN
CLIENT

NORTH
 SCALE A1 | SCALE A3
 1:250 | 1:500
 Do not scale - use dimensions & callouts on drawings & schedules. Refer discrepancies to Landscape Architect for clarification.
STATUS
 SSDA
NOT FOR CONSTRUCTION

DRAWING NO.	REVISION
LA_SSDA_501	A

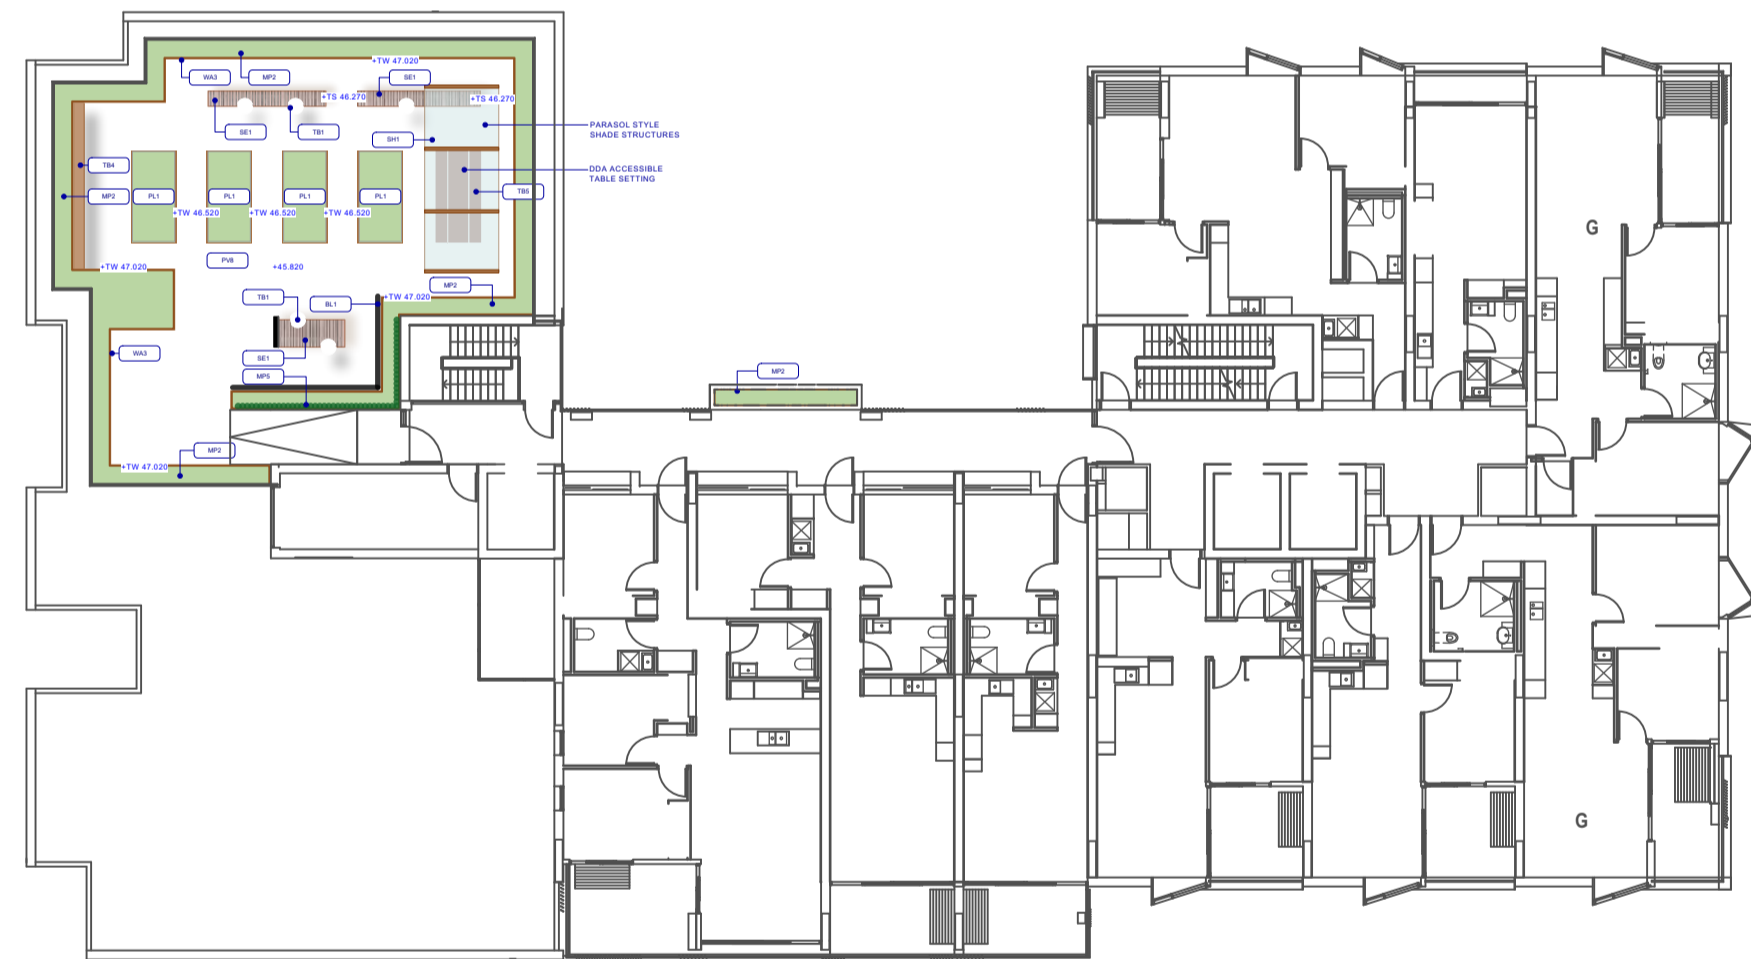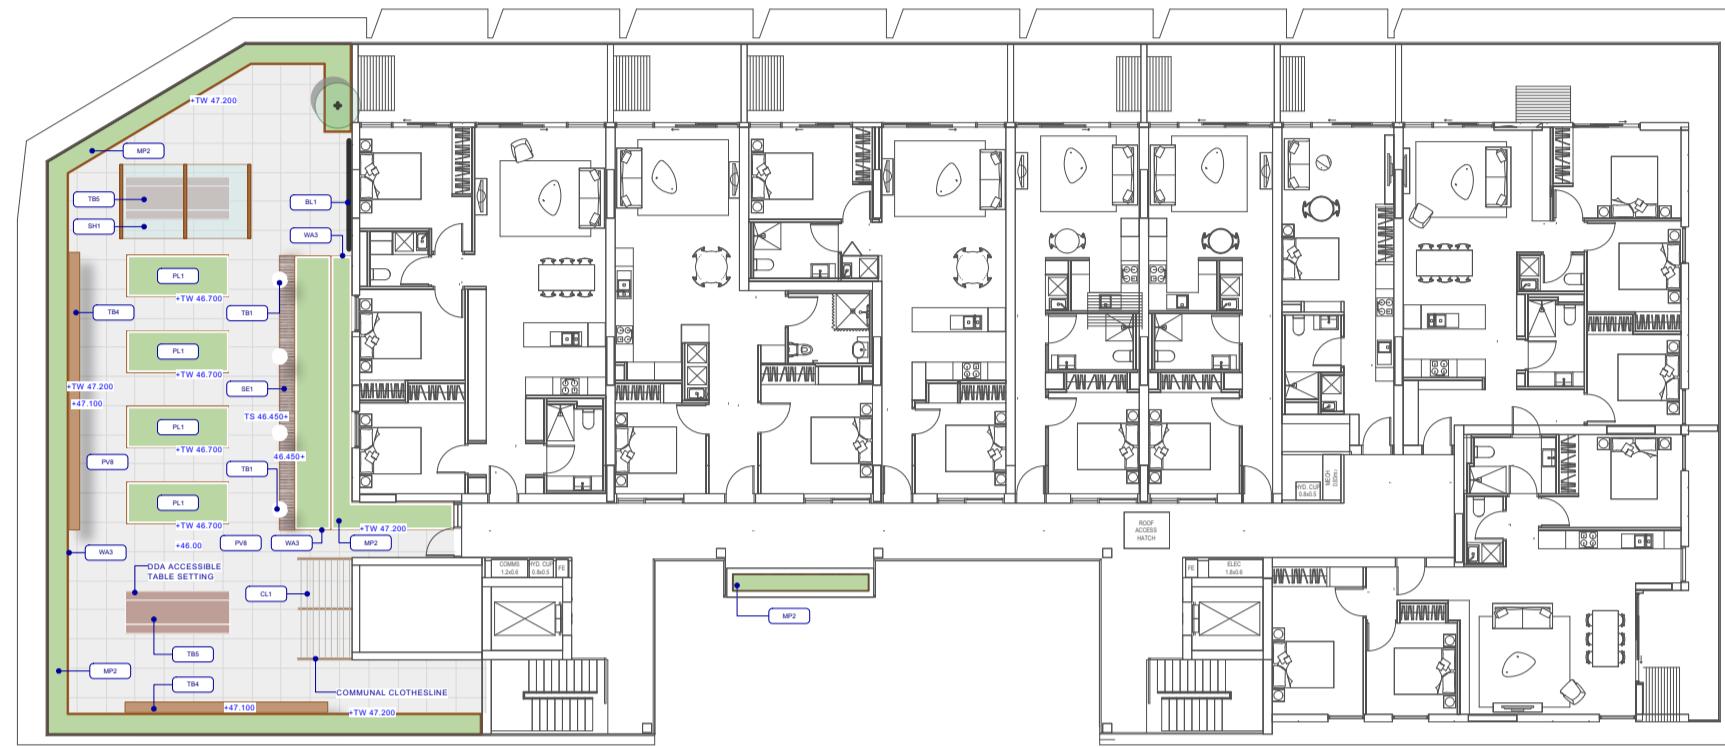

WARNING
DIAL BEFORE YOU DIG
 Services shown on this drawing are approximate only. The exact location is to be confirmed on site by contractor prior to commencement of work.
www.1100.com.au

These coloured drawings shall be read in digital format or colour hardcopy.
 These drawings shall be read in conjunction with all relevant information (not limited to legends, schedules, specifications).
 These drawings shall be read in conjunction with any Engineers, Architects or other consultant information (not limited to drawings, legends, schedules, specifications).
 Check all dimensions and site conditions prior to commencement of any work or procurement or fabrication of any services, materials, fittings or equipment.
 Not be reproduced or distributed without prior permission of the Landscape Architect.

NOTES / KEY PLAN

DATE REV AMENDMENTS
 19/06/24 A SSSA SUBMISSION

DATE	REV	AMENDMENTS

CONSULTANTS

ASPECT Studios

ASPECT Studios Pty Ltd
 Level 1, 78-80 George Street
 Redfern NSW 2016
 Australia
 T 02 9699 7182
 www.aspect-studios.com
 sydney@aspect-studios.com
 ABN 11 120 219 561

PROJECT
 REDFERN PLACE
 600-660 ELIZABETH ST, REDFERN

CLIENT



NORTH
 SCALE A1 | SCALE A3
 1:250 1:500

Do not scale - use dimensions & callouts on drawings & schedules.
 Refer discrepancies to Landscape Architect for clarification.




DRAWN ML
CHECKED LZ


STATUS
 SSSA

NOT FOR CONSTRUCTION

DRAWING
 GENERAL ARRANGMENT PLAN -
 ROOF TERRACE

DRAWING NO. LA_SSDA_211
REVISION A

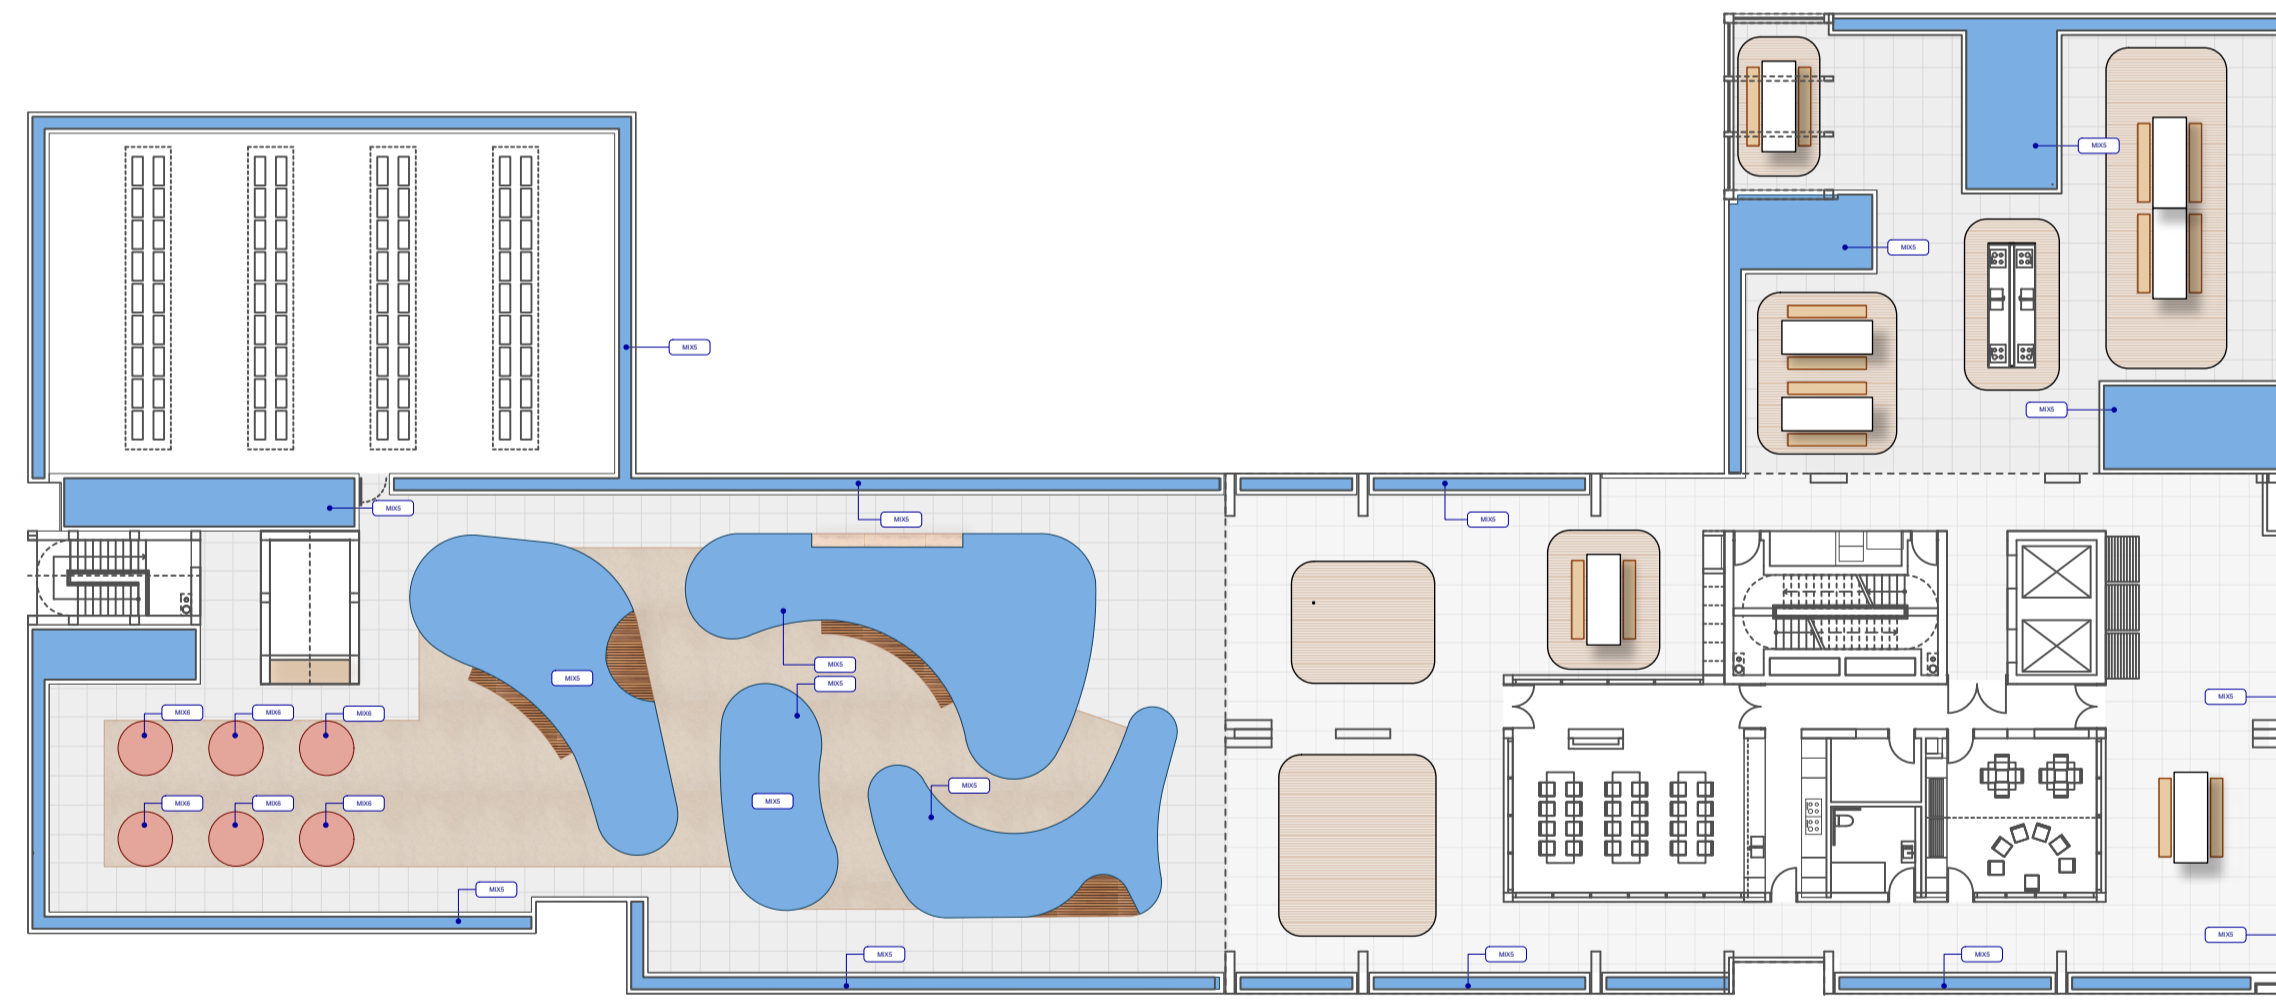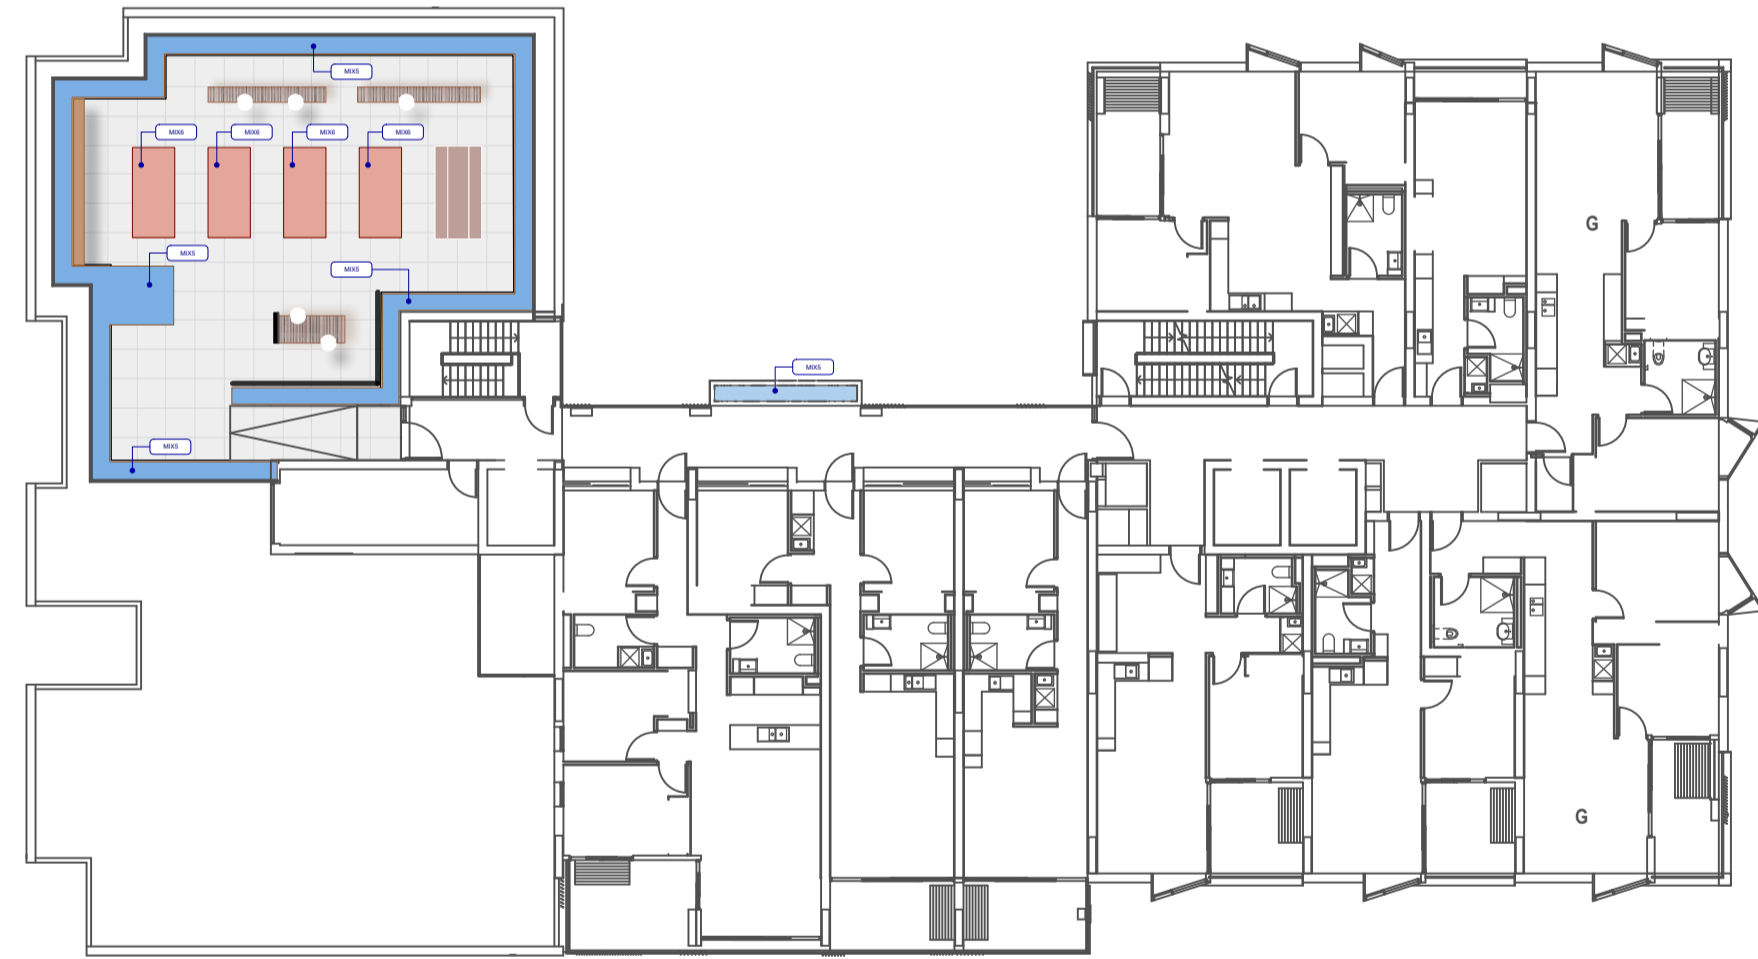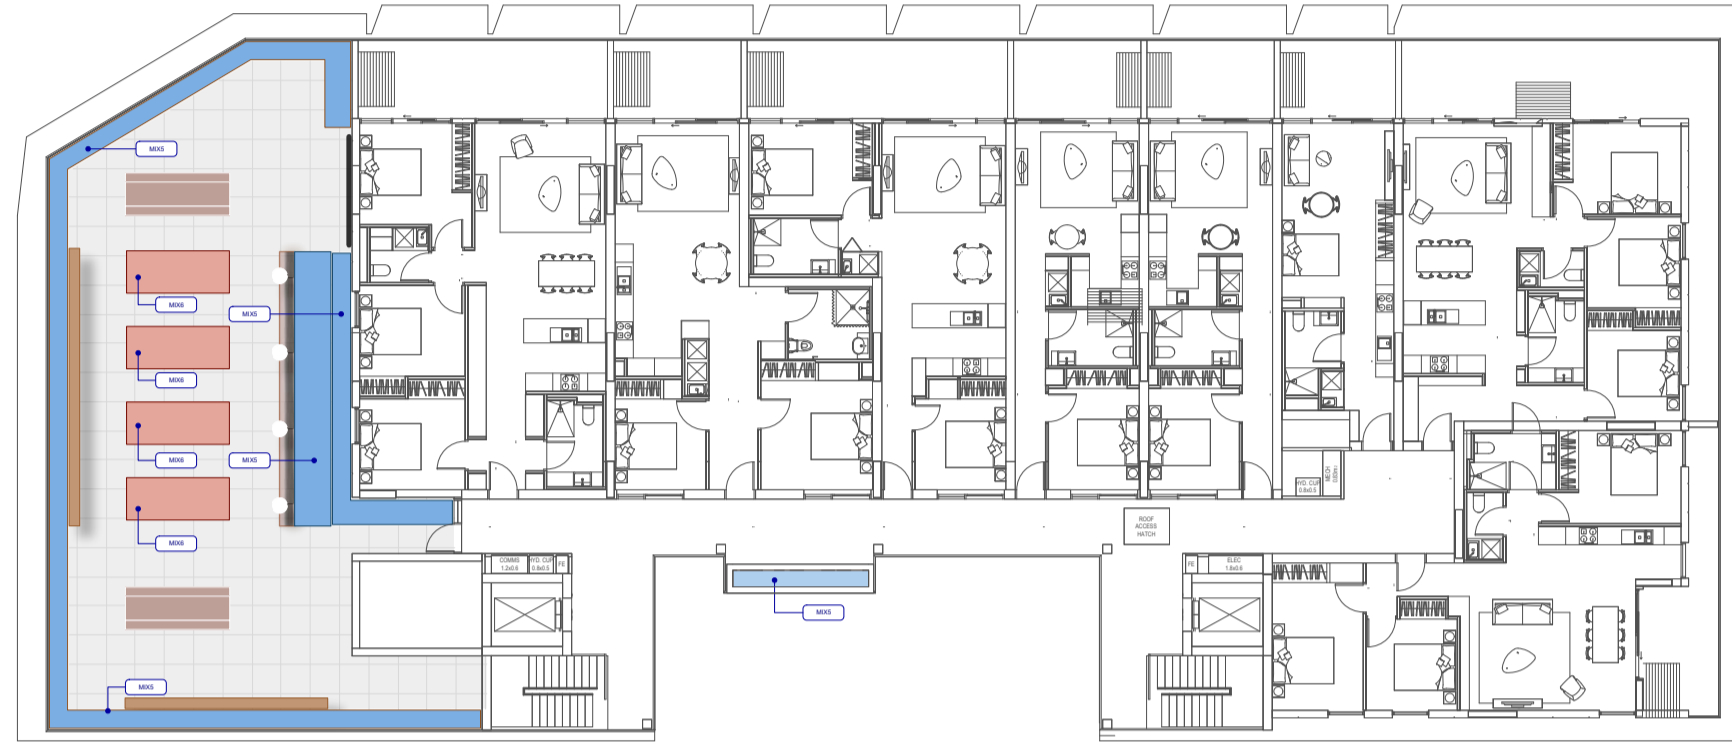

WARNING
 Services shown on this drawing are approximate only. The exact location is to be confirmed on site by contractor prior to commencement of work.

These coloured drawings shall be read in digital format or colour hardcopy.
 These drawings shall be read in conjunction with all relevant information (not limited to legends, schedules, specifications).
 These drawings shall be read in conjunction with any Engineers, Architects or other consultant information (not limited to drawings, legends, schedules, specifications).
 Check all dimensions and site conditions prior to commencement of any work or procurement or fabrication of any services, materials, fittings or equipment.
 Not be reproduced or distributed without prior permission of the Landscape Architect.

NOTES / KEY PLAN

DATE REV AMENDMENTS
 19/06/24 A SSSA SUBMISSION

DATE	REV	AMENDMENTS

CONSULTANTS

ASPECT Studios

ASPECT Studios Pty Ltd
 Level 1, 78-80 George Street
 Redfern NSW 2016
 Australia
 T 02 9699 7182
 www.aspect-studios.com
 sydney@aspect-studios.com
 ABN 11 120 219 561

PROJECT
 REDFERN PLACE
 600-660 ELIZABETH ST, REDFERN

CLIENT



NORTH
 SCALE A1 | SCALE A3
 1:250 1:500

Do not scale - use dimensions & callouts on drawings & schedules.
 Refer discrepancies to Landscape Architect for clarification.

DRAWN ML
CHECKED LZ

STATUS
 SSSA

NOT FOR CONSTRUCTION

DRAWING
 PLANTING
 PLAN - ROOF TERRACE

DRAWING NO.
 LA_SSDA_511

REVISION
 A