




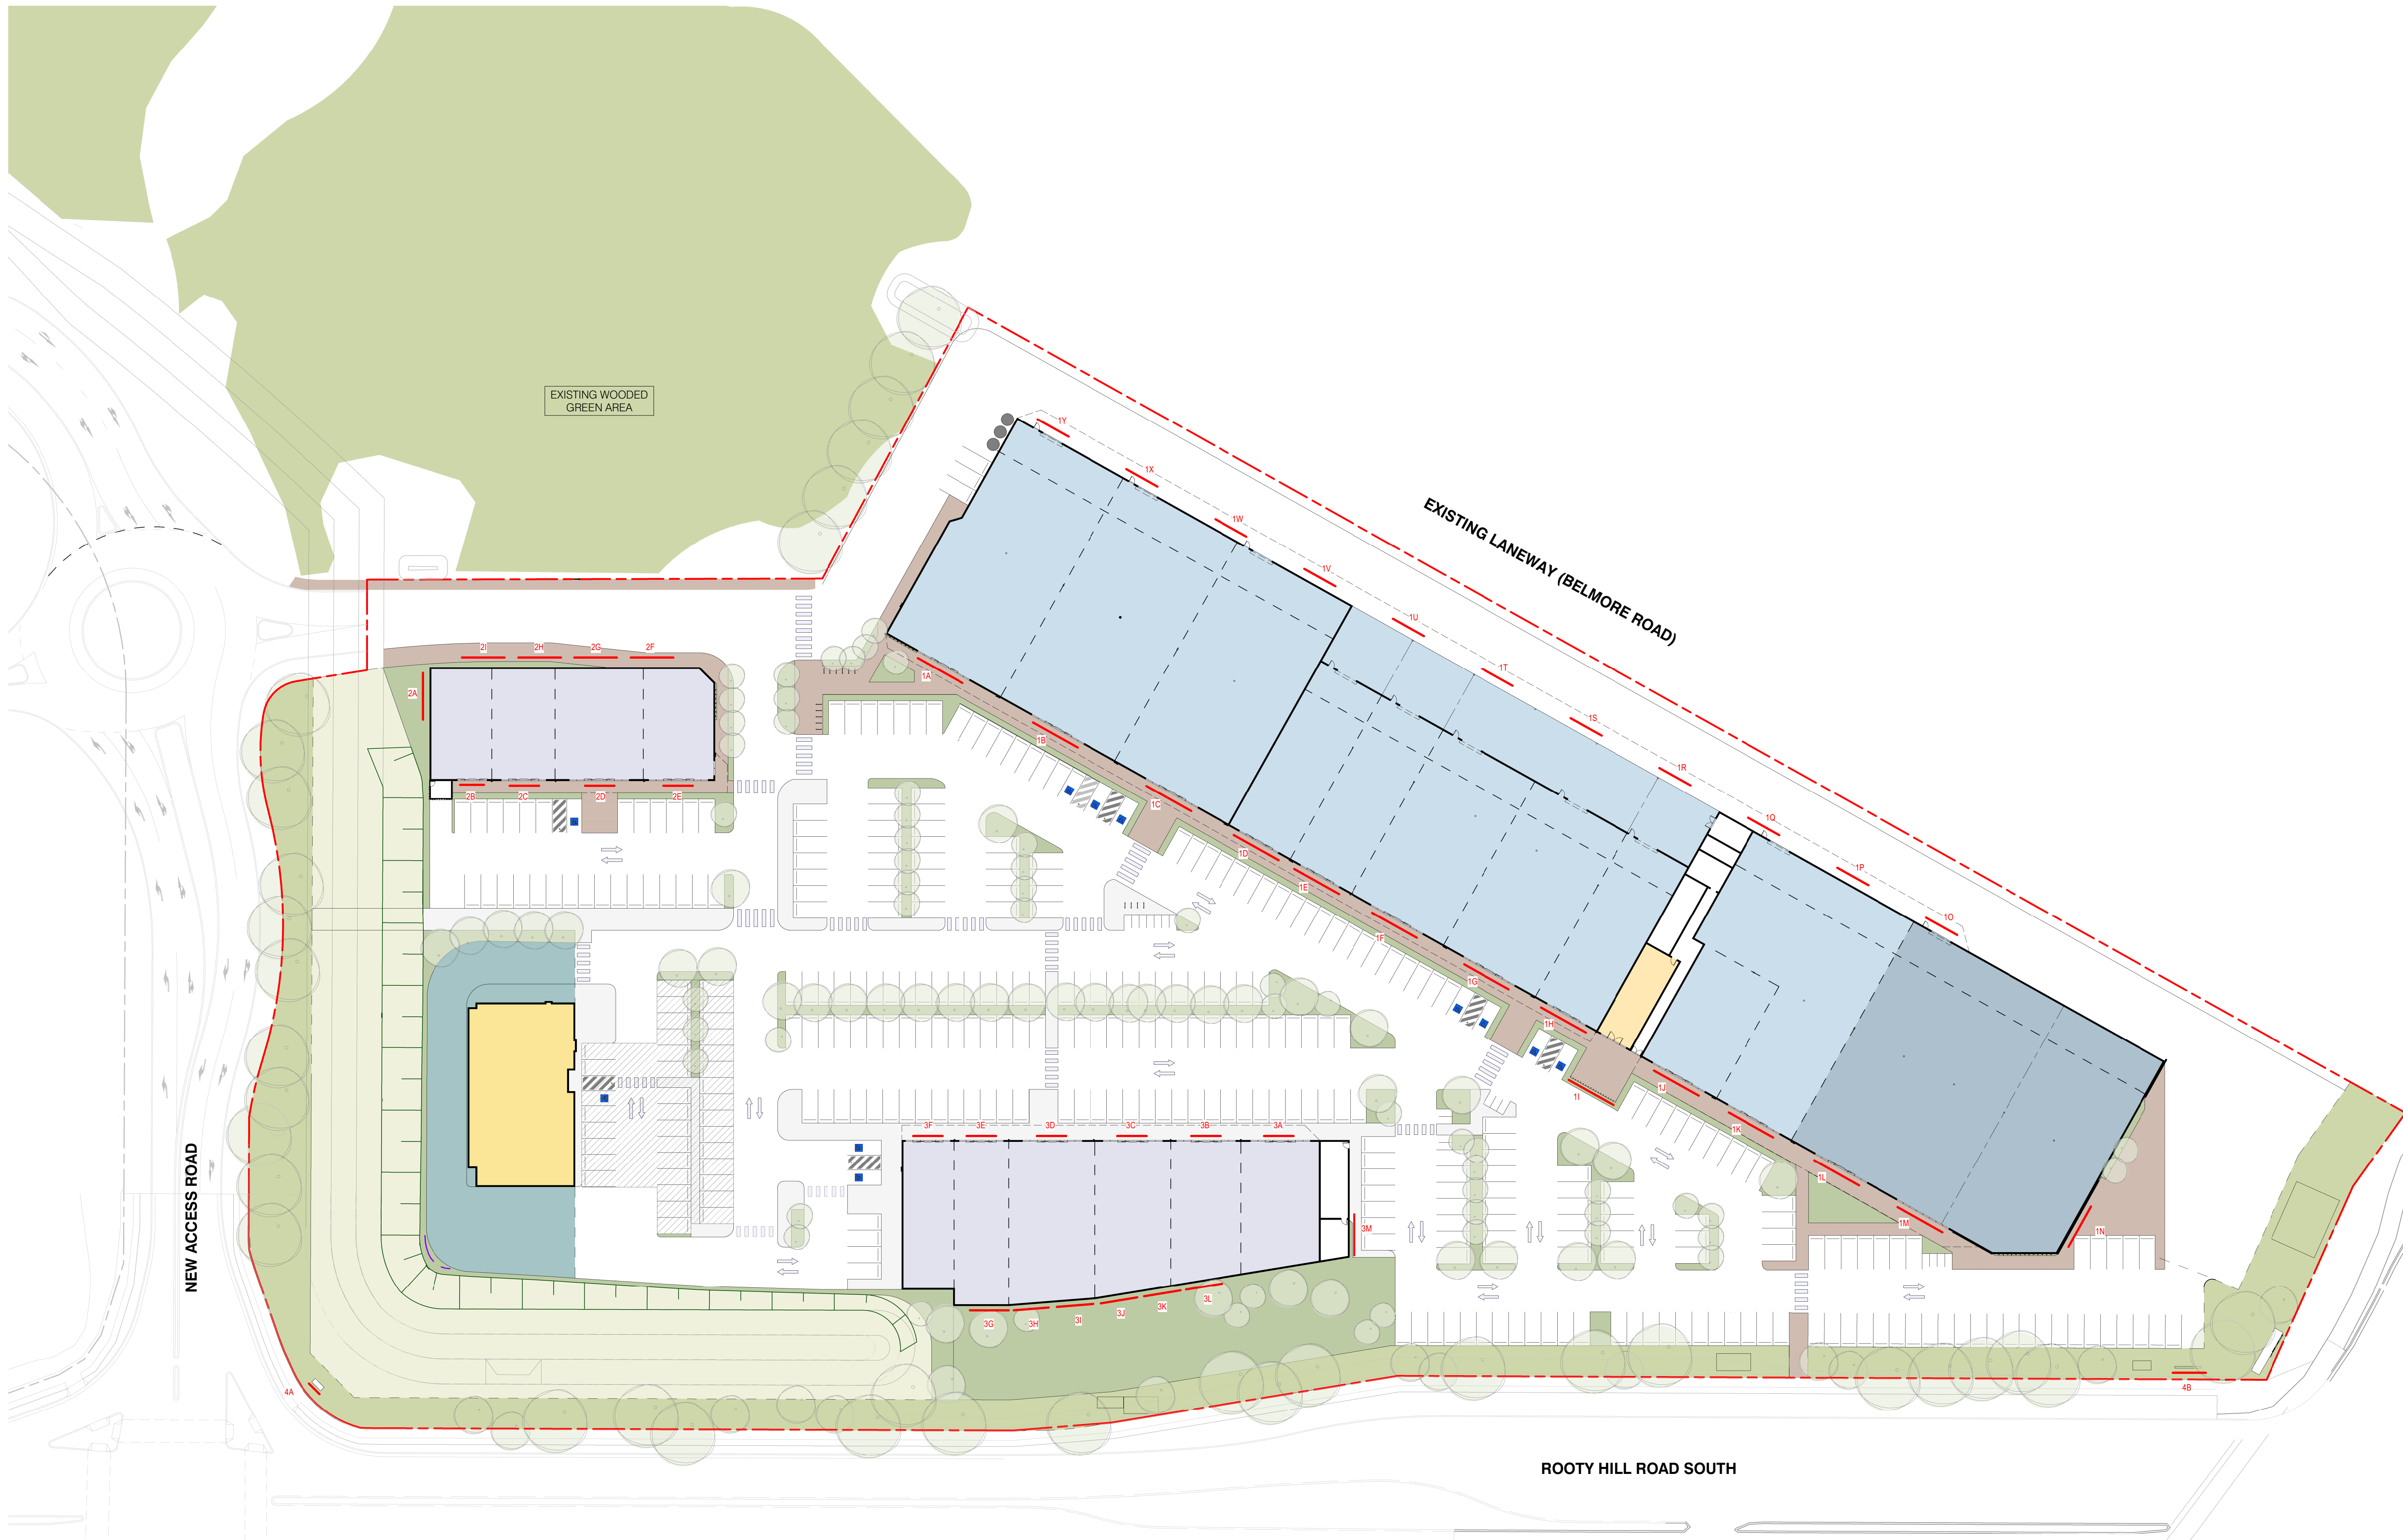


PROPOSED GROUND FLOOR PLAN - SIGNAGE 1 : 500

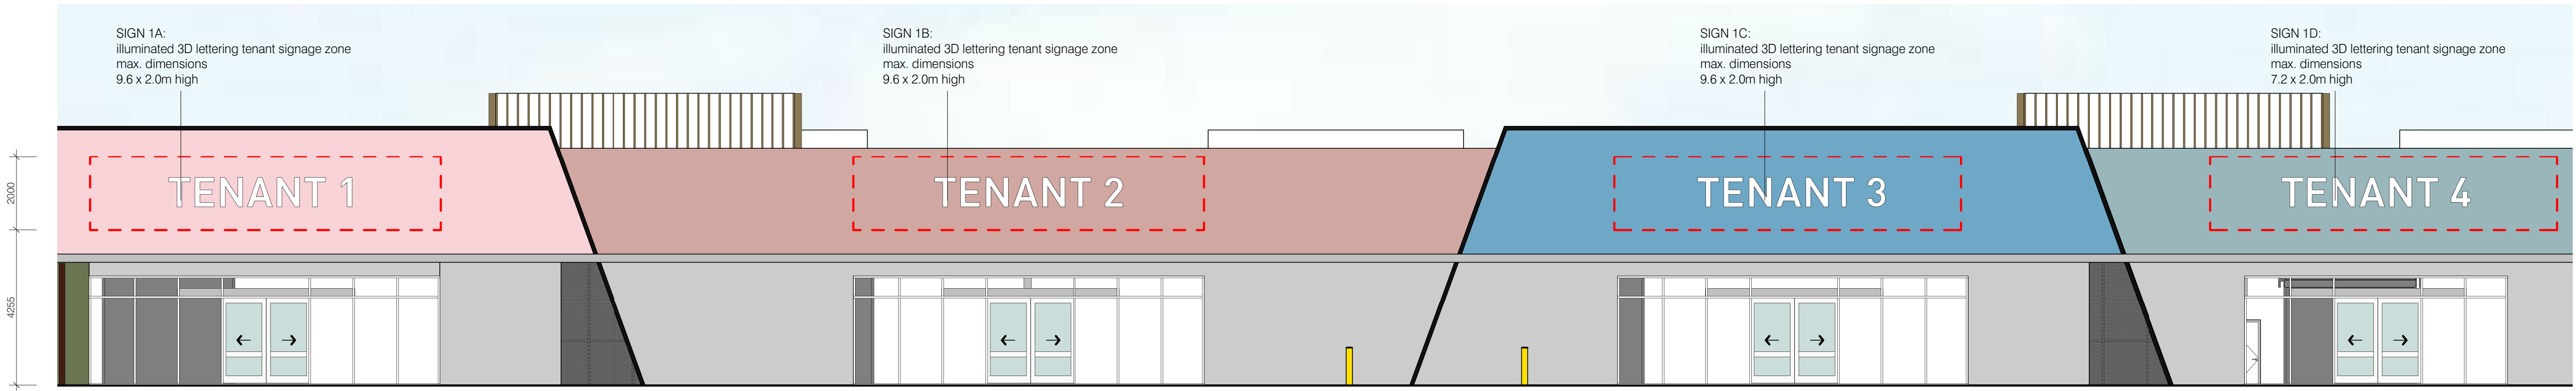


SIGNAGE ELEVATION 1 - SIGNS 1A - 1D 1 : 100

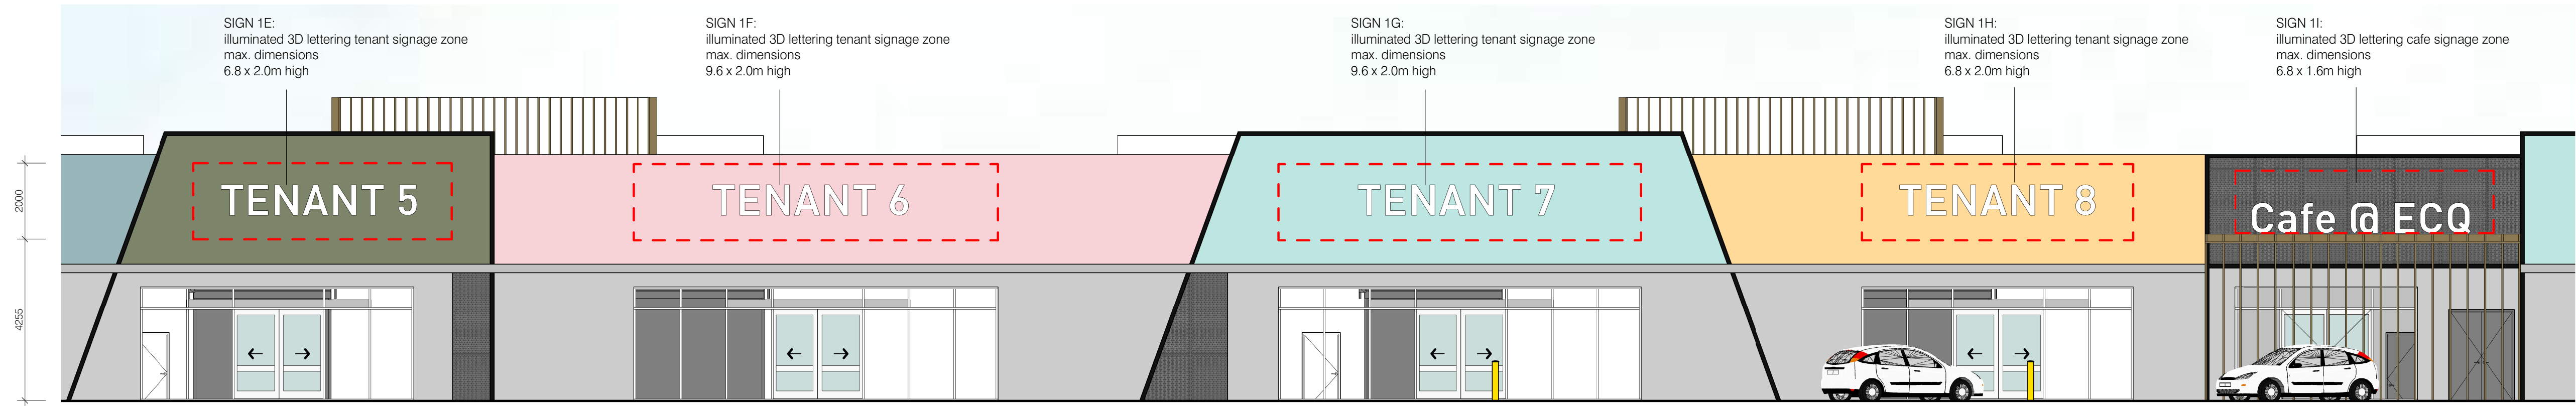


SIGNAGE ELEVATION 2 - SIGNS 1E - 1I 1 : 100

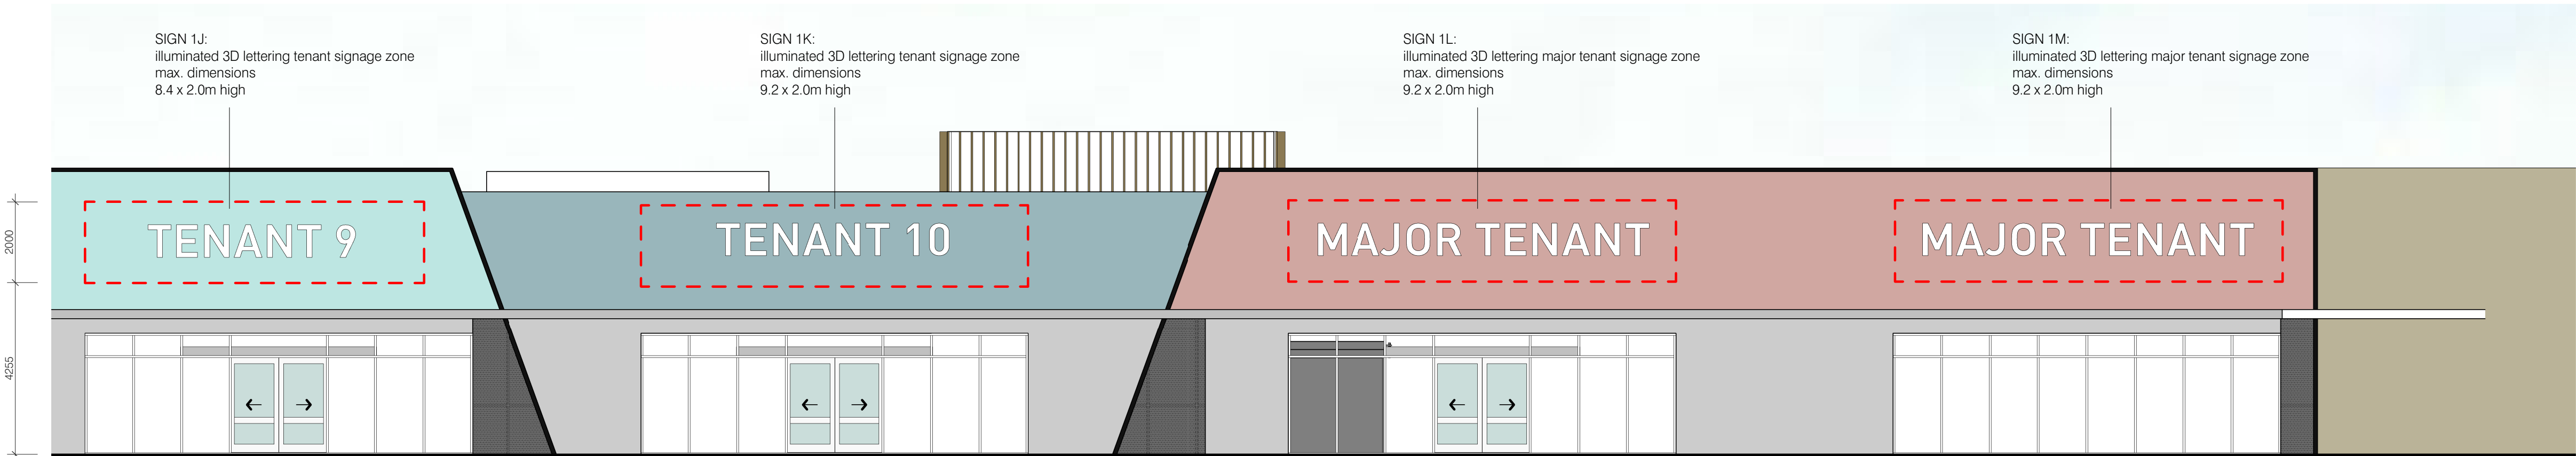


SIGNAGE ELEVATION 3 - SIGNS 1J - 1M 1 : 100

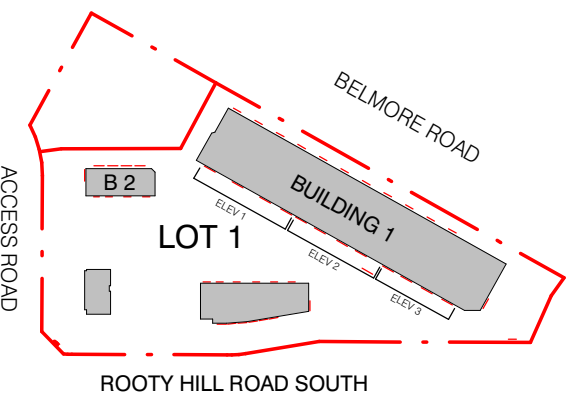


KEY PLAN

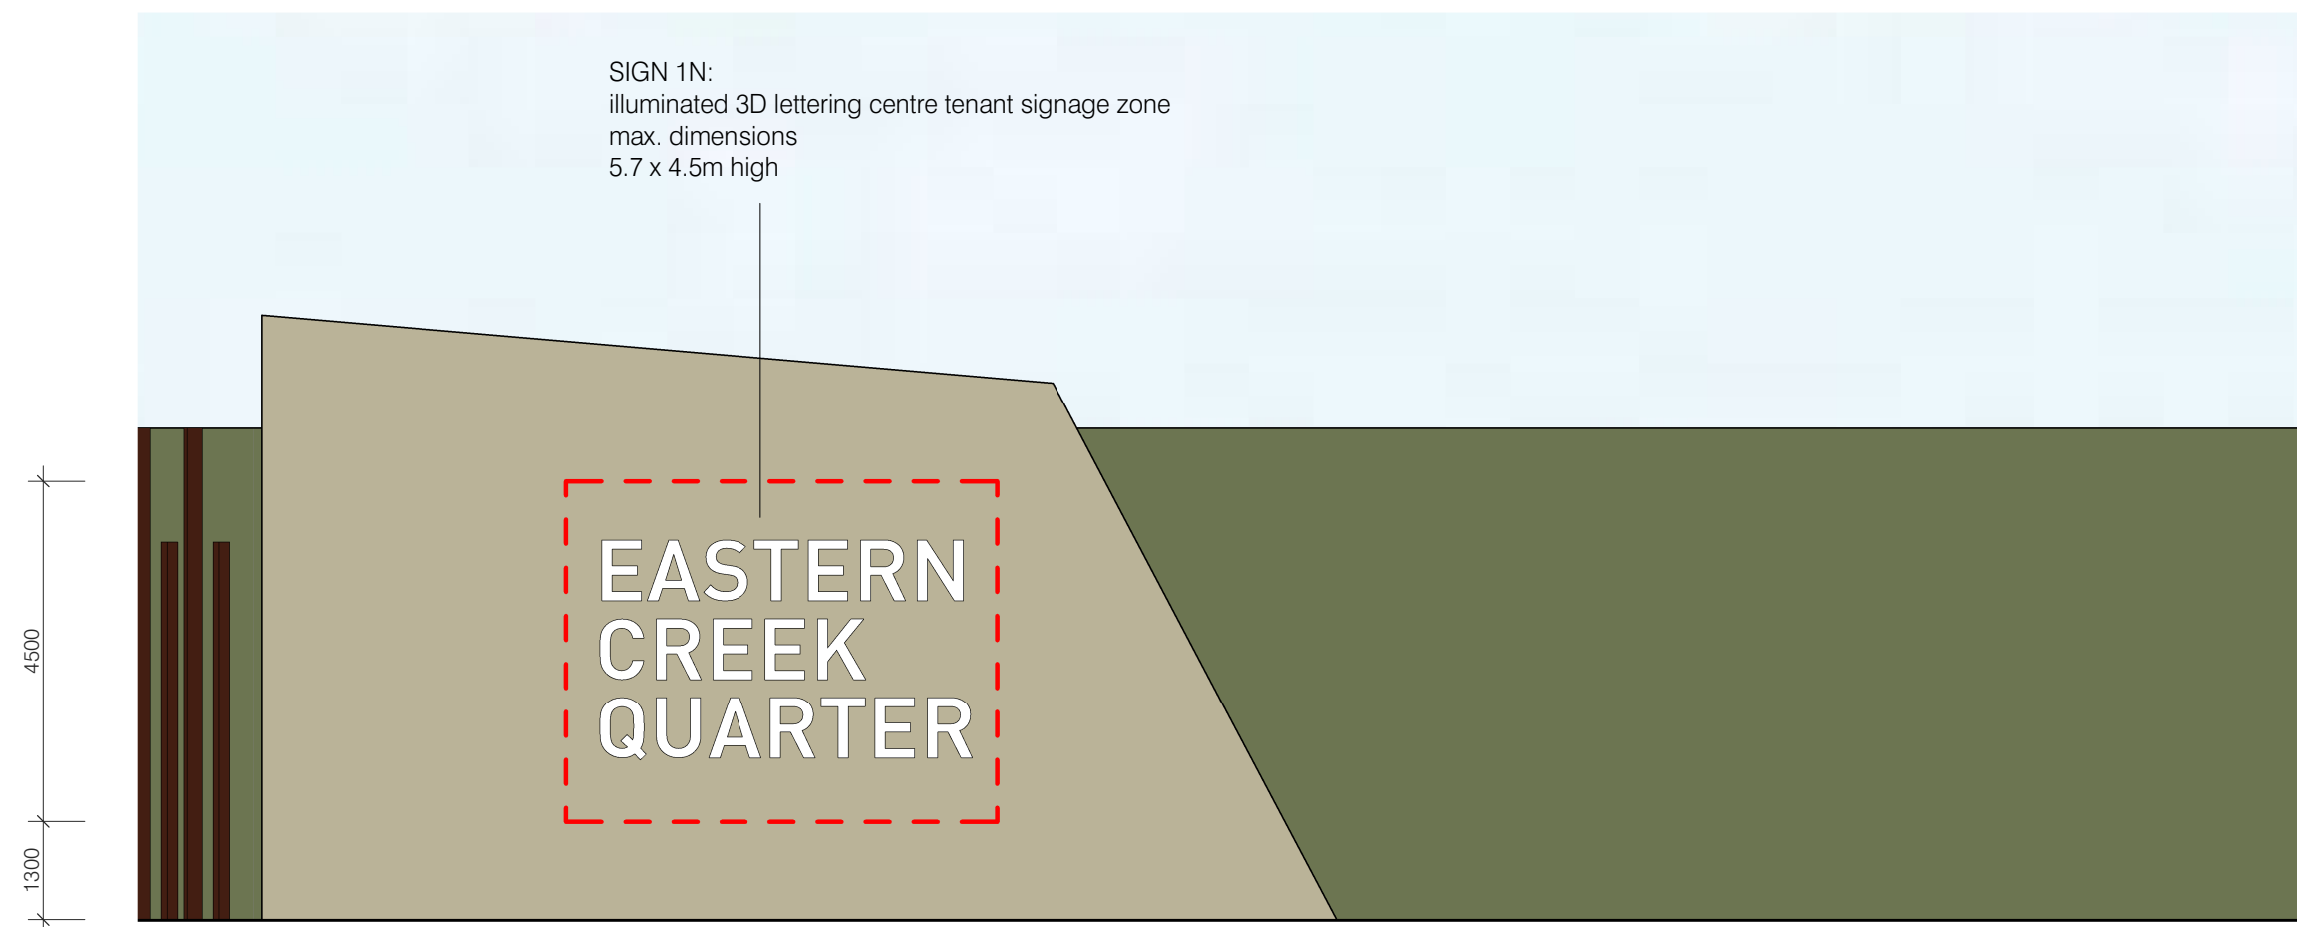


SIGNAGE ELEVATION 4 - SIGN IN 1 : 100

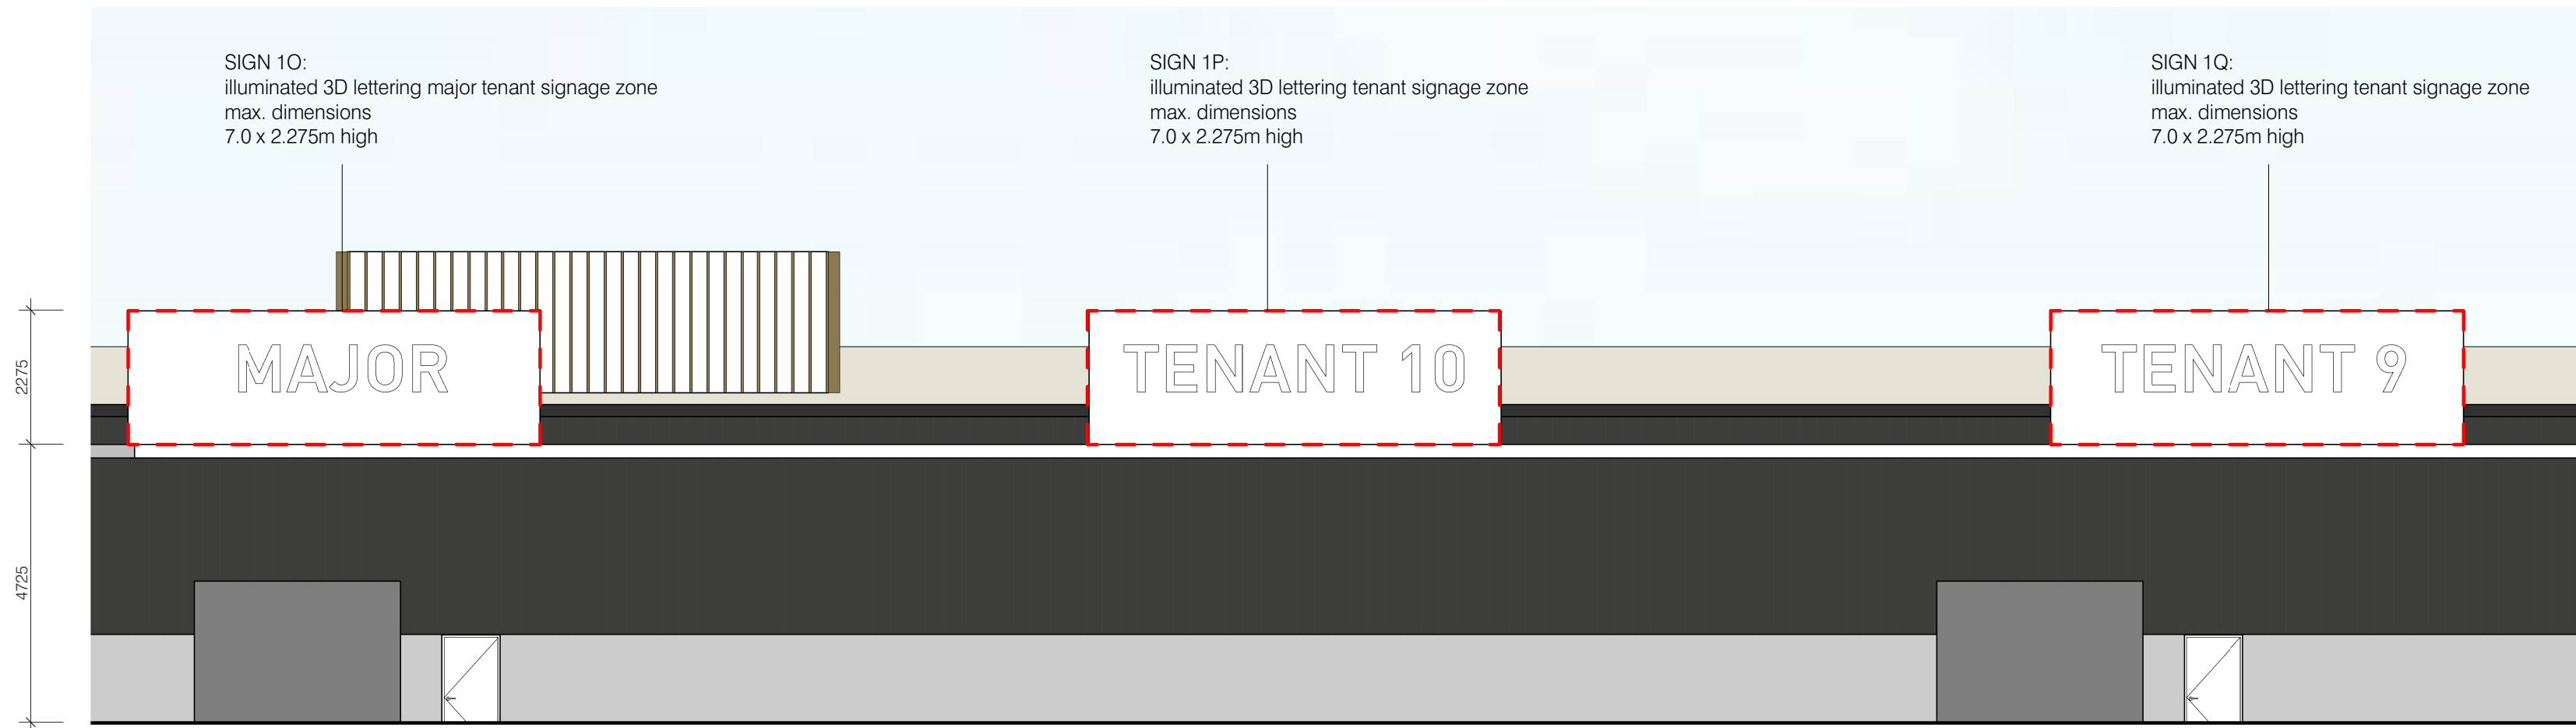


SIGNAGE ELEVATION 5 - SIGNS 10 - 1Q 1 : 100

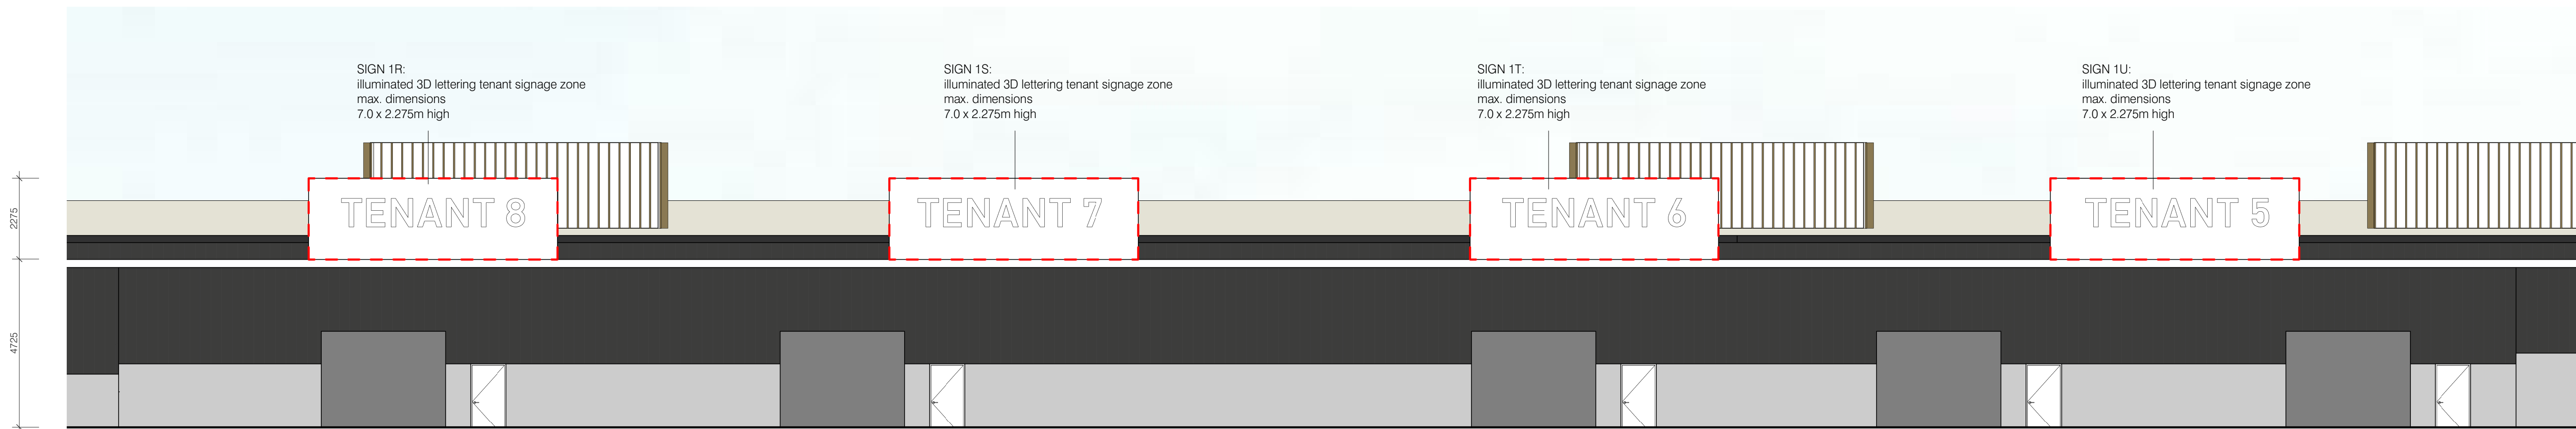

SIGNAGE ELEVATION 6 - SIGN 1R - 1U 1 : 100

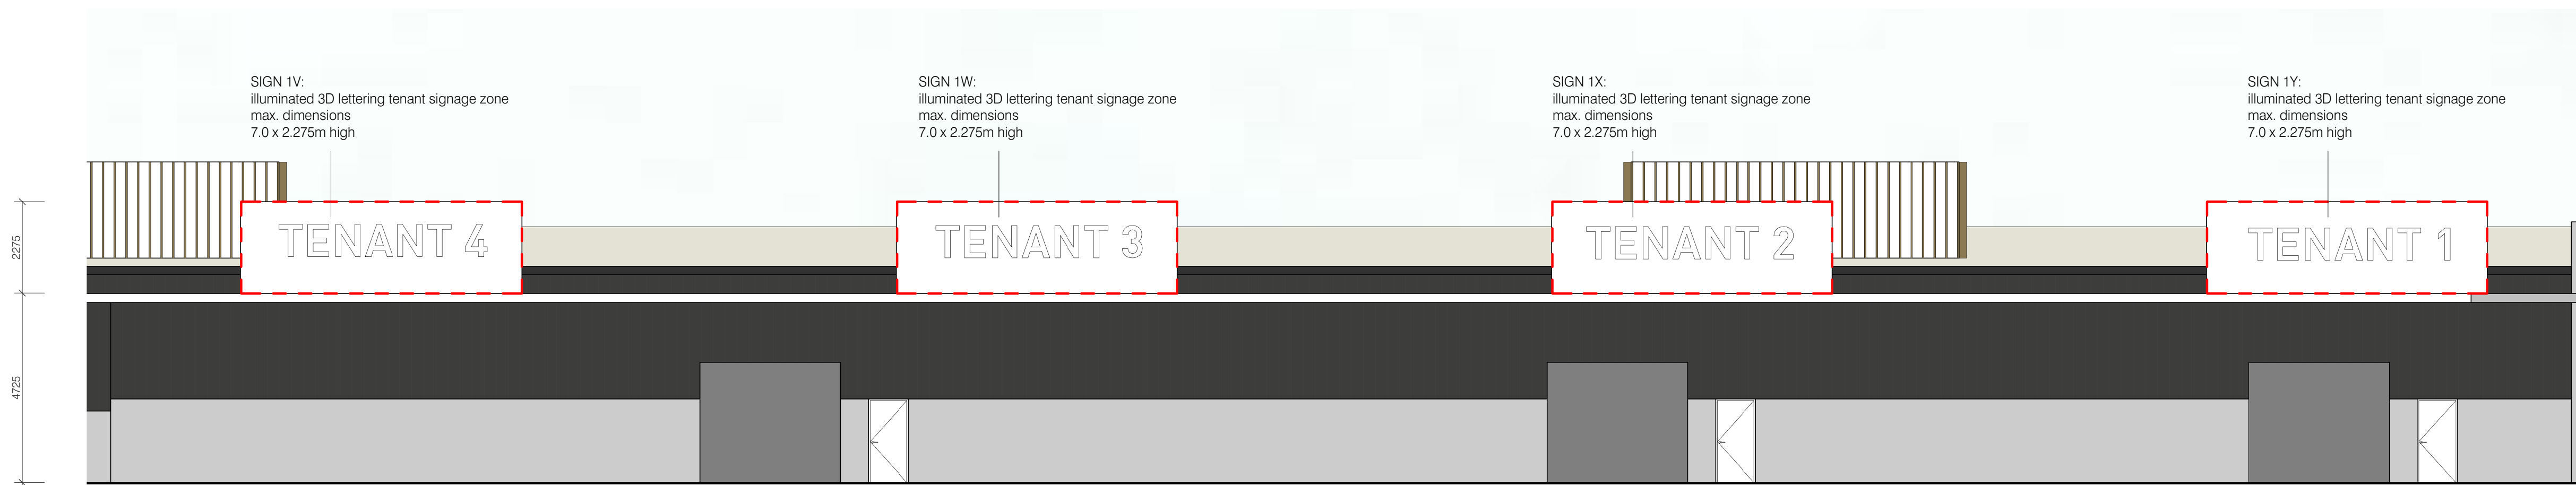

SIGNAGE ELEVATION 7 - SIGNS 1V - 1Y 1 : 100

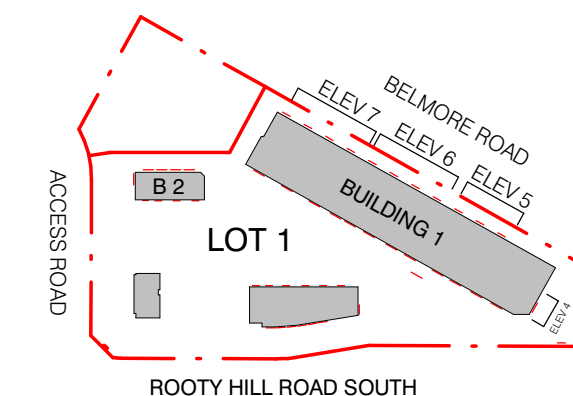

KEY PLAN


D.A. ISSUE

job no.
2017-164

drawing no.
DA22
scale @ A1
As indicated

issue
C
drawn
MPR

All dimensions in millimetres unless noted otherwise.
Do not scale from drawings. Figure dimensions take precedence.
This drawing and its contents are subject to copyright laws and protection.
Do not reproduce in full or in part without approval. Copyright

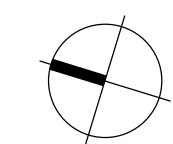

MELBOURNE
SYDNEY
PERTH

1800 422 533

i2c
i2c.com.au


13/09/2019 3:35:16 PM

no.	date	ISSUE / revision	by
A	10/10/2018	DA ISSUE	MPR
B	26/10/2018	DA ISSUE	MPR
C	13/09/2019	DA ISSUE	MPR


client
Frasers Property

project - address
EASTERN CREEK
NSW 2766


drawing title
SIGNAGE - STAGE 2

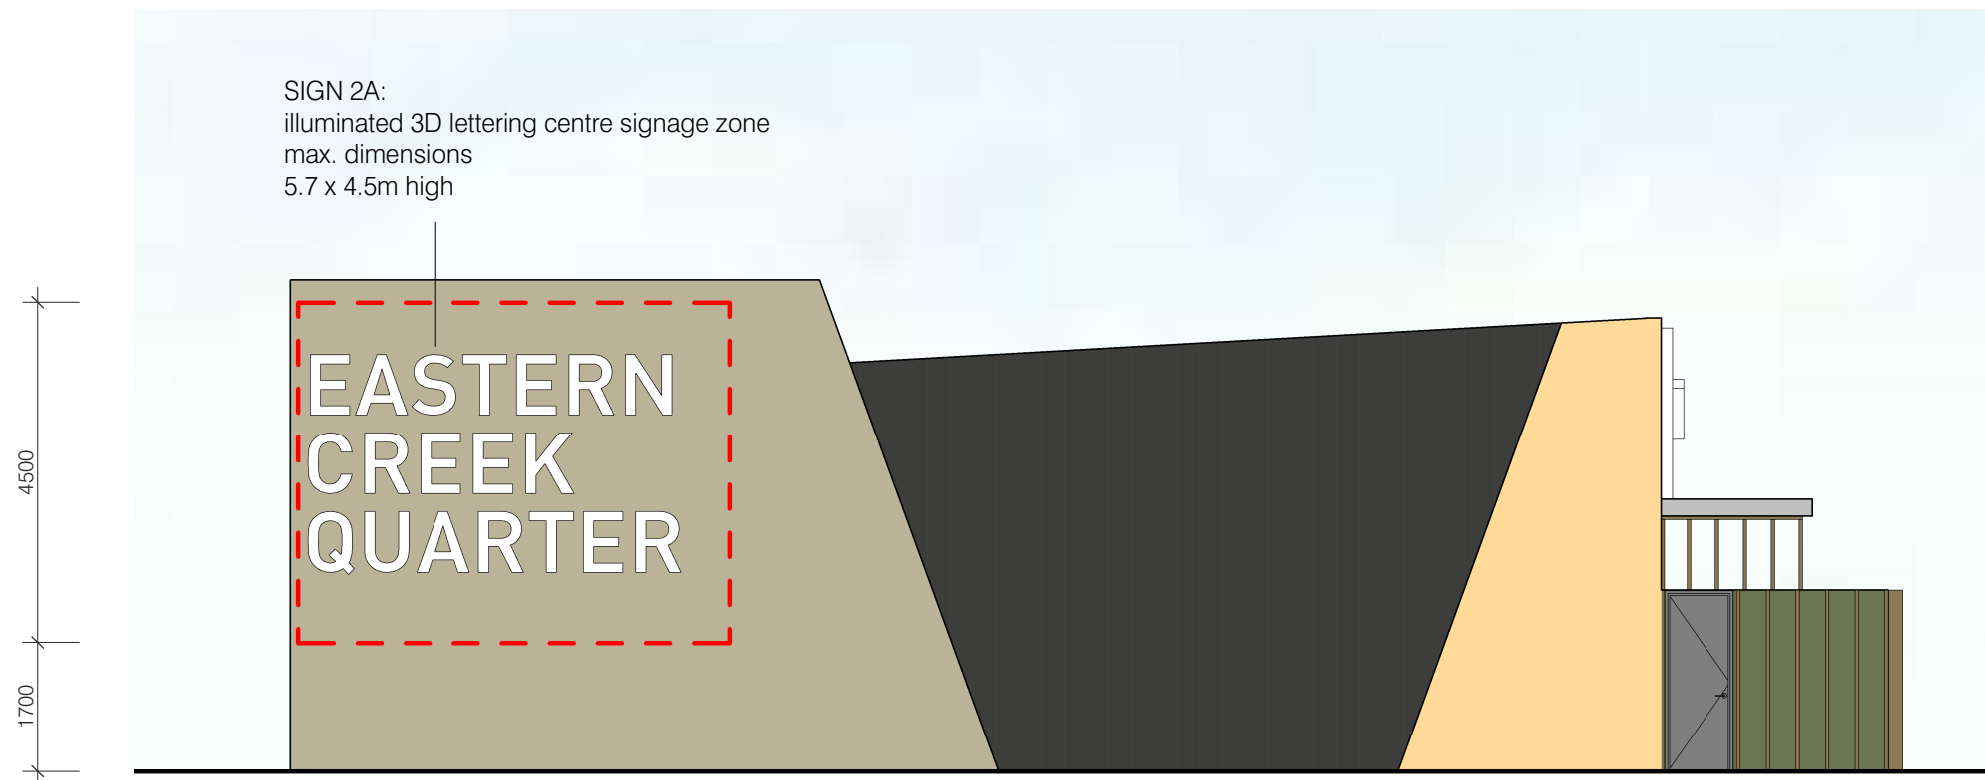


SIGNAGE ELEVATION 8 - SIGN 2A 1 : 100

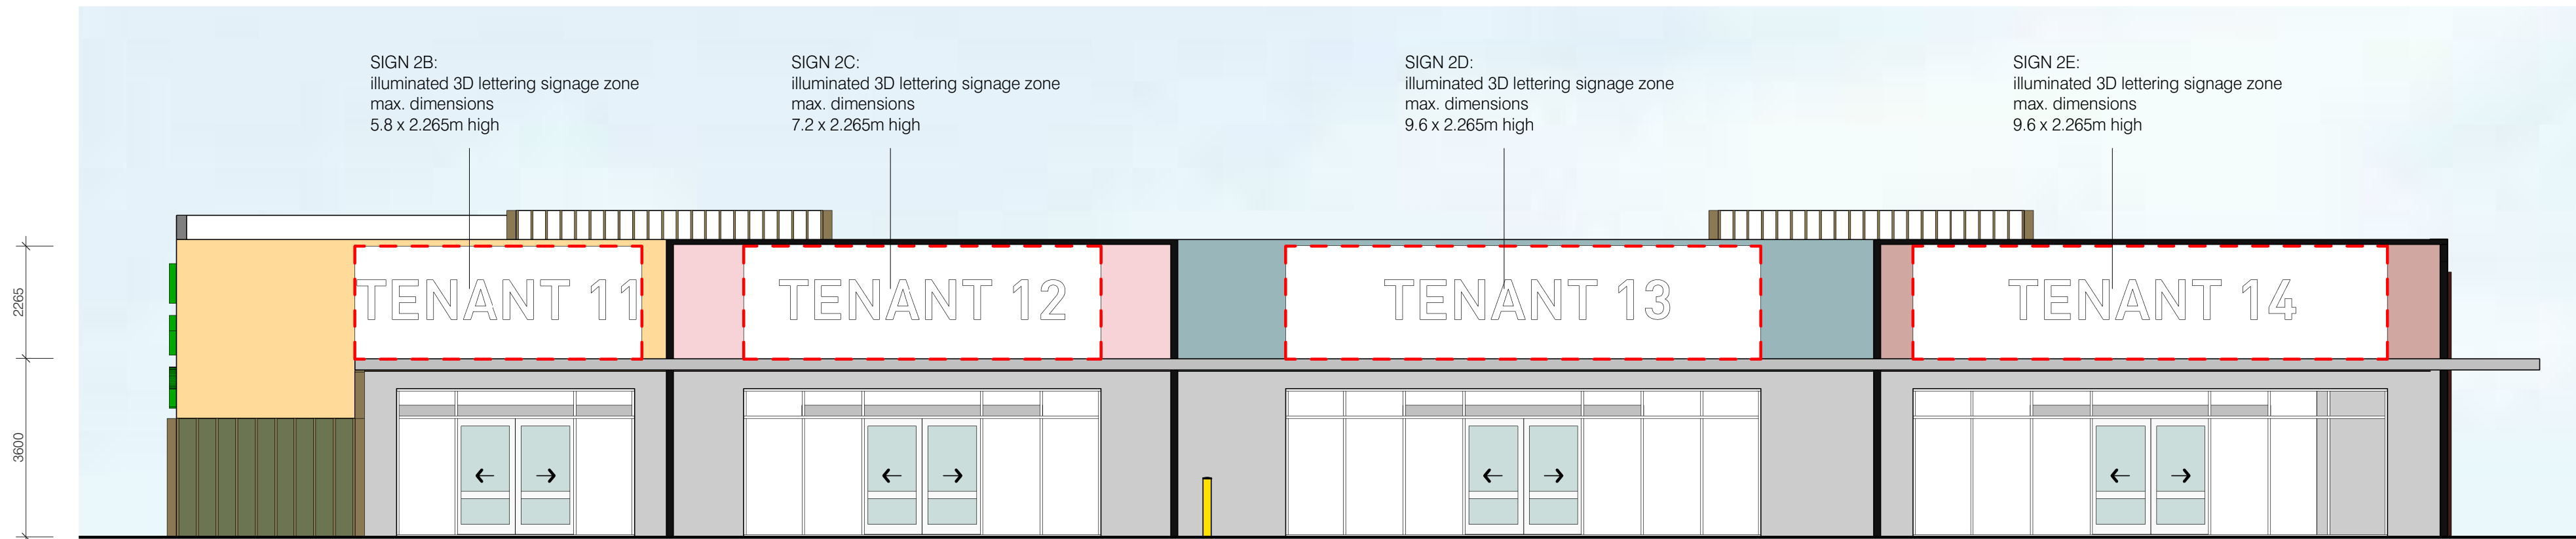


SIGNAGE ELEVATION 9 - SIGNS 2B - 2E 1 : 100

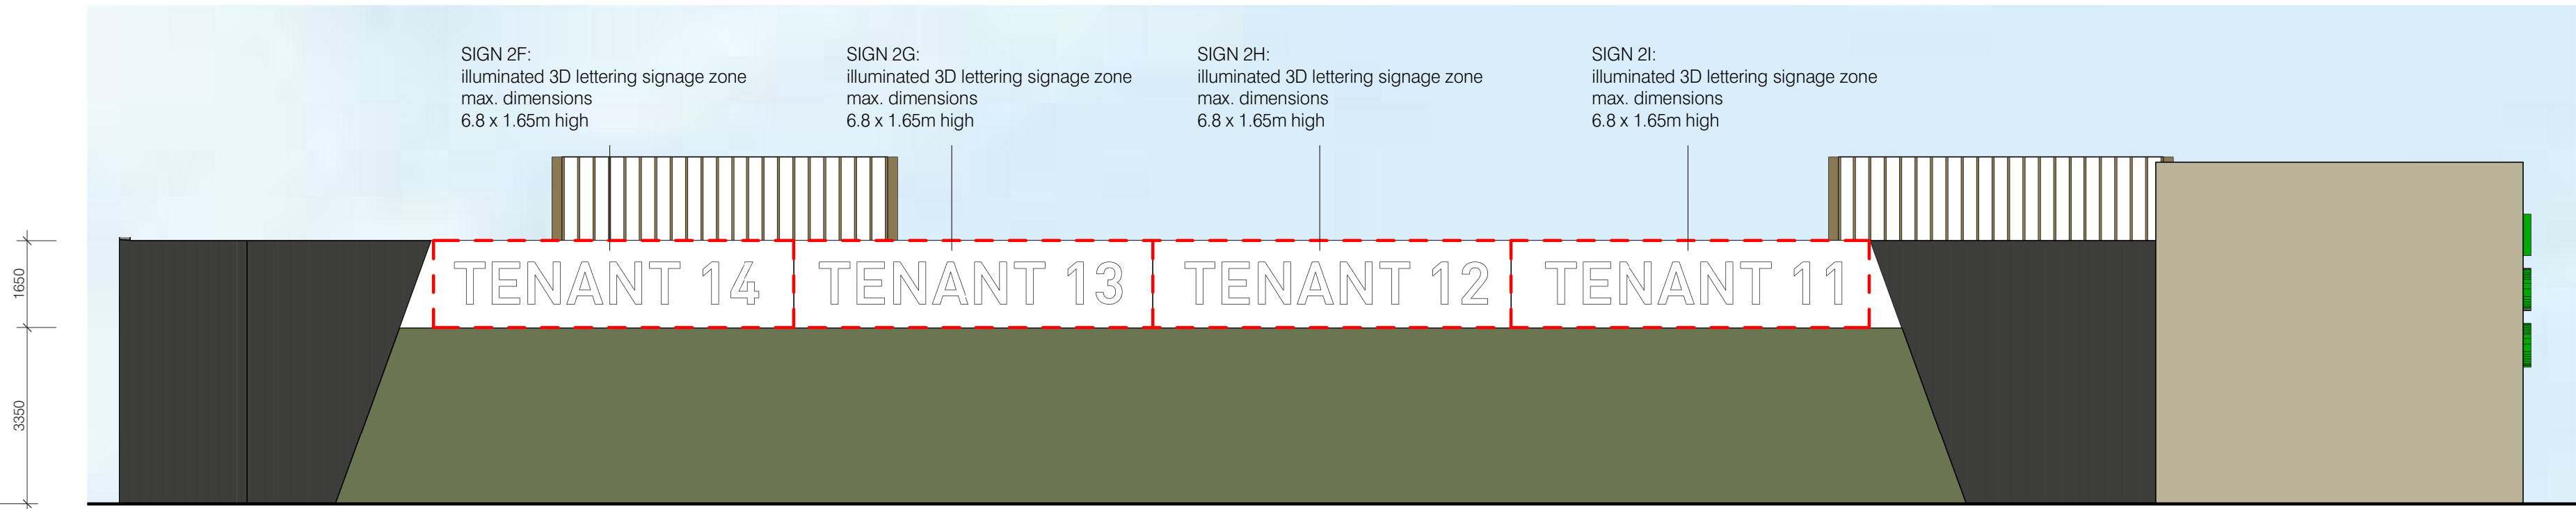


SIGNAGE ELEVATIONS 10 - SIGNS 2F - 2I 1 : 100

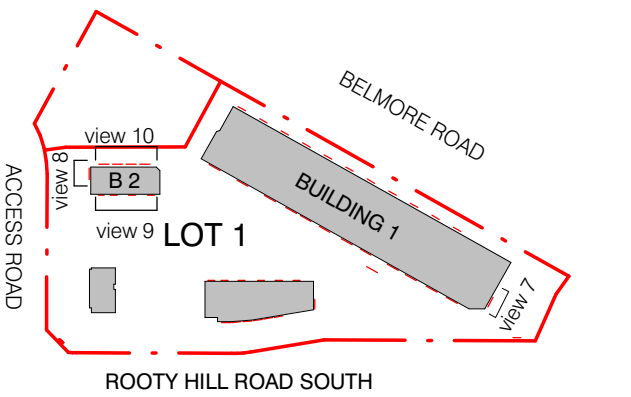


KEY PLAN

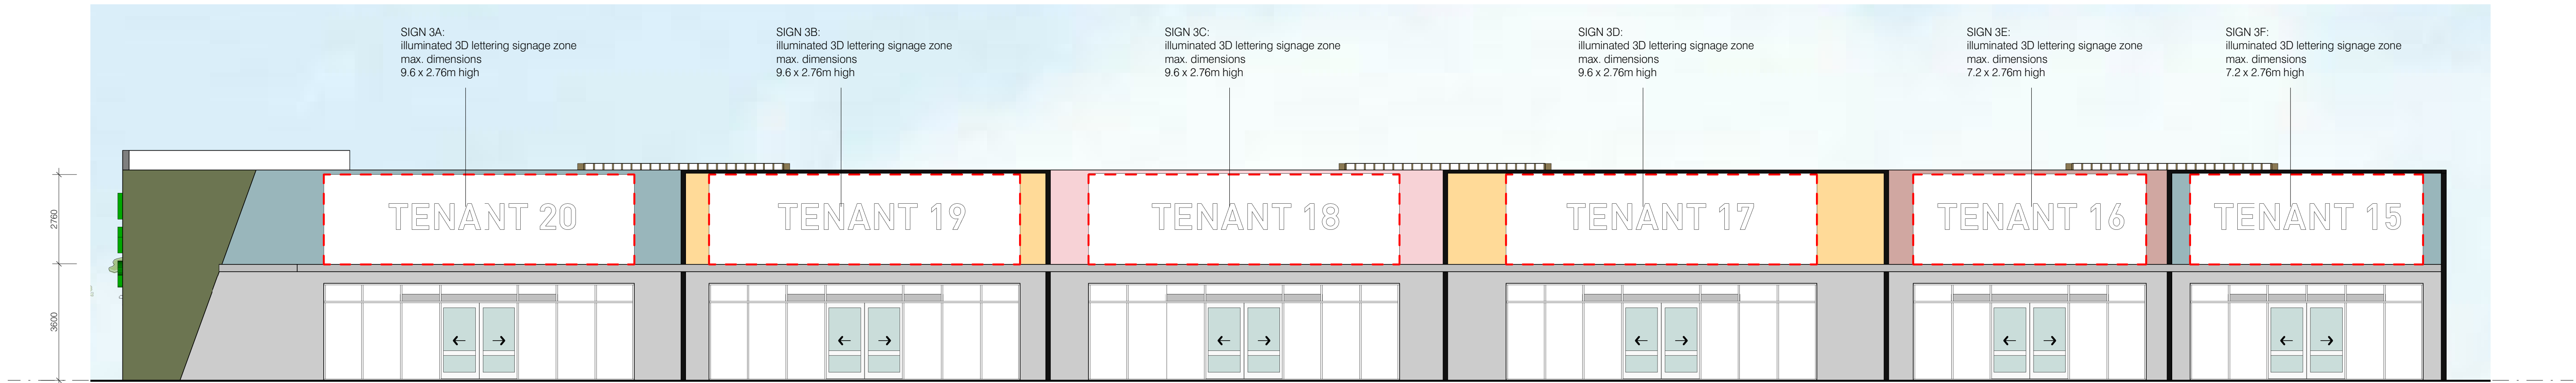


SIGNAGE ELEVATION 11 - SIGNS 3A - 3F 1 : 100

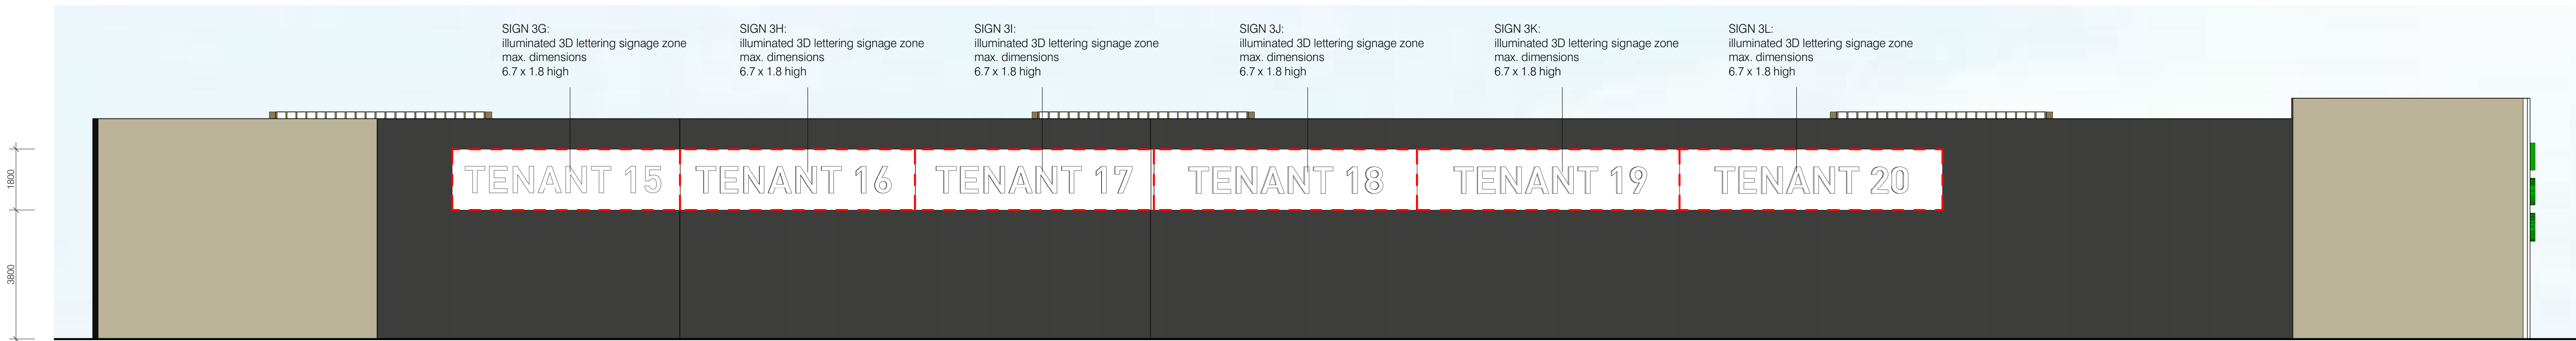




SIGNAGE ELEVATION 12 - SIGNS 3G - 3L 1 : 100

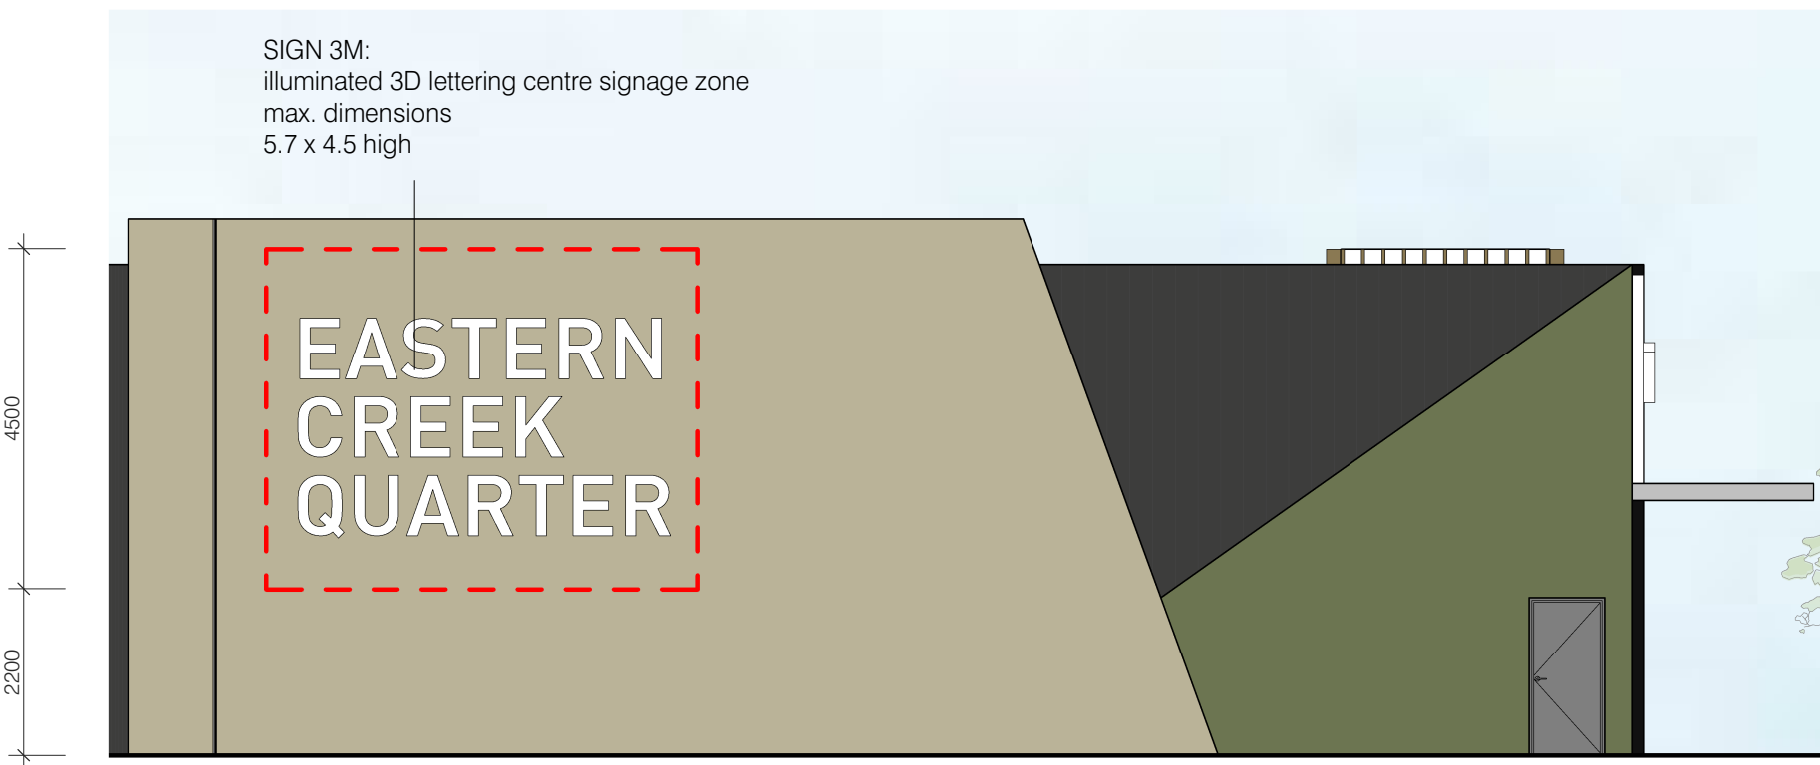

SIGNAGE ELEVATIONS 13 - SIGN 3L 1 : 100

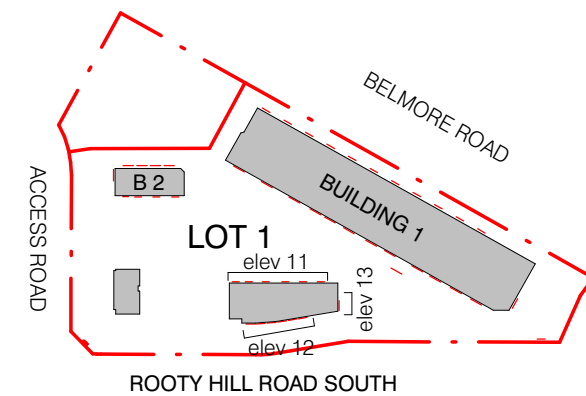

KEY PLAN

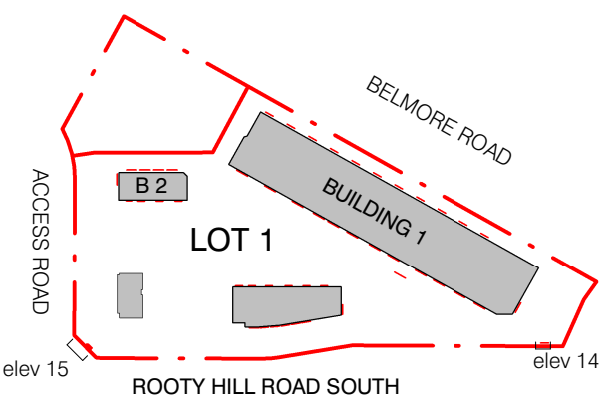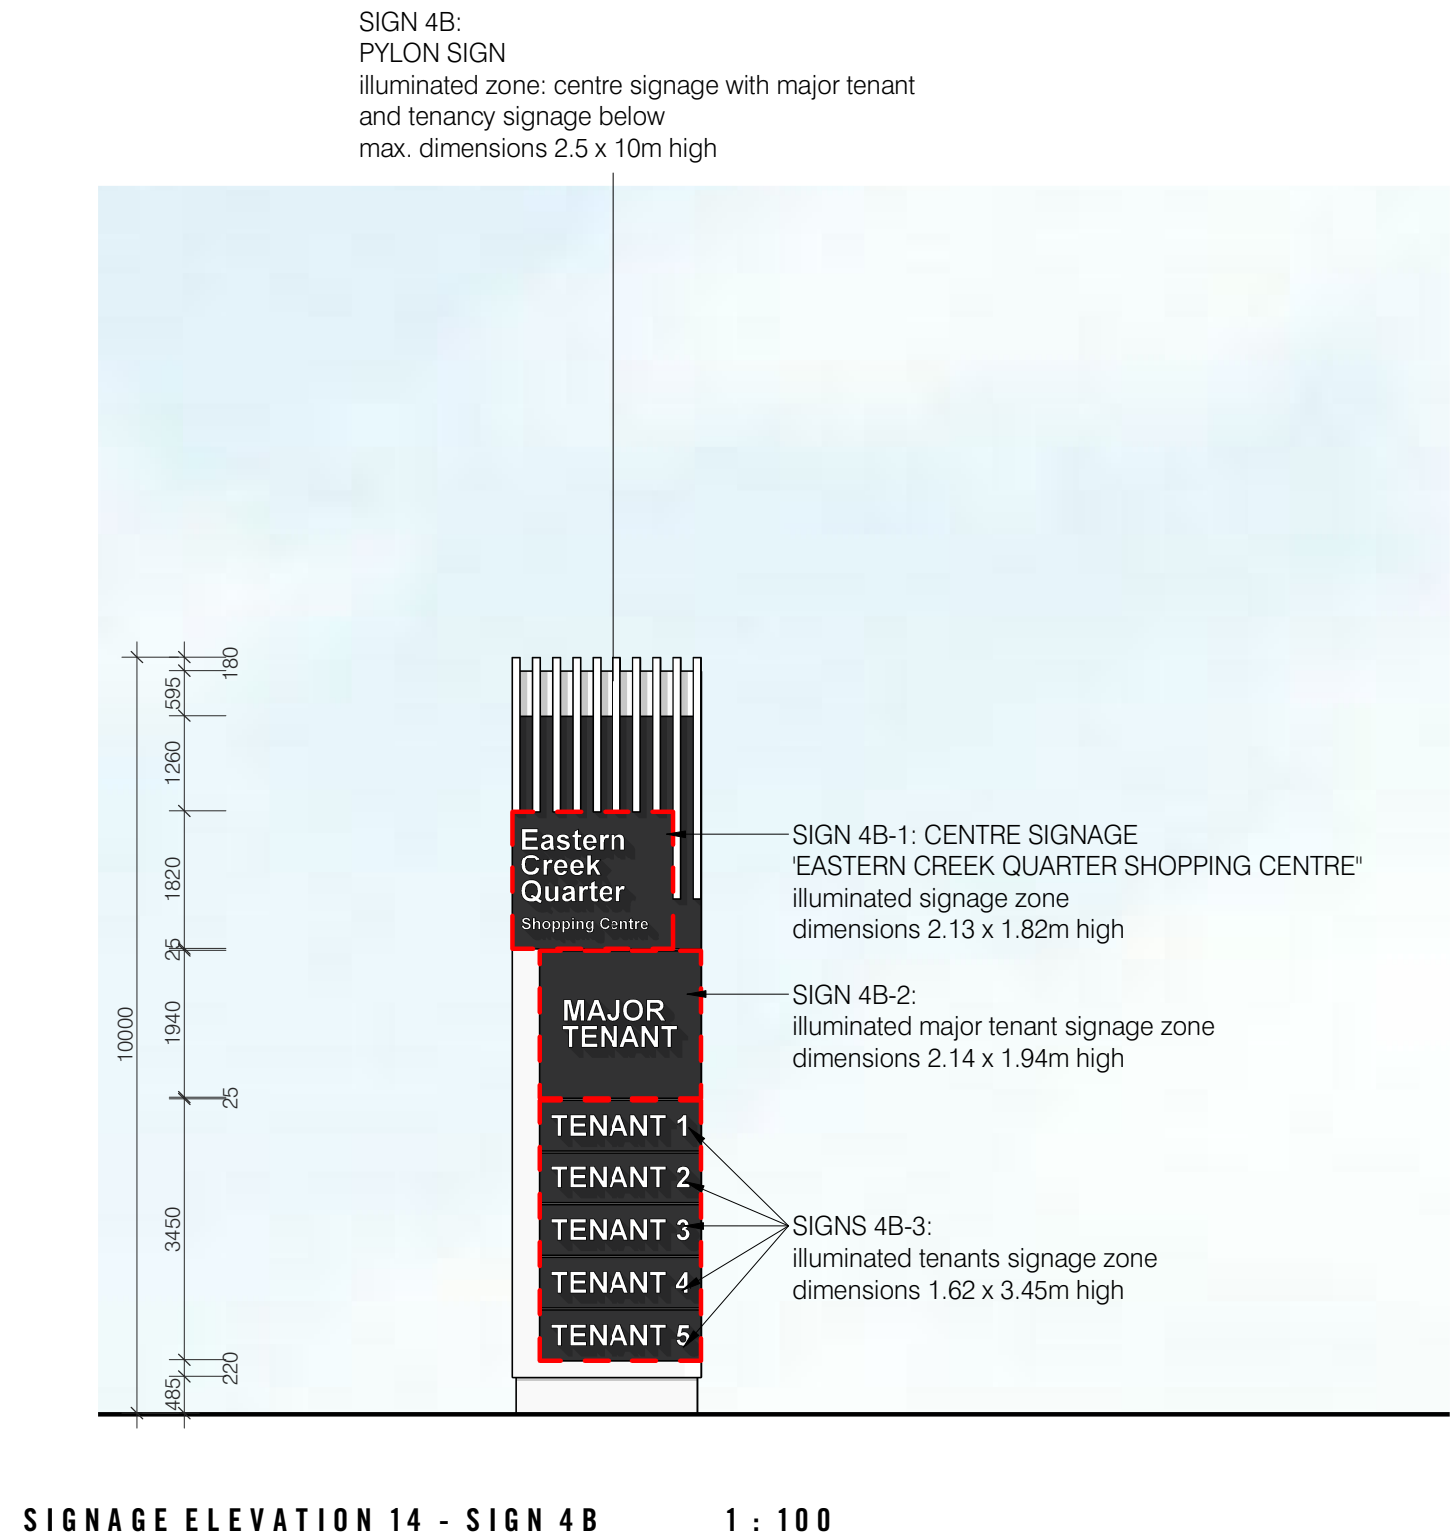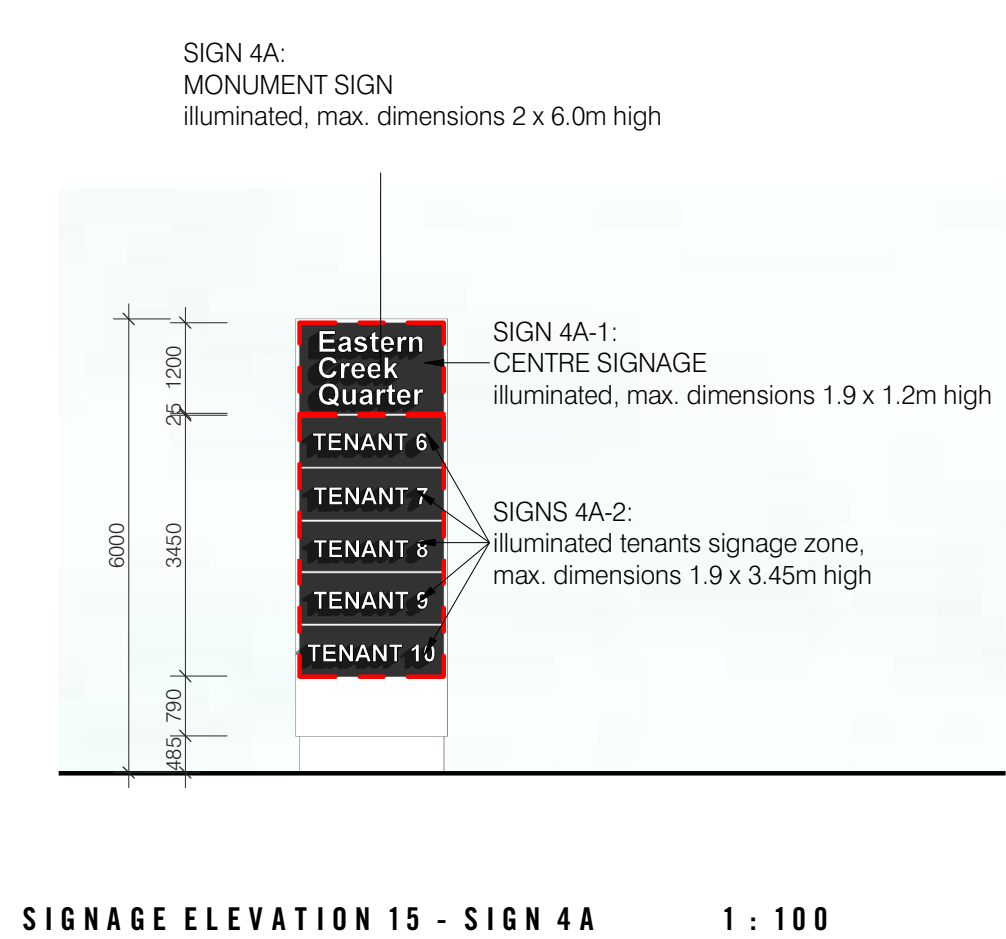

KEY PLAN

D.A. ISSUE


job no.
2017-164

drawing no.
DA25

issue
C

scale @ A1
As indicated

drawn
MPR

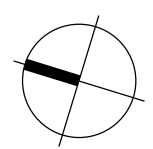

All dimensions in millimetres unless noted otherwise.
Do not scale from drawings. Physical dimensions take precedence.
This drawing and its contents are subject to copyright laws and protection.
Do not reproduce in full or in part without approval. Copyright

MELBOURNE
SYDNEY
PERTH

1800 422 533

i2c

i2c.COM.AU

17/08/2019 4:54:28 PM

no.	date	ISSUE / revision	by
A	10/10/2018	DA ISSUE	MPR
B	26/10/2018	DA ISSUE	MPR
C	13/08/2019	DA ISSUE	MPR

client
Frasers Property

project - address
EASTERN CREEK
NSW 2766

drawing title
SIGNAGE - STAGE 2