


|      |   |
|------|---|
|      | FACADE SYSTEMS                                                                                       |
| FS1a | FRONT GLAZED ALUMINIUM SHOPFRONT SYSTEM.                                                             |
| FS1b | PUNCHED WINDOW.                                                                                      |
| FS1c | CURTAIN WALL                                                                                         |
| FS1d | PUNCHED STRIP WINDOW.                                                                                |
| FS2a | ALUCOBOND ACP- METALLIC FINISH FROM STANDARD RANGE                                                   |
| FS2b | ALUCOBOND ACP- SPECTRA FINISH (NOTE: A PERCENTAGE OF PANELS IN THIS AREA IS FROM THE STANDARD RANGE) |
| FS3  | FACE BRICKWORK – BOWRAL GERTRUDIS BROWN TO MATCH PHASE 1 BUILDING                                    |
| FS4  | LONGLINE STANDING SEAM METAL CLADDING - ZINCALUME STEEL AM125                                        |
| FS5a | SPANDEK PROFILED METAL SHEET - COLORBOND MONUMENT                                                    |
| FS5b | SPANDEK PROFILED METAL SHEET - ZINCALUME STEEL AM125                                                 |
| FS6  | EXTRUDED METAL FIXED LOUVRE SYSTEM - COLORBOND MONUMENT                                              |
| FS7  | STAIR SCREEN MADE OF STRUCTURAL STEEL PROFILES - GALVANISED FINISH                                   |
| FS8  | SELECTED VERTICAL SCREENING TO PLAY AREA - FINISH TBC                                                |

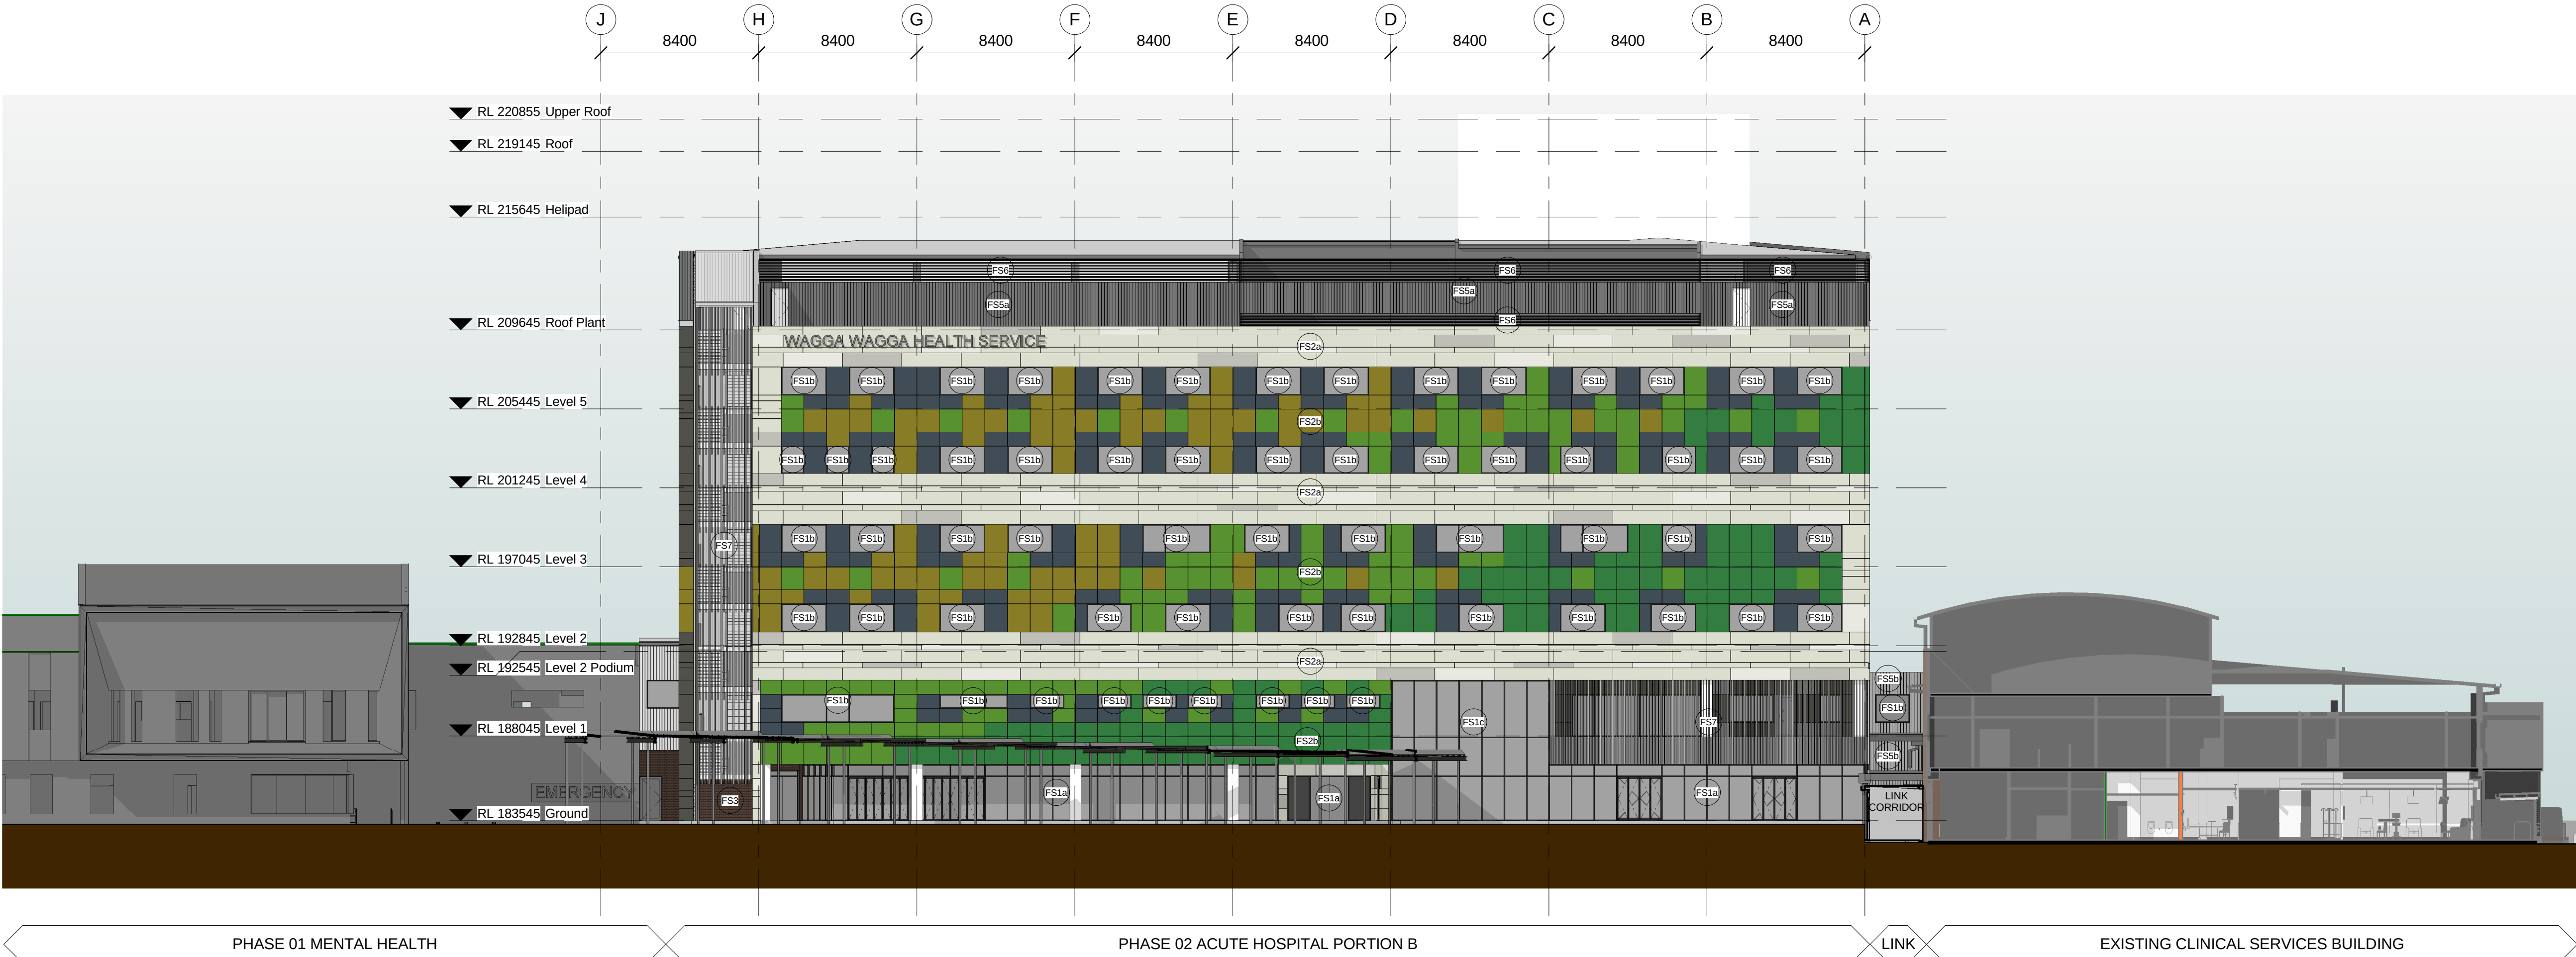

1 ACUTE HOSPITAL PRECINCT NORTH ELEVATION  
1 : 200

0246810  
1:200

THIS DOCUMENT IS THE COPYRIGHT OF BILLARD LEECE PARTNERSHIP PTY LTD.  
ALL INFORMATION LITERATURE ON THIS DOCUMENT IS TO BE CHECKED AND VERIFIED ON SITE.  
IN THE EVENT OF DISCREPANCIES REFER TO ARCHITECT PRIOR TO COMMENCEMENT OF THE WORK.  
DO NOT SCALE DRAWINGS MANUALLY OR ELECTRONICALLY.

KEY PLAN

| REV | DESCRIPTION OF CHANGE        | DRAWN | CHECK | DATE       |
|-----|------------------------------|-------|-------|------------|
| 6   | Costing Issue                |       |       | 20/11/2012 |
| 7   | General Revision             |       |       | 23/11/2012 |
| 8   | 100% SD Report Issue         |       |       | 30/11/2012 |
| 9   | DA Submission                |       |       | 30/11/2012 |
| 10  | DS COORDINATION ISSUE        |       |       | 21/12/2012 |
| 11  | DA SUBMISSION                |       |       | 01/02/2013 |
| 12  | DA SUBMISSION                |       |       | 12/02/2013 |
| 13  | GENERAL REVISION             |       |       | 27/02/2013 |
| 14  | DA SUBMISSION                |       |       | 08/03/2013 |
| 15  | REVISED DD ISSUE - VM REVIEW |       |       | 08/11/2013 |

STEENSENVARMING

AcOR  
CONSULTANTS

Mott MacDonald

QUANTITY SURVEYOR

Davis Langdon

An AECOM Company

15 100 PACIFIC HIGHWAY NORTH SYDNEY NSW 2060

P: 02 9956 8822  
W: www.davislangdon.com/ANZ/

CLIENT

NSW GOVERNMENT

Health Infrastructure

77 PACIFIC HIGHWAY NORTH SYDNEY NSW 2060

P: 02 9978 5402  
F: 02 8904 1377  
W: www.hinfra.health.nsw.gov.au

ARCHITECTS

Billard Leece Partnership Pty Ltd  
Architects & Urban Planners  
Studio 201, 50 Holt St  
Sunny Hills, 2010  
NSW Australia  
T +61 2 8096 4066  
E info@blp.com.au  
www.blp.com.au

PROJECT:

WAGGA WAGGA HEALTH SERVICES  
REDEVELOPMENT  
EDWARD STREET  
WAGGA WAGGA, NSW, 2650

DRAWING TITLE:

ELEVATION 01 - NORTH

|                          |                 |                             |
|--------------------------|-----------------|-----------------------------|
| Drawn: NSWL              | Designed: DL/WL | Reviewed: Project Manager:  |
| Check: NF                | Design Review:  | Approved: Project Director: |
| PROJECT NUMBER:<br>12602 | DRAWING NUMBER: | ISSUE:<br>AR.AH3.07.0001 15 |
| SCALE: As indicated      |                 |                             |

DD ISSUE

8/11/2013 7:42:24 PM