


	FACADE SYSTEMS
FS1a	FRONT GLAZED ALUMINIUM SHOPFRONT SYSTEM.
FS1b	PUNCHED WINDOW.
FS1c	CURTAIN WALL
FS1d	PUNCHED STRIP WINDOW.
FS2a	ALUCOBOND ACP- METALLIC FINISH FROM STANDARD RANGE
FS2b	ALUCOBOND ACP- SPECTRA FINISH (NOTE: A PERCENTAGE OF PANELS IN THIS AREA IS FROM THE STANDARD RANGE)
FS3	FACE BRICKWORK – BOWRAL GERTRUDIS BROWN TO MATCH PHASE 1 BUILDING
FS4	LONGLINE STANDING SEAM METAL CLADDING - ZINCALUME STEEL AM125
FS5a	SPANDEK PROFILED METAL SHEET - COLORBOND MONUMENT
FS5b	SPANDEK PROFILED METAL SHEET - ZINCALUME STEEL AM125
FS6	EXTRUDED METAL FIXED LOUVRE SYSTEM - COLORBOND MONUMENT
FS7	STAIR SCREEN MADE OF STRUCTURAL STEEL PROFILES - GALVANISED FINISH
FS8	SELECTED VERTICAL SCREENING TO PLAY AREA - FINISH TBC

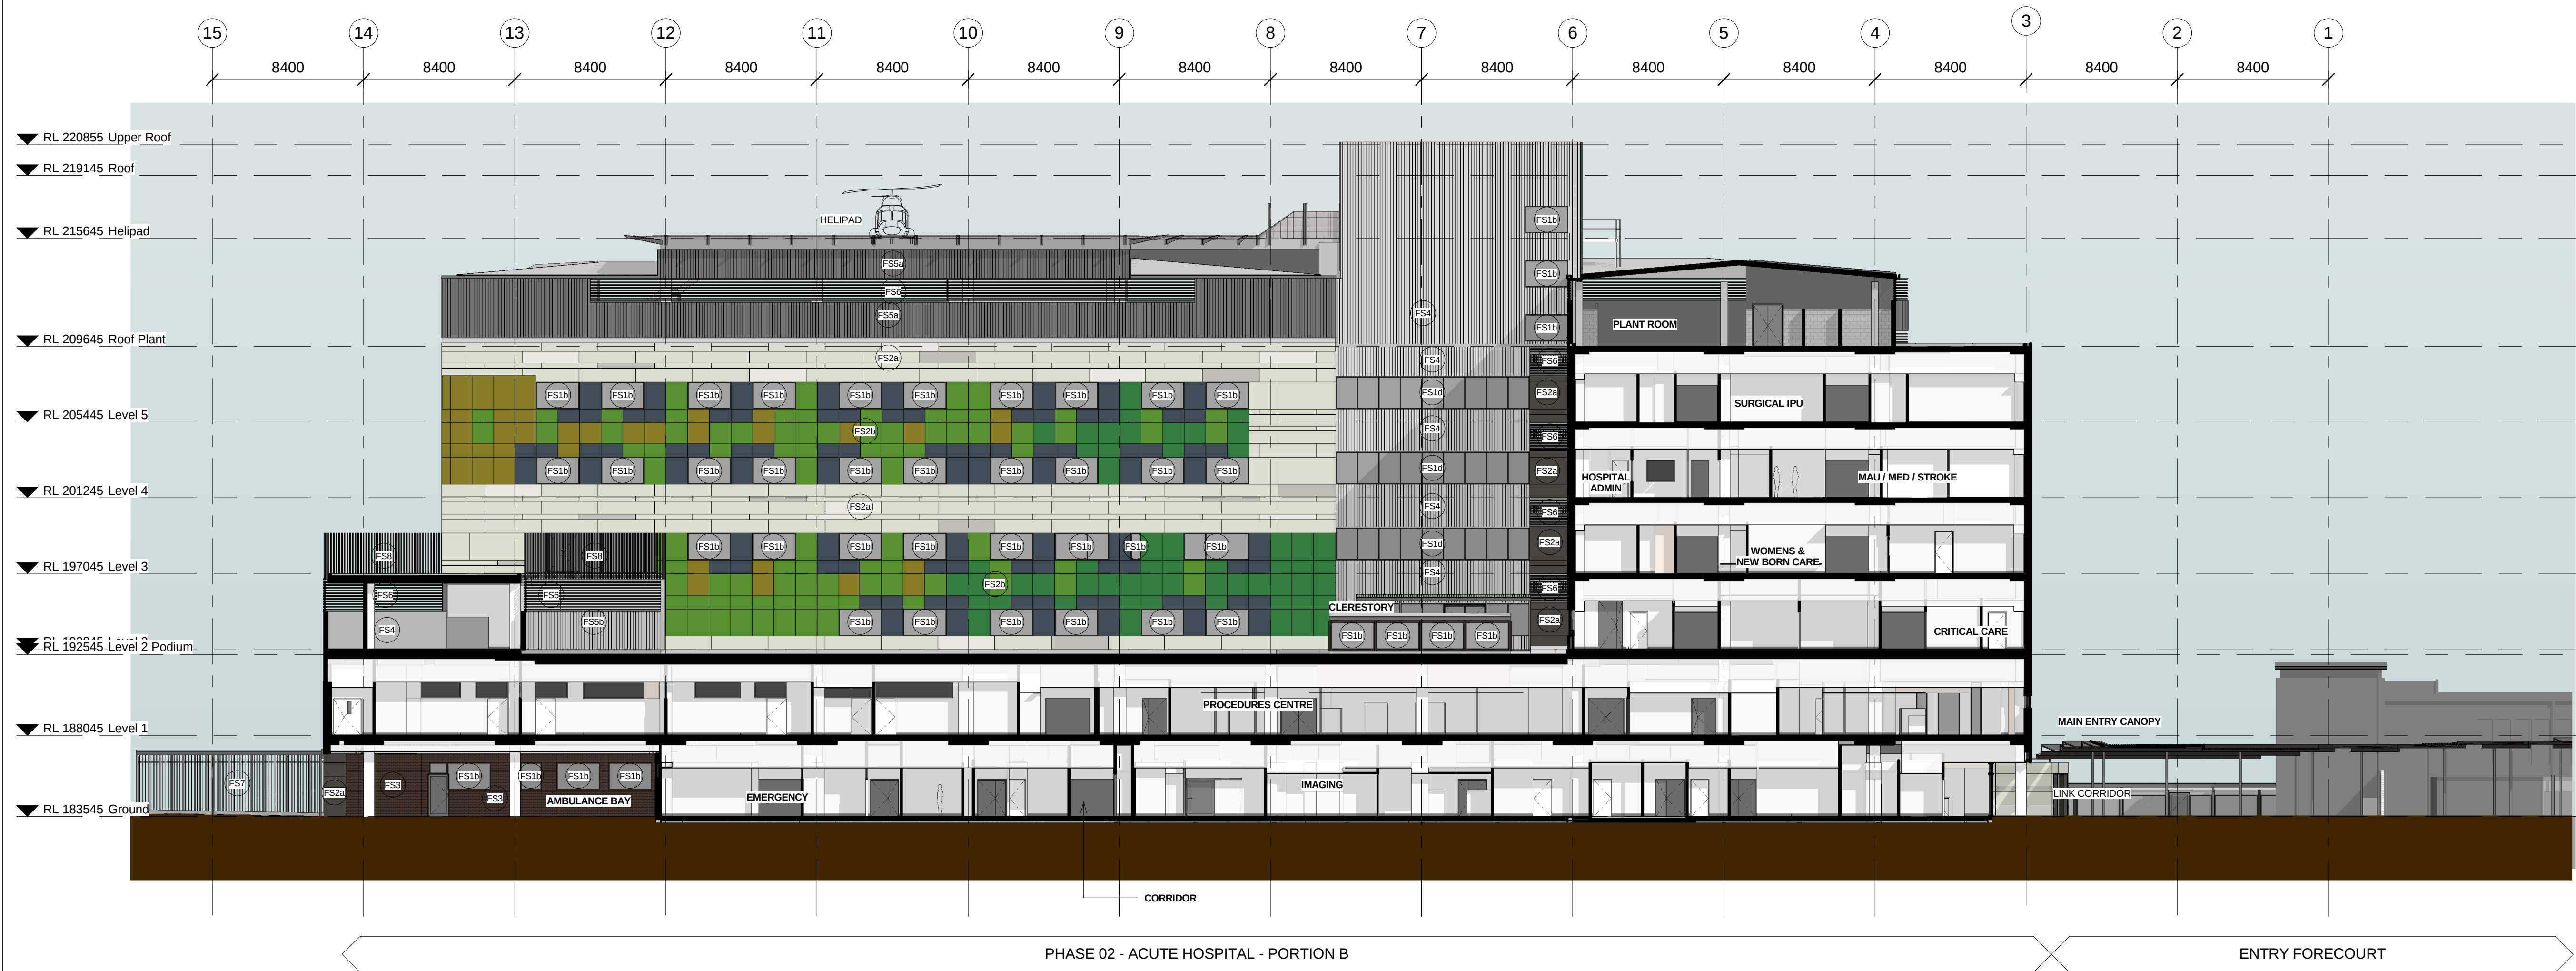

E ACUTE HOSPITAL OVERALL PRECINCT SECTION E / PART EAST ELEVATION

012345
1:100

THIS DOCUMENT IS THE COPYRIGHT OF BILLARD LEECE PARTNERSHIP PTY LTD.
ALL INFORMATION ILLUSTRATED ON THIS DOCUMENT IS TO BE CHECKED AND VERIFIED ON SITE.
IN THE EVENT OF DISCREPANCIES REFER TO ARCHITECT PRIOR TO COMMENCEMENT OF THE WORK.
DO NOT SCALE DRAWINGS MANUALLY OR ELECTRONICALLY.

KEY PLAN

REV	DESCRIPTION OF CHANGE	DRAWN	CHECK	DATE
1	Costing Issue			20/11/2012
2	General Revision			23/11/2012
3	100% SD Report Issue			30/11/2012
4	DA Submission			30/11/2012
5	DS COORDINATION ISSUE			21/12/2012
6	DA SUBMISSION			01/02/2013
7	DA SUBMISSION			12/02/2013
8	GENERAL REVISION			27/02/2013
9	DA SUBMISSION			08/03/2013
10	REVISED DD ISSUE - VM REVIEW			08/11/2013

STEENSENVARMING

AcOR
CONSULTANTS

Mott MacDonald

QUANTITY SURVEYOR

Davis Langdon
An AECOM Company
15/100 PACIFIC HIGHWAY NORTH SYDNEY NSW 2060
P: 02 9956 8822
W: www.davislangdon.com/ANZ

CLIENT

NSW
GOVERNMENT

Health
Infrastructure

77 PACIFIC HIGHWAY NORTH SYDNEY NSW 2060
P: 02 9978 5402
F: 02 8904 1377
W: www.hinfra.health.nsw.gov.au

ARCHITECTS

Billard Leece Partnership Pty Ltd
Architects & Urban Planners
Studio 201, 50 Holt St
Surry Hills 2010
NSW Australia
T +61 2 8096 4066
E info@blp.com.au
www.blp.com.au

PROJECT:

WAGGA WAGGA HEALTH SERVICES
REDEVELOPMENT
EDWARD STREET
WAGGA WAGGA, NSW, 2650

DRAWING TITLE:

SECTIONS SHEET SECTION E

Drawn: NS/NF	Designed: DL/WL	Reviewed: Project Manager:
Check: RS	Design Review:	Approved: Project Director:
PROJECT NUMBER: 12602	DRAWING NUMBER:	ISSUE: AR.AH3.08.0005 10

SCALE: As indicated

DD ISSUE

8/11/2013 7:47:43 PM