



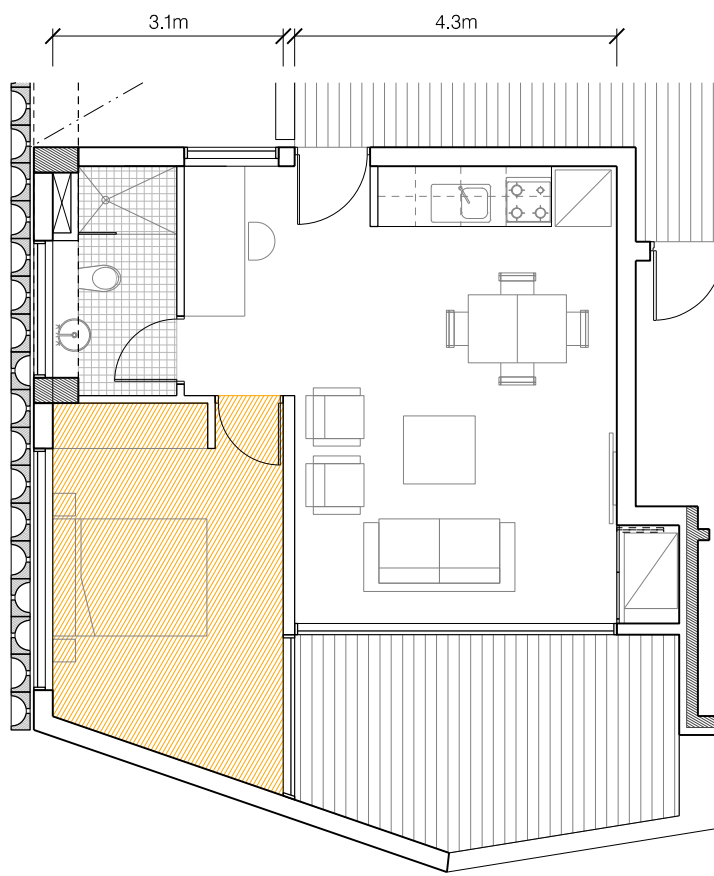

01 APPROVED SCHEME SSD 5249 MOD 1
1:100

INTERNAL AREA	51sqm
SOLAR ACCESS	TO BEDROOM ONLY
MIN. DIMENSIONS	3.1m (BEDROOM) 4.3m (LIVING)

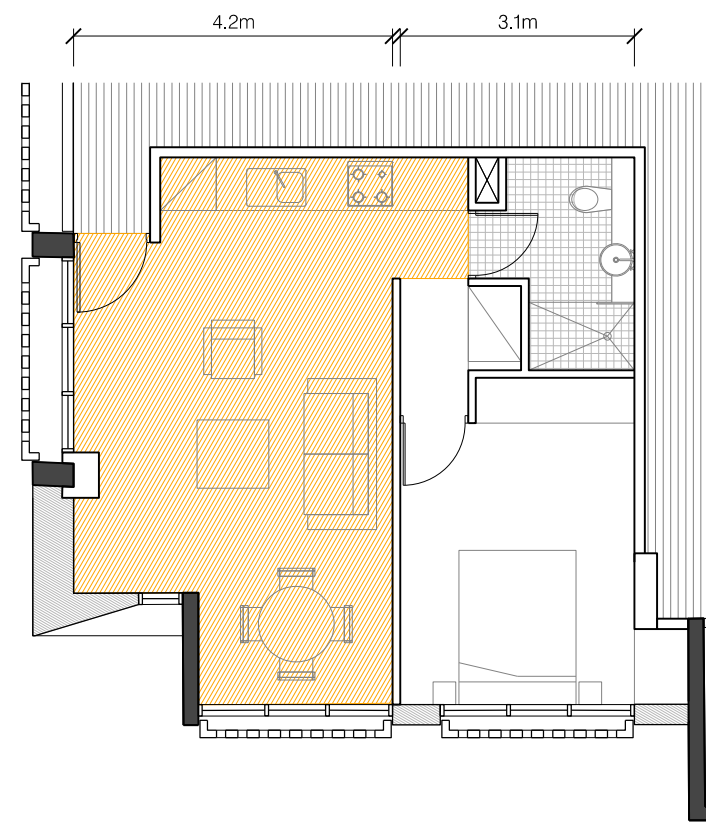

02 PROPOSED SCHEME
1:100

INTERNAL AREA	51sqm
SOLAR ACCESS	TO LIVING AREA
MIN. DIMENSIONS	3.1m (BEDROOM) 4.2m (LIVING)

PRELIMINARY

THE INFORMATION CONTAINED IN THIS DOCUMENT IS FOR THE CLIENT ONLY. THE CLIENT SHALL MAKE ITS OWN ENQUIRIES, ANALYSIS AND CALCULATIONS AND FORM ITS OWN VIEWS IN RELATION TO THE USE OR DEVELOPMENT OF THE PROPERTY, INCLUDING THE APPLICATION OF LOCAL GOVERNMENT AND STATUTORY CONTROLS. IT IS ASSUMED THAT THE CLIENT WILL RELY ON ITS OWN EXPERTISE IN CONSIDERING THE INFORMATION.

PL	26.02.16	For Review	A3
Issue	Date	Description	Drawing Original Size

FOR SCHEMATIC DESIGN PURPOSES ONLY
© COPYRIGHT

THIS DOCUMENT IS THE PROPERTY OF ANGELO CANDALEPAS AND ASSOCIATES PTY LIMITED. NO REPRODUCTION OF THIS DOCUMENT IS PERMITTED WITHOUT WRITTEN PERMISSION OF THE OWNER.

THIS DOCUMENT SHALL ONLY BE USED FOR THE PURPOSE FOR WHICH IT WAS COMMISSIONED. UNAUTHORISED USE OF THIS DOCUMENT IS PROHIBITED.


DO NOT SCALE FROM THIS DRAWING. USE ONLY FIGURED DIMENSIONS.

ARCHITECT:
**CANDALEPAS
ASSOCIATES
+
WENDY LEWIN**

PROJECT:
1 LAWSON SQUARE, REDFERN

CLIENT:
LAWSON SQUARE PTY LTD

SCALE: 1:100 @ A3

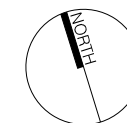

DATE:
FEB 2016

CHECKED 1:
FM

CHECKED 2:
-


DRAWN BY:
RY

DRAWING:
**INTERNAL
AMENITY - 1
BED APT.**


DRAWING No.
SK - 01

JOB No.
5578

ISSUE
P1

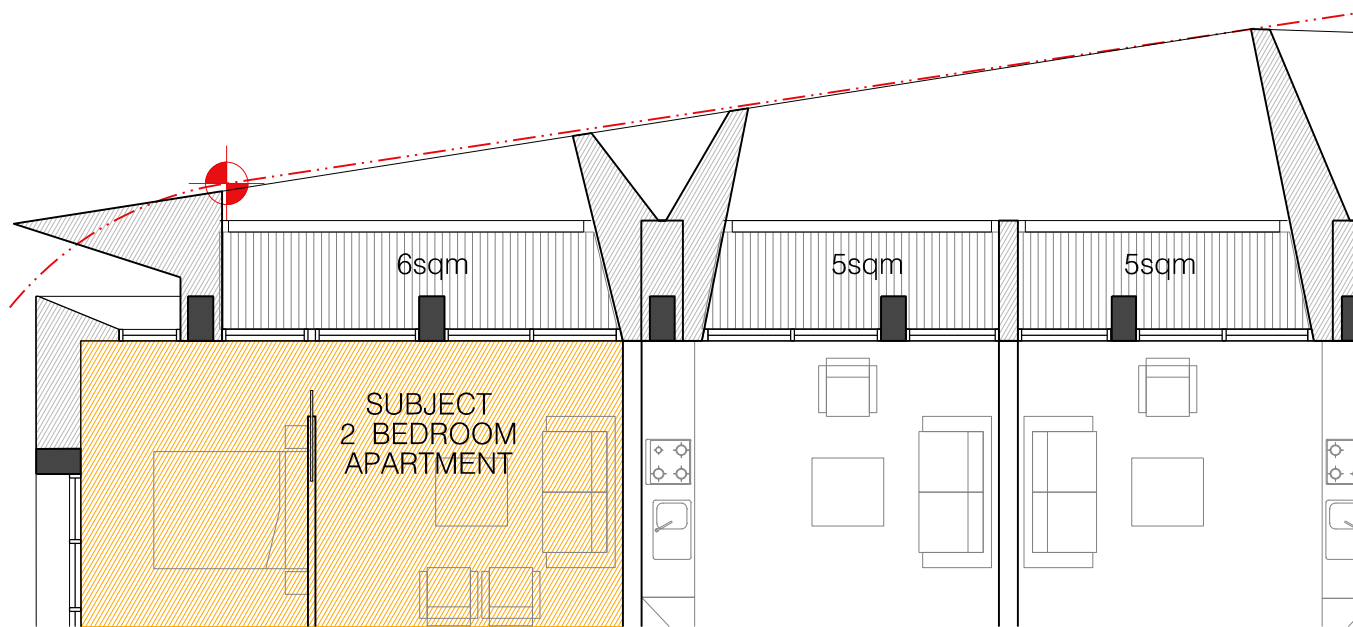

01 S96 ISSUE D – LEVEL 1-4 FLOOR PLAN – TOWER 1
1:100

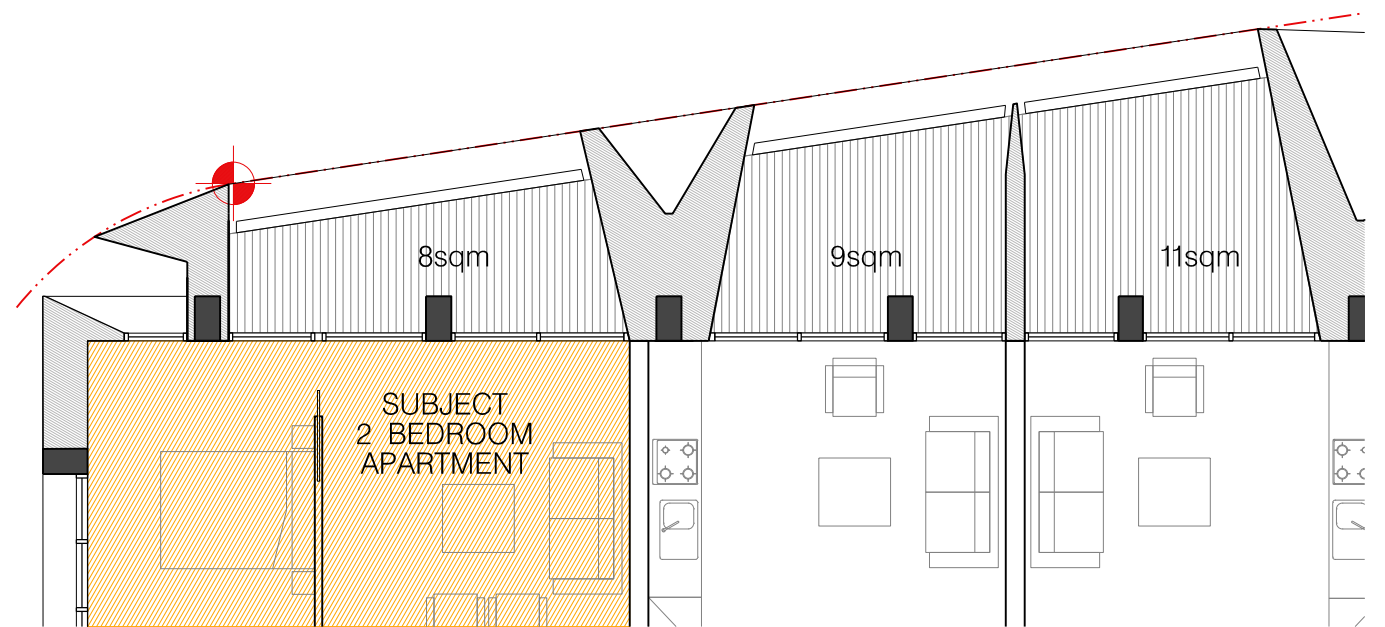

02 PROPOSED S96 – LEVEL 1-4 FLOOR PLAN – TOWER 1
1:100

PRELIMINARY

THE INFORMATION CONTAINED IN THIS DOCUMENT IS FOR THE CLIENT ONLY. THE CLIENT SHALL MAKE ITS OWN ENQUIRIES, ANALYSIS AND CALCULATIONS AND FORM ITS OWN VIEWS IN RELATION TO THE USE OR DEVELOPMENT OF THE PROPERTY, INCLUDING THE APPLICATION OF LOCAL GOVERNMENT AND STATUTORY CONTROLS. IT IS ASSUMED THAT THE CLIENT WILL RELY ON ITS OWN EXPERTISE IN CONSIDERING THE INFORMATION.

PL	26.02.16	For Review	Description	Original Size
				A3

FOR SCHEMATIC DESIGN PURPOSES ONLY
© COPYRIGHT

THIS DOCUMENT IS THE PROPERTY OF ANGELO CANDALEPAS AND ASSOCIATES PTY LIMITED. NO REPRODUCTION OF THIS DOCUMENT IS PERMITTED WITHOUT WRITTEN PERMISSION OF THE OWNER.

THIS DOCUMENT SHALL ONLY BE USED FOR THE PURPOSE FOR WHICH IT WAS COMMISSIONED. UNAUTHORISED USE OF THIS DOCUMENT IS PROHIBITED.


DO NOT SCALE FROM THIS DRAWING. USE ONLY FIGURED DIMENSIONS.

ARCHITECT:
CANDALEPAS ASSOCIATES
+
WENDY LEWIN

PROJECT:
1 LAWSON SQUARE, REDFERN

CLIENT:
LAWSON SQUARE PTY LTD

SCALE: 1:100 @ A3

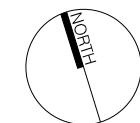

DATE:
FEB 2016

CHECKED 1:
FM

CHECKED 2:
-


DRAWN BY:
RY

DRAWING:
INTERNAL AMENITY – 2 BED APT.


DRAWING No.
SK – 02

JOB No.
5578


ISSUE
P1

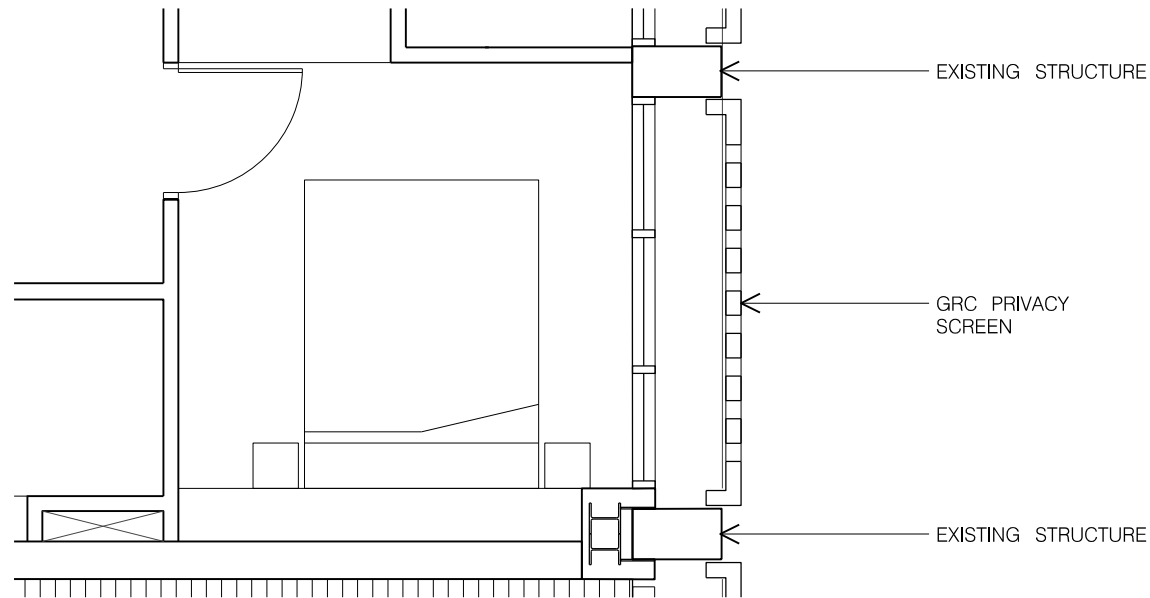

01 PLAN - TOWER 2
1:50

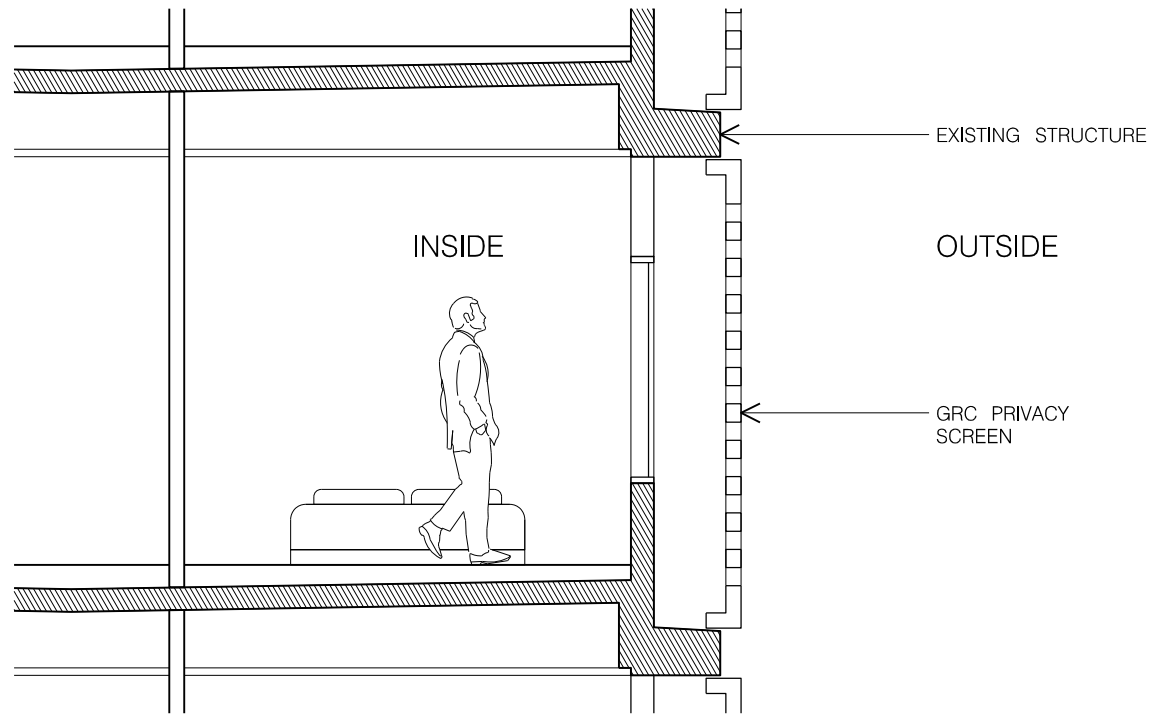

02 SECTION - TOWER 2
1:50

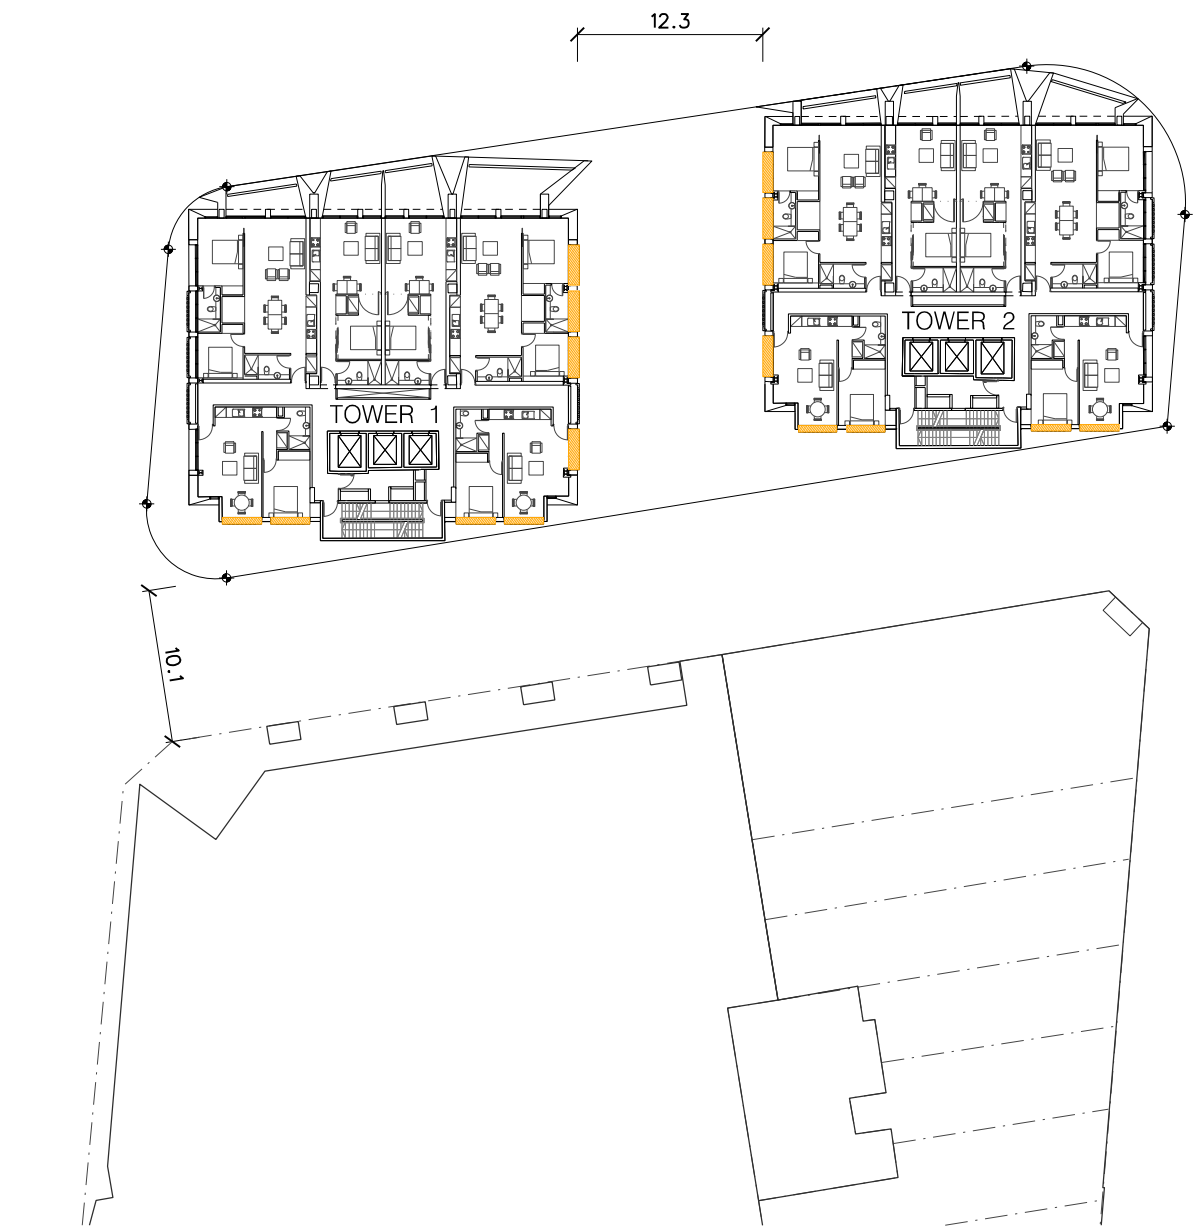

02 SITE PLAN
1:500

HATCH DENOTES
AFFECTED WINDOWS

PRELIMINARY

THE INFORMATION CONTAINED IN THIS DOCUMENT IS FOR THE CLIENT ONLY. THE CLIENT SHALL MAKE ITS OWN ENQUIRIES, ANALYSIS AND CALCULATIONS AND FORM ITS OWN VIEWS IN RELATION TO THE USE OR DEVELOPMENT OF THE PROPERTY, INCLUDING THE APPLICATION OF LOCAL GOVERNMENT AND STATUTORY CONTROLS. IT IS ASSUMED THAT THE CLIENT WILL RELY ON ITS OWN EXPERTISE IN CONSIDERING THE INFORMATION.

Issue	Date	Description	Original Size
P1	25.02.16	For Review	A3

FOR SCHEMATIC DESIGN PURPOSES ONLY
© COPYRIGHT

THIS DOCUMENT IS THE PROPERTY OF ANGELO CANDALEPAS AND ASSOCIATES PTY LIMITED. NO REPRODUCTION OF THIS DOCUMENT IS PERMITTED WITHOUT WRITTEN PERMISSION OF THE OWNER.

THIS DOCUMENT SHALL ONLY BE USED FOR THE PURPOSE FOR WHICH IT WAS COMMISSIONED. UNAUTHORISED USE OF THIS DOCUMENT IS PROHIBITED.

DO NOT SCALE FROM THIS DRAWING. USE ONLY FIGURED DIMENSIONS.

ARCHITECT:

**CANDALEPAS
ASSOCIATES**
+
WENDY LEWIN

PROJECT:

1 LAWSON SQUARE, REDFERN

CLIENT:

LAWSON SQUARE PTY LTD

SCALE: 1:20 @ A3

DATE:
FEB 2016

CHECKED 1:
FM

CHECKED 2:
-

DRAWN BY:
RY

DRAWING:

**INTERNAL
AMENITY -
PRIVACY**


DRAWING No.


SK - 03

JOB No.
5578

ISSUE

P1

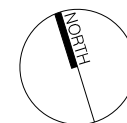

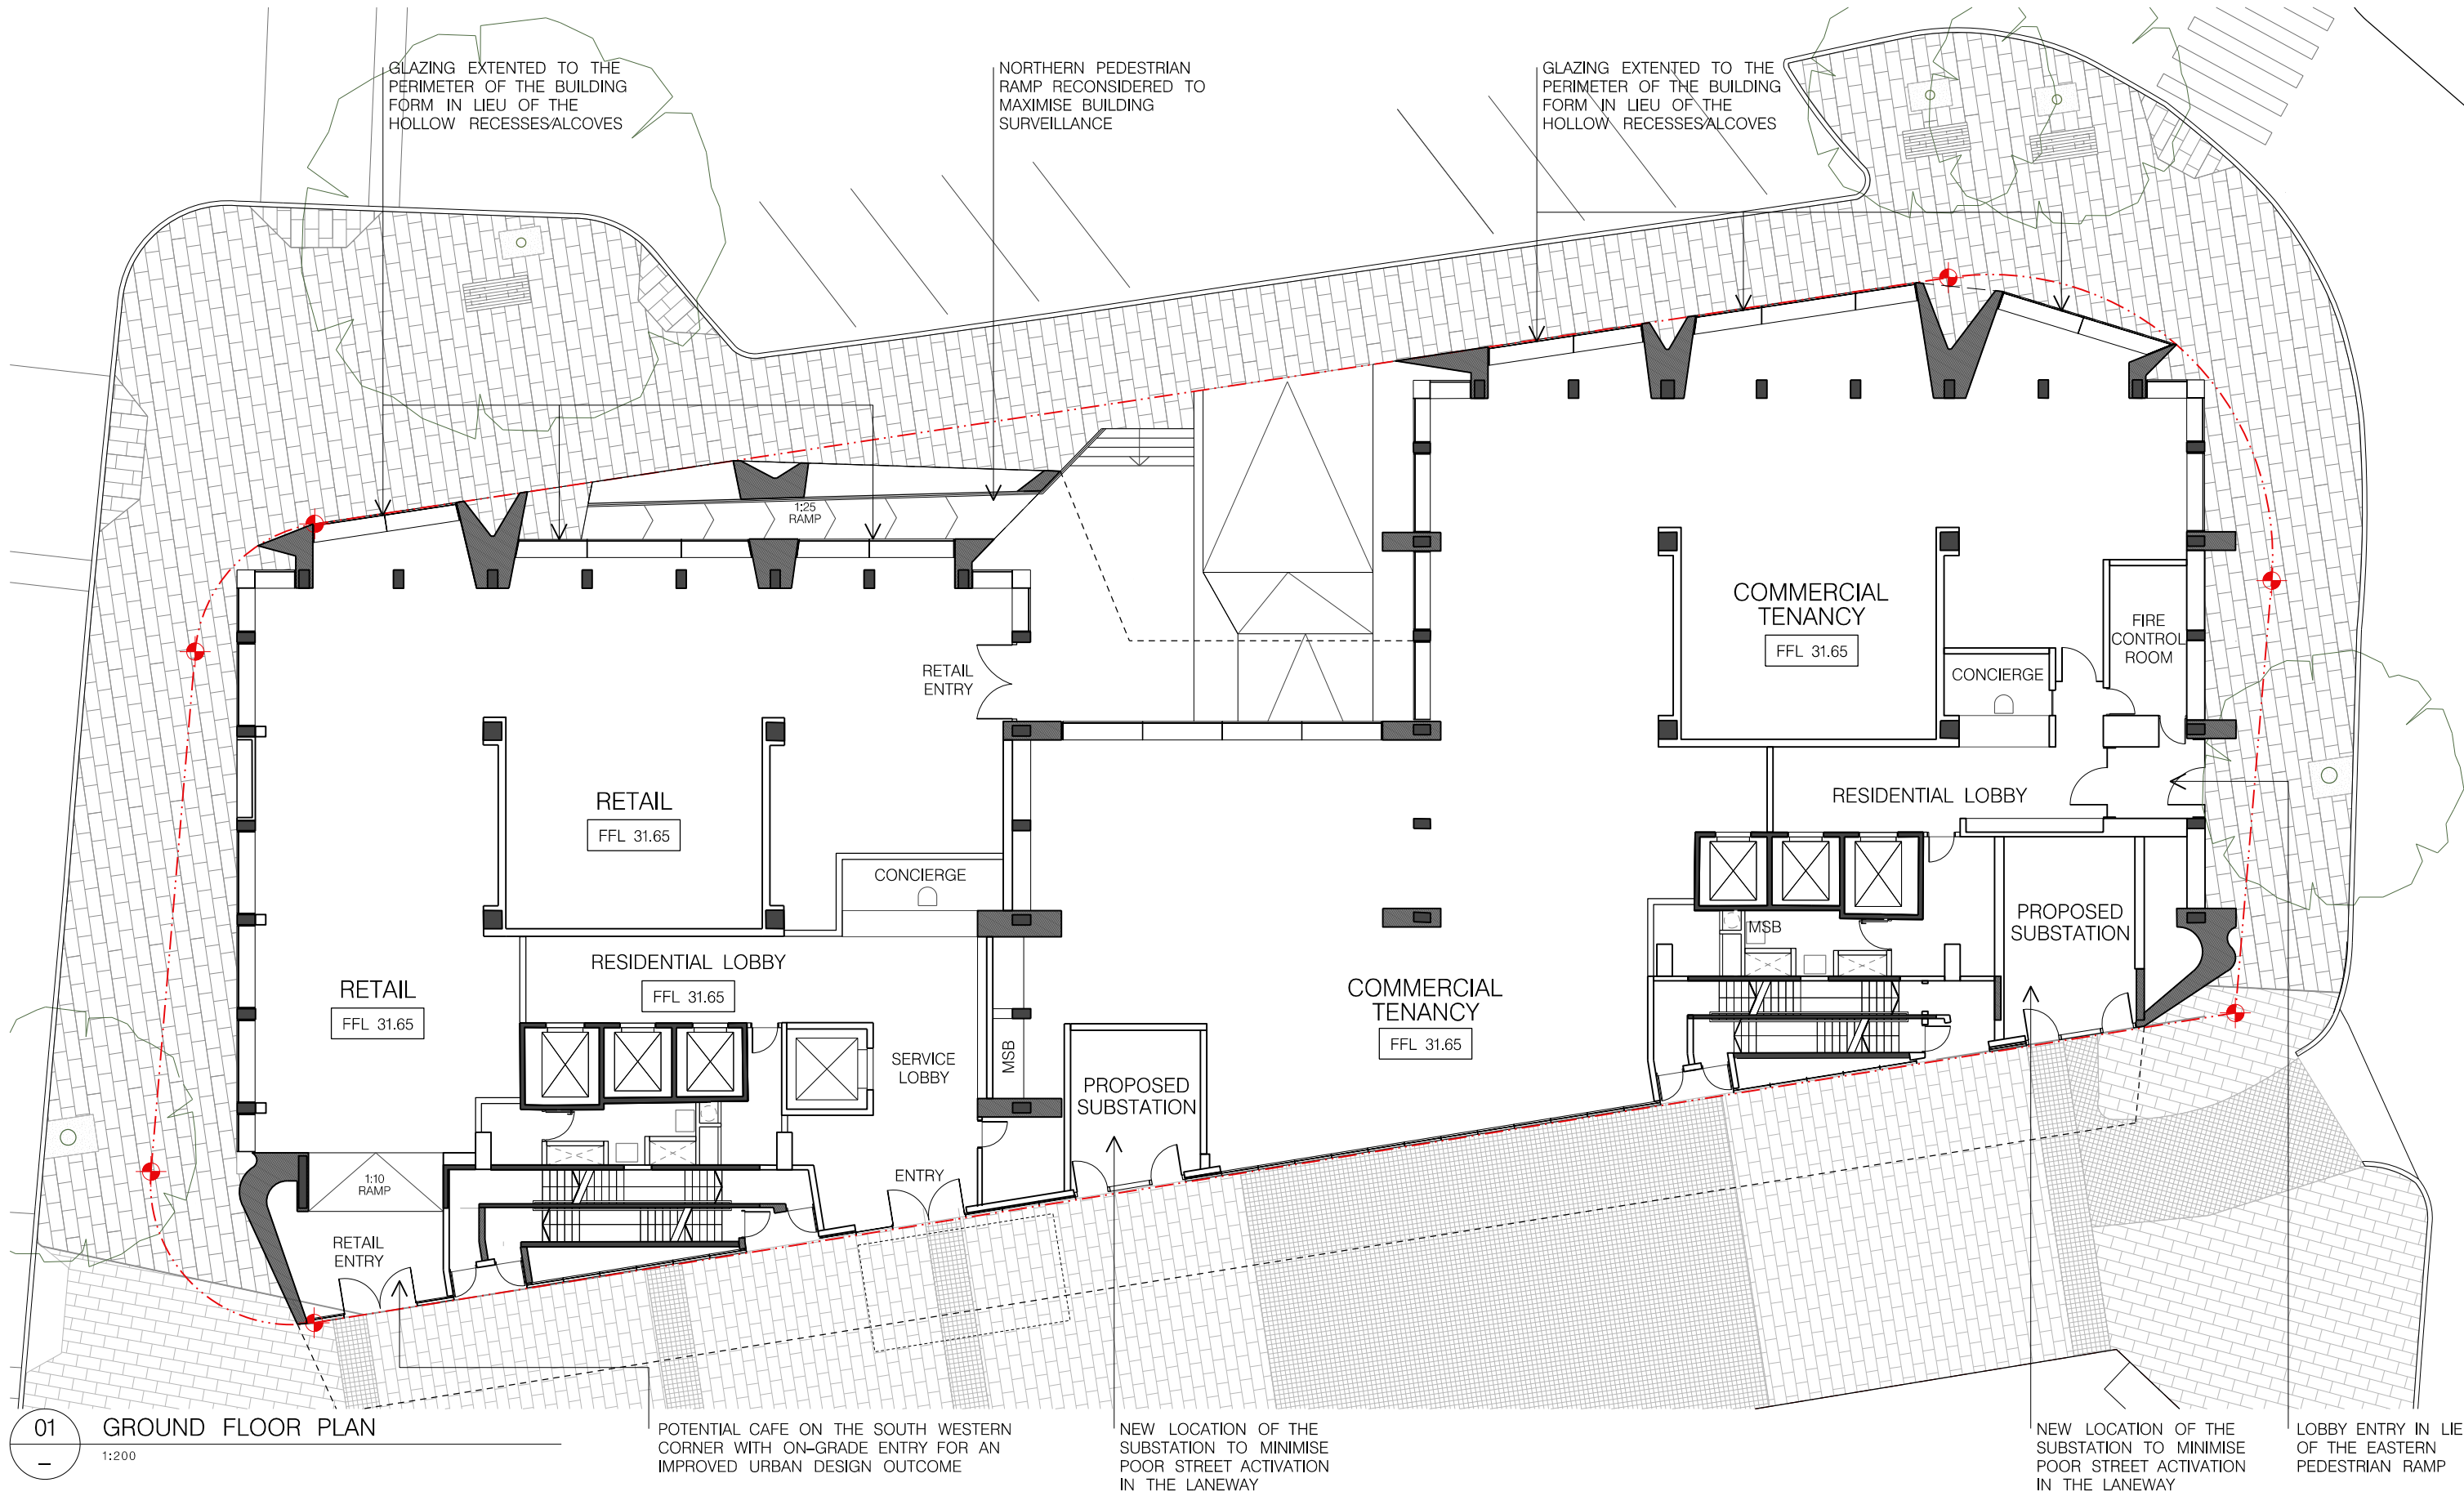

01 GROUND FLOOR PLAN
1:200

PRELIMINARY

THE INFORMATION CONTAINED IN THIS DOCUMENT IS FOR THE CLIENT ONLY. THE CLIENT SHALL MAKE ITS OWN ENQUIRIES, ANALYSIS AND CALCULATIONS AND FORM ITS OWN VIEWS IN RELATION TO THE USE OR DEVELOPMENT OF THE PROPERTY, INCLUDING THE APPLICATION OF LOCAL GOVERNMENT AND STATUTORY CONTROLS. IT IS ASSUMED THAT THE CLIENT WILL RELY ON ITS OWN EXPERTISE IN CONSIDERING THE INFORMATION.

Issue	Date	Description	Original Size
P1	26/02/16	For Review	A3

FOR SCHEMATIC DESIGN PURPOSES ONLY
© COPYRIGHT

THIS DOCUMENT IS THE PROPERTY OF ANGELO CANDALEPAS AND ASSOCIATES PTY LIMITED. NO REPRODUCTION OF THIS DOCUMENT IS PERMITTED WITHOUT WRITTEN PERMISSION OF THE OWNER.

THIS DOCUMENT SHALL ONLY BE USED FOR THE PURPOSE FOR WHICH IT WAS COMMISSIONED. UNAUTHORISED USE OF THIS DOCUMENT IS PROHIBITED.


DO NOT SCALE FROM THIS DRAWING. USE ONLY FIGURED DIMENSIONS.

ARCHITECT:
CANDALEPAS ASSOCIATES + WENDY LEWIN

PROJECT:
1 LAWSON SQUARE, REDFERN

CLIENT:
LAWSON SQUARE PTY LTD

SCALE: 1:200 @ A3

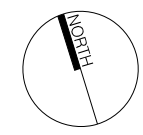

DATE:
FEB 2016

CHECKED 1:
FM

CHECKED 2:
-

DRAWN BY:
RY

DRAWING:
URBAN DESIGN - PUBLIC DOMAIN

DRAWING No.
SK - 04

JOB No.
5578

ISSUE
P1



PRELIMINARY

THE INFORMATION CONTAINED IN THIS DOCUMENT IS FOR THE CLIENT ONLY. THE CLIENT SHALL MAKE ITS OWN ENQUIRIES, ANALYSIS AND CALCULATIONS AND FORM ITS OWN VIEWS IN RELATION TO THE USE OR DEVELOPMENT OF THE PROPERTY, INCLUDING THE APPLICATION OF LOCAL GOVERNMENT AND STATUTORY CONTROLS. IT IS ASSUMED THAT THE CLIENT WILL RELY ON ITS OWN EXPERTISE IN CONSIDERING THE INFORMATION.

PL	26.02.16	For Review	Description	Drawing	Original Size	A3

FOR SCHEMATIC DESIGN PURPOSES ONLY
© COPYRIGHT

THIS DOCUMENT IS THE PROPERTY OF ANGELO CANDALEPAS AND ASSOCIATES PTY LIMITED. NO REPRODUCTION OF THIS DOCUMENT IS PERMITTED WITHOUT WRITTEN PERMISSION OF THE OWNER.

THIS DOCUMENT SHALL ONLY BE USED FOR THE PURPOSE FOR WHICH IT WAS COMMISSIONED. UNAUTHORISED USE OF THIS DOCUMENT IS PROHIBITED.


DO NOT SCALE FROM THIS DRAWING. USE ONLY FIGURED DIMENSIONS.

ARCHITECT:
CANDALEPAS ASSOCIATES + WENDY LEWIN

PROJECT:
1 LAWSON SQUARE, REDFERN

CLIENT:
LAWSON SQUARE PTY LTD

SCALE: 1:500 @ A3

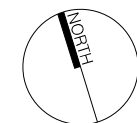

DATE:
FEB 2016

CHECKED 1:
FM

CHECKED 2:
-

DRAWN BY:
RY

DRAWING:
URBAN DESIGN - FACADE

DRAWING No.
SK - 05

JOB No.
5578

ISSUE
P1