





SCHEDULE OF KEY AMENDMENTS	
1	STAIRS TO ROOF TERRACE ADDED
2	PROPOSED TERRACE AREA & AMENITIES ON PLANT LEVEL 18
3	NEW ROOF STRUCTURE ADDED OVER PROPOSED TERRACE AREA
4	GFA CALCULATIONS AMENDED

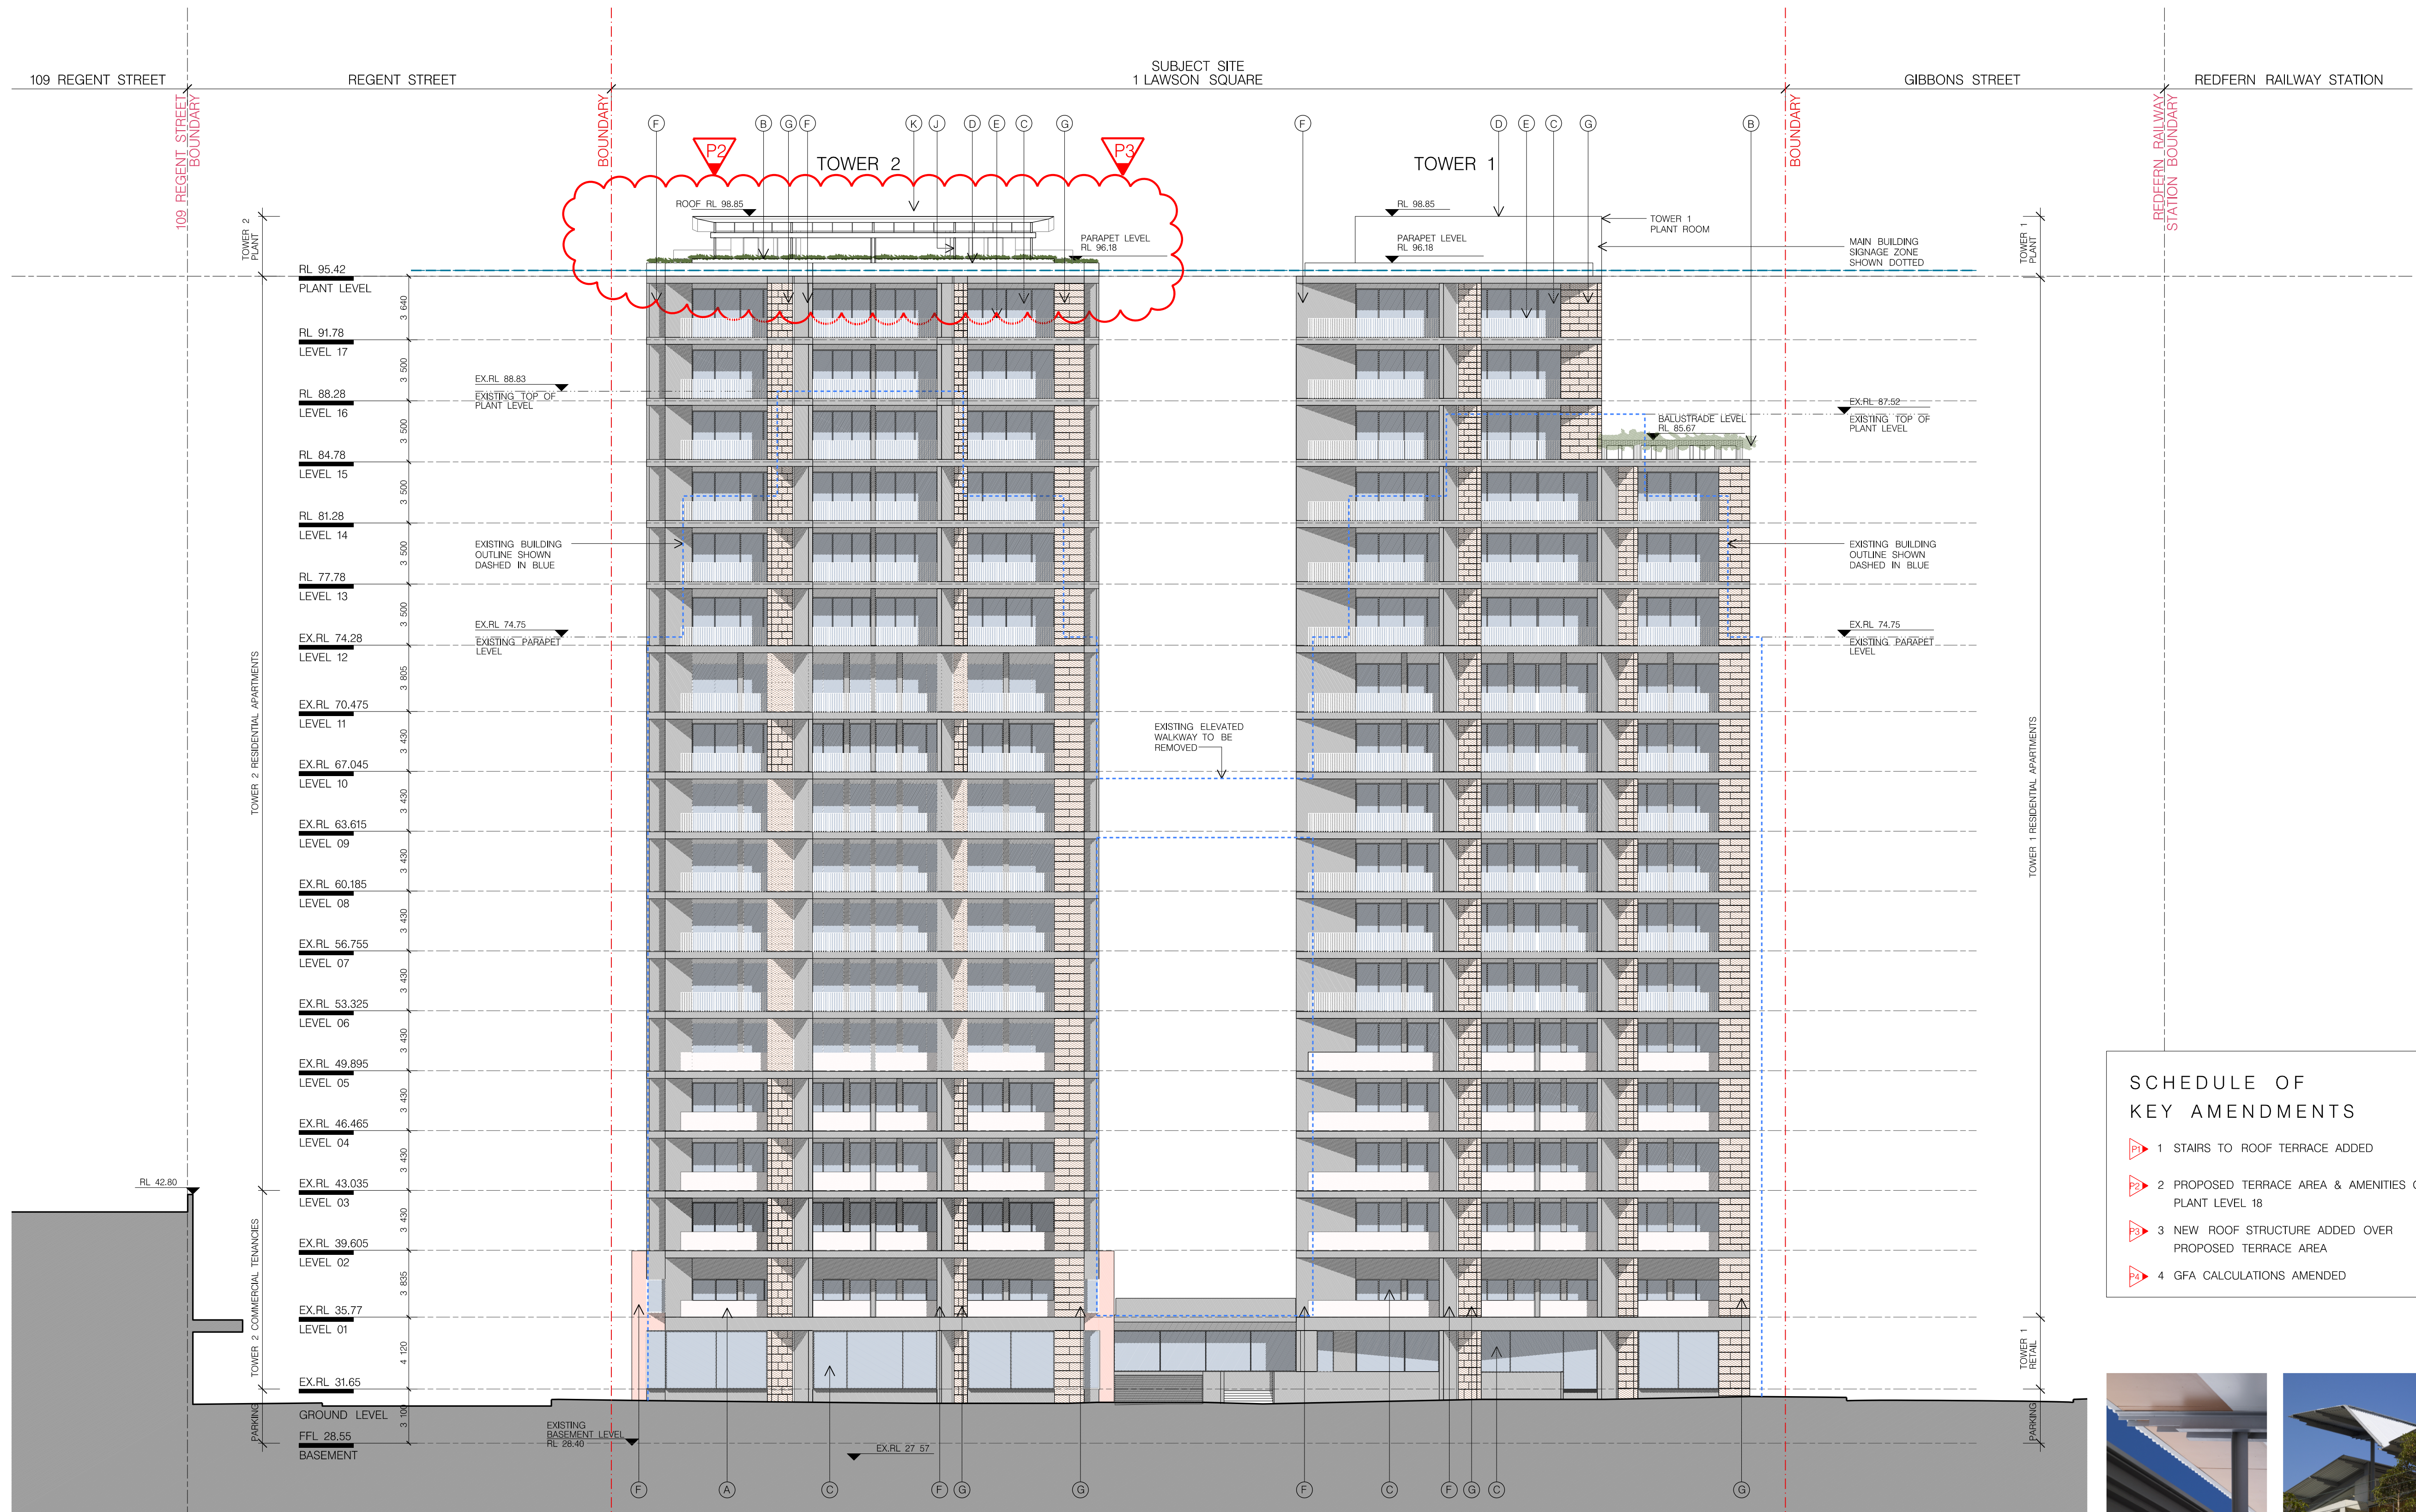

J - STEEL POST STRUCTURE
CANDALEPAS ASSOCIATES - ALL SAINTS PRIMARY SCHOOL

K - ROOF STRUCTURE - DUNE WHITE
CANDALEPAS ASSOCIATES - ALL SAINTS PRIMARY SCHOOL

01 NORTH ELEVATION
1:200

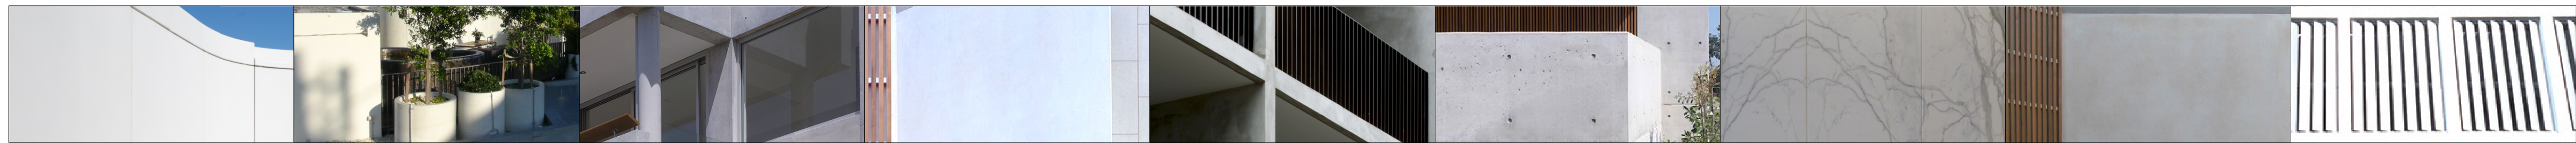

A - GLASS REINFORCED CONCRETE (GRC)
CANDALEPAS ASSOCIATES - PELICAN STREET

B - GLASS REINFORCED CONCRETE (GRC) PLANTERS
CANDALEPAS ASSOCIATES - PELICAN STREET

C - CLEAR GLASS
CANDALEPAS ASSOCIATES - FRANCIS STREET

D - PAINTED CONCRETE
CANDALEPAS ASSOCIATES - PINDARI APARTMENTS

E - METAL BALUSTRADE
CANDALEPAS ASSOCIATES - FINLAYSON STREET


F - OFF-FORM CONCRETE
CANDALEPAS ASSOCIATES - KENSINGTON HOUSE

G - MARBLE
CANDALEPAS ASSOCIATES - PELICAN STREET

H - TEXTURED PAINTED CONCRETE
CANDALEPAS ASSOCIATES - PINDARI APARTMENTS

I - ALUMINIUM PRIVACY LOUVRES
IAN MOORE ARCHITECTS - ALTAIR

FOR DA PURPOSES ONLY
NOT FOR CONSTRUCTION

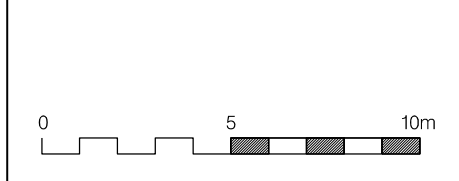

Drawing Original Size

01/12/17 S96 Issue
14/01/18 S96 Issue
26/03/18 S96 Issue
26/03/18 S96 Issue
22/04/18 Storage Modification
15/05/18 S96 Issue
15/05/18 S96 Issue
11/06/18 S96 Issue

Issue/Date Description

COPYRIGHT
This document is the property of Angela Candalepas and Associates Pty Ltd. This drawing shall only be used for the purpose for which it was commissioned. Unauthorised use of this drawing is prohibited.
Note: Do not scale from drawings. Figured dimensions shall take precedence over scaled dimensions. Any discrepancy shall be reported to the Architect for clarification prior to the commencement of any work.

LANDSCAPE:
ISTHMUS LANDSCAPE DESIGN
21 CENTRAL AVENUE,
COMO NSW 2226
T: 9528 4903

HERITAGE:
CITY PLAN HERITAGE
LEVEL 1, 364 KENT STREET
SYDNEY NSW 2000
T: 8270 3500

BCA / ACCESS:
CITY PLAN SERVICES
LEVEL 1, 364 KENT STREET
SYDNEY NSW 2000
T: 8270 3500

BASIS + ACOUSTIC
ENGINEER:
SLR CONSULTING
2 LINCOLN STREET
LANE COVE
SYDNEY NSW 2066
T: 9427 8100

STRUCTURAL ENGINEER:
BG&E
LEVEL 2, 8 WINDMILL STREET
SYDNEY NSW 2000
T: 9770 3300

PLANNING:
JBA URBAN PLANNING CONSULTANTS
LEVEL 7, 77 BERRY STREET
NORTH SYDNEY NSW 2060
T: 9956 6962

ARCHITECT:
CANDALEPAS ASSOCIATES + WENDY LEWIN

PROJECT:
1 LAWSON SQUARE, REDFERN
CLIENT:
LAWSON SQUARE PTY LTD.
SCALE:
1:200 @ A1
DATE:
SEPTEMBER 2017
DRAWN BY:
RYESJEMT
CHECKED 1:
RY
CHECKED 2:
JE
APPROVED:
=

DRAWING:
ELEVATIONS SHEET 1 NORTH ELEVATION
DRAWING No:
S96 - 1301

JOB No:
5578
ISSUE:
J