



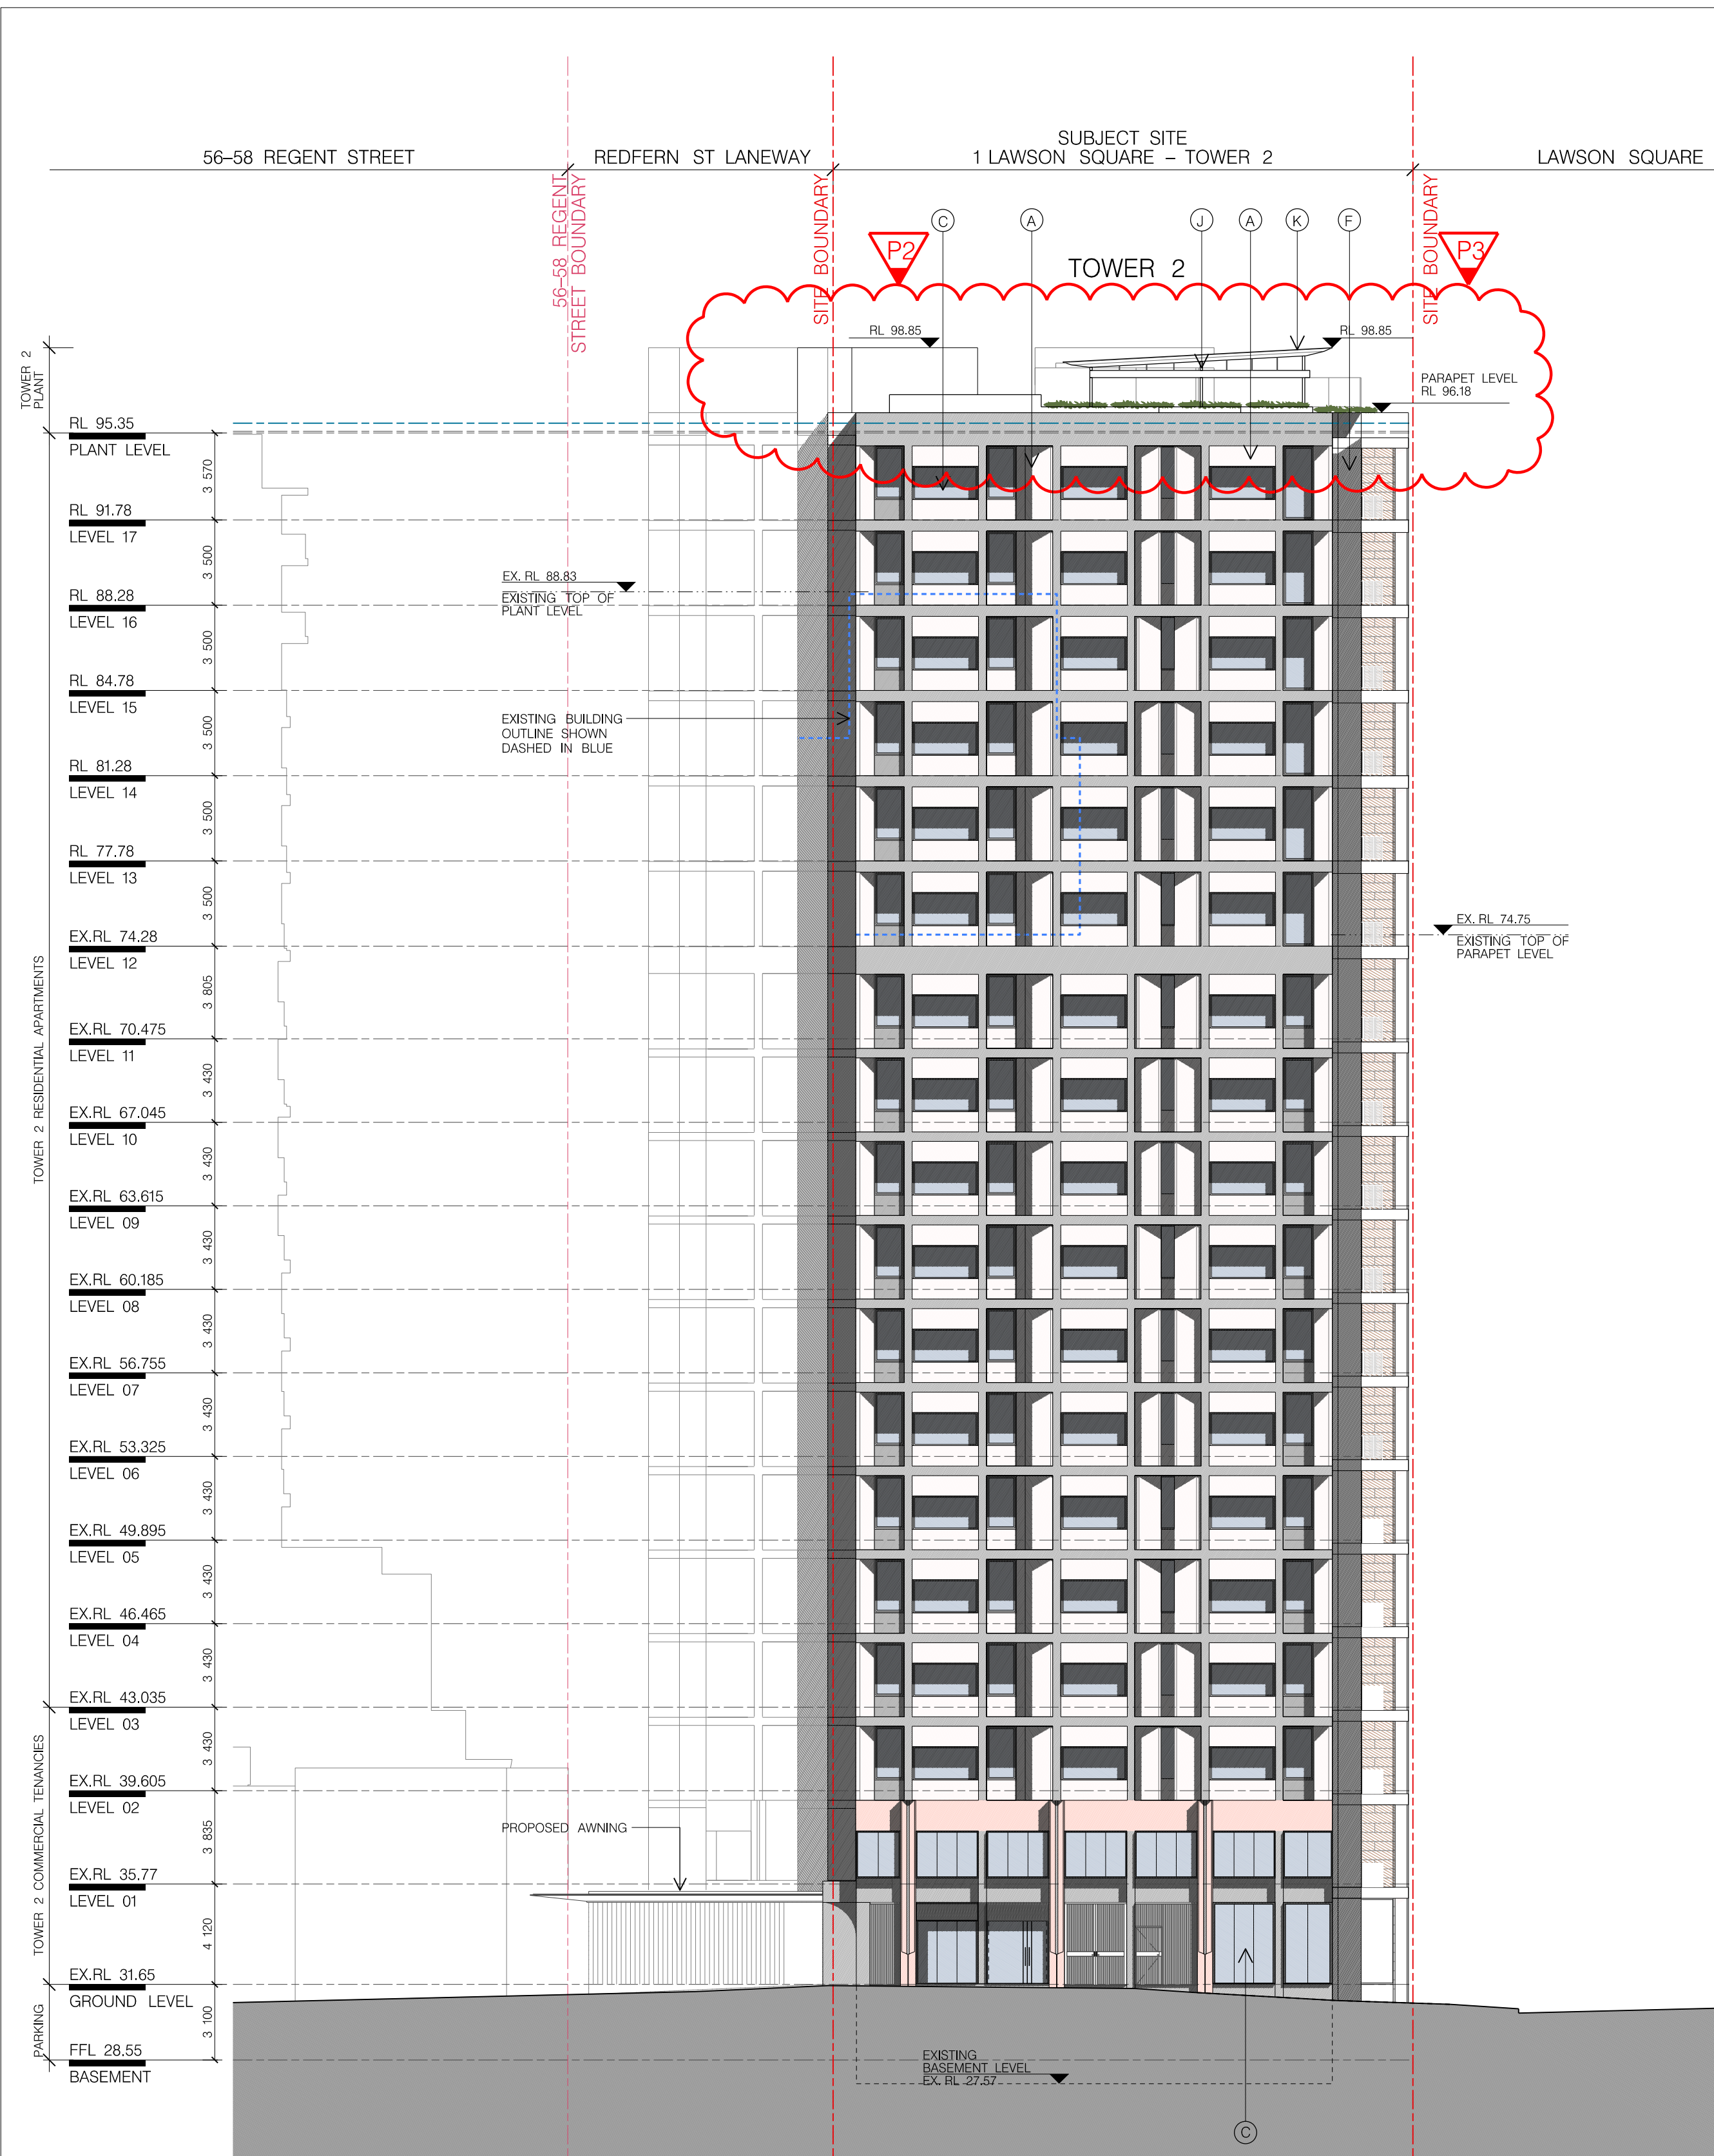


01 TOWER 2 EAST ELEVATION
1:200

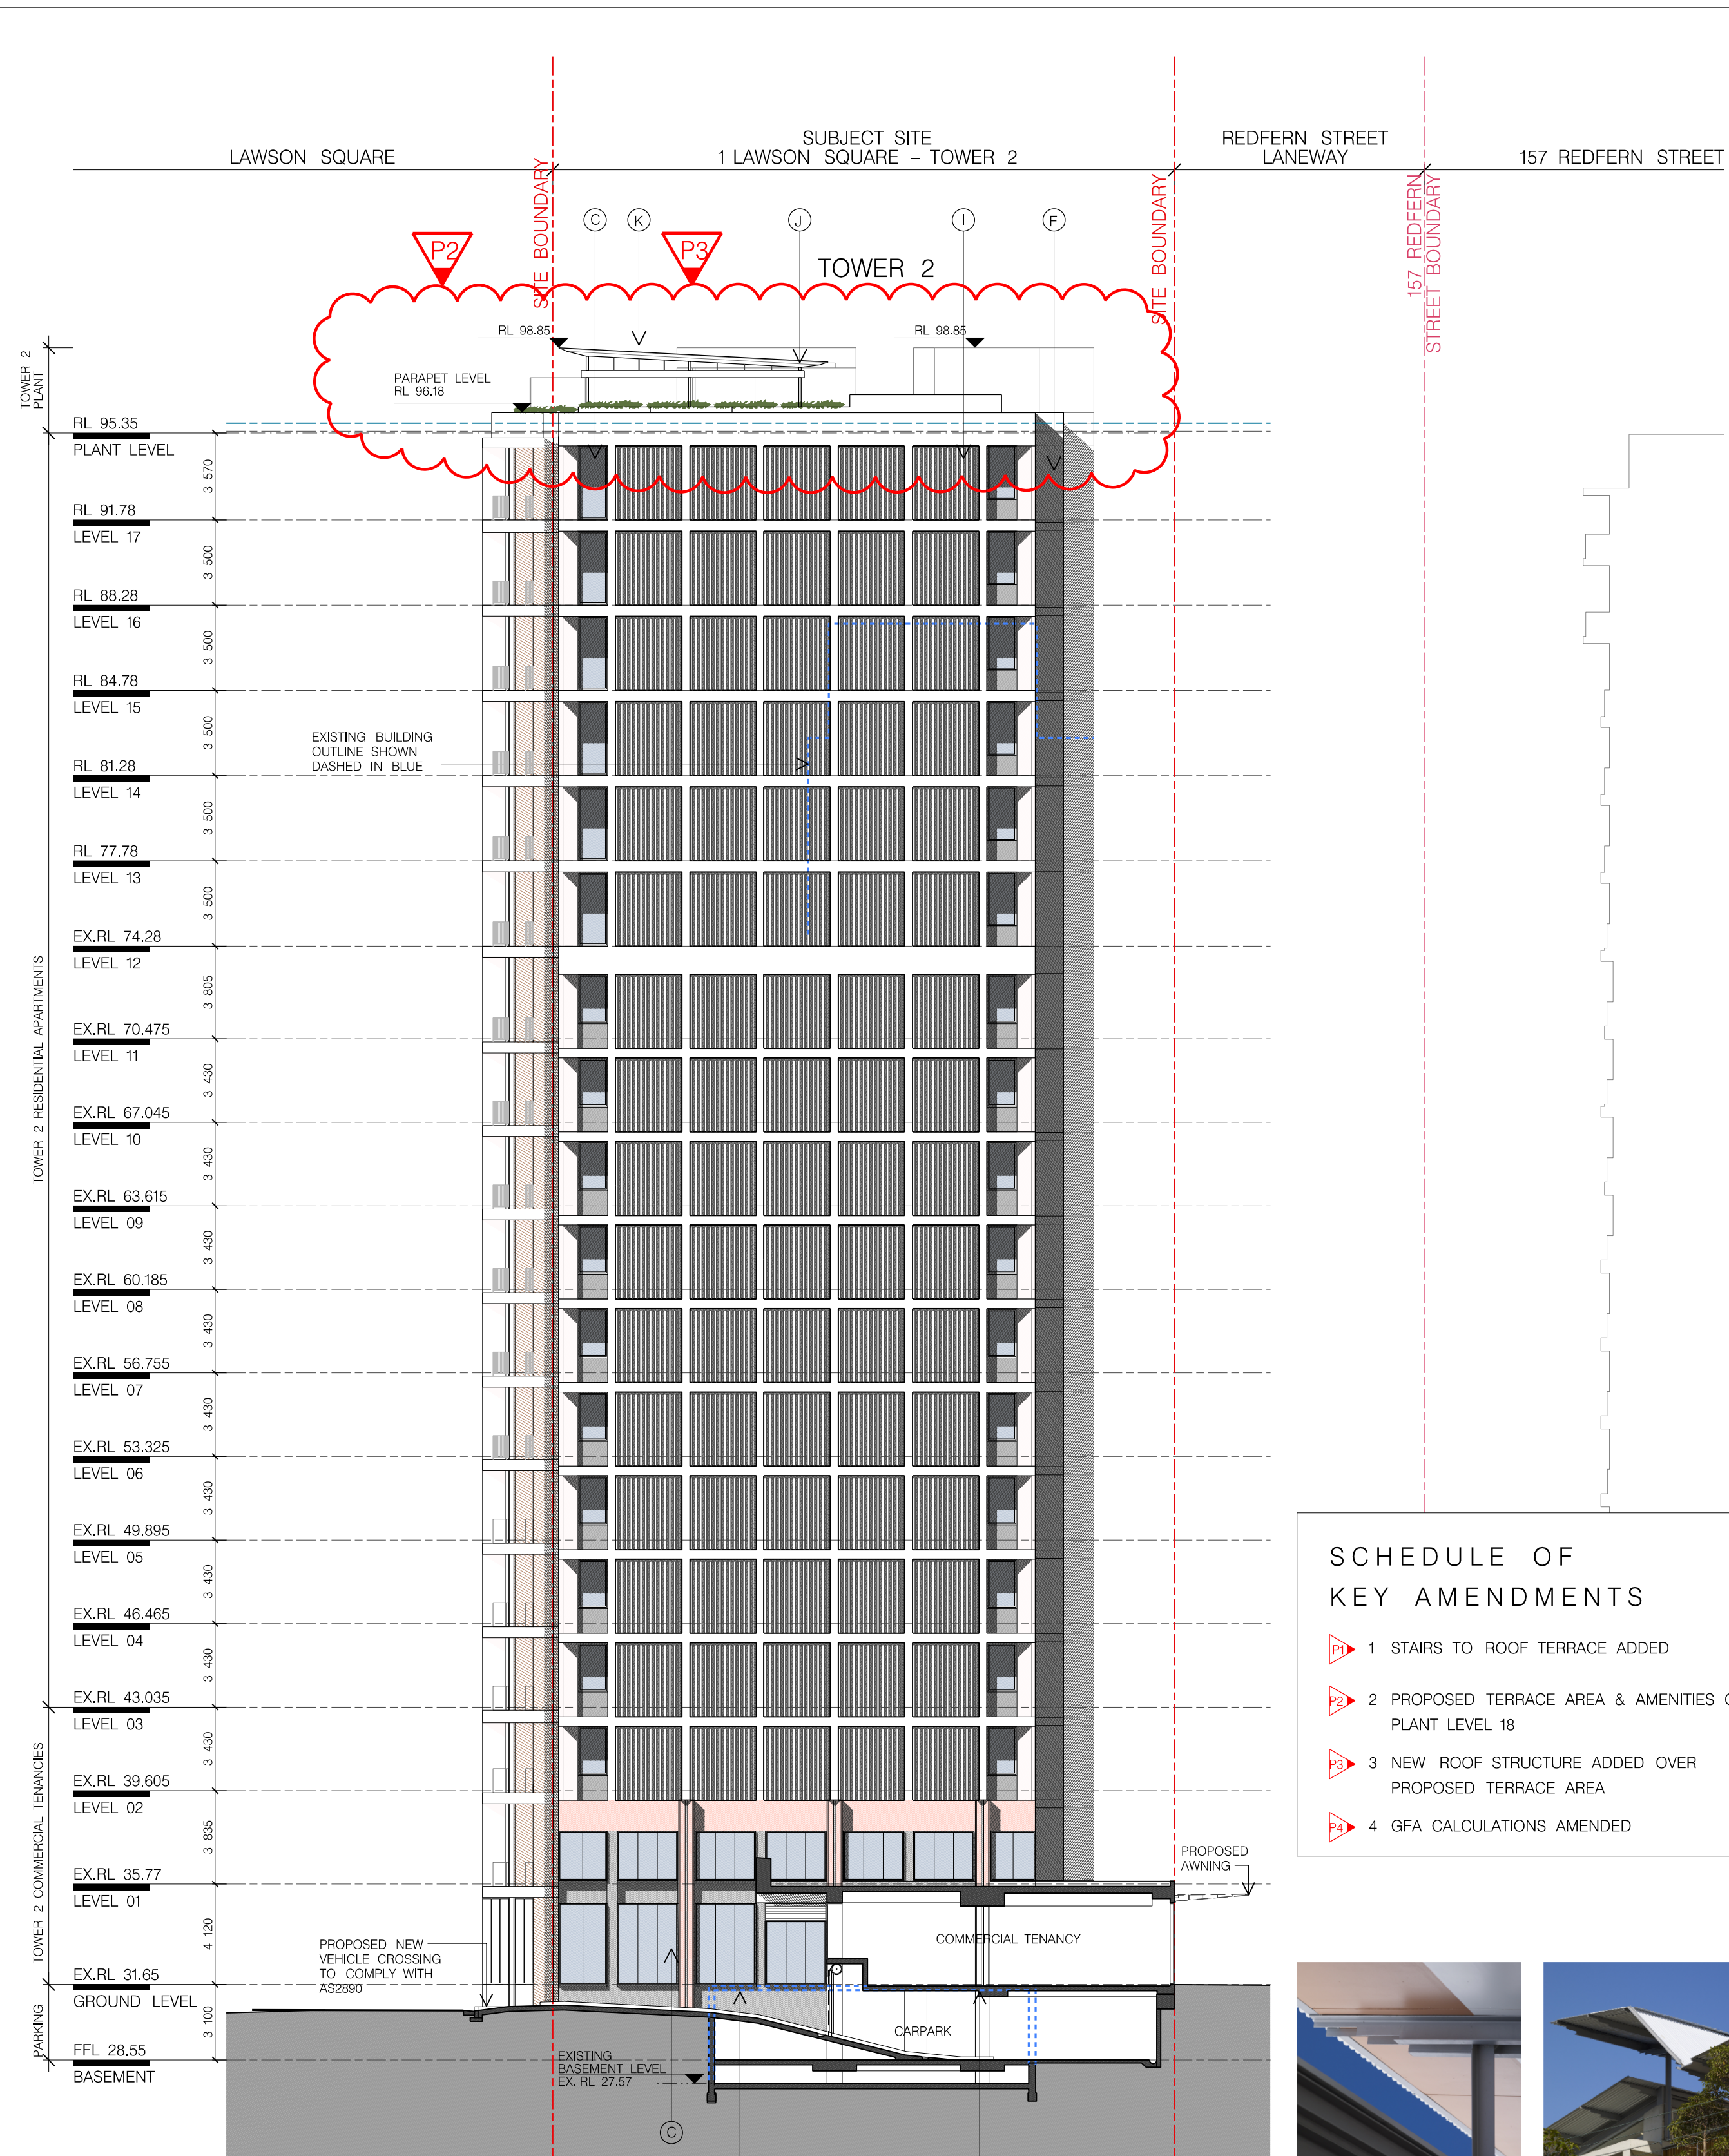

02 TOWER 2 WEST ELEVATION
1:200

SCHEDULE OF KEY AMENDMENTS	
1	STAIRS TO ROOF TERRACE ADDED
2	PROPOSED TERRACE AREA & AMENITIES ON PLANT LEVEL 18
3	NEW ROOF STRUCTURE ADDED OVER PROPOSED TERRACE AREA
4	GFA CALCULATIONS AMENDED

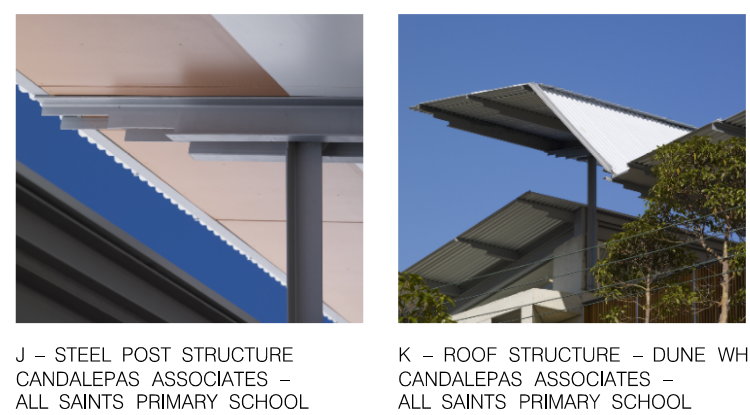


J - STEEL POST STRUCTURE
CANDALEPAS ASSOCIATES - ALL SAINTS PRIMARY SCHOOL

K - ROOF STRUCTURE - DUNE WHITE
CANDALEPAS ASSOCIATES - ALL SAINTS PRIMARY SCHOOL



A - GLASS REINFORCED CONCRETE (GRC) CANDALEPAS ASSOCIATES - PELICAN STREET
B - GLASS REINFORCED CONCRETE (GRC) PLANTERS CANDALEPAS ASSOCIATES - PELICAN STREET
C - CLEAR GLASS CANDALEPAS ASSOCIATES - FRANCIS STREET
D - PAINTED CONCRETE CANDALEPAS ASSOCIATES - PINDARI APARTMENTS
E - METAL BALUSTRADE CANDALEPAS ASSOCIATES - FINLAYSON STREET
F - OFF-FORM CONCRETE CANDALEPAS ASSOCIATES - KENSINGTON HOUSE
G - MARBLE CANDALEPAS ASSOCIATES - PELICAN STREET
H - TEXTURED PAINTED CONCRETE CANDALEPAS ASSOCIATES - PINDARI APARTMENTS
I - ALUMINIUM PRIVACY LOUVRES IAN MOORE ARCHITECTS - ALTAIR

FOR DA PURPOSES ONLY
NOT FOR CONSTRUCTION

 

Revised	Date	Description
J	07.12.21	S96 Issue
H	08.03.21	S96 Issue
G	26.03.21	S96 Issue
F	09.03.21	S96 Issue
E	26.02.21	S96 Issue
D	22.01.21	Storage Modification
C	15.10.20	S96 Issue
B	11.06.20	S96 Issue
A		

© COPYRIGHT
This document is the property of Angela Candalepas and Associates Pty Ltd. This drawing shall only be used for the purpose for which it was commissioned. Unauthorised use of this drawing is prohibited.
Note: Do not scale from drawings. Figure dimensions shall take precedence over scaled dimensions. Any discrepancy shall be reported to the Architect for clarification prior to the commencement of any work.

LANDSCAPE:
ISTHMUS LANDSCAPE DESIGN
21 CENTRAL AVENUE,
COMO NSW 2226
T: 9528 4903

HERITAGE:
CITY PLAN HERITAGE
LEVEL 1, 364 KENT STREET
SYDNEY NSW 2000
T: 8270 3500

BCA / ACCESS:
CITY PLAN SERVICES
LEVEL 1, 364 KENT STREET
SYDNEY NSW 2000
T: 8270 3500

BASIS + ACOUSTIC ENGINEER:
SLR CONSULTING
2 LINCOLN STREET
LANE COVE SYDNEY NSW 2096
T: 9427 8100

STRUCTURAL ENGINEER:
BG&E
LEVEL 2, 8 WINDMILL STREET
SYDNEY NSW 2000
T: 9770 3300

PLANNING:
JBA URBAN PLANNING CONSULTANTS
LEVEL 7, 77 BERRY STREET
NORTH SYDNEY NSW 2060
T: 9956 6962

ARCHITECT:
CANDALEPAS ASSOCIATES + WENDY LEWIN

PROJECT:
1 LAWSON SQUARE, REDFERN
CLIENT:
LAWSON SQUARE PTY LTD.
SCALE:
1:200 @ A1
DATE:
SEPTEMBER 2017
CHECKED 1:
RY
CHECKED 2:
JE
APPROVED:
=

DRAWING:
**ELEVATIONS SHEET 3
TOWER 2 - EAST & WEST ELEVATIONS**
DRAWING No:
S96 - 1303

JOB No:
5578
ISSUE:
J