


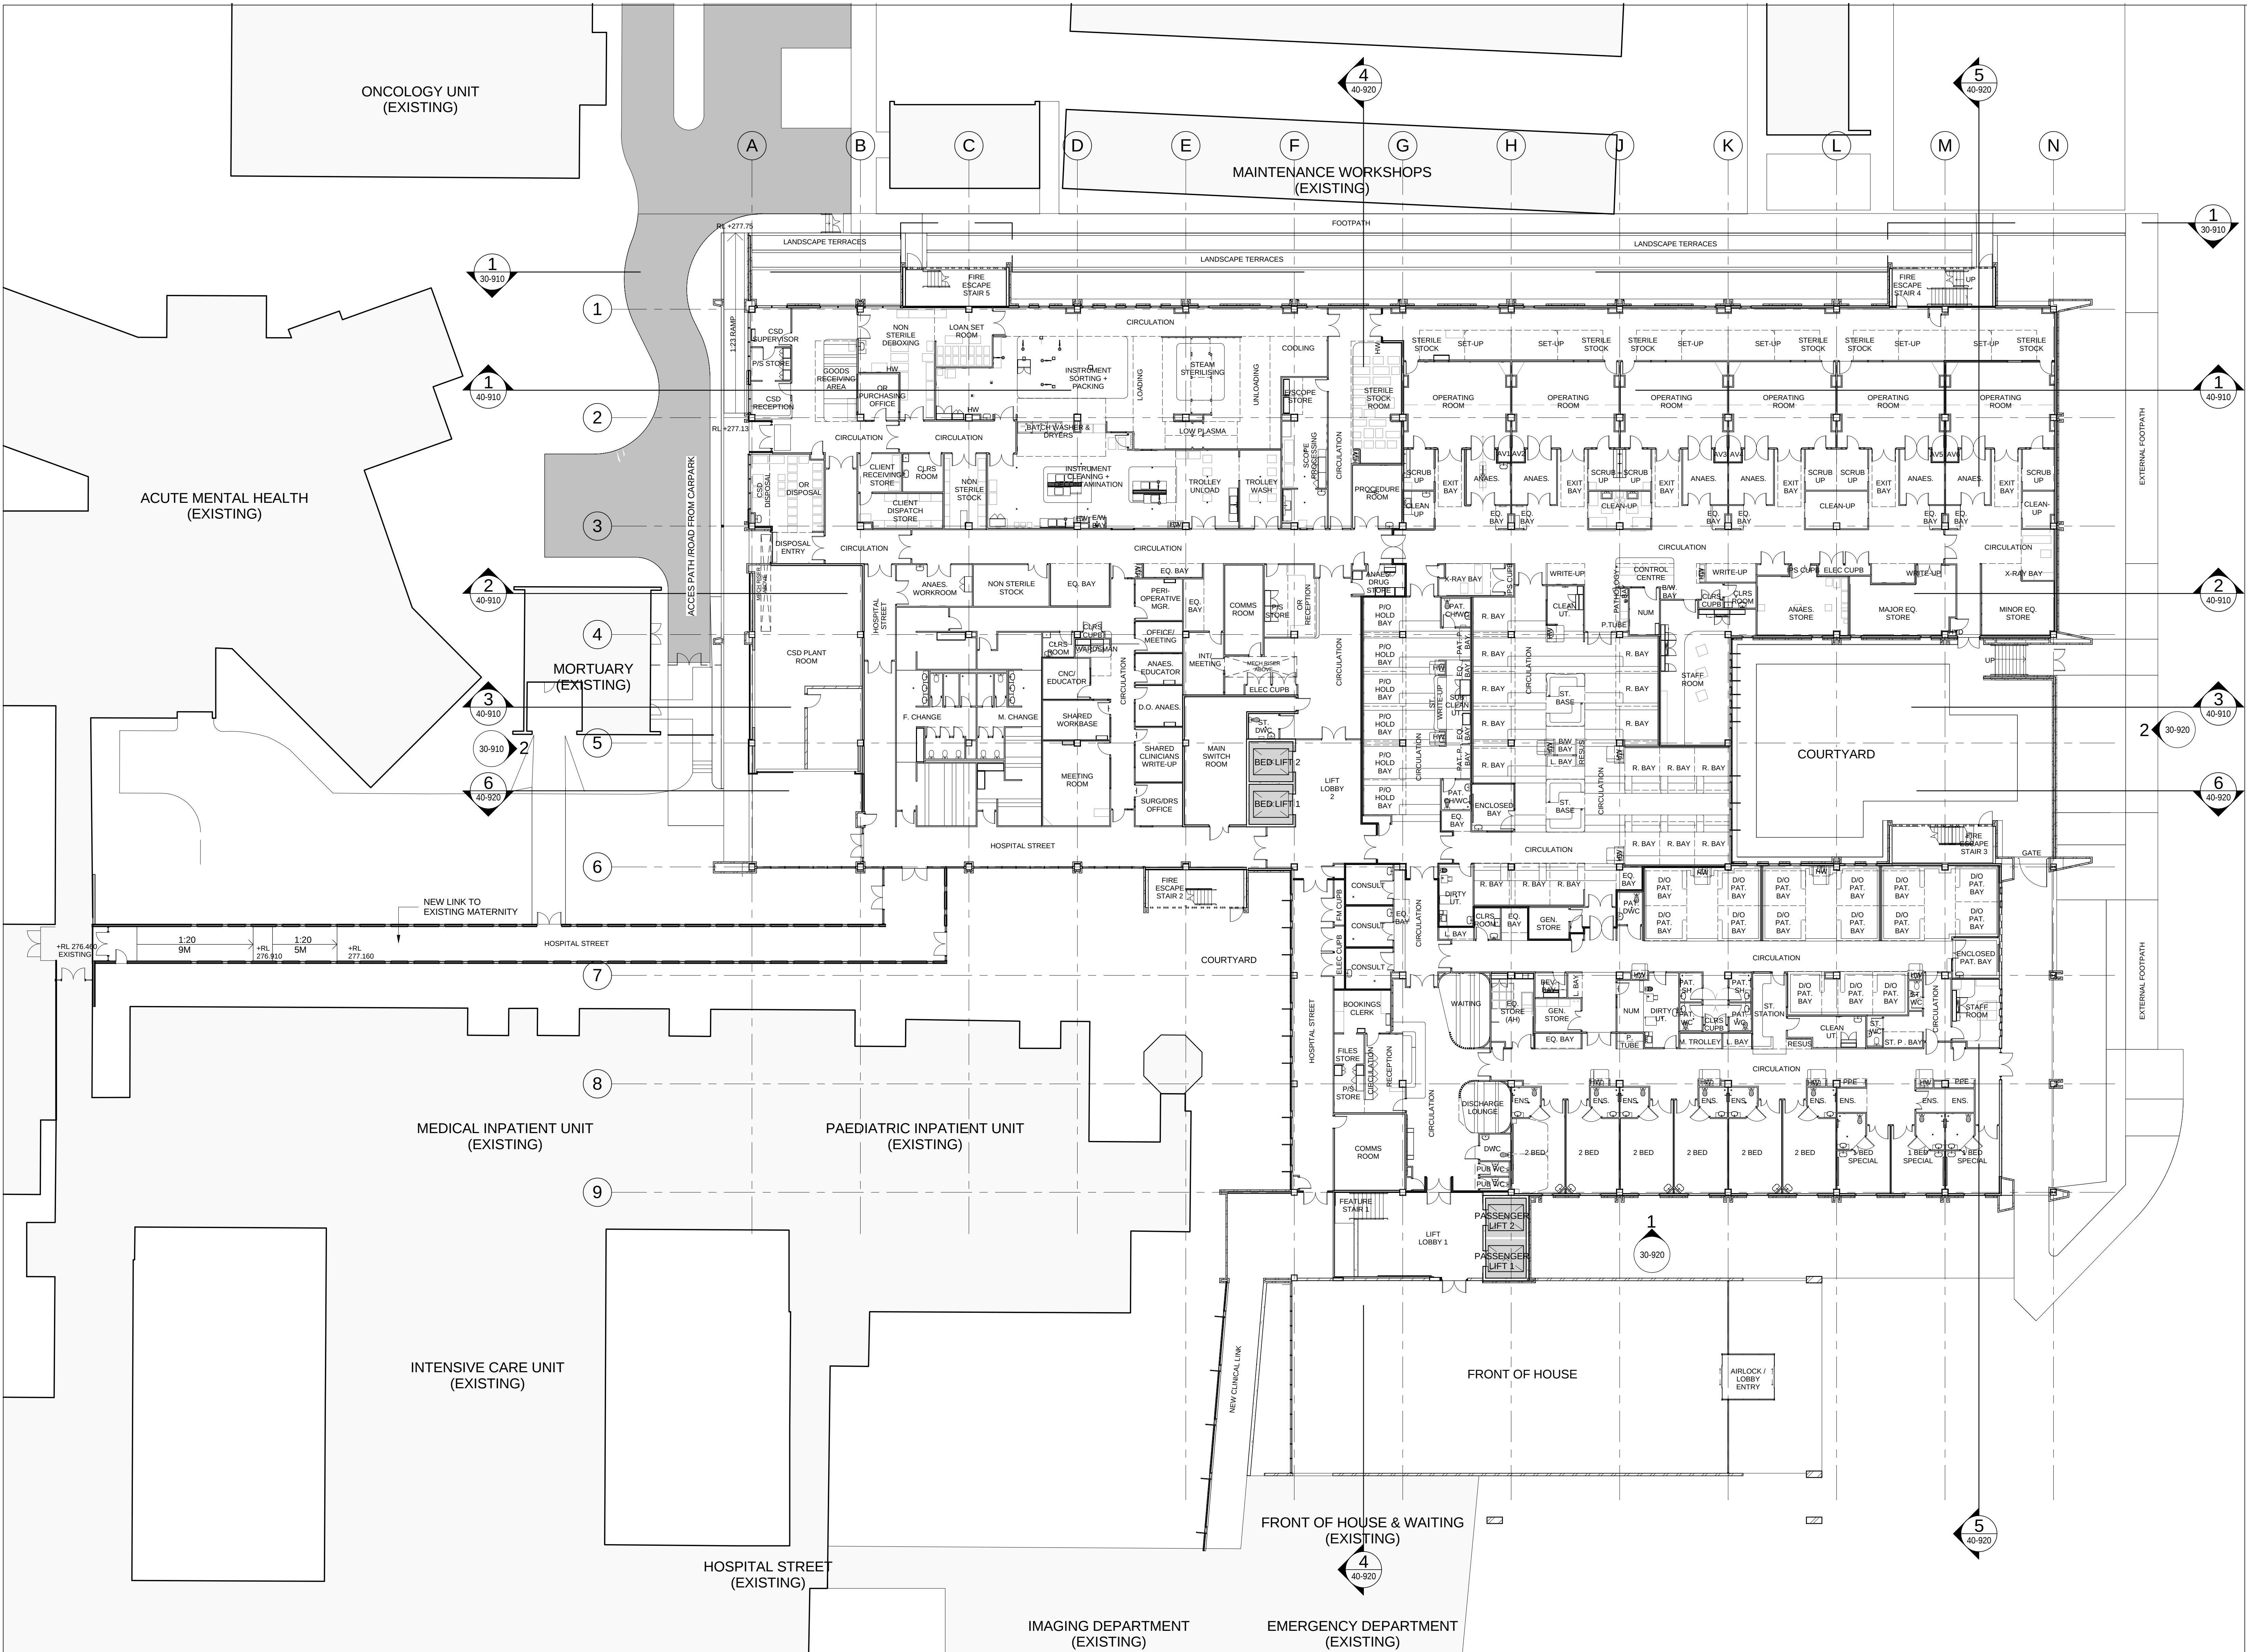

1 FLOOR PLAN - GROUND LEVEL
SCALE 1 : 200

© COPYRIGHT COX ARCHITECTURE PTY LTD
ANY FORM OF REPRODUCTION OF THIS DRAWING IN FULL OR IN PART WITHOUT THE WRITTEN PERMISSION OF COX ARCHITECTURE PTY LTD CONSTITUTES AN INFRINGEMENT OF COPYRIGHT

Rev	Description	By	Date
01	FIRST ISSUE - FOR APPROVAL	AB	06/07/2012
02	FOR APPROVAL	AB	24/07/2012
03	FOR APPROVAL	XL	11/09/2012
04	FOR APPROVAL	SR	05/12/2012

KEY PLAN

Cox Richardson
PO Box Q193, Sydney NSW 1230
Level 2, 204 Clarence Street, Sydney NSW 2000 Australia
T + 61 2 9267 9599 F + 61 2 9264 5844
www.coxarchitect.com.au

Cox
Nominated Architects
John Richardson no. 3102
Russell Lee no. 6367

Consultants

PROJECT MANAGEMENT
NAME: TSA MANAGEMENT
ADDRESS: LEVEL 46, 201 KENT STREET, NSW 2000
TEL: 02 9278 3480

STRUCTURAL & CIVIL ENGINEERS
NAME: ENSTRUCT
ADDRESS: LEVEL 4, 7 QUEEN STREET, MILDURA, NSW 2061
TEL: 02 9604 5444 / 02 9604 5555

ELECTRICAL & ICT ENGINEERS
NAME: SINCLAIR KNIGHT MERZ
ADDRESS: 300 CHRISTIE STREET, ST LEONARDS, NSW 2066
TEL: 02 9928 2100 / 02 9928 2500

MECHANICAL & LIFT ENGINEERS
NAME: WOOD & GRIEVE
ADDRESS: LEVEL 3, 454-456 PACIFIC HIGHWAY ST LEONARDS, NSW 2065
TEL: 02 9611 1031 / 02 9611 1030

HYDRAULICS & FIRE PROTECTION CONSULTANTS
NAME: NORTHROP
ADDRESS: 80 HICKSON ROAD, NSW 2000
TEL: 02 9241 4388 / 02 9241 4334

ACOUSTIC ENGINEERS
NAME: NORMAN, DISNEY & YOUNG
ADDRESS: LEVEL 1, 70-73 ARCHER STREET, NORTH SYDNEY, NSW 2060
TEL: 02 9608 6600 / 02 9608 6600

LANDSCAPE DESIGN
NAME: OCULUS
ADDRESS: LEVEL 1, 15 WILSON STREET, NEWTOWN, NSW 2042
TEL: 02 9577 6533 / 9519 6533

TRAFFIC PLANNING
NAME: CARDINO
ADDRESS: LEVEL 5, 203 PACIFIC HIGHWAY, ST LEONARDS, NSW 2065
TEL: 02 9490 7700 / 02 9490 5200

NCC & ACCESSIBILITY
NAME: BCA LOGIC
ADDRESS: LEVEL 1, 70-73 ARCHER STREET, CHATSWOOD, NSW 2067
TEL: 02 9411 5360 / 02 9411 6420

Client

NSW GOVERNMENT

Health Infrastructure

NSW GOVERNMENT

Health Western NSW Local Health District

Project No.
211097.00

Project
DUBBO BASE HOSPITAL
REDEVELOPMENT STAGE 1 & 2
MAYALL STREET, DUBBO NSW 2830

Drawing Title
FLOOR PLAN - GROUND LEVEL (SSD)

Document Control Status:
FOR APPROVAL

NO DRAWING SHEET	Drawn:
Co-ordinated: NM/AB/SR	AB
Project Architect: MG	Scale: 1 : 200 @ B1
Project Director: JA	Date: 05/12/2012
Drawing Number:	Revision: 04

ARC-NB-21-900

Cox Architecture Pty Ltd ACN 002 535 895

PLOT STAMP DATE: 5/12/2012 3:17:28 PM