


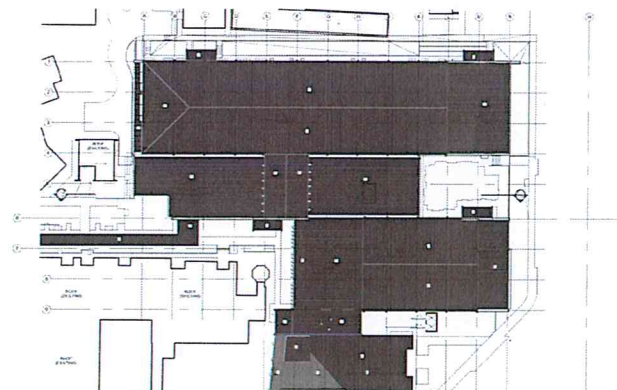

6 KEY MAP
21-000 SCALE 1:1000



NSW GOVERNMENT
Planning



Issued under the Environmental Planning and Assessment Act 1979

Approved Application No. SS10 5250 NOD 1

granted on the 13 November 2014

Signed [Signature]

Sheet No. 1 of 2

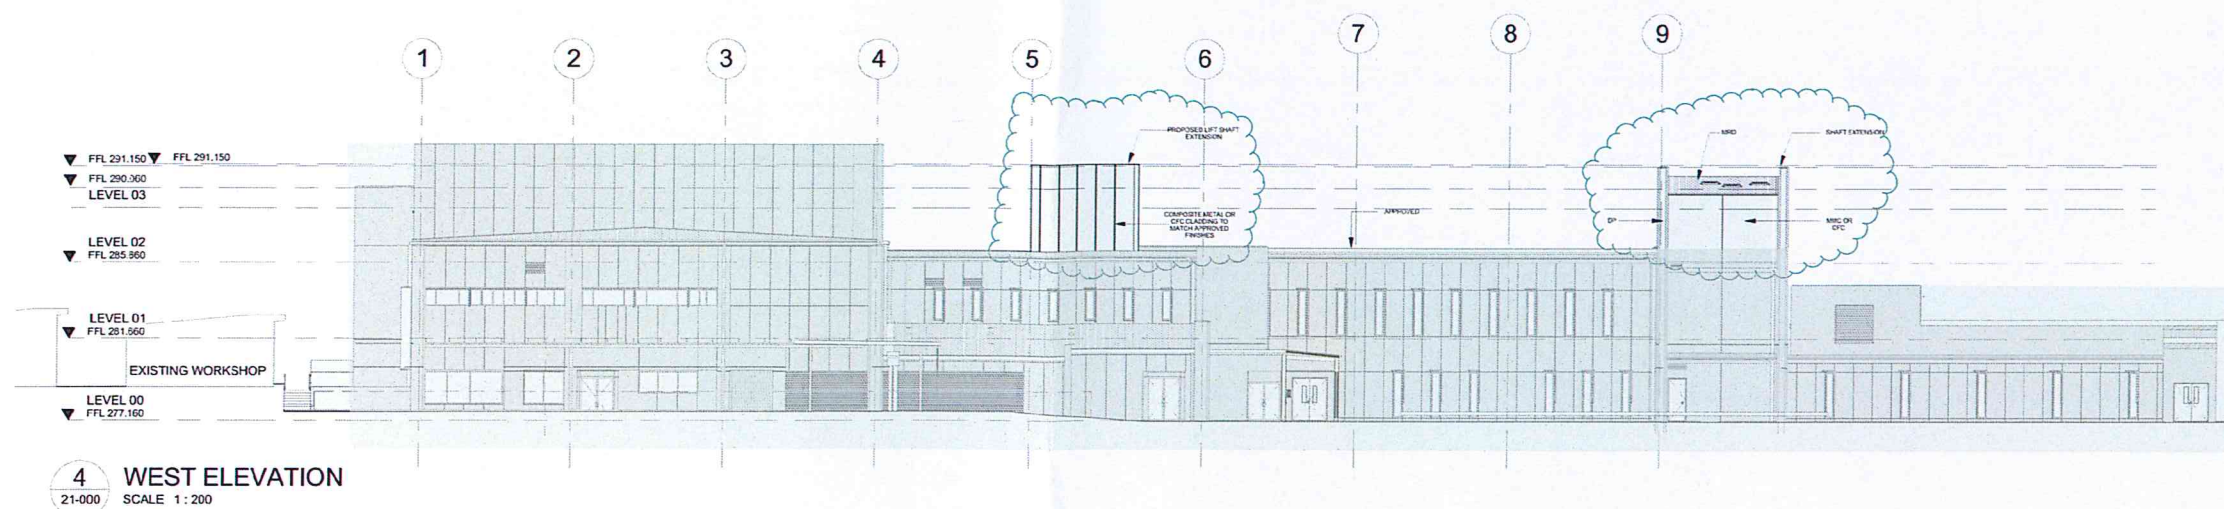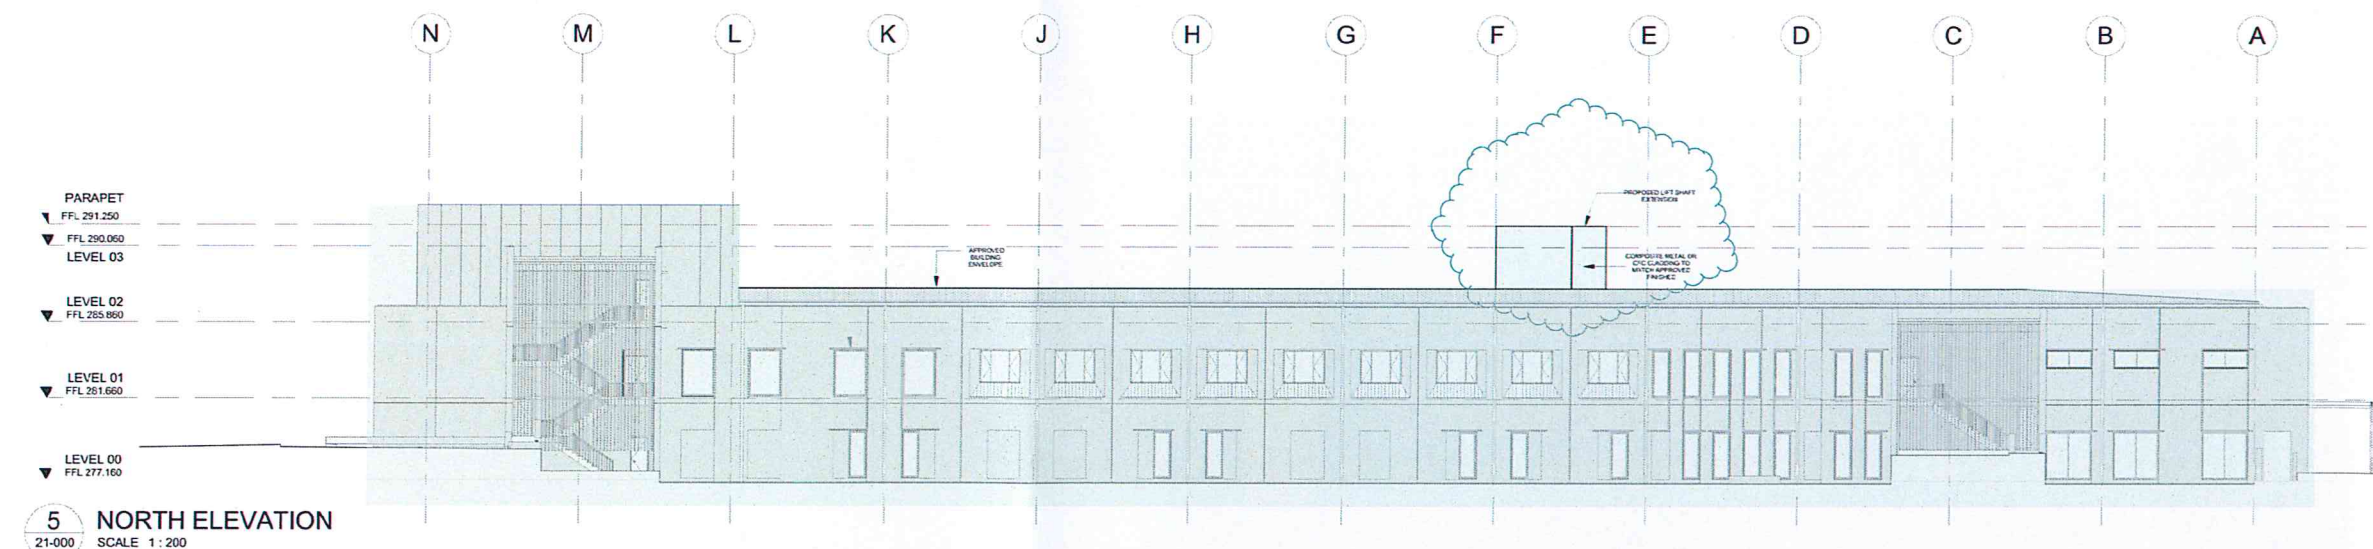

Rev	Description	By	Date
01	DRAFT FOR REVIEW		

Rev	Description	By	Date

Consultants	
Project Manager	TSA MANAGEMENT
Cost Planner	DAVIS LANGDON
Structural	ENSTRUT
Civil	ENSTRUT
Mechanical	WOOD & GRIEVE
Electrical & ICT	SKM
Hydraulic	NORTHROP

Consultants	
Traffic Planning	CAROND
Health Planner	JM PLOMLEY & ASSOCIATES
Landscape	OCULUS

Cox Richardson
Level 2, 204 Clarence Street, Sydney 2000 Australia
Tel: 612 9267 9599 Fax: 612 9264 5844
Email: sydney@cox.com.au



DUBBO STAGE 1 & 2 REDEVELOPMENT LIFT SHAFT EXTENSION WORKS

Drawing Title	PROPOSED LIFT SHAFT EXTENSION WORKS
Drawing Number	DA-010
Revision	00
Date	13-10-2014
North	[North Arrow]
Scale	1:200 / 1:500
Drawn	LM



NSW GOVERNMENT
Planning


Issued under the Environmental Planning and Assessment Act 1979

Approved Application No. SSD 5250 MOD 1


granted on the 18 November 2014

Signed [Signature]


Sheet No. 2 of 2

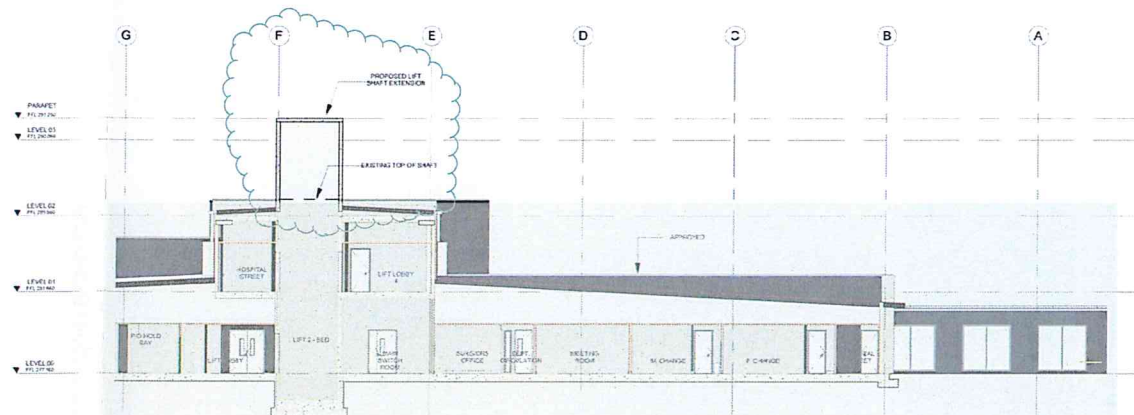

3 SECTION F
SCALE 1:200

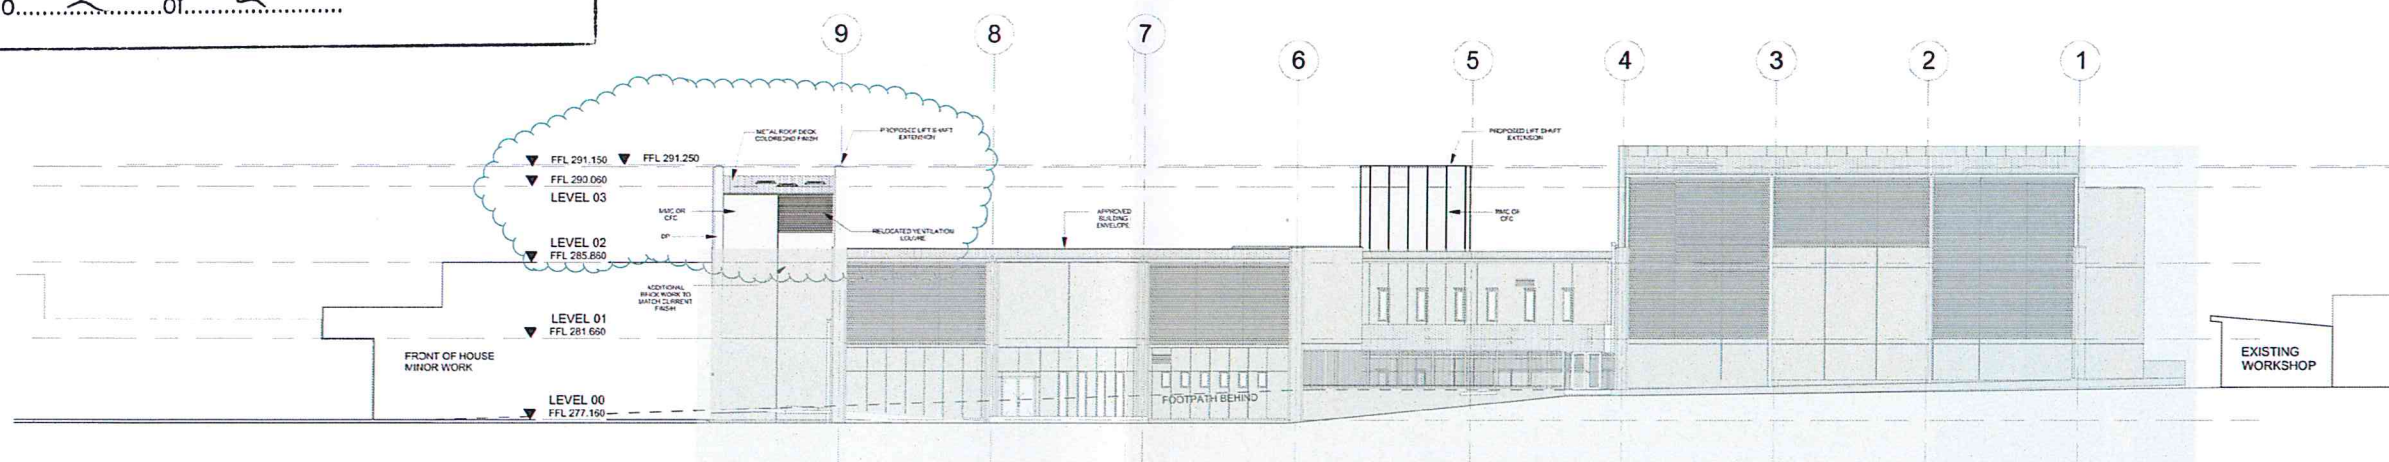

2 EAST ELEVATION
SCALE 1:200

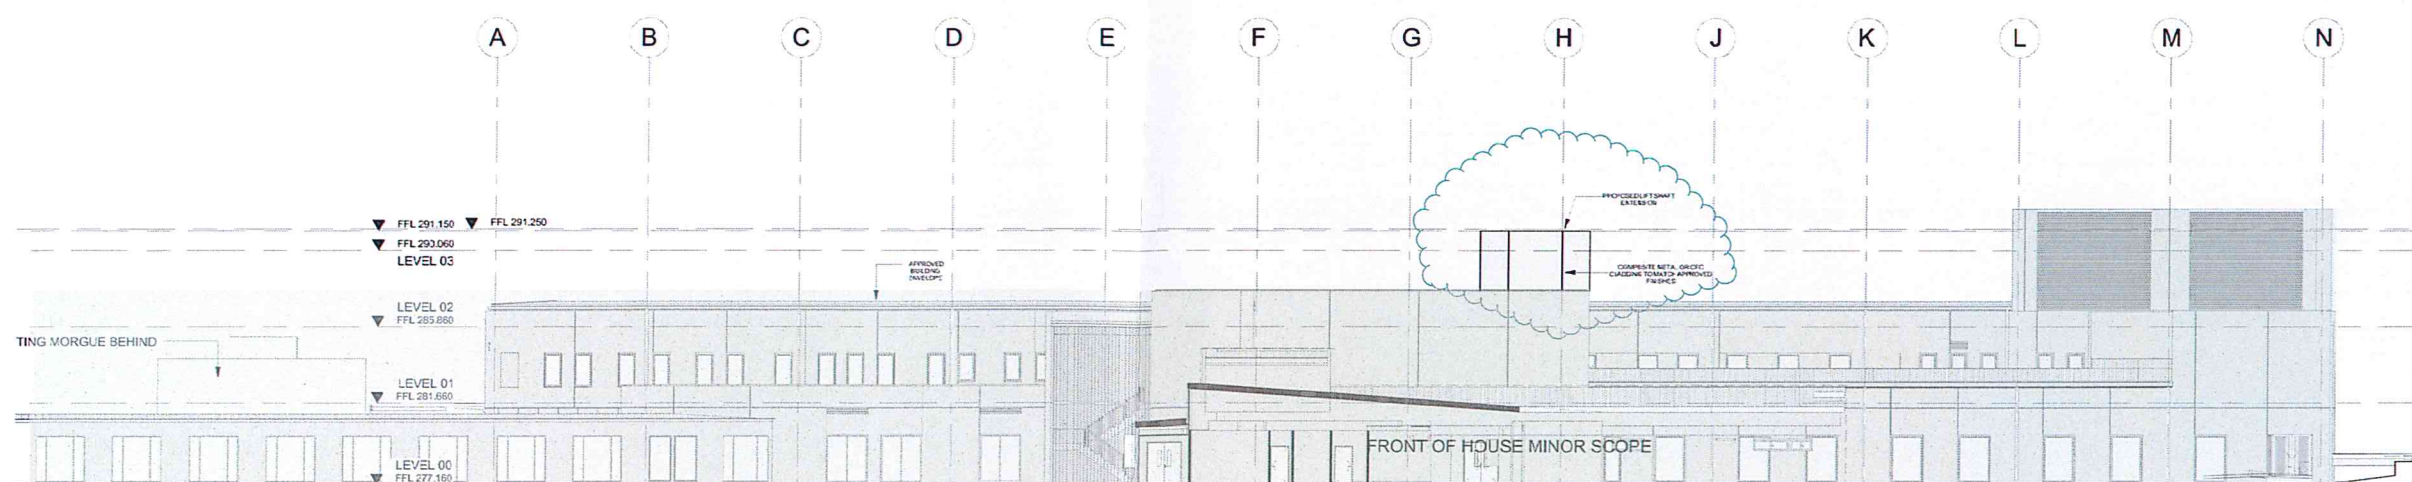

1 SOUTH ELEVATION (MYALL STREET)
SCALE 1:200

Rev / Description
01 DRAFT FOR REVIEW

By / Date

Rev / Description

By / Date

Consultants

Project Manager
Cost Planner
Structural
Civil
Mechanical
Electrical & ICT
Hydraulic

Consultants

TSA MANAGEMENT
DAVIS LANGDON
ENSTRUCT
ENSTRUCT
WOOD & GRIEVE
SKM
NORTHROP

Cox Richardson

Level 2, 204 Clarence Street, Sydney 2000 Australia
Tel : 612 9267 9599 Fax : 612 9264 5844
Email : sydney@cox.com.au

COX

DUBBO STAGE 1 & 2 REDEVELOPMENT
LIFT SHAFT EXTENSION WORKS

Drawing Title

PROPOSED LIFT SHAFT EXTENSION WORKS

Drawing Number

DA-011_01

Revision

00

Date

13-10-2014

North

1

Issued for

Scale

1:200 / 1:500

Drawn

LM

Cox Architecture Pty Ltd ACN 002 535 891