



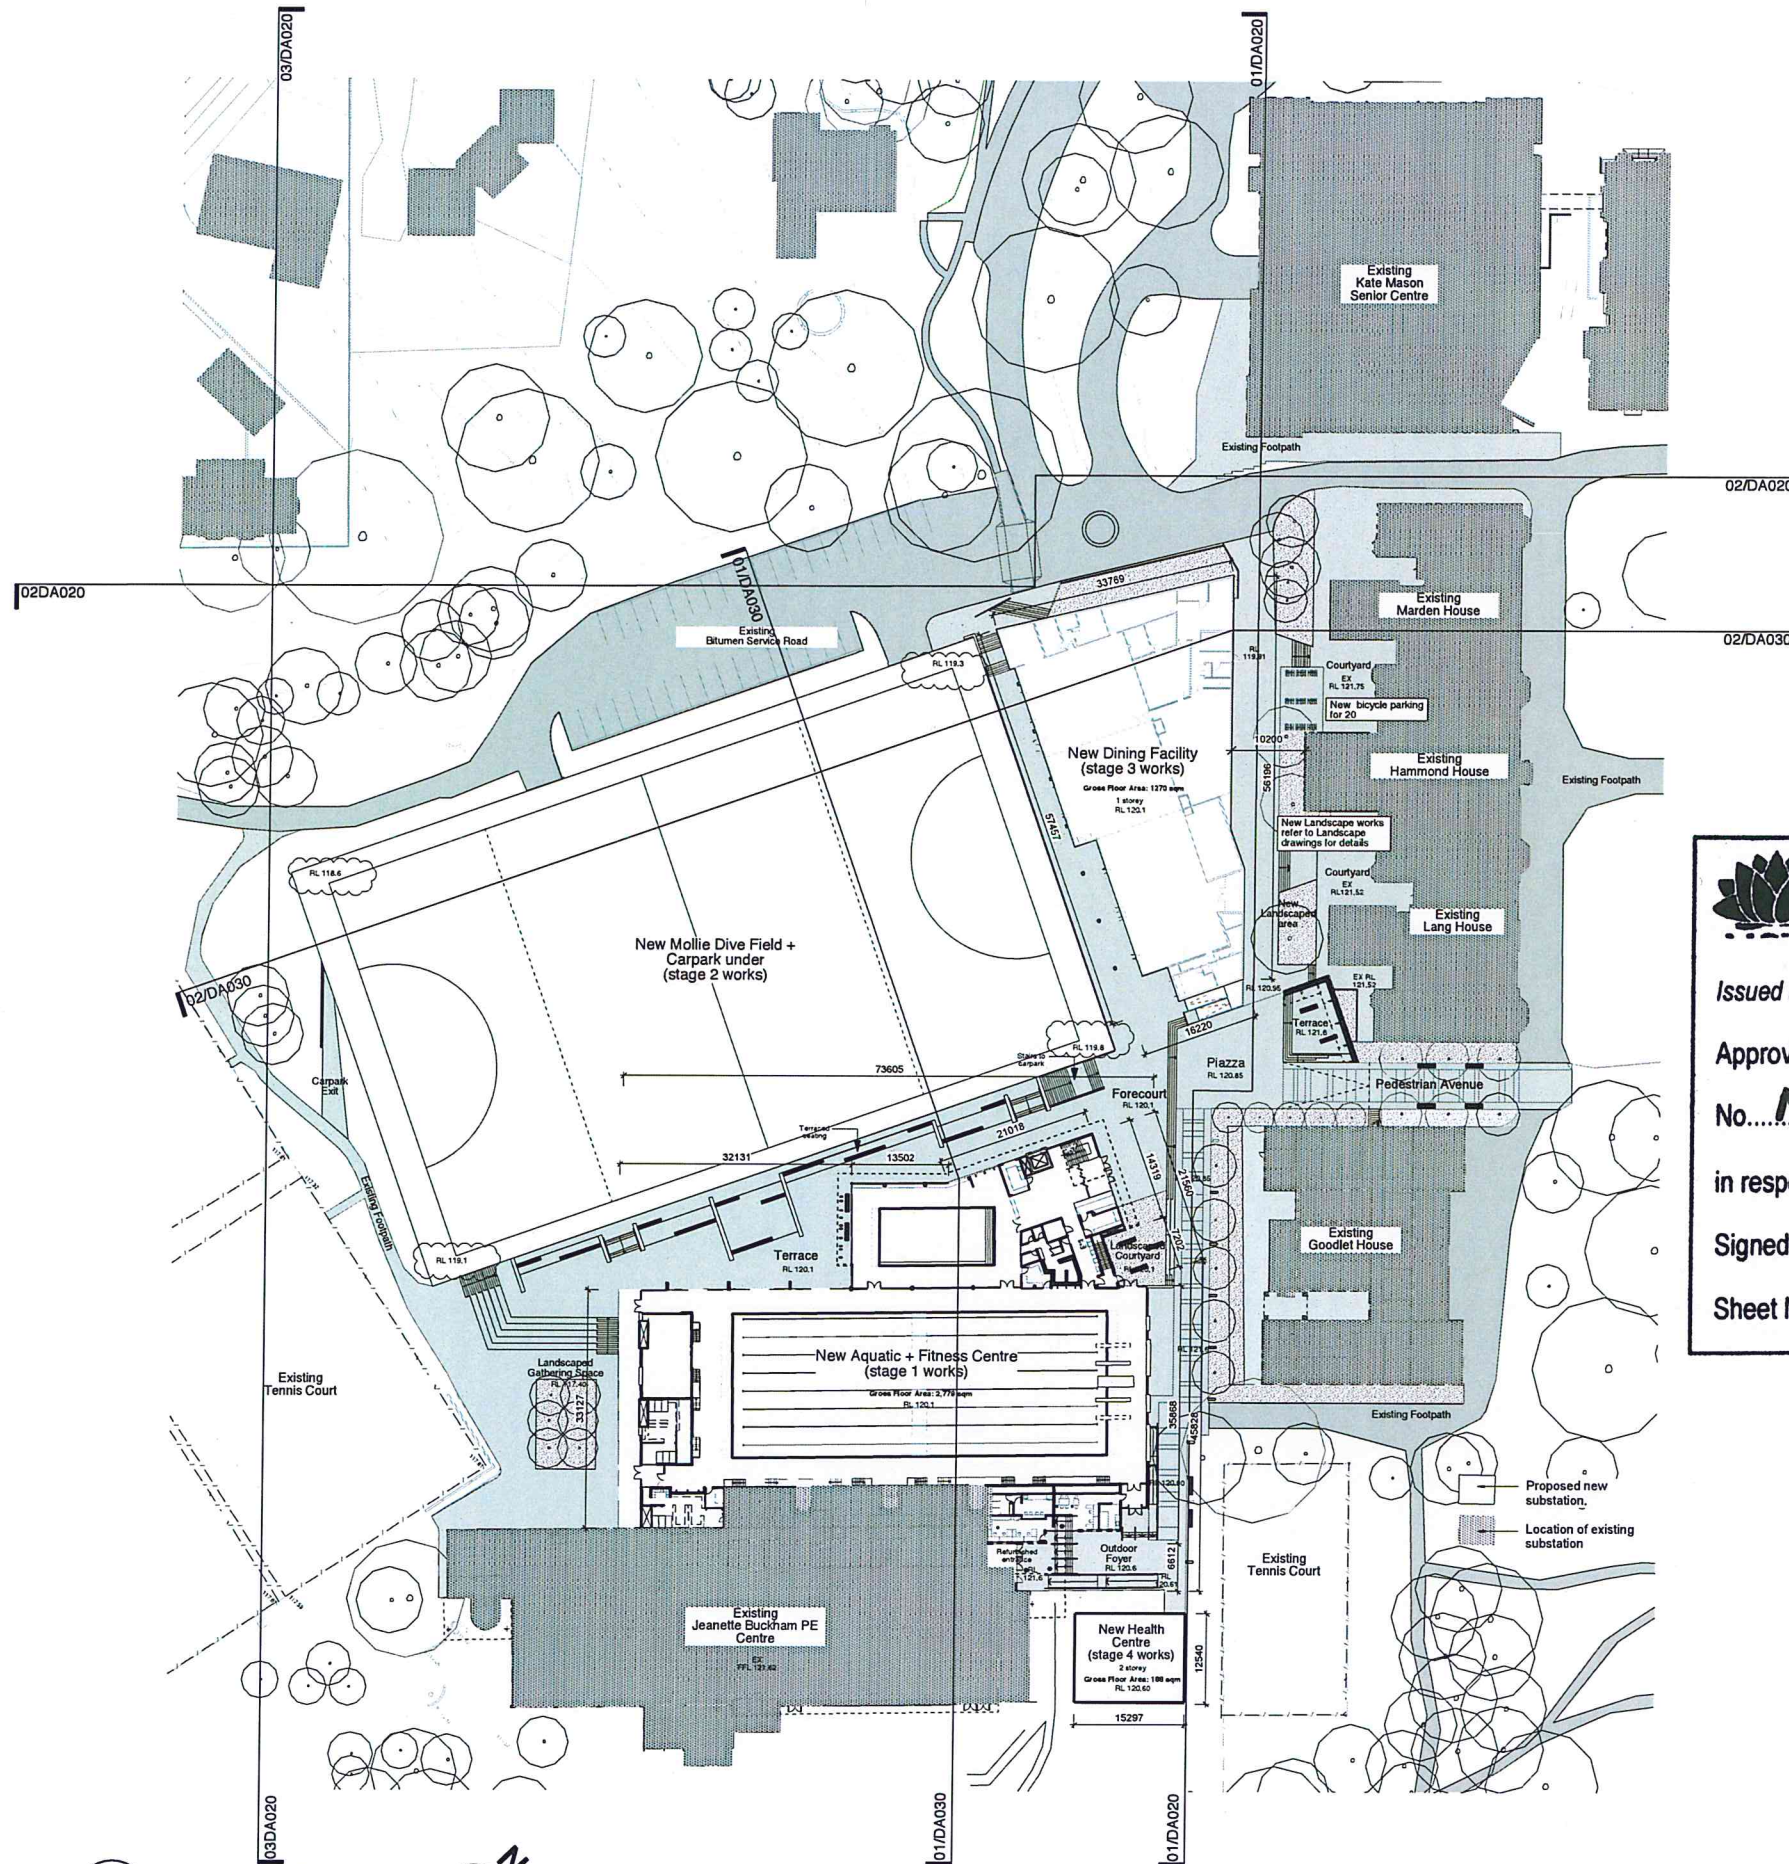

01 GROUND LEVEL
Site Plan
Scale 1:500

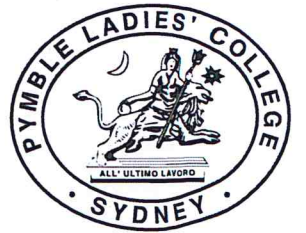

NSW GOVERNMENT
Planning

Issued under the Environmental Planning and Assessment Act 1979

Approved Section 96 (1A) (1) (2) Modification Application

No. **MOD 1** granted on the **15/10/13**

in respect to MP **SSD 9314**

Signed **DLT**

Sheet No. **1** of **4**

C	2/10/13	Section 96 amendment
B	2/11/12	Amended issue for DA
A	28/01/12	Issue for DA
ISSUE	DATE	REVISION

0 mm 50 mm 100


DO NOT SCALE FROM DRAWING. USE FIGURED DIMENSIONS ONLY. CHECK ALL DIMENSIONS ON SITE BEFORE ANY MANUFACTURE OR CONSTRUCTION.

pmdl

PMOL Architecture + Design Pty Ltd
Andrew Pines 0177 0000 0000
Paul Smith 0177 0000 0000
Sydney
Phone: +61 2 9458 5300
Melbourne
Phone: +61 3 9477 8855
Hong Kong
Phone: +852 7 3236 8867

www.pmdl.com.au

PROJECT	PLC Masterplan Phase 2			
CLIENT	Pymble Ladies' College			
DRAWING	Overall Ground Level Site Plan			
CLIENT REP & CONTACT	Avon Road, Pymble			
DATE	Aug 2012	DRAWN	SC	PROJECT
SCALE	1:500	CHD	2126	DA010 c

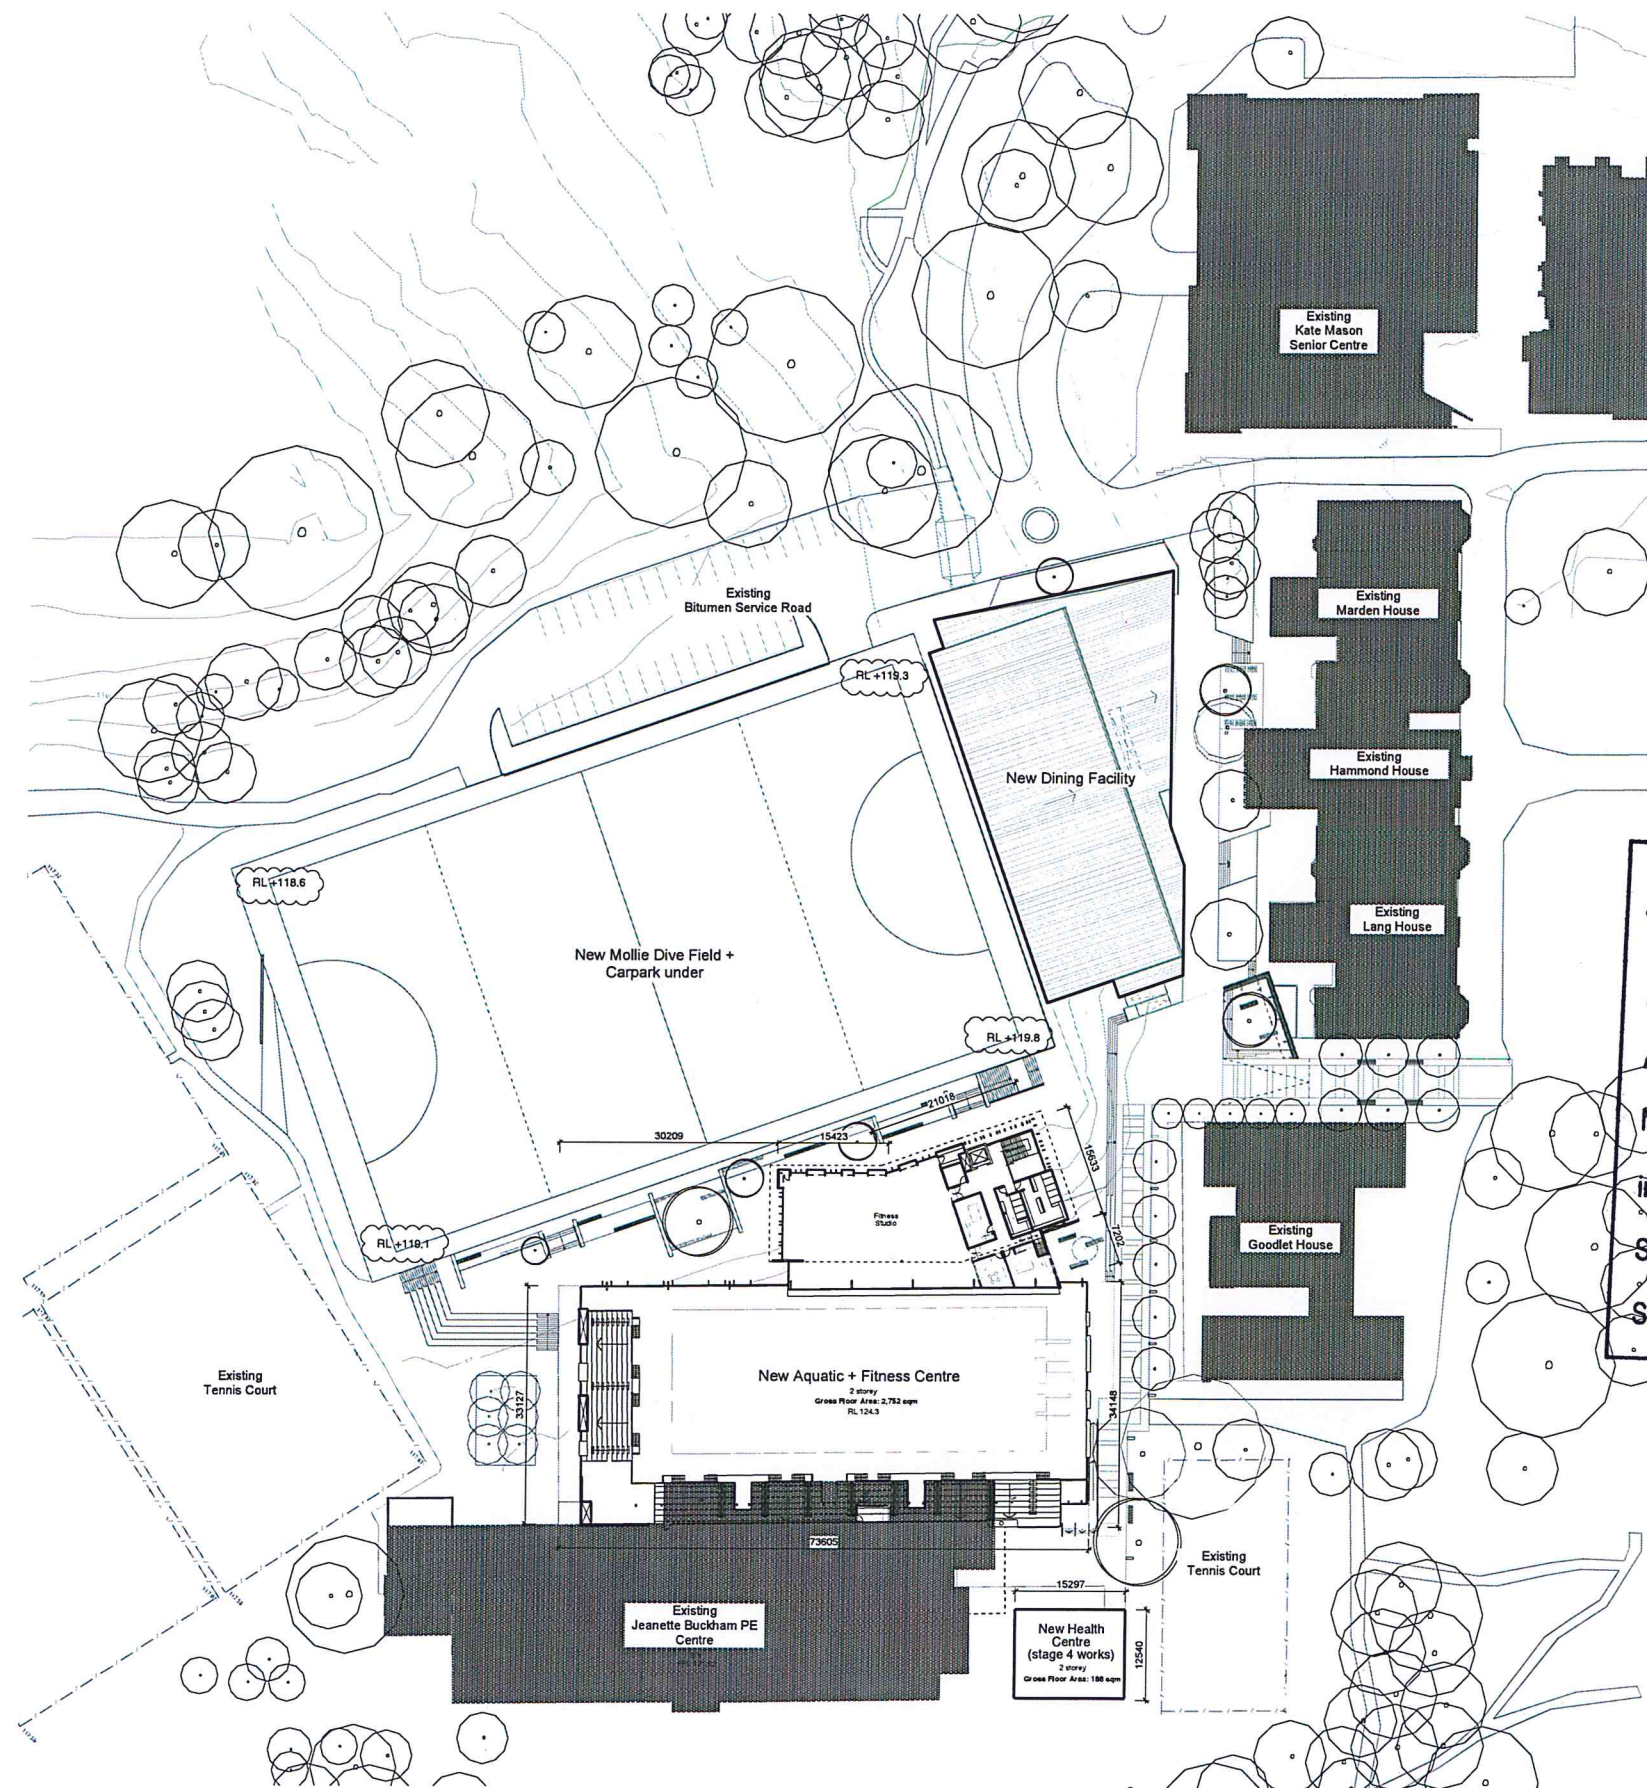

Approved Section 96 (1A) (1) (2) Modification Application

in respect to MP... SSD 5314

Signed..... **DG**

Sheet No. 2 of 4

pmdl
ARCHITECTURE
INTERIORS
LANDSCAPE ARCHITECTURE

PMCL Architecture + Design Pty Ltd
Anna Perera 0317 David Morris 0444
Peter Dettlaff 0134 Scott Lane 0761



Sydney
Phone +61 2 8458 5500

Melbourne
Phone +61 3 9427 8885


Hong Kong
Phone +852 2336 6062

www.pmdl.com.au


PROJECT				
PLC Masterplan Phase 2				
CLIENT				
Pymble Ladies' College				
DRAWING				
Overall Upper Level Site Plan				
CLIENT REF & CONTACT				
Avon Road, Pymble				
DATE	DRAWN	BB	PROJECTS	DWG#
August 2012				
SCALE	1:500	CHD	ap	2126
				DA011
				c

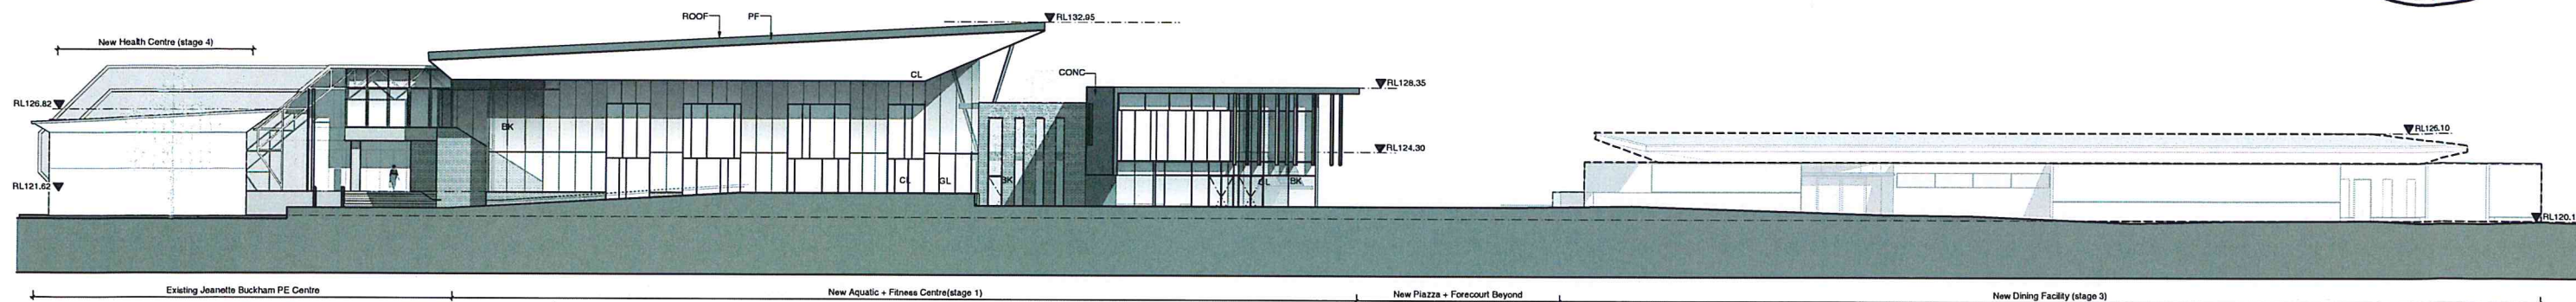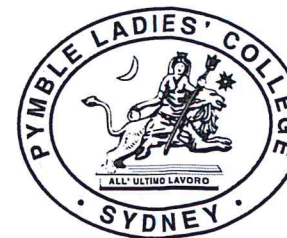

01 ELEVATION
Site Elevation
Scale 1:200

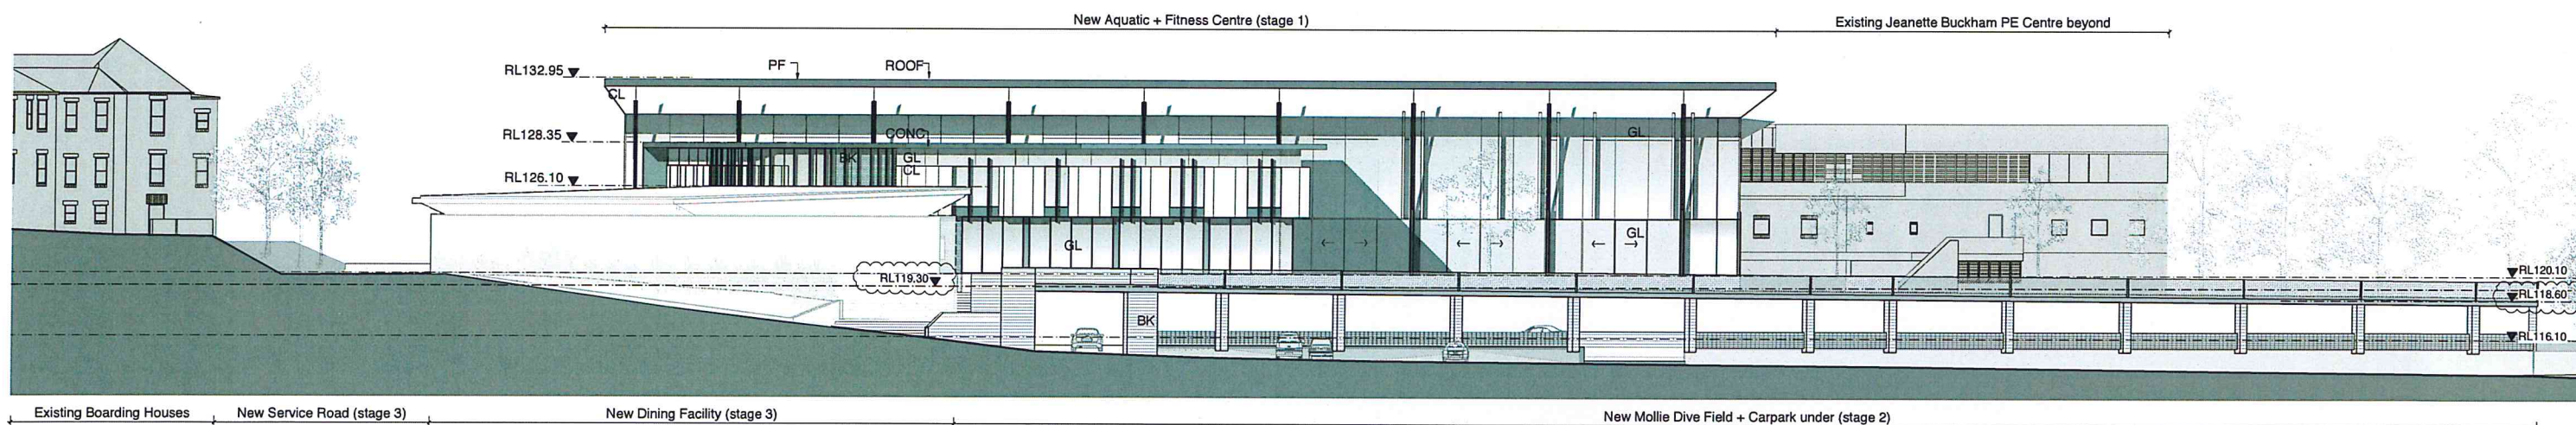

02 ELEVATION
Site Elevation
Scale 1:200

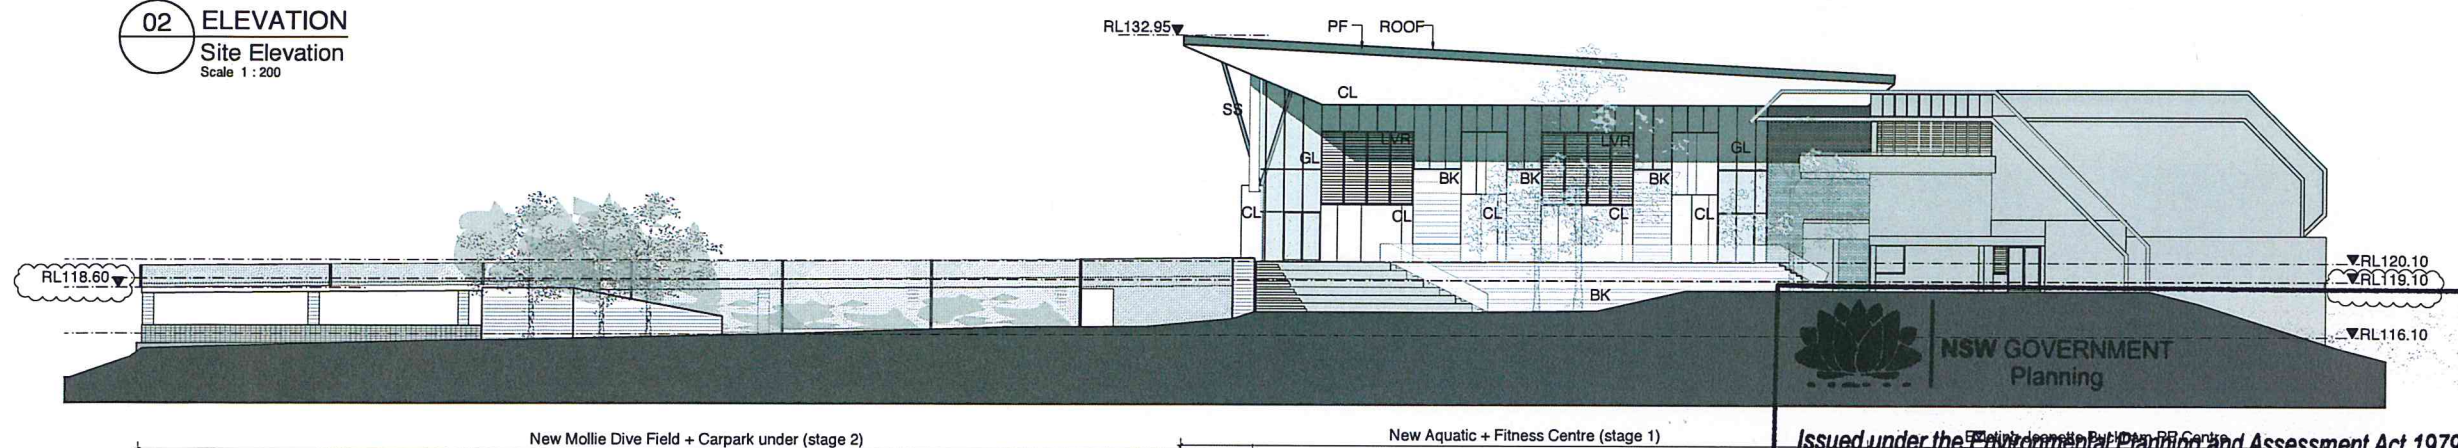

03 ELEVATION
Site Elevation
Scale 1:200

SCHEDULE OF FINISHES

BK	Brickwork
CL	Cladding
CONC	Concrete finish
GL	Glazing
LVR	Louvre
PF	Powdercoated Flashing
ROOF	Roof Finish
SS	Structural Steelwork
TB	Timber
FFL	Finished Floor Level
RL	Reduced Level



NSW GOVERNMENT
Planning

Issued under the Environmental Planning and Assessment Act 1979

Approved Section 96 (1A) (1) (2) Modification Application

No. **MOD1** granted on the **15/10/13**

in respect to MP. **SSD 5314**

Signed **DL**

Sheet No. **3** of **4**

C	20/9/13	Section 96 amendment
B	2/11/12	Amended Issue for DA
A	28/8/12	Issue for DA
ISSUE	DATE	REVISION



0mm 50mm 100mm

DO NOT SCALE FROM DRAWING. USE DIMENSIONS ON SITE BEFORE ANY MANUFACTURE OR CONSTRUCTION.


pmdl
PMDL Architecture + Design Pty Ltd
Andrew Pender 0317 0000 0000
Pender 0317 0000 0000
Sydney Phone: +61 2 8458 5500
Melbourne Phone: +61 3 8457 8885
Hong Kong Phone: +852 2 2536 8883

www.pmdl.com.au

PROJECT	PLC Masterplan Phase 2
CLIENT	Pymble Ladies' College
DRAWING	Overall Site Elevations
CLIENT REF & CONTACT	Avon Road, Pymble
DATE	Aug 12
SCALE	1:200
DRAWN	aa
PROJECT	2126
DWG	DA020
REVISION	c

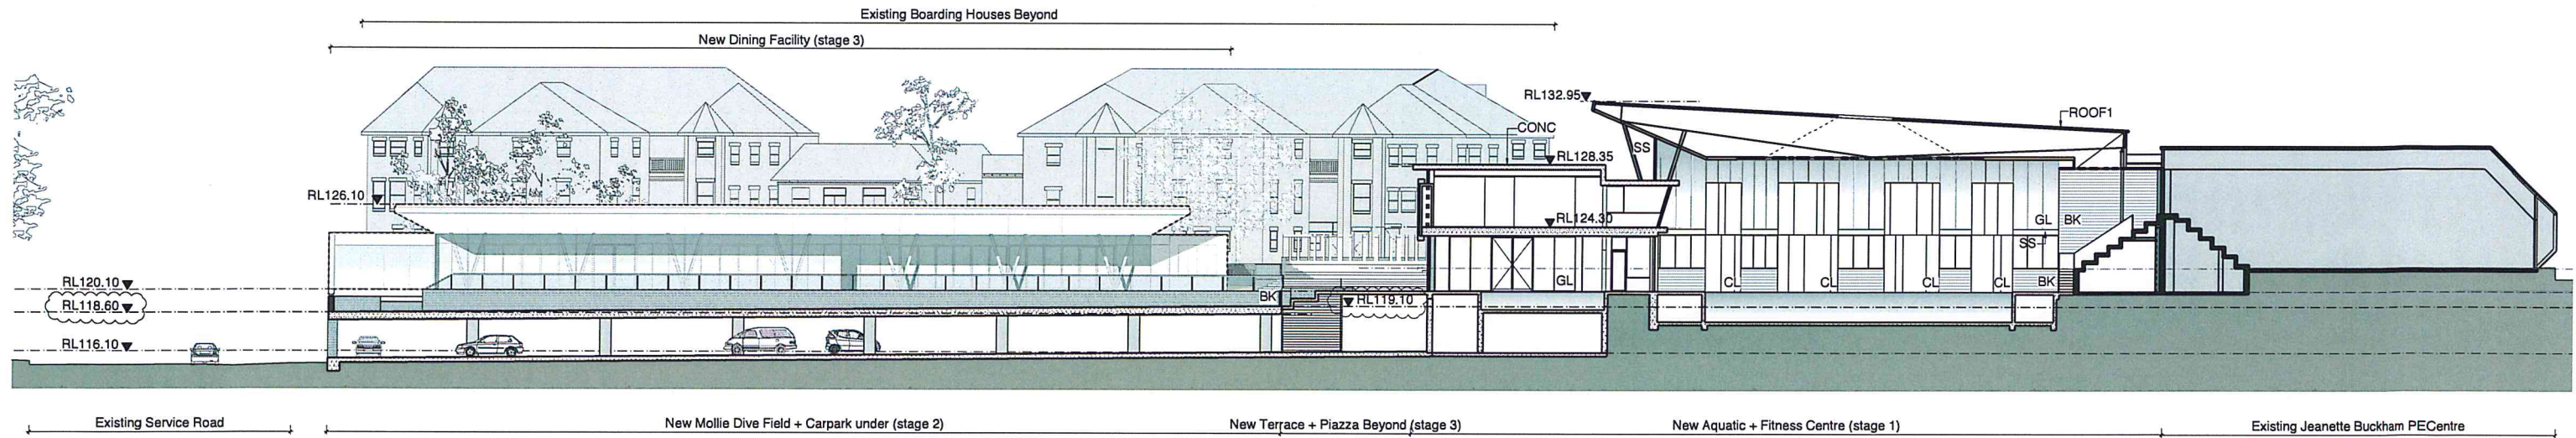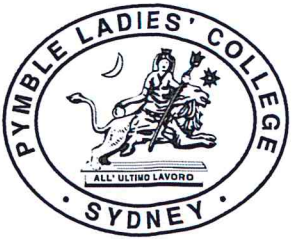


01 SECTION
Site Section
Scale 1:200

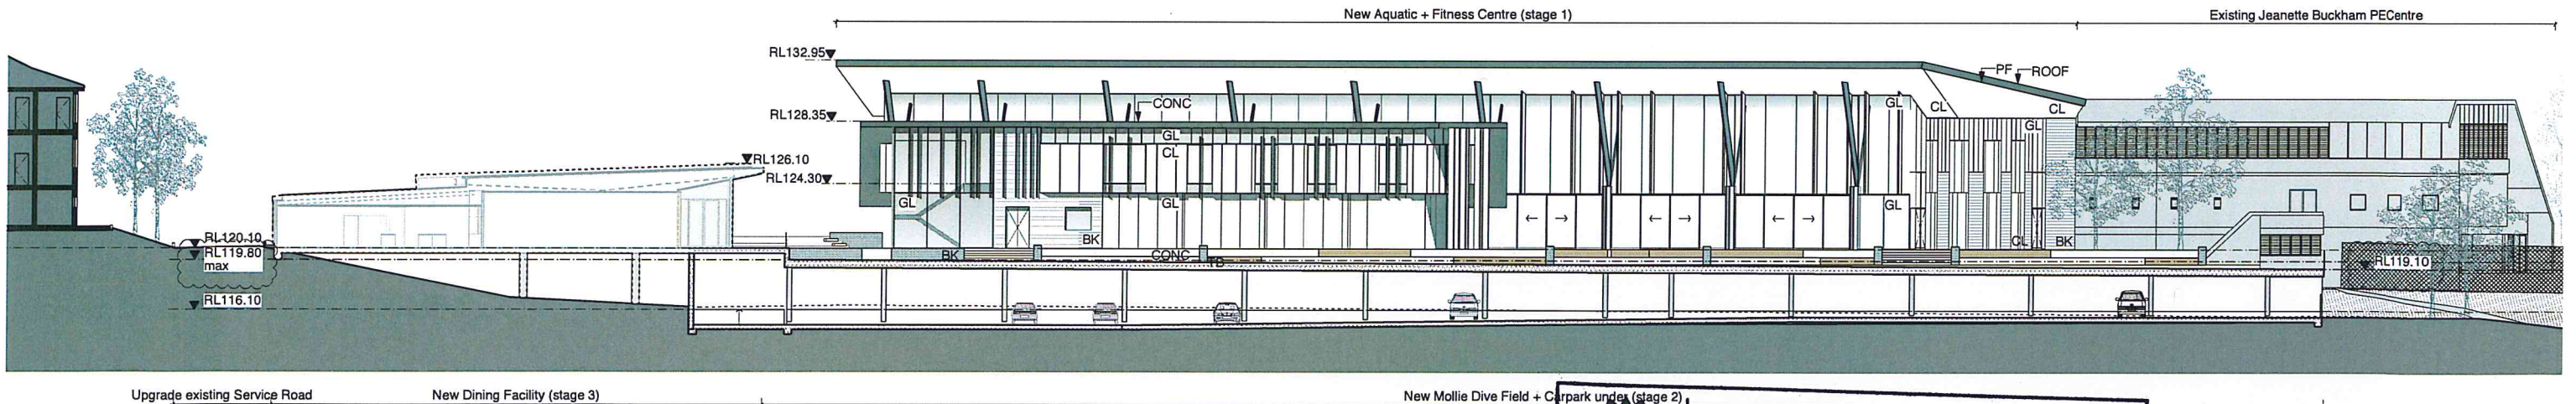

02 SECTION
Site Section
Scale 1:200

SCHEDULE OF FINISHES

BK	Brickwork
CL	Cladding
CONC	Concrete finish
GL	Glazing
LVR	Louvre
PF	Powdercoated Flashing
ROOF	Roof Finish
SS	Structural Steelwork
TB	Timber
FFL	Finished Floor Level
RL	Reduced Level

 

NSW GOVERNMENT
Planning

Issued under the Environmental Planning and Assessment Act 1979

Approved Section 96 (1A) (1) (2) Modification Application

No. **MOD1** granted on the **15/10/13**

in respect to MP **SSD 5314**

Signed **DL**

Sheet No. **4** of **4**

C	20/9/13	Section 96 amendment
B	21/1/12	Amended issue for DA
A	23/8/12	Issue for DA
ISSUE	DATE	REVISION

0mm 50mm 100mm

pmdl ARCHITECTURE INTERIOR LANDSCAPE	PMDC Architecture & Design Pty Ltd Rural Point 1217, Steel Point 1480 New South Wales 1534 Blue Lane 1245 Sydney Phone: +61 2 9458 5502 Melbourne Phone: +61 3 9427 8855 Hong Kong Phone: +852 2 3636 0862
--	---

www.pmdl.com.au

PROJECT	PLC Masterplan Phase 2
CLIENT	Pymble Ladies' College
DRAWING	Overall Site Sections
CLIENT REF & CONTACT	Avon Road, Pymble
DATE	Aug
SCALE	1:200
PROJECT#	2126
DWG#	DA030
REVISION	c