






Location Plan - Penrith Railway Station

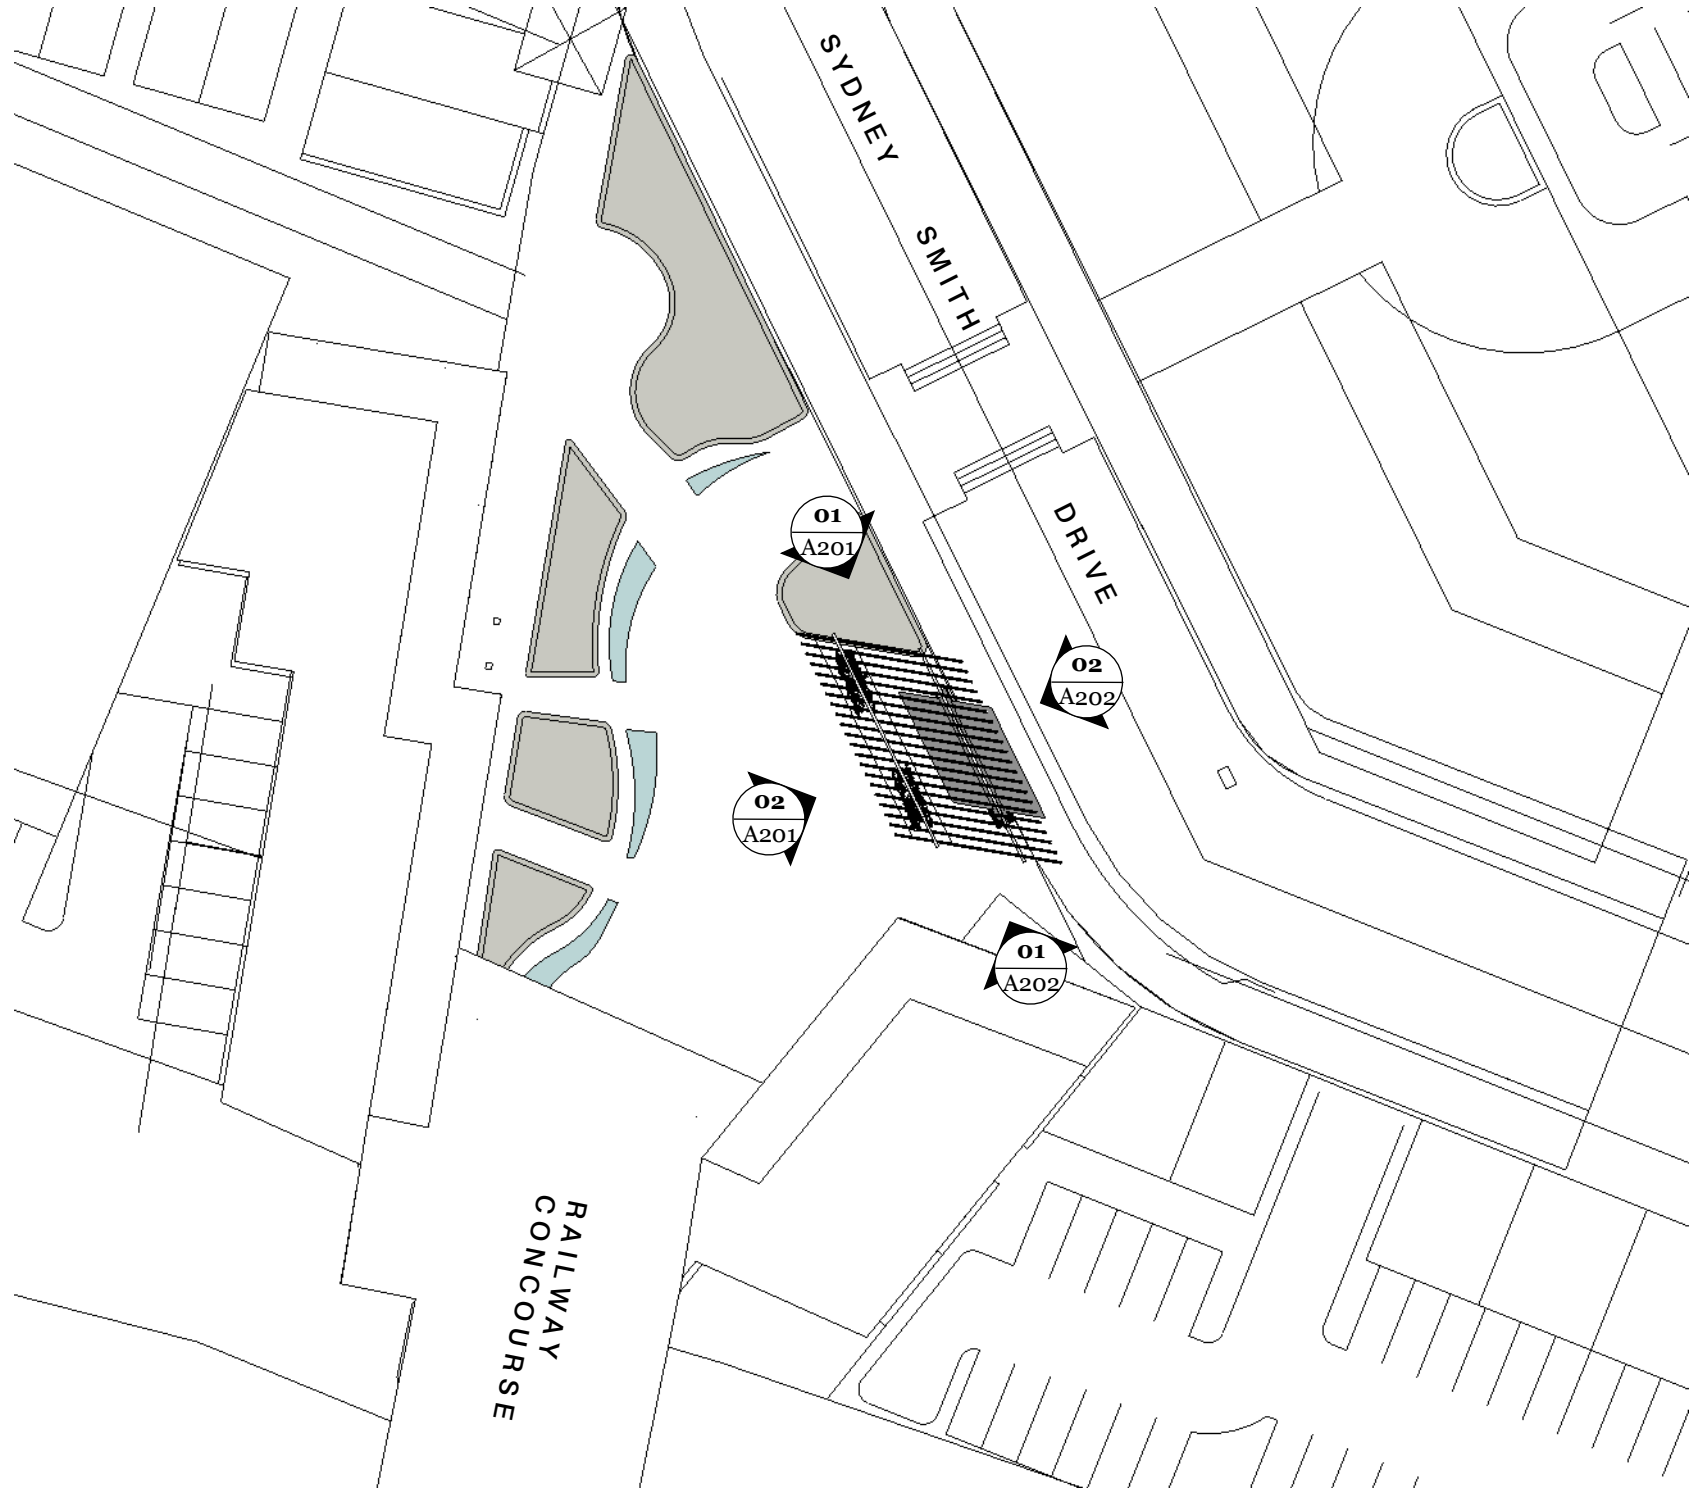

Site Plan - 1:500




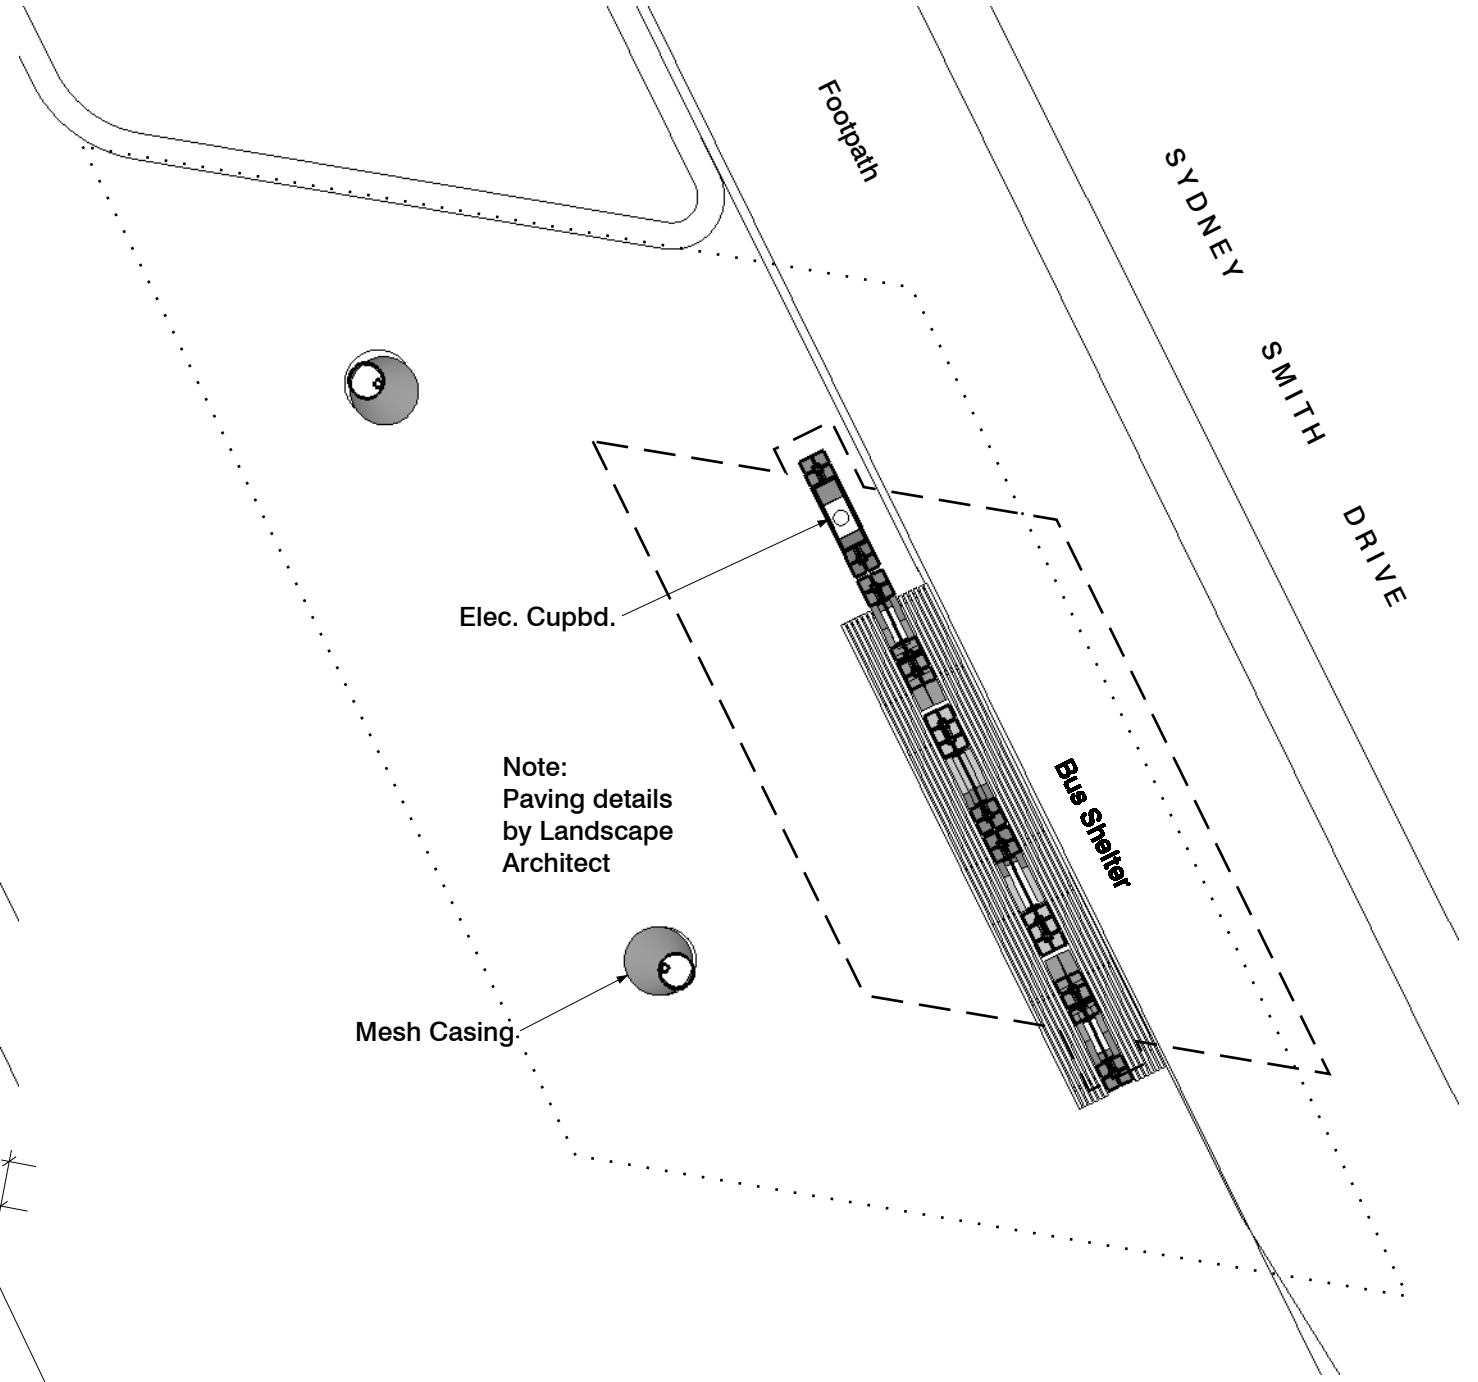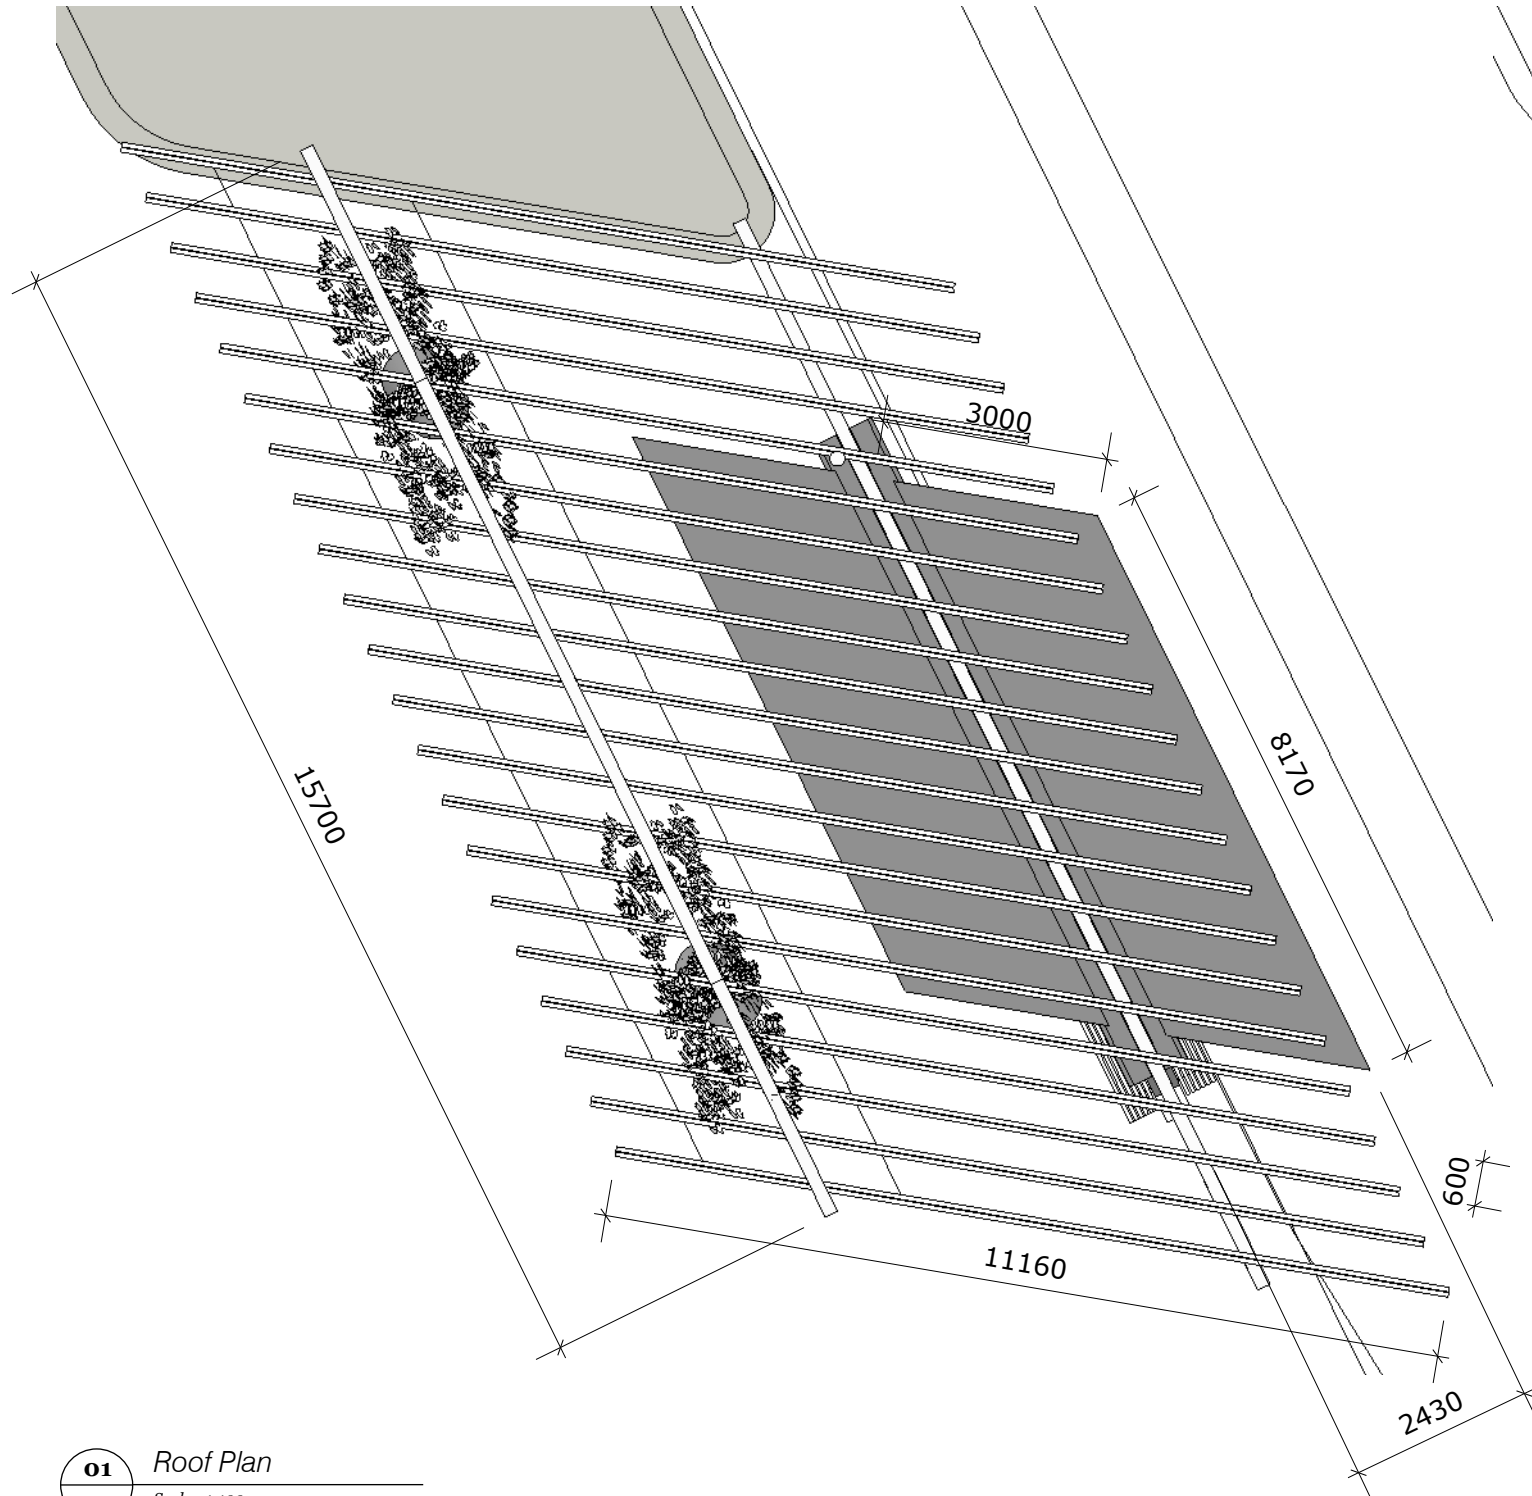


01 Roof Plan  
Scale: 1:100

02 Ground Plan  
Scale: 1:100



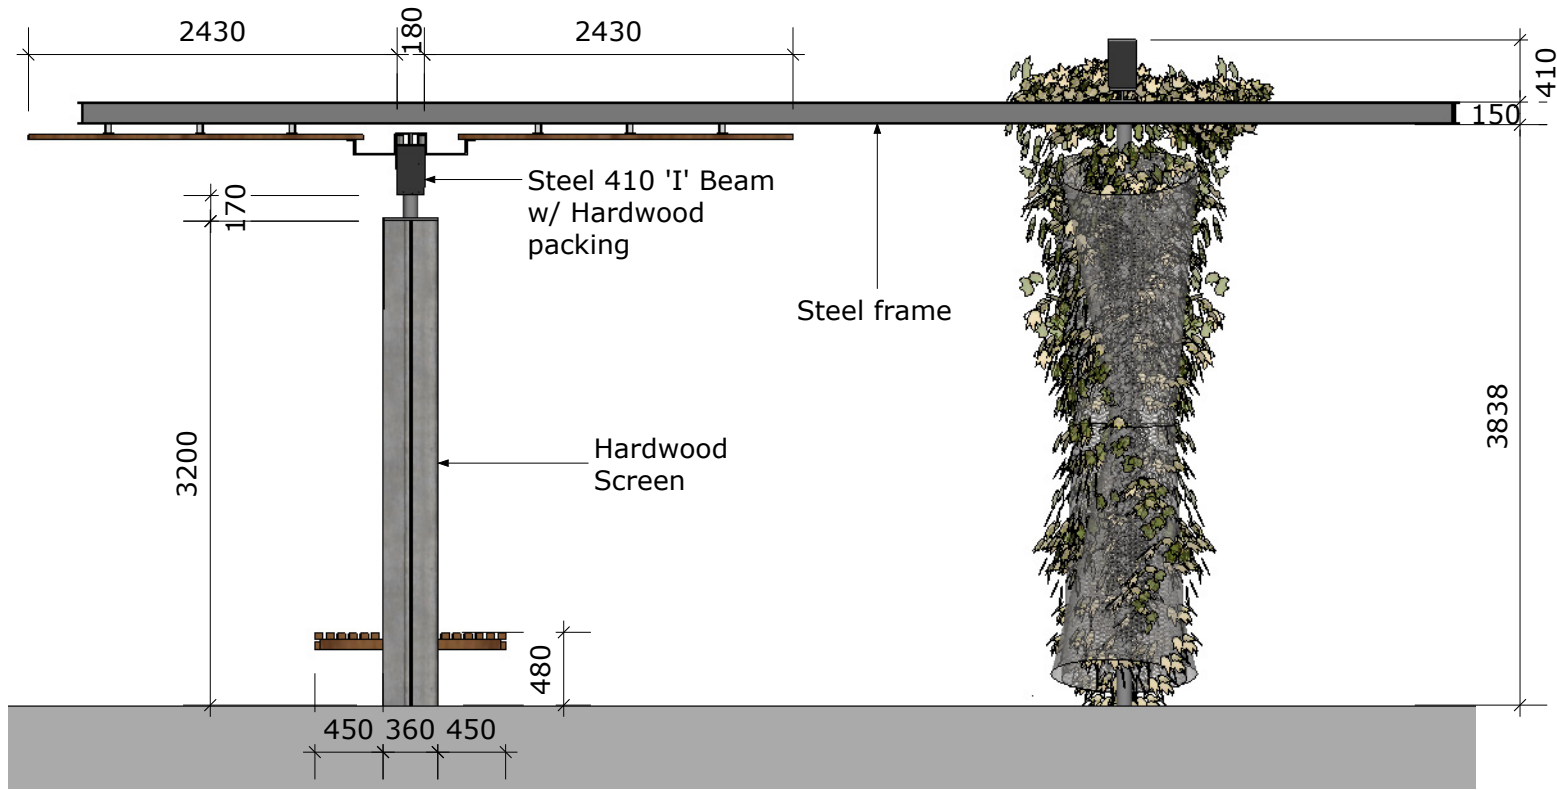


01 Northern Elevation  
Scale: 1:50

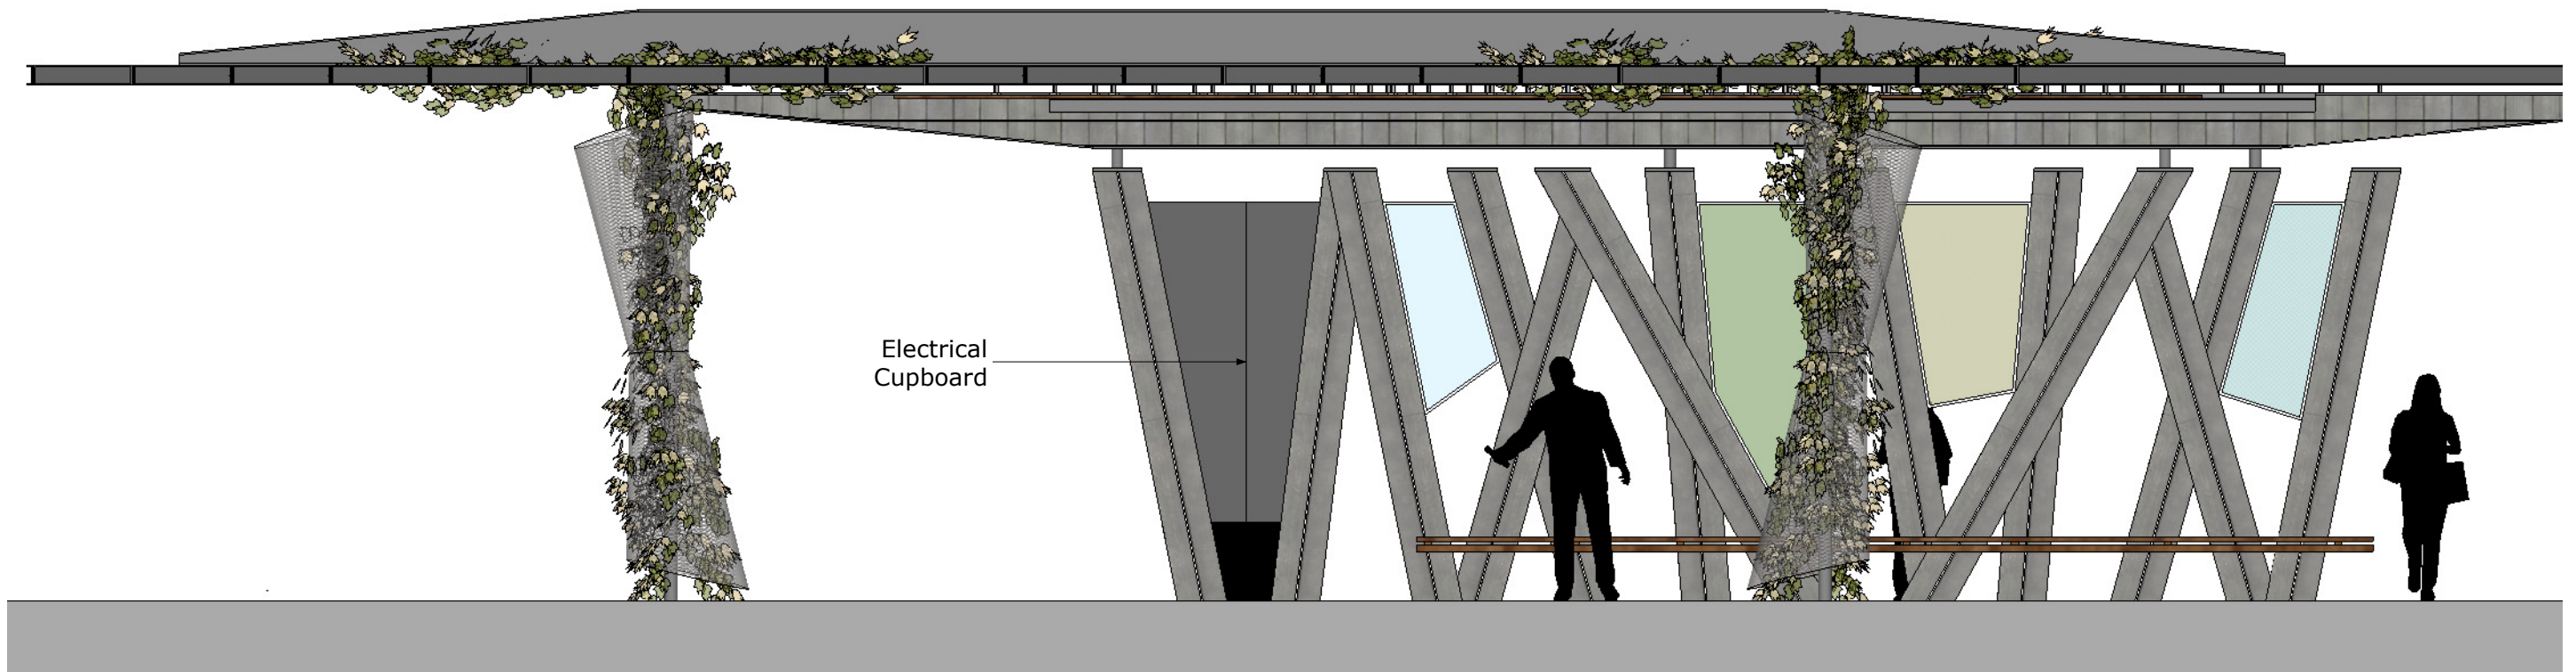


02 Western Elevation  
Scale: 1:50

01 Southern Elevation  
- Scale: 1:100

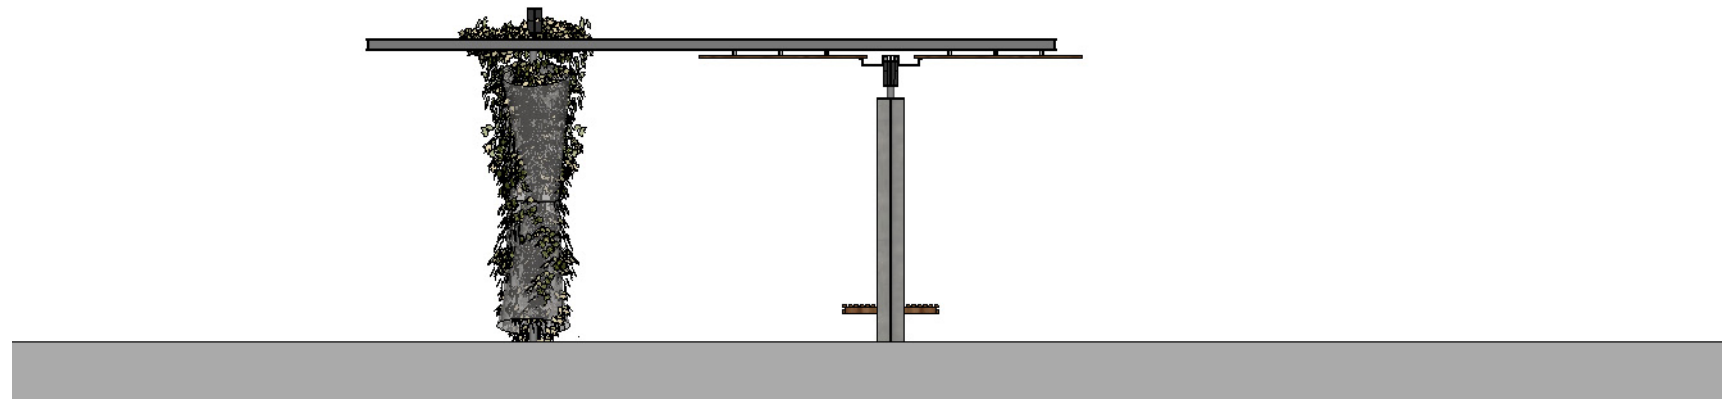

02 Eastern Elevation  
- Scale: 1:100

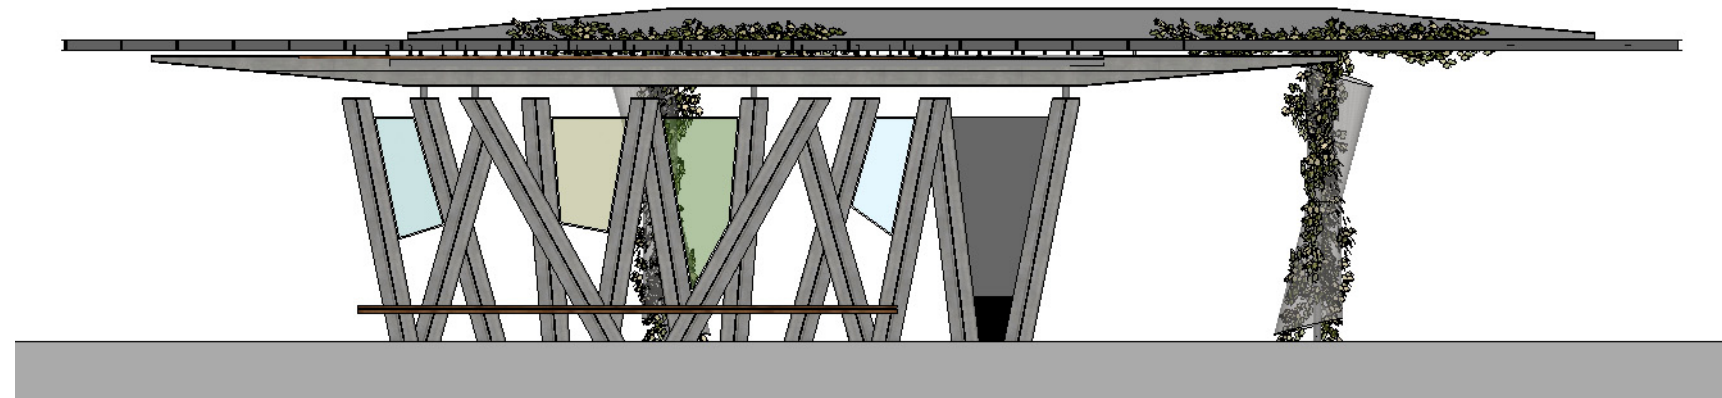




Perspective 1



Perspective 2

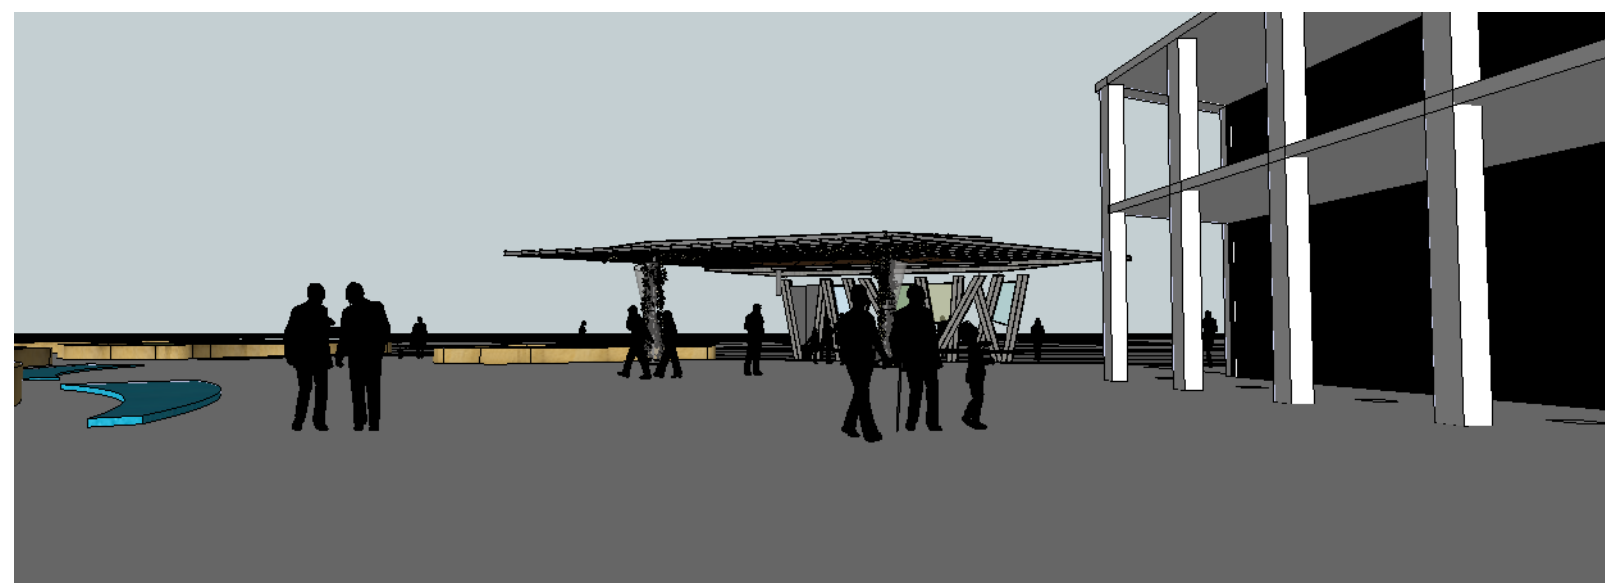

Perspective 3