

NOTES

The drawings are prepared in accordance with the NSW Government Planning and Assessment Act 1979 and the Environmental Planning and Assessment Act 1979. The drawings are prepared in accordance with the NSW Government Planning and Assessment Act 1979 and the Environmental Planning and Assessment Act 1979.



NSW GOVERNMENT
Planning

Issued under the Environmental Planning and Assessment Act 1979


Approved Section 96 (1A) (1A) Modification Application

No. 1 granted on the 2 Oct 2015

in respect to MR 5356

Signed

Sheet No. 1 of 3

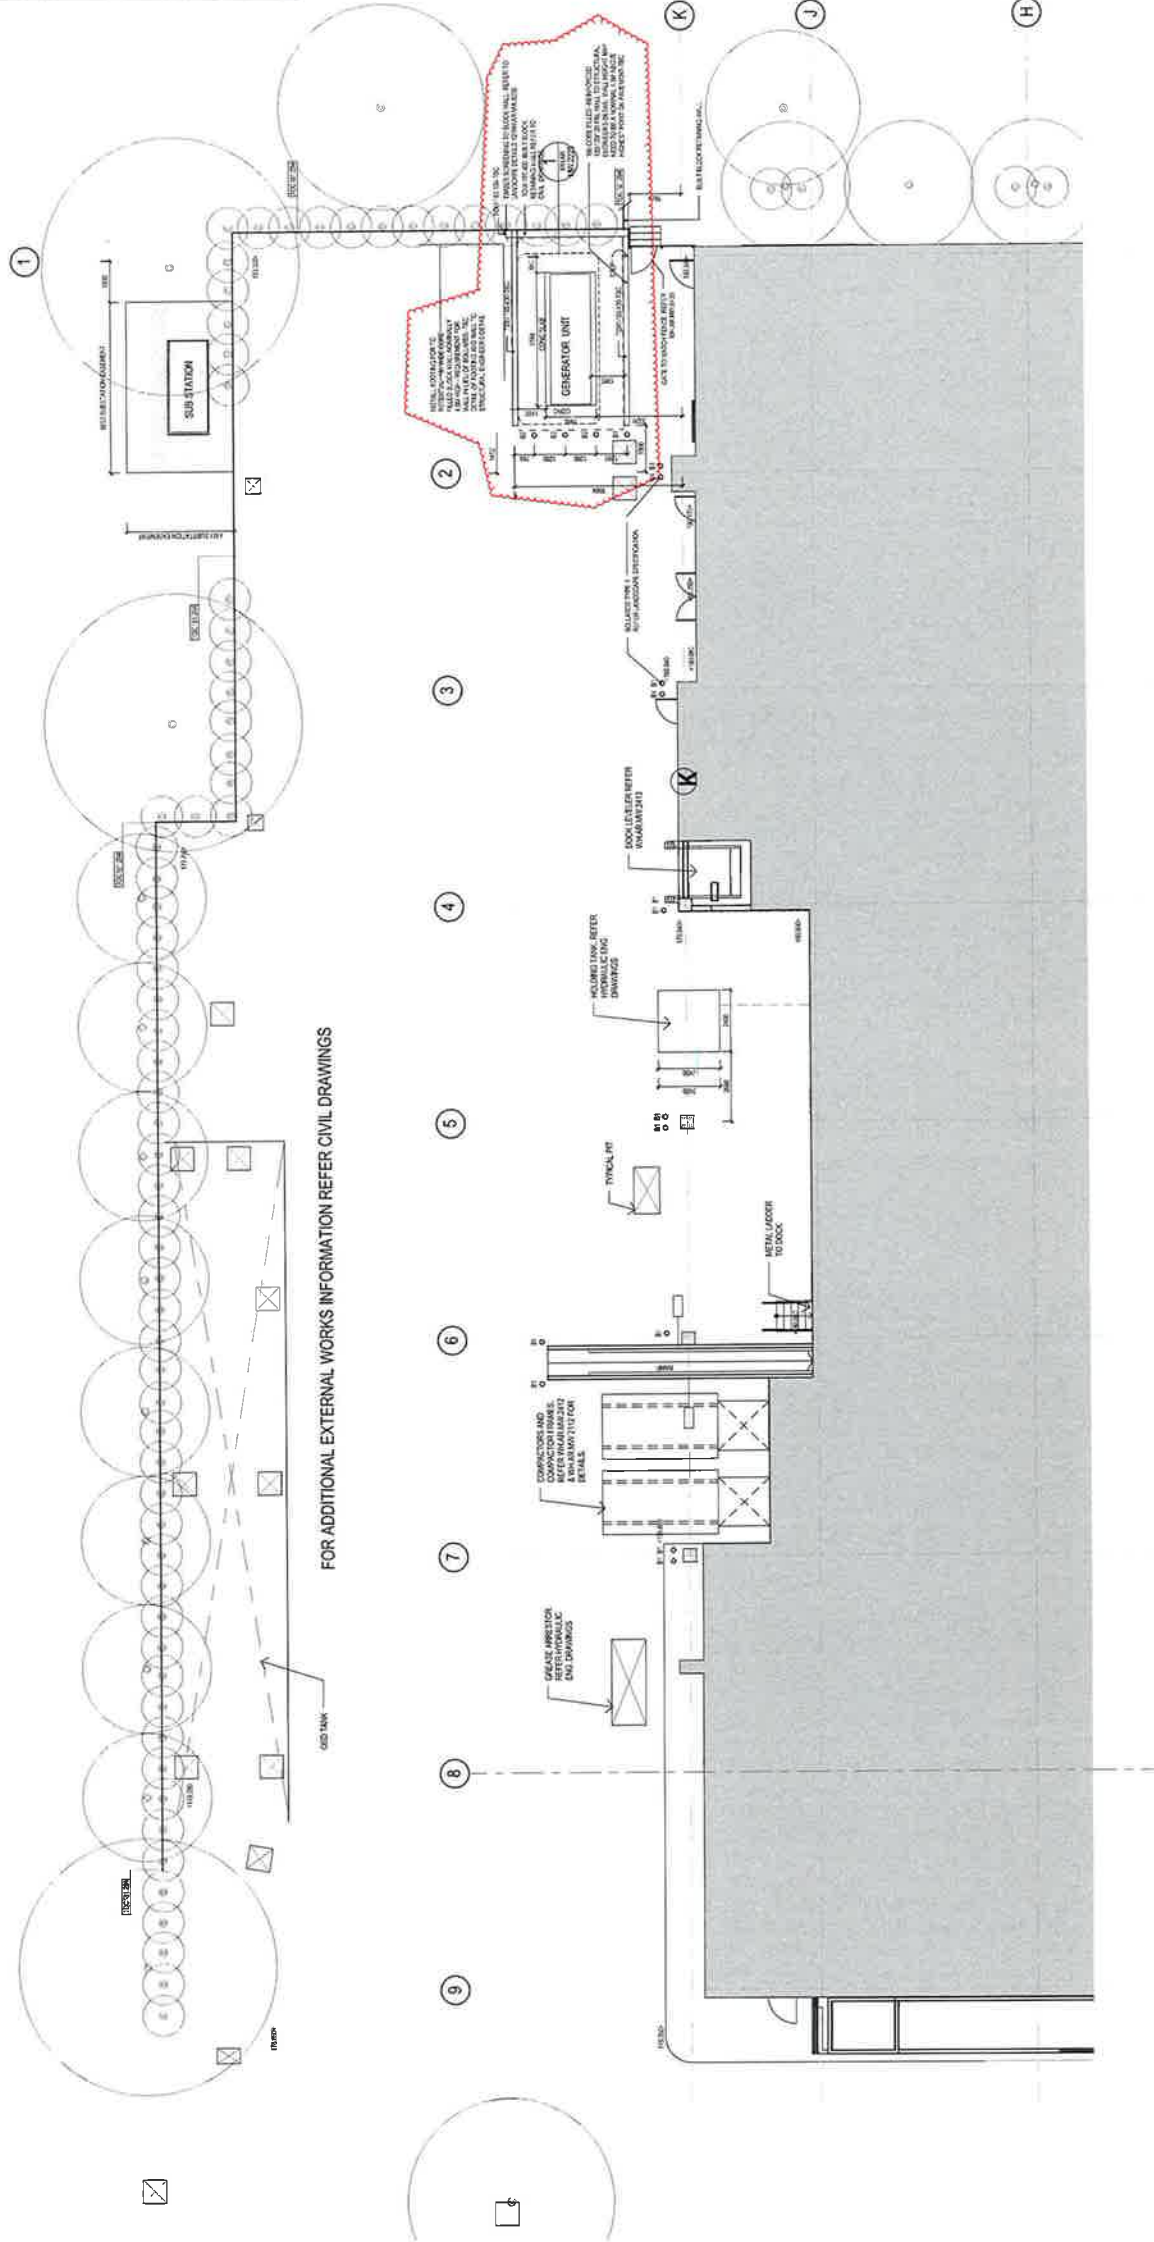

FOR ADDITIONAL EXTERNAL WORKS INFORMATION REFER CIVIL DRAWINGS

LEGEND

SEE DRAWING FOR DETAILS

1	EXISTING BUILDING	EXISTING BUILDING
2	PROPOSED BUILDING	PROPOSED BUILDING
3	EXISTING DRIVEWAY	EXISTING DRIVEWAY
4	PROPOSED DRIVEWAY	PROPOSED DRIVEWAY
5	EXISTING FENCE	EXISTING FENCE
6	PROPOSED FENCE	PROPOSED FENCE
7	EXISTING ROAD	EXISTING ROAD
8	PROPOSED ROAD	PROPOSED ROAD
9	EXISTING PARKING	EXISTING PARKING
10	PROPOSED PARKING	PROPOSED PARKING



RICHARD CROOKES
CONSTRUCTIONS




woodhead
Level 15
133 Castlereagh Road
Sydney NSW 2000
T +61 2 9239 7100
W www.ghd.com

WOODHEAD BUILDING
Palmbeach Road, Hornsby NSW 2077
T +61 2 9439 1232
W www.woodhead.com.au

Service Yard
1:100
WHLAR MW 1011

FOR CONSTRUCTION

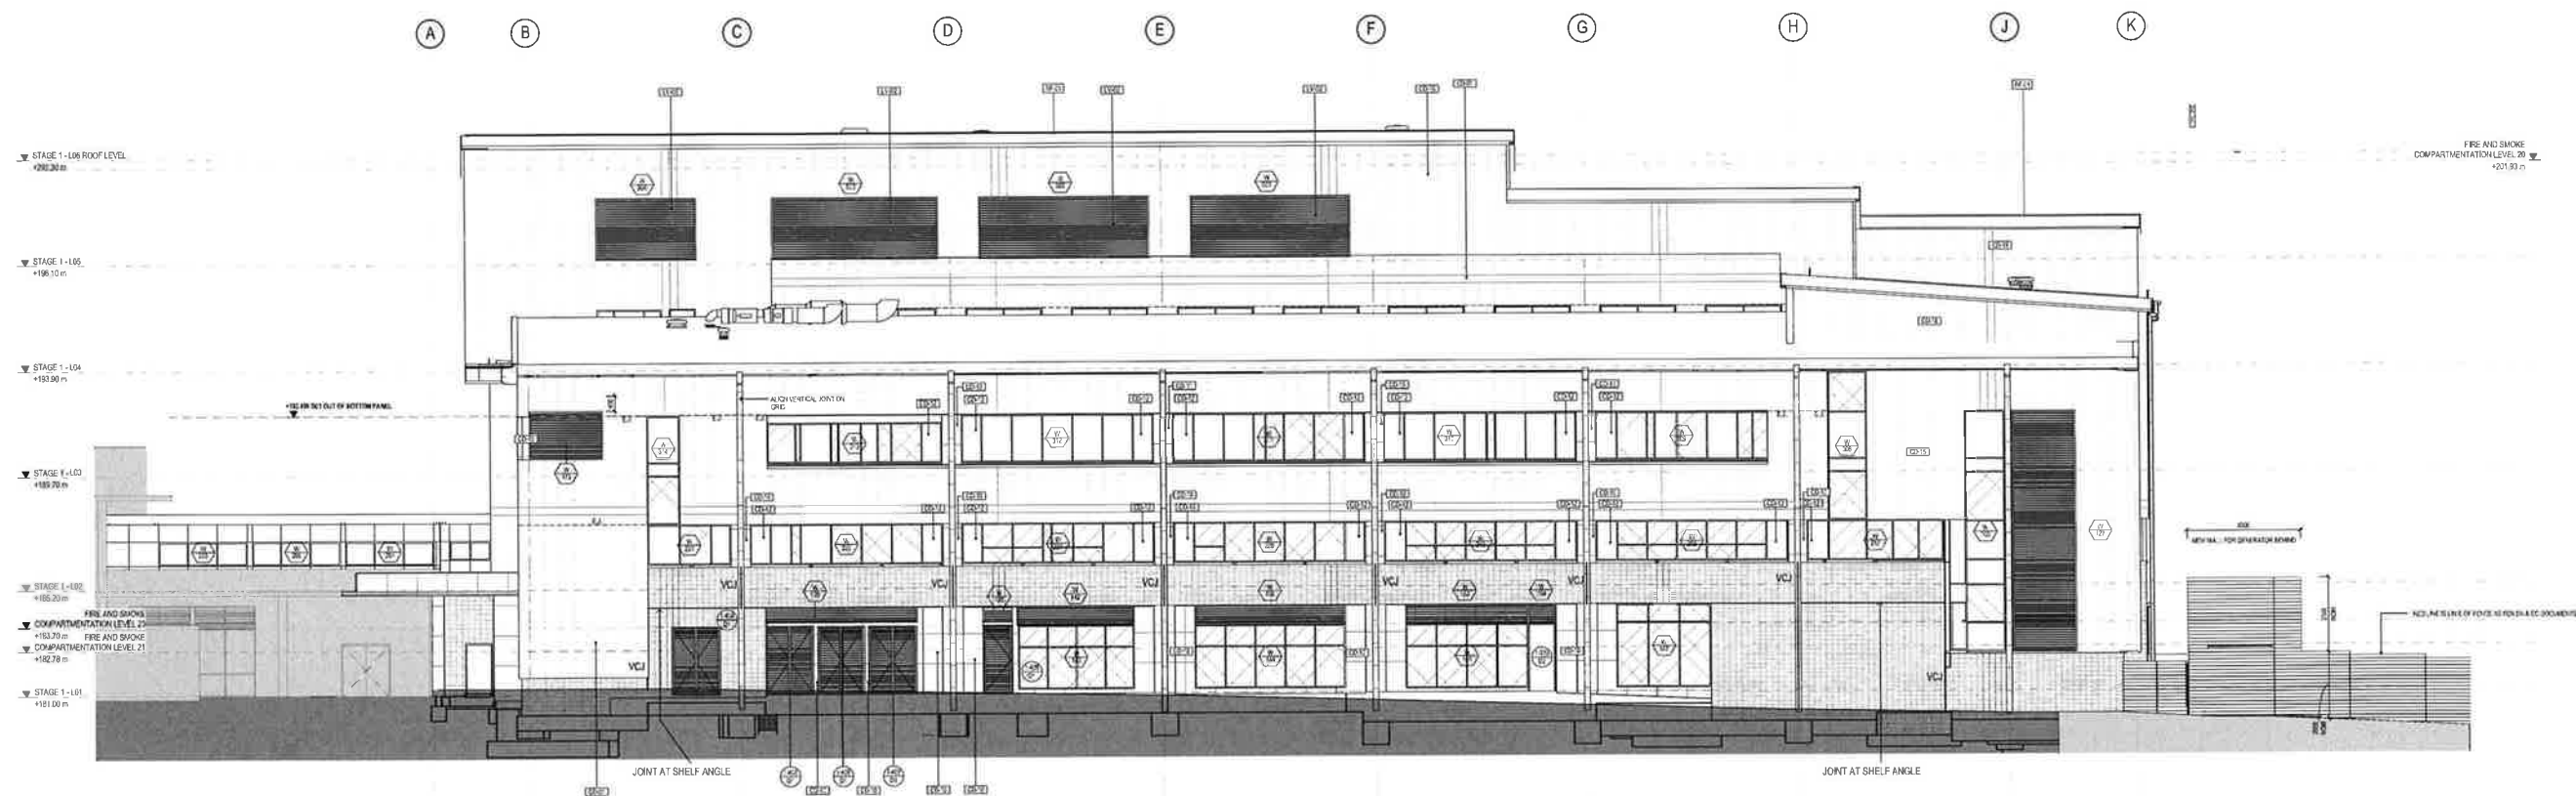

SOUTH ELEVATION - GENERATOR FENCE
SECTION TO BOUNDARY FENCE
NSW GOVERNMENT
Planning

Issued under the Environmental Planning and Assessment Act 1979

Approved Section 96 (1A) ~~(1)~~ (2) Modification Application

No. 1 granted on the 2 Oct 2015

in respect to MP 5356

Signed [Signature]

Sheet No. 3 of 3