


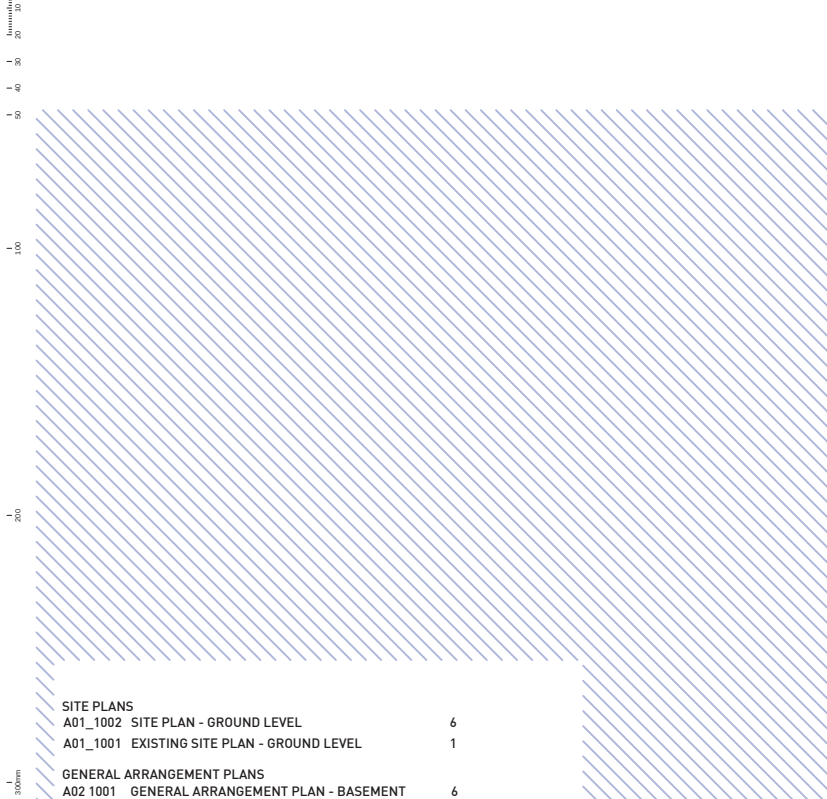

|                           |                                          |   |
|---------------------------|------------------------------------------|---|
| SITE PLANS                |                                          |   |
| A01_1002                  | SITE PLAN - GROUND LEVEL                 | 6 |
| A01_1001                  | EXISTING SITE PLAN - GROUND LEVEL        | 1 |
| GENERAL ARRANGEMENT PLANS |                                          |   |
| A02 1001                  | GENERAL ARRANGEMENT PLAN - BASEMENT      | 6 |
| A02 1002                  | GENERAL ARRANGEMENT PLAN - GROUND        | 6 |
| A02 1004                  | GENERAL ARRANGEMENT PLAN - LEVEL 1       | 6 |
| A02 1005                  | GENERAL ARRANGEMENT PLAN - LEVEL 2       | 6 |
| A02 1006                  | GENERAL ARRANGEMENT PLAN - LEVEL 3       | 6 |
| A02 1007                  | GENERAL ARRANGEMENT PLAN - LEVEL 4       | 6 |
| A02 1008                  | GENERAL ARRANGEMENT PLAN - LEVEL 5       | 6 |
| A02 1009                  | GENERAL ARRANGEMENT PLAN - LEVEL 6       | 6 |
| A02 1010                  | GENERAL ARRANGEMENT PLAN - LEVEL 7       | 6 |
| A02 1011                  | GENERAL ARRANGEMENT PLAN - LEVEL 8 PLANT | 6 |
| A02 1013                  | GENERAL ARRANGEMENT PLAN - LEVEL ROOF    | 6 |
| ELEVATIONS                |                                          |   |
| A05 1001                  | PRIMARY ELEVATIONS                       | 6 |
| A05 1002                  | PRIMARY ELEVATIONS                       | 6 |
| SECTIONS                  |                                          |   |
| A04 1001                  | BUILDING SECTIONS                        | 6 |
| A04 1003                  | BUILDING SECTIONS                        | 6 |
| SHADOW DIAGRAMS           |                                          |   |
| A20 1001                  | SHADOW DIAGRAMS                          | 6 |
| A20 1002                  | SHADOW DIAGRAMS                          | 6 |
| A20 1003                  | SHADOW DIAGRAMS                          | 6 |

# UNSW

Materials Science and  
Engineering New Building

## State Significant Development Application LOT 3 DP 1104617

Drawings - 9November 2012

GRIMSHAW



GRIMSHAWarchitects  
Office Sydney  
Telephone +612 9253 0200  
Address Level 3, 24 Hickson Road  
Sydney, NSW 2000, Australia  
www.grimshaw-architects.com

LAB ARCHITECTURE & BUILDING SERVICES  
tel +1 (602) 552 7700 fax +1 (602) 522 7727  
3200 E CAMELBACK RD SUITE 250  
PHOENIX AZ 85018

### INTELLECTUAL PROPERTY


© Copyright Grimshaw architects Pty limited.  
Unless otherwise agreed in writing, all rights to  
use this document are subject to payment in full  
of all Grimshaw charges; this document may  
only be used for the express purpose and  
project for which it has been created and deliv-  
ered, as notified in writing by Grimshaw and  
this document may not be otherwise used, or  
copied. Any unauthorised use of this document  
is at the user's sole risk and without limiting  
Grimshaw's rights the user releases and indem-  
nifies Grimshaw from and against all loss so  
arising

| REV | DESCRIPTION                               | DATE    |
|-----|-------------------------------------------|---------|
| 1   | Preliminary Issue                         | 12/6/12 |
| 2   | Planning Preliminary Issue                | 25/6/12 |
| 3   | For Coordination                          | 25/6/12 |
| 4   | Final Planning Issue                      | 25/6/12 |
| 5   | State Significant Development Application | 9/11/12 |
| 6   | State Significant Development Application | 9/11/12 |
|     |                                           |         |
|     |                                           |         |
| REV | DESCRIPTION | DATE |
|-----|-------------|------|
|     |             |      |
|     |             |      |
SERVICES  
STEENSEN VARMING  
tel 02 9967 2203 fax 02 9967 2992  
LVL 8, 9 CASTLEREAGH ST SYDNEY NSW 2000  
HYDRAULIC AND FIRE SERVICES  
WARREN SMITH & PARTNERS  
tel 02 9299 1312 fax 02 9290 1295  
LVL 1, 123 CLARENCE ST SYDNEY NSW 2000


PROJECT MANAGER  
Capital Insight Pty Ltd  
tel 02 9955 2320 fax 02 9955 5574  
77 BERRY ST NORTH SYDNEY NSW 2160  
STRUCTURAL  
TaylorThomsonWhitting  
tel 02 9439 7288 fax 02 9439 3146  
48 CHANDOS STREET ST LEONARDS NSW 2065

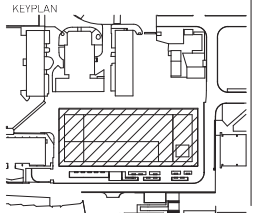

CLIENT  
UNSW  
THE UNIVERSITY OF NEW SOUTH WALES  
PROJECT  
UNSW  
Materials Science and  
Engineering New Building

PROJECT NORTH TRUE NORTH  
GRAPHIC SCALE  
SCALE 1 : 1 at A0  
FIRST ISSUED Issue Date  
00 NO SCALE  
STATUS  
State Significant Development  
Application

DRAWING  
COVER PAGE  
DRAWN BY NJ  
CHECKED MJ  
AUTHORISED AM  
PROJECT NO. DWG NO.  
A00 0000  
ISSUE  
6

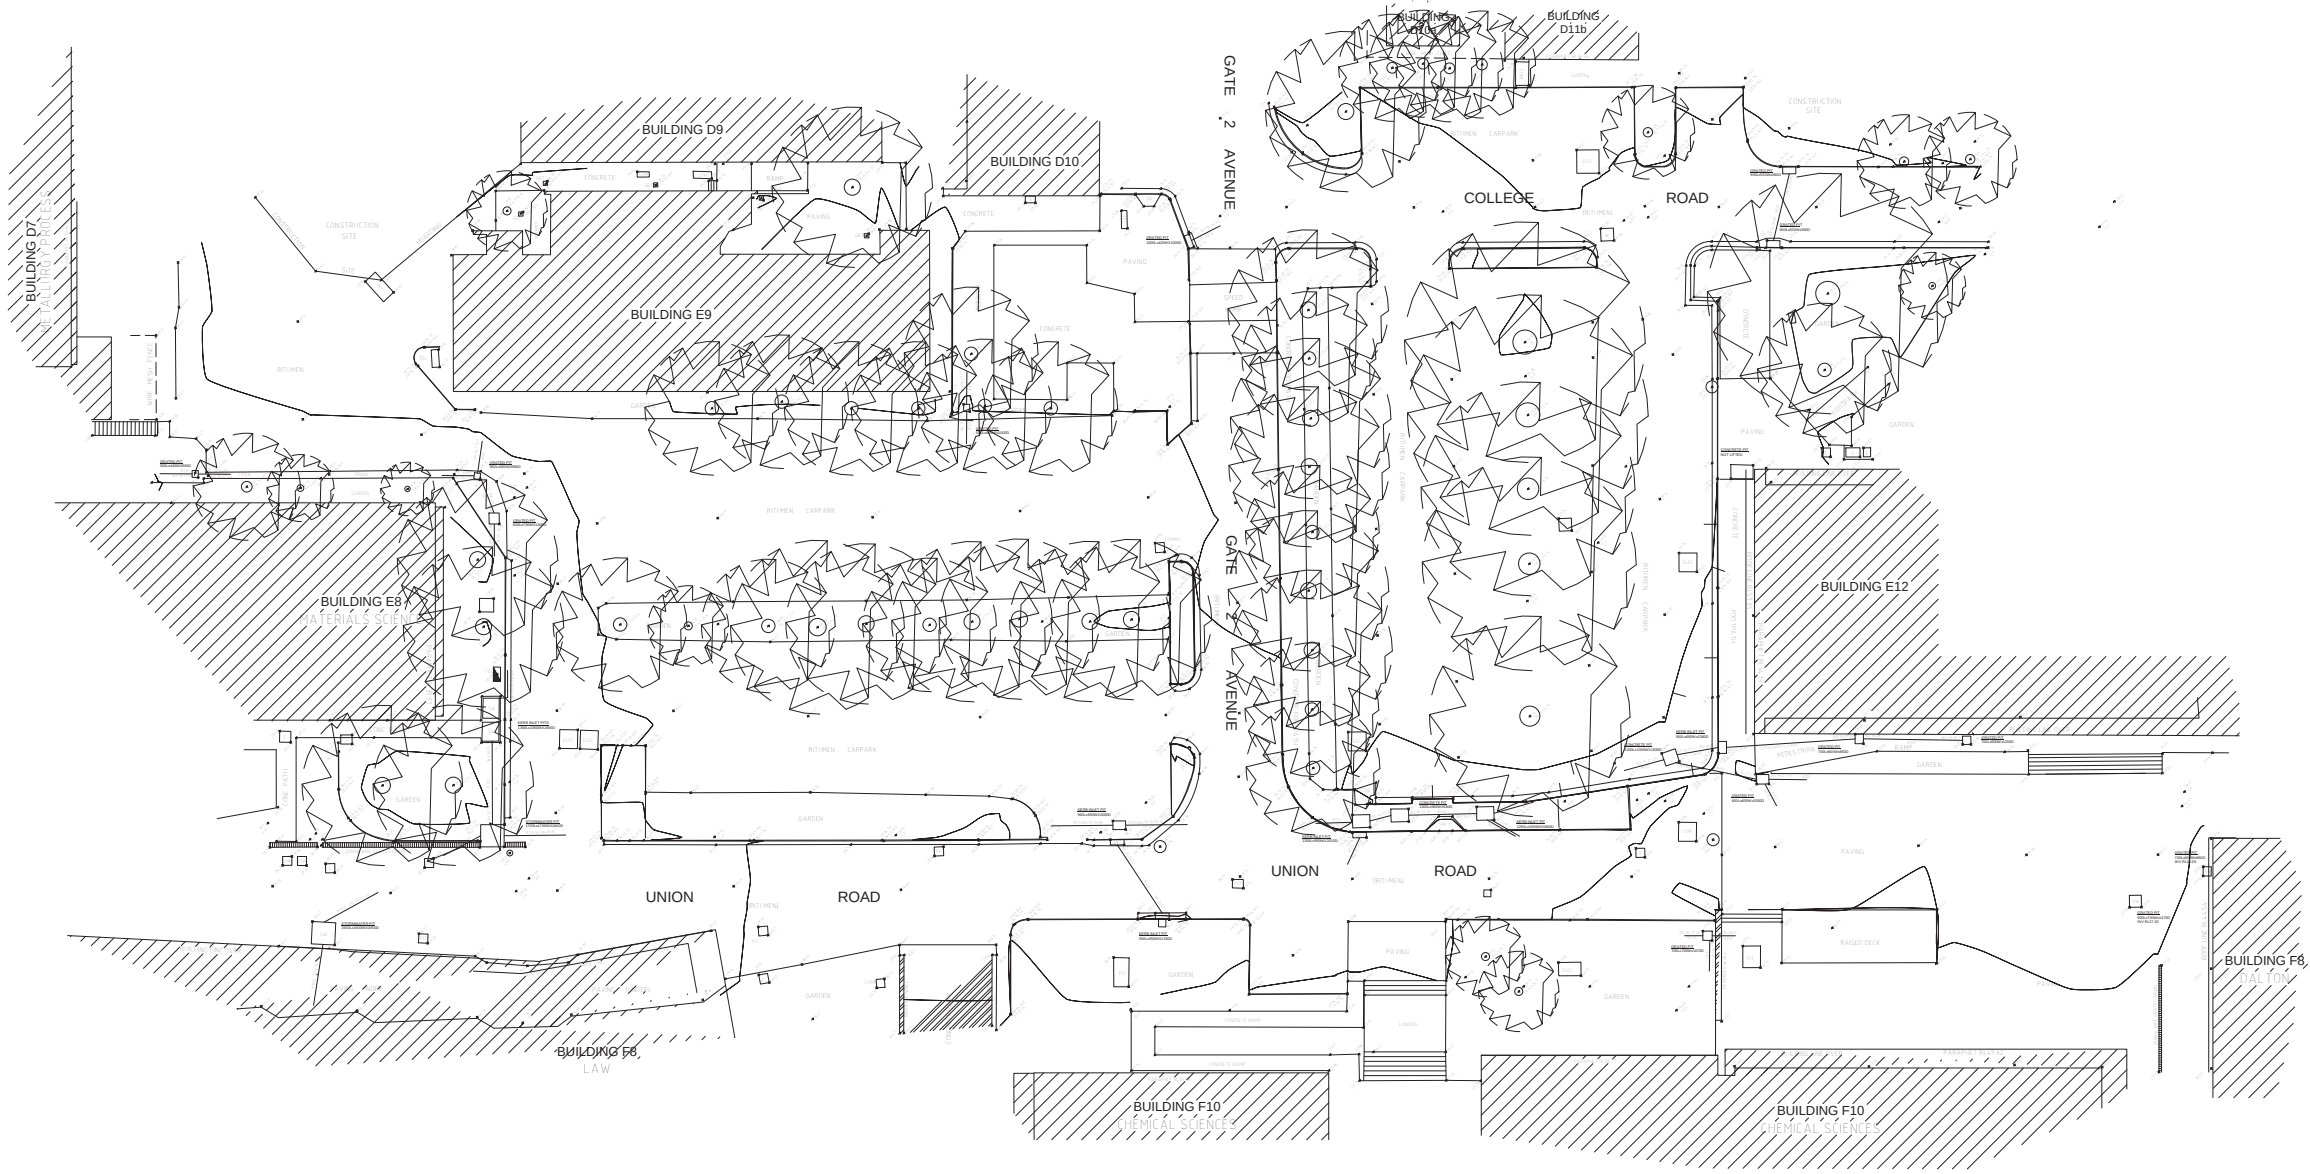

1 EXISTING SITE PLAN  
SCALE 1: 200

GRIMSHAW

HDR

GRIMSHAWArchitects

Office Sydney  
Telephone +612 9253 0200  
Address Level 3, 24 Hickson Road  
Sydney, NSW 2000, Australia  
www.grimshaw-architects.com

LAB ARCHITECTURE & BUILDING SERVICES

tel +1 (602) 552 7700 fax +1 (602) 522 7737  
3200 E CAMELBACK RD SUITE 250  
PHOENIX AZ 85018

INTELLECTUAL PROPERTY

© Copyright Grimshaw architects Pty limited.  
Unless otherwise agreed in writing, all rights to use this document are subject to payment in full of all Grimshaw charges; this document may only be used for the express purpose and project for which it has been created and delivered, as notified in writing by Grimshaw and this document may not be otherwise used, or copied. Any unauthorised use of this document is at the user's sole risk and without limiting Grimshaw's rights the user releases and indemnifies Grimshaw from and against all loss so arising

| REV | DESCRIPTION                               | DATE    |
|-----|-------------------------------------------|---------|
| 1   | State Significant Development Application | 31/1/12 |
|     |                                           |         |
|     |                                           |         |
| REV | DESCRIPTION | DATE |
|-----|-------------|------|
|     |             |      |
|     |             |      |
SERVICES  
**STEENSEN VARMING**  
tel 02 9967 2203 fax 02 9967 2992  
LVL 8, 9 CASTLEREAGH ST SYDNEY NSW 2000

HYDRAULIC AND FIRE SERVICES  
**WARREN SMITH & PARTNERS**  
tel 02 9299 1312 fax 02 9299 1295  
LVL 1, 123 CLARENCE ST SYDNEY NSW 2000

PROJECT MANAGER  
**Capital Insight Pty Ltd**  
tel 02 9955 2330 fax 02 9955 5574  
77 BERRY ST NORTH SYDNEY NSW 2160

STRUCTURAL  
**TaylorThomsonWhitting**  
tel 02 9439 7288 fax 02 9439 3146  
48 CHANDOS STREET ST LEONARDS NSW 2065

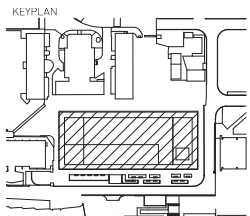

CLIENT  
**UNSW**  
THE UNIVERSITY OF NEW SOUTH WALES  
PROJECT  
**UNSW**  
Materials Science and Engineering New Building

PROJECT NORTH TRUE NORTH  
GRAPHIC SCALE  
SCALE 1: 200 at A0  
FIRST ISSUED Issue Date  
DO NO SCALE  
STATUS  
State Significant Development Application

DRAWING  
EXISTING SITE PLAN - GROUND LEVEL  
DRAWN BY NJ  
CHECKED MJ  
AUTHORISED AM  
PROJECT NO. DWG NO.  
A01\_1001  
ISSUE  
1