



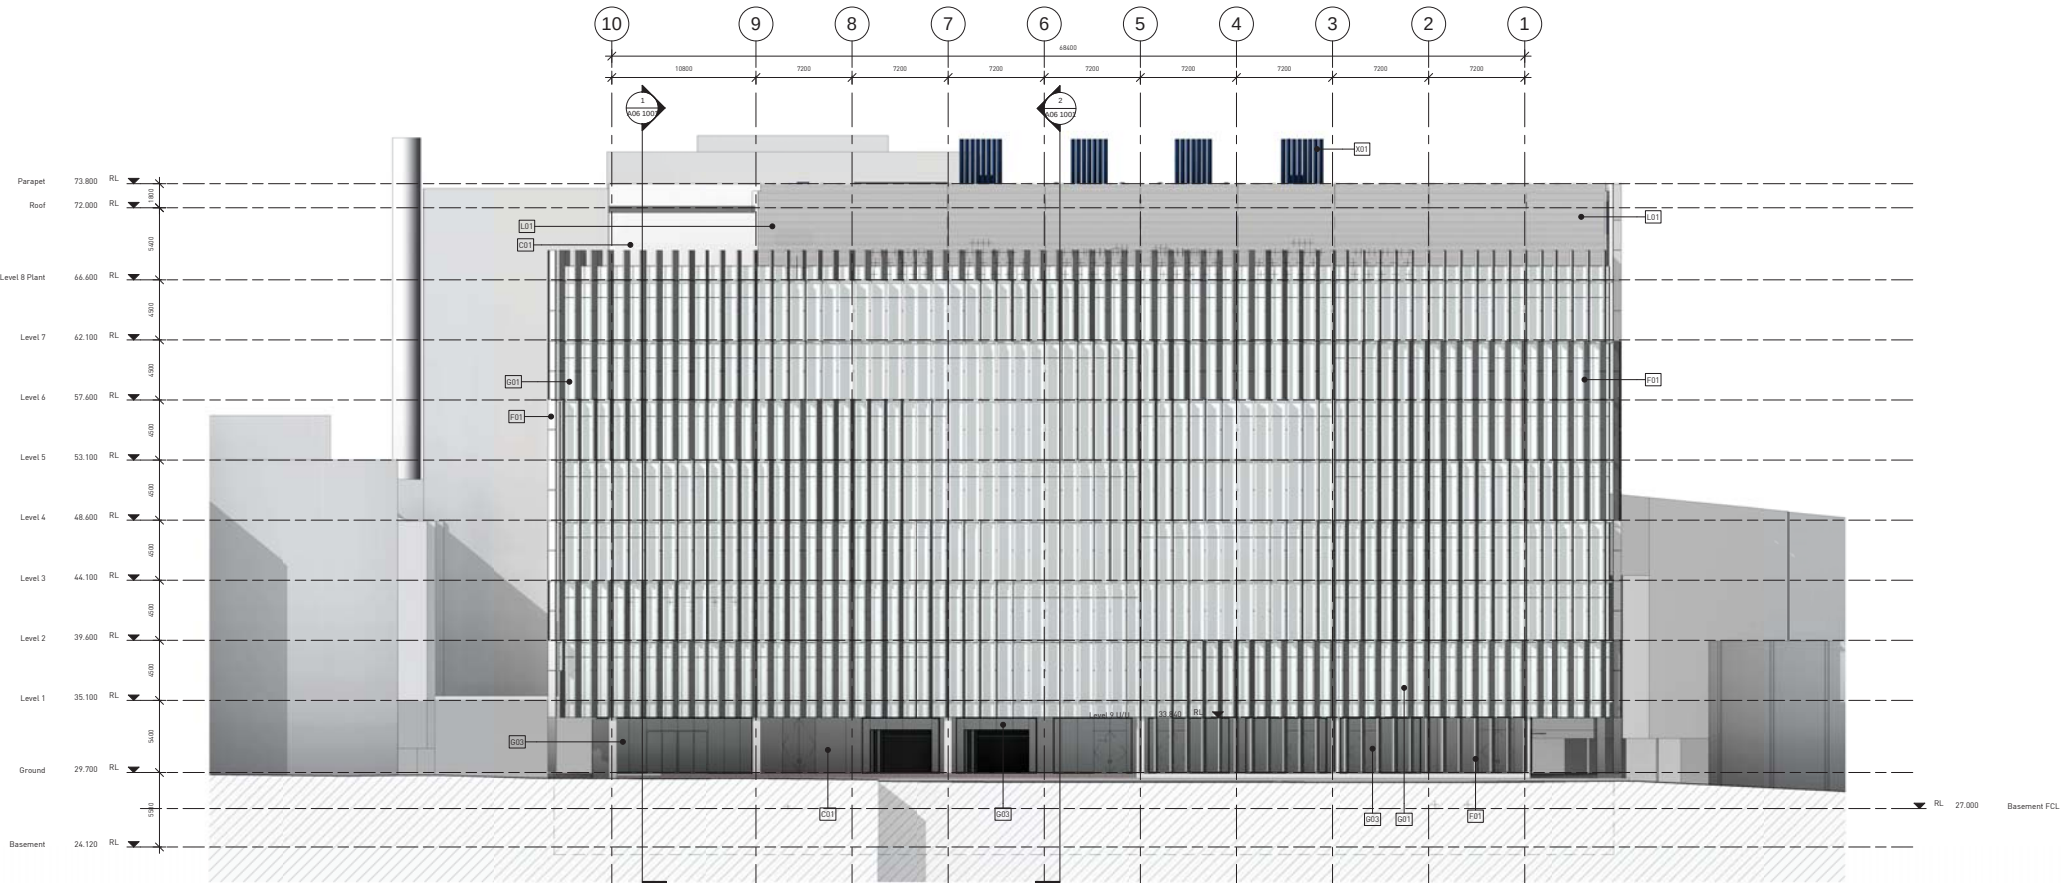

2 NORTH ELEVATION
SCALE: 1:200

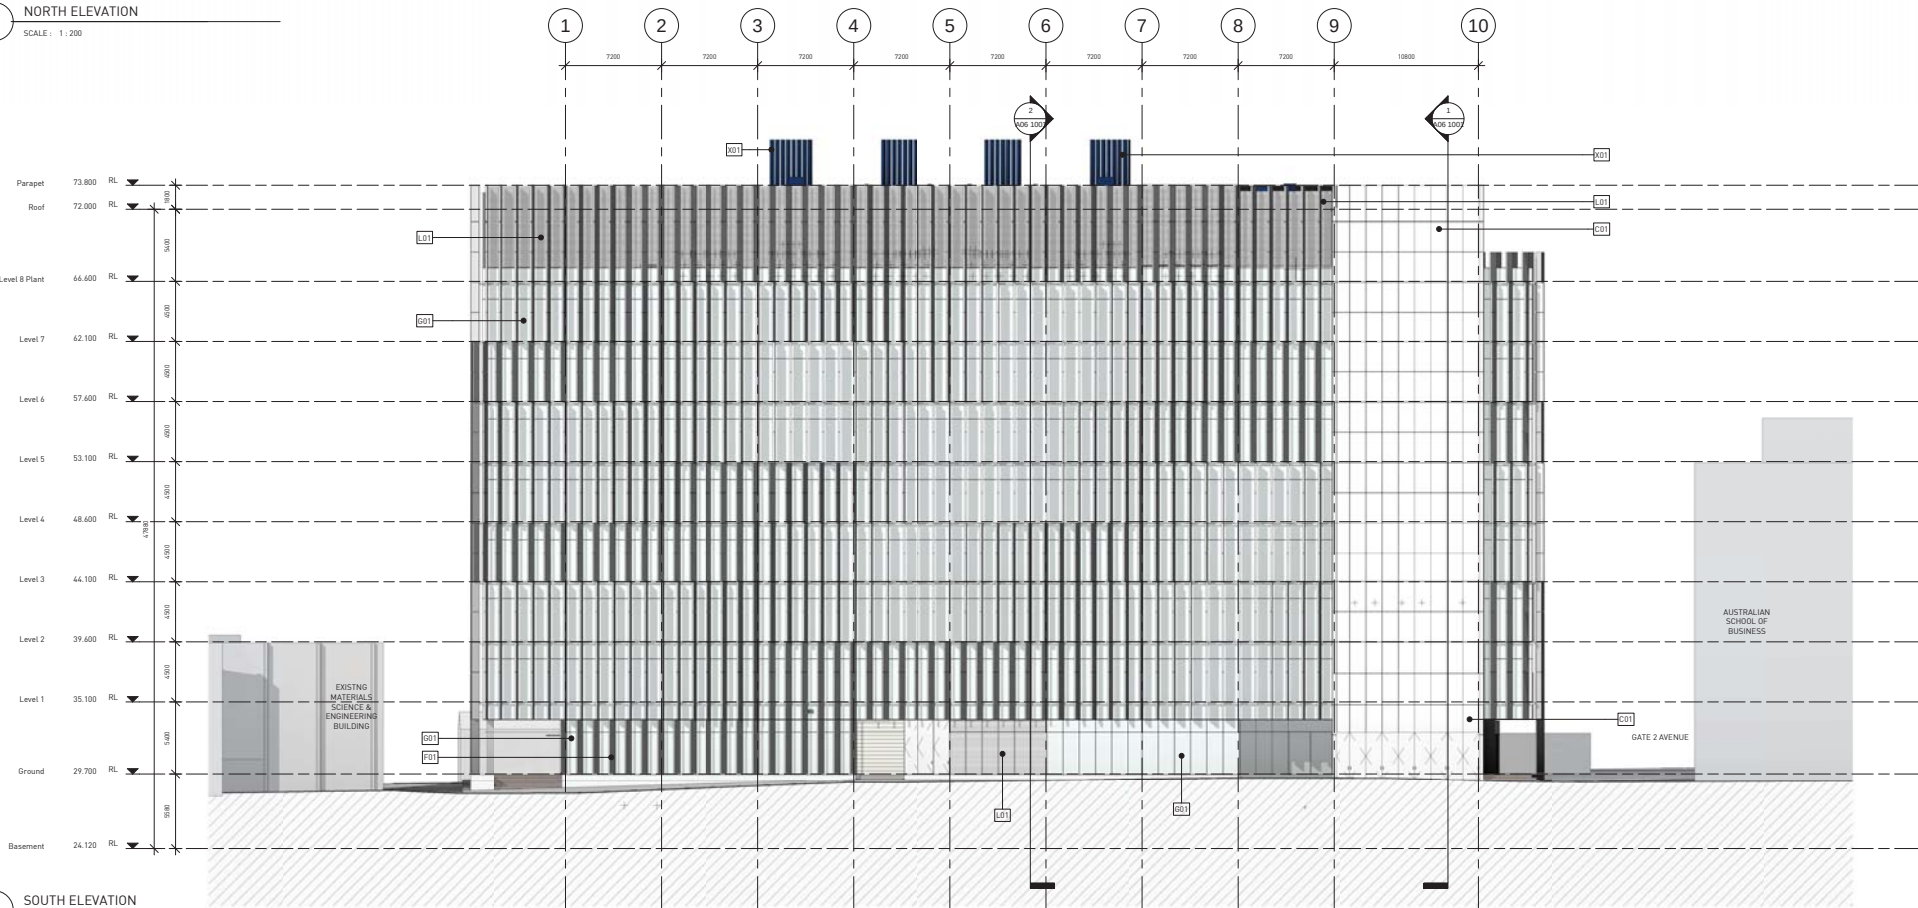

1 SOUTH ELEVATION
SCALE: 1:200

EXTERNAL ENVELOPE FINISHES SCHEDULE	
C01	WHITE OFF-FORM CONCRETE 'CLASS 2'
F01	VERTICAL SOLAR FINS 'WHITE MASONRY FINISH'
G01	UNITIZED CURTAIN WALL 'CLEAR' GLAZING WITH INTEGRATED SPANDREL
G02	SHOPFRONT SINGLE GLAZING 'CLEAR'
G03	SHOPFRONT SINGLE GLAZING 'FROSTED'
L01	ANODIZED ALUMINIUM HORIZONTAL LOUVRES
X01	VERTICAL FUME CUPBOARD EXHAUST 'STAINLESS STEEL'

A0

GRIMSHAW

HDR

GRIMSHAWArchitects
Office Sydney
Telephone +612 9253 0200
Address Level 3, 24 Hickson Road
Sydney, NSW 2000, Australia
www.grimshaw-architects.com

LAB ARCHITECTURE & BUILDING SERVICES
tel +1 (602) 552 7700 fax +1 (602) 522 7727
3200 E CAMELBACK RD SUITE 250
PHOENIX AZ 85016

INTELLECTUAL PROPERTY

© Copyright Grimshaw architects Pty limited.
Unless otherwise agreed in writing, all rights to use this document are subject to payment in full of all Grimshaw charges; this document may only be used for the express purpose and project for which it has been created and delivered, as notified in writing by Grimshaw; and this document may not be otherwise used, or copied. Any unauthorised use of this document is at the user's sole risk and without limiting Grimshaws rights the user releases and indemnifies Grimshaw from and against all loss so arising

REV	DESCRIPTION	DATE
1	Preliminary Issue	15/12
2	Planning Preliminary Issue	20/12
3	For Coordination	23/12
4	Final Planning Issue	25/12
5	State Significant Development Application	5/1/12
6	State Significant Development Application	9/1/12


REV	DESCRIPTION	DATE
-----	-------------	------

SERVICES
STEENSEN VARMING
tel 02 9967 2200 fax 02 9967 2992
LVL 8, 9 CASTLEREAGH ST SYDNEY NSW 2000

HYDRAULIC AND FIRE SERVICES
WARREN SMITH & PARTNERS
tel 02 9299 1312 fax 02 9290 1295
LVL 1, 123 CLARENCE ST SYDNEY NSW 2000

PROJECT MANAGER
Capital Insight Pty Ltd
tel 02 9955 2330 fax 02 9955 5574
77 BERRY ST NORTH SYDNEY NSW 2160

STRUCTURAL
TaylorThomsonWhitting
tel 02 9439 7288 fax 02 9439 3146
48 CHANDOS STREET ST LEONARDS NSW 2065

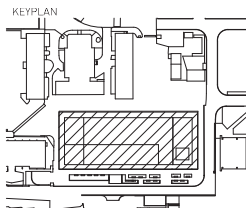

CLIENT
UNSW
THE UNIVERSITY OF NEW SOUTH WALES
PROJECT
UNSW
Materials Science and Engineering New Building

PROJECT NORTH TRUE NORTH

GRAPHIC SCALE

SCALE As indicated at A0

STATUS State Significant Development Application


FIRST ISSUED Issue Date
DO NO SCALE

DRAWING
PRIMARY ELEVATIONS


DRAWN BY NJ
CHECKED Checker
AUTHORISED AM

PROJECT NO. DWG NO. A05 1001
ISSUE 6

1 10 20 30 40 50 100 200 300mm

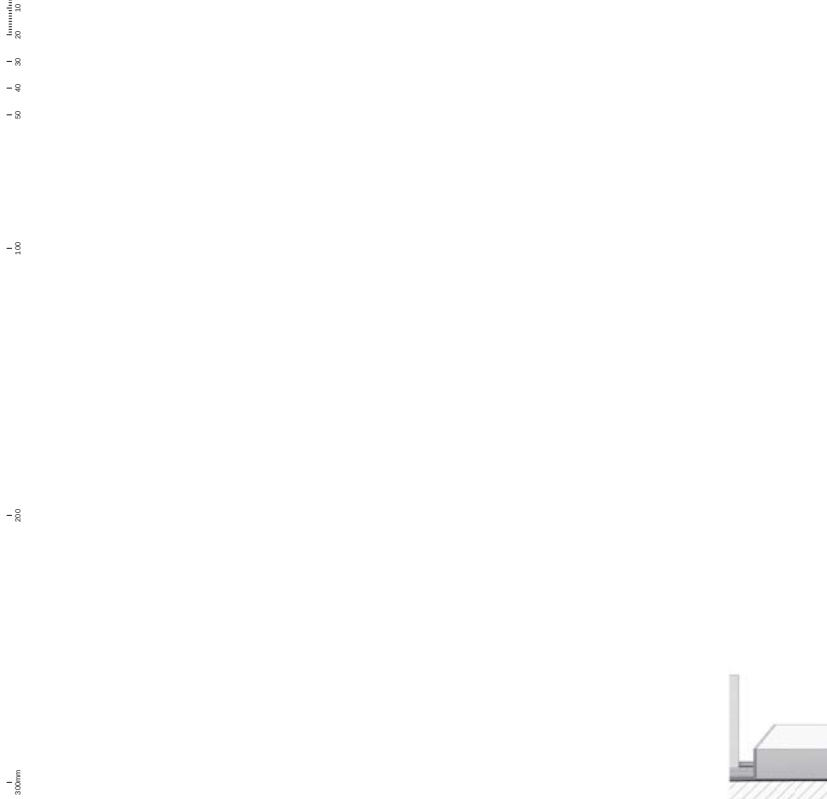

3 WEST ELEVATION
SCALE: 1:200

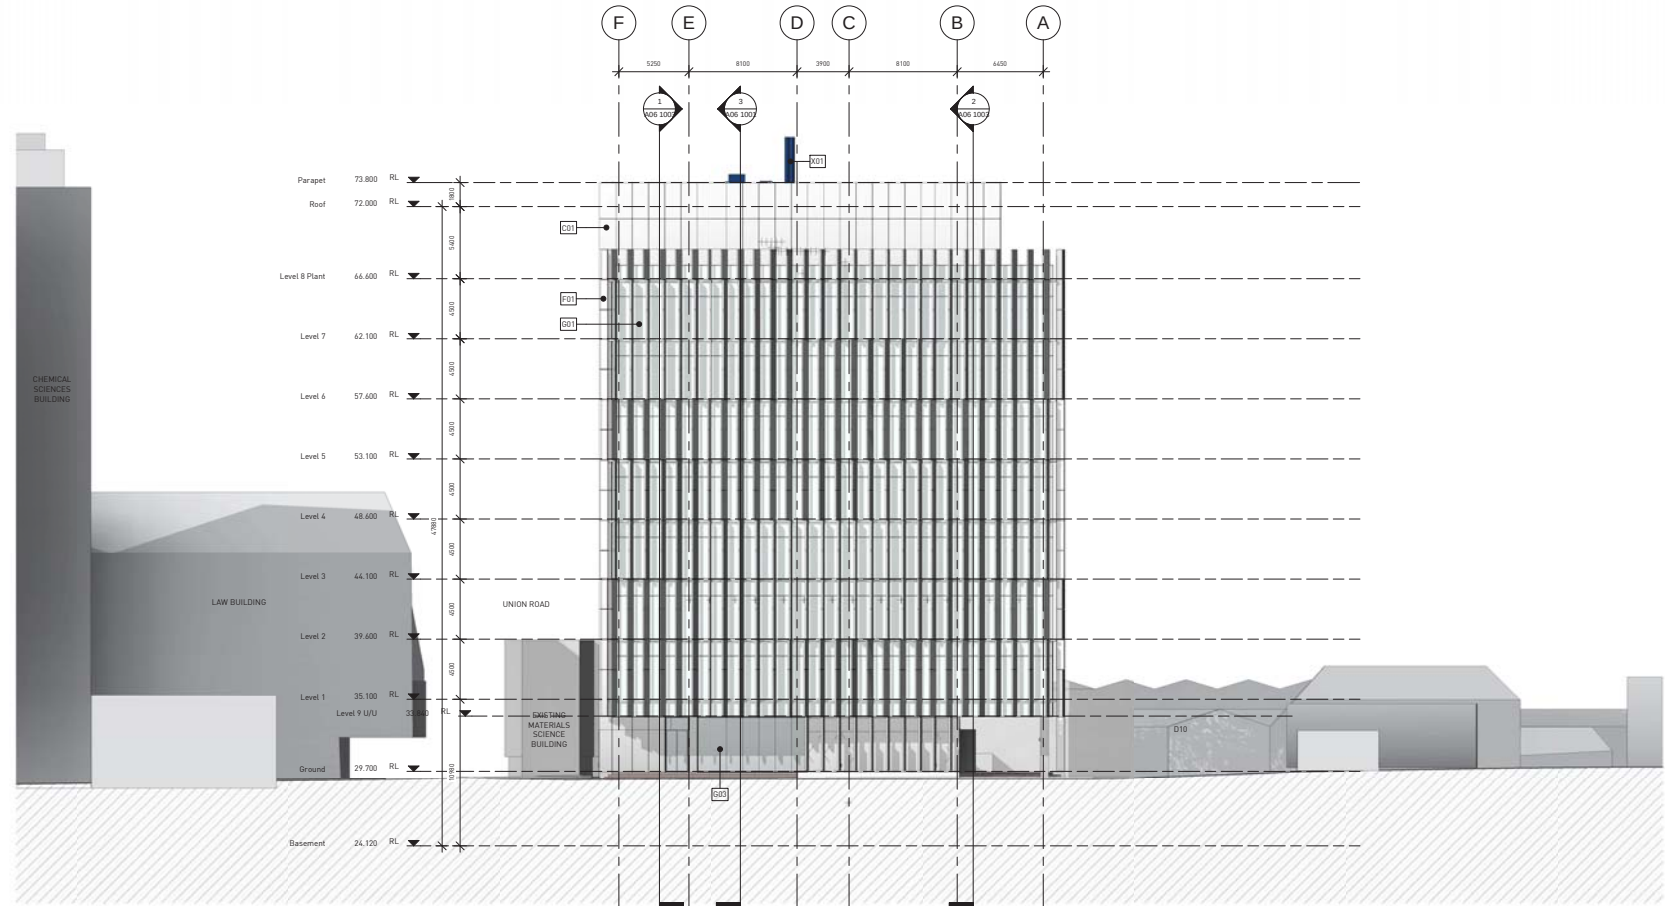

1 EAST ELEVATION
SCALE: 1:200

EXTERNAL ENVELOPE FINISHES SCHEDULE	
C01	WHITE OFF-FORM CONCRETE 'CLASS 2'
F01	VERTICAL SOLAR FINS WHITE MASONRY FINISH
G01	UNITIZED CURTAIN WALL 'CLEAR' GLAZING WITH INTEGRATED SPANDREL
G02	SHOPFRONT SINGLE GLAZING 'CLEAR'
G03	SHOPFRONT SINGLE GLAZING 'FROSTED'
L01	ANODIZED ALUMINIUM HORIZONTAL LOUVRES
X01	VERTICAL FUME CUPBOARD EXHAUST 'STAINLESS STEEL'

GRIMSHAW

HDR

GRIMSHAWArchitects
Office Sydney
Telephone +612 9253 0200
Address Level 3, 24 Hickson Road
Sydney, NSW 2000, Australia
www.grimshaw-architects.com

LAB ARCHITECTURE & BUILDING SERVICES
tel +1 (602) 552 7700 fax +1 (602) 522 7727
3200 E CAMELBACK RD SUITE 250
PHOENIX AZ 85016

INTELLECTUAL PROPERTY

© Copyright Grimshaw architects Pty limited.
Unless otherwise agreed in writing, all rights to use this document are subject to payment in full of all Grimshaw charges; this document may only be used for the express purpose and project for which it has been created and delivered, as notified in writing by Grimshaw and this document may not be otherwise used, or copied. Any unauthorised use of this document is at the user's sole risk and without limiting Grimshaw's rights the user releases and indemnifies Grimshaw from and against all loss so arising

REV	DESCRIPTION	DATE
1	Preliminary Issue	18/12
2	Planning Preliminary Issue	20/12
3	For Coordination	23/12
4	Final Planning Issue	25/12
5	State Significant Development Application	5/1/12
6	State Significant Development Application	9/1/12

REV	DESCRIPTION	DATE


SERVICES
STEENSEN VARMING
tel 02 9967 2203 fax 02 9967 2992
LVL 8, 9 CASTLEREAGH ST SYDNEY NSW 2000

HYDRAULIC AND FIRE SERVICES

WARREN SMITH & PARTNERS
tel 02 9299 1312 fax 02 9290 1295
LVL 1, 123 CLARENCE ST SYDNEY NSW 2000

PROJECT MANAGER
Capital Insight Pty Ltd
tel 02 9955 2330 fax 02 9955 5574
77 BERRY ST NORTH SYDNEY NSW 2160

STRUCTURAL
TaylorThomsonWhitting
tel 02 9439 7288 fax 02 9439 3146
48 CHANDOS STREET ST LEONARDS NSW 2065

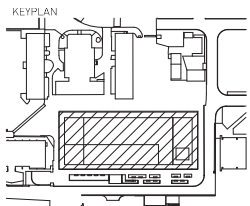

CLIENT
UNSW
THE UNIVERSITY OF NEW SOUTH WALES
PROJECT
UNSW
Materials Science and Engineering New Building

PROJECT NORTH TRUE NORTH

GRAPHIC SCALE

SCALE As indicated at A0

STATUS State Significant Development Application

FIRST ISSUED Issue Date
DO NO SCALE

DRAWING
PRIMARY ELEVATIONS

DRAWN BY NJ
CHECKED MJ
AUTHORISED AM

PROJECT NO. DWG NO.
A05 1002

ISSUE
6