

UNSW

Materials Science and Engineering New Building

STATE SIGNIFICANT DEVELOPMENT APPLICATION ADDENDUM LOT 3 DP 1104617

Drawings
22 March 2013

T01 General Site Plans		
T01 1002	SITE PLAN - GROUND LEVEL	7
T02 General Arrangement Floor Plans		
T02 1001	GENERAL ARRANGEMENT PLAN - BASEMENT	6
T02 1002	GENERAL ARRANGEMENT PLAN - GROUND	7
T02 1005	GENERAL ARRANGEMENT PLAN - LEVEL 2	7
T02 1006	GENERAL ARRANGEMENT PLAN - LEVEL 3	7
T02 1007	GENERAL ARRANGEMENT PLAN - LEVEL 4	7
T02 1008	GENERAL ARRANGEMENT PLAN - LEVEL 5	7
T02 1009	GENERAL ARRANGEMENT PLAN - LEVEL 6	7
T02 1010	GENERAL ARRANGEMENT PLAN - LEVEL 7	7
T02 1011	GENERAL ARRANGEMENT PLAN - LEVEL 8 PLANT	7
T02 1013	GENERAL ARRANGEMENT PLAN - LEVEL ROOF	2
T05 Planning Elevations		
T05 1002	PRIMARY ELEVATIONS	6
T06 Primary Sections		
T06 1001	BUILDING SECTIONS	6
T06 1003	BUILDING SECTIONS	6
T20 Shadow Diagrams		
T20 1001	SHADOW DIAGRAMS	3
T20 1002	SHADOW DIAGRAMS	3
T20 1003	SHADOW DIAGRAMS	3

GRIMSHAW HDR

GRIMSHAWarchitects

LAB ARCHITECTURE & BUILDING SERVICES

Office Sydney
Telephone +612 9253 0200
Address Level 3, 24 Hickson Road
Sydney, NSW 2000, Australia
www.grimshaw-architects.com

tel +1 (602) 552 7700 fax +1 (602) 522 7707
3200 E CAMELBACK RD SUITE 250
PHOENIX AZ 85018

INTELLECTUAL PROPERTY

© Copyright Grimshaw architects Pty limited. Unless otherwise agreed in writing all rights to use this document are subject to payment in full of all Grimshaw charges; this document may only be used for the express purpose and project for which it has been created and delivered, as notified in writing by Grimshaw; and this document may not be otherwise used, or copied. Any unauthorised use of this document is at the user's sole risk and without limiting Grimshaws rights the user releases and indemnifies Grimshaw from and against all loss so arising

REV	DESCRIPTION	DATE
1	Preliminary Issue	01/09/12
2	Planning Preliminary Issue	20/08/12
3	For Coordination	28/08/12
4	Crack Planning Issue	28/08/12
5	State Significant Development Application	06/10/12
6	State Significant Development Application Addendum	22/03/13

REV	DESCRIPTION	DATE

SERVICES
STEENSEN VARMING


tel 02 9967 2200 fax 02 9967 2992
LVL 8, 9 CASTLEREAGH ST SYDNEY NSW 2000

HYDRAULIC AND FIRE SERVICES

WARREN SMITH & PARTNERS
tel 02 9299 1312 fax 02 9290 1295
LVL 1, 123 CLARENCE ST SYDNEY NSW 2005

PROJECT MANAGER
Capital Insight Pty Ltd
tel 02 9955 2300 fax 02 9955 5574
77 BERRY ST NORTH SYDNEY NSW 2060

STRUCTURAL
TaylorThomsonWhitting
tel 02 9439 7288 fax 02 9439 3146
48 CHANDOS STREET ST LEONARDS NSW 2065

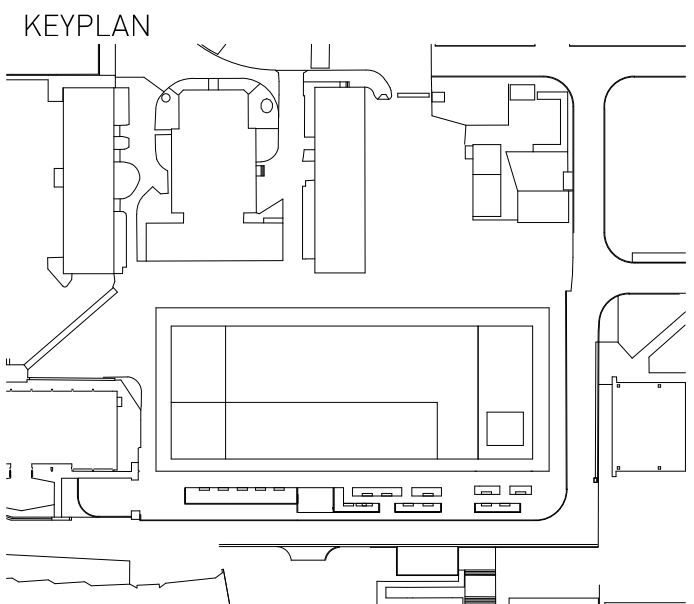

CLIENT
UNSW
THE UNIVERSITY OF NEW SOUTH WALES

PROJECT
UNSW
Materials Science and Engineering New Building

PROJECT NORTH TRUE NORTH

GRAPHIC SCALE
nts

SCALE
1 : 1 at A0
FIRST ISSUED
20/12/2012
00 NO SCALE

STATUS

FOR INFORMATION ONLY

DRAWING
COVER PAGE


DRAWN BY
NJ

CHECKED
MJ

AUTHORISED
AM

PROJECT NO. DWG NO. ISSUE

T00_0000 6

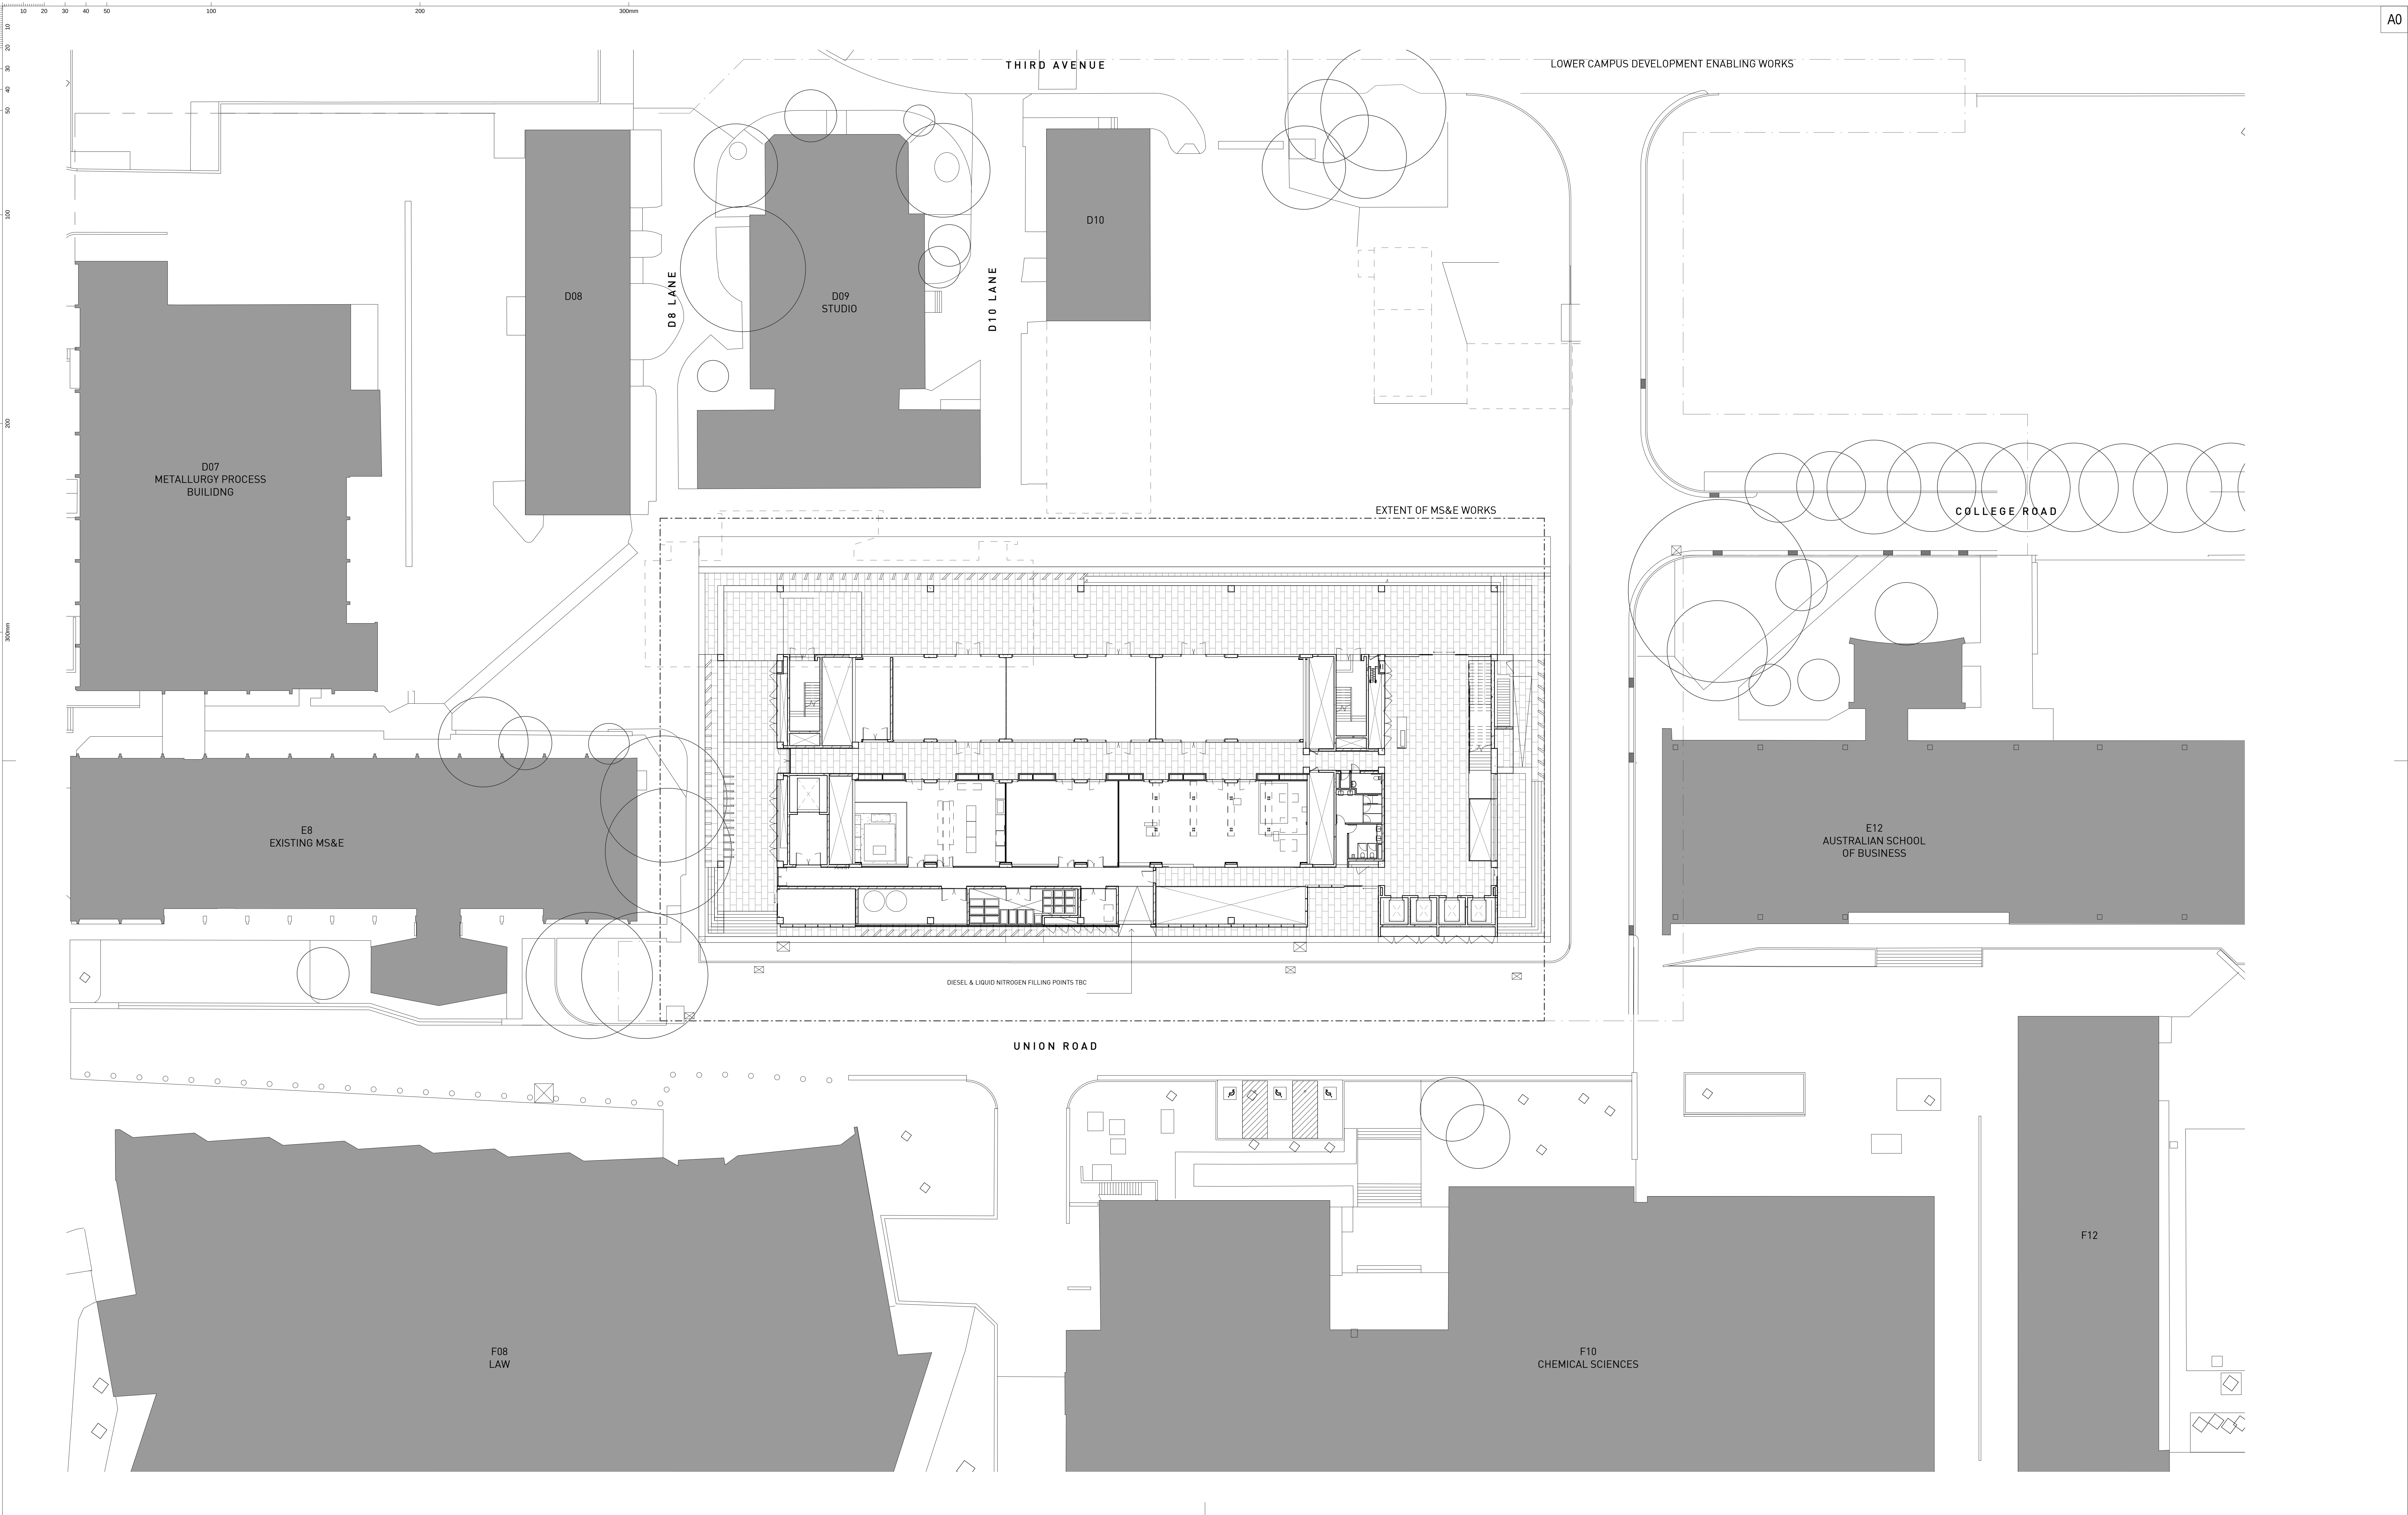

GRIMSHAW HDR

GRIMSHAWarchitects

LAB ARCHITECTURE & BUILDING SERVICES

Office Sydney
Telephone +612 9253 0200
Address Level 3, 24 Hickson Road
Sydney, NSW 2000, Australia
www.grimshaw-architects.com

tel +1 (602) 552 7700 fax +1 (602) 522 7707
3200 E CAMELBACK RD SUITE 250
PHOENIX AZ 85018

INTELLECTUAL PROPERTY

© Copyright Grimshaw architects Pty limited. Unless otherwise agreed in writing, all rights to use this document are subject to payment in full of all Grimshaw charges; this document may only be used for the express purpose and project for which it has been created and delivered, as notified in writing by Grimshaw; and this document may not be otherwise used, or copied. Any unauthorised use of this document is at the user's sole risk and without limiting Grimshaw's rights the user releases and indemnifies Grimshaw from and against all loss so arising

REV	DESCRIPTION	DATE
1	Preliminary Issue	01/09/12
2	Planning Preliminary Issue	20/09/12
3	For Coordination	29/09/12
4	For Coordination	21/09/12
5	Draft Planning Issue	28/09/12
6	State Significant Development Application	09/10/12
7	State Significant Development Application Addendum	22/03/13

REV	DESCRIPTION	DATE

SERVICES
STEENSEN VARMING


tel 02 9967 2200 fax 02 9967 2992
LVL 8, 9 CASTLEREAGH ST SYDNEY NSW 2000

HYDRAULIC AND FIRE SERVICES

WARREN SMITH & PARTNERS
tel 02 9299 1312 fax 02 9290 1295
LVL 1, 123 CLARENCE ST SYDNEY NSW 2005

PROJECT MANAGER
Capital Insight Pty Ltd
tel 02 9955 2300 fax 02 9955 5574
77 BERRY ST NORTH SYDNEY NSW 2060

STRUCTURAL
TaylorThomsonWhitting
tel 02 9439 7288 fax 02 9439 3146
48 CHANDOS STREET ST LEONARDS NSW 2065

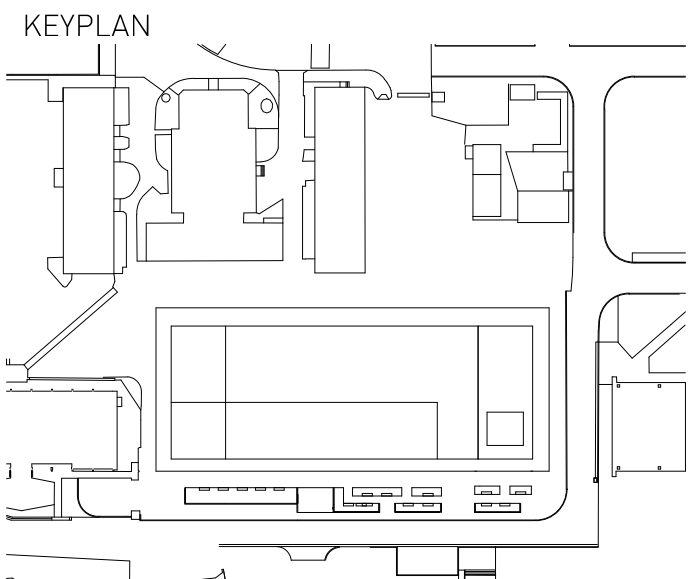

CLIENT
UNSW
THE UNIVERSITY OF NEW SOUTH WALES

PROJECT
UNSW
Materials Science and Engineering New Building

PROJECT NORTH
TRUE NORTH
GRAPHIC SCALE

SCALE
1 : 200 at A0

FIRST ISSUED
20/12/2012
00 NO SCALE

STATUS

FOR INFORMATION ONLY

DRAWING
SITE PLAN - GROUND LEVEL

DRAWN BY
NJ

CHECKED
DVH

AUTHORISED
AM

PROJECT NO. DWG NO.
T01 1002

ISSUE
7