


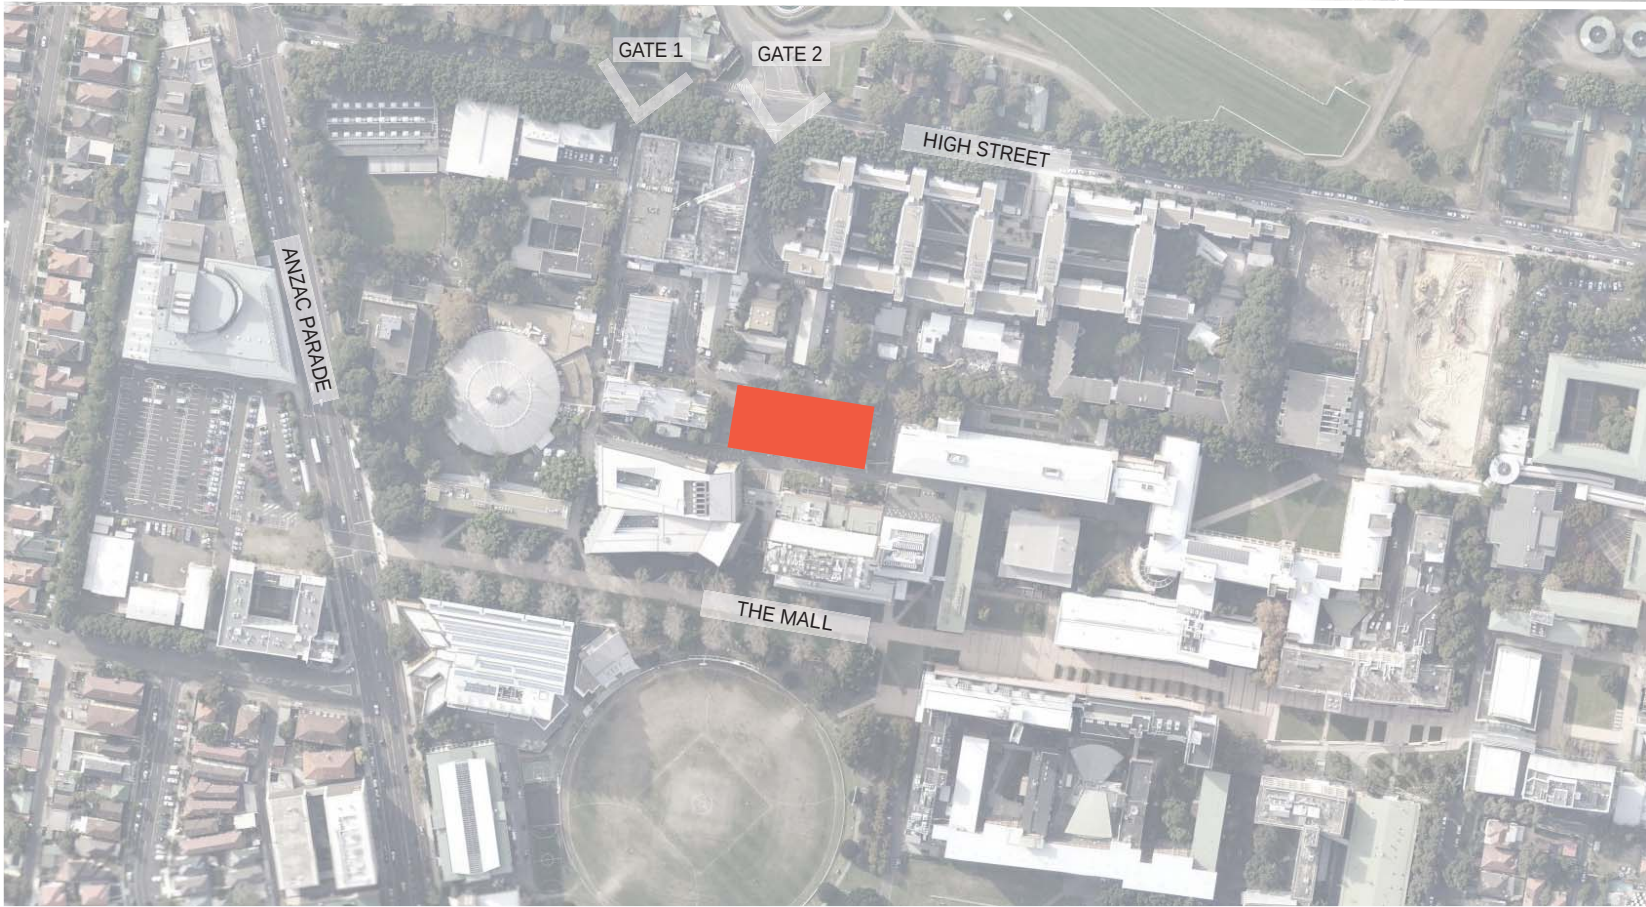

GRIMSHAW

GRIMSHAWArchitects

Office Sydney
Telephone +612 9253 0200
Address Level 3, 24 Hickson Road
Sydney, NSW 2000, Australia
www.grimshaw-architects.com

INTELLECTUAL PROPERTY

© Copyright Grimshaw architects Pty limited. Unless otherwise agreed in writing; all rights to use this document are subject to payment in full of all Grimshaw charges; this document may only be used for the express purpose and project for which it has been created and delivered, as notified in writing by Grimshaw; and this document may not be otherwise used, or copied. Any unauthorised use of this document is at the user's sole risk and without limiting Grimshaws rights the user releases and indemnifies Grimshaw from and against all loss so arising

REV	DESCRIPTION	DATE
-----	-------------	------


CLIENT

THE UNIVERSITY OF NEW SOUTH WALES
PROJECT
UNSW
Materials Science and
Engineering New Building

PROJECT NORTH	TRUE NORTH
GRAPHIC SCALE	
SCALE NTS	FIRST ISSUED 29/06/12
STATUS FOR INFORMATION	DO NO SCALE

DRAWING ORTHOPHOTO

DRAWN BY AT	CHECKED AM	AUTHORISED AM
PROJECT NO. 11053	DWG NO. SK 137	ISSUE [01]

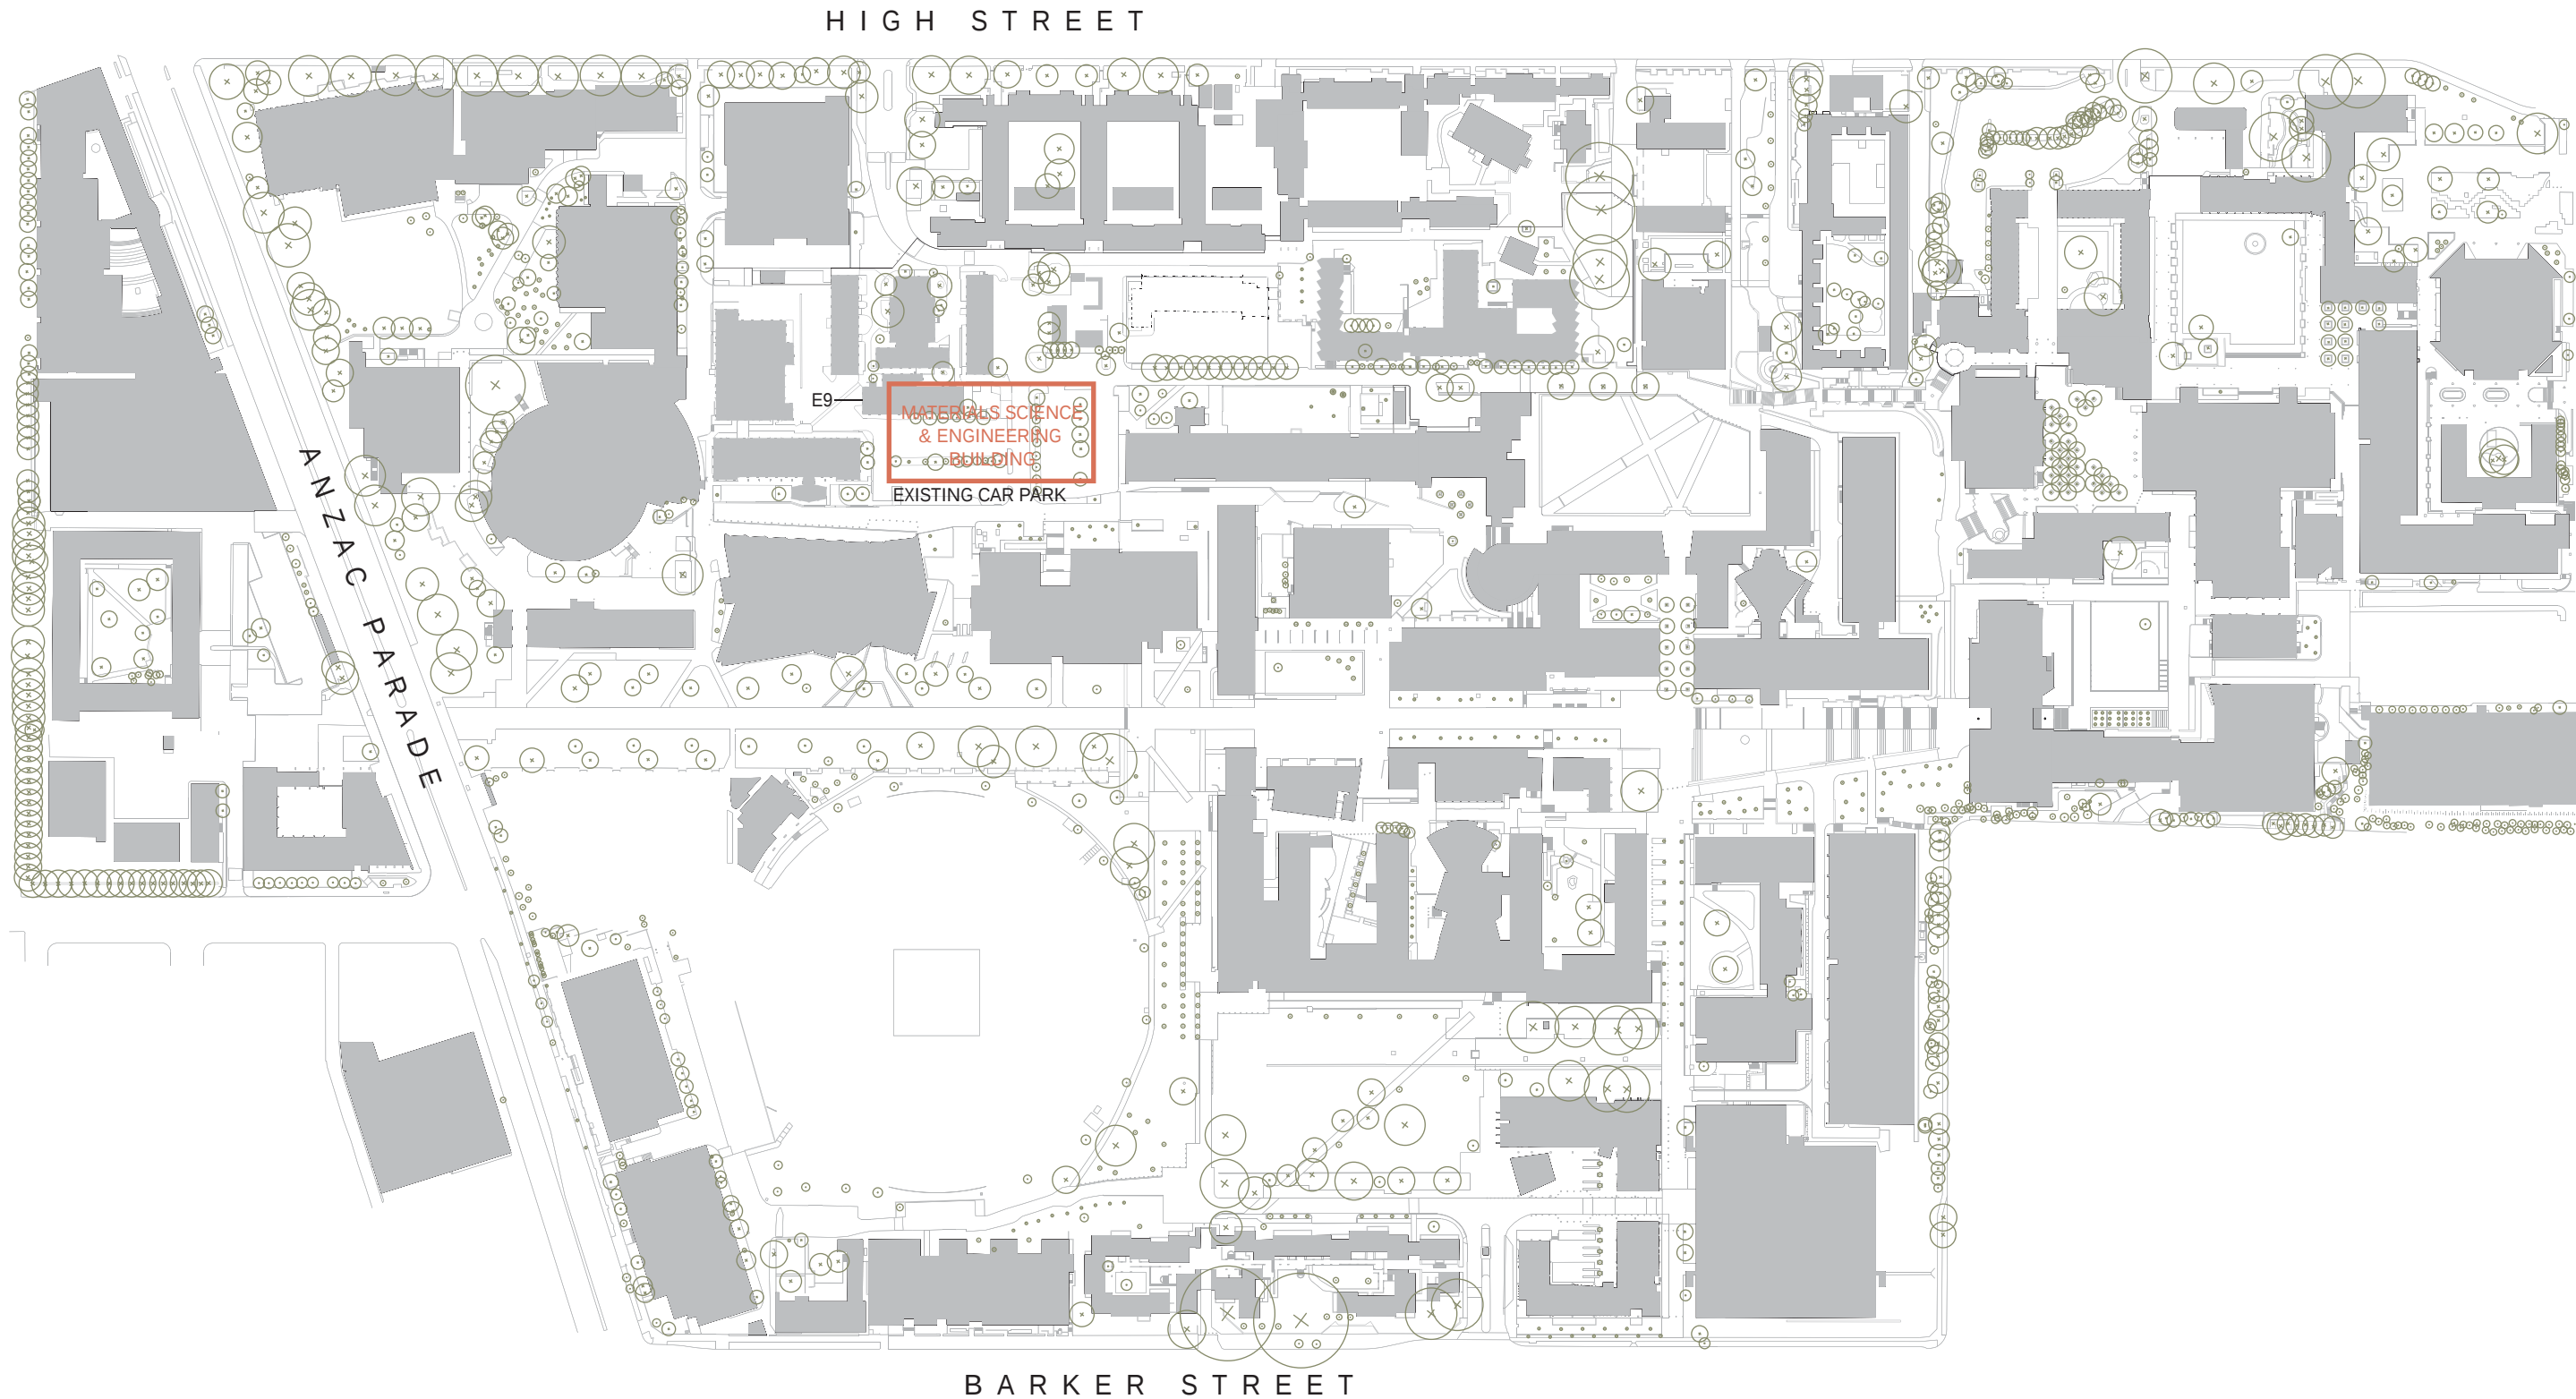

GRIMSHAW

GRIMSHAWArchitects

Office Sydney
Telephone +612 9253 0200
Address Level 3, 24 Hickson Road
Sydney, NSW 2000, Australia
www.grimshaw-architects.com


INTELLECTUAL PROPERTY
© Copyright Grimshaw architects Pty limited.
Unless otherwise agreed in writing; all rights to
use this document are subject to payment in full
of all Grimshaw charges; this document may
only be used for the express purpose and
project for which it has been created and
delivered, as notified in writing by Grimshaw;
and this document may not be otherwise used,
or copied. Any unauthorised use of this
document is at the user's sole risk and without
limiting Grimshaws rights the user releases
and indemnifies Grimshaw from and against all
loss so arising

REV	DESCRIPTION	DATE
-----	-------------	------

CLIENT
UNSW
THE UNIVERSITY OF NEW SOUTH WALES
PROJECT
UNSW
Materials Science and
Engineering New Building

PROJECT NORTH TRUE NORTH
GRAPHIC SCALE
SCALE 1:500 @ A3
FIRST ISSUED 29/06/12
DO NO SCALE
STATUS FOR INFORMATION

DRAWING
SITE PLAN CURRENT
DRAWN BY AT CHECKED AM AUTHORISED AM
PROJECT NO. 11053 DWG NO. SK 138 ISSUE [01]

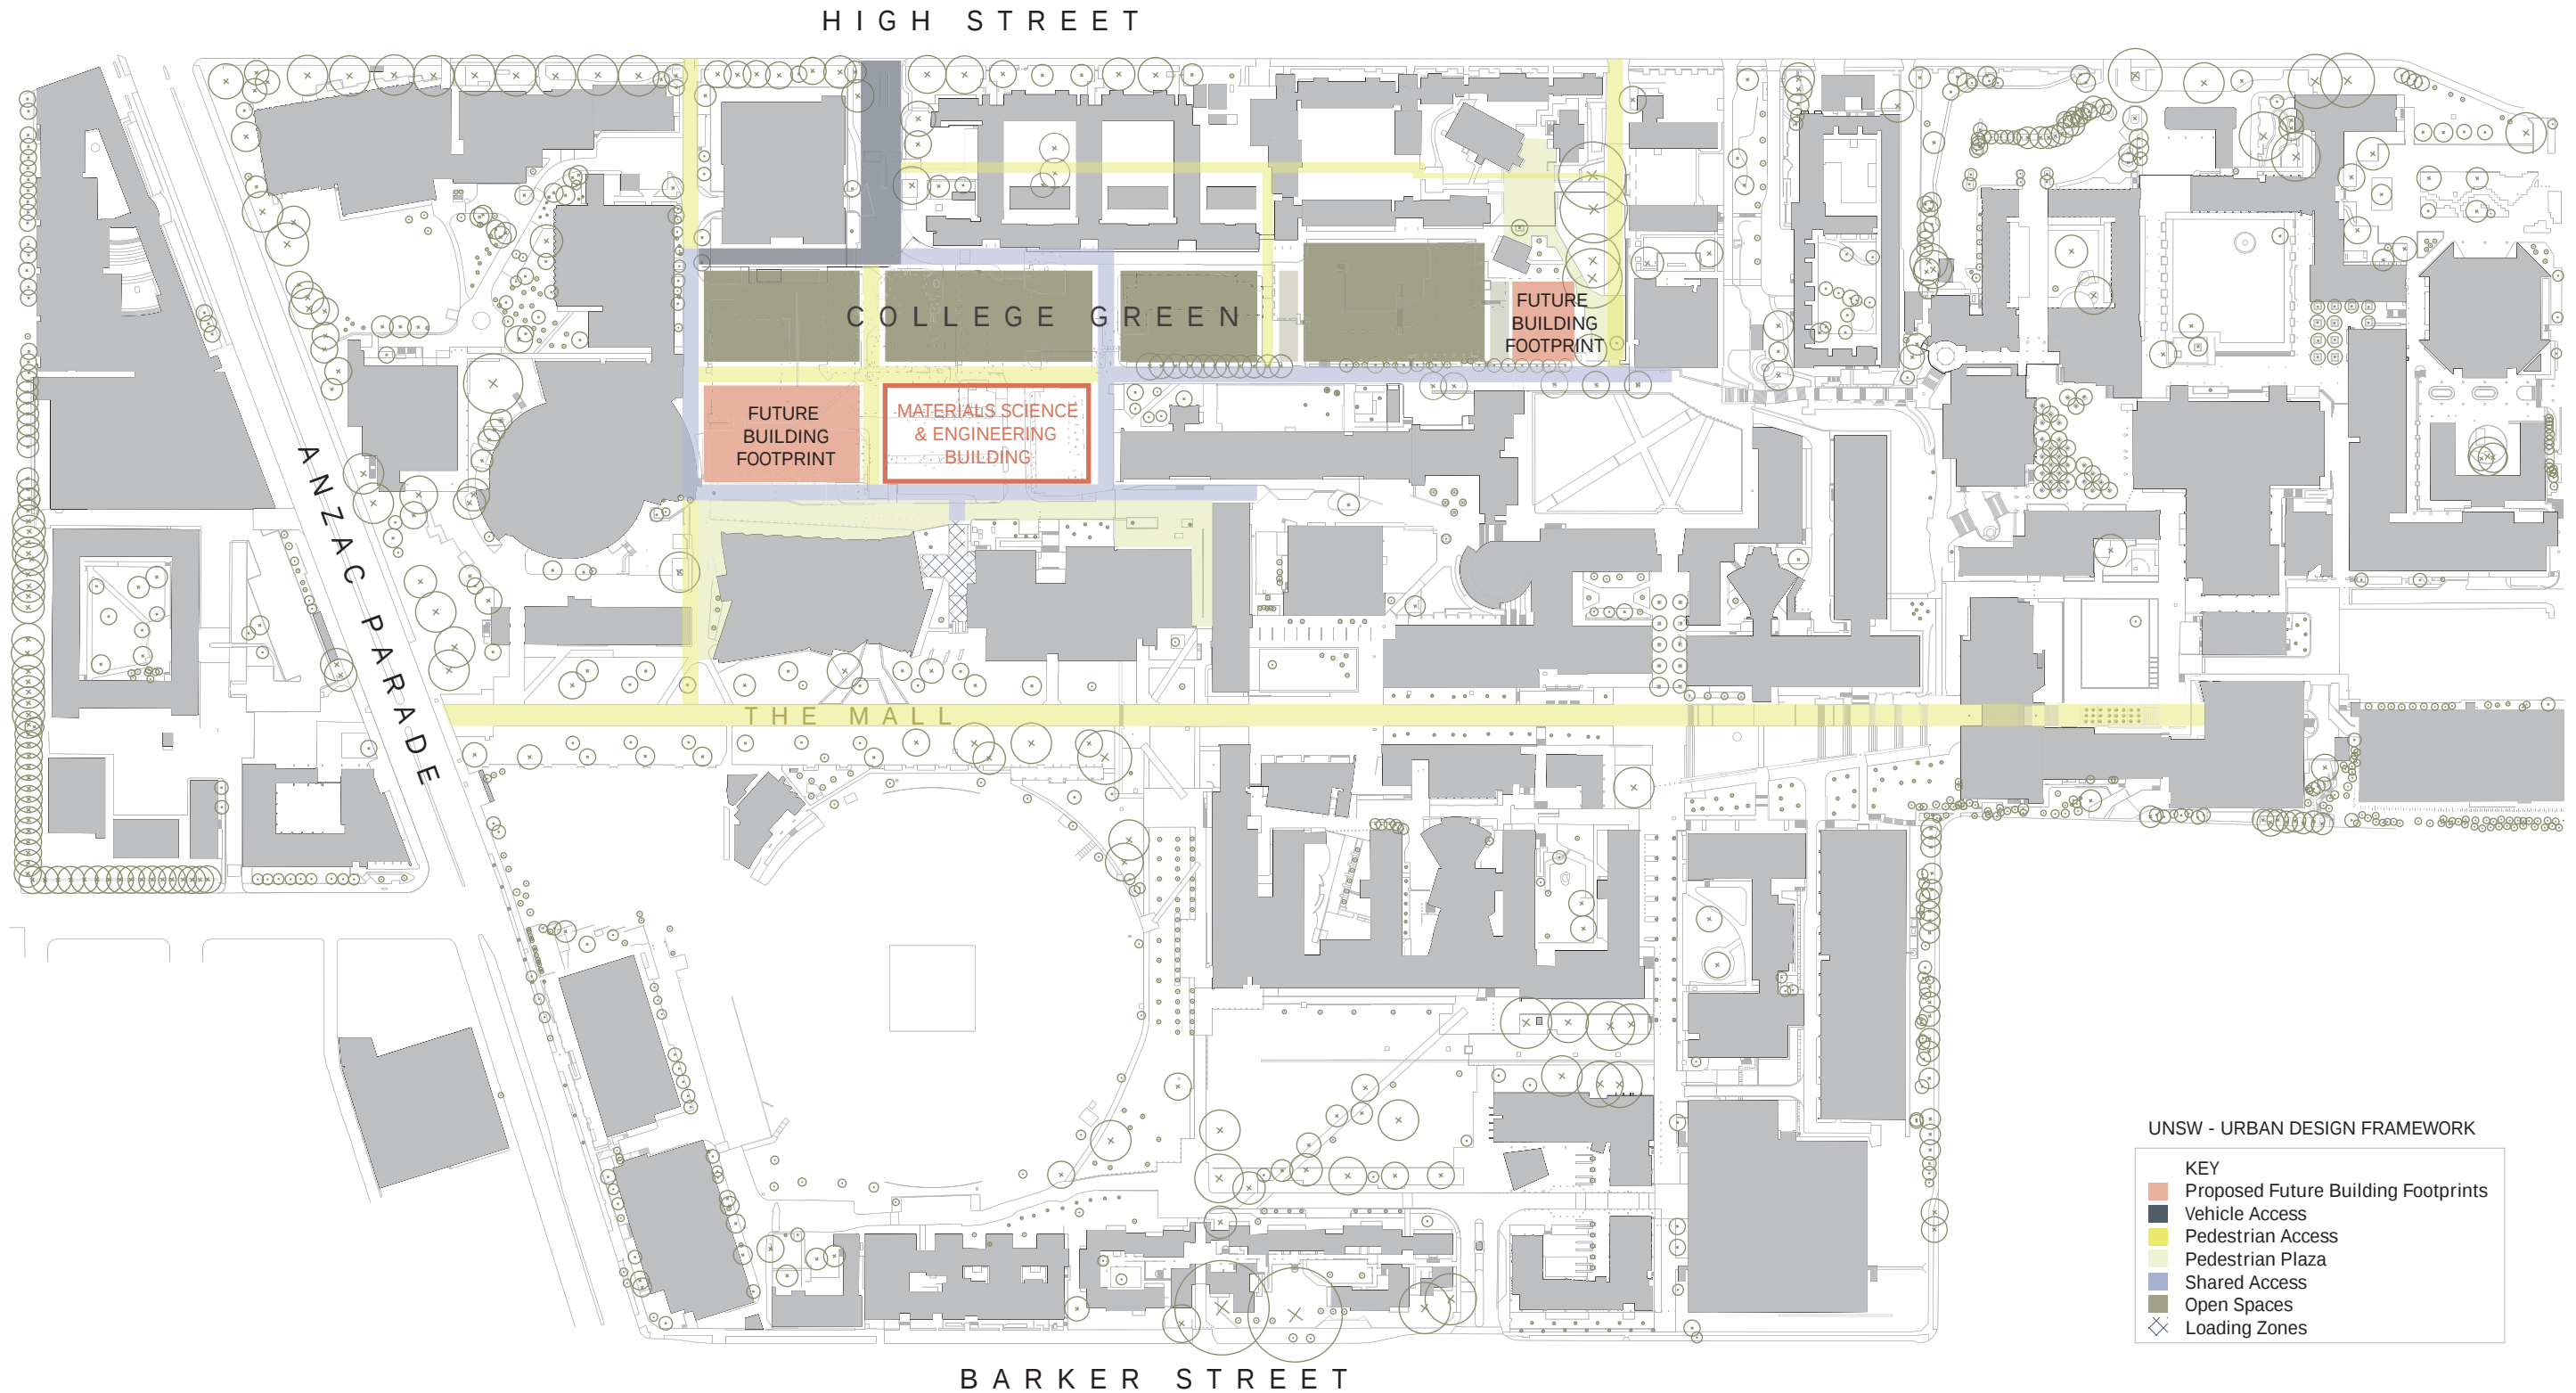

GRIMSHAW

GRIMSHAWArchitects

Office Sydney
Telephone +612 9253 0200
Address Level 3, 24 Hickson Road
Sydney, NSW 2000, Australia
www.grimshaw-architects.com

INTELLECTUAL PROPERTY


© Copyright Grimshaw architects Pty limited. Unless otherwise agreed in writing; all rights to use this document are subject to payment in full of all Grimshaw charges; this document may only be used for the express purpose and project for which it has been created and delivered, as notified in writing by Grimshaw; and this document may not be otherwise used, or copied. Any unauthorised use of this document is at the user's sole risk and without limiting Grimshaws rights the user releases and indemnifies Grimshaw from and against all loss so arising

REV	DESCRIPTION	DATE
-----	-------------	------

CLIENT
UNSW
THE UNIVERSITY OF NEW SOUTH WALES
PROJECT
UNSW
Materials Science and
Engineering New Building

PROJECT NORTH TRUE NORTH
GRAPHIC SCALE
SCALE 1:2500 @ A3
STATUS FOR INFORMATION

DRAWING
SITE PLAN FUTURE
DRAWN BY AT CHECKED AM AUTHORISED AM
PROJECT NO. 11053 DWG NO. SK 139 ISSUE [01]

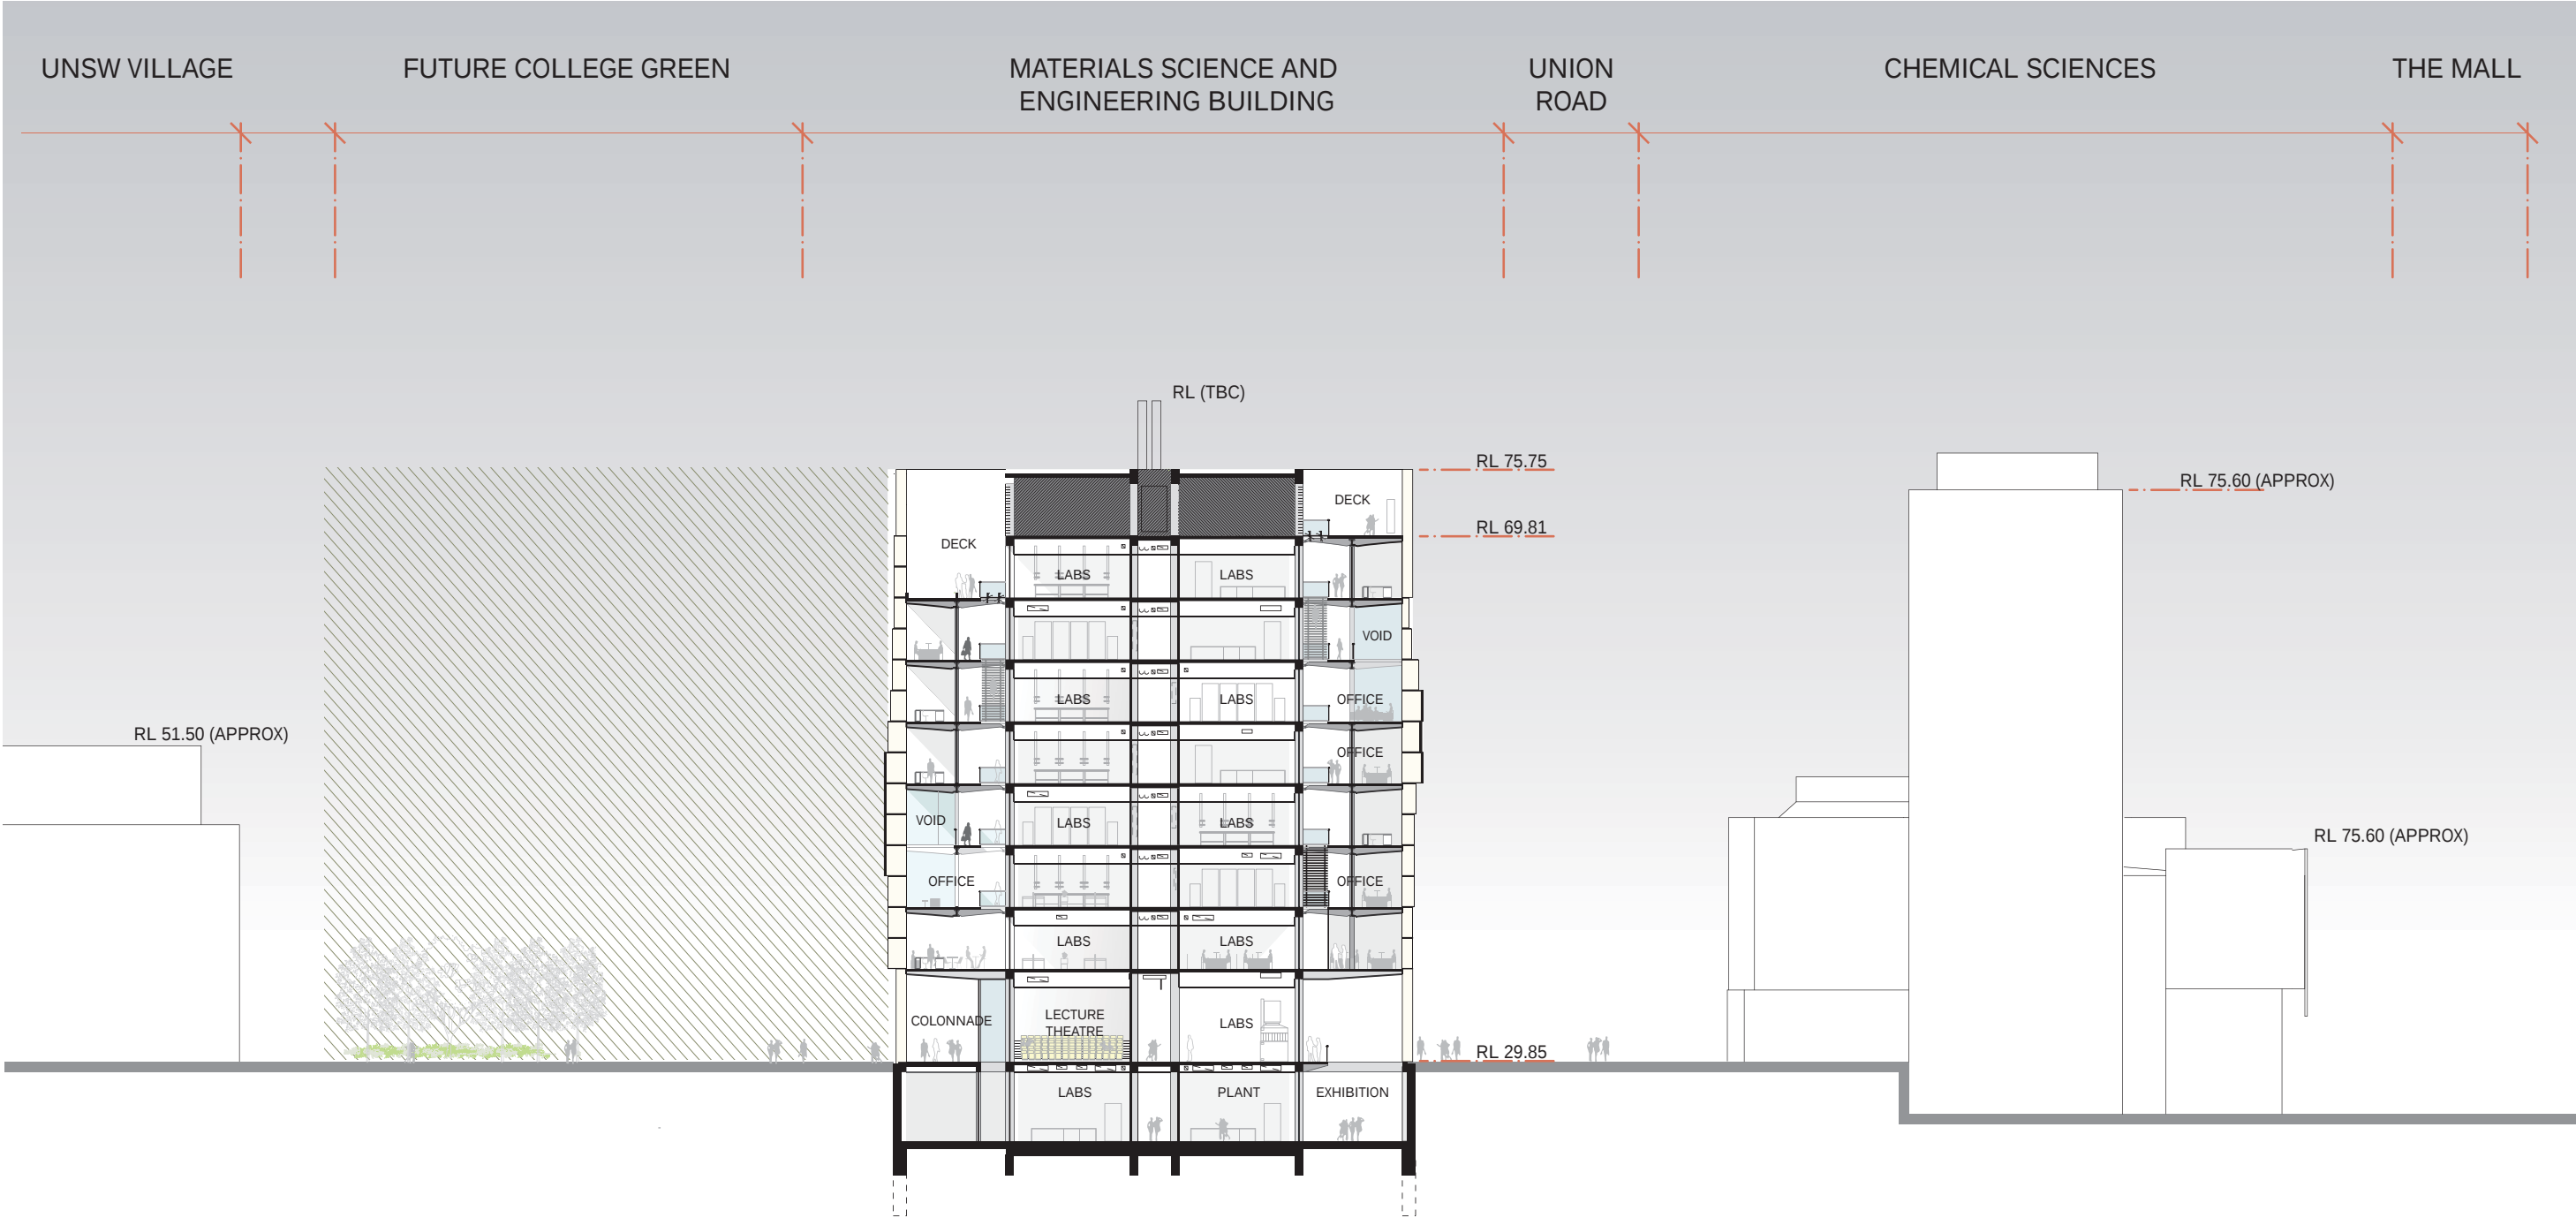

GRIMSHAW

GRIMSHAWArchitects
Office Sydney
Telephone +612 9253 0200
Address Level 3, 24 Hickson Road
Sydney, NSW 2000, Australia
www.grimshaw-architects.com

INTELLECTUAL PROPERTY
© Copyright Grimshaw architects Pty limited.
Unless otherwise agreed in writing; all rights to
use this document are subject to payment in full
of all Grimshaw charges; this document may
only be used for the express purpose and
project for which it has been created and
delivered, as notified in writing by Grimshaw;
and this document may not be otherwise used,
or copied. Any unauthorised use of this
document is at the user's sole risk and without
limiting Grimshaws rights the user releases
and indemnifies Grimshaw from and against all
loss so arising

REV	DESCRIPTION	DATE
-----	-------------	------

CLIENT
UNSW
THE UNIVERSITY OF NEW SOUTH WALES
PROJECT
UNSW
Materials Science and
Engineering New Building

PROJECT NORTH TRUE NORTH
GRAPHIC SCALE
0 1 5m
SCALE 1:500 @ A3
FIRST ISSUED 29/06/12
DO NO SCALE
STATUS FOR INFORMATION

DRAWING SECTION
DRAWN BY AT CHECKED AM AUTHORISED AM
PROJECT NO. 11053 DWG NO. SK 140 ISSUE [01]