


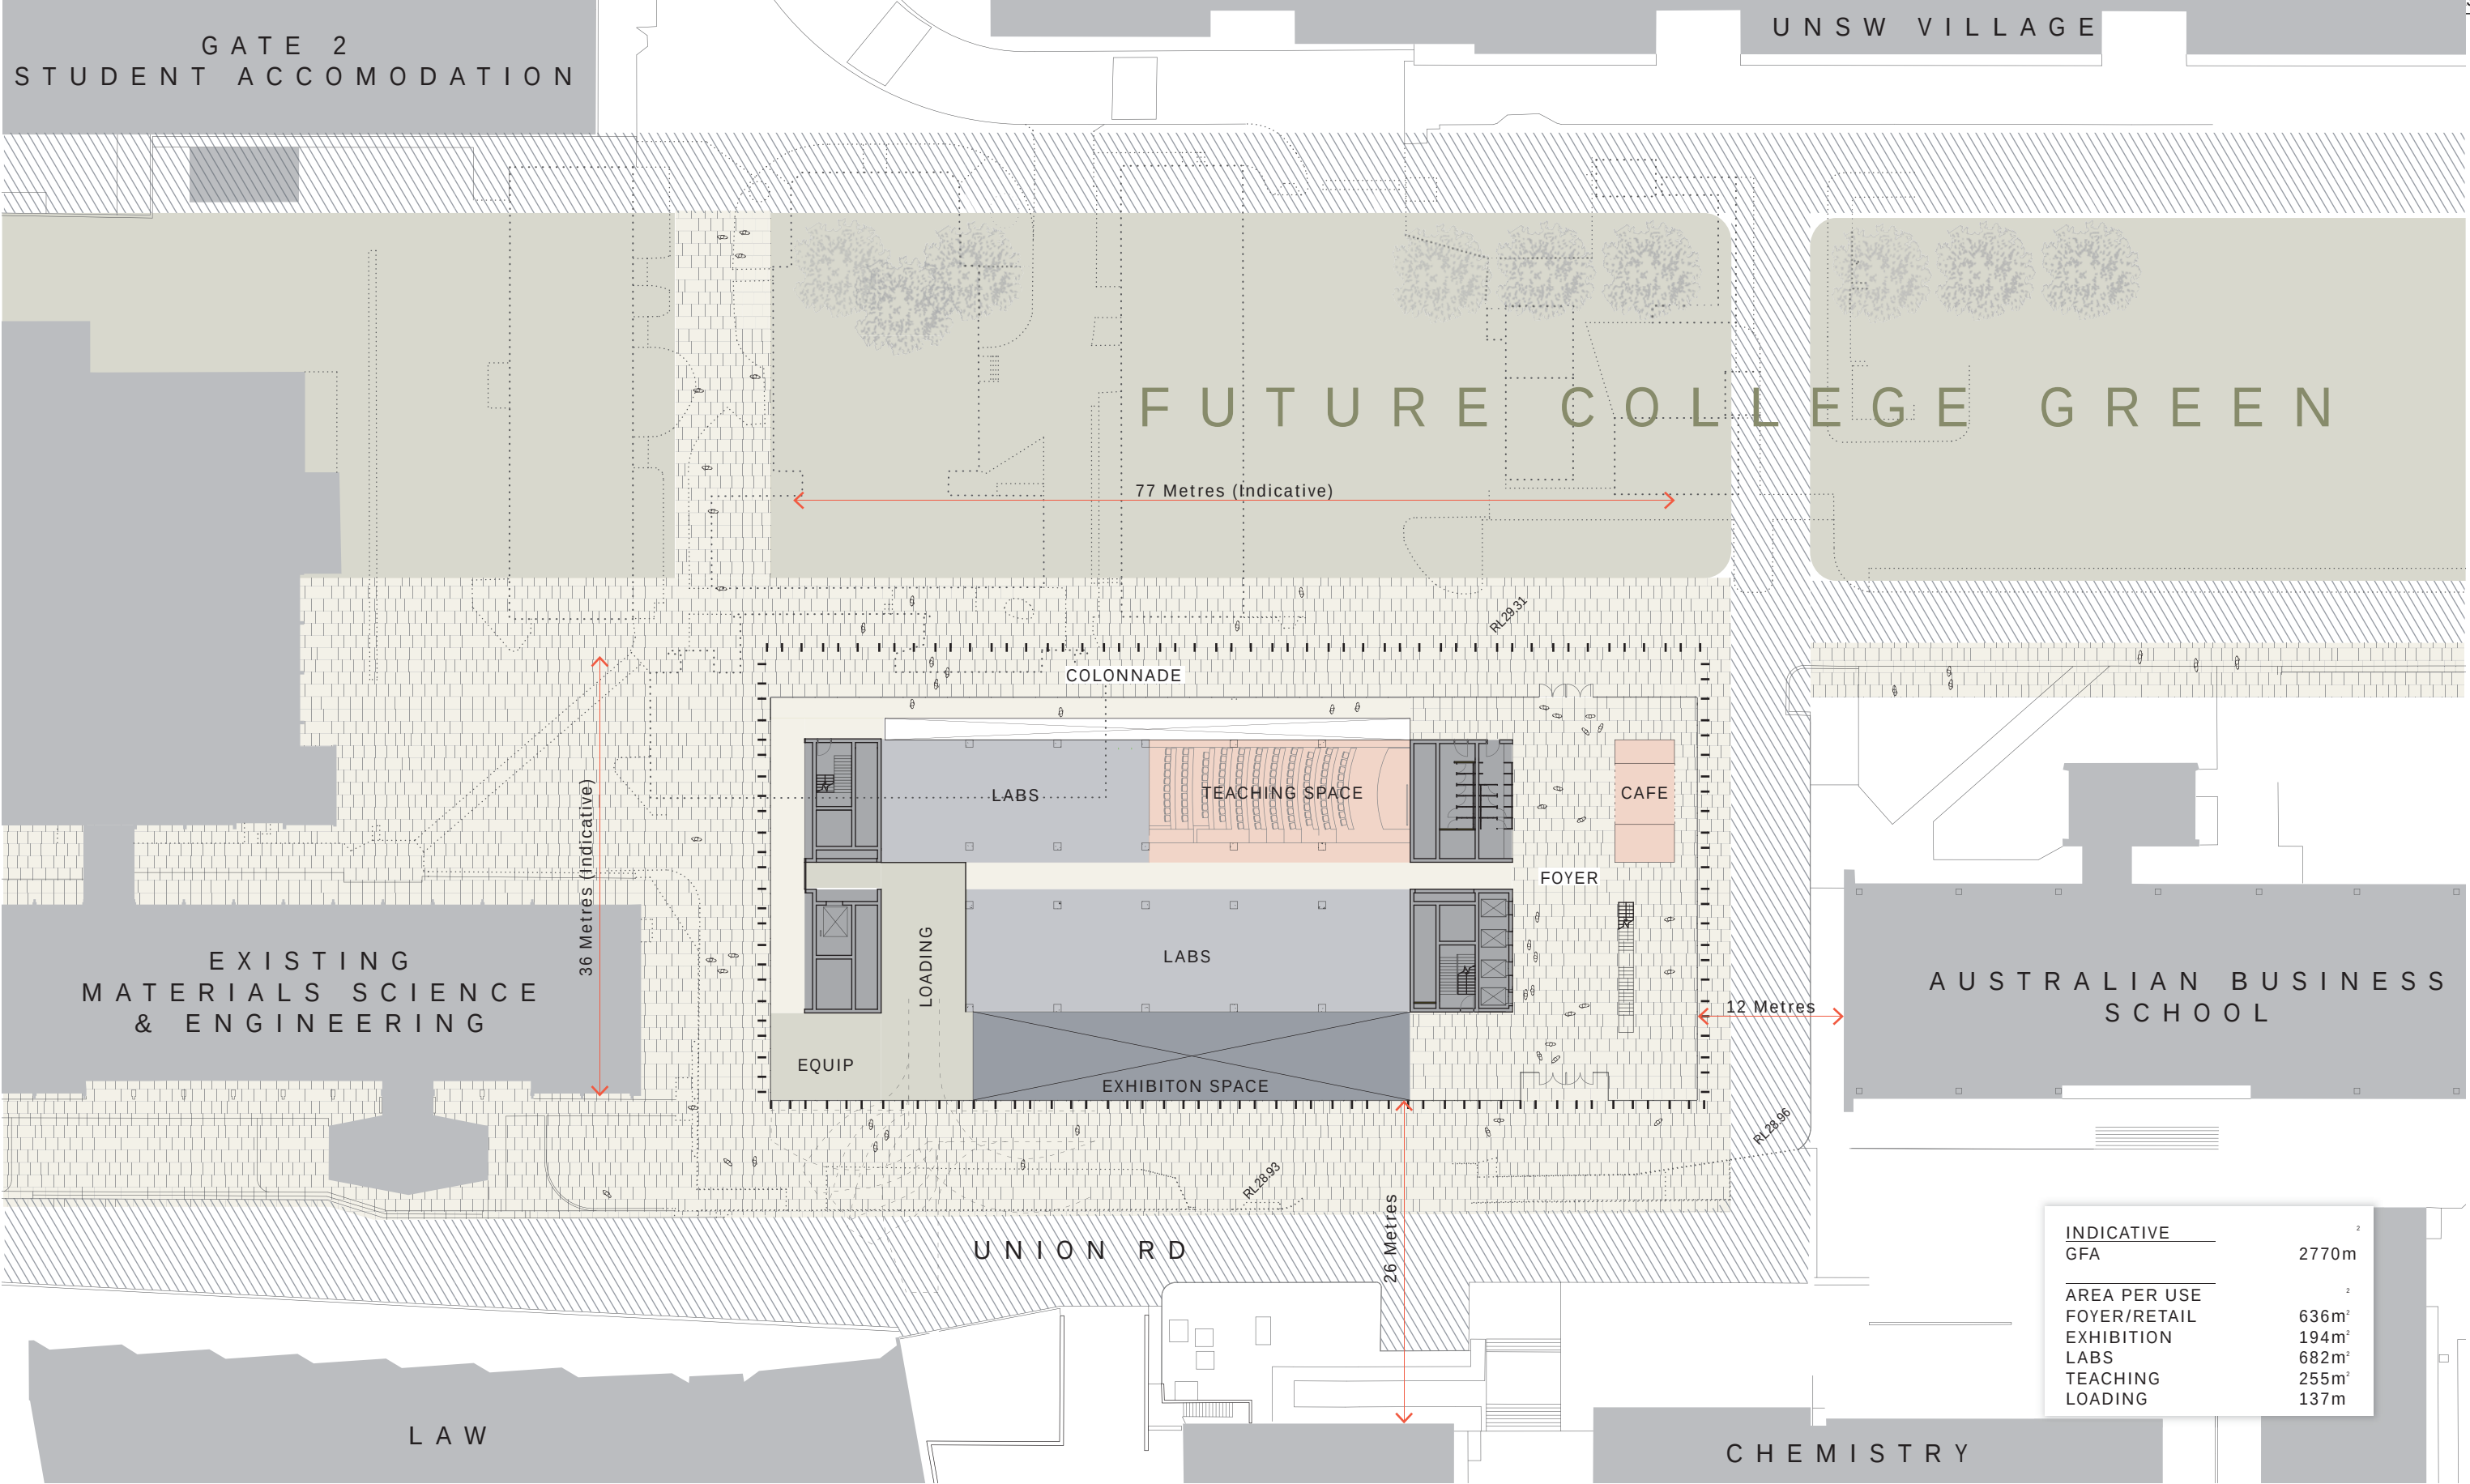

INDICATIVE GFA	2770m ²
AREA PER USE	
FOYER/RETAIL	636m ²
EXHIBITION	194m ²
LABS	682m ²
TEACHING	255m ²
LOADING	137m ²

GRIMSHAW

GRIMSHAWArchitects

Office Sydney
Telephone +612 9253 0200
Address Level 3, 24 Hickson Road
Sydney, NSW 2000, Australia
www.grimshaw-architects.com

INTELLECTUAL PROPERTY

© Copyright Grimshaw architects Pty limited. Unless otherwise agreed in writing; all rights to use this document are subject to payment in full of all Grimshaw charges; this document may only be used for the express purpose and project for which it has been created and delivered, as notified in writing by Grimshaw; and this document may not be otherwise used, or copied. Any unauthorised use of this document is at the user's sole risk and without limiting Grimshaws rights the user releases and indemnifies Grimshaw from and against all loss so arising


REV	DESCRIPTION	DATE
-----	-------------	------

CLIENT

PROJECT

Materials Science and Engineering New Building


PROJECT NORTH TRUE NORTH

 GRAPHIC SCALE

SCALE 1:500 @ A3
FIRST ISSUED 29/06/12
DO NO SCALE
STATUS FOR INFORMATION

DRAWING
GROUND FLOOR PLAN

DRAWN BY AT	CHECKED AM	AUTHORISED AM
----------------	---------------	------------------

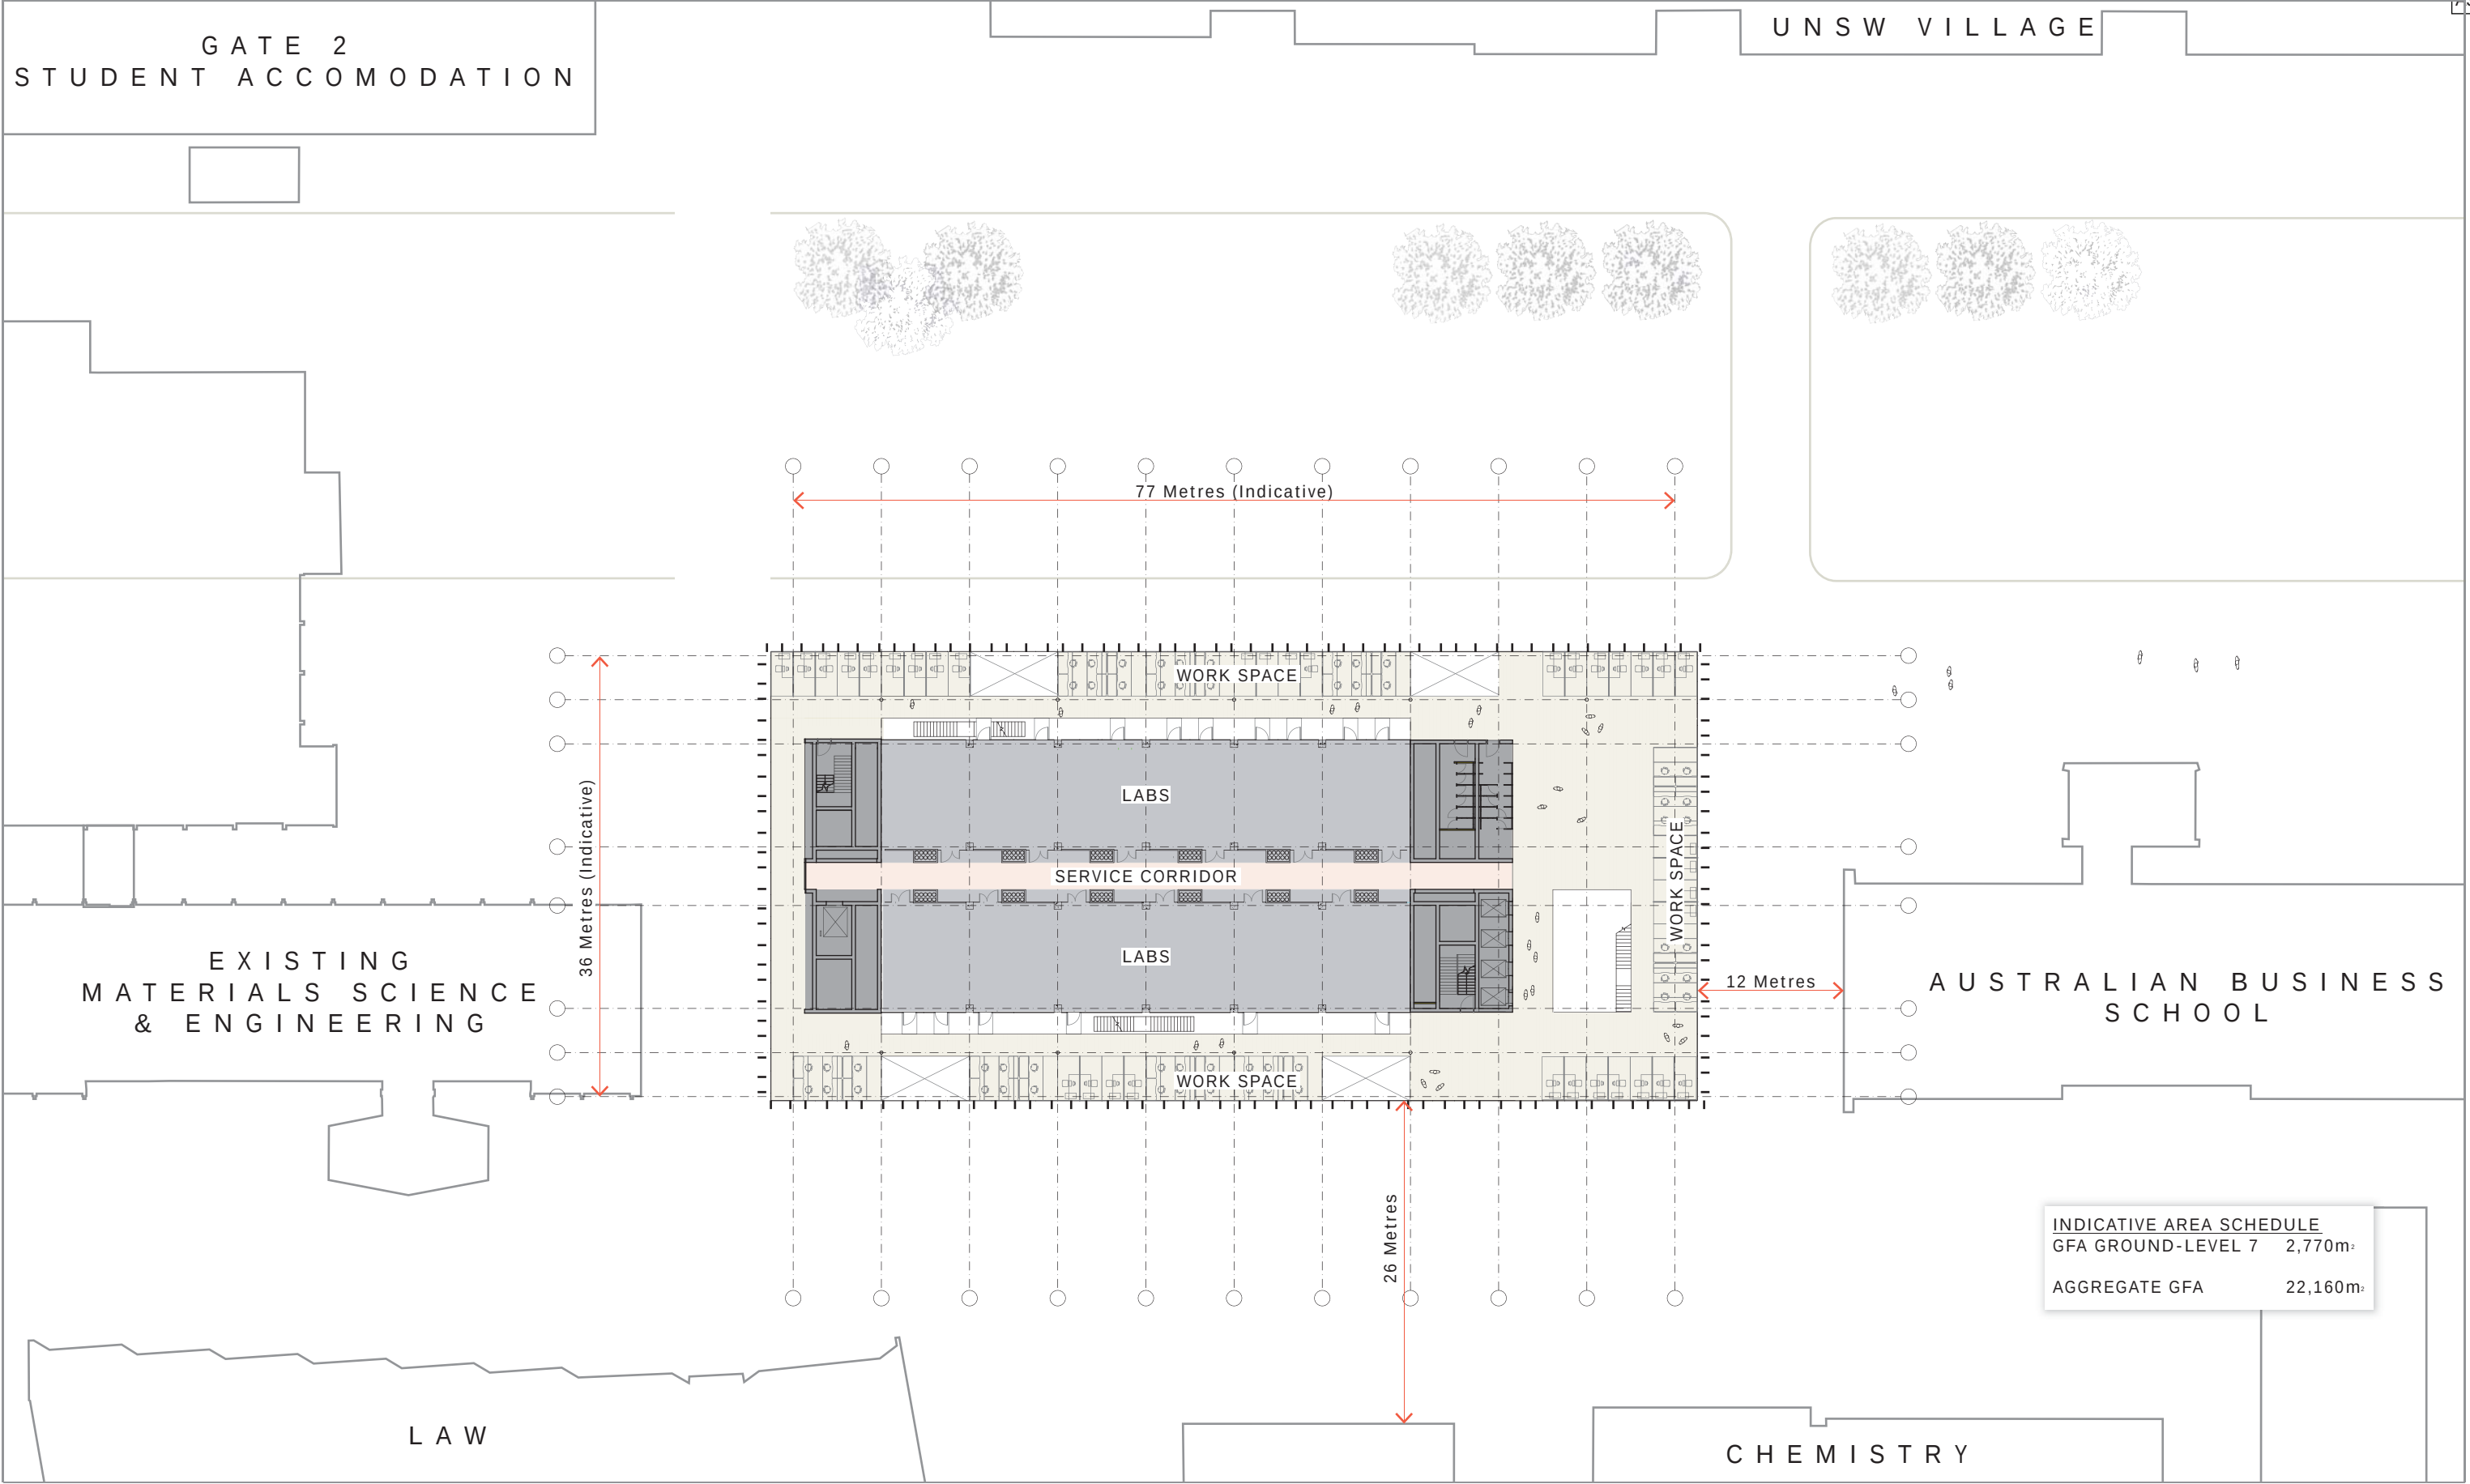PROJECT NO. 11053	DWG NO. SK 141	ISSUE [01]
----------------------	-------------------	---------------



INDICATIVE AREA SCHEDULE	
GFA GROUND-LEVEL 7	2,770m²
AGGREGATE GFA	22,160m²

GRIMSHAW

GRIMSHAWArchitects

Office Sydney
Telephone +612 9253 0200
Address Level 3, 24 Hickson Road
Sydney, NSW 2000, Australia
www.grimshaw-architects.com


INTELLECTUAL PROPERTY
© Copyright Grimshaw architects Pty limited.
Unless otherwise agreed in writing; all rights to
use this document are subject to payment in full
of all Grimshaw charges; this document may
only be used for the express purpose and
project for which it has been created and
delivered, as notified in writing by Grimshaw;
and this document may not be otherwise used,
or copied. Any unauthorised use of this
document is at the user's sole risk and without
limiting Grimshaws rights the user releases
and indemnifies Grimshaw from and against all
loss so arising

REV	DESCRIPTION	DATE
-----	-------------	------

CLIENT
UNSW
THE UNIVERSITY OF NEW SOUTH WALES
PROJECT
UNSW
Materials Science and
Engineering New Building

PROJECT NORTH
TRUE NORTH
GRAPHIC SCALE
SCALE 1:500 @ A3
STATUS FOR INFORMATION
FIRST ISSUED 29/06/12
DO NO SCALE

DRAWING
TYPICAL UPPER FLOOR
DRAWN BY AT
CHECKED AM
AUTHORISED AM
PROJECT NO. 11053
DWG NO. SK 142
ISSUE [01]

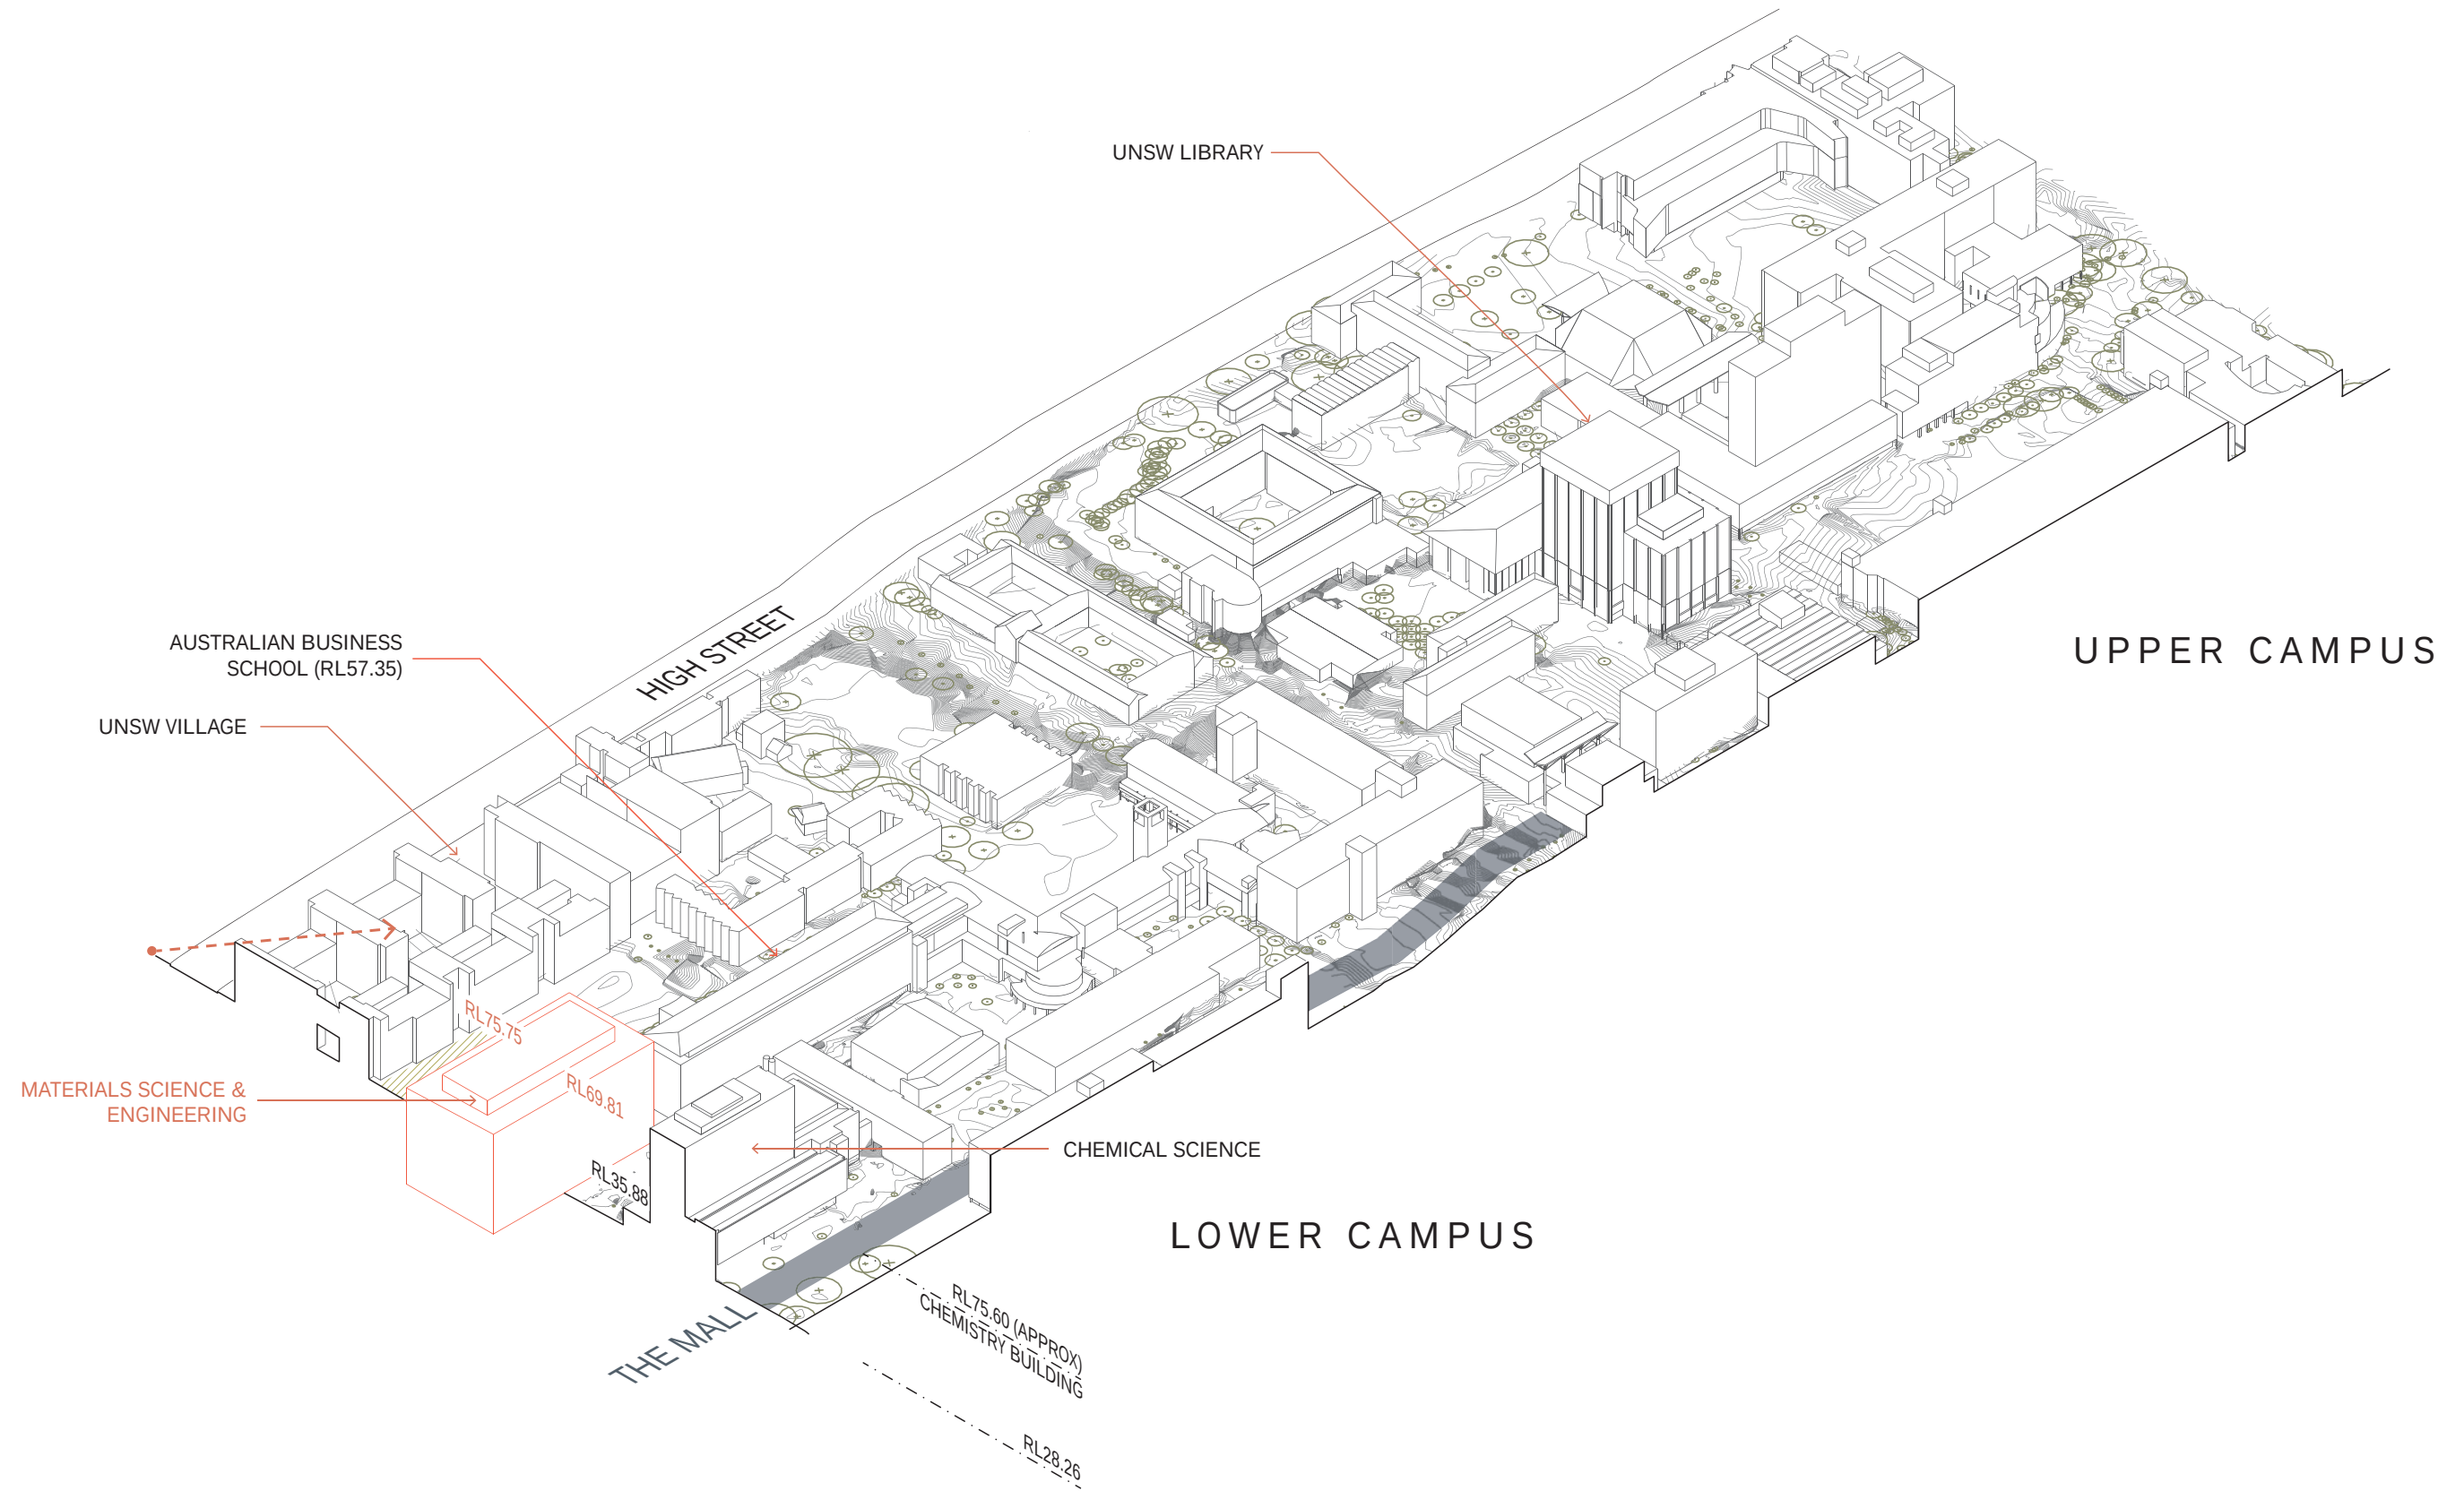

GRIMSHAW

GRIMSHAWArchitects

Office Sydney
Telephone +612 9253 0200
Address Level 3, 24 Hickson Road
Sydney, NSW 2000, Australia
www.grimshaw-architects.com

INTELLECTUAL PROPERTY

© Copyright Grimshaw architects Pty limited. Unless otherwise agreed in writing; all rights to use this document are subject to payment in full of all Grimshaw charges; this document may only be used for the express purpose and project for which it has been created and delivered, as notified in writing by Grimshaw; and this document may not be otherwise used, or copied. Any unauthorised use of this document is at the user's sole risk and without limiting Grimshaws rights the user releases and indemnifies Grimshaw from and against all loss so arising

REV	DESCRIPTION	DATE
-----	-------------	------

CLIENT


THE UNIVERSITY OF NEW SOUTH WALES
PROJECT
UNSW
Materials Science and
Engineering New Building

PROJECT NORTH TRUE NORTH
GRAPHIC SCALE
0 1 5m
SCALE NTS FIRST ISSUED 29/06/12
DO NO SCALE
STATUS FOR INFORMATION

DRAWING
**SECTIONAL AXO
SHORT**

DRAWN BY	CHECKED	AUTHORISED
AT	AM	AM

PROJECT NO.	DWG NO.	ISSUE
11053	SK 143	[01]

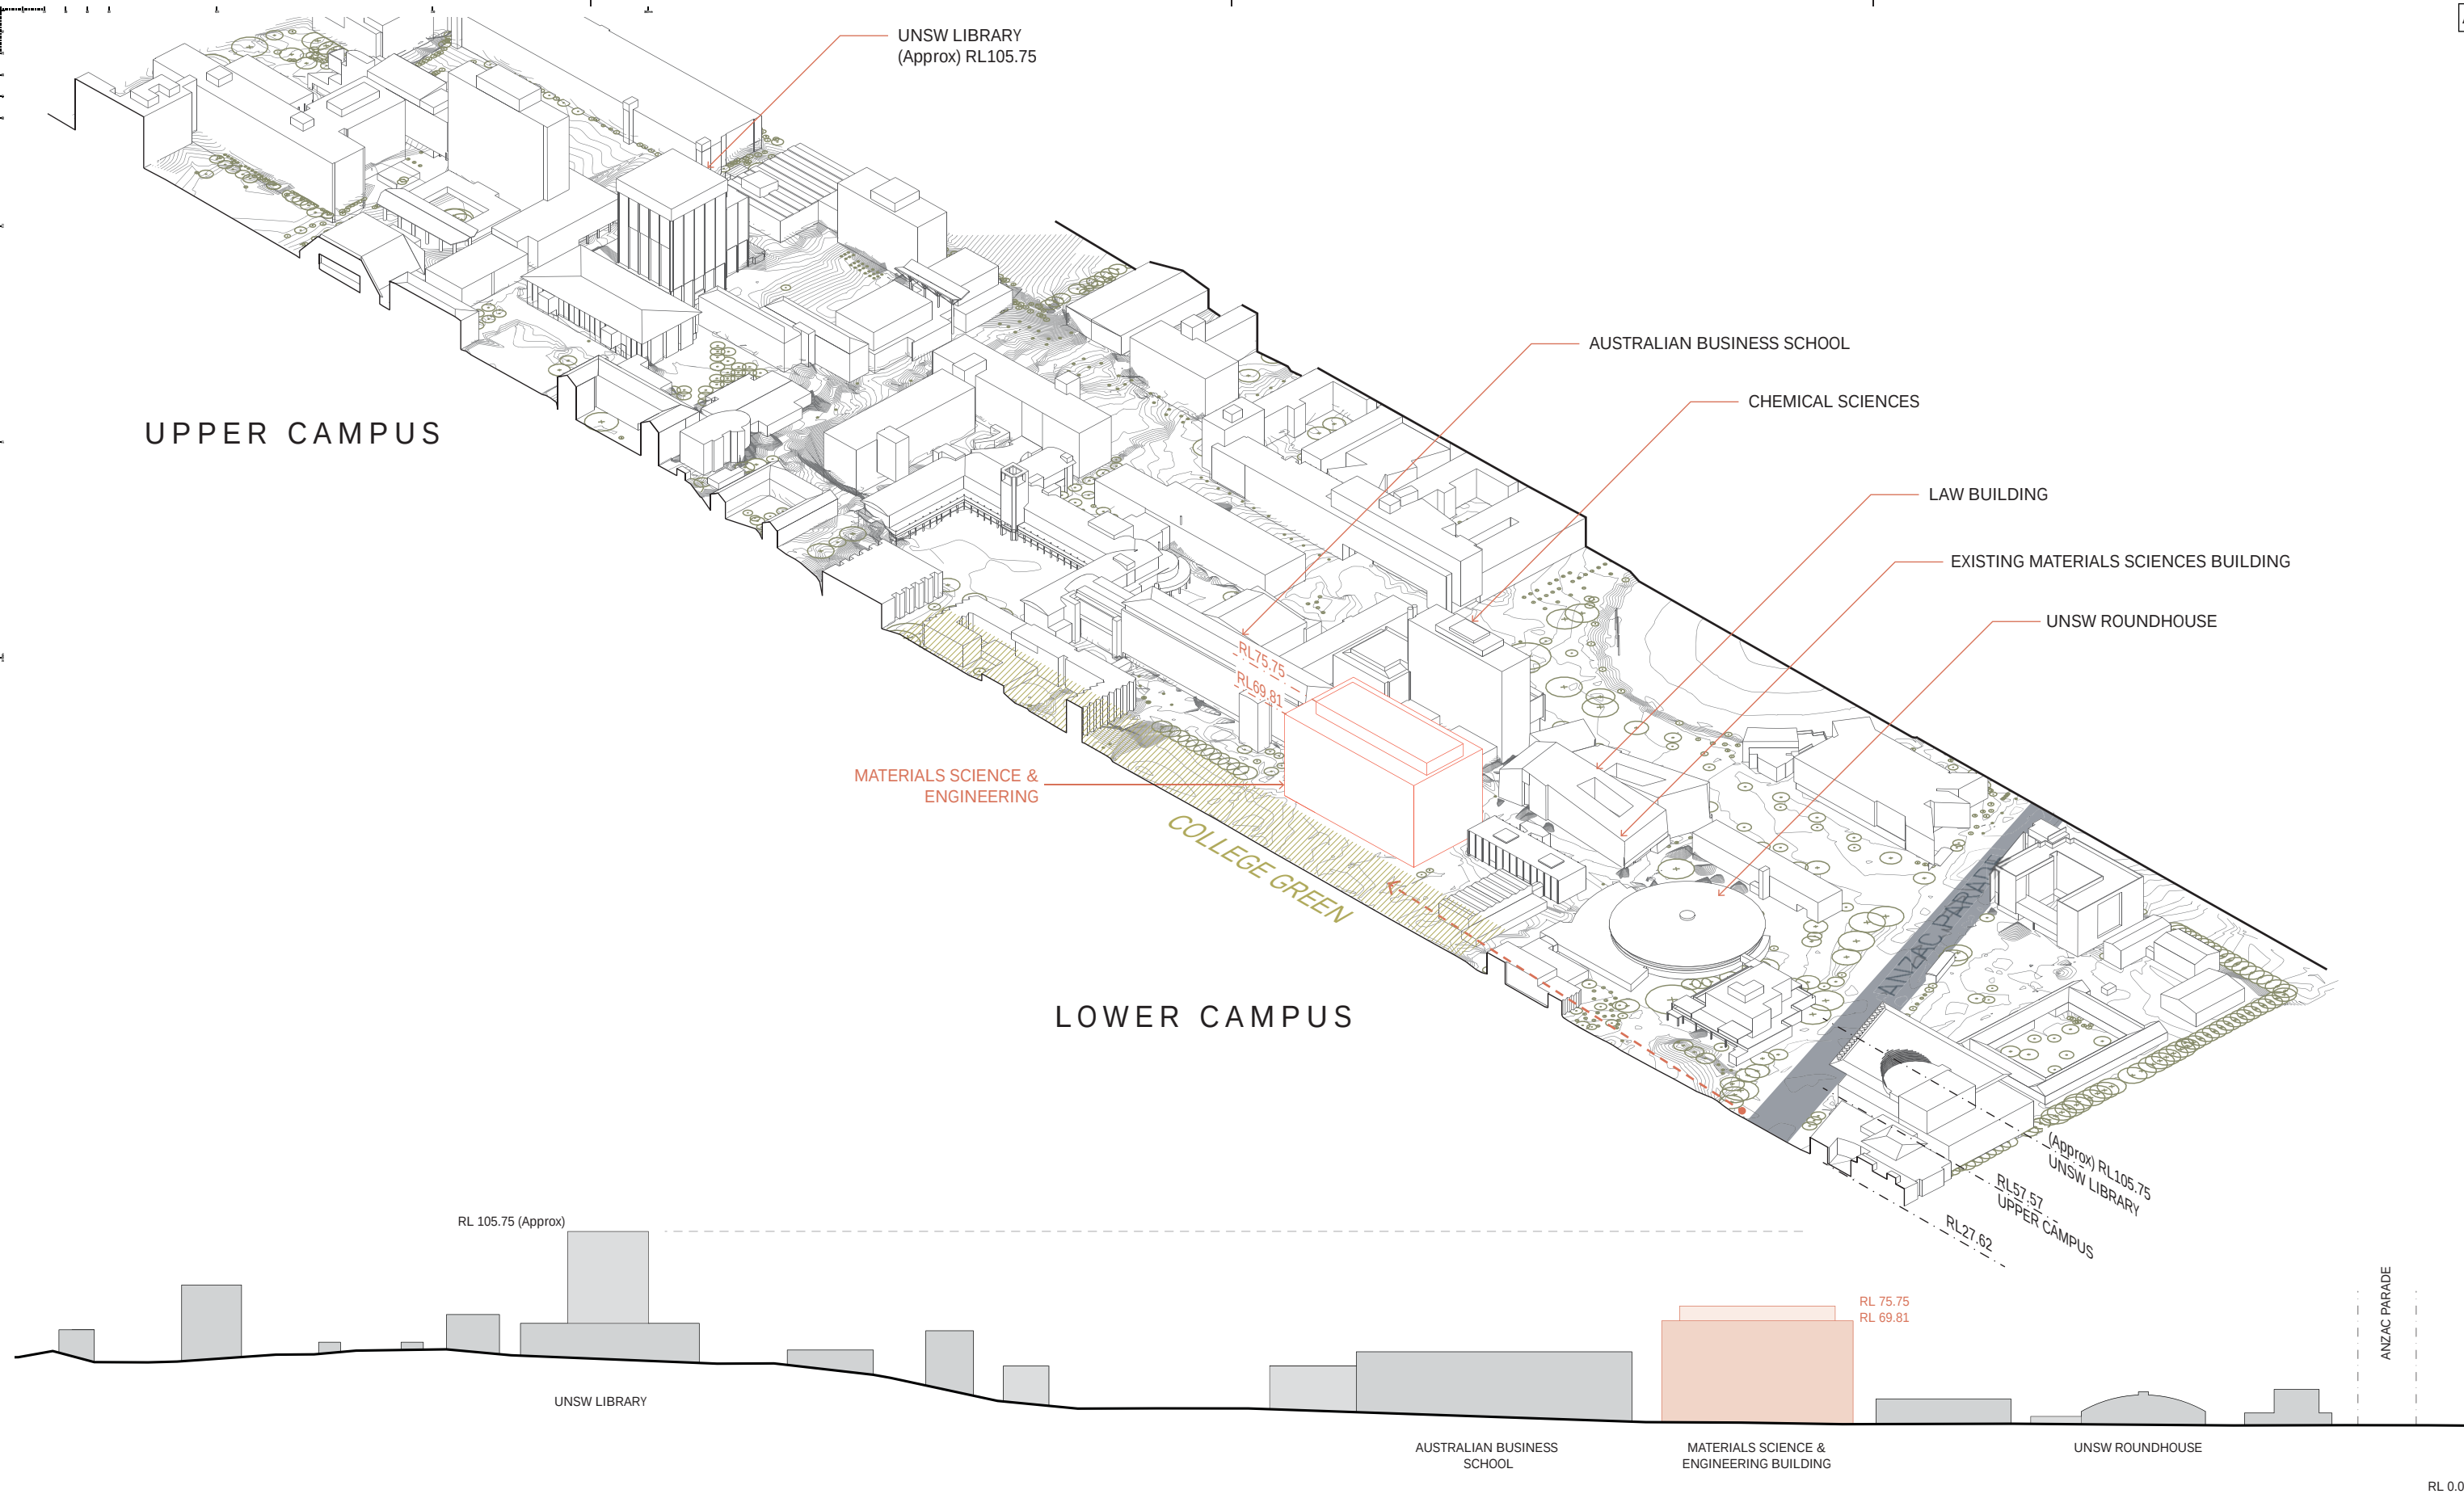

GRIMSHAW

GRIMSHAWArchitects

Office Sydney
Telephone +612 9253 0200
Address Level 3, 24 Hickson Road
Sydney, NSW 2000, Australia
www.grimshaw-architects.com

INTELLECTUAL PROPERTY
© Copyright Grimshaw architects Pty limited. Unless otherwise agreed in writing; all rights to use this document are subject to payment in full of all Grimshaw charges; this document may only be used for the express purpose and project for which it has been created and delivered, as notified in writing by Grimshaw; and this document may not be otherwise used, or copied. Any unauthorised use of this document is at the user's sole risk and without limiting Grimshaws rights the user releases and indemnifies Grimshaw from and against all loss so arising

REV	DESCRIPTION	DATE
-----	-------------	------

CLIENT
 UNSW
THE UNIVERSITY OF NEW SOUTH WALES

PROJECT
 UNSW
Materials Science and Engineering New Building

PROJECT NORTH TRUE NORTH

GRAPHIC SCALE
0 1 5m

SCALE NTS FIRST ISSUED 29/06/12
DO NO SCALE

STATUS FOR INFORMATION

DRAWING
SECTIONAL AXO LONG

DRAWN BY	CHECKED	AUTHORISED
AT	AM	AM

PROJECT NO.	DWG NO.	ISSUE
11053	SK 144	[01]