



legend:


aiw	aluminium framed window
bal	balustrade
bc	barge capping (colorbond)
bh	brick header
boe	brick on edge
bs	brick sill
cfc	compessed fibre cement
ch	control joint
dh	door head
dp	downpipe
eg	eaves gutter
egl	existing ground line
ex	existing
f	fixed sash window
fb(1)	face brickwork (type 1&2)
fcf	finished ceiling level
ffl	finished floor level
gl	ground line
hr	handrail
l	adjustable glass louvers
la	fixed aluminium louvers
mcl(1)	metal cladding (type 1&2)
mdr	metal deck roof
ol	operable louvres
p	paint
rc	rendered concrete
rs	roller shutter
rw	retaining wall
s	sliding sash window
ss(1)	sun shade (type 1&2)
tf	timber fence

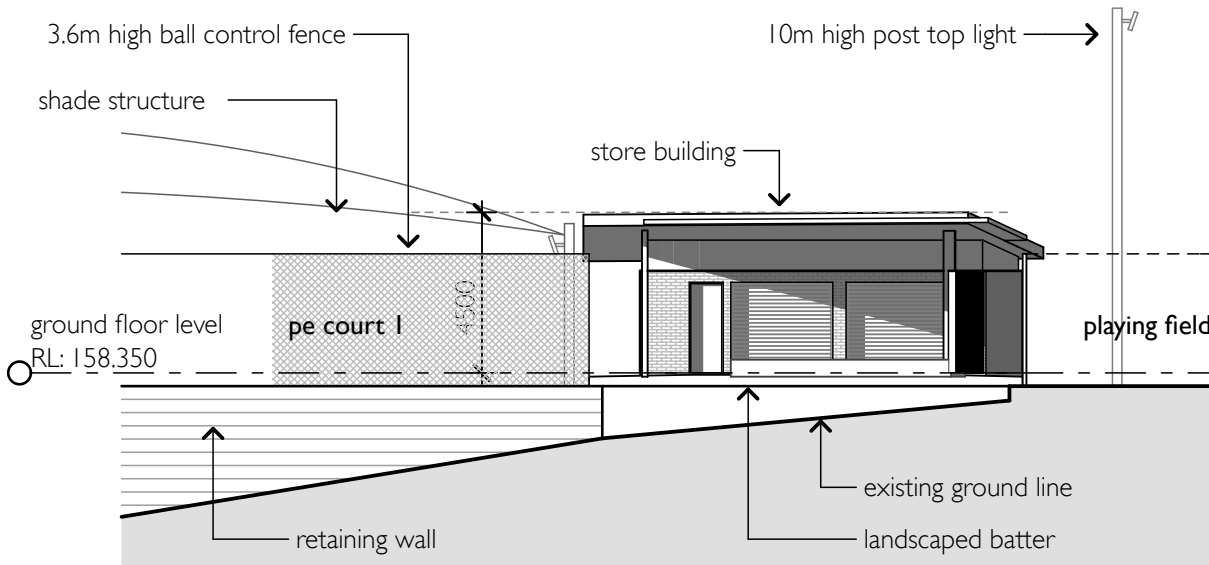


E05 north elevation (store)
1:200

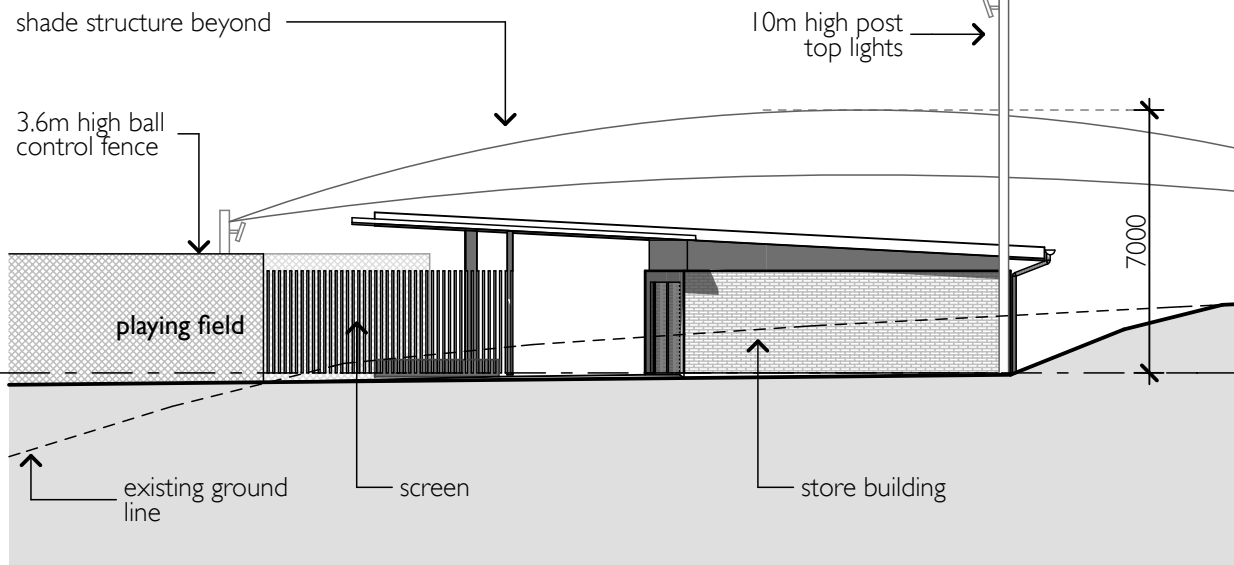


E06 west elevation (store)
1:200

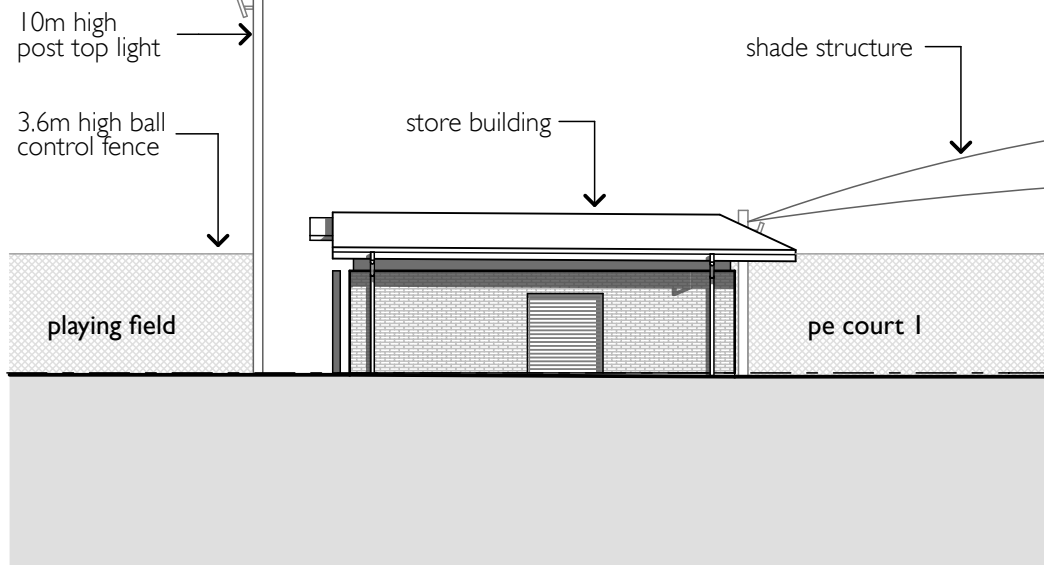


E07 south elevation (store)
1:200

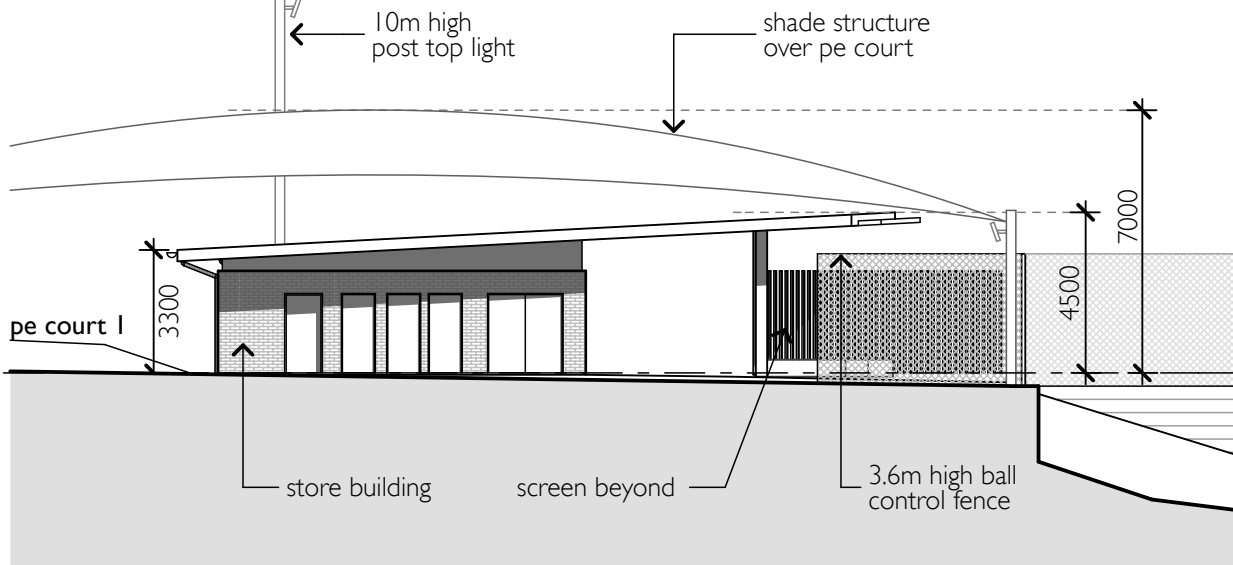


E08 east elevation (store)
1:200

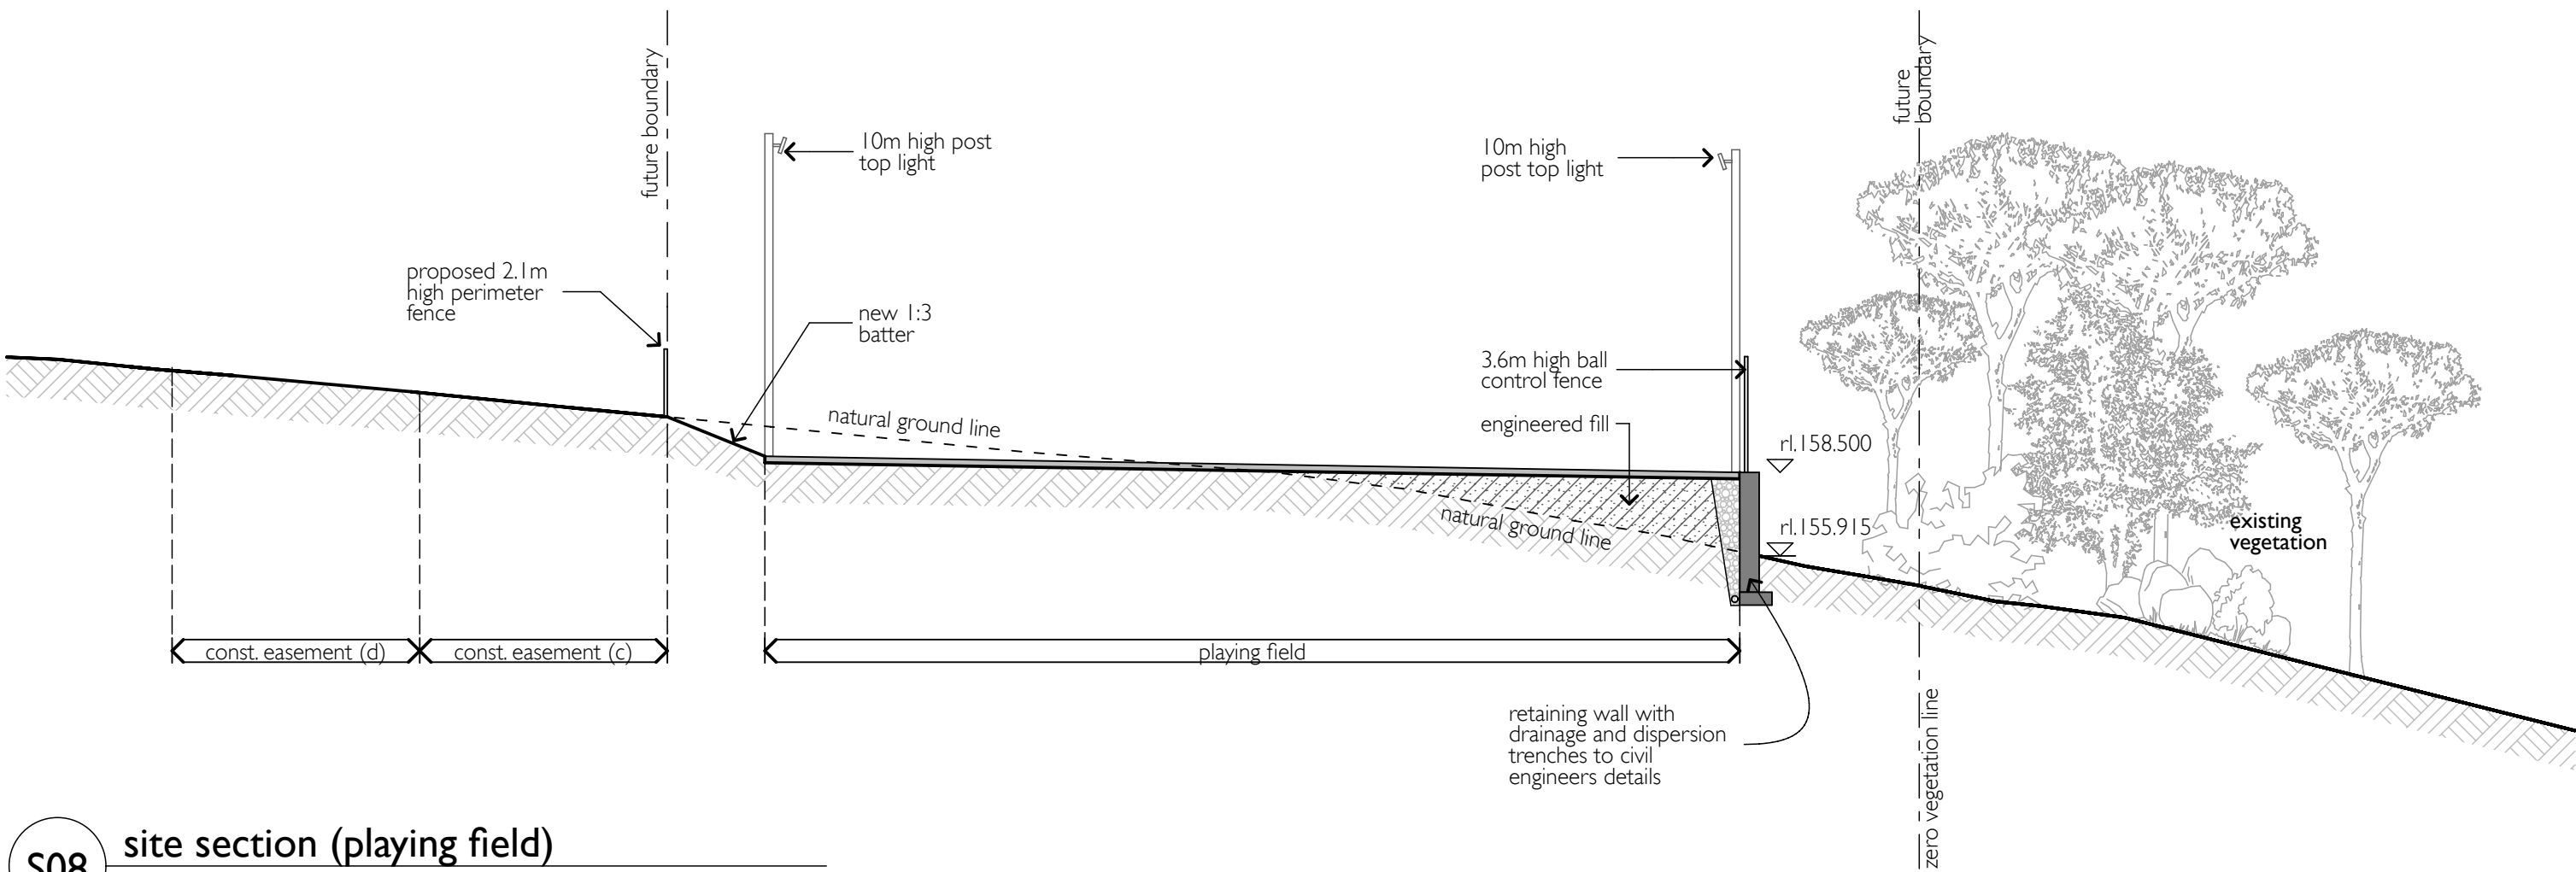

S08 site section (playing field)
1:200

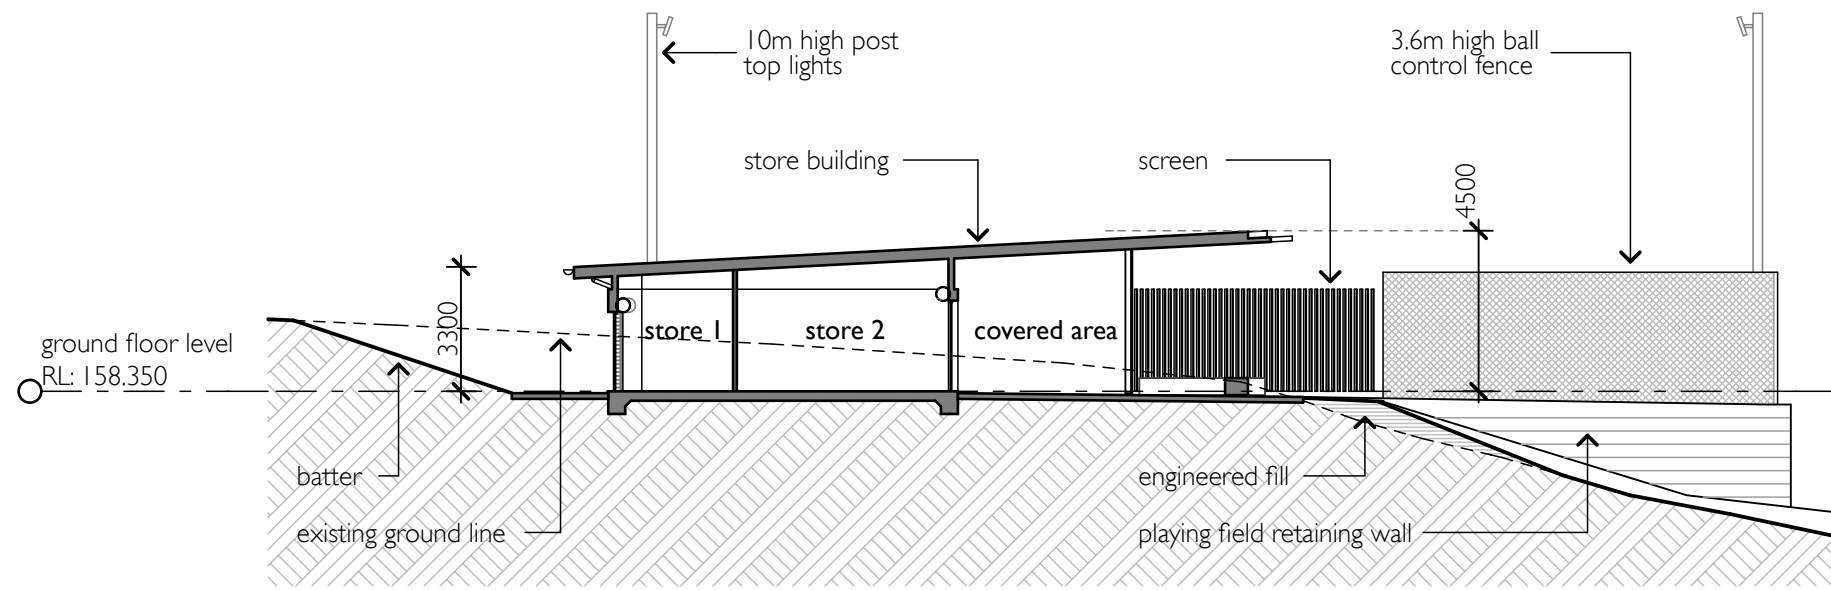

S10 section (store)
1:200

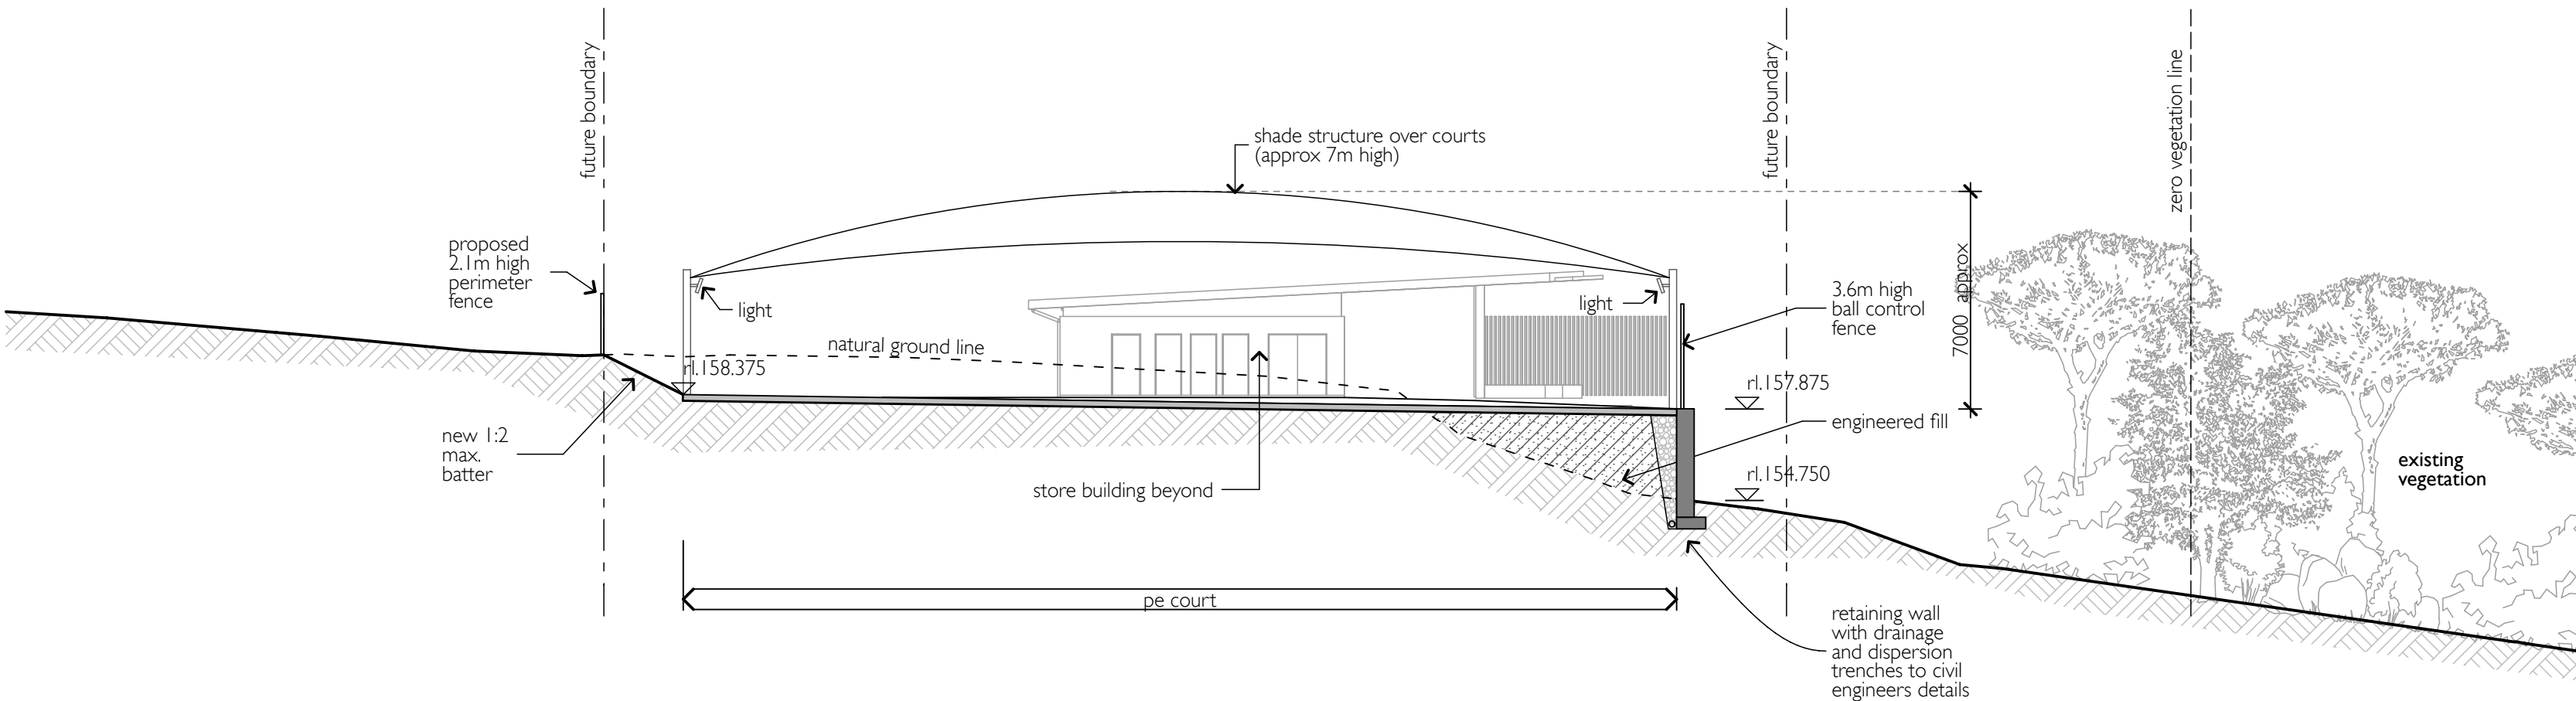

S09 site section (pe court)
1:200

1 - re-issue for state significant development application	05/12/13
amendment	date
note: all dimensions are to be verified on site and any discrepancies referred to the architect for determination. figured dimensions are to take precedence over scaled dimensions.	

drawn	mm/dmb
checked	dmb
plot date	4/12/13
scale	1:200 @ A1

wahroonga adventist school
fox valley road, wahroonga
for
seventh day adventist,
greater sydney conference
playing fields elevations & sections
job number 1318.10
dwg. no. / issue & amendment DA26 / 1

stanton dahl architects
18 - 20 Oxford Street
Epping NSW 2121
Ph 61 2 8876 5300
Fx 61 2 9868 2624
design@stantondahl.com.au
www.stantondahl.com.au
copyright 2011 stanton dahl

