



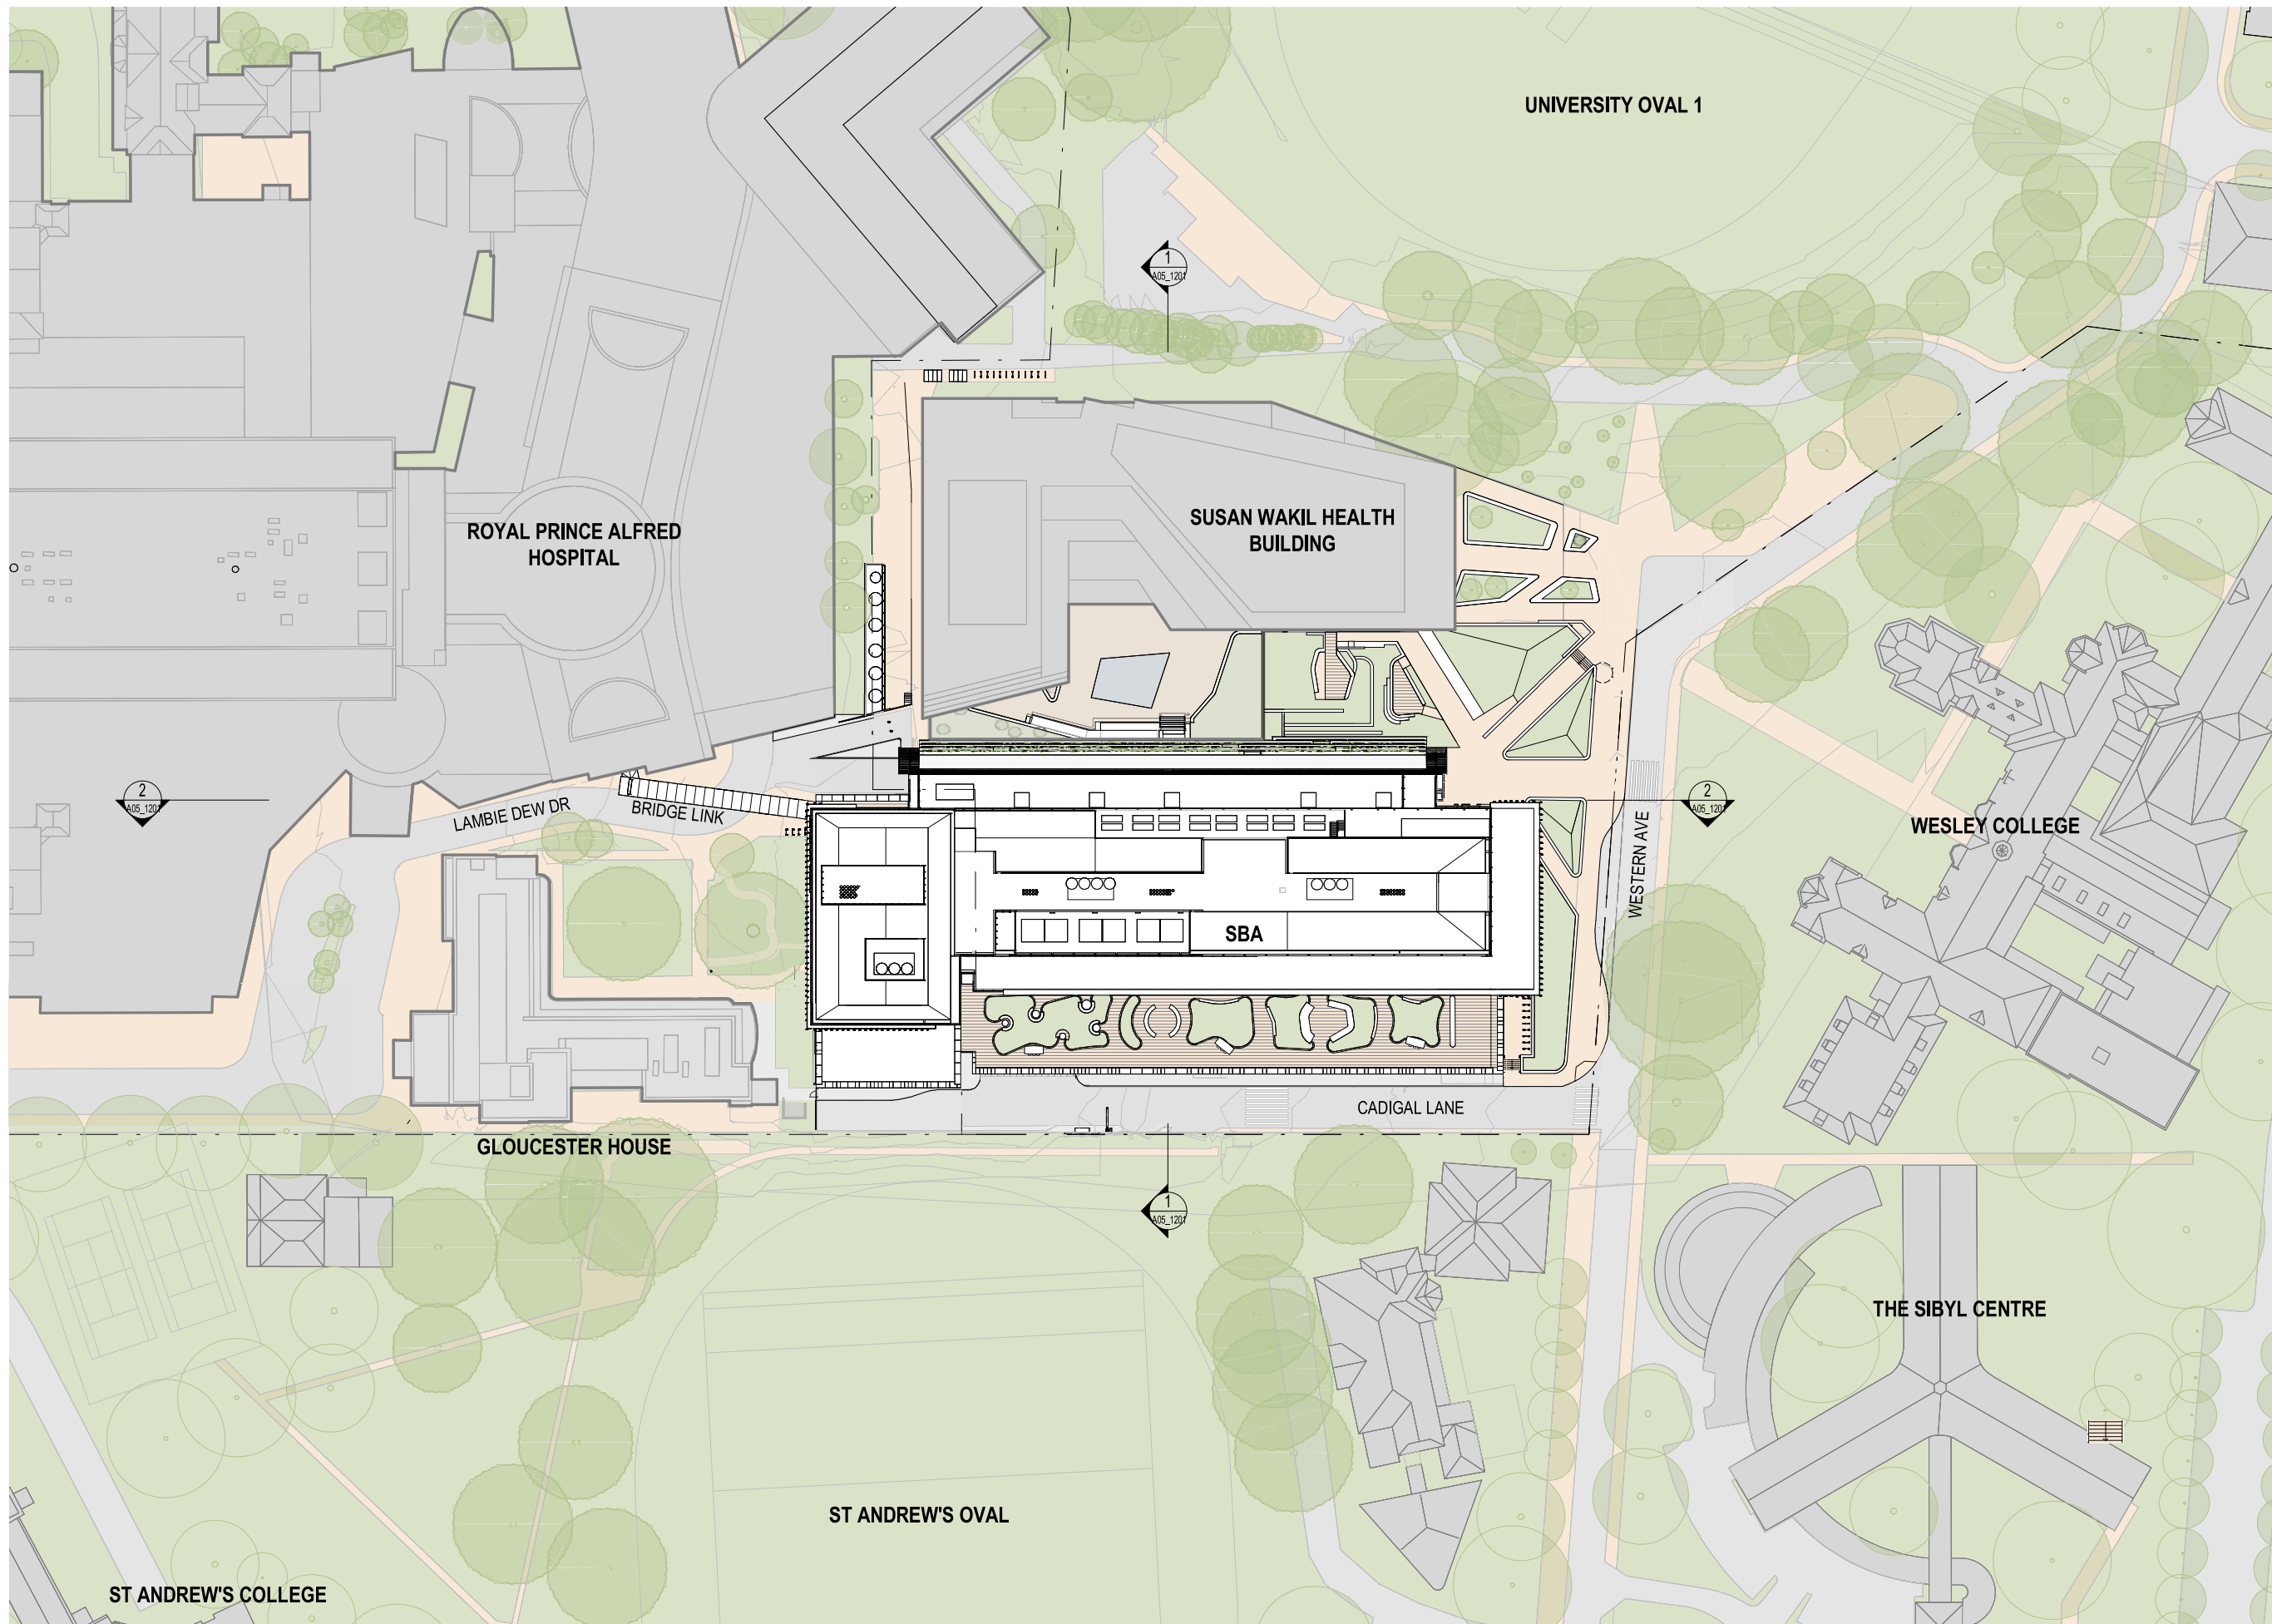

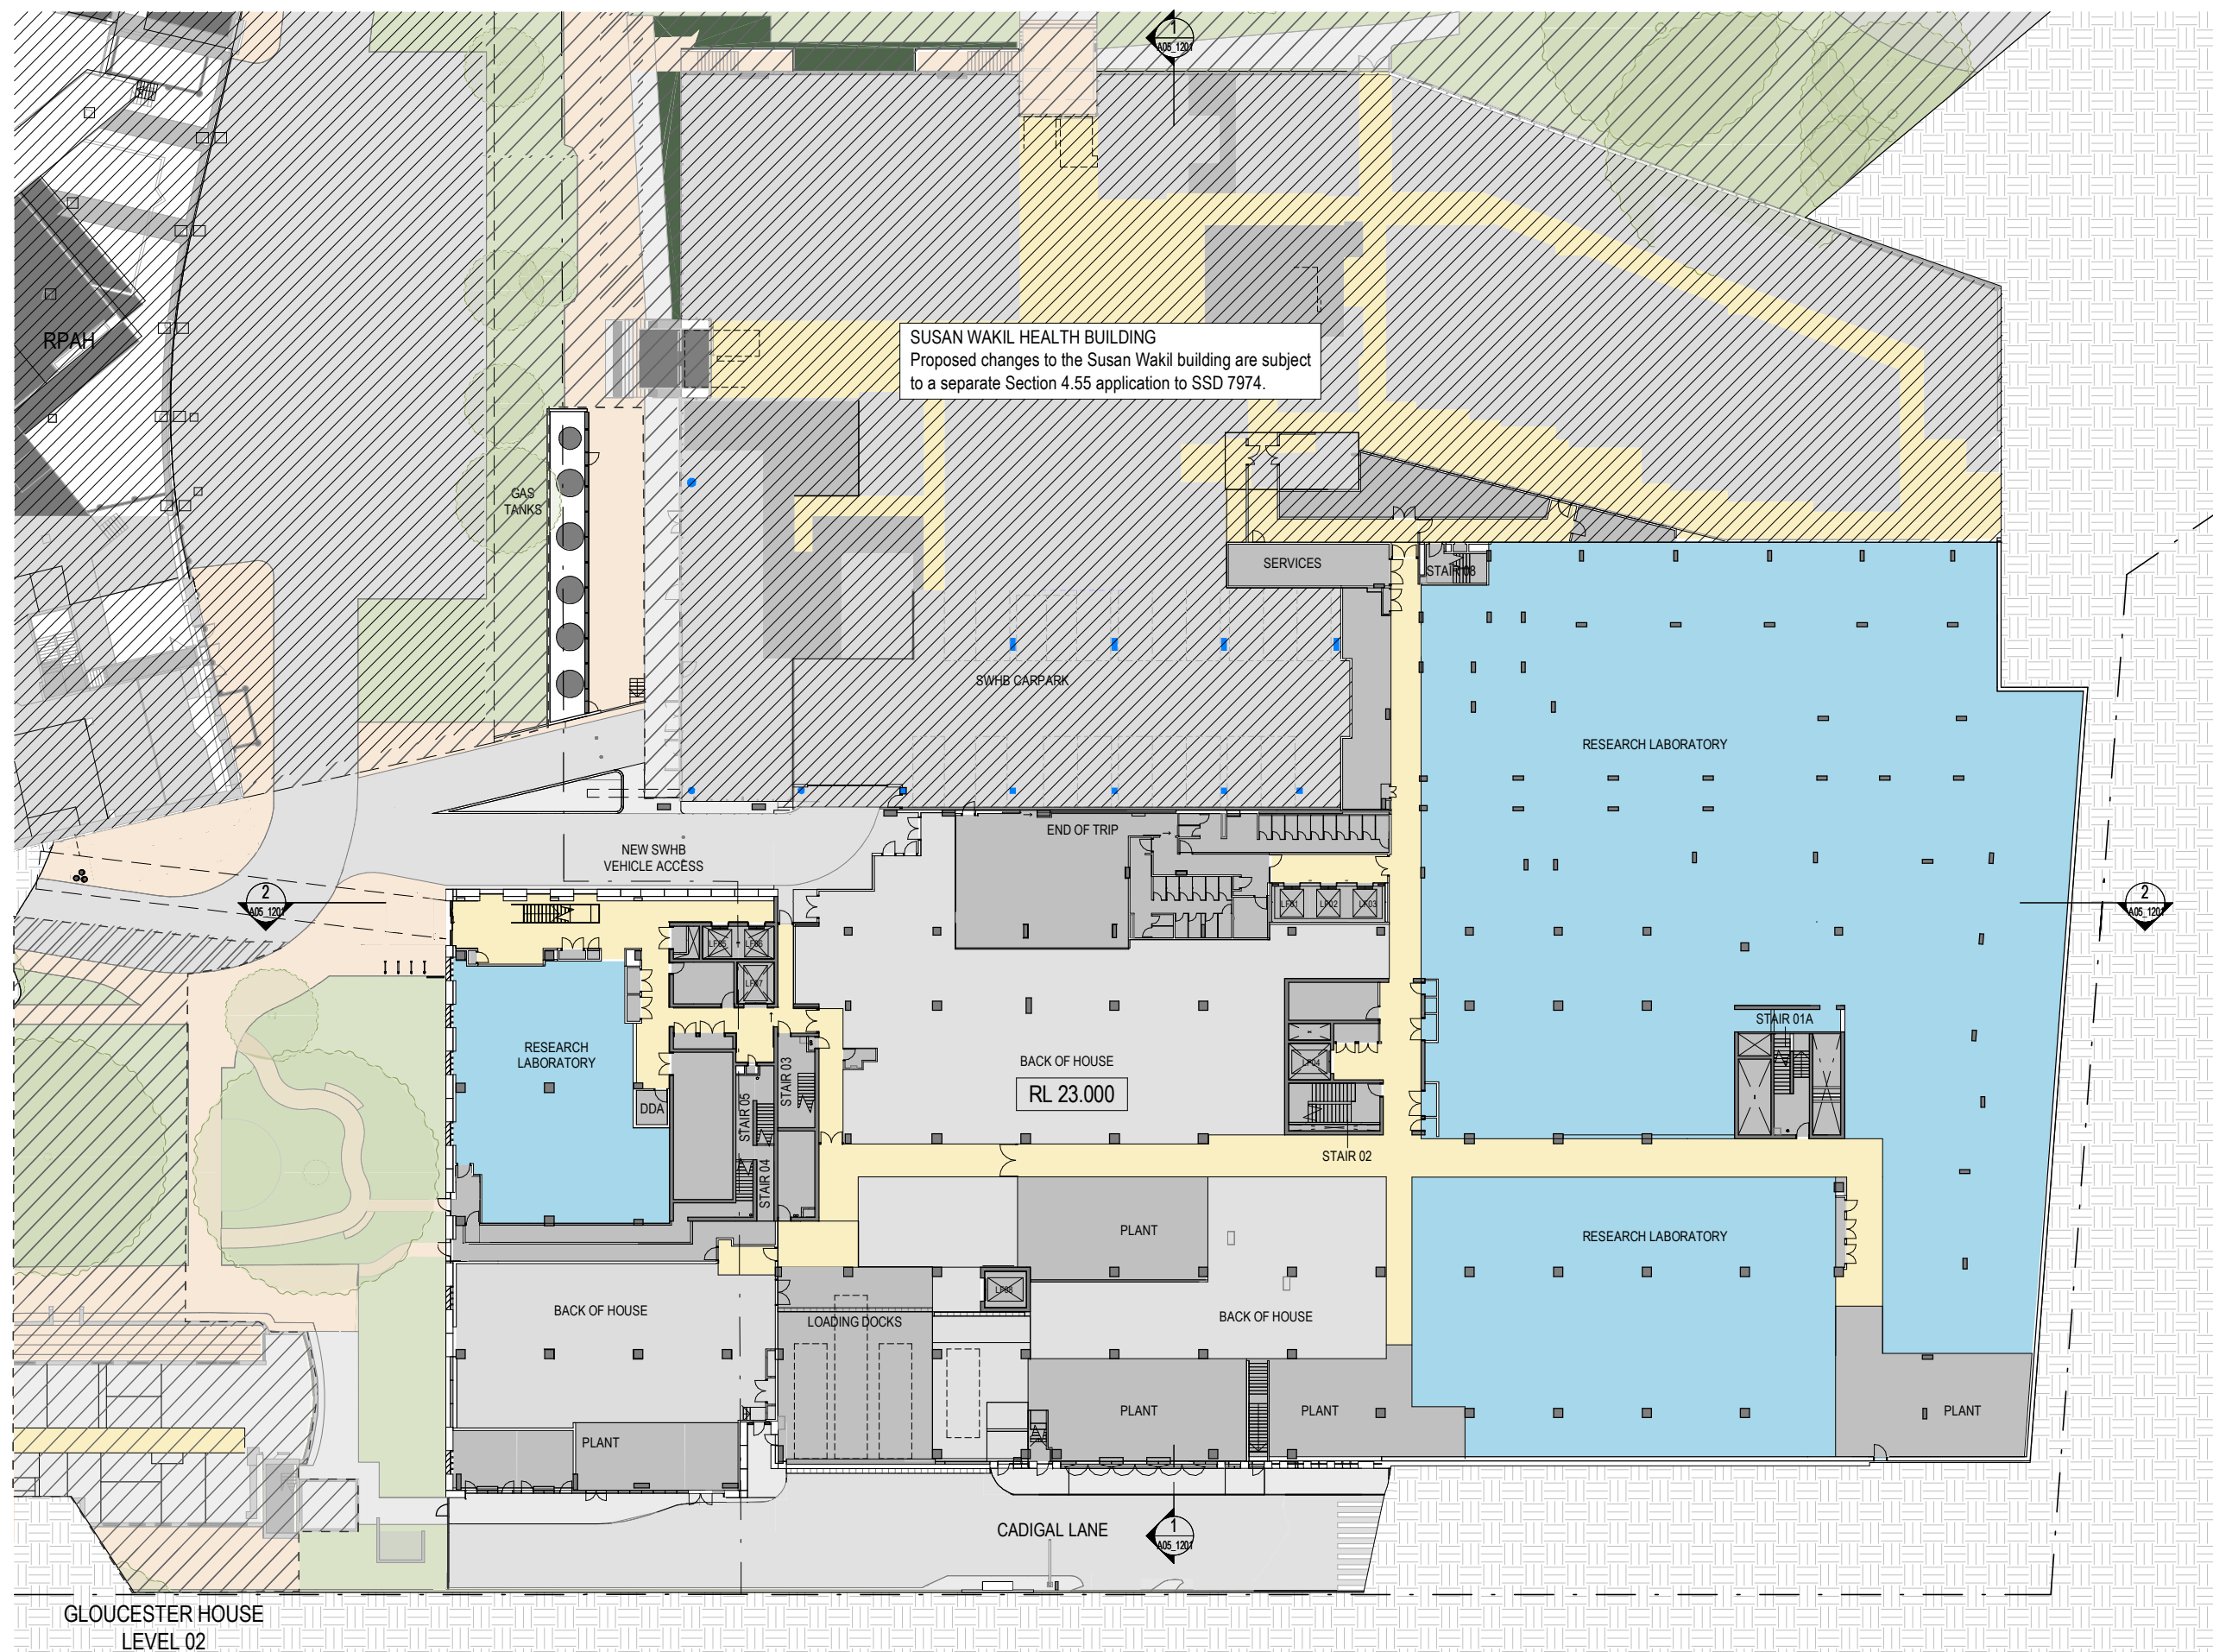

LEGEND


— — — — — EXISTING PROPERTY BOUNDARY

D0353 A05_0011 REV DA6
01/08/2025
1:500 @ A3
0 5 10 15M

DENTON
CORKER
MARSHALL

SYDNEY BIOMEDICAL
ACCELERATOR

FOR PLANNING
01/08/2025
SSDA - GENERAL ARRANGEMENT PLAN -
LEVEL 01

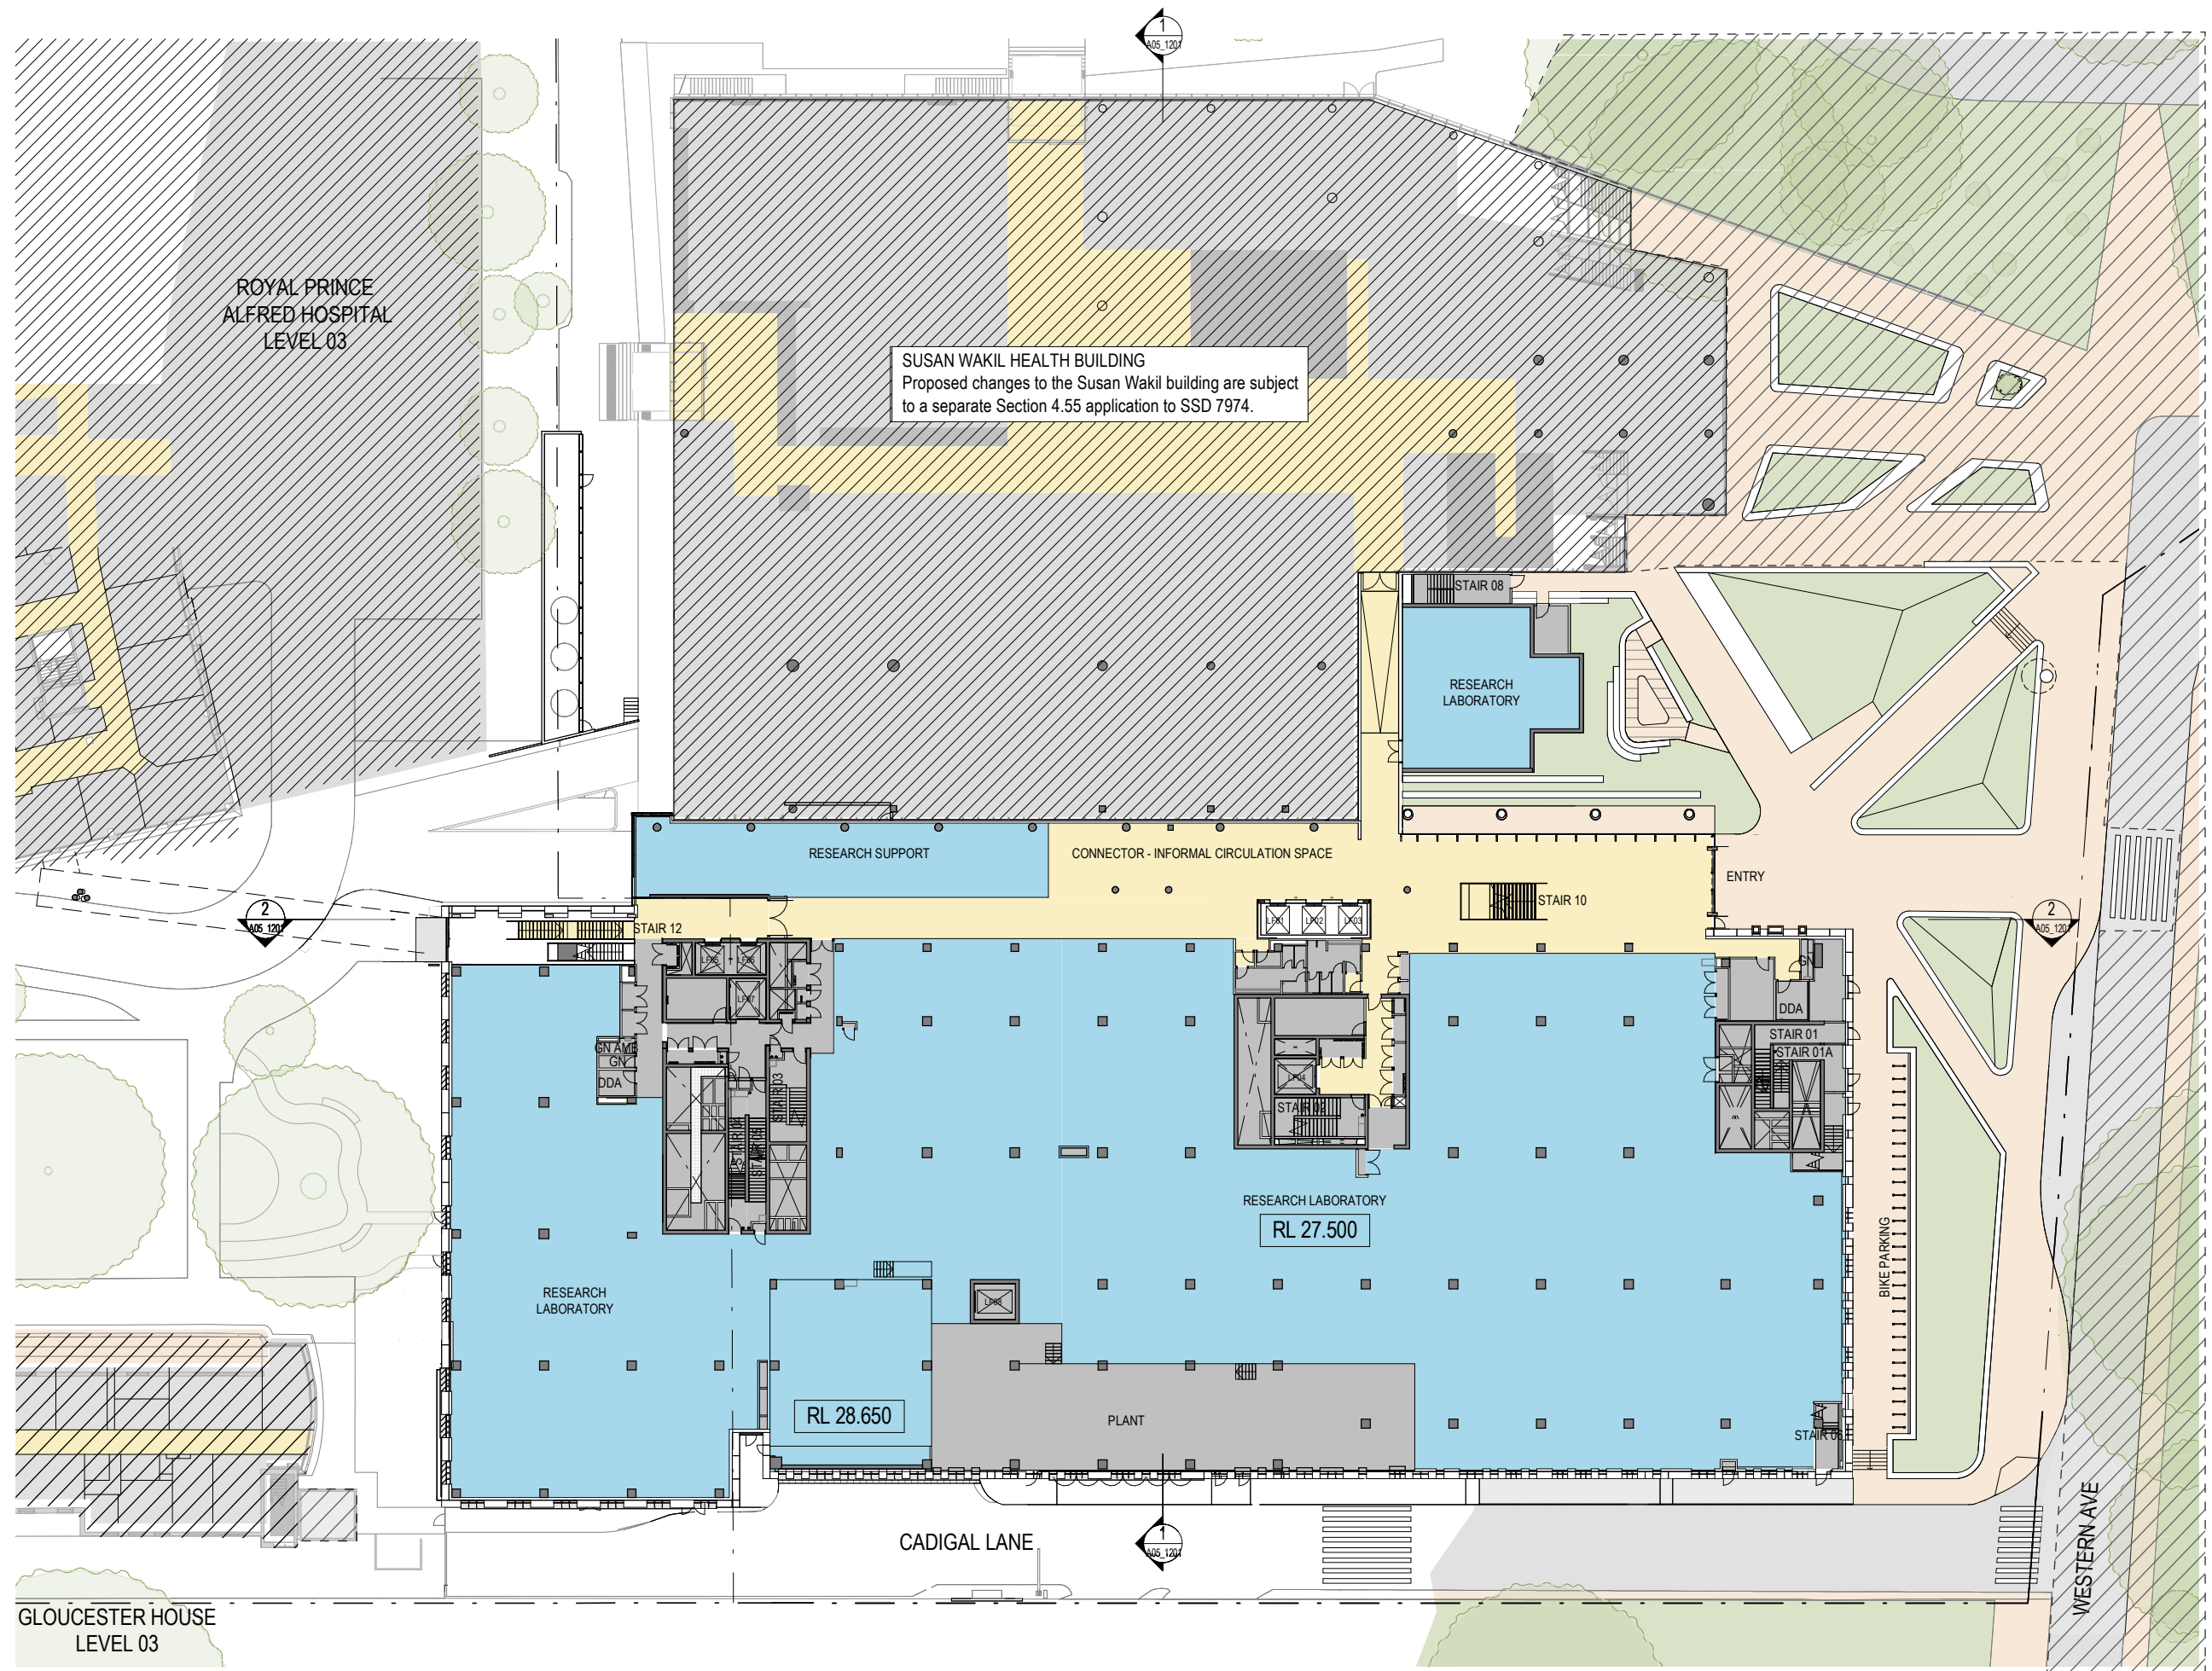

LEGEND


— — — — — EXISTING PROPERTY BOUNDARY

D0353 A05_0021 REV DA6
01/08/2025
1:500 @ A3
0 5 10 15M

DENTON
CORKER
MARSHALL

SYDNEY BIOMEDICAL
ACCELERATOR

FOR PLANNING
01/08/2025
SSDA - GENERAL ARRANGEMENT PLAN -
LEVEL 02

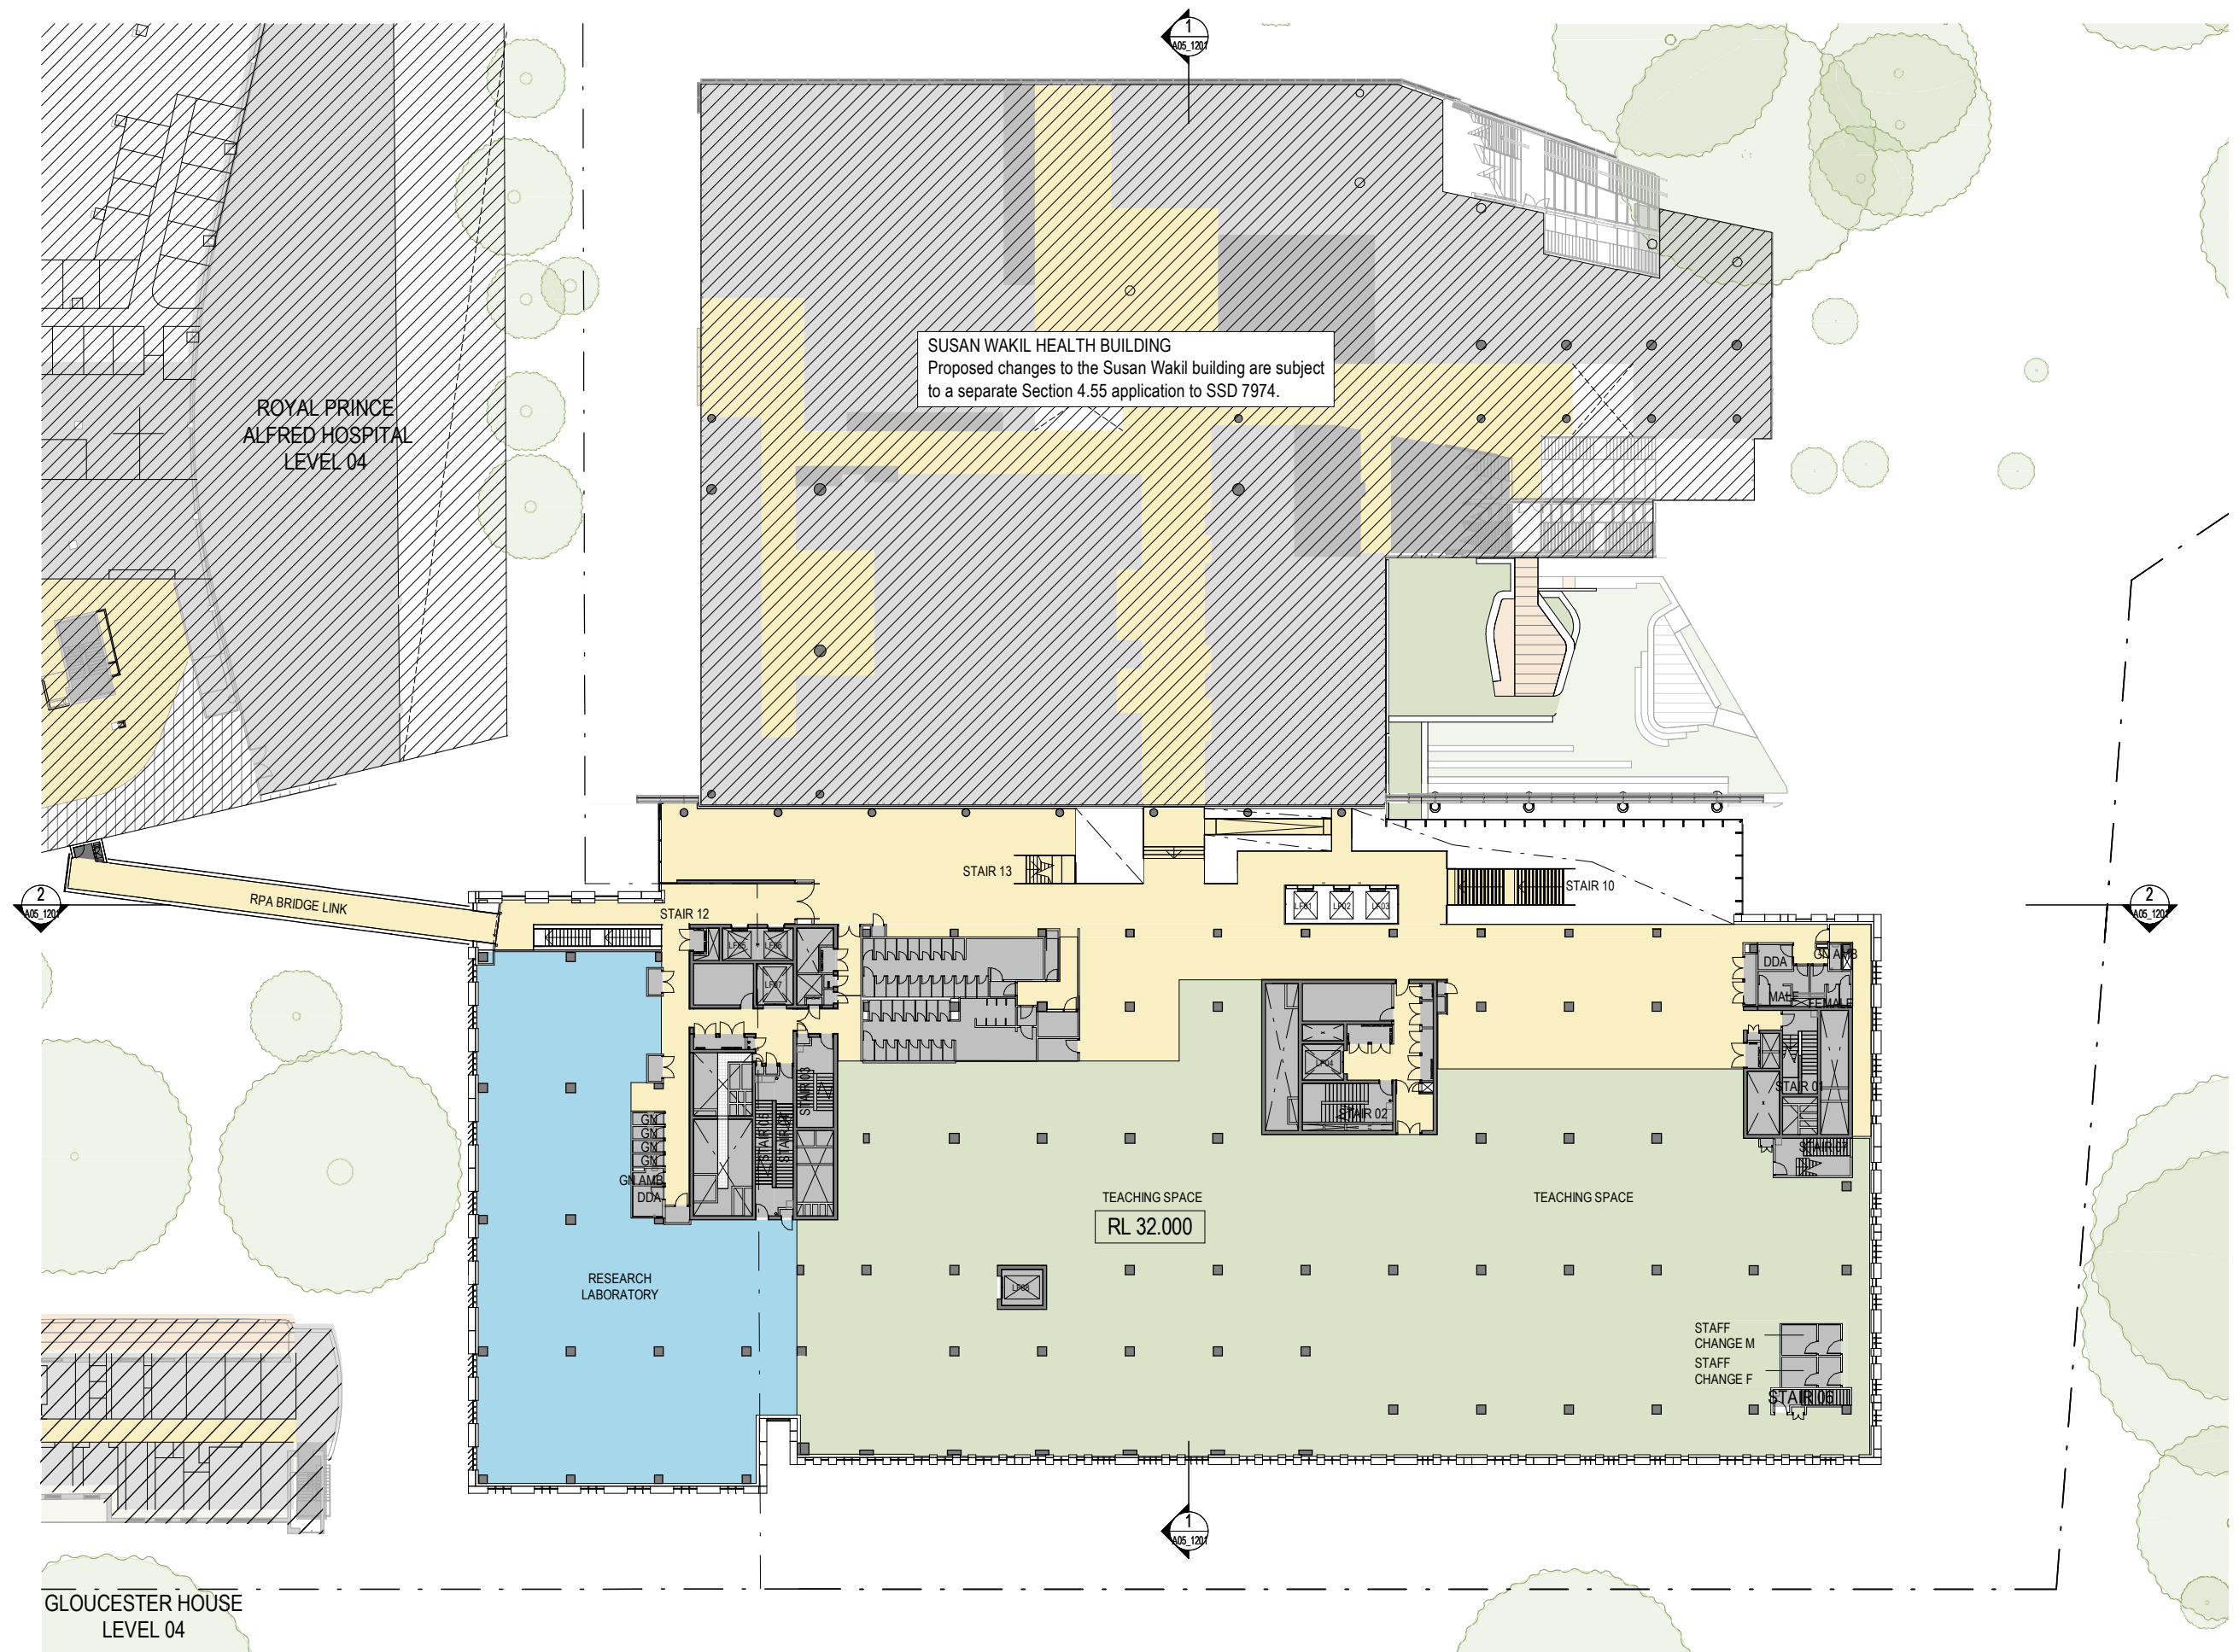

LEGEND


--- EXISTING PROPERTY BOUNDARY

D0353 A05_0031 REV DA6
01/08/2025
1:500 @ A3
0 5 10 15M

**DENTON
CORKER
MARSHALL**

**SYDNEY BIOMEDICAL
ACCELERATOR**

**FOR PLANNING
01/08/2025
SSDA - GENERAL ARRANGEMENT PLAN -
LEVEL 03**

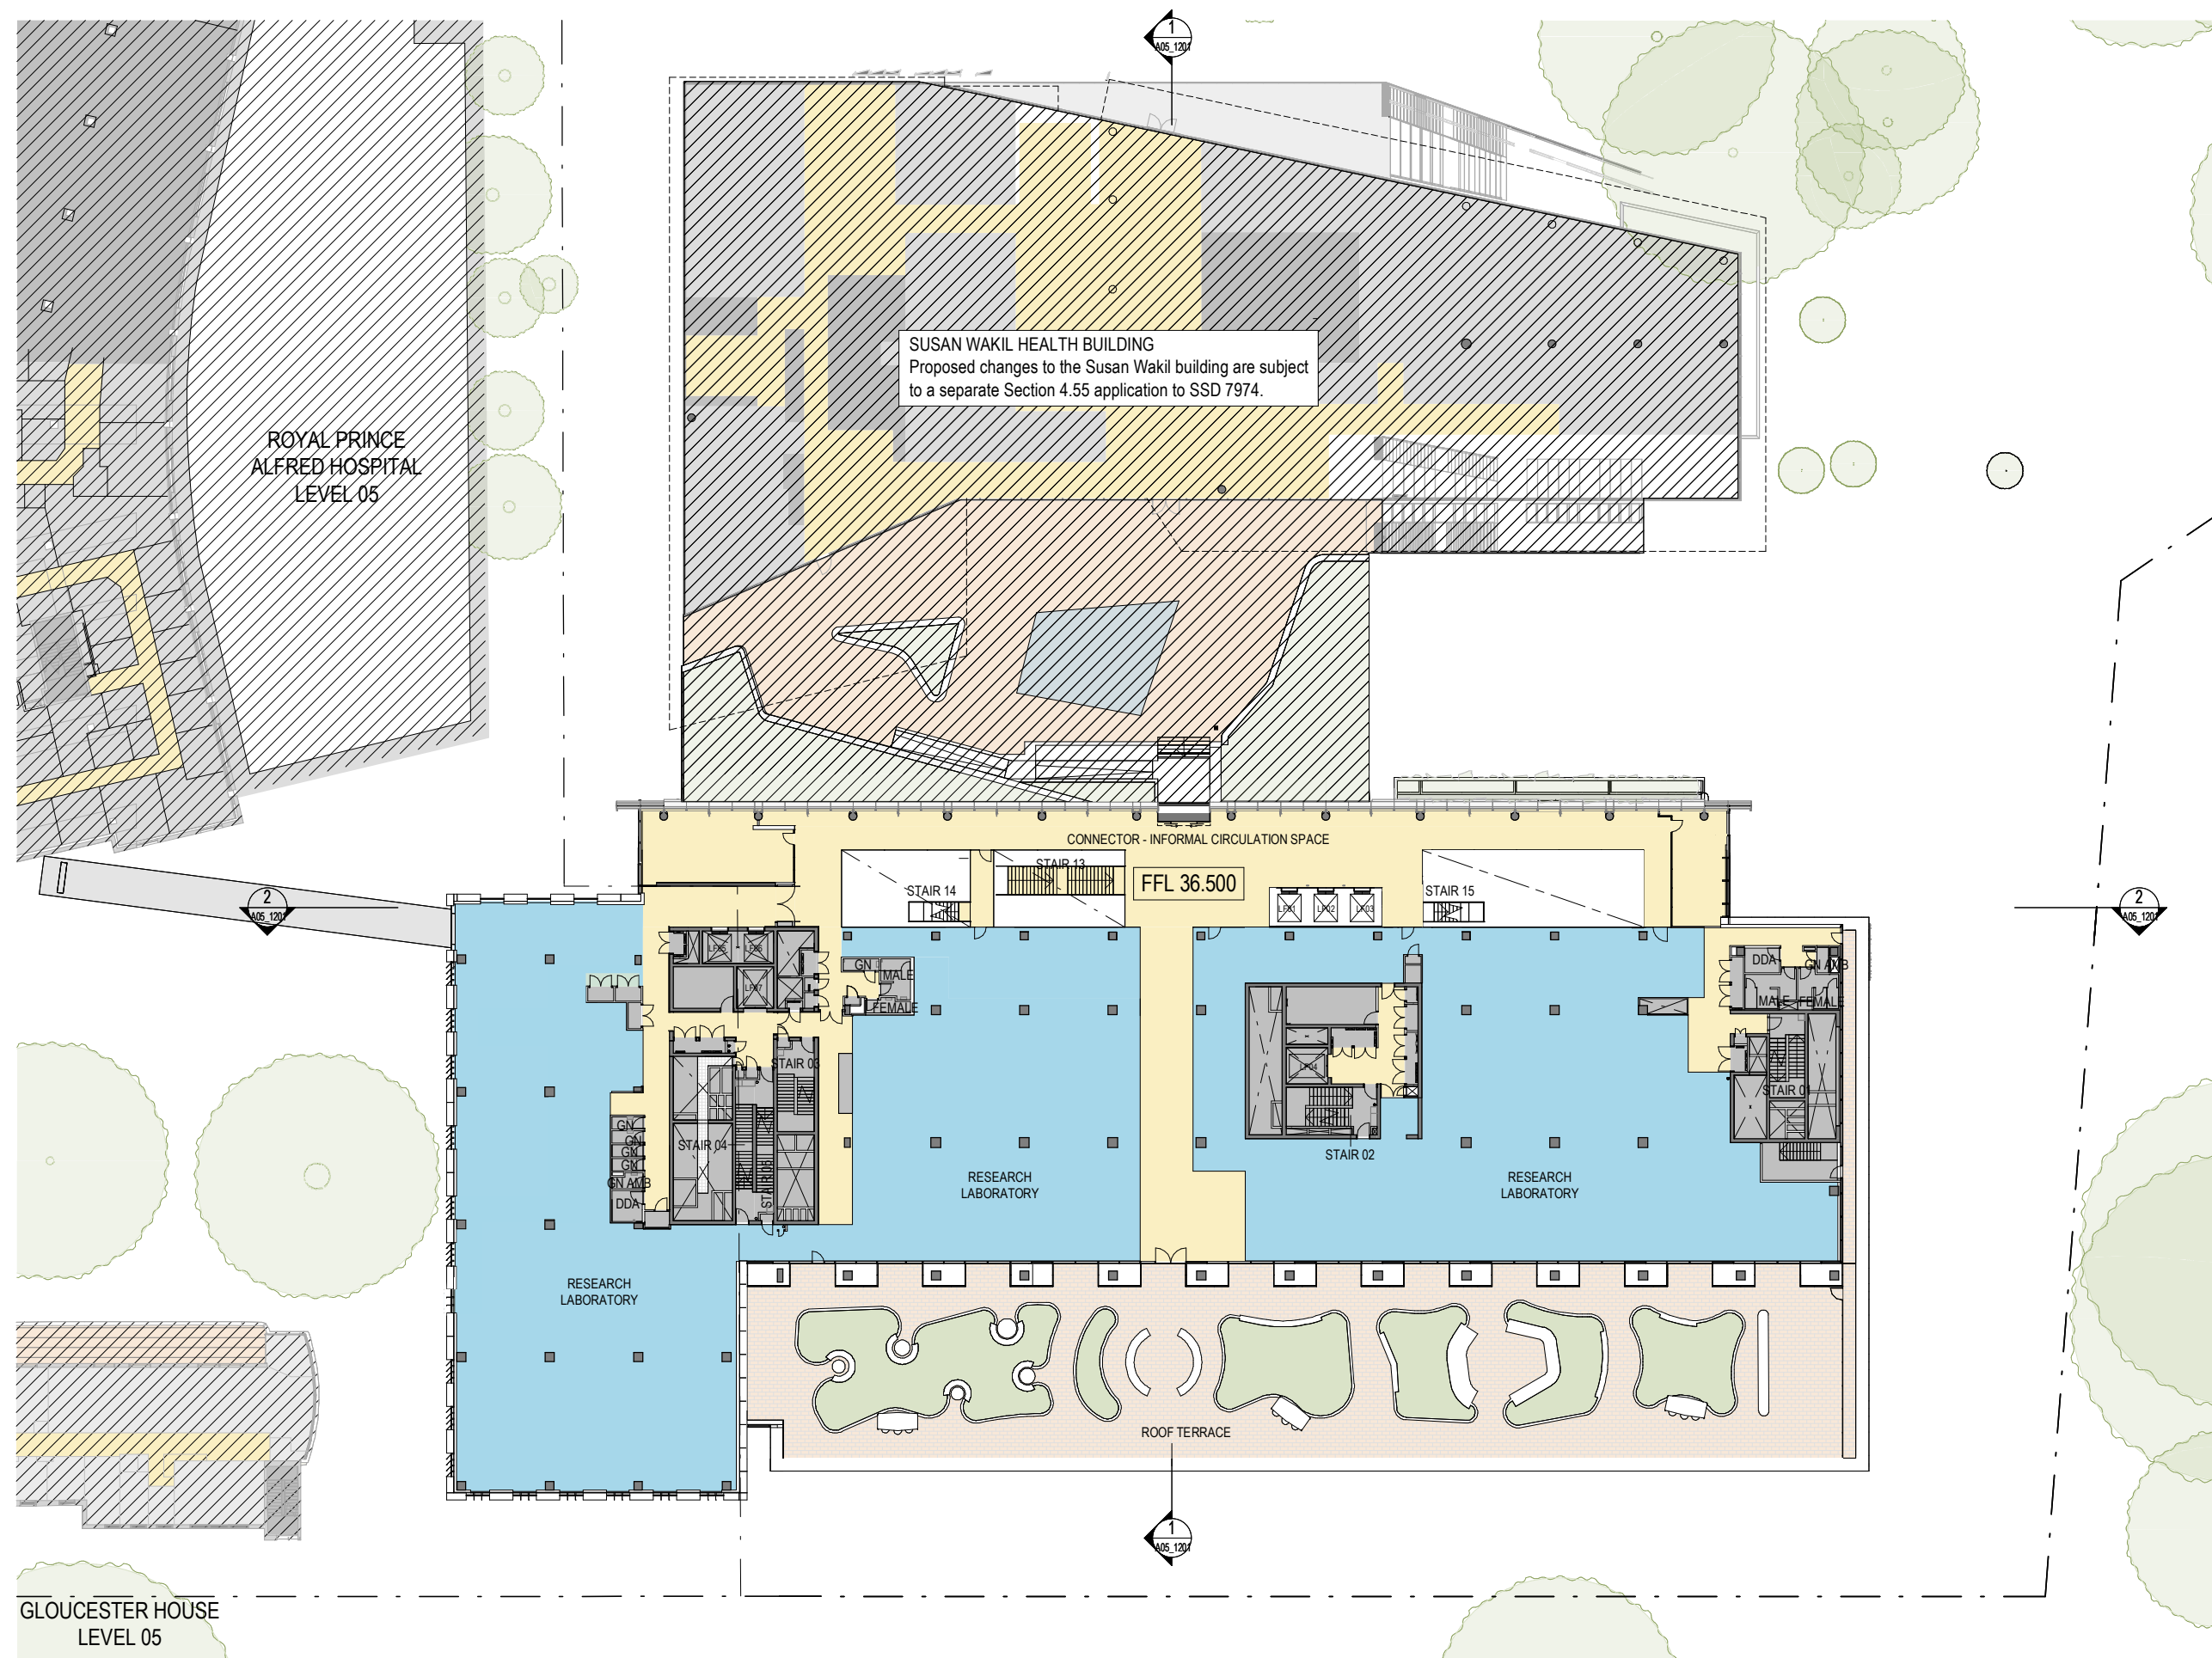

LEGEND


— — — — — EXISTING PROPERTY BOUNDARY

D0353 A05_0041 REV DA6
01/08/2025
1:500 @ A3
0 5 10 15M

DENTON
CORKER
MARSHALL

SYDNEY BIOMEDICAL
ACCELERATOR

FOR PLANNING
01/08/2025
SSDA - GENERAL ARRANGEMENT PLAN -
LEVEL 04

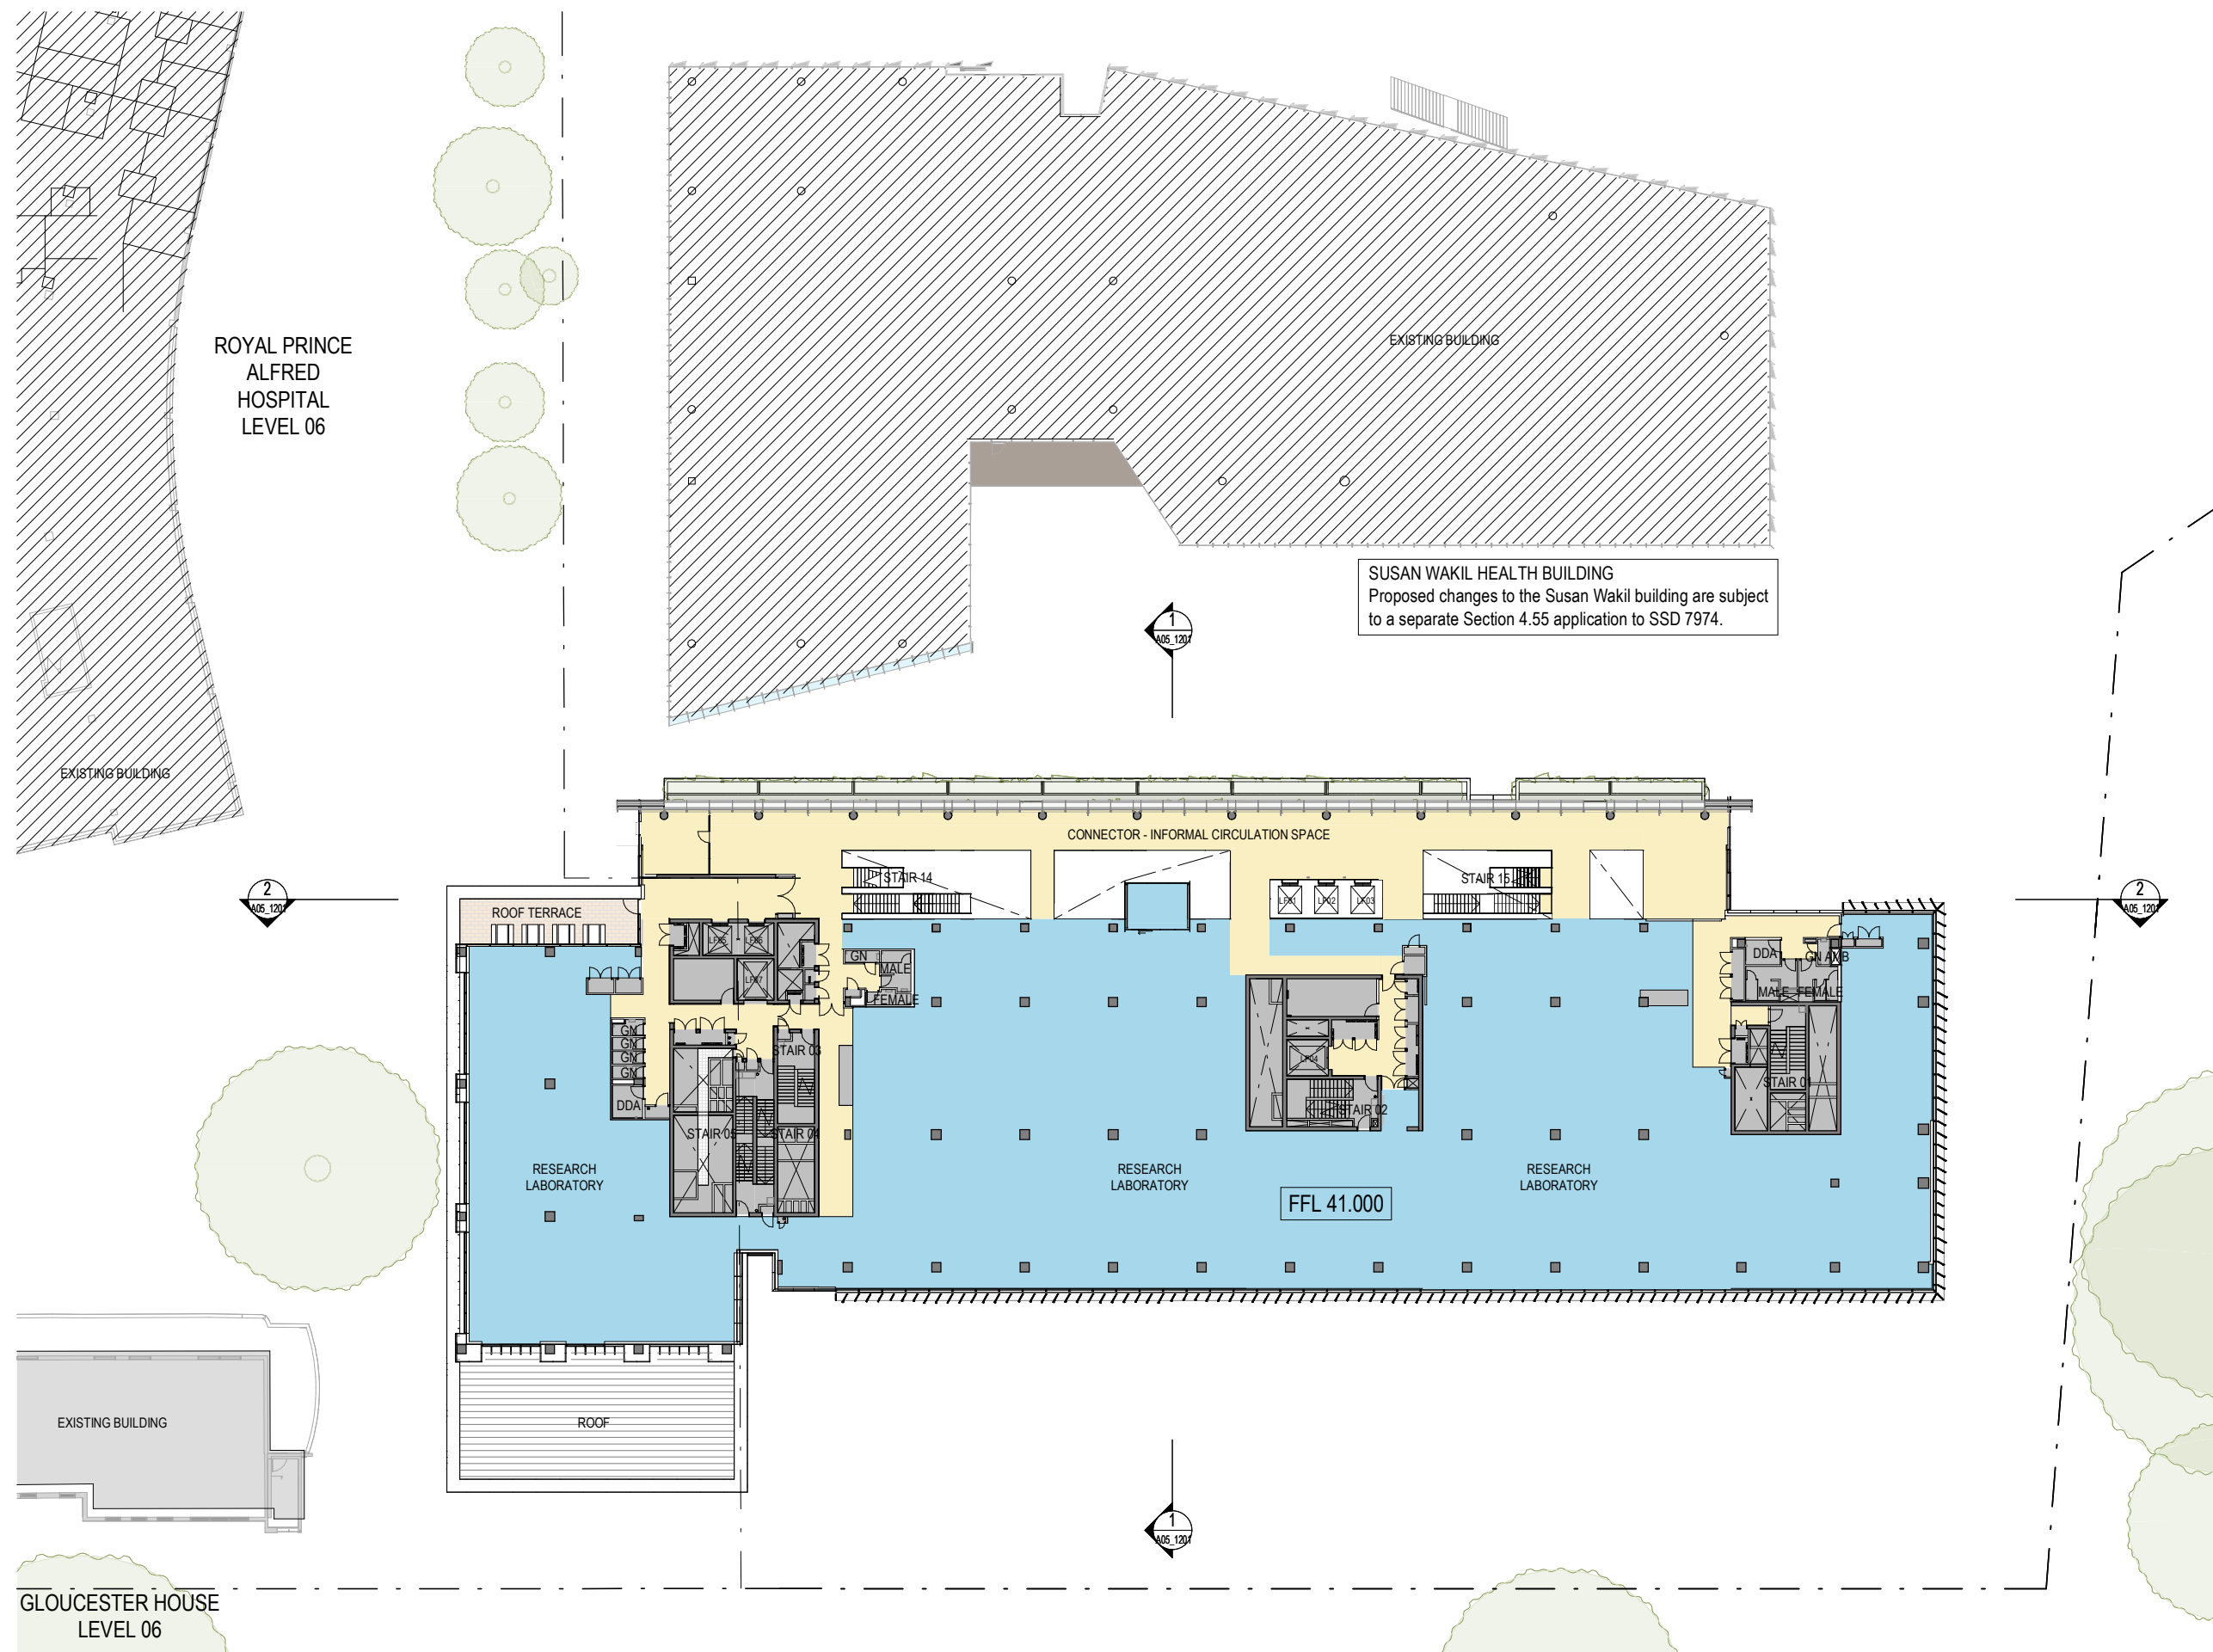

LEGEND


--- EXISTING PROPERTY BOUNDARY

D0353 A05_0051 REV DA6
01/08/2025
1:500 @ A3
0 5 10 15M

**DENTON
CORKER
MARSHALL**

**SYDNEY BIOMEDICAL
ACCELERATOR**

**FOR PLANNING
01/08/2025
SSDA - GENERAL ARRANGEMENT PLAN -
LEVEL 05**

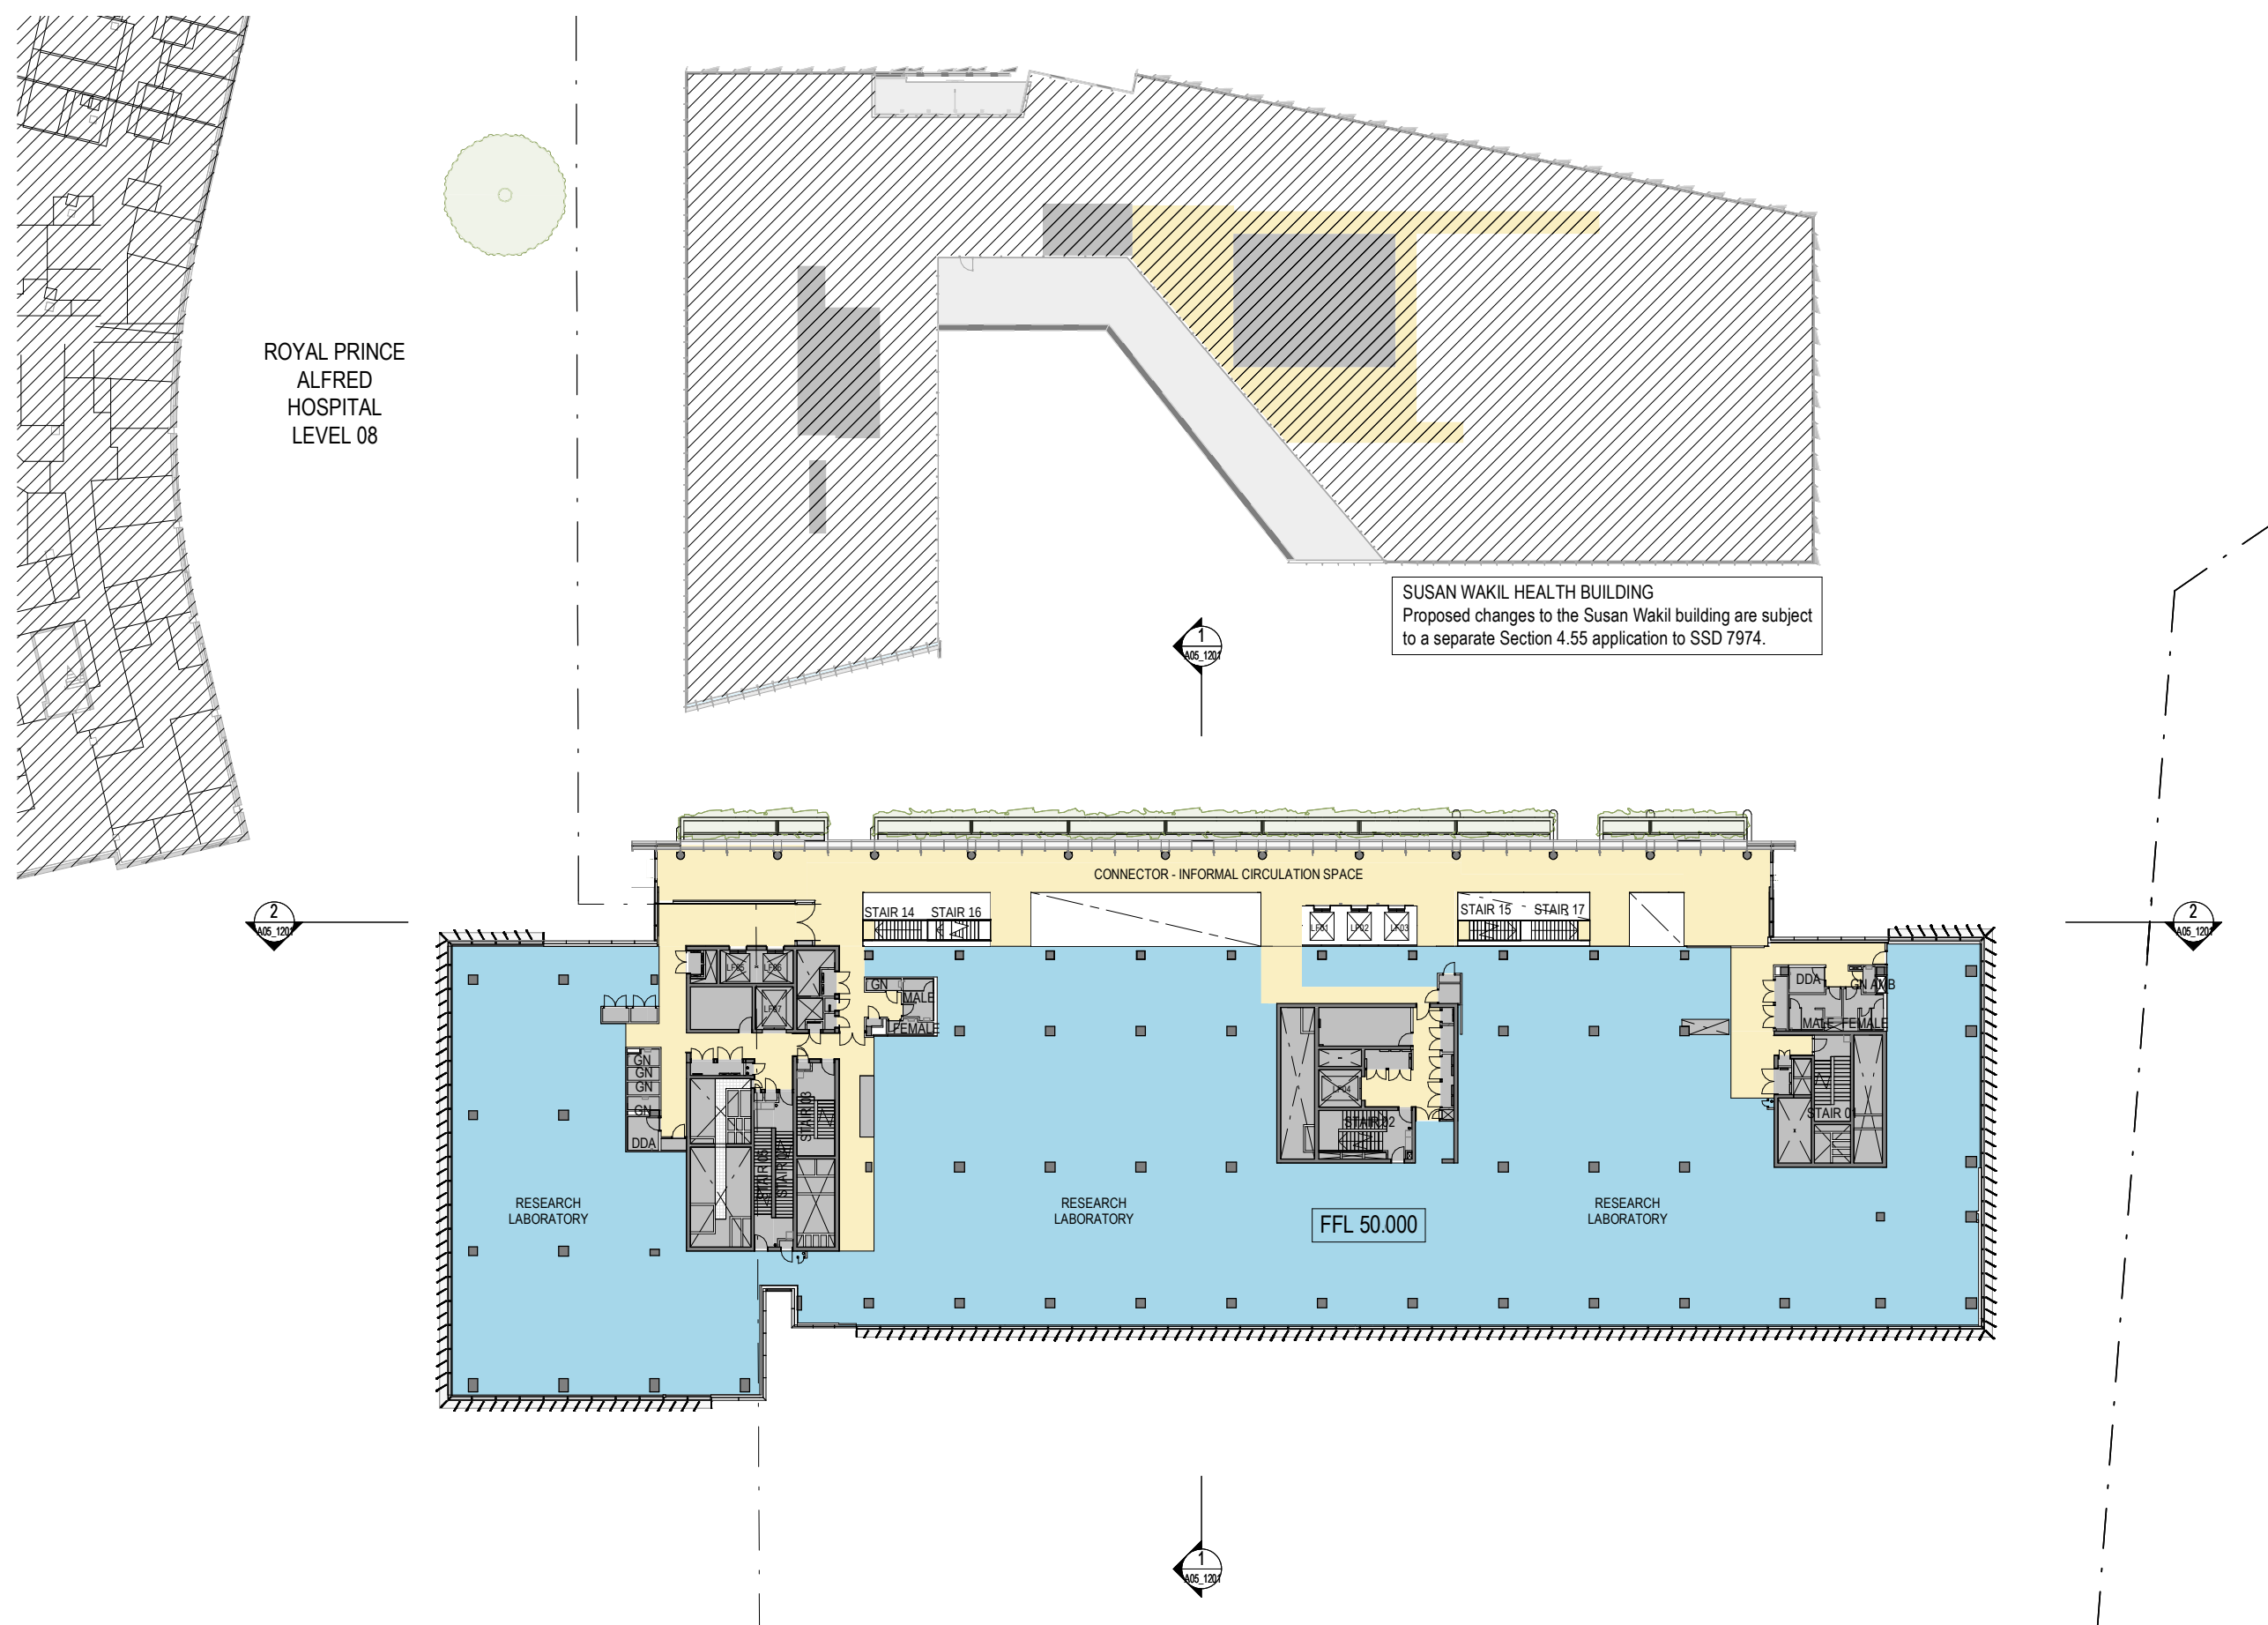

LEGEND


— — — — — EXISTING PROPERTY BOUNDARY

D0353 A05_0071 REV DA6
01/08/2025
1:500 @ A3
0 5 10 15M

**DENTON
CORKER
MARSHALL**

**SYDNEY BIOMEDICAL
ACCELERATOR**

**FOR PLANNING
01/08/2025
SSDA - GENERAL ARRANGEMENT PLAN -
LEVEL 07**

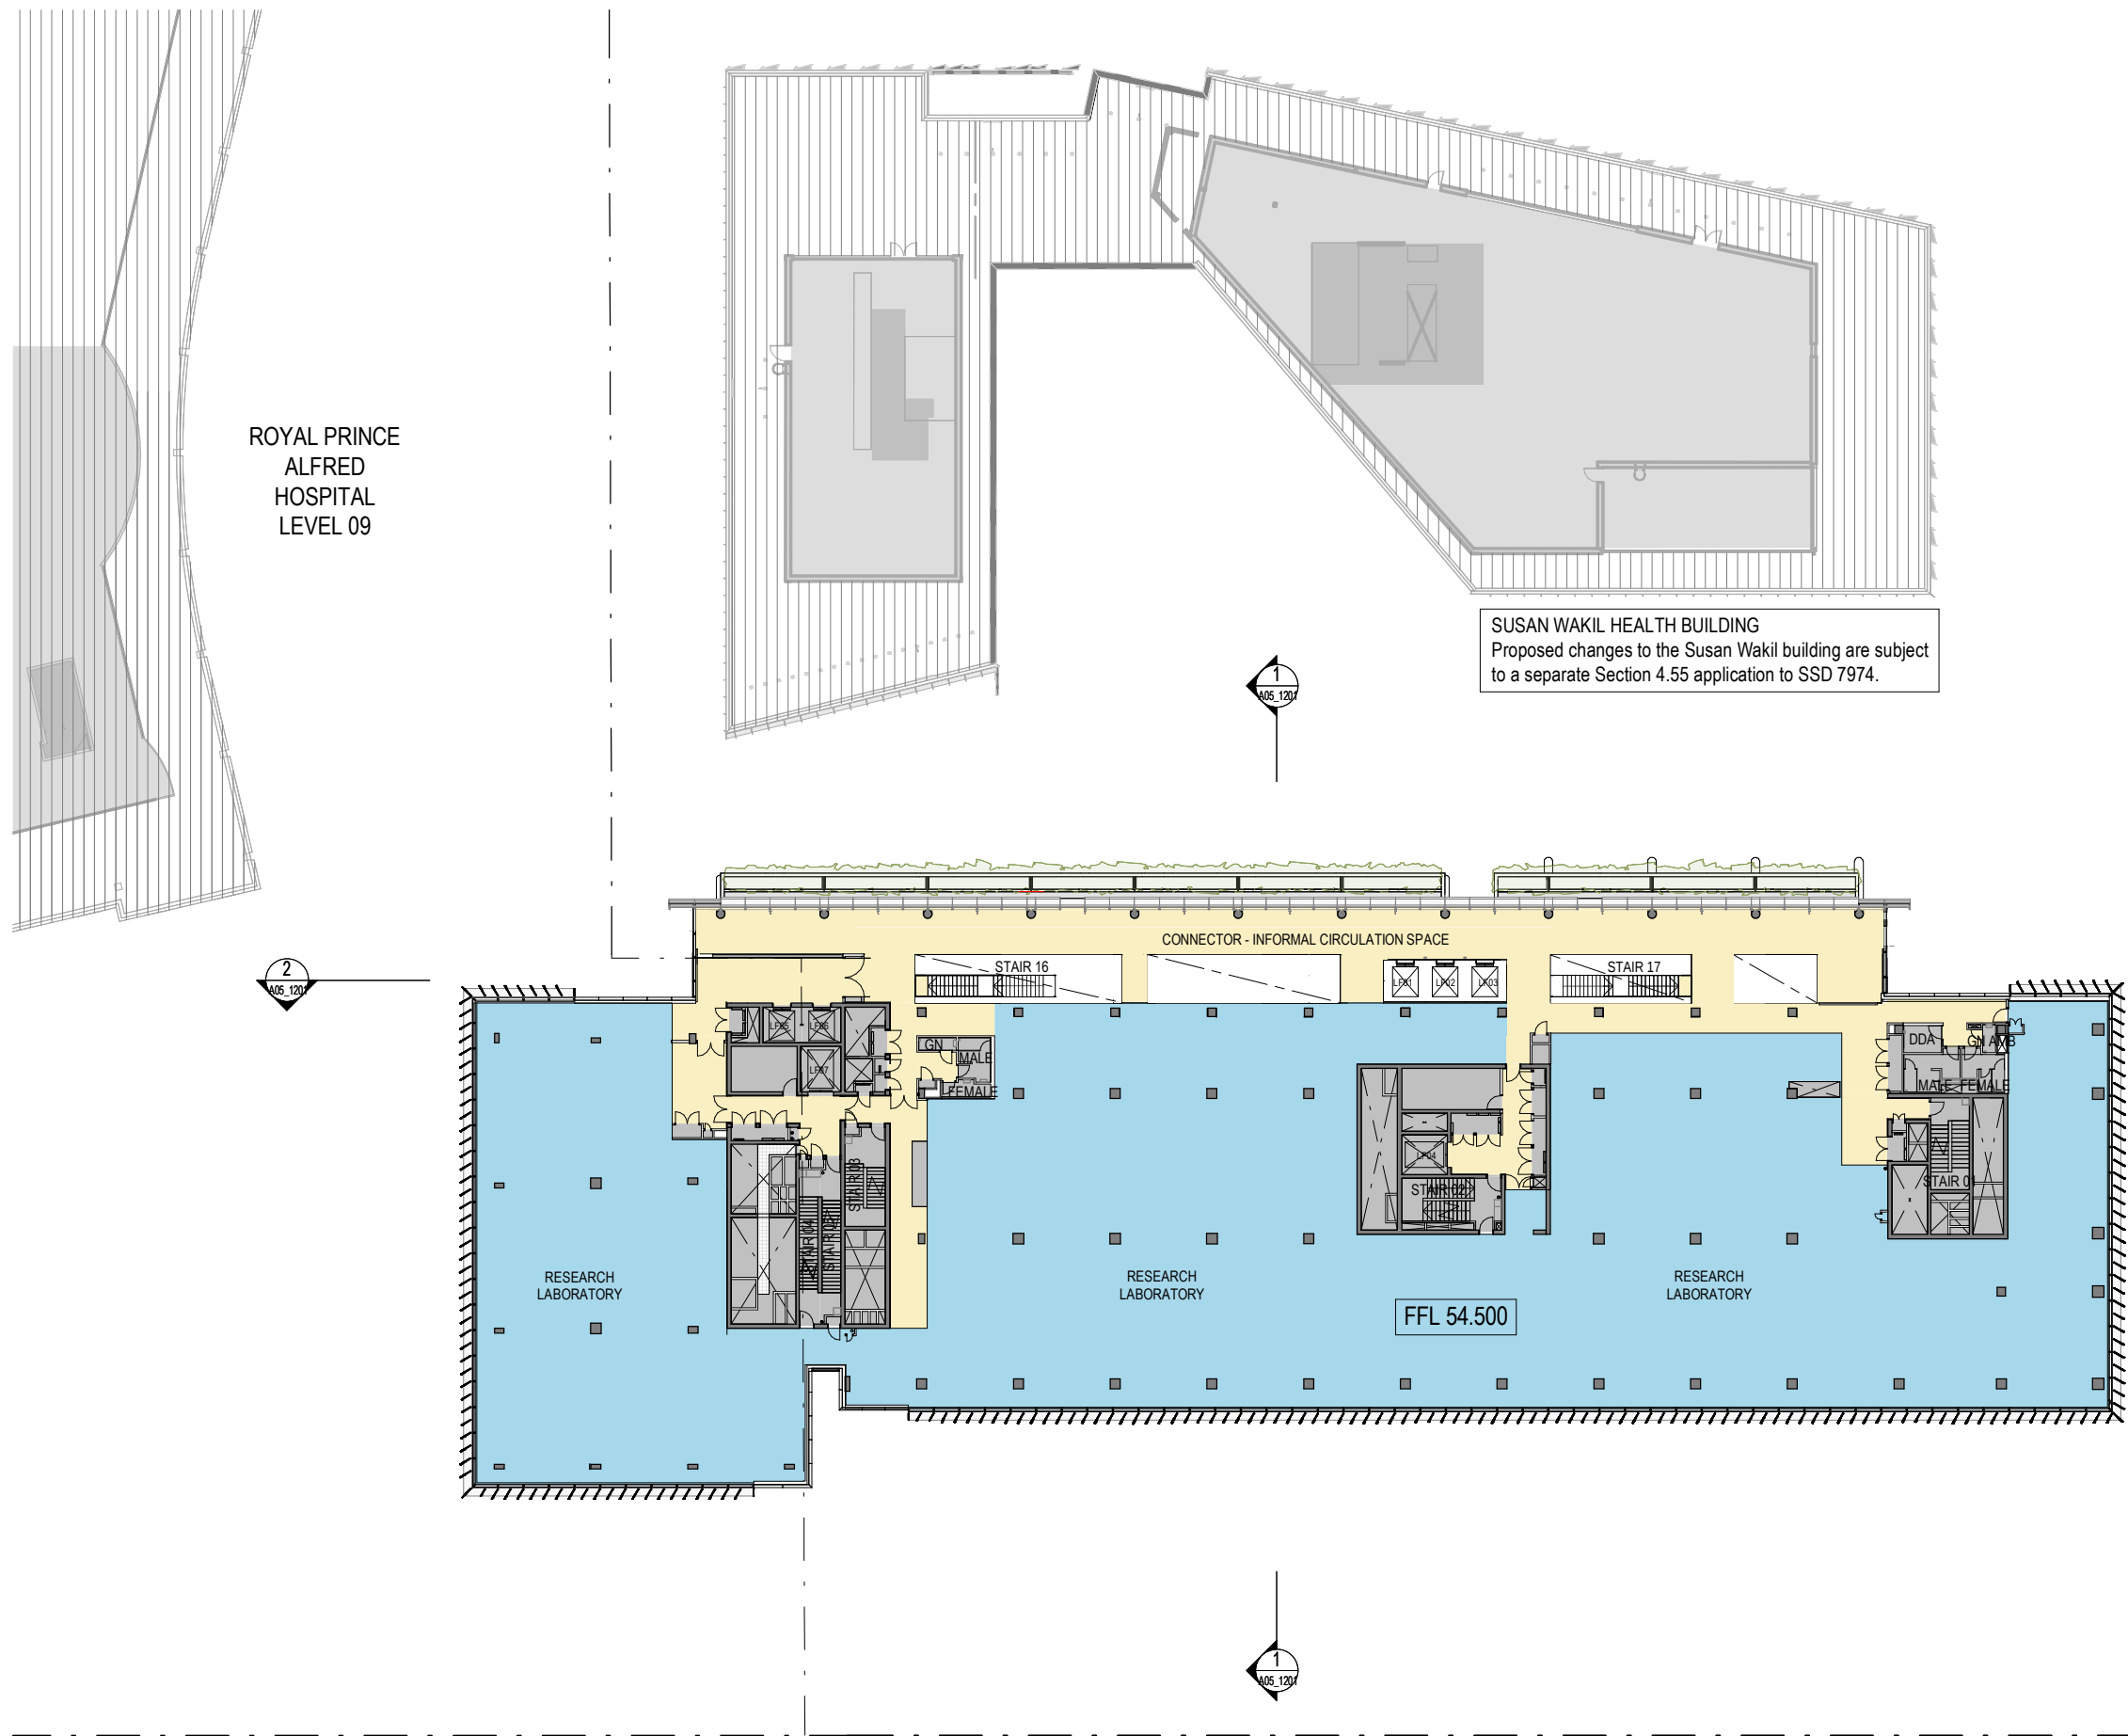

SUSAN WAKIL HEALTH BUILDING
Proposed changes to the Susan Wakil building are subject to a separate Section 4.55 application to SSD 7974.

LEGEND
--- EXISTING PROPERTY BOUNDARY

D0353 A05_0081 REV DA6
1:500 @ A3 01/08/2025


**DENTON
CORKER
MARSHALL**

**SYDNEY BIOMEDICAL
ACCELERATOR**

**FOR PLANNING
01/08/2025
SSDA - GENERAL ARRANGEMENT PLAN -
LEVEL 08**

ROYAL PRINCE
ALFRED
HOSPITAL

SUSAN WAKIL
HEALTH BUILDING

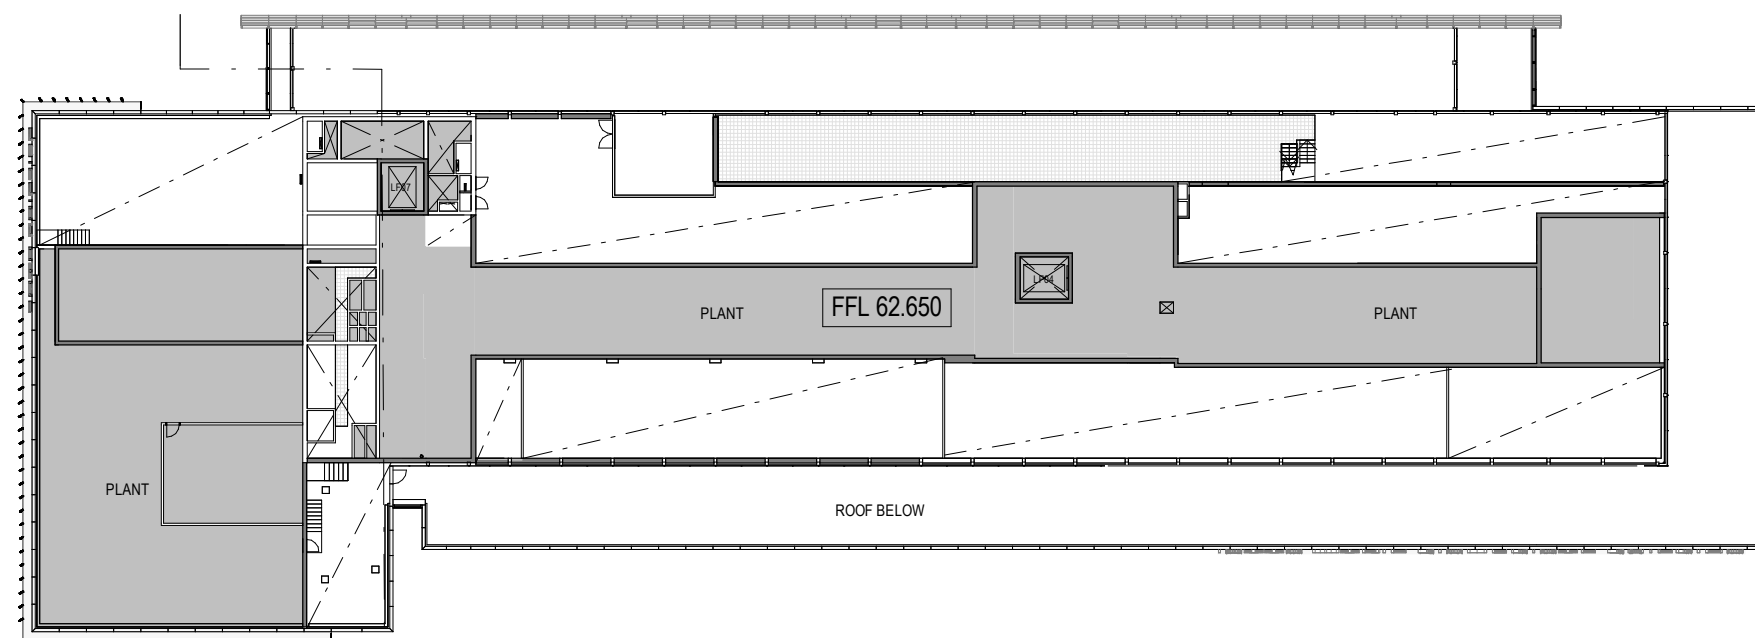

LEGEND

--- EXISTING PROPERTY BOUNDARY

D0353 A05_0092 REV DA6
01/08/2025
1:500 @ A3
0 5 10 15M

DENTON
CORKER
MARSHALL

SYDNEY BIOMEDICAL
ACCELERATOR


FOR PLANNING
01/08/2025
SSDA - GENERAL ARRANGEMENT PLAN -
LEVEL 09 MEZZANINE



1 NORTH ELEVATION
SCALE 1:500

LEGEND:

- CD01 Monolithic aluminium powdercoated Charcoal - Base facade shading Fin
- CD02A Mid-Grey powdercoated aluminium
- CD02B Mid-Grey powdercoated perforated aluminium
- CD03A Mid-Grey metal deck cladding
- CD03B Mid-Grey metal horizontal louvres
- CD04 Dark-Grey powdercoated Aluminium
- CD05 Green powdercoated aluminium
- CD06 Light grey powdercoated aluminium
- CD07 Green flouropolymer coated aluminium
- CD08 Dark Grey perforated powdercoated aluminium
- CD09 Base Cladding Porcelain tile - Sandstone type finish
- GT01 Dark Glass
- GT02 Clear Vision Glass / Glazed curtain wall
- LV01 Glass Louvres
- Signage Zone

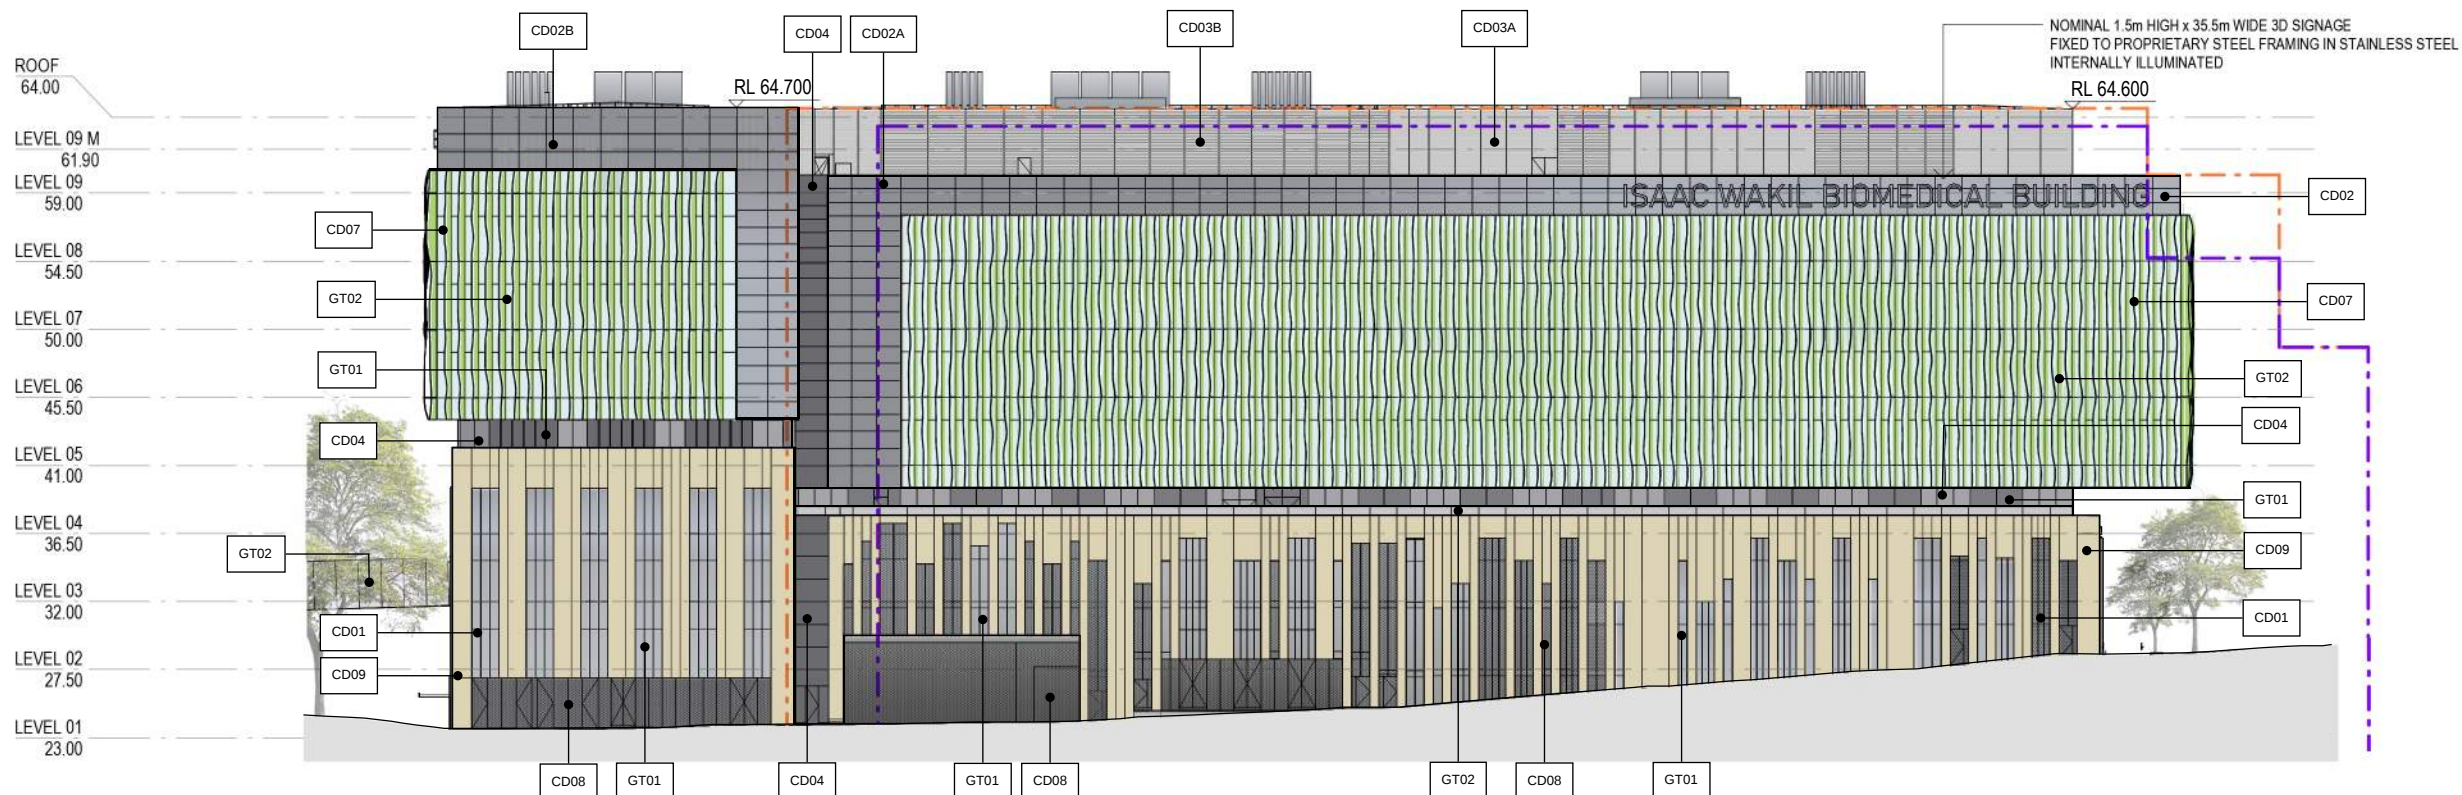

2 SOUTH ELEVATION
SCALE 1:500

LEGEND

- EXISTING CIP ENVELOPE
- PROPOSED CIP ENVELOPE

PERFORATED METAL

FOR CIP ENVELOPE PLEASE REFER TO THE PLANS APPROVED UNDER SSD 6123- MOD 2.

D0353 A05_1101 REV DA8 01/08/2025


1:500 @ A3

0 5 10 15M

DENTON
CORKER
MARSHALL


SYDNEY BIOMEDICAL
ACCELERATOR

FOR PLANNING
01/08/2025
SSDA - NORTH AND SOUTH ELEVATIONS

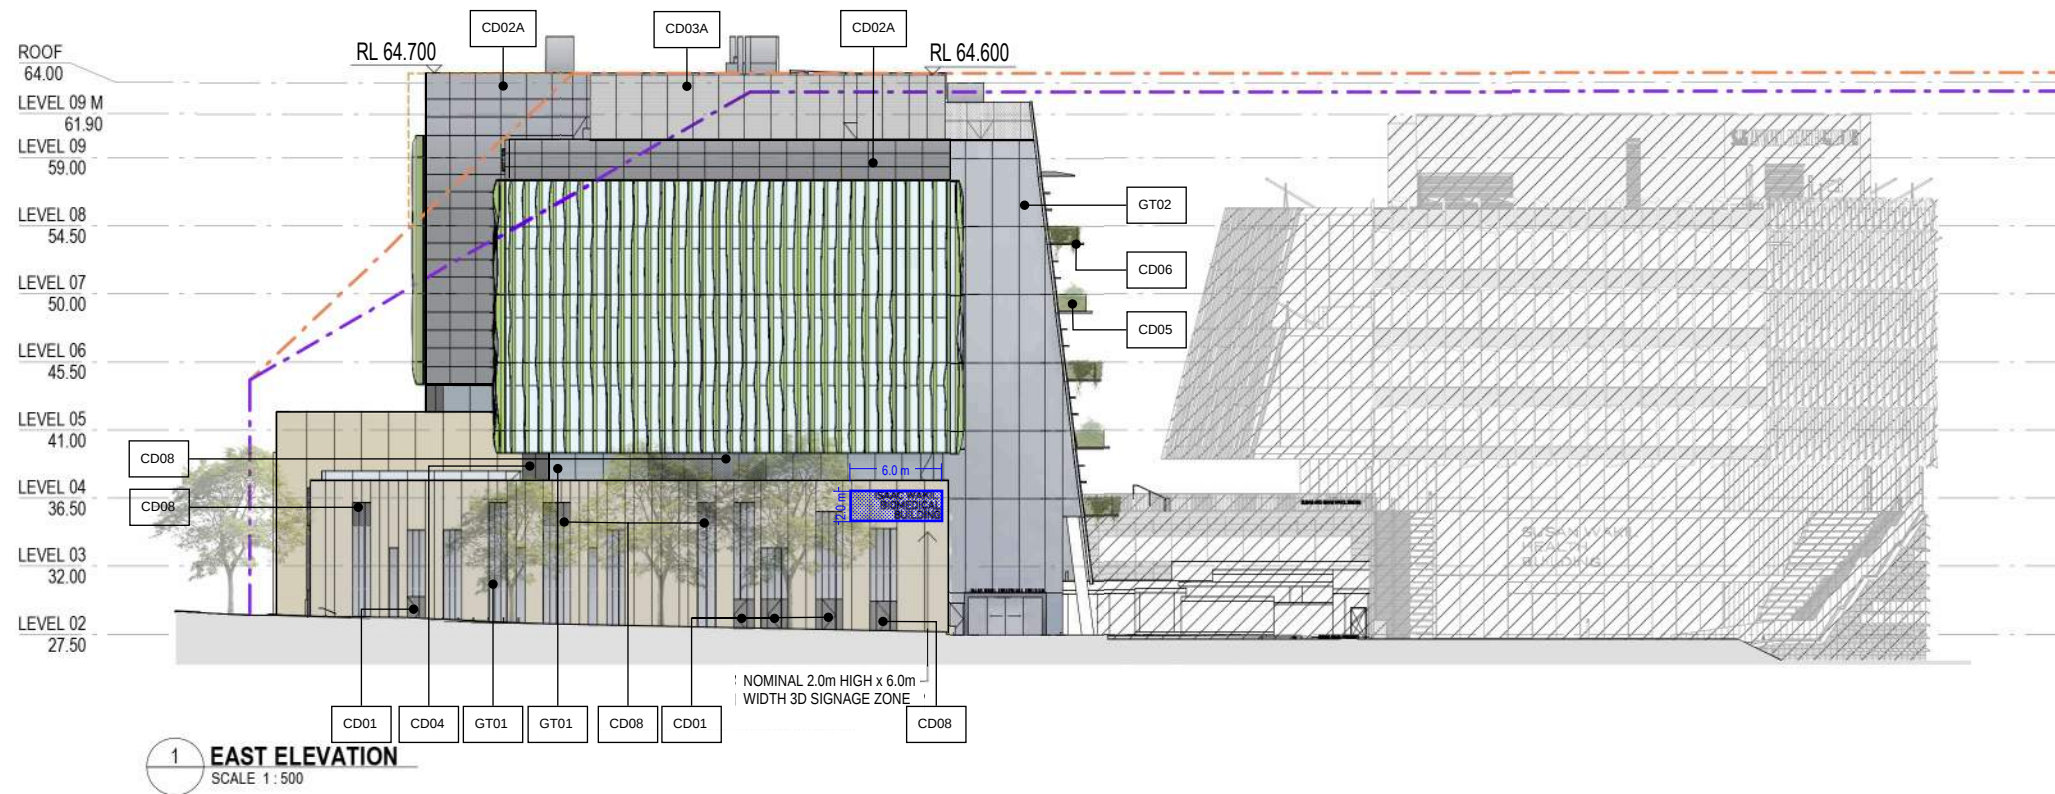

LEGEND:

- CD01 Monolithic aluminium powdercoated Charcoal - Base facade shading Fin
- CD02A Mid-Grey powdercoated aluminium
- CD02B Mid-Grey powdercoated perforated aluminium
- CD03A Mid-Grey metal deck cladding
- CD03B Mid-Grey metal horizontal louvres
- CD04 Dark-Grey powdercoated Aluminium
- CD05 Green powdercoated aluminium
- Planter vertical face
- CD06 Light grey powdercoated aluminium
- CD07 Green flouropolymer coated aluminium
- CD08 Dark Grey perforated powdercoated aluminium
- CD09 Base Cladding Porcelain tile - Sandstone type finish
- GT01 Dark Glass
- GT02 Clear Vision Glass / Glazed curtain wall
- LV01 Glass Louvres
- Signage Zone

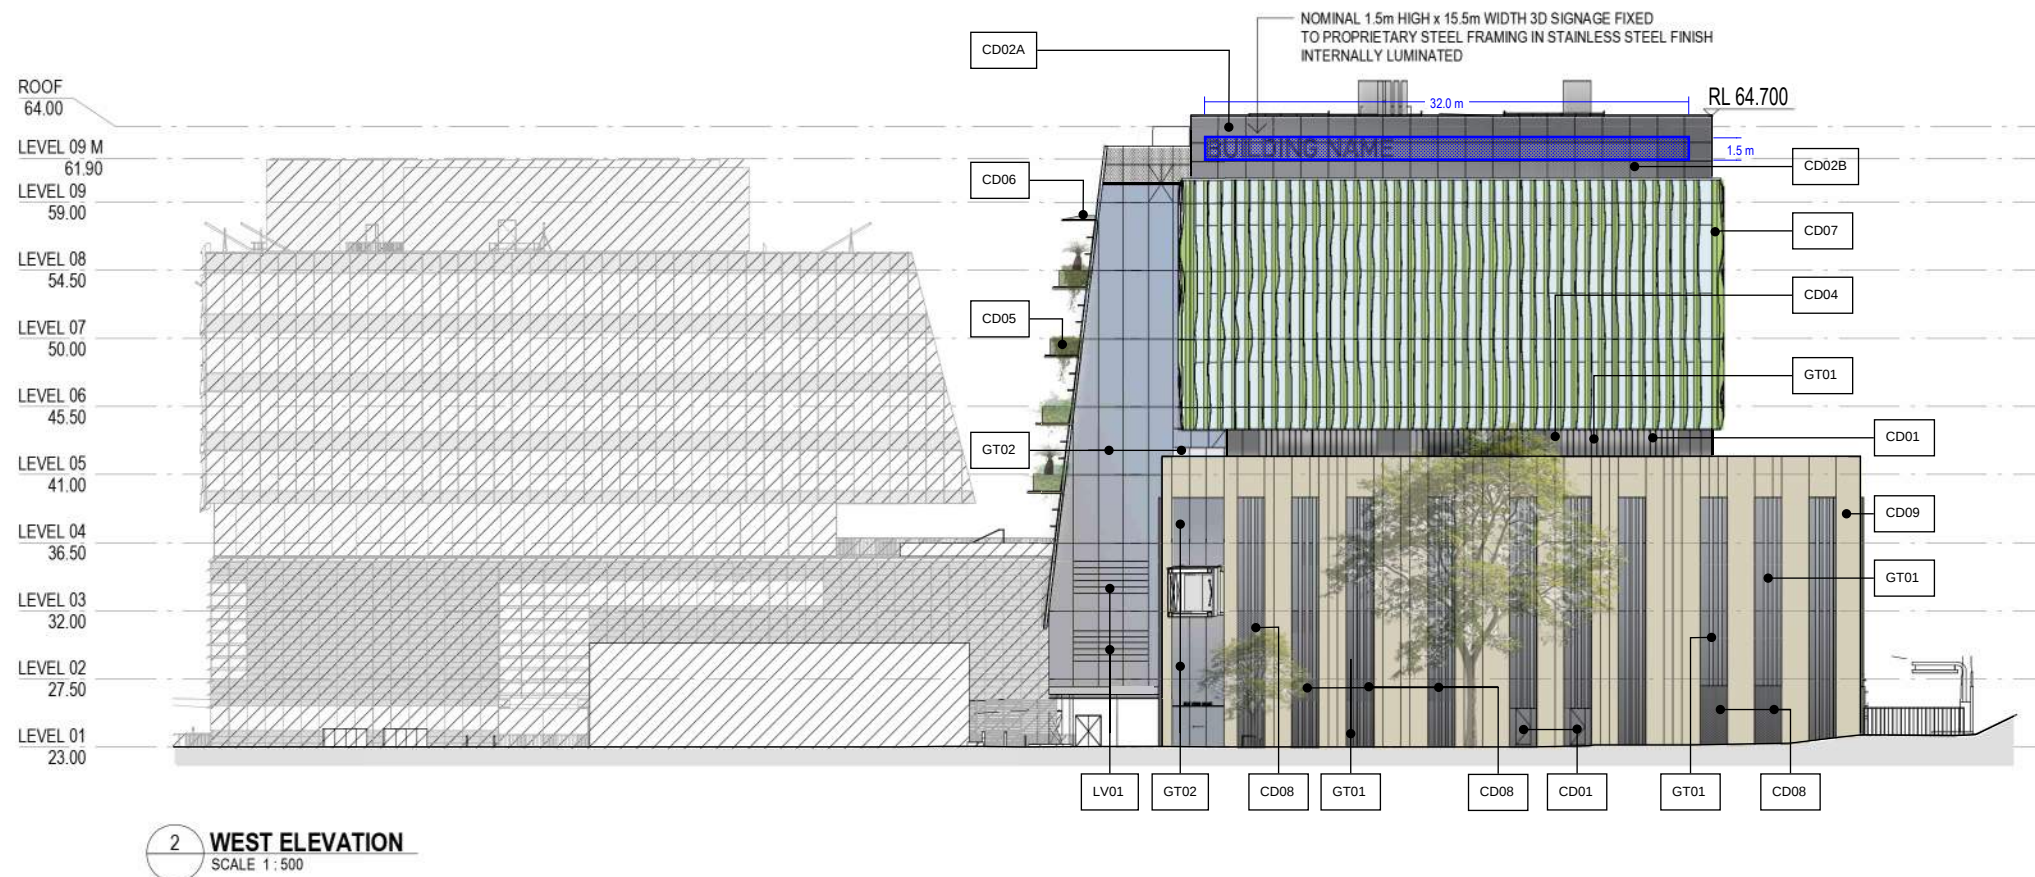

LEGEND

- EXISTING CIP ENVELOPE
- PROPOSED CIP ENVELOPE

PERFORATED METAL

FOR CIP ENVELOPE PLEASE REFER TO THE PLANS APPROVED UNDER SSD 6123- MOD 2.

D0353 A05_1102 REV DA8 01/08/2025


1:500 @ A3

0 5 10 15M


DENTON
CORKER
MARSHALL

SYDNEY BIOMEDICAL
ACCELERATOR

FOR PLANNING
01/08/2025
SSDA - EAST AND WEST ELEVATIONS

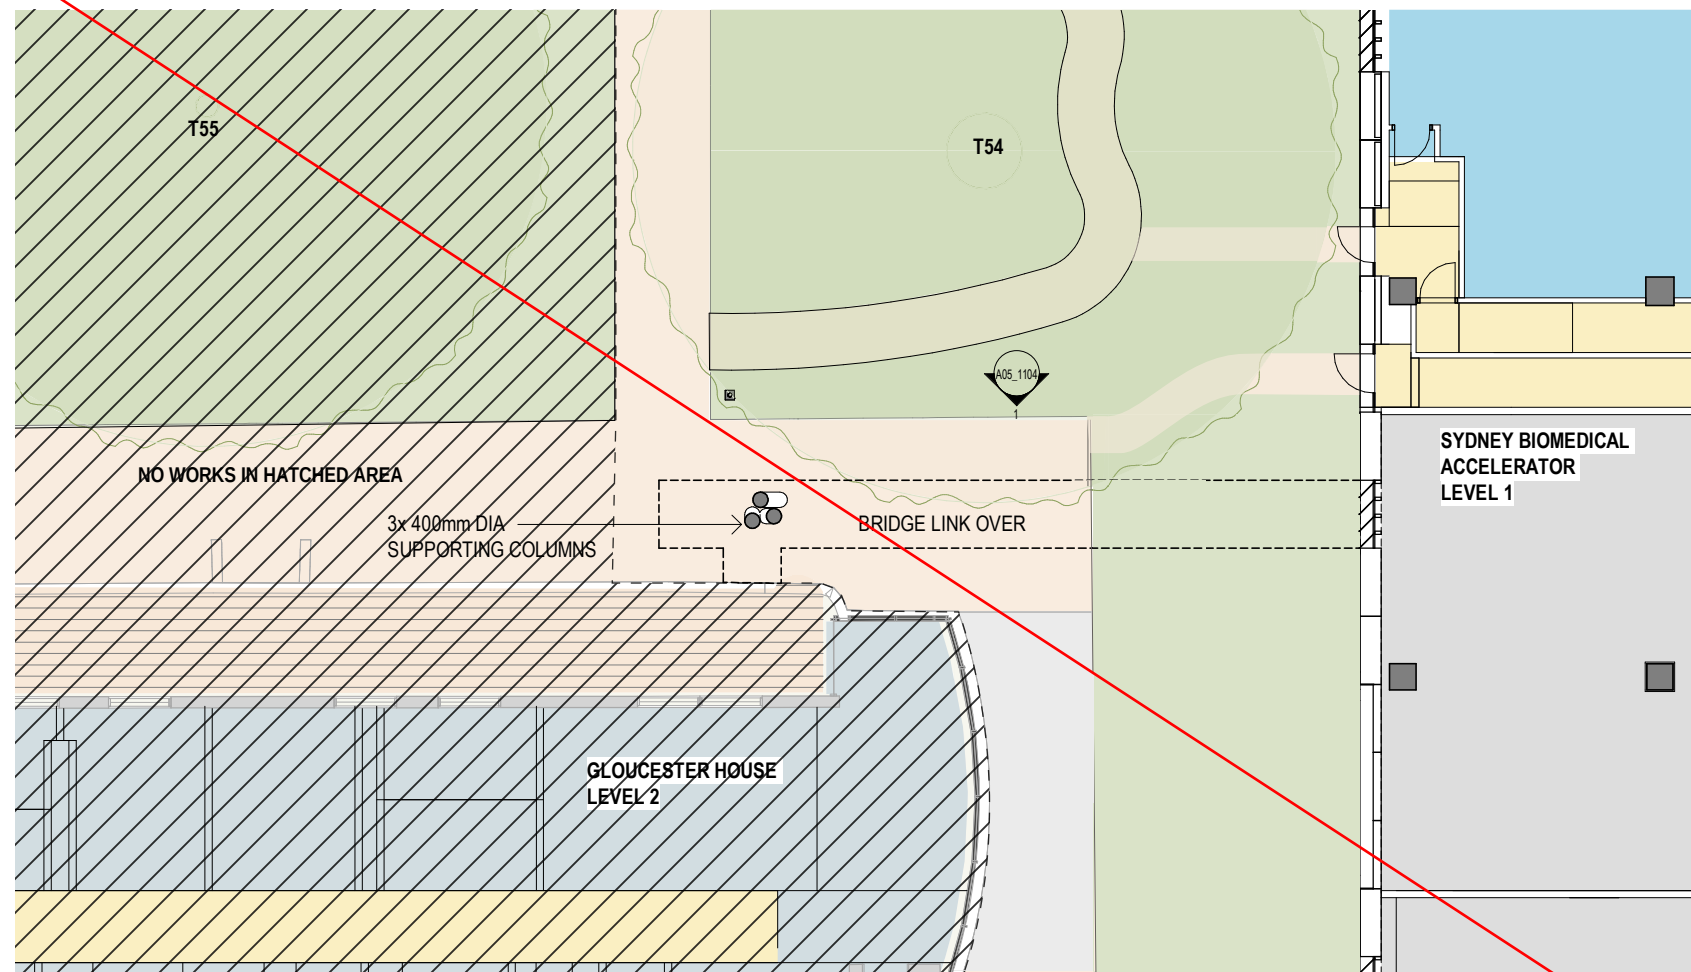


1 GH BRIDGE LINK - PLAN LEVEL 01
SCALE 1:200

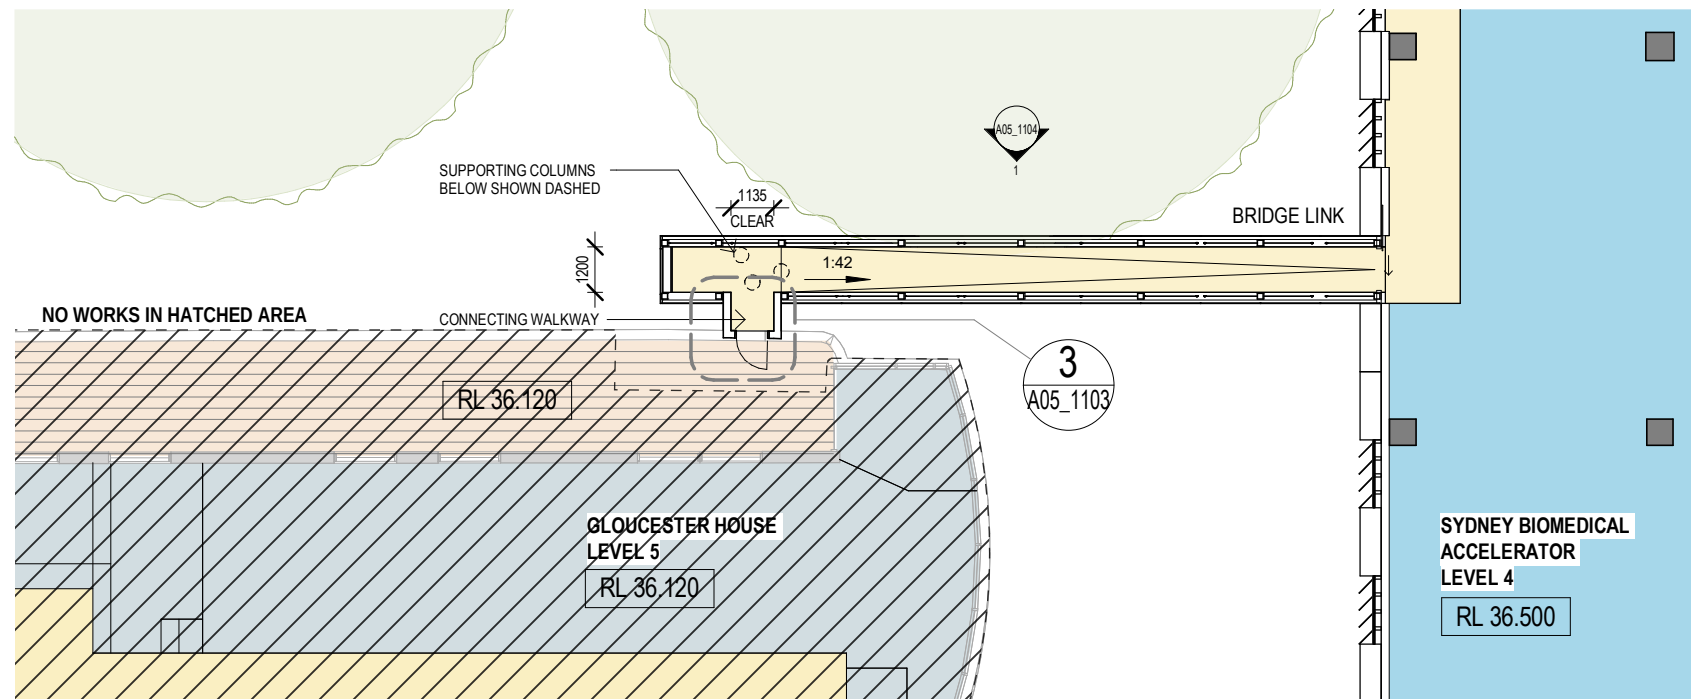


2 GH BRIDGE LINK - PLAN LEVEL 04
SCALE 1:200

DELETED

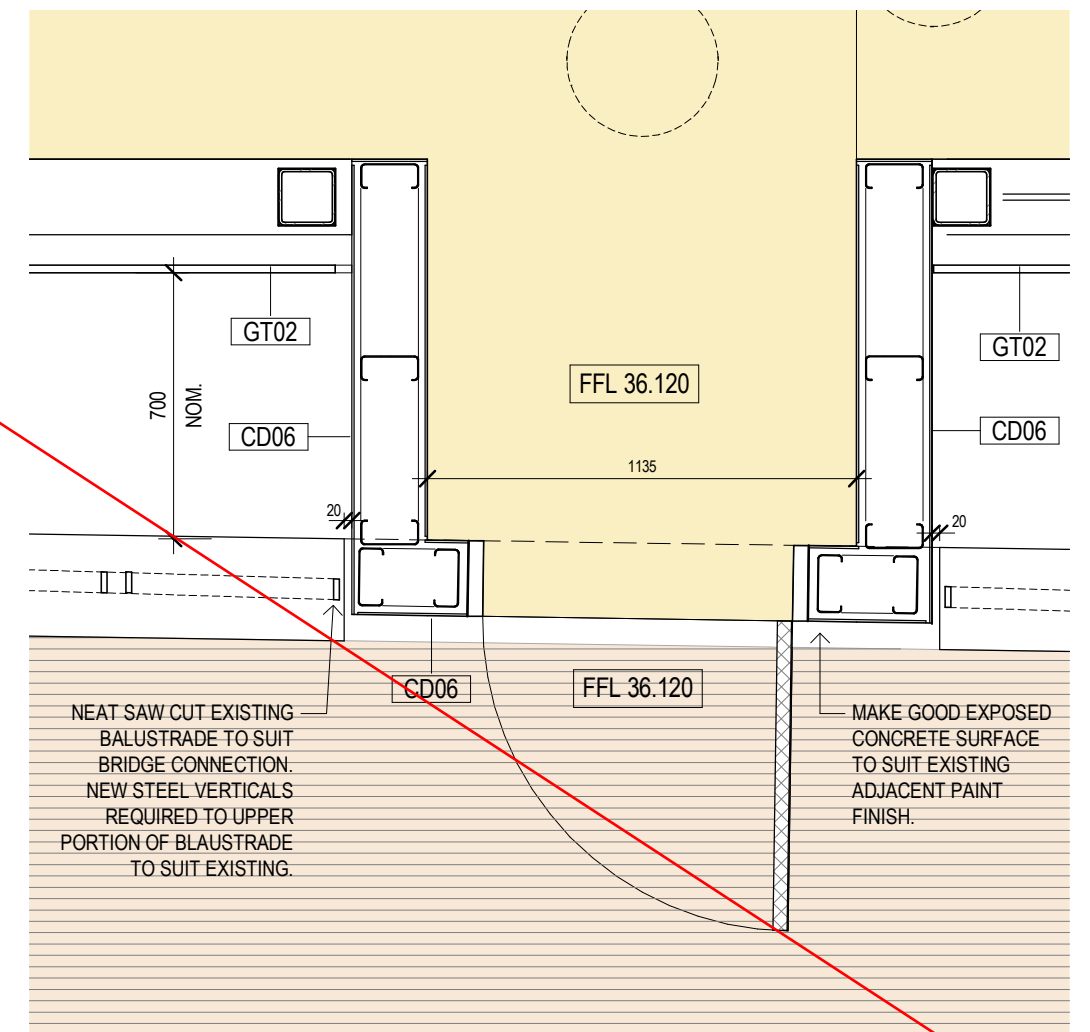

3 BALCONY CONNECTION DETAIL
SCALE 1:20

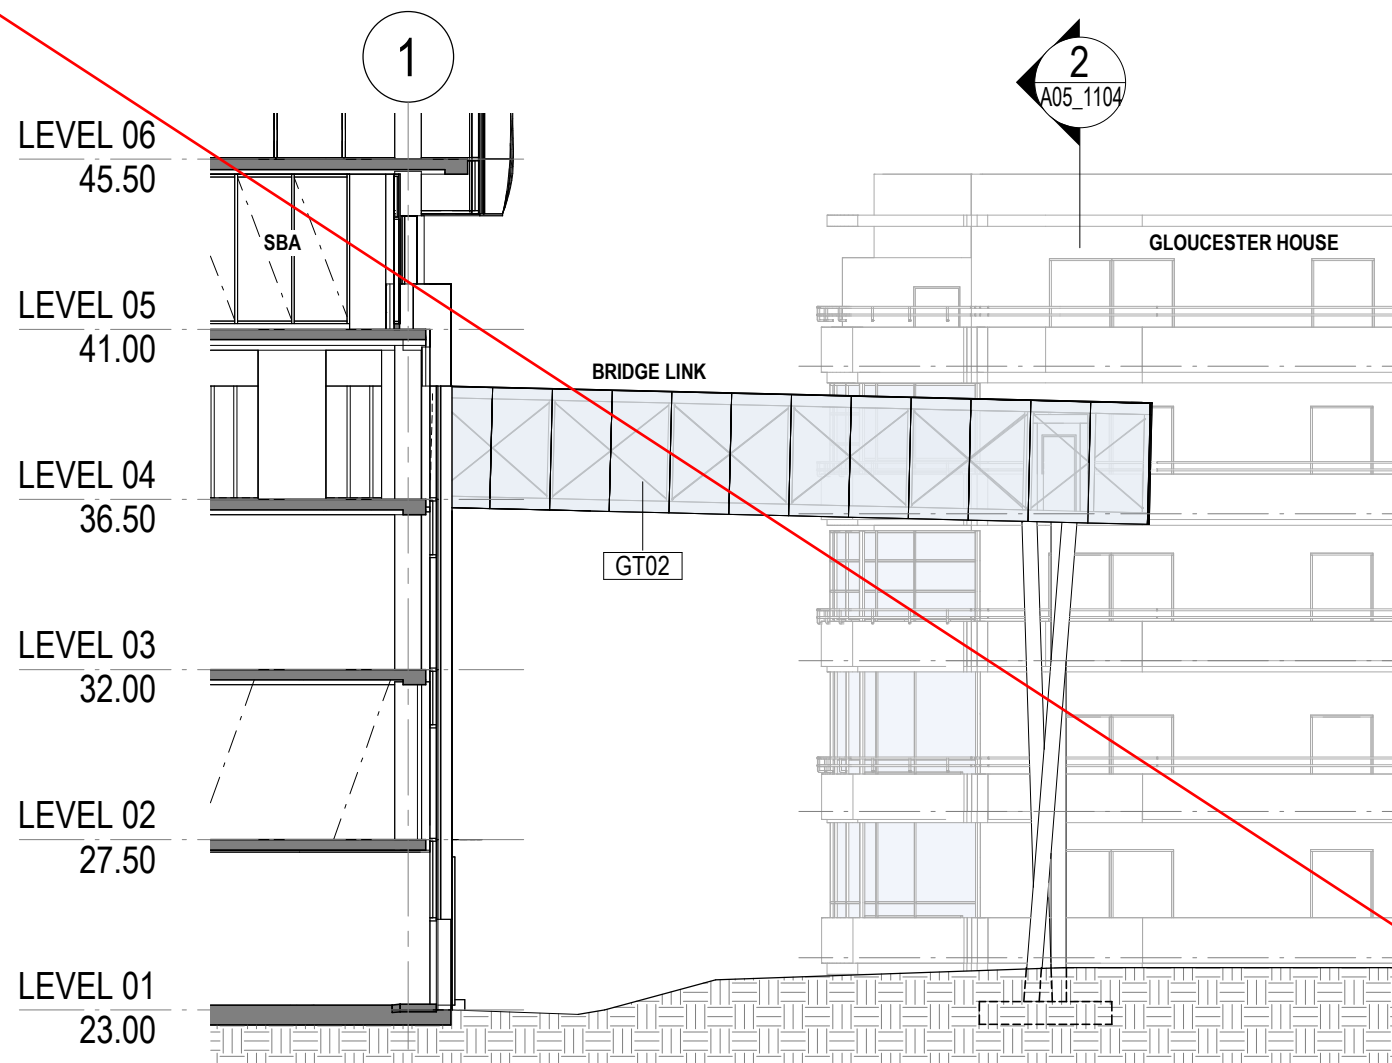


1 GH BRIDGE LINK - NORTH ELEVATION
SCALE 1:200




LEGEND :

- CD06 Light grey powdercoated aluminium
Planter soffit
- GT02 Clear Vision Glass / Glazed curtain wall

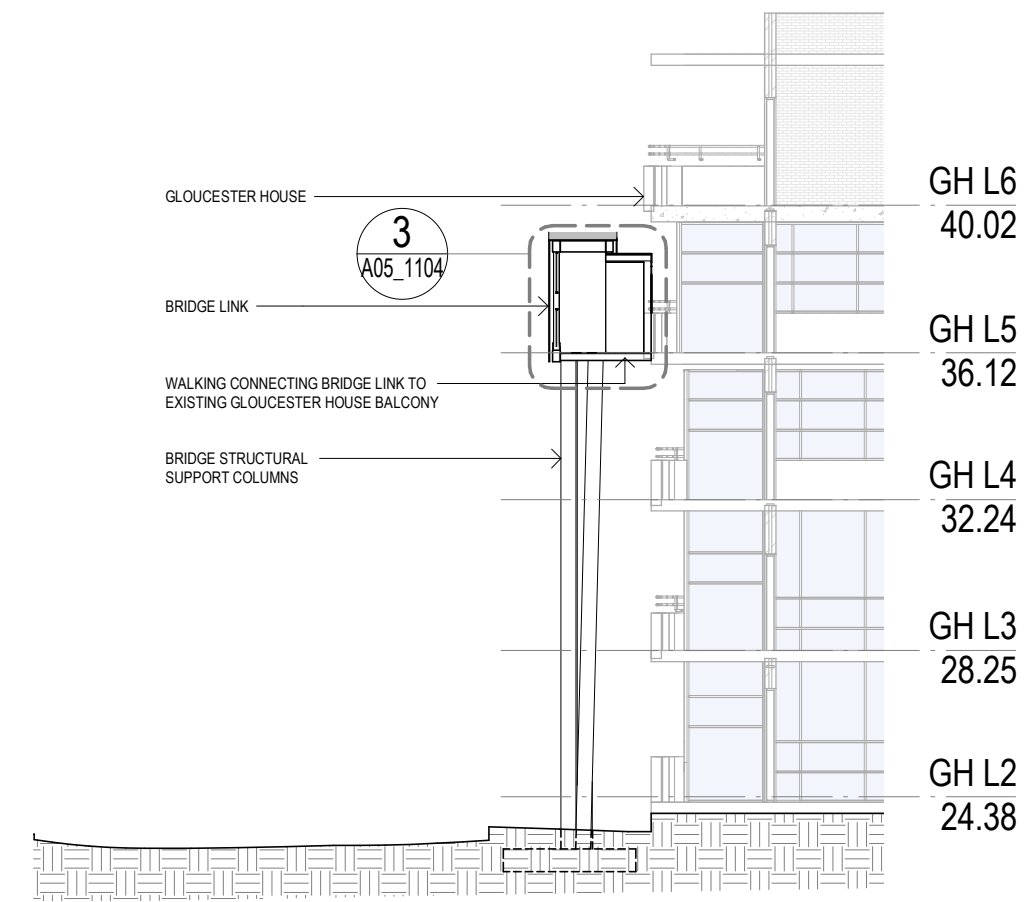

2 GH BRIDGE LINK - SECTION
SCALE 1:200

DELETED

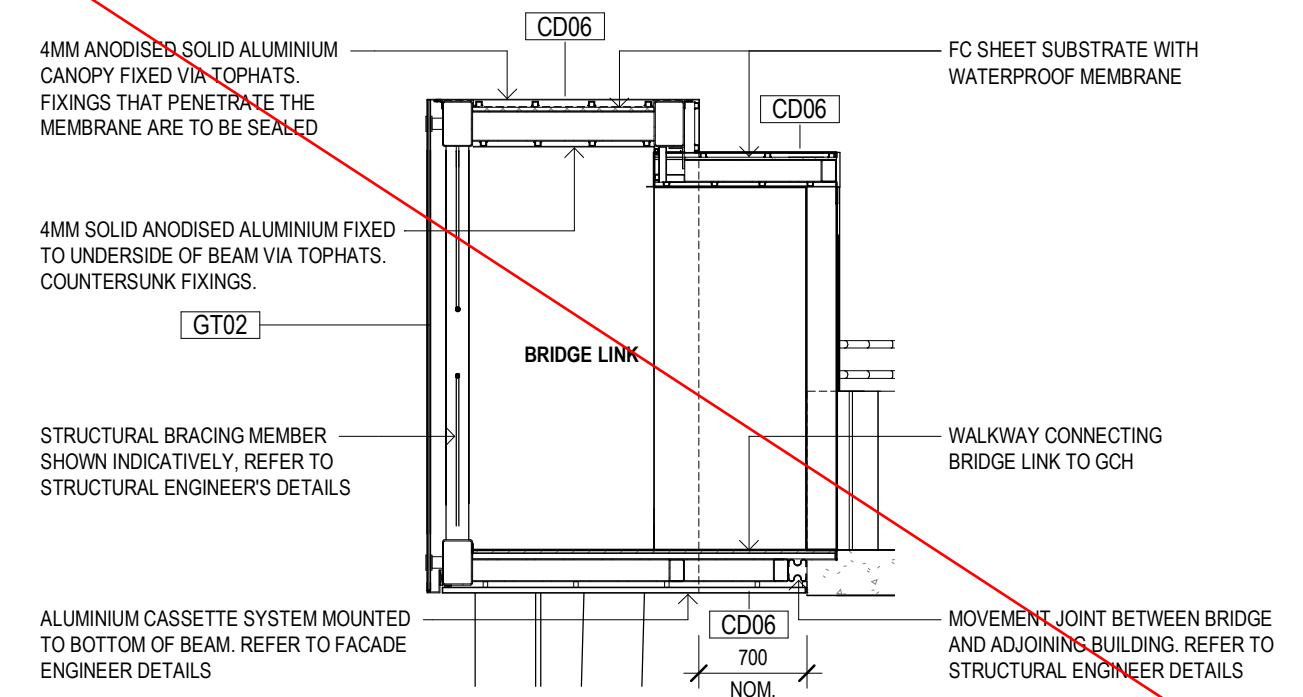



3 DETAIL SECTION - GLOUCESTER HOUSE BRIDGE LINK
SCALE 1:50

D0353 A05_1104 REV DA1
08/03/2024
1:200 @ A3
0 2 4 6M

DENTON
CORKER
MARSHALL

SYDNEY BIOMEDICAL
ACCELERATOR
FOR INFORMATION ONLY

FOR REVIEW
08/03/2024
SSDA - GLOUCESTER HOUSE BRIDGE
LINK DETAILS - SHEET 02

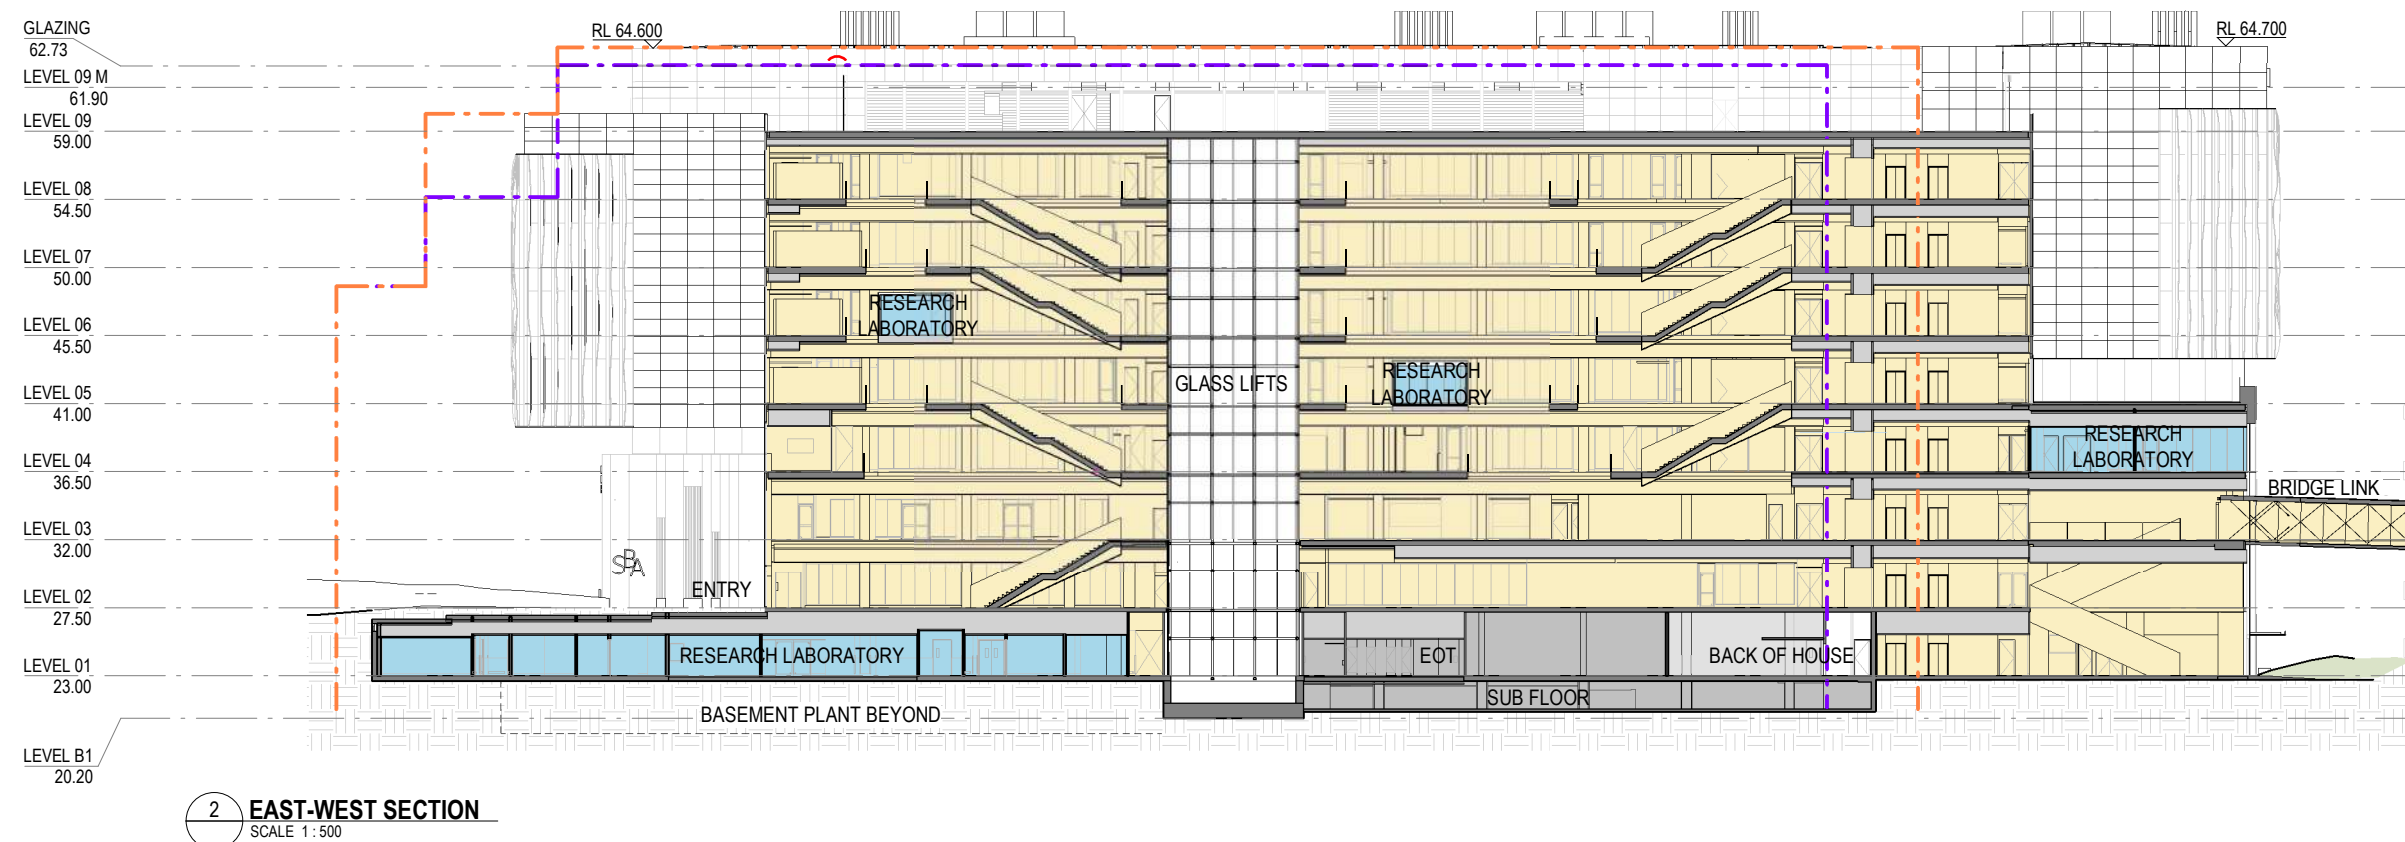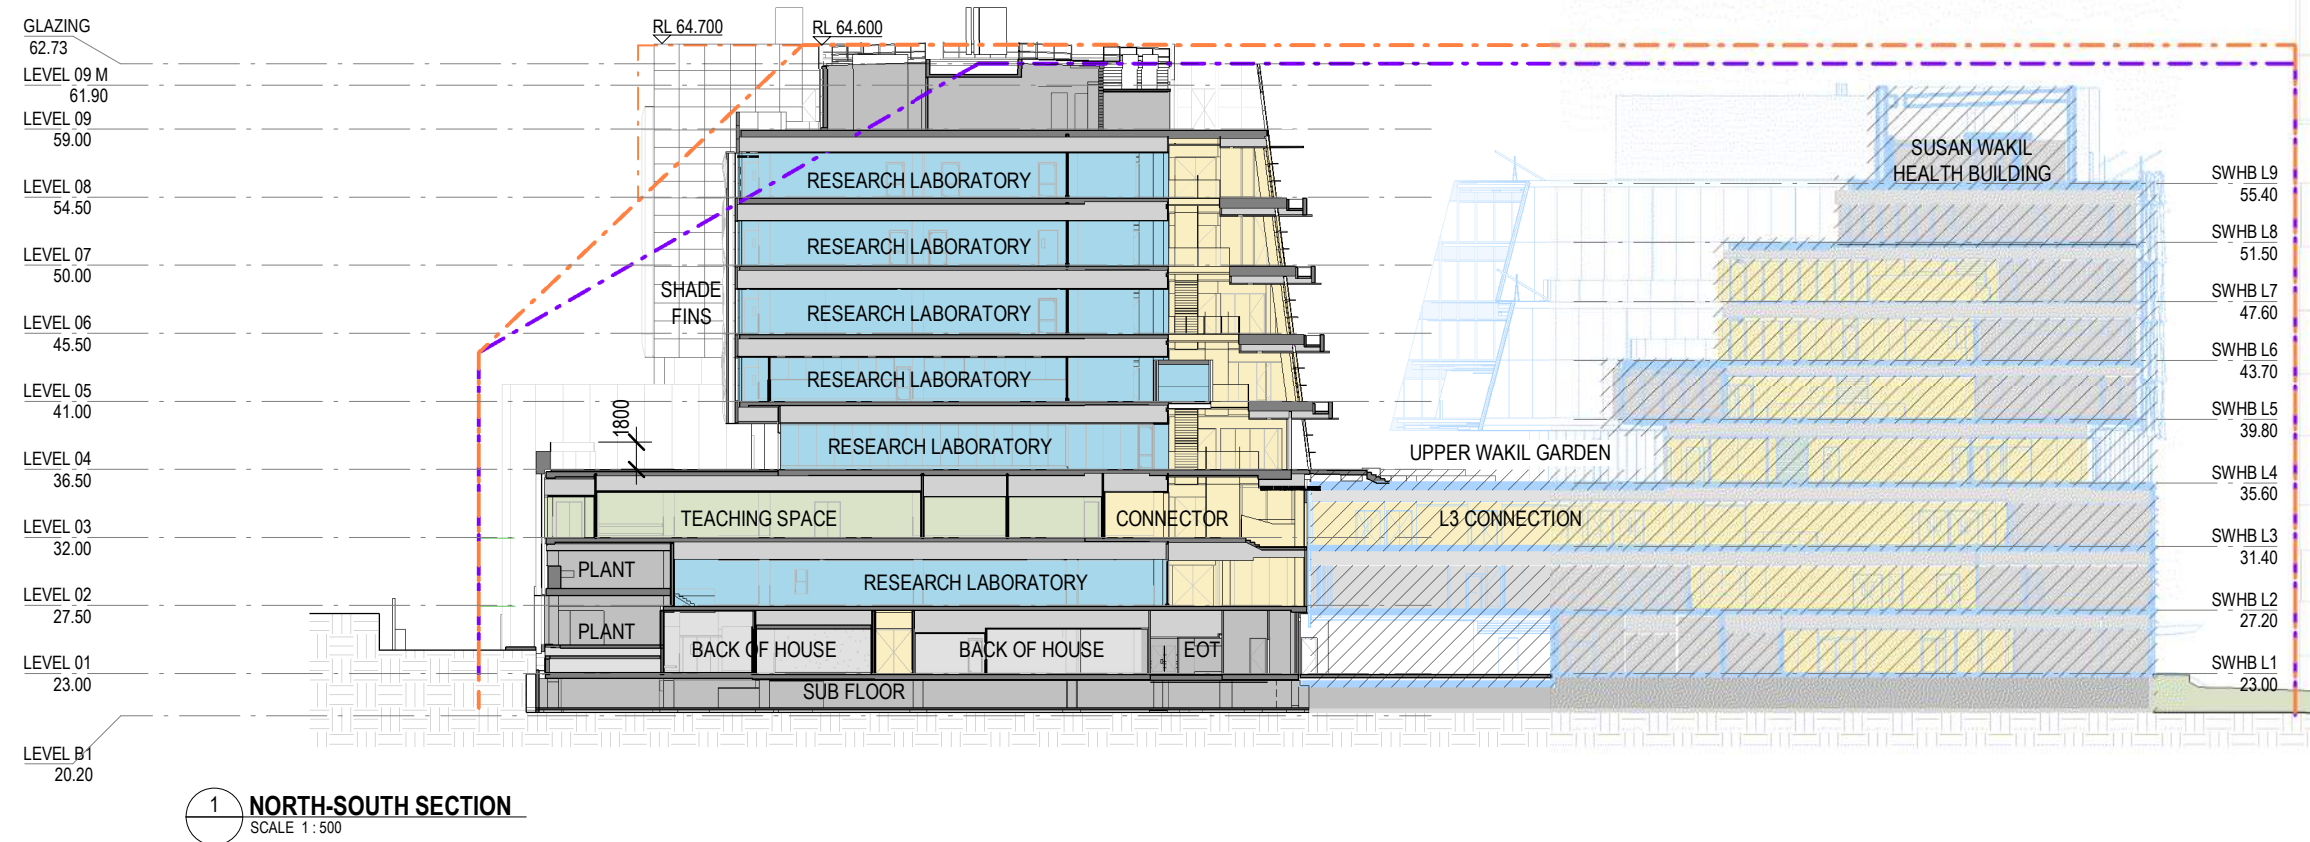

LEGEND

- EXISTING CIP ENVELOPE
- PROPOSED CIP ENVELOPE


FOR CIP ENVELOPE PLEASE REFER TO THE PLANS APPROVED UNDER SSD 6123- MOD 2.

D0353 A05_1201 REV DA6 01/08/2025
1:500 @ A3
0 5 10 15M

DENTON
CORKER
MARSHALL

SYDNEY BIOMEDICAL
ACCELERATOR

FOR PLANNING
01/08/2025
SSDA - SECTIONS

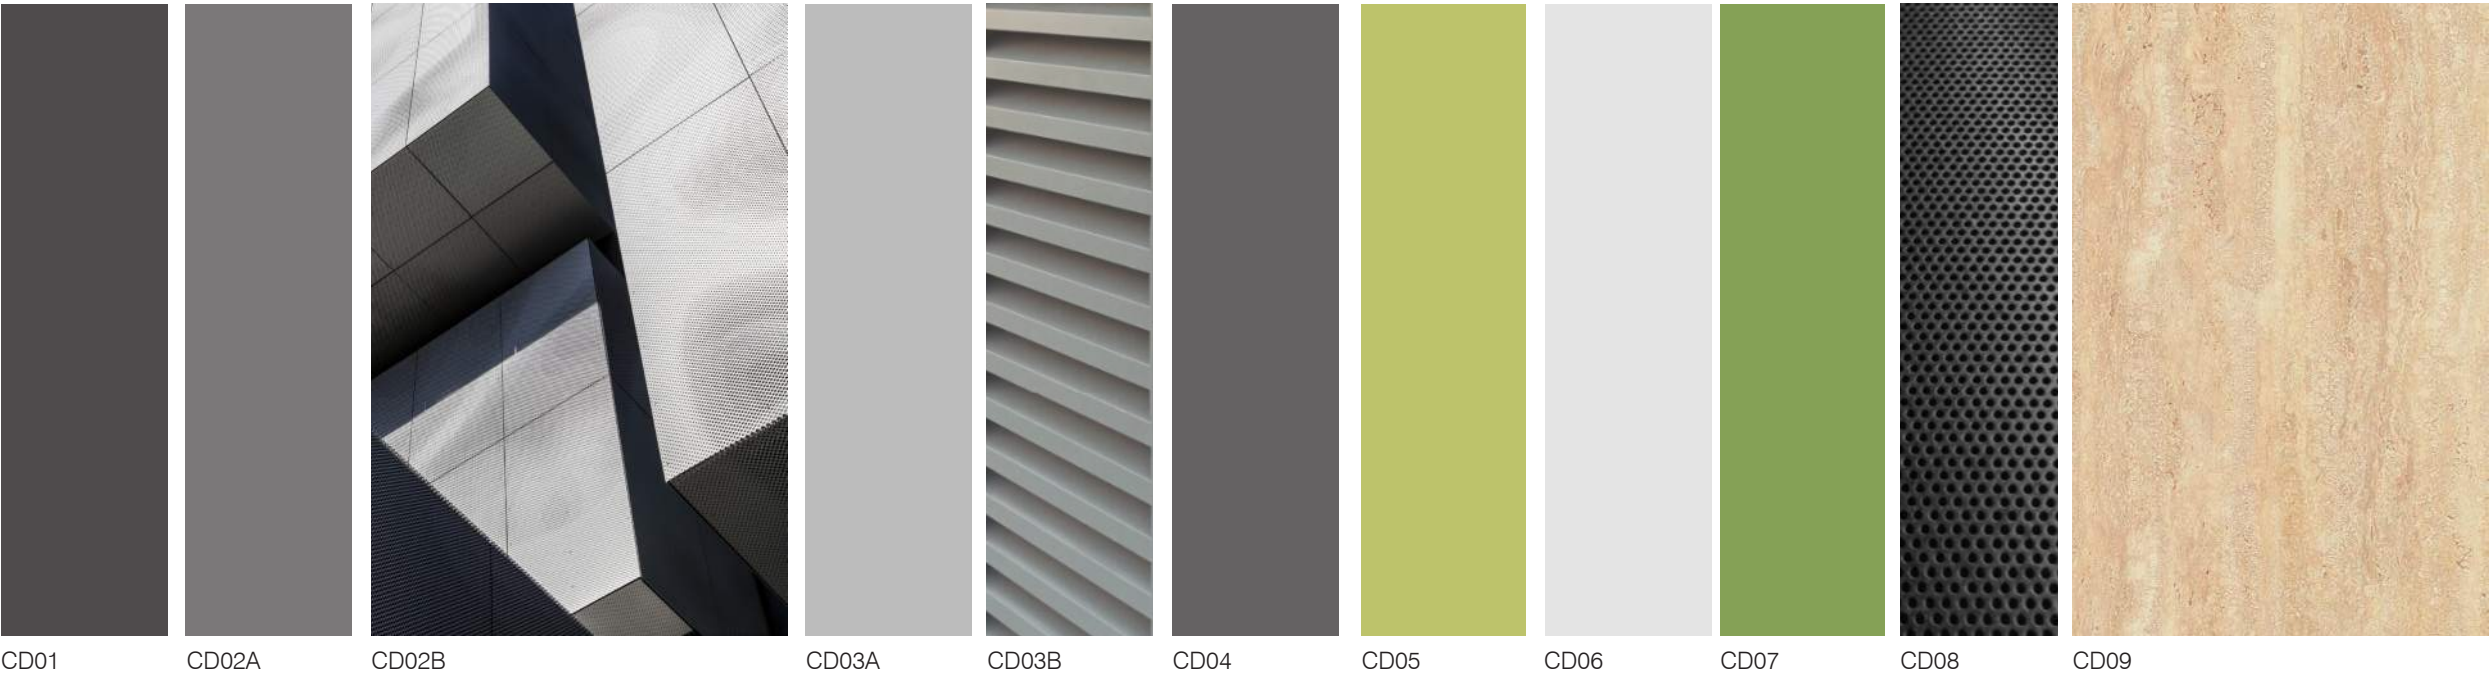

LEGEND :

- CD01 Monolithic aluminium powdercoated
Charcoal - Base facade shading Fin
- CD02A Mid-Grey powdercoated aluminium
- CD02B Mid-Grey powdercoated perforated aluminium
- CD03A Mid-Grey metal deck cladding
- CD03B Mid-Grey metal horizontal louvers
- CD04 Dark-Grey powdercoated Aluminium
- CD05 Green powdercoated aluminium
Planter vertical face
- CD06 Light grey powdercoated aluminium
- CD07 Green flouropolymer coated aluminium
- CD08 Dark Grey perforated powdercoated aluminium
- CD09 Base Cladding Porcelain tile - Sandstone type finish

- GT01 Dark Glass
- GT02 Clear Vision Glass / Glazed curtain wall
- LV01 Glass Louvres

