


Rev	Date	ISSUED FOR INFORMATION	Description
A	10/01/11	AG	Drawn / Appr
		MRH	Drawn / Appr


		<p>© Cardno Ltd 2011 This document is controlled by Cardno Ltd. Liability for the content of and use of this document is accepted by the user. No responsibility is accepted by Cardno Ltd for any use or reliance on or reference to any part of this document.</p>	<p>Quality Management Company 195 Pitt Street, Sydney NSW 2000 Phone: 61 2 9237 7000 Fax: 61 2 9237 7022 Email: Sydney@cardno.com.au Web: www.cardno.com.au</p>	<p>Drawn: AG Checked: MRH Designed: MRH Verified: MRH Approved: PKT1</p>	<p>DATE: OCT 11 DATE: OCT 11 DATE: OCT 11 DATE: OCT 11</p>	<p>Client: LEND LEASE (Millers Point) PTY. LTD. Status: BARANGAROO SOUTH C3, C4 AND C5 COMMERCIAL BUILDING (PA7) GENERAL ARRANGEMENT SITE PLAN</p>	<p>FOR INFORMATION</p>	<p>Scale: 1:1000 Sheet: A1</p>	<p>Drawing Number: 210025-DA-710 Revision: A</p>
--	--	--	---	--	--	--	------------------------	------------------------------------	--

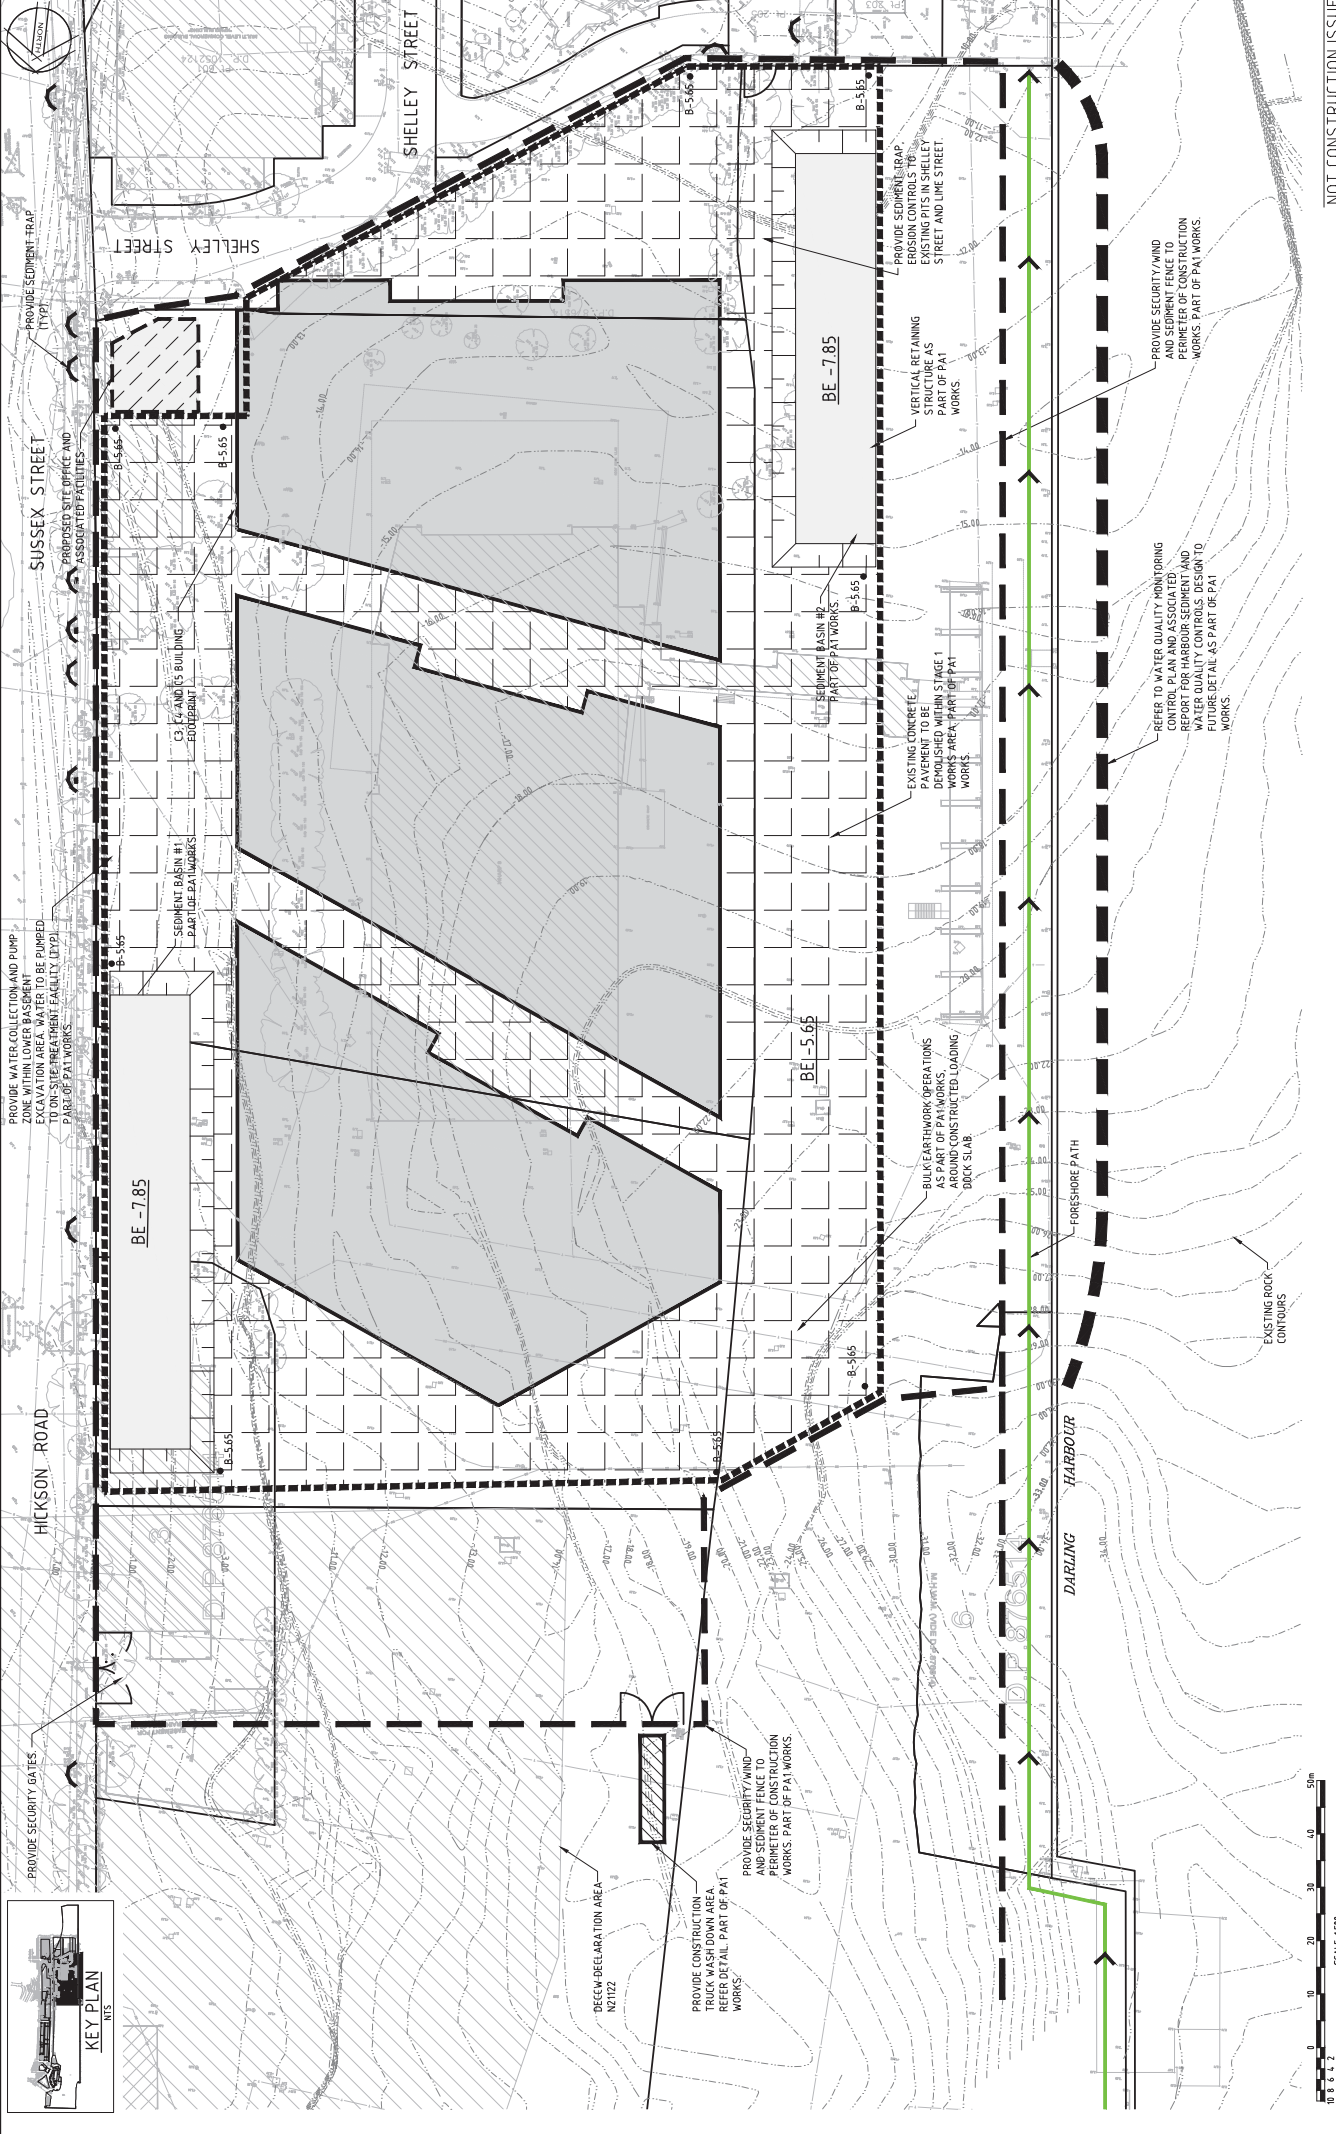


Rev	Date	Issued For Information	Description
A	10/08/11	AG	
		MKH	
		Drawn / Appr	

<p>© Cardno Ltd 2011 This document is issued by Cardno as a service to the client. It is not to be used for any other purpose without the written consent of Cardno. Cardno is not responsible for any errors or omissions in this document.</p>		<p>9/5 The Arcade, Level 15, 15/155 St Georges Road, Sydney NSW 2000 Phone: 61 2 9237 7000 Fax: 61 2 9237 7022 Email: Sydney@cardno.com.au Web: www.cardno.com.au</p>		<p>Drawn AG Checked MW Designed MJK Verified MJK Approved PMK1</p>	
Grant	Lend Lease (Millers Point) Pty. Ltd.	Client	Barangaroo South C3, C4 and C5 Commercial Building (PA7)	Status	FOR INFORMATION
Drawn	OCT 11	Checked	OCT 11	Date	OCT 11
Scale	1:1000	Scale	1:1000	Scale	A1
Drawing Number	210025-DA-715	Revision		Revision	A


NOT CONSTRUCTION ISSUE

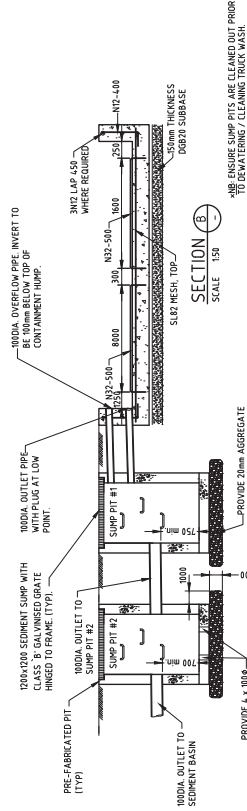

SECTION (B)
SCALE 1:50

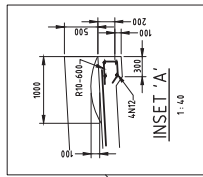


TRUCK WASH - PLAN
SCALE 1:50

 


SECTION (A)
SCALE 1:50


CONCRETE TRUCK WASH DOWN DETAIL

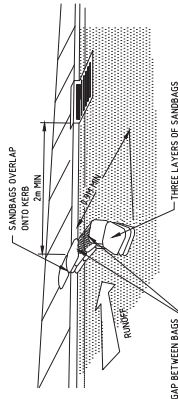


SANDBAG SEDIMENT TRAP
FOR KERB INLET ON GRADE
NTS

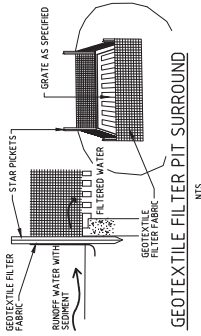


GEOTEXTILE FILTER PIT SURROUND
NTS

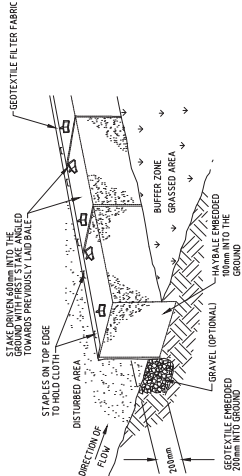

HAYBALE AND GEOTEXTILE SEDIMENT FILTER
NTS

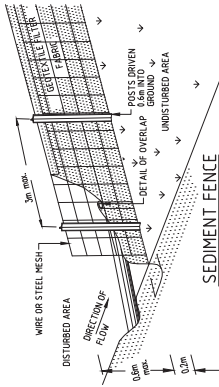

SEDIMENT FENCE
NTS

 

Rev	Date	ISSUED FOR INFORMATION	Description	Drawn / Appr
A	16/08/11	AG	MKH	




© Cardno Ltd 2011
This document is provided by Cardno Pty Ltd for the use of the client in accordance with the terms of the contract. Cardno Pty Ltd does not accept any responsibility or liability whatsoever to any third party arising out of any use or reliance by that party on the content of this document.



Drawn	Checked	Verified	Approved	Client	Status
AG	MKH	MKH	MKH	LEND LEASE (Millers Point) PTY. LTD.	FOR INFORMATION

Drawn	Checked	Verified	Approved	Client	Status
OCT 11	OCT 11	OCT 11	OCT 11	BARANGAROO SOUTH C3, C4 AND C5 COMMERCIAL BUILDING (PA7)	FOR INFORMATION
OCT 11	OCT 11	OCT 11	OCT 11	GENERAL DETAILS	FOR INFORMATION
OCT 11	OCT 11	OCT 11	OCT 11	210025-DA-721	FOR INFORMATION
OCT 11	OCT 11	OCT 11	OCT 11	A	FOR INFORMATION

NOT CONSTRUCTION ISSUE

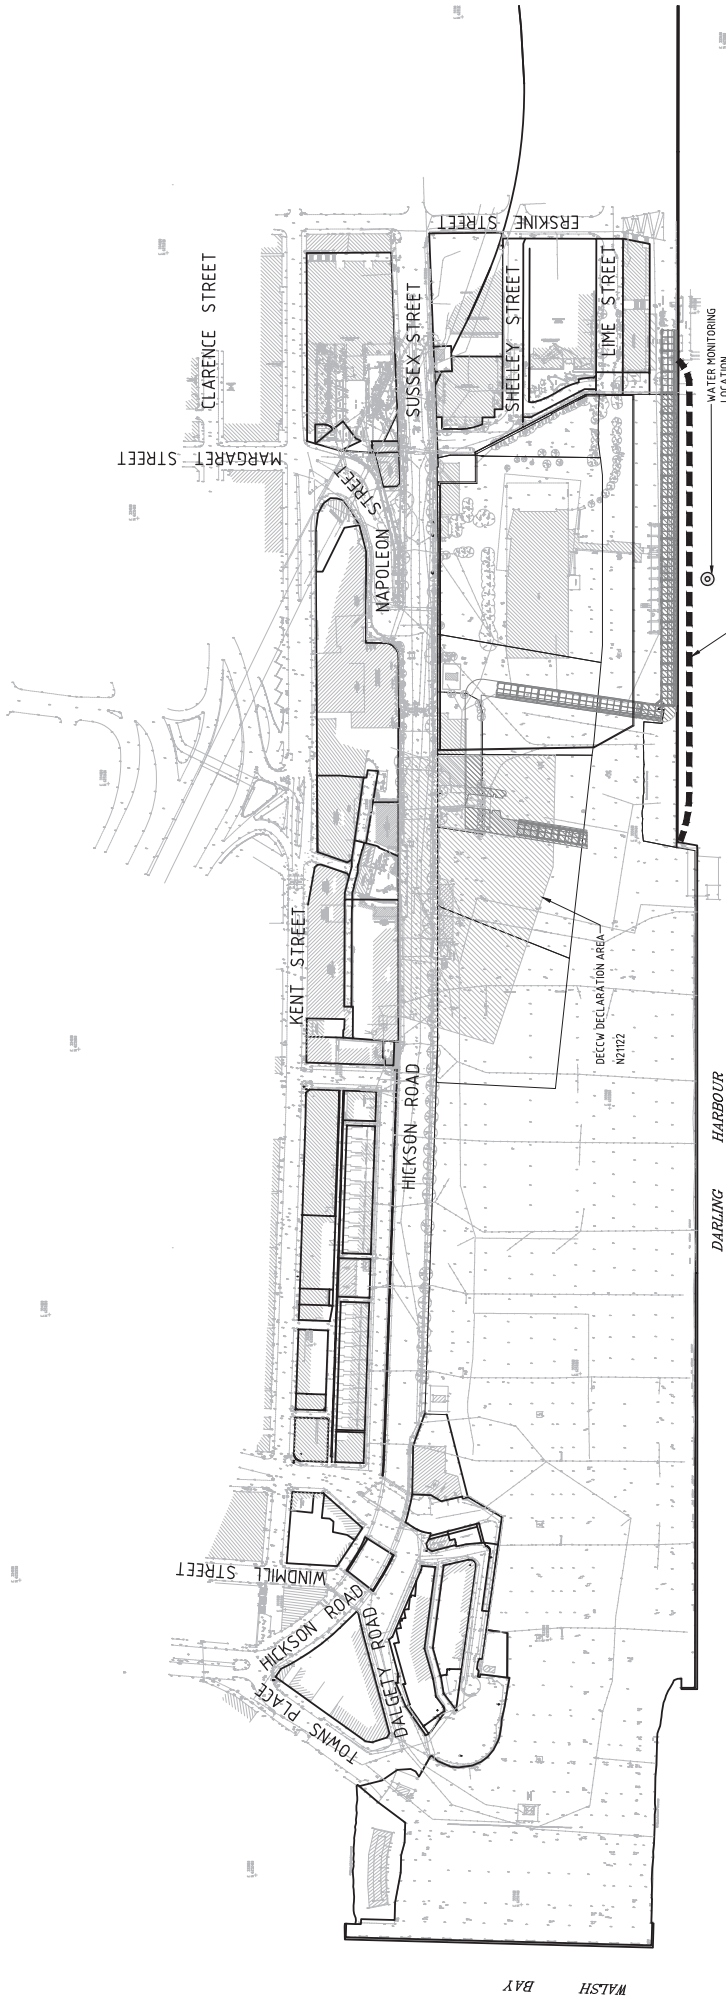

SEDIMENT CURTAIN WITH BOTTOM TYPE ANCHORING SYSTEM TO BE IN ACCORDANCE WITH WATER MONITORING REQUIREMENTS

DARLING HARBOUR

WALSH BAY



Rev	Date	Issued For Information	Description	Drawn	Appr
A	10/10/11	AG		MRH	

Drawn	AG	Checked	MRH	Verified	MRH	Approved	MRH
DATE	OCT 11	DATE	OCT 11	DATE	OCT 11	DATE	OCT 11

Client	Lend Lease (Millers Point) PTY. LTD.	Status	FOR INFORMATION
Contract	BARANGAROO SOUTH C3, C4 AND C5 COMMERCIAL BUILDING (PA7)	Scale	1:2000
Project	WATER MONITORING CONTROL PLAN	Drawing Number	210025-DA-725
		Revision	A

© Cardno Ltd 2011
 This document is provided by Cardno Ltd solely for the use of and use by the client in accordance with the terms of the contract. Cardno Ltd shall not be held responsible for any use or reliance by the party on the content of this document.



Cardno
 Quality Management Company
 95 Pitt Street, Sydney NSW 2000, Australia
 Phone: +61 2 955 7100, Fax: +61 2 955 7122
 Email: Sydney@cardno.com.au, Web: www.cardno.com.au

Lend Lease

BARANGAROO SYDNEY AUSTRALIA

NOT CONSTRUCTION ISSUE

ON A1 ORIGINAL

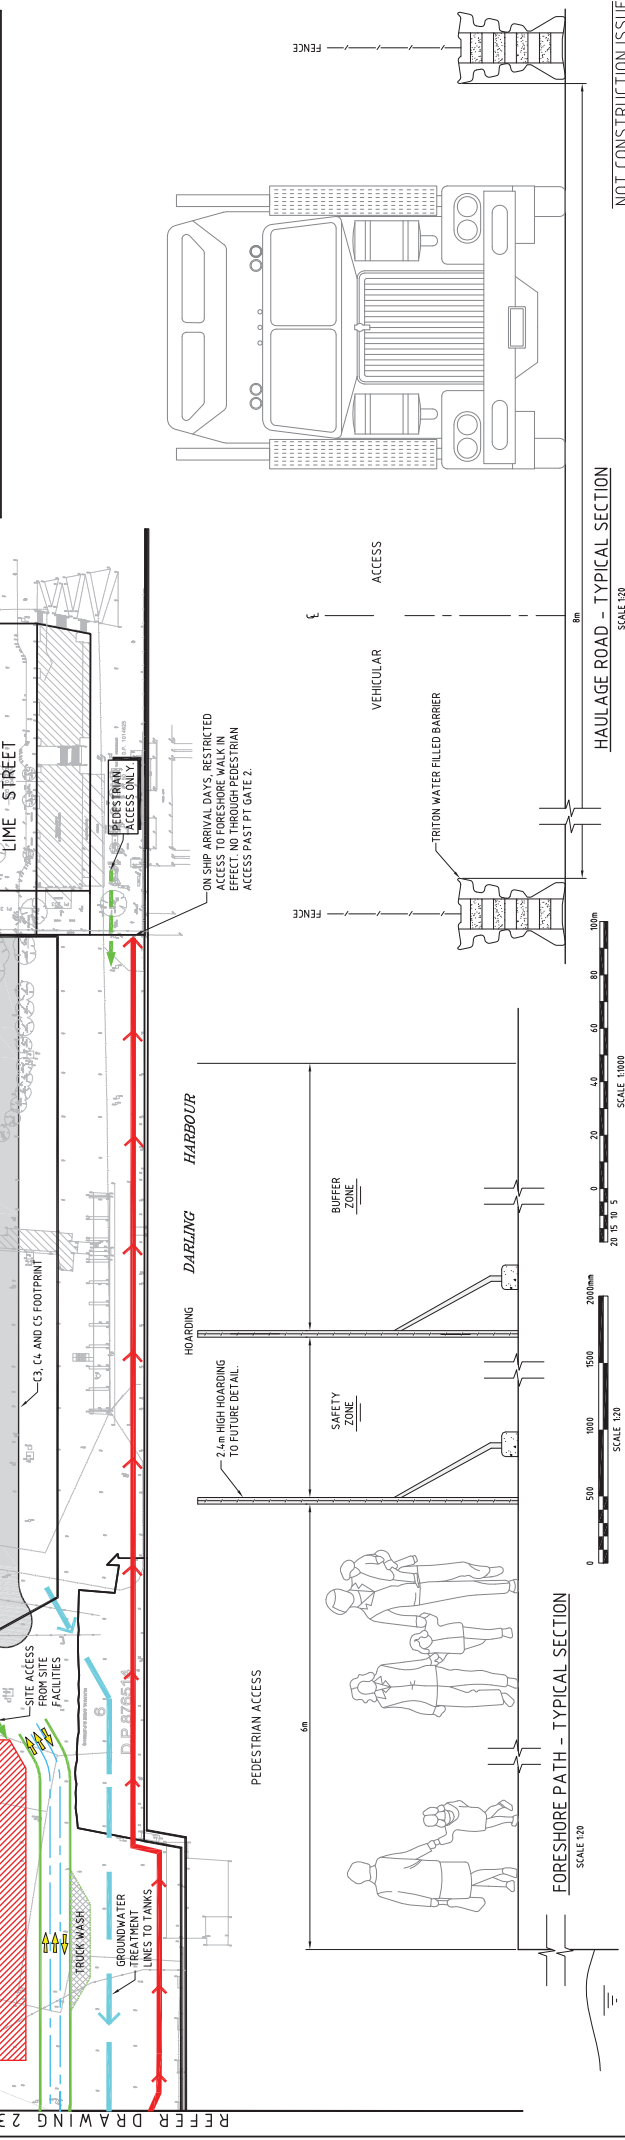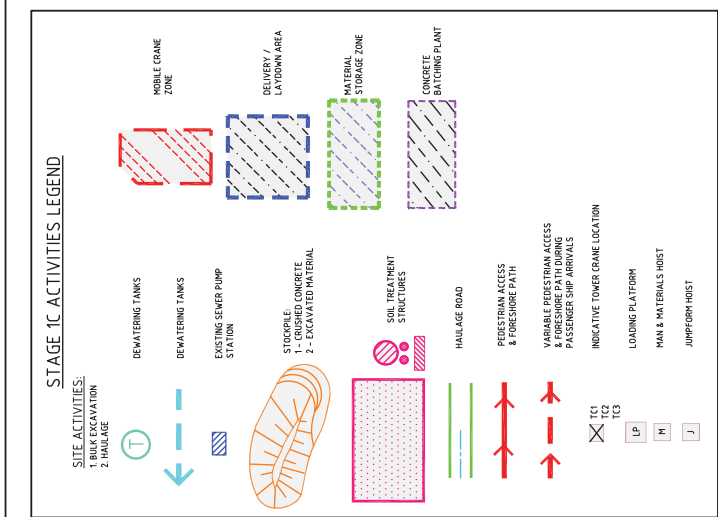

Rev	Date	Description	Drawn	Appr
B	09.11.11	ISSUED FOR INFORMATION	AG	MKH
A	16.09.11	ISSUED FOR INFORMATION	AG	MKH

<p>ABN 95 801 85 835 199 Pitt Street Sydney NSW 1500 Phone: 61 2 955 7700 Fax: 61 2 955 7702 Email: Sydney@cardno.com.au Web: www.cardno.com.au</p>		<p>© Cardno Ltd 2011 This document is provided by Cardno Ltd as the sole provider of the information and is to be used for the purposes of the project only. Cardno Ltd is not responsible for the use of the information for any other purpose or in any other context without the written consent of Cardno Ltd.</p>
	<p>FOR INFORMATION</p>	<p>FOR INFORMATION</p>
<p>DATE: OCT 11</p>	<p>DATE: OCT 11</p>	<p>DATE: OCT 11</p>
<p>DRAWN: AHD</p>	<p>DRAWN: ASHOWN</p>	<p>SCALE: A1</p>
<p>DRAWING NUMBER: 210025-DA-732</p>	<p>REVISION: B</p>	<p>NOT CONSTRUCTION ISSUE</p>

Appendix B

STAKEHOLDER

ENGAGEMENT

STRATEGY

C5 COMMERCIAL BUILDING

ENVIRONMENTAL, CONSTRUCTION, AND SITE MANAGEMENT PLAN

VOLUME II

COMMERCIAL BUILDINGS C3, C4 & C5 SIMULTANEOUS CONSTRUCTION

JANUARY 2014

Simultaneous Construction of Commercial Buildings C3, C4 & C5:

The simultaneous construction of Commercial buildings C3, C4 and C5 will generally be undertaken in accordance with the methodology of Volume 1 of the ECSMP for C5, with reference being made to the key documents listed in these reports. The key changes to the ECSMP for simultaneous construction will be as follows:

- The location of the site facilities will remain the same, however the haul road and pedestrian walkway will end at the north west corner of the C3 building envelope, as detailed in Drawing 210025-DA-731.

All additional changes to the C5 ECSMP for simultaneous construction are as illustrated in the attached Drawings 210025-DA-700 to 732.