


| Drawing No | Revision | Drawing                                | Scale                      |
|------------|----------|----------------------------------------|----------------------------|
| A00.000    | C        | Cover Sheet/Drawing List               | N/A                        |
| A00.001    | C        | Location Plan                          | 1:500 at A1 / 1:1000 at A3 |
| A00.002    | C        | Survey                                 | 1:200 at A1/ 1:400 at A3   |
| A00.100    | C        | Existing Level 00 (J17 Ground Floor)   | 1:200 at A1/ 1:400 at A3   |
| A00.101    | C        | Existing Level 01                      | 1:200 at A1 / 1:400 at A3  |
| A00.102    | C        | Existing Level 02                      | 1:200 at A1 / 1:400 at A3  |
| A00.103    | C        | Existing Level 03                      | 1:200 at A1 / 1:400 at A3  |
| A00.104    | C        | Existing Level 04                      | 1:200 at A1 / 1:400 at A3  |
| A00.105    | C        | Existing Level 05                      | 1:200 at A1 / 1:400 at A3  |
| A00.106    | C        | Existing Level 06                      | 1:200 at A1 / 1:400 at A3  |
| A00.107    | C        | Existing Existing Roof Plan            | 1:200 at A1 / 1:400 at A3  |
|            |          |                                        |                            |
| A00.201    | C        | Existing Elevations J17 North and West | 1:200 at A1 / 1:400 at A3  |
| A00.202    | C        | Existing Elevations J17 South and West | 1:200 at A1 / 1:400 at A3  |
| A00.203    | C        | Existing Elevations J17 East and West  | 1:200 at A1 / 1:400 at A3  |
|            |          |                                        |                            |
| A01.001    | C        | Site Plan Proposed                     | 1:200 at A1 / 1:400 at A3  |
|            |          |                                        |                            |
| A02.000    | C        | Key Plan Level 00 (J17 Ground Floor)   | 1:200 at A1 / 1:400 at A3  |
| A02.001    | C        | Key Plan Level 01                      | 1:200 at A1 / 1:400 at A3  |
| A02.002    | C        | Key Plan Level 02                      | 1:200 at A1 / 1:400 at A3  |
| A02.003    | C        | Key Plan Level 03                      | 1:200 at A1 / 1:400 at A3  |
| A02.004    | C        | Key Plan Level 04                      | 1:200 at A1 / 1:400 at A3  |
| A02.005    | C        | Key Plan Level 05                      | 1:200 at A1 / 1:400 at A3  |
| A02.006    | C        | Key Plan Roof Level 01                 | 1:200 at A1 / 1:400 at A3  |
| A02.007    | C        | Key Plan Rof Level 02                  | 1:200 at A1 / 1:400 at A3  |
|            |          |                                        |                            |
| A03.000    | C        | J17 Floor Plan Level 00 (Ground Level) | 1:100 at A1 / 1:200 at A3  |
| A03.001    | C        | J17 Floor Plan Level 01                | 1:100 at A1 / 1:200 at A3  |
| A03.002    | C        | J17 Floor Plan Level 02                | 1:100 at A1 / 1:200 at A3  |
| A03.003    | C        | J17 Floor Plan Level 03                | 1:100 at A1 / 1:200 at A3  |
| A03.004    | C        | J17 Floor Plan Level 04                | 1:100 at A1 / 1:200 at A3  |
| A03.005    | C        | J17 Floor Plan Level 05                | 1:100 at A1 / 1:200 at A3  |
| A03.006    | C        | J17 Roof Level 01                      | 1:100 at A1 / 1:200 at A3  |
| A03.007    | C        | J17 Roof Level 02                      | 1:100 at A1 / 1:200 at A3  |
|            |          |                                        |                            |
| A03.008    | C        | J18 Floor Plan Level 01 North          | 1:200 at A1 / 1:400 at A3  |
| A03.009    | C        | J18 Floor Plan Level 01 South          | 1:200 at A1 / 1:400 at A3  |
| A03.010    | C        | J18 Floor Plan Level 02 North          | 1:200 at A1 / 1:400 at A3  |
| A03.011    | C        | J18 Floor Plan Level 02 South          | 1:200 at A1 / 1:400 at A3  |
| A03.012    | C        | J18 Floor Plan Mezzanine North         | 1:200 at A1 / 1:400 at A3  |
| A03.013    | C        | J18 Floor Plan Mezzanine South         | 1:200 at A1 / 1:400 at A3  |
| A03.014    | C        | J18 Roof Plan North                    | 1:200 at A1 / 1:400 at A3  |
| A03.015    | C        | J18 Roof Plan South                    | 1:200 at A1 / 1:400 at A3  |
|            |          |                                        |                            |
| A07.001    | C        | J17 North Elevation                    | 1:100 at A1 / 1:200 at A3  |
| A07.002    | C        | J17 East Elevation                     | 1:100 at A1 / 1:200 at A3  |
| A07.003    | C        | J17 South Elevation                    | 1:100 at A1 / 1:200 at A3  |
| A07.004    | C        | J17 West Elevation                     | 1:100 at A1 / 1:200 at A3  |
|            |          |                                        |                            |
| A07.005    | C        | J18 North and South Elevations         | 1:100 at A1 / 1:200 at A3  |
| A07.006    | C        | J18 East Elevation                     | 1:100 at A1 / 1:200 at A3  |
| A07.007    | C        | J18 West Elevation                     | 1:100 at A1 / 1:200 at A3  |
|            |          |                                        |                            |
| A08.001    | C        | Section 01                             | 1:100 at A1 / 1:200 at A3  |
| A08.002    | C        | Section 02                             | 1:100 at A1 / 1:200 at A3  |

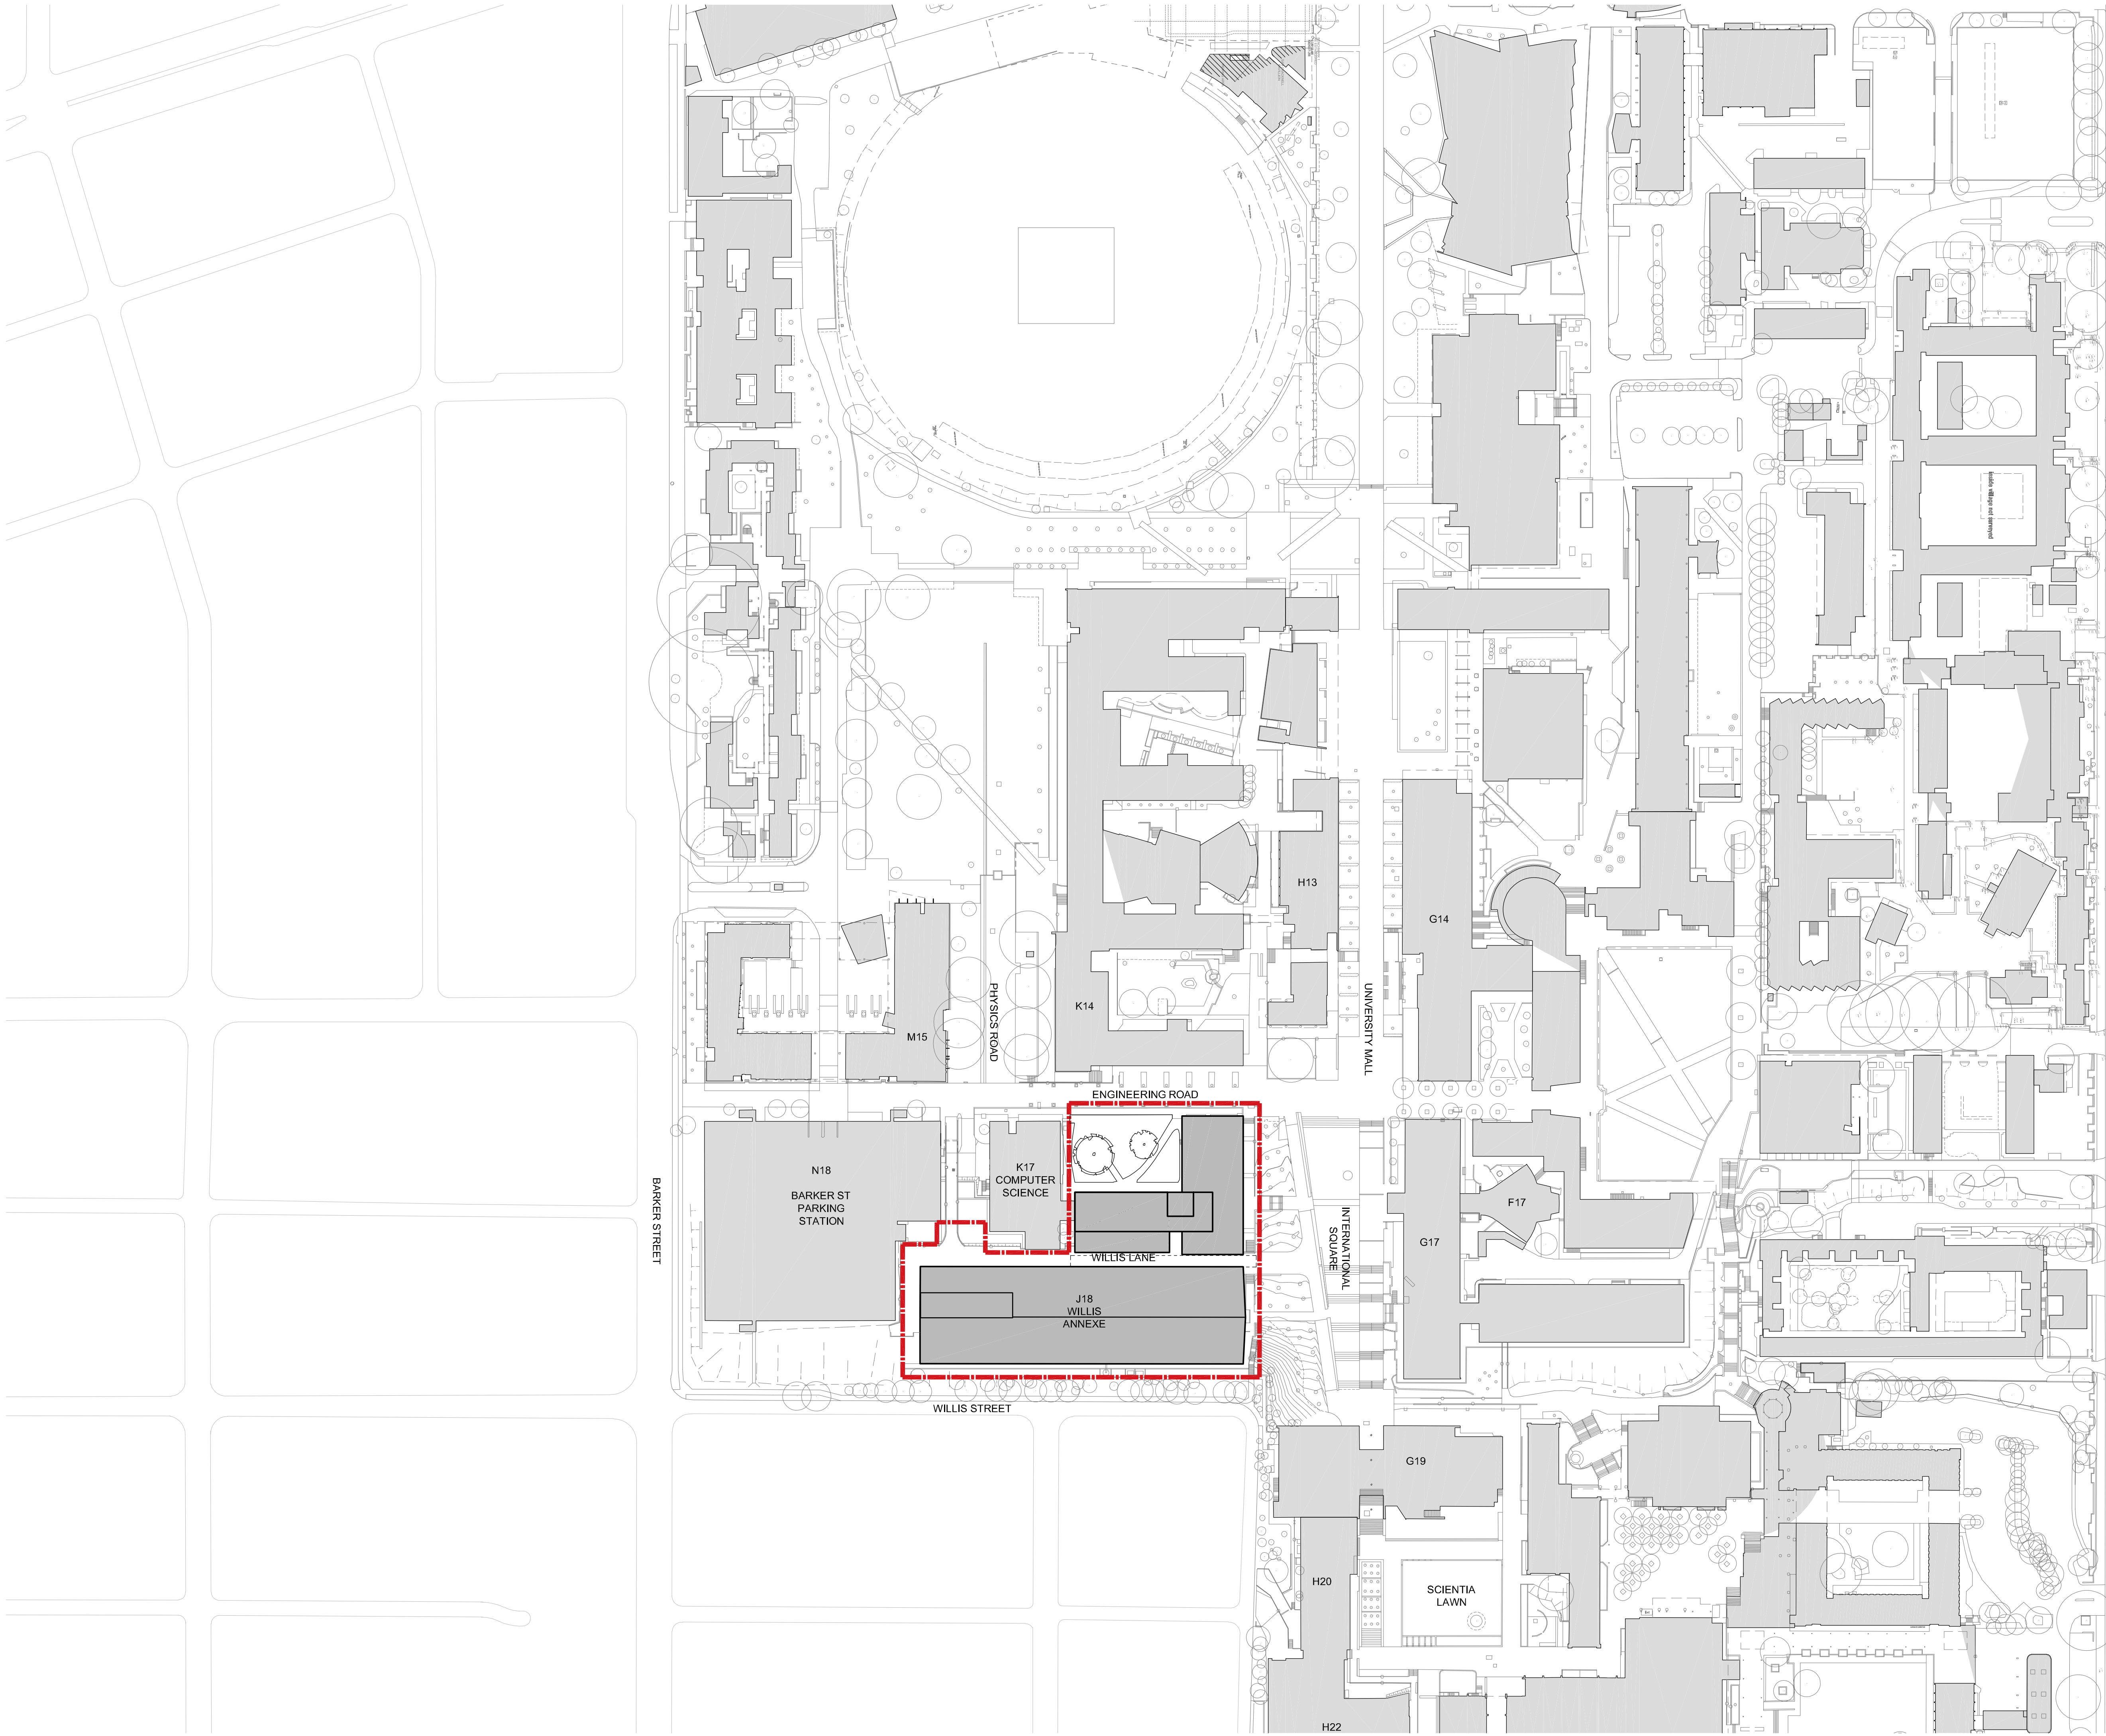




Check all dimensions and site conditions prior to commencement of any work, the purchase or ordering of any materials, fittings, plant, services or equipment and the preparation of shop drawings and/or the fabrication of any components.

Do not scale drawings - refer to figured dimensions only. Any discrepancies shall immediately be referred to the architect for clarification.

All drawings may not be reproduced or distributed without prior permission from the architect.

|   |          |                                |     |    |
|---|----------|--------------------------------|-----|----|
| C | 31.10.12 | 100% Schematic Design Issue    | FJM | JC |
| B | 15.10.12 | J18 Update - preliminary issue | RM  | JC |
| A | 08.10.12 | 50% Schematic Design Issue     | FJM | JC |

| Rev. | Date | Description | Initial | Checked |
|------|------|-------------|---------|---------|
|------|------|-------------|---------|---------|

 

Client



THE UNIVERSITY OF NEW SOUTH WALES

**UNSW Facilities Management**  
Mathews Building F23, Level 2  
Botany Street, via Gate 11  
Kensington NSW 2052

Project Manager



**aurora**

**Aurora Projects Pty Ltd**  
Level 6  
50 Berry Street  
North Sydney NSW 2060  
T 02 8920 1838 F 02 8920 3846

Architect



**BATESSMART**

**Bates Smart Pty Ltd**  
243 Liverpool Street  
East Sydney NSW 2010  
T 02 8354 5100 F 02 8354 5199

Laboratory Architect



**HDR**

**HDR Architecture Inc**  
Suite 1900  
1001 SW 5th Avenue  
Portland, OR 97204-1135  
T (503)423-3800 F (503)423-3838

Structural & Civil Engineering Consultant

Engineers for Building Services - Mechanical, Electrical and Security



**SKM S2F**

**SKM-S2F Sinclair Knight Merz**  
100 Christie Street  
St Leonards NSW 2065  
T 02 9928 2390 F 02 9928 2510

Engineers for Building Services - Hydraulic and Fire Services




**waterman**

**Waterman AHW Pty Ltd**  
Level 4, 10 Help Street  
Chatswood NSW 2067  
T 02 9411 9900 F 02 9415 1717

## UNSW School of Mechanical and Manufacturing Engineering


### Location Plan

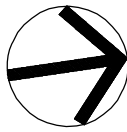

|             |                                                                                       |            |
|-------------|---------------------------------------------------------------------------------------|------------|
| Scale       | 1:1000 @A1                                                                            | 1:2000 @A3 |
| Drawn       | FJM                                                                                   | Checked JC |
| Project No. | S11378                                                                                |            |
| Status      | DA                                                                                    |            |
| Plot Date   | 31/10/2012 6:28:43 PM                                                                 |            |
| Plot File   | S:\11300-11399\11378_unsw_engineering\A_117-118\cad\plots...<br>... \DA\A0.001[C].dwg |            |
| Drawing No. | [Revision]                                                                            |            |

A0.001[C]



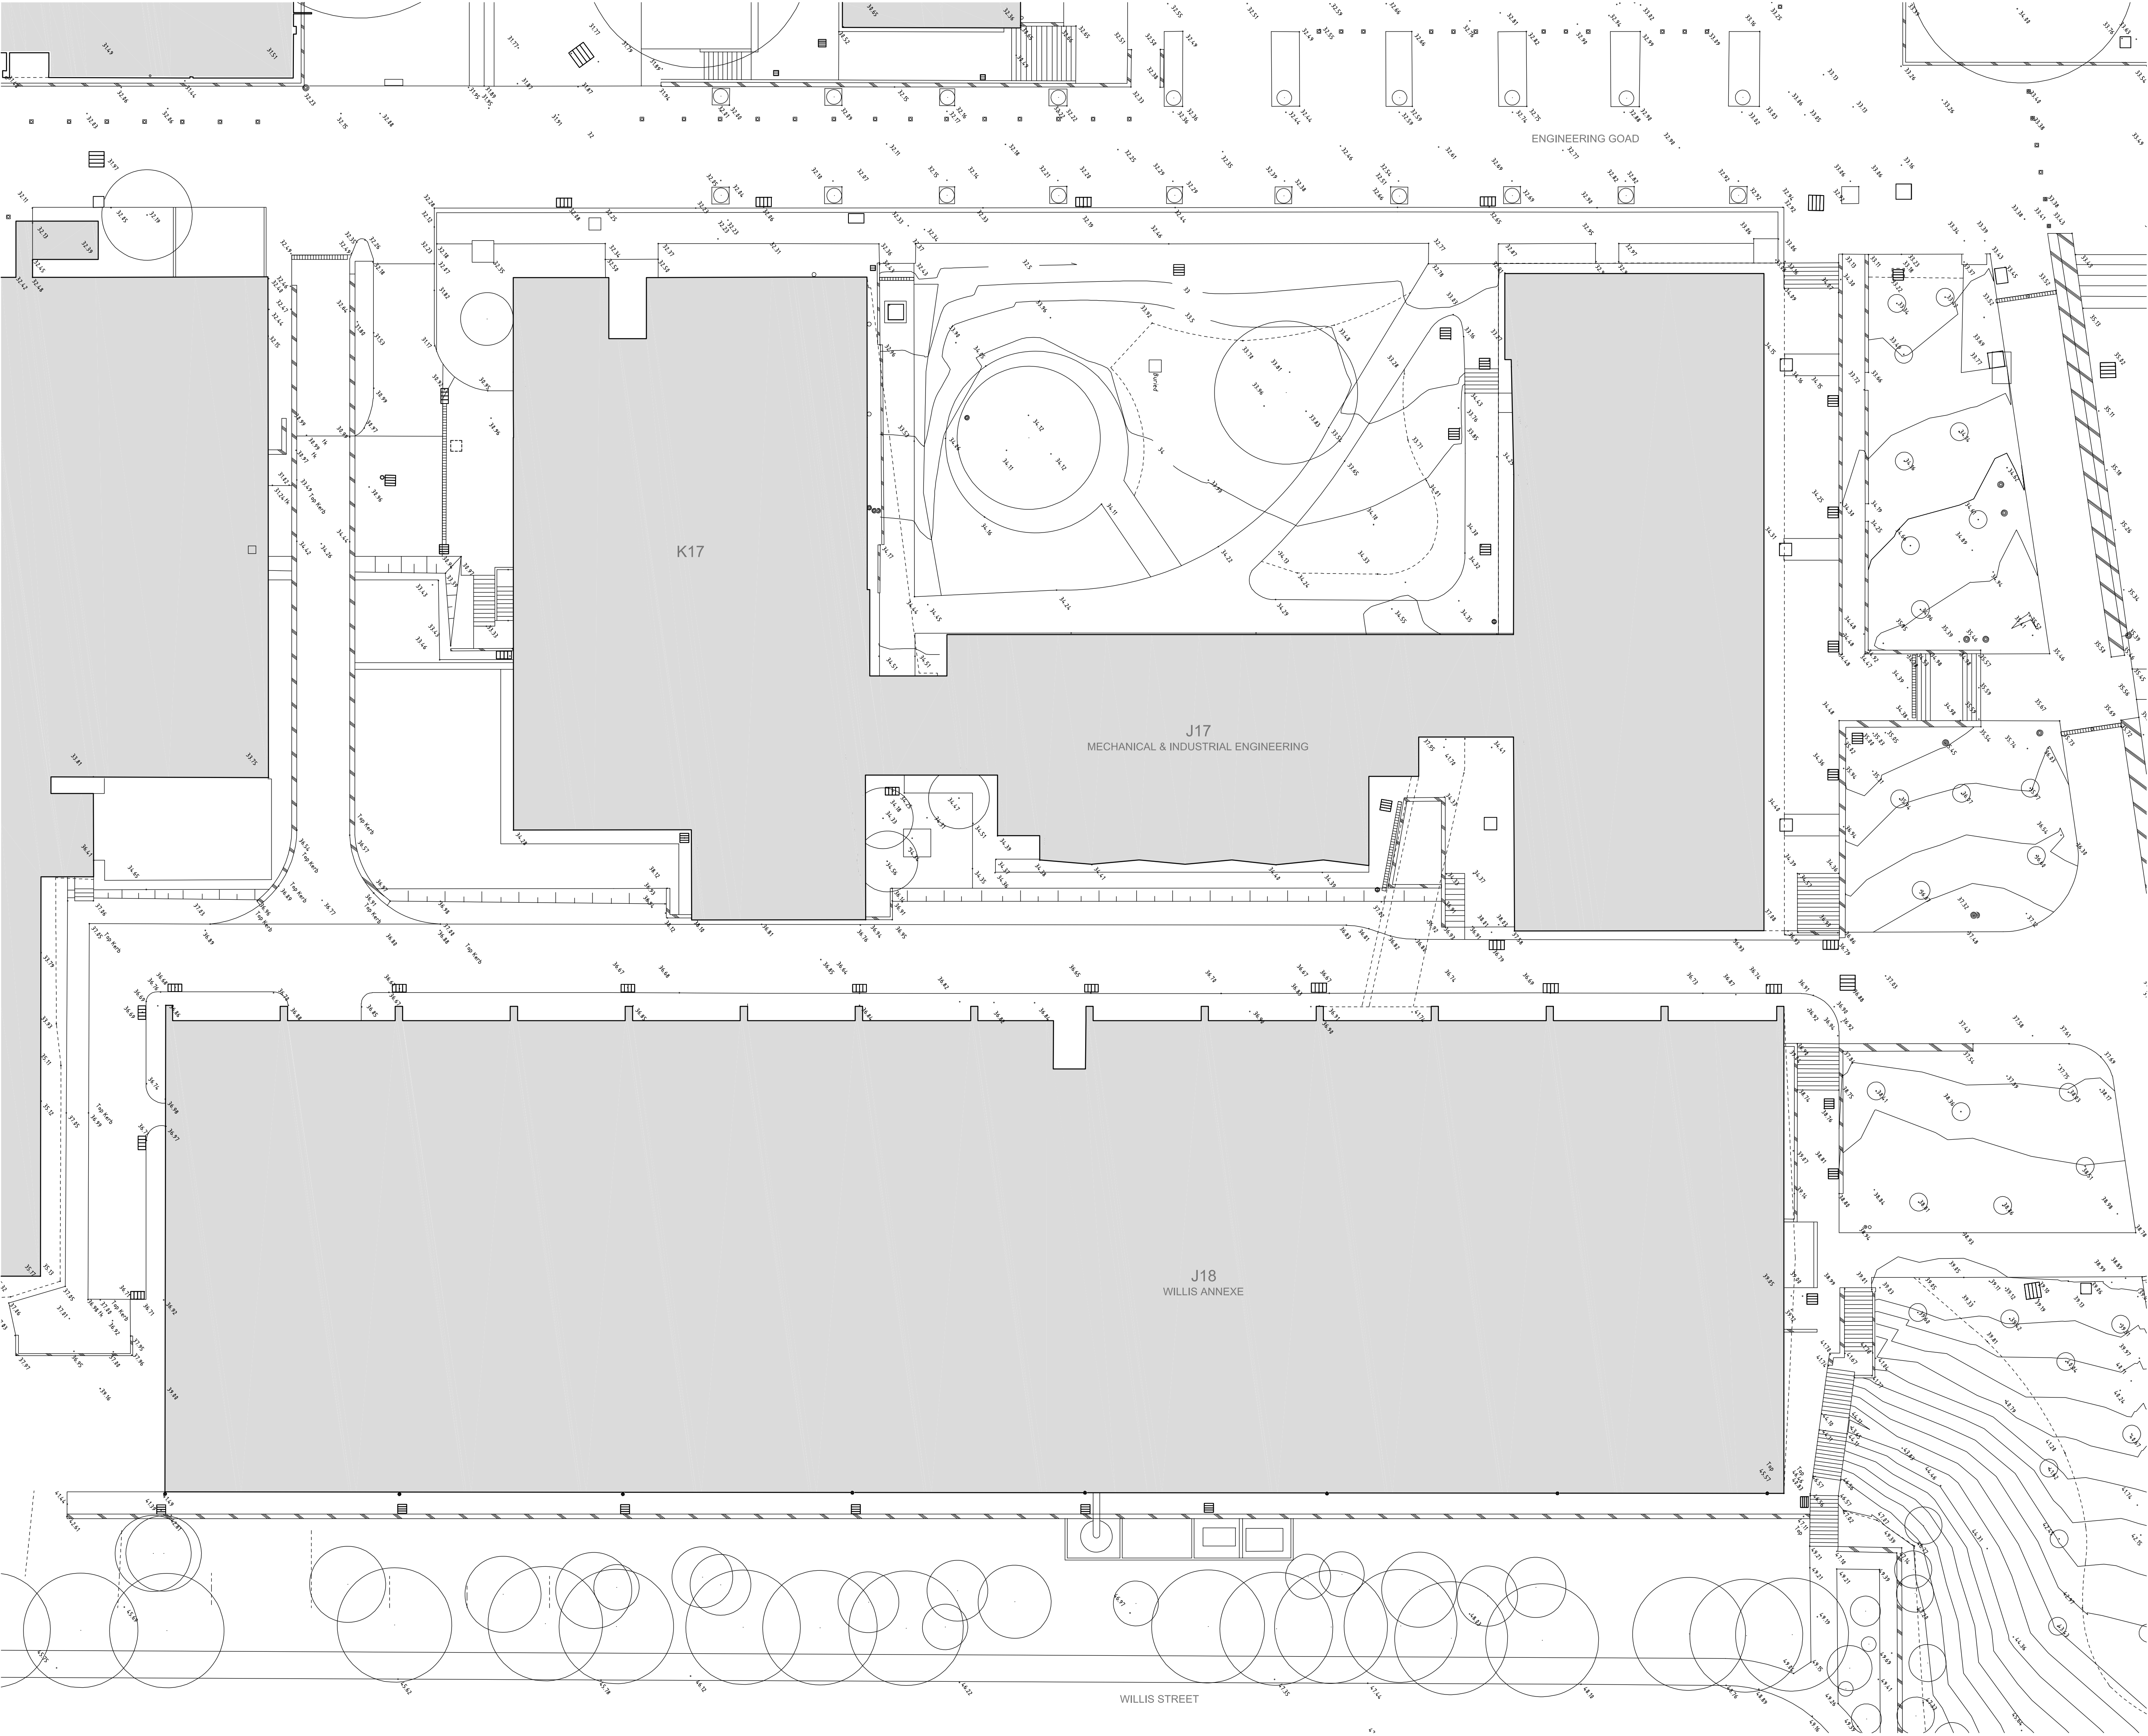

Check all dimensions and site conditions prior to commencement of any work, the purchase or ordering of any materials, fittings, plant, services or equipment and the preparation of shop drawings and/or the fabrication of any components.

Do not scale drawings - refer to figured dimensions only. Any discrepancies shall immediately be referred to the architect for clarification.

All drawings may not be reproduced or distributed without prior permission from the architect.

|   |          |                                |     |    |
|---|----------|--------------------------------|-----|----|
| C | 31.10.12 | 100% Schematic Design Issue    | FJM | JC |
| B | 15.10.12 | J18 Update - preliminary issue | RM  | JC |
| A | 08.10.12 | 50% Schematic Design Issue     | FJM | JC |

| Rev. | Date | Description | Initial | Checked |    |      |
|------|------|-------------|---------|---------|----|------|
| 0    | 2    | 4           | 6       | 8       | 10 | 20 m |

Client

**UNSW**  
THE UNIVERSITY OF NEW SOUTH WALES

**UNSW Facilities Management**  
Mathews Building F23, Level 2  
Botany Street, via Gate 11  
Kensington NSW 2052

Project Manager

**aurora**

**Aurora Projects Pty Ltd**  
Level 6  
50 Berry Street  
North Sydney NSW 2060  
T 02 8920 1838 F 02 8920 3846

Architect

**BATESSMART**

**Bates Smart Pty Ltd**  
243 Liverpool Street  
East Sydney NSW 2010  
T 02 8354 5100 F 02 8354 5199

Laboratory Architect

**HDR**

**HDR Architecture Inc**  
Suite 1900  
1001 SW 5th Avenue  
Portland, OR 97204-1135  
T (503)423-3800 F (503)423-3838

Structural & Civil Engineering Consultant

Engineers for Building Services - Mechanical, Electrical and Security

**SKM S2F**


**SKM-S2F Sinclair Knight Merz**  
100 Christie Street  
St Leonards NSW 2065  
T 02 9928 2390 F 02 9928 2510

Engineers for Building Services - Hydraulic and Fire Services

**waterman**

**Waterman AHW Pty Ltd**  
Level 4, 10 Help Street  
Chatswood NSW 2067  
T 02 9411 9900 F 02 9415 1717


**UNSW School of Mechanical and Manufacturing Engineering Survey**

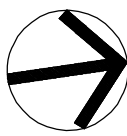

|             |                                                              |         |     |
|-------------|--------------------------------------------------------------|---------|-----|
| Scale       | 1:200                                                        | @A1     | @A3 |
| Drawn       | FJM                                                          | Checked | JC  |
| Project No. | S11378                                                       |         |     |
| Status      | DA                                                           |         |     |
| Plot Date   | 31/10/2012 6:28:51 PM                                        |         |     |
| Plot File   | S:\11300-11399\11378_unsw_engineering\A_117-J18\cad\plots... |         |     |
| Drawing No. | [Revision]                                                   |         |     |

**A0.002[C]**




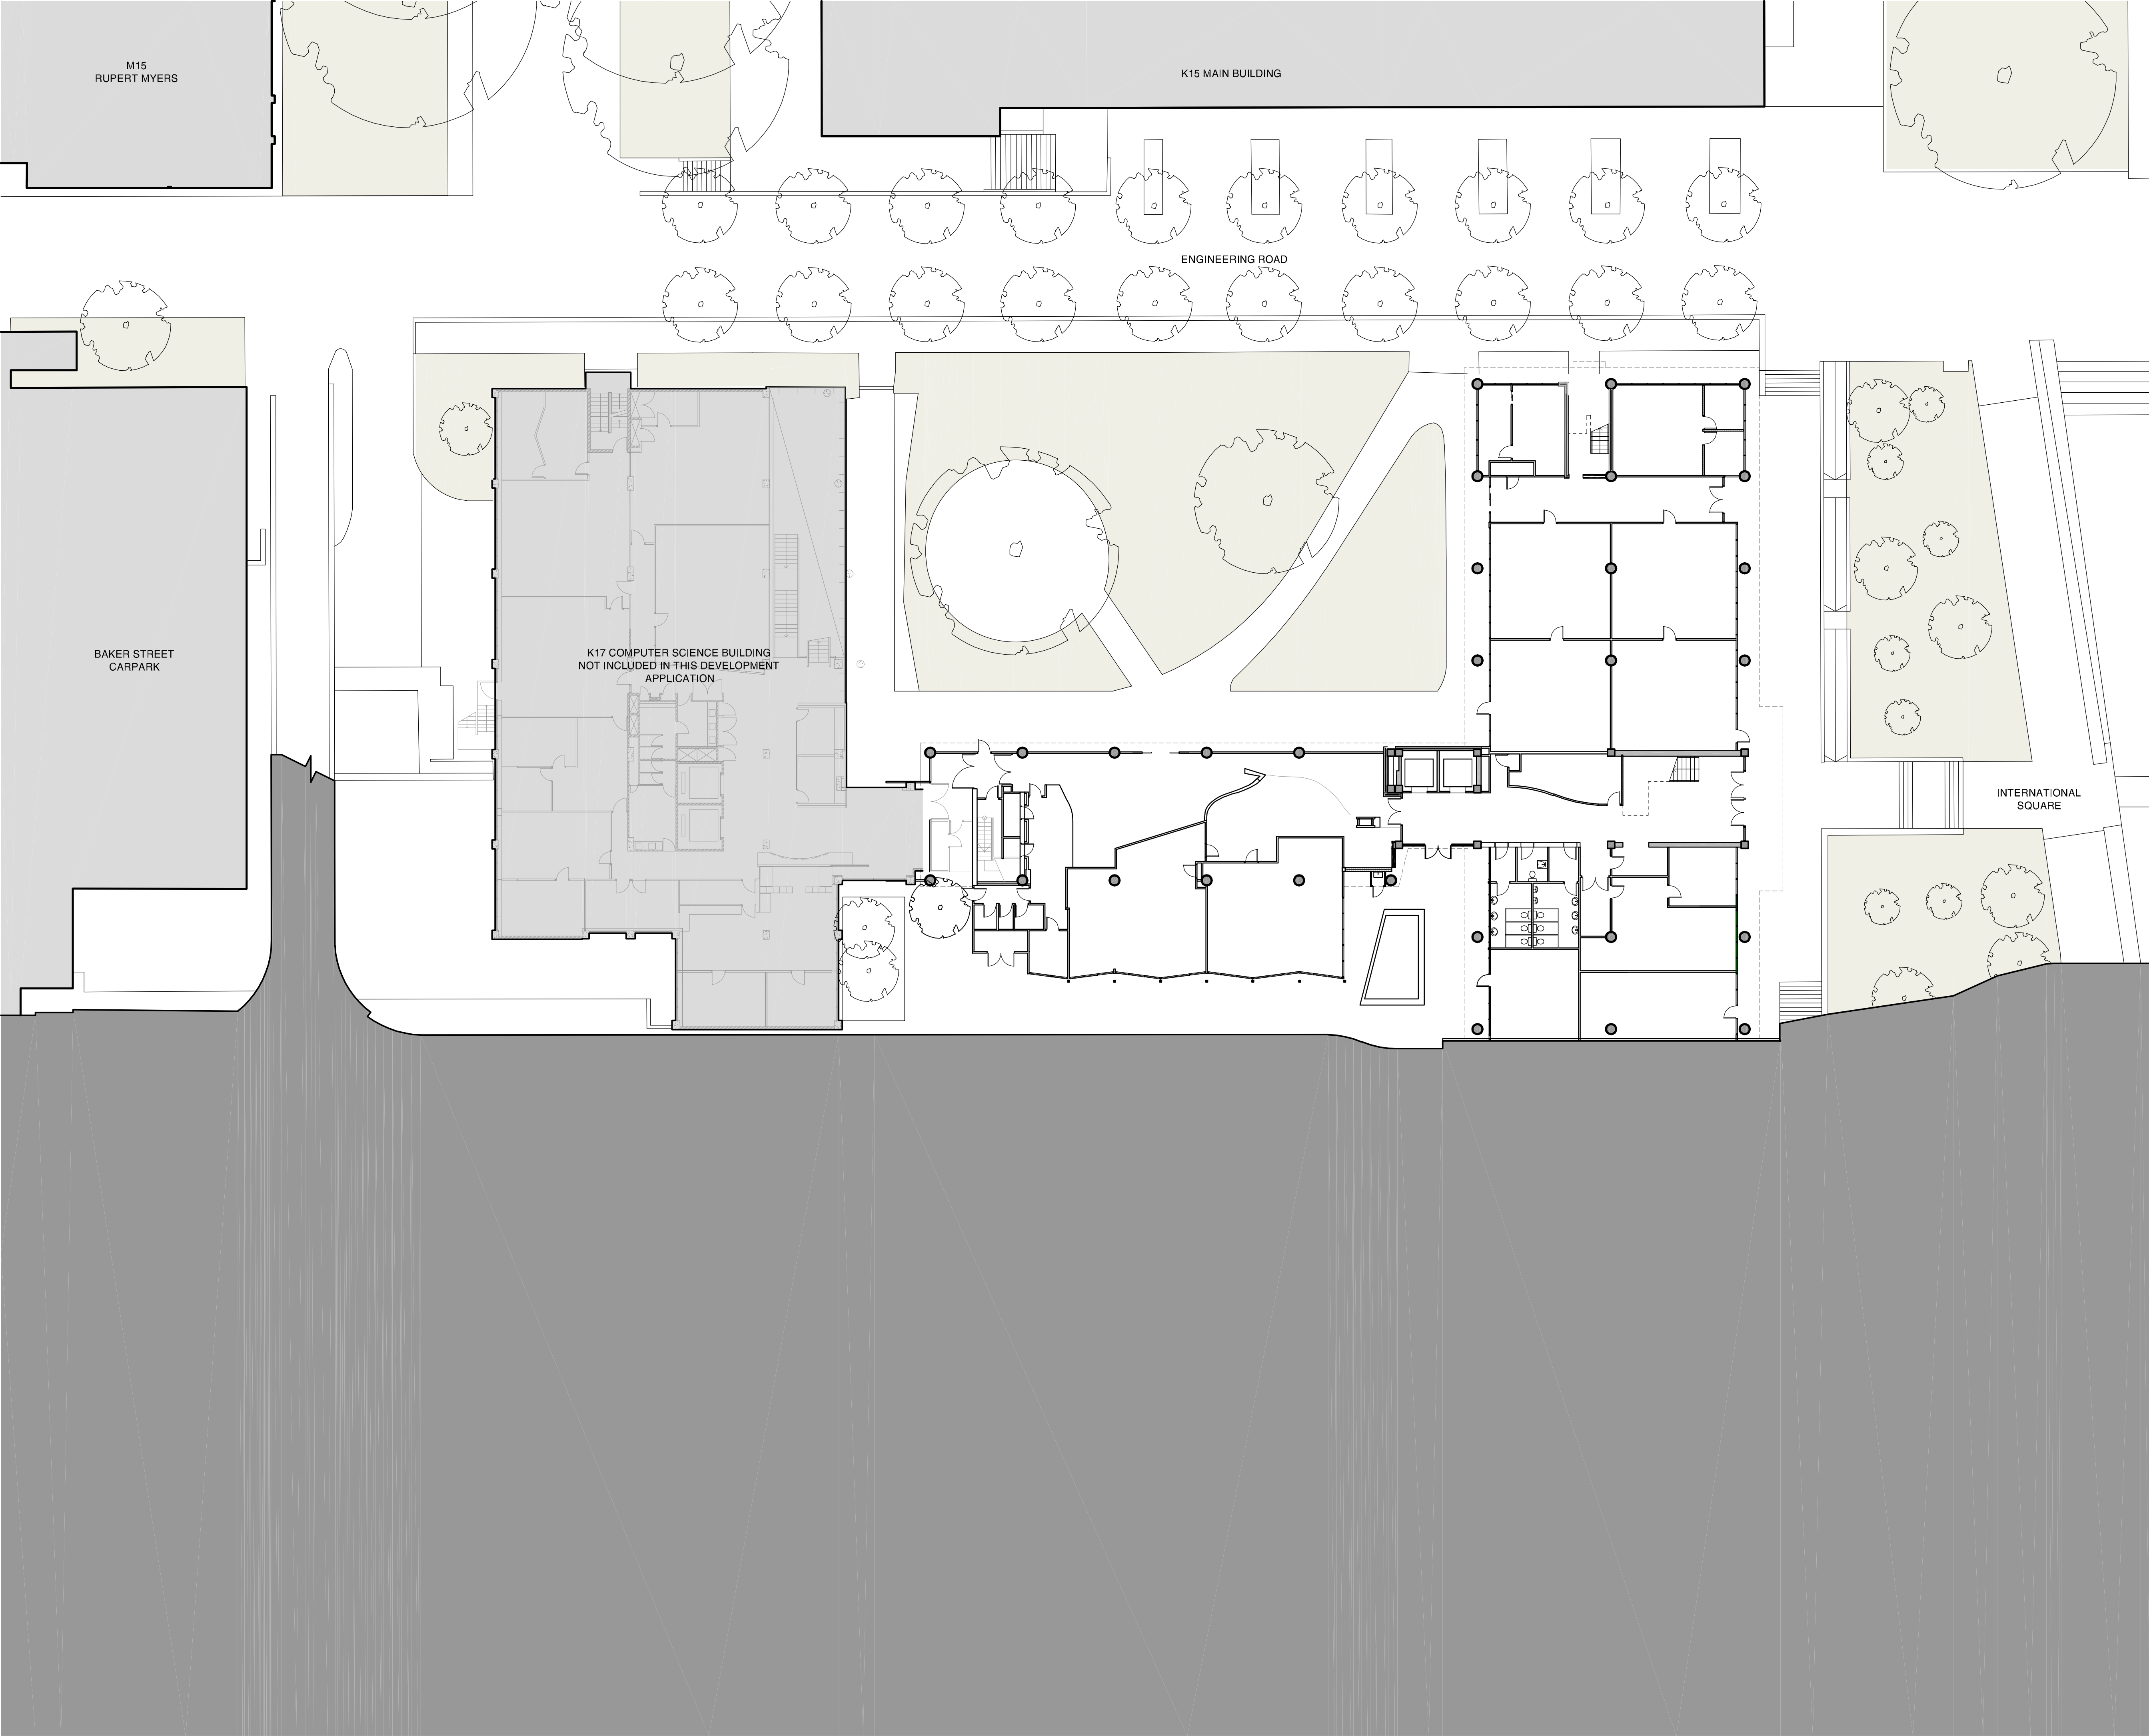

Check all dimensions and site conditions prior to commencement of any work, the purchase or ordering of any materials, fittings, plant, services or equipment and the preparation of shop drawings and/or the fabrication of any components.

Do not scale drawings - refer to figured dimensions only. Any discrepancies shall immediately be referred to the architect for clarification.

All drawings may not be reproduced or distributed without prior permission from the architect.

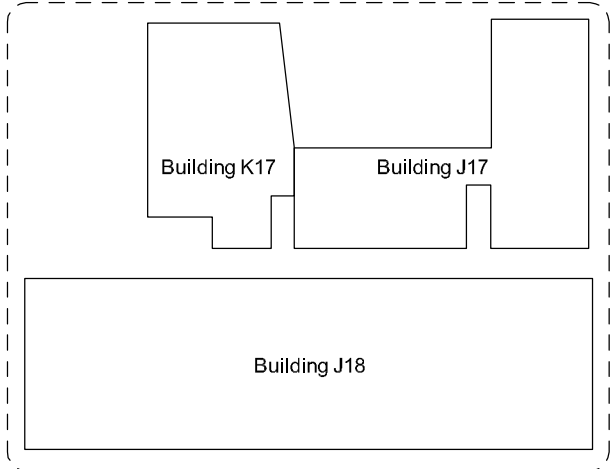

|   |          |                                |     |    |
|---|----------|--------------------------------|-----|----|
| C | 31.10.12 | 100% Schematic Design Issue    | FJM | JC |
| B | 15.10.12 | J18 Update - preliminary issue | RM  | JC |
| A | 08.10.12 | 50% Schematic Design Issue     | FJM | JC |

| Rev. | Date | Description | Initial | Checked |    |      |
|------|------|-------------|---------|---------|----|------|
| 0    | 2    | 4           | 6       | 8       | 10 | 20 m |
|      |      |             |         |         |    |      |

Client

**UNSW**  
THE UNIVERSITY OF NEW SOUTH WALES

**UNSW Facilities Management**  
Mathews Building F23, Level 2  
Botany Street, via Gate 11  
Kensington NSW 2052

Project Manager

**aurora**

**Aurora Projects Pty Ltd**  
Level 6  
50 Berry Street  
North Sydney NSW 2060  
T 02 8920 1838 F 02 8920 3846

Architect

**BATESSMART**

**Bates Smart Pty Ltd**  
243 Liverpool Street  
East Sydney NSW 2010  
T 02 8354 5100 F 02 8354 5199

Laboratory Architect

**HDR**

**HDR Architecture Inc**  
Suite 1900  
1001 SW 5th Avenue  
Portland, OR 97204-1135  
T (503)423-3800 F (503)423-3838

Structural & Civil Engineering Consultant

Engineers for Building Services - Mechanical, Electrical and Security

**SKM S2F**


**SKM-S2F Sinclair Knight Merz**  
100 Christie Street  
St Leonards NSW 2065  
T 02 9928 2390 F 02 9928 2510

Engineers for Building Services - Hydraulic and Fire Services

**waterman**

**Waterman AHW Pty Ltd**  
Level 4, 10 Help Street  
Chatswood NSW 2067  
T 02 9411 9900 F 02 9415 1717


**UNSW School of Mechanical and Manufacturing Engineering**  
Existing Level 00 (J17 Ground Level)

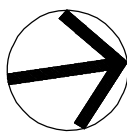

|             |                                                                                       |         |     |
|-------------|---------------------------------------------------------------------------------------|---------|-----|
| Scale       | 1:200                                                                                 | @A1     | @A3 |
| Drawn       | FJM                                                                                   | Checked | JC  |
| Project No. | S11378                                                                                |         |     |
| Status      | DA                                                                                    |         |     |
| Plot Date   | 31/10/2012 6:28:58 PM                                                                 |         |     |
| Plot File   | S:\11300-11399\11378_unsw_engineering\A_117-J18\cad\plots...<br>... \DA\A0.100[C].dwg |         |     |
| Drawing No. | [Revision]                                                                            |         |     |

**A0.100[C]**




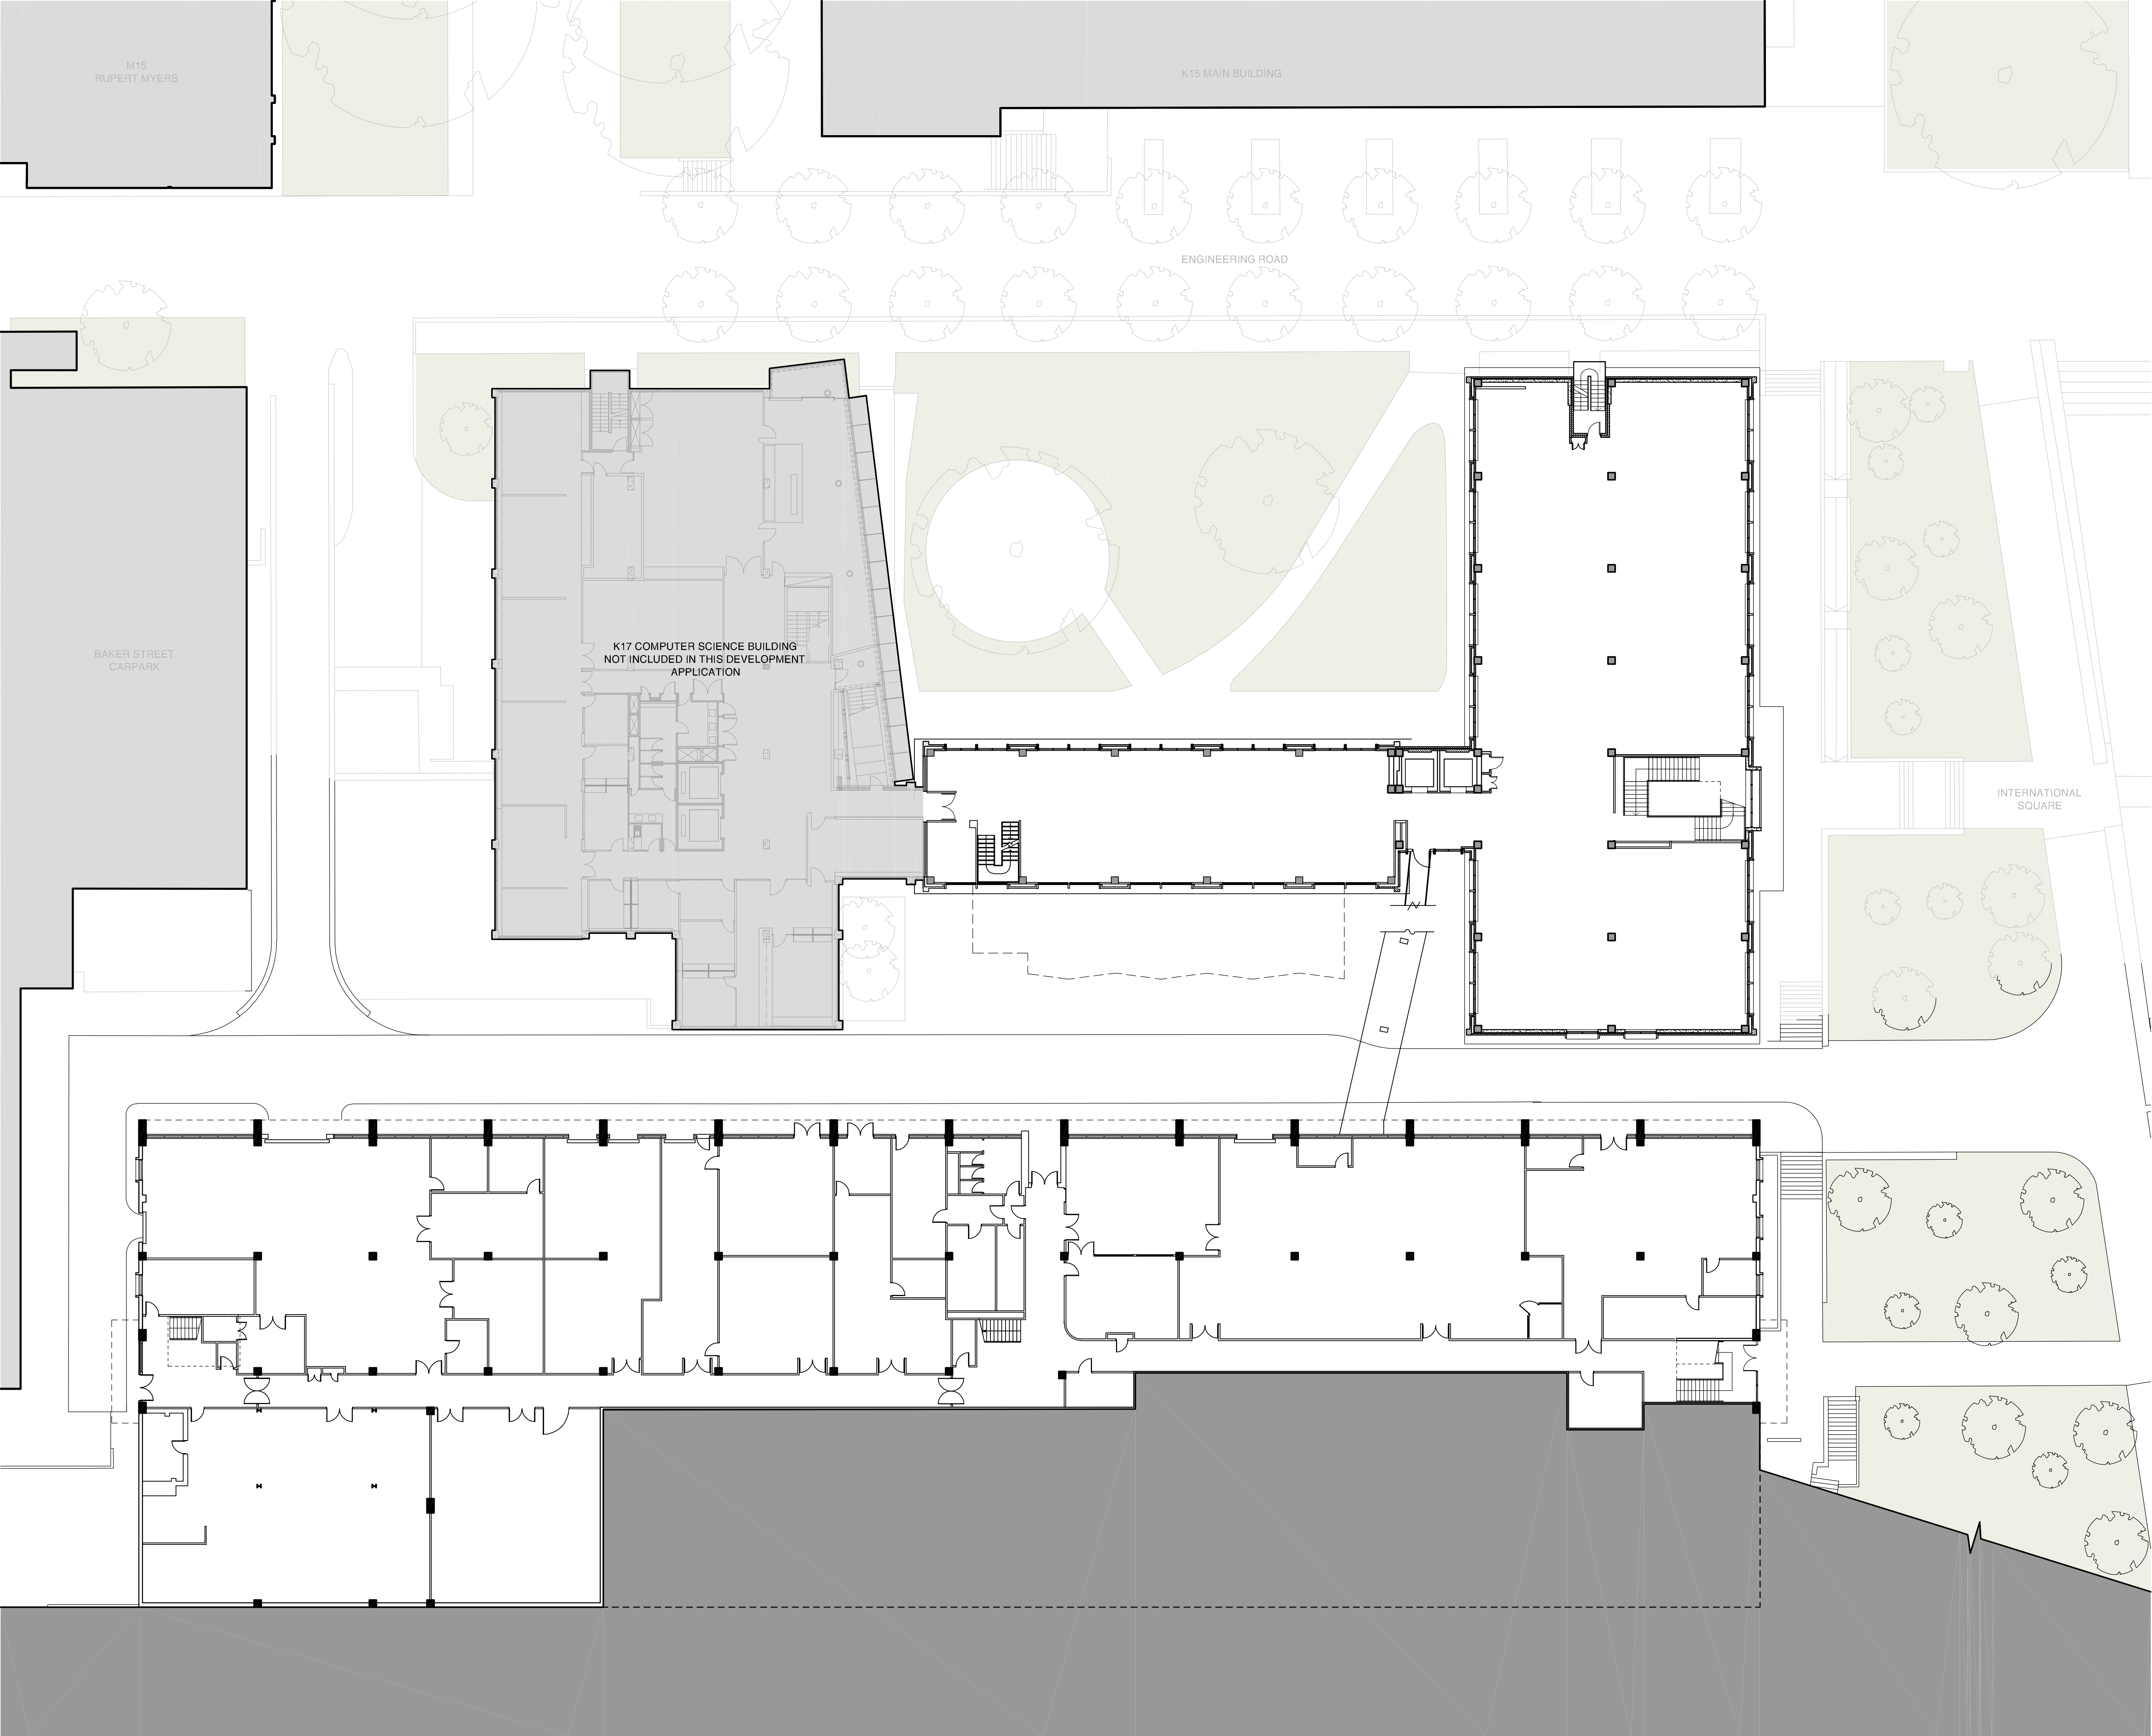

Check all dimensions and site conditions prior to commencement of any work, the purchase or ordering of any materials, fittings, plant, services or equipment and the preparation of shop drawings and/or the fabrication of any components.

Do not scale drawings - refer to figured dimensions only. Any discrepancies shall immediately be referred to the architect for clarification.

All drawings may not be reproduced or distributed without prior permission from the architect.

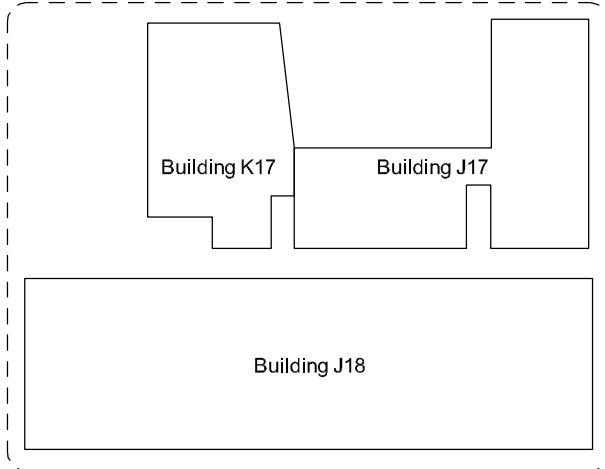

|   |          |                                |     |    |
|---|----------|--------------------------------|-----|----|
| C | 31.10.12 | 100% Schematic Design Issue    | FJM | JC |
| B | 15.10.12 | J18 Update - preliminary issue | RM  | JC |
| A | 08.10.12 | 50% Schematic Design Issue     | FJM | JC |

| Rev. | Date | Description | Initial | Checked |    |      |
|------|------|-------------|---------|---------|----|------|
| 0    | 2    | 4           | 6       | 8       | 10 | 20 m |

Client

**UNSW**  
THE UNIVERSITY OF NEW SOUTH WALES

**UNSW Facilities Management**  
Mathews Building F23, Level 2  
Botany Street, via Gate 11  
Kensington NSW 2052

Project Manager

**aurora**

**Aurora Projects Pty Ltd**  
Level 6  
50 Berry Street  
North Sydney NSW 2060  
T 02 8920 1838 F 02 8920 3846

Architect

**BATESSMART**

**Bates Smart Pty Ltd**  
243 Liverpool Street  
East Sydney NSW 2010  
T 02 8354 5100 F 02 8354 5199

Laboratory Architect

**HDR**

**HDR Architecture Inc**  
Suite 1900  
1001 SW 5th Avenue  
Portland, OR 97204-1135  
T (503)423-3800 F (503)423-3838

Structural & Civil Engineering Consultant

Engineers for Building Services - Mechanical, Electrical and Security

**SKM S2F**


**SKM-S2F Sinclair Knight Merz**  
100 Christie Street  
St Leonards NSW 2065  
T 02 9928 2390 F 02 9928 2510

Engineers for Building Services - Hydraulic and Fire Services

**waterman**

**Waterman AHW Pty Ltd**  
Level 4, 10 Help Street  
Chatswood NSW 2067  
T 02 9411 9900 F 02 9415 1717



**UNSW School of Mechanical and Manufacturing Engineering**  
Existing Level 01

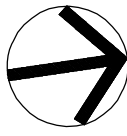

|             |                                                                                       |         |     |
|-------------|---------------------------------------------------------------------------------------|---------|-----|
| Scale       | 1:200                                                                                 | @A1     | @A3 |
| Drawn       | FJM                                                                                   | Checked | JC  |
| Project No. | S11378                                                                                |         |     |
| Status      | DA                                                                                    |         |     |
| Plot Date   | 31/10/2012 6:21:24 PM                                                                 |         |     |
| Plot File   | S:\11300-11399\11378_unsw_engineering\A_117-J18\cad\plots...<br>... \DA\A0.101[C].dwg |         |     |
| Drawing No. | [Revision]                                                                            |         |     |

**A0.101[C]**



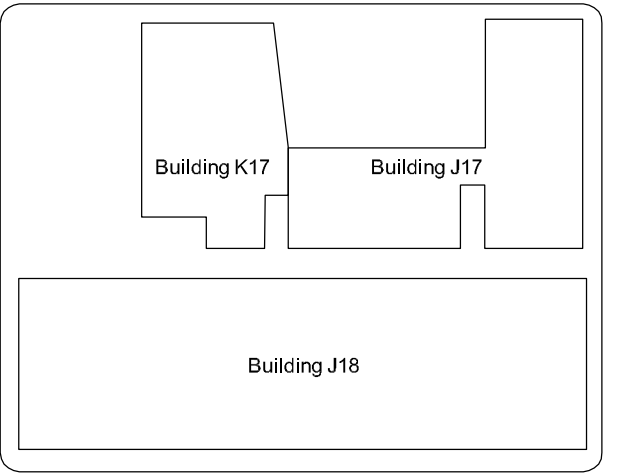 

|   |          |                                |     |    |
|---|----------|--------------------------------|-----|----|
| C | 31.10.12 | 100% Schematic Design Issue    | FJM | JC |
| B | 15.10.12 | J18 Update - preliminary issue | RM  | JC |
| A | 08.10.12 | 50% Schematic Design Issue     | FJM | JC |



Client

**UNSW**  
THE UNIVERSITY OF NEW SOUTH WALES

**NSW Facilities Management**  
Mathews Building F23, Level 2  
Botany Street, via Gate 11  
Pennington NSW 2052

Project Manager



aurora

**Aurora Projects Pty Ltd**  
Level 6  
10 Berry Street  
North Sydney NSW 2060  
02 8920 1838 F 02 8920 3846

Architect

BATESSMART.™

**ates Smart Pty Ltd**  
43 Liverpool Street  
ast Sydney NSW 2010  
02 8354 5100 F 02 8354 5199

Laboratory Architect

HDR

**DR Architecture Inc**  
Suite 1900  
1001 SW 5th Avenue  
Portland, OR 97204-1135  
(503)423-3800 F (503)423-3838

Structural &amp; Civil Engineering Consultant

Engineers for Building Services - Mechanical, Electrical and Security

**SKM S2F**

**KM-S2F Sinclair Knight Merz**  
 00 Christie Street  
 t Leonards NSW 2065  
 02 9928 2390 F 02 9928 2510

Engineers for Building Services - Hydraulic and Fire Services



**Waterman AHW Pty Ltd**  
Level 4, 10 Help Street  
Hatswood NSW 2067  
02 9411 9900 F 02 9415 1717


UNSW School of Mechanical  
and Manufacturing Engineering  
Existing Level 02



|             |                                                                              |         |     |
|-------------|------------------------------------------------------------------------------|---------|-----|
| Scale       | 1:200                                                                        | @A1     | @A3 |
| Drawn       | FJM                                                                          | Checked | JC  |
| Project No. | S11378                                                                       |         |     |
| Status      | DA                                                                           |         |     |
| Plot Date   | 31/10/2012 6:21:36 PM                                                        |         |     |
| Plot File   | S:\1200-12369\sl1378_unsw_engineering\A_117-J18\cad\plots - DA\A6.102(C).dwg |         |     |
| Drawing No. | [Revision]                                                                   |         |     |

A0.102[C]




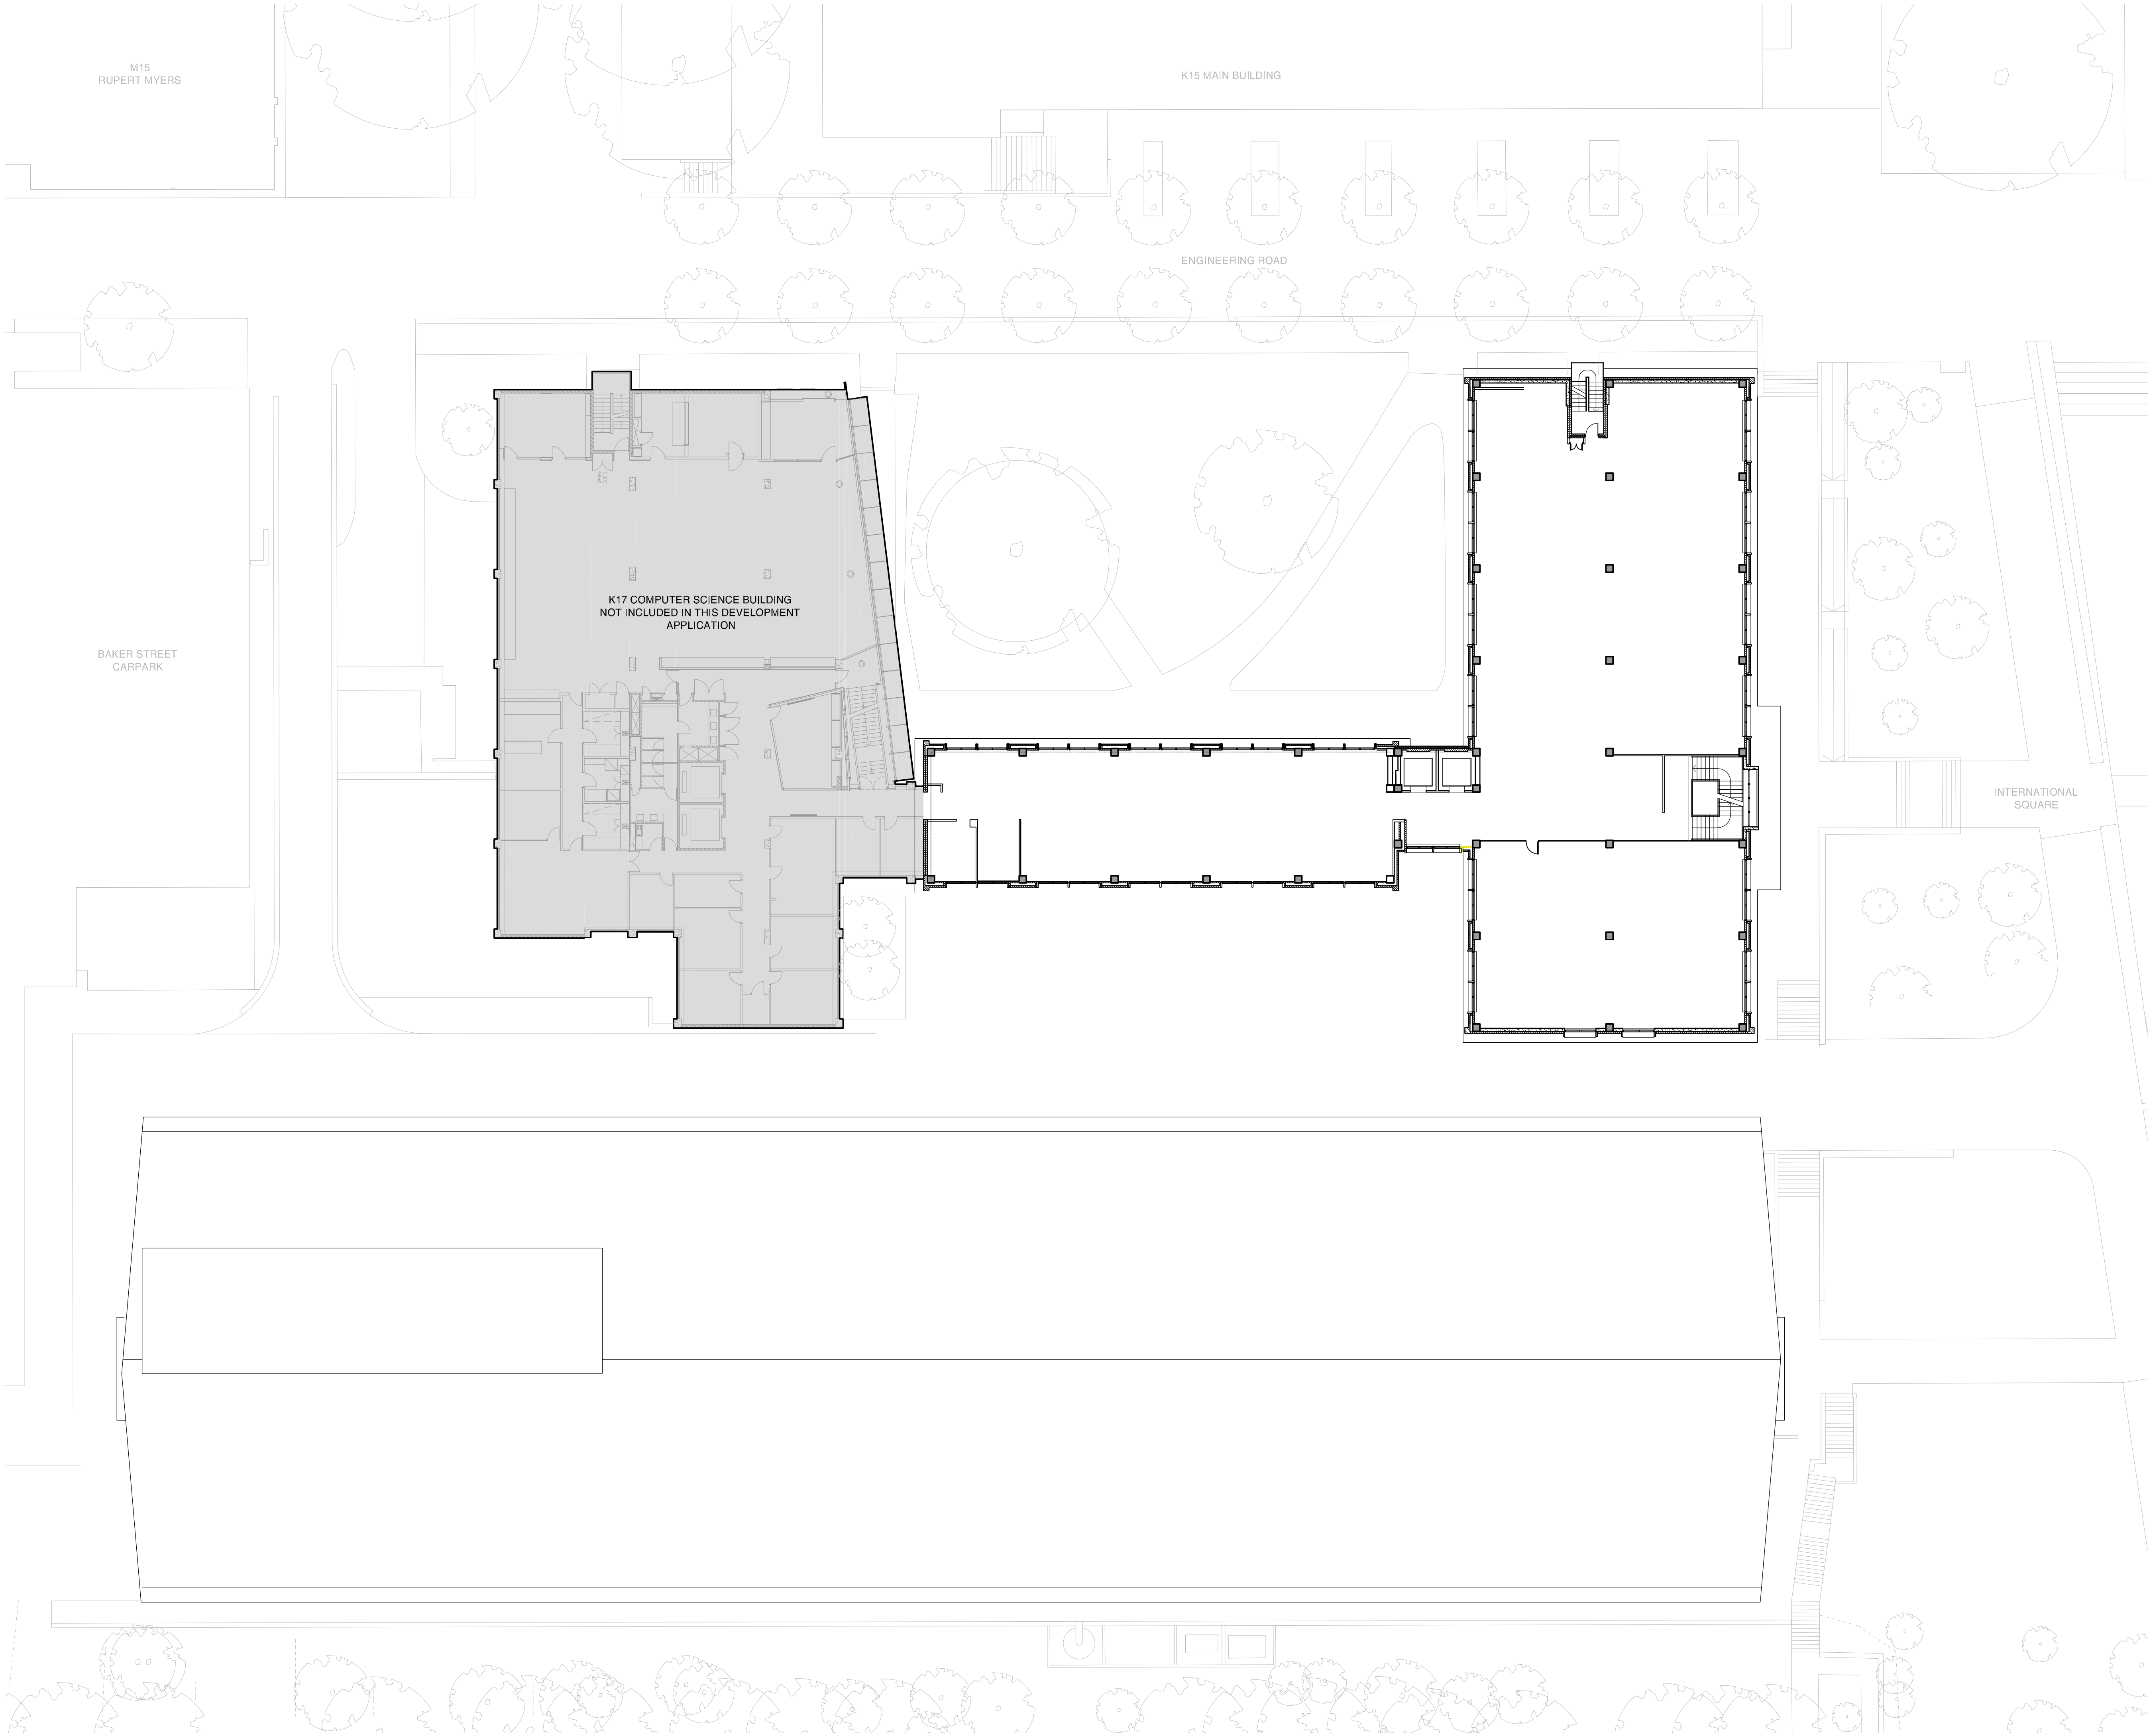

Check all dimensions and site conditions prior to commencement of any work, the purchase or ordering of any materials, fittings, plant, services or equipment and the preparation of shop drawings and/or the fabrication of any components.

Do not scale drawings - refer to figured dimensions only. Any discrepancies shall immediately be referred to the architect for clarification.

All drawings may not be reproduced or distributed without prior permission from the architect.

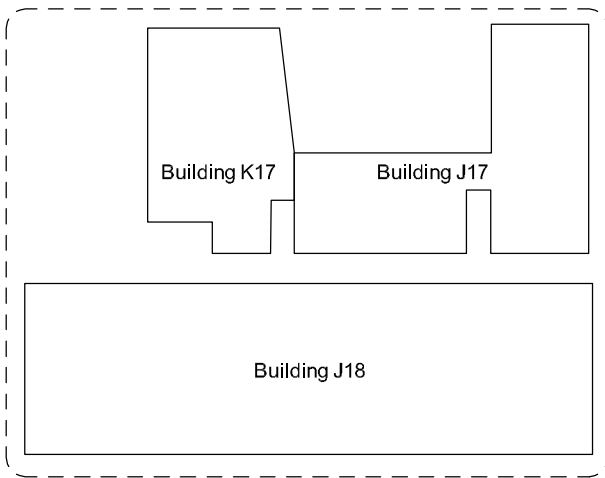

|   |          |                                |     |    |
|---|----------|--------------------------------|-----|----|
| C | 31.10.12 | 100% Schematic Design Issue    | FJM | JC |
| B | 15.10.12 | J18 Update - preliminary issue | RM  | JC |
| A | 08.10.12 | 50% Schematic Design Issue     | FJM | JC |

| Rev. | Date | Description | Initial | Checked |    |      |
|------|------|-------------|---------|---------|----|------|
| 0    | 2    | 4           | 6       | 8       | 10 | 20 m |

Client

**UNSW**  
THE UNIVERSITY OF NEW SOUTH WALES

**UNSW Facilities Management**  
Mathews Building F23, Level 2  
Botany Street, via Gate 11  
Kensington NSW 2052

Project Manager

**aurora**

**Aurora Projects Pty Ltd**  
Level 6  
50 Berry Street  
North Sydney NSW 2060  
T 02 8920 1838 F 02 8920 3846

Architect

**BATESSMART**

**Bates Smart Pty Ltd**  
243 Liverpool Street  
East Sydney NSW 2010  
T 02 8354 5100 F 02 8354 5199

Laboratory Architect

**HDR**

**HDR Architecture Inc**  
Suite 1900  
1001 SW 5th Avenue  
Portland, OR 97204-1135  
T (503)423-3800 F (503)423-3838

Structural & Civil Engineering Consultant

Engineers for Building Services - Mechanical, Electrical and Security

**SKM S2F**


**SKM-S2F Sinclair Knight Merz**  
100 Christie Street  
St Leonards NSW 2065  
T 02 9928 2390 F 02 9928 2510

Engineers for Building Services - Hydraulic and Fire Services

**waterman**

**Waterman AHW Pty Ltd**  
Level 4, 10 Help Street  
Chatswood NSW 2067  
T 02 9411 9900 F 02 9415 1717


**UNSW School of Mechanical and Manufacturing Engineering**  
Existing Level 03

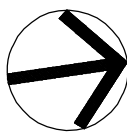

|             |                                                                                        |         |     |
|-------------|----------------------------------------------------------------------------------------|---------|-----|
| Scale       | 1:200                                                                                  | @A1     | @A3 |
| Drawn       | FJM                                                                                    | Checked | JC  |
| Project No. | S11378                                                                                 |         |     |
| Status      | DA                                                                                     |         |     |
| Plot Date   | 31/10/2012 6:21:44 PM                                                                  |         |     |
| Plot File   | S:\11300-11399-s11378_unsw_engineering\A_J17-J18\cad\plots...<br>..._IDA\A0.103[C].dwg |         |     |
| Drawing No. | [Revision]                                                                             |         |     |

**A0.103[C]**




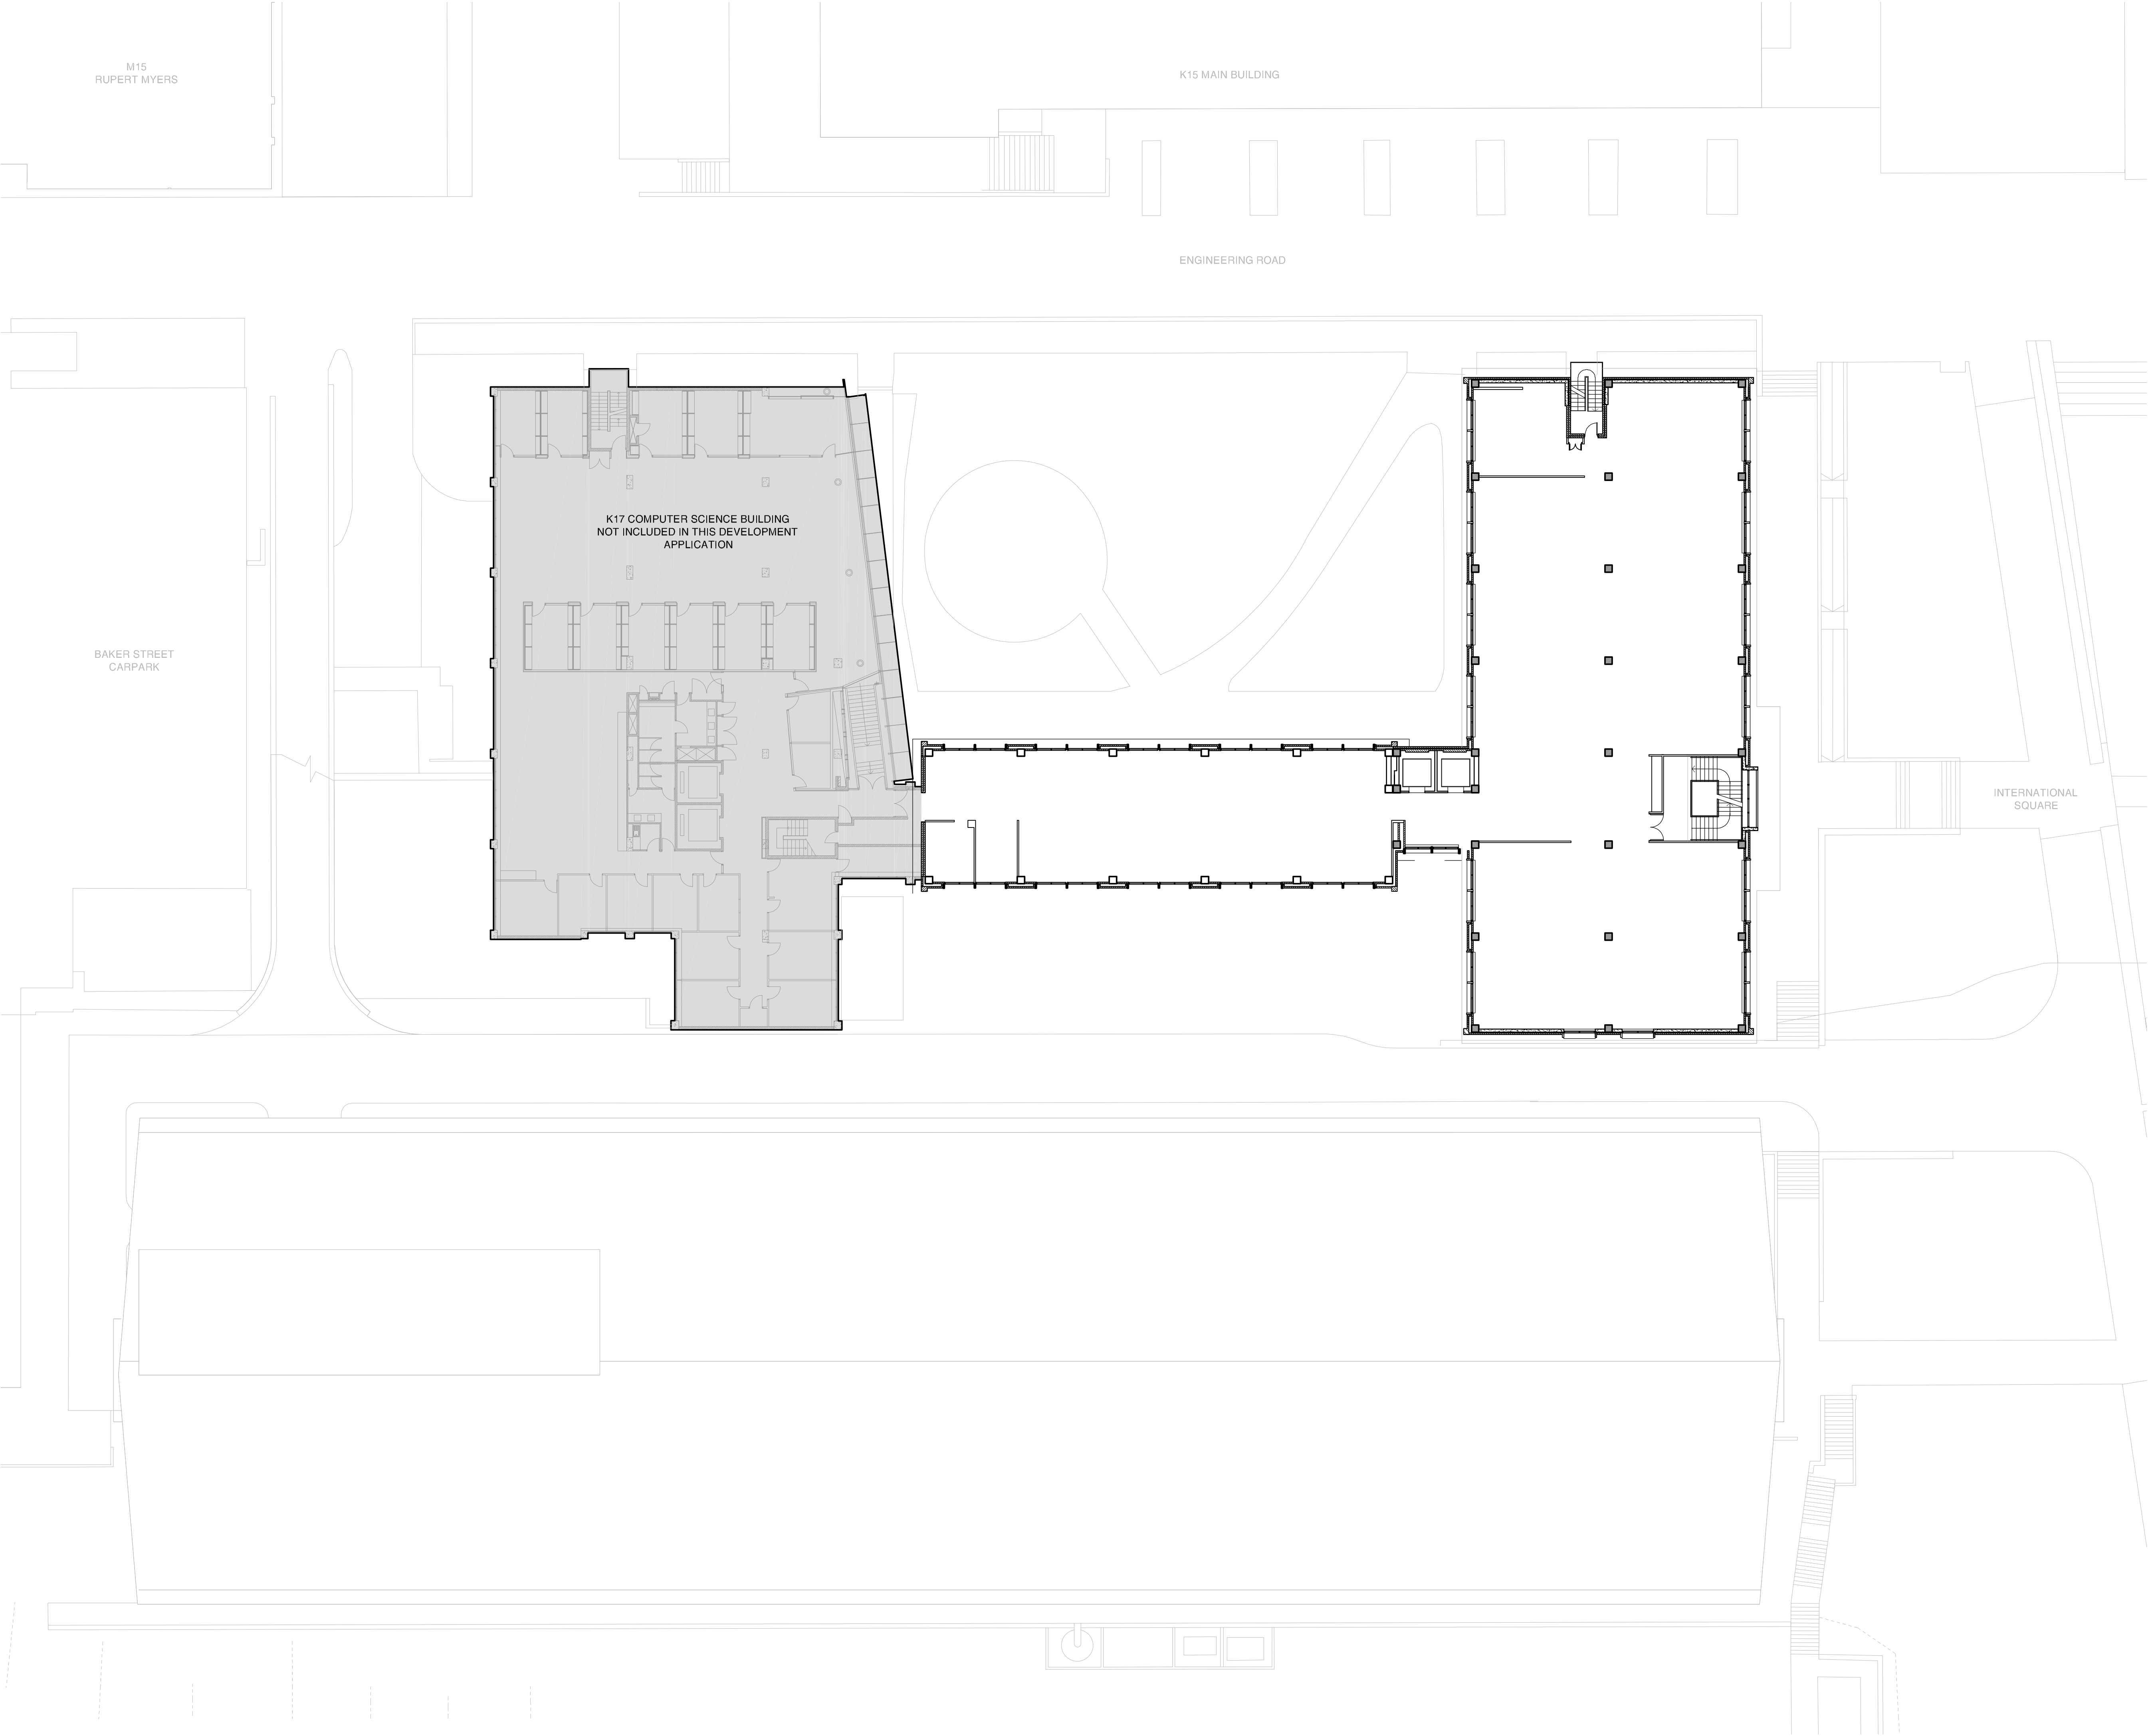

Check all dimensions and site conditions prior to commencement of any work, the purchase or ordering of any materials, fittings, plant, services or equipment and the preparation of shop drawings and/or the fabrication of any components.

Do not scale drawings - refer to figured dimensions only. Any discrepancies shall immediately be referred to the architect for clarification.

All drawings may not be reproduced or distributed without prior permission from the architect.

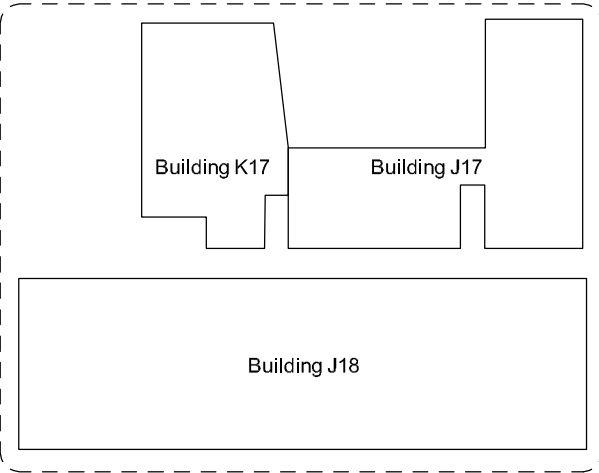

|   |          |                                |     |    |
|---|----------|--------------------------------|-----|----|
| C | 31.10.12 | 100% Schematic Design Issue    | FJM | JC |
| B | 15.10.12 | J18 Update - preliminary issue | RM  | JC |
| A | 08.10.12 | 50% Schematic Design Issue     | FJM | JC |

| Rev. | Date | Description | Initial | Checked |    |      |
|------|------|-------------|---------|---------|----|------|
| 0    | 2    | 4           | 6       | 8       | 10 | 20 m |
|      |      |             |         |         |    |      |

Client

**UNSW**  
THE UNIVERSITY OF NEW SOUTH WALES

**UNSW Facilities Management**  
Mathews Building F23, Level 2  
Botany Street, via Gate 11  
Kensington NSW 2052

Project Manager

**aurora**

**Aurora Projects Pty Ltd**  
Level 6  
50 Berry Street  
North Sydney NSW 2060  
T 02 8920 1838 F 02 8920 3846

Architect

**BATESSMART**

**Bates Smart Pty Ltd**  
243 Liverpool Street  
East Sydney NSW 2010  
T 02 8354 5100 F 02 8354 5199

Laboratory Architect

**HDR**

**HDR Architecture Inc**  
Suite 1900  
1001 SW 5th Avenue  
Portland, OR 97204-1135  
T (503)423-3800 F (503)423-3838

Structural & Civil Engineering Consultant

Engineers for Building Services - Mechanical, Electrical and Security

**SKM S2F**


**SKM-S2F Sinclair Knight Merz**  
100 Christie Street  
St Leonards NSW 2065  
T 02 9928 2390 F 02 9928 2510

Engineers for Building Services - Hydraulic and Fire Services

**waterman**

**Waterman AHW Pty Ltd**  
Level 4, 10 Help Street  
Chatswood NSW 2067  
T 02 9411 9900 F 02 9415 1717

**UNSW School of Mechanical and Manufacturing Engineering**  
Existing Level 04

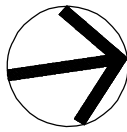


|             |                                                                                        |         |     |
|-------------|----------------------------------------------------------------------------------------|---------|-----|
| Scale       | 1:200                                                                                  | @A1     | @A3 |
| Drawn       | FJM                                                                                    | Checked | JC  |
| Project No. | S11378                                                                                 |         |     |
| Status      | DA                                                                                     |         |     |
| Plot Date   | 31/10/2012 6:21:50 PM                                                                  |         |     |
| Plot File   | S:\11300-11399-s11378_unsw_engineering\A_J17-J18\cad\plots...<br>... \DA\A0.104[C].dwg |         |     |
| Drawing No. | [Revision]                                                                             |         |     |

**A0.104[C]**



All drawings may not be reproduced or distributed without prior permission from the architect.

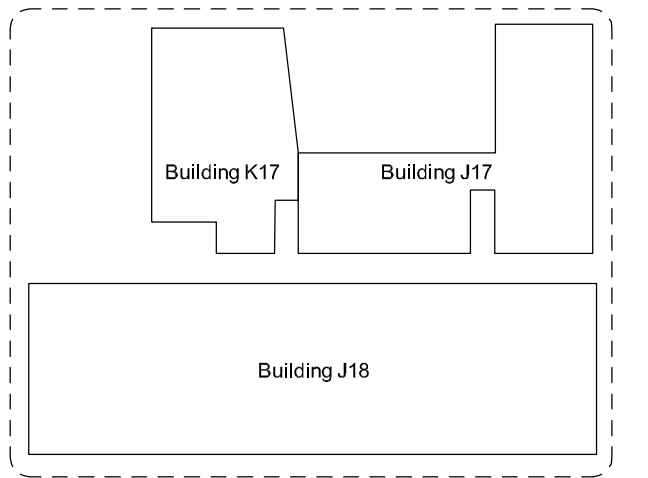

|   |          |                                |     |    |
|---|----------|--------------------------------|-----|----|
| C | 31.10.12 | 100% Schematic Design Issue    | FJM | JC |
| B | 15.10.12 | J18 Update - preliminary issue | RM  | JC |
| A | 08.10.12 | 50% Schematic Design Issue     | FJM | JC |



Client

**UNSW**  
THE UNIVERSITY OF NEW SOUTH WALES

**NSW Facilities Management**  
Mathews Building F23, Level 2  
Botany Street, via Gate 11  
Kensington NSW 2052

Project Manager



aurora

**Aurora Projects Pty Ltd**  
Level 6  
50 Berry Street  
North Sydney NSW 2060  
T 02 8920 1838 F 02 8920 3846

Architect

BATESSMART.™

**Bates Smart Pty Ltd**  
243 Liverpool Street  
East Sydney NSW 2010  
T 02 8354 5100 F 02 8354 5199

Laboratory Architect

HDR

**HDR Architecture Inc**  
Suite 1900  
1001 SW 5th Avenue  
Portland, OR 97204-1135  
T (503)423-3800 F (503)423-3838

Structural &amp; Civil Engineering Consultant

Engineers for Building Services - Mechanical, Electrical and Security

**SKM S2F**

**SKM-S2F Sinclair Knight Merz**  
100 Christie Street  
St Leonards NSW 2065  
T 02 9928 2390 F 02 9928 2510

Engineers for Building Services - Hydraulic and Fire Services



**Waterman AHW Pty Ltd**  
Level 4, 10 Help Street  
Chatswood NSW 2067  
T 02 9411 9900 F 02 9415 1717


UNSW School of Mechanical  
and Manufacturing Engineering  
Existing Level 05



|             |                                                                              |         |     |
|-------------|------------------------------------------------------------------------------|---------|-----|
| Scale       | 1:200                                                                        | @A1     | @A3 |
| Drawn       | FJM                                                                          | Checked | JC  |
| Project No. | S11378                                                                       |         |     |
| Status      | DA                                                                           |         |     |
| Plot Date   | 31/10/2012 6:21:56 PM                                                        |         |     |
| Plot File   | S:\1200-12399\st1378_unsw_engineering\A_117-J18\cad\plots - DA\A6.105(C).dwg |         |     |
| Drawing No. | [Revision]                                                                   |         |     |

A0.105[C]




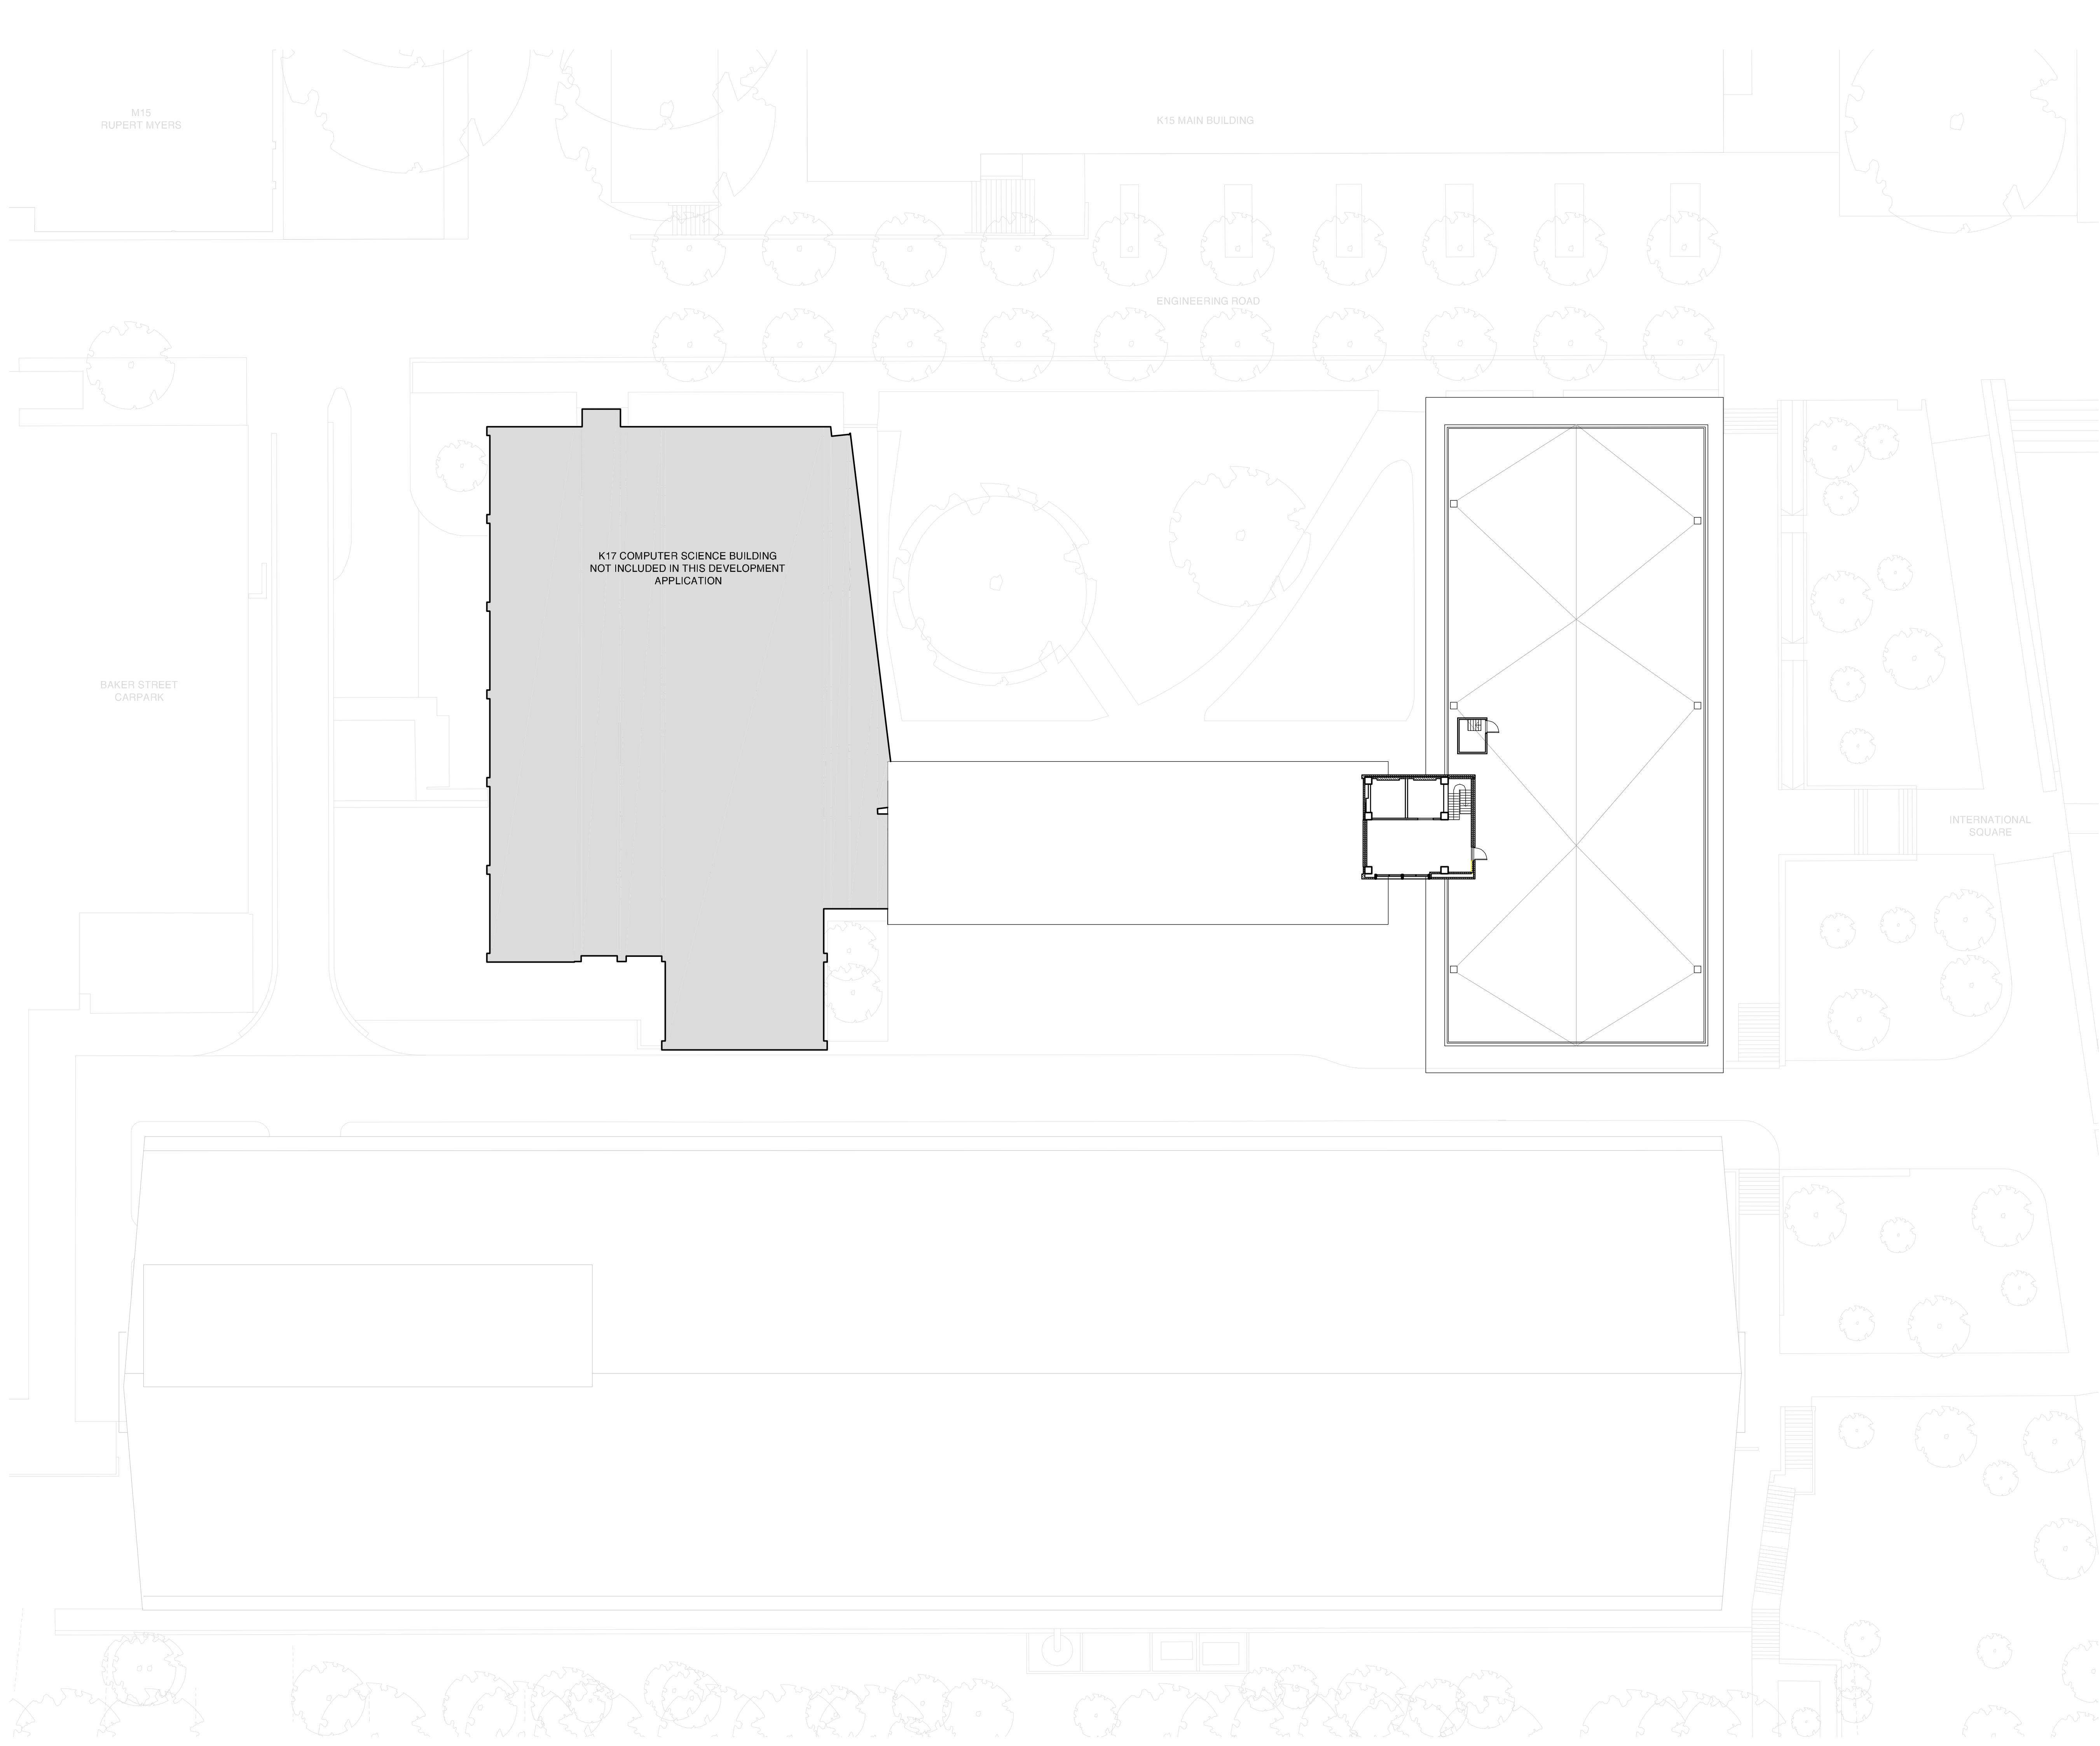

Check all dimensions and site conditions prior to commencement of any work, the purchase or ordering of any materials, fittings, plant, services or equipment and the preparation of shop drawings and/or the fabrication of any components.

Do not scale drawings - refer to figured dimensions only. Any discrepancies shall immediately be referred to the architect for clarification.

All drawings may not be reproduced or distributed without prior permission from the architect.

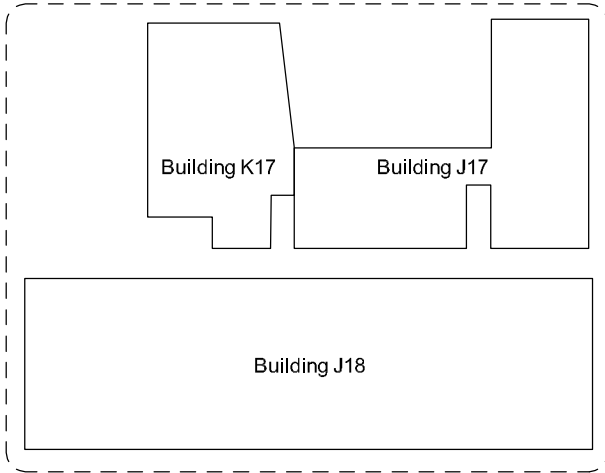

|   |          |                                |     |    |
|---|----------|--------------------------------|-----|----|
| C | 31.10.12 | 100% Schematic Design Issue    | FJM | JC |
| B | 15.10.12 | J18 Update - preliminary issue | RM  | JC |
| A | 08.10.12 | 50% Schematic Design Issue     | FJM | JC |

| Rev. | Date | Description | Initial | Checked |    |      |
|------|------|-------------|---------|---------|----|------|
| 0    | 2    | 4           | 6       | 8       | 10 | 20 m |

Client



THE UNIVERSITY OF NEW SOUTH WALES

**UNSW Facilities Management**  
Mathews Building F23, Level 2  
Botany Street, via Gate 11  
Kensington NSW 2052

Project Manager



**aurora**

**Aurora Projects Pty Ltd**  
Level 6  
50 Berry Street  
North Sydney NSW 2060  
T 02 8920 1838 F 02 8920 3846

Architect



**BATESSMART**

**Bates Smart Pty Ltd**  
243 Liverpool Street  
East Sydney NSW 2010  
T 02 8354 5100 F 02 8354 5199

Laboratory Architect



**HDR**

**HDR Architecture Inc**  
Suite 1900  
1001 SW 5th Avenue  
Portland, OR 97204-1135  
T (503)423-3800 F (503)423-3838

Structural & Civil Engineering Consultant

Engineers for Building Services - Mechanical, Electrical and Security



**SKM S2F**

**SKM-S2F Sinclair Knight Merz**  
100 Christie Street  
St Leonards NSW 2065  
T 02 9928 2390 F 02 9928 2510

Engineers for Building Services - Hydraulic and Fire Services




**waterman**

**Waterman AHW Pty Ltd**  
Level 4, 10 Help Street  
Chatswood NSW 2067  
T 02 9411 9900 F 02 9415 1717

## UNSW School of Mechanical and Manufacturing Engineering


### Existing Roof 01

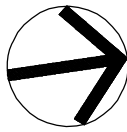

|             |                                                                                        |         |     |
|-------------|----------------------------------------------------------------------------------------|---------|-----|
| Scale       | 1:200                                                                                  | @A1     | @A3 |
| Drawn       | FJM                                                                                    | Checked | JC  |
| Project No. | S11378                                                                                 |         |     |
| Status      | DA                                                                                     |         |     |
| Plot Date   | 31/10/2012 6:22:02 PM                                                                  |         |     |
| Plot File   | S:\11300-11399-s11378_unsw_engineering\A_J17-J18\cad\plots...<br>... \DA\A0.106[C].dwg |         |     |
| Drawing No. | [Revision]                                                                             |         |     |

**A0.106[C]**




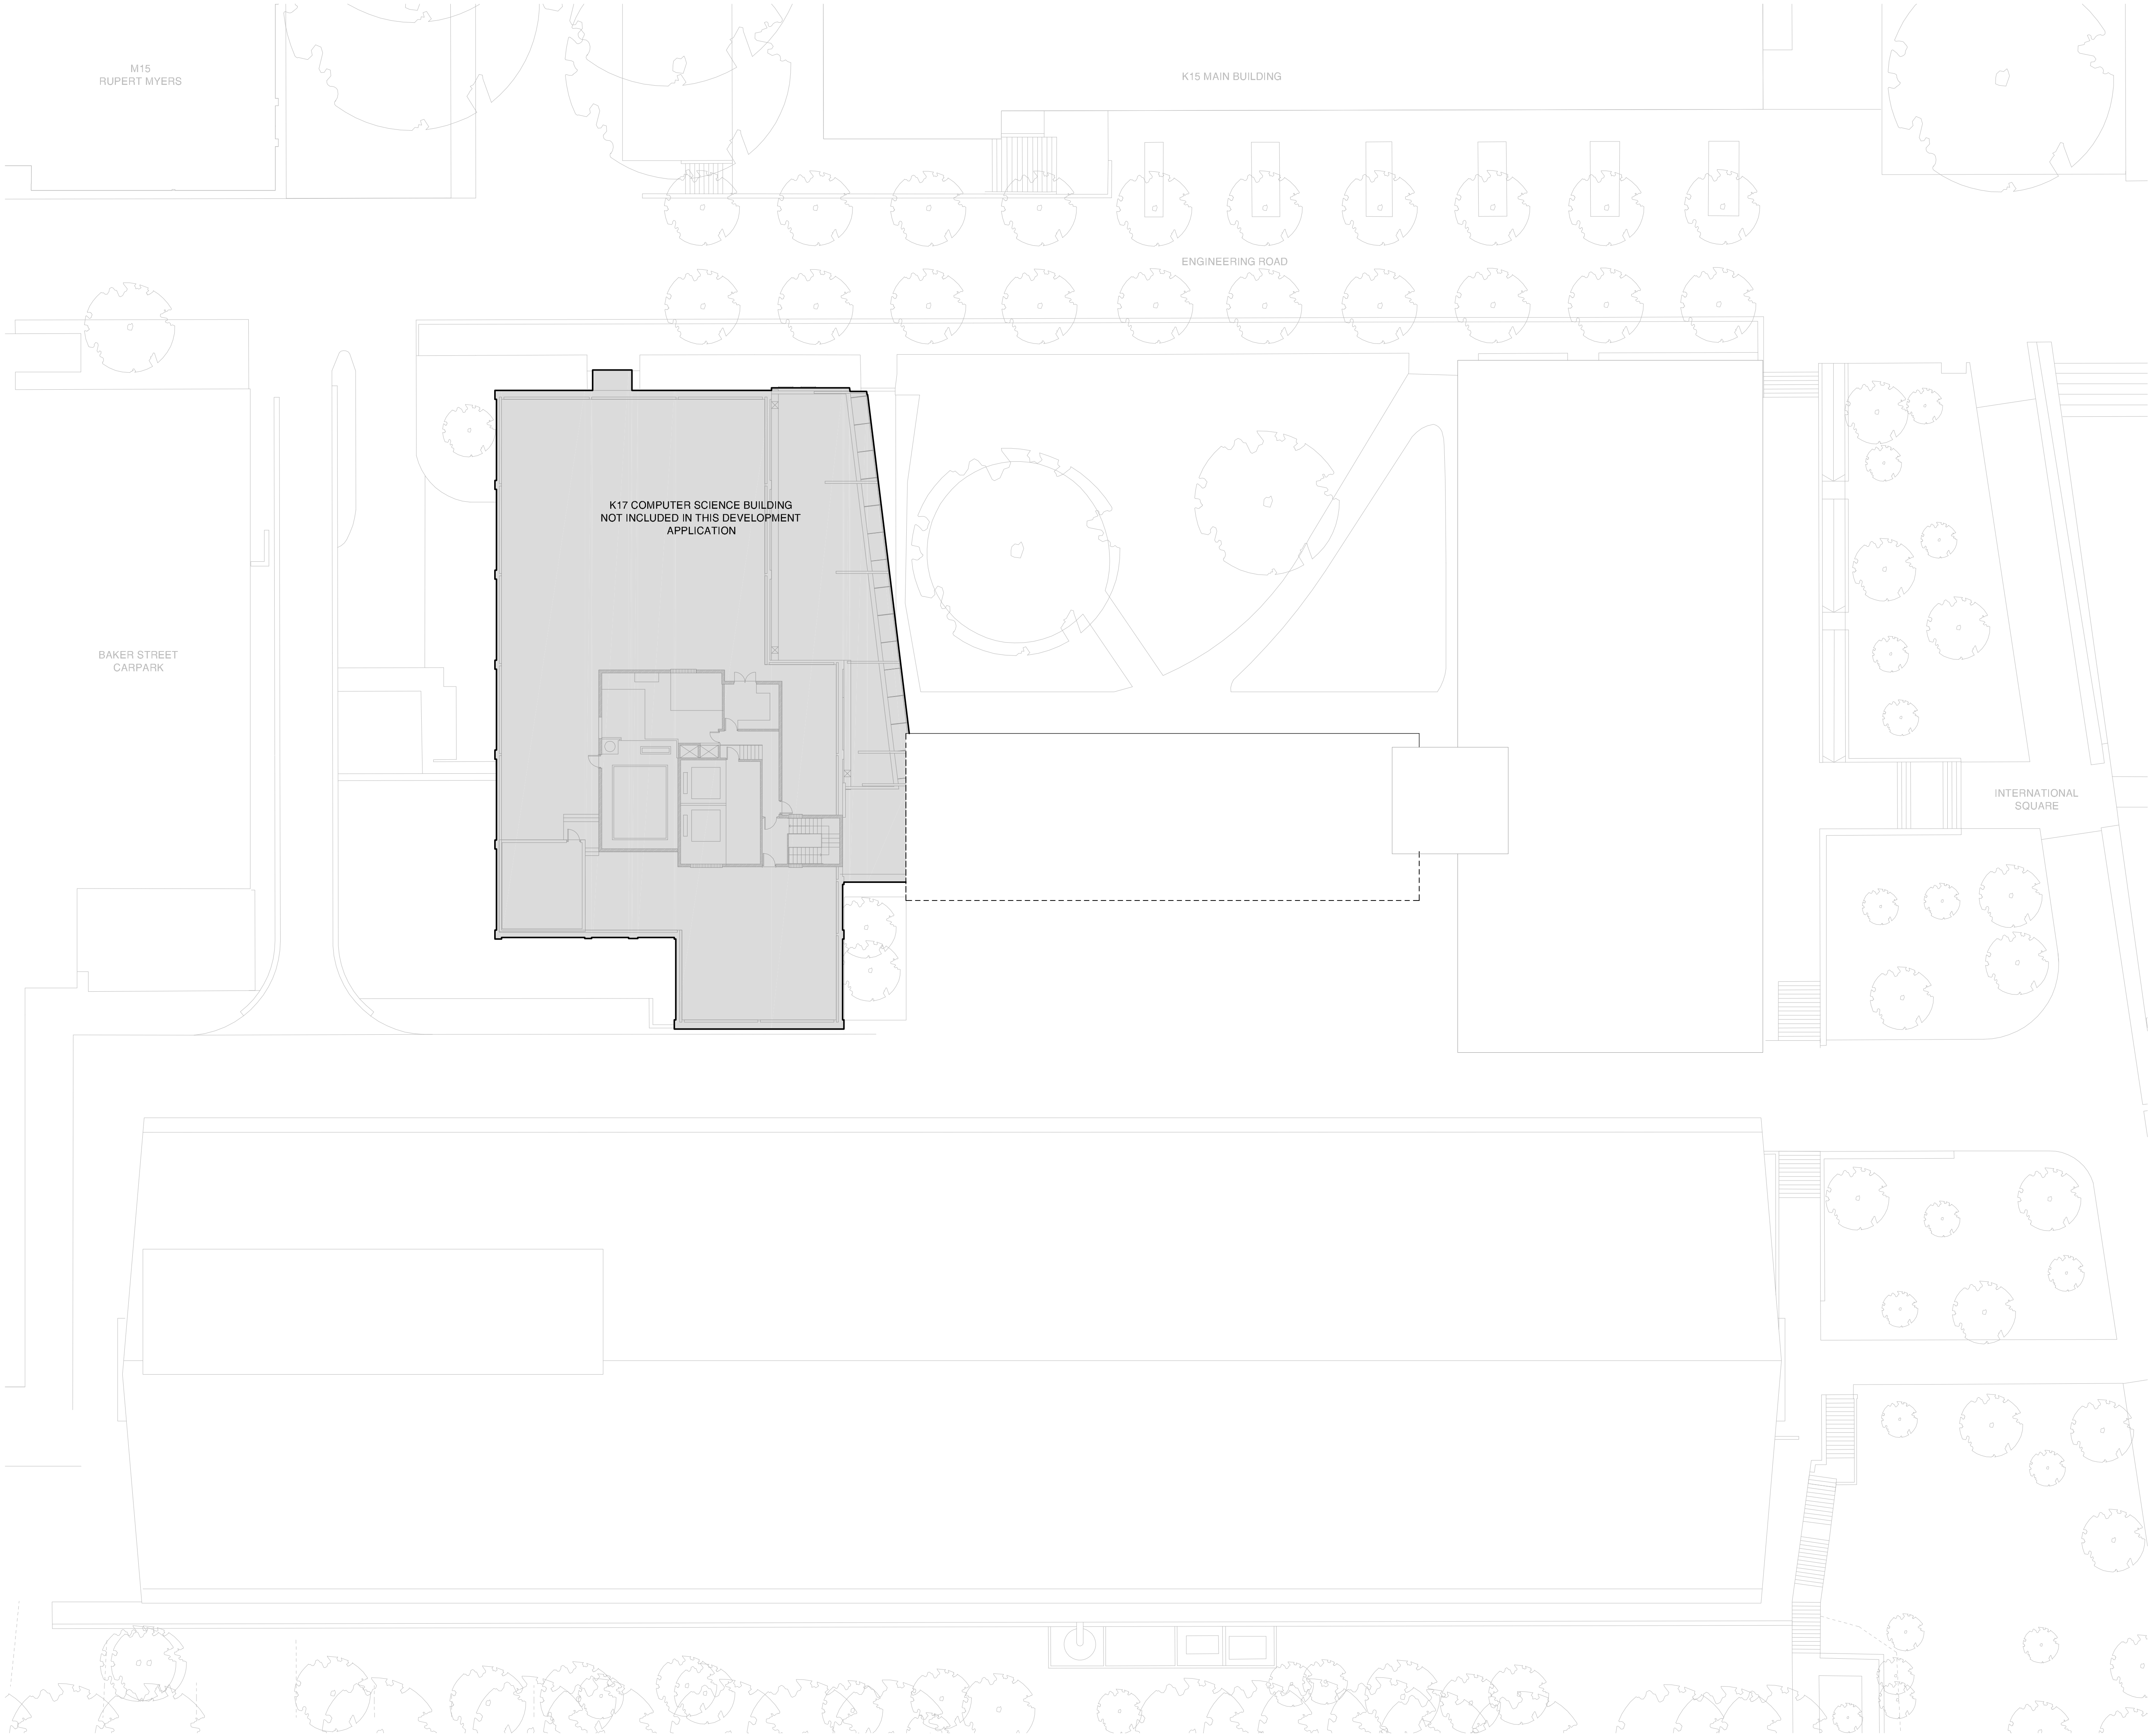

Check all dimensions and site conditions prior to commencement of any work, the purchase or ordering of any materials, fittings, plant, services or equipment and the preparation of shop drawings and/or the fabrication of any components.

Do not scale drawings - refer to figured dimensions only. Any discrepancies shall immediately be referred to the architect for clarification.

All drawings may not be reproduced or distributed without prior permission from the architect.

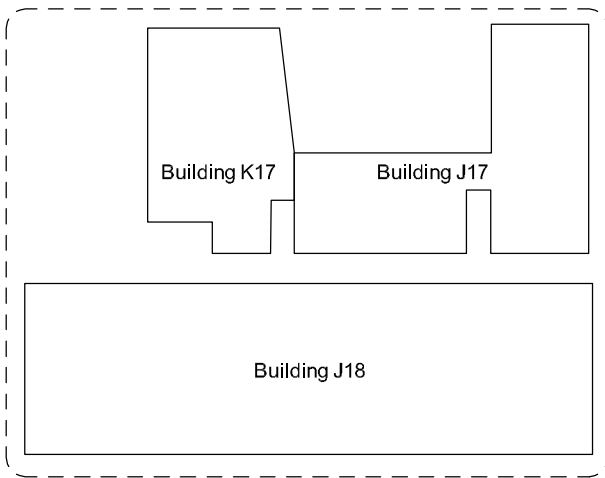

|   |          |                                |     |    |
|---|----------|--------------------------------|-----|----|
| C | 31.10.12 | 100% Schematic Design Issue    | FJM | JC |
| B | 15.10.12 | J18 Update - preliminary issue | RM  | JC |
| A | 08.10.12 | 50% Schematic Design Issue     | FJM | JC |

| Rev. | Date | Description | Initial | Checked |    |      |
|------|------|-------------|---------|---------|----|------|
| 0    | 2    | 4           | 6       | 8       | 10 | 20 m |

Client

**UNSW**  
THE UNIVERSITY OF NEW SOUTH WALES

**UNSW Facilities Management**  
Mathews Building F23, Level 2  
Botany Street, via Gate 11  
Kensington NSW 2052

Project Manager

**aurora**

**Aurora Projects Pty Ltd**  
Level 6  
50 Berry Street  
North Sydney NSW 2060  
T 02 8920 1838 F 02 8920 3846

Architect

**BATESSMART**

**Bates Smart Pty Ltd**  
243 Liverpool Street  
East Sydney NSW 2010  
T 02 8354 5100 F 02 8354 5199

Laboratory Architect

**HDR**

**HDR Architecture Inc**  
Suite 1900  
1001 SW 5th Avenue  
Portland, OR 97204-1135  
T (503)423-3800 F (503)423-3838

Structural & Civil Engineering Consultant

Engineers for Building Services - Mechanical, Electrical and Security

**SKM S2F**


**SKM-S2F Sinclair Knight Merz**  
100 Christie Street  
St Leonards NSW 2065  
T 02 9928 2390 F 02 9928 2510

Engineers for Building Services - Hydraulic and Fire Services

**waterman**

**Waterman AHW Pty Ltd**  
Level 4, 10 Help Street  
Chatswood NSW 2067  
T 02 9411 9900 F 02 9415 1717

**UNSW School of Mechanical and Manufacturing Engineering**  
Existing Roof 02

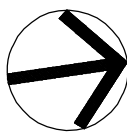

|             |                                                                                        |         |     |
|-------------|----------------------------------------------------------------------------------------|---------|-----|
| Scale       | 1:200                                                                                  | @A1     | @A3 |
| Drawn       | FJM                                                                                    | Checked | JC  |
| Project No. | S11378                                                                                 |         |     |
| Status      | DA                                                                                     |         |     |
| Plot Date   | 31/10/2012 6:22:06 PM                                                                  |         |     |
| Plot File   | S:\11300-11399-s11378_unsw_engineering\A_117-J18\cad\plots...<br>... IDA\A0.107[C].dwg |         |     |
| Drawing No. | [Revision]                                                                             |         |     |



**A0.107[C]**




Check all dimensions and site conditions prior to commencement of any work, the purchase or ordering of any materials, fittings, plant, services or equipment and the preparation of shop drawings and/or the fabrication of any components.

Do not scale drawings - refer to figured dimensions only. Any discrepancies shall immediately be referred to the architect for clarification.

All drawings may not be reproduced or distributed without prior permission from the architect.

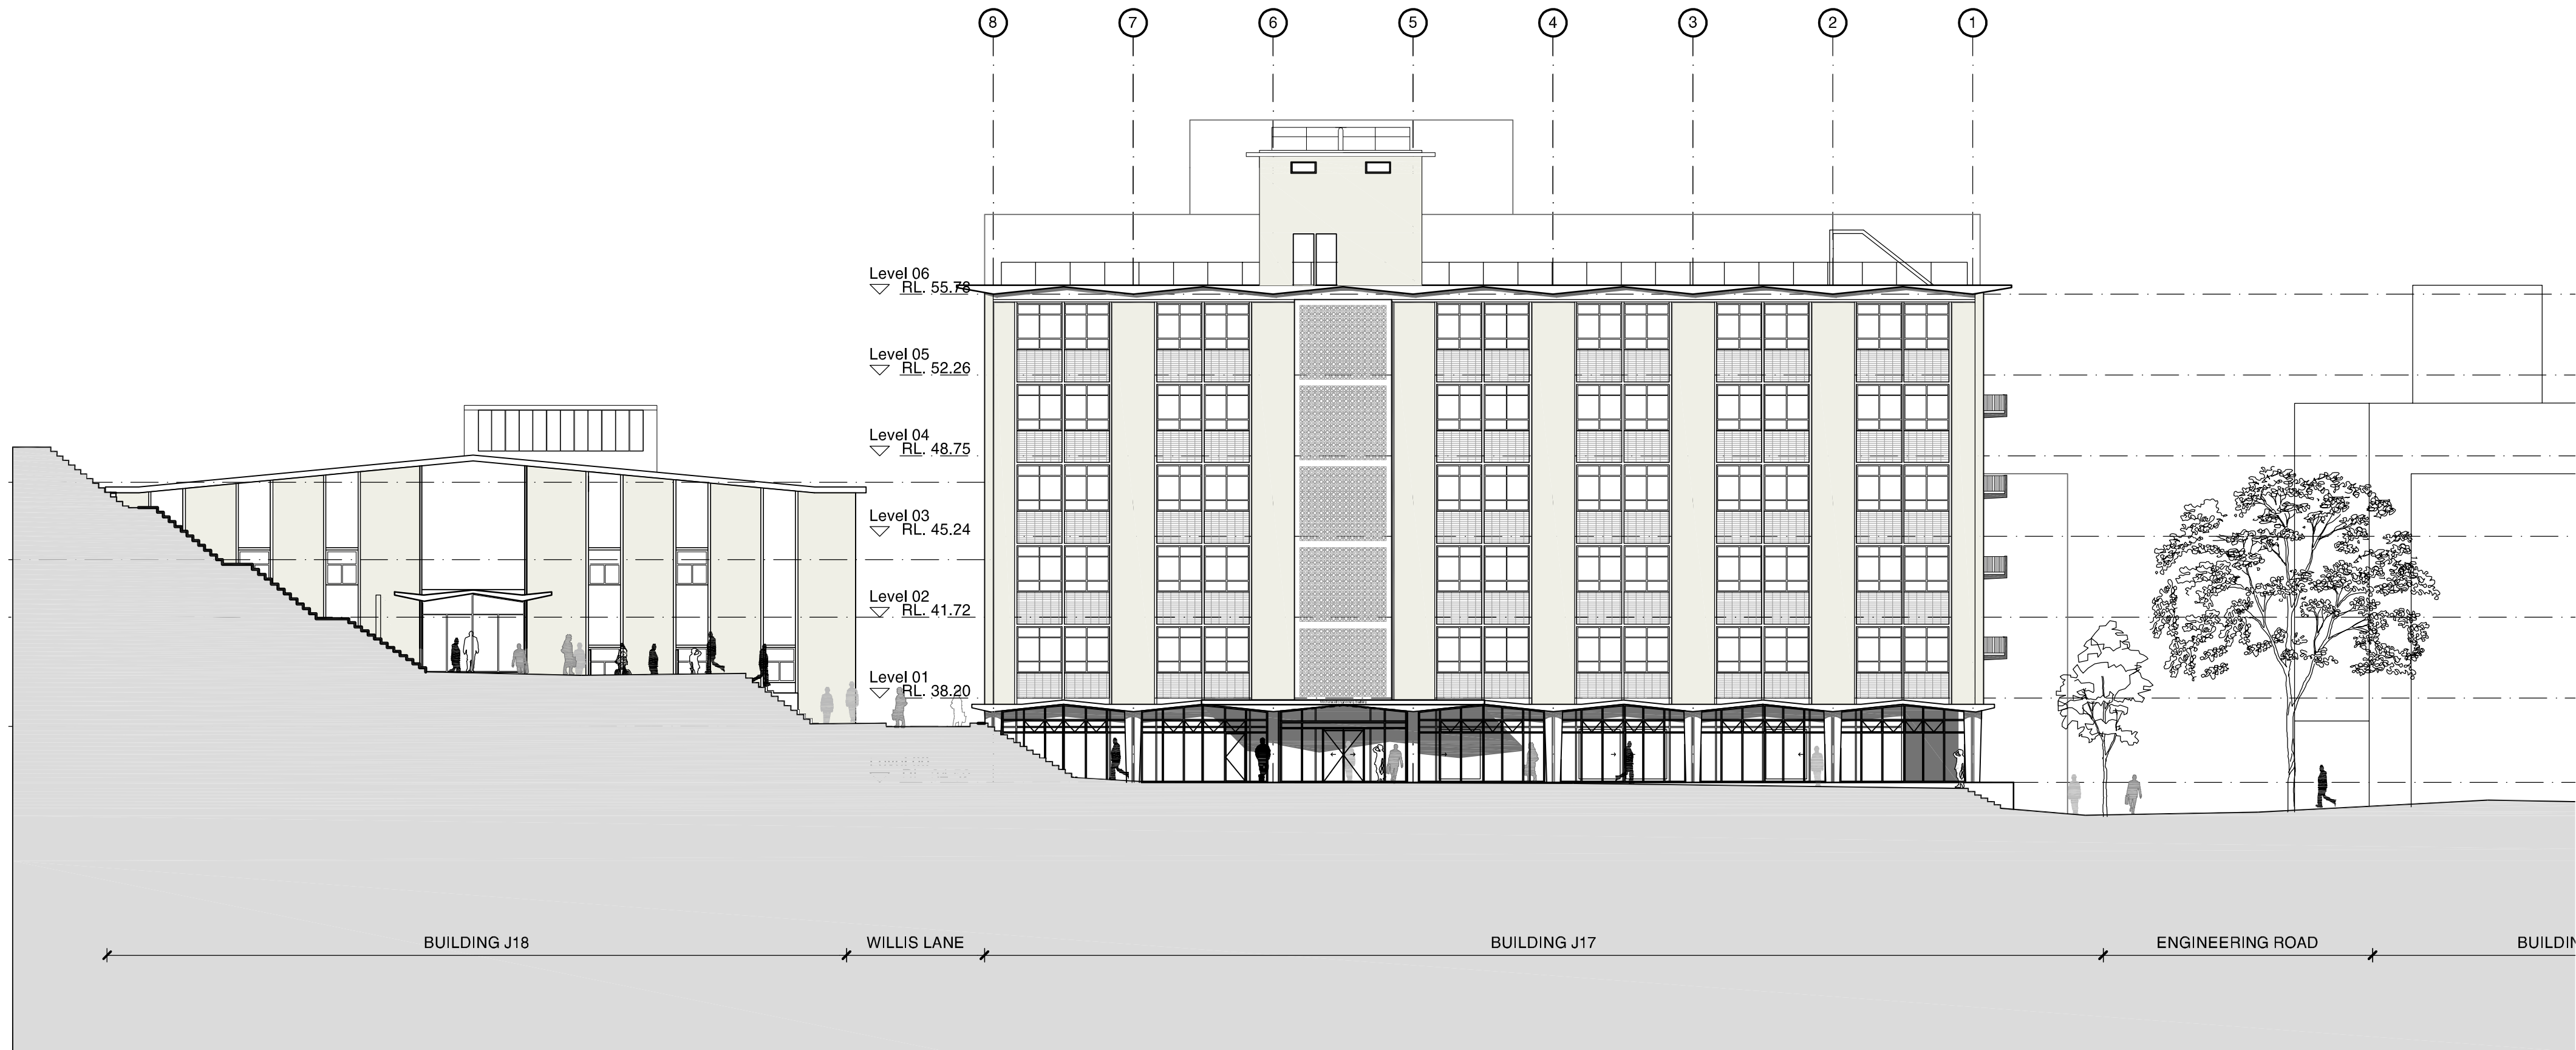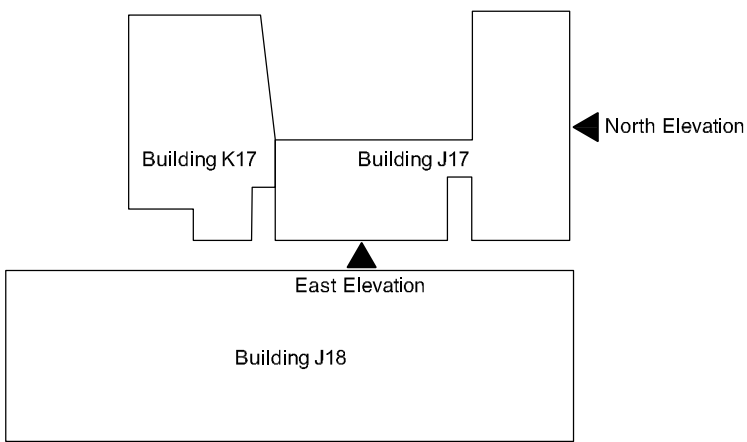

01 J18 North Elevation  
1:200

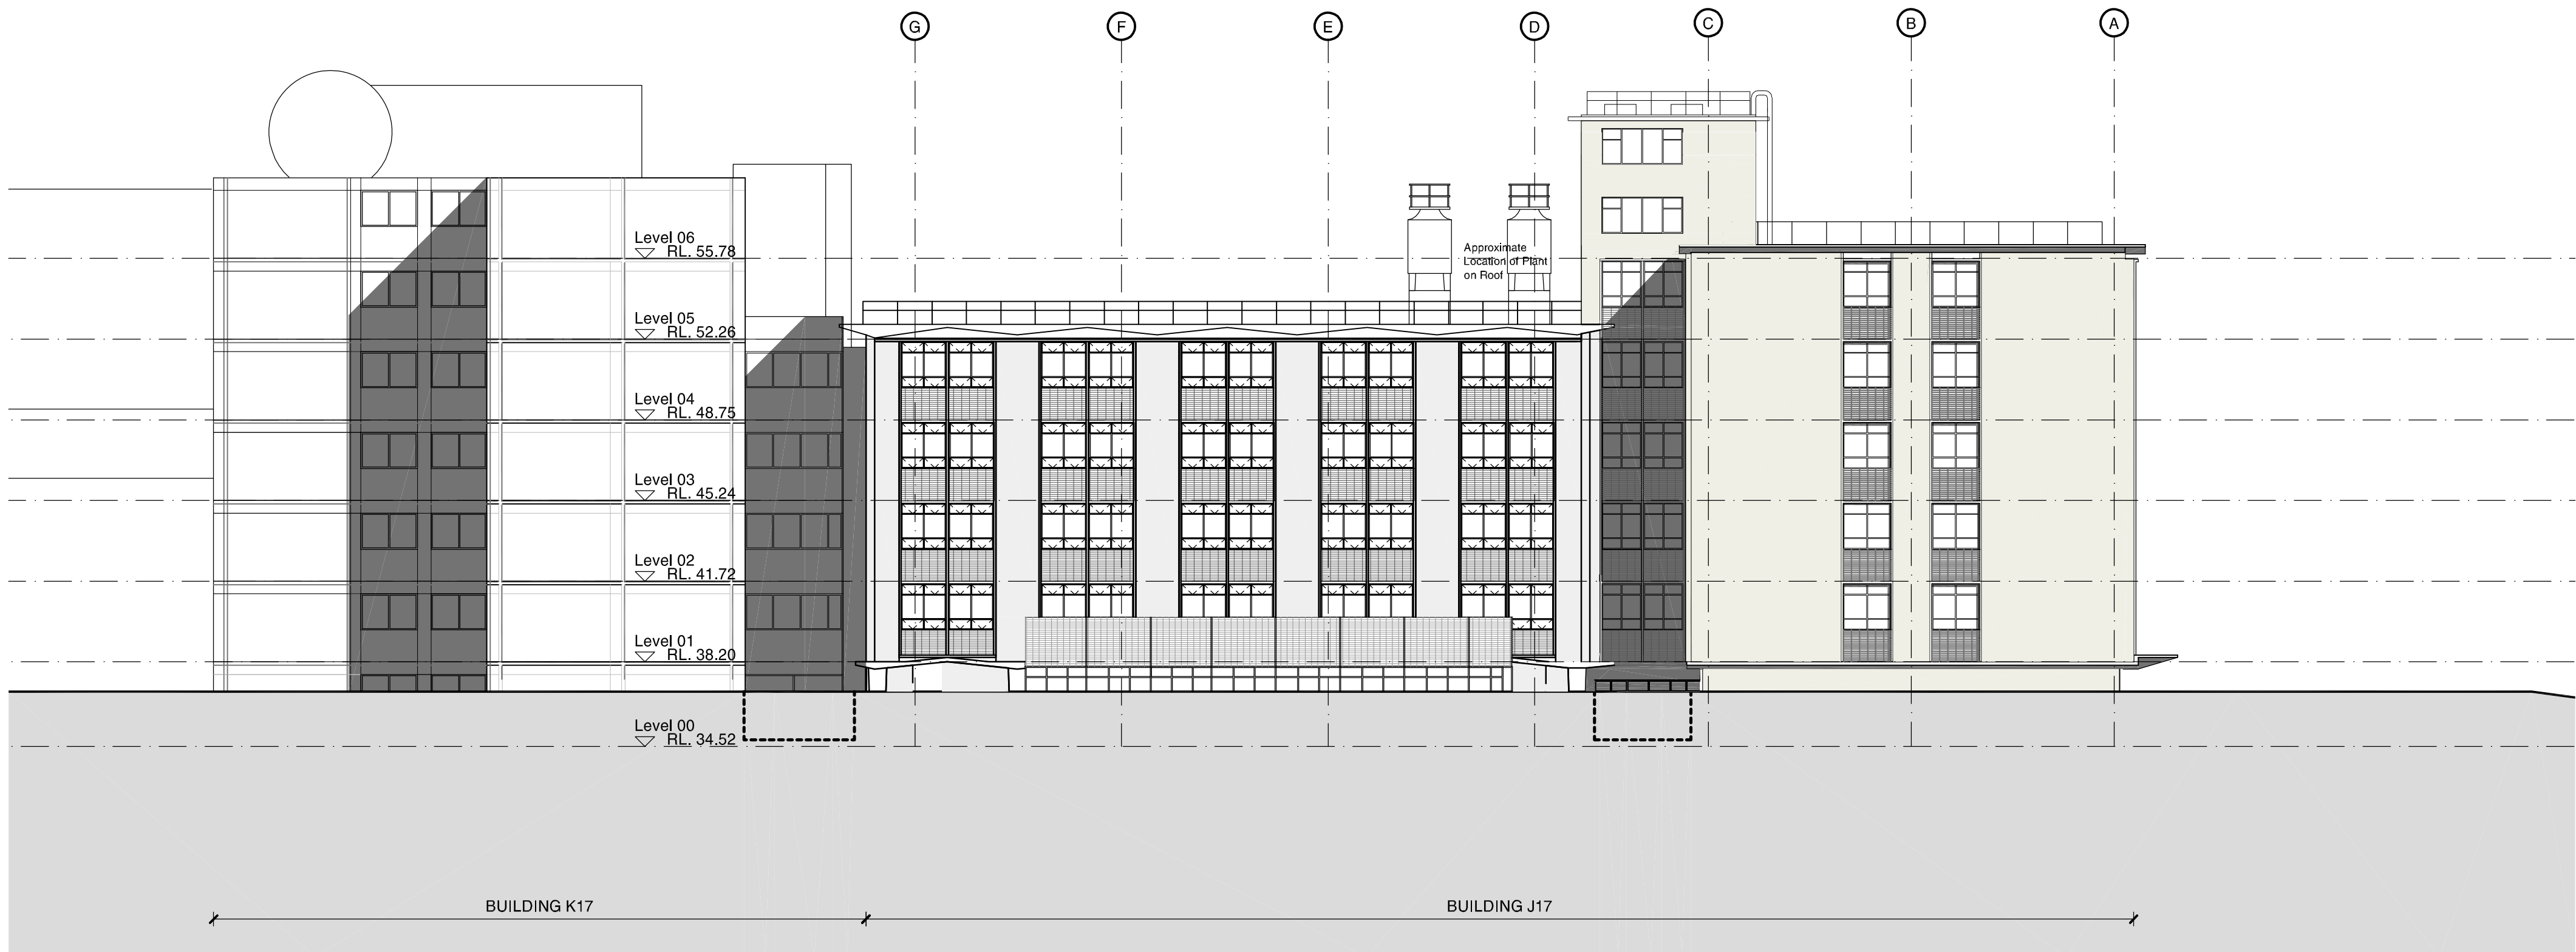

02 J18 East Elevation  
1:200

|   |          |                                |     |    |
|---|----------|--------------------------------|-----|----|
| C | 31.10.12 | 100% Schematic Design Issue    | FJM | JC |
| B | 15.10.12 | J18 Update - preliminary issue | RM  | JC |
| A | 08.10.12 | 50% Schematic Design Issue     | FJM | JC |

| Rev. | Date | Description | Initial | Checked |    |      |
|------|------|-------------|---------|---------|----|------|
| 0    | 2    | 4           | 6       | 8       | 10 | 20 m |

Client

**UNSW**  
THE UNIVERSITY OF NEW SOUTH WALES

**UNSW Facilities Management**  
Mathews Building F23, Level 2  
Botany Street, via Gate 11  
Kensington NSW 2052

Project Manager

**aurora**

**Aurora Projects Pty Ltd**  
Level 6  
50 Berry Street  
North Sydney NSW 2060  
T 02 8920 1838 F 02 8920 3846

Architect

**BATESSMART**

**Bates Smart Pty Ltd**  
243 Liverpool Street  
East Sydney NSW 2010  
T 02 8354 5100 F 02 8354 5199

Laboratory Architect

**HDR**

**HDR Architecture Inc**  
Suite 1900  
1001 SW 5th Avenue  
Portland, OR 97204-1135  
T (503)423-3800 F (503)423-3838

Structural & Civil Engineering Consultant

Engineers for Building Services - Mechanical, Electrical and Security

**SKM S2F**

**SKM-S2F Sinclair Knight Merz**  
100 Christie Street  
St Leonards NSW 2065  
T 02 9928 2390 F 02 9928 2510

Engineers for Building Services - Hydraulic and Fire Services

**waterman**

**Waterman AHW Pty Ltd**  
Level 4, 10 Help Street  
Chatswood NSW 2067  
T 02 9411 9900 F 02 9415 1717

**UNSW School of Mechanical and Manufacturing Engineering**  
Existing Elevations J17  
North and East Elevations

|             |                                                               |         |     |
|-------------|---------------------------------------------------------------|---------|-----|
| Scale       | 1:200                                                         | @A1     | @A3 |
| Drawn       | FJM                                                           | Checked | JC  |
| Project No. | S11378                                                        |         |     |
| Status      | DA                                                            |         |     |
| Plot Date   | 31/10/2012 6:22:22 PM                                         |         |     |
| Plot File   | S:\11300-11399-s11378_unsw_engineering\A_J17-J18\cad\plots... |         |     |
| Drawing No. | [Revision]                                                    |         |     |


**A0.201[A]**



Check all dimensions and site conditions prior to commencement of any work, the purchase or ordering of any materials, fittings, plant, services or equipment and the preparation of shop drawings and/or the fabrication of any components.

Do not scale drawings - refer to figured dimensions only. Any discrepancies shall immediately be referred to the architect for clarification.

All drawings may not be reproduced or distributed without prior permission from the architect.

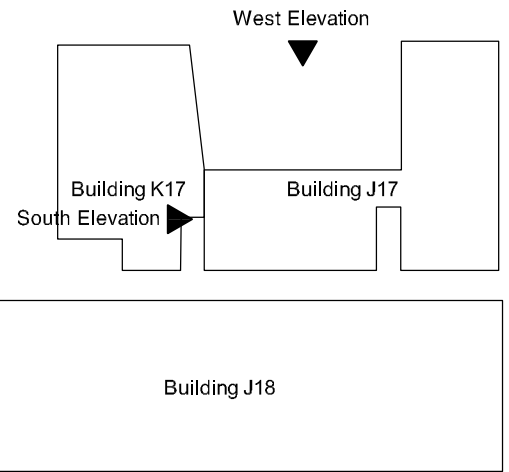

01 J18 South Elevation  
1:200



02 J18 West Elevation  
1:200

UNSW  
THE UNIVERSITY OF NEW SOUTH WALES

Client  
**UNSW Facilities Management**  
Mathews Building F23, Level 2  
Botany Street, via Gate 11  
Kensington NSW 2052

Project Manager  
**aurora**  
Level 6  
50 Berry Street  
North Sydney NSW 2060  
T 02 8920 1838 F 02 8920 3846

Architect  
**BATESSMART**  
Bates Smart Pty Ltd  
243 Liverpool Street  
East Sydney NSW 2010  
T 02 8354 5100 F 02 8354 5199

Laboratory Architect  
**HDR**  
Suite 1900  
1001 SW 5th Avenue  
Portland, OR 97204-1135  
T (503)423-3800 F (503)423-3838

Structural & Civil Engineering Consultant

Engineers for Building Services - Mechanical, Electrical and Security  
**SKM S2F**  
SKM-S2F Sinclair Knight Merz  
100 Christie Street  
St Leonards NSW 2065  
T 02 9928 2390 F 02 9928 2510

Engineers for Building Services - Hydraulic and Fire Services  
**waterman**  
Waterman AHW Pty Ltd  
Level 4, 10 Help Street  
Chatswood NSW 2067  
T 02 9411 9900 F 02 9415 1717

UNSW School of Mechanical  
and Manufacturing Engineering  
Existing Elevations J17  
South and West Elevations

|             |                                                               |         |     |
|-------------|---------------------------------------------------------------|---------|-----|
| Scale       | 1:200                                                         | @A1     | @A3 |
| Drawn       | FJM                                                           | Checked | JC  |
| Project No. | S11378                                                        |         |     |
| Status      | DA                                                            |         |     |
| Plot Date   | 31/10/2012 6:22:29 PM                                         |         |     |
| Plot File   | S:\11300-11399-s11378_unsw_engineering\A_J17-J18\cad\plots... |         |     |
| Drawing No. | A0.202[C]                                                     |         |     |


A0.202[C]



Check all dimensions and site conditions prior to commencement of any work, the purchase or ordering of any materials, fittings, plant, services or equipment and the preparation of shop drawings and/or the fabrication of any components.

Do not scale drawings - refer to figured dimensions only. Any discrepancies shall immediately be referred to the architect for clarification.

All drawings may not be reproduced or distributed without prior permission from the architect.

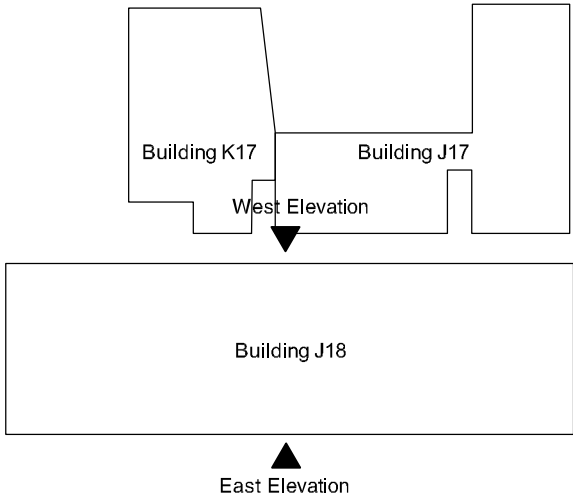

|   |          |                                |     |    |
|---|----------|--------------------------------|-----|----|
| C | 31.10.12 | 100% Schematic Design Issue    | FJM | JC |
| B | 15.10.12 | J18 Update - preliminary issue | RM  | JC |
| A | 08.10.12 | 50% Schematic Design Issue     | FJM | JC |

| Rev. | Date | Description | Initial | Checked |    |      |
|------|------|-------------|---------|---------|----|------|
| 0    | 2    | 4           | 6       | 8       | 10 | 20 m |

Client

**UNSW**  
THE UNIVERSITY OF NEW SOUTH WALES

**UNSW Facilities Management**  
Mathews Building F23, Level 2  
Botany Street, via Gate 11  
Kensington NSW 2052

Project Manager

**aurora**

**Aurora Projects Pty Ltd**  
Level 6  
50 Berry Street  
North Sydney NSW 2060  
T 02 8920 1838 F 02 8920 3846

Architect

**BATESSMART**

**Bates Smart Pty Ltd**  
243 Liverpool Street  
East Sydney NSW 2010  
T 02 8354 5100 F 02 8354 5199

Laboratory Architect

**HDR**

**HDR Architecture Inc**  
Suite 1900  
1001 SW 5th Avenue  
Portland, OR 97204-1135  
T (503)423-3800 F (503)423-3838

Structural & Civil Engineering Consultant

Engineers for Building Services - Mechanical, Electrical and Security

**SKM S2F**

**SKM-S2F Sinclair Knight Merz**  
100 Christie Street  
St Leonards NSW 2065  
T 02 9928 2390 F 02 9928 2510

Engineers for Building Services - Hydraulic and Fire Services


**waterman**

**Waterman AHW Pty Ltd**  
Level 4, 10 Help Street  
Chatswood NSW 2067  
T 02 9411 9900 F 02 9415 1717


**UNSW School of Mechanical and Manufacturing Engineering**  
Existing Elevations J18  
East and West Elevations

|             |                                                                                        |         |     |
|-------------|----------------------------------------------------------------------------------------|---------|-----|
| Scale       | 1:200                                                                                  | @A1     | @A3 |
| Drawn       | FJM                                                                                    | Checked | JC  |
| Project No. | S11378                                                                                 |         |     |
| Status      | DA                                                                                     |         |     |
| Plot Date   | 31/10/2012 6:22:32 PM                                                                  |         |     |
| Plot File   | S:\11300-11399-s11378_unsw_engineering\A_J17-J18\cad\plots...<br>... \DA\A0.203[C].dwg |         |     |
| Drawing No. | [Revision]                                                                             |         |     |

**A0.203[C]**

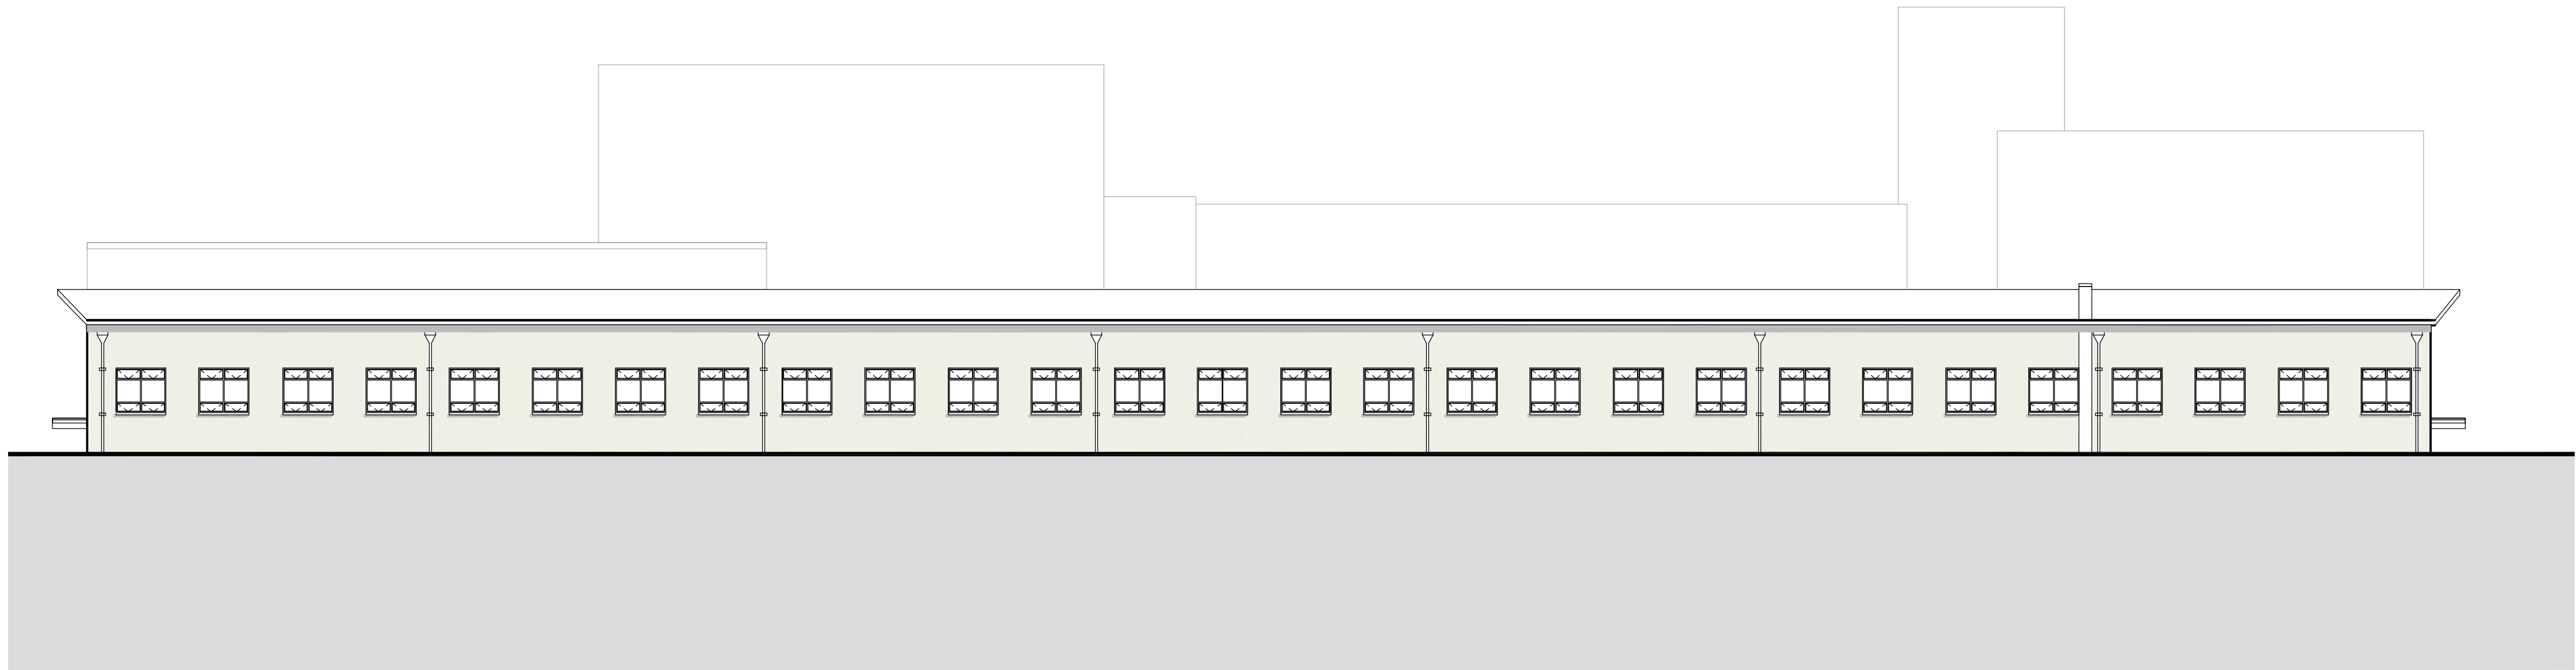

01 J18 East Elevation  
1:200

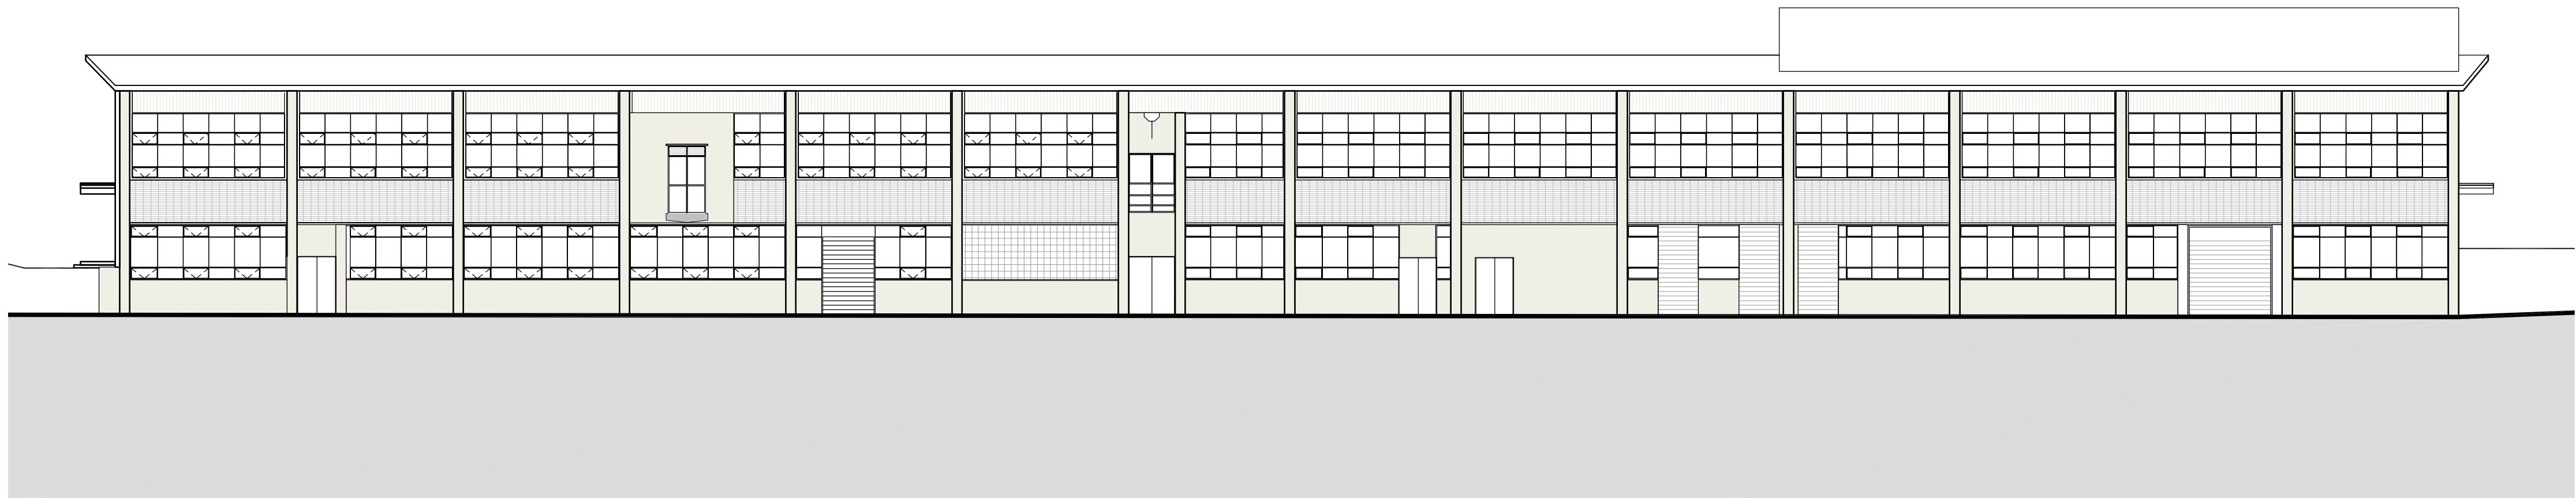

02 J18 West Elevation  
1:200