



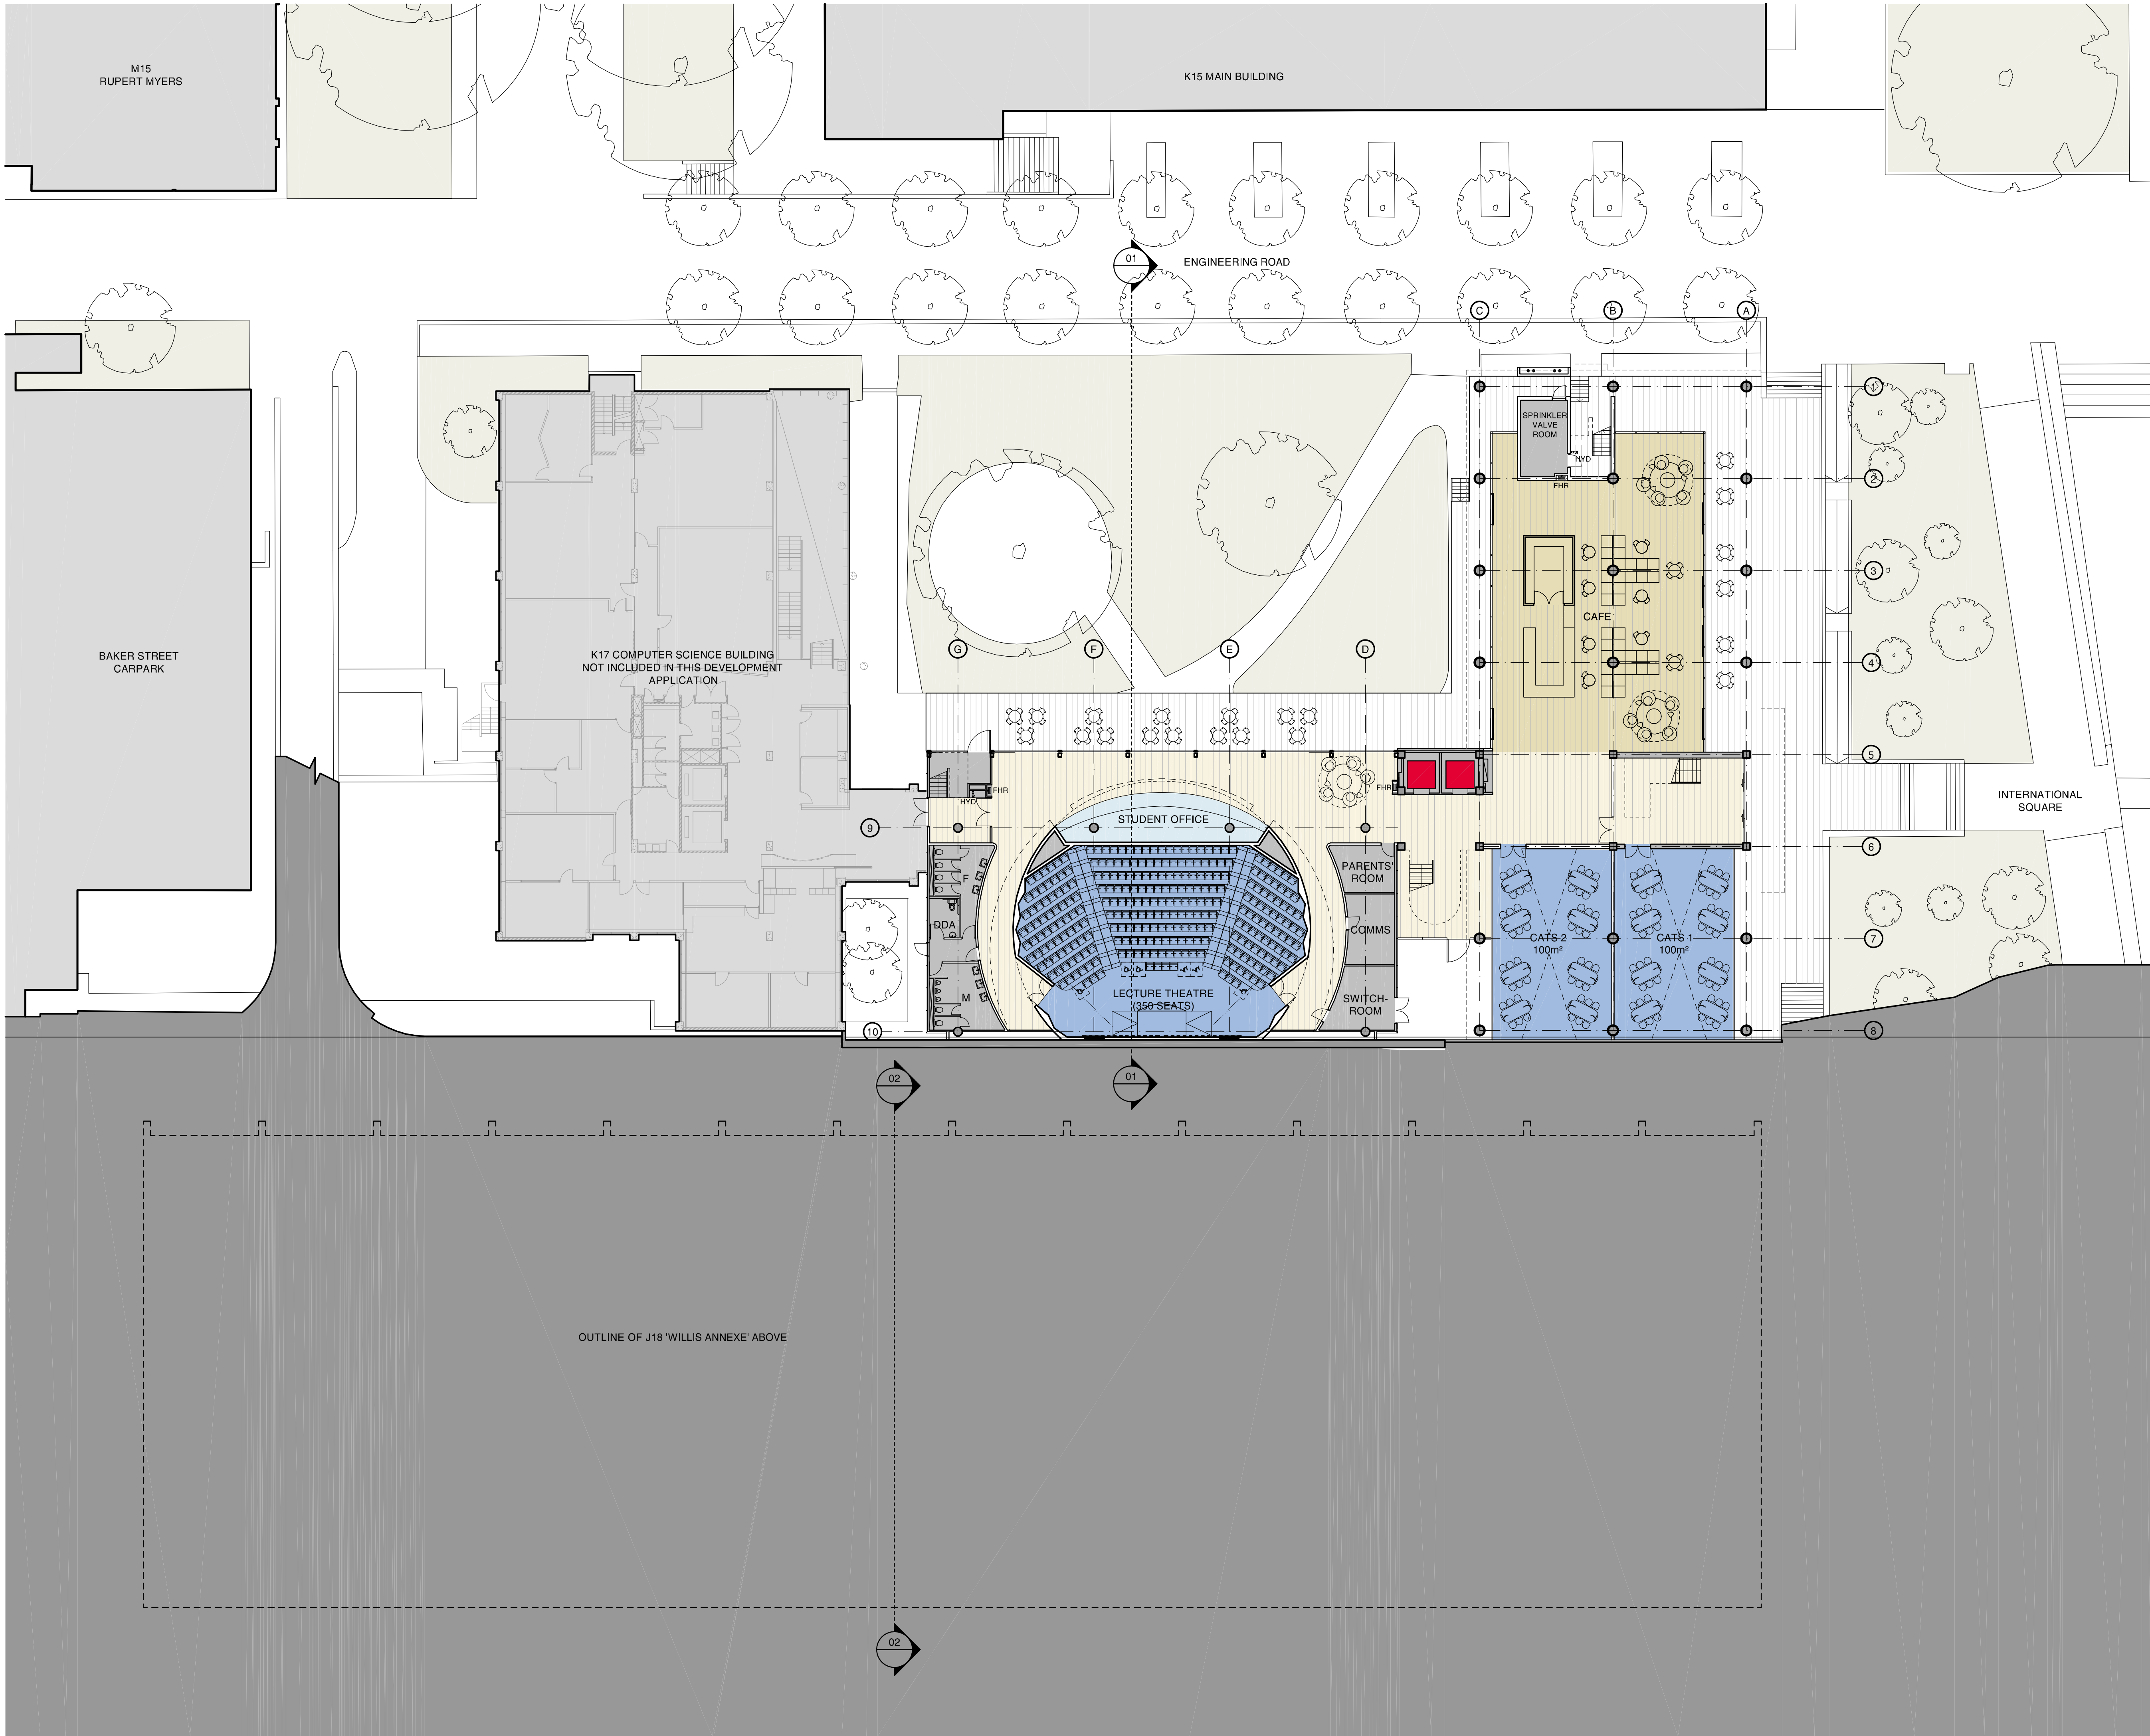

Check all dimensions and site conditions prior to commencement of any work, the purchase or ordering of any materials, fittings, plant, services or equipment and the preparation of shop drawings and/or the fabrication of any components.

Do not scale drawings - refer to figured dimensions only. Any discrepancies shall immediately be referred to the architect for clarification.

All drawings may not be reproduced or distributed without prior permission from the architect.

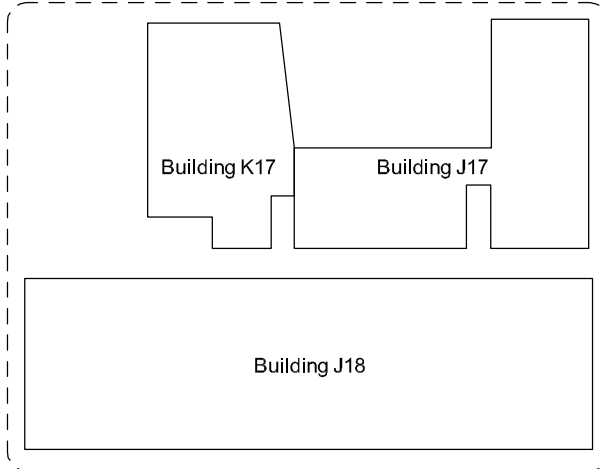

- Key
- School of MME / Faculty of Engineering
 - General teaching spaces (tutorial, seminar, breakout space) allocated to wider campus
 - Cafe
 - Primary circulation
 - Lifts
 - Plant, egress stairs, store, back of house
 - Adjacent buildings

C	31.10.12	100% Schematic Design Issue	FJM	JC
B	15.10.12	J18 Update - preliminary issue	RM	JC
A	08.10.12	50% Schematic Design Issue	FJM	JC

Rev.	Date	Description	Initial	Checked		
0	2	4	6	8	10	20 m

Client

UNSW
THE UNIVERSITY OF NEW SOUTH WALES

UNSW Facilities Management
Mathews Building F23, Level 2
Botany Street, via Gate 11
Kensington NSW 2052

Project Manager

aurora

Aurora Projects Pty Ltd
Level 6
50 Berry Street
North Sydney NSW 2060
T 02 8920 1838 F 02 8920 3846

Architect

BATESSMART

Bates Smart Pty Ltd
243 Liverpool Street
East Sydney NSW 2010
T 02 8354 5100 F 02 8354 5199

Laboratory Architect

HDR

HDR Architecture Inc
Suite 1900
1001 SW 5th Avenue
Portland, OR 97204-1135
T (503)423-3800 F (503)423-3838

Structural & Civil Engineering Consultant

Engineers for Building Services - Mechanical, Electrical and Security

SKM S2F

SKM-S2F Sinclair Knight Merz
100 Christie Street
St Leonards NSW 2065
T 02 9928 2390 F 02 9928 2510

Engineers for Building Services - Hydraulic and Fire Services


waterman

Waterman AHW Pty Ltd
Level 4, 10 Help Street
Chatswood NSW 2067
T 02 9411 9900 F 02 9415 1717

UNSW School of Mechanical and Manufacturing Engineering
Key Plan - Level 00
(Ground Level)

Scale	1:200 @A1	1:400 @A3
Drawn	FJM	Checked JC
Project No.	S11378	
Status	DA	
Plot Date	31/10/2012 6:22:42 PM	
Plot File	S:\11300-11399\11378_unsw_engineering\A_117-J18\cad\plots...	
Drawing No.	A02.000[C]	


A02.000[C]

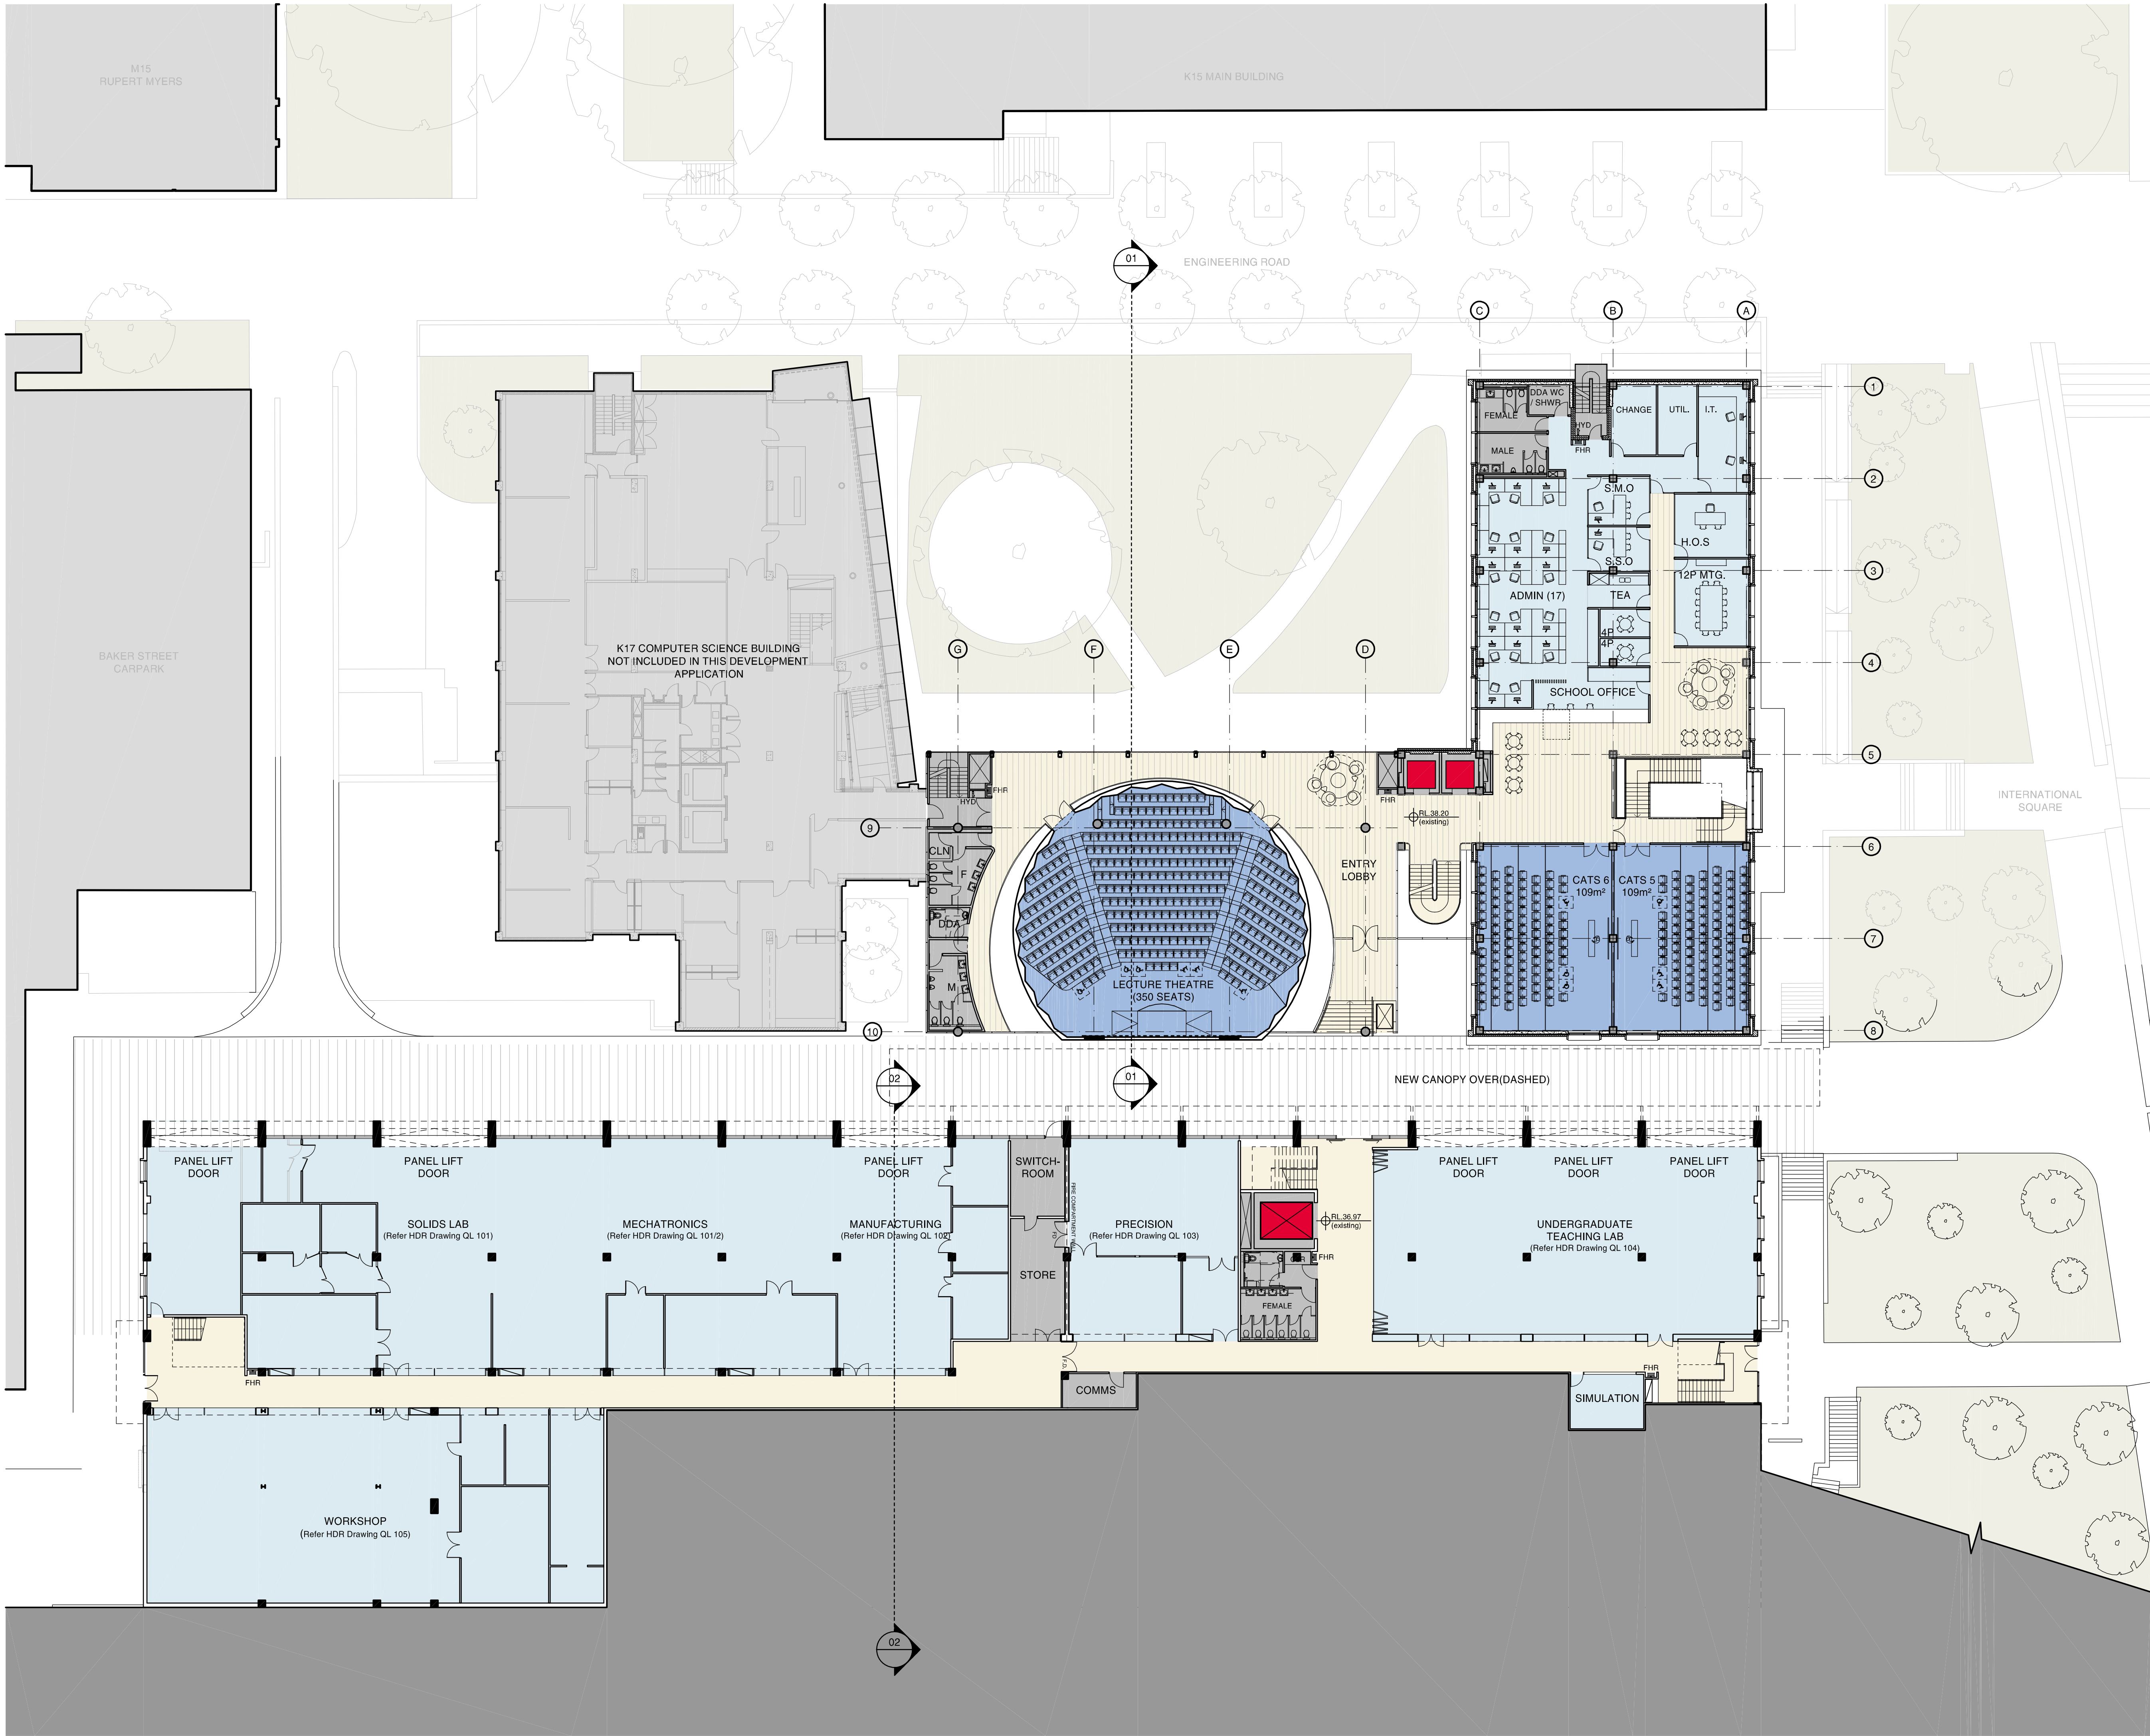

Check all dimensions and site conditions prior to commencement of any work, the purchase or ordering of any materials, fittings, plant, services or equipment and the preparation of shop drawings and/or the fabrication of any components.

Do not scale drawings - refer to figured dimensions only. Any discrepancies shall immediately be referred to the architect for clarification.

All drawings may not be reproduced or distributed without prior permission from the architect.

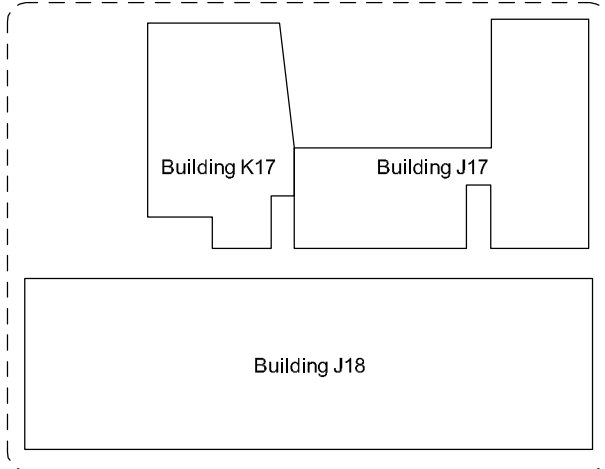

- Key
- School of MME / Faculty of Engineering
 - General teaching spaces (tutorial, seminar, breakout space) allocated to wider campus
 - Cafe
 - Primary circulation
 - Lifts
 - Plant, egress stairs, store, back of house
 - Adjacent buildings

C	31.10.12	100% Schematic Design Issue	FJM	JC		
B	15.10.12	J18 Update - preliminary issue	RM	JC		
A	08.10.12	50% Schematic Design Issue	FJM	JC		
Rev.	Date	Description	Initial	Checked		
0	2	4	6	8	10	20 m

Client

UNSW
THE UNIVERSITY OF NEW SOUTH WALES

UNSW Facilities Management
Mathews Building F23, Level 2
Botany Street, via Gate 11
Kensington NSW 2052

Project Manager

aurora

Aurora Projects Pty Ltd
Level 6
50 Berry Street
North Sydney NSW 2060
T 02 8920 1838 F 02 8920 3846

Architect

BATESSMART

Bates Smart Pty Ltd
243 Liverpool Street
East Sydney NSW 2010
T 02 8354 5100 F 02 8354 5199

Laboratory Architect

HDR

HDR Architecture Inc
Suite 1900
1001 SW 5th Avenue
Portland, OR 97204-1135
T (503)423-3800 F (503)423-3838

Structural & Civil Engineering Consultant

Engineers for Building Services - Mechanical, Electrical and Security

SKM S2F

SKM-S2F Sinclair Knight Merz
100 Christie Street
St Leonards NSW 2065
T 02 9928 2390 F 02 9928 2510

Engineers for Building Services - Hydraulic and Fire Services

waterman


Waterman AHW Pty Ltd
Level 4, 10 Help Street
Chatswood NSW 2067
T 02 9411 9900 F 02 9415 1717

UNSW School of Mechanical and Manufacturing Engineering

Key Plan - Level 01

Scale	1:200 @A1	1:400 @A3
Drawn	FJM	Checked JC
Project No.	S11378	
Status	DA	
Plot Date	31/10/2012 6:23:02 PM	
Plot File	S:\11300-11399\11378_unsw_engineering\A_117-J18\cad\plots...	
Drawing No.	[Revision]	


A02.001[C]

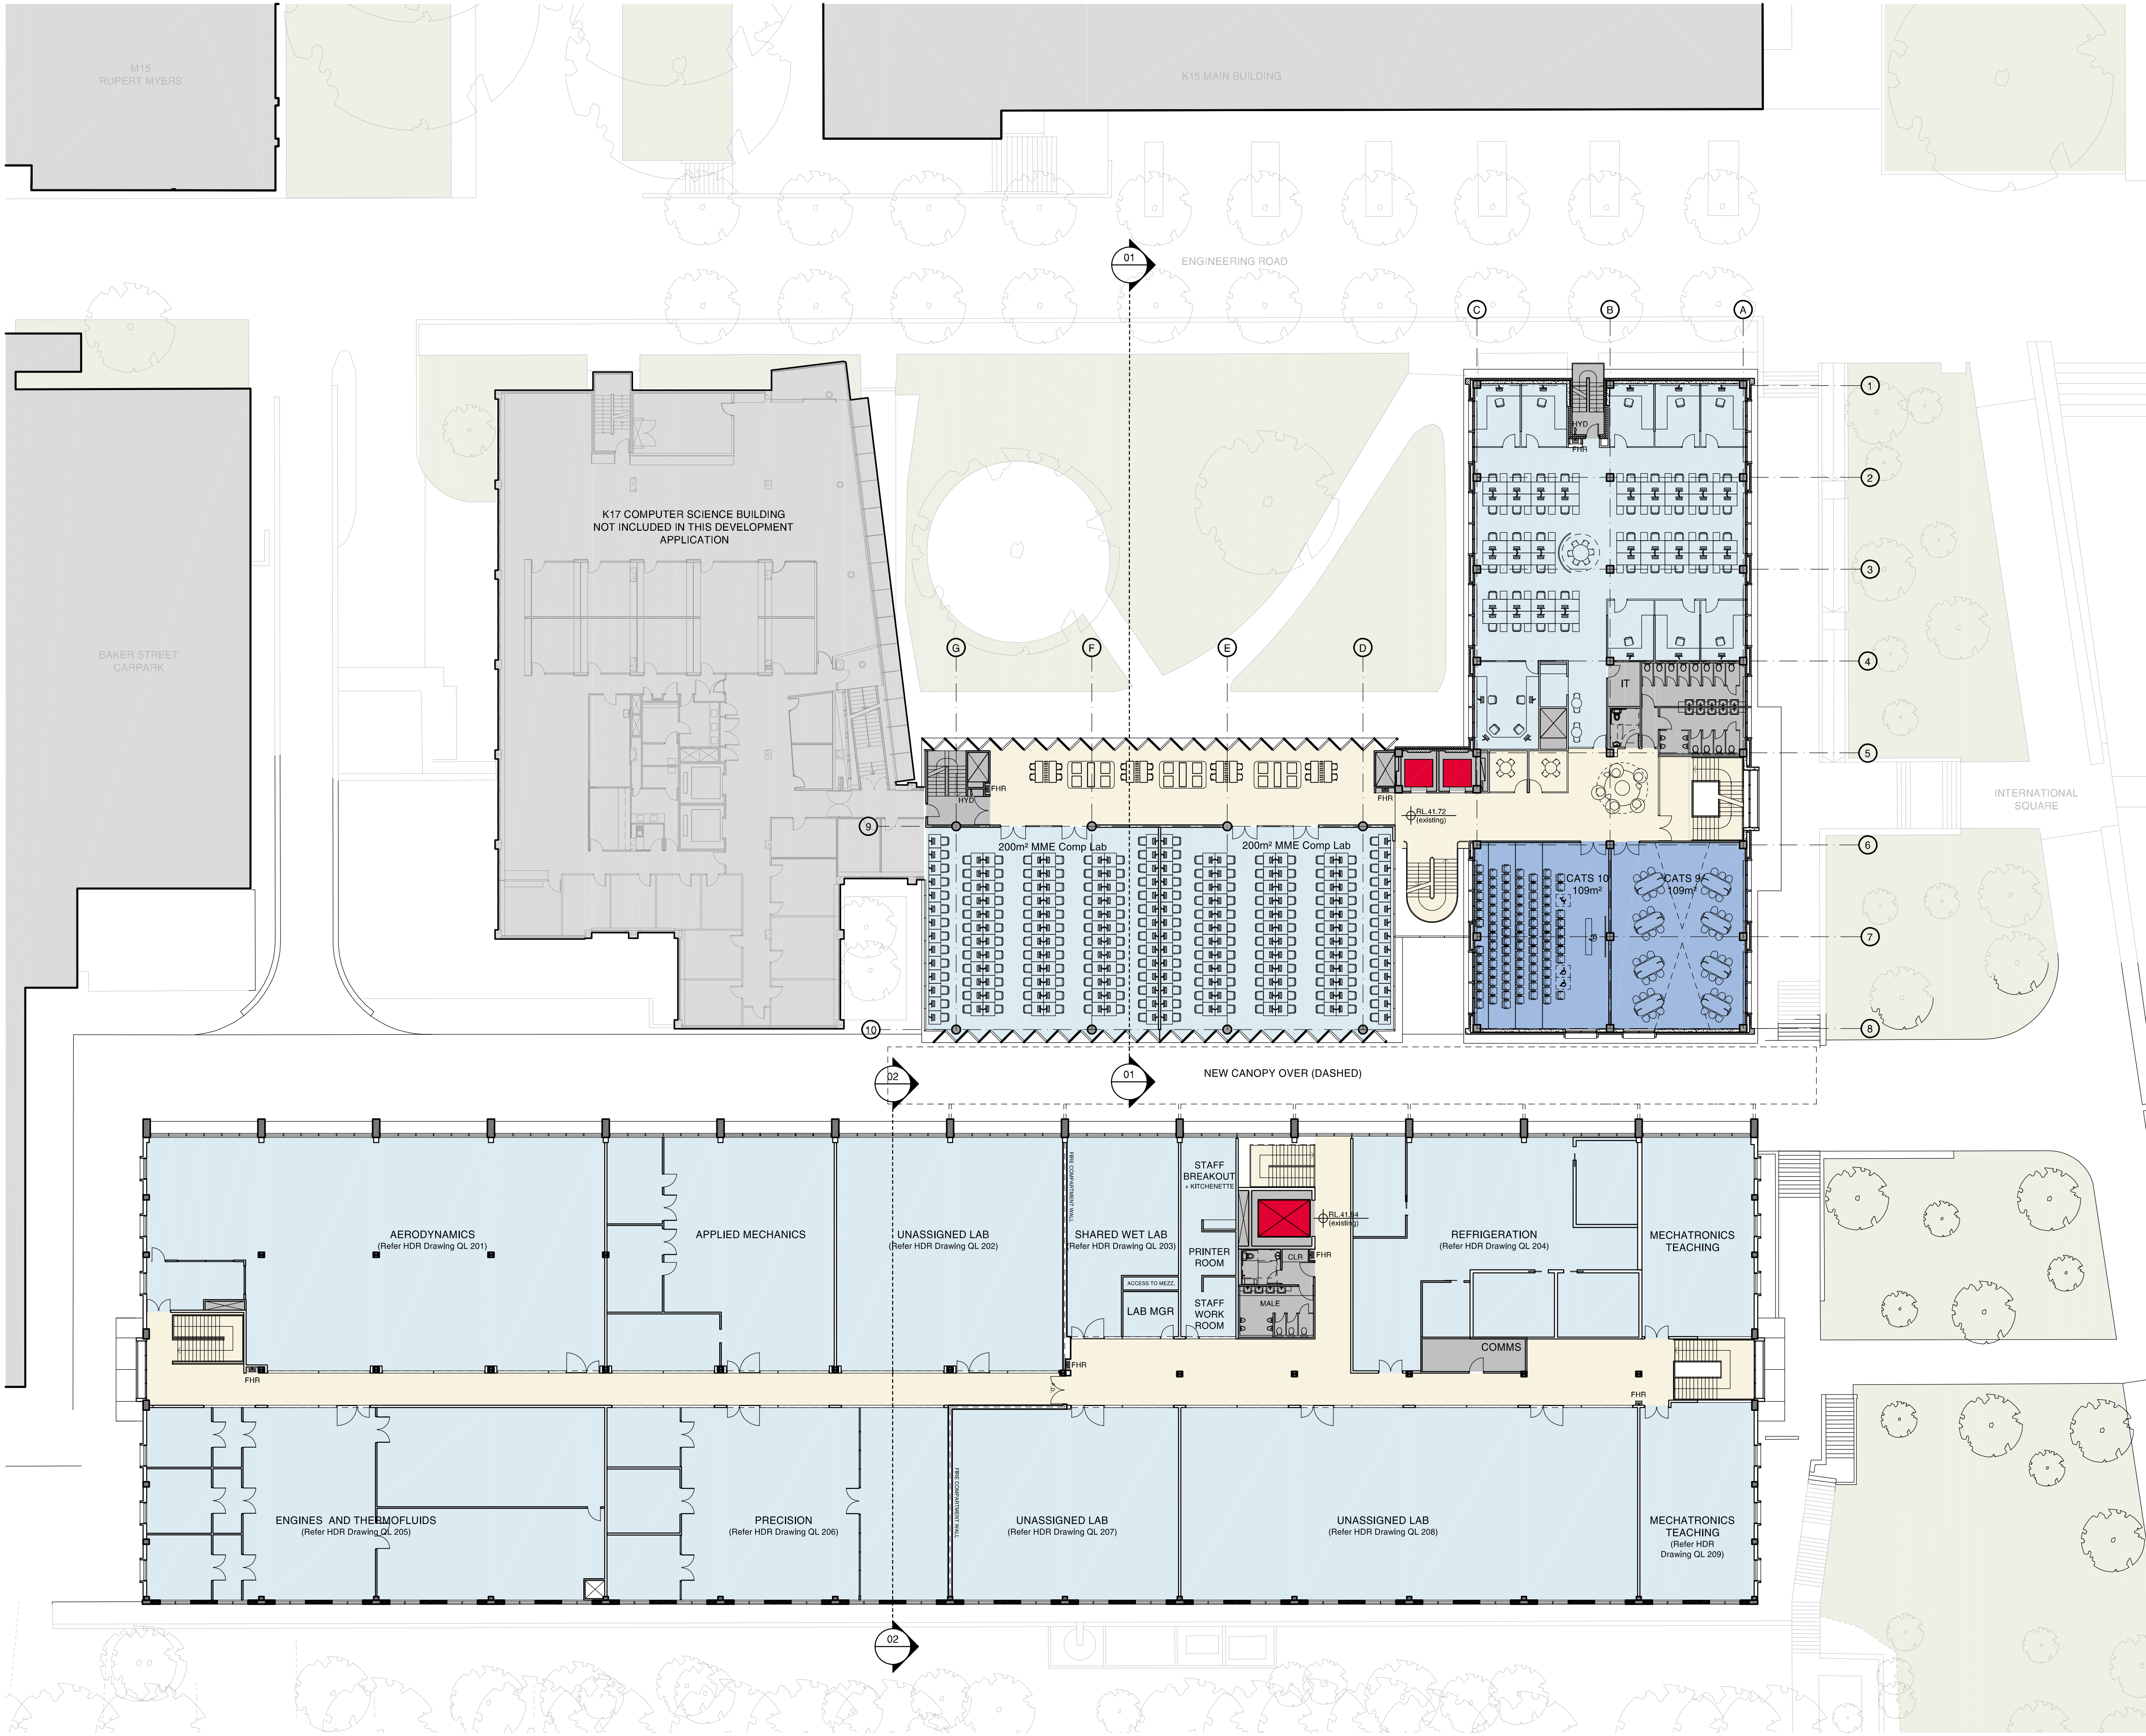

Check all dimensions and site conditions prior to commencement of any work, the purchase or ordering of any materials, fittings, plant, services or equipment and the preparation of shop drawings and/or the fabrication of any components.

Do not scale drawings - refer to figured dimensions only. Any discrepancies shall immediately be referred to the architect for clarification.

All drawings may not be reproduced or distributed without prior permission from the architect.

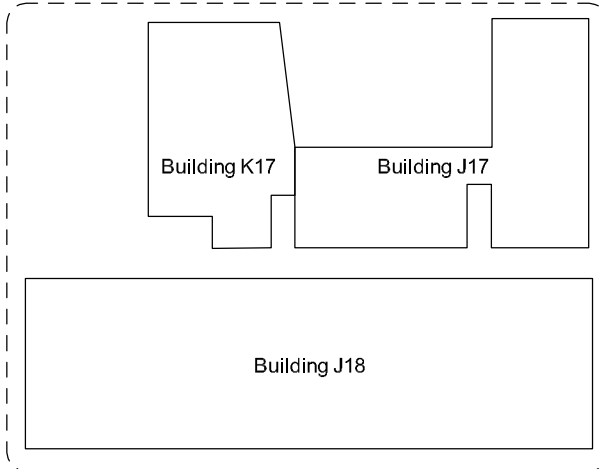

- Key
- School of MME / Faculty of Engineering
 - General teaching spaces (tutorial, seminar, breakout space) allocated to wider campus
 - Cafe
 - Primary circulation
 - Lifts
 - Plant, egress stairs, store, back of house
 - Adjacent buildings

C	31.10.12	100% Schematic Design Issue	FJM	JC
B	15.10.12	J18 Update - preliminary issue	RM	JC
A	08.10.12	50% Schematic Design Issue	FJM	JC

Rev.	Date	Description	Initial	Checked		
0	2	4	6	8	10	20 m

Client

UNSW
THE UNIVERSITY OF NEW SOUTH WALES

UNSW Facilities Management
Mathews Building F23, Level 2
Botany Street, via Gate 11
Kensington NSW 2052

Project Manager

aurora

Aurora Projects Pty Ltd
Level 6
50 Berry Street
North Sydney NSW 2060
T 02 8920 1838 F 02 8920 3846

Architect

BATESSMART

Bates Smart Pty Ltd
243 Liverpool Street
East Sydney NSW 2010
T 02 8354 5100 F 02 8354 5199

Laboratory Architect

HDR

HDR Architecture Inc
Suite 1900
1001 SW 5th Avenue
Portland, OR 97204-1135
T (503)423-3800 F (503)423-3838

Structural & Civil Engineering Consultant

Engineers for Building Services - Mechanical, Electrical and Security

SKM S2F

SKM-S2F Sinclair Knight Merz
100 Christie Street
St Leonards NSW 2065
T 02 9928 2390 F 02 9928 2510

Engineers for Building Services - Hydraulic and Fire Services


waterman

Waterman AHW Pty Ltd
Level 4, 10 Help Street
Chatswood NSW 2067
T 02 9411 9900 F 02 9415 1717

UNSW School of Mechanical and Manufacturing Engineering
Key Plan - Level 02

Scale	1:200	@A1	@A3
Drawn	FJM	Checked	JC
Project No.	S11378		
Status	DA		
Plot Date	31/10/2012 6:23:11 PM		
Plot File	S:\11300-11399\11378_unsw_engineering\A_117-118\cad\plots\... ...IDA02.002[C].dwg		
Drawing No.	[Revision]		


A02.002[C]

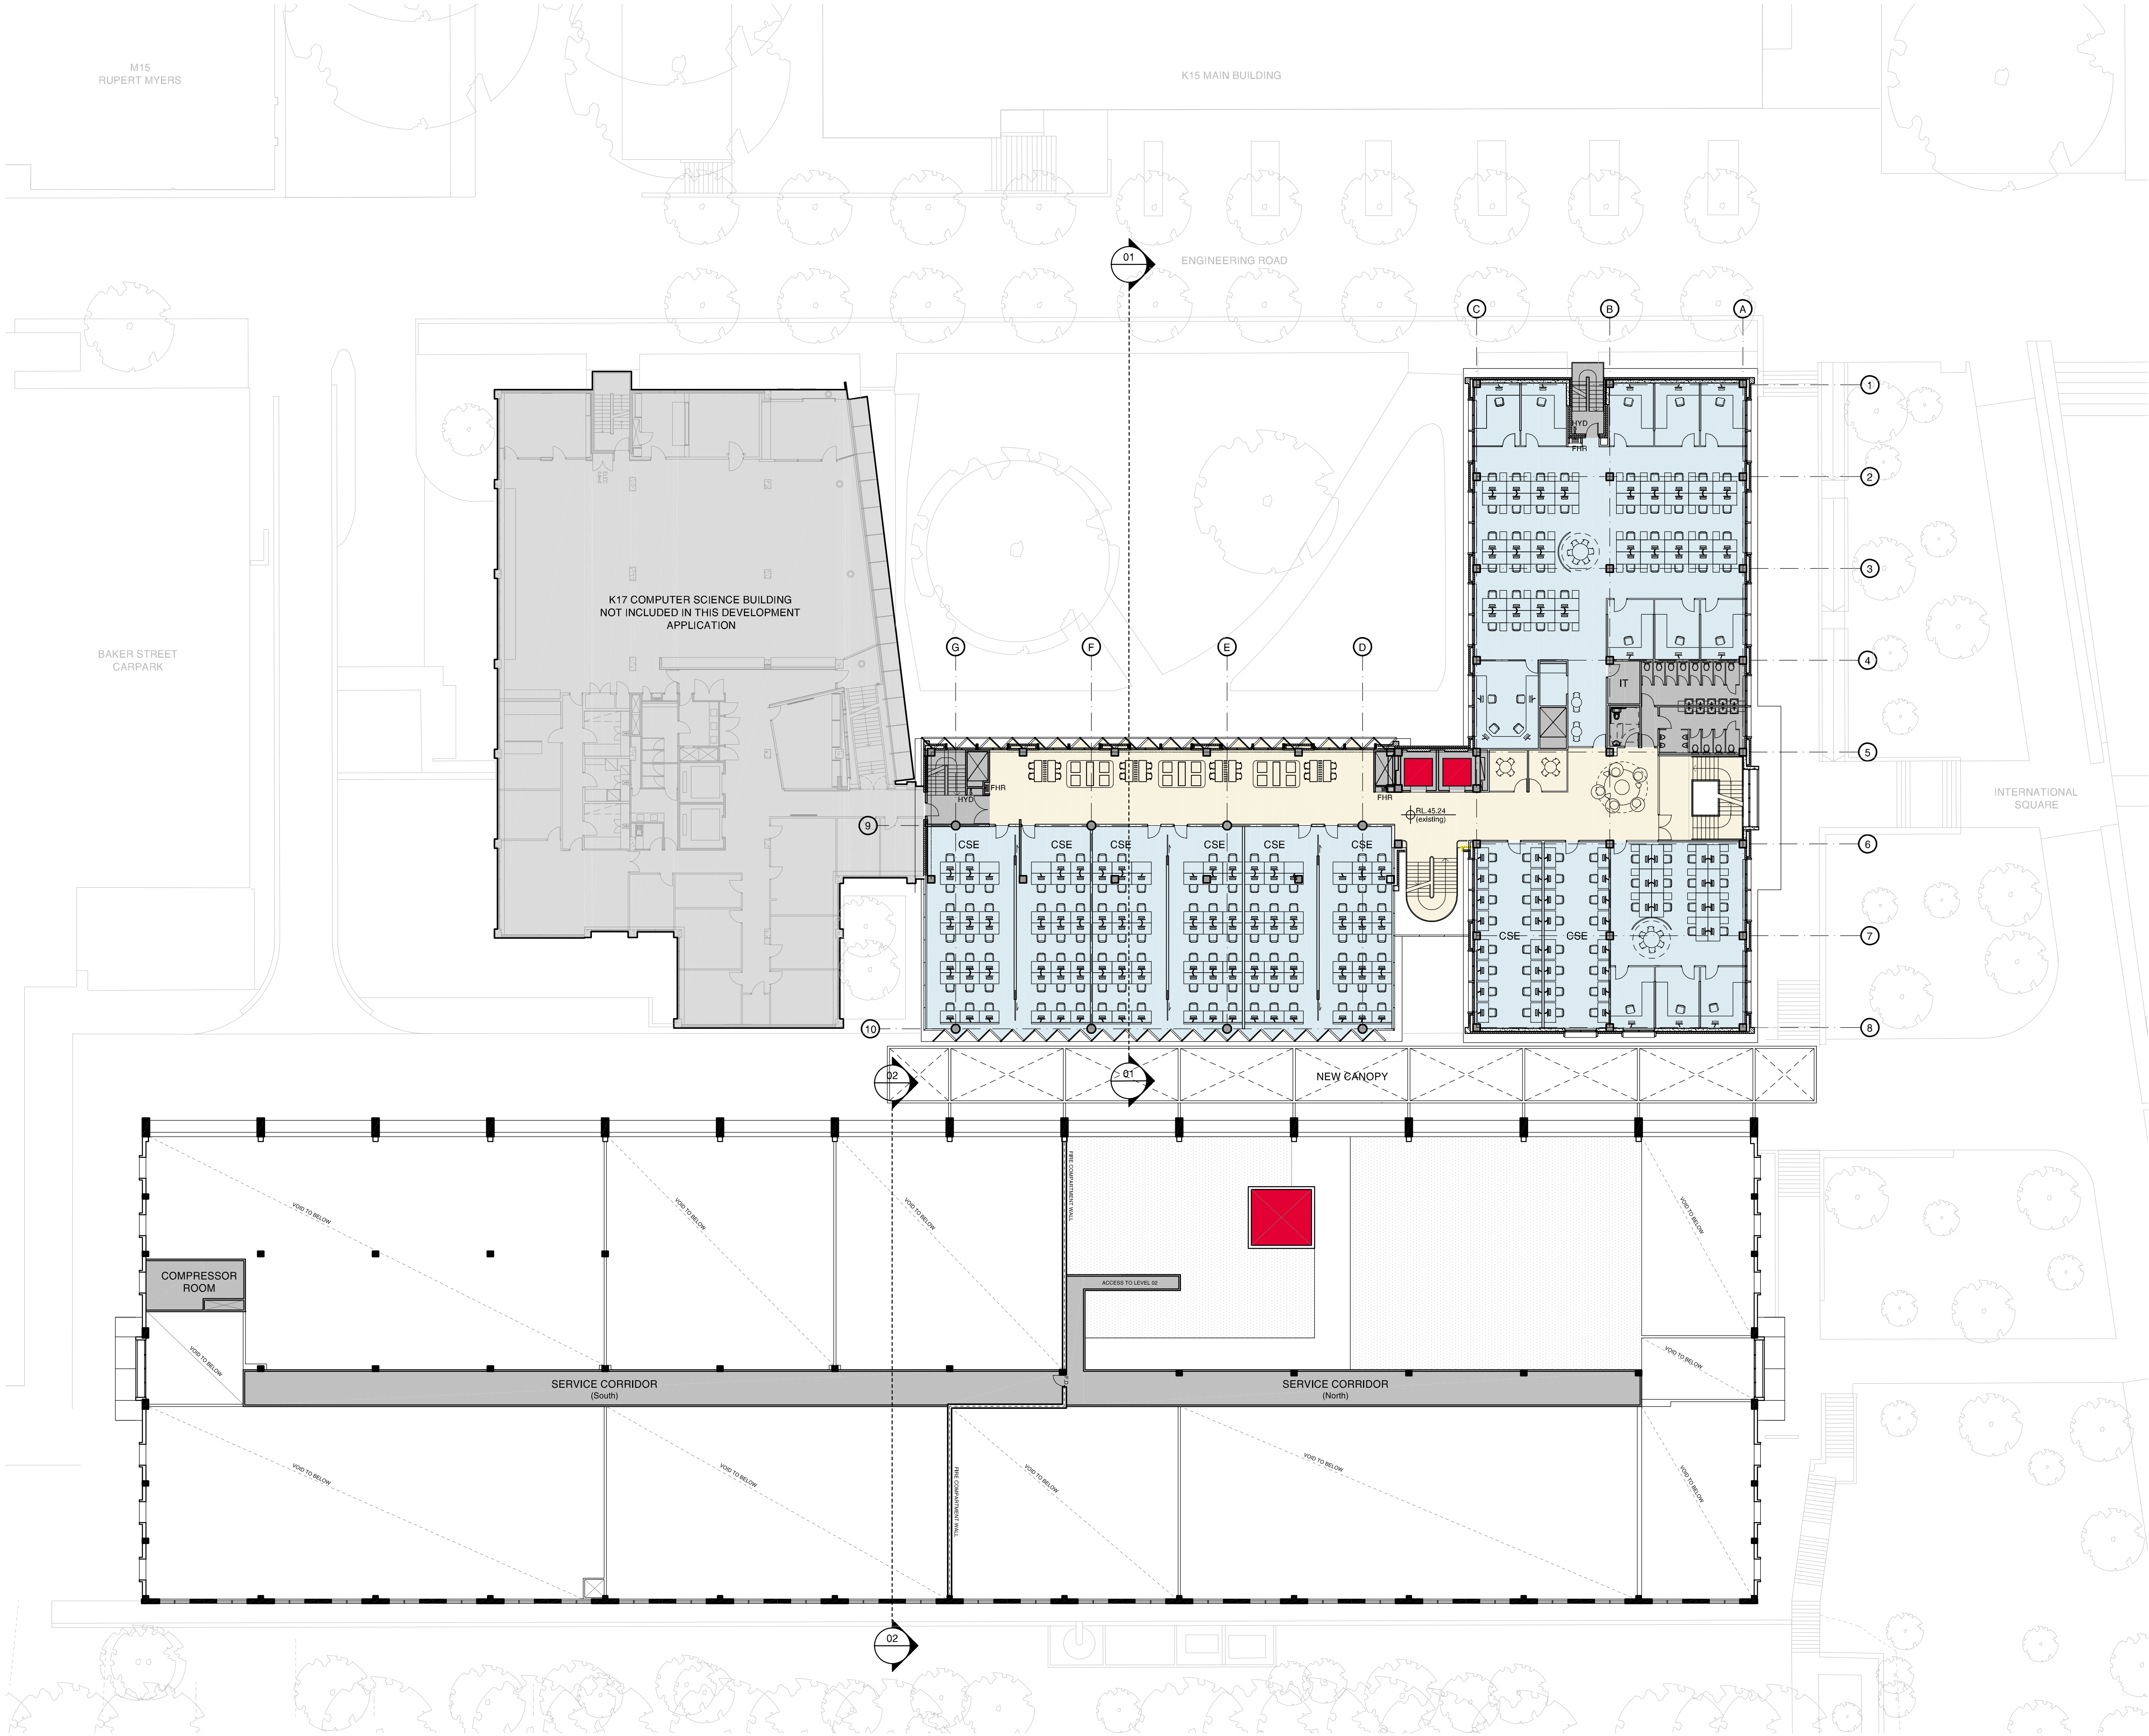

Check all dimensions and site conditions prior to commencement of any work, the purchase or ordering of any materials, fittings, plant, services or equipment and the preparation of shop drawings and/or the fabrication of any components.

Do not scale drawings - refer to figured dimensions only. Any discrepancies shall immediately be referred to the architect for clarification.

All drawings may not be reproduced or distributed without prior permission from the architect.

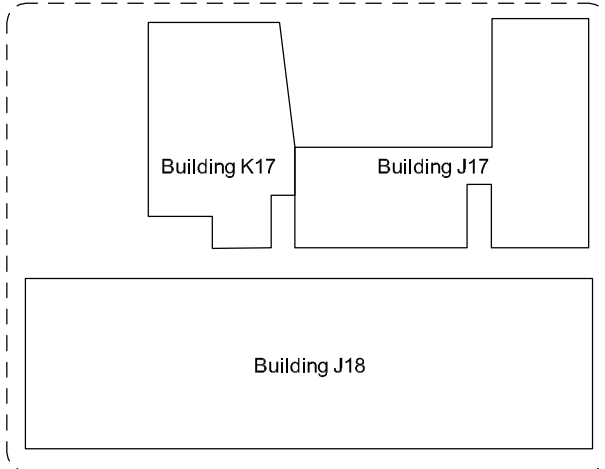

- Key
- School of MME / Faculty of Engineering
 - General teaching spaces (tutorial, seminar, breakout space) allocated to wider campus
 - Cafe
 - Primary circulation
 - Lifts
 - Plant, egress stairs, store, back of house
 - Adjacent buildings

C	31.10.12	100% Schematic Design Issue	FJM	JC
B	15.10.12	J18 Update - preliminary issue	RM	JC
A	08.10.12	50% Schematic Design Issue	FJM	JC

Rev.	Date	Description	Initial	Checked		
0	2	4	6	8	10	20 m

Client

UNSW
THE UNIVERSITY OF NEW SOUTH WALES

UNSW Facilities Management
Mathews Building F23, Level 2
Botany Street, via Gate 11
Kensington NSW 2052

Project Manager

aurora

Aurora Projects Pty Ltd
Level 6
50 Berry Street
North Sydney NSW 2060
T 02 8920 1838 F 02 8920 3846

Architect

BATESSMART

Bates Smart Pty Ltd
243 Liverpool Street
East Sydney NSW 2010
T 02 8354 5100 F 02 8354 5199

Laboratory Architect

HDR

HDR Architecture Inc
Suite 1900
1001 SW 5th Avenue
Portland, OR 97204-1135
T (503)423-3800 F (503)423-3838

Structural & Civil Engineering Consultant

Engineers for Building Services - Mechanical, Electrical and Security

SKM S2F

SKM-S2F Sinclair Knight Merz
100 Christie Street
St Leonards NSW 2065
T 02 9928 2390 F 02 9928 2510

Engineers for Building Services - Hydraulic and Fire Services


waterman

Waterman AHW Pty Ltd
Level 4, 10 Help Street
Chatswood NSW 2067
T 02 9411 9900 F 02 9415 1717

UNSW School of Mechanical and Manufacturing Engineering
Key Plan - Level 03

Scale	1:200	@A1	@A3
Drawn	FJM	Checked	JC
Project No.	S11378		
Status	DA		
Plot Date	31/10/2012 6:23:30 PM		
Plot File	S:\11300-11399\11378_unsw_engineering\A_117-J18\cad\plots... ... IDA\A02.003[C].dwg		
Drawing No.	[Revision]		


A02.003[C]

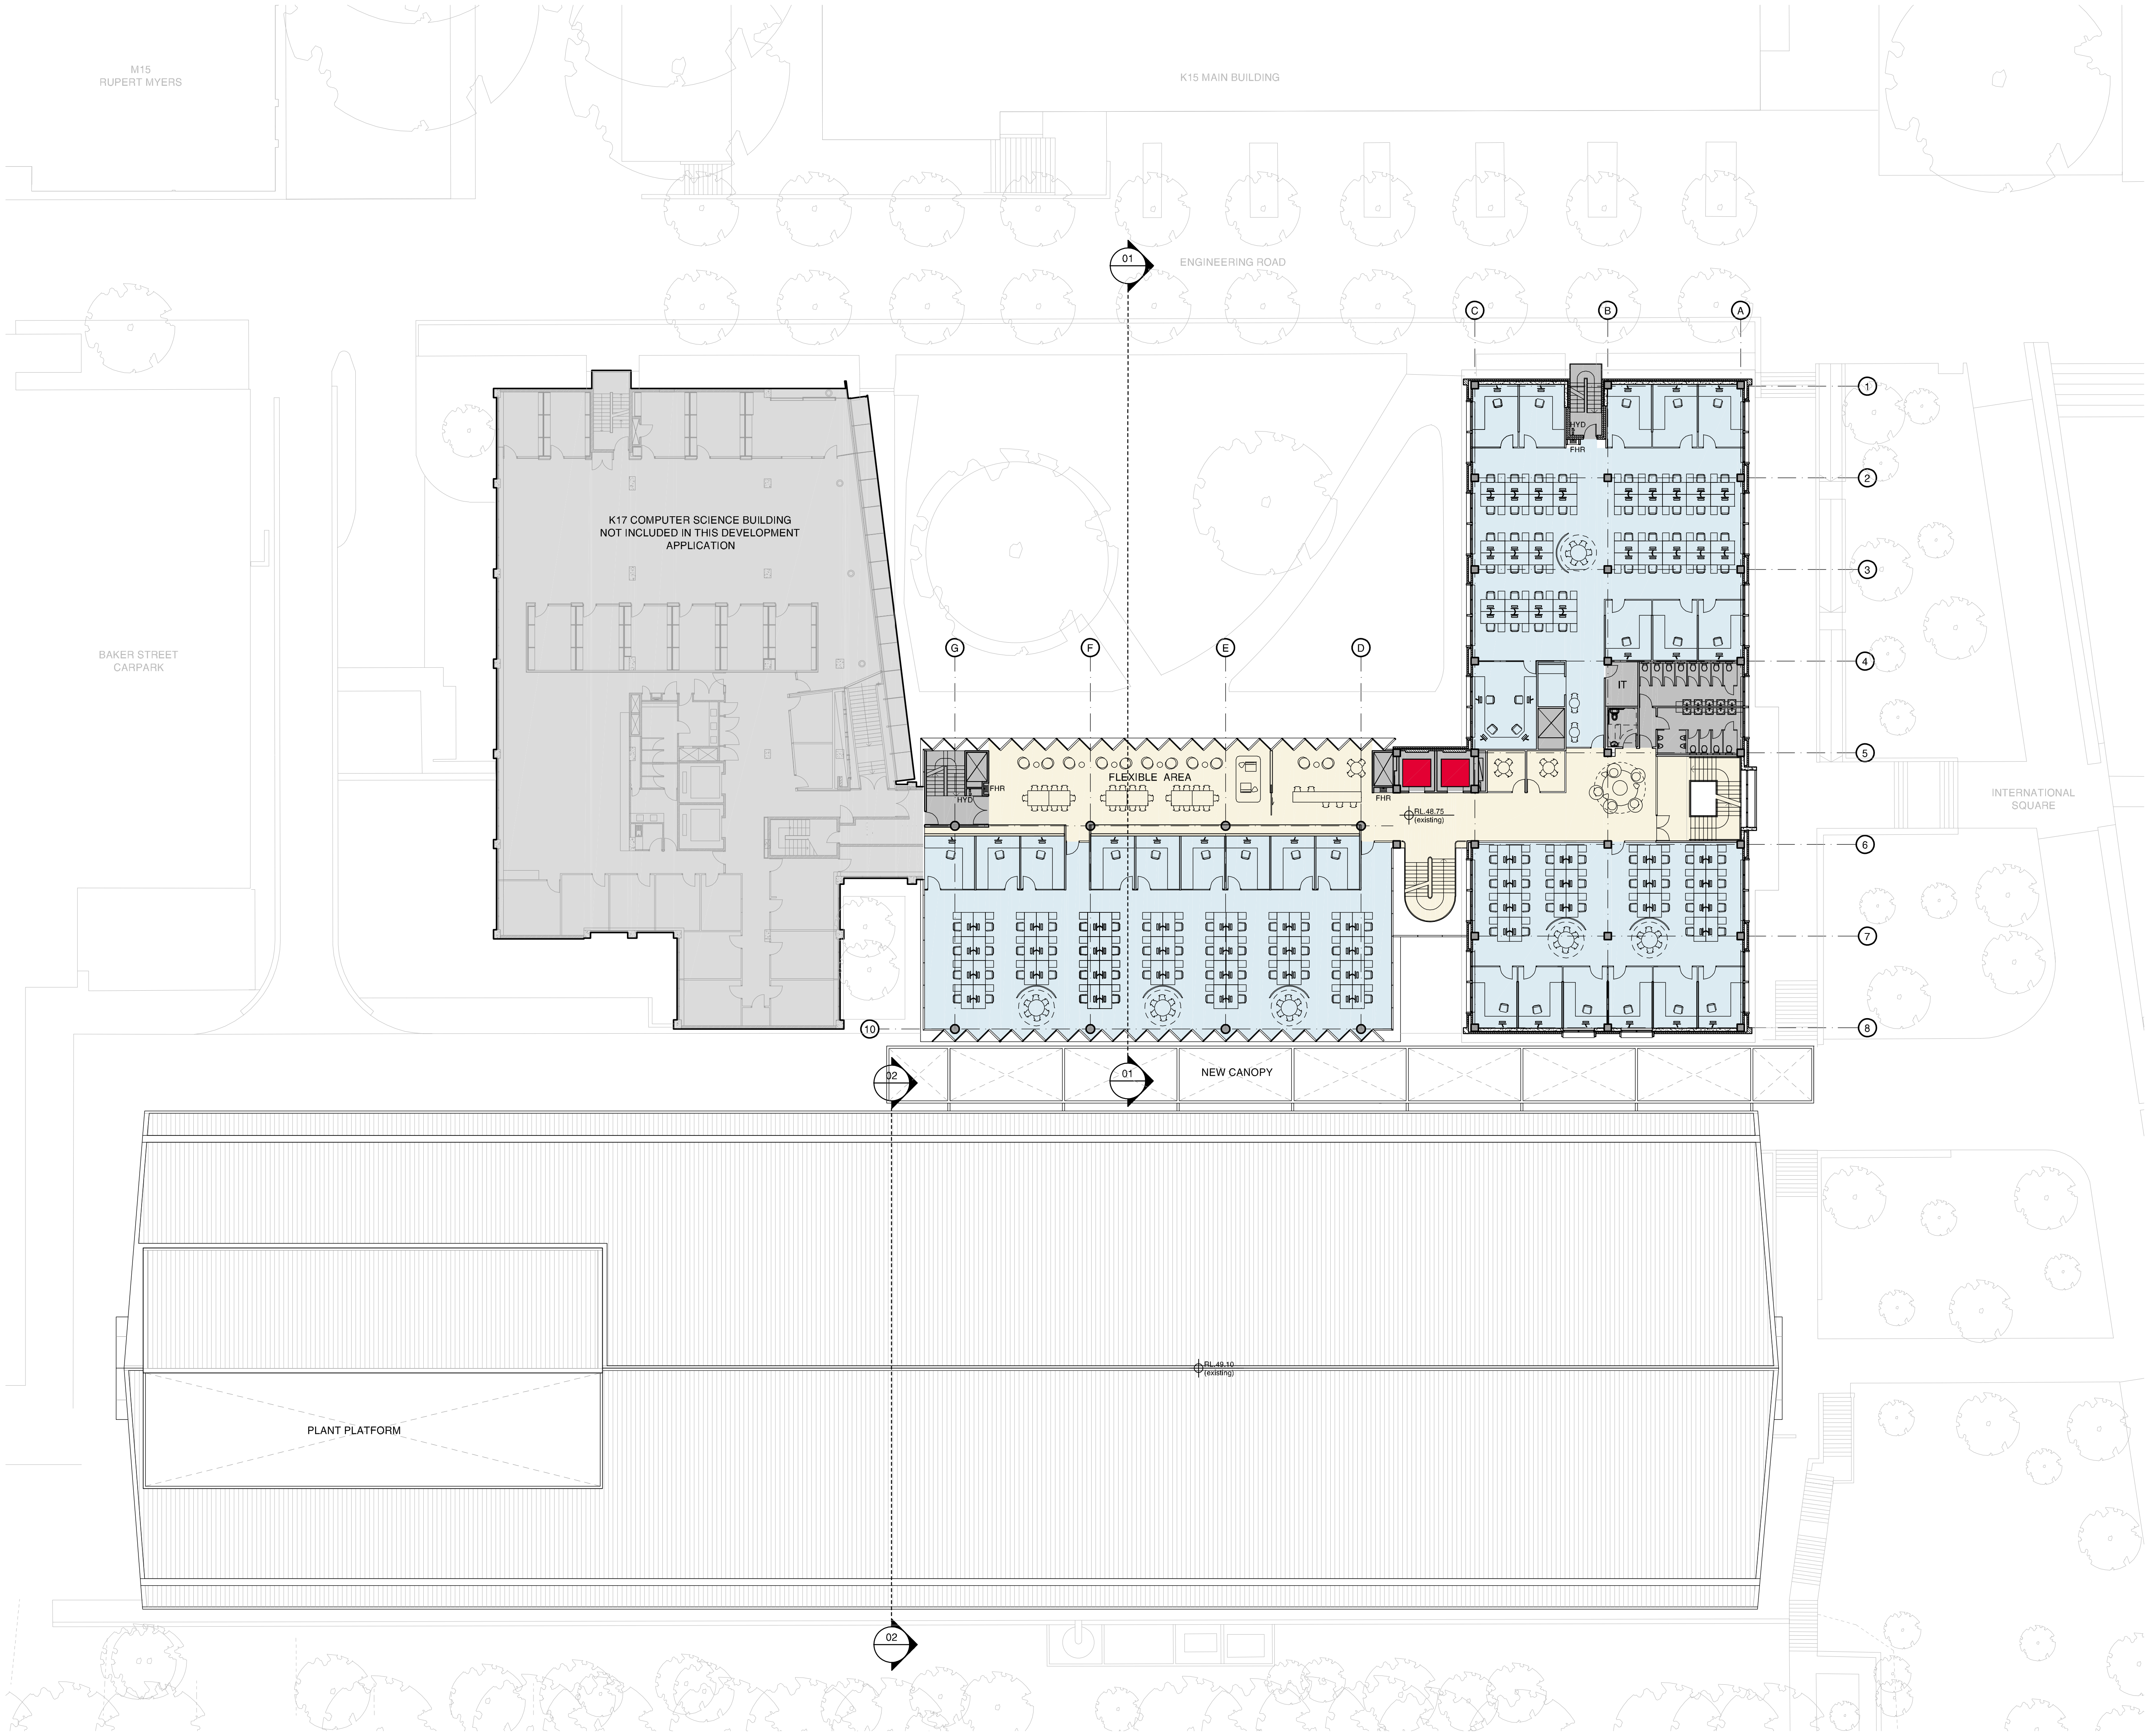

Check all dimensions and site conditions prior to commencement of any work, the purchase or ordering of any materials, fittings, plant, services or equipment and the preparation of shop drawings and/or the fabrication of any components.

Do not scale drawings - refer to figured dimensions only. Any discrepancies shall immediately be referred to the architect for clarification.

All drawings may not be reproduced or distributed without prior permission from the architect.

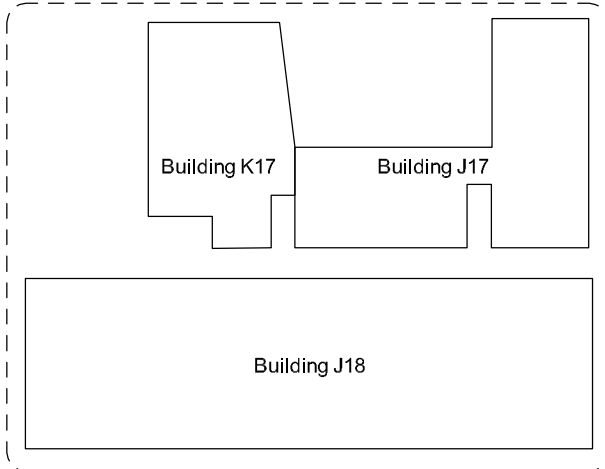

- Key
- School of MME / Faculty of Engineering
 - General teaching spaces (tutorial, seminar, breakout space) allocated to wider campus
 - Cafe
 - Primary circulation
 - Lifts
 - Plant, egress stairs, store, back of house
 - Adjacent buildings

C	31.10.12	100% Schematic Design Issue	FJM	JC
B	15.10.12	J18 Update - preliminary issue	RM	JC
A	08.10.12	50% Schematic Design Issue	FJM	JC

Rev.	Date	Description	Initial	Checked		
0	2	4	6	8	10	20 m

Client

UNSW
THE UNIVERSITY OF NEW SOUTH WALES

UNSW Facilities Management
Mathews Building F23, Level 2
Botany Street, via Gate 11
Kensington NSW 2052

Project Manager

aurora

Aurora Projects Pty Ltd
Level 6
50 Berry Street
North Sydney NSW 2060
T 02 8920 1838 F 02 8920 3846

Architect

BATESSMART

Bates Smart Pty Ltd
243 Liverpool Street
East Sydney NSW 2010
T 02 8354 5100 F 02 8354 5199

Laboratory Architect

HDR

HDR Architecture Inc
Suite 1900
1001 SW 5th Avenue
Portland, OR 97204-1135
T (503)423-3800 F (503)423-3838

Structural & Civil Engineering Consultant

Engineers for Building Services - Mechanical, Electrical and Security

SKM S2F

SKM-S2F Sinclair Knight Merz
100 Christie Street
St Leonards NSW 2065
T 02 9928 2390 F 02 9928 2510

Engineers for Building Services - Hydraulic and Fire Services


waterman

Waterman AHW Pty Ltd
Level 4, 10 Help Street
Chatswood NSW 2067
T 02 9411 9900 F 02 9415 1717

UNSW School of Mechanical and Manufacturing Engineering
Key Plan - Level 04

Scale	1:200	@A1	@A3
Drawn	FJM	Checked	JC
Project No.	S11378		
Status	DA		
Plot Date	31/10/2012 6:23:41 PM		
Plot File	S:\1300-11399\11378_unsw_engineering\A_J17-J18\cad\plots... ... IDA\A02.004[C].dwg		
Drawing No.	[Revision]		


A02.004[C]

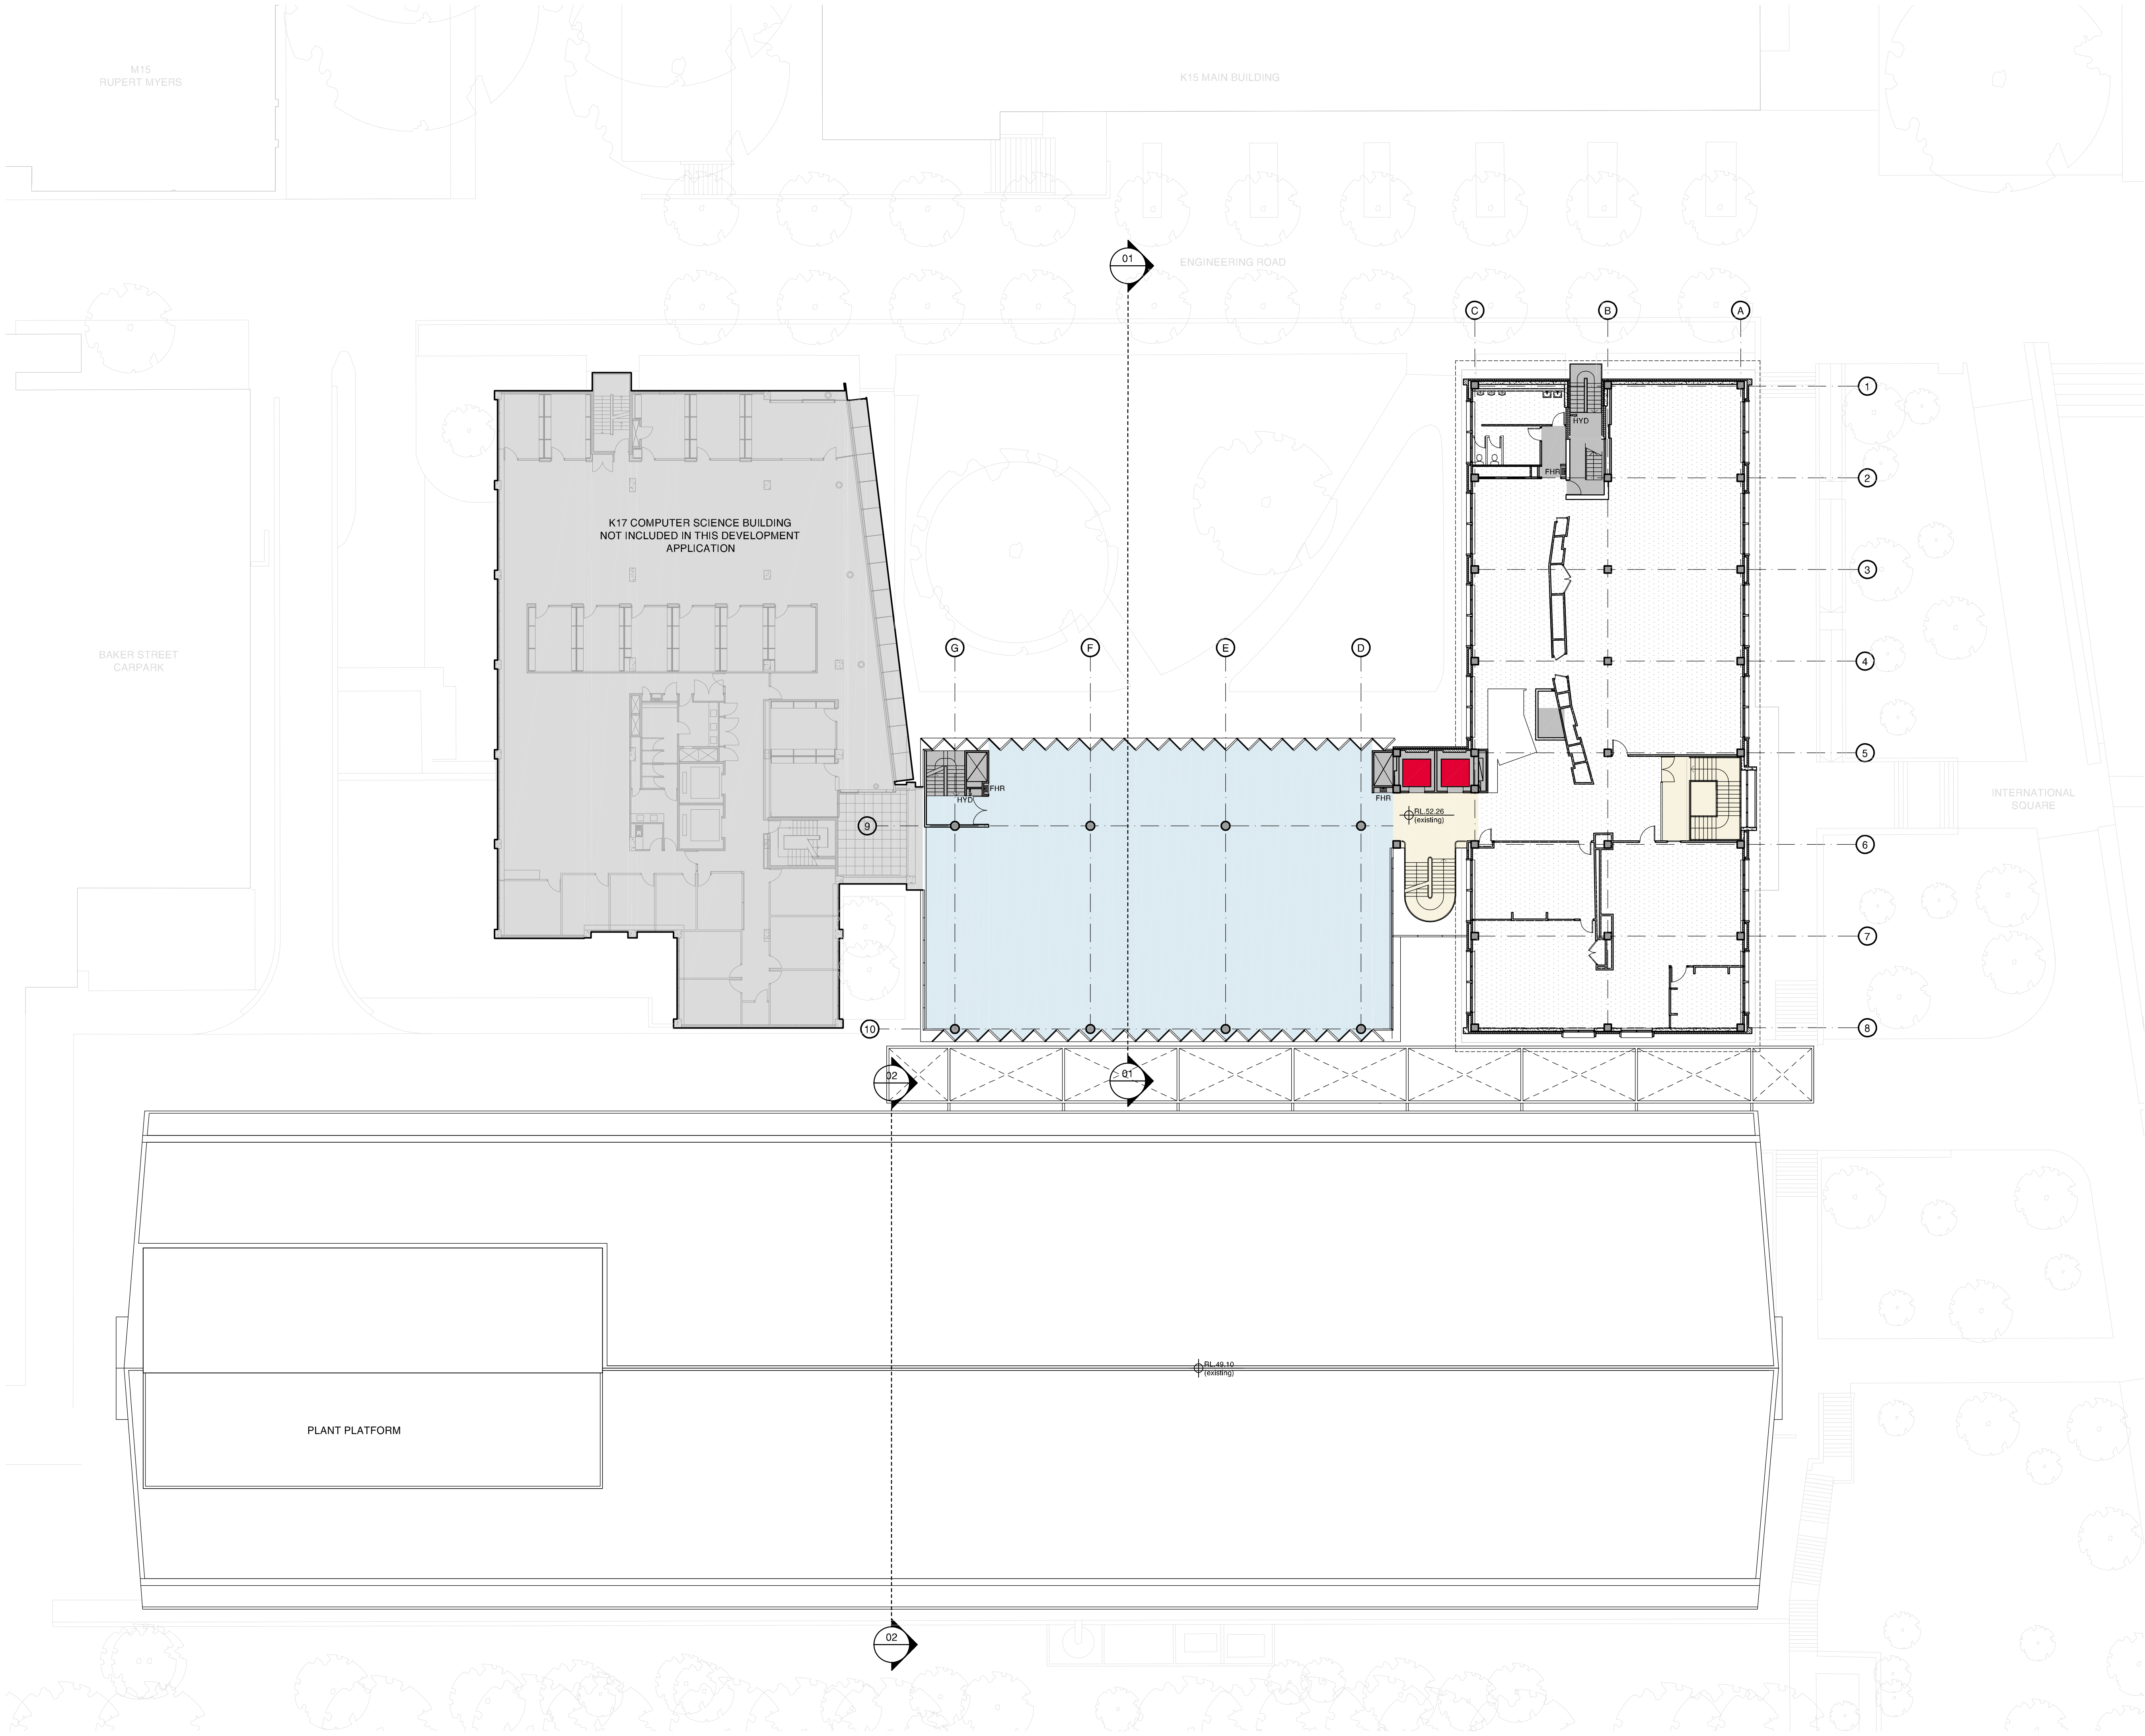

Check all dimensions and site conditions prior to commencement of any work, the purchase or ordering of any materials, fittings, plant, services or equipment and the preparation of shop drawings and/or the fabrication of any components.

Do not scale drawings - refer to figured dimensions only. Any discrepancies shall immediately be referred to the architect for clarification.

All drawings may not be reproduced or distributed without prior permission from the architect.

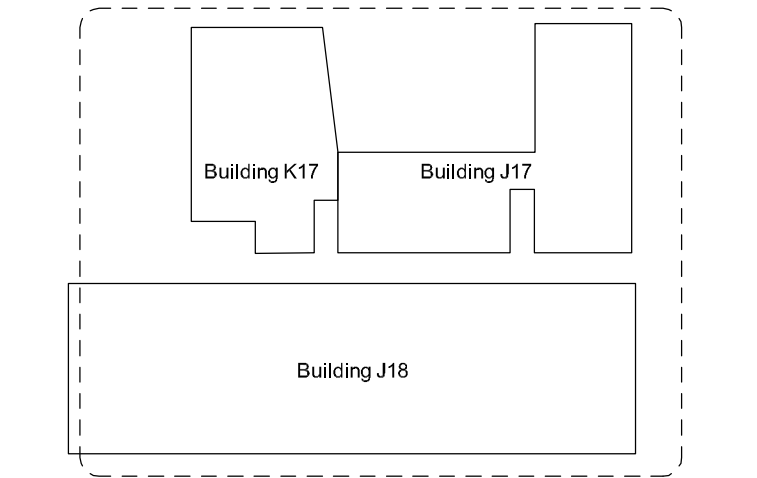

- Key
- School of MME / Faculty of Engineering
 - General teaching spaces (tutorial, seminar, breakout space) allocated to wider campus
 - Cafe
 - Primary circulation
 - Lifts
 - Plant, egress stairs, store, back of house
 - Adjacent buildings

C	31.10.12	100% Schematic Design Issue	FJM	JC
B	15.10.12	J18 Update - preliminary issue	RM	JC
A	08.10.12	50% Schematic Design Issue	FJM	JC

Rev.	Date	Description	Initial	Checked		
0	2	4	6	8	10	20 m

Client

UNSW
THE UNIVERSITY OF NEW SOUTH WALES

UNSW Facilities Management
Mathews Building F23, Level 2
Botany Street, via Gate 11
Kensington NSW 2052

Project Manager

aurora

Aurora Projects Pty Ltd
Level 6
50 Berry Street
North Sydney NSW 2060
T 02 8920 1838 F 02 8920 3846

Architect

BATESSMART

Bates Smart Pty Ltd
243 Liverpool Street
East Sydney NSW 2010
T 02 8354 5100 F 02 8354 5199

Laboratory Architect

HDR

HDR Architecture Inc
Suite 1900
1001 SW 5th Avenue
Portland, OR 97204-1135
T (503)423-3800 F (503)423-3838

Structural & Civil Engineering Consultant

Engineers for Building Services - Mechanical, Electrical and Security

SKM S2F

SKM-S2F Sinclair Knight Merz
100 Christie Street
St Leonards NSW 2065
T 02 9928 2390 F 02 9928 2510

Engineers for Building Services - Hydraulic and Fire Services


waterman

Waterman AHW Pty Ltd
Level 4, 10 Help Street
Chatswood NSW 2067
T 02 9411 9900 F 02 9415 1717

UNSW School of Mechanical and Manufacturing Engineering
Key Plan - Level 05

Scale	1:200	@A1	@A3
Drawn	FJM	Checked	JC
Project No.	S11378		
Status	DA		
Plot Date	31/10/2012 6:23:50 PM		
Plot File	S:\11300-11399\11378_unsw_engineering\A_J17-J18\cad\plots\... ... IDA\A02.005[C].dwg		
Drawing No.	[Revision]		


A02.005[C]

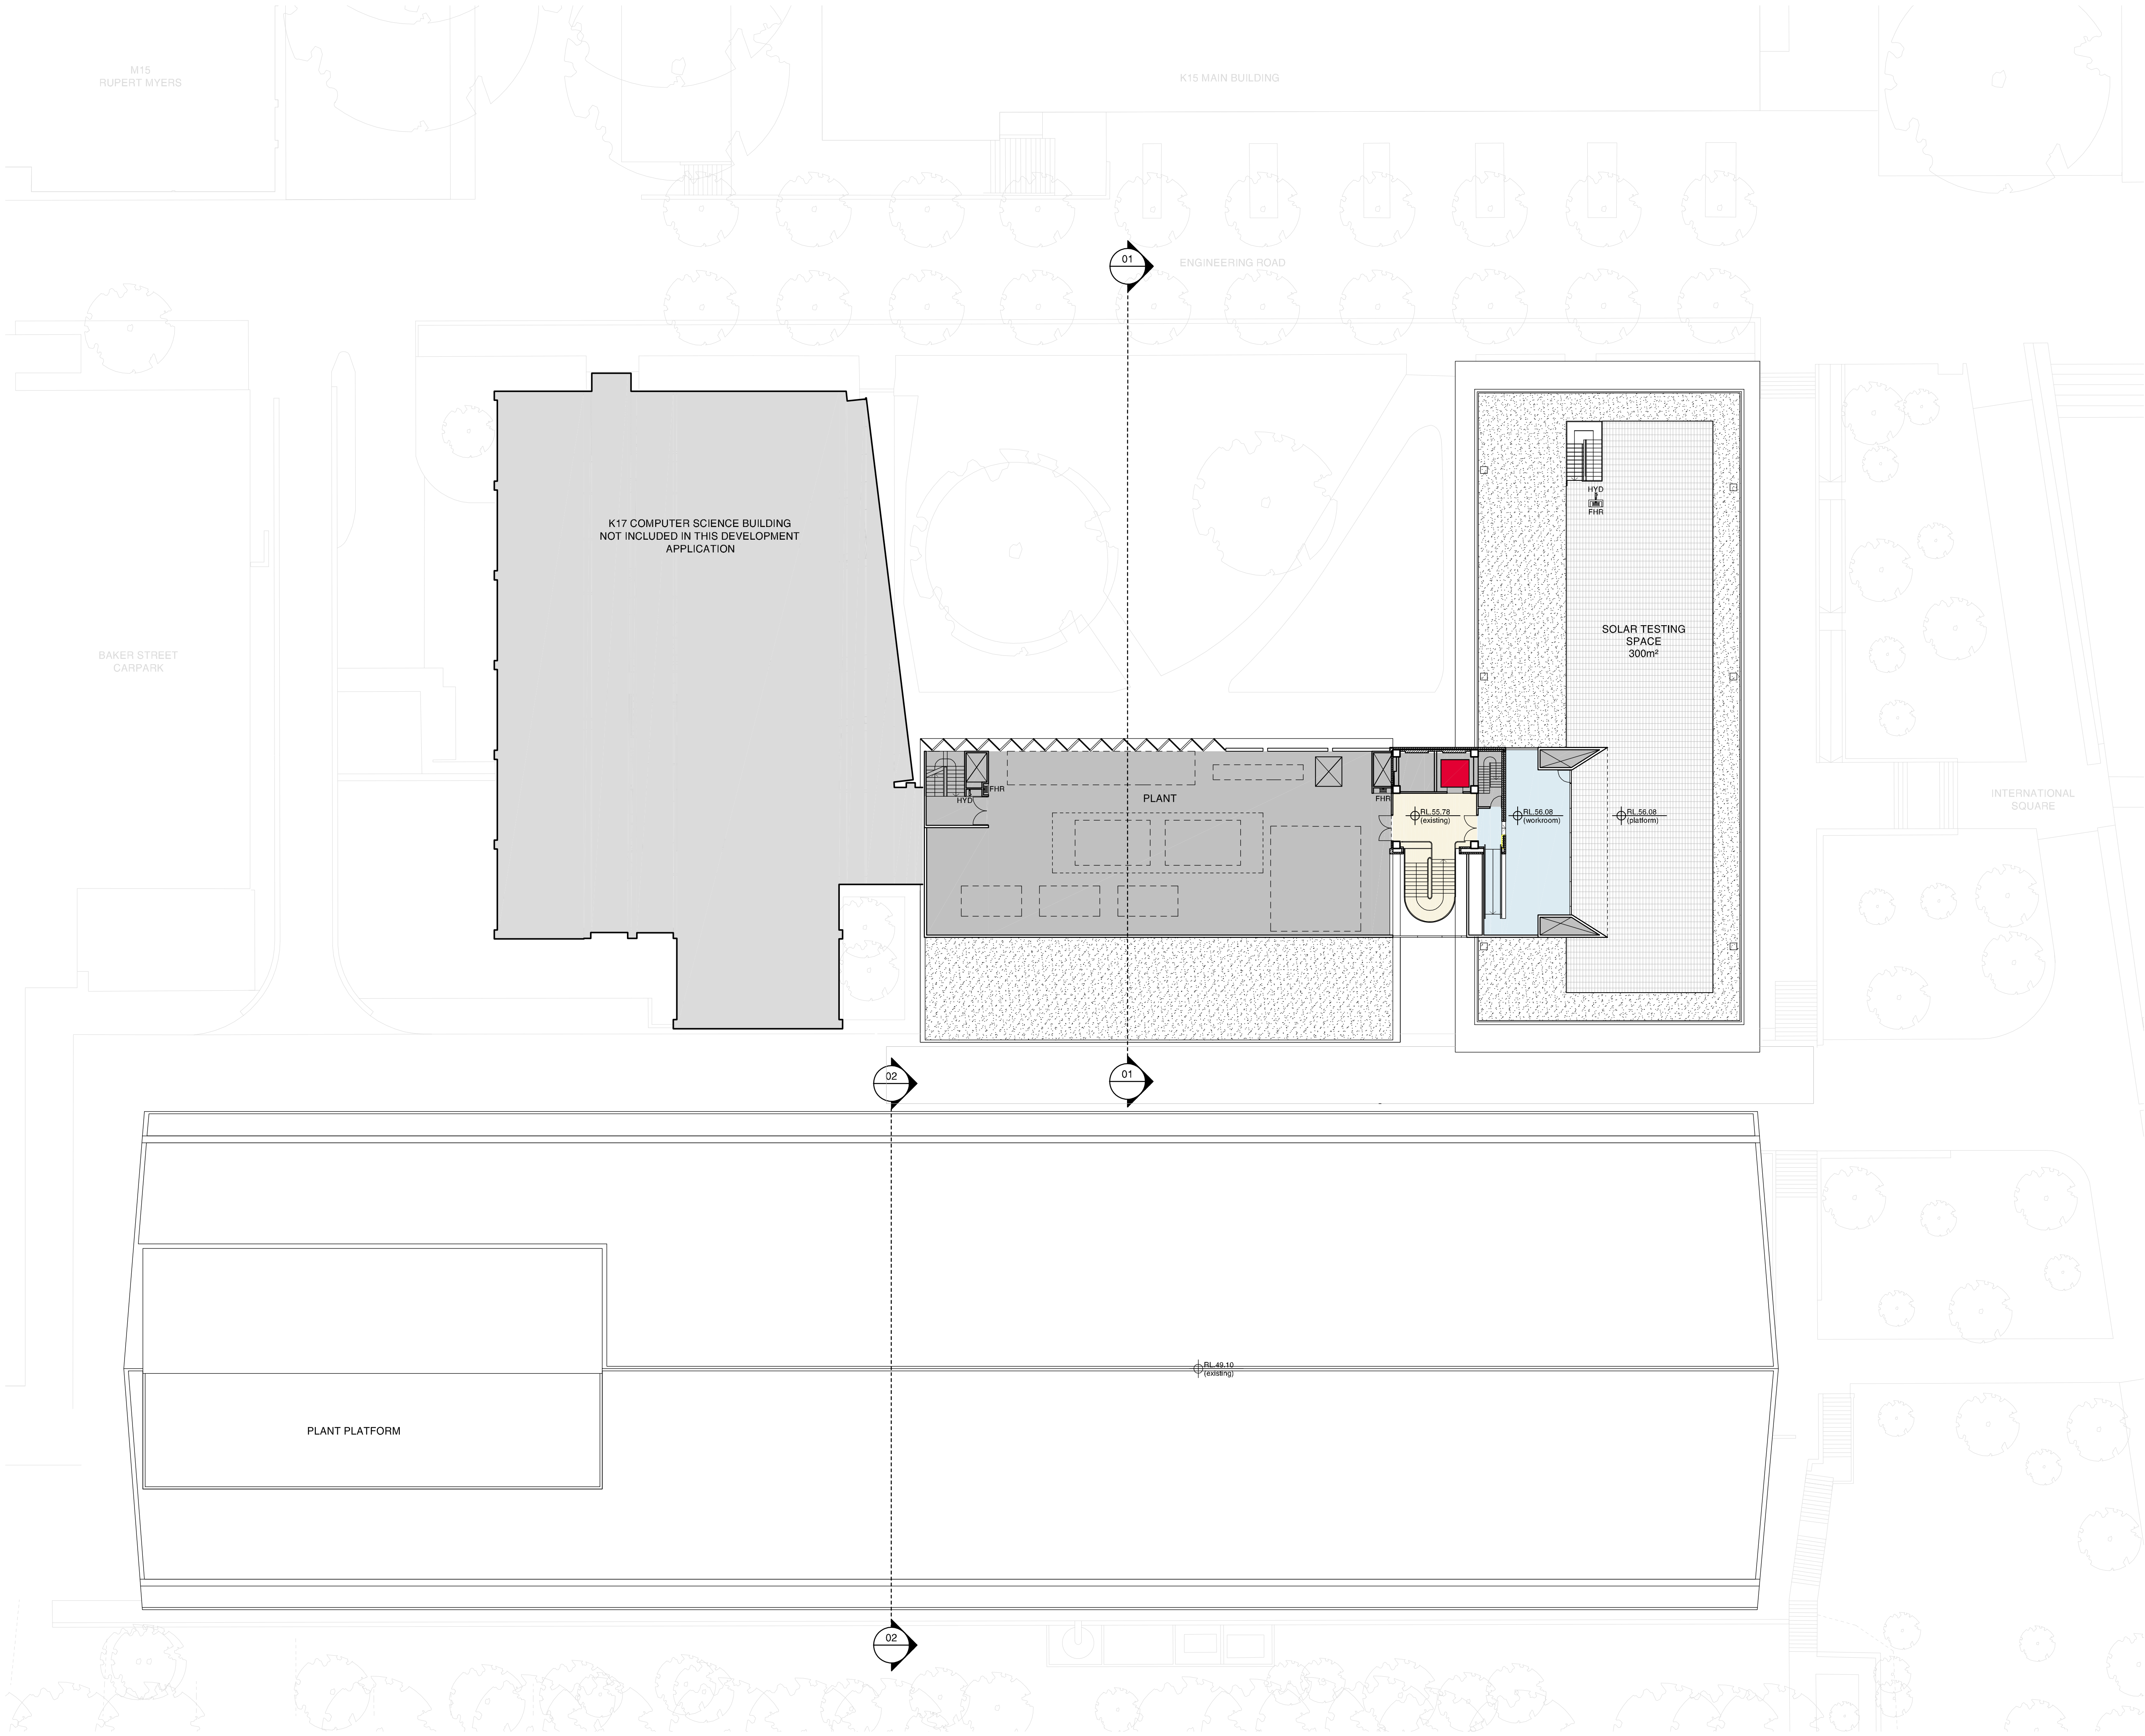

Check all dimensions and site conditions prior to commencement of any work, the purchase or ordering of any materials, fittings, plant, services or equipment and the preparation of shop drawings and/or the fabrication of any components.

Do not scale drawings - refer to figured dimensions only. Any discrepancies shall immediately be referred to the architect for clarification.

All drawings may not be reproduced or distributed without prior permission from the architect.

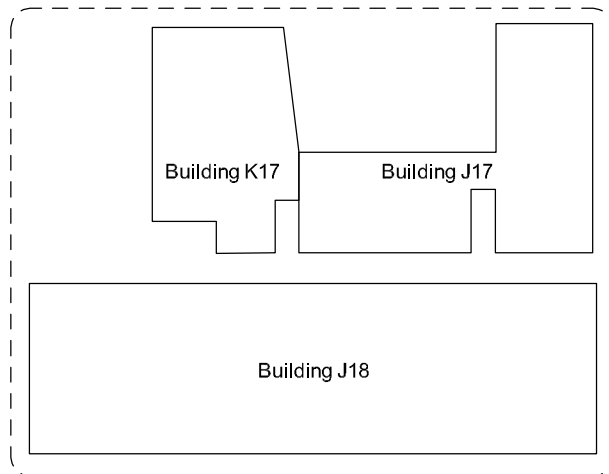

- Key
- School of MME / Faculty of Engineering
 - General teaching spaces (tutorial, seminar, breakout space) allocated to wider campus
 - Cafe
 - Primary circulation
 - Lifts
 - Plant, egress stairs, store, back of house
 - Adjacent buildings

C	31.10.12	100% Schematic Design Issue	FJM	JC
B	15.10.12	J18 Update - preliminary issue	RM	JC
A	08.10.12	50% Schematic Design Issue	FJM	JC
Rev.	Date	Description	Initial	Checked

Client

UNSW
THE UNIVERSITY OF NEW SOUTH WALES

UNSW Facilities Management
Mathews Building F23, Level 2
Botany Street, via Gate 11
Kensington NSW 2052

Project Manager

aurora

Aurora Projects Pty Ltd
Level 6
50 Berry Street
North Sydney NSW 2060
T 02 8920 1838 F 02 8920 3846

Architect

BATESSMART

Bates Smart Pty Ltd
243 Liverpool Street
East Sydney NSW 2010
T 02 8354 5100 F 02 8354 5199

Laboratory Architect

HDR

HDR Architecture Inc
Suite 1900
1001 SW 5th Avenue
Portland, OR 97204-1135
T (503)423-3800 F (503)423-3838

Structural & Civil Engineering Consultant

Engineers for Building Services - Mechanical, Electrical and Security

SKM S2F


SKM-S2F Sinclair Knight Merz
100 Christie Street
St Leonards NSW 2065
T 02 9928 2390 F 02 9928 2510

Engineers for Building Services - Hydraulic and Fire Services

waterman


Waterman AHW Pty Ltd
Level 4, 10 Help Street
Chatswood NSW 2067
T 02 9411 9900 F 02 9415 1717

UNSW School of Mechanical and Manufacturing Engineering
Key Plan - Roof 01

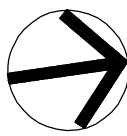

Scale	1:200	@A1	@A3
Drawn	FJM	Checked	JC
Project No.	S11378		
Status	DA		
Plot Date	31/10/2012 6:24:15 PM		
Plot File	S:\11300-11399\11378_unsw_engineering\A_117-J18\cad\plots\... ... IDA\A02.006[C].dwg		
Drawing No.	[Revision]		


A02.006[C]

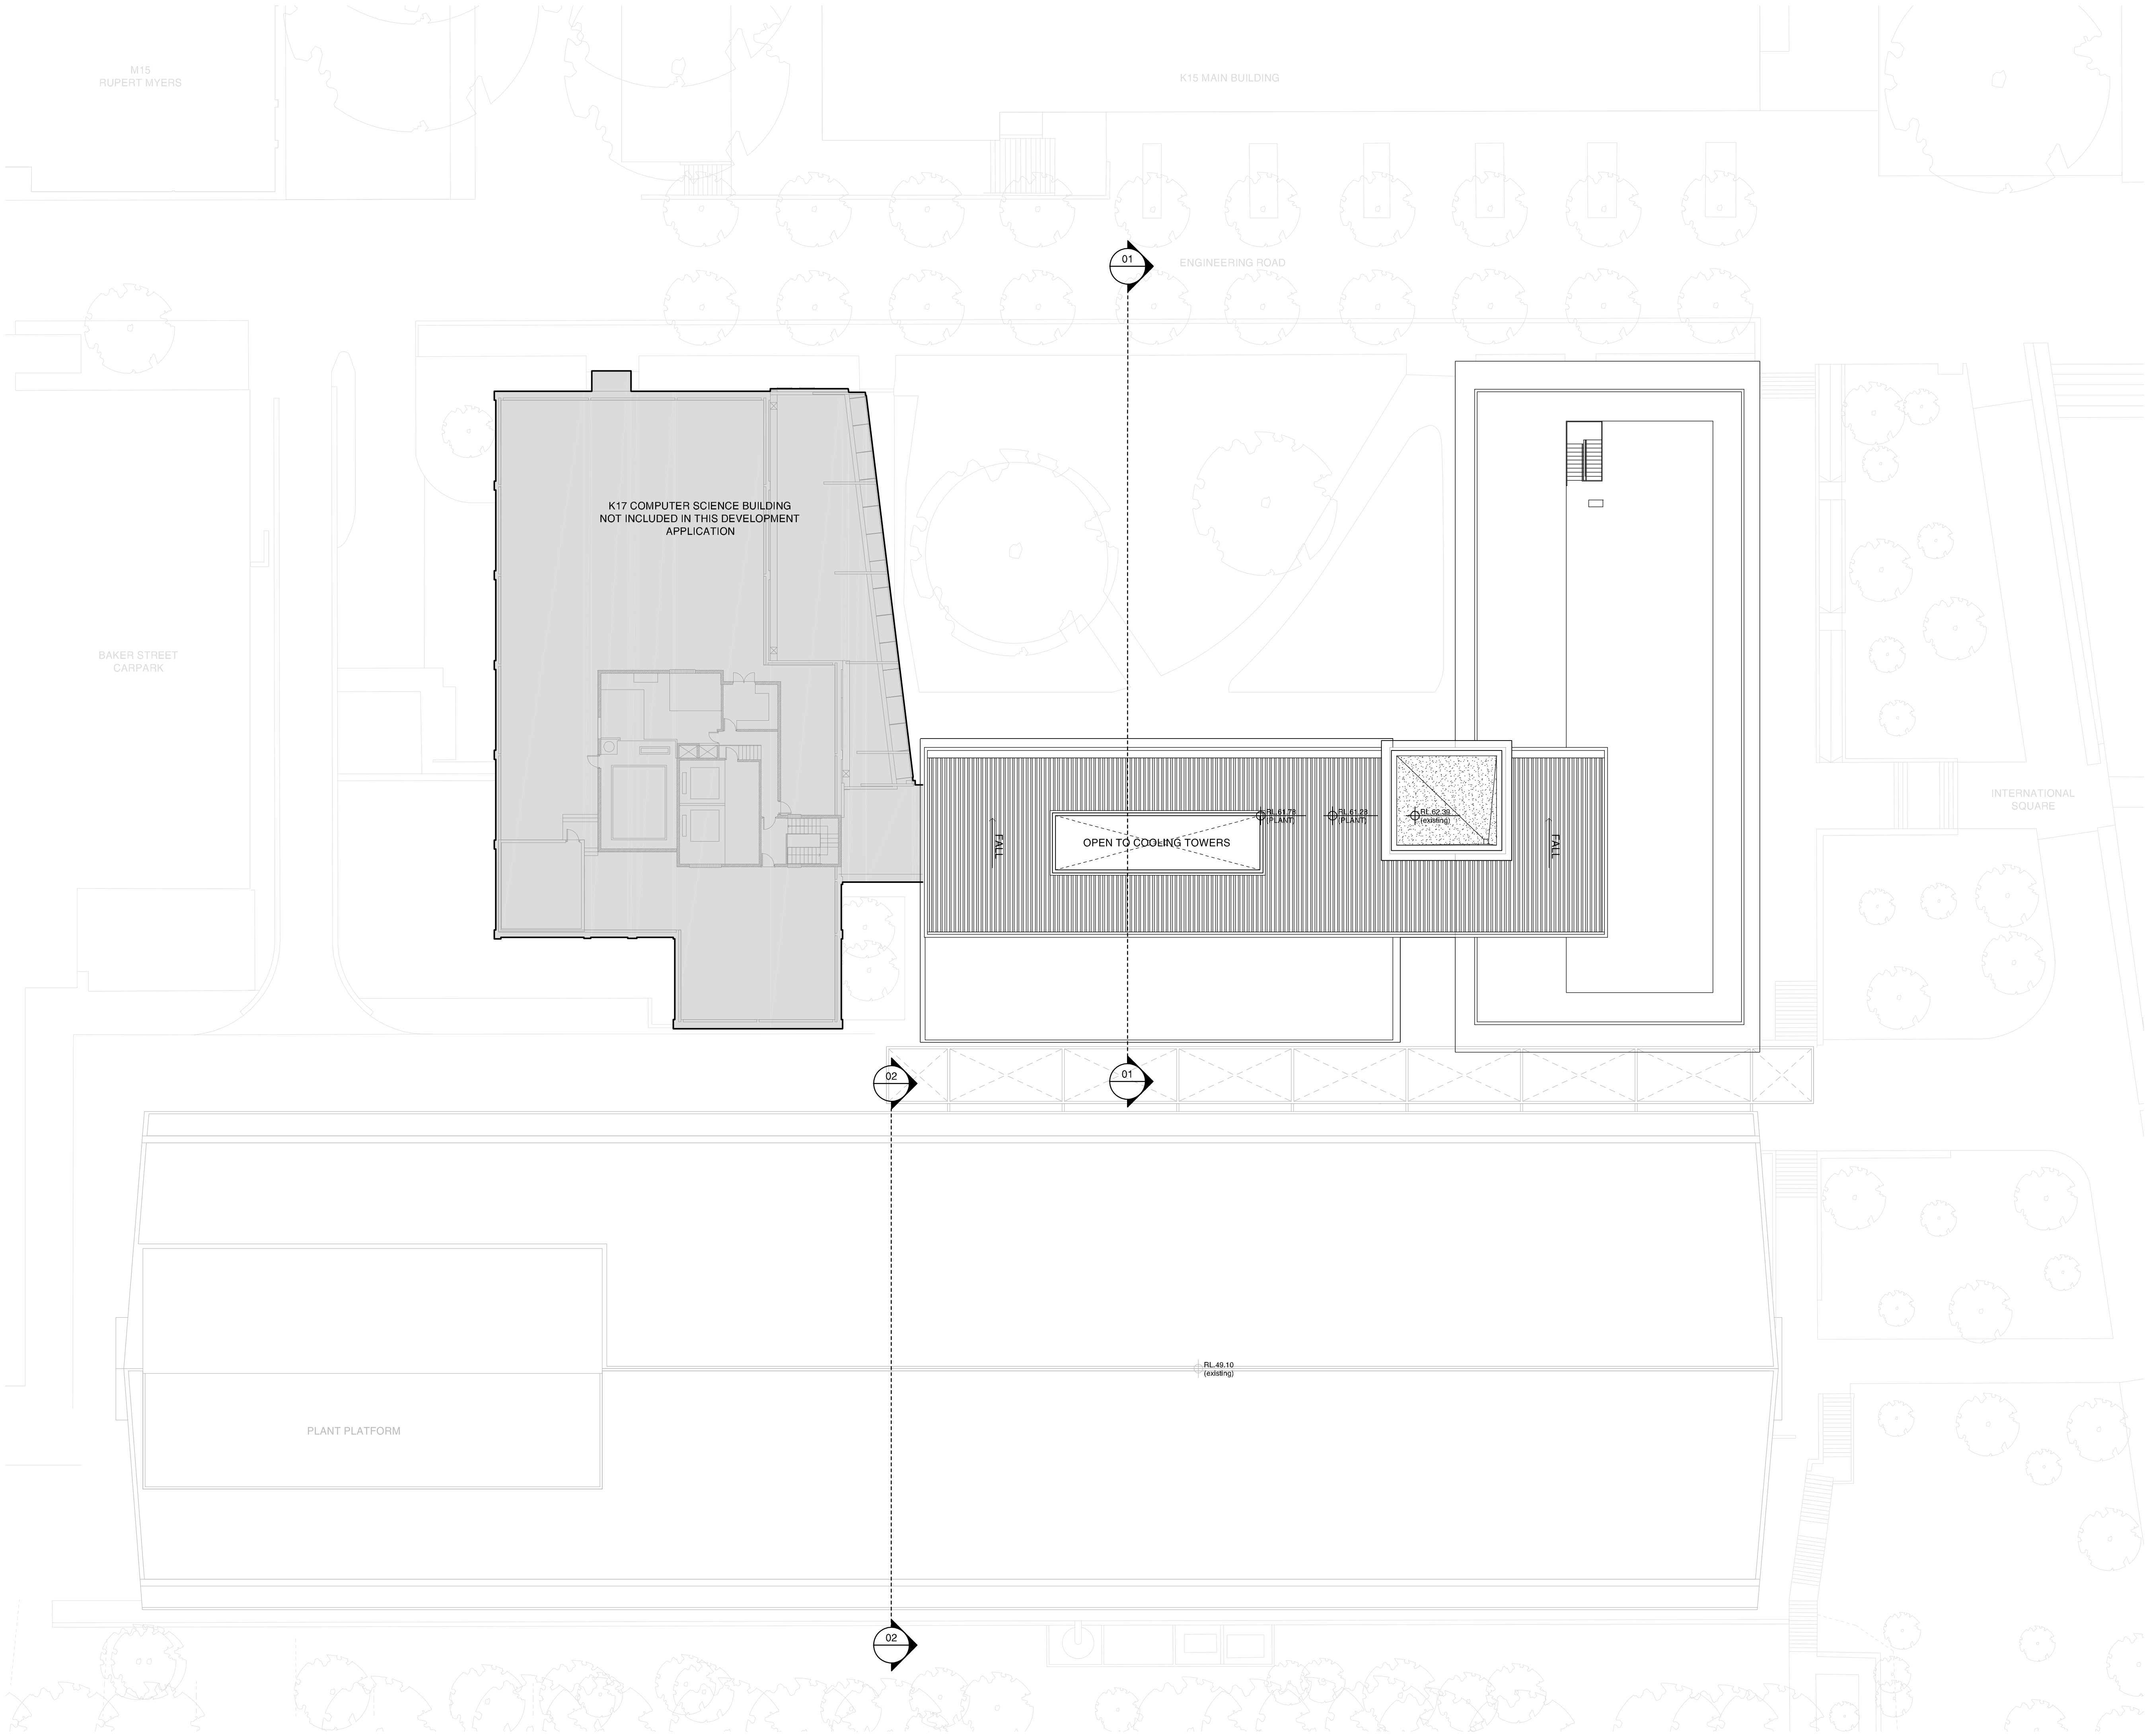

Check all dimensions and site conditions prior to commencement of any work, the purchase or ordering of any materials, fittings, plant, services or equipment and the preparation of shop drawings and/or the fabrication of any components.

Do not scale drawings - refer to figured dimensions only. Any discrepancies shall immediately be referred to the architect for clarification.

All drawings may not be reproduced or distributed without prior permission from the architect.

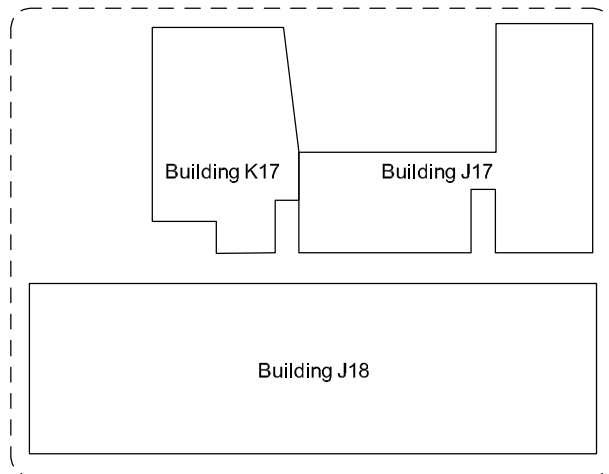

Key	
	School of MME / Faculty of Engineering
	General teaching spaces (tutorial, seminar, breakout space) allocated to wider campus
	Cafe
	Primary circulation
	Lifts
	Plant, egress stairs, store, back of house
	Adjacent buildings

C	31.10.12	100% Schematic Design Issue	FJM	JC
B	15.10.12	J18 Update - preliminary issue	RM	JC
A	08.10.12	50% Schematic Design Issue	FJM	JC

Rev.	Date	Description	Initial	Checked		
0	2	4	6	8	10	20 m

Client

UNSW
THE UNIVERSITY OF NEW SOUTH WALES

UNSW Facilities Management
Mathews Building F23, Level 2
Botany Street, via Gate 11
Kensington NSW 2052

Project Manager

aurora

Aurora Projects Pty Ltd
Level 6
50 Berry Street
North Sydney NSW 2060
T 02 8920 1838 F 02 8920 3846

Architect

BATESSMART

Bates Smart Pty Ltd
243 Liverpool Street
East Sydney NSW 2010
T 02 8354 5100 F 02 8354 5199

Laboratory Architect

HDR

HDR Architecture Inc
Suite 1900
1001 SW 5th Avenue
Portland, OR 97204-1135
T (503)423-3800 F (503)423-3838

Structural & Civil Engineering Consultant

Engineers for Building Services - Mechanical, Electrical and Security

SKM S2F

SKM-S2F Sinclair Knight Merz
100 Christie Street
St Leonards NSW 2065
T 02 9928 2390 F 02 9928 2510

Engineers for Building Services - Hydraulic and Fire Services


waterman

Waterman AHW Pty Ltd
Level 4, 10 Help Street
Chatswood NSW 2067
T 02 9411 9900 F 02 9415 1717

UNSW School of Mechanical and Manufacturing Engineering
Key Plan - Roof 02

Scale	1:200 @A1	1:400 @A3
Drawn	FJM	Checked JC
Project No.	S11378	
Status	DA	
Plot Date	31/10/2012 6:24:25 PM	
Plot File	S:\11300-11399\11378_unsw_engineering\A_J17-J18\cad\plots\... ... IDA\A02.007[C].dwg	
Drawing No.	[Revision]	


A02.007[C]

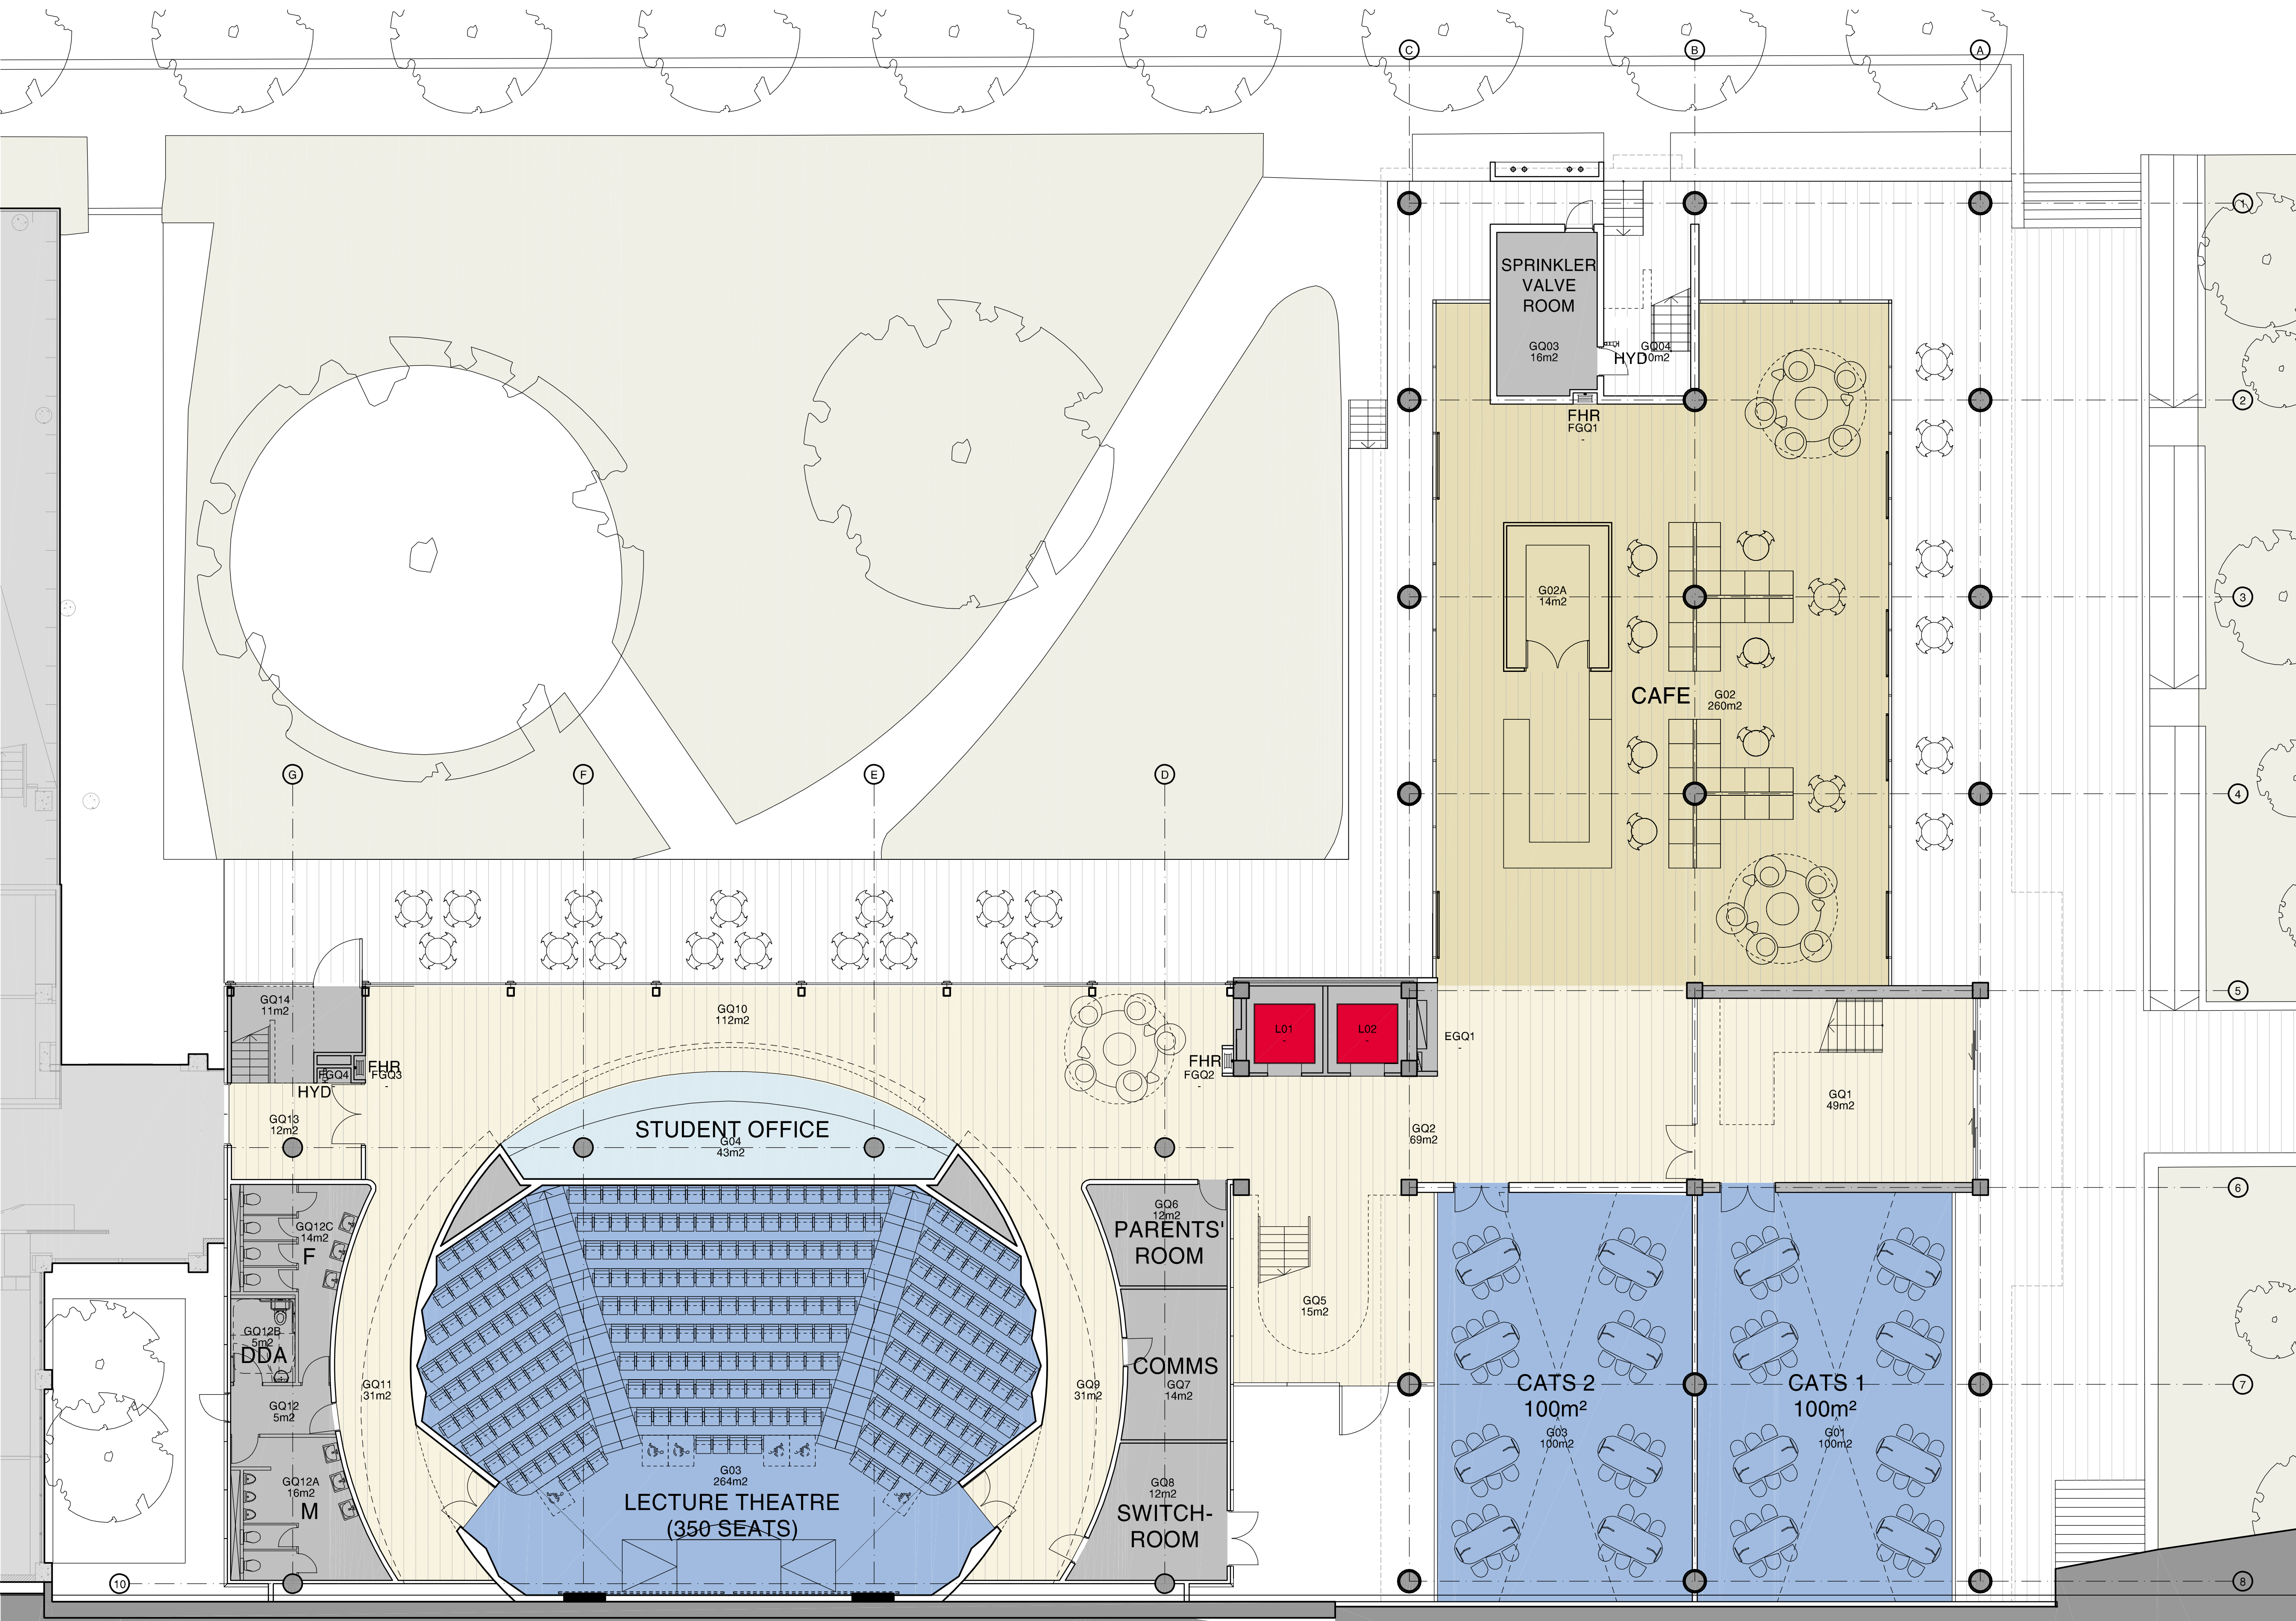

Check all dimensions and site conditions prior to commencement of any work, the purchase or ordering of any materials, fittings, plant, services or equipment and the preparation of shop drawings and/or the fabrication of any components.

Do not scale drawings - refer to figured dimensions only. Any discrepancies shall immediately be referred to the architect for clarification.

All drawings may not be reproduced or distributed without prior permission from the architect.

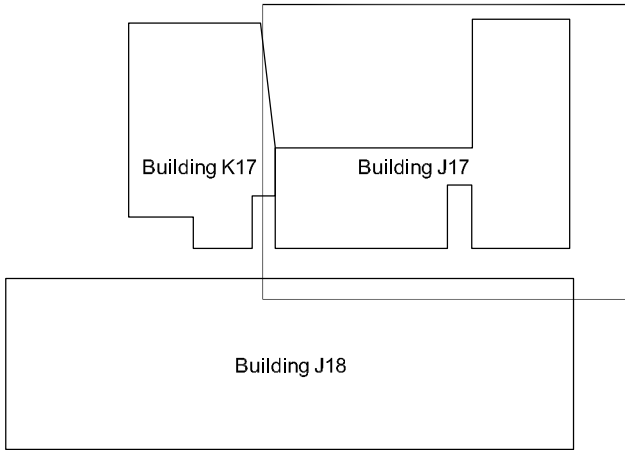

C	31.10.12	100% Schematic Design Issue	FJM	JC
B	15.10.12	J18 Update - preliminary issue	RM	JC
A	08.10.12	50% Schematic Design Issue	FJM	JC

Rev.	Date	Description	Initial	Checked
0				

Client

UNSW
THE UNIVERSITY OF NEW SOUTH WALES

UNSW Facilities Management
Mathews Building F23, Level 2
Botany Street, via Gate 11
Kensington NSW 2052

Project Manager

aurora

Aurora Projects Pty Ltd
Level 6
50 Berry Street
North Sydney NSW 2060
T 02 8920 1838 F 02 8920 3846

Architect

BATESSMART

Bates Smart Pty Ltd
243 Liverpool Street
East Sydney NSW 2010
T 02 8354 5100 F 02 8354 5199

Laboratory Architect

HDR

HDR Architecture Inc
Suite 1900
1001 SW 5th Avenue
Portland, OR 97204-1135
T (503)423-3800 F (503)423-3838

Structural & Civil Engineering Consultant

Engineers for Building Services - Mechanical, Electrical and Security

SKM S2F

SKM-S2F Sinclair Knight Merz
100 Christie Street
St Leonards NSW 2065
T 02 9928 2390 F 02 9928 2510

Engineers for Building Services - Hydraulic and Fire Services

waterman


Waterman AHW Pty Ltd
Level 4, 10 Help Street
Chatswood NSW 2067
T 02 9411 9900 F 02 9415 1717

UNSW School of Mechanical and Manufacturing Engineering

General Arrangement Plan
J17 Floor Plan
Level 00 (Ground Level)

Scale	1:100	@A1	@A3
Drawn	FJM	Checked	JC
Project No.	S11378		
Status	DA		
Plot Date	31/10/2012 6:24:36 PM		
Plot File	S:\11300-11399\11378_unsw_engineering\A_J17-J18\cad\plots...		
Drawing No.	A03.000[C]		


A03.000[C]

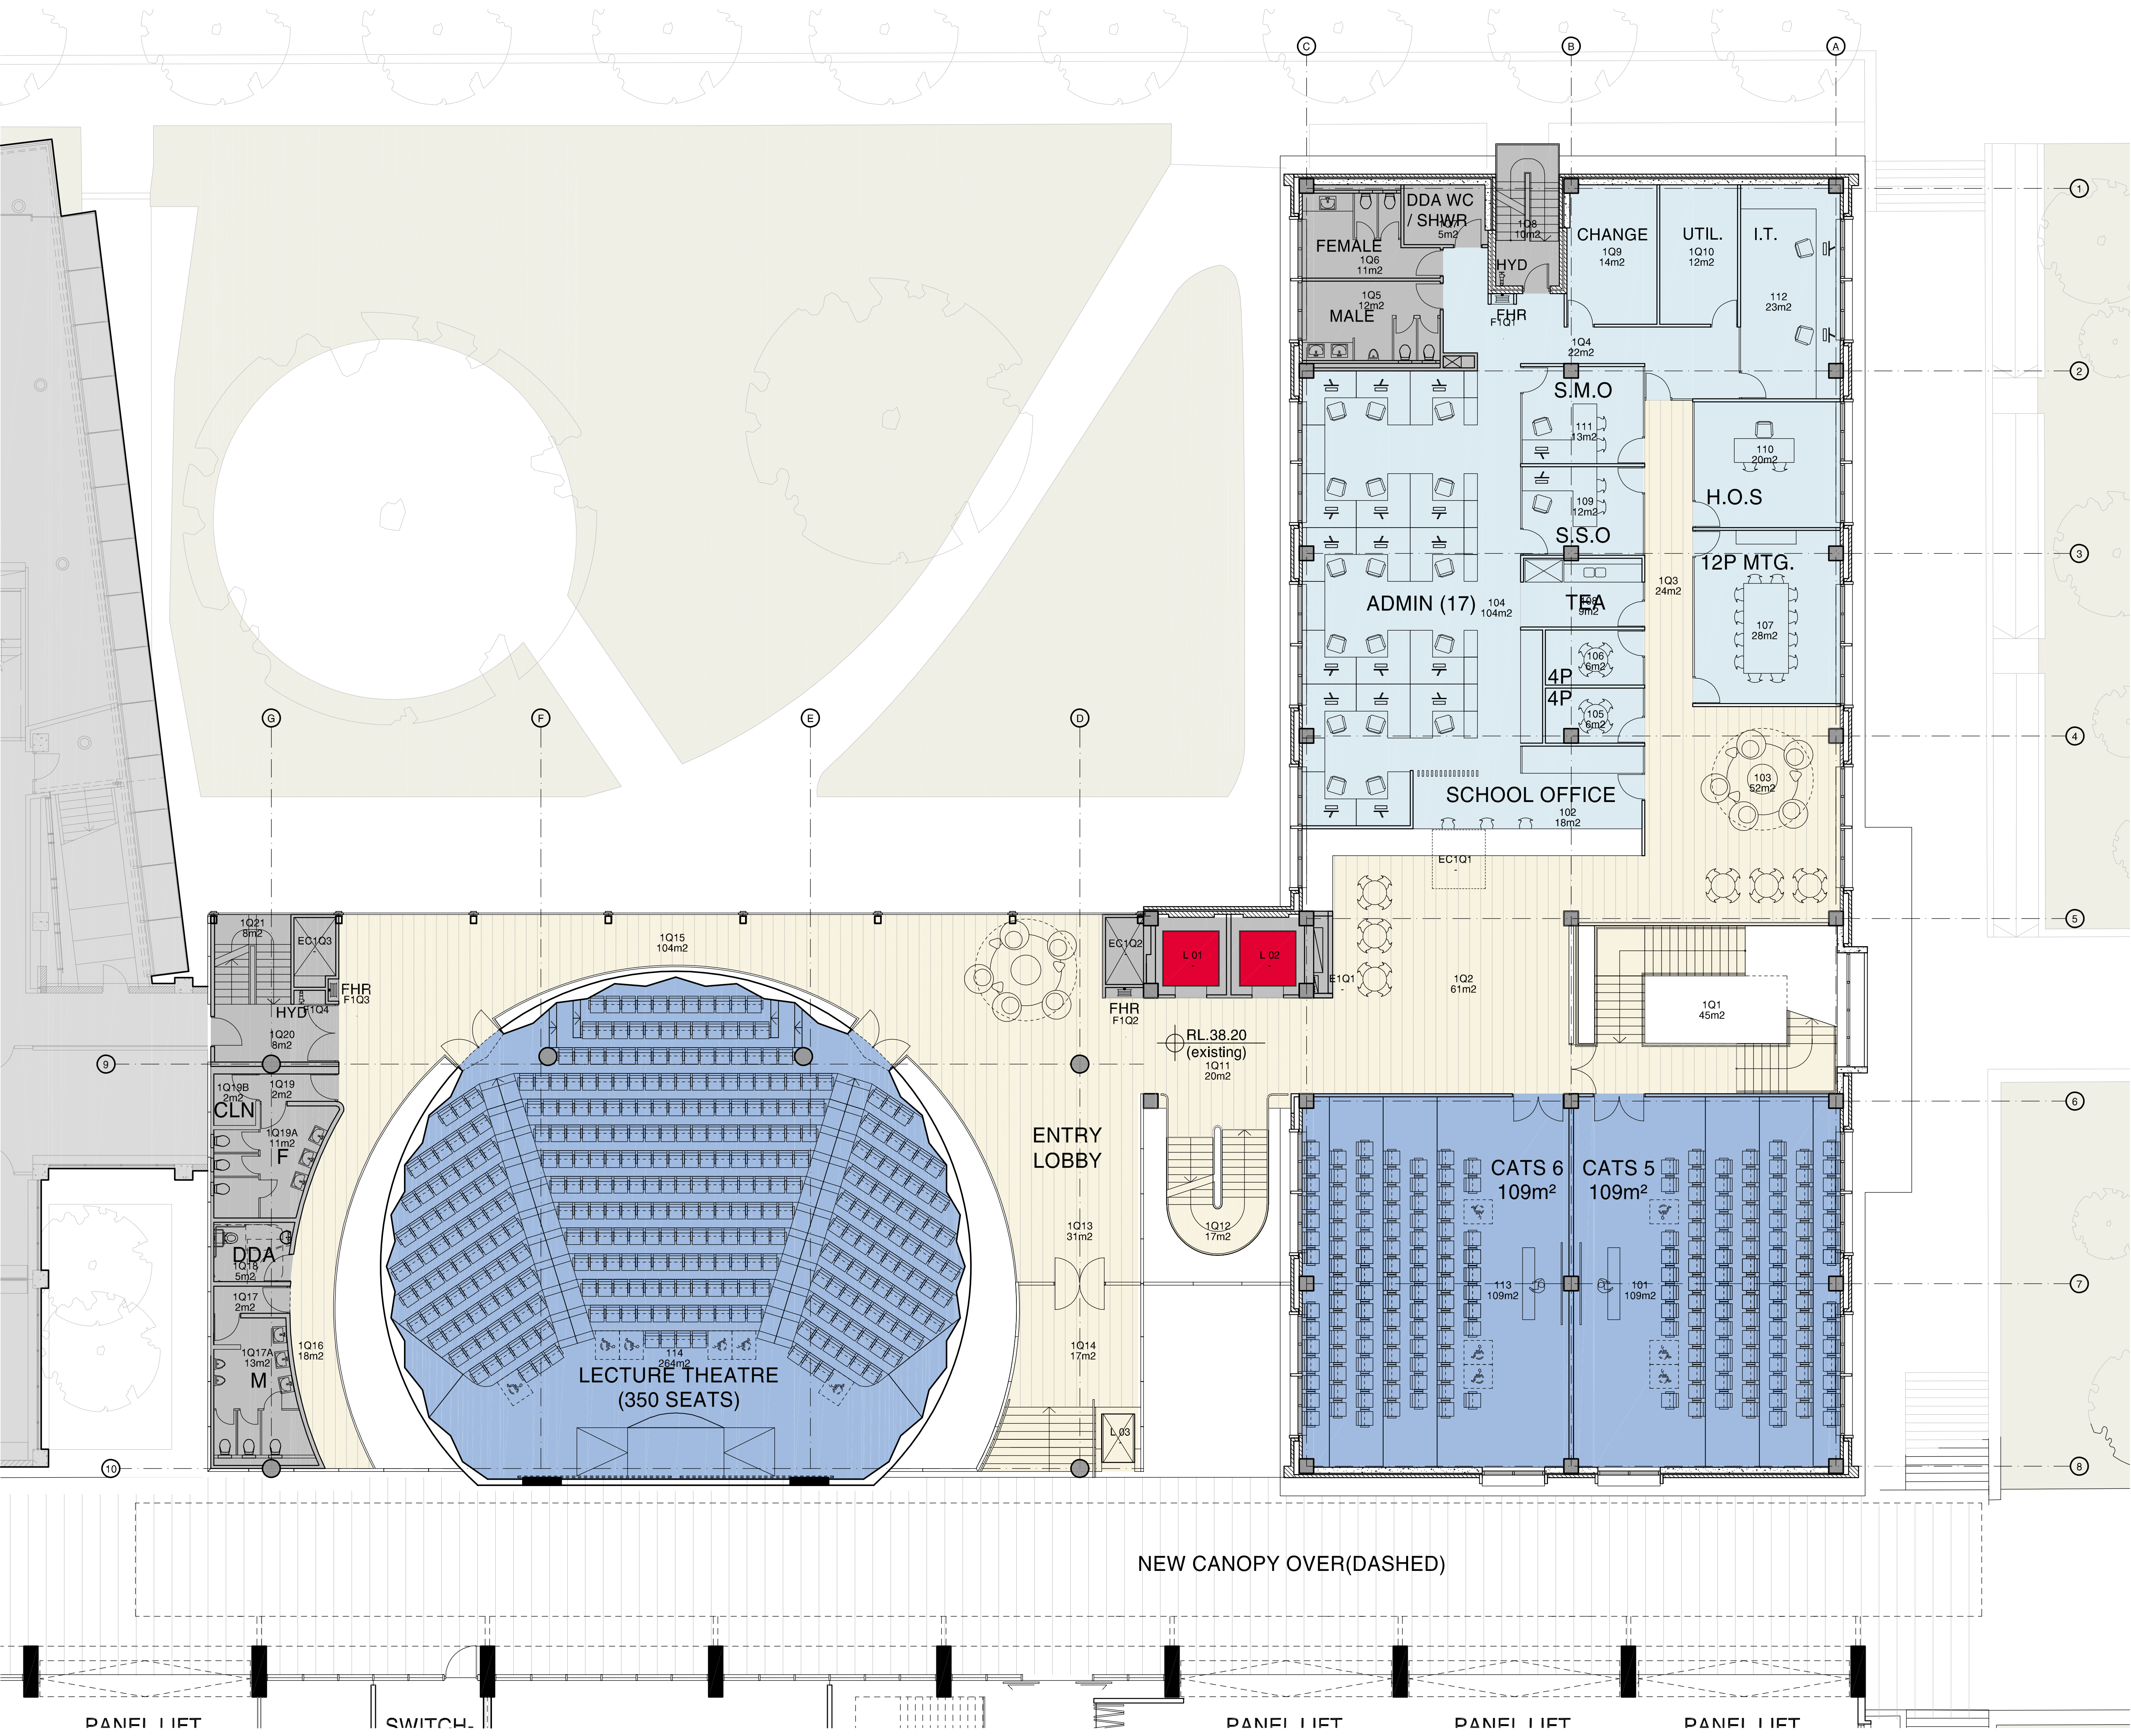

Check all dimensions and site conditions prior to commencement of any work, the purchase or ordering of any materials, fittings, plant, services or equipment and the preparation of shop drawings and/or the fabrication of any components.

Do not scale drawings - refer to figured dimensions only. Any discrepancies shall immediately be referred to the architect for clarification.

All drawings may not be reproduced or distributed without prior permission from the architect.

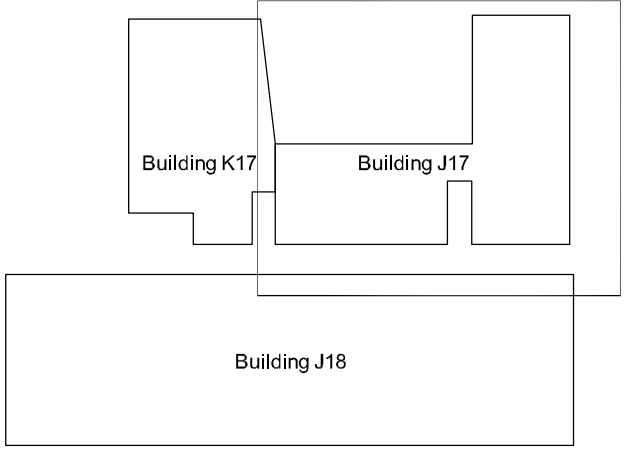

C	31.10.12	100% Schematic Design Issue	FJM	JC
B	15.10.12	J18 Update - preliminary issue	RM	JC
A	08.10.12	50% Schematic Design Issue	FJM	JC

Rev.	Date	Description	Initial	Checked
0				

Client

UNSW
THE UNIVERSITY OF NEW SOUTH WALES

UNSW Facilities Management
Mathews Building F23, Level 2
Botany Street, via Gate 11
Kensington NSW 2052

Project Manager

aurora

Aurora Projects Pty Ltd
Level 6
50 Berry Street
North Sydney NSW 2060
T 02 8920 1838 F 02 8920 3846

Architect

BATESSMART

Bates Smart Pty Ltd
243 Liverpool Street
East Sydney NSW 2010
T 02 8354 5100 F 02 8354 5199

Laboratory Architect

HDR

HDR Architecture Inc
Suite 1900
1001 SW 5th Avenue
Portland, OR 97204-1135
T (503)423-3800 F (503)423-3838

Structural & Civil Engineering Consultant

Engineers for Building Services - Mechanical, Electrical and Security

SKM S2F

SKM-S2F Sinclair Knight Merz
100 Christie Street
St Leonards NSW 2065
T 02 9928 2390 F 02 9928 2510

Engineers for Building Services - Hydraulic and Fire Services

waterman

Waterman AHW Pty Ltd
Level 4, 10 Help Street
Chatswood NSW 2067
T 02 9411 9900 F 02 9415 1717


UNSW School of Mechanical and Manufacturing Engineering

General Arrangement Plan J17 Floor Plan Level 01


Scale	1:100	@A1	@A3
Drawn	FJM	Checked	JC
Project No.	S11378		
Status	DA		
Plot Date	31/10/2012 6:24:53 PM		
Plot File	S:\11300-11399\11378_unsw_engineering\A_J17-J18\cad\plots...		
Drawing No.	[Revision]		

A03.001[C]

All drawings may not be reproduced or distributed without prior permission from the architect.

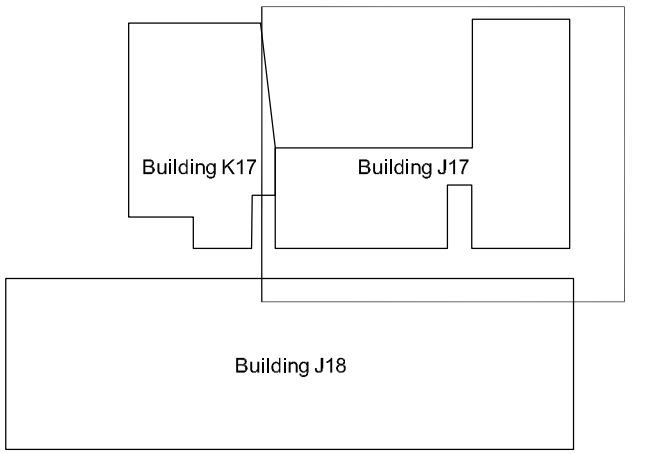

C	31.10.12	100% Schematic Design Issue	FJM	JC
B	15.10.12	J18 Update - preliminary issue	RM	JC
A	08.10.12	50% Schematic Design Issue	FJM	JC

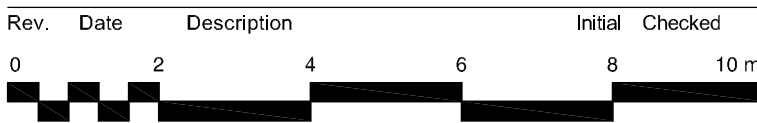

Client

UNSW
THE UNIVERSITY OF NEW SOUTH WALES

Project Manager

Architect

BATESSMART.

Laboratory Architect

H&R

Structural & Civil Engineering Consultant

Engineers for Building Services - Mechanical, Electrical and Security

SKM S2F

KM-S2F Sinclair Knight Merz
 00 Christie Street
 t Leonards NSW 2065
 02 9928 2390 F 02 9928 2510

Engineers for Building Services - Hydraulic and Fire Services



Waterman AHW Pty Ltd
Level 4, 10 Help Street
Hatswood NSW 2067
02 9411 9900 F 02 9415 1717

UNSW School of Mechanical
and Manufacturing Engineering

General Arrangement Plan
J17 Floor Plan
Level 02



Scale 1:100 @A1 @A3

Drawn **FJM** Checked **JC**

Project No. S11378

Status	DA
--------	----

Plot Date 31/10/2012 6:25:01 PM

Plot File S:\11300-11399\11378_unsw_engineering\A_J17-J18\cad\plots...
... \DA\A03.002\CI.dwg

Drawing No.	[Revision]
-------------	------------

A03.002[C]