


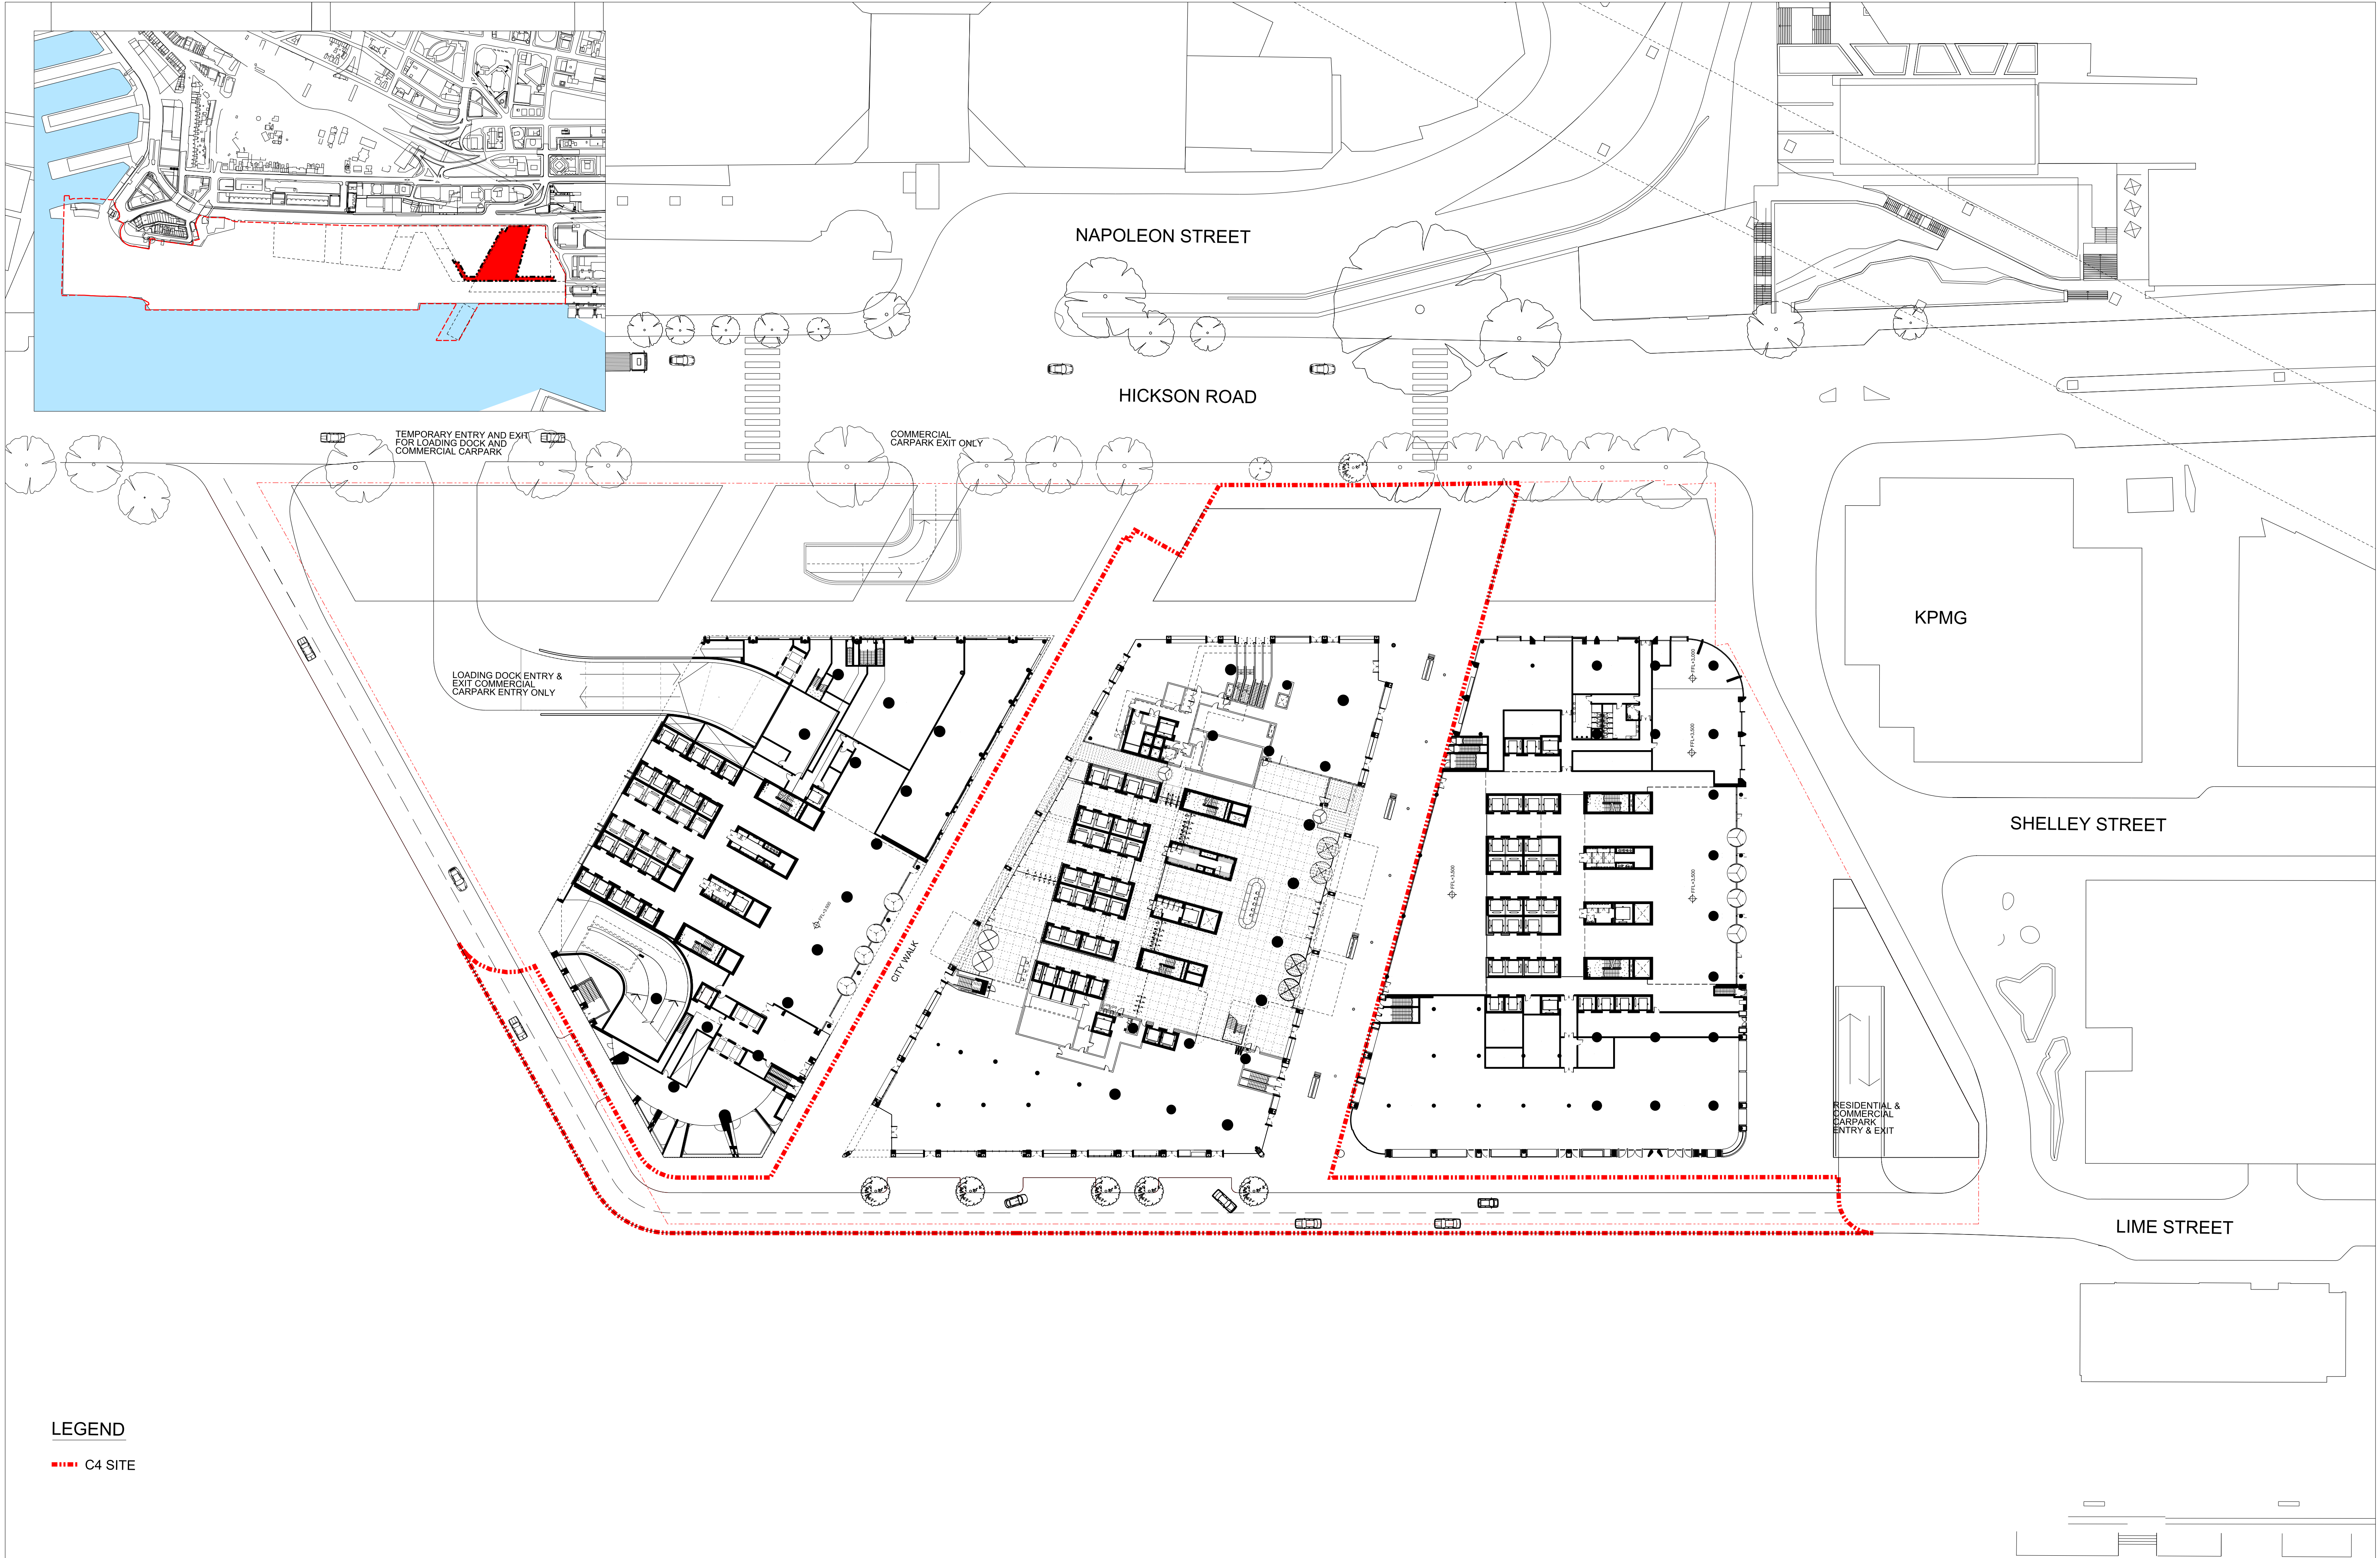

LEGEND

--- C4 SITE

Revision	Date	Description	Legal	Site Address	Lead Architect	Collaborating Architect	Client	Project	Drawn/Checked by	Drawing Title	Scale @ A1	Drawing Number
A	24.06.13	Barangaroo South Site Plan	Do not scale from drawing. The author of this drawing takes no responsibility for any dimensions obtained by measuring or scaling from this drawing and no reliance may be placed on such dimensions. If no dimension is given, it is the responsibility of the recipient to ascertain the dimension specifically from the author or by the measurement. The dating of all structural and service elements must always be checked against the relevant engineer's drawings. No reliance should be placed upon dating information shown on this drawing. © copyright Rogers Stirk Harbour + Partners, all rights reserved 2010	Barangaroo Hickson Rd Millers Point NSW 2000 Sydney, Australia	Lead Architect RSHP Australia Pty Limited Ivan Harbour Principal Architect RAIA NSW ARB 8484 65-69 Kent St Millers Point NSW 2000 Sydney, Australia t: +61 2 9253 5655 f: +61 2 9253 5666 email: J6100@rsh-p.com www.rsh-p.com	Collaborating Architect Graven & Jones Principal Architect FRAB NSW ARB 4005 Lend Lease design 30 The Bond 30 Hickson Rd Millers Point NSW 2000 Sydney, Australia t: +61 2 9236 6111 f: +61 2 9383 8133 www.bovislendlease.com	Client Lend Lease 30 The Bond 30 Hickson Rd Millers Point NSW 2000 Sydney, Australia t: +61 2 9236 6111 f: +61 2 9383 8133 www.bovislendlease.com	Barangaroo South	ALL	Site Plan	1:500	BC4-DSK-MP-00-0
B	25.06.13	Site Boundary and text added			Drawing Purpose For Information							