


Do not scale drawings. Verify all dimensions on site

| issue | amendment                  | date     |
|-------|----------------------------|----------|
| A     | Issued for SOPA Submission | 10.05.13 |
| B     | Issue for DOP Submission   | 20.06.13 |


| Stage 2 - Ground Floor Parking |       |
|--------------------------------|-------|
| Parking Type                   | Count |

|                       |    |
|-----------------------|----|
| Visitor Bicycle Space | 22 |
| Grand total: 22       | 22 |

SOPA ROAD RESERVE  
THE DESIGN & LAYOUT OF ROADS, PAVING,  
PLANTING BEYOND THE PROPERTY BOUNDARY  
IS TAKEN FROM THE SOPA DESIGN DRAWING  
L210 REV A. WORKS WITHIN THE ROAD  
RESERVE ARE NOT PART OF THE APPLICATION.

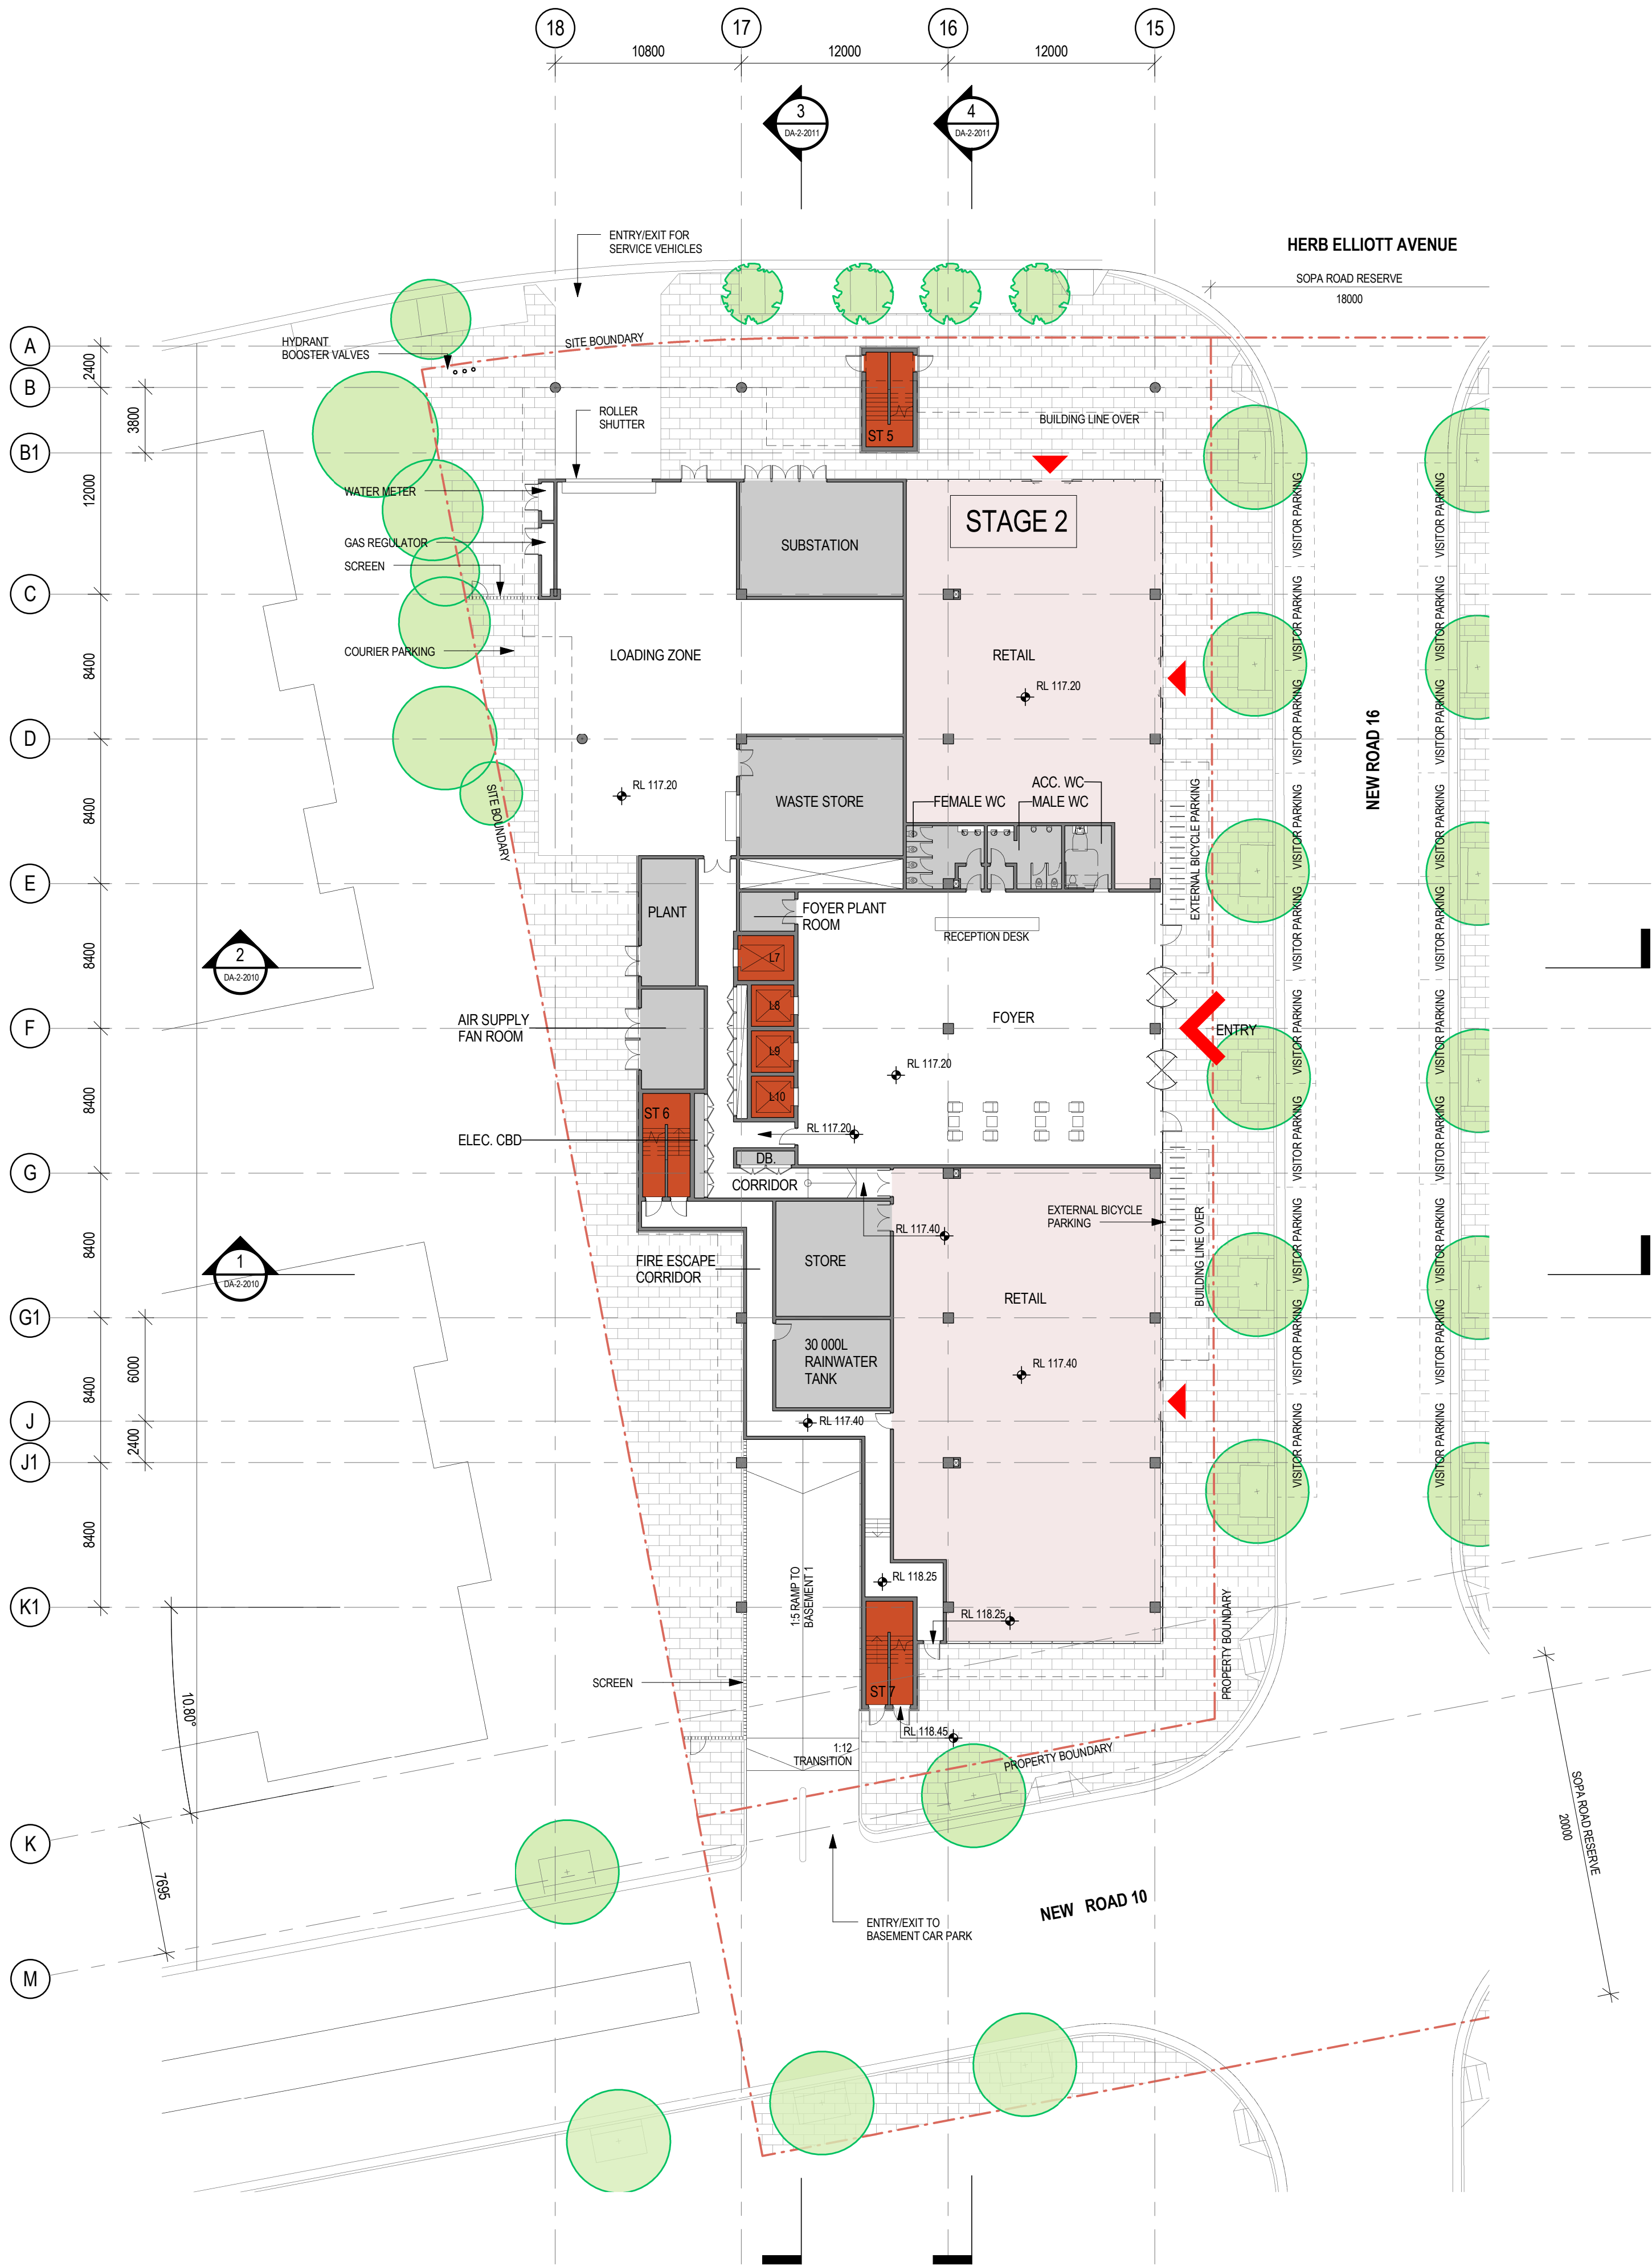

## DA SUBMISSION

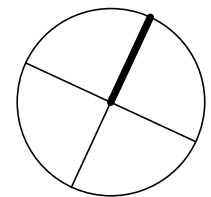

architectus™

Architectus Sydney  
Level 3 341 George Street  
Sydney NSW 2000  
T (61 2) 8262 8400  
F (61 2) 8252 8600  
sydney@architectus.com.au  
ABN 11 098 489 448

project  
STAGE 2  
2 HERB ELLIOTT AVENUE  
SITE 43/44 SYDNEY OLYMPIC PARK  
drawing

GROUND FLOOR PLAN

|            |         |             |           |
|------------|---------|-------------|-----------|
| scale      | 1 : 250 | drawing no. | DA-2-1002 |
| drawn      | DH      | checked     | AT        |
| project no | 090086  | issue       | B         |