

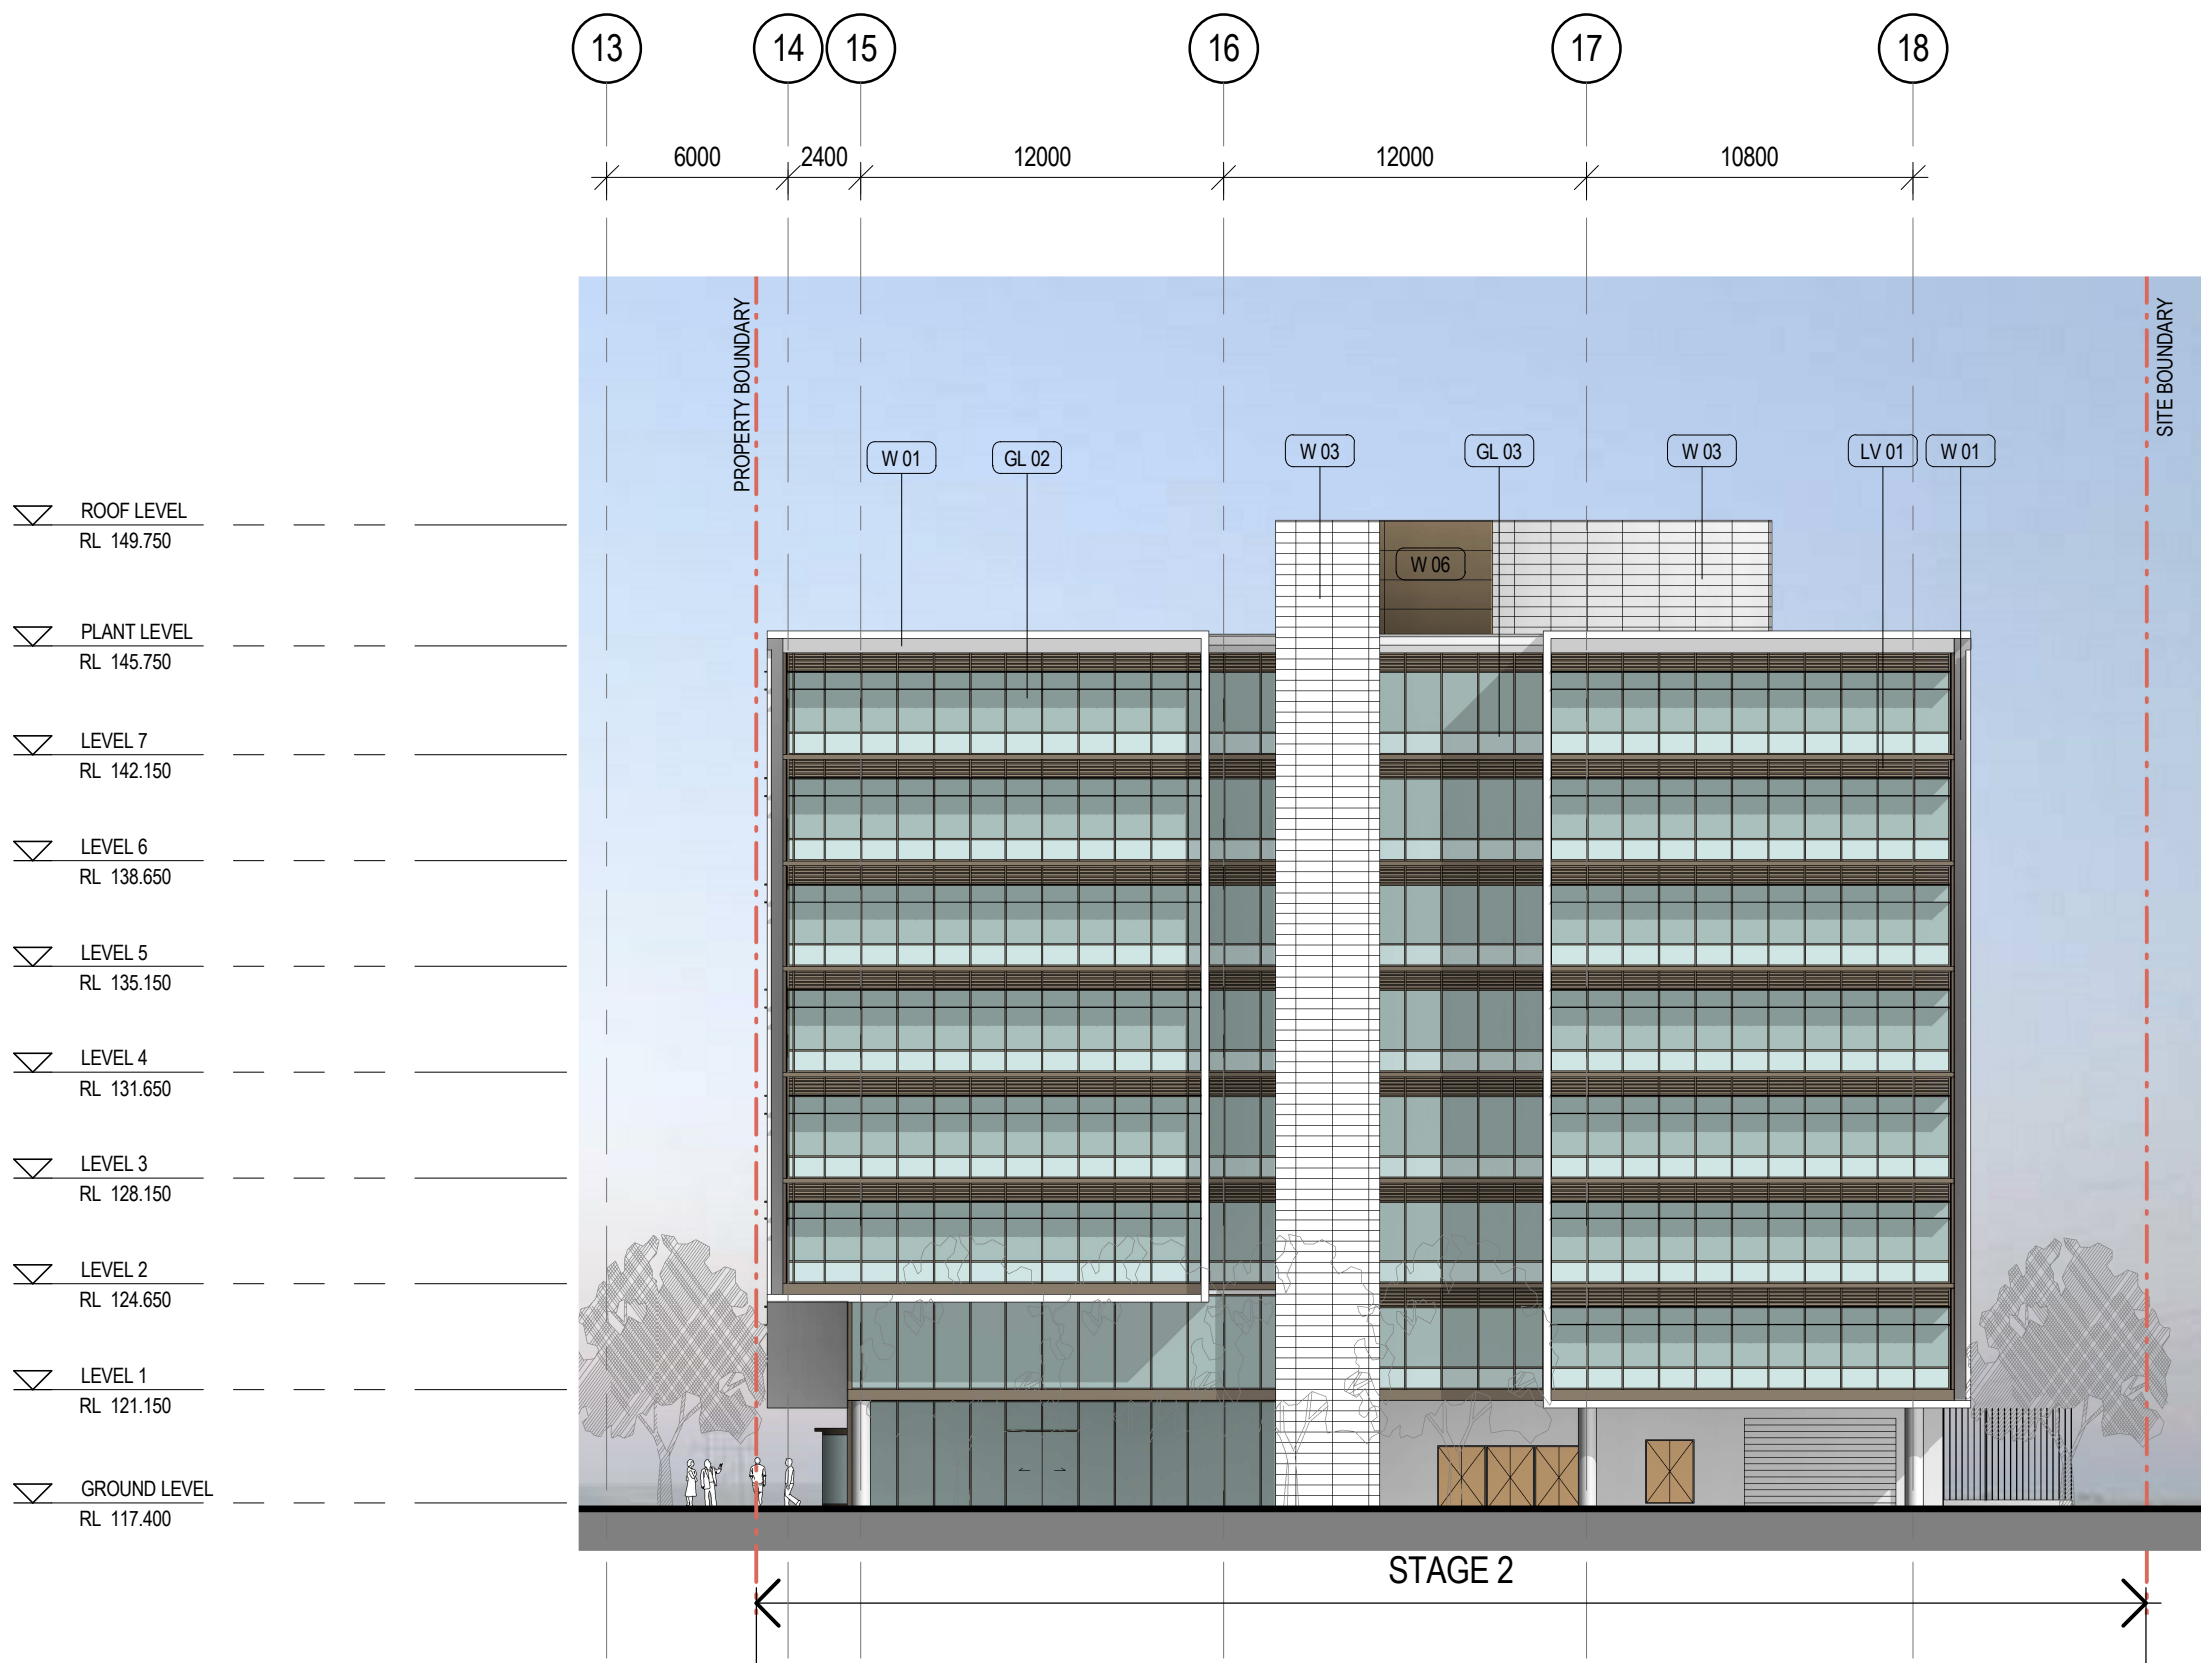


Do not scale drawings. Verify all dimensions on site

issue	amendment	date
A	Issued for SDPA Submission	10.05.13
B	Issue for DOP1 Submission	20.06.13

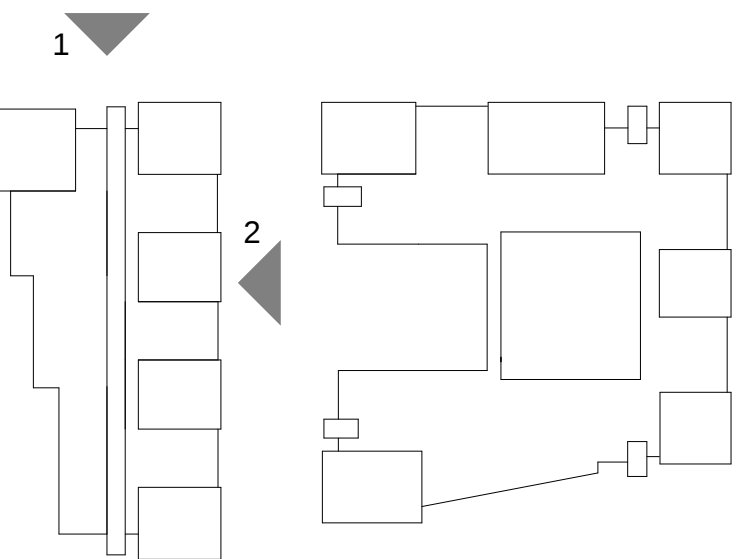

1 North Elevation
1:250

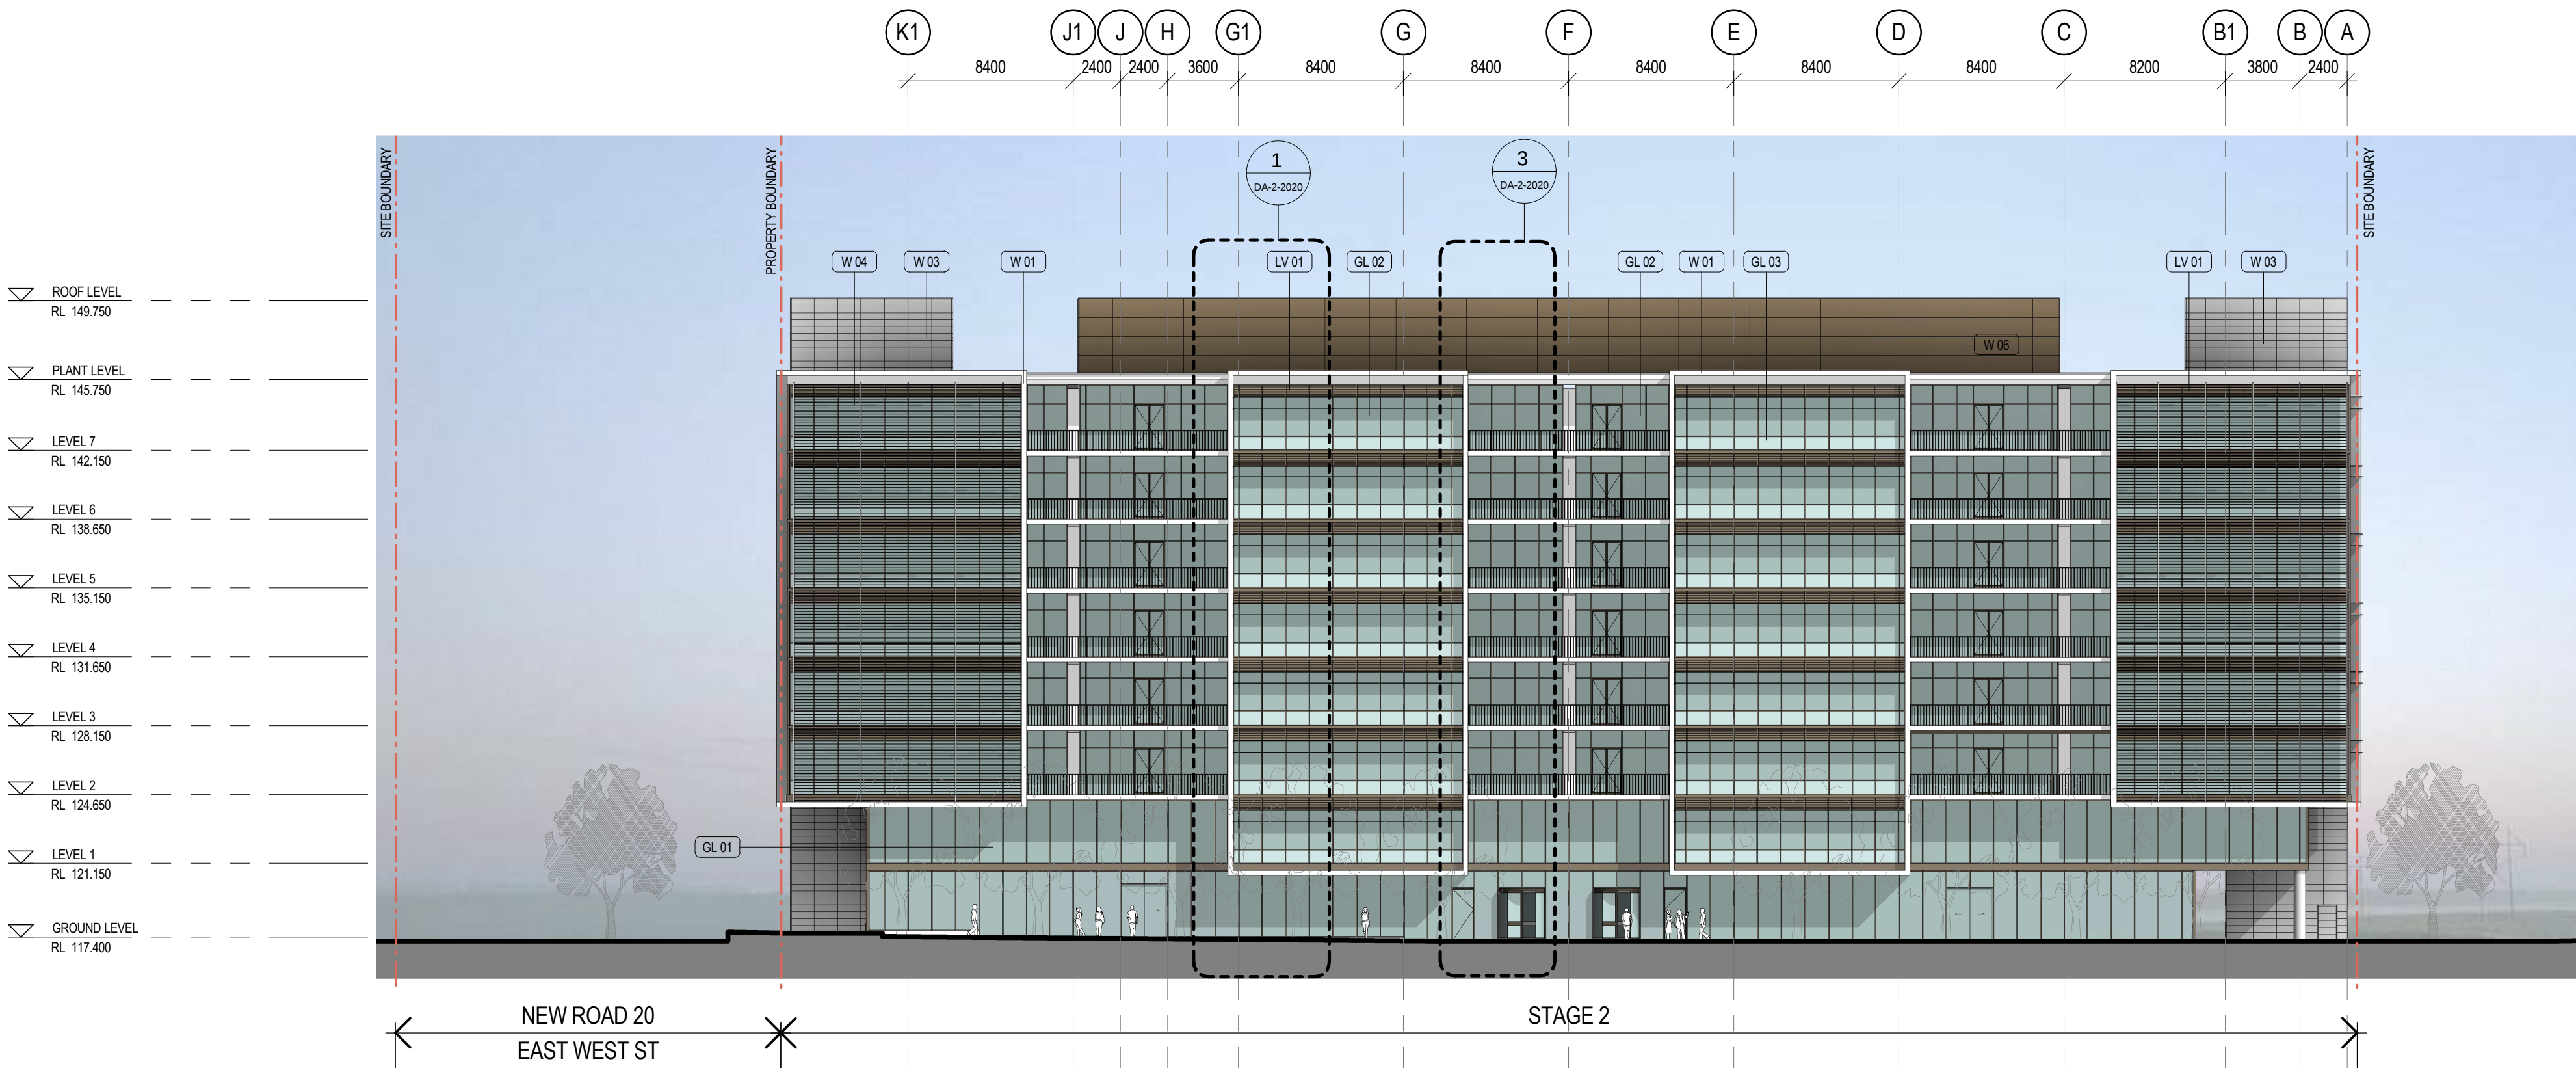

2 East Elevation
1:250

DA SUBMISSION

architectus™

Architectus Sydney
Level 3 341 George Street
Sydney NSW 2000
T (61 2) 8252 8400
F (61 2) 8252 8600
sydney@architectus.com.au
ABN 11 098 489 448

project
STAGE 2
2 HERB ELLIOTT AVENUE
SITE 43/44 SYDNEY OLYMPIC PARK
drawing

ELEVATIONS

scale	1:250	drawing no.	DA-2-2000
drawn	DH	issue	B
checked	AT		
project no	090086		