


Do not scale drawings. Verify all dimensions on site

issue	amendment	date
A	ISSUE FOR PRE-DA	13.12.12
B	FOR INFORMATION	15.03.13

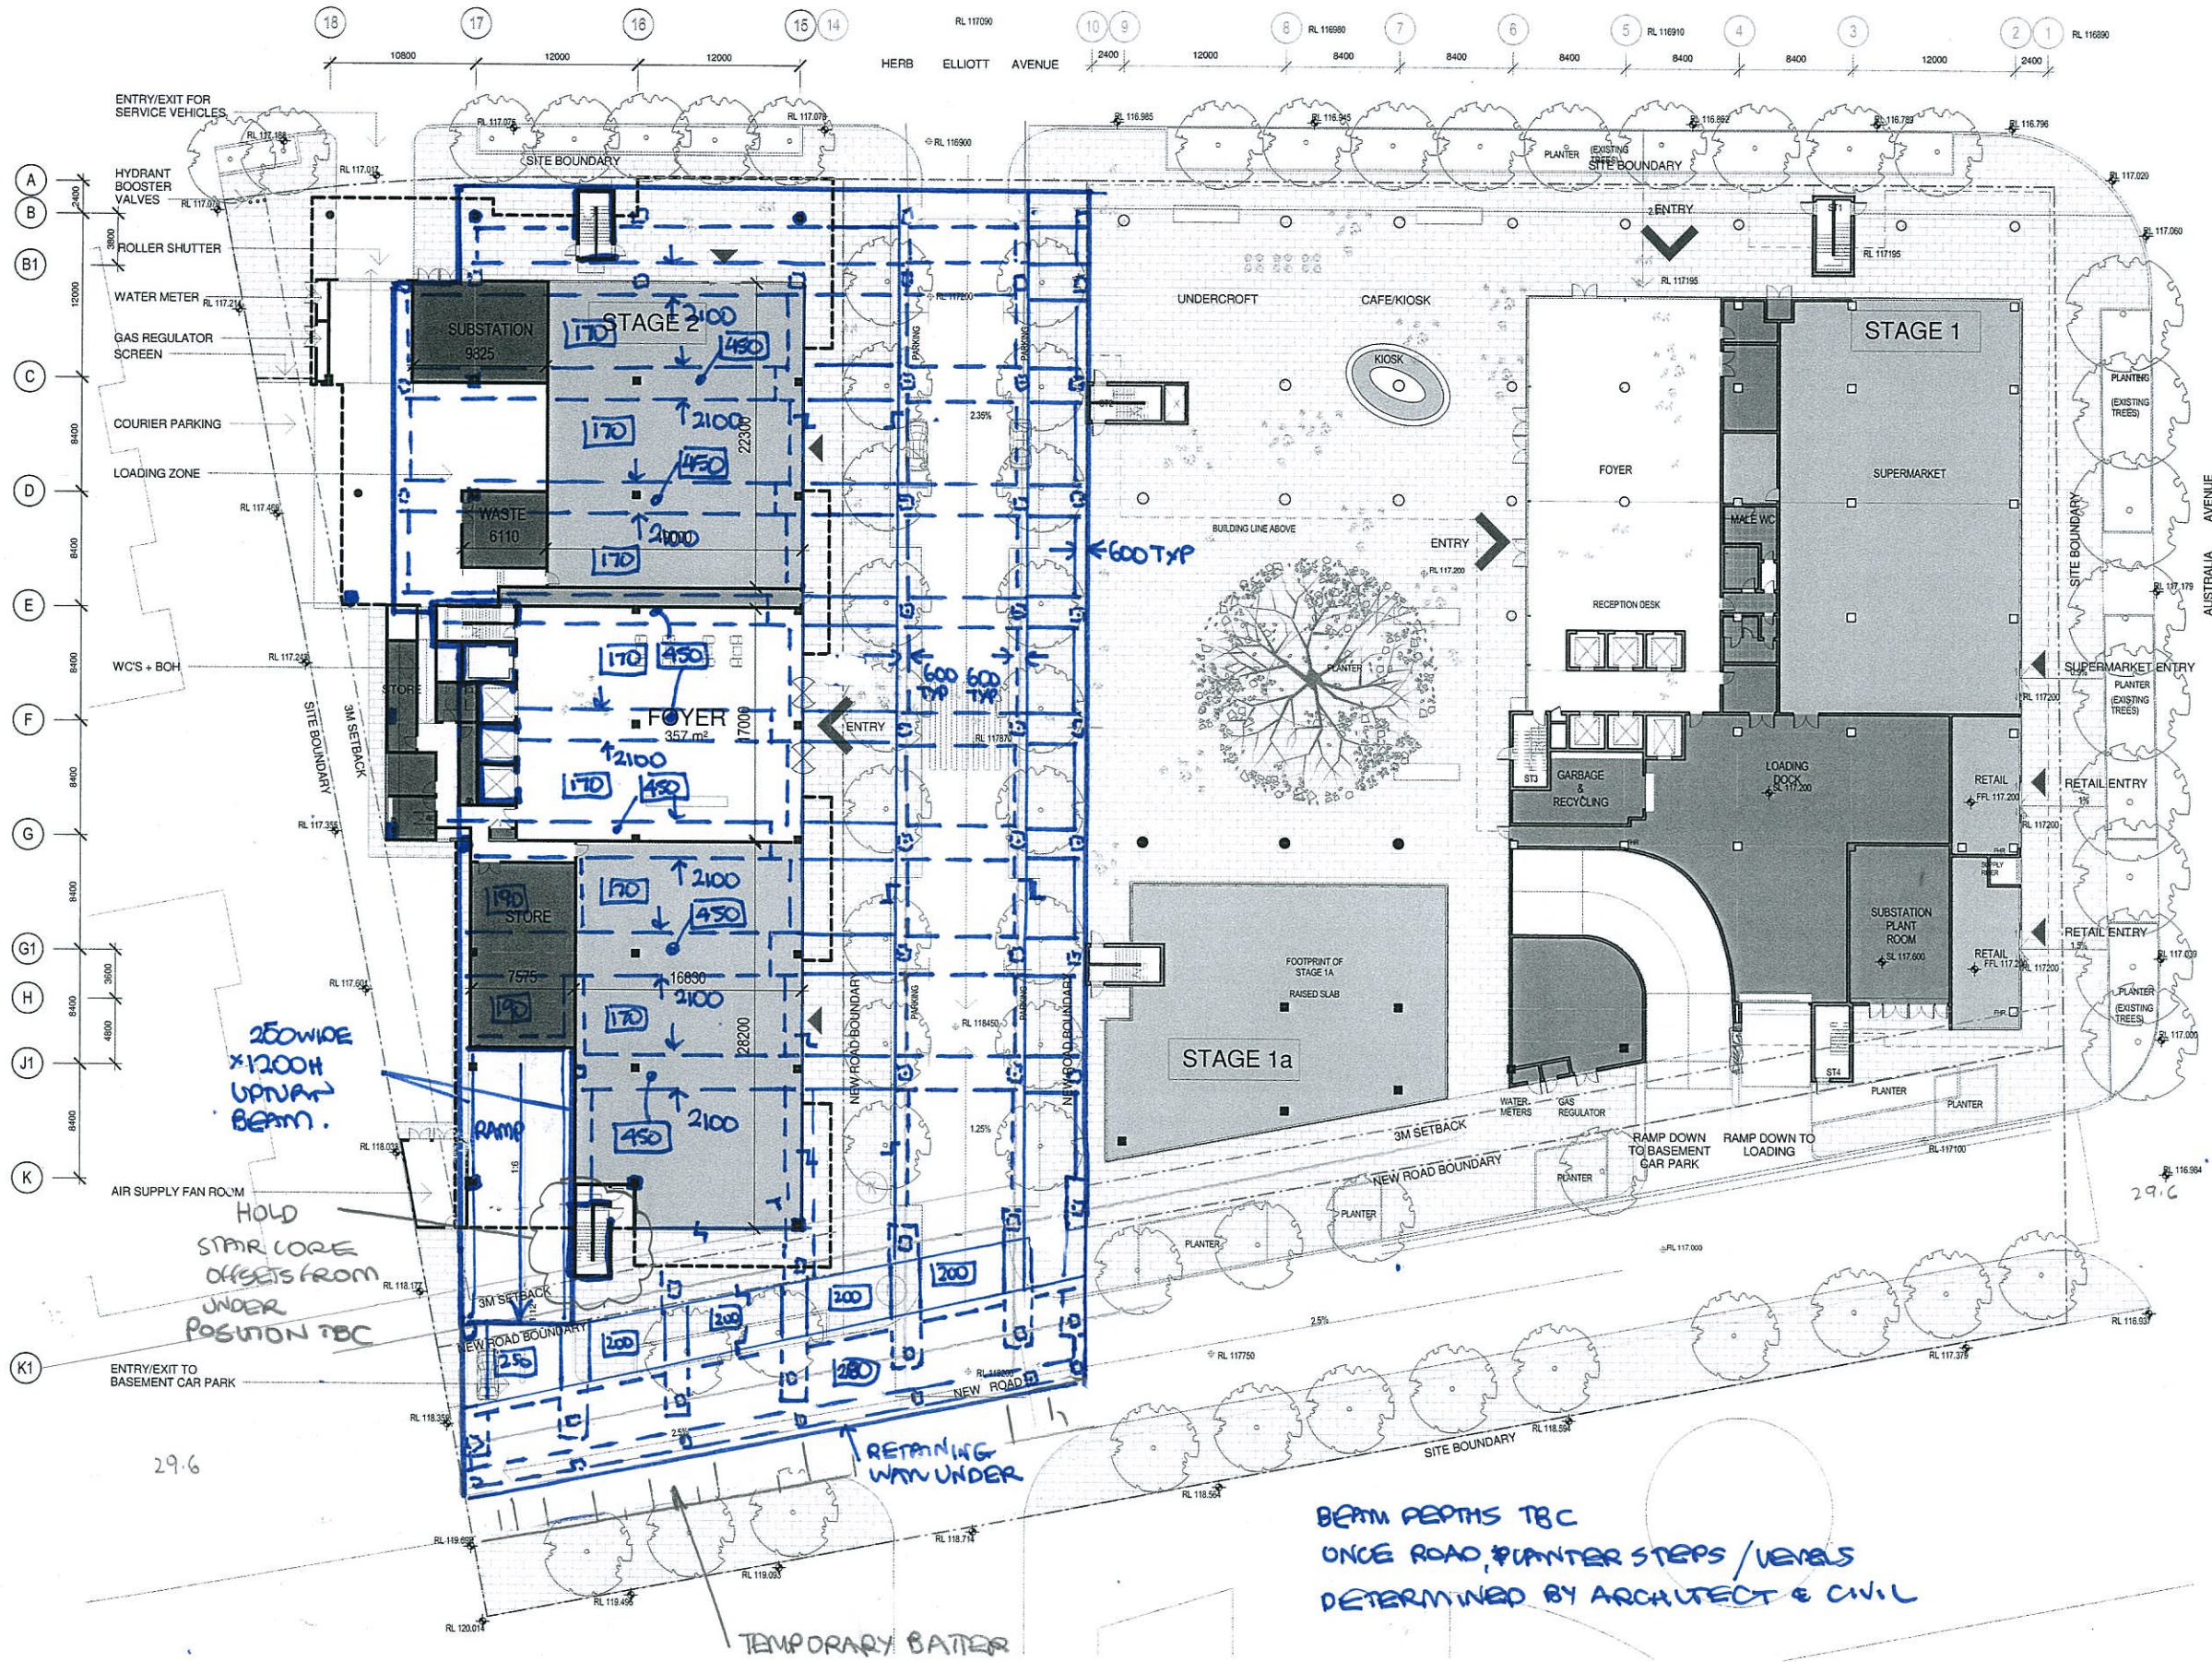

1:511

architectus™

Architectus Sydney
Level 3 341 George Street
Sydney NSW 2000
T (61 2) 8252 8400
F (61 2) 8252 8500
sydney@architectus.com.au
ABN 11 098 489 448

project
SITE 43/44 SYDNEY OLYMPIC PARK


drawing
GROUND FLOOR PLAN

scale	1 : 250	drawing no.	DA1003
drawn	PW/DH	issue	
checked	CO	project no.	090086



A

Do not scale drawings. Verify all dimensions on site

issue	amendment	date
A	ISSUE FOR PRE DA	13.12.12
B	FOR INFORMATION	15.03.13

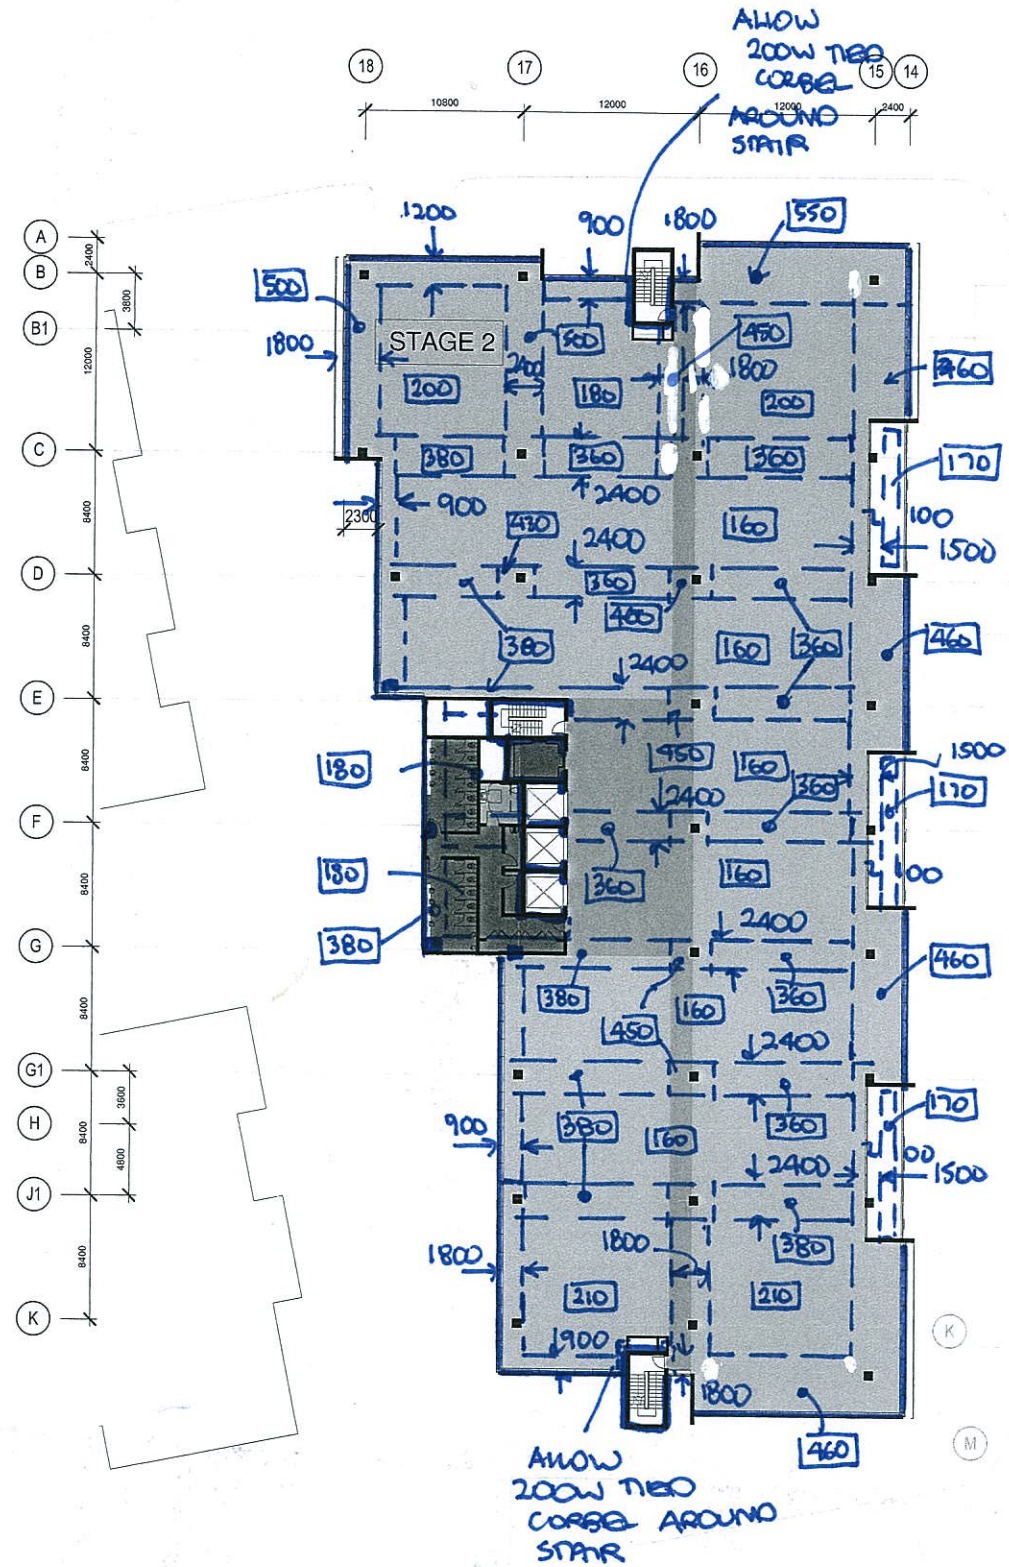

TYPICAL FLOOR

 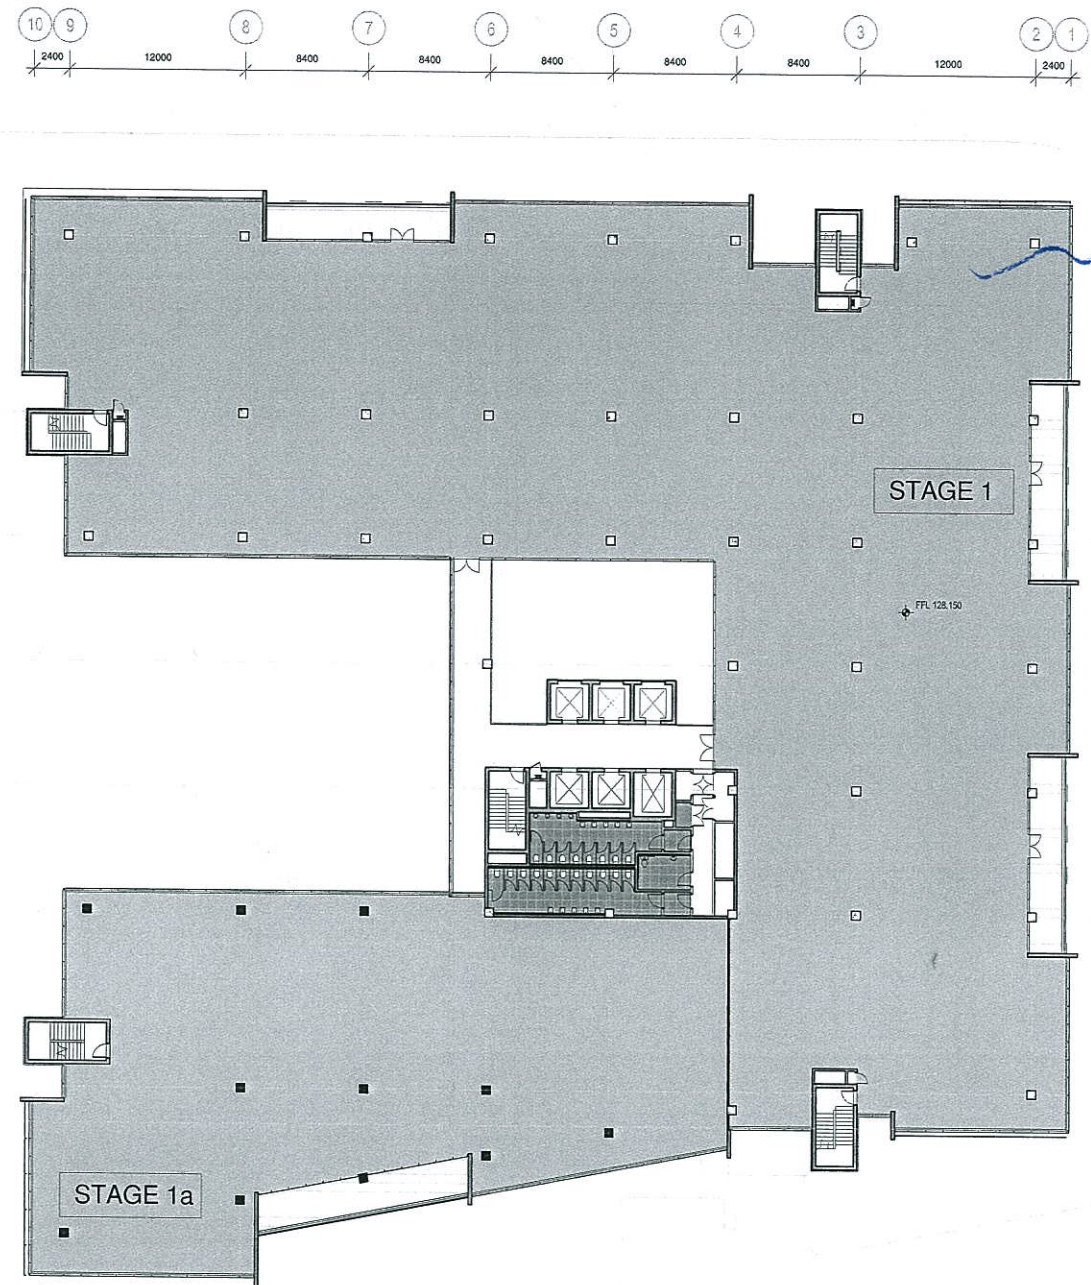

architectus™

Architectus Sydney
 Level 3/341 George Street
 Sydney NSW 2000
 T (61 2) 8252 8400
 F (61 2) 8252 8800
 sydney@architectus.com.au
 ABN 11 098 489 448

project
 SITE 43/44 SYDNEY OLYMPIC PARK

drawing
 LEVEL 3-7 PLAN_TYPICAL

scale 1 : 250
 drawing no. DA1006
 drawn PW/DH
 checked CO
 project no. 090086
 issue

15/03/2013 4:41:04 PM

1:413



Sydney
Melbourne
Auckland
Brisbane
Shanghai

Architectus Sydney
Level 3 341 George Street
Sydney NSW 2000
T (61 2) 8252 8400
F (61 2) 8252 8800
sydney@architectus.com.au
ABN 11 098 489 448

drawing _____

scale 1 : 200 at A1 status drawing no.

checked	Checker	issue
---------	---------	-------

15/03/2013 4:25:06 PM

15/03/2013 4:25:06 PM