


Do not scale drawings. Verify all dimensions on site


issue	amendment	date
A	Issued for SOPA Submission	10.05.13
B	Issue for DOP Submission	20.06.13

KEY
- - - - - EXTENT OF DA SUBMISSION
- - - - - PROPOSED STAGE 1 & 1A SITE BOUNDARY

SOPA ROAD RESERVE
THE DESIGN & LAYOUT OF ROADS, PAVING, PLANTING BEYOND THE PROPERTY BOUNDARY IS TAKEN FROM THE SOPA DESIGN DRAWING L210 REV A. WORKS WITHIN THE ROAD RESERVE ARE NOT PART OF THE APPLICATION.

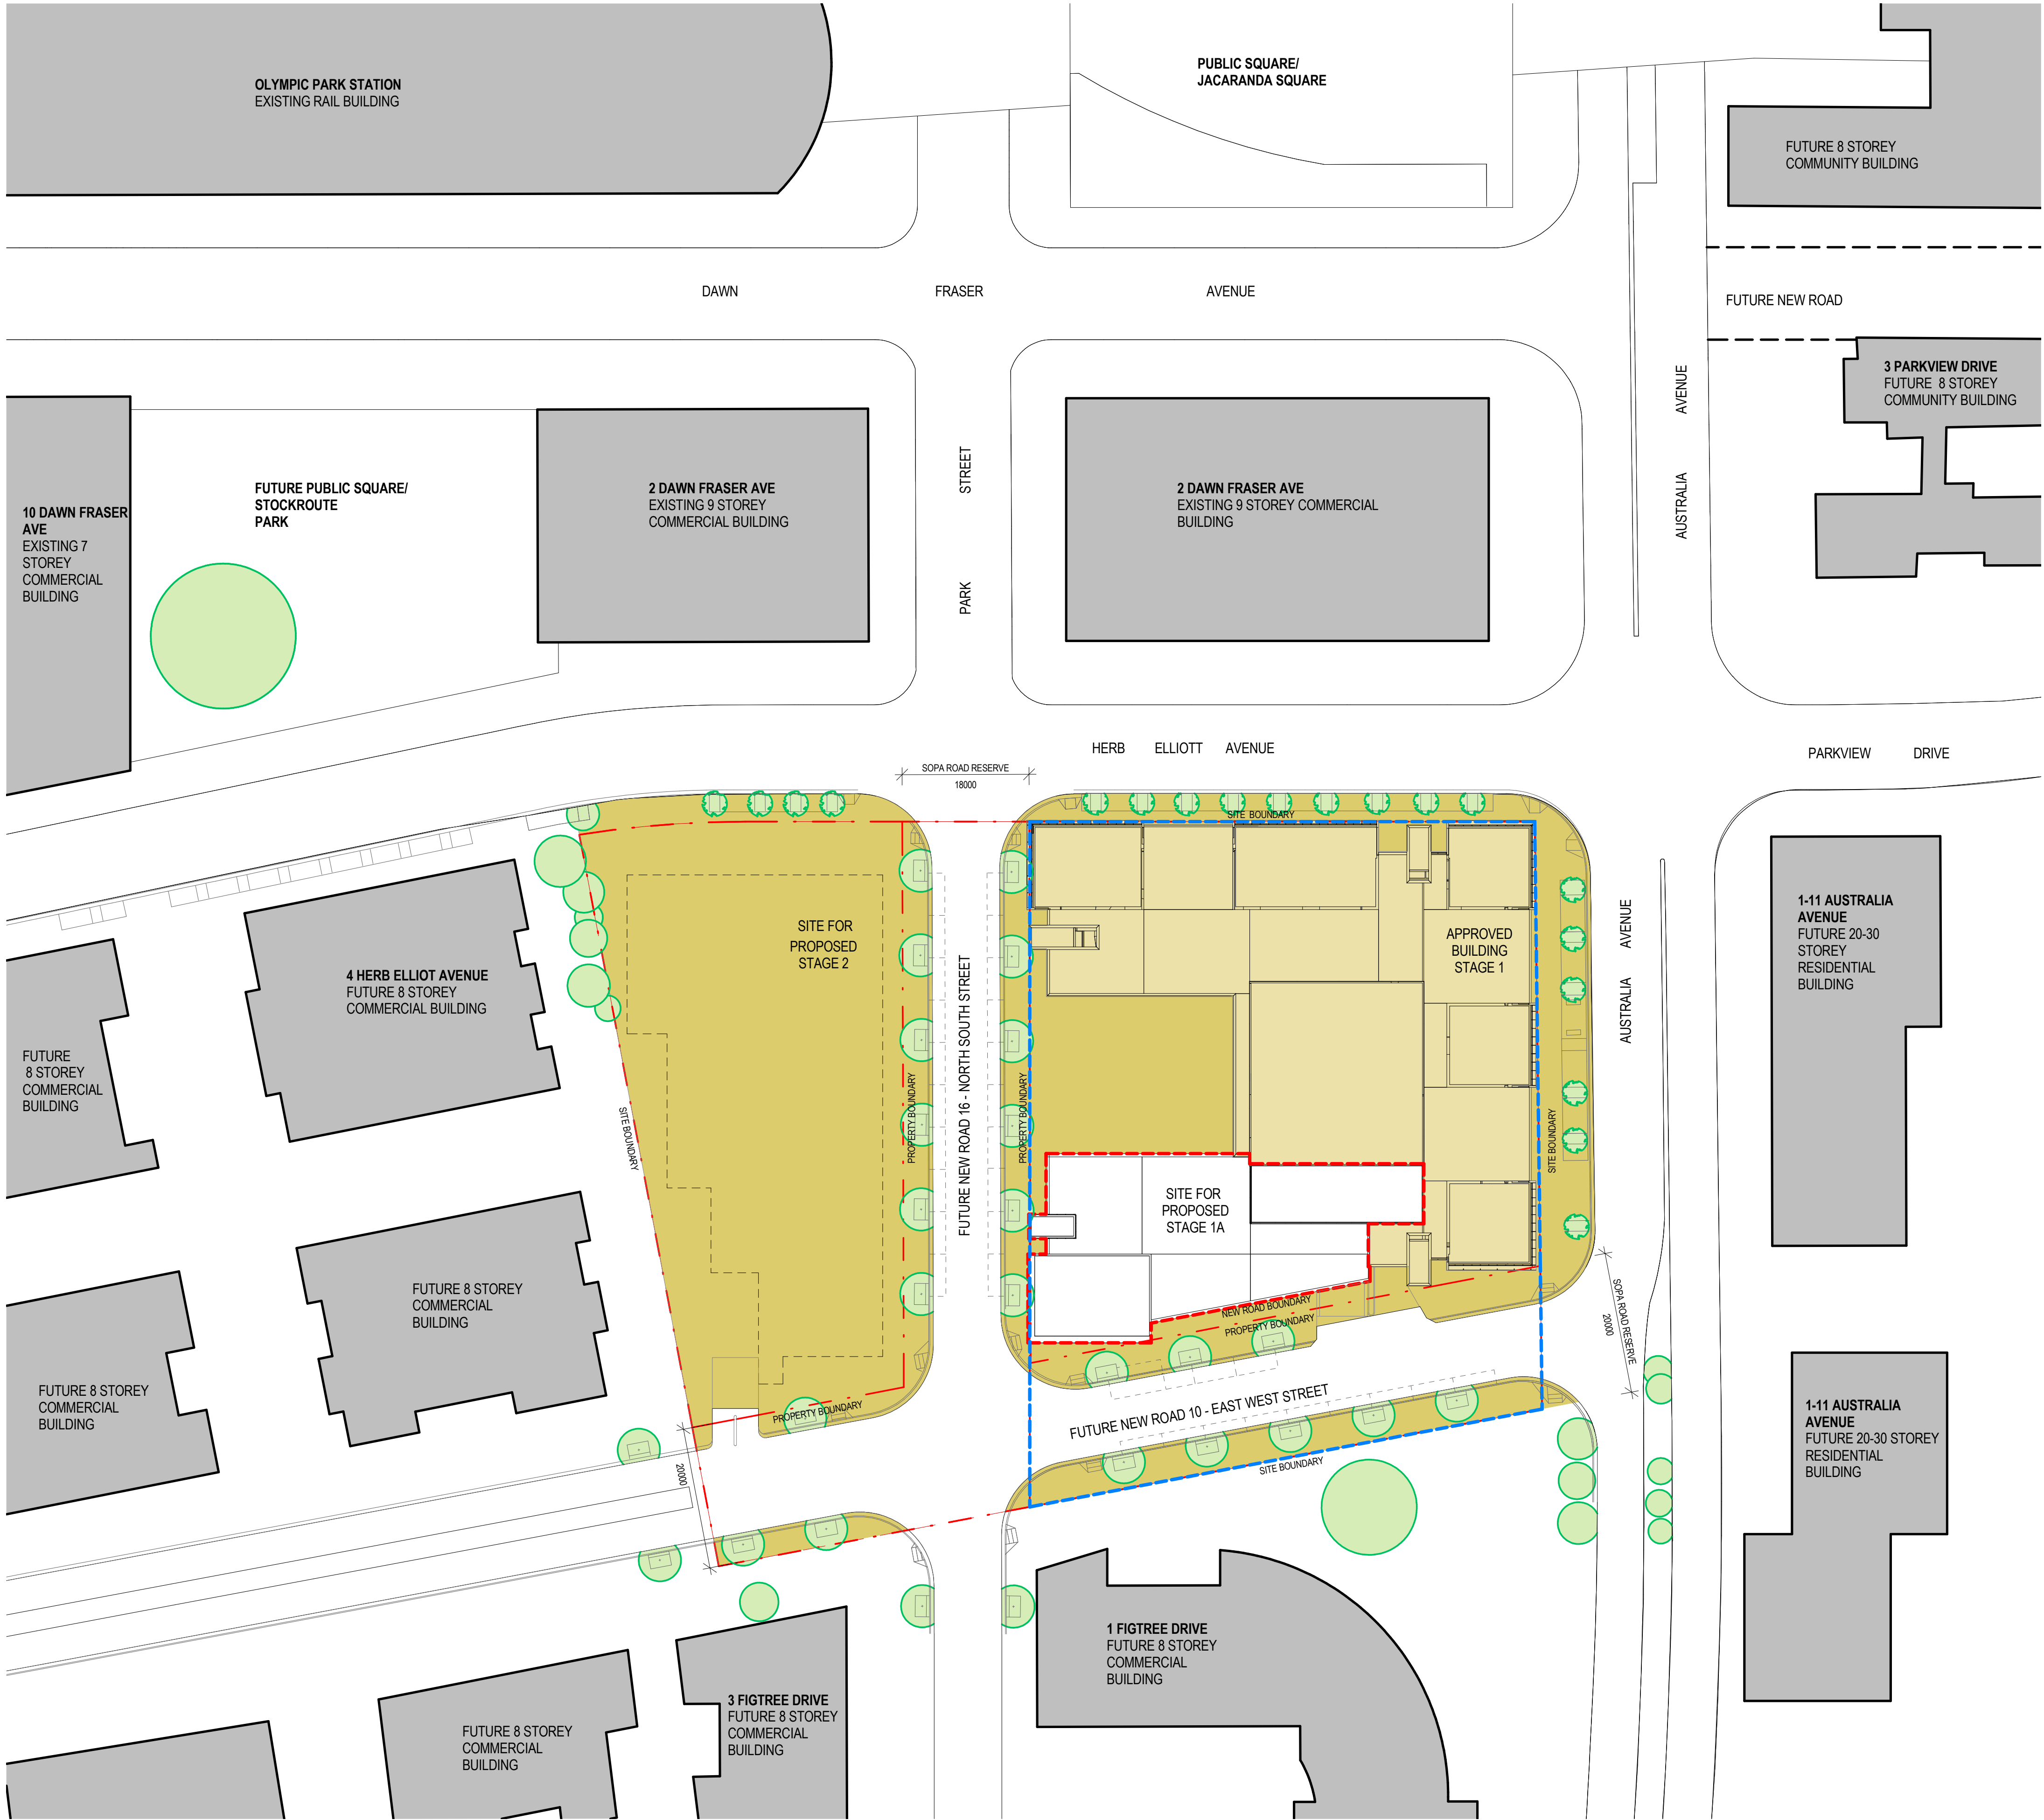

DA SUBMISSION

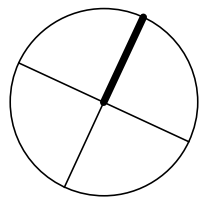

architectus™

Architectus Sydney
Level 3 341 George Street
Sydney NSW 2000
T (61 2) 8252 8400
F (61 2) 8252 8600
sydney@architectus.com.au
ABN 11 098 489 448

Sydney
Melbourne
Auckland
Brisbane
Shanghai

project
STAGE 1A
6 AUSTRALIA AVENUE
SITE 43/44 SYDNEY OLYMPIC PARK
drawing

SITE PLAN

scale	As indicated	drawing no.	
drawn	DH		DA-1A-0004
checked	CO	issue	
project no	090086		B