

Do not scale drawings. Verify all dimensions on site


issue	amendment	date
A	Issued for SOPA Submission	10.06.13
B	Issue for DOP1 Submission	20.06.13

KEY
 --- EXTENT OF DA SUBMISSION


Stage 1A - Ground Floor Parking	
Parking Type	Count

Visitor Bicycle Space	30
Grand total:	30

SOPA ROAD RESERVE
 THE DESIGN & LAYOUT OF ROADS, PAVING,
 PLANTING BEYOND THE PROPERTY BOUNDARY
 IS TAKEN FROM THE SOPA DESIGN DRAWING
 L210 REV A. WORKS WITHIN THE ROAD
 RESERVE ARE NOT PART OF THE APPLICATION.

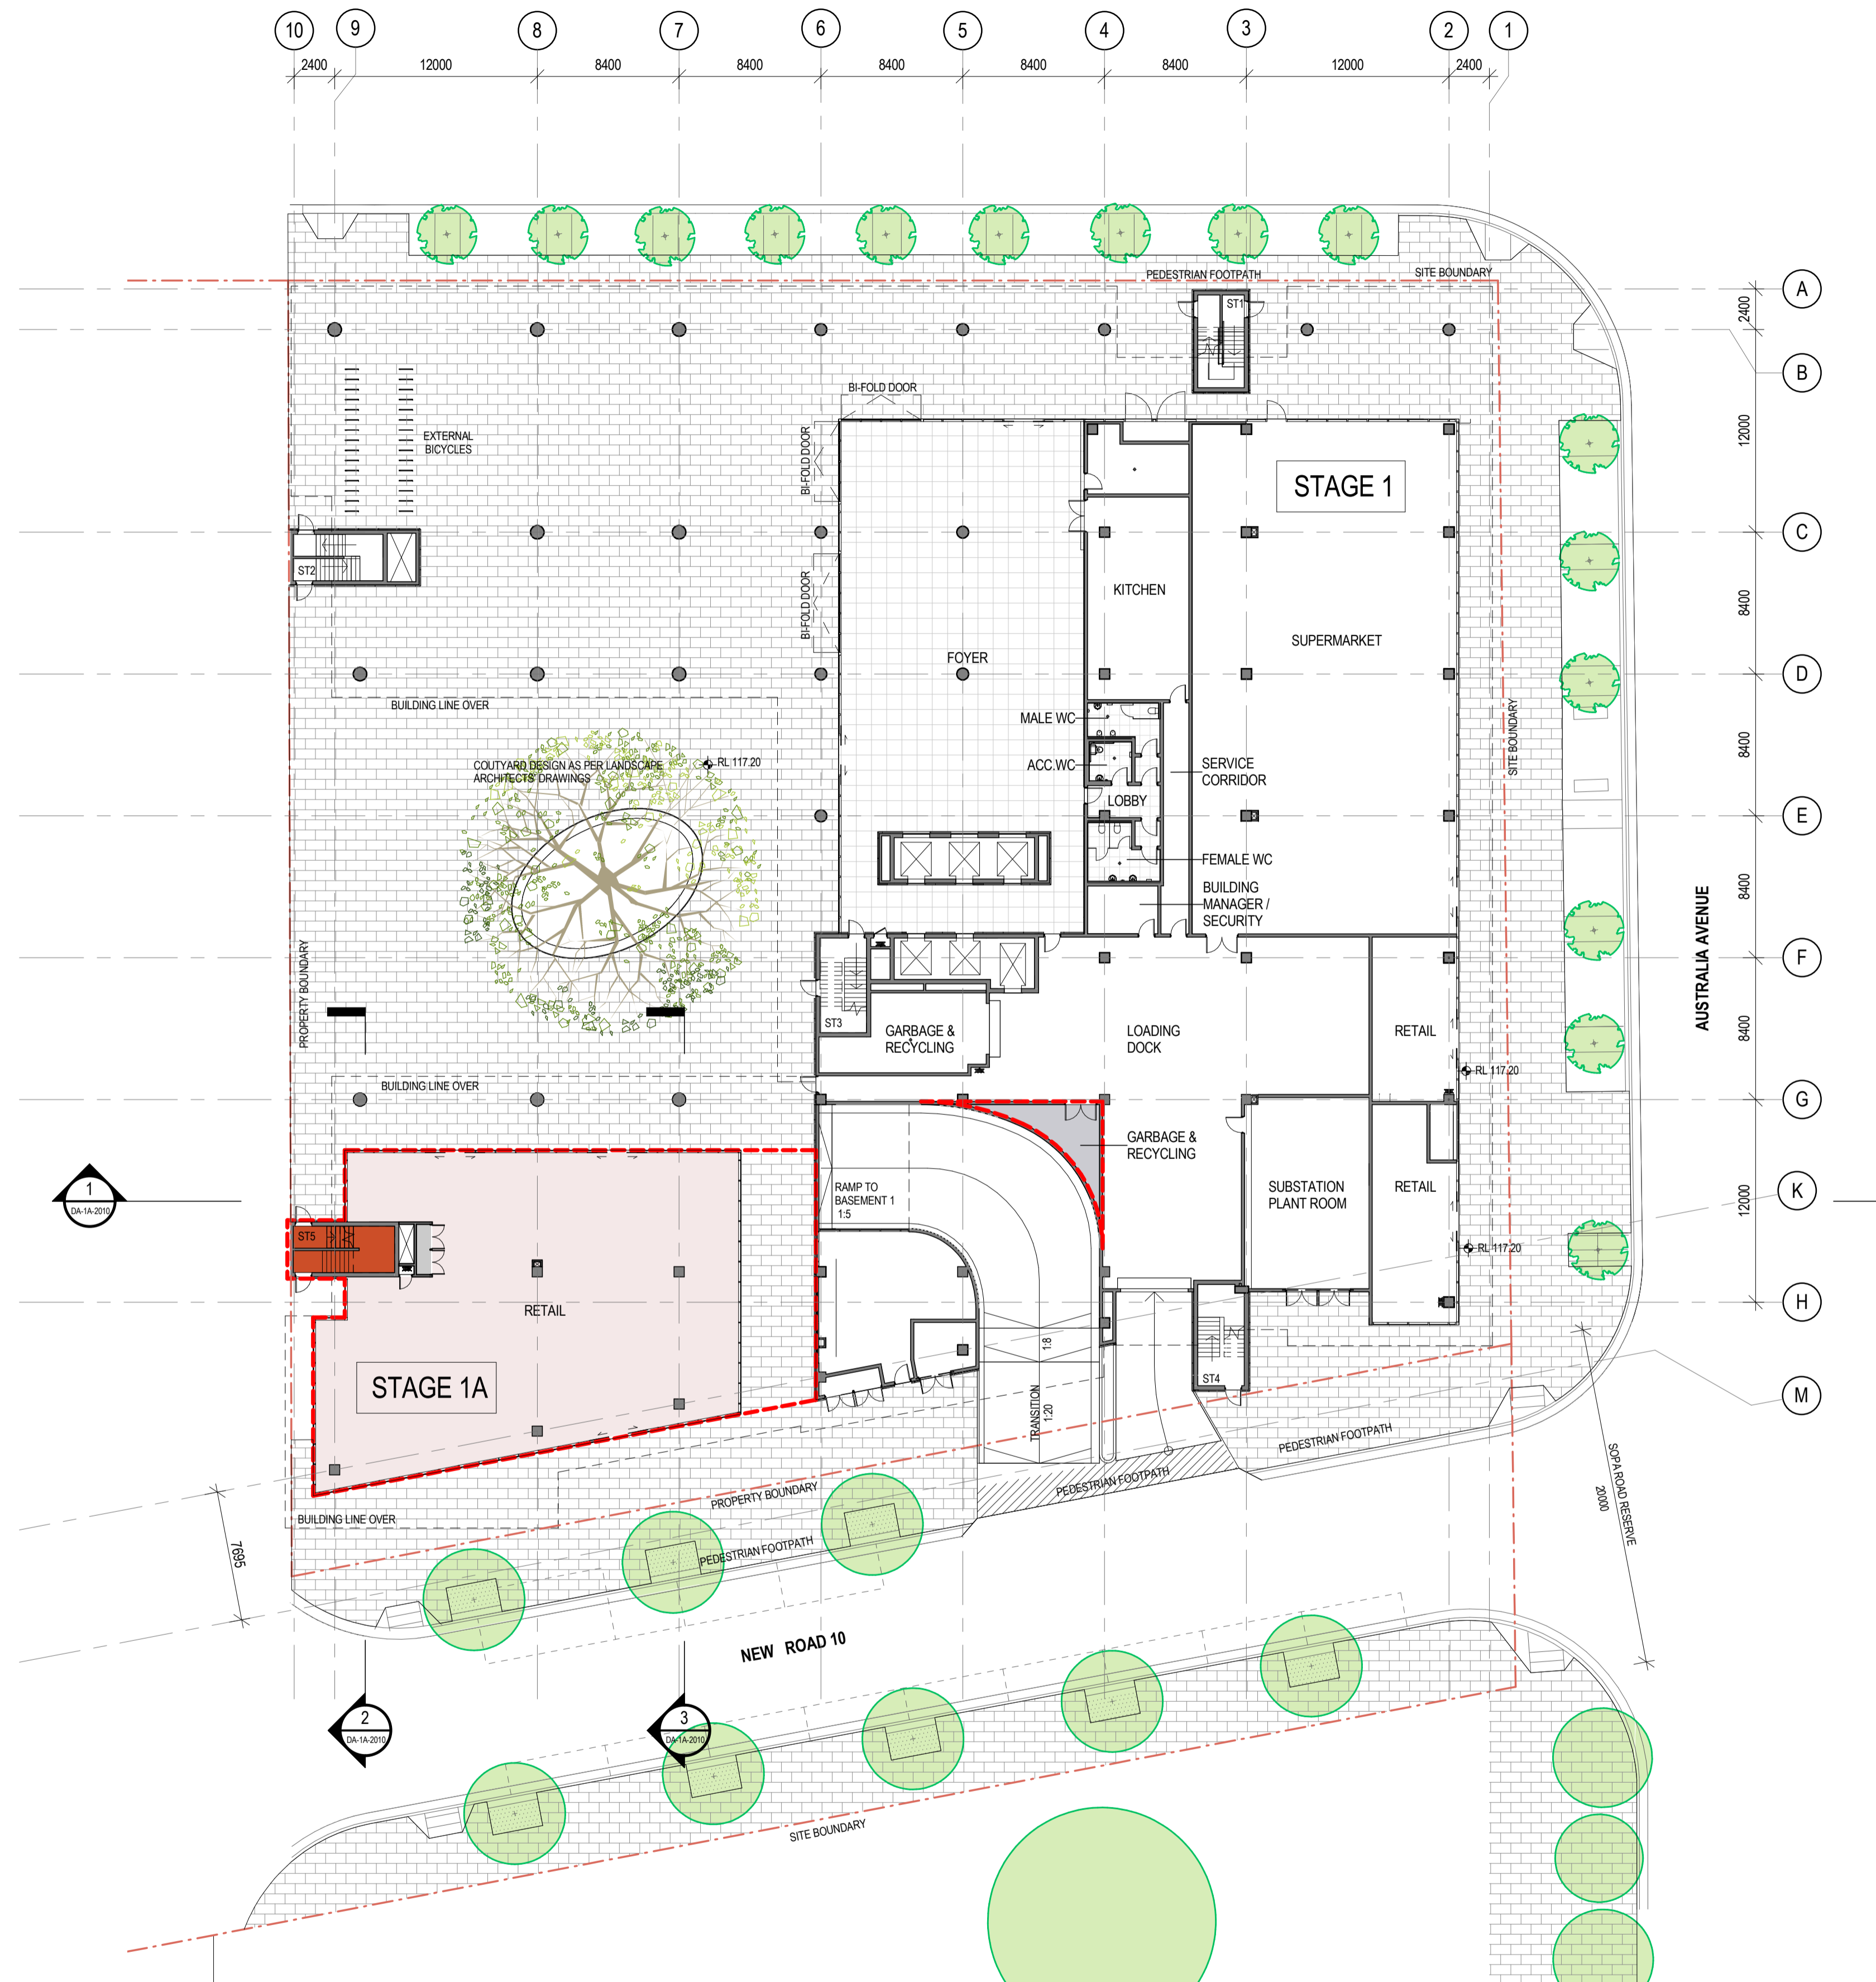

DA SUBMISSION

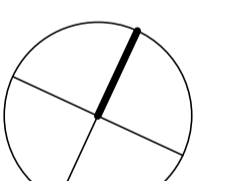

architectus™

Architectus Sydney
 Level 3 341 George Street
 Sydney NSW 2000
 T (61 2) 8252 8400
 F (61 2) 8252 8600
 sydney@architectus.com.au
 ABN 11 098 489 448

project
STAGE 1A
6 AUSTRALIA AVENUE
SITE 43/44 SYDNEY OLYMPIC PARK
 drawing

GROUND FLOOR PLAN

scale	1 : 250	drawing no.	DA-1A-1002
drawn	DH	checked	AT
project no.	090086	issue	B