



Do not scale drawings. Verify all dimensions on site

issue	amendment	date
A	Issued for SOPA Submission	10.05.13
B	Issue for DOP1 Submission	20.06.13

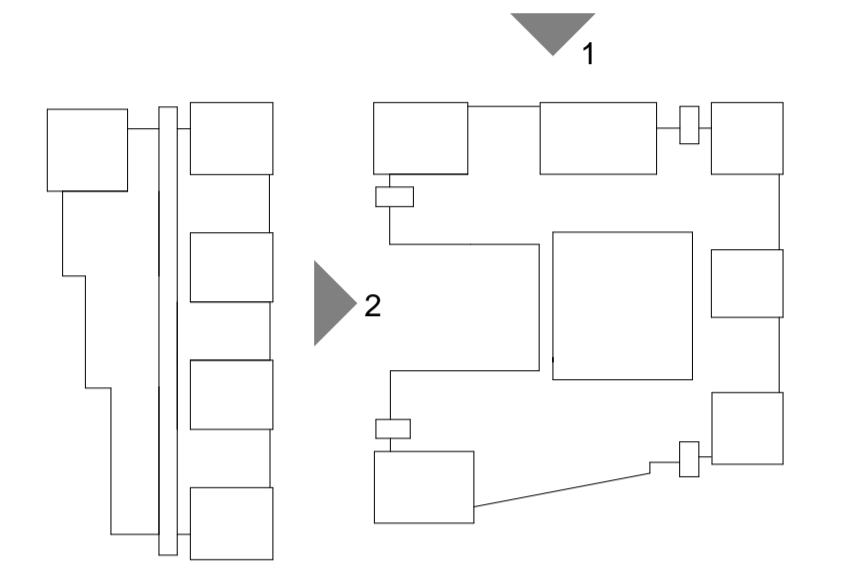


KEY
 --- EXTENT OF DA SUBMISSION

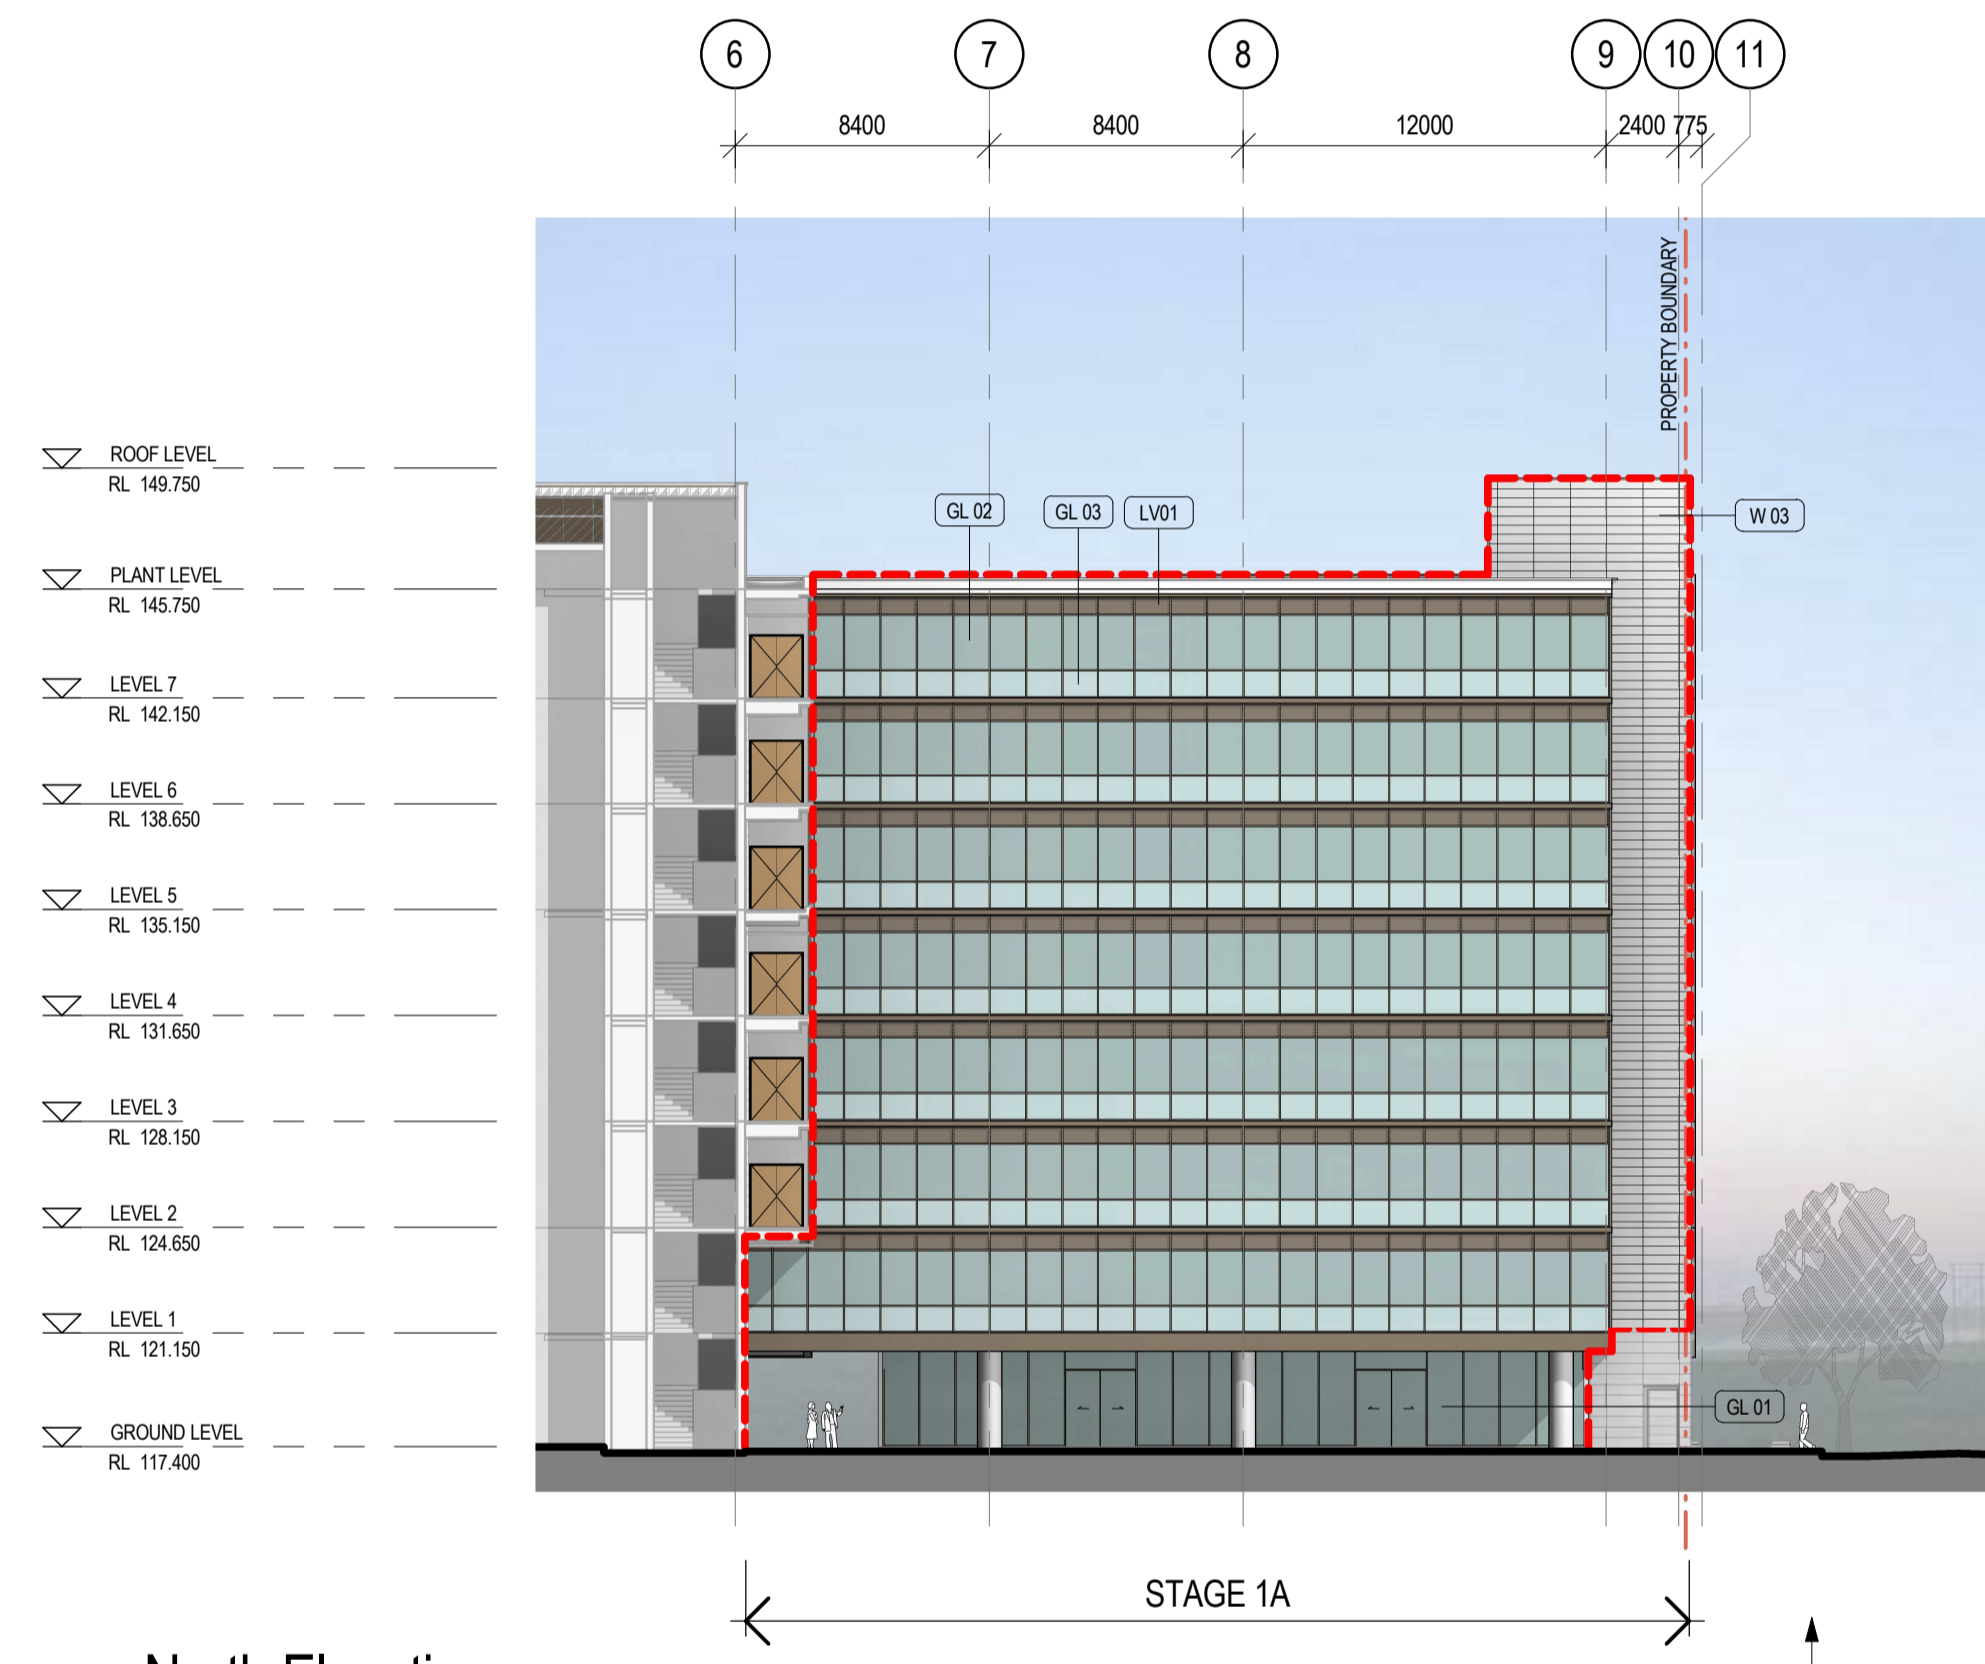

1 North Elevation
 1 : 250

DETAIL ROAD DESIGN BY SOPA
 TBC

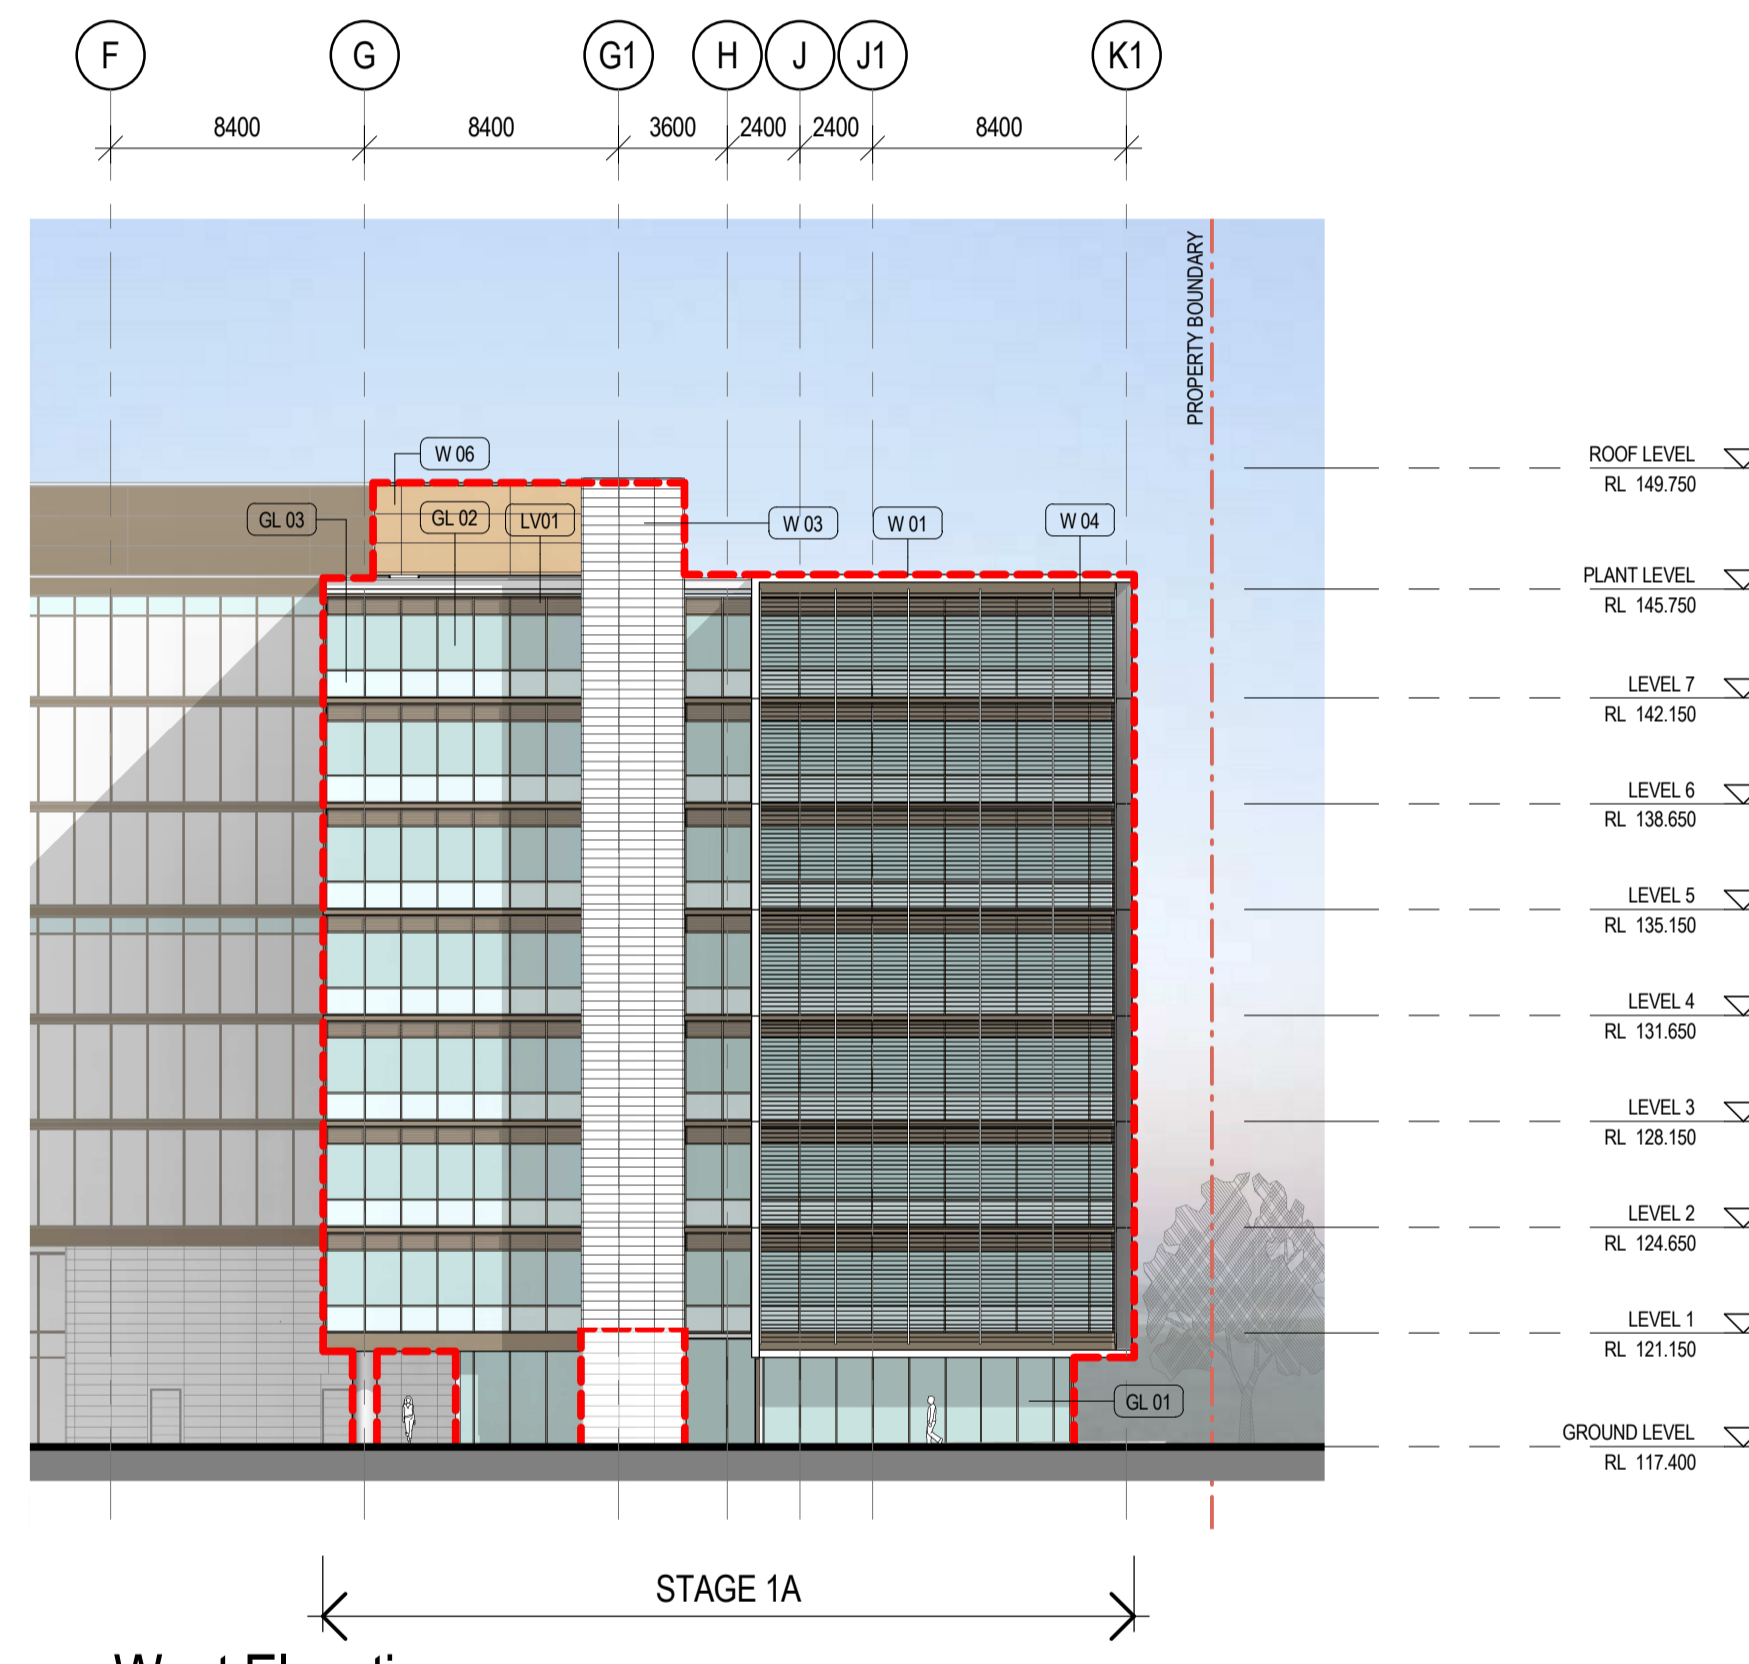

2 West Elevation
 1 : 250

DA SUBMISSION

architectus™

Architectus Sydney
 Level 3 341 George Street
 Sydney NSW 2000
 T (61 2) 8252 8400
 F (61 2) 8252 8600
 sydney@architectus.com.au
 ABN 11 098 489 448

Sydney
 Melbourne
 Auckland
 Brisbane
 Shanghai

project
STAGE 1A
6 AUSTRALIA AVENUE
SITE 43/44 SYDNEY OLYMPIC PARK
 drawing

ELEVATIONS

scale	1 : 250	drawing no.
drawn	DH/RA	DA-1A-2000
checked	AT	issue
project no	090086	B