

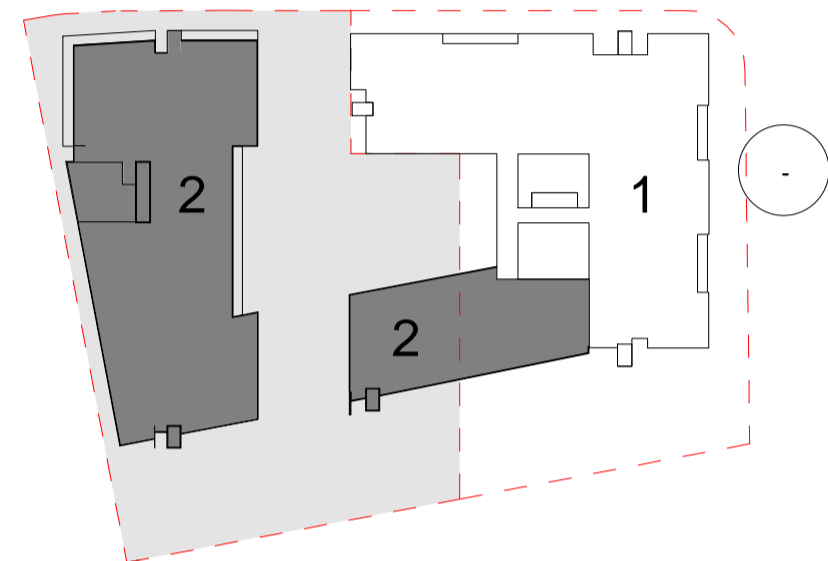


Do not scale drawings. Verify all dimensions on site

issue	amendment	date
A	ISSUE FOR DA	26.08.11
B	ISSUE FOR PPR	08.06.12

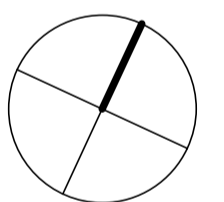

STAGING KEY PLAN

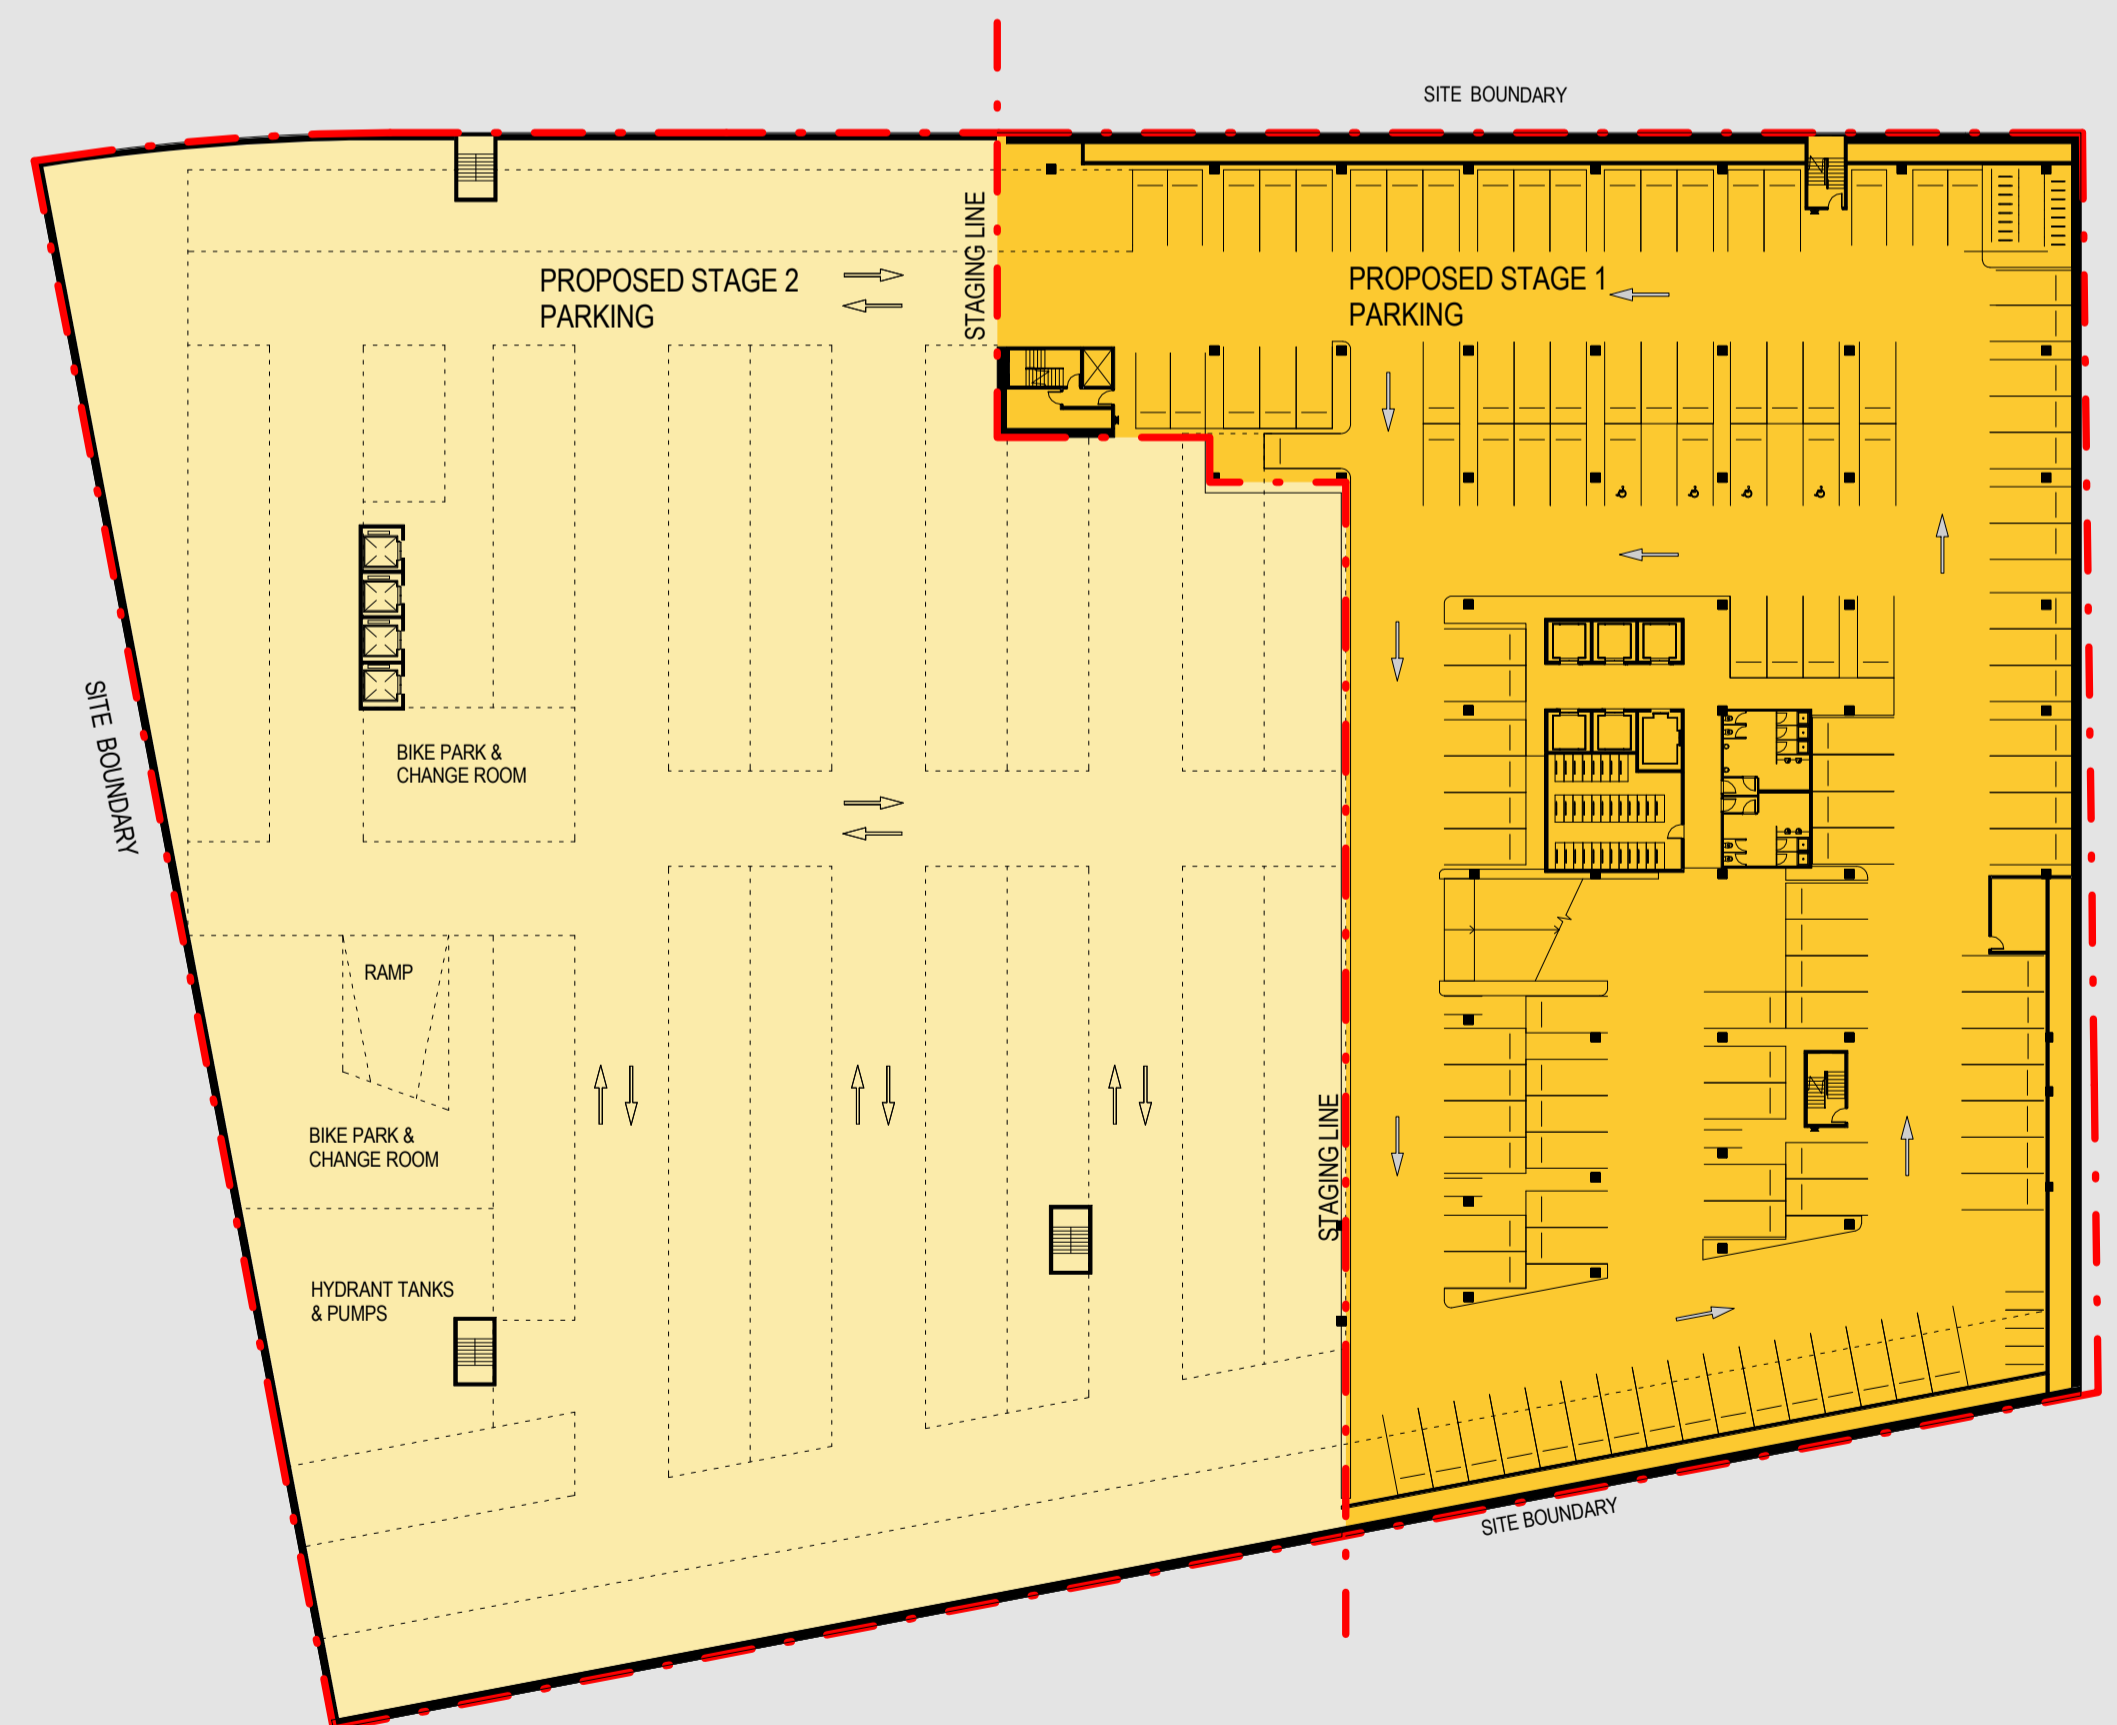

architectus™

Architectus Sydney
 Level 3 341 George Street
 Sydney NSW 2000
 T (61 2) 8292 8400
 F (61 2) 8252 8600
 sydney@architectus.com.au
 ABN 11 098 489 448


project
SITE 43/44 SYDNEY OLYMPIC PARK

drawing
MASTERPLAN - TYPICAL BASEMENT


scale 1:500 @ A1 drawing no. **DA0250**
 drawn AWL
 checked CO issue **B**
 project no 090086

Do not scale drawings. Verify all dimensions on site

issue	amendment	date
A	ISSUE FOR DA	26.08.11
B	REVISED ISSUE	23.05.12
C	ISSUE FOR PPR	08.06.12

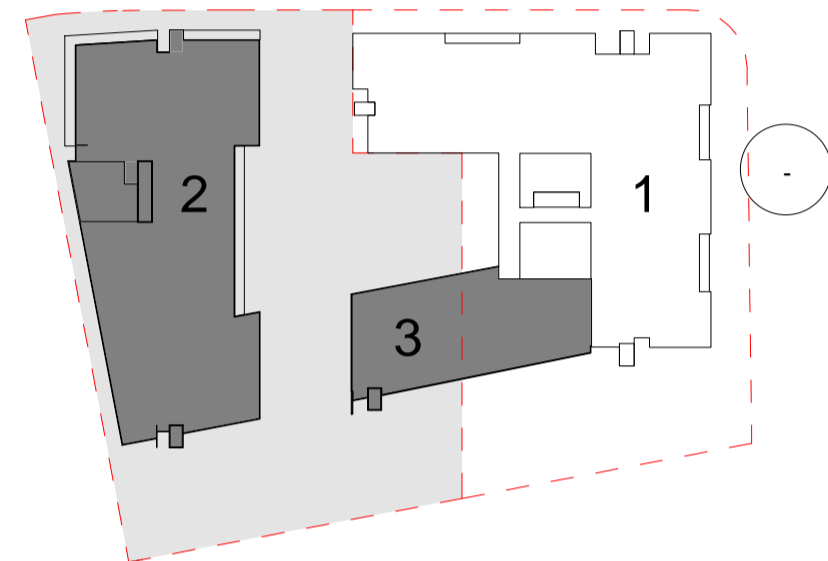

STAGING KEY PLAN

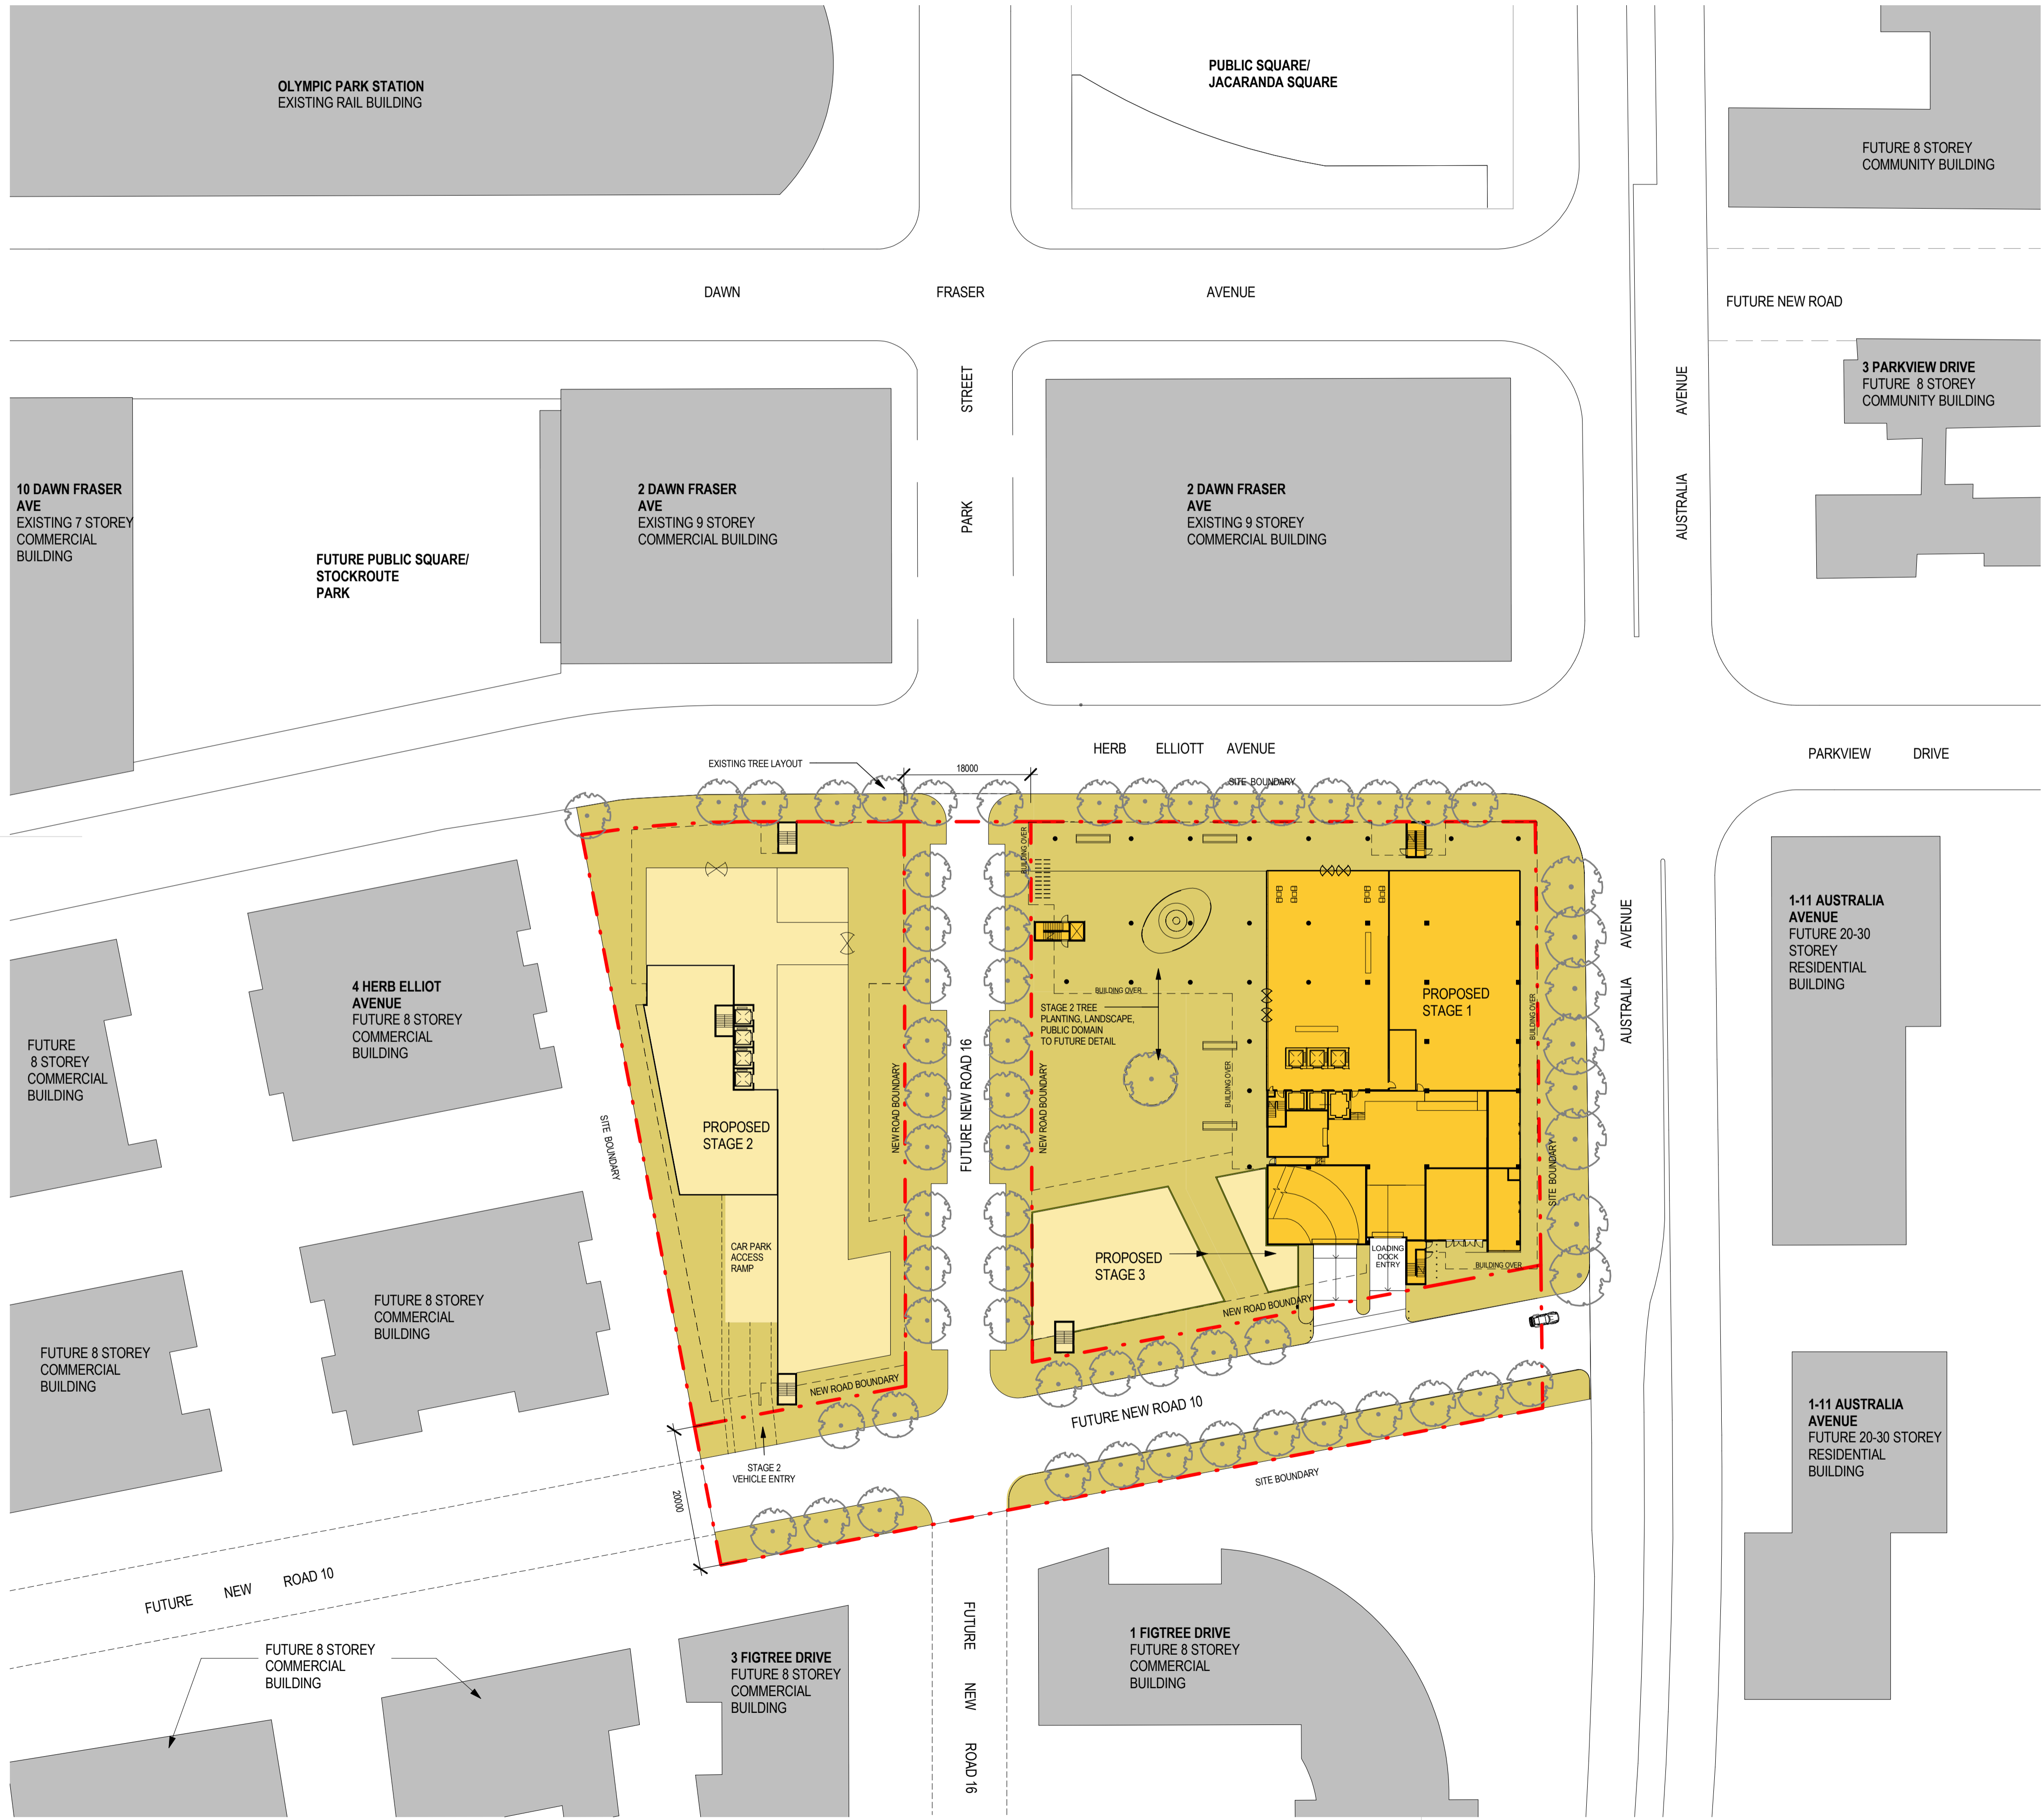

architectus™

Architectus Sydney
 Level 3 341 George Street
 Sydney NSW 2000
 T (61 2) 8222 8400
 F (61 2) 8222 8600
 sydney@architectus.com.au
 ABN 11 098 489 448



project
 SITE 43/44 SYDNEY OLYMPIC PARK

drawing
 MASTER PLAN - GROUND FLOOR


scale 1:500 @ A1 drawing no.
 drawn AWL DA0251
 checked CO issue
 project no 090086 C

Do not scale drawings. Verify all dimensions on site

issue	amendment	date
A	ISSUE FOR DA	26.08.11
B	ISSUE FOR PPR	08.06.12

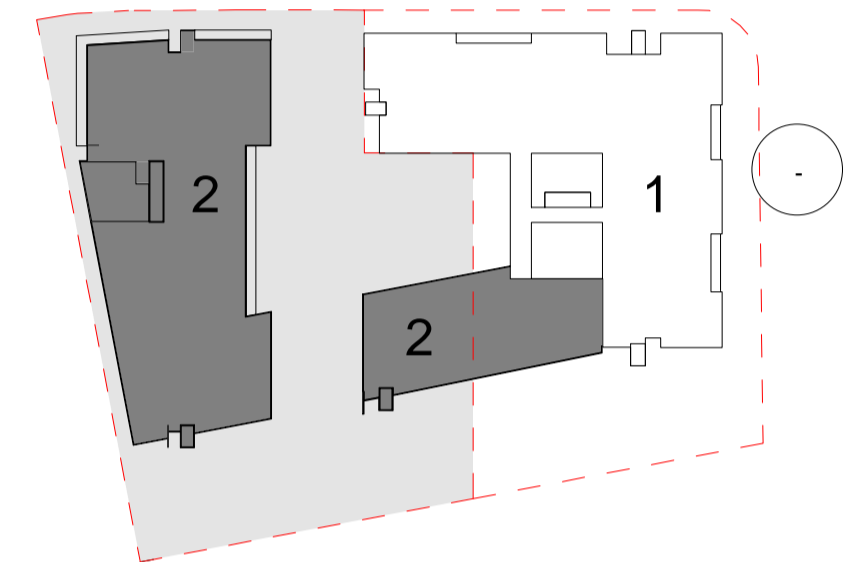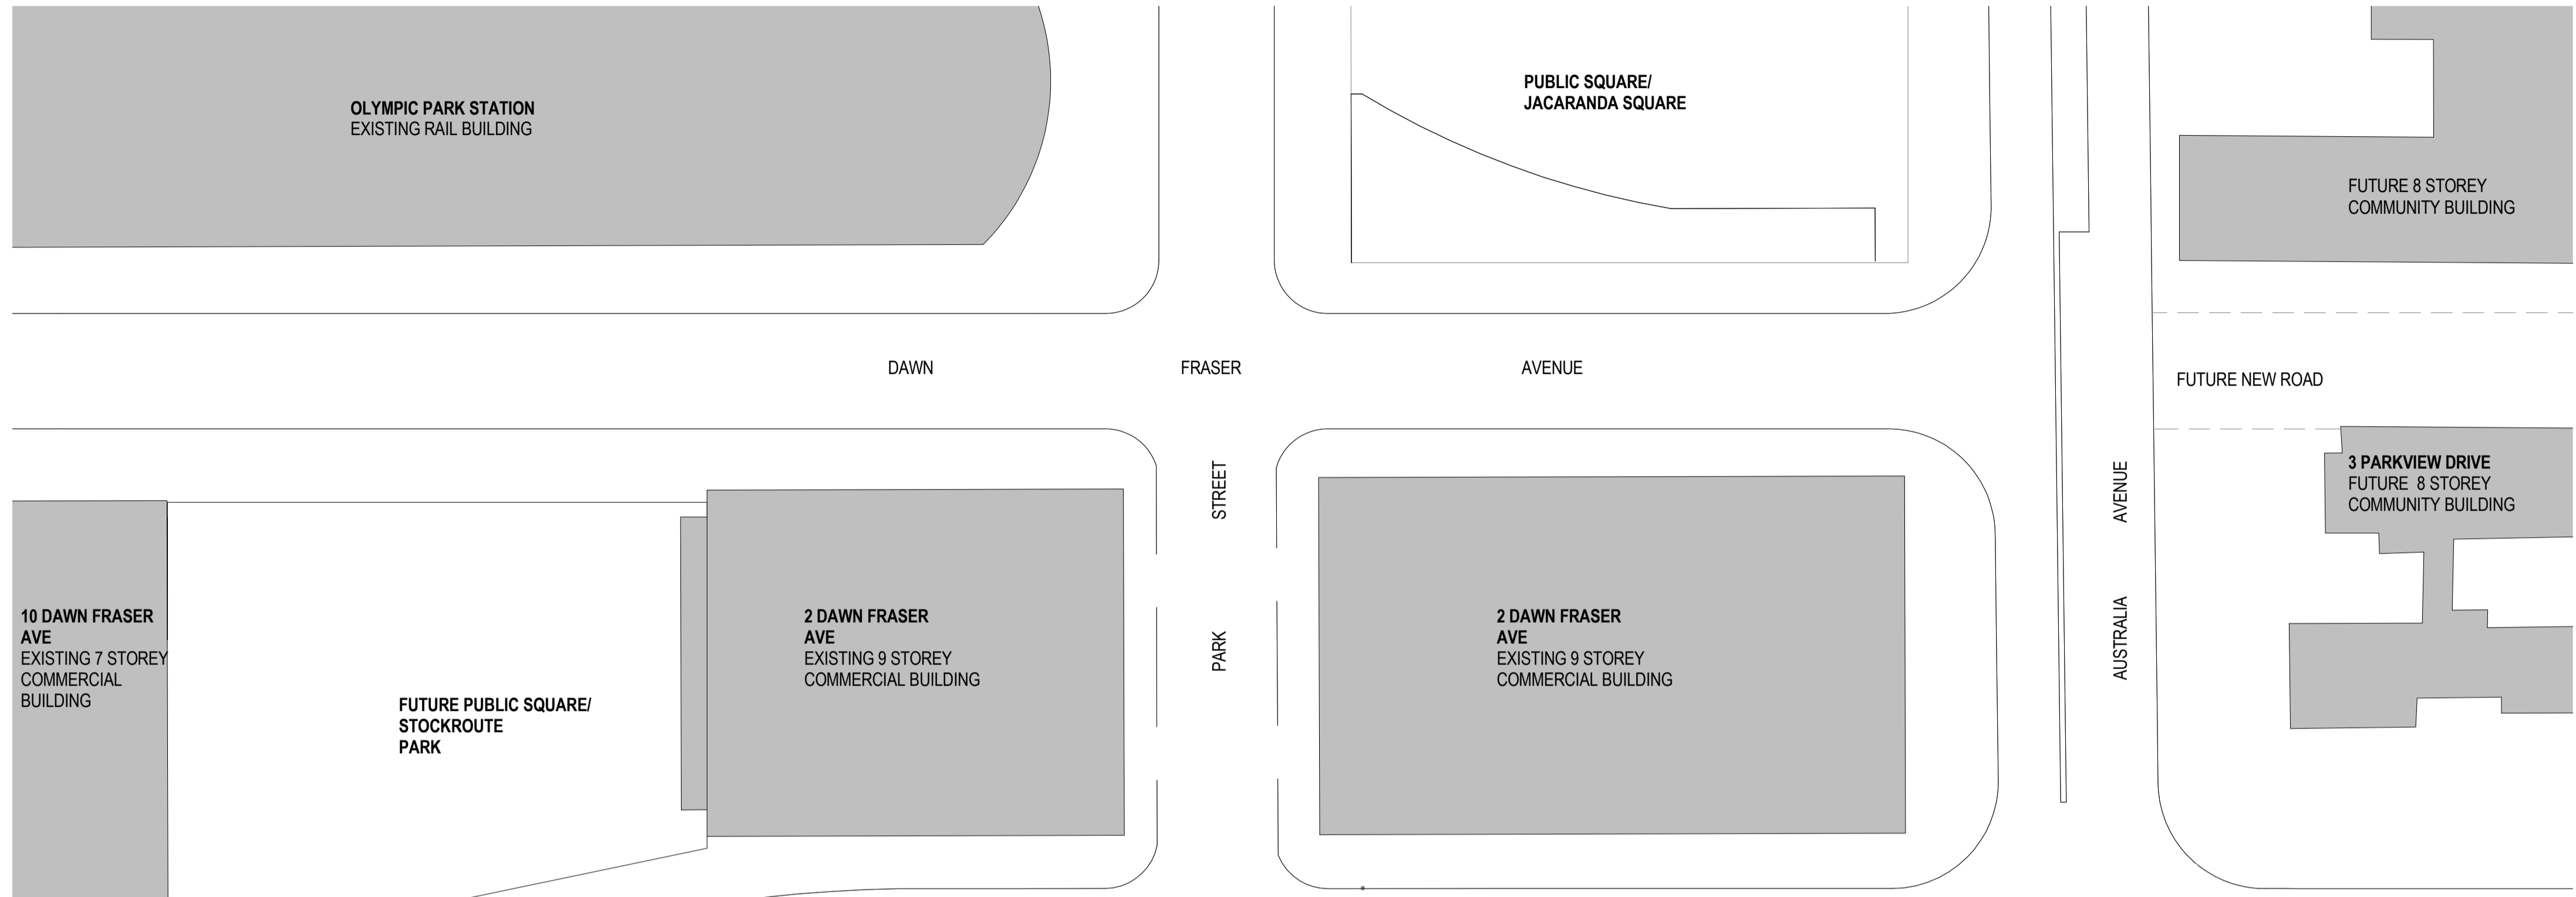

STAGING KEY PLAN

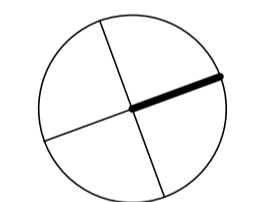

architectus™

Architectus Sydney
 Level 3 341 George Street
 Sydney NSW 2000
 T (61 2) 8232 8400
 F (61 2) 8232 8600
 sydney@architectus.com.au
 ABN 11 098 489 448


project
SITE 43/44 SYDNEY OLYMPIC PARK

drawing
MASTER PLAN - LEVEL 1

scale 1:500 @ A1 drawing no.
 drawn AWL **DA0252**
 checked CO issue
 project no 090086 **B**

Do not scale drawings. Verify all dimensions on site

issue	amendment	date
A	ISSUE FOR DA	26.08.11
B	ISSUE FOR PPR	08.06.12

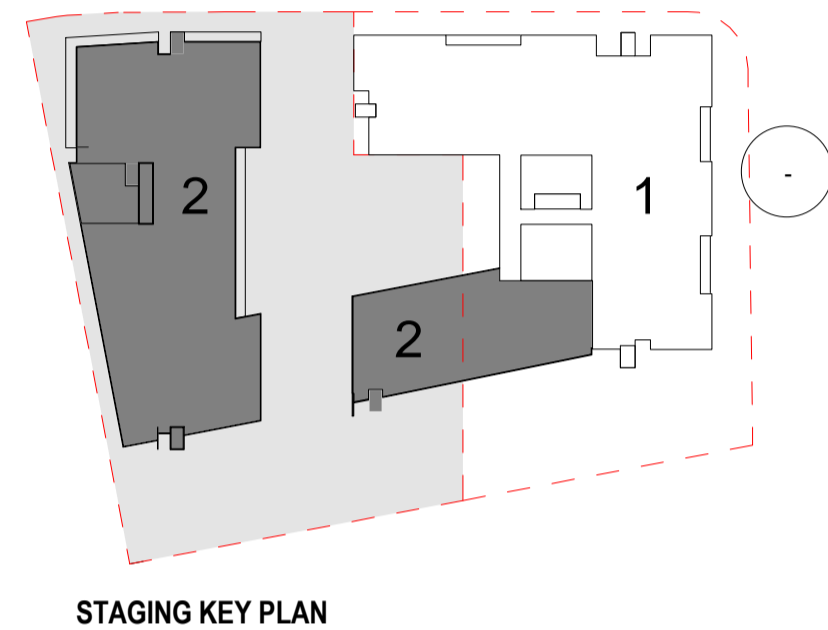

STAGING KEY PLAN

architectus™

Architectus Sydney
 Level 3 341 George Street
 Sydney NSW 2000
 T (61 2) 8232 8400
 F (61 2) 8232 8600
 sydney@architectus.com.au
 ABN 11 098 489 448


project
SITE 43/44 SYDNEY OLYMPIC PARK

drawing
MASTER PLAN - TYPICAL FLOOR


scale 1:500 @ A1 drawing no. **DA0253**
 drawn AWL
 checked CO issue **B**
 project no 090086

Do not scale drawings. Verify all dimensions on site

issue	amendment	date
A	ISSUE FOR DA	26.08.11
B	ISSUE FOR PPR	08.06.12

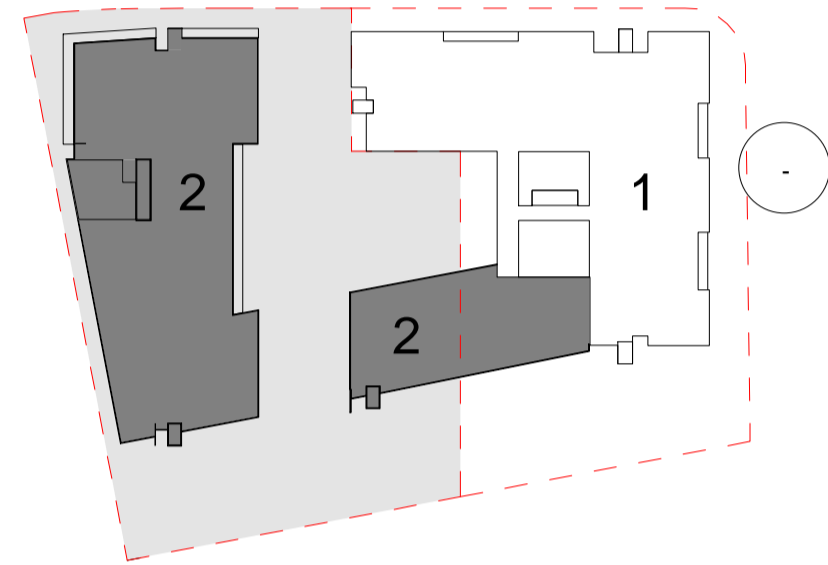

STAGING KEY PLAN

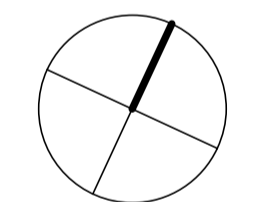

architectus™

Architectus Sydney
 Level 3 341 George Street
 Sydney NSW 2000
 T (61 2) 8292 8400
 F (61 2) 8252 8600
 sydney@architectus.com.au
 ABN 11 098 489 448


project
SITE 43/44 SYDNEY OLYMPIC PARK

drawing
MASTERPLAN - ROOF LEVELS


scale	1:500 @ A1	drawing no.	
drawn	AWL		DA0254
checked	CO	issue	
project no	090086		B

Do not scale drawings. Verify all dimensions on site


issue	amendment	date
A	ISSUE FOR DA	26.08.11
B	ISSUE FOR PPR	08.06.12

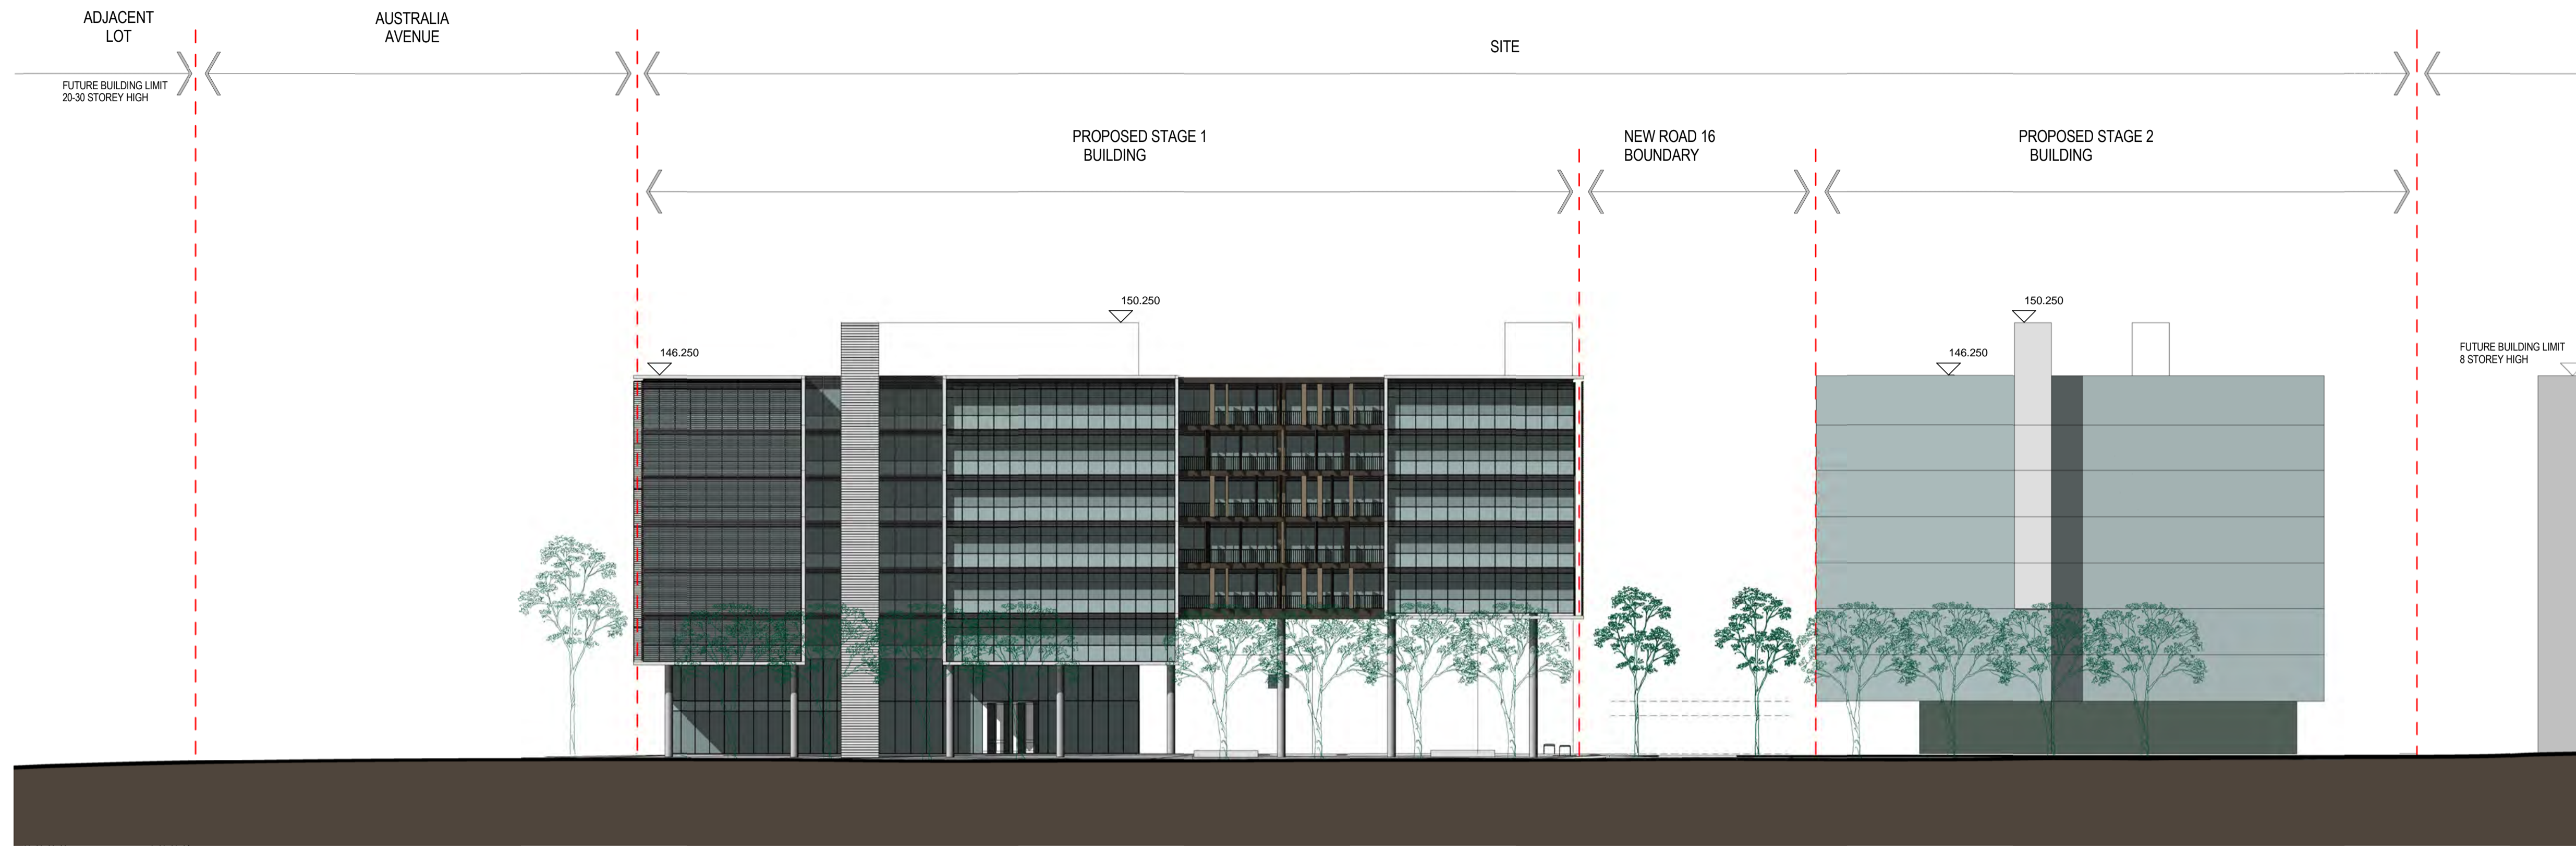

1 NORTH-WEST ELEVATION
 1 : 300

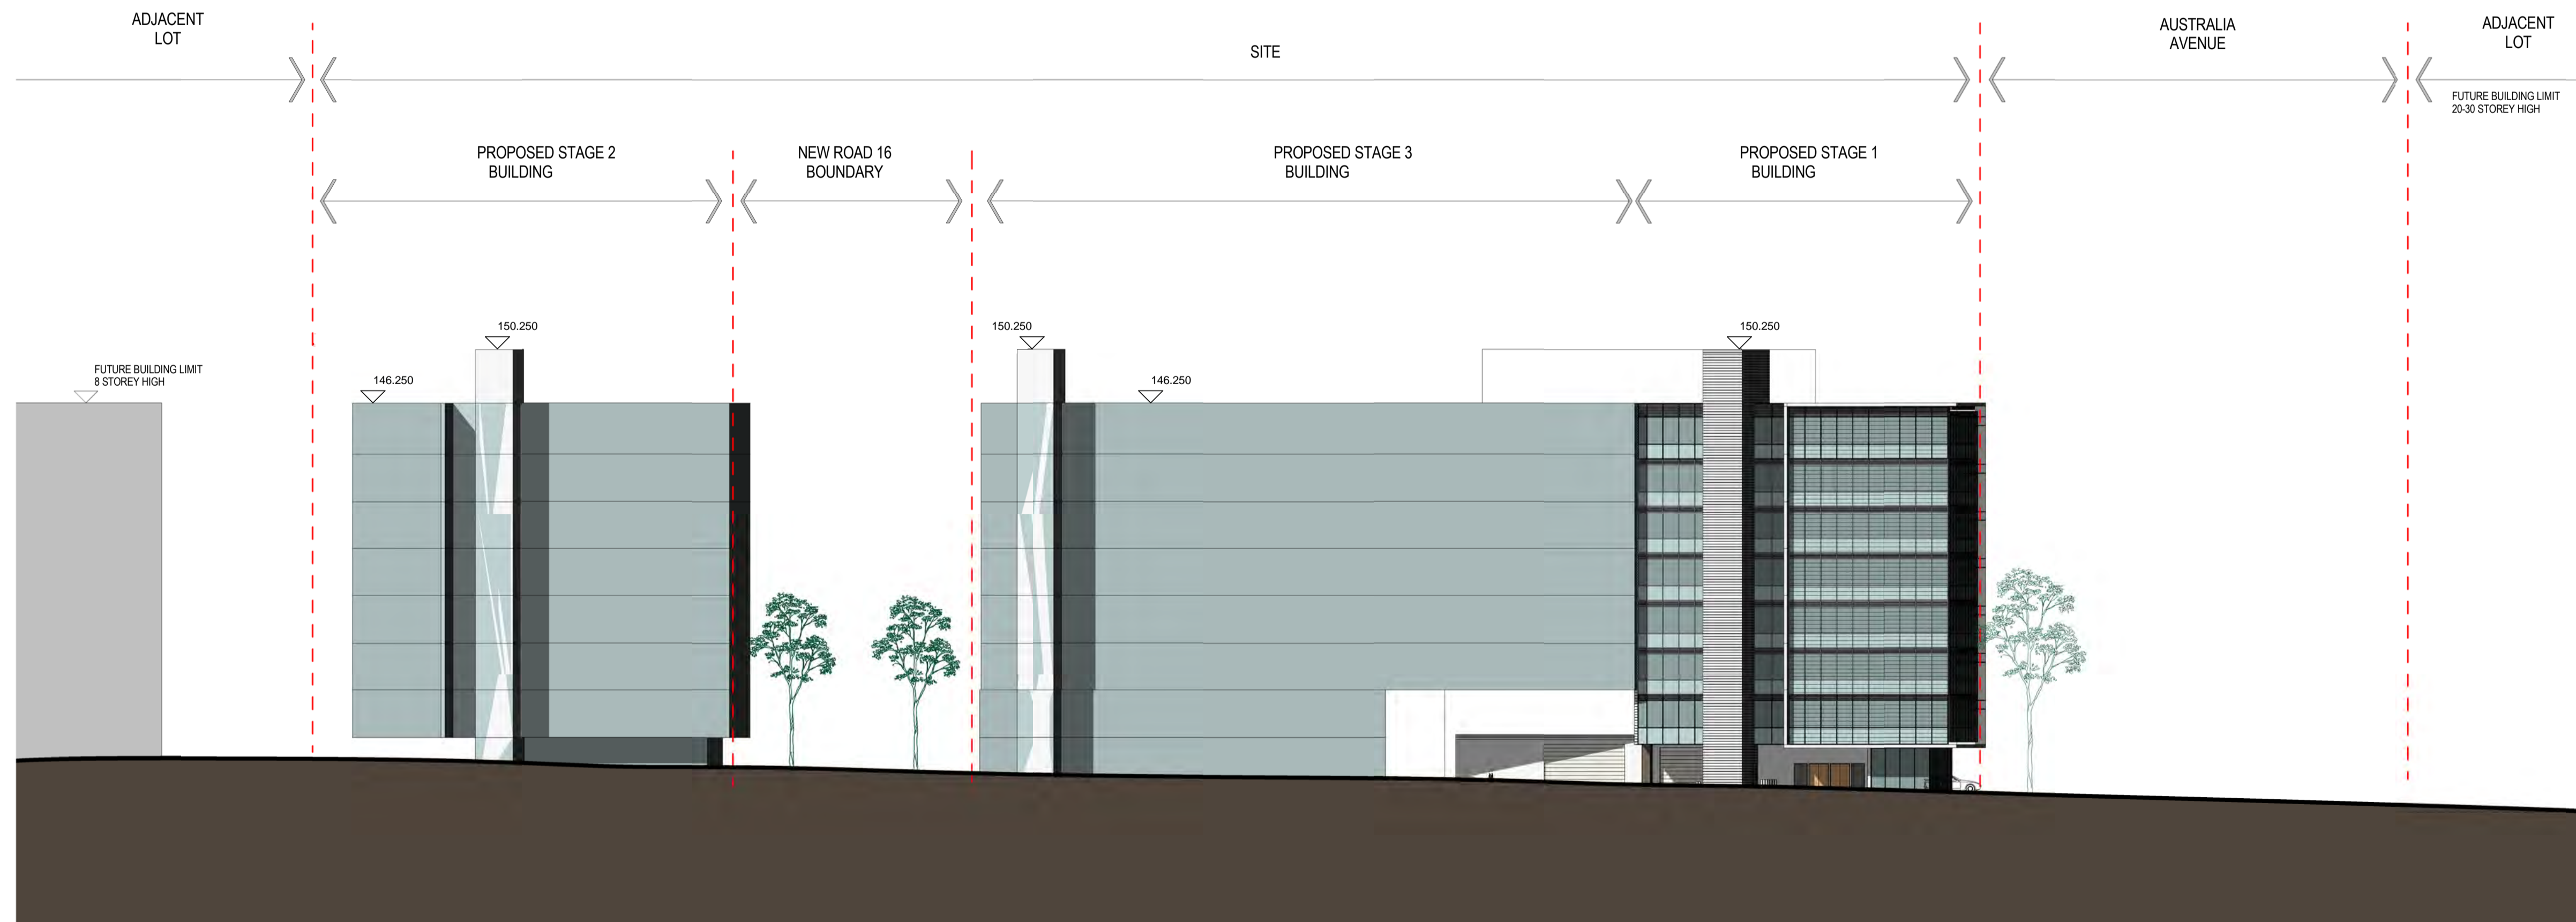

2 SOUTH-EAST ELEVATION
 1 : 300

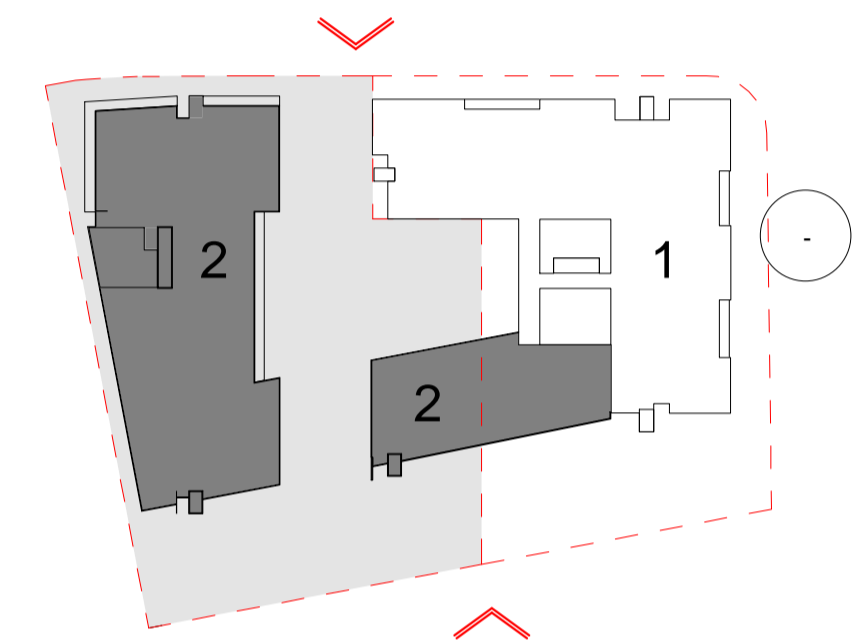

architectus™

Architectus Sydney
 Level 3 341 George Street
 Sydney NSW 2000
 T (61 2) 8292 8400
 F (61 2) 8252 8600
 sydney@architectus.com.au
 ABN 11 098 489 448

project
 SITE 43/44 SYDNEY OLYMPIC PARK

drawing
 ELEVATION MASTER PLAN

scale 1:300@ A1 drawing no. DA0255
 drawn AWL
 checked CO issue
 project no 090086 B

Do not scale drawings. Verify all dimensions on site

issue	amendment	date
A	ISSUE FOR DA	26.08.11
B	ISSUE FOR PPR	08.06.12



architectus™

Architectus Sydney
 Level 3 341 George Street
 Sydney NSW 2000
 T (61 2) 8222 8400
 F (61 2) 8222 8600
 sydney@architectus.com.au
 ABN 11 098 489 448

Sydney
 Melbourne
 Auckland
 Brisbane
 Shanghai

project
SITE 43/44 SYDNEY OLYMPIC PARK

drawing
AERIAL PERSPECTIVE MASTER PLAN

scale **NTS@ A1** drawing no.
 drawn **AWL** **DA0256**
 checked **CO** issue
 project no **090086** **B**