

These designs, plans & specifications and the copyright therein are the property of the Architect and must not be used, reproduced or copied wholly or in part without the written permission of this office.


FIGURED DIMENSIONS TO BE USED IN PREFERENCE TO SCALING. ALL DIMENSIONS TO BE CHECKED ON SITE

THIS DOCUMENT NOT TO BE USED FOR CONSTRUCTION UNLESS SIGNED & ISSUED FOR CONSTRUCTION

ISSUE	REV.	DESCRIPTION	DATE
J	2	REVISED DEVELOPMENT APPLICATION Warehouse Southwest Corner Splayed Substation relocated	19.03.13
H	1	DEVELOPMENT APPLICATION	05.12.12
G	1	ISSUE FOR APPROVAL	28.11.12
F	1	ISSUE FOR APPROVAL	22.11.12
E	1	CO-ORDINATION ISSUE	15.11.12
D	2	RELIEFION CLOUDS ADDED Roof added	20.11.12
C	1	Office repositioned, roof amended	13.11.12
B	1	CLIENT REVIEW	06.11.12
A	1	PRELIMINARY	26.10.12

LEGEND:

BG	BOX GUTTER
EG	EAVES GUTTER
MR	METAL ROOF SHEETING
TR	TRANSLUCENT ROOF SHEETING

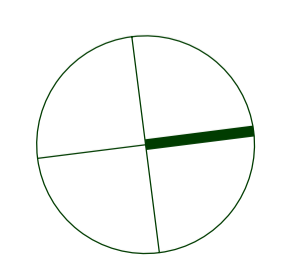

SBA ARCHITECTS

Commercial Industrial Residential Retail Interior Design

Suite 702, 83 Mount Street, North Sydney NSW 2060

T 02 9929 9988 F 02 9929 8899
E info@sbaarch.com.au W www.sbaarch.com.au

CLIENT


PROJECT

Toll IPEC Freight Transport Warehouse and Distribution Facility BUNGARRIBEE INDUSTRIAL ESTATE


TITLE

WAREHOUSE ROOF PLAN


DATE	15.10.1012	PROJECT No.	12197
SCALE	1:500 @ A1	DWG No.	DA - 06
DRAWN	SBA	ISSUE	J
CHECKED			
APPROVED			

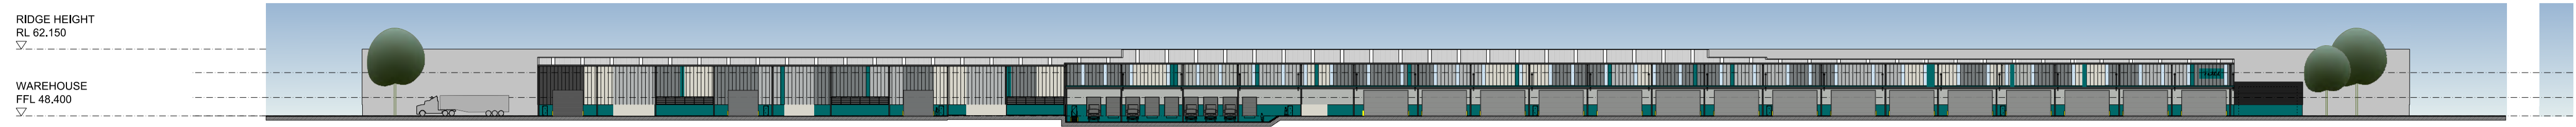


01 EAST ELEVATION 1:800

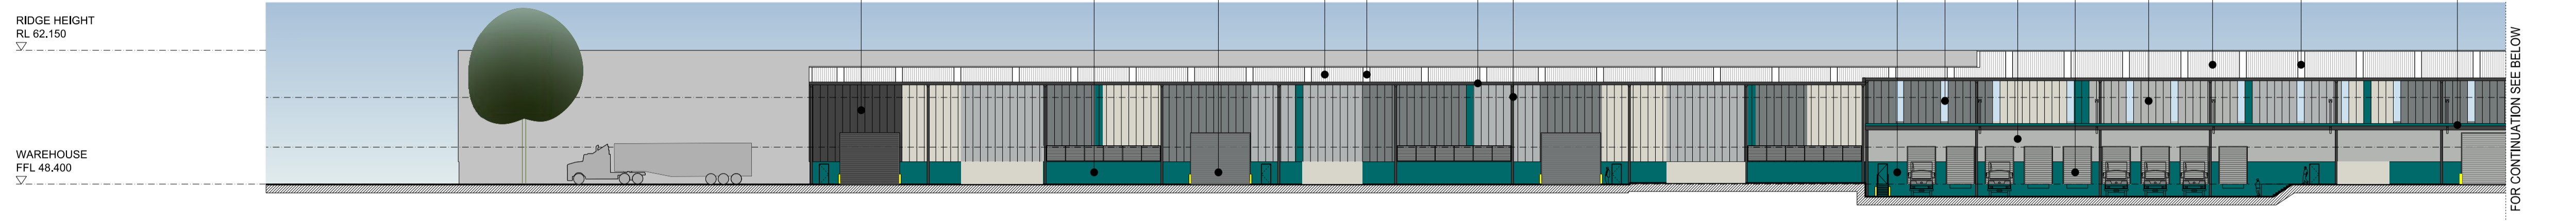


02 PART EAST ELEVATION 1:400

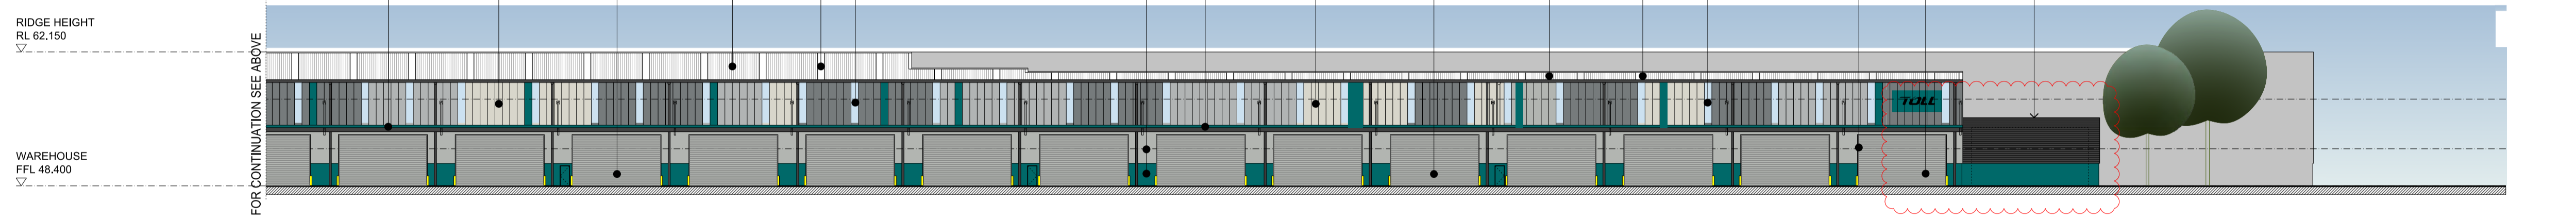


03 PART EAST ELEVATION 1:400

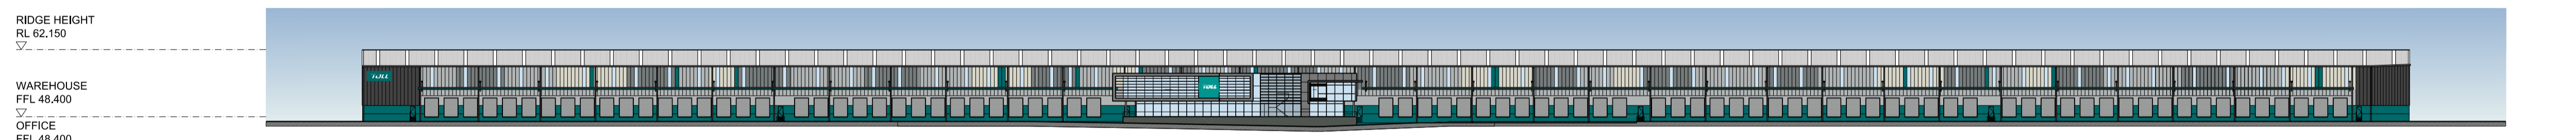

04 WEST ELEVATION 1:800

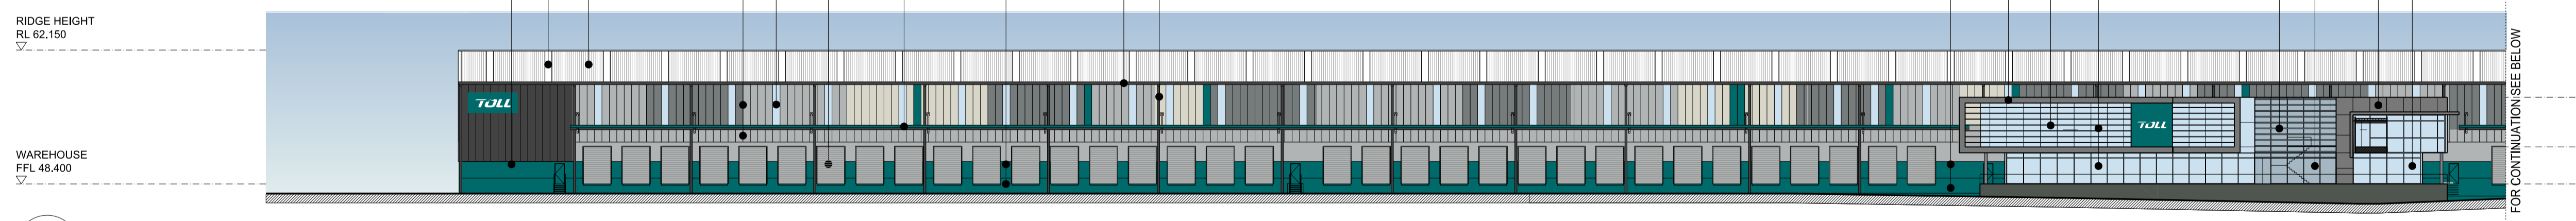

05 PART WEST ELEVATION 1:400

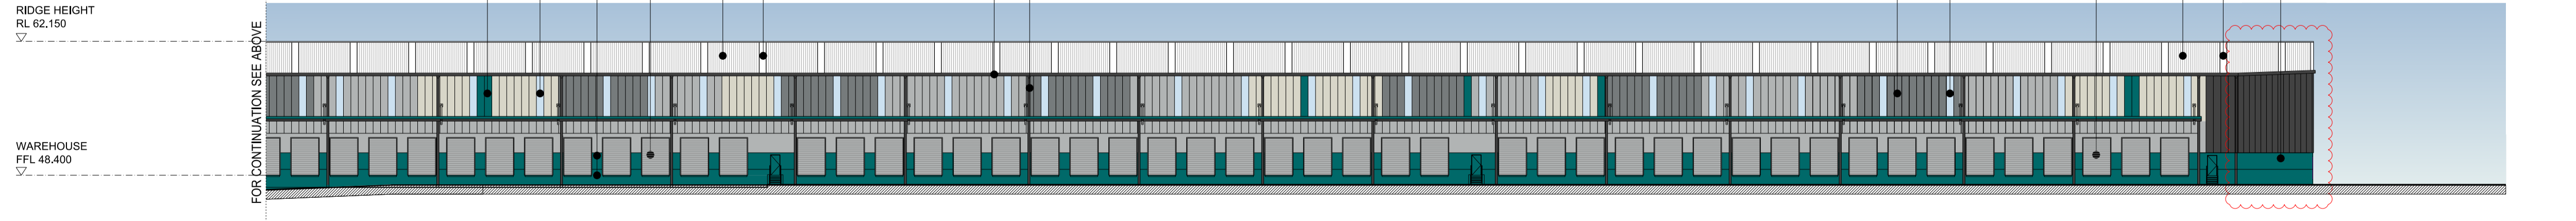

06 PART WEST ELEVATION 1:400

Colour Legend	
	COLORBOND - SHALE GRAY
	COLORBOND - MONUMENT
	COLORBOND - SURFMIST
	COLORBOND - WIND SPRAY
	TRANSLUCENT SHEETING
	PAINT FINISH TO MATCH SHALE GRAY
	PAINT FINISH TO MATCH MONUMENT
	DULUX - DRAGON GREEN
	ALPOLIC - SILVER METALLIC
	ALPOLIC - CHAMPAGNE METALLIC
	ALPOLIC - DARK GRAY METALLIC


These designs, plans and specifications and the copyright therein are the property of the Architect and must not be used, reproduced or copied wholly or in part without the written permission of this office.

FIGURED DIMENSIONS TO BE USED IN PREFERENCE TO SCALING. ALL DIMENSIONS TO BE CHECKED ON SITE

THIS DOCUMENT NOT TO BE USED FOR CONSTRUCTION UNLESS SIGNED & ISSUED FOR CONSTRUCTION

ISSUE	REV.	DESCRIPTION	DATE
N	2	REVISED DEVELOPMENT APPLICATION Warehouse Southwest Corner Splayed Spreader tank area revised.	19.03.13
M	1	DEVELOPMENT APPLICATION COLOURED ELEVATIONS AMENDED	06.12.12
L		ISSUE FOR APPROVAL	04.12.12
K			28.11.12

Indicative External Finishes Legend			
①	PROFILED METAL WALL CLADDING COLORBOND	⑥	TRANSLUCENT ROOF SHEETING
②	TRANSLUCENT WALL CLADDING	⑦	METAL ROLLER SHUTTER DOOR POWDER COATED
③	PAINTED PRECAST CONCRETE DADO PANELS	⑧	ALUMINIUM LOUVRES
④	ALUMINIUM COMPOSITE CLADDING	⑨	ALUMINIUM FRAMED WINDOWS POWDER COATED
⑤	PROFILED METAL ROOFING	⑩	AWNING FASCIA - BOATING GREEN
		⑪	EAVES GUTTERS AND DOWNPIPES COLORBOND
		⑫	STRUCTURAL FRAMING - PAINT FINISH
		⑬	METAL LOUVRES

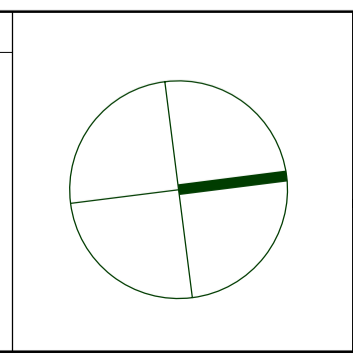

SBA ARCHITECTS

Commercial Industrial Residential Retail Interior Design

Suite 702, 83 Mount Street, North Sydney NSW 2060

T 02 9929 9988 F 02 9929 8899
E info@sbaarch.com.au W www.sbaarch.com.au

CLIENT

Goodman


PROJECT

Toll IPEC Freight Transport Warehouse and Distribution Facility BUNGARRIBEE INDUSTRIAL ESTATE


TITLE

WAREHOUSE ELEVATIONS


DATE	15.10.1012	PROJECT No.	12197
SCALE	1:400 @ A1	DWG No.	DA - 07
DRAWN	SBA	ISSUE	N
CHECKED			
APPROVED			

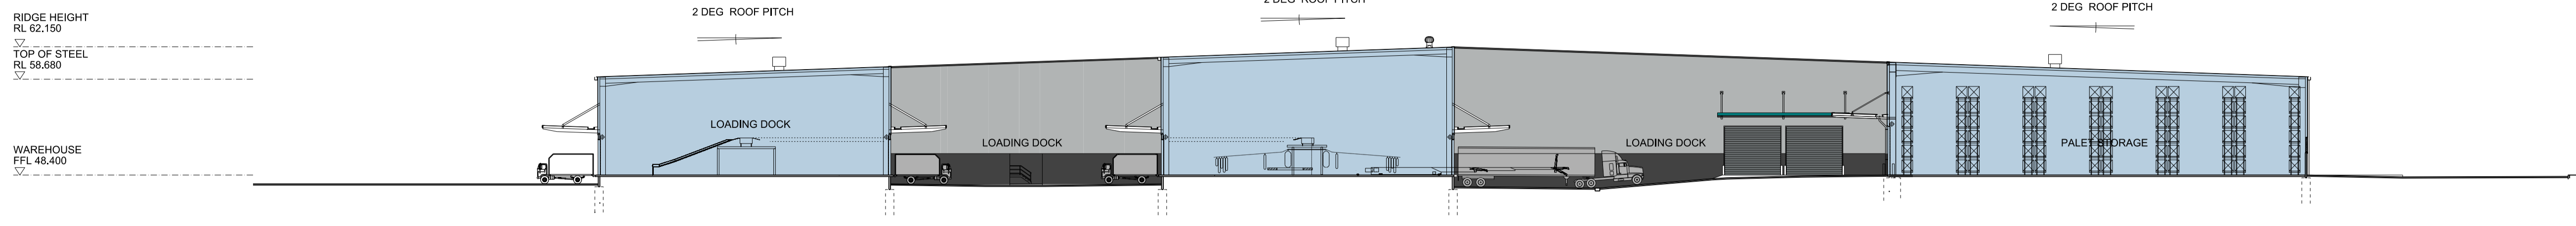


01 SECTION 01 1:400

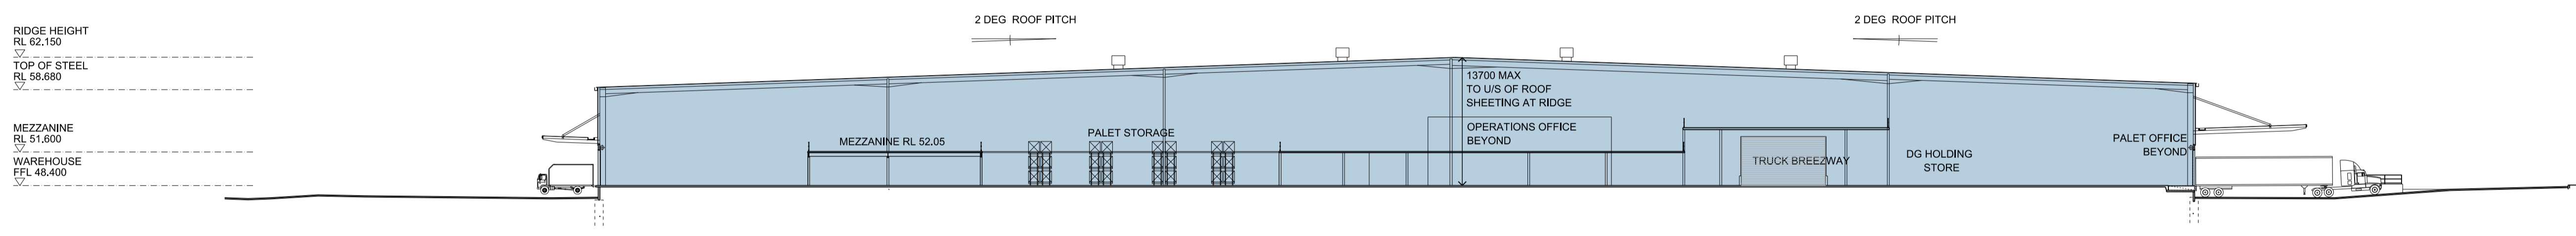

02 SECTION 02 1:400

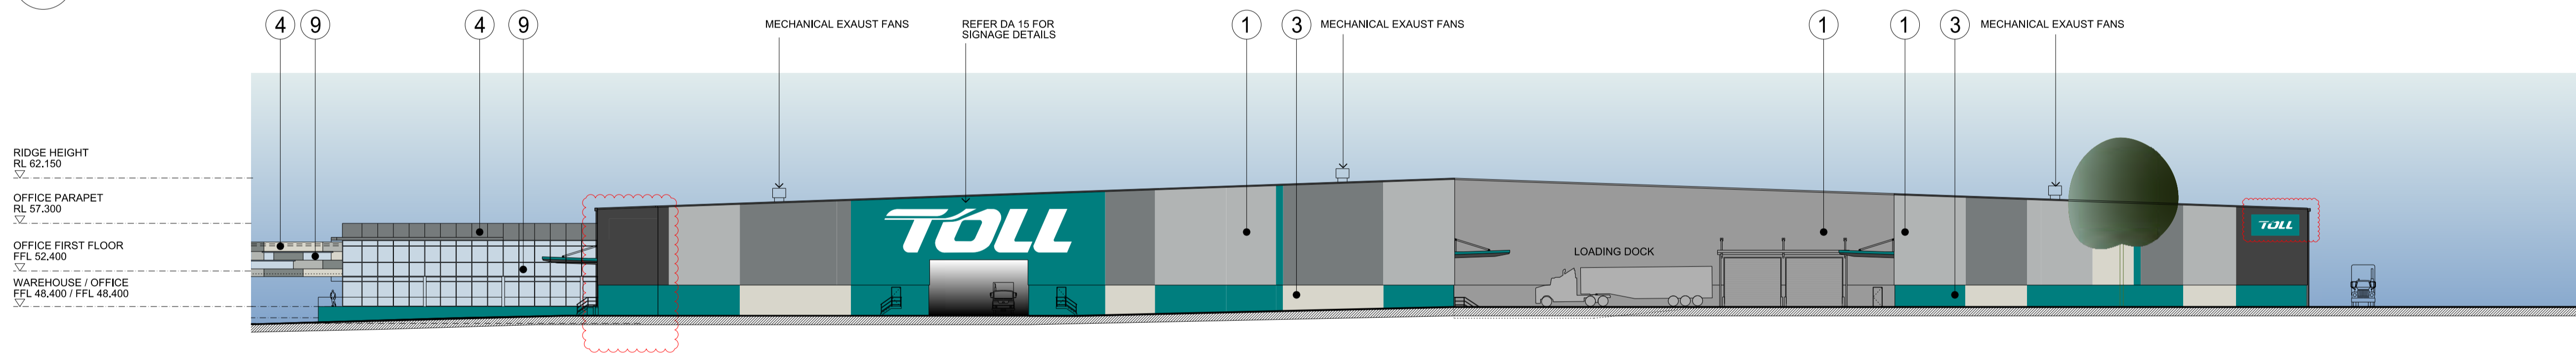

Colour Legend	
[Color swatch]	COLORBOND - SHALE GRAY
[Color swatch]	COLORBOND - MONUMENT
[Color swatch]	COLORBOND - SURFMIST
[Color swatch]	COLORBOND - WIND SPRAY
[Color swatch]	TRANSLUCENT SHEETING
[Color swatch]	PAINT FINISH TO MATCH SHALE GRAY
[Color swatch]	PAINT FINISH TO MATCH MONUMENT
[Color swatch]	DULUX - DRAGON GREEN
[Color swatch]	ALPOLIC - SILVER METALLIC
[Color swatch]	ALPOLIC - CHAMPAGNE METALLIC
[Color swatch]	ALPOLIC - DARK GRAY METALLIC

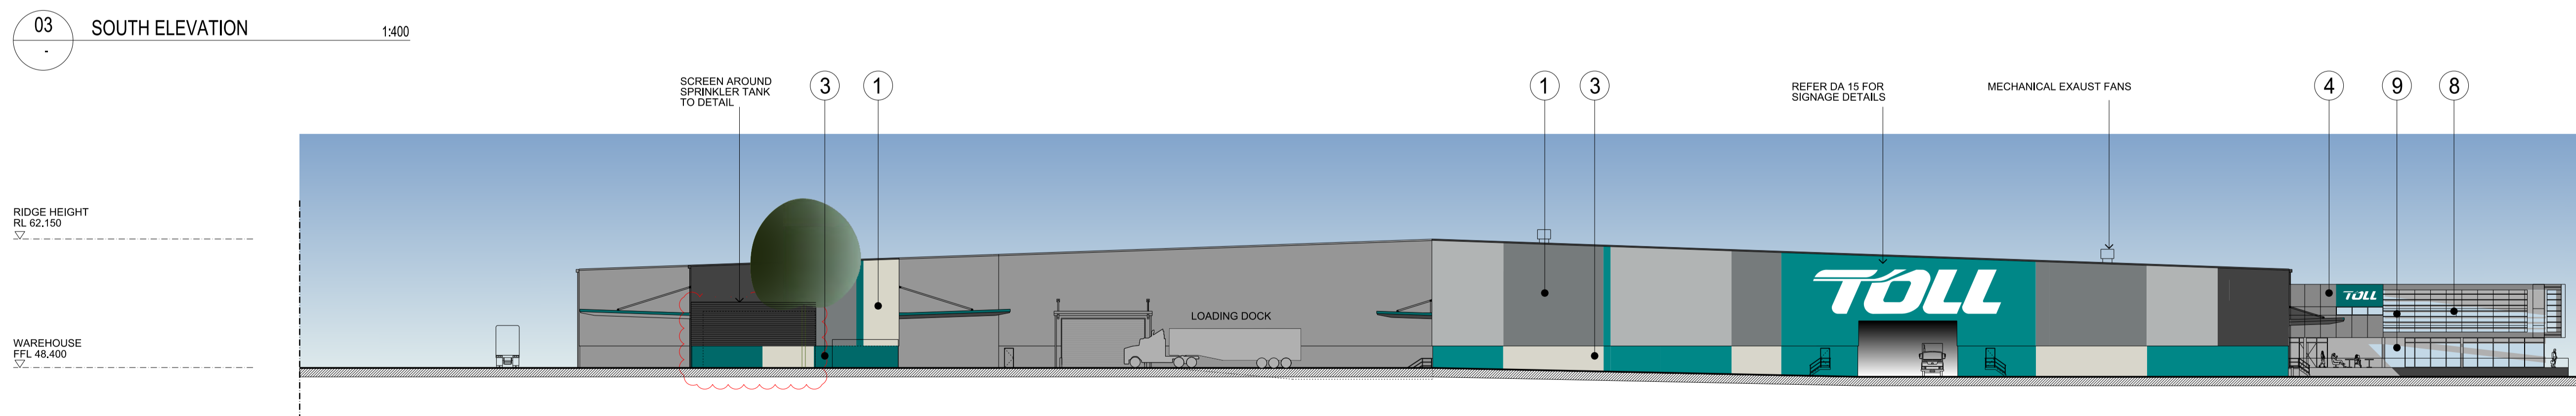

03 SOUTH ELEVATION 1:400



04 NORTH ELEVATION 1:400


Indicative External Finishes Legend					
①	PROFILED METAL WALL CLADDING COLORBOND	⑥	TRANSLUCENT ROOF SHEETING COLORBOND	⑩	AWNING FASCIA - BOATING GREEN
②	TRANSLUCENT WALL CLADDING	⑦	METAL ROLLER SHUTTER DOOR POWDER COATED	⑪	EAVES GUTTERS AND DOWNPIPES COLORBOND
③	PAINTED PRECAST CONCRETE DADO PANELS	⑧	ALUMINIUM LOUVRES	⑫	STRUCTURAL FRAMING - PAINT FINISH
④	ALUMINIUM COMPOSITE CLADDING	⑨	ALUMINIUM FRAMED WINDOWS POWDER COATED	⑬	METAL LOUVRES
⑤	PROFILED METAL ROOFING				

These designs, plans & specifications and the copyright therein are the property of the Architect and must not be used, reproduced or copied wholly or in part without the written permission of this office.

FIGURED DIMENSIONS TO BE USED IN PREFERENCE TO SCALING. ALL DIMENSIONS TO BE CHECKED ON SITE

THIS DOCUMENT NOT TO BE USED FOR CONSTRUCTION UNLESS SIGNED & ISSUED FOR CONSTRUCTION

ISSUE	REV.	DESCRIPTION	DATE	ISSUE	REV.	DESCRIPTION	DATE
L		DEVELOPMENT APPLICATION	05.12.12				
K		COLORBOND ELEVATIONS AMENDED	05.12.12				
J		ISSUE FOR APPROVAL	04.12.12				
H		ISSUE FOR APPROVAL	26.11.12				
G		ISSUE FOR APPROVAL	27.11.12				
F		ISSUE FOR APPROVAL	22.11.12				
E		CO-ORDINATION ISSUE	20.11.12				
D		CLIENT REVIEW	16.11.12				
C		Stairs added	16.11.12				
B		CLIENT REVIEW	13.11.12				
A		PRE-DM MEETING	08.11.12	M			
		PRELIMINARY	02.11.12		2	REVISED DEVELOPMENT APPLICATION Warehouse Southwest Corner Splayed	19.03.13
		PRELIMINARY	26.10.12		1	Sprinkler tank area revised	

 

SBA ARCHITECTS
 Commercial Industrial Residential Retail Interior Design
 Suite 702, 83 Mount Street, North Sydney NSW 2060
 T 02 9929 9988 F 02 9929 8899
 E info@sbaarch.com.au W www.sbaarch.com.au

Goodman














CLIENT

PROJECT
Toll IPEC Freight Transport Warehouse and Distribution Facility BUNGARRIBEE INDUSTRIAL ESTATE

TITLE
WAREHOUSE SECTIONS & ELEVATIONS

DATE	15.10.12	PROJECT No.	12197
SCALE	1:400 @ A1	DWG No.	DA - 08
DRAWN	SBA	ISSUE	M
CHECKED			
APPROVED			

Colour Legend	
	COLORBOND - SHALE GRAY
	COLORBOND - MONUMENT
	COLORBOND - SURFMIST
	COLORBOND - WIND SPRAY
	TRANSLUCENT SHEETING
	PAINT FINISH TO MATCH SHALE GRAY
	PAINT FINISH TO MATCH MONUMENT
	DULUX - DRAGON GREEN
	ALPOLIC - SILVER METALLIC
	ALPOLIC - CHAMPAGNE METALLIC
	ALPOLIC - DARK GRAY METALLIC

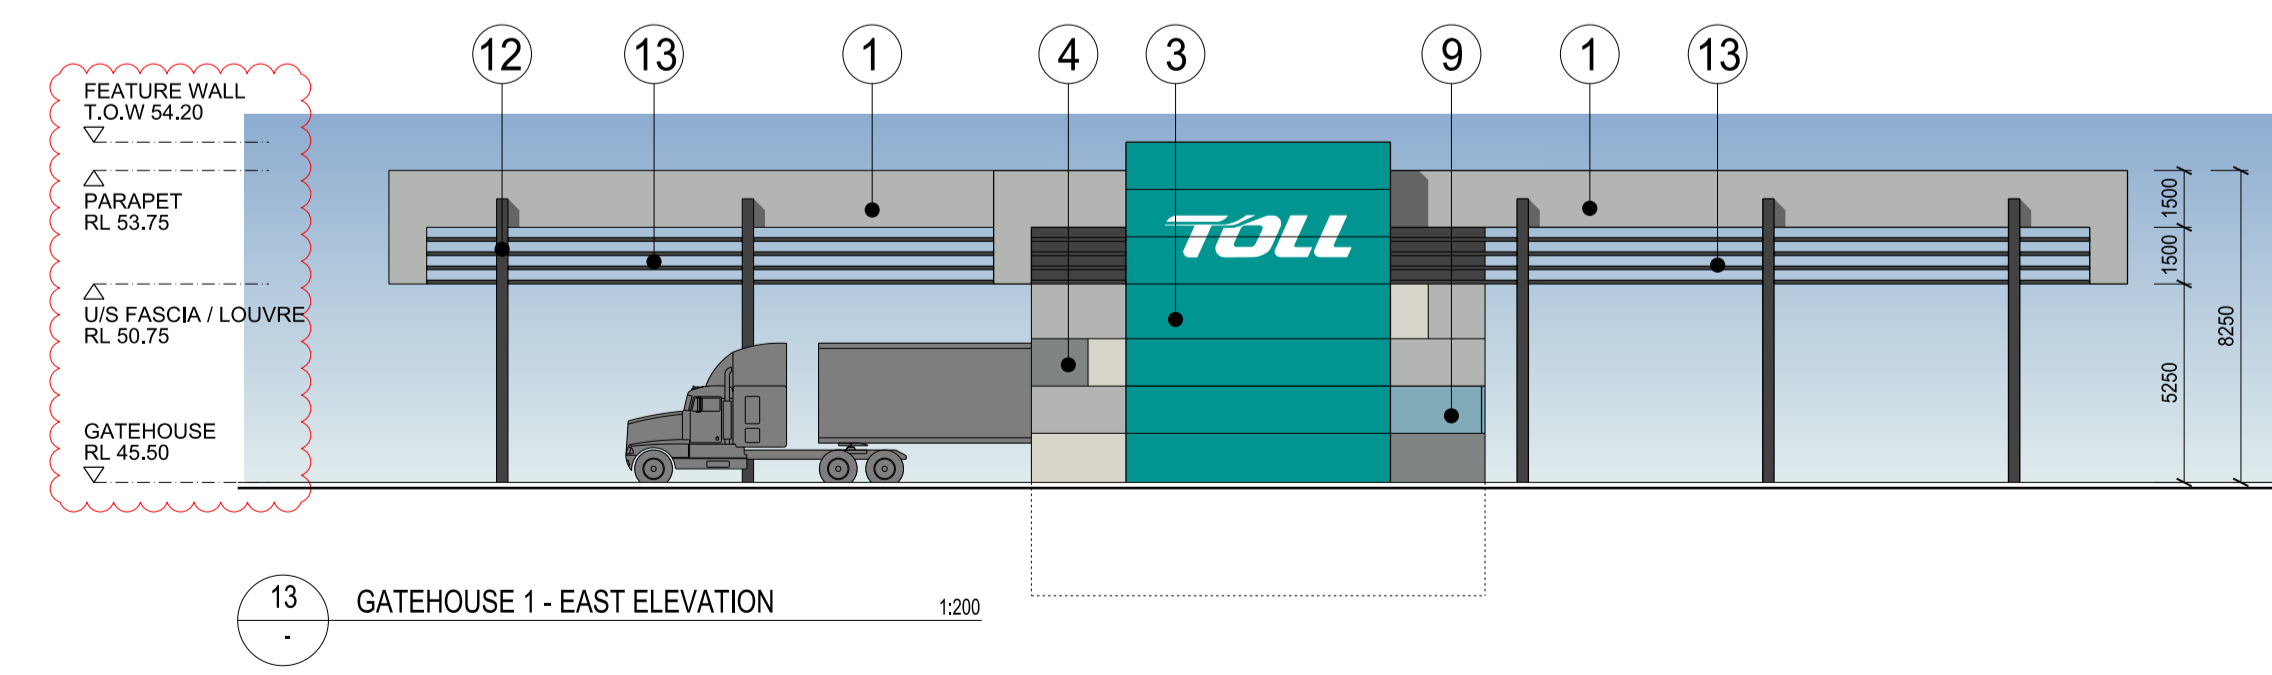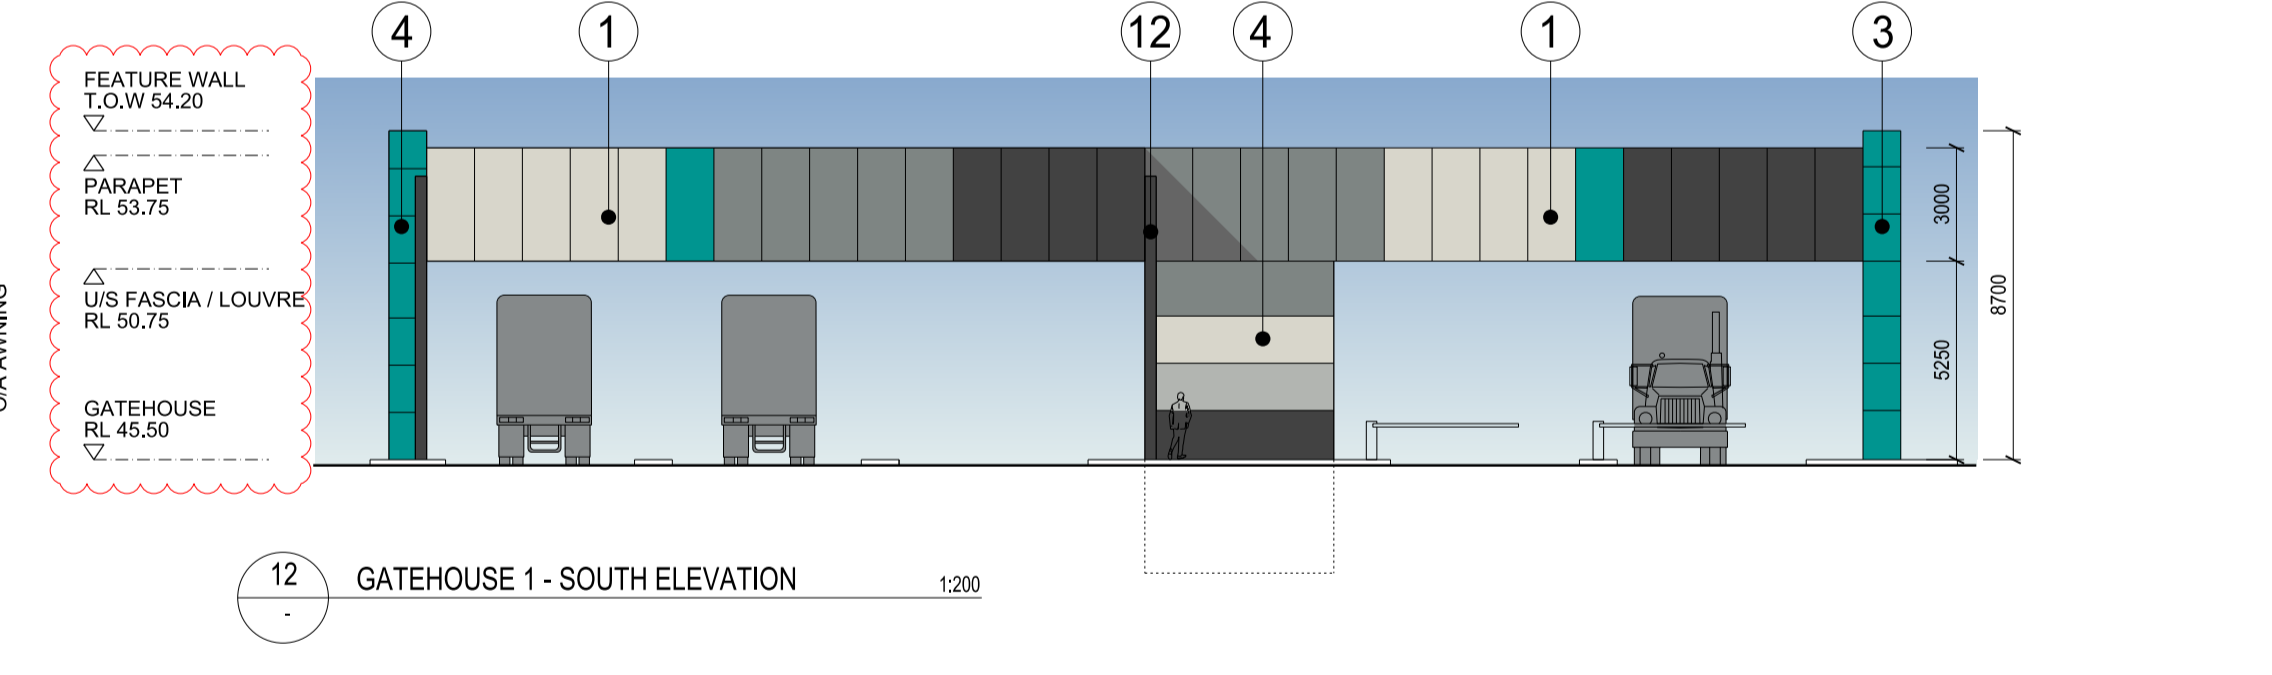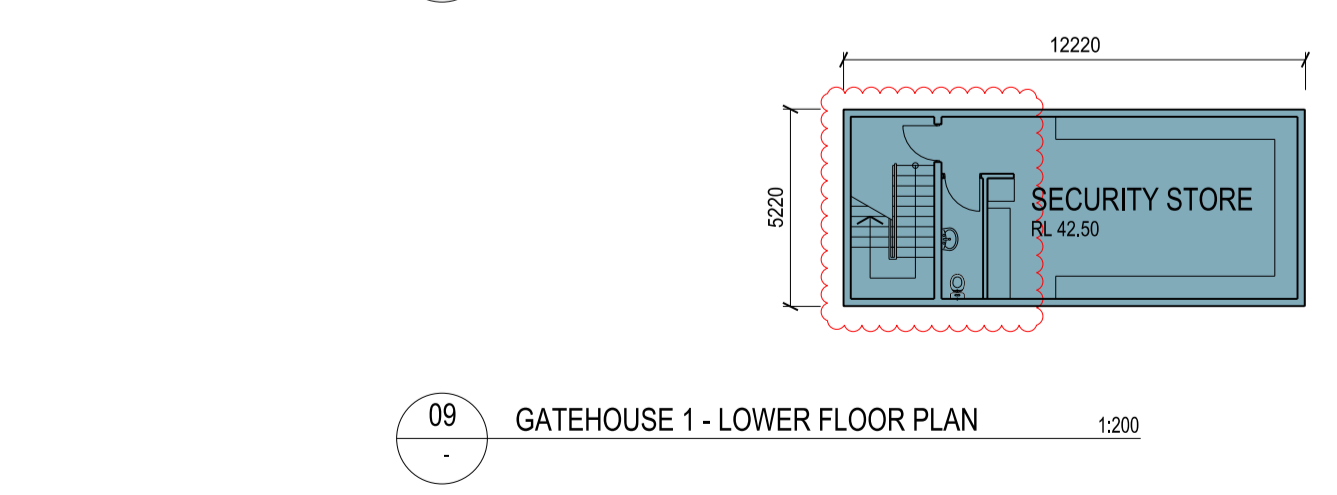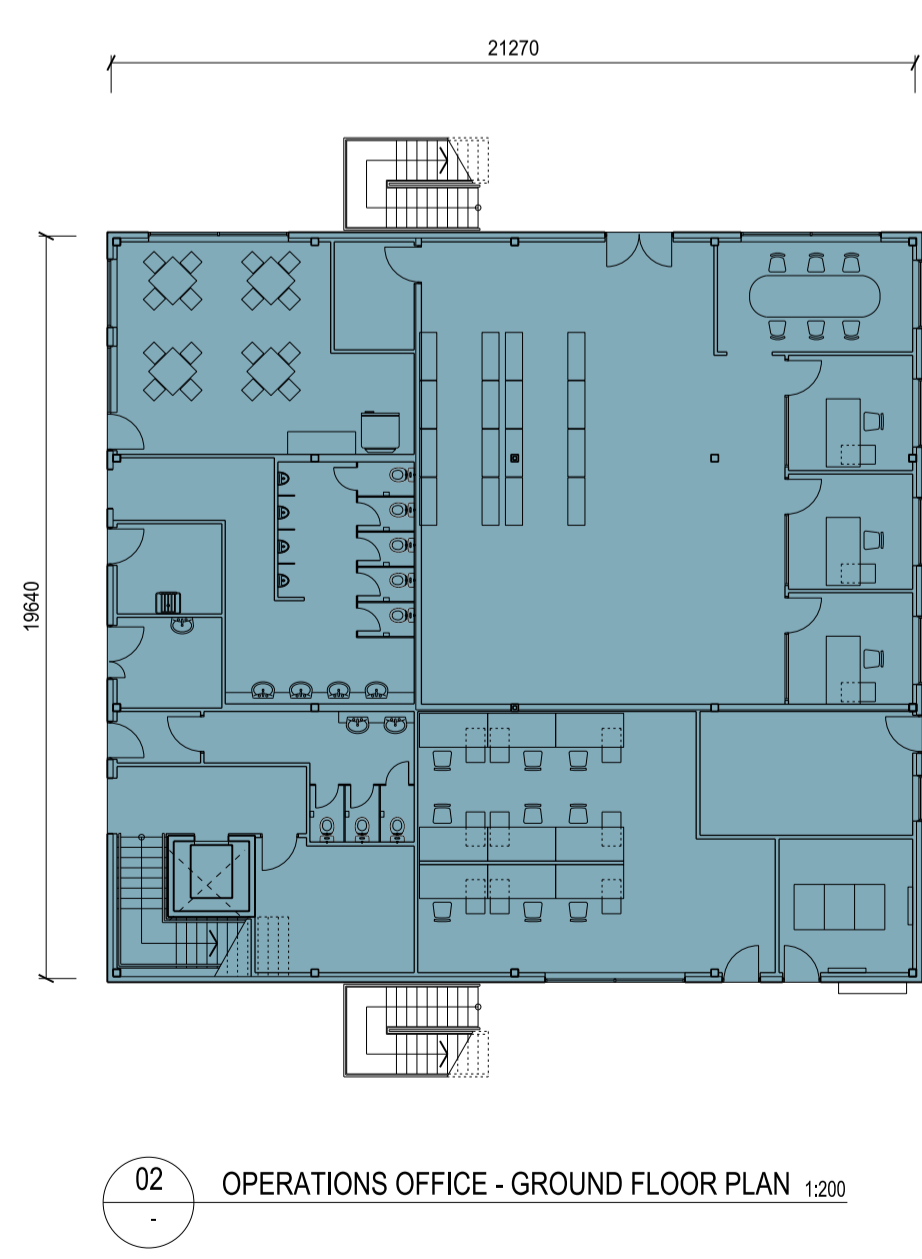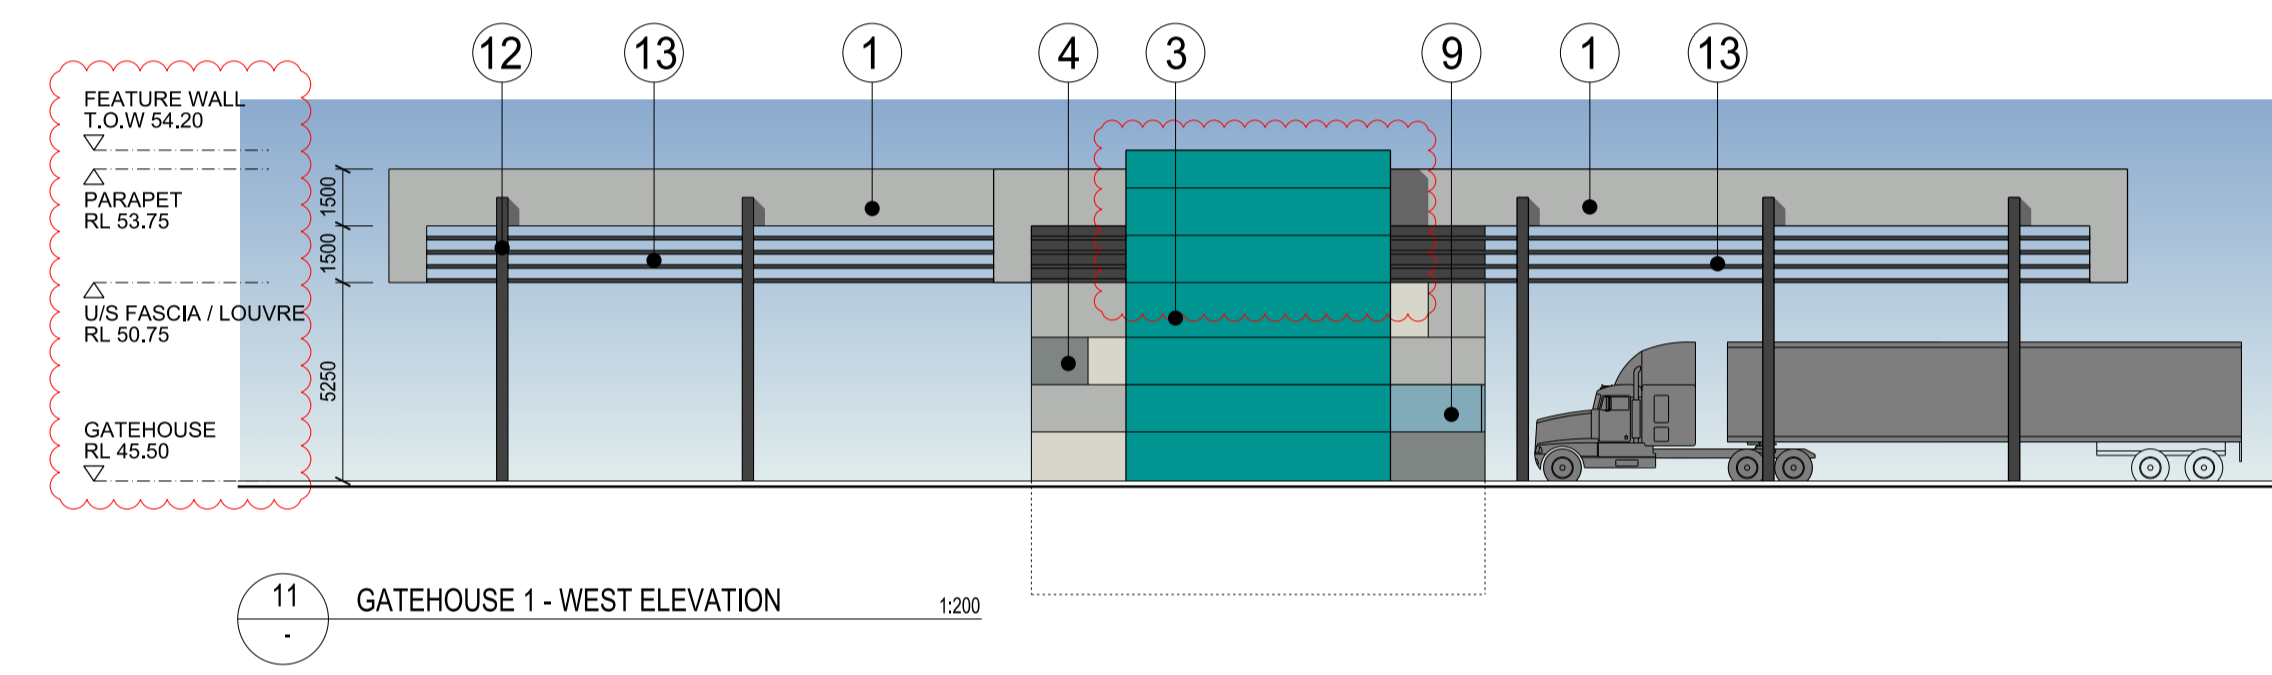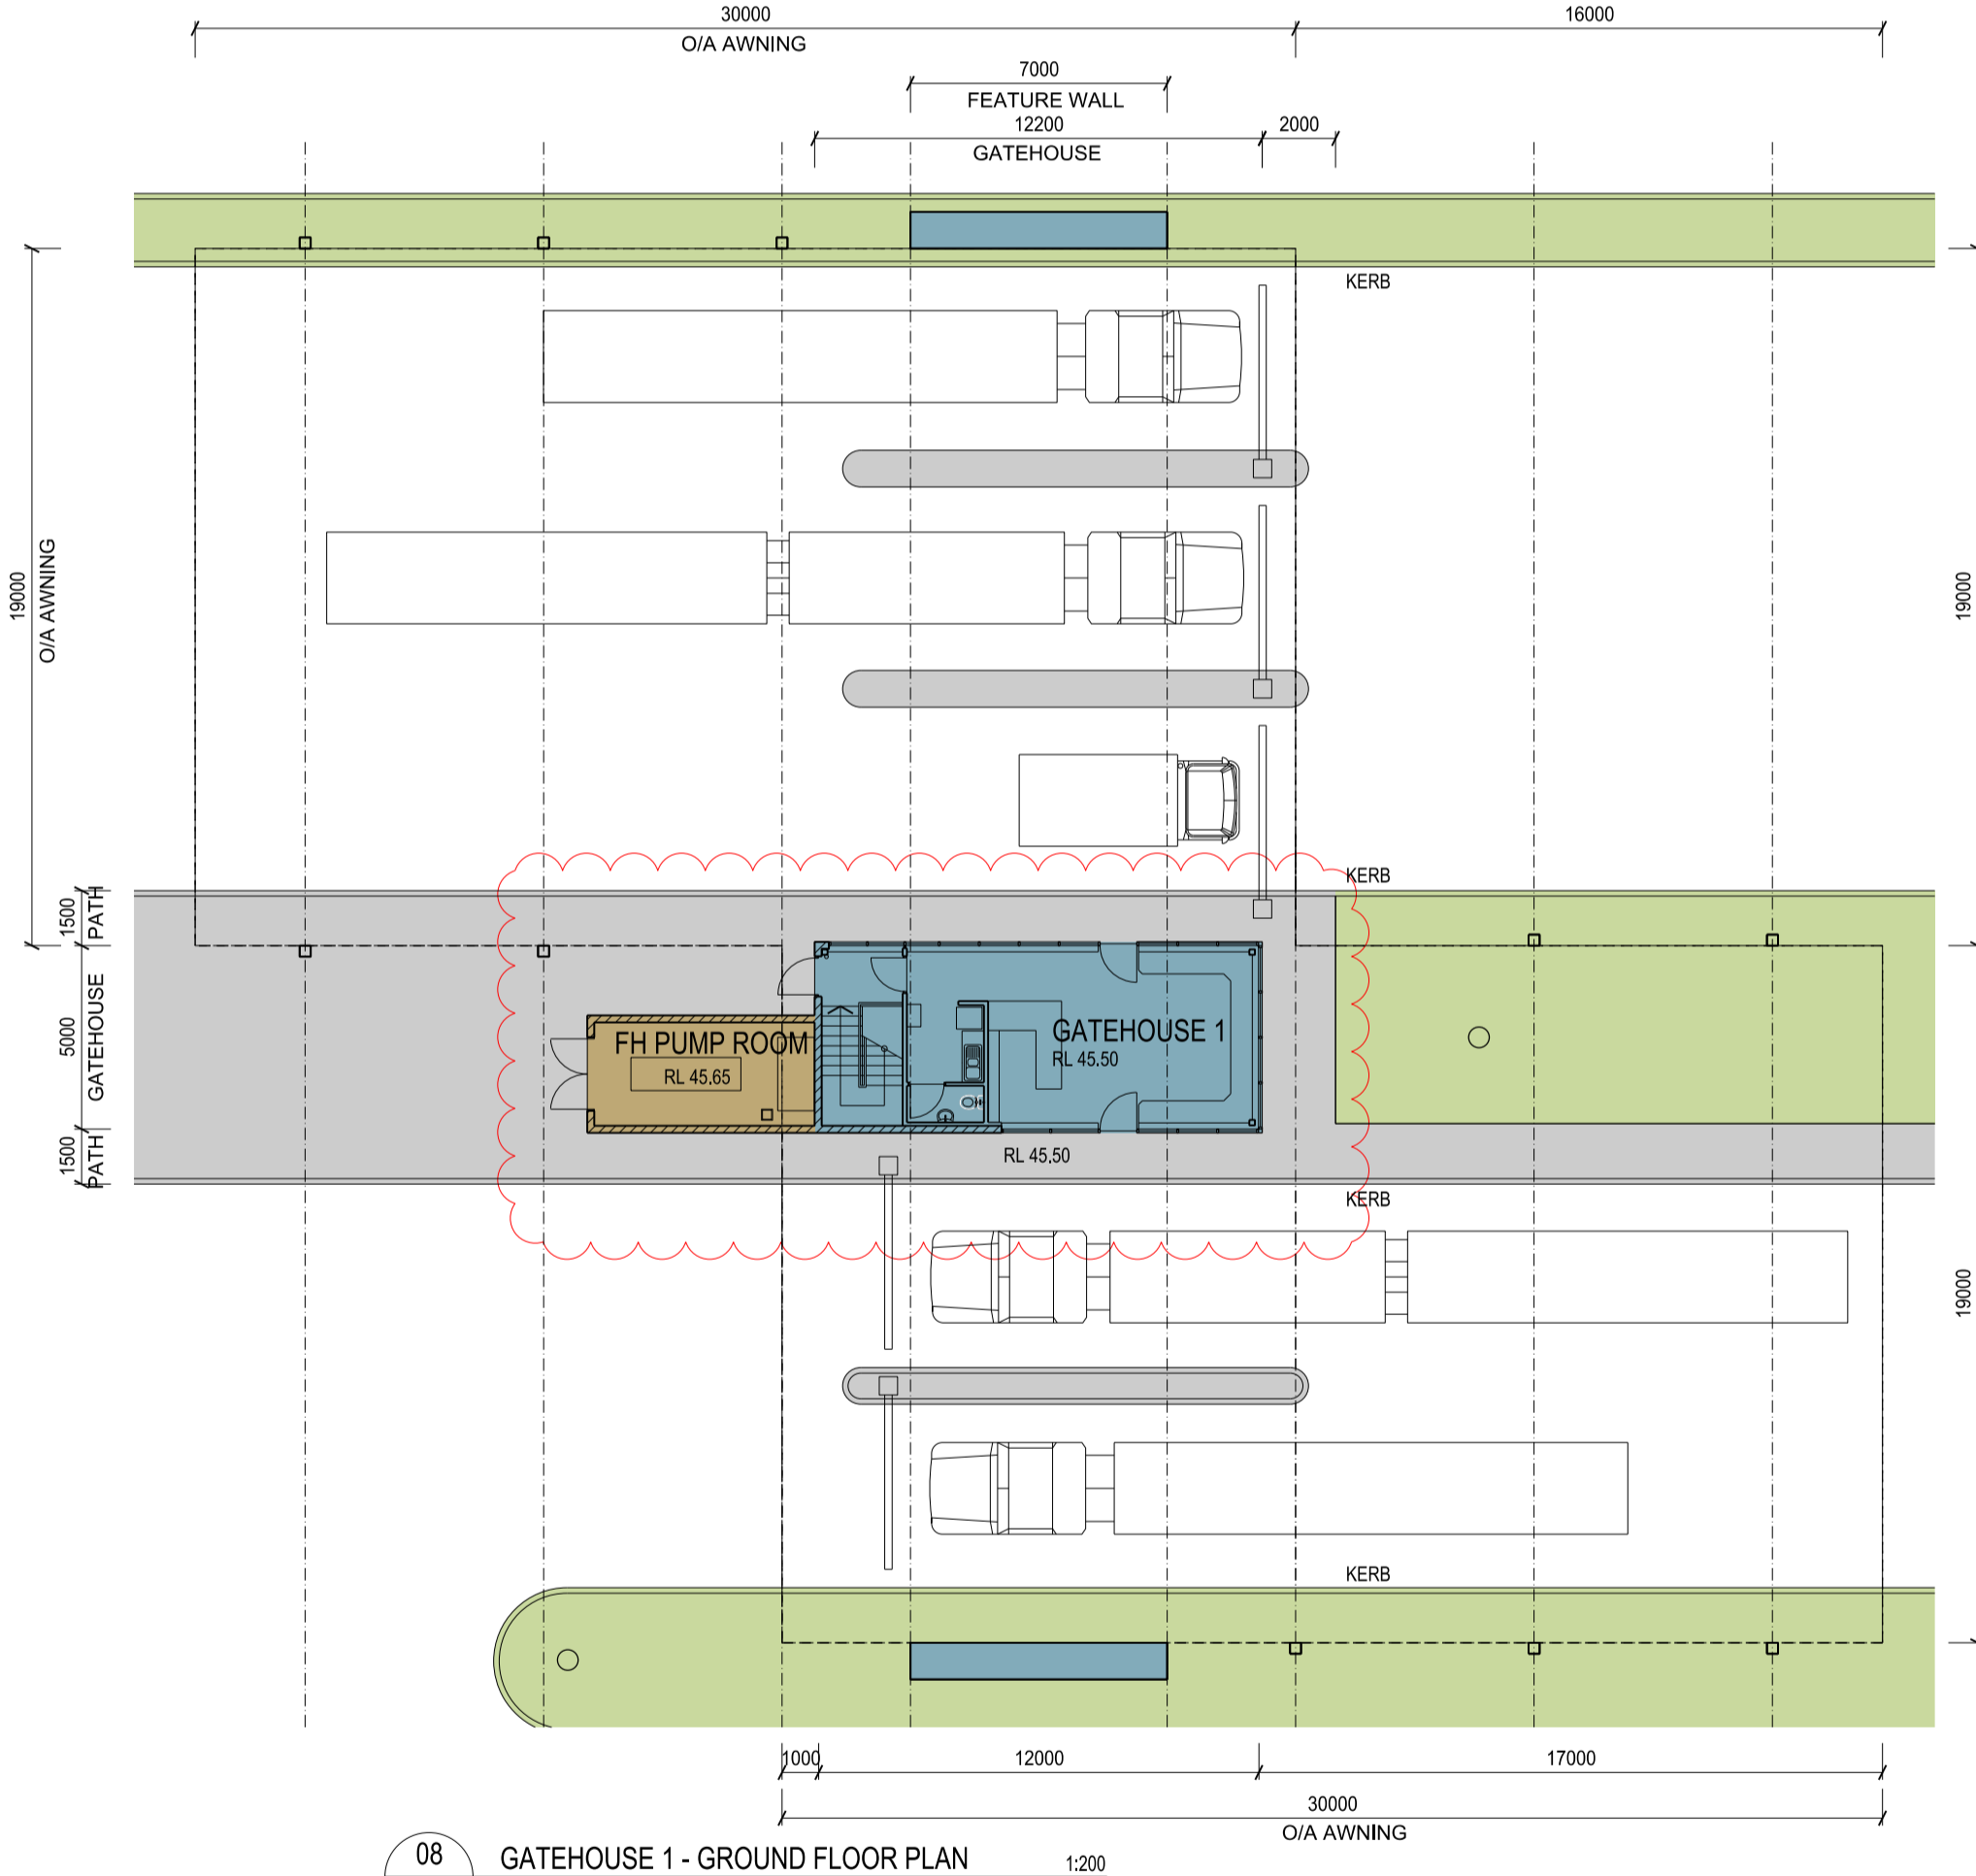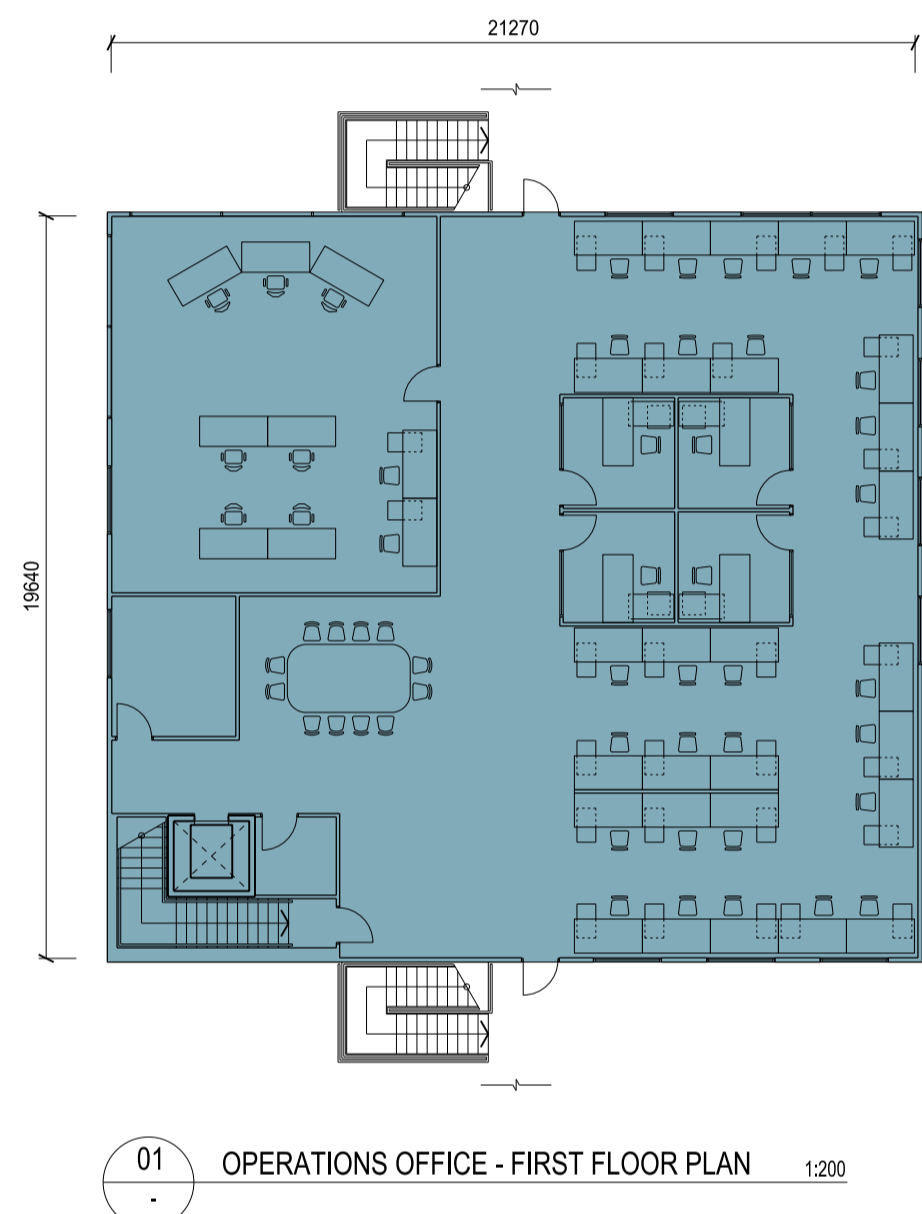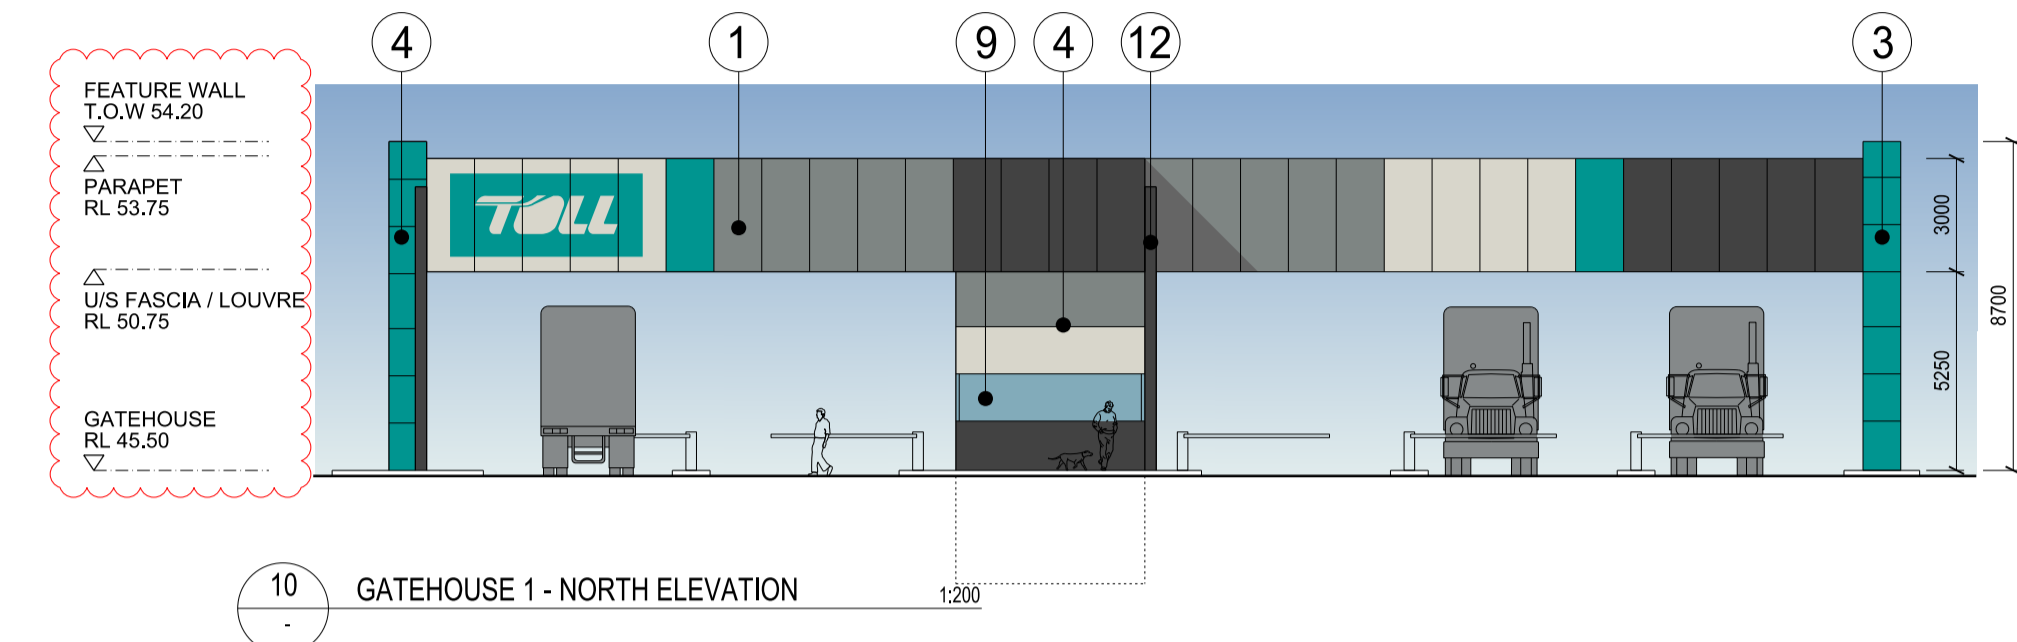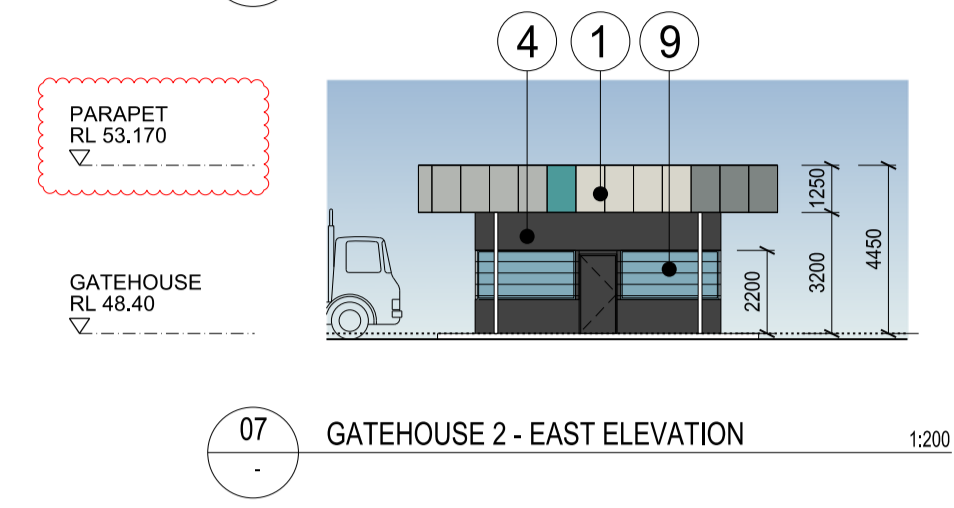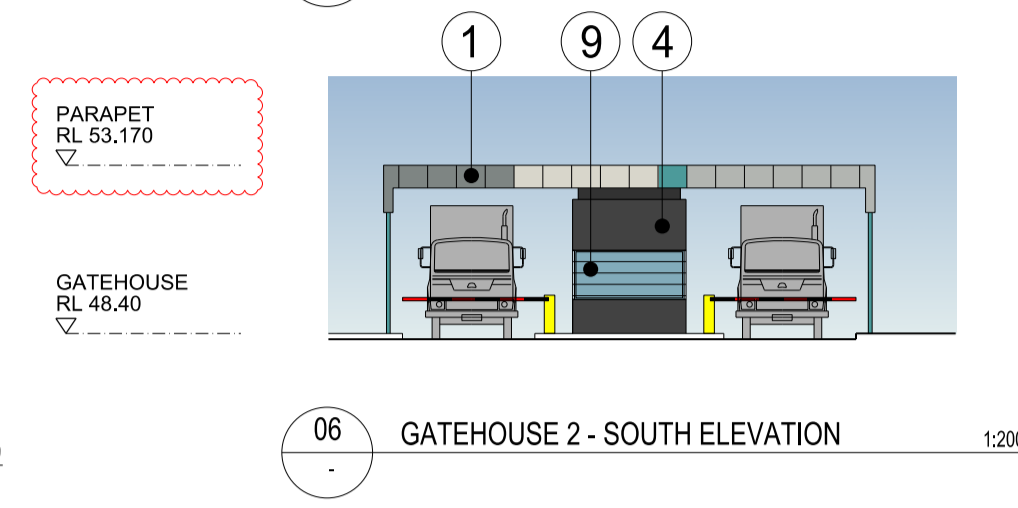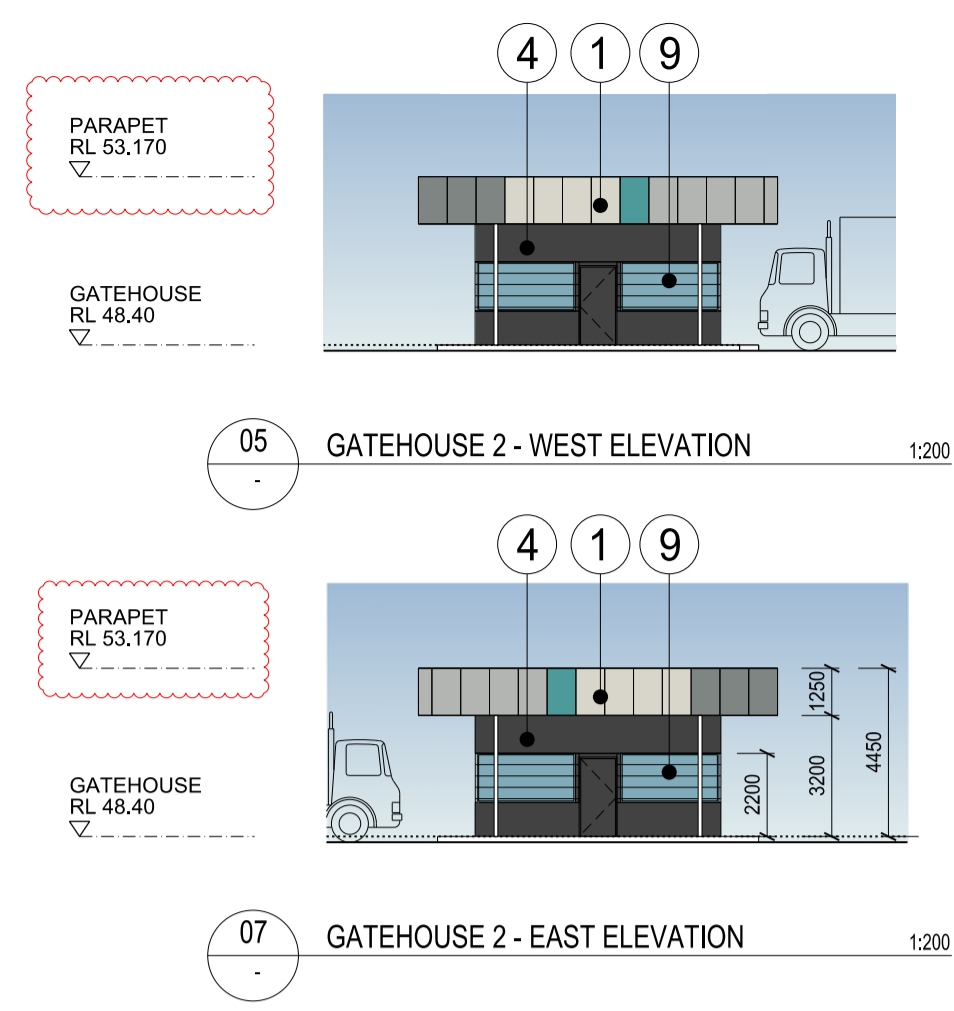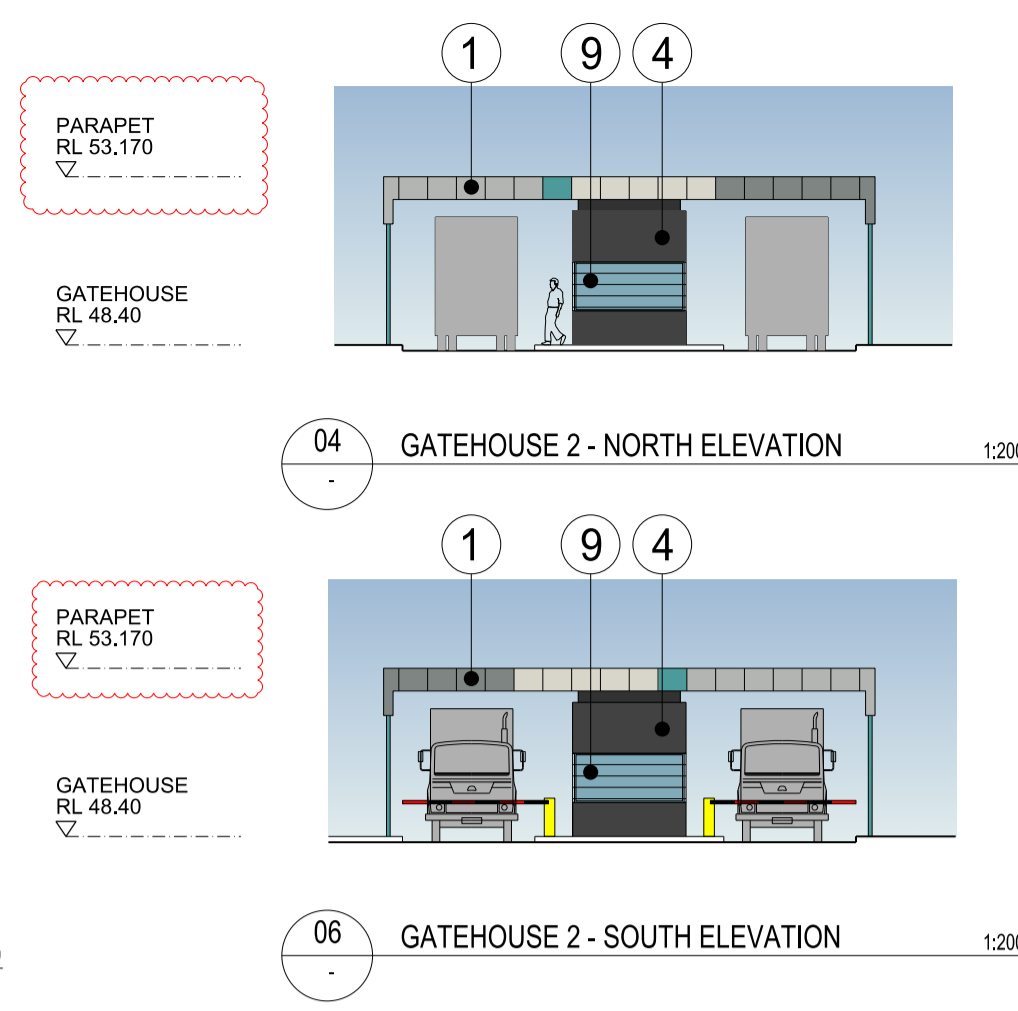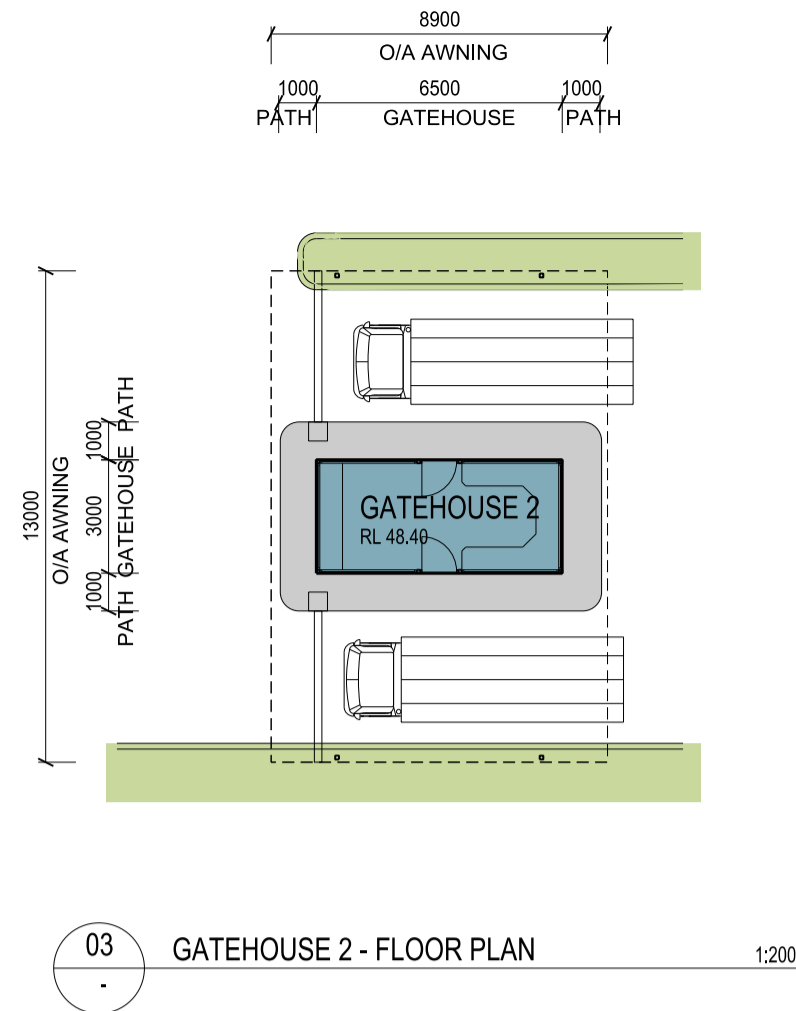

These designs, plans & specifications and the copyright therein are the property of the Architect and must not be used, reproduced or copied wholly or in part without the written permission of this office.

FIGURED DIMENSIONS TO BE USED IN PREFERENCE TO SCALING. ALL DIMENSIONS TO BE CHECKED ON SITE.

THIS DOCUMENT NOT TO BE USED FOR CONSTRUCTION UNLESS SIGNED & ISSUED FOR CONSTRUCTION

ISSUE	REV.	DESCRIPTION	DATE
F	1	REVISED DEVELOPMENT APPLICATION	19.03.13
D	1	GATEHOUSE 01: sign on rubble added, sign deleted from w.dlev.	
C	2	GATEHOUSE 01: Plans Revised and RLs revised	
B	3	Operations Office layout revised	
E	1	DEVELOPMENT APPLICATION	06.12.12
D	1	ISSUED FOR APPROVAL	26.11.12
C	1	ISSUED FOR APPROVAL	22.11.12
B	1	CO-ORDINATION ISSUE	20.11.12
A	1	CLIENT REVIEW	13.11.12

Indicative External Finishes Legend			
①	PROFILED METAL WALL CLADDING COLORBOND	⑩	AWNING FASCIA - BOATING GREEN
②	TRANSLUCENT WALL CLADDING	⑪	EAVES GUTTERS AND DOWNPIPES COLORBOND
③	PAINTED PRECAST CONCRETE DADO PANELS	⑫	STRUCTURAL FRAMING - PAINT FINISH
④	ALUMINIUM COMPOSITE CLADDING	⑬	METAL LOUVRE
⑤	PROFILED METAL ROOFING		
⑥	TRANSLUCENT ROOF SHEETING		
⑦	METAL ROLLER SHUTTER DOOR POWDER COATED		
⑧	ALUMINIUM LOUVRES		
⑨	ALUMINIUM FRAMED WINDOWS POWDER COATED		

SBA ARCHITECTS
Commercial Industrial Residential Retail Interior Design
Suite 702, 83 Mount Street, North Sydney NSW 2060
T 02 9929 9988 F 02 9929 8899
E info@sbaarch.com.au W www.sbaarch.com.au

CLIENT

PROJECT		DATE	PROJECT No.
Toll IPEC Freight Transport Warehouse and Distribution Facility BUNGARRIBEE INDUSTRIAL ESTATE		15.10.12	12197
TITLE		SCALE	DWG No.
OPERATIONS OFFICE & GATEHOUSES		1:200 @ A1	DA - 10
DRAWN		CHECKED	ISSUE
SBA			F
APPROVED			