


LEGEND

PROPOSED BUILDING PROFILE

EXISTING BUILDING PROFILE

IMPACTED VIEW

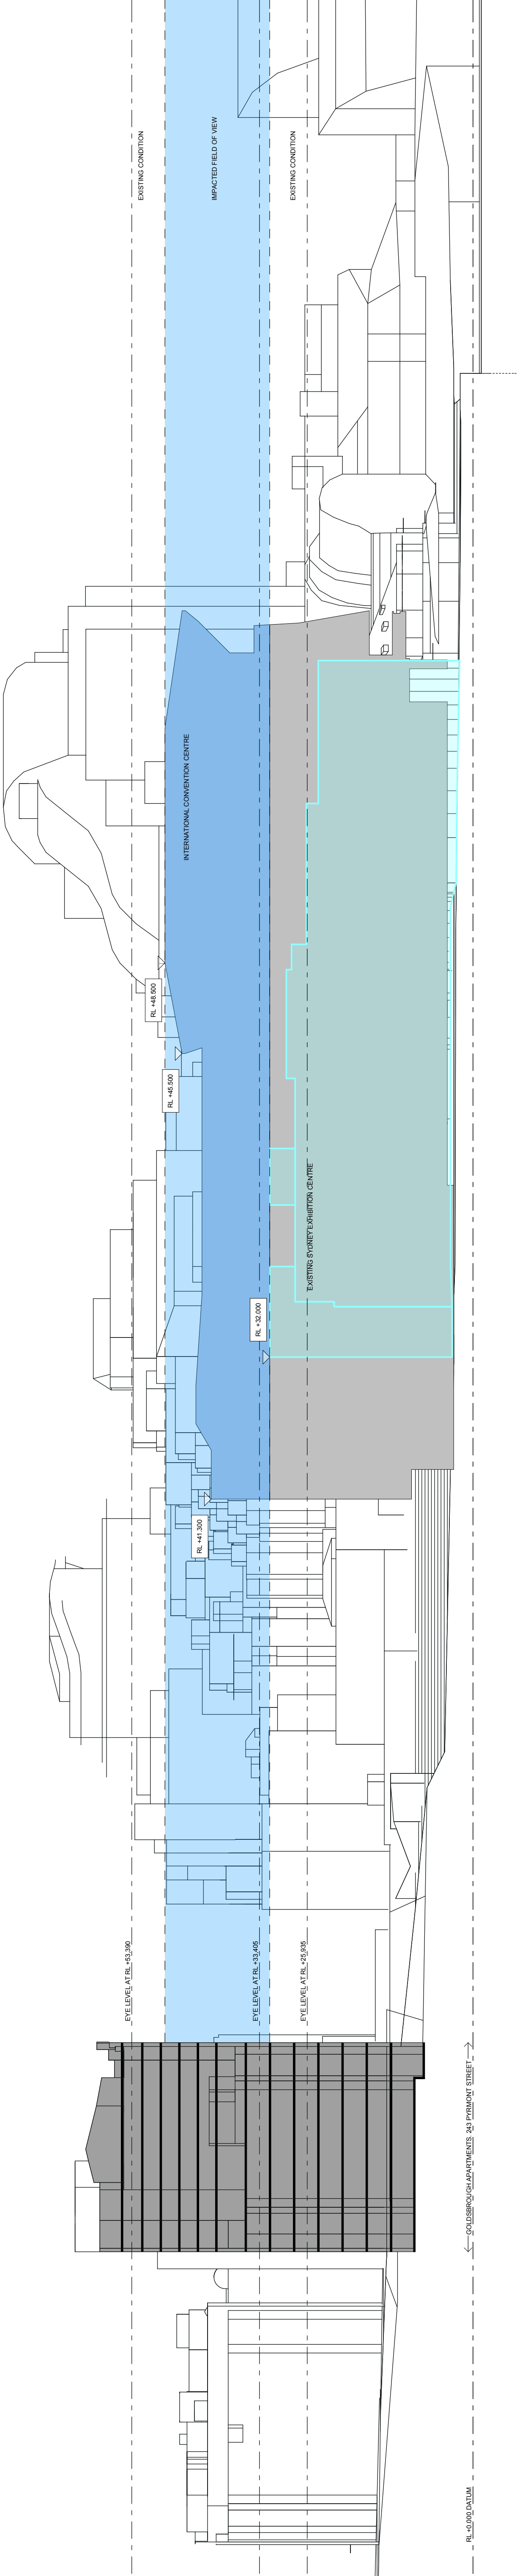

FOR APPROVAL

REFERENCE MAP

0 10 20 40m

1:500

THESE VIEW IMPACT ANALYSIS DRAWINGS ARE TO BE READ IN CONJUNCTION WITH THE SITE PLAN AND THE IMPACTED FIELD OF VIEW. THE FIELD OF VIEW DOES NOT TAKE INTO ACCOUNT ANY RLS OF TALLER BUILDINGS BEYOND THE SITE OR REFERENCE BUILDINGS. THE BUILDING ENVELOPE REPRESENTS THE MAXIMUM EXTERNAL ENVELOPE AS SUBMITTED IN THE FORMALITY APPLICATIONS.

NOTES

- DO NOT SCALE DRAWINGS. WRITTEN DIMENSIONS GOVERN.
- ALL DIMENSIONS ARE IN MILLIMETRES UNLESS NOTED OTHERWISE.
- ALL DIMENSIONS SHALL BE VERIFIED ON SITE BEFORE PROCEEDING WITH CONSTRUCTION.
- THESE PLANS ARE TO BE READ IN CONJUNCTION WITH ARCHITECTURAL, ENGINEERING, AND ENVIRONMENTAL DRAWINGS, SECTION 5.7.7 OF THE MATERIALS SCHEDULE AND 5.7 OF THE MATERIALS SCHEDULE.
- ALL LEVELS ARE INDICATIVE ONLY BASED ON COMPOSITE SURVEY DATA PROVIDED BY LEND LEASE AND NOT TO BE RELIED UPON FOR COSTING OR CONSTRUCTION PURPOSES.

© COPYRIGHT OF THIS DRAWING IS VESTED IN HASSELL + POPULOUS, 2013 HASSELL + POPULOUS.

THIS DRAWING IS AN UNCONTROLLED COPY, UNLESS NOTED OTHERWISE.

CLIENT

Lend Lease

AECOM

Robert Bird Group

Hyder

CONSULTANTS

PROJECT MANAGEMENT & CONSTRUCTION
LEVEL 4, THE BOND, 30 HICKSON RD
MILLERS POINT, NSW 2000
(02) 9238 6111

BUILDING / ENVIRONMENTAL SERVICES
LEVEL 21, 420 GEORGE STREET
SYDNEY, NSW 2000
(02) 9854 0000

STRUCTURAL SERVICES
LEVEL 5, 9 CASTLEREAGH STREET
SYDNEY, NSW 2000
(02) 9243 3200

CIVIL / TRAFFIC SERVICES
5/41 WALKER ST, NORTH SYDNEY
NSW 2060
(02) 9587 9000

LANDSCAPE ARCHITECT - PRINCIPAL DESIGN CONSULTANT

HASSELL + POPULOUS
88 CLIMBERLAND STREET
SYDNEY NSW 2000 AUSTRALIA
SYDNEY@HASSELLSTUDIO.COM
T +61 2 9101 2000 F +61 2 9101 2100

HASSELL + POPULOUS
PROJECT

SICEEP_DARLING HARBOUR

DRAWING TITLE

**VIEW IMPACT ANALYSIS.
GOLDSBROUGH - SECTION AA**

STATUS

DEVELOPMENT APPLICATION

SCALE @ A1

DRAWN

DH

GS

GS

GS

APPROVED

PROJECT NUMBER

3688

PP_AR_D_900063

REV

A