


LEGEND

- 01 FACADE GLAZING, SHOPFRONT (GLASS TYPE 1)
- 02 FACADE GLAZING (GLASS TYPE 2)
- 03 FACADE GLAZING (GLASS TYPE 3)
- 04 FACADE GLAZING (GLASS TYPE 2) WITH ANODISED MATTE OR POLISHED ALUMINIUM SHADING FINIS: CLEAR
- 05 FACADE GLAZING (GLASS TYPE 3) WITH ANODISED MATTE OR POLISHED ALUMINIUM SHADING FINIS: CLEAR
- 10 METAL COMPOSITE CLADDING PANELS: LIGHT METALLIC GREY WITH ANODISED MATTE OR POLISHED
- 11 PRE-CAST CONCRETE: OFF WHITE
- 12 ANODISED ALUMINIUM LOUVRES: CLEAR
- 13 ANODISED ALUMINIUM LOUVRES: DARK GREY
- 14 ANODISED ALUMINIUM FRAMING TO GLAZED FACADE: DARK GREY
- 15 METAL CLADDING PANELS: LIGHT METALLIC GREY
- 16 METAL CLADDING PANELS: MID METALLIC GREY
- 17 METAL CLADDING PANELS: DARK METALLIC GREY
- 18 METAL CLADDING PANELS: RED
- 19 METAL CLADDING PANELS: COLOURS GRADATING FROM DARK METALLIC GREY THROUGH TO SEMI-REFLECTIVE SILVER
- 20 PERFORATED METAL COMPOSITE PANELS: DARK METALLIC GREY
- 21 MULTI-CELL POLYCARBONATE SHELL CLADDING: CLEAR
- 22 MULTI-CELL POLYCARBONATE SHELL CLADDING: TRANSLUCENT
- 23 PROFILED METAL ROOFING: DARK METALLIC GREY
- 24 PROFILED METAL ROOFING: LIGHT GREY
- 25 PROFILED METAL ROOFING: OFF WHITE TO MATCH PRE-CAST CONCRETE
- 26 BALUSTRADE: DARK METALLIC GREY POWDER-COATED METAL
- 27 BALUSTRADE: GLASS
- 28 STONE
- 29 DARK GREY PAVER
- 30 TRELLIS
- 31 PLYWOOD CLADDING TO SOFFITS
- 32 PERFORATED METAL LOUVRE ZONE
- 33 TIMBER BATTENS ON CANTILEVERED STEEL FRAME
- 34 OFF-FORM CONCRETE


PROPOSED SIGNAGE TO FUTURE DETAIL

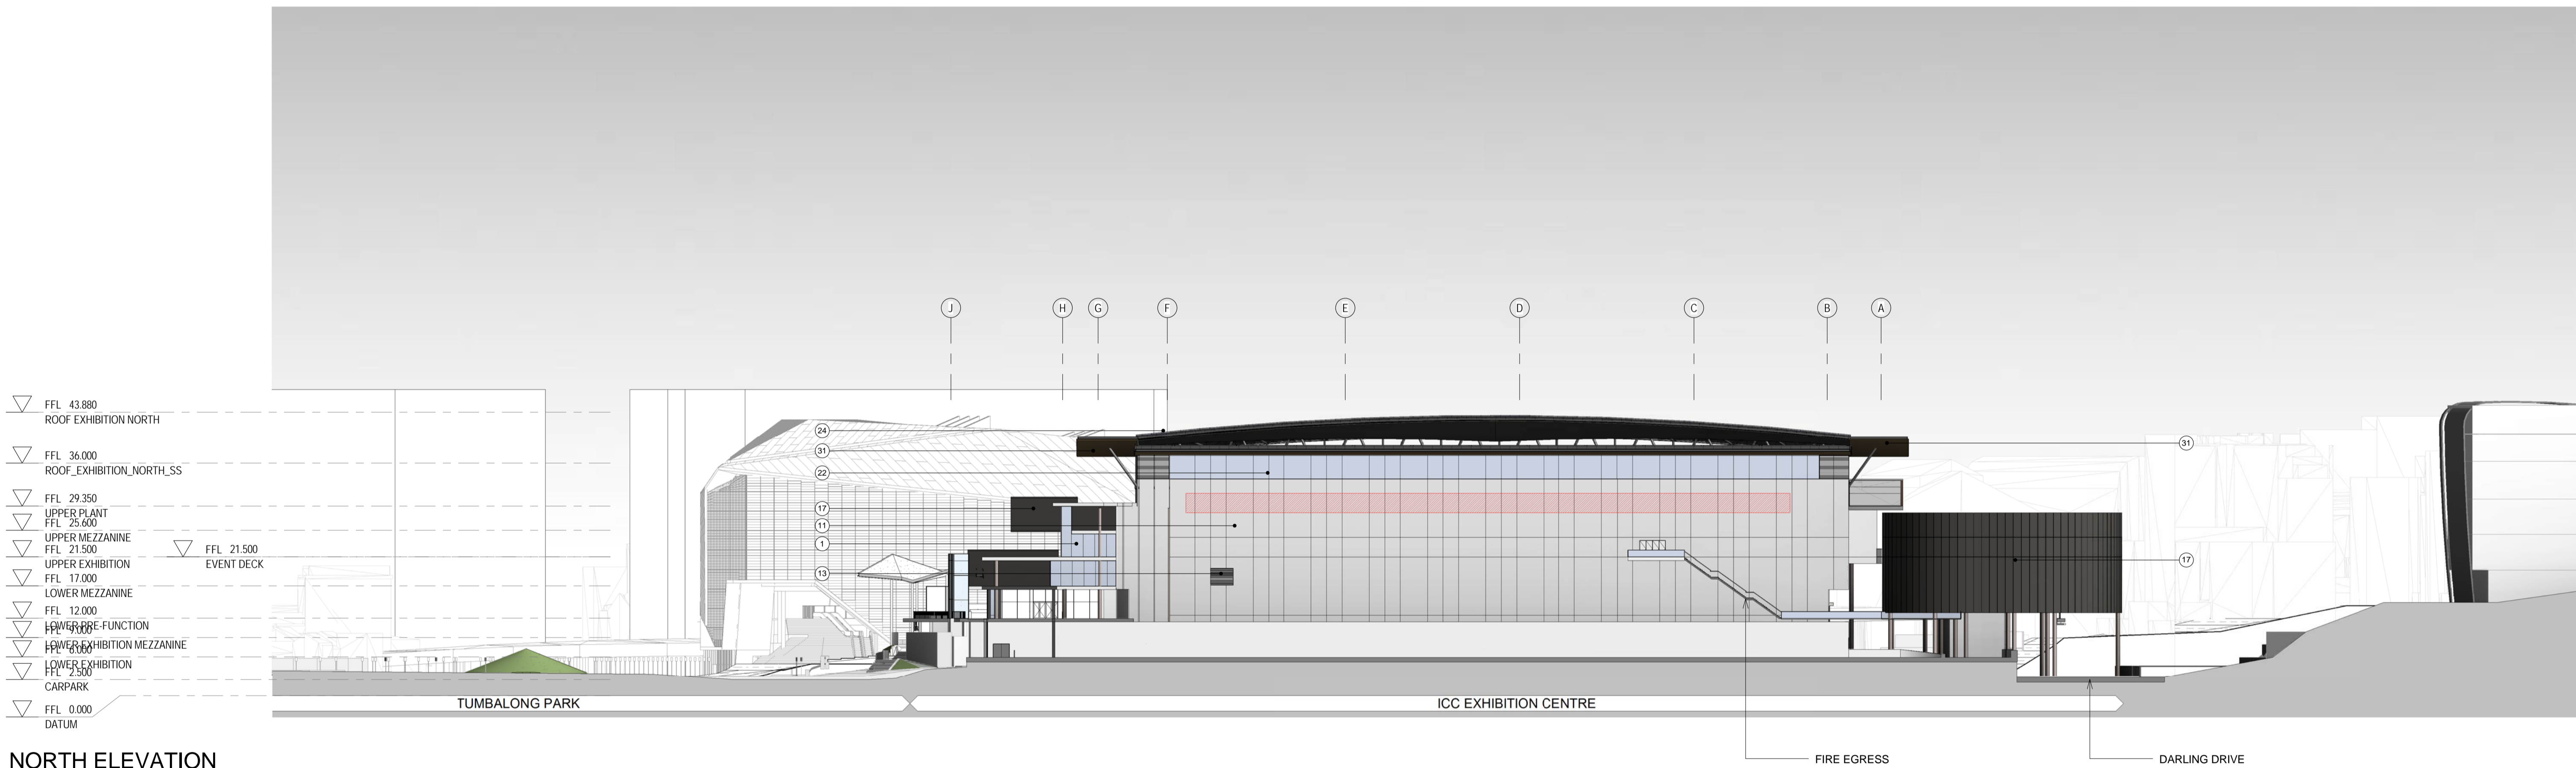

1 NORTH ELEVATION
1:500

FOR APPROVAL

DARLING HARBOUR LIVE

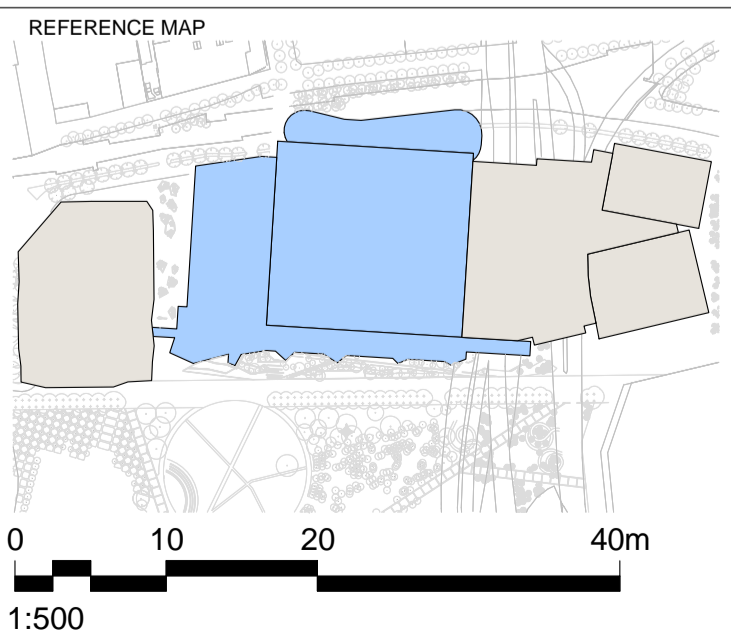

NOTES

1. DO NOT SCALE DRAWINGS. WRITTEN DIMENSIONS GOVERN.
2. ALL DIMENSIONS ARE IN MILLIMETRES UNLESS NOTED OTHERWISE.
3. ALL DIMENSIONS SHALL BE VERIFIED ON SITE BEFORE PROCEEDING WITH THE WORK. HASSELL+POPULOUS SHALL BE NOTIFIED IN WRITING OF ANY DISCREPANCIES.
4. THIS DRAWING MUST BE READ IN CONJUNCTION WITH ALL RELEVANT CONTRACTS, SPECIFICATIONS AND DRAWINGS.

© COPYRIGHT OF THIS DRAWING IS VESTED IN HASSELL + POPULOUS.
2013 HASSELL + POPULOUS.

THIS DRAWING IS AN UNCONTROLLED COPY. UNLESS NOTED OTHERWISE.

REV	DESCRIPTION	DATE
A	ISSUED FOR DEVELOPMENT APPLICATION	14.03.13

CLIENT
Lend Lease

PROJECT MANAGEMENT & CONSTRUCTION
LEVEL 4, THE BOND, 30 HICKSON RD
MILLERS POINT, NSW 2000
(02) 9236 6111

CONSULTANTS

AECOM
BUILDING / ENVIRONMENTAL SERVICES
LEVEL 21, 420 GEORGE ST, SYDNEY
NSW 2000
(02) 8934 0000

Robert Bird Group
STRUCTURAL SERVICES
LEVEL 5, 9 CASTLEREAGH ST, SYDNEY
NSW 2000
(02) 8246 3200

Hyder
CIVIL / TRAFFIC SERVICES
5/141 WALKER ST, NORTH SYDNEY
NSW 2060
(02) 8907 9000

ARCHITECT - PRINCIPAL DESIGN CONSULTANT
HASSELL + POPULOUS
LEVEL 2
88 CUMBERLAND STREET
SYDNEY NSW 2000 AUSTRALIA
SYDNEY@HASSELLSTUDIO.COM
T +61 2 9101 2000 F +61 2 9101 2100

HASSELL+ POPULOUS

PROJECT
SICEEP_DARLING HARBOUR
ICC EXHIBITION CENTRE

DRAWING TITLE
NORTH ELEVATION

STATUS
DEVELOPMENT APPLICATION

SCALE @ A1 / 50% @ A3	DRAWN	CO-ORD	REVIEWED	APPROVED
1 : 500	TM	NT	GS	GS
PROJECT NUMBER	DRAWING NUMBER		REV	
AX003688	EX_AR_0120		A	

SYDNEY INTERNATIONAL CONVENTION, EXHIBITION AND ENTERTAINMENT PRECINCT

14032013 11:11:39 AM