

LEGEND

- 01

FACADE GLAZING, SHOPFRONT (GLASS TYPE 1)
- 02

FACADE GLAZING (GLASS TYPE 2)
- 03

FACADE GLAZING (GLASS TYPE 3)
- 04

FACADE GLAZING (GLASS TYPE 2) WITH ANODISED MATTE OR POLISHED ALUMINIUM SHADING FINS: CLEAR
- 05

FACADE GLAZING (GLASS TYPE 3) WITH ANODISED MATTE OR POLISHED ALUMINIUM SHADING FINS: CLEAR
- 10

METAL COMPOSITE CLADDING PANELS: LIGHT METALLIC GREY WITH ANODISED MATTE OR POLISHED
- 11

PRE-CAST CONCRETE: OFF WHITE
- 12

ANODISED ALUMINIUM LOUVRES: CLEAR
- 13

ANODISED ALUMINIUM LOUVRES: DARK GREY
- 14

ANODISED ALUMINIUM FRAMING TO GLAZED FACADE: DARK GREY
- 15

METAL CLADDING PANELS: LIGHT METALLIC GREY
- 16

METAL CLADDING PANELS: MID METALLIC GREY
- 17

METAL CLADDING PANELS: DARK METALLIC GREY (PATTERN SUBJECT TO DESIGN DEVELOPMENT)
- 18

METAL CLADDING PANELS: RED
- 19

METAL CLADDING PANELS: COLORS GRADATING FROM DARK METALLIC GREY THROUGH TO SEMI-REFLECTIVE SILVER
- 20

PERFORATED METAL COMPOSITE PANELS: DARK METALLIC GREY
- 21

MULTI-CELL POLYCARBONATE SHELL CLADDING: CLEAR
- 22

MULTI-CELL POLYCARBONATE SHELL CLADDING: TRANSLUCENT
- 23

PROFILED METAL ROOFING: DARK METALLIC GREY
- 24

PROFILED METAL ROOFING: LIGHT GREY
- 25

PROFILED METAL ROOFING: OFF WHITE TO MATCH PRE-CAST CONCRETE
- 26

BALUSTRADE: DARK METALLIC GREY POWDER-COATED METAL
- 27

BALUSTRADE: GLASS
- 28

STONE
- 29


DARK GREY PAVER
- 30

TRELLIS
- 31

PLYWOOD CLADDING TO SOFFITS
- 32

PERFORATED METAL LOUVRE ZONE
- 33


CONCRETE ROOF
- PROPOSED LOCATION FOR SIGNAGE TO FUTURE DETAIL

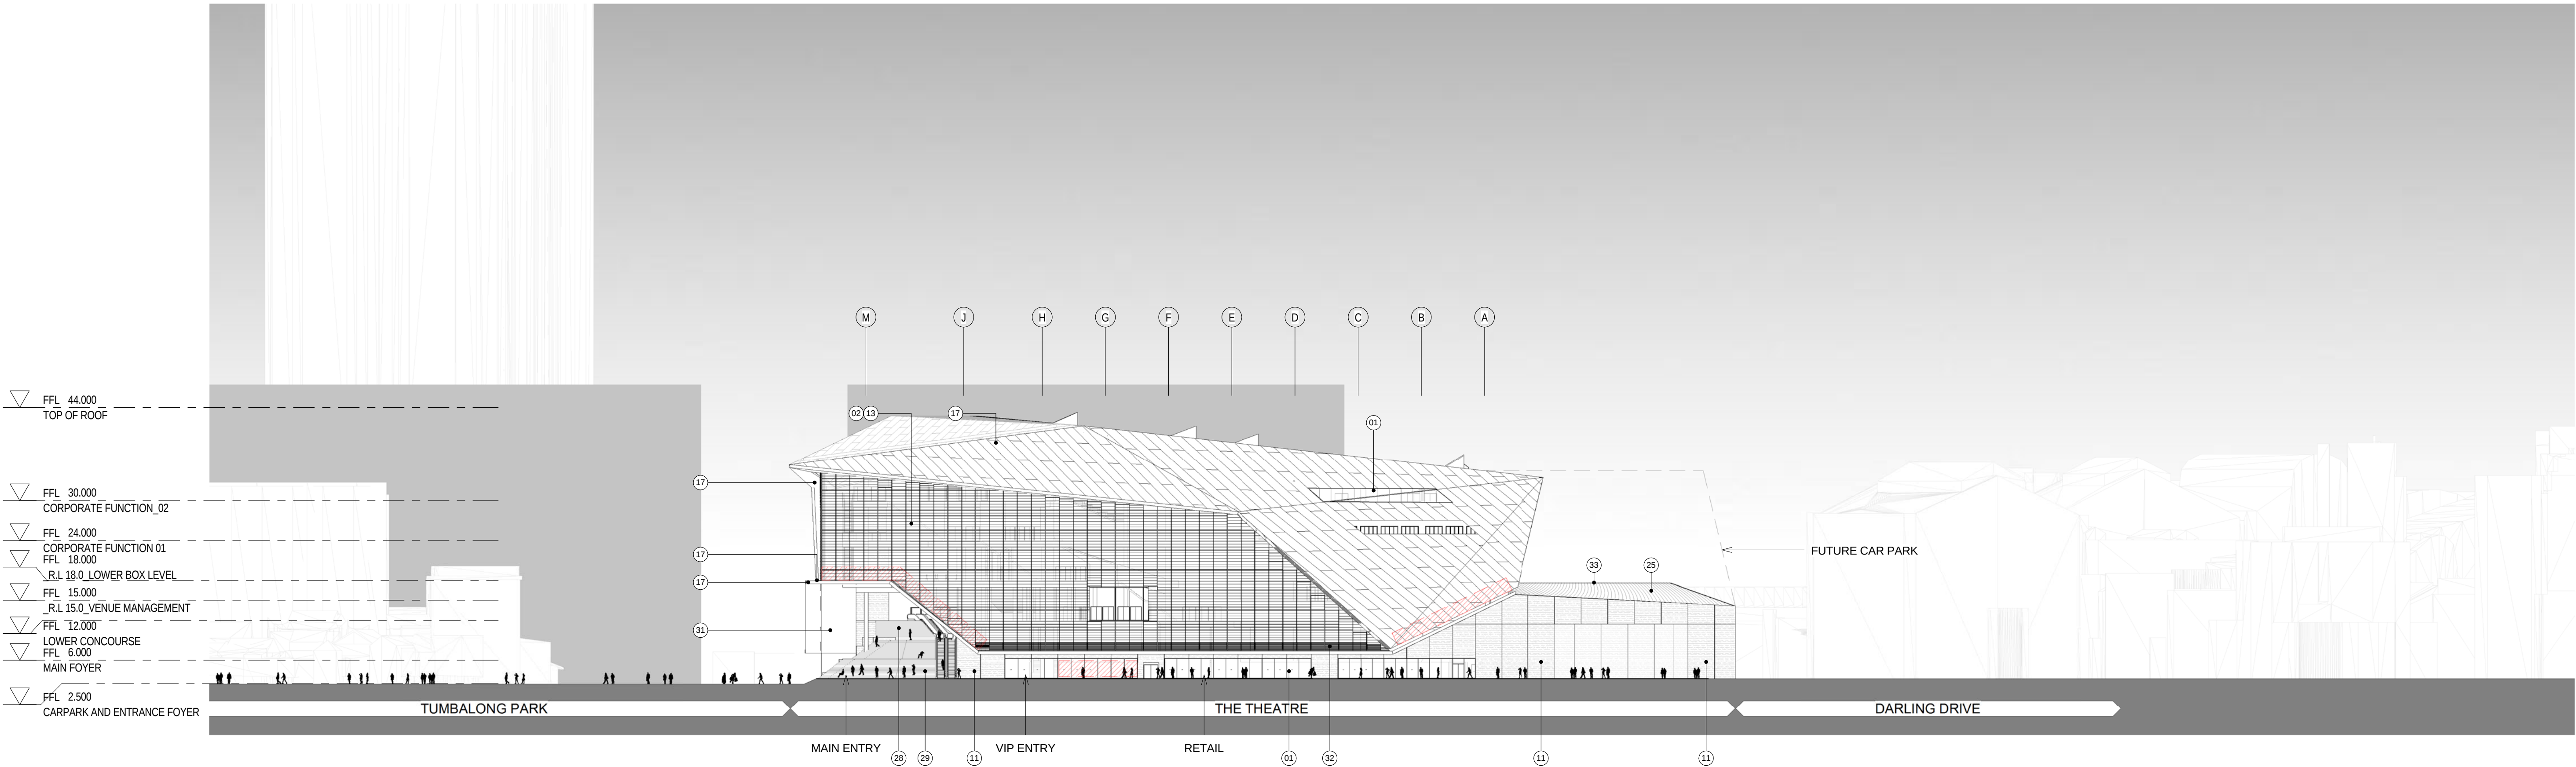

1 NORTH ELEVATION
1:500

FOR APPROVAL

DARLING HARBOUR LIVE

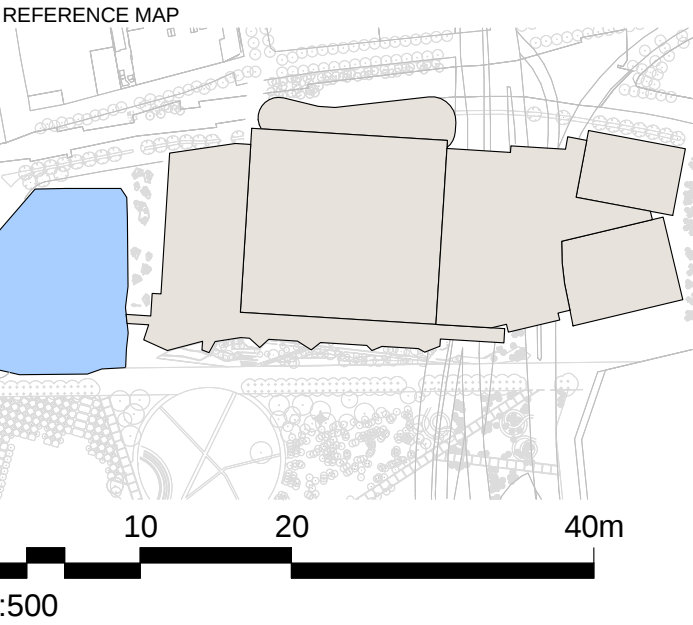

- NOTES
- DO NOT SCALE DRAWINGS. WRITTEN DIMENSIONS GOVERN.
 - ALL DIMENSIONS ARE IN MILLIMETRES UNLESS NOTED OTHERWISE.
 - ALL DIMENSIONS SHALL BE VERIFIED ON SITE BEFORE PROCEEDING WITH THE WORK. HASSELL+POPULOUS SHALL BE NOTIFIED IN WRITING OF ANY DISCREPANCIES.
 - THIS DRAWING MUST BE READ IN CONJUNCTION WITH ALL RELEVANT CONTRACTS, SPECIFICATIONS AND DRAWINGS.
- © COPYRIGHT OF THIS DRAWING IS VESTED IN HASSELL + POPULOUS.
2013 HASSELL + POPULOUS.
- THIS DRAWING IS AN UNCONTROLLED COPY. UNLESS NOTED OTHERWISE.

REV	DESCRIPTION	DATE
A	ISSUED FOR DEVELOPMENT APPLICATION	14.03.13

CLIENT

CONSULTANTS

LEVEL 21, 420 GEORGE ST, SYDNEY
NSW 2000
(02) 8934 0000

LEVEL 5, 9 CASTLEREAGH ST, SYDNEY
NSW 2000
(02) 8246 3200

CIVIL / TRAFFIC SERVICES
5/141 WALKER ST, NORTH SYDNEY
NSW 2060
(02) 8907 9000

PROJECT MANAGEMENT & CONSTRUCTION

LEVEL 4, THE BOND, 30 HICKSON RD
MILLERS POINT, NSW 2000
(02) 9236 6111

ARCHITECT - PRINCIPAL DESIGN CONSULTANT

HASSELL + POPULOUS
LEVEL 2
88 CUMBERLAND STREET
SYDNEY NSW 2000 AUSTRALIA
SYDNEY@HASSELLSTUDIO.COM
T +61 2 9101 2000 F +61 2 9101 2100

HASSELL+ POPULOUS

PROJECT

SICEEP_DARLING HARBOUR
THE THEATRE

DRAWING TITLE				
ELEVATION - NORTH				
STATUS				
DEVELOPMENT APPLICATION				
SCALE @ A1 / 50% @ A3	DRAWN	CO-ORD	REVIEWED	APPROVED
1 : 500	RH	RH	GS	GS
PROJECT NUMBER	DRAWING NUMBER	REV		
AX003688	TH_AR_0120	A		