



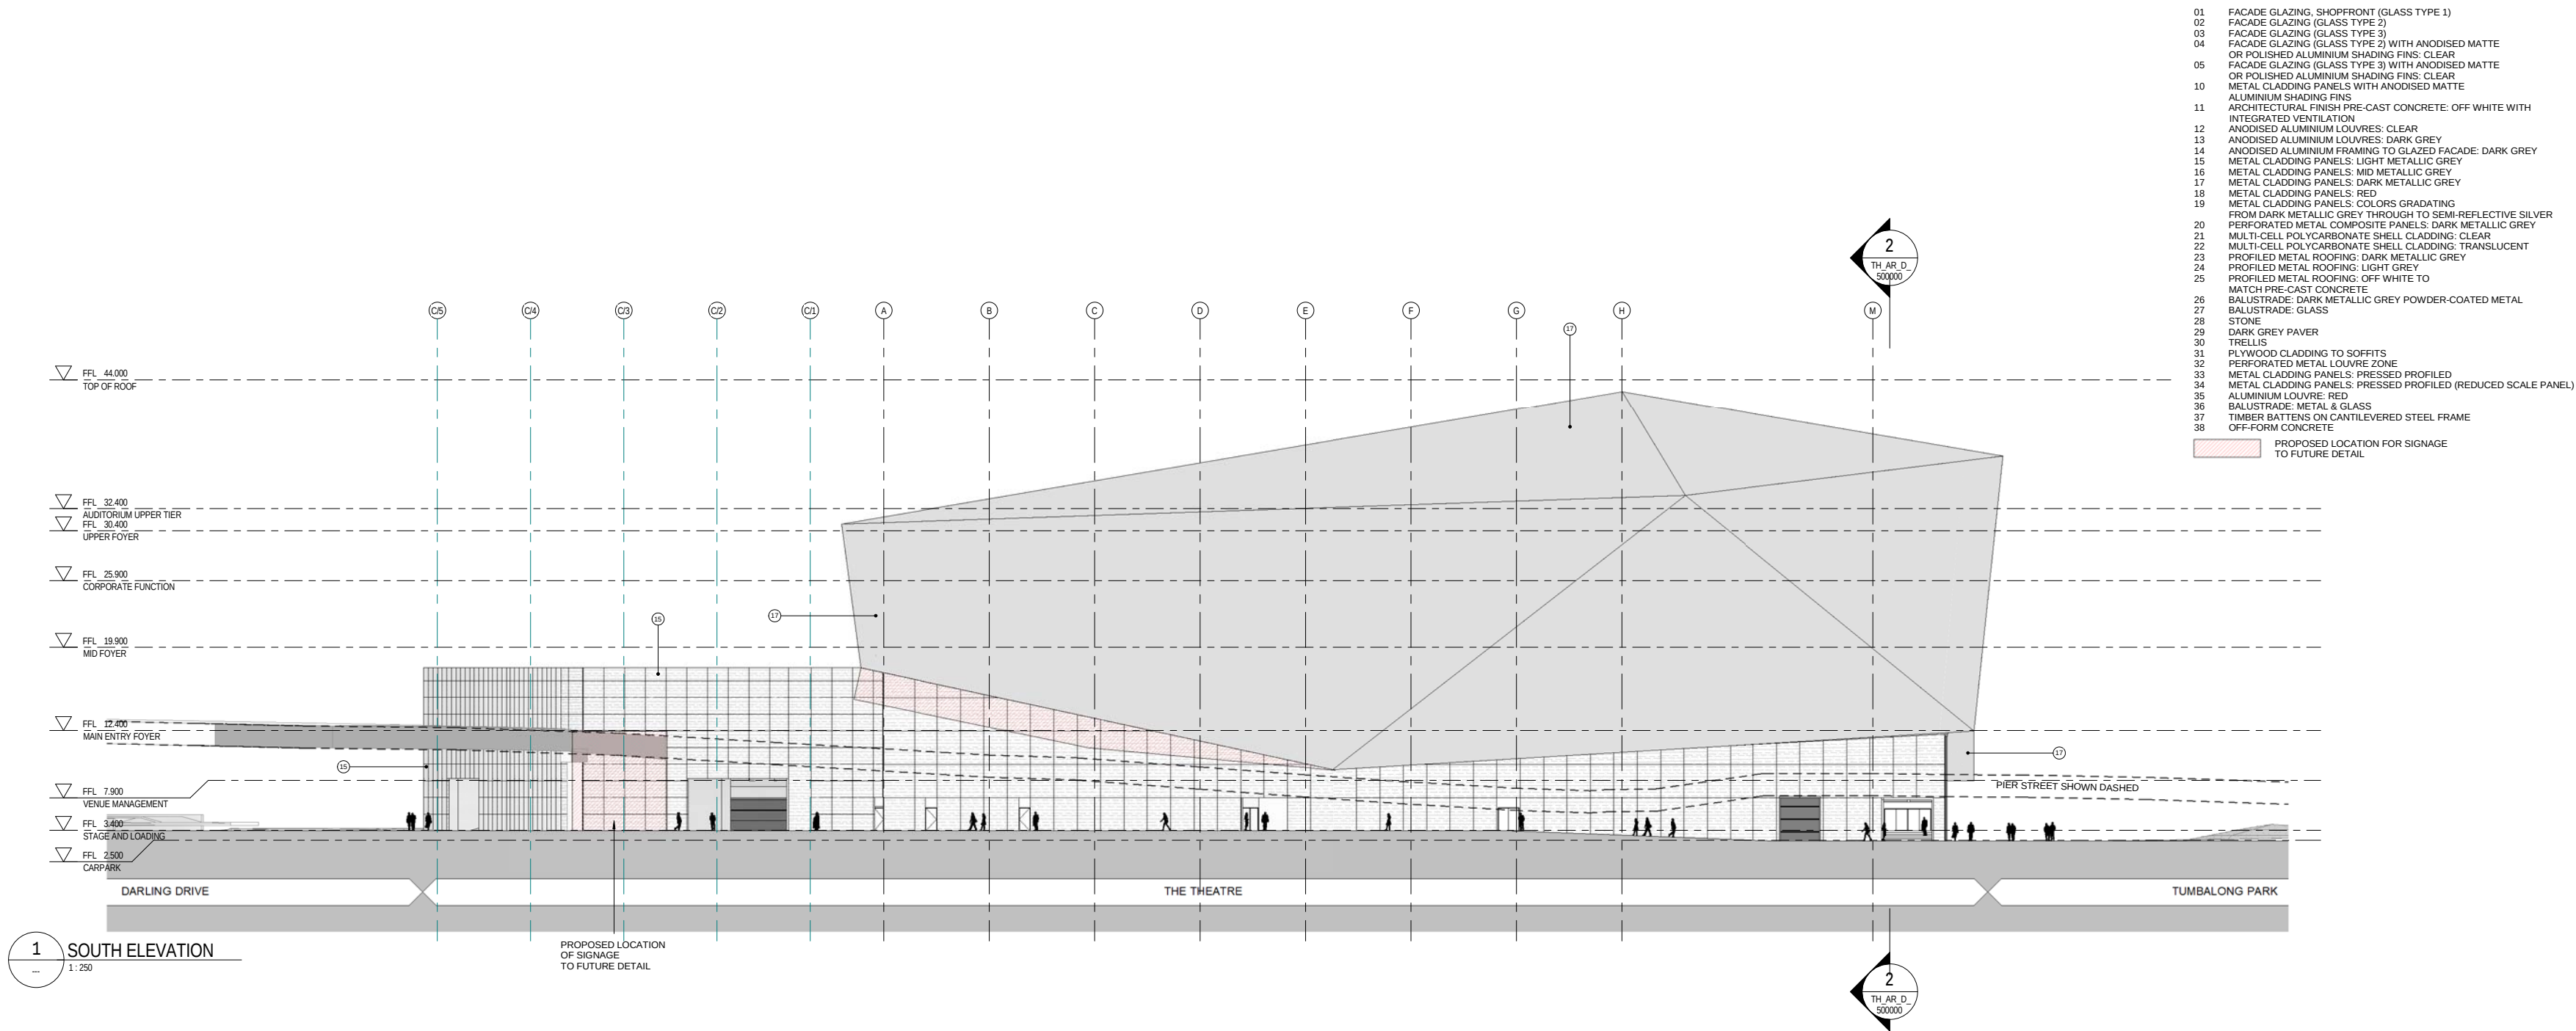

1 SOUTH ELEVATION
1:250

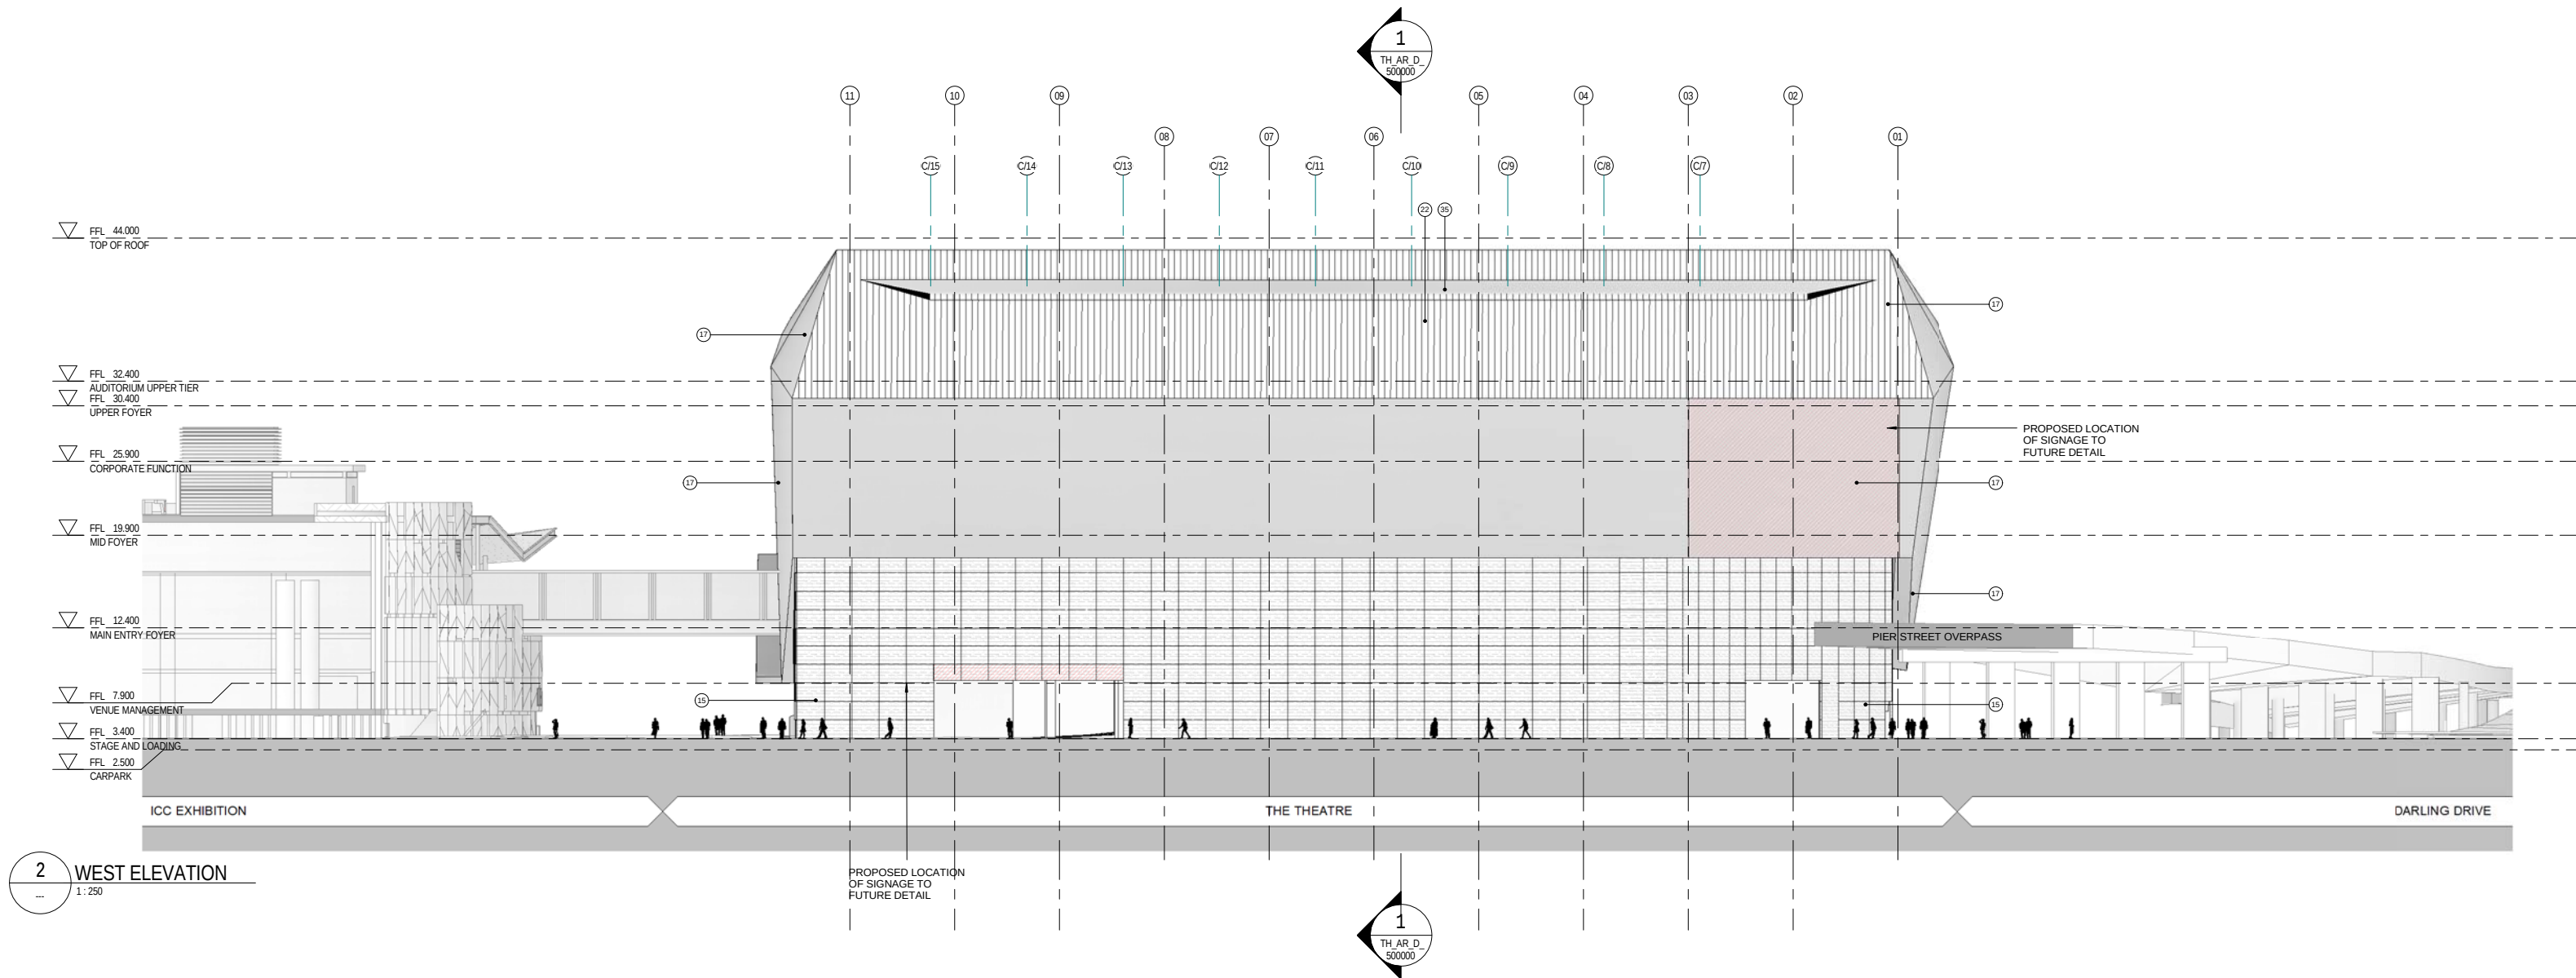

2 WEST ELEVATION
1:250

REFERENCE MAP

0 5 10 20m
1:250

NOTES

- DO NOT SCALE DRAWINGS. WRITTEN DIMENSIONS GOVERN.
- ALL DIMENSIONS ARE IN MILLIMETRES UNLESS NOTED OTHERWISE.
- ALL DIMENSIONS SHALL BE VERIFIED ON SITE BEFORE PROCEEDING WITH THE WORK. HASSELL SHALL BE NOTIFIED IN WRITING OF ANY DISCREPANCIES.
- THIS DRAWING MUST BE READ IN CONJUNCTION WITH ALL RELEVANT CONTRACTS, SPECIFICATIONS AND DRAWINGS.

© COPYRIGHT OF THIS DRAWING IS VESTED IN HASSELL+POPULOUS.
2013 HASSELL+POPULOUS

THIS DRAWING IS AN UNCONTROLLED COPY, UNLESS NOTED OTHERWISE.

REV	DESCRIPTION	DATE
1	ISSUED FOR INFORMATION	24.05.2013
2	ISSUED FOR INFORMATION	30.05.2013
3	ISSUED FOR INFORMATION	07.06.2013
A	ISSUED FOR DEVELOPMENT APPLICATION	24.06.2013

ARCHITECT - PRINCIPAL DESIGN CONSULTANT

HASSELL+POPULOUS

HASSELL Limited ABN 007 711 435
LEVEL 2, PIER 8/9
23 HICKSON ROAD
SYDNEY NSW 2000 AUSTRALIA
SYDNEY@HASSELLSTUDIO.COM
T +61 2 9101 2000 F +61 2 9101 2100

POPULOUS DESIGN PTY LTD
ABN 55 20072 20891 20993

CONSULTANTS

AECOM BUILDING / ENVIRONMENTAL SERVICES
LEVEL 11, 401 GEORGE ST, SYDNEY
NSW 2000
(02) 9934 9000

Robert Bird Group STRUCTURAL SERVICES
LEVEL 5, 8 CASTLEREAGH ST, SYDNEY
NSW 2000
(02) 8246 3200

Hyder CIVIL / TRAFFIC SERVICES
5/141 WALKER ST, NORTH SYDNEY
NSW 2060
(02) 8607 9000

CLIENT

Lend Lease PROJECT MANAGEMENT & CONSTRUCTION
LEVEL 4, THE BOND, 30 HICKSON RD
MILLERS POINT, NSW 2000
(02) 9236 6111

PROJECT

SICEEP_DARLING HARBOUR
THE THEATRE

DRAWING TITLE

OVERALL SOUTH AND WEST
ELEVATIONS

STATUS

DEVELOPMENT APPLICATION

SCALE @ A0 / 50% @ A2 DRAWN CO-ORD REVISED APPROVED

As indicated IRH IRH MR MR

PROJECT NUMBER DRAWING NUMBER REV

AX003688 TH_AR_D_420000 A

Original Sheet Size A0 - 1189 x 841mm

FOR APPROVAL