



**1 SOUTH ELEVATION**  
CO\_AR\_D\_1:250

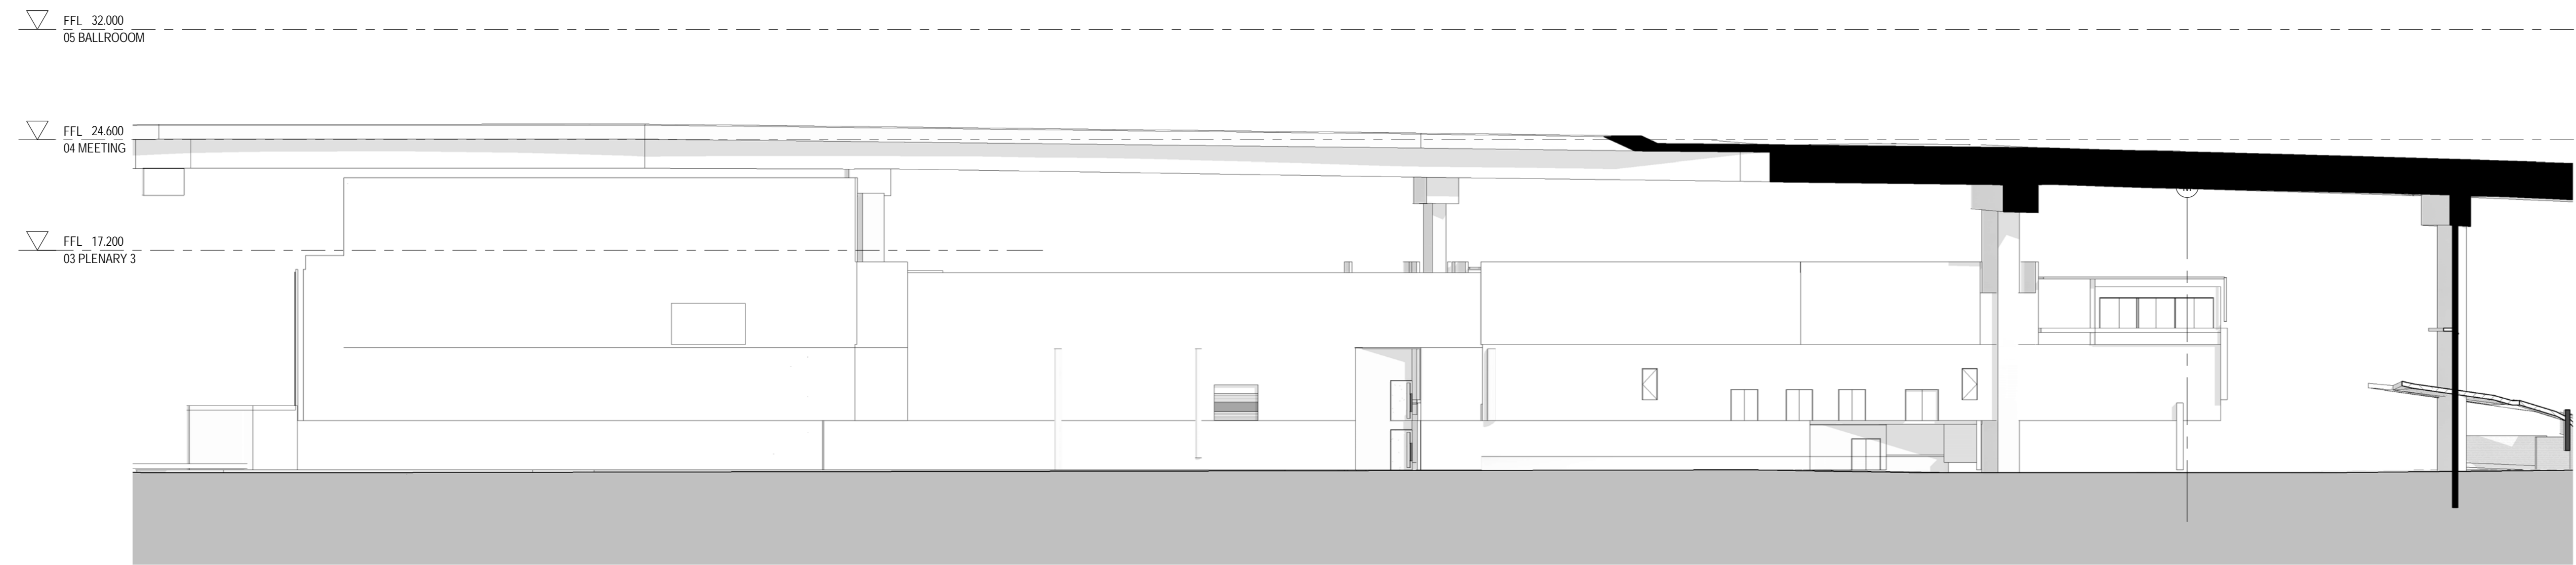


**3 SOUTH ELEVATION - PARKSIDE**  
CO\_AR\_D\_1:250

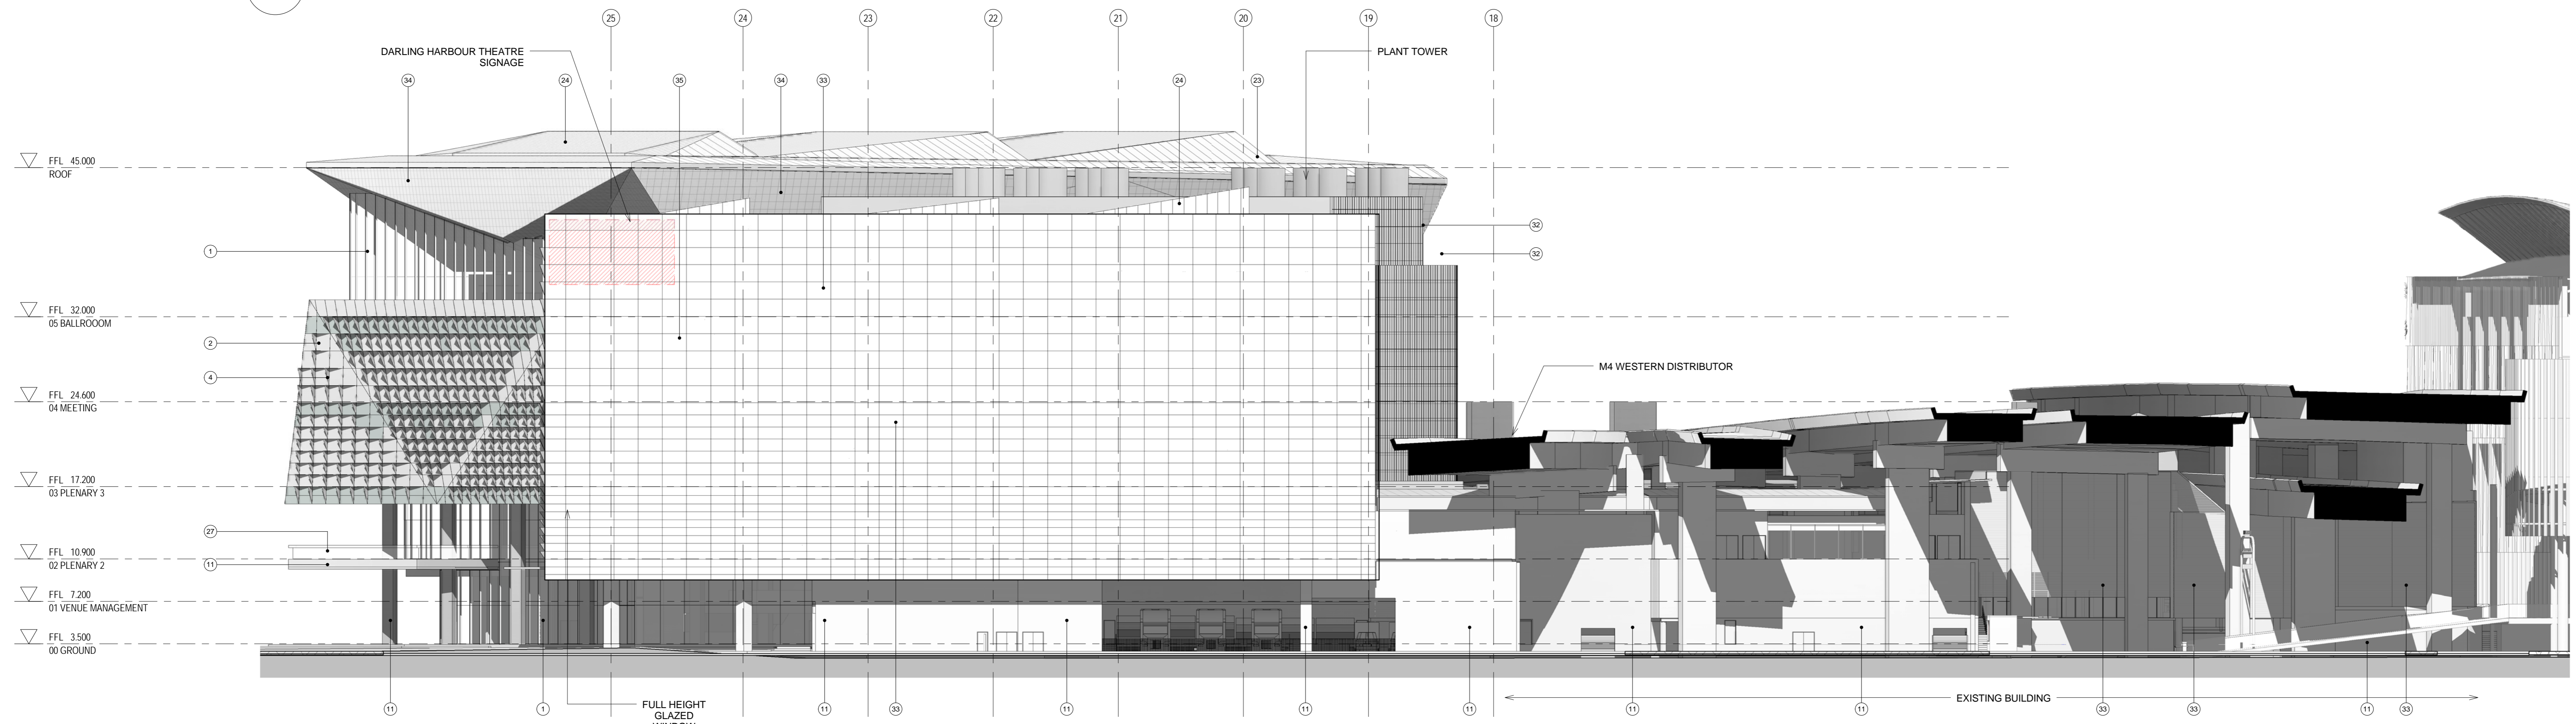

**2 WEST ELEVATION**  
CO\_AR\_D\_1:250  
CO\_AR\_SK\_2013

- LEGEND**
- 01 FACADE GLAZING, SHOPFRONT (GLASS TYPE 1)
  - 02 FACADE GLAZING (GLASS TYPE 2)
  - 03 FACADE GLAZING (GLASS TYPE 3)
  - 04 FACADE GLAZING (GLASS TYPE 2) WITH ANODISED MATTE OR POLISHED ALUMINIUM SHADING FINS: CLEAR
  - 05 FACADE GLAZING (GLASS TYPE 3) WITH ANODISED MATTE OR POLISHED ALUMINIUM SHADING FINS: CLEAR
  - 10 METAL CLADDING PANELS WITH ANODISED MATTE
  - 11 ALUMINIUM SHADING FINS
  - 12 PRE-CAST CONCRETE: STONE: OFF WHITE
  - 13 ANODISED ALUMINIUM LOUVRES: CLEAR
  - 14 ANODISED ALUMINIUM LOUVRES: DARK GREY
  - 15 ANODISED ALUMINIUM FRAMING TO GLAZED FACADE: DARK GREY
  - 16 METAL CLADDING PANELS: LIGHT METALLIC GREY
  - 17 METAL CLADDING PANELS: MID METALLIC GREY
  - 18 METAL CLADDING PANELS: DARK METALLIC GREY
  - 19 METAL CLADDING PANELS: RED
  - 20 METAL CLADDING PANELS: COLORS GRADATING FROM DARK METALLIC GREY THROUGH TO SEMI-REFLECTIVE SILVER
  - 21 PERFORATED METAL COMPOSITE PANELS: DARK METALLIC GREY
  - 22 MULTI-CELL POLYCARBONATE SHELL CLADDING: CLEAR
  - 23 PROFILED METAL ROOFING: TRANSLUCENT
  - 24 PROFILED METAL ROOFING: DARK METALLIC GREY
  - 25 PROFILED METAL ROOFING: LIGHT GREY
  - 26 PROFILED METAL ROOFING: OFF WHITE TO MATCH PRE-CAST CONCRETE
  - 27 BALUSTRADE: DARK METALLIC GREY POWDER-COATED METAL
  - 28 BALUSTRADE: GLASS
  - 29 DARK GREY PAVER
  - 30 STONE
  - 31 PLYWOOD CLADDING TO SOFFITS
  - 32 PERFORATED METAL LOUVER ZONE
  - 33 METAL CLADDING PANELS
  - 34 METAL CLADDING PANELS (REDUCED SCALE PANEL)
  - 35 ALUMINIUM LOUVRE: RED
  - 36 BALUSTRADE: METAL AND GLASS
- PROPOSED LOCATION FOR SIGNAGE TO FUTURE DETAIL

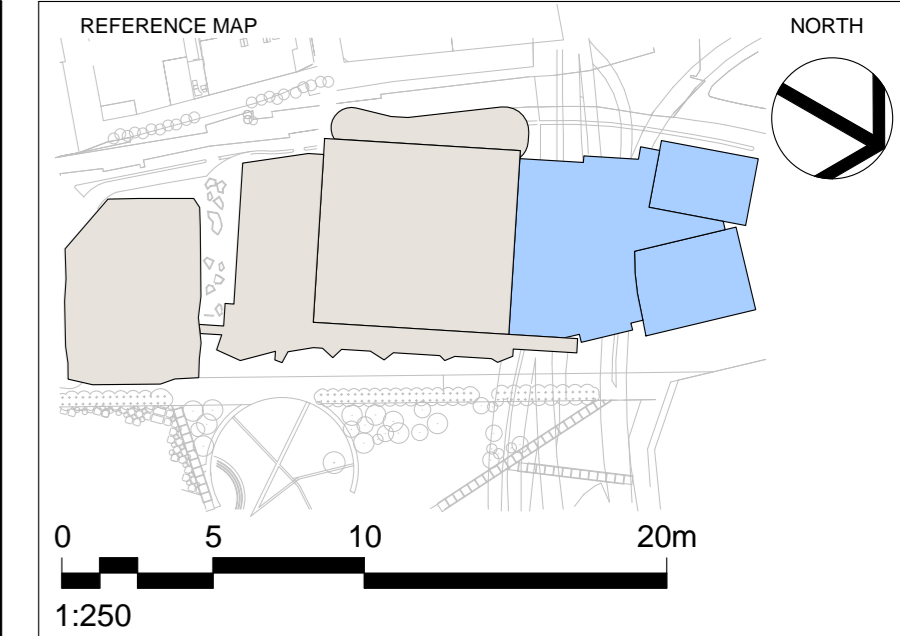

- NOTES**
1. DO NOT SCALE DRAWINGS. WRITTEN DIMENSIONS GOVERN.
  2. ALL DIMENSIONS ARE IN MILLIMETRES UNLESS NOTED OTHERWISE.
  3. ALL DIMENSIONS SHALL BE VERIFIED ON SITE BEFORE PROCEEDING WITH THE WORK. HASSELL SHALL BE NOTIFIED IN WRITING OF ANY DISCREPANCIES.
  4. THIS DRAWING MUST BE READ IN CONJUNCTION WITH ALL RELEVANT CONTRACTS, SPECIFICATIONS AND DRAWINGS.

© COPYRIGHT OF THIS DRAWING IS VESTED IN HASSELL+POPULOUS. 2013 HASSELL+POPULOUS.

THIS DRAWING IS AN UNCONTROLLED COPY, UNLESS NOTED OTHERWISE.

REV	DESCRIPTION	DATE
1	ISSUED FOR INFORMATION	23.05.13
2	ISSUED FOR INFORMATION	06.06.13
A	ISSUED FOR DEVELOPMENT APPLICATION	24.06.13

ARCHITECT - PRINCIPAL DESIGN CONSULTANT  
**HASSELL+POPULOUS**  
HASSELL Limited ABN 007 711 435 POPULOUS DESIGN PTY LTD  
LEVEL 2, PIER 8/9, 23 HICKSON ROAD SYDNEY NSW 2000 AUSTRALIA  
SYDNEY@HASSELLSTUDIO.COM T +61 2 9101 2000 F +61 2 9101 2100

CONSULTANTS

**AECOM** BUILDING / ENVIRONMENTAL SERVICES  
LEVEL 4, 420 GEORGE ST, SYDNEY NSW 2000 (02) 8934 9000

**Robert Bird Group** STRUCTURAL SERVICES  
LEVEL 6, 9 CASTLEREAGH ST, SYDNEY NSW 2000 02 8246 3300

**Hyder** CIVIL / TRAFFIC SERVICES  
5/141 WALKER ST, NORTH SYDNEY NSW 2060 (02) 8907 9000

CLIENT

**Lend Lease** PROJECT MANAGEMENT & CONSTRUCTION  
LEVEL 4, THE BOND, 30 HICKSON RD MILLERS POINT, NSW 2000 (02) 9236 6111

PROJECT  
**SICEEP\_DARLING HARBOUR ICC**

DRAWING TITLE  
**ELEVATIONS**

STATUS  
**DEVELOPMENT APPLICATION**

SCALE	AD	50%	10%	A2	DRAWN	CO-ORD	REVIEWED	APPROVED
1:250					LM	DH	GS	GS

PROJECT NUMBER	DRAWING NUMBER	REV
AX003688	CO_AR_D_420000	A

**FOR APPROVAL**

C:\Users\pope\Documents\CO\_AR\_IBB\_040413.dwg 27/06/2013 6:04:54 PM Original Sheet Size A0 - 1189 x 841mm