

LISMORE BASE HOSPITAL

STAGE 3A

DRAWING LIST	
A1001	LOCATION PLAN
A1002	SITE PLAN
A2203	GA LEVEL 03
A2204	GA LEVEL 04
A2205	GA LEVEL 05
A2206	GA LEVEL 06
A2207	GA LEVEL 07
A2208	GA LEVEL 08
A3001	ELEVATION - SOUTH
A3002	ELEVATION - NORTH
A3003	ELEVATION - EAST AND WEST
A3101	SECTIONS
A8001	SUN SHADOW DIAGRAMS
A9401	3D CONTEXT MODEL
ACH2004	COMMUNITY HEALTH DEMO PLAN
ACH2204	COMMUNITY HEALTH PLAN
ACH3001	COMMUNITY HEALTH ELEVATION



Copyright
WOODS BAGOT

Notes:
CONTRACTOR MUST VERIFY ALL DIMENSIONS
ON SITE BEFORE COMMENCING WORK OR
PREPARING WORKSHOP DRAWINGS. DO NOT
SCALE DRAWING.

Date generated: 26-07-13 3:24:51 PM

C:\My Documents\Autodesk\Revit\Projects\2013\BIM-A\1\LISMORE\3A-DO_01.rvt

Rev	Description	Date	App'd	Rev	Description	Date	App'd	Rev	Description	Date	App'd
-----	-------------	------	-------	-----	-------------	------	-------	-----	-------------	------	-------

A	DA APPLICATION	12/07/13	TO
---	----------------	----------	----



NSW
GOVERNMENT



Health
Infrastructure

Project

LISMORE BASE HOSPITAL
REDEVELOPMENT

(60 Uralla Street, Lismore NSW 2480)

Drawing title
COVER SHEET

Checked TO	Approved HA	Scale @ B1 sheet size 50mm on original
---------------	----------------	--



WOODS
BAGOT

AUSTRALIA
ASIA
MIDDLE EAST
EUROPE
NORTH AMERICA

Project number
120179

Drawing number
A1000

Status
PRELIMINARY

Revision
A



Copyright
WOODS BAGOT

Note:
CONTRACTOR MUST VERIFY ALL DIMENSIONS
ON SITE BEFORE COMMENCING WORK OR
PREPARING WORKSHOP DRAWINGS. DO NOT
SCALE DRAWING.


LEGEND



EXISTING BUILDINGS



COMMUNITY HEALTH
REFURBISHMENT WORKS

 

STAGE 3A BUILDING WORKS

EXTENT OF SITE WORKS - 3A BUILDING

EXISTING BOUNDARY LINE

EXTENT OF PROPOSED REVISED BOUNDARY LINE
NOTE: PROPOSED REVISED BOUNDARY LINE WILL FORM
PART OF A SEPARATE APPLICATION/APPROVALS PROCESS

Rev	Description	Date	App'd	Rev	Description	Date	App'd	Rev	Description	Date	App'd



Health
Infrastructure

Project
LISIMORE BASE HOSPITAL
REDEVELOPMENT

60 Uralba Street, Lisimore NSW 2480

Drawing title
LOCATION PLAN

Checked TO Approved HA Scale As indicated @ 01 sheet size

50mm on original




WOODS
BAGOT

AUSTRALIA
ASIA
MIDDLE EAST
EUROPE
NORTH AMERICA


Project number
120179
Status
PRELIMINARY

Drawing number
A1001


Revision
A

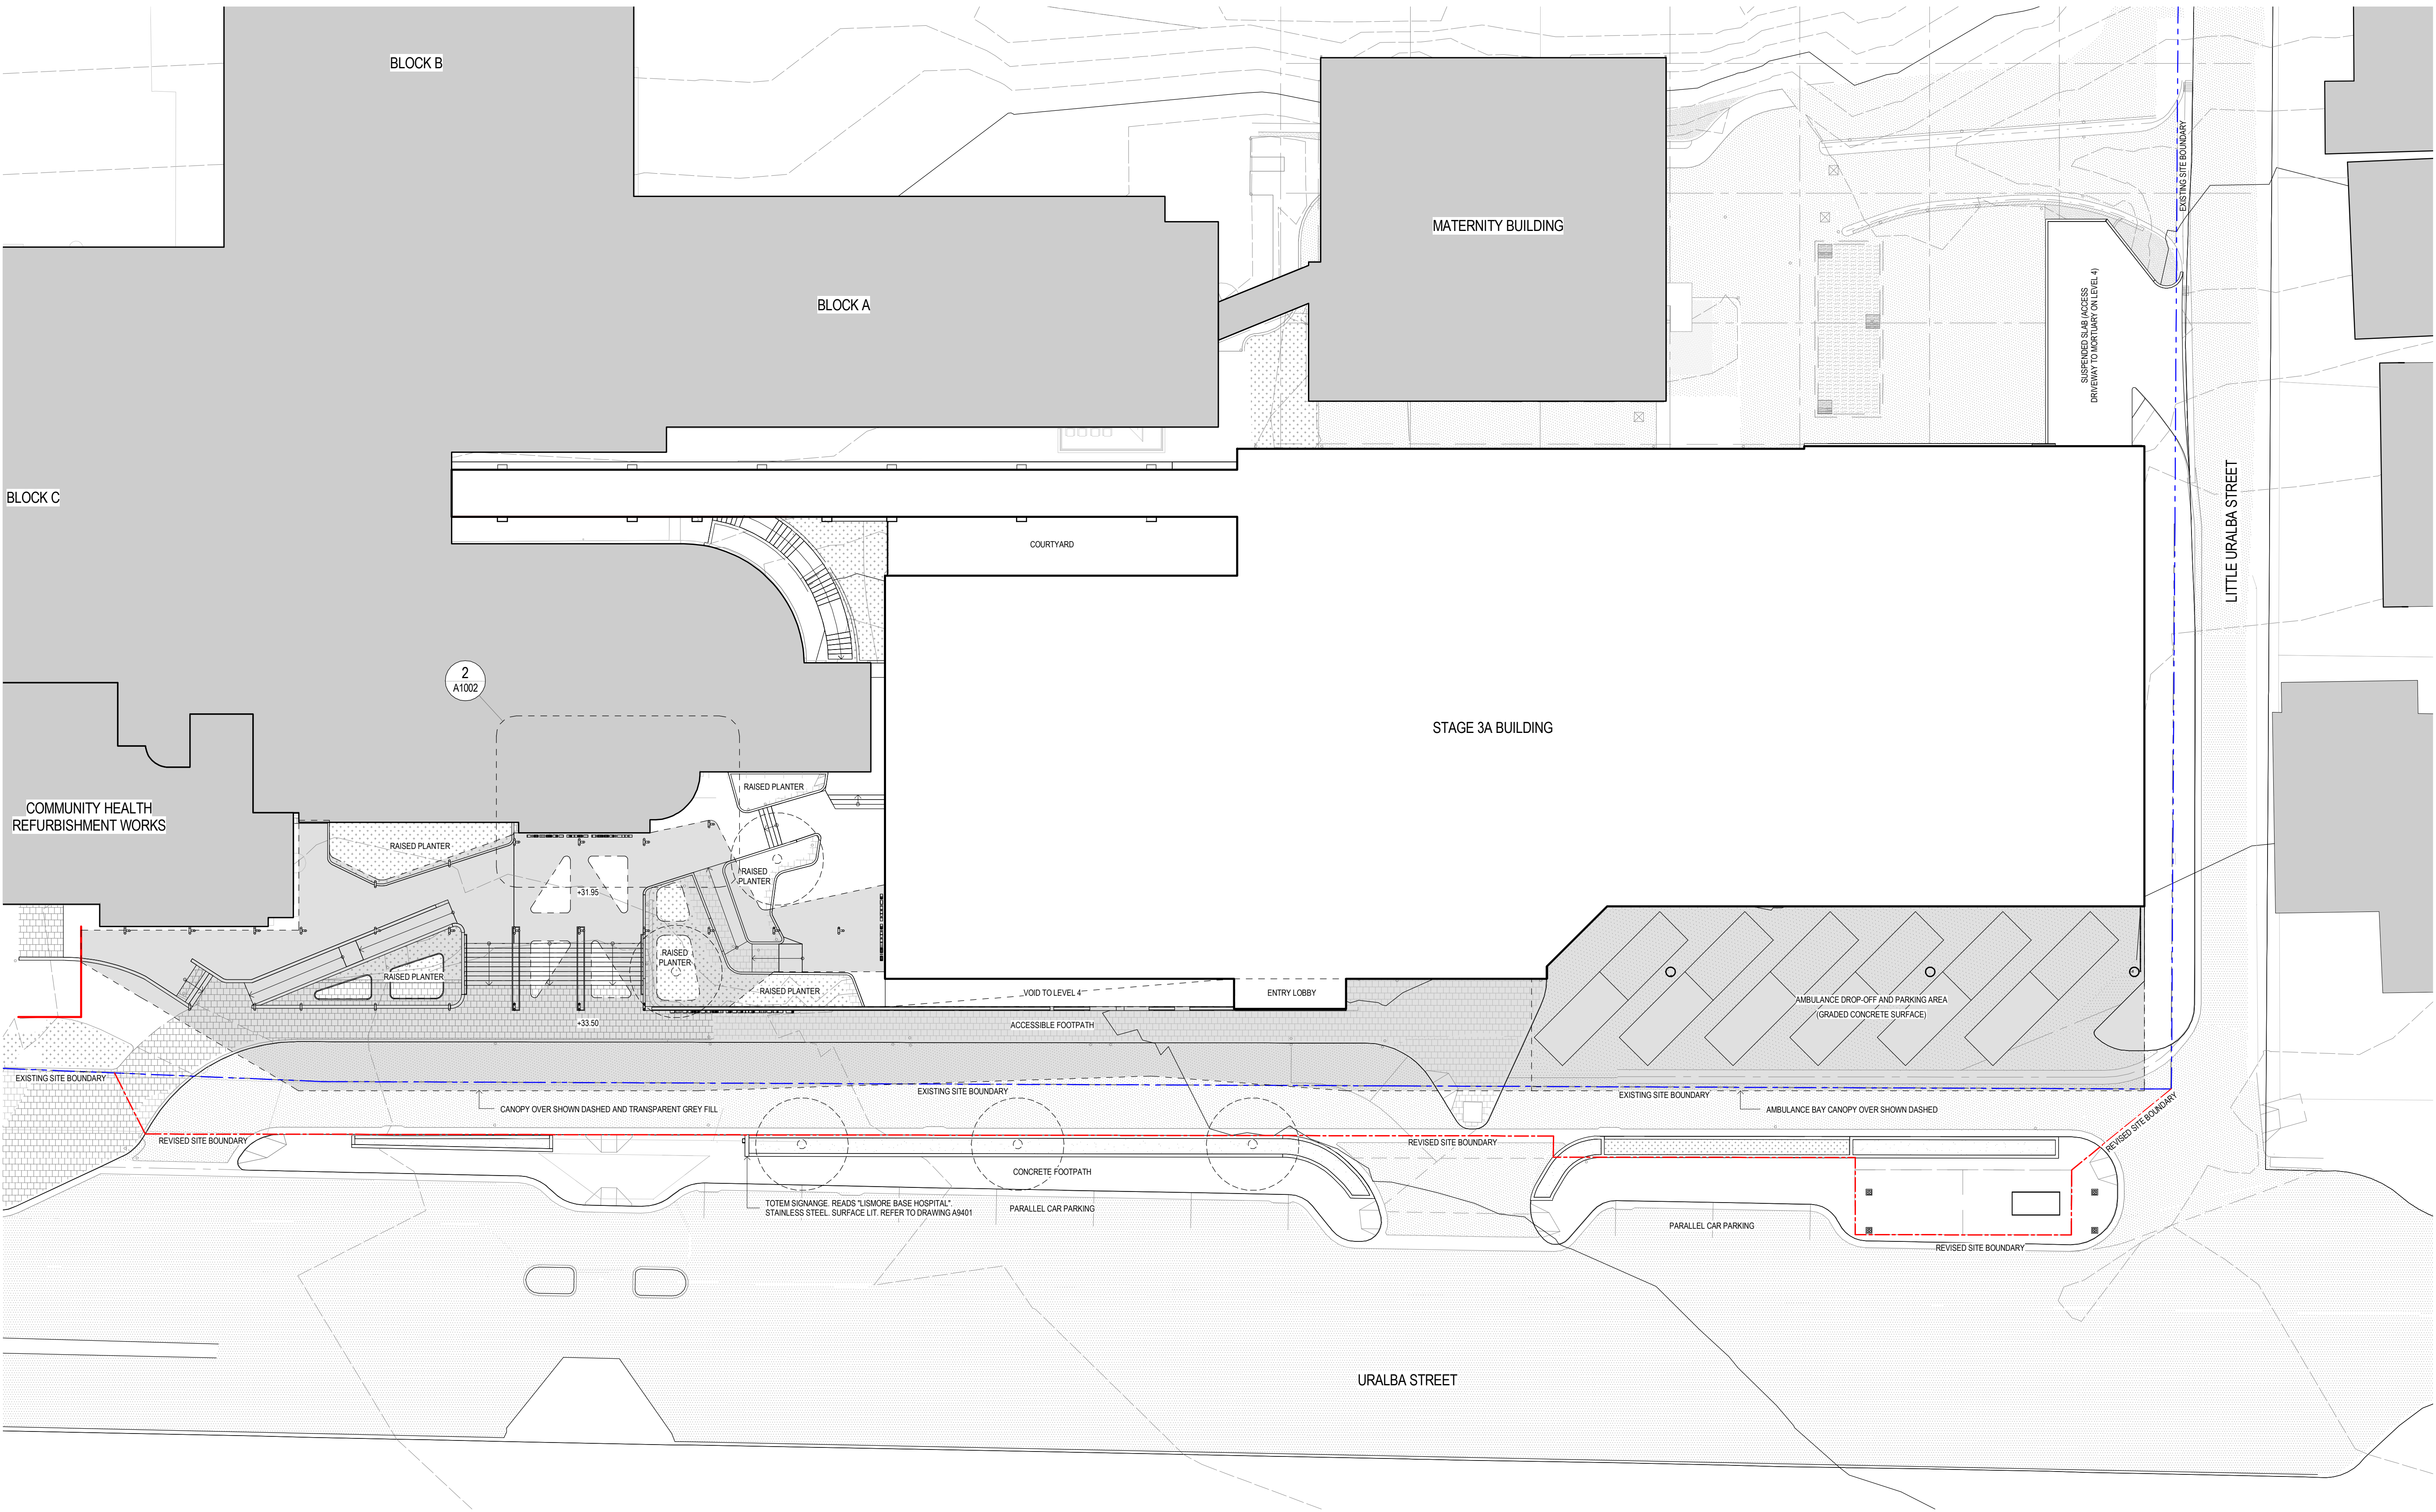

1 1:200 SITE PLAN
SCALE 1 : 200

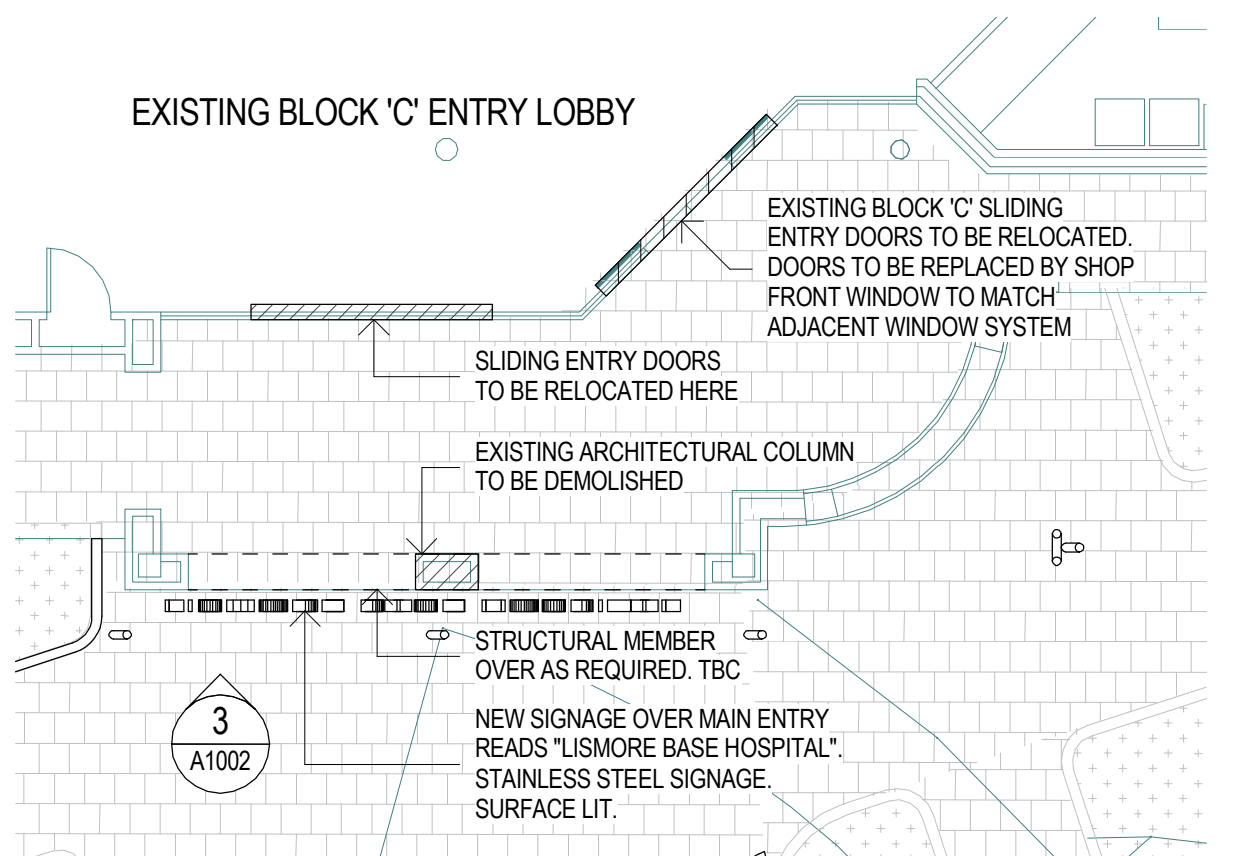


2 1:100 MAIN ENTRY ALTERATIONS
SCALE 1 : 100

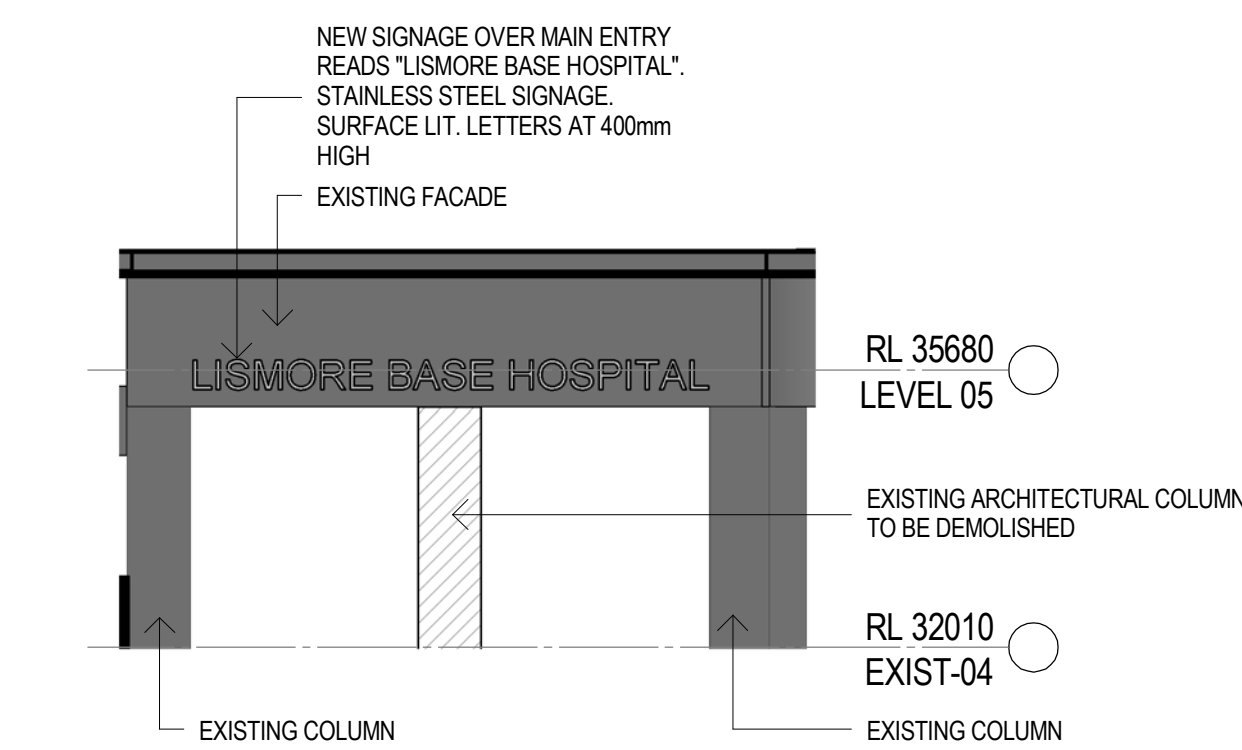

3 1:100 MAIN ENTRY ALTERATIONS, ELEVATION
SCALE 1 : 100

Copyright:
WOODS BAGOT
Notes:
CONTRACTOR MUST VERIFY ALL DIMENSIONS
ON SITE BEFORE COMMENCING WORK OR
PREPARING WORKSHOP DRAWINGS. DO NOT
SCALE DRAWING.

--- EXISTING BOUNDARY LINE
--- EXTENT OF PROPOSED REVISED BOUNDARY LINE
NOTE: PROPOSED REVISED BOUNDARY LINE WILL FORM
PART OF A SEPARATE APPLICATION/APPROVALS PROCESS

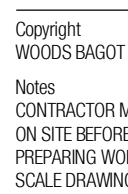

CONTRACTOR MUST VERIFY ALL DIMENSIONS ON SITE BEFORE COMMENCING WORK OR PREPARING WORKSHOP DRAWINGS. DO NOT SCALE DRAWING.

LEGEND

- 2 HOUR FIRE WALL
- SMOKE WALL
- SPRINKLERED WALL
- ALTERNATIVE SOLUTION - REFER FER
- JOINERY

Date generated: 26-07-13 3:21:09 PM

C:\My Documents\Autodesk\Revit\RAC2013\BIM-AR-USMOCFEBH3A-D0_sdt19.rvt



Client

NSW
GOVERNMENT

Project
LISMORE BASE HOSPITAL
REDEVELOPMENT
601 Leslie Street Lismore NSW 2480


60 Uralla Street Lismore NSW 2480

Drawing title
GA - LEVEL 03

Checked **AJ** Approved **HA** Scale **1 : 100**
 © B1 sheet size
 50mm on original

**WOODS
BAGOT** AUSTRALIA
ASIA
MIDDLE EAST
EUROPE
NORTH AMERICA

Project number 120179 Drawing number A2203 Revision A
Status PRELIMINARY

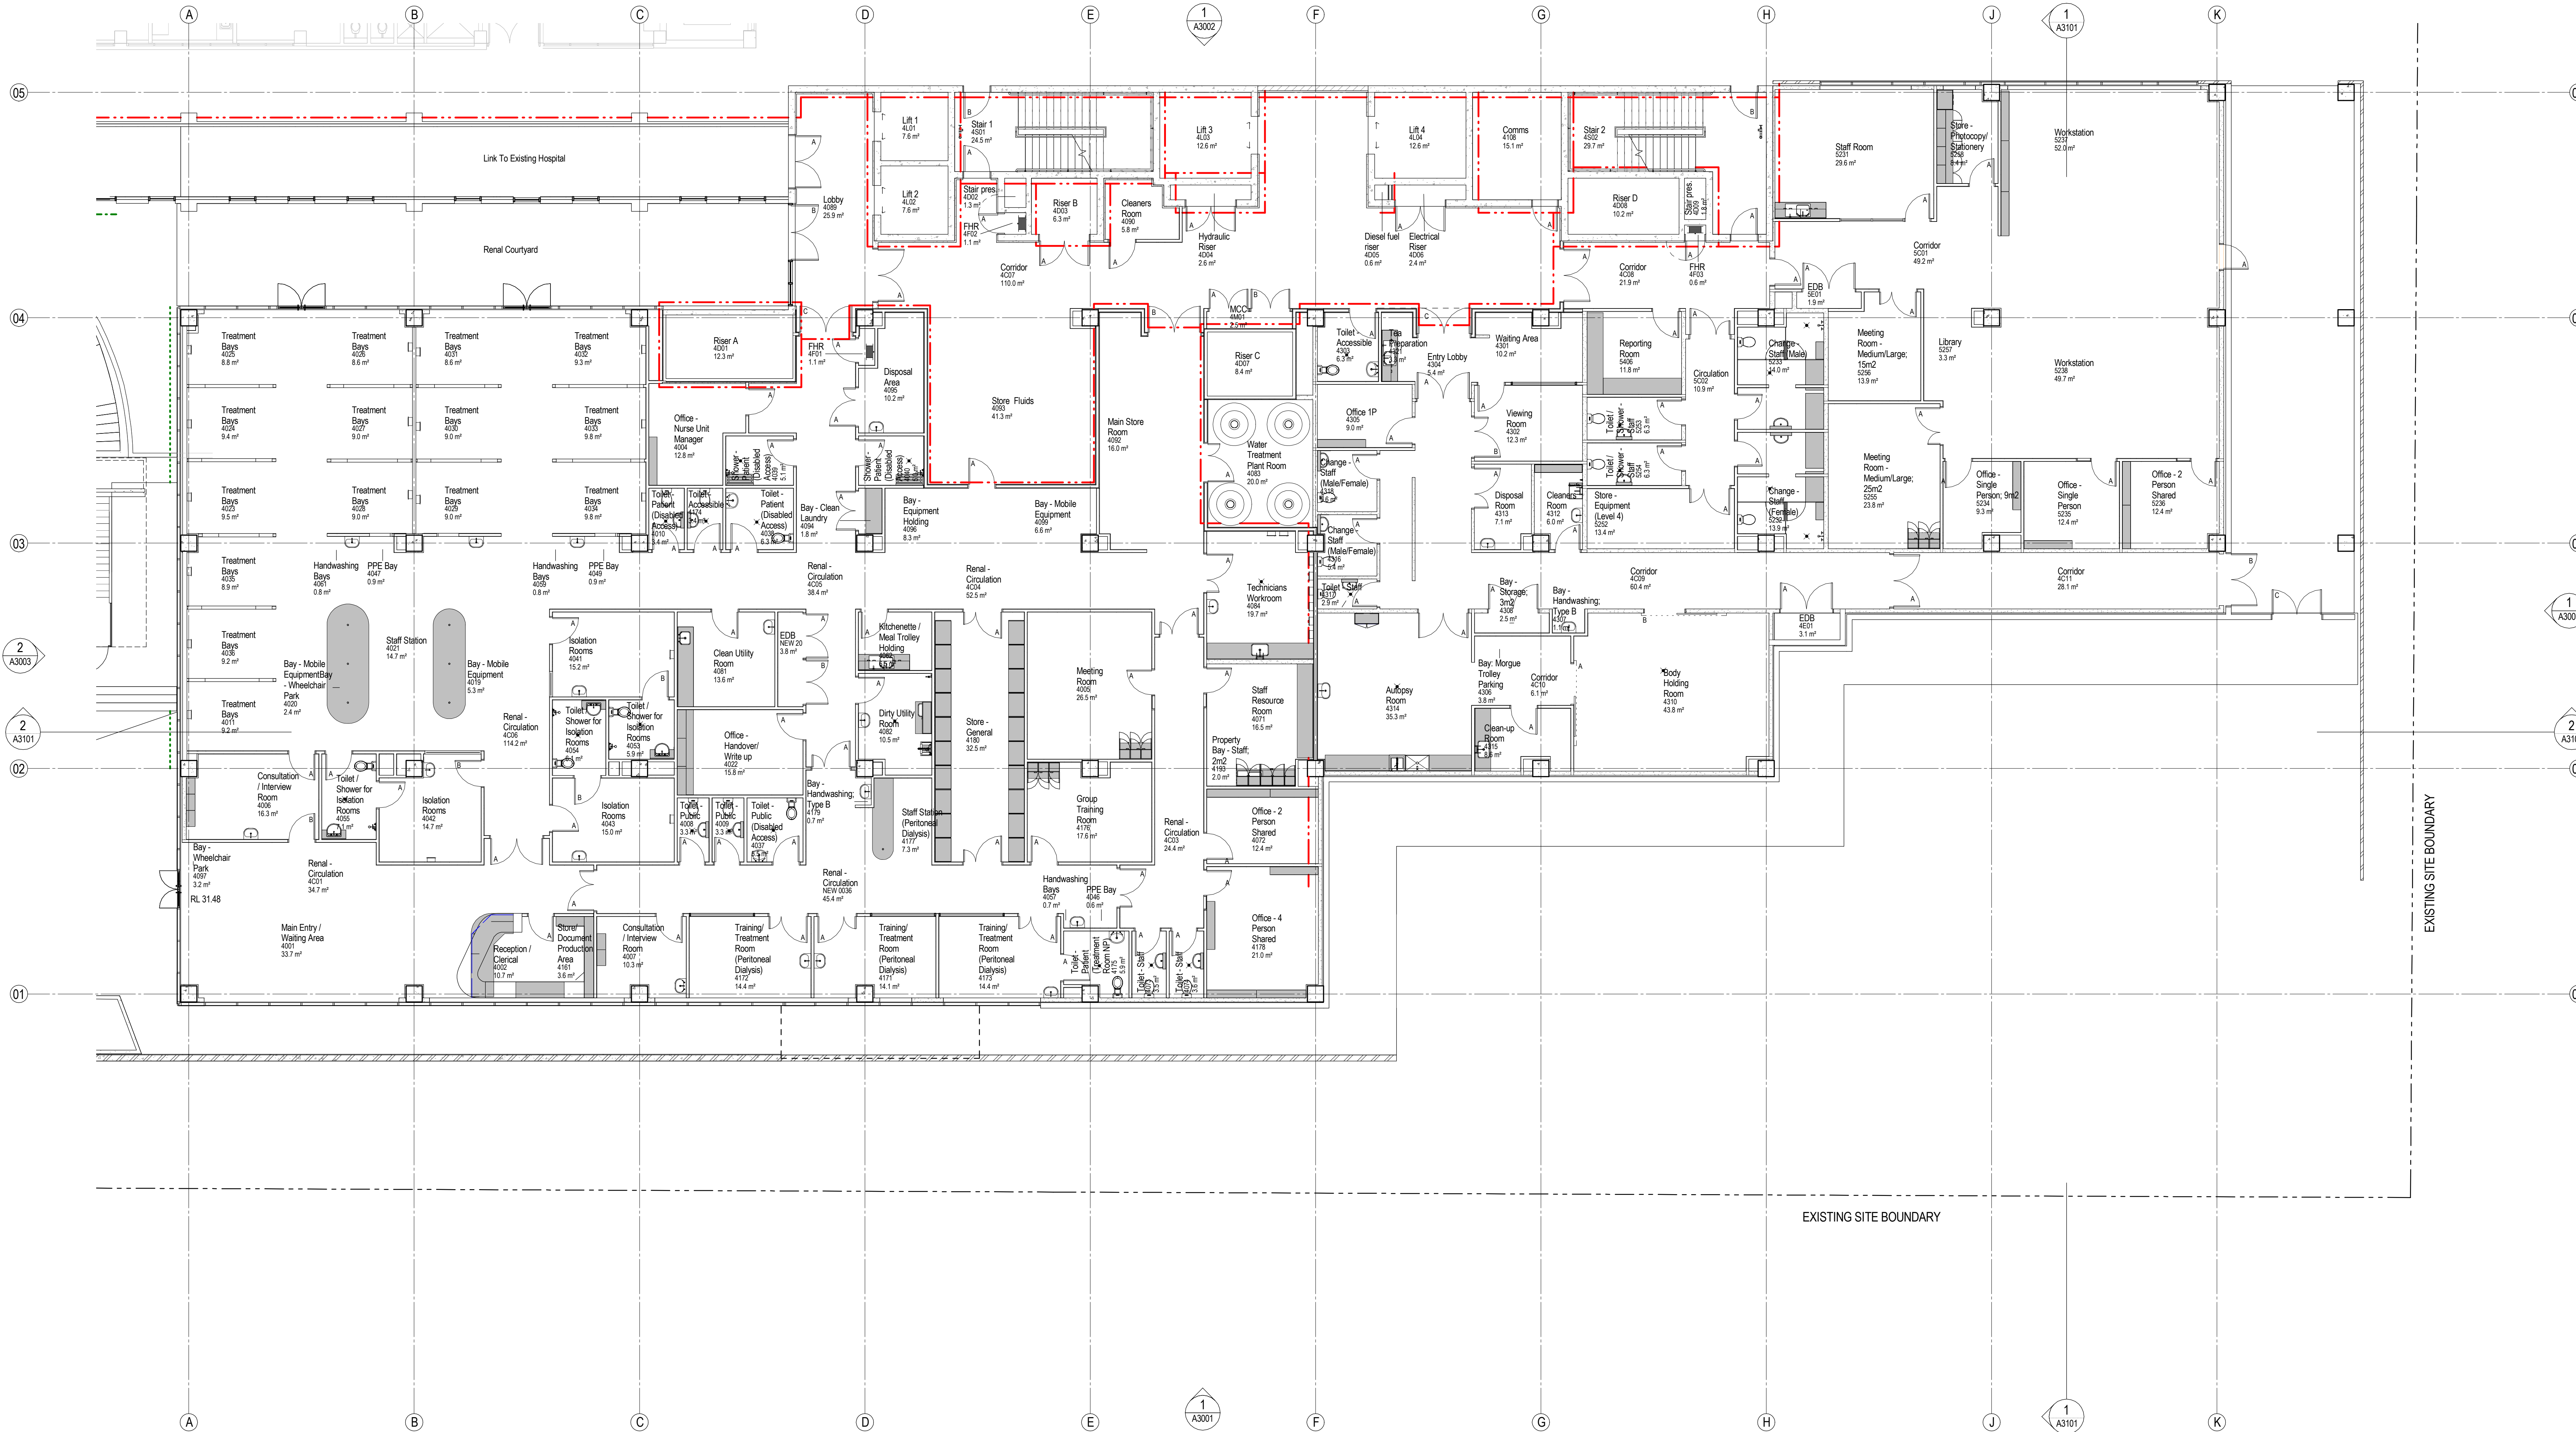

Copyright
WOODS BAGOT

Notes:
CONTRACTOR MUST VERIFY ALL DIMENSIONS
ON SITE BEFORE COMMENCING WORK ON
PREPARED WORKSHOP DRAWINGS. DO NOT
SCALE DRAWING.

Date generated: 26-06-13 6:37:58 PM

LEGEND	
---	2 HOUR FIRE WALL
---	SMOKE WALL
---	SPRINKLERED WALL
	JOINERY

C:\My Documents\Autodesk\Revit\Projects\2013\BIM-AP\LISMORE\GA-DO_04.rvt



Health
Infrastructure

Project
LISMORE BASE HOSPITAL
REDEVELOPMENT

60 Uralla Street, Lismore NSW 2480


Drawing title
GA - LEVEL 04

Checked TO	Approved HA	Scale 1 : 100 @ B1 sheet size
50mm on original		

WOODS BAGOT AUSTRALIA
ASIA
MIDDLE EAST
EUROPE
NORTH AMERICA

Project number 120179	Drawing number A2204	Revision A
Status DA APPLICATION		

Rev	Description	Date	App'd	Rev	Description	Date	App'd

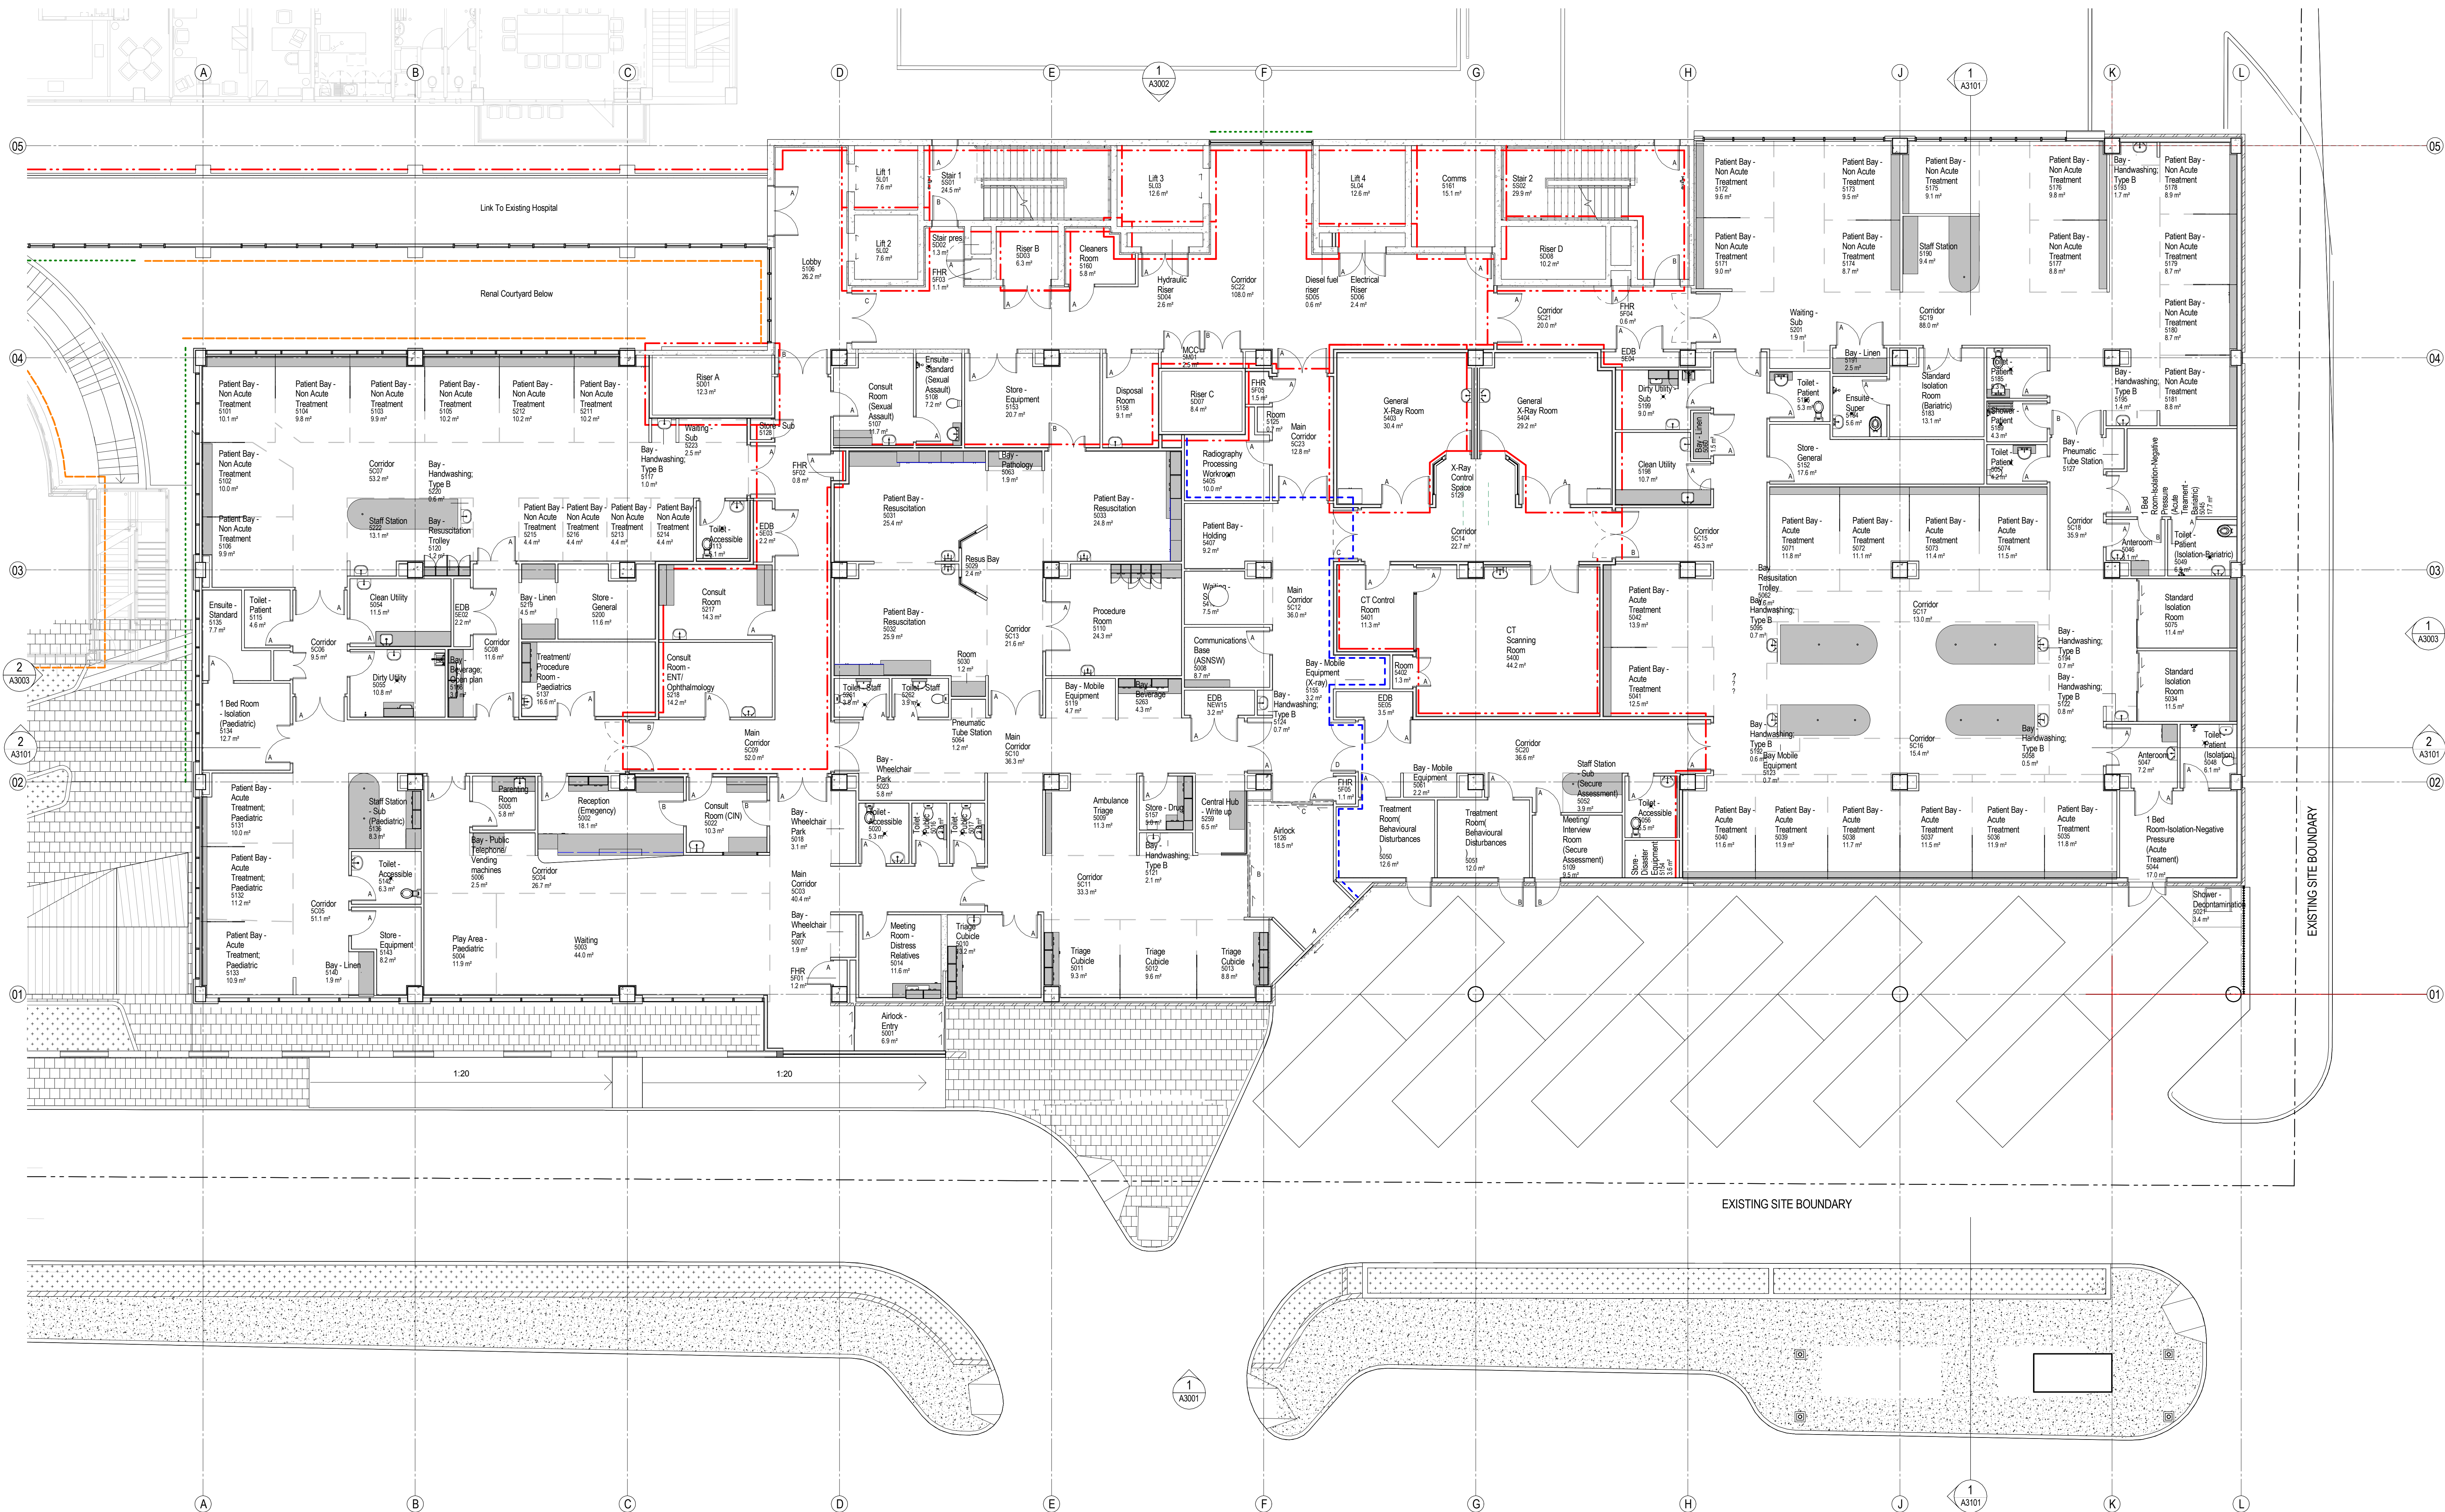

Copyright
WOODS BAGOT

Notes:
CONTRACTOR MUST VERIFY ALL DIMENSIONS
ON SITE BEFORE COMMENCING WORK OR
PREPARING WORKSHOP DRAWINGS. DO NOT
SCALE DRAWING.

- LEGEND**
- 2 HOUR FIRE WALL
 - SMOKE WALL
 - SPRINKLERED WALL
 - ALTERNATIVE SOLUTION - REFER PER
 - JOINERY

Date generated: 12-07-13 4:33:52 PM

C:\My Documents\Autodesk\Revit\Projects\2013\BIM-AP-LISMORE\BIM-DO_05.rvt

Rev Description Date App'd Rev Description

A DA APPLICATION

12/07/13 TO

Date App'd

Drawing title

GA - LEVEL 05

Checked

AJ

Approved

HA

Scale

1:100

at B1 sheet size

50mm on original



Health
Infrastructure

Project

LISMORE BASE HOSPITAL

REDEVELOPMENT

60 Uralla Street, Lismore NSW 2480

WOODS BAGOT AUSTRALIA
ASIA
MIDDLE EAST
EUROPE
NORTH AMERICA

Project number

120179

Drawing number

A2205

Revision

A

Status

PRELIMINARY