


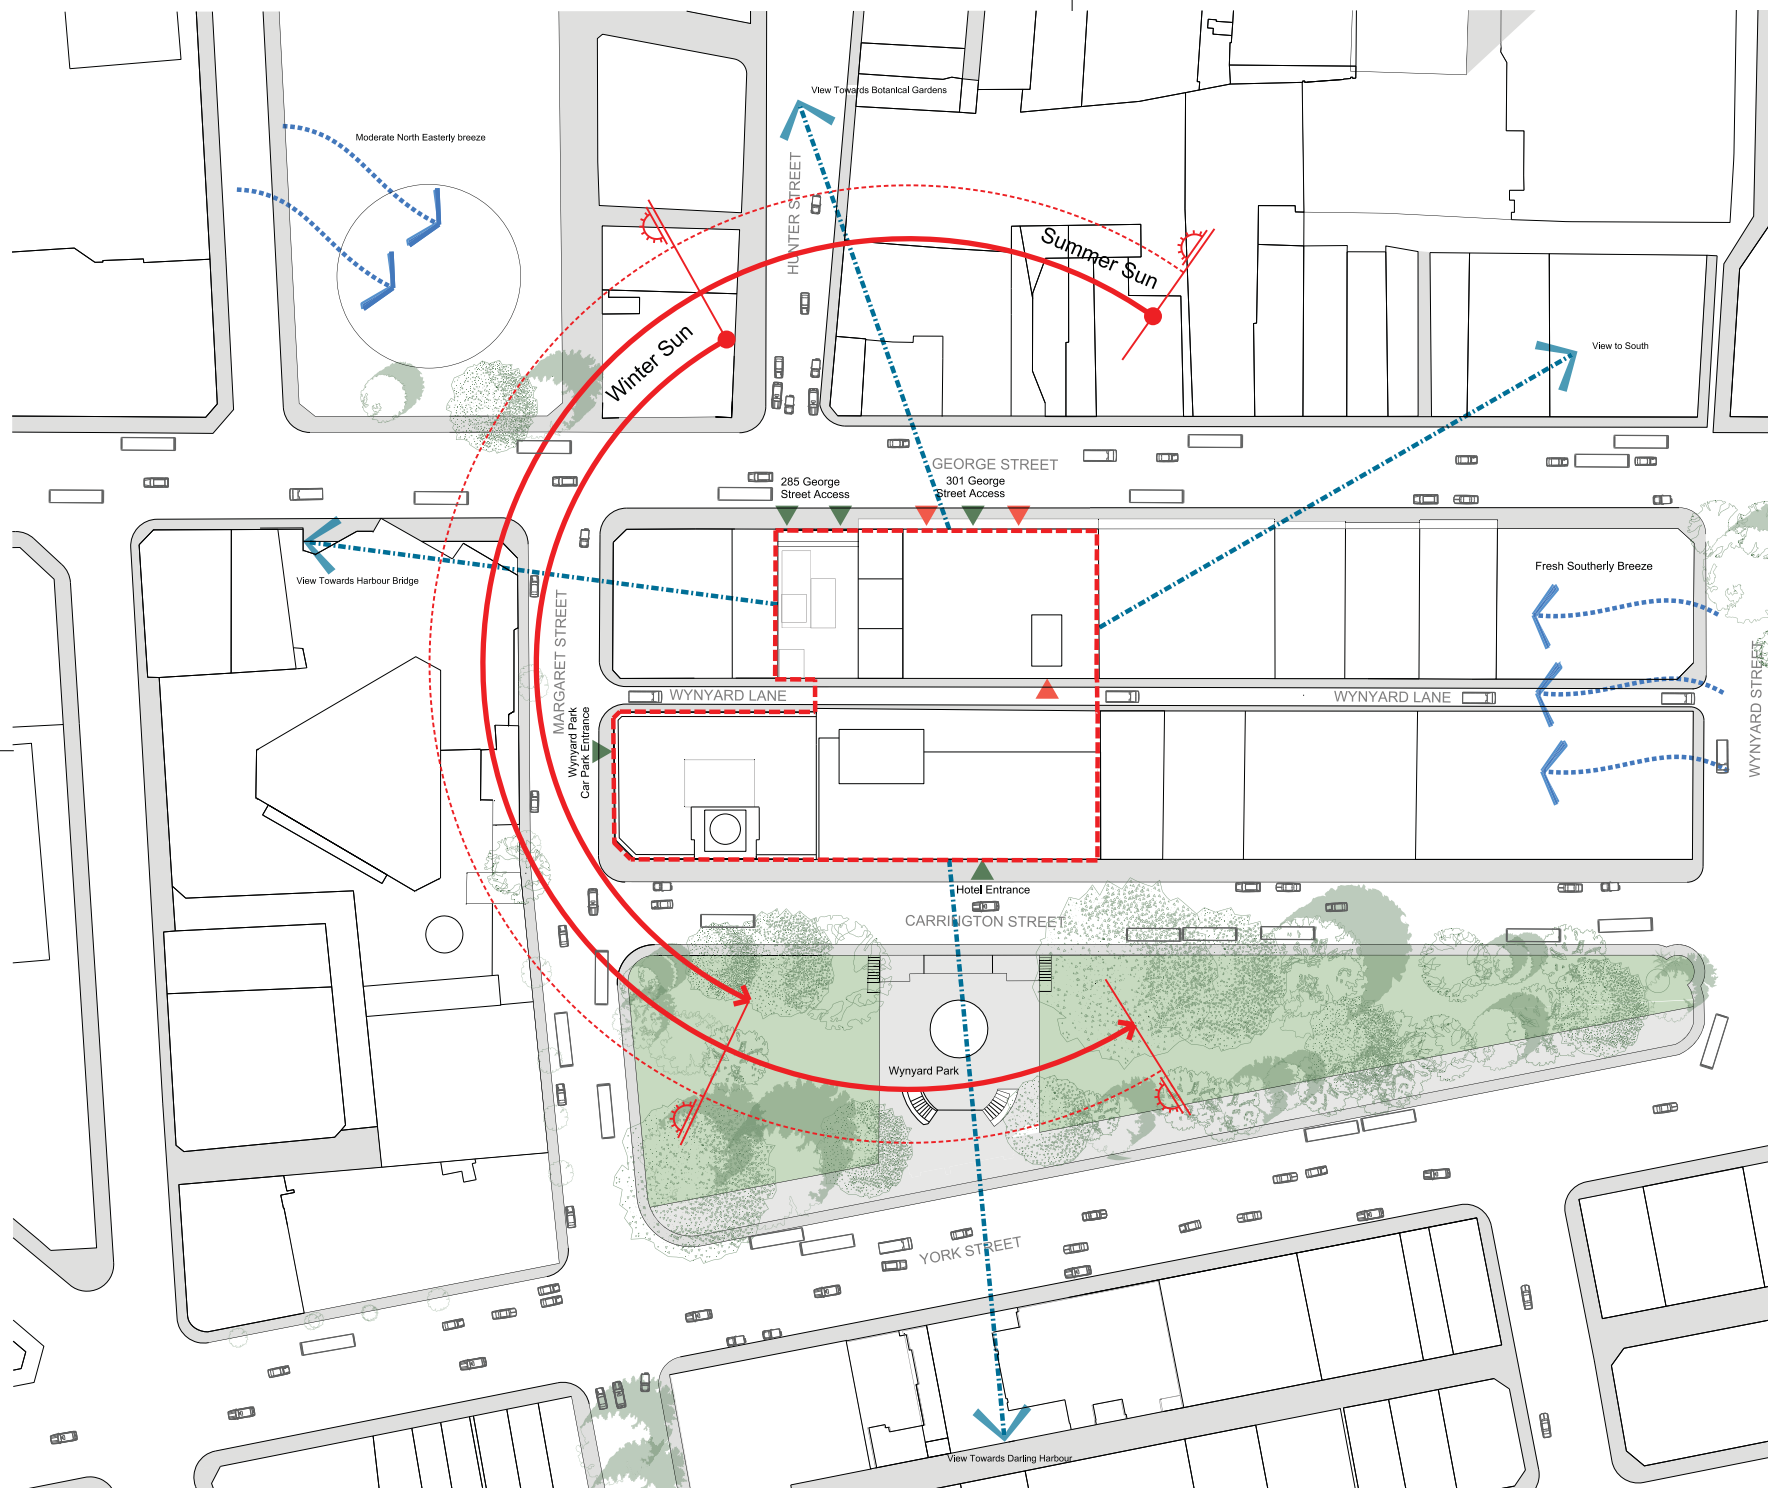

-
-  Sun Path
 Views
 Prevailing wind direction
 Site Boundary
 Building Entrance
 Station Entrance

[illegible]

Sovereign Wynyard Centre Pty Limited or its nominee
Level 22, 135 King Street
Sydney
NSW 2000
T +612 9322 82

architects

make + architectus

Make London
13 Fitzroy Street
London
W1T 4BQ
T +44 20 7636 5151
Info@makearchitects.com

Architectus Sydney
Level 3, 341 George Street
Sydney NSW 2000
T (61 2) 8252 8400
F (61 2) 8252 8600
sydney@architectus.com.au


ABN 11 098 489 448

drawing **Site Analysis**

scale	1 : 500	status	drawing no.
drawn			DA1005
paper size	A1		
checked	MC/PS/IL	issue	
project no	m: 958 a: 120298.00		Rev 00



■ ■ Site Boundary

 [illegible]

Sovereign Wynyard Centre Pty Limited or its nominee
Level 22, 135 King Street
Sydney
NSW 2000
T +612 9322 82

architects
make + architectus™

Make London
13 Fitzroy Street
London
W1T 4BQ
T +44 20 7636 5151
info@makearchitects.com

Architectus Sydney
Level 3, 341 George Street
Sydney NSW 2000
T (61 2) 8252 8400
F (61 2) 8252 8600
sydney@architectus.com.au

ABN 11 098 482 448

project **One Carrington Street**

drawing Proposed Site Plan

scale 1: 500 status drawing no.

drawn DA2000

paper size	A1
------------	----

checked _____ MC/PS/IL _____ issue _____
_____ Rev 00


m: 958 a: 120298.00

Architectus Sydney Pty Ltd is the owner of the copyright subsisting in these drawings, plans, designs and specifications. They must not be used, reproduced or copied, in whole or in part, nor may the information, ideas and concepts therein contained (which are confidential to Architectus Sydney Pty Ltd) be disclosed to any person without the prior written consent of that company.

Do not scale drawings. Verify all dimensions on site. Dimensions in millimetres unless otherwise stated. Levels are in meters above Australian Height Datum unless otherwise stated. All discrepancies to be notified in writing to Make+Architectus.



- 01: Plant / Services
02: End of Trip Facilities
03: Cycle Spaces: 446
04: 25 Car Parking Spaces
05: Shell House Passenger Lifts
06: Cycle Lifts
07: Office Passenger Lifts to Lobby
- End of Trip Facilities
Cycle Parking
Parking / Loading
Circulation
Core / Stairs / Lifts / Toilets
Plant / Back of House

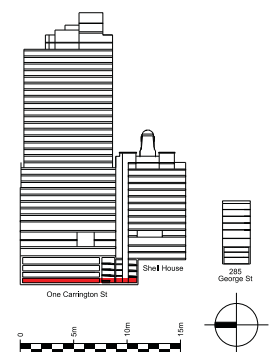

issue	reason for issue	date	checked
Rev 00	Development Application Submission	19.03.2014	PS

Brookfield

Sovereign Wynyard Centre Pty Limited or its nominee
Level 22, 135 King Street
Sydney
NSW 2000
T +61 2 9322 82

architects
make + architectus™
Make London
13 Finsbury Street
London
W1T 4BQ
T +44 20 7636 5151
info@makearchitects.com




Architectus Sydney
Level 3, 341 George Street
Sydney NSW 2000
T (61 2) 8252 8400
F (61 2) 8252 8600
sydney@architectus.com.au
ABN 11 098 489 448

project One Carrington Street

drawing

Lower Basement Level

scale 1:250 status drawing no.
drawn **DA2002**
paper size A1
checked MC/L/PS issue
project no m: 958 a: 120298.00 Rev 00

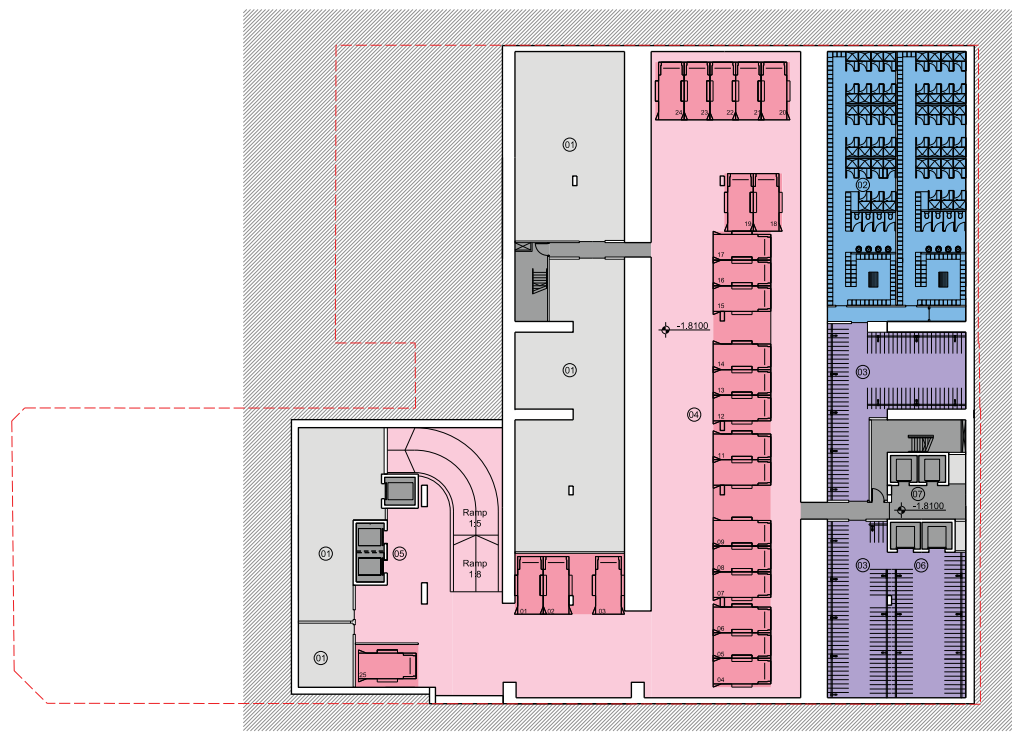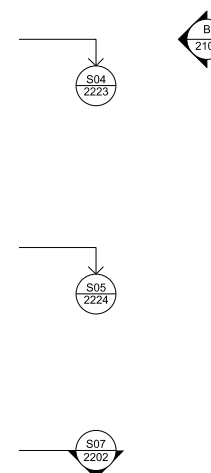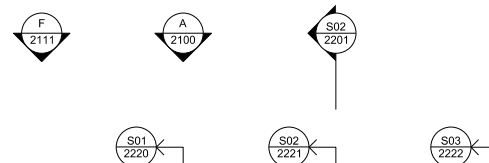


Architectus Sydney Pty Ltd is the owner of the copyright subsisting in these drawings, plans, designs and specifications. They must not be used, reproduced or copied, in whole or in part, nor may the information, ideas and concepts therein be disclosed to any person without the prior written consent of this company.

Do not scale drawings. Verify all dimensions on site. Dimensions in millimetres unless otherwise stated. Levels are in metres above Australian Height Datum unless otherwise stated. All discrepancies to be notified in writing to Make+Architectus.



- 01: Plant / Services
02: Disabled Parking Spaces
03: Motorcycle Parking Spaces
04: 64 Car Parking Spaces
05: Shell House Passenger Lifts
06: Office Passenger Lifts

- End of Trip Facilities
Cycle Parking
Parking / Loading
Circulation
Core / Stairs / Lifts / Toilets
Plant / Back of House

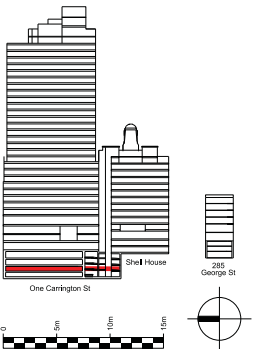

Issue	Reason for Issue	Date	Checked
Rev 00	Development Application Submission	19.03.2014	PS

Brookfield

Sovereign Wynyard Centre Pty Limited or its nominee
Level 22, 135 King Street
Sydney
NSW 2000
T +61 2 9322 82

architects **make + architectus**™

Make London
13 Finsbury Street
London
W1T 4BQ
T +44 20 7636 5151
info@makearchitects.com

Architectus Sydney
Level 3, 341 George Street
Sydney NSW 2000
T (61 2) 8252 8400
F (61 2) 8252 8600
sydney@makearchitects.com.au

ABN 11 098 489 448

project **One Carrington Street**

drawing **Basement Level**
Shell House Basement Level


scale	1 : 250	status	drawing no.
drawn			DA2003
paper size	A1		
checked	MC/PS/IL	issue	
project no	m: 958 a: 120298.00		Rev 00

Architectus Sydney Pty Ltd is the owner of the copyright subsisting in these drawings, plans, designs and specifications. They must not be used, reproduced or copied, in whole or in part, nor may the information, ideas and concepts therein be disclosed to any person without the prior written consent of this company.

Do not scale drawings. Verify all dimensions on site. Dimensions in millimetres unless otherwise stated. Levels are in metres above Australian Height Datum unless otherwise stated. All discrepancies to be notified in writing to Make+Architectus.



- 01: Retail
 - 02: Existing Railcorp accommodation
 - 03: Market Place
 - 04: To Hunter Connection
 - 05: Public Toilets
 - 06: Retail Passenger Lifts
 - 07: Retail Goods Lifts
 - 08: To Concourse
 - 09: Accessible WC
- Concourse
 - Retail
 - Circulation
 - Core / Stairs / Lifts / Toilets
 - Plant / Back of House

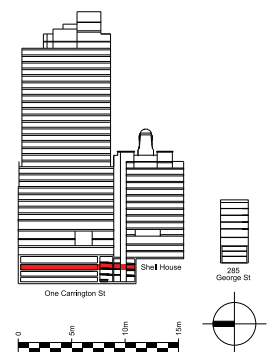

Issue	reason for issue	date	checked
Rev 00	Development Application Submission	19.03.2014	PS


Brookfield

Sovereign Wynyard Centre Pty Limited or its nominee
Level 22, 135 King Street
Sydney
NSW 2000
T +61 2 9322 82

architects
make + architectus[™]
Make London 13 Fleet Street London W1T 4BQ
T +44 20 7636 5151
info@makearchitects.com
ABN 11 098 489 448
Architectus Sydney Level 3, 341 George Street Sydney NSW 2000
T (61 2) 8252 8400
F (61 2) 8252 8600
sydney@makearchitects.com.au

project **One Carrington Street**
drawing **Hunter Connection Level**

scale 1 : 250 status drawing no.
drawn **DA2004**
paper size A1
checked MC/PS/IL issue
project no m: 958 a: 120298.00 Rev 00

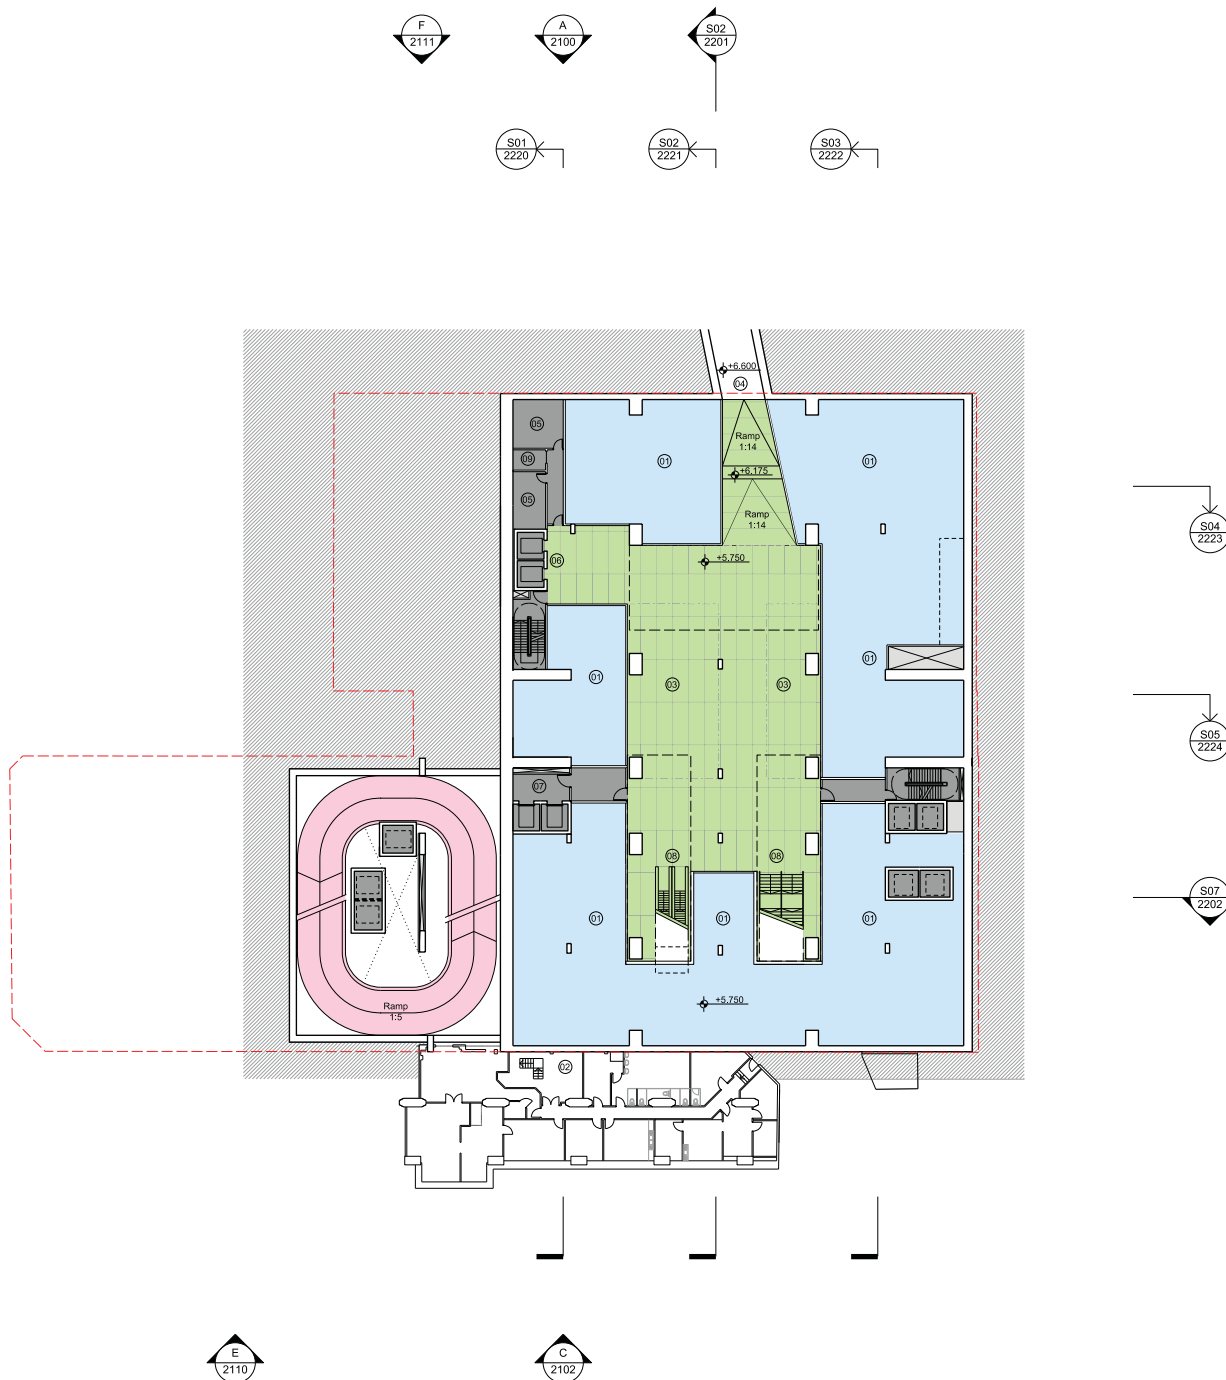


Architectus Sydney Pty Ltd is the owner of the copyright subsisting in these drawings, plans, designs and specifications. They must not be used, reproduced or copied, in whole or in part, nor may the information, ideas and concepts therein be disclosed to any person without the prior written consent of this company.

Do not scale drawings. Verify all dimensions on site. Dimensions in millimetres unless otherwise stated. Levels are in metres above Australian Height Datum unless otherwise stated. All discrepancies to be notified in writing to Make+Architectus.



- 01: Retail
 - 02: Concourse
 - 03: To Station
 - 04: Concourse
 - 05: Void to Hunter Connection
 - 06: Retail Passenger Lifts
 - 07: Retail Goods Lifts
 - 08: Suspended lift pits
 - 09: to MetCentre
- Concourse
 - Retail
 - Circulation
 - Core / Stairs / Lifts / Toilets
 - Plant / Back of House

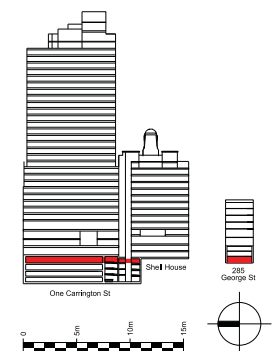

Issue	reason for issue	date	checked
Rev 00	Development Application Submission	19.03.2014	PS

Brookfield

Sovereign Wynyard Centre Pty Limited or its nominee
Level 22, 135 King Street
Sydney
NSW 2000
T +61 2 9322 82

architects
make + architectus™


Make London
13 Fleet Street
London
W1T 4BQ
T +44 20 7636 5151
info@makearchitects.com

Architectus Sydney
Level 3, 341 George Street
Sydney NSW 2000
T (61 2) 8252 8400
F (61 2) 8252 8600
sydney@architectus.com.au
ABN 11 098 489 448

project **One Carrington Street**

drawing **Concourse Level**
Shell House Concourse Level
285 George Street Basement

scale	1 : 250	status	drawing no.
drawn			DA2005
paper size	A1		
checked	MC/PS/IL	issue	
project no	m: 958 a: 120298.00		Rev 00

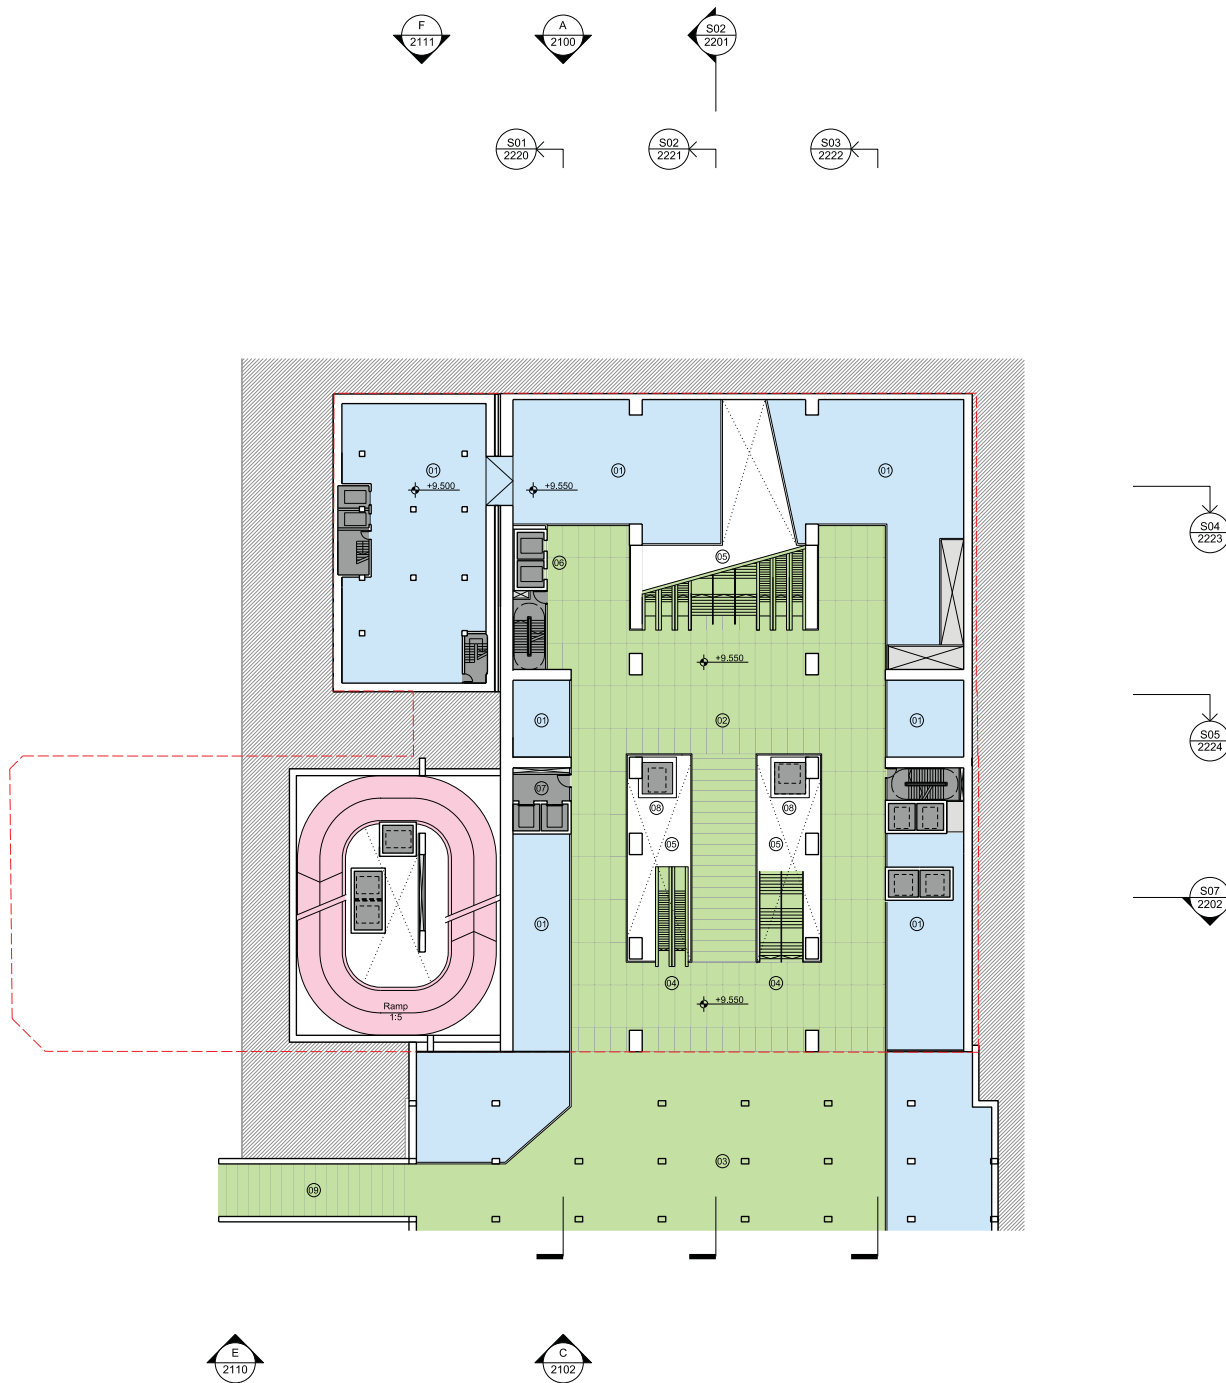


Architectus Sydney Pty Ltd is the owner of the copyright subsisting in these drawings, plans, designs and specifications. They must not be used, reproduced or copied, in whole or in part, nor may the information, ideas and concepts therein be disclosed to any person without the prior written consent of this company.

Do not scale drawings. Verify all dimensions on site. Dimensions in millimetres unless otherwise stated. Levels are in metres above Australian Height Datum unless otherwise stated. All discrepancies to be notified in writing to Make+Architectus.



--- Site Boundary
--- Wynyard Lane Easement

- 01: Concourse
02: Retail
03: Office Lobby
04: Plant / Services
05: Loading Dock
06: Retail Passenger Lifts
07: Retail Goods Lifts
08: Office Passenger Lifts
09: Access to existing retail
10: Out of Hours Security Line
11: Courier Parking
12: Existing Wynyard Park car park
13: Office Goods Lifts
14: Cycle Lifts
15: Services Route below Wynyard Lane
16: Waste
17: Dock Manager's Office
18: Level change by retail R-out
19: Shell House Goods Lift
20: Access to Wynyard Lane
21: Store
22: Refer to public domain drawings
23: Void below ramp
24: Existing retail
- Concourse
Retail
Parking / Loading
Circulation
Core / Stairs / Lifts / Toilets
Plant / Back of House
Office Lobby

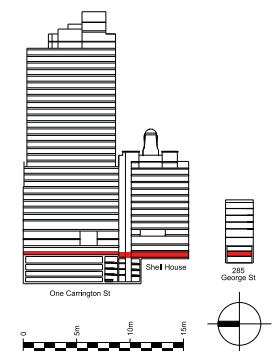

Issue	reason for issue	date	checked
Rev 00	Development Application Submission	19.03.2014	PS

Brookfield

Sovereign Wynyard Centre Pty Limited or its nominee
Level 22, 135 King Street
Sydney
NSW 2000
T +61 2 9322 82

architects
make + architectus[™]
Make London
13 Fleet Street
London
W1T 8BQ
T +44 20 7636 5151
info@makearchitects.com

Architectus Sydney
Level 3, 341 George Street
Sydney NSW 2000
T (61 2) 8252 8400
sydney@architectus.com.au
ABN 11 098 489 448

project
One Carrington Street

drawing
George Street Level
Shell House George Street Level
285 George Street Level

scale
1 : 250

drawn
DA2006

paper size
A1

checked
MC/PS/IL

project no
m: 958 a: 120298.00

issue
Rev 00






— Site Boundary
— Wynyard Lane Easement

- 01: Concourse below
- 02: Retail
- 03: Retail below
- 04: Plant / Services
- 05: Loading Dock Below
- 06: Access to Wynyard Lane
- 07: Office Lobby below
- 08: Access to Lift Fit
- 09: Existing Wynyard Park car park
- 10: Goods Lifts
- 11: Waste
- 12: Refer to public domain drawings
- 13: Existing retail below
- 14: Store with limited headroom

- Concourse
- Retail
- Circulation
- Core / Stairs / Lifts / Toilets
- Plant / Back of House
- Office Lobby

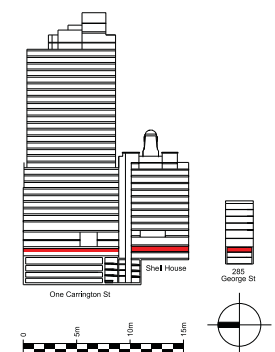[illegible]

Sovereign Wynyard Centre Pty Limited or its nominee
Level 22, 135 King Street
Sydney
NSW 2000
T +612 9322 82

architects

make + architectus™

Make London
13 Fitzroy Street
London
W1T 4BQ
T +44 20 7636 5151
Info@makearchitects.com

Architectus Sydney
Level 3, 341 George Street
Sydney NSW 2000
T (61 2) 8252 8400
F (61 2) 8252 8600
sydney@architectus.com.au

ABN 11 098 489 448

project

One Carrington Street

drawing

Wynyard Lane Level
Shell House Margaret Street Level
265 George Street Mezzanine Level

scale 1 : 250 status drawing no

drawn DA2007

paper size A 1

checked	MCIDC/BI	issue
---------	----------	-------

Rev 00




Architectus Sydney Pty Ltd is the owner of the copyright subsisting in these drawings, plans, designs and specifications. They must not be used, reproduced or copied, in whole or in part, nor may the information, ideas and concepts therein be disclosed to any person without the prior written consent of that company.

Do not scale drawings. Verify all dimensions on site. Dimensions in millimetres unless otherwise stated. Levels are in metres above Australian Height Datum unless otherwise stated. All discrepancies to be notified in writing to Make+Architectus.

--- Site Boundary

- 01: Lobby / Reception
02: Retail
03: Carrington Street to George
Street connection
04: Plant / Services
05: Lobby Passenger Lifts
06: Retail Passenger Lifts
07: Shell House Goods Lifts
08: Shell House Passenger Lifts
09: Canteen
10: Goods Lifts
11: Soft spot no slab
12: Non-accessible display space
13: Refer to Public Domain drawings
14: Security
- Concourse
Retail
Core / Stairs / Lifts / Toilets
Plant / Back of House
Office Lobby

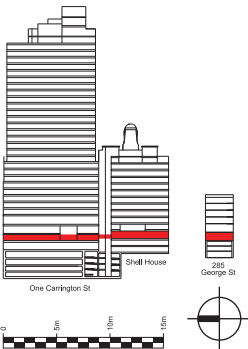

Issue	Reason for issue	Date	Checked
Rev 00	Development Application Submission	19.03.2014	PS

Brookfield

Sovereign Wynyard Centre Pty Limited or its nominee
Level 22, 135 King Street
Sydney
NSW 2000
T +61 2 9322 82

architects
make + architectusTM
Make London
13 Fleet Street
London
W1T 4BQ
T +44 20 7636 5151
info@makearchitects.com
Architectus Sydney
Level 3, 341 George Street
Sydney NSW 2000
T (61 2) 8252 8400
sydney@makearchitects.com.au
ABN 11 098 489 448

project	One Carrington Street		
drawing	Carrington Street Level Shell House Carrington Street 285 George Street Level 01		
scale	1 : 250	status	drawing no.
drawn	DA2008		
paper size	A1	issue	
checked	MC/PS/IL		
project no	m: 958 a: 120298.00		Rev 00


Architectus Sydney Pty Ltd is the owner of the copyright subsisting in these drawings, plans, designs and specifications. They must not be used, reproduced or copied, in whole or in part, nor may the information, ideas and concepts therein be disclosed to any person without the prior written consent of this company.

Do not scale drawings. Verify all dimensions on site. Dimensions in millimetres unless otherwise stated. Levels are in metres above Australian Height Datum unless otherwise stated. All discrepancies to be notified in writing to Make+Architectus.



- 01: Tower Office Lobby / Reception
02: Retail
03: Plant / Services
04: Office Passenger Lifts
05: Low / Mid Rise Lift Lobby
06: Shell House Goods Lifts
07: Shell House Passenger Lifts
08: High Rise Lift Lobby
09: Office Goods Lifts
10: Office
11: Facilities Management
12: Awnings
13: Non-accessible display space

- 01: Retail
02: Core / Stairs / Lifts / Toilets
03: Plant / Back of House
04: Office Lobby
05: Office / Office Amenity

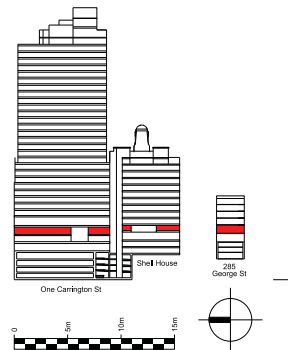

Issue	Reason for Issue	Date	Checked
Rev 00	Development Application Submission	19.03.2014	PS

Brookfield

Sovereign Wynnard Centre Pty Limited or its nominee
Level 22, 135 King Street
Sydney
NSW 2000
T +61 2 9322 82

architects
make + architectusTM
Make London
13 Fleet Street
London
W1T 4BQ
T +44 20 7636 5151
info@makearchitects.com

Architectus Sydney
Level 3, 341 George Street
Sydney NSW 2000
T (61 2) 8252 8400
F (61 2) 8252 8600
sydney@architectus.com.au
ABN 11 098 489 448

project	One Carrington Street		
drawing	Upper Ground Level Shell House Level 01 285 George Street Level 02		
scale	1 : 250	status	drawing no.
drawn	DA2009		
paper size	A1	issue	
checked	MC/PS/IL	issue	
project no	m: 958 a: 120298.00	Rev 00	





Architectus Sydney Pty Ltd is the owner of the copyright subsisting in these drawings, plans, designs and specifications. They must not be used, reproduced or copied, in whole or in part, nor may the information, ideas and concepts therein be disclosed to any person without the prior written consent of this company.

Do not scale drawings. Verify all dimensions on site. Dimensions in millimetres unless otherwise stated. Levels are in metres above Australian Height Datum unless otherwise stated. All discrepancies to be notified in writing to Make+Architectus.



- 01: Office
02: Office amenity
03: Accessible external terrace
04: Plant Services
05: Inaccessible external terrace
06: Refer to Landscape drawings

- Core / Stairs / Lifts / Toilets
Plant / Back of House
Office / Office Amenity
Accessible Terrace

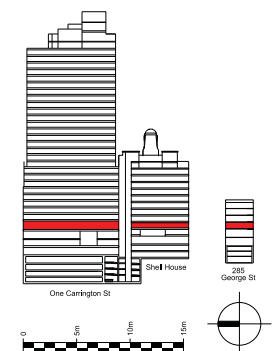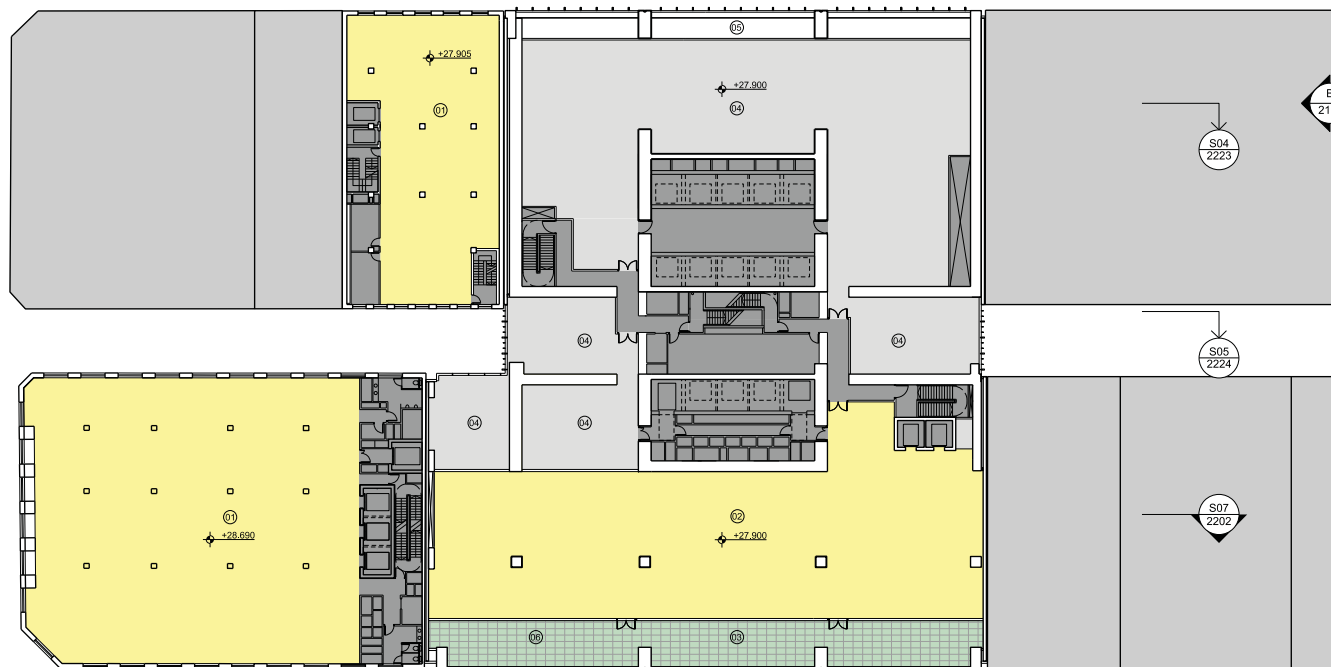

Issue	Reason for Issue	Date	Checked
Rev 00	Development Application Submission	19.03.2014	PS

Brookfield

Sovereign Wynyard Centre Pty Limited or its nominee
Level 22, 135 King Street
Sydney
NSW 2000
T +61 2 9322 82

architects
make + architectus[™]
Make London
13 Finsbury Street
London
W1T 4BQ
T +44 20 7636 5151
info@makearchitects.com

Architectus Sydney
Level 3, 341 George Street
Sydney NSW 2000
T (61 2) 8252 8400
F (61 2) 8252 8600
sydney@architectus.com.au
ABN 11 098 489 448

project **One Carrington Street**

drawing **Mezzanine Level**
Shell House Level 02
285 George Street Level 03

scale 1 : 250 status drawing no.
drawn **DA2010**
paper size A1
checked MC/PS/IL issue
project no m: 958 a: 120298.00 Rev 00



Architectus Sydney Pty Ltd is the owner of the copyright subsisting in these drawings, plans, designs and specifications. They must not be used, reproduced or copied, in whole or in part, nor may the information, ideas and concepts therein contained (which are confidential to Architectus Sydney Pty Ltd) be disclosed to any person without the prior written consent of that company.

Do not scale drawings. Verify all dimensions on site. Dimensions in millimetres unless otherwise stated. Levels are in metres above Australian Height Datum unless otherwise stated. All discrepancies to be notified in writing to Make+Architectus.



01: Office

Core / Stairs / Lifts / Toilets
Plant / Back of House
Office / Office Amenity

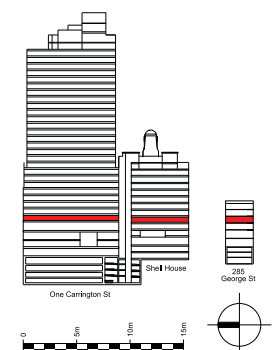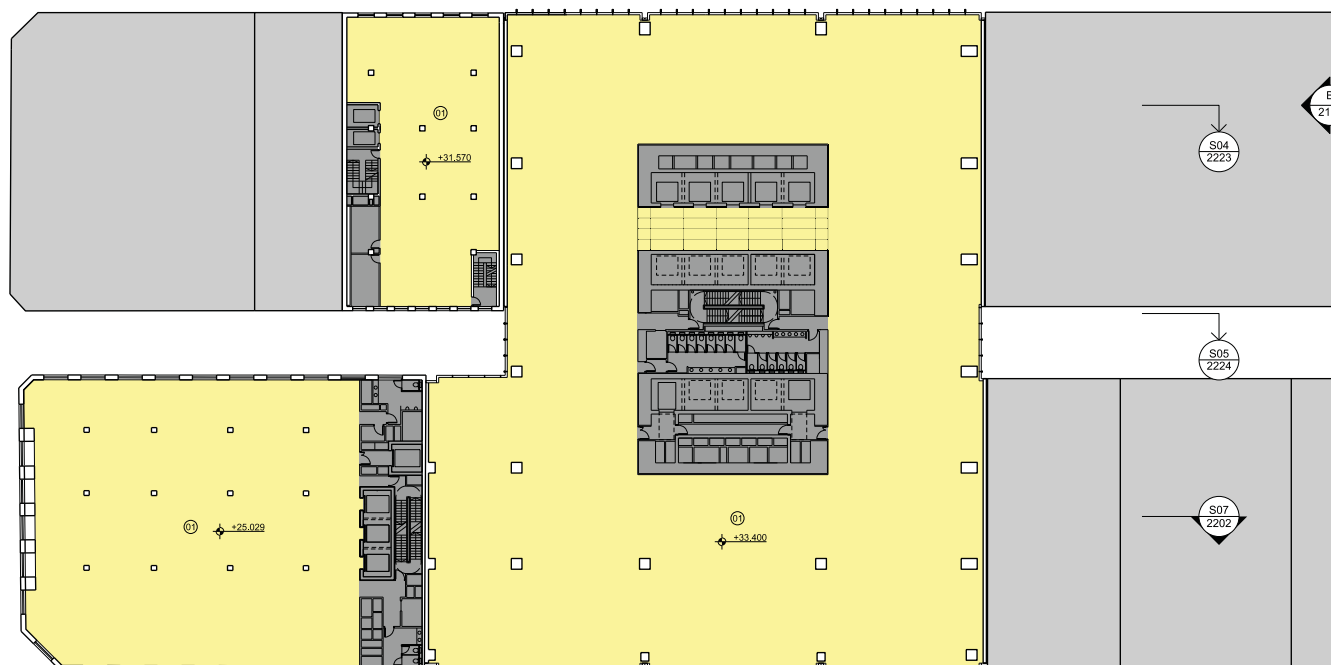

issue	reason for issue	date	checked
Rev 00	Development Application Submission	19.03.2014	PS

Brookfield

Sovereign Wynyard Centre Pty Limited or its nominee
Level 22, 135 King Street
Sydney
NSW 2000
T +61 2 9322 82

architects
make + architectus™

Make London
13 Fleet Street
London
W1T 4BQ
T +44 20 7636 5151
info@makearchitects.com

Architectus Sydney
Level 3, 341 George Street
Sydney NSW 2000
T (61 2) 8252 8400
F (61 2) 8252 8600
sydney@architectus.com.au
ABN 11 098 489 448

project
One Carrington Street

drawing
Office Level 01
Shell House Level 03
285 George Street Level 04

scale
1 : 250

drawn
DA2011

paper size
A1

checked
MC/PS/IL

project no
m: 958 a: 120298.00

status
Rev 00

issue



Architectus Sydney Pty Ltd is the owner of the copyright subsisting in these drawings, plans, designs and specifications. They must not be used, reproduced or copied, in whole or in part, nor may the information, ideas and concepts therein be disclosed to any person without the prior written consent of this company.

Do not scale drawings. Verify all dimensions on site. Dimensions in millimetres unless otherwise stated. Levels are in metres above Australian Height Datum unless otherwise stated. All discrepancies to be notified in writing to Make+Architectus.



01: Office

Core / Stairs / Lifts / Toilets
Plant / Back of House
Office / Office Amenity

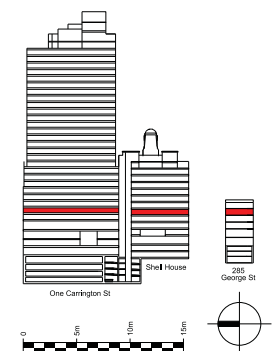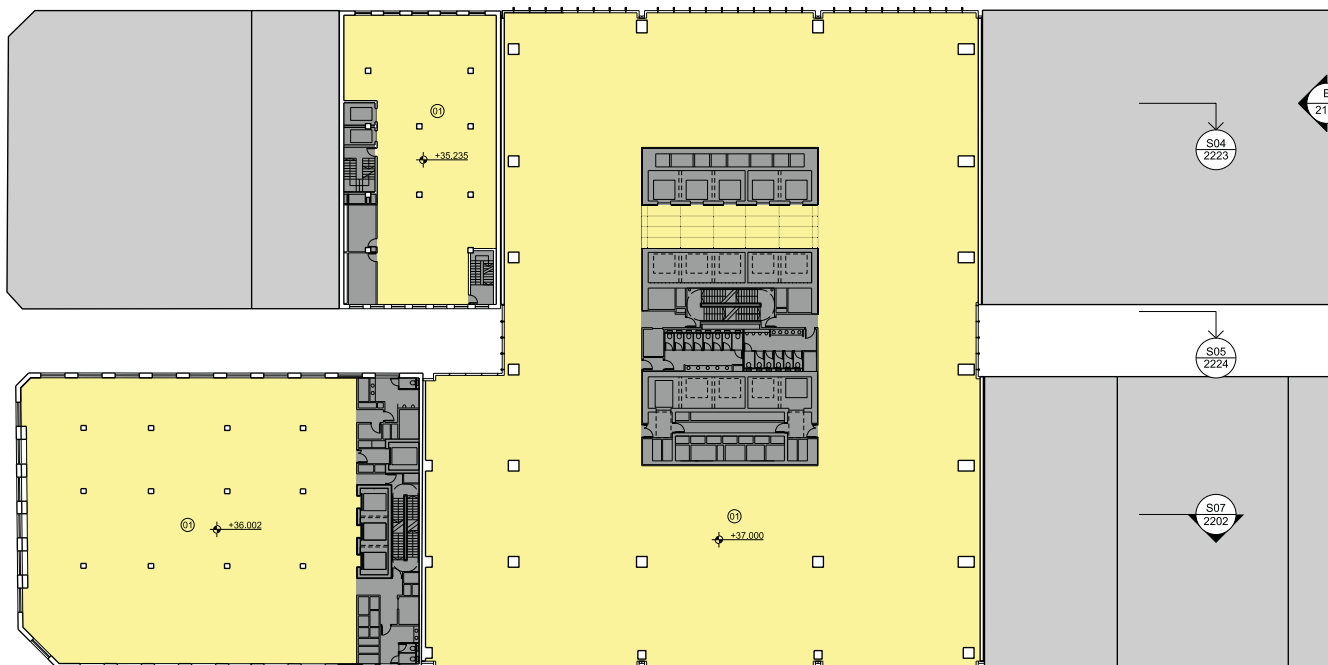

Issue	Reason for Issue	Date	Checked
Rev 00	Development Application Submission	19.03.2014	PS

Brookfield

Sovereign Wynyard Centre Pty Limited or its nominee
Level 22, 135 King Street
Sydney
NSW 2000
T +61 2 9322 82

architects
make + architectus™

Make London
13 Fleet Street
London
W1T 4BQ
T +44 20 7636 5151
info@makearchitects.com

Architectus Sydney
Level 3, 341 George Street
Sydney NSW 2000
T (61 2) 8252 8400
F (61 2) 8252 8600
sydney@makearchitects.com.au
ABN 11 098 489 448

project
One Carrington Street

drawing
Office Level 02
Shell House Level 04
285 George Street Level 05

scale
1 : 250

drawn
DA2012

paper size
A1

checked
MC/PS/IL

project no
m: 958 a: 120298.00

status
Rev 00



Architectus Sydney Pty Ltd is the owner of the copyright subsisting in these drawings, plans, designs and specifications. They must not be used, reproduced or copied, in whole or in part, nor may the information, ideas and concepts therein be disclosed to any person without the prior written consent of this company.

Do not scale drawings. Verify all dimensions on site. Dimensions in millimetres unless otherwise stated. Levels are in metres above Australian Height Datum unless otherwise stated. All discrepancies to be notified in writing to Make+Architectus.



01: Office

Core / Stairs / Lifts / Toilets
Plant / Back of House
Office / Office Amenity

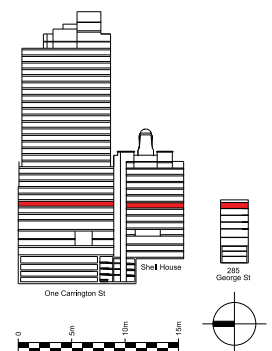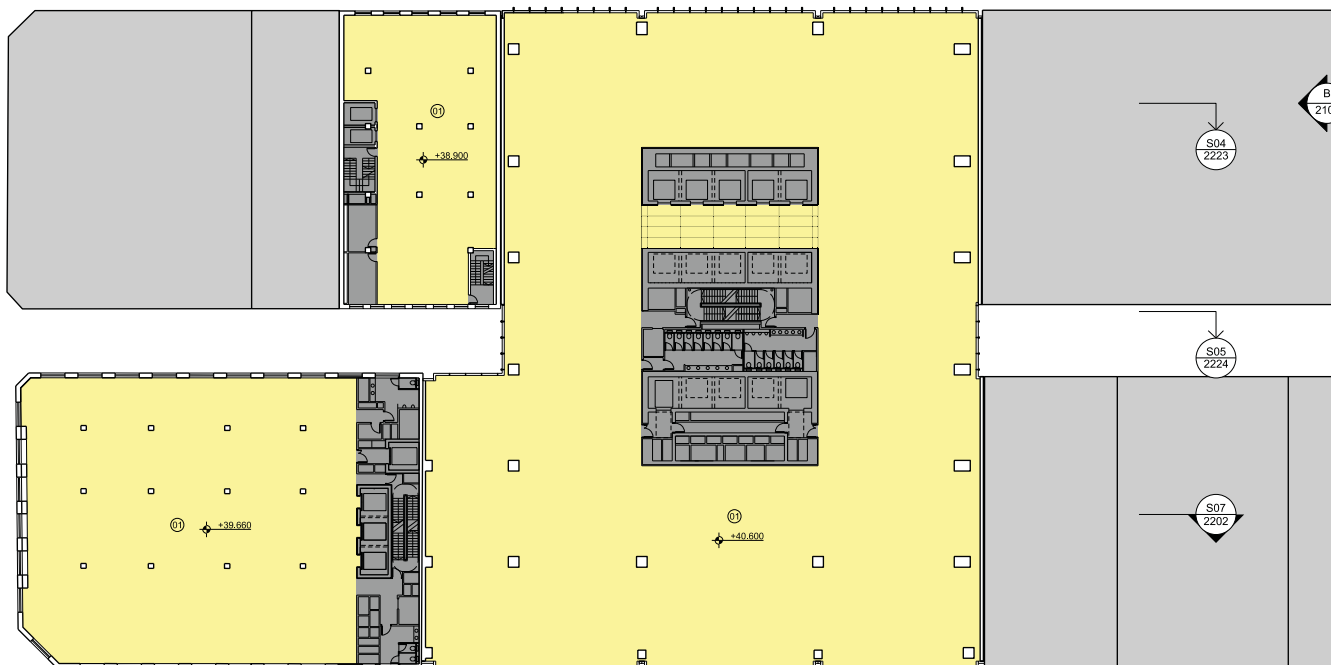

issue	reason for issue	date	checked
Rev 00	Development Application Submission	19.03.2014	PS

Brookfield

Sovereign Wynyard Centre Pty Limited or its nominee
Level 22, 135 King Street
Sydney
NSW 2000
T +61 2 9322 82

architects
make + architectusTM
Make London
13 Fitzroy Street
London
W1T 4BQ
T +44 20 7636 5151
info@makearchitects.com
ABN 11 098 489 448

Architectus Sydney
Level 3, 341 George Street
Sydney NSW 2000
T (61 2) 8252 8400
F (61 2) 8252 8600
sydney@architectus.com.au
ABN 11 098 489 448

project
One Carrington Street

drawing
Office Level 03
Shell House Level 05
285 George Street Level 06

scale
1 : 250
status
drawing no.
DA2013
paper size
A1
checked
MC/PS/IL
issue
project no
m: 958 a: 120298.00
Rev 00