



Architectus Sydney Pty Ltd is the owner of the copyright subsisting in these drawings, plans, designs and specifications. They must not be used, reproduced or copied, in whole or in part, nor may the information, ideas and concepts therein be disclosed to any person without the prior written consent of this company.

Do not scale drawings. Verify all dimensions on site. Dimensions in millimetres unless otherwise stated. Levels are in metres above Australian Height Datum unless otherwise stated. All discrepancies to be notified in writing to Make+Architectus.



01: Office
02: External terrace
03: Plant / Services
04: Existing Roof Projection
05: Lift motor room
06: Refer to Landscape drawings for layout

Core / Stairs / Lifts / Toilets
Plant / Back of House
Office / Office Amenity
Accessible Terrace

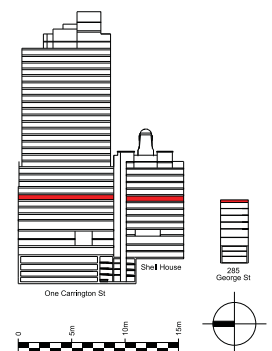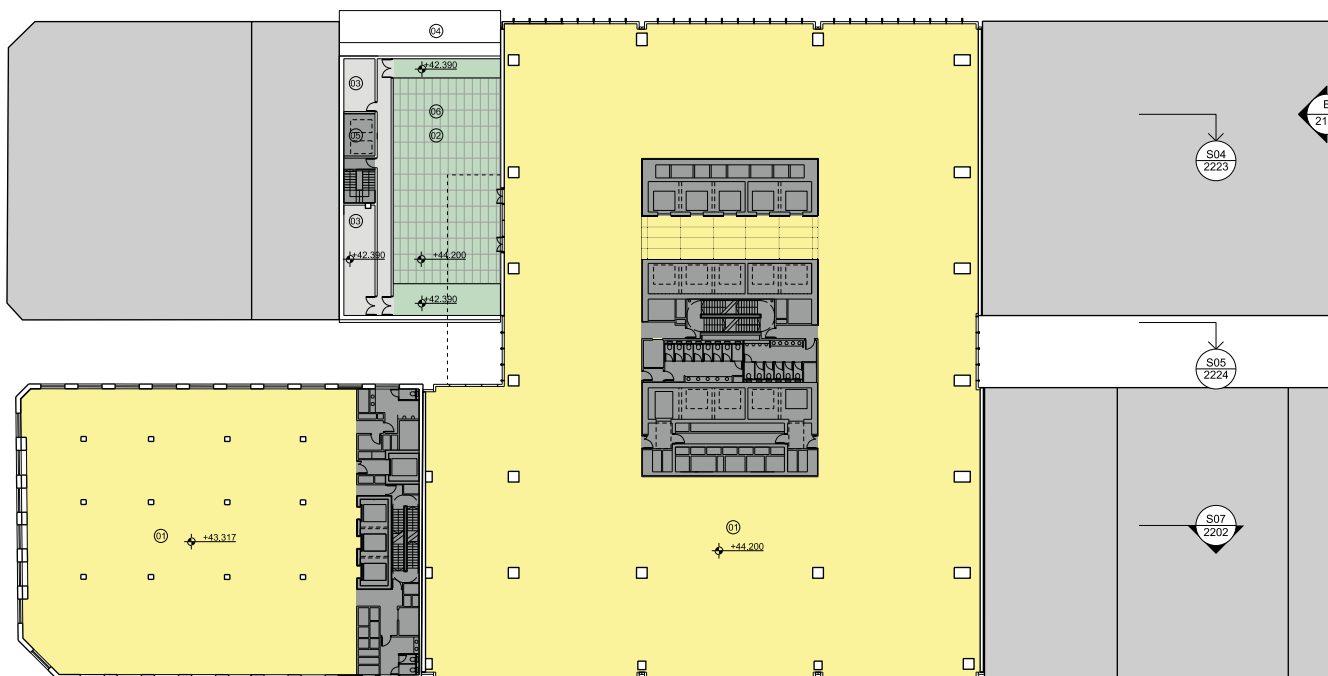

Issue	reason for issue	date	checked
Rev 00	Development Application Submission	19.03.2014	PS

Brookfield

Sovereign Wynyard Centre Pty Limited or its nominee
Level 22, 135 King Street
Sydney
NSW 2000
T +61 2 9322 82

architects
make + architectus™

Make London
13 Fleet Street
London
W1T 4BQ
T +44 20 7636 5151
info@makearchitects.com

Architectus Sydney
Level 3, 341 George Street
Sydney NSW 2000
T (61 2) 8252 8400
F (61 2) 8252 8600
sydney@architectus.com.au

ABN 11 098 489 448

project **One Carrington Street**

drawing **Office Level 04**
Shell House Level 06
285 George Street Roof Terrace

scale	1 : 250	status	drawing no.
drawn			DA2014
paper size	A1		
checked	MC/PS/IL	issue	
project no	m: 958 a: 120298.00		Rev 00



Architectus Sydney Pty Ltd is the owner of the copyright subsisting in these drawings, plans, designs and specifications. They must not be used, reproduced or copied, in whole or in part, nor may the information, ideas and concepts therein be disclosed to any person without the prior written consent of this company.

Do not scale drawings. Verify all dimensions on site. Dimensions in millimetres unless otherwise stated. Levels are in metres above Australian Height Datum unless otherwise stated. All discrepancies to be notified in writing to Make+Architectus.



01: Office
02: Existing Roof Projection

Core / Stairs / Lifts / Toilets
Plant / Back of House
Office / Office Amenity

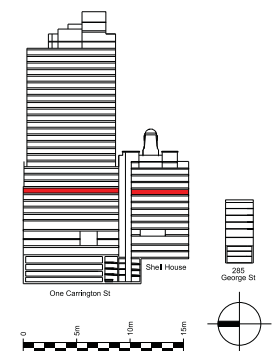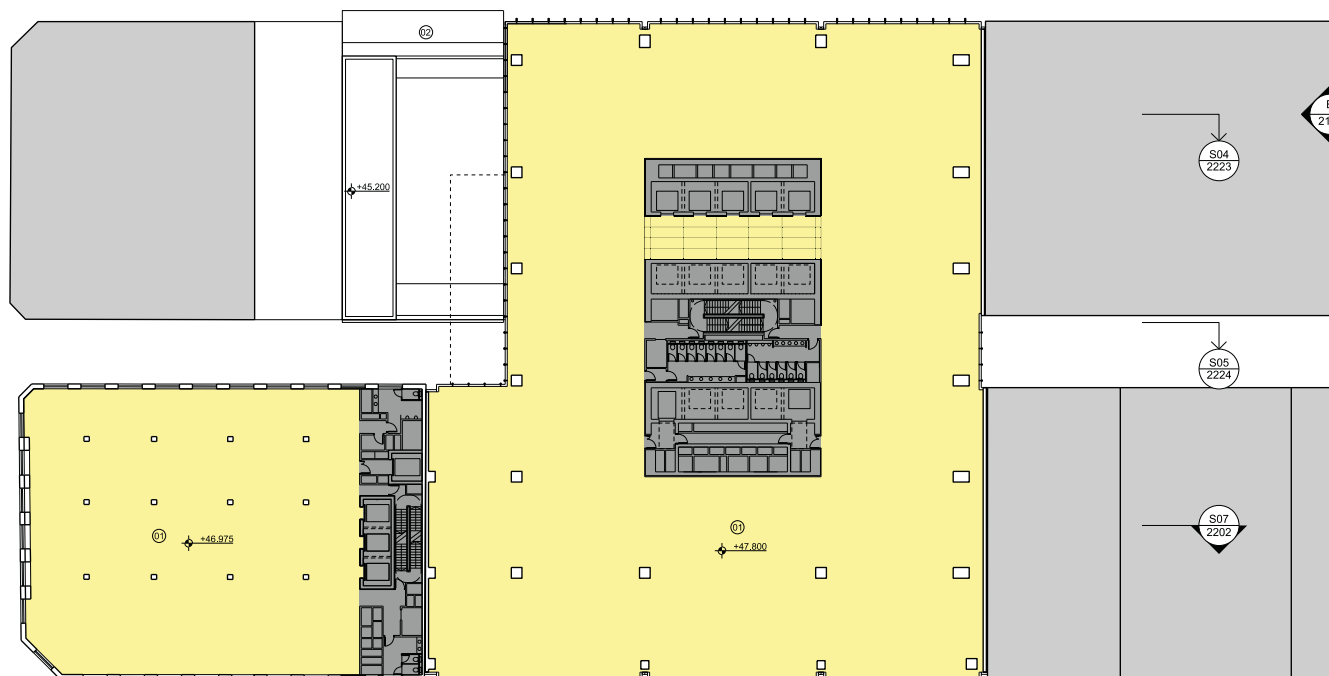

issue	reason for issue	date	checked
Rev 00	Development Application Submission	19.03.2014	PS

Brookfield

Sovereign Wynnard Centre Pty Limited or its nominee
Level 22, 135 King Street
Sydney
NSW 2000
T +61 2 9322 82

architects
make + architectus™

Make London
13 Finsbury Street
London
W1T 4BQ
T +44 20 7636 5151
info@makearchitects.com

Architectus Sydney
Level 3, 341 George Street
Sydney NSW 2000
T (61 2) 8252 8400
F (61 2) 8252 8600
sydney@makearchitects.com.au

ABN 11 098 489 448



project
One Carrington Street

drawing
Office Level 05
Shell House Level 07

scale	1 : 250	status	drawing no.
drawn			DA2015
paper size	A1		
checked	MC/PS/IL	issue	
project no	m: 958 a: 120298.00		Rev 00



■ Core / Stairs / Lifts / Toilets
 ■ Plant / Back of House
 ■ Office / Office Amenity

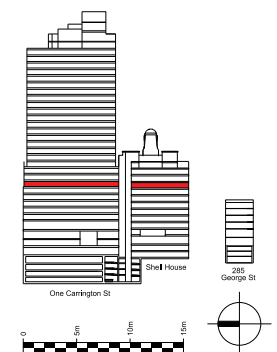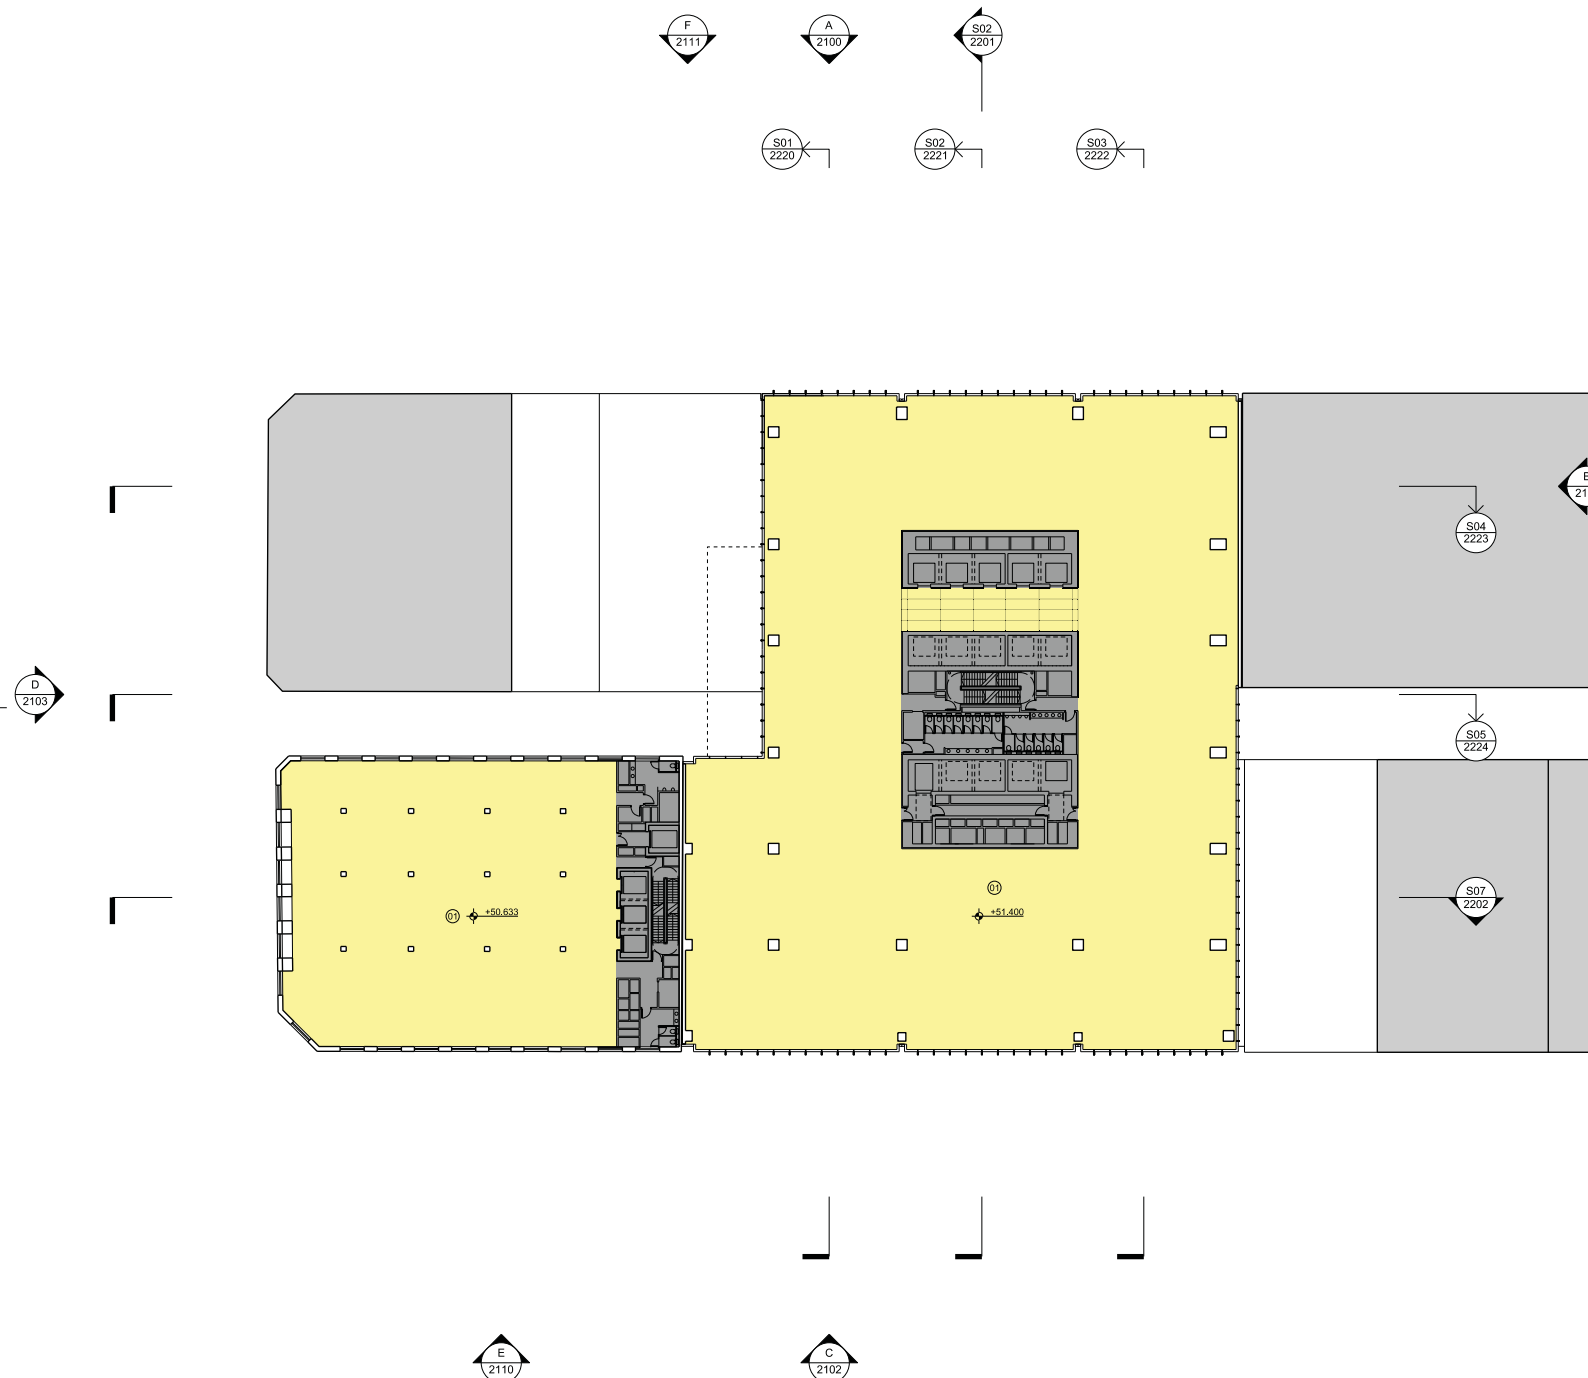[illegible]

Brookfield

Sovereign Wynyard Centre Pty Limited or its nominee
Level 22, 135 King Street
Sydney
NSW 2000
T +612 9322 82

architects

architects
make + architectus™

Make London
13 Fitzroy Street
London
W1T 4BQ
T +44 20 7636 5151
info@makearchitects.com

Architectus Sydney
Level 3, 341 George Street
Sydney NSW 2000
T (61 2) 8252 8400
F (61 2) 8252 8600
sydney@architectus.com.au

ARN 11 098 482 448

protect

One Carrington Street

drawing

Office Level 06
Shell House Level 08

scale	1 : 250	status	drawing no.
-------	---------	--------	-------------

drawn DA2016

paper size A1

checked	MC/PS/II	issue
---------	----------	-------

Rev 00

Rev 00



Architectus Sydney Pty Ltd is the owner of the copyright subsisting in these drawings, plans, designs and specifications. They must not be used, reproduced or copied, in whole or in part, nor may the information, ideas and concepts therein be disclosed to any person without the prior written consent of this company.

Do not scale drawings. Verify all dimensions on site. Dimensions in millimetres unless otherwise stated. Levels are in metres above Australian Height Datum unless otherwise stated. All discrepancies to be notified in writing to Make+Architectus.



01: Office

Core / Stairs / Lifts / Toilets
Office / Office Amenity

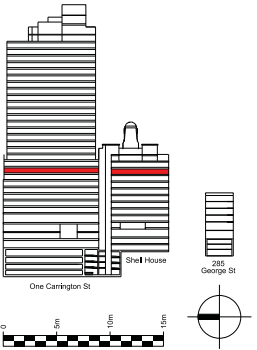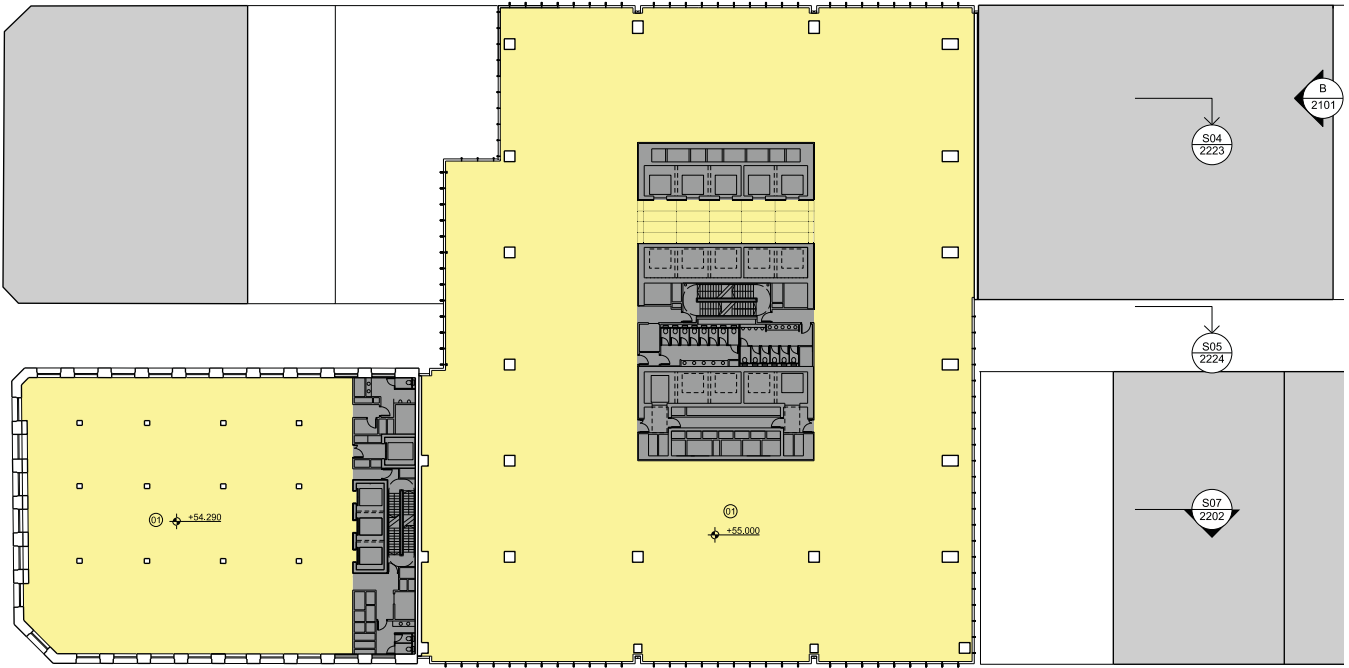

Issue	Reason for Issue	Date	Checked
Rev 00	Development Application Submission	19.03.2014	PS

Brookfield

Sovereign Wynnard Centre Pty Limited or its nominee
Level 22, 135 King Street
Sydney
NSW 2000
T +61 2 9322 82

architects
make + architectus™

Make London
13 Fleet Street
London
W1T 4BQ
T +44 20 7636 5151
info@makearchitects.com

Architectus Sydney
Level 3, 341 George Street
Sydney NSW 2000
T (61 2) 8252 8400
F (61 2) 8252 8600
sydney@architectus.com.au
ABN 11 098 489 448

project
One Carrington Street

drawing
Office Level 07
Shell House Level 09

scale
1 : 250

drawn
DA2017

paper size
A1

checked
MC/PS/IL

project no
m: 958 a: 120298.00

status
Rev 00



Architectus Sydney Pty Ltd is the owner of the copyright subsisting in these drawings, plans, designs and specifications. They must not be used, reproduced or copied, in whole or in part, nor may the information, ideas and concepts therein be disclosed to any person without the prior written consent of this company.

Do not scale drawings. Verify all dimensions on site. Dimensions in millimetres unless otherwise stated. Levels are in meters above Australian Height Datum unless otherwise stated. All discrepancies to be notified in writing to Make+Architectus.



- 01: Office
02: Shell House passenger lifts
03: Shell House goods lift
04: Plant/ Services

- Core / Stairs / Lifts / Toilets
Plant / Back of House
Office / Office Amenity

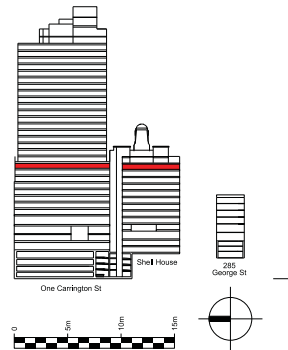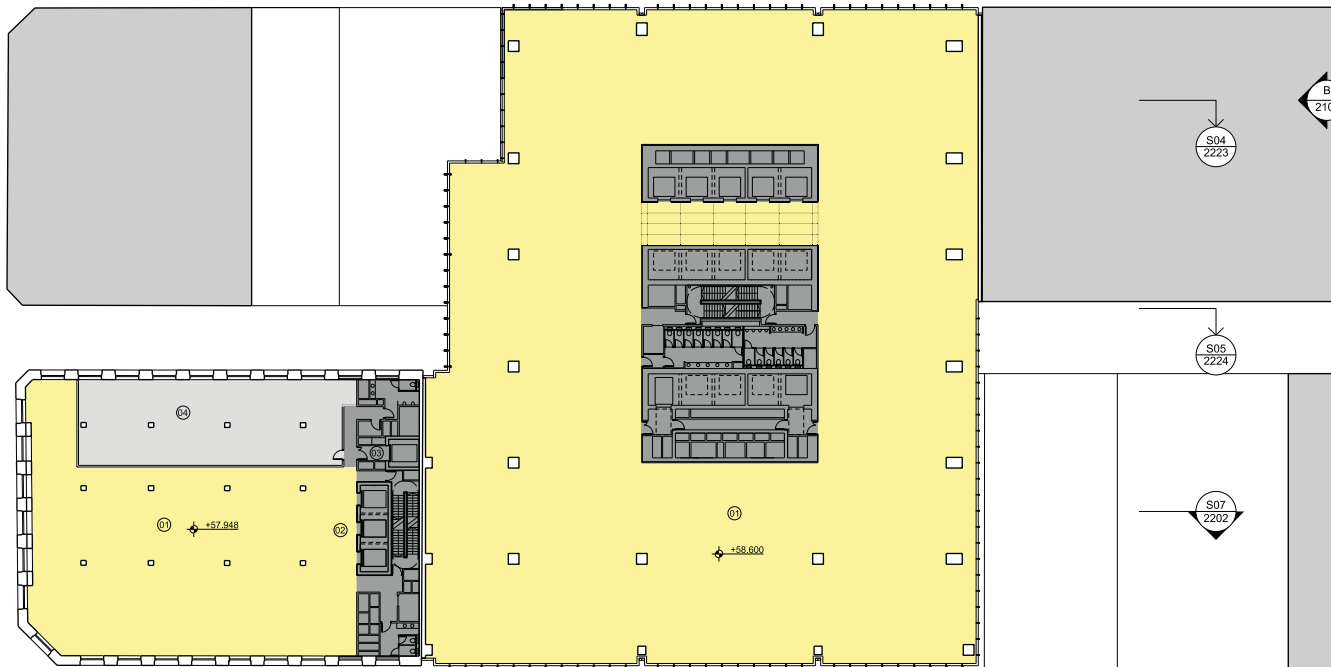

issue	reason for issue	date	checked
Rev 00	Development Application Submission	19.03.2014	PS

Brookfield

Sovereign Wynyard Centre Pty Limited or its nominee
Level 22, 135 King Street
Sydney
NSW 2000
T +61 2 9322 82

architects
make + architectusTM
Make London
13 Fitzroy Street
London
W1T 4BQ
T +44 20 7636 5151
info@makearchitects.com
ABN 11 098 489 448

project
One Carrington Street

drawing
Office Level 08
Shell House Level 10

scale
1 : 250
status
drawing no.
DA2018
drawn
paper size
A1
checked
MC/PS/IL
issue
project no
m: 958 a: 120298.00
Rev 00



Architectus Sydney Pty Ltd is the owner of the copyright subsisting in these drawings, plans, designs and specifications. They must not be used, reproduced or copied, in whole or in part, nor may the information, ideas and concepts therein be disclosed to any person without the prior written consent of this company.

Do not scale drawings. Verify all dimensions on site. Dimensions in millimetres unless otherwise stated. Levels are in metres above Australian Height Datum unless otherwise stated. All discrepancies to be notified in writing to Make+Architectus.



- 01: Office
02: Accessible terrace
03: To Restaurant / Clock Tower
04: Kitchen
05: Restaurant
06: Refer to Landscape drawing for terrace layout

- Core / Stairs / Lifts / Toilets
Plant / Back of House
Office / Office Amenity
Accessible Terrace
Restaurant / Bar

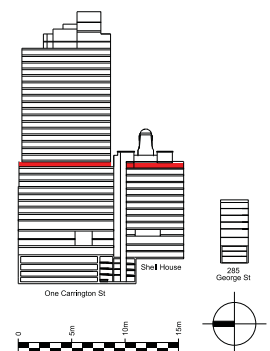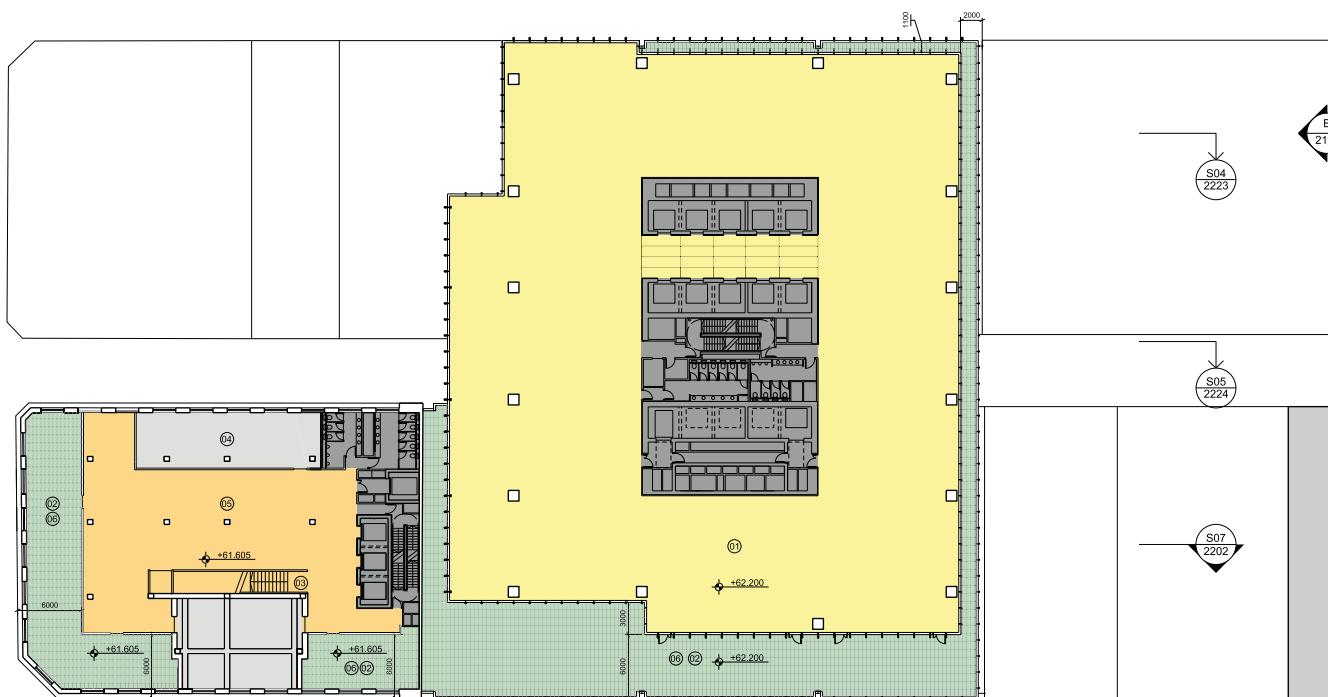

issue	reason for issue	date	checked
Rev 00	Development Application Submission	19.03.2014	PS

Brookfield

Sovereign Wynyard Centre Pty Limited or its nominee
Level 22, 135 King Street
Sydney
NSW 2000
T +61 2 9322 82

architects
make + architectus™

Make London
13 Fleet Street
London
W1T 4BQ
T +44 20 7636 5151
info@makearchitects.com

Architectus Sydney
Level 3, 341 George Street
Sydney NSW 2000
T (61 2) 8252 8400
F (61 2) 8252 8600
sydney@makearchitects.com.au

ABN 11 098 489 448



project **One Carrington Street**

drawing **Office Level 09**
Shell House Level 11

scale 1 : 250 status drawing no.
drawn **DA2019**
paper size A1
checked MC/PS/IL issue
project no m: 958 a: 120298.00 Rev 00



- 01: Office
02: Bar/ Restaurant
03: Toilets
04: External terrace
05: Refer to Landscape drawings
for terrace layout
- Core / Stairs / Lifts / Toilets
Plant / Back of House
Office / Office Amenity
Accessible Terrace
Restaurant / Bar

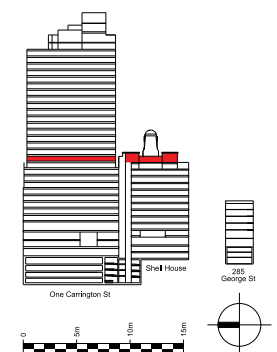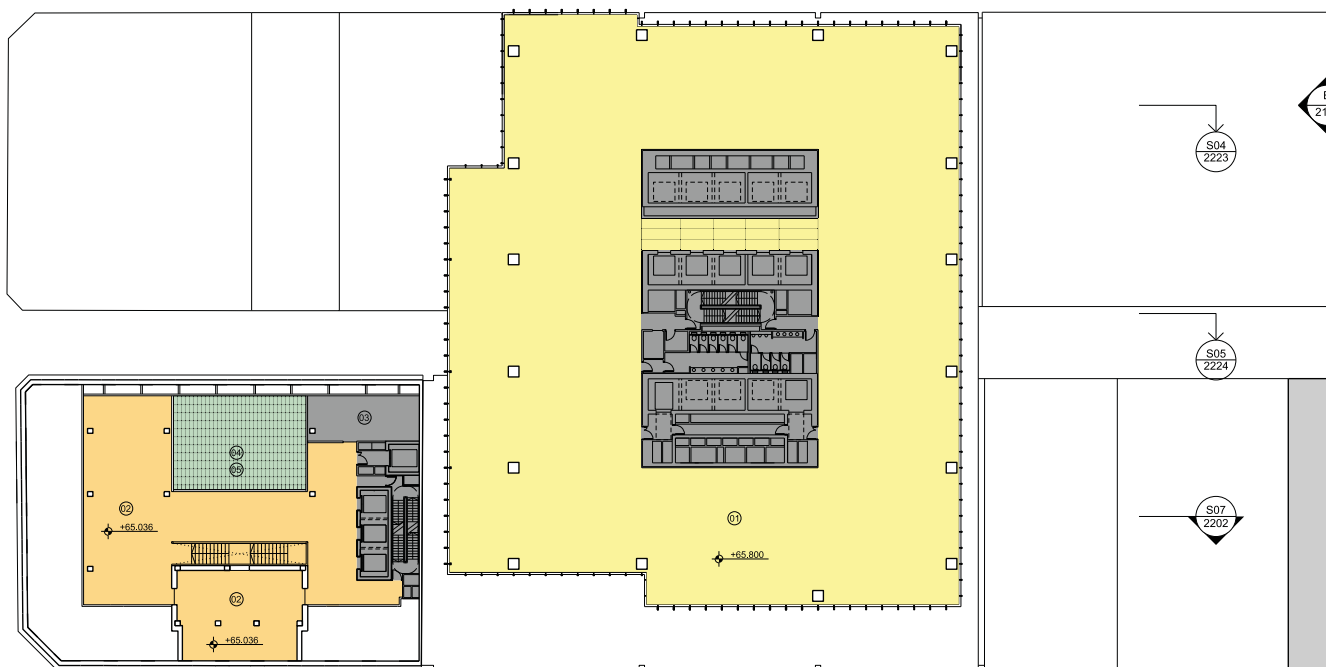[illegible]

Brookfield

Sovereign Wynyard Centre Pty Limited or its nominee
Level 22, 135 King Street
Sydney
NSW 2000
T +612 9322 82

architects
make + architectus™

Make London
13 Fitzroy Street
London
W1T 4BQ
T +44 20 7636 5151
Info@makearchitects.com

Architectus Sydney
Level 3, 341 George Street
Sydney NSW 2000
T (61 2) 8252 8400
F (61 2) 8252 8600
sydney@architectus.com.au

ARN 11 098 482 448

project **One Carrington Street**

drawing

Office Level 10
Shell House Level 12

scale 1 : 250 status drawing no.

drawn DA2020

paper size A1

checked	MC/PS/IL	issue
---------	----------	-------

project no. m: 958 a: 120298.00

Rev 00



Architectus Sydney Pty Ltd is the owner of the copyright subsisting in these drawings, plans, designs and specifications. They must not be used, reproduced or copied, in whole or in part, nor may the information, ideas and concepts therein be disclosed to any person without the prior written consent of this company.

Do not scale drawings. Verify all dimensions on site. Dimensions in millimetres unless otherwise stated. Levels are in metres above Australian Height Datum unless otherwise stated. All discrepancies to be notified in writing to Make+Architectus.



01: Office
02: Clock Tower Bar void
03: Glass roof
04: Pavillon Roof

Core / Stairs / Lifts / Toilets
Office / Office Amenity

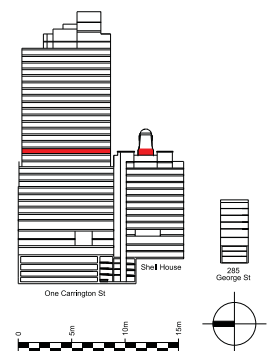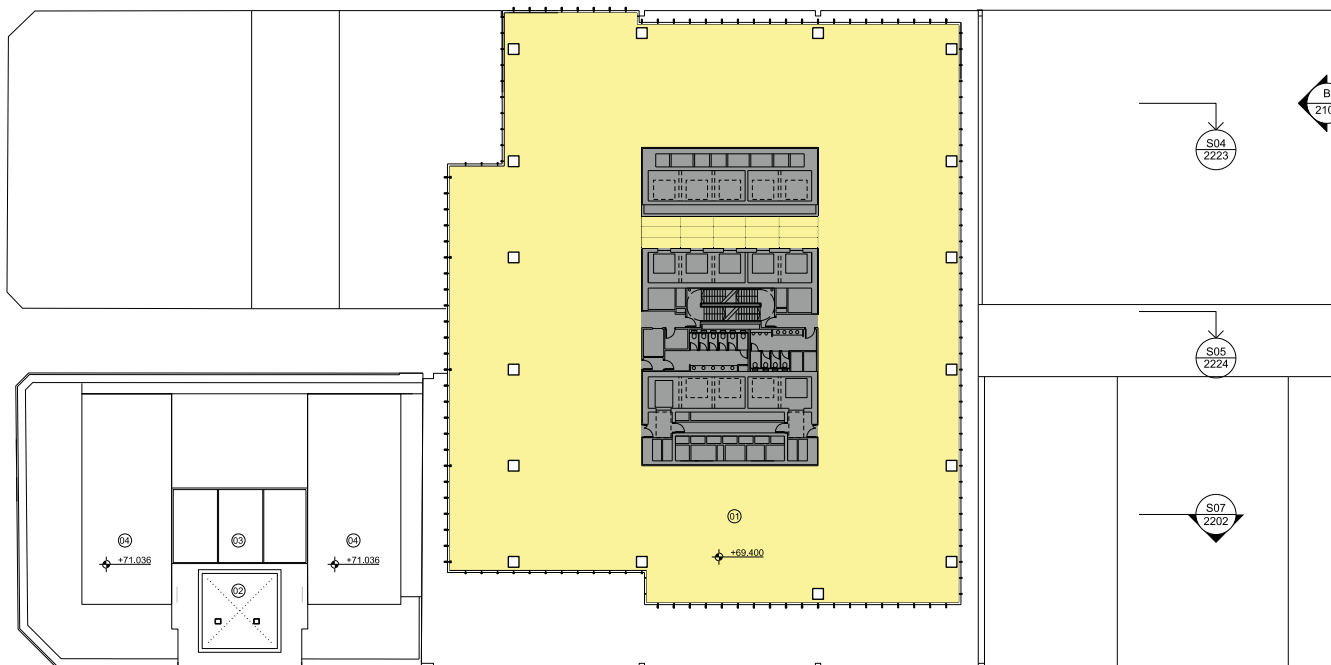

issue	reason for issue	date	checked
Rev 00	Development Application Submission	19.03.2014	PS

Brookfield

Sovereign Wynyard Centre Pty Limited or its nominee
Level 22, 135 King Street
Sydney
NSW 2000
T +61 2 9322 82

architects
make + architectus[™]
Make London 13 Fleet Street London W1T 4BQ
T +44 20 7636 5151
info@makearchitects.com
ABN 11 098 489 448
Architectus Sydney Level 3, 341 George Street Sydney NSW 2000
T (61 2) 8252 8400
F (61 2) 8252 8600
sydney@makearchitects.com.au

project **One Carrington Street**

drawing **Office Level 11**
Shell House Clock Tower

scale 1 : 250 status drawing no.
DA2021
drawn
paper size A1
checked MC/PS/IL issue
project no m: 958 a: 120298.00
Rev 00



Architectus Sydney Pty Ltd is the owner of the copyright subsisting in these drawings, plans, designs and specifications. They must not be used, reproduced or copied, in whole or in part, nor may the information, ideas and concepts therein be disclosed to any person without the prior written consent of this company.

Do not scale drawings. Verify all dimensions on site. Dimensions in millimetres unless otherwise stated. Levels are in metres above Australian Height Datum unless otherwise stated. All discrepancies to be notified in writing to Make+Architectus.



01: Office

Core / Stairs / Lifts / Toilets
Office / Office Amenity

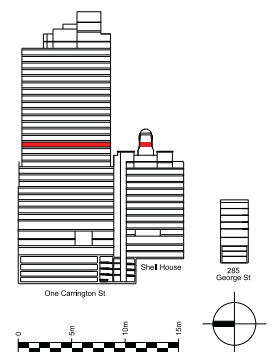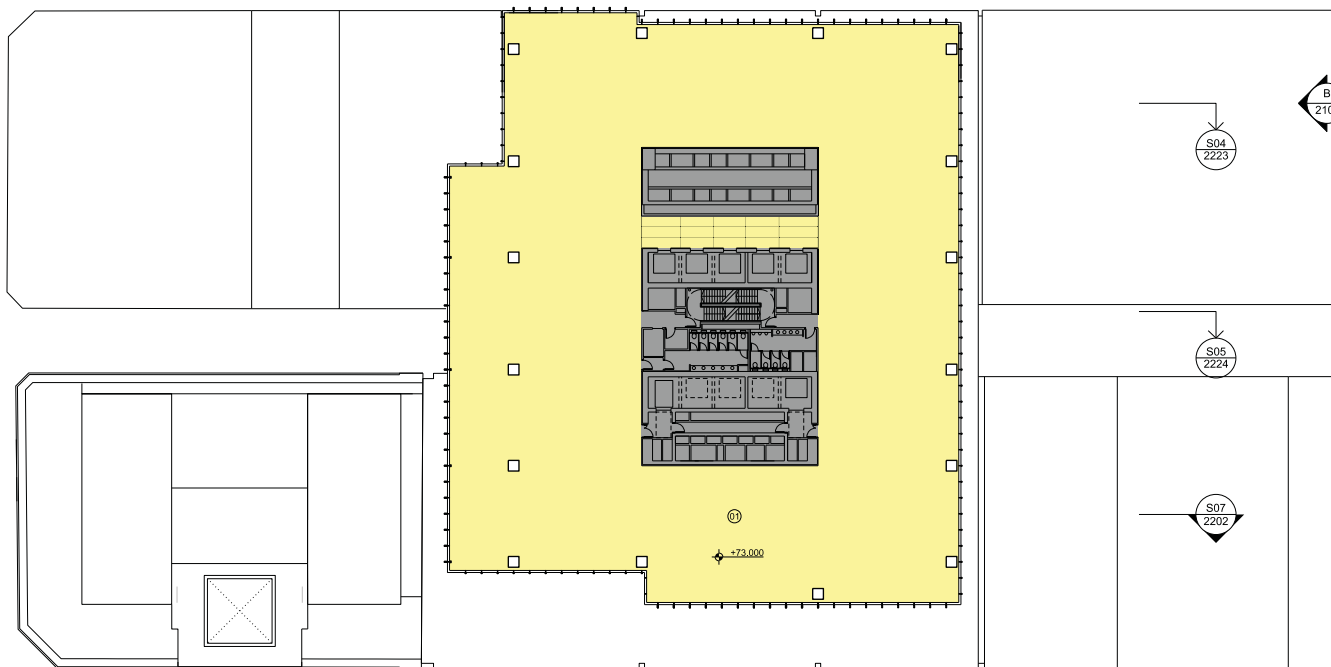

issue	reason for issue	date	checked
Rev 00	Development Application Submission	19.03.2014	PS

Brookfield

Sovereign Wynyard Centre Pty Limited or its nominee
Level 22, 135 King Street
Sydney
NSW 2000
T +61 2 9322 82

architects
make + architectusTM
Make London
13 Finsbury Street
London
W1T 4BQ
T +44 20 7636 5151
info@makearchitects.com

Architectus Sydney
Level 3, 341 George Street
Sydney NSW 2000
T (61 2) 8252 8400
F (61 2) 8252 8600
sydney@makearchitects.com.au
ABN 11 098 489 448

project One Carrington Street

drawing Office Level 12

scale 1 : 250 status drawing no.
drawn **DA2022**
paper size A1
checked MC/PS/IL issue
project no m: 958 a: 120298.00 Rev 00



Architectus Sydney Pty Ltd is the owner of the copyright subsisting in these drawings, plans, designs and specifications. They must not be used, reproduced or copied, in whole or in part, nor may the information, ideas and concepts therein be disclosed to any person without the prior written consent of this company.

Do not scale drawings. Verify all dimensions on site. Dimensions in millimetres unless otherwise stated. Levels are in metres above Australian Height Datum unless otherwise stated. All discrepancies to be notified in writing to Make+Architectus.



01: Office

Core / Stairs / Lifts / Toilets
Office / Office Amenity

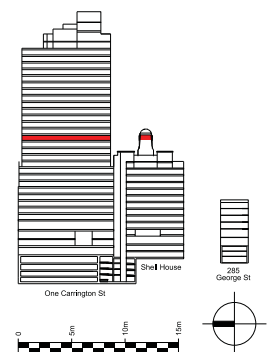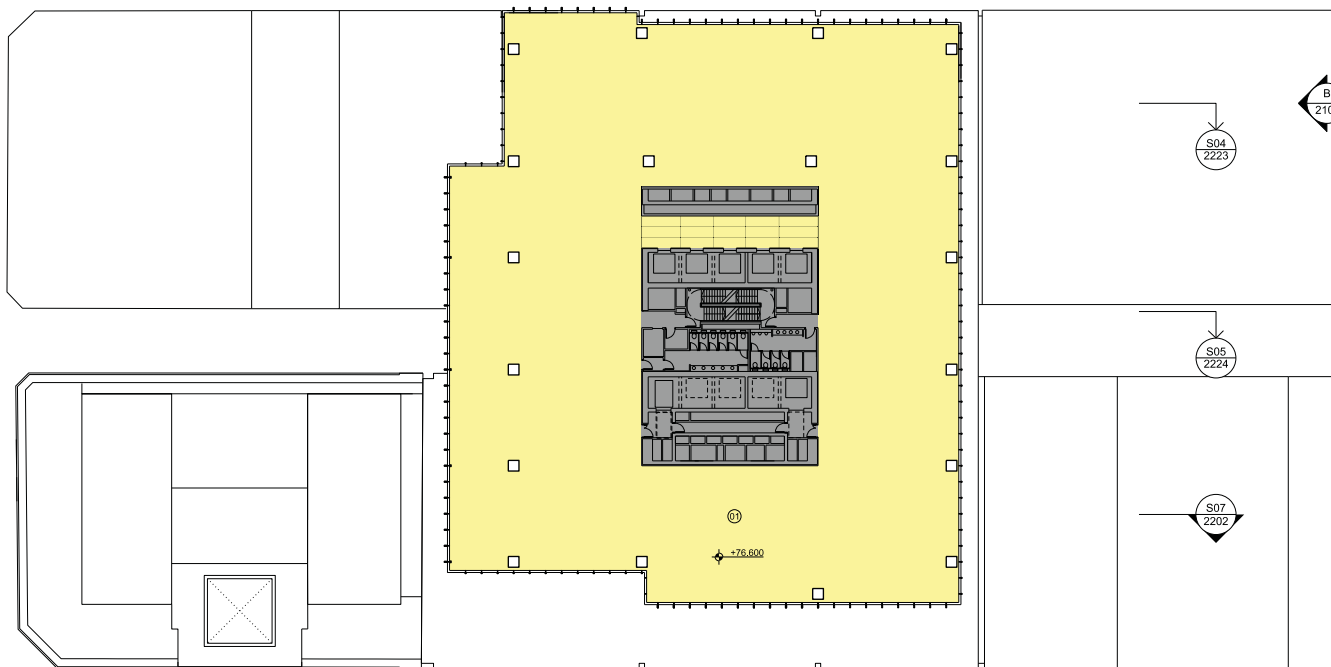

issue	reason for issue	date	checked
Rev 00	Development Application Submission	19.03.2014	PS

Brookfield

Sovereign Wynyard Centre Pty Limited or its nominee
Level 22, 135 King Street
Sydney
NSW 2000
T +61 2 9322 82

architects
make + architectusTM
Make London 13 Fleet Street London W1T 4BQ
T +44 20 7636 5151
info@makearchitects.com
ABN 11 098 489 448
Architectus Sydney Level 3, 341 George Street Sydney NSW 2000
T (61 2) 8252 8400
F (61 2) 8252 8600
sydney@architectus.com.au

project One Carrington Street

drawing Office Level 13

scale	1 : 250	status	drawing no.
drawn			DA2023
paper size	A1		
checked	MC/PS/IL	issue	
project no	m: 958 a: 120298.00		Rev 00



Architectus Sydney Pty Ltd is the owner of the copyright subsisting in these drawings, plans, designs and specifications. They must not be used, reproduced or copied, in whole or in part, nor may the information, ideas and concepts therein be disclosed to any person without the prior written consent of this company.

Do not scale drawings. Verify all dimensions on site. Dimensions in millimetres unless otherwise stated. Levels are in metres above Australian Height Datum unless otherwise stated. All discrepancies to be notified in writing to Make+Architectus.



01: Office

Core / Stairs / Lifts / Toilets
Office / Office Amenity

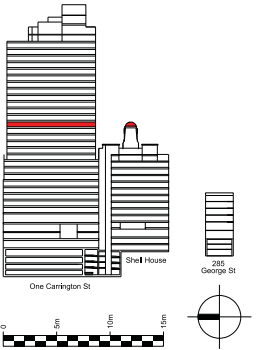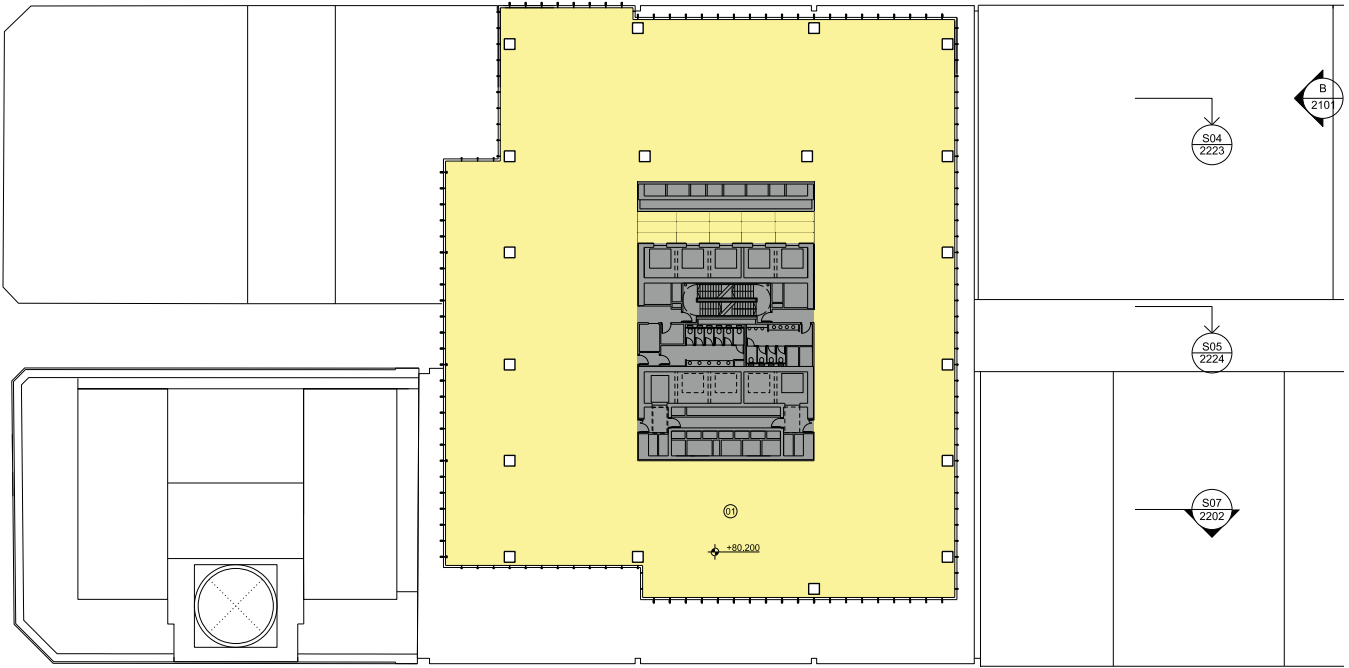

issue	reason for issue	date	checked
Rev 00	Development Application Submission	19.03.2014	PS

Brookfield

Sovereign Wynyard Centre Pty Limited or its nominee
Level 22, 135 King Street
Sydney
NSW 2000
T +61 2 9322 82

architects
make + architectusTM
Make London
13 Fleet Street
London
W1T 4BQ
T +44 20 7636 5151
info@makearchitects.com
ABN 11 098 489 448
Architectus Sydney
Level 3, 341 George Street
Sydney NSW 2000
T (61 2) 8252 8400
F (61 2) 8252 8600
sydney@makearchitects.com.au

project
One Carrington Street

drawing
Office Level 14

scale	1 : 250	status	drawing no.
drawn			DA2024
paper size	A1		
checked	MC/PS/IL	issue	
project no	m: 958 a: 120298.00		Rev 00



Architectus Sydney Pty Ltd is the owner of the copyright subsisting in these drawings, plans, designs and specifications. They must not be used, reproduced or copied, in whole or in part, nor may the information, ideas and concepts therein be disclosed to any person without the prior written consent of this company.

Do not scale drawings. Verify all dimensions on site. Dimensions in millimetres unless otherwise stated. Levels are in metres above Australian Height Datum unless otherwise stated. All discrepancies to be notified in writing to Make+Architectus.



01: Office

Core / Stairs / Lifts / Toilets
Office / Office Amenity

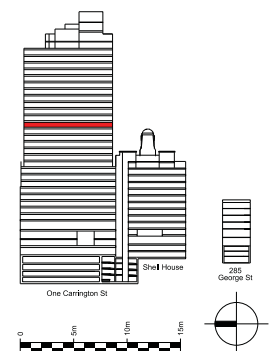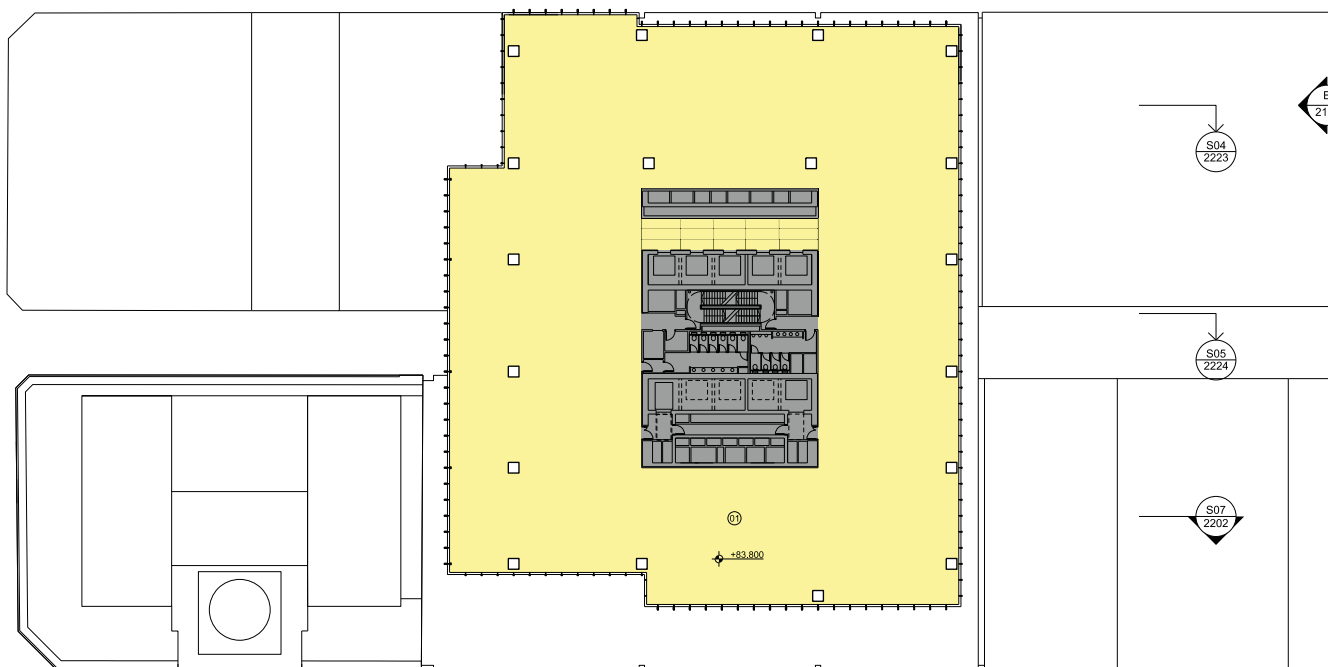

issue	reason for issue	date	checked
Rev 00	Development Application Submission	19.03.2014	PS

Brookfield

Sovereign Wynyard Centre Pty Limited or its nominee
Level 22, 135 King Street
Sydney
NSW 2000
T +61 2 9322 82

architects
make + architectusTM
Make London
13 Pinner Street
London
W1T 4BQ
T +44 20 7636 5151
info@makearchitects.com
ABN 11 098 489 448
Architectus Sydney
Level 3, 341 George Street
Sydney NSW 2000
T (61 2) 8252 8400
F (61 2) 8252 8600
sydney@makearchitects.com.au

project
One Carrington Street
drawing
Office Level 15

scale
1 : 250
drawn
paper size
A1
checked
MC/PS/IL
project no
m: 958 a: 120298.00
status
drawing no.
DA2025
issue
Rev 00



Architectus Sydney Pty Ltd is the owner of the copyright subsisting in these drawings, plans, designs and specifications. They must not be used, reproduced or copied, in whole or in part, nor may the information, ideas and concepts therein be disclosed to any person without the prior written consent of this company.

Do not scale drawings. Verify all dimensions on site. Dimensions in millimetres unless otherwise stated. Levels are in metres above Australian Height Datum unless otherwise stated. All discrepancies to be notified in writing to Make+Architectus.



01: Office

Core / Stairs / Lifts / Toilets
Office / Office Amenity

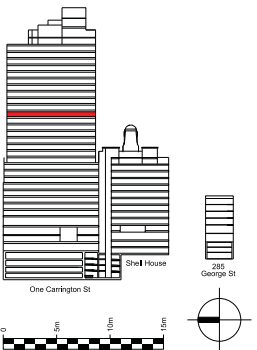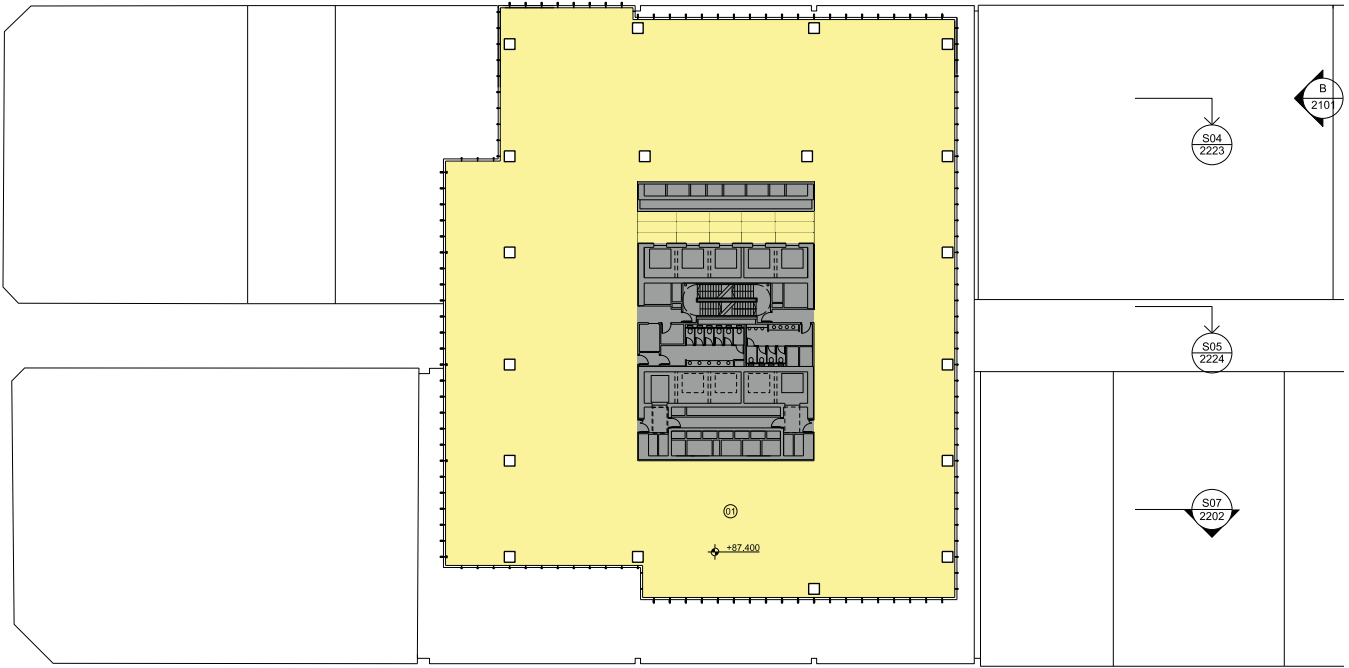

issue	reason for issue	date	checked
Rev 00	Development Application Submission	19.03.2014	PS

Brookfield

Sovereign Wynyard Centre Pty Limited or its nominee
Level 22, 135 King Street
Sydney
NSW 2000
T +61 2 9322 82

make + architectus™

architects
Make London
13 Fitzroy Street
London
W1T 4BQ
T +44 20 7636 5151
info@makearchitects.com

Architectus Sydney
Level 3, 341 George Street
Sydney NSW 2000
T (61 2) 8252 8400
F (61 2) 8252 8600
sydney@makearchitects.com.au

ABN 11 098 489 448

project One Carrington Street

drawing Office Level 16

scale	1 : 250	status	drawing no.
drawn			DA2026
paper size	A1		
checked	MC/PS/IL	issue	
project no	m: 958 a: 120298.00		Rev 00



Architectus Sydney Pty Ltd is the owner of the copyright subsisting in these drawings, plans, designs and specifications. They must not be used, reproduced or copied, in whole or in part, nor may the information, ideas and concepts therein be disclosed to any person without the prior written consent of this company.

Do not scale drawings. Verify all dimensions on site. Dimensions in millimetres unless otherwise stated. Levels are in metres above Australian Height Datum unless otherwise stated. All discrepancies to be notified in writing to Make+Architectus.



01: Office

Core / Stairs / Lifts / Toilets
Office / Office Amenity

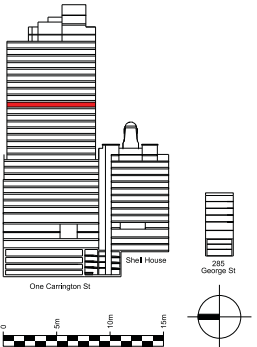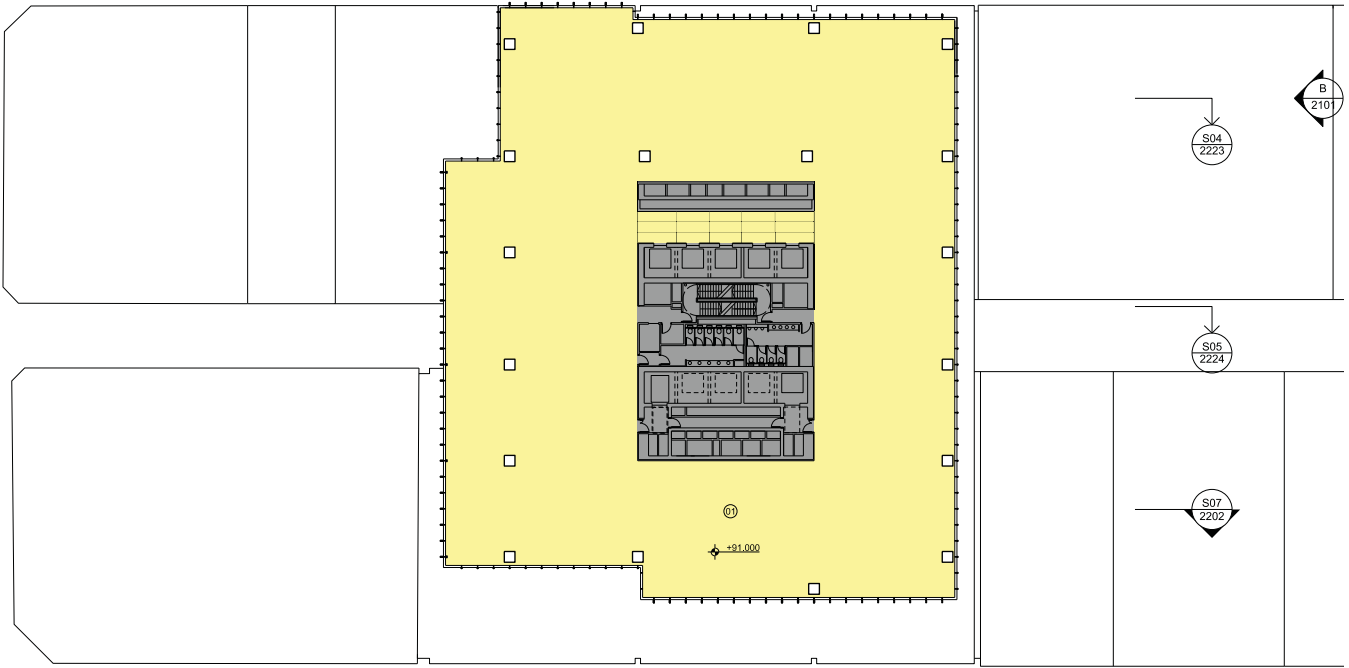

issue	reason for issue	date	checked
Rev 00	Development Application Submission	19.03.2014	PS

Brookfield

Sovereign Wynyard Centre Pty Limited or its nominee
Level 22, 135 King Street
Sydney
NSW 2000
T +61 2 9322 82

architects
make + architectus™

Make London
13 Fitzroy Street
London
W1T 4BQ
T +44 20 7636 5151
info@makearchitects.com

Architectus Sydney
Level 3, 341 George Street
Sydney NSW 2000
T (61 2) 8252 8400
F (61 2) 8252 8600
sydney@makearchitects.com.au



ABN 11 098 489 448

project
One Carrington Street

drawing
Office Level 17

scale	1 : 250	status	drawing no.
drawn			DA2027
paper size	A1		
checked	MC/PS/IL	issue	
project no	m: 958 a: 120298.00		Rev 00

Core / Stairs / Lifts / Toilets
 Office / Office Amenity

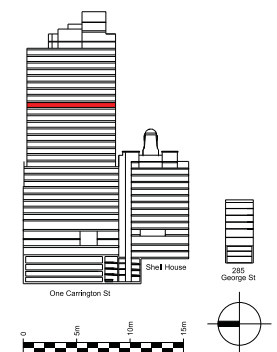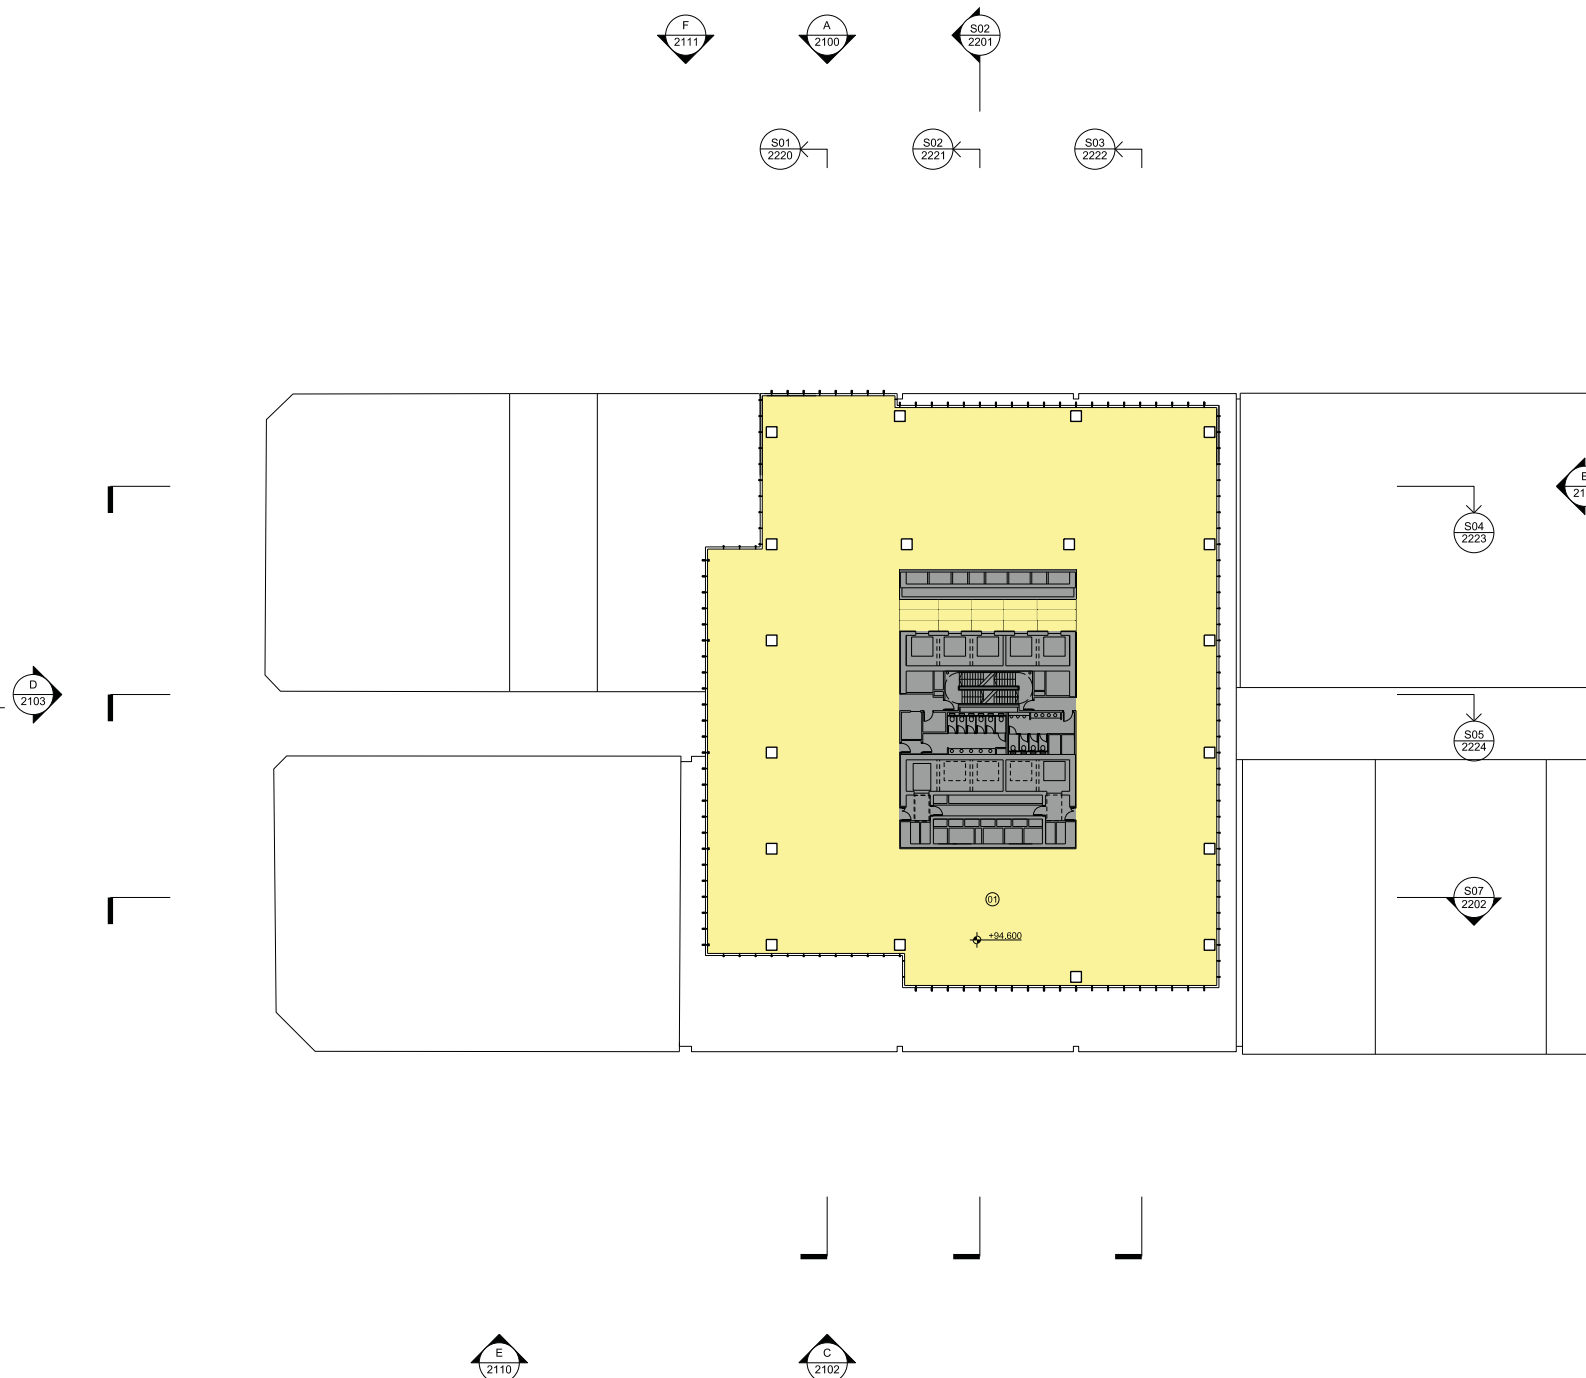[illegible]

Brookfield

Sovereign Wynyard Centre Pty Limited or its nominee
Level 22, 135 King Street
Sydney
NSW 2000
T +612 9322 82

architects

architects
make + architectus™

Make London
13 Fitzroy Street
London
W1T 4BQ
T +44 20 7636 5151
Info@makearchitects.com

Architectus Sydney
Level 3, 341 George Street
Sydney NSW 2000
T (61 2) 8252 8400
F (61 2) 8252 8600
sydney@architectus.com.au

ABN 11 098 489 448

project **One Carrington Street**

drawing Office Level 18

scale 1:250 status drawing no.

drawn DA2028



paper size A1

checked	MC/PS/IL	issue
---------	----------	-------

project no
m: 958 a: 120298.00

Rev 00

Core / Stairs / Lifts / Toilets
 Office / Office Amenity

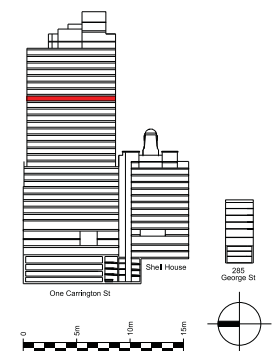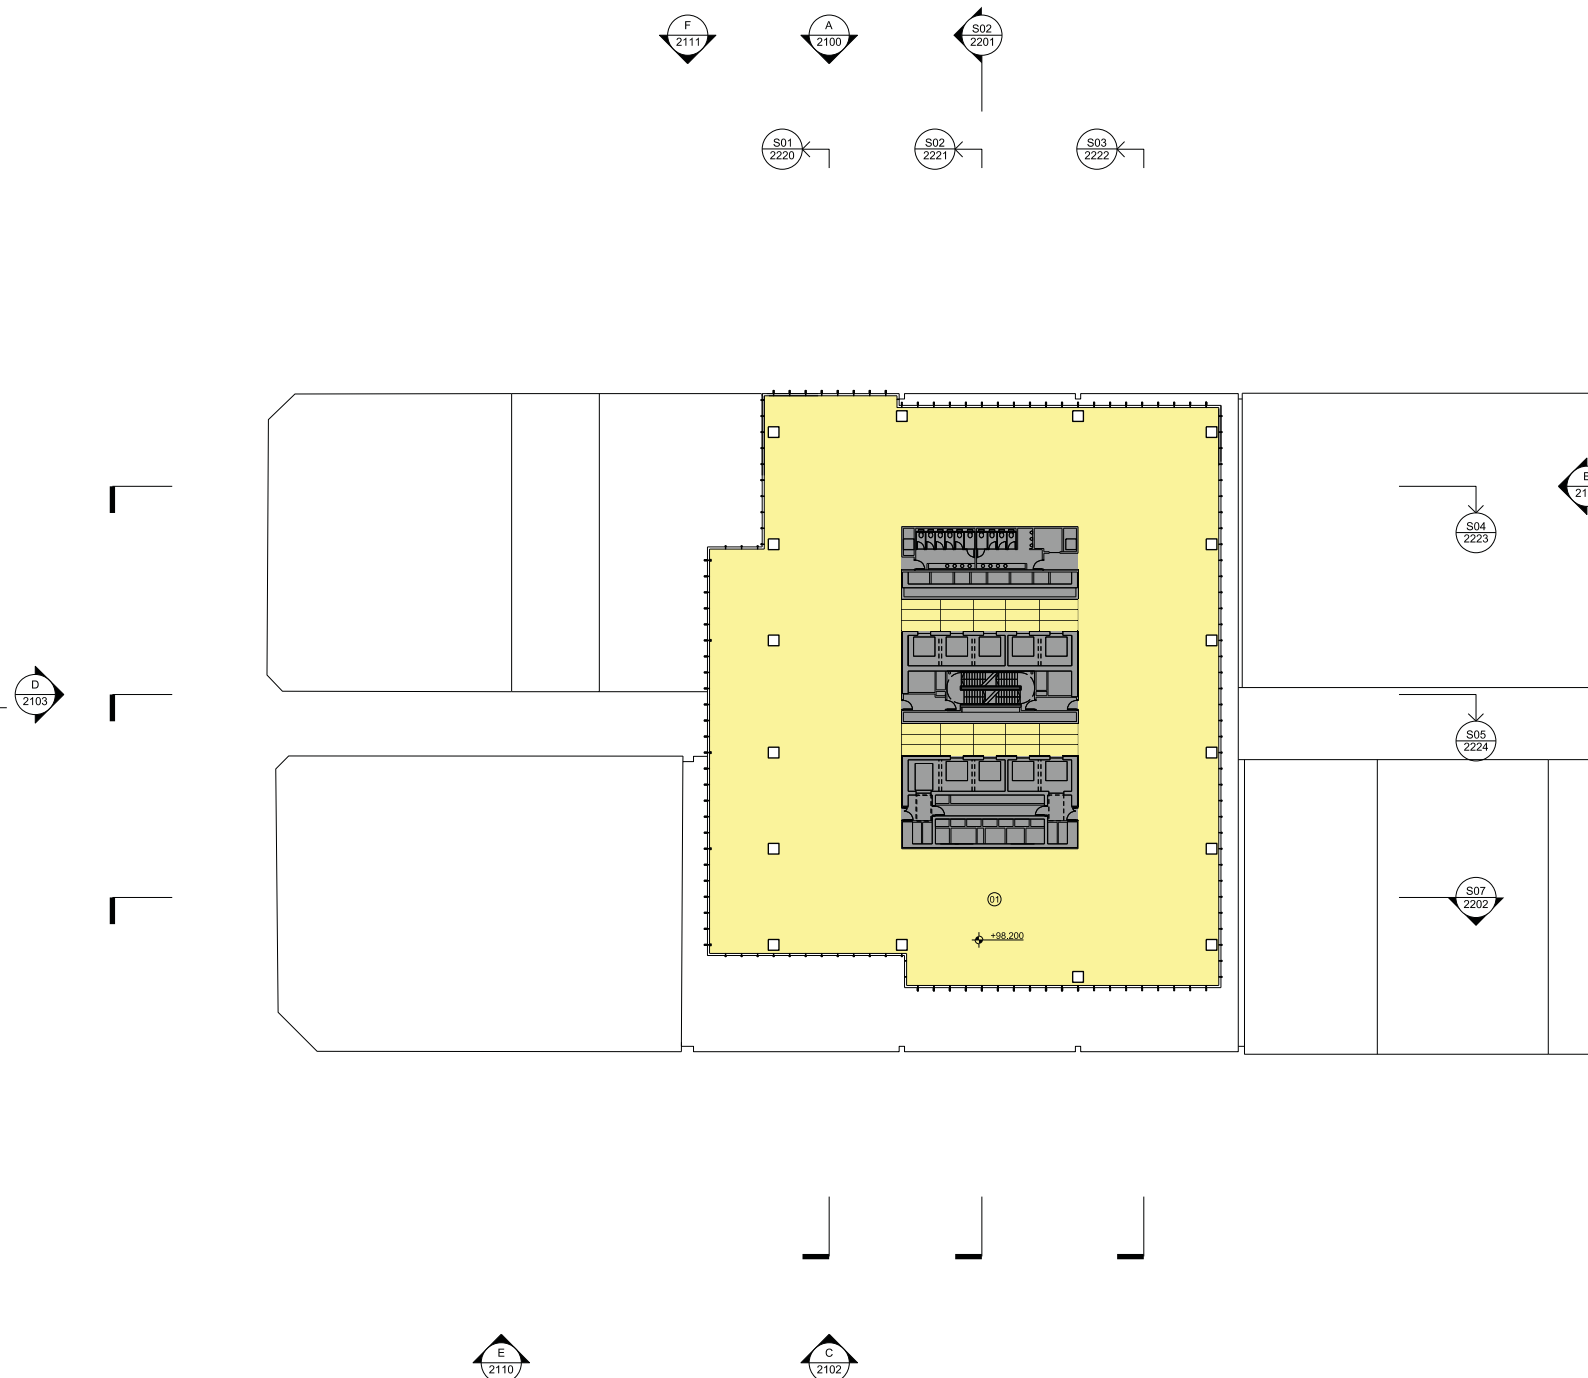[illegible]

Brookfield

Sovereign Wynyard Centre Pty Limited or its nominee
Level 22, 135 King Street
Sydney
NSW 2000
T +612 9322 82

architects

architects
make + architectus™

Make London
13 Fitzroy Street
London
W1T 4BQ
T +44 20 7636 5151
info@makearchitects.com

Architectus Sydney
Level 3, 341 George Street
Sydney NSW 2000
T (61 2) 8252 8400
F (61 2) 8252 8600
sydney@architectus.com.au

ARN 11 098 482 448



project **One Carrington Street**

drawing Office Level 19

scale	1 : 250	status	drawing no
drawn			DA2025
paper size	A1		
checked	MC/PS/IL	issue	
project no	m: 95R a: 12029R.00		Rev 00



Core / Stairs / Lifts / Toilets
Office / Office Amenity

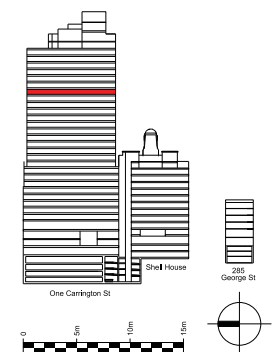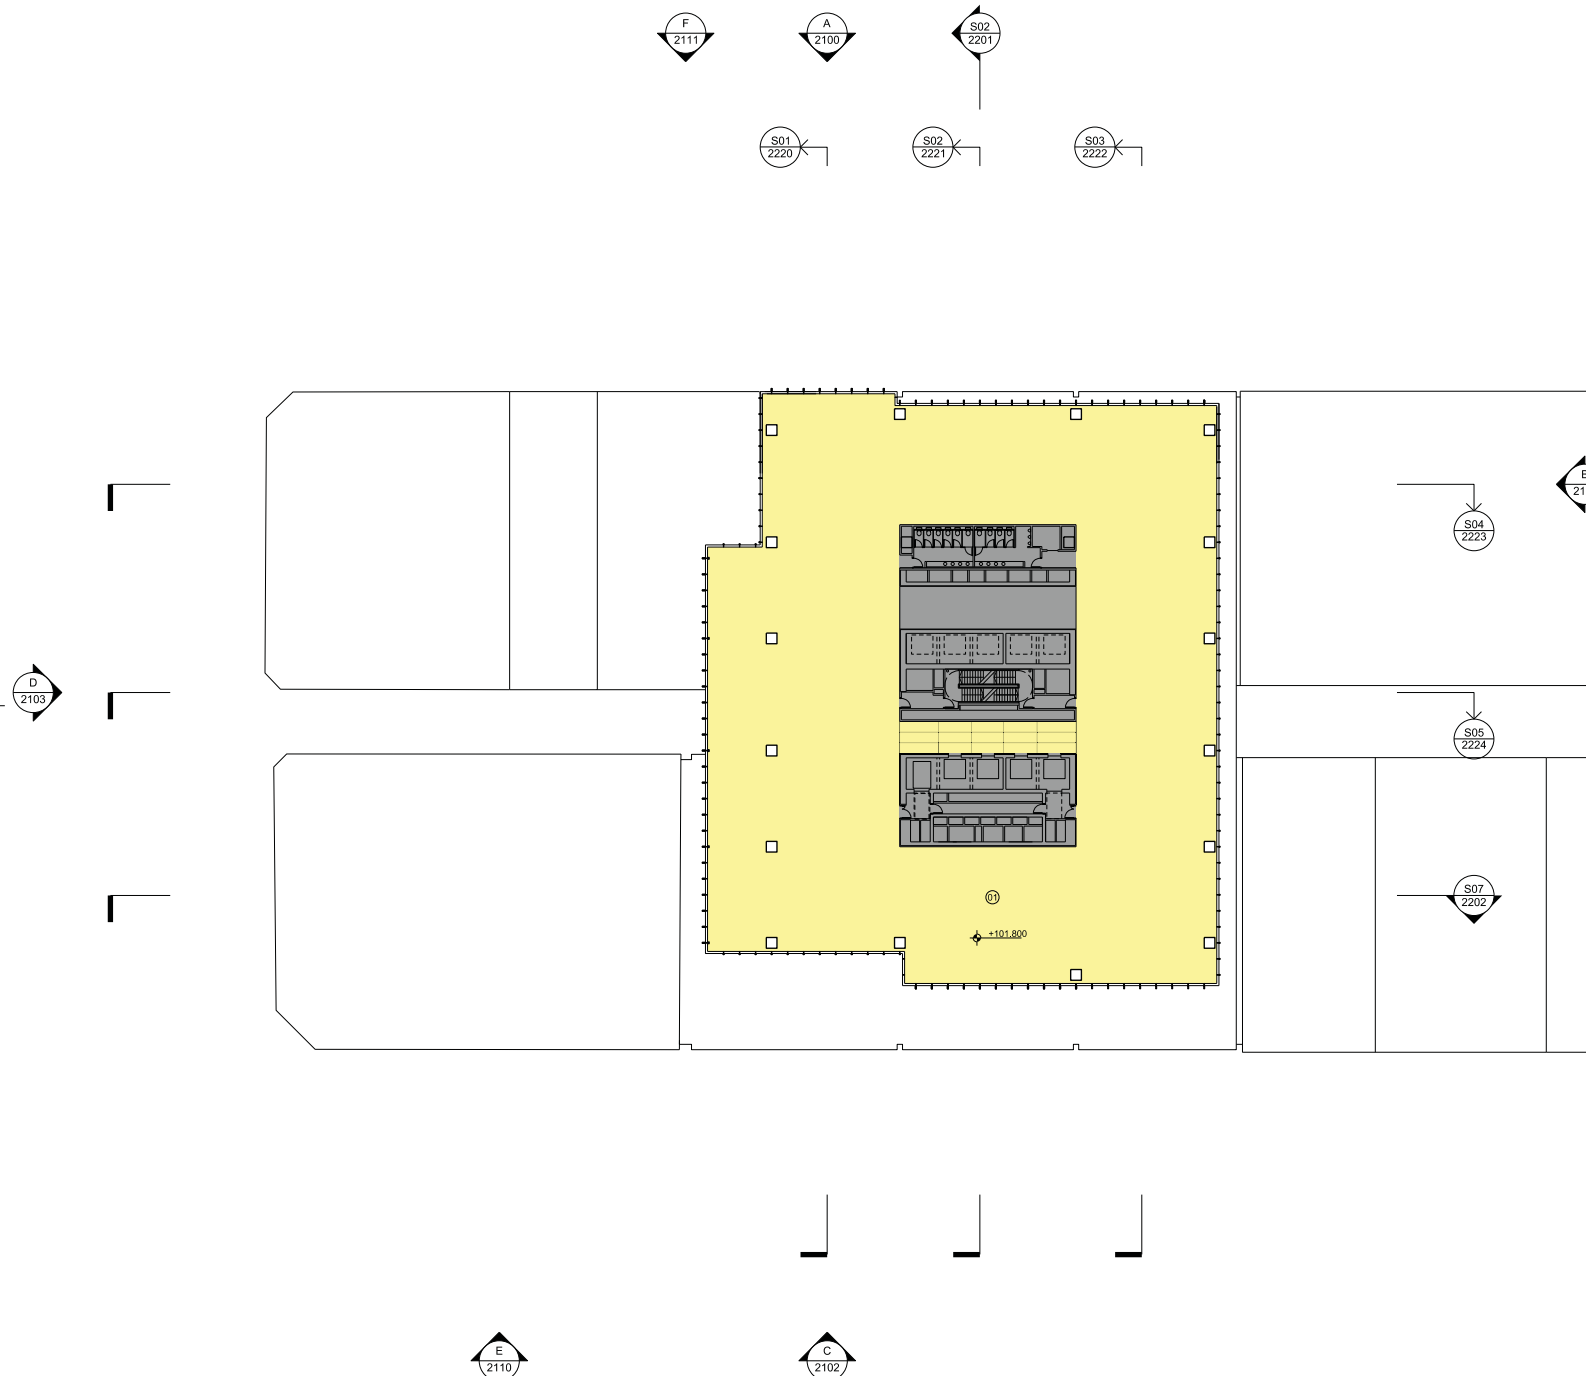[illegible]

Brookfield

Sovereign Wynyard Centre Pty Limited or its nominee
Level 22, 135 King Street
Sydney
NSW 2000
T +612 9322 82

architects

architects
make + architectus™

Make London
13 Fitzroy Street
London
W1T 4BQ
T +44 20 7636 5151
Info@makearchitects.com

Architectus Sydney
Level 3, 341 George Street
Sydney NSW 2000
T (61 2) 8252 8400
F (61 2) 8252 8600
sydney@architectus.com.au

ABN 11 098 489 448

project **One Carrington Street**

drawing Office Level 20

scale	1 : 250	status	drawing no
drawn			DA2030
paper size	A1		
checked	MC/PS/IL	issue	
project no	m: 958 a: 120298.00		Rev 00



Architectus Sydney Pty Ltd is the owner of the copyright subsisting in these drawings, plans, designs and specifications. They must not be used, reproduced or copied, in whole or in part, nor may the information, ideas and concepts therein be disclosed to any person without the prior written consent of this company.

Do not scale drawings. Verify all dimensions on site. Dimensions in millimetres unless otherwise stated. Levels are in metres above Australian Height Datum unless otherwise stated. All discrepancies to be notified in writing to Make+Architectus.



01: Office

Core / Stairs / Lifts / Toilets
Office / Office Amenity

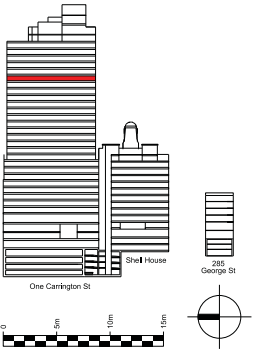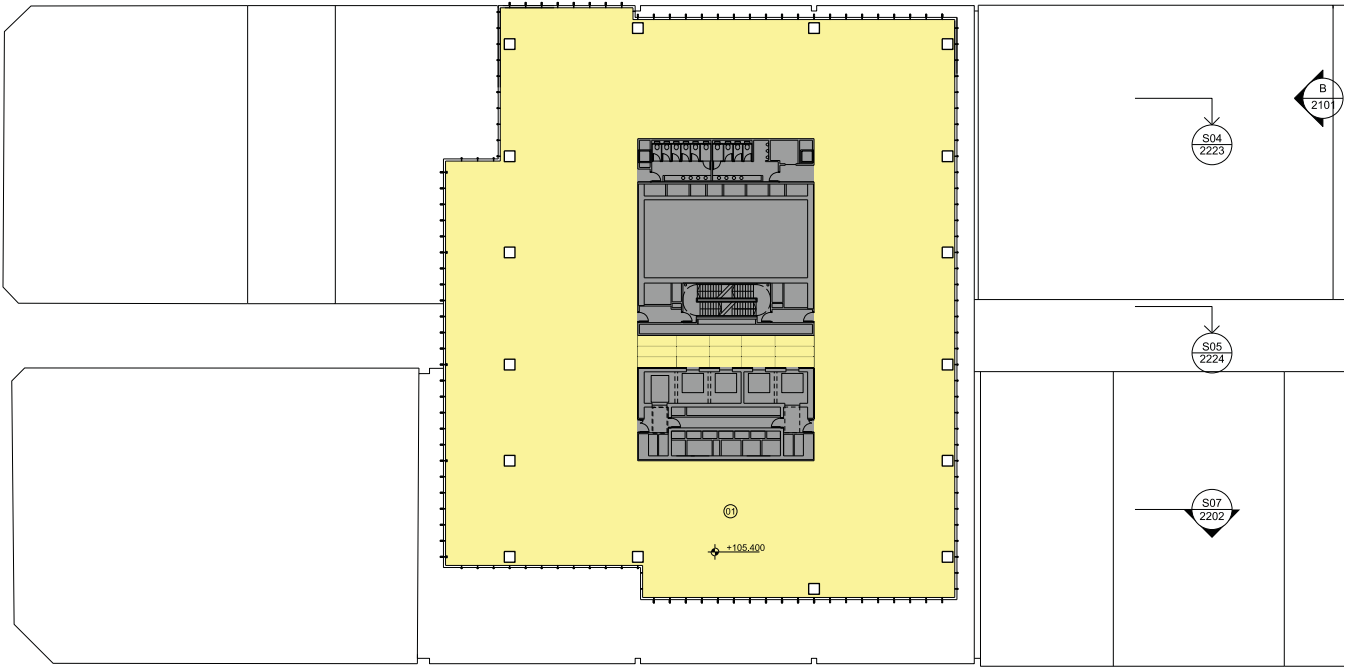

issue	reason for issue	date	checked
Rev 00	Development Application Submission	19.03.2014	PS

Brookfield

Sovereign Wynyard Centre Pty Limited or its nominee
Level 22, 135 King Street
Sydney
NSW 2000
T +61 2 9322 82

architects
make + architectus[™]
Architectus Sydney
Level 3, 341 George Street
Sydney NSW 2000
T (61 2) 8252 8400
F (61 2) 8252 8600
sydney@makearchitectus.com.au
ABN 11 098 489 448

project
One Carrington Street

drawing
Office Level 21

scale	1 : 250	status	drawing no.
drawn			DA2031
paper size	A1		
checked	MC/PS/IL	issue	
project no	m: 958 a: 120298.00		Rev 00



Architectus Sydney Pty Ltd is the owner of the copyright subsisting in these drawings, plans, designs and specifications. They must not be used, reproduced or copied, in whole or in part, nor may the information, ideas and concepts therein contained (which are confidential to Architectus Sydney Pty Ltd) be disclosed to any person without the prior written consent of that company.

Do not scale drawings. Verify all dimensions on site. Dimensions in millimetres unless otherwise stated. Levels are in metres above Australian Height Datum unless otherwise stated. All discrepancies to be notified in writing to Make+Architectus.



01: Office

Core / Stairs / Lifts / Toilets
Office / Office Amenity

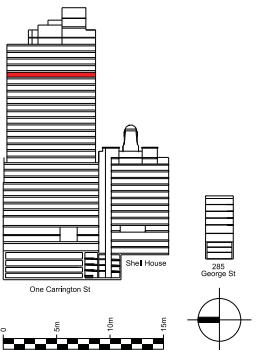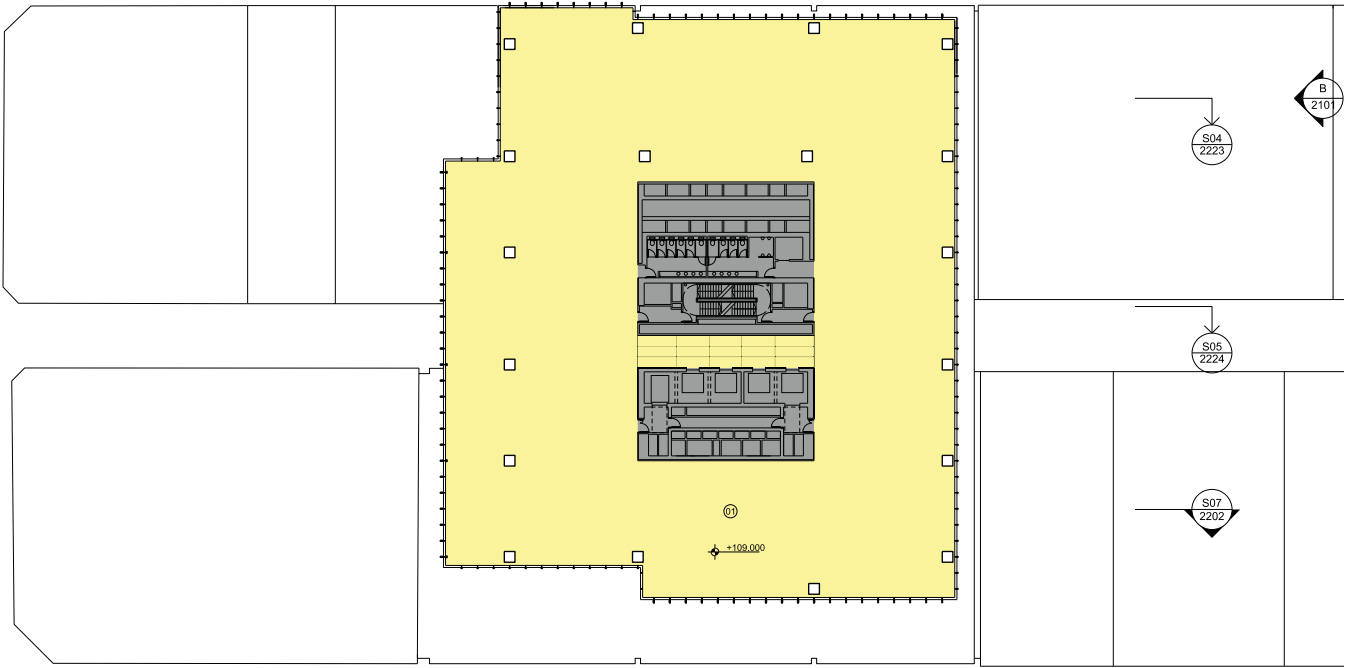

issue	reason for issue	date	checked
Rev 00	Development Application Submission	19.03.2014	PS

Brookfield

Sovereign Wynyard Centre Pty Limited or its nominee
Level 22, 135 King Street
Sydney
NSW 2000
T +61 2 9322 82

architects
make + architectusTM
Make London
13 Pinner Street
London
W1T 4BQ
T +44 20 7636 5151
info@makearchitects.com
Architectus Sydney
Level 3, 341 George Street
Sydney NSW 2000
T (61 2) 8252 8400
F (61 2) 8252 8600
sydney@makearchitects.com.au
ABN 11 098 489 448

project
drawing
One Carrington Street
Office Level 22

scale	1 : 250	status	drawing no.
drawn			DA2032
paper size	A1		
checked	MC/PS/IL	issue	
project no	m: 958 a: 120298.00		Rev 00



Architectus Sydney Pty Ltd is the owner of the copyright subsisting in these drawings, plans, designs and specifications. They must not be used, reproduced or copied, in whole or in part, nor may the information, ideas and concepts therein contained (which are confidential to Architectus Sydney Pty Ltd) be disclosed to any person without the prior written consent of that company.

Do not scale drawings. Verify all dimensions on site. Dimensions in millimetres unless otherwise stated. Levels are in metres above Australian Height Datum unless otherwise stated. All discrepancies to be notified in writing to Make+Architectus.



01: Office

Core / Stairs / Lifts / Toilets
Office / Office Amenity

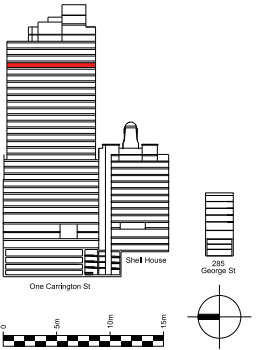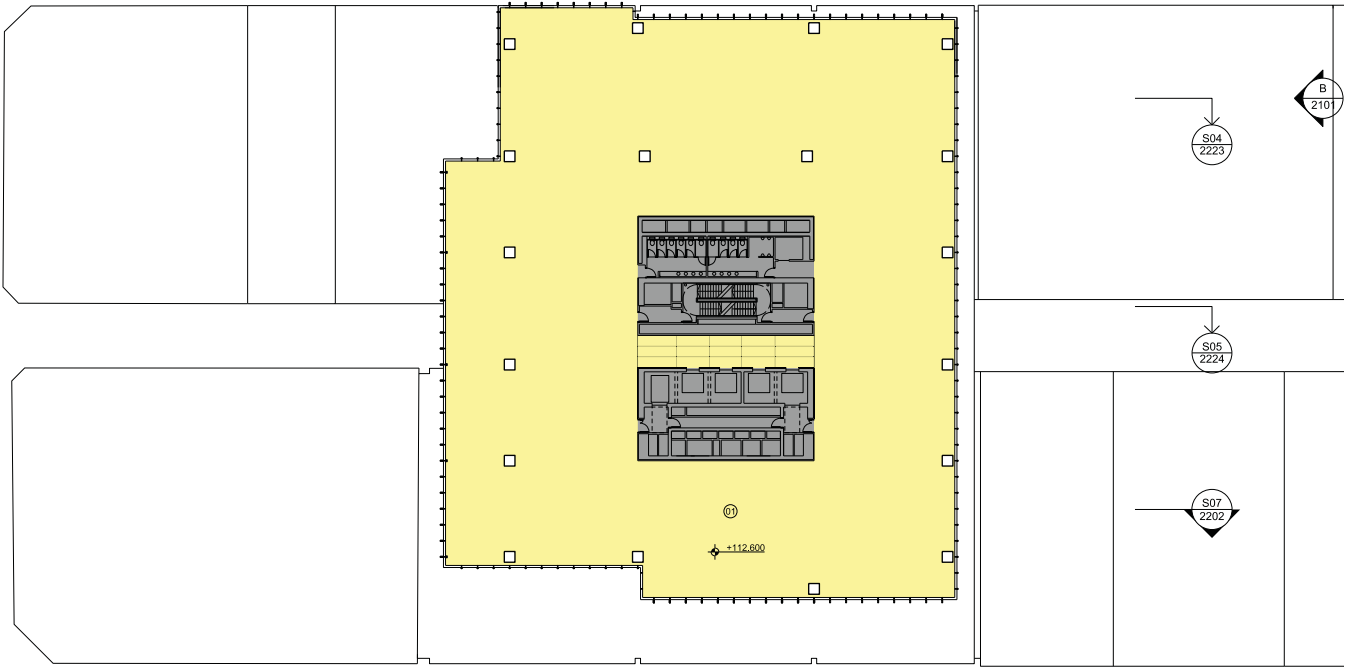

issue	reason for issue	date	checked
Rev 00	Development Application Submission	19.03.2014	PS

Brookfield
Sovereign Wynyard Centre Pty Limited or its nominee
Level 22, 135 King Street
Sydney
NSW 2000
T +61 2 9322 82

architects
make + architectusTM
Make London
13 Finsbury Street
London
W1T 4BQ
T +44 20 7636 5151
info@makearchitectus.com
Architectus Sydney
Level 3, 341 George Street
Sydney NSW 2000
T (61 2) 8252 8400
F (61 2) 8252 8600
sydney@architectus.com.au
ABN 11 098 489 448

project
One Carrington Street
drawing
Office Level 23

scale
1 : 250
drawn
paper size
A1
checked
MC/PS/IL
project no
m: 958 a: 120298.00
status
drawing no.
DA2033
issue
Rev 00



Architectus Sydney Pty Ltd is the owner of the copyright subsisting in these drawings, plans, designs and specifications. They must not be used, reproduced or copied, in whole or in part, nor may the information, ideas and concepts therein contained (which are confidential to Architectus Sydney Pty Ltd) be disclosed to any person without the prior written consent of that company.

Do not scale drawings. Verify all dimensions on site. Dimensions in millimetres unless otherwise stated. Levels are in metres above Australian Height Datum unless otherwise stated. All discrepancies to be notified in writing to Make+Architectus.



01: Office

Core / Stairs / Lifts / Toilets
Office / Office Amenity

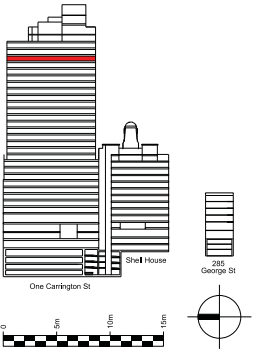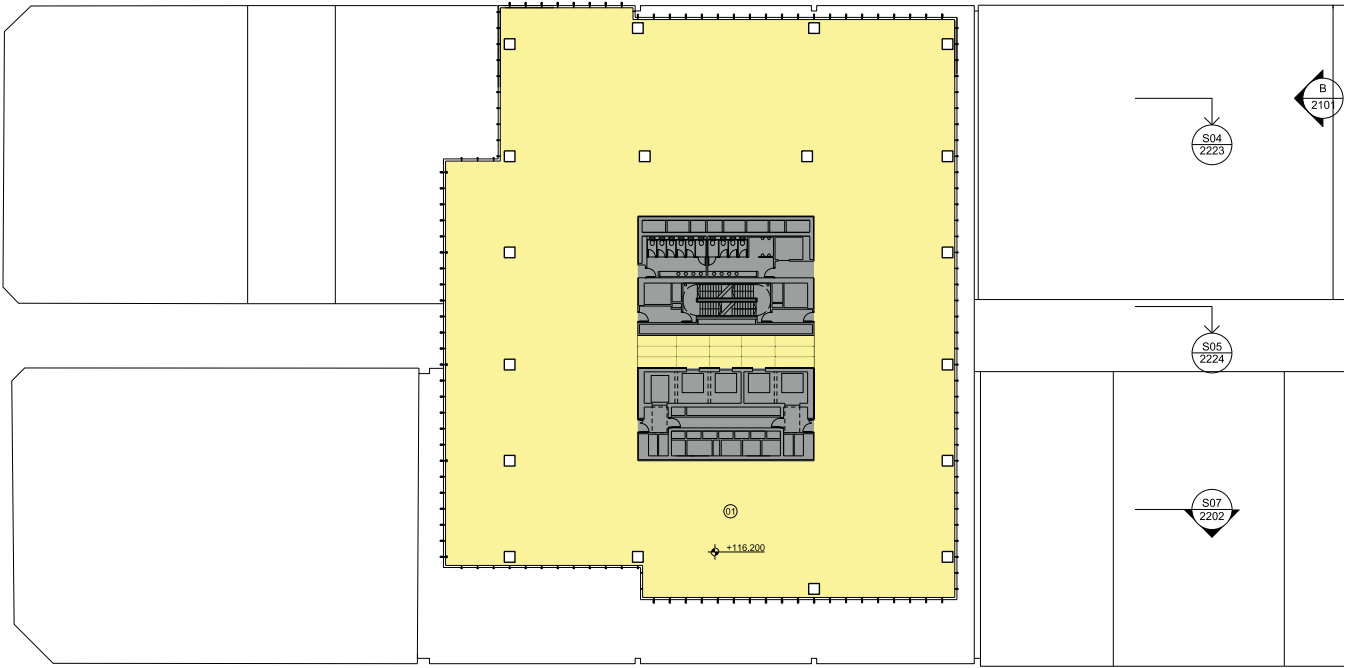

issue	reason for issue	date	checked
Rev 00	Development Application Submission	19.03.2014	PS

Brookfield

Sovereign Wynyard Centre Pty Limited or its nominee
Level 22, 135 King Street
Sydney
NSW 2000
T +61 2 9322 82

architects
make + architectusTM
Make London
13 Pinner Street
London
W1T 4BQ
T +44 20 7636 5151
info@makearchitects.com
Architectus Sydney
Level 3, 341 George Street
Sydney NSW 2000
T (61 2) 8252 8400
F (61 2) 8252 8600
sydney@architectus.com.au
ABN 11 098 489 448

project
One Carrington Street

drawing
Office Level 24

scale	status	drawing no.
1 : 250		DA2034
drawn		
paper size	A1	
checked	MC/PS/IL	issue
project no	m: 958 a: 120298.00	Rev 00



Architectus Sydney Pty Ltd is the owner of the copyright subsisting in these drawings, plans, designs and specifications. They must not be used, reproduced or copied, in whole or in part, nor may the information, ideas and concepts therein be disclosed to any person without the prior written consent of this company.

Do not scale drawings. Verify all dimensions on site. Dimensions in millimetres unless otherwise stated. Levels are in metres above Australian Height Datum unless otherwise stated. All discrepancies to be notified in writing to Make+Architectus.



01: Office

Core / Stairs / Lifts / Toilets
Office / Office Amenity

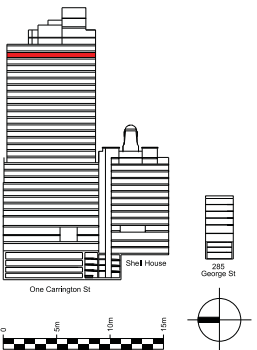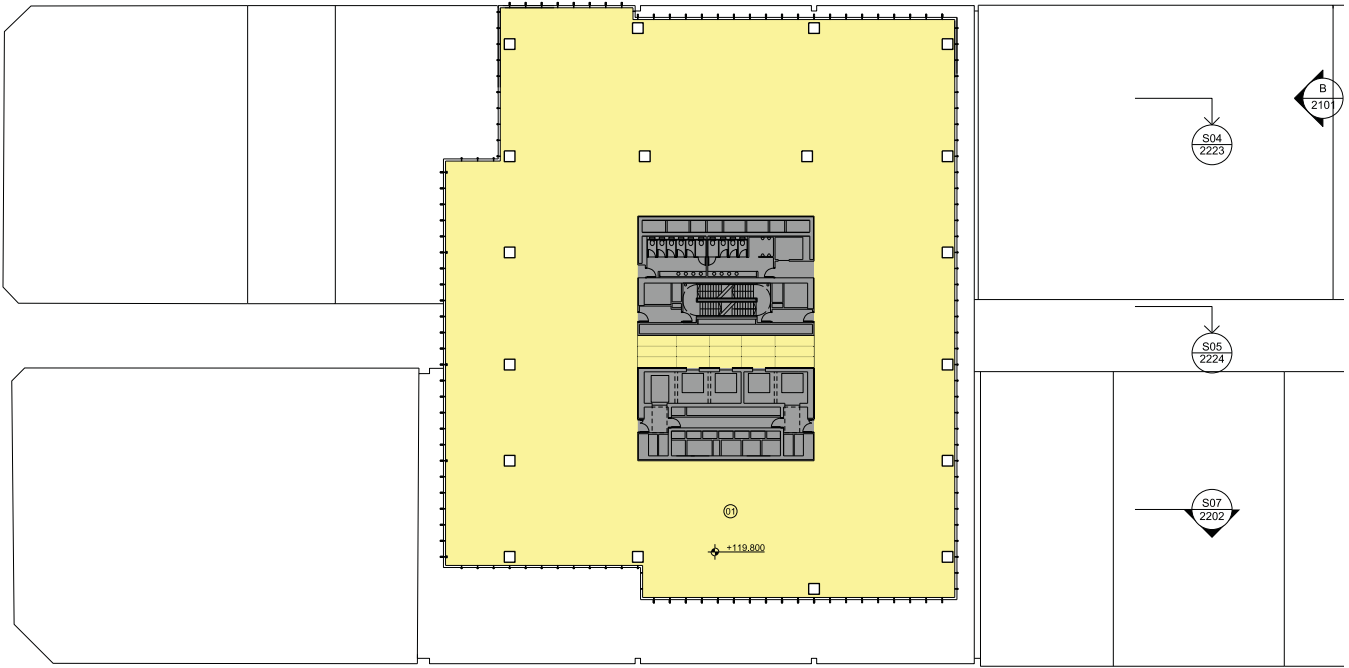

issue	reason for issue	date	checked
Rev 00	Development Application Submission	19.03.2014	PS

Brookfield

Sovereign Wynyard Centre Pty Limited or its nominee
Level 22, 135 King Street
Sydney
NSW 2000
T +61 2 9322 82

architects
make + architectusTM
Make London
13 Pinner Street
London
W1T 4BQ
T +44 20 7636 5151
info@makearchitects.com

Architectus Sydney
Level 3, 341 George Street
Sydney NSW 2000
T (61 2) 8252 8400
F (61 2) 8252 8600
sydney@architectus.com.au
ABN 11 098 489 448

project
One Carrington Street

drawing
Office Level 25

scale	1 : 250	status	drawing no.
drawn			DA2035
paper size	A1		
checked	MC/PS/IL	issue	
project no	m: 958 a: 120298.00		Rev 00



Architectus Sydney Pty Ltd is the owner of the copyright subsisting in these drawings, plans, designs and specifications. They must not be used, reproduced or copied, in whole or in part, nor may the information, ideas and concepts therein be disclosed to any person without the prior written consent of this company.

Do not scale drawings. Verify all dimensions on site. Dimensions in millimetres unless otherwise stated. Levels are in metres above Australian Height Datum unless otherwise stated. All discrepancies to be notified in writing to Make+Architectus.



01: Office

Core / Stairs / Lifts / Toilets
Office / Office Amenity

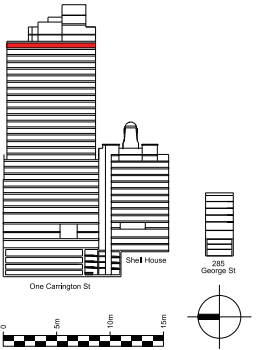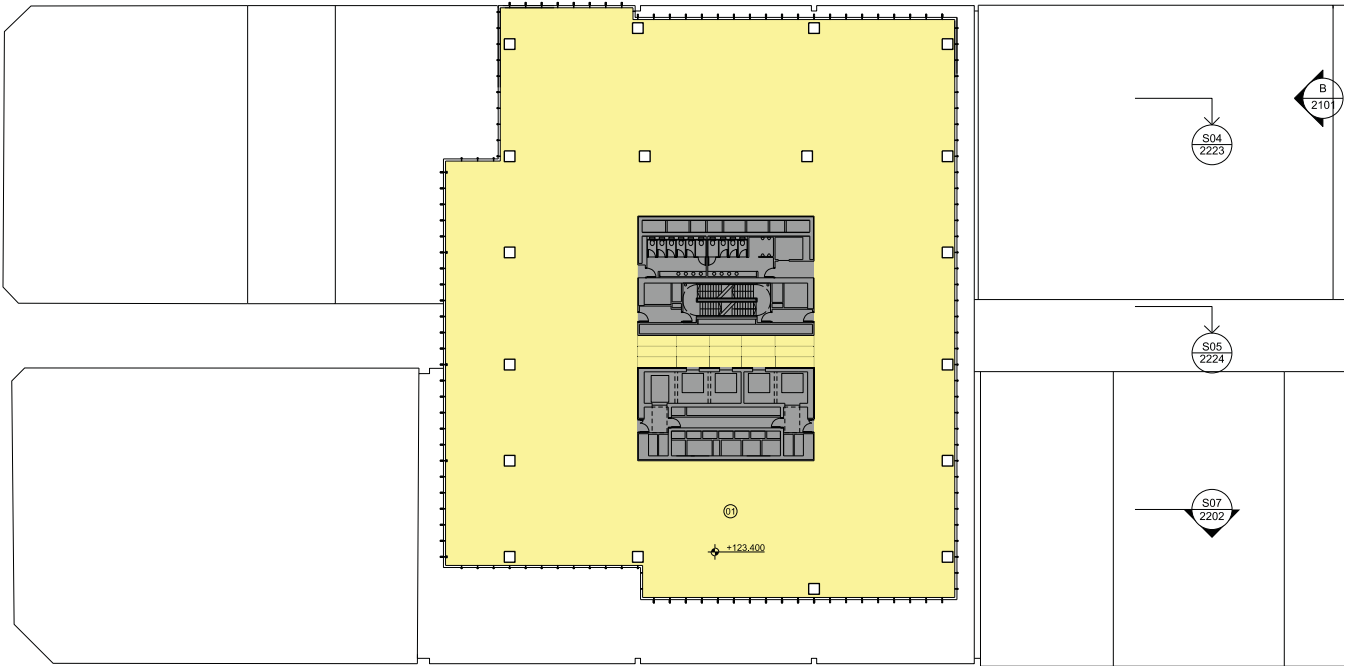

issue	reason for issue	date	checked
Rev 00	Development Application Submission	19.03.2014	PS

Brookfield

Sovereign Wynyard Centre Pty Limited or its nominee
Level 22, 135 King Street
Sydney
NSW 2000
T +61 2 9322 82

architects
make + architectus[™]
Make London
13 Finsbury Street
London
W1T 4BQ
T +44 20 7636 5151
info@makearchitects.com

Architectus Sydney
Level 3, 341 George Street
Sydney NSW 2000
T (61 2) 8252 8400
F (61 2) 8252 8600
sydney@architectus.com.au
ABN 11 098 489 448

project
One Carrington Street

drawing
Office Level 26

scale
1 : 250

drawn
DA2036

paper size
A1

checked
MC/PS/IL

project no
m: 958 a: 120298.00

status
drawing no.
DA2036

issue
Rev 00



Architectus Sydney Pty Ltd is the owner of the copyright subsisting in these drawings, plans, designs and specifications. They must not be used, reproduced or copied, in whole or in part, nor may the information, ideas and concepts therein be disclosed to any person without the prior written consent of this company.

Do not scale drawings. Verify all dimensions on site. Dimensions in millimetres unless otherwise stated. Levels are in metres above Australian Height Datum unless otherwise stated. All discrepancies to be notified in writing to Make+Architectus.



- 01: Office
02: Accessible external terrace
03: Void above
04: Refer to Landscape Architect's drawings for terrace layout
05: Balustrade

Core / Stairs / Lifts / Toilets
Plant / Back of House

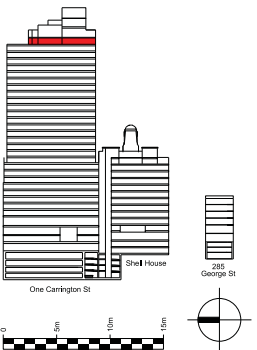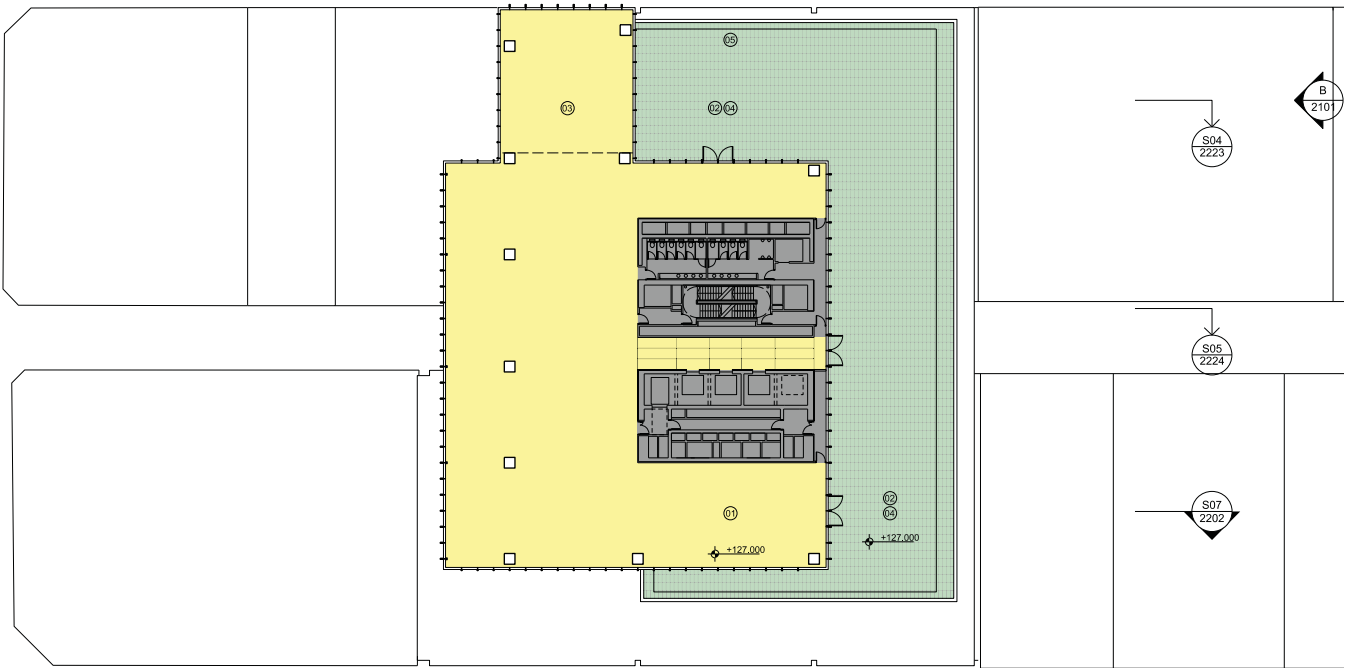

Issue	reason for issue	date	checked
Rev 00	Development Application Submission	19.03.2014	PS

Brookfield

Sovereign Wynyard Centre Pty Limited or its nominee
Level 22, 135 King Street
Sydney
NSW 2000
T +61 2 9322 82

architects
make + architectus™

Make London
13 Pinner Street
London
W1T 4BQ
T +44 20 7636 5151
info@makearchitects.com

Architectus Sydney
Level 3, 341 George Street
Sydney NSW 2000
T (61 2) 8252 8400
F (61 2) 8252 8600
sydney@makearchitects.com.au
ABN 11 098 489 448

project
One Carrington Street

drawing
Office Level 27

scale	1 : 250	status	drawing no.
drawn			DA2037
paper size	A1		
checked	MC/PS/IL	issue	
project no	m: 958 a: 120298.00		Rev 00



Architectus Sydney Pty Ltd is the owner of the copyright subsisting in these drawings, plans, designs and specifications. They must not be used, reproduced or copied, in whole or in part, nor may the information, ideas and concepts therein be disclosed to any person without the prior written consent of this company.

Do not scale drawings. Verify all dimensions on site. Dimensions in millimetres unless otherwise stated. Levels are in metres above Australian Height Datum unless otherwise stated. All discrepancies to be notified in writing to Make+Architectus.



01: Plant
02: Void (double height volume on office level 27)

Core / Stairs / Lifts / Toilets
Plant / Back of House

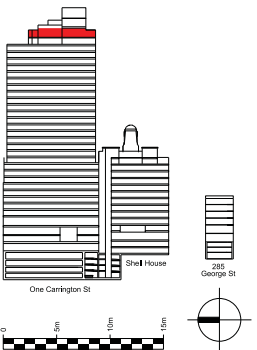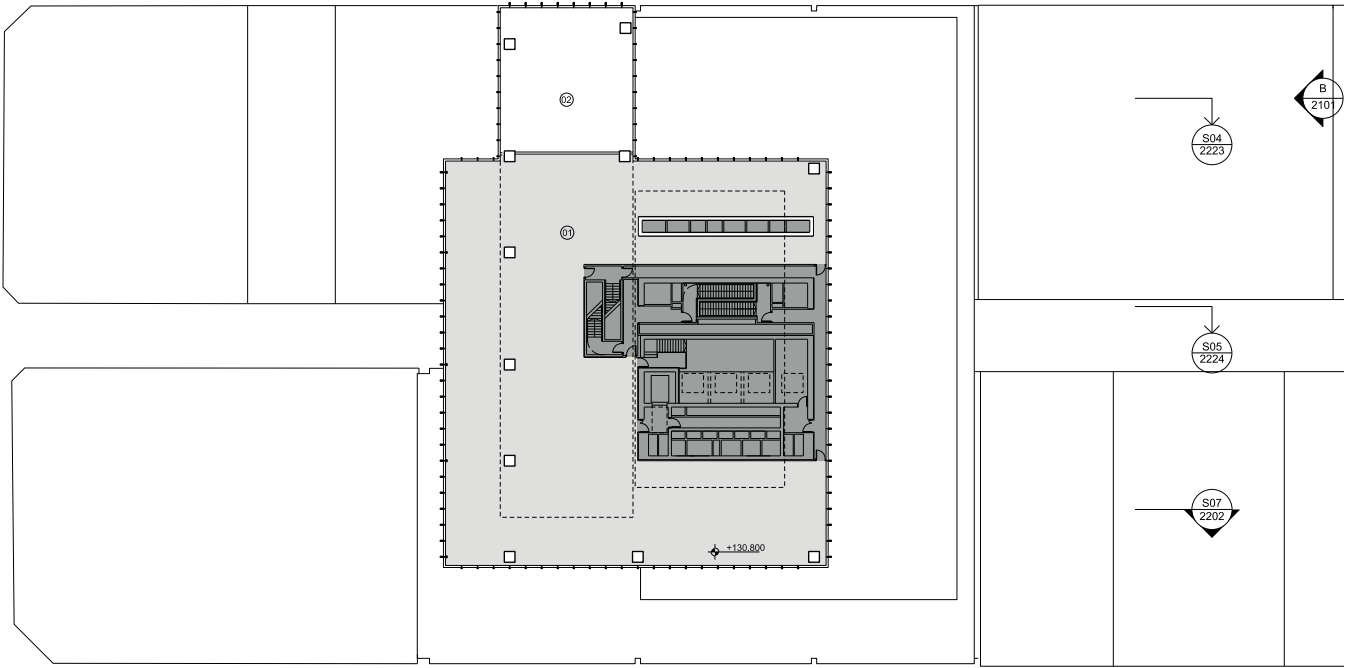

issue	reason for issue	date	checked
Rev 00	Development Application Submission	19.03.2014	PS

Brookfield

Sovereign Wynyard Centre Pty Limited or its nominee
Level 22, 135 King Street
Sydney
NSW 2000
T +61 2 9322 82

architects **make + architectus**™

Make London
13 Fleet Street
London
W1T 4BQ
T +44 20 7636 5151
info@makearchitects.com

Architectus Sydney
Level 3, 341 George Street
Sydney NSW 2000
T (61 2) 8252 8400
F (61 2) 8252 8600
sydney@architectus.com.au
ABN 11 098 489 448

project **One Carrington Street**

drawing **Level 28 Plant**

scale	1 : 250	status	drawing no.
drawn			DA2038
paper size	A1		
checked	MC/PS/IL	issue	
project no	m: 958 a: 120298.00		Rev 00



Architectus Sydney Pty Ltd is the owner of the copyright subsisting in these drawings, plans, designs and specifications. They must not be used, reproduced or copied, in whole or in part, nor may the information, ideas and concepts therein contained (which are confidential to Architectus Sydney Pty Ltd) be disclosed to any person without the prior written consent of that company.

Do not scale drawings. Verify all dimensions on site. Dimensions in millimetres unless otherwise stated. Levels are in metres above Australian Height Datum unless otherwise stated. All discrepancies to be notified in writing to Make+Architectus.



- 01: Plant/ Services
02: Void
03: Void above high rise lift
04: BMU Track
05: Balustrade

Core / Stairs / Lifts / Toilets
Plant / Back of House

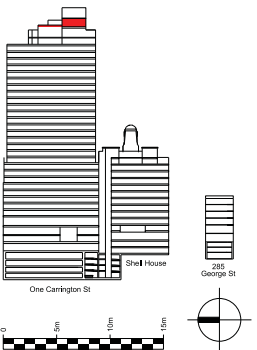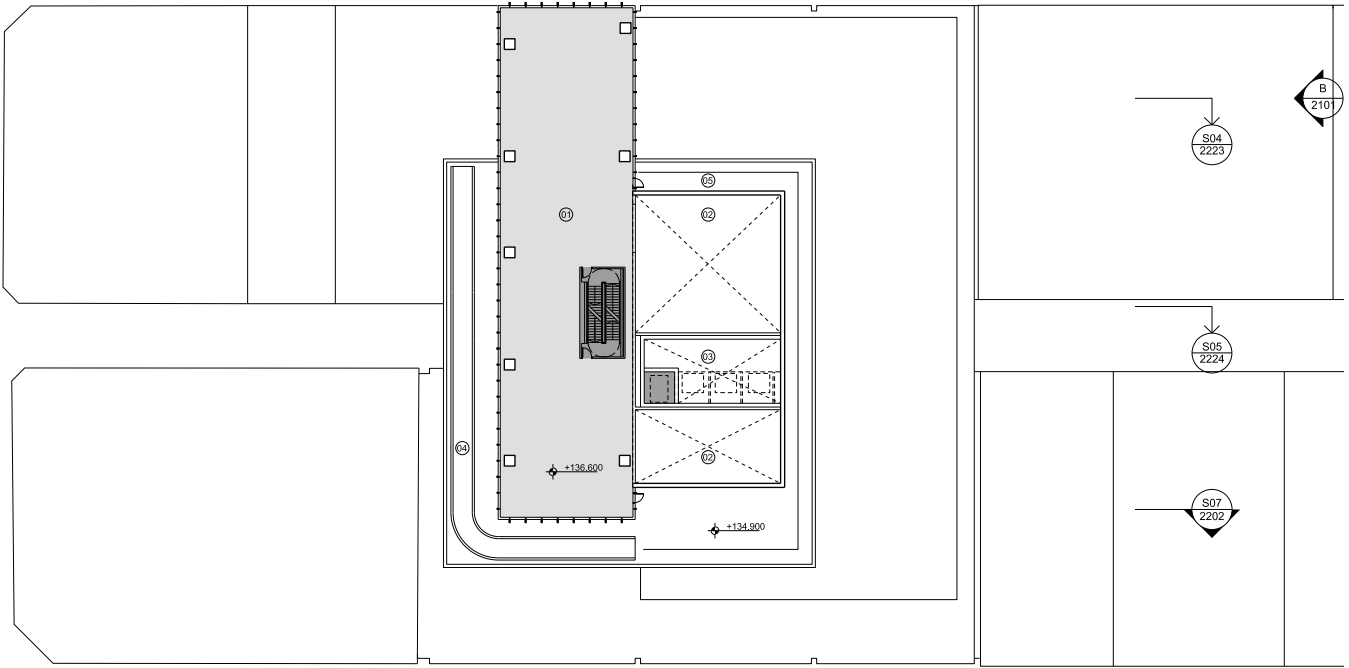

issue	reason for issue	date	checked
Rev 00	Development Application Submission	19.03.2014	PS

Brookfield

Sovereign Wynyard Centre Pty Limited or its nominee
Level 22, 135 King Street
Sydney
NSW 2000
T +61 2 9322 82

architects
make + architectus™

Make London
13 Fleet Street
London
W1T 4BQ
T +44 20 7636 5151
info@makearchitects.com

Architectus Sydney
Level 3, 341 George Street
Sydney NSW 2000
T (61 2) 8252 8400
F (61 2) 8252 8600
sydney@architectus.com.au

ABN 11 098 489 448

project
One Carrington Street

drawing
Level 29 Plant

scale	1 : 250	status	drawing no.
drawn			DA2039
paper size	A1		
checked	MC/PS/IL	issue	
project no	m: 958 a: 120298.00		Rev 00



Architectus Sydney Pty Ltd is the owner of the copyright subsisting in these drawings, plans, designs and specifications. They must not be used, reproduced or copied, in whole or in part, nor may the information, ideas and concepts therein be disclosed to any person without the prior written consent of this company.

Do not scale drawings. Verify all dimensions on site. Dimensions in millimetres unless otherwise stated. Levels are in metres above Australian Height Datum unless otherwise stated. All discrepancies to be notified in writing to Make+Architectus.



01: Plant / Services
02: BMU track (access from level 29)

Core / Stairs / Lifts / Toilets
Plant / Back of House

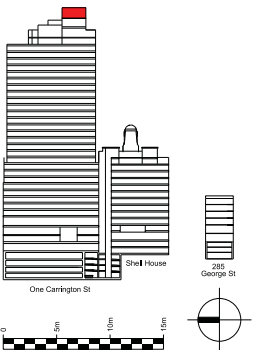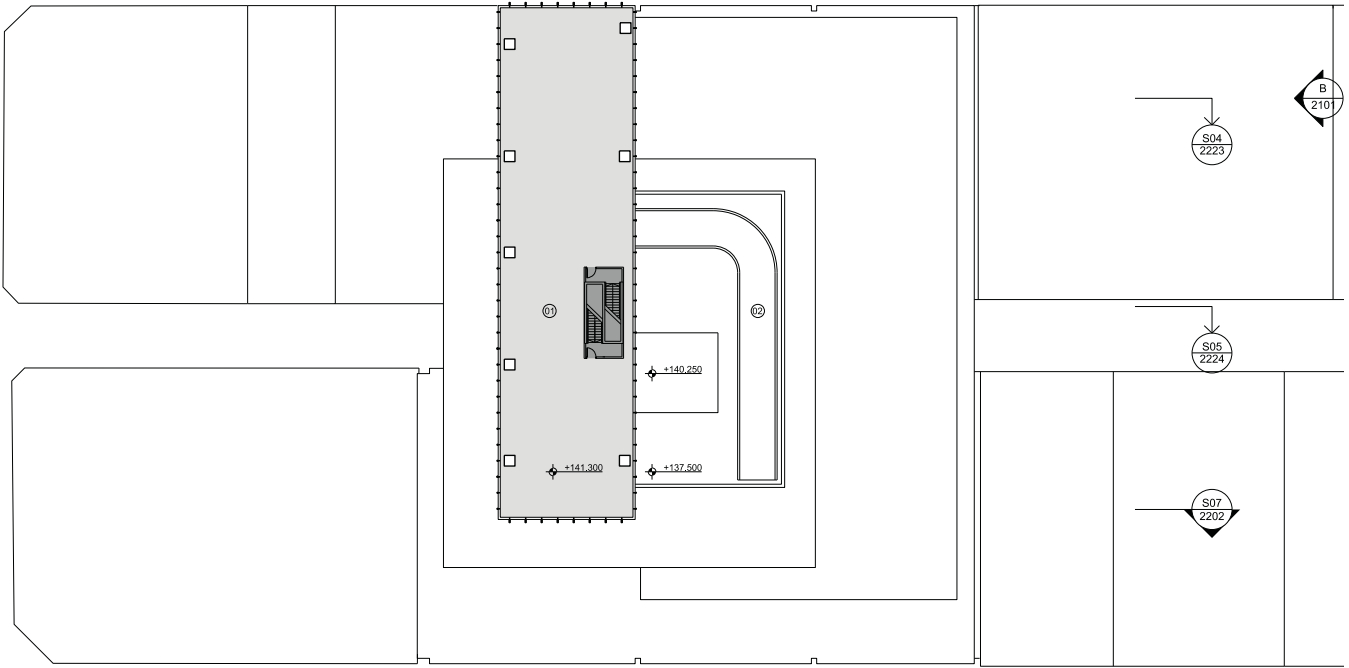

issue	reason for issue	date	checked
Rev 00	Development Application Submission	19.03.2014	PS

Brookfield

Sovereign Wynyard Centre Pty Limited or its nominee
Level 22, 135 King Street
Sydney
NSW 2000
T +61 2 9322 82

architects
make + architectusTM



Make London
13 Pinner Street
London
W1T 4BQ
T +44 20 7636 5151
info@makearchitects.com

Architectus Sydney
Level 3, 341 George Street
Sydney NSW 2000
T (61 2) 8252 8400
F (61 2) 8252 8600
sydney@architectus.com.au
ABN 11 098 489 448

project One Carrington Street

drawing Level 30 Plant

scale	1 : 250	status	drawing no.
drawn			DA2040
paper size	A1		
checked	MC/PS/IL	issue	
project no	m: 958 a: 120298.00		Rev 00

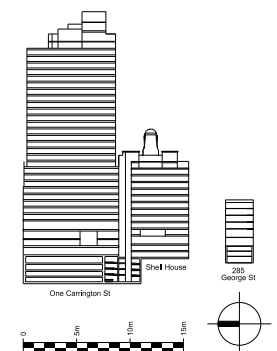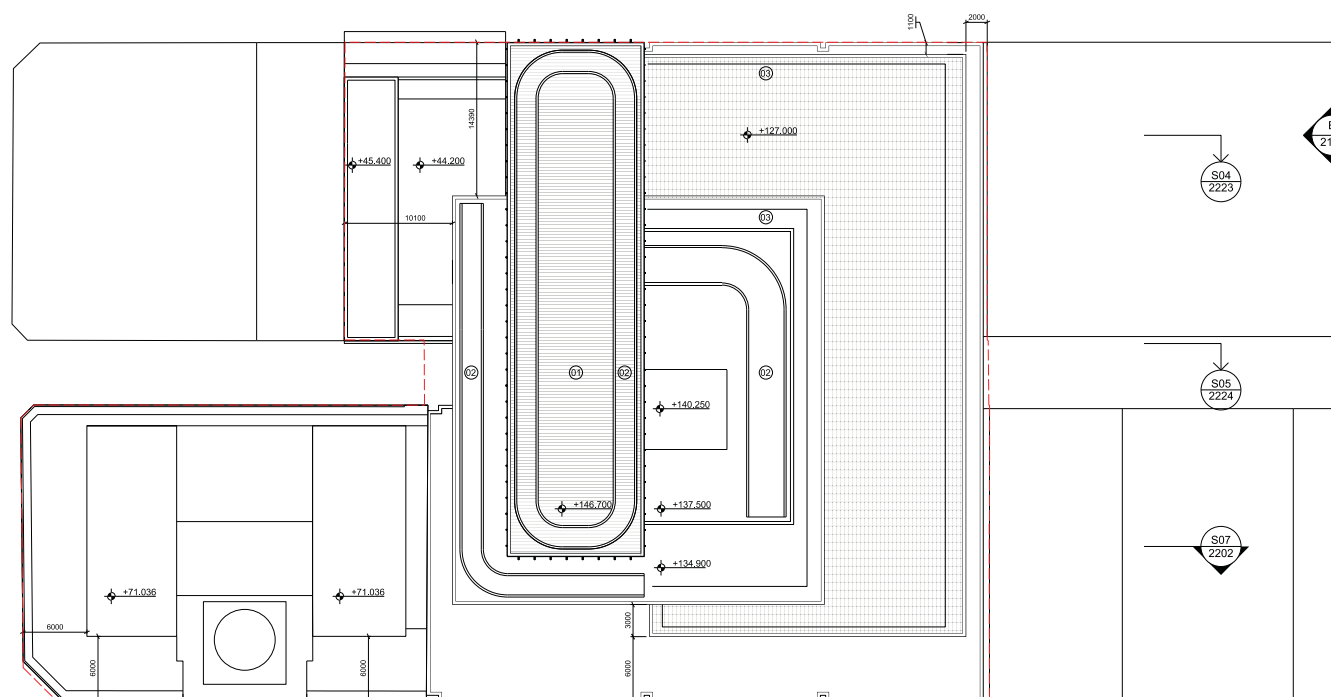

issue	reason for issue	date	checked
Rev 00	Development Application Submission	19.03.2014	PS

Brookfield

Sovereign Wynyard Centre Pty Limited or its nominee
Level 22, 135 King Street
Sydney
NSW 2000
T +61 2 9322 82

architects
make + architectus™

Make London
13 Pinner Street
London
W1T 4BQ
T +44 20 7636 5151
info@makearchitects.com

Architectus Sydney
Level 3, 341 George Street
Sydney NSW 2000
T (61 2) 8252 8400
F (61 2) 8252 8600
sydney@architectus.com.au
ABN 11 098 489 448


project
One Carrington Street

drawing
Roof Plan

scale	1 : 250	status	drawing no.
drawn			DA2041
paper size	A1		
checked	MC/PS/IL	issue	
project no	m: 958 a: 120298.00		Rev 00

-
- Architectural elevation drawing of a building facade, showing a grid of windows and a clock tower. The drawing includes a vertical level scale on the right side, ranging from Level 35 (111.300) to Level 01 (113.400). The building features a prominent clock tower on the left side. The facade is divided into sections by vertical lines labeled A through I. The drawing is a technical architectural rendering with precise lines and shading.



- 1 Curtain wall system with bronze colour anodised aluminium 300mm deep vertical fins and flush horizontal joints
- 2 Curtain wall system with bronze colour anodised aluminium 100mm deep vertical fins and flush horizontal joints
- 3 Clear double glazed units with thermal break
- 4 Bronze colour anodised aluminium column cladding/finest panel
- 5 Bronze colour anodised aluminium column cladding/finest panel
- 6 Bronze colour anodised louvers
- 7 Retail signage zone
- 8 Cantilevered glass balustrade
- 9 Glazed awning with bronze colour anodised aluminium frame
- 10 Glazed awning with bronze colour anodised aluminium frame
- 11 Clear double glazed unit

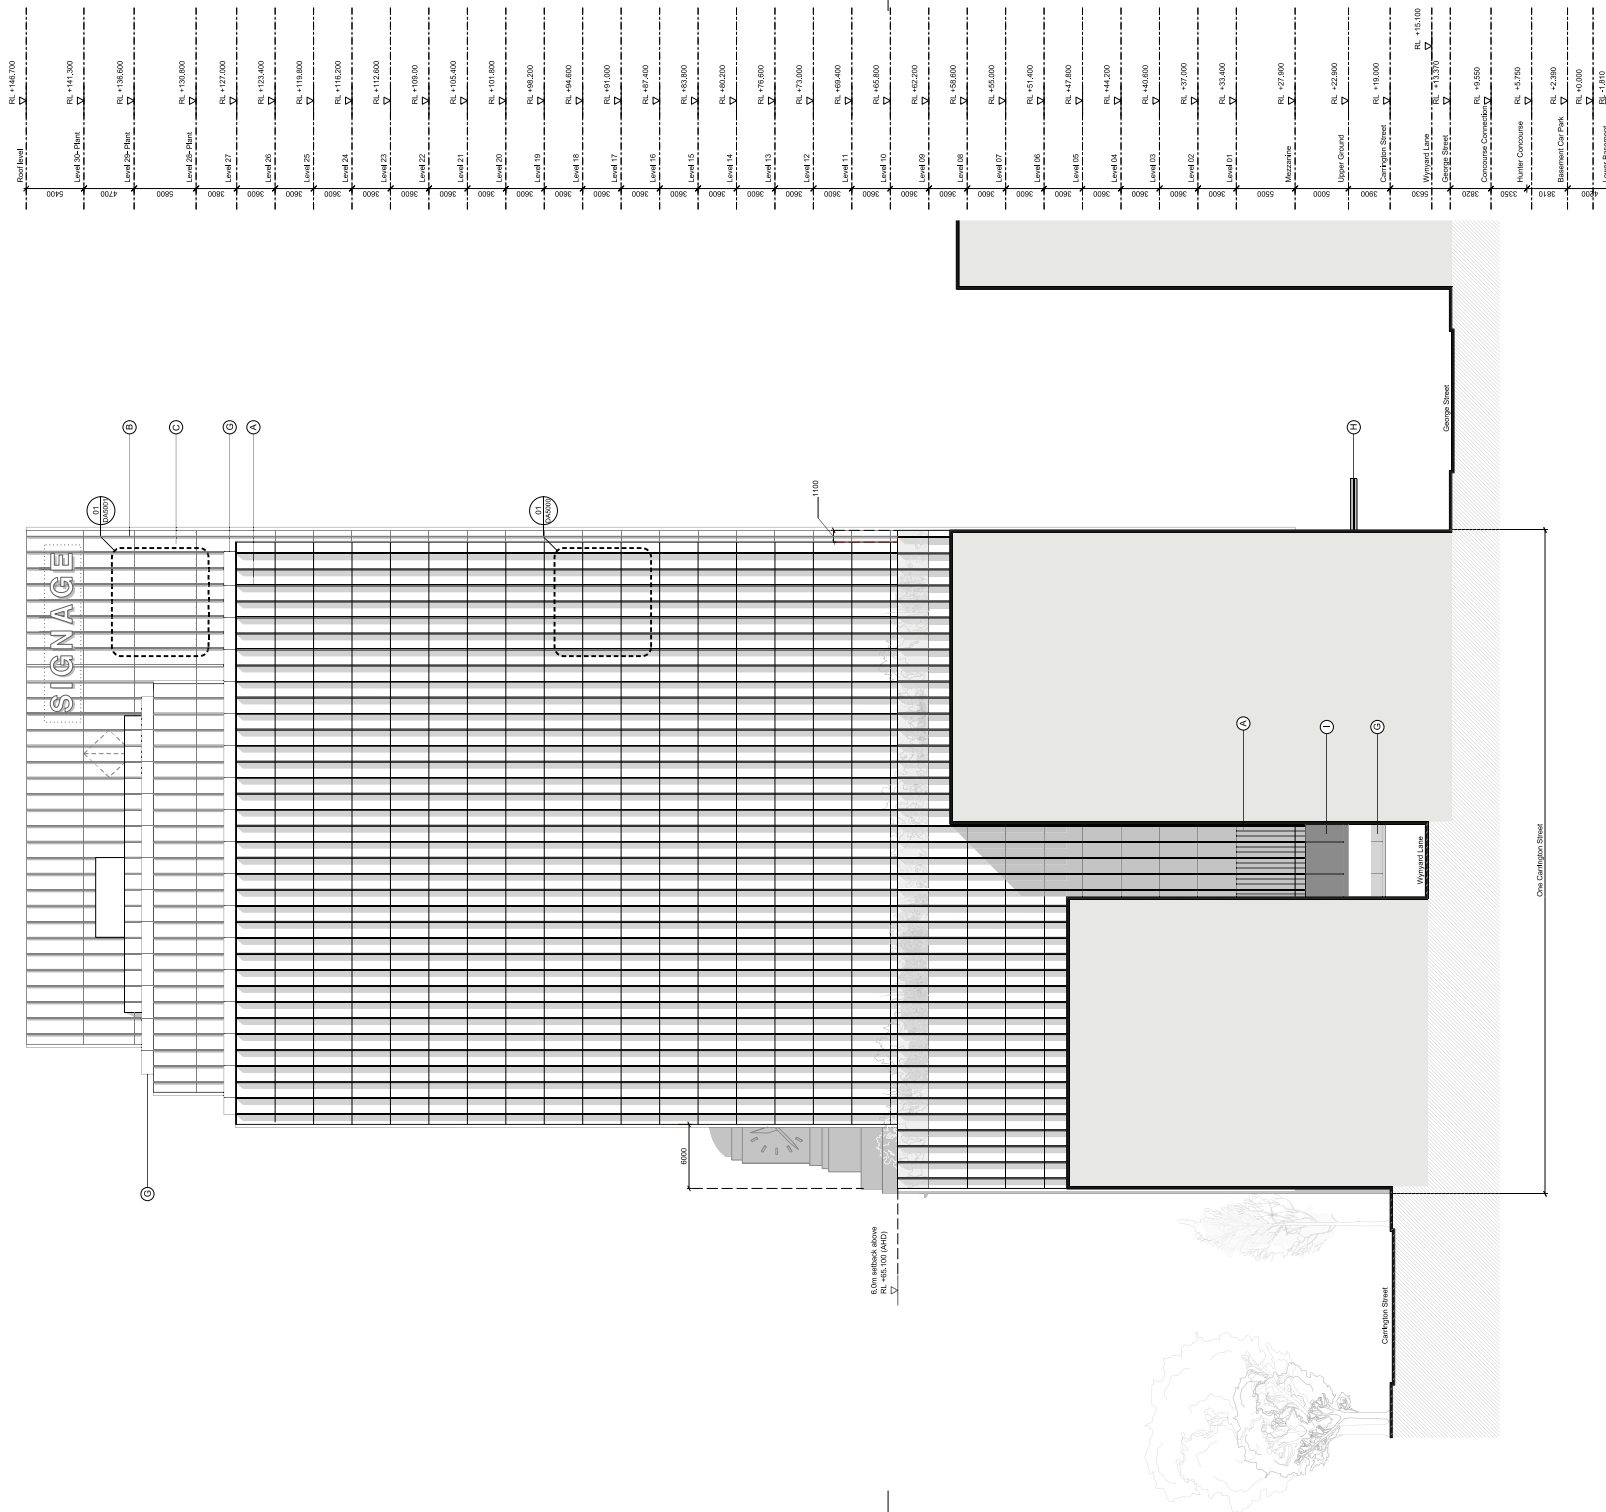

°architectus Sydney 2012

Architecture Sydney Pty Ltd is the owner of the copyright subsisting in these drawings, plans, designs and specifications. They must not be used, reproduced or copied, in whole or in part, nor the information, ideas and concepts therein contained (which are confidential to Architecture Sydney Pty Ltd) be disclosed to any person without the prior written consent of that company.

Do not scale drawings. Verify all dimensions on site. Dimensions in metres unless otherwise stated. Levels are in metres above Australian Height Datum unless otherwise stated. All discrepancies to be notified in writing to Make-Architects.

 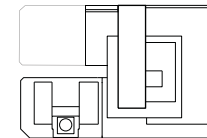[illegible]

Brookfield

Sovereign Wynyard Centre Pty Limited or its nominee
Level 22, 135 King Street
Sydney
NSW 2000
T +612 9322 82

architects

make + architectus™

Make London
13 Fitzroy Street
London
W1T 4BQ
T +44 20 7636 5151
Info@makearchitects.com

Architectus Sydney
Level 3, 341 George Street
Sydney NSW 2000
T (61 2) 8252 8400
F (61 2) 8252 8600
sydney@architectus.com.au
ABN 11 098 489 448

ABN 11 098 489 448

project

One Carrington Street

drawing

Proposed Elevation B
(South)

scale 1 : 250 status drawing no.

drawn DA2101

paper size A1

checked MCID/8 issue

project no m: 958 a: 120298.00

Rev 00