

Grid Line	
Relative Level / Floor finish Level (meters)	
Elevation Designation (with sheet reference)	
Building Section Designation (with sheet reference)	
Partial Section Designation (with sheet reference)	
Elevation Reference Symbol (in metres)	
Elevation Reference Symbol (metres)	
Drawing Title	
Below Ground (Soil)	
Context	
Specified Use	
Spot Level (meters)	
Void on Floor	
Void Above	
Riser	



NSW GOVERNMENT
Planning

Issued under the Environmental Planning and Assessment Act 1979

Approved Application No. SSD 5824

granted on the 25/09/2015

Signed MR

Sheet No. 1 of 73

*architectus Sydney 2012

Architectus Sydney Pty Ltd is the owner of the copyright subsisting in these drawings, plans, designs and specifications. They must not be used, reproduced or copied, in whole or in part, nor may the information, ideas and concepts therein contained (which are confidential to Architectus Sydney Pty Ltd) be disclosed to any person without the prior written consent of this company.

Do not scale drawings. Verify all dimensions on site. Dimensions in millimetres unless otherwise stated. Levels are in metres above Australian Height Datum unless otherwise stated. All discrepancies to be notified in writing to Make-Architectus.



Issue	reason for issue	date	checked
Rev 00	Development Application Submission	19.03.2014	PS

Brookfield

Sovereign Wymard Centre Pty Limited or its nominee
Level 22, 135 King Street
Sydney
NSW 2000
T +612 9322 82

architects
make + architectus

Make London
13 Fitzroy Street
London
W1T 4BQ
T +44 20 7638 5151
info@makearchitects.com

Architectus Sydney
Level 3, 341 George Street
Sydney NSW 2000
T (61 2) 8252 8400
F (61 2) 8252 8600
sydney@architectus.com.au

ABN 11 006 489 448

project
One Carrington Street

drawing
General Notes and Symbols

scale	status	drawing no.
drawn		DA0002
paper size	A1	
checked	MC/PS/IL	issue
project no	mc: 958	Rev 00
	as: 120298.00	

Architectus Sydney Pty Ltd is the owner of the copyright subsisting in these drawings, plans, designs and specifications. They must not be used, reproduced or copied, in whole or in part, nor may the information, ideas and concepts therein be disclosed to any person without the prior written consent of that company.

Do not scale drawings. Verify all dimensions on site. Dimensions in millimetres unless otherwise stated. Levels are in metres above Australian Height Datum unless otherwise stated. All discrepancies to be notified in writing to Make+Architectus.



NSW GOVERNMENT
Planning

Issued under the Environmental Planning and Assessment Act 1979

Approved Application No. SSD 5824

granted on the 25/09/2015

Signed MR

GEORGE STREET 2 of 73
Sheet No. of

KEY



REFER SEPARATE DRAWINGS FOR
DEMOLITION DETAILS



EXISTING AWNINGS TO BE DEMOLISHED



EXISTING BUILDINGS TO BE DEMOLISHED

--- EXISTING SITE BOUNDARY



Issue	reason for issue	date	checked
Rev 00	Development Application Submission	17.03.2014	M.C.

Brookfield

Sovereign Wynyard Centre Pty Limited or its nominee
Level 22.135 King Street
Sydney
NSW 2000
T +612 9322 82

make + architectus™

Make London
13 Fitzroy Street
London
W1T 4BQ
T +44 20 7336 5151
info@makearchitects.com

Architectus Sydney
Level 3 341 George Street
Sydney NSW 2000
T (61 2) 8252 8400
F (61 2) 8252 8500
sydney@architectus.com.au

ABN 11 098 489 448

project One Carrington Street

drawing

Demolition Plan - Site

scale 1 : 250 status drawing no.

drawn - DA0006

paper size A1

checked M. Curzon issue

project no m: 958 a: 120298.00 Rev 00



NSW GOVERNMENT
Planning

Issued under the Environmental Planning and Assessment Act 1979

Approved Application No. SSD 5824

granted on the 25/09/2015

Signed NR

Sheet No. 3 of 73

architectus Sydney 2012

Architectus Sydney Pty Ltd is the owner of the copyright
subsisting in these drawings, plans, designs and specifications.
They must not be used, reproduced or copied, in whole or in
part, nor may the information, ideas and concepts therein
contained (which are confidential to Architectus Sydney Pty Ltd)
be disclosed to any person without the prior written consent of
this company.
Do not scale drawings. Verify all dimensions on site.
Dimensions in millimetres unless otherwise stated.
Levels are in metres above Australian Height Datum
unless otherwise stated. All discrepancies to be
notified in writing to Make+Architectus.



KEY

- ALL BUILDING ELEMENTS WITHIN THIS ZONE TO BE DEMOLISHED
- ALL BUILDING ELEMENTS EXCLUDING COLUMNS WITHIN THIS ZONE TO BE DEMOLISHED
- ALL WALLS, STAIRS AND CEILINGS WITHIN THIS ZONE TO BE DEMOLISHED
- EXISTING ROOF WITHIN THIS ZONE TO BE MODIFIED TO SUIT NEW ADDITIONAL FLOOR
- EXTERNAL OPENINGS/WALLS WITHIN THIS ZONE TO BE MODIFIED TO SUIT EGRESS/SERVICES ACCESS
- EXISTING COLUMN/WALL TO BE DEMOLISHED
- EXISTING WALL/STAIR TO BE DEMOLISHED SHOWN DOTTED

NOTE

- REFER DA2300 FOR EXTENT OF WINDOWS TO BE REPLACED;
- REFER DA2300 FOR DETAILS OF MODIFICATIONS/RESTORATIONS TO THE FACADE.



Issue	reason for issue	date	checked
Rev 00	Development Application Submission	17.03.2014	JMC

Brookfield

Sovereign Wynyard Centre Pty Limited or its nominee
Level 22, 135 King Street
Sydney NSW 2000
T +612 9322 82

make + architectus™

Make London
13 Fitzroy Street
London W1T 4BQ
T +44 20 7636 5151
info@makearchitects.com

Architectus Sydney
Level 3 341 George Street
Sydney NSW 2000
T (61 2) 8252 8400
F (61 2) 8252 6000
sydney@architectus.com.au
ABN 11 098 489 448


project **One Carrington Street**

drawing

Demolition Plan - Shell House


scale	1 : 250	status	drawing no.
drawn	-		DA0007
paper size	A1		
checked	M. Curzon	issue	
project no	m: 958 a: 120298.00		Rev 00

18/03/2014 4:09:06 PM

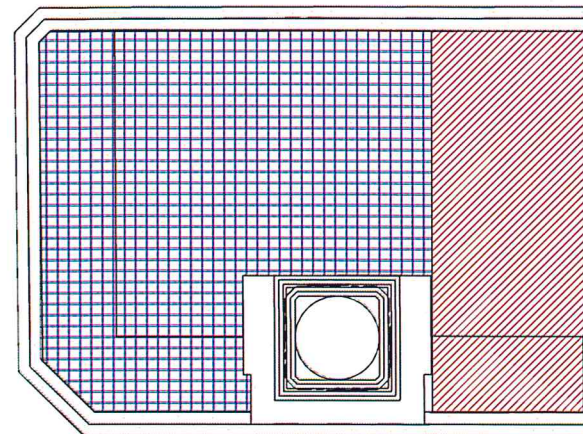


1 Roof

Scale: 1 : 250

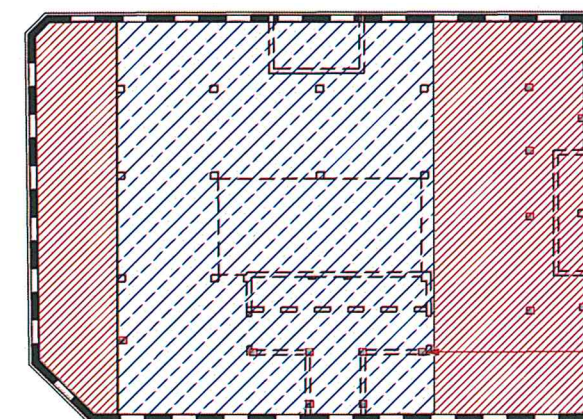


2 Typical

Scale: 1 : 250

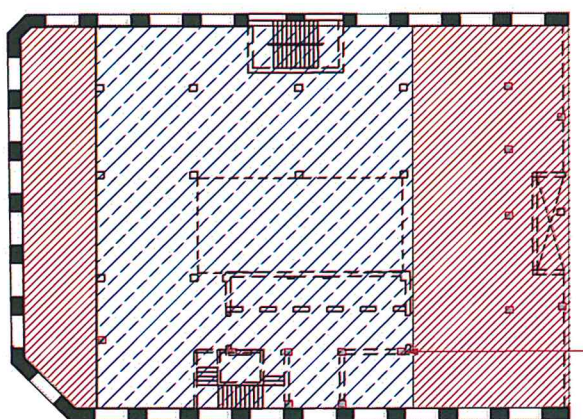


3 Ground

Scale: 1 : 250

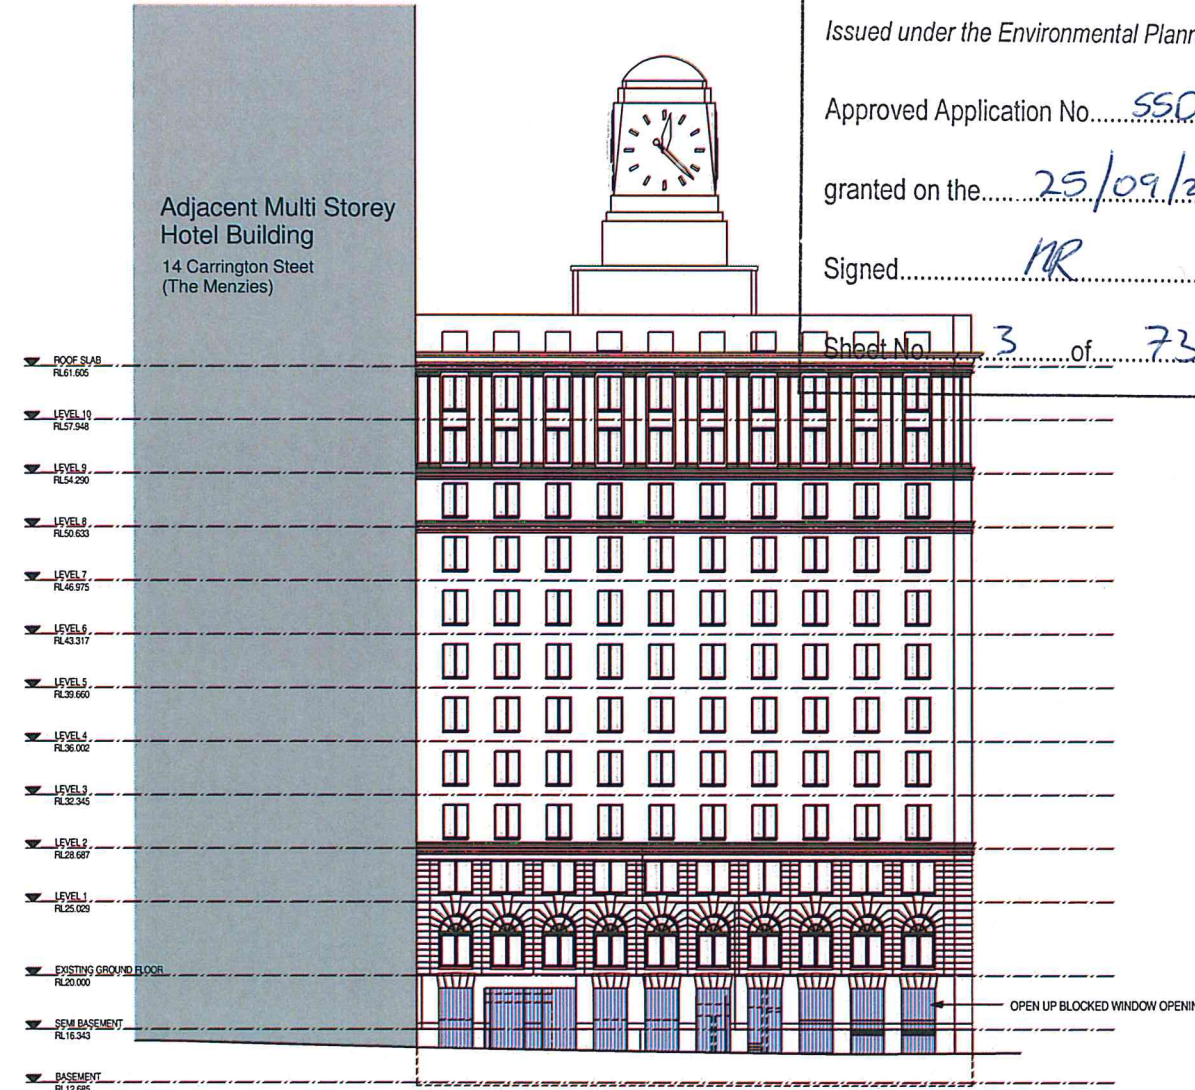


6 Wynyard Lane Elevation

Scale: 1 : 250

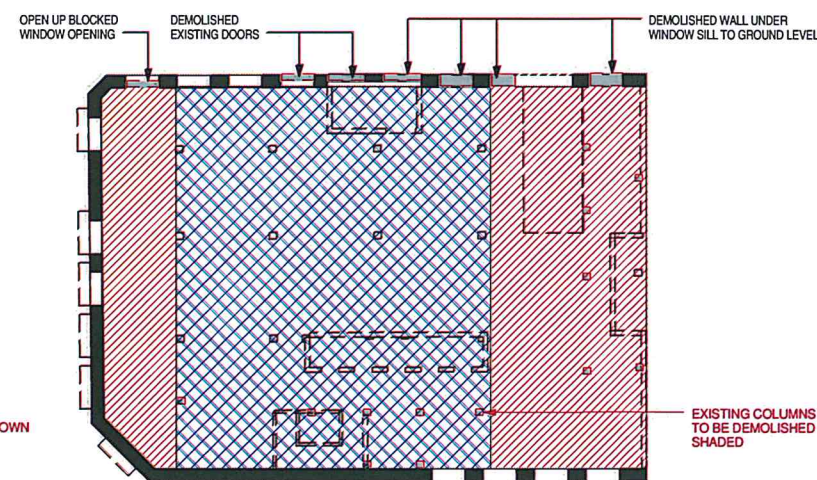

4 Semi - Basement

Scale: 1 : 250

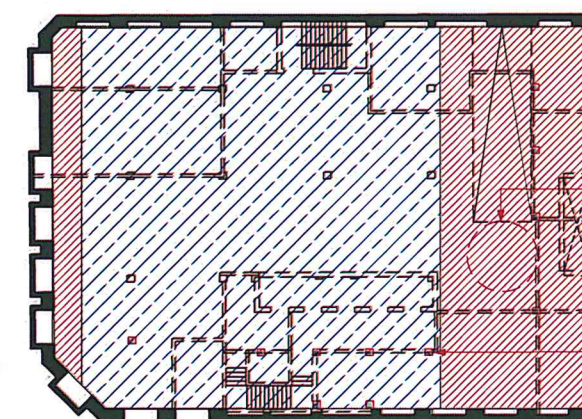

5 Basement

Scale: 1 : 250



Issued under the Environmental Planning and Assessment Act 1979

Approved Application No.....SSD 5824.....

granted on the.....25/09/2015.....

Signed..... *PLK*

Sheet No. 5 of 73

GEORGE STREET

°architectus Sydney 2012

Architectus Sydney Pty Ltd is the owner of the copyright subsisting in these drawings, plans, designs and specifications. They must not be used, reproduced or copied in whole or in part without the information, ideas and concepts therein contained (which are confidential to Architectus Sydney Pty Ltd) be disclosed to any person without the prior written consent of that company.

Do not scale drawings. Verify all dimensions on site. All heights in millimetres unless otherwise stated.

Heights are in metres above Australian Height Datum unless otherwise stated. All discrepancies to be notified in writing to Make+Architecture.



KEY



EXISTING BUILDINGS



BUILDINGS TO BE DEMOLISHED



EXCAVATION



DEMOLITION OF EXISTING ROAD SURFACE
REMOVE AND REINSTALL SERVICES
REPROFILE WYNARD LANE TO SUIT
SHARED ZONE GROUND FINISHES

— EXISTING SITE BOUNDARY



issue	reason for issue	date	checked
Rev 00	Development Application Submission	17.03.2014	MC

Rev 00 Development Application Submission 17.03.2014 MC

Brookfield

Sovereign Wynyard Centre Pty Limited or its nominee
Level 22, 135 King Street
Sydney
NSW 2000
T +612 9322 82

make + architectus™

Make London
13 Fitzroy Street
London
W1T 4BQ
T +44 20 7636 5151
info@makearchitects.com

Architectus Sydney
Level 3 341 George Street
Sydney NSW 2000
T (61 2) 8252 8400
F (61 2) 8252 8600
sydney@architectus.com.au
ABN 11 098 489 448

project **One Carrington Street**

drawing

Excavation Plan

scale 1 : 250 status drawing no

drawn DA0009

paper size **A1**

checked M. Curzon issue

project no m: 958 a: 120298.00

18/03/2014 4:09:18 PM



Issued under the Environmental Planning and Assessment Act 1979

Approved Application No. SD 5824

granted on the... 25/09/2015

Signed.....				
-------------	--	--	--	--

Sheet No. 6 of 73

***architectus Sydney 2012**

Architectus Sydney Plc Ltd is the owner of the copyright subsisting in these drawings, plans, designs and specifications. They must not be used, reproduced or copied, in whole or in part, nor may the information, ideas and concepts therein contained (which are confidential to Architectus Sydney Plc Ltd) be disclosed to any person without the prior written consent of that company.



Do not scale drawings. Verify all dimensions on site. Dimensions in millimetres unless otherwise stated. Levels are in meters above Australian Height Datum unless otherwise stated. All discrepancies to be notified in writing to Make+Architectus.

 Site Boundary

[illegible]

Brookfield

Sovereign Wynyard Centre Pty Limited or its nominee
Level 22, 135 King Street
Sydney
NSW 2000
T +612 9322 82

architects

architects
make + architectus™

Make London
13 Fitzroy Street
London
W1T 4BQ
T +44 20 7636 5151
info@makearchitects.com

Architectus Sydney
Level 3, 341 George Street
Sydney NSW 2000
T (61 2) 8252 8400
F (61 2) 8252 8600
sydney@architectus.com.au

BN 11 098 489 448

project **One Carrington Street**

drawing **Existing Site Plan**

scale 1:500 status drawing no.

drawn **DA1000**

paper size **A1**

checked	MC/PS/IL	Issue
---------	----------	-------

Rev 00



***architectus Sydney 2012**

Architectus Sydney Pte Ltd is the owner of the copyright subsisting in these drawings, plans, designs and specifications.
This must not be used, reproduced or copied, in whole or in part, nor the information, ideas and concepts therein contained (which are confidential to Architectus Sydney Pte Ltd) be disclosed to any person without the prior written consent of that company.

Do not scale drawings. Verify all dimensions on site.
Dimensions in millimetres unless otherwise stated.
Levels are in meters above Australian Mean Sea Level Datum unless otherwise stated. All discrepancies to be noticed in writing to Make+Architecture.

 **ARCHITECTUS SYDNEY**



Sheet No. 7 of 73

 Site Boundary

HUNTER STREET



S05
2204

S07
2205




WYNARD LANE

WYNYARD LANE

CARRINGTON STREET

C
2102

YORK STREET

 [illegible]

Brookfield

Sovereign Wynyard Centre Pty Limited or its nominee
Level 22, 135 King Street
Sydney
NSW 2000
T +612 9322 82

architects
make + architectus™

Make London
13 Fitzroy Street
London
W1T 4BQ
T +44 20 7636 5151
Info@makearchitects.com

Architectus Sydney
Level 3, 341 George Street
Sydney NSW 2000
T (61 2) 8252 8400
F (61 2) 8252 8600
sydney@architectus.com.au

ABN 11 096 489 448

project **One Carrington Street**

drawing Proposed Site Plan

scale 1 : 500 status drawing no.

drawn DA2000

paper size **A1**

checked MC/PS/L issue

project no **m: 958 a: 120298.00** **Rev 00**



NSW GOVERNMENT
Planning

Issued under the Environmental Planning and Assessment Act 1979

Approved Application No. SSD 5824

granted on the 29/09/2015

Signed HR

Sheet No. 8 of 73




architectus Sydney 2012

Architectus Sydney Pty Ltd is the owner of the copyright subsisting in these drawings, plans, designs and specifications. They must not be used, reproduced or copied, in whole or in part, nor may the information, ideas and concepts therein contained (which are confidential to Architectus Sydney Pty Ltd) be disclosed to any person without the prior written consent of that company.



01: Plant / Services
02: End of Trip Facilities
Showers: 46(23+23)
Lockers: 446 (223 +223)
03: Cycle Spaces: 446
04: 15 Car Parking Spaces
05: Shell House Passenger Lifts
06: Cycle Lifts
07: Office Passenger Lifts to Lobby

End of Trip Facilities
Cycle Parking
Parking / Loading
Circulation
Core / Stairs / Lifts / Toilets
Plant / Back of House

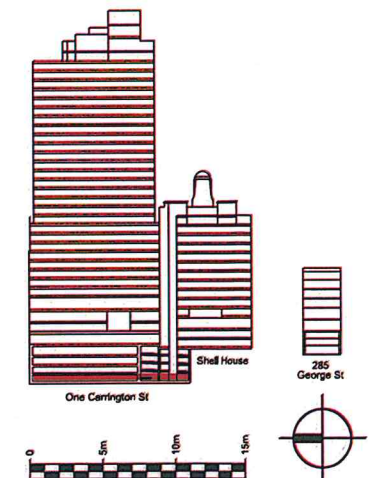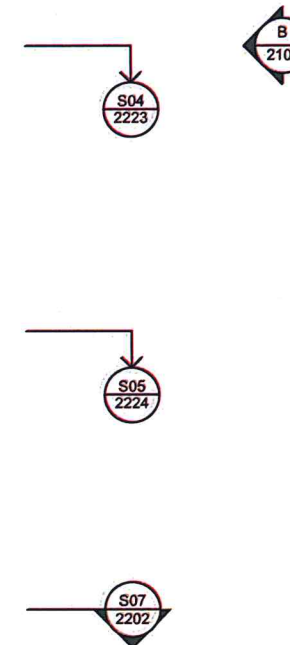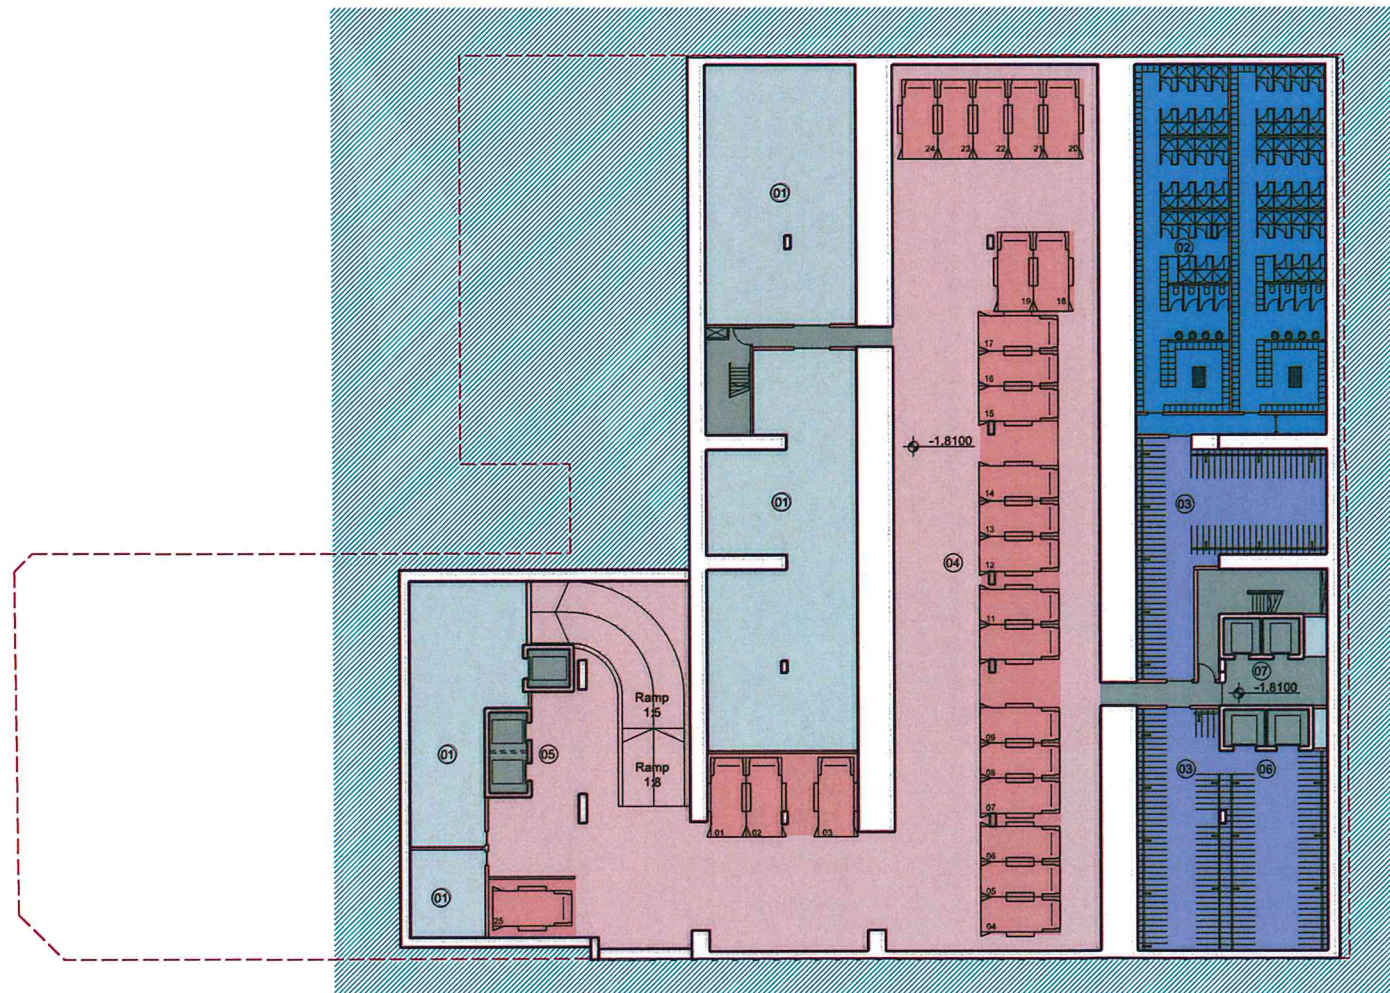

Issue	reason for issue	date	checked
Rev 00	Development Application Submission	19.03.2014	PS

Brookfield

Sovereign Wynnard Centre Pty Limited or its nominee
Level 22, 135 King Street
Sydney
NSW 2000
T +612 9322 82

architects
make + architectus™

Make London
13 Fitzroy Street
London
W1T 4BQ
T +44 20 7636 5151
info@makearchitects.com

Architectus Sydney
Level 3, 341 George Street
Sydney NSW 2000
T (61 2) 8252 8400
F (61 2) 8252 8600
sydney@architectus.com.au
ABN 11 096 489 448

project
One Carrington Street

drawing

Lower Basement Level

scale	1:250	status	drawing no.
drawn			DA2002
paper size	A1		
checked	MC/LPS	issue	
project no	mc: 958	at: 120298.00	Rev 00



*architectus Sydney 2012

Architects Sydney Pty Ltd is the owner of the copyright subsisting in these drawings, plans, designs and specifications.
They must not be used, reproduced or copied, in whole or in part, nor may the information, ideas and concepts therein contained (which are confidential to Architects Sydney Pty Ltd) be disclosed to any person without the prior written consent of this company.

19 Do not scale drawings. Verify all dimensions on site.
Dimensions in millimetres unless otherwise stated.
Levels in meters unless otherwise stated. Height Datum unless otherwise stated. All discrepancies to be notified in writing to Make+Architects.



01: Plant / Services
02: Disabled Parking Spaces
03: Motorcycle Parking Spaces
04: 64 Car Parking Spaces
05: Shell House Passenger Lifts
06: Office Passenger Lifts

-  End of Trip Facilities
-  Cycle Parking
- Parking / Loading
-  Circulation
-  Core / Stairs / Lifts / Toilets
-  Plant / Back of House




Issued under the Environmental Planning and Assessment Act 1979

Approved Application No.SSD 5824.....

granted on the 25/09/2015

Signed.....*PR*.....

Sheet No. 9 of 73

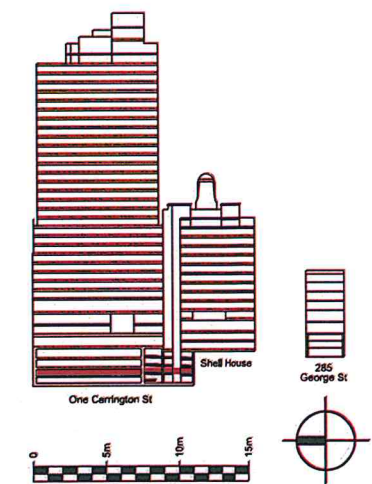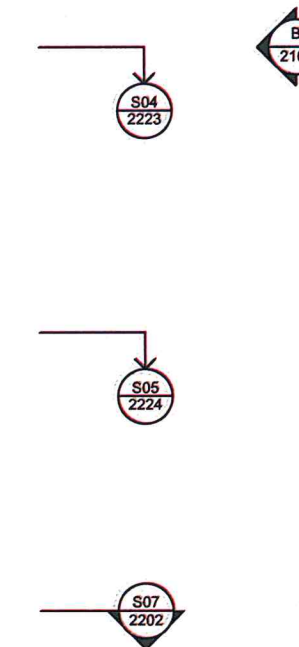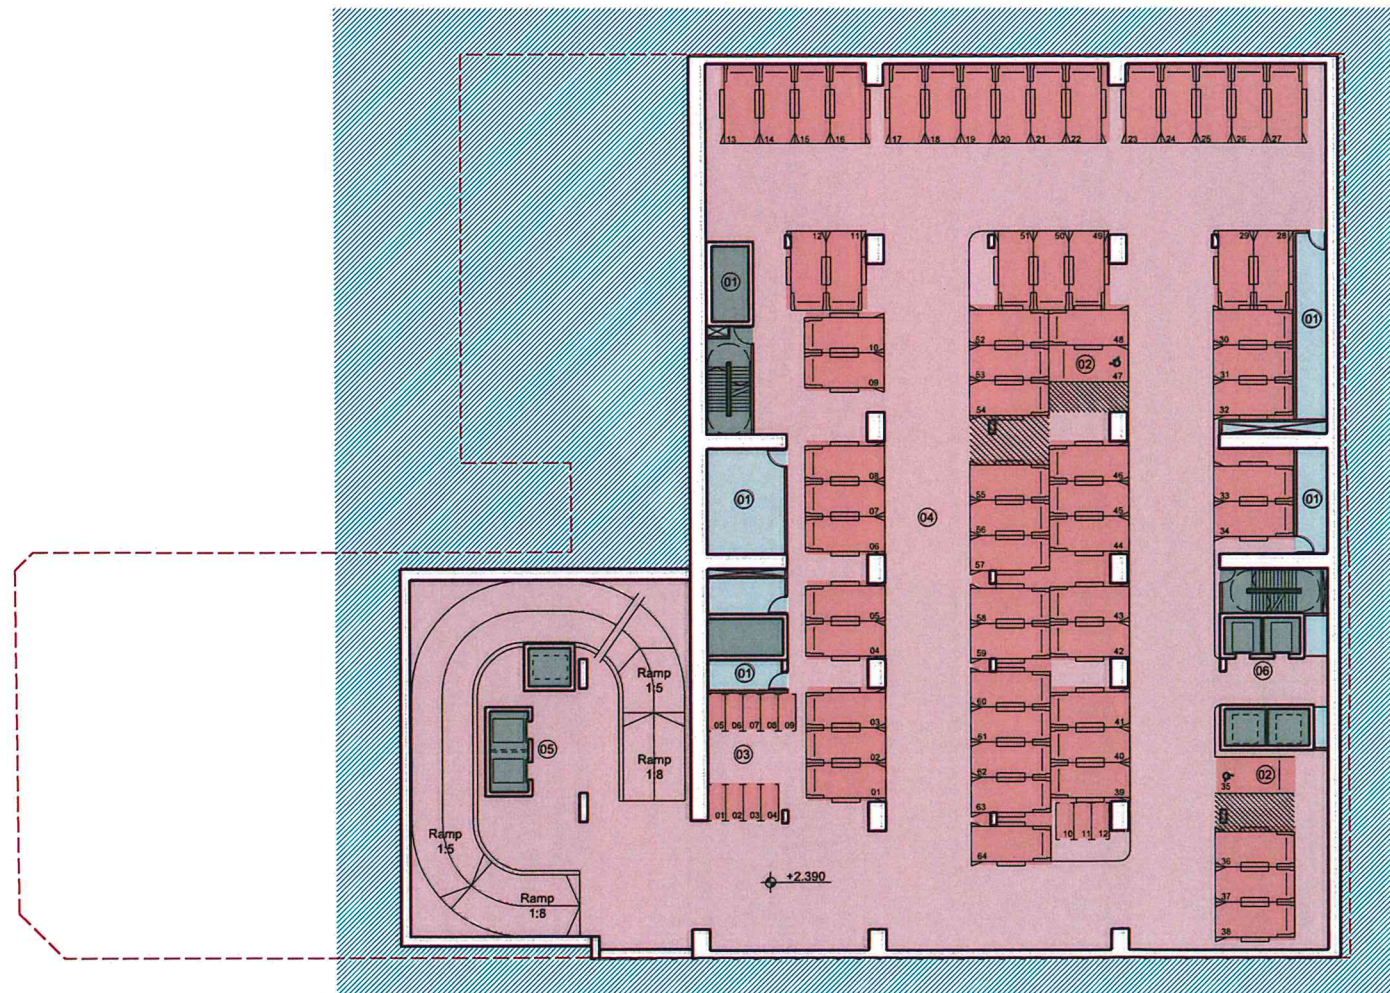[illegible]

Brookfield

Sovereign Wynyard Centre Pty Limited or its nominee
Level 22, 135 King Street
Sydney
NSW 2000
T +612 9322 82

architects
make + architectus™

Make London
13 Fitzroy Street
London
W1T 4BQ
T +44 20 7638 5151
info@makearchitects.com

Architectus Sydney
Level 3, 341 George Street
Sydney NSW 2000
T (61 2) 8252 8400
F (61 2) 8252 8600
sydney@architectus.com.au

ABN 11 098 489 448

project **One Carrington Street**

drawing

Basement Level

Shell House Basement Level

scale 1:250 status drawing no.

drawn **DA2003**

paper size **A1**

checked	MC/PS/IL	Issue
		Rev 00

project no. **m: 958 a: 120298.00** **Rev 00**



NSW GOVERNMENT
Planning

Issued under the Environmental Planning and Assessment Act 1979

Approved Application No. SSD 5824

granted on the 25/09/2015

Signed MR

Sheet No. 10 of 73



architectus Sydney 2012

Architectus Sydney Pty Ltd is the owner of the copyright subsisting in these drawings, plans, designs and specifications. They must not be used, reproduced or copied, in whole or in part, nor may the information, ideas and concepts therein contained (which are confidential to Architectus Sydney Pty Ltd) be disclosed to any person without the prior written consent of that company.

Do not scale drawings. Verify all dimensions on site. Dimensions in millimetres unless otherwise stated. Levels are in meters above Australian Height Datum unless otherwise stated. All discrepancies to be notified in writing to Make+Architectus.



- 01 Retail
- 02 Existing Railcorp accommodation
- 03 Market Place
- 04 To Hunter Connection
- 05 Public Toilets
- 06 Retail Passenger Lifts
- 07 Retail Goods Lifts
- 08 To Concourse
- 09 Accessible WC
- Concourse
- Retail
- Circulation
- Core / Stairs / Lifts / Toilets
- Plant / Back of House

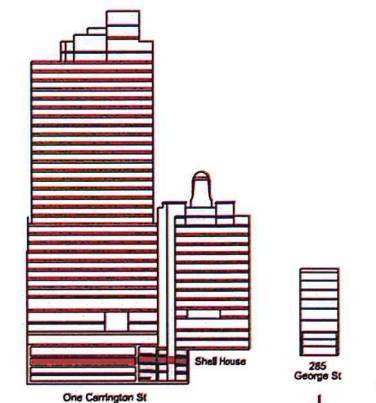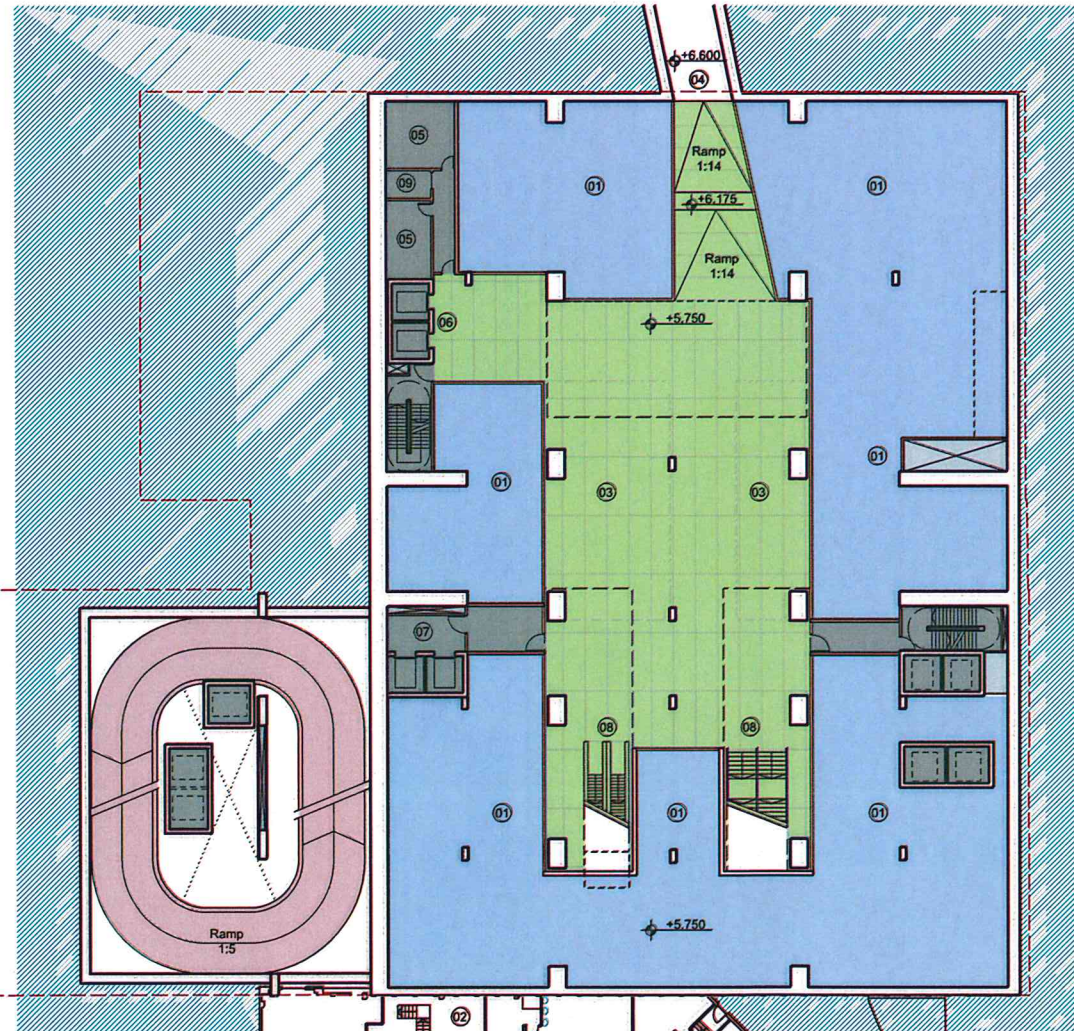

Issue	reason for issue	date	checked
Rev 00	Development Application Submission	19.03.2014	PS

Brookfield

Sovereign Wymard Centre Pty Limited or its nominee
Level 22, 135 King Street
Sydney
NSW 2000
T +612 9322 82

make + architectus

Make London
13 Fitzroy Street
London
W1T 4BQ
T +44 20 7636 5151
info@makearchitects.com

Architectus Sydney
Level 3, 341 George Street
Sydney NSW 2000
T (61 2) 8252 8400
F (61 2) 8252 8600
sydney@architectus.com.au

ABN 11 098 489 448

project **One Carrington Street**

drawing **Hunter Connection Level**

scale **1 : 250** status drawing no. **DA2004**

drawn paper size **A1**

checked **MC/PS/L** issue

project no **m: 958** at **120298.00** Rev **00**