
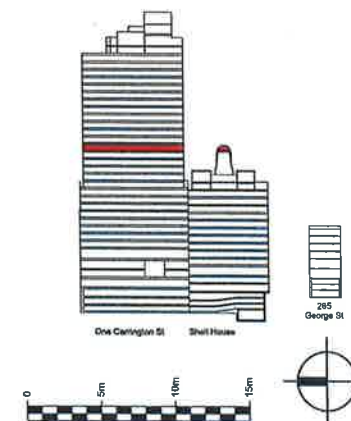


architectus
 Architectus Group Pty Ltd is the owner of the copyright subsisting in these drawings, plans, designs and specifications. They must not be used, reproduced or copied, in whole or in part, nor may the information, ideas and concepts therein contained (which are confidential to Architectus Group Pty Ltd) be disclosed to any person without the prior written consent of that company.
 Do not scale drawings. Verify all dimensions on site.
 Dimensions in millimetres unless otherwise stated.
 Levels are in metres above Australian Height Datum unless otherwise stated. All discrepancies to be notified in writing to Make+Architectus.

01: Office
 Core / Stairs / Lifts / Toilets
 Office / Office Amenity

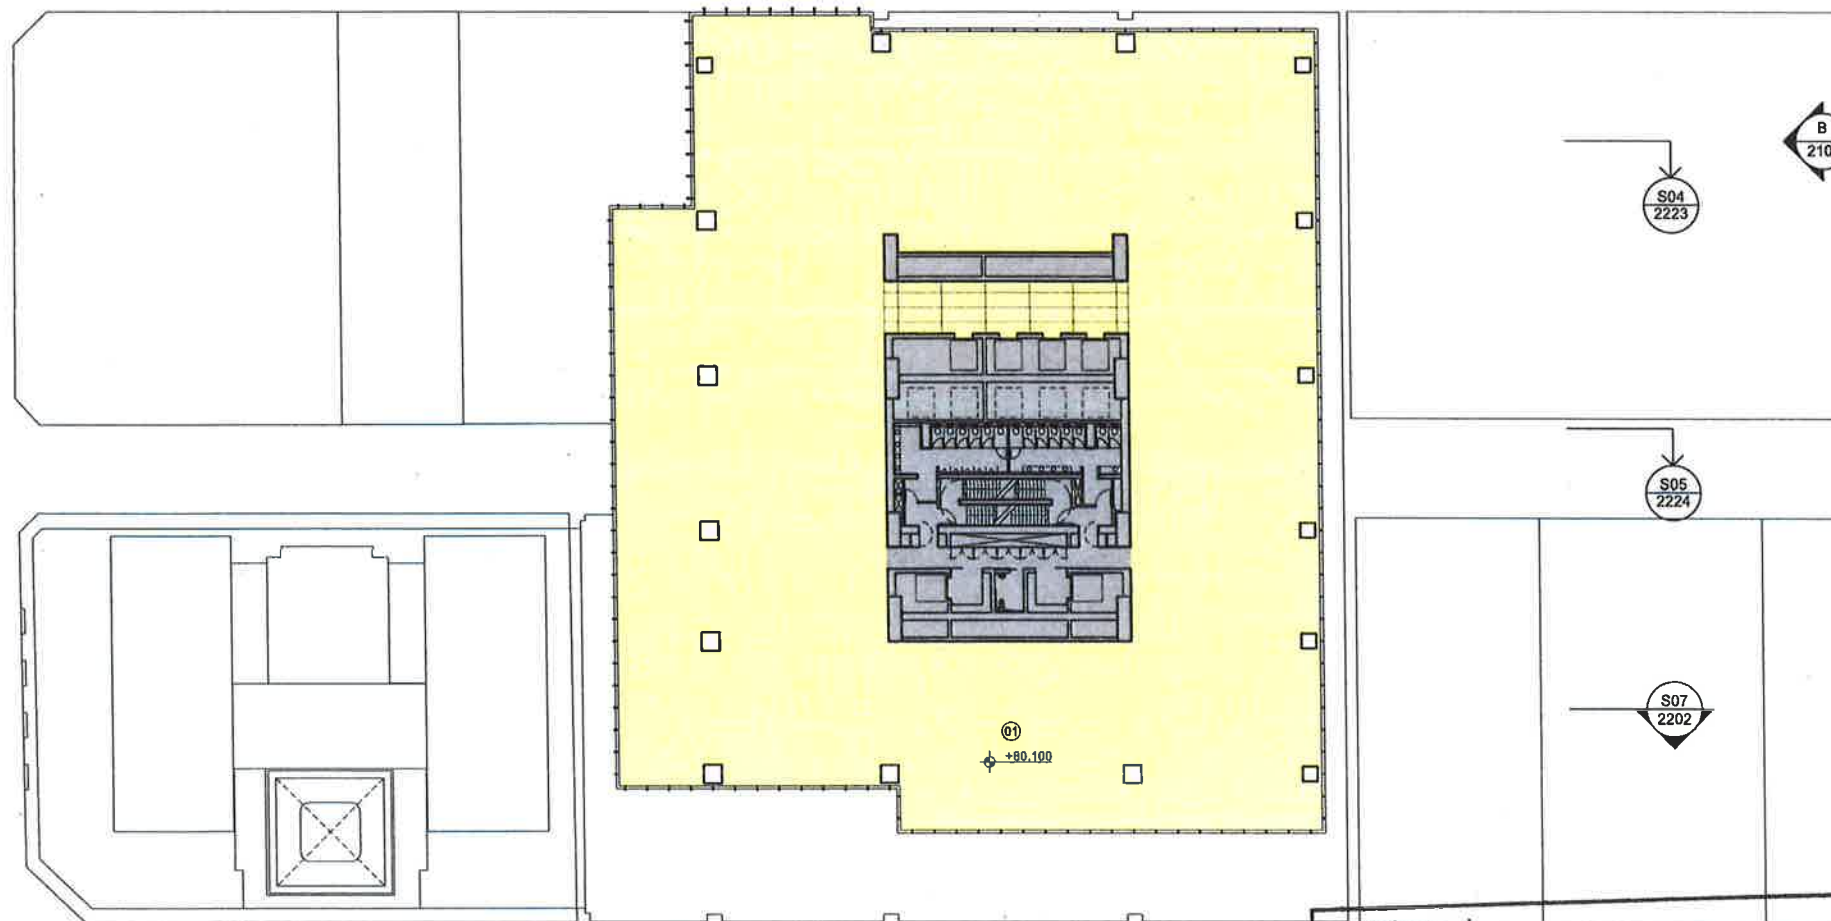

Issue	Reason for Issue	Date	Checked
Rev 00	Development Application Submission	19.03.14	PS
Rev 01	Issued for TINSW Landowners Consent	28.08.15	PS
Rev 02	S95 Issue	25.09.15	PS
Rev 03	S95 Issue	09.09.16	SL

Brookfield

Sovereign Wynyard Centre Pty Limited or its nominee
 Level 22, 135 King Street
 Sydney
 NSW 2000
 T +612 9322 82

make + architectus

Make
 32 Cleveland Street
 Level 18 MLC Centre
 Sydney NSW 2000
 T +61 (0)20 7638 5191
 info@makearchitects.com
 www.makearchitects.com

Architectus Sydney
 Level 18 MLC Centre
 Sydney NSW 2000
 T +61 (0)20 7638 5191
 info@architectus.com.au
 sydney@architectus.com.au
 ABN 11 098 489 448

project Wynyard Place
 drawing Office Level 14



scale 1 : 250 status drawing no.
 stream DA2024
 paper size A1
 checked PS/IL issue
 project no m: 958 a: 120298.00 Rev 03



NSW GOVERNMENT
 Planning

Issued under the Environmental Planning and Assessment Act 1979
 Approved Section 96 (1A) (1) (2) Modification Application
 No. 4 granted on the 31 March 2017
 in respect to MP SSD 5824
 Signed [Signature]
 Sheet No. 26 of 71

01: Office
 Core / Stairs / Lifts / Toilets
 Office / Office Amenity

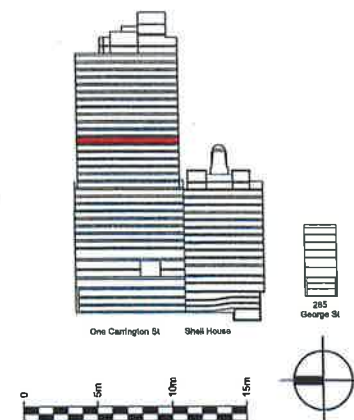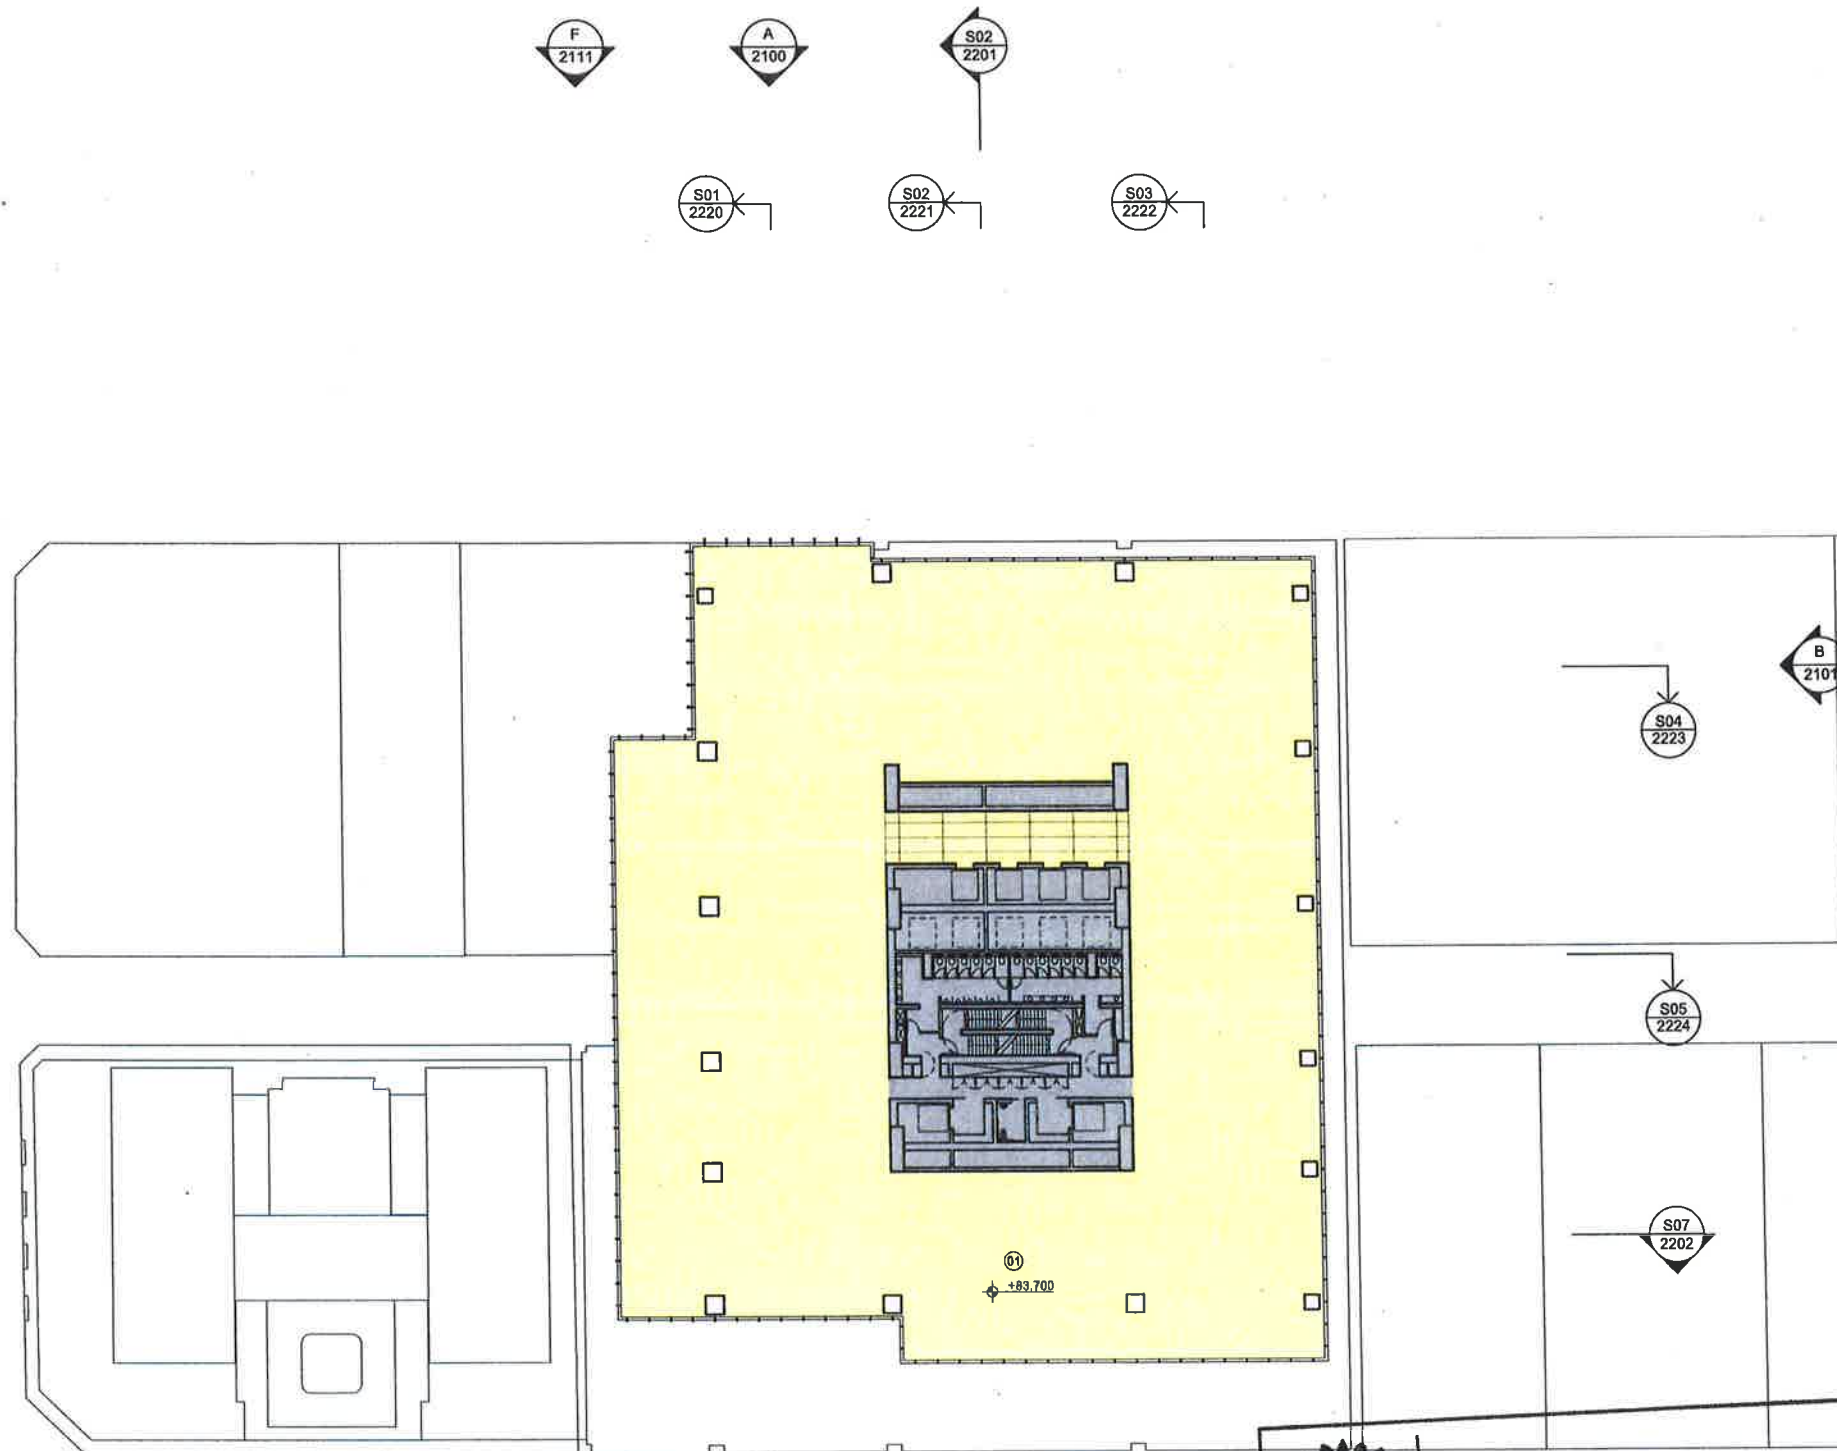

issue	reason for issue	date	checked
Rev 00	Development Application Submission	19.03.14	PS
Rev 01	Issued for TNSW Landowners Consent	28.08.15	PS
Rev 02	S96 Issue	26.09.15	PS
Rev 03	S96 Issue	09.09.16	SL

Brookfield

Sovereign Wynnard Centre Pty Limited or its nominee
 Level 22, 135 King Street
 Sydney
 NSW 2000
 T +612 9222 82

make + architectus

Make
 32 Cleveland Street
 London
 W1T 4JY
 T +44 (0)20 7638 5161
 info@makearchitects.com
 www.makearchitects.com

Architectus Sydney
 Level 18 MLC Centre
 19 Martin Place
 Sydney NSW 2000
 T (61 2) 8252 8460
 F (61 2) 8252 8000
 sydney@architectus.com.au
 ABN 11 088 489 448

project Wynyard Place
 drawing Office Level 15

scale 1 : 250 status drawing no.
 drawn DA2025
 paper size A1
 checked PS/JL issue
 project no m: 568 a: 120298.00 Rev 03





NSW GOVERNMENT
 Planning

Issued under the Environmental Planning and Assessment Act 1979
 Approved Section 96 (1A) (1) (2) Modification Application
 No. 4 granted on the 31 March 2017
 in respect to MP SSD 5824
 Signed [Signature]
 Sheet No. 27 of 71

01: Office

Core / Stairs / Lifts / Toilets
 Office / Office Amenity

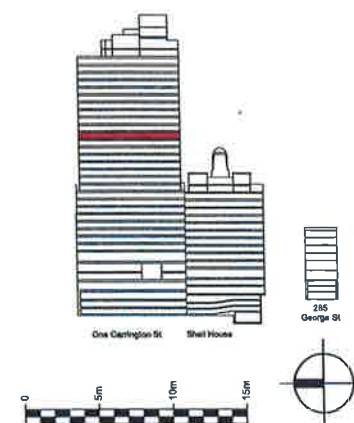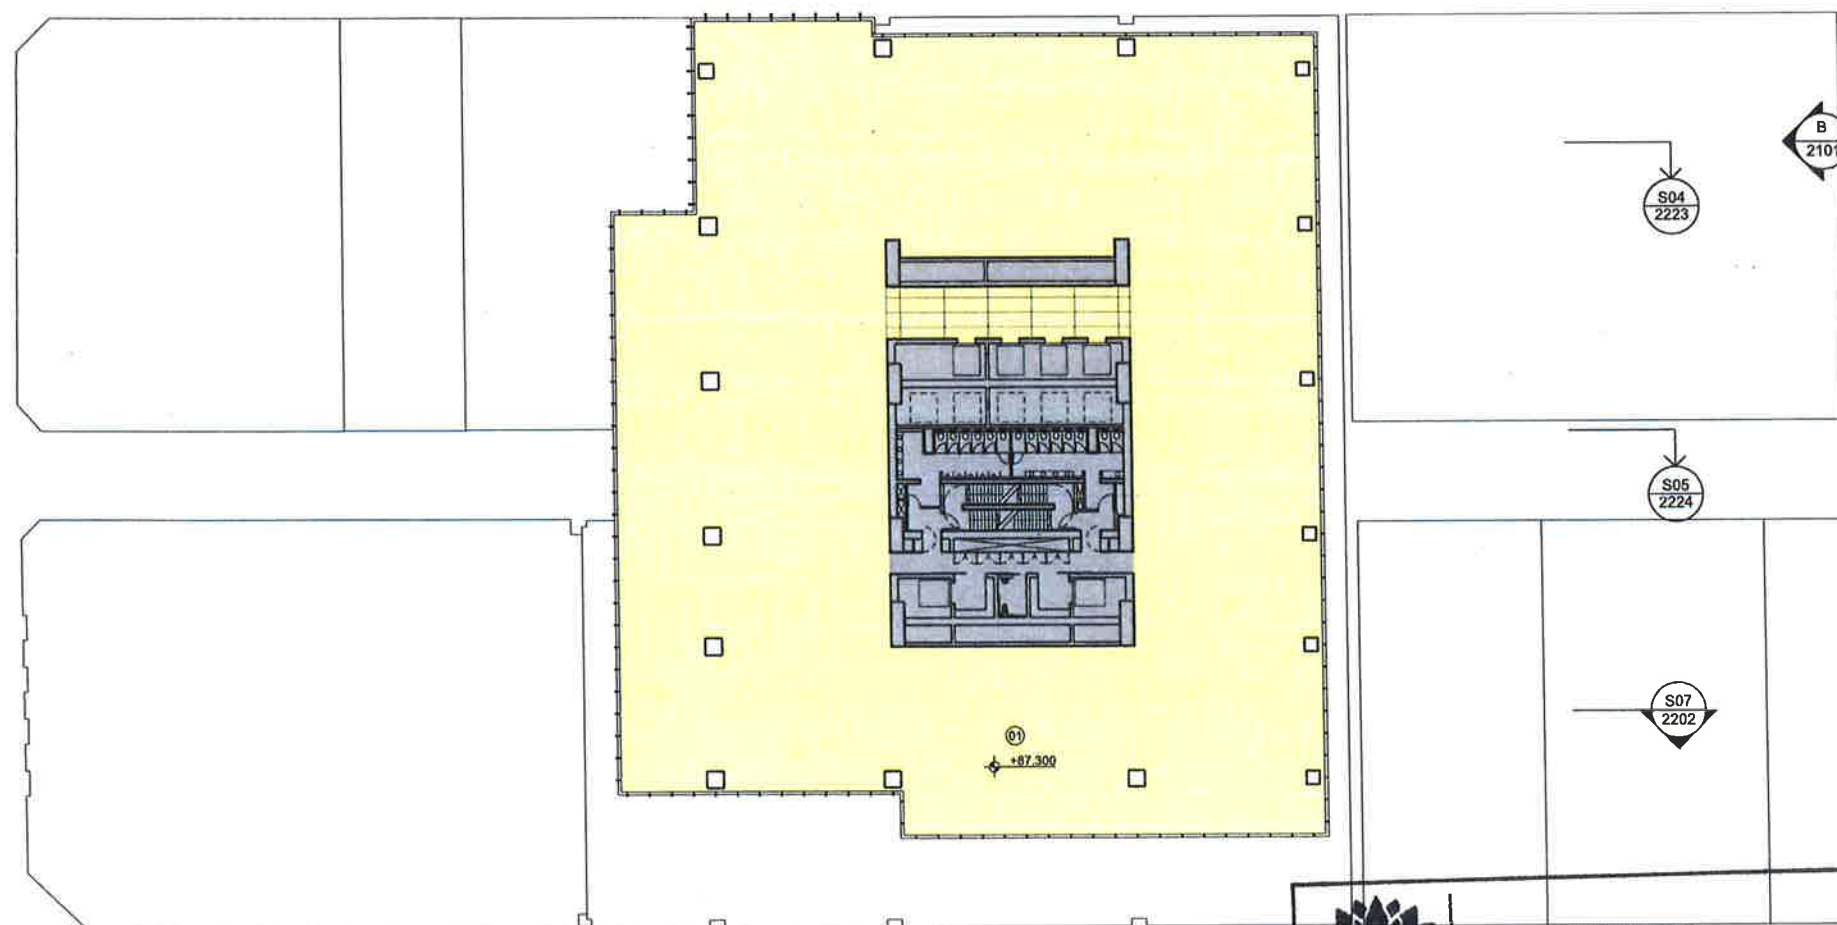

Issue	reason for issue	date	checked
Rev 00	Development Application Submission	19.03.14	PS
Rev 01	Issued for TNSW Landowners Consent	28.08.15	PS
Rev 02	S96 Issue	25.09.15	PS
Rev 03	S96 Issue	09.09.16	SL

Brookfield

Sovereign Wynyard Centre Pty Limited or its nominee
 Level 22, 135 King Street
 Sydney
 NSW 2000
 T +612 9322 82

make + architectus

Make
 32 Cleveland Street
 London
 W1T 4JY
 T +44 (0)20 7636 5151
 Info@makearchitects.com
 www.makearchitects.com

Architectus Sydney
 Level 18 MLC Centre
 19 Martin Place
 Sydney NSW 2000
 T (61 2) 8252 8400
 F (61 2) 8252 8890
 sydney@architectus.com.au
 ABN 11 098 489 448

project Wynyard Place
 drawing Office Level 16

scale 1 : 250 status drawing no.
 drawn DA2026
 paper size A1
 checked PS/IL issue
 project no. m: 958 a: 120298.00
 Rev 03



NSW GOVERNMENT
 Planning

Issued under the Environmental Planning and Assessment Act 1979

Approved Section 96 (1A) (1) (2) Modification Application



No. 4 granted on the 31 March 2017

in respect to MP S.S.D. 5824

Signed [Signature]

Sheet No. 28 of 71

01: Office
 Core / Stairs / Lifts / Toilets
 Office / Office Amenity

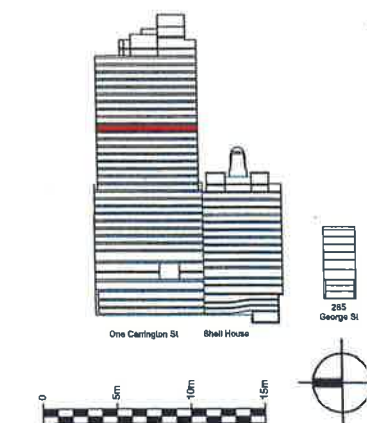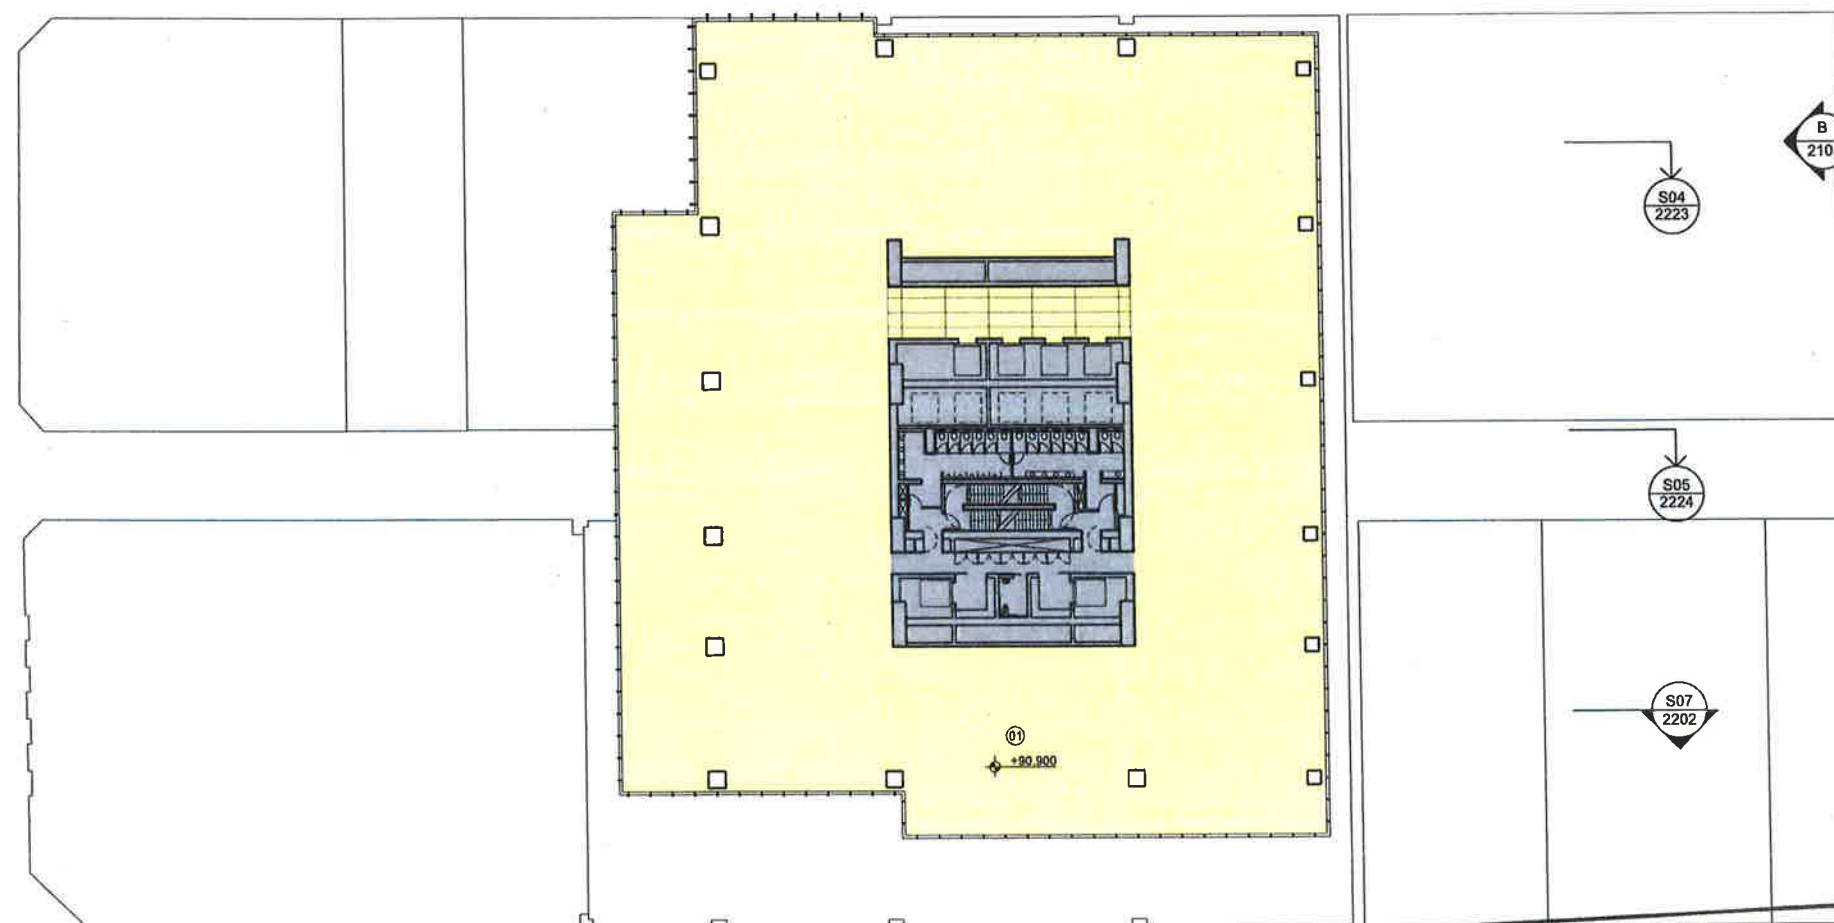

Issue	Reason for Issue	Date	Checked
Rev 00	Development Application Submission	19.03.14	PS
Rev 01	Issued for TNSW Landowners Consent	28.08.15	PS
Rev 02	S96 Issue	25.09.15	PS
Rev 03	S96 Issue	09.09.16	SL

Brookfield

Sovereign Wynyard Centre Pty Limited or its nominee
 Level 22, 135 King Street
 Sydney
 NSW 2000
 T +612 8322 82

make + architectus

Make
 32 Cleveland Street
 London
 W1T 4JY
 T +44 (0)20 7636 5181
 info@makearchitects.com
 www.makearchitects.com

Architectus Sydney
 Level 18 MLC Centre
 19 Martin Place
 Sydney NSW 2000
 T (61 2) 8252 8400
 F (61 2) 8252 8500
 sydney@architectus.com.au
 ABN 11 086 469 448

project Wynyard Place
 drawing Office Level 17


scale 1 : 250 status drawing no
 drawn DA2027
 paper size A1
 checked PS/IL issue
 project no m: 958 a: 120298.00
 Rev 03



NSW GOVERNMENT
 Planning

Issued under the Environmental Planning and Assessment Act 1979
 Approved Section 96 (1A) (1) (2) Modification Application
 No. 4 granted on the 31 March 2017
 in respect to MP SSD 5824.
 Signed [Signature]
 Sheet No. 29 of 71

01: Office
 Core / Stairs / Lifts / Toilets
 Office / Office Amenity

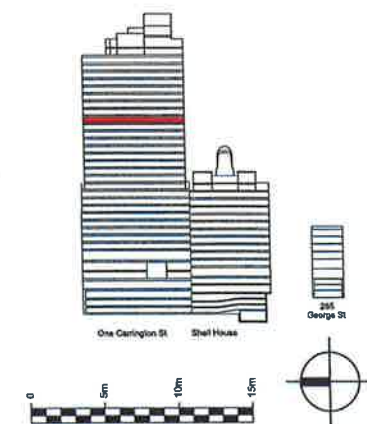

Issue	Reason for Issue	Date	Checked
Rev 00	Development Application Submission	19.03.14	PS
Rev 01	Issued for TNSW Landowners Consent	28.08.15	PS
Rev 02	S96 Issue	25.09.15	PS
Rev 03	S96 Issue	09.09.16	SL

Brookfield

Sovereign Wynyard Centre Pty Limited or its nominee
 Level 22, 135 King Street
 Sydney
 NSW 2000
 T +612 6322 62

make + architectus

Make
 32 Cleveland Street
 London
 W1T 4JY
 T +44 (0)20 7638 9161
 info@makearchitects.com
 www.makearchitects.com

Architectus Sydney
 Level 16 MLC Centre
 16 Martin Place
 Sydney NSW 2000
 T (61 2) 8282 8400
 F (61 2) 8282 8600
 sydney@architectus.com.au
 ABN 11 096 489 448

project Wynyard Place

drawing Office Level 18

scale 1 : 250 status drawing no.

drawn DA2028

paper size A1

checked PS/IL issue

project no m: 958 e: 120298.00 Rev 03



NSW GOVERNMENT
 Planning

Issued under the Environmental Planning and Assessment Act 1979

Approved Section 96 (1A) (1) (2) Modification Application

No. 4 granted on the 31 March 2017

in respect to MP SSD 5824



Signed [Signature]

Sheet No. 30 of 71

architectus
 Architectus Group Pty Ltd is the owner of the copyright subsisting in these drawings, plans, designs and specifications. They must not be used, reproduced or copied, in whole or in part, nor may the information, ideas and concepts therein contained (which are confidential to Architectus Group Pty Ltd) be disclosed to any person without the prior written consent of that company.
 Do not scale drawings. Verify all dimensions on site.
 Dimensions in millimetres unless otherwise stated.
 Levels are in metres above Australian Height Datum unless otherwise stated. All discrepancies to be notified in writing to Make+Architectus.

01: Office

Core / Stairs / Lifts / Tolerals
 Office / Office Amenity

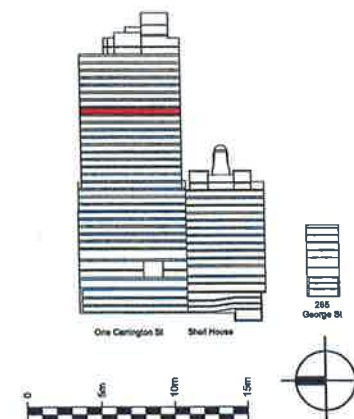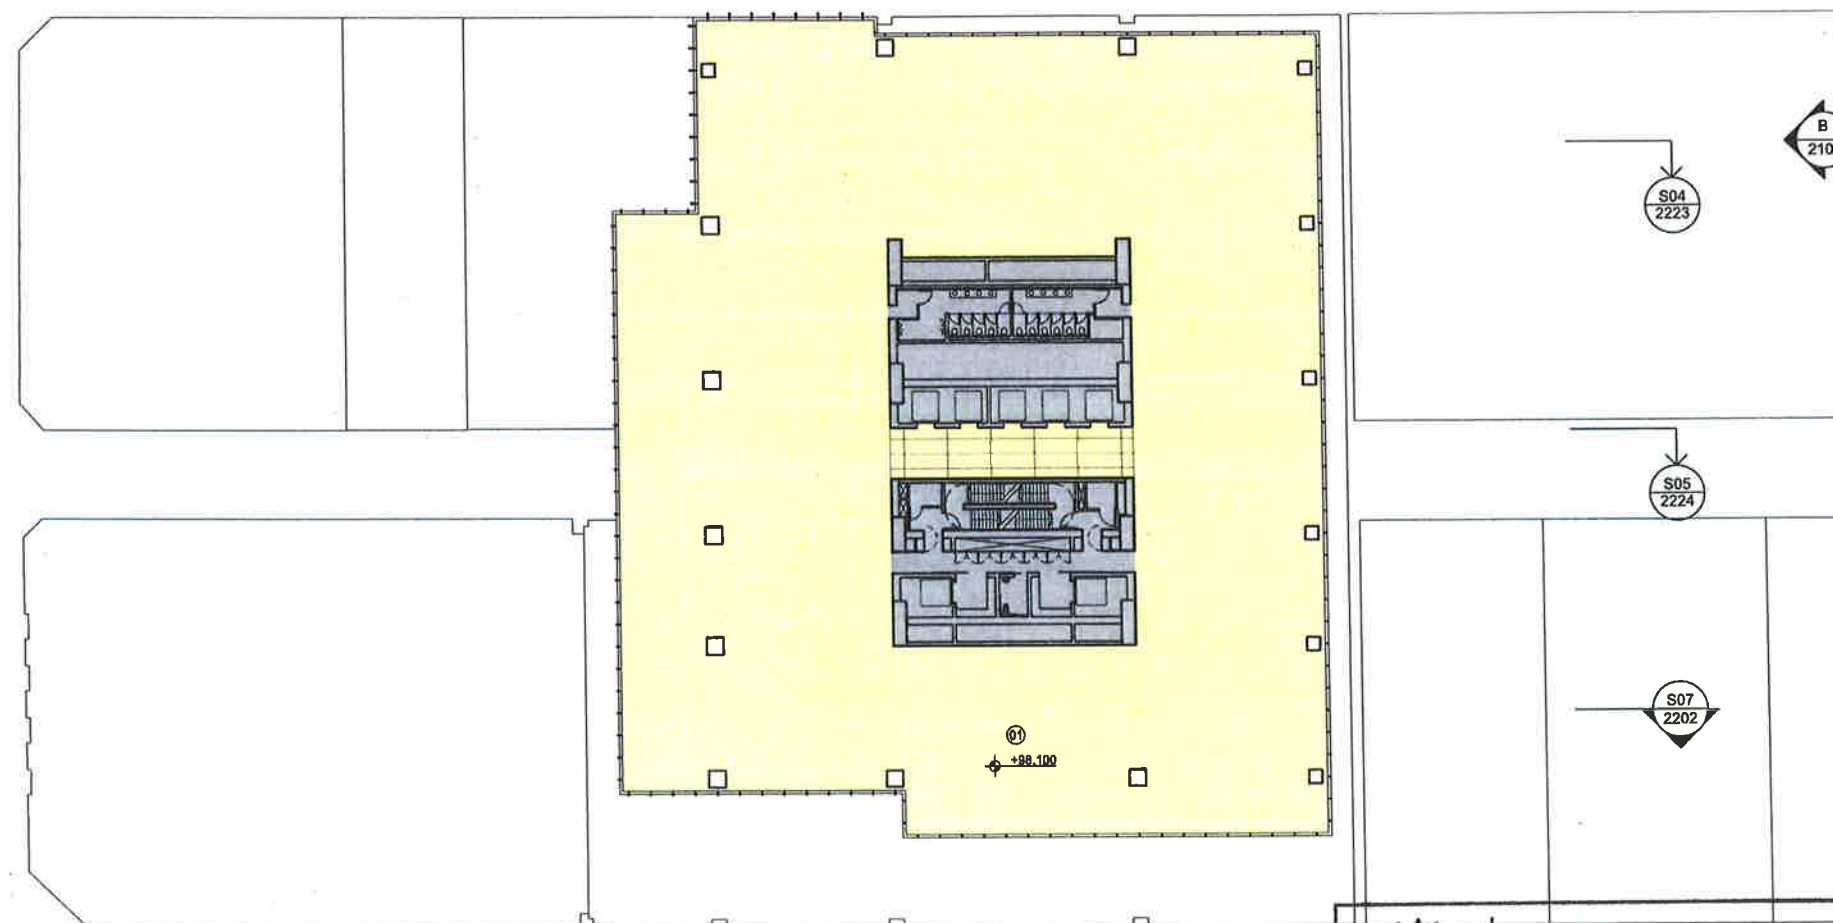

issue	reason for issue	date	checked
Rev 00	Development Application Submission	19.03.14	PS
Rev 01	Issued for THSV Landowners Consent	28.08.15	PS
Rev 02	S96 Issue	25.09.15	PS
Rev 03	S96 Issue	09.09.16	SL

Brookfield

Sovereign Wynyard Centre Pty Limited or its nominee
 Level 22, 105 King Street
 Sydney
 NSW 2000
 T +612 8322 82

make + architectusTM

Make
 32 Cleveland Street
 London
 W1T 4JY
 T +44 (0)20 7636 5151
 info@makearchitects.com
 www.makearchitects.com

Architectus Sydney
 Level 18 MLC Centre
 19 Martin Place
 Sydney NSW 2000
 T (61 2) 8252 8400
 F (61 2) 8252 8500
 sydney@architectus.com.au
 ABN 11 098 469 448

project Wynyard Place
 drawing Office Level 19

scale 1 : 250 status drawing no.
 drawn DA2029
 paper size A1
 checked PS/IL issue
 project no. m: 958 a: 120298.00
 Rev 03



NSW GOVERNMENT
 Planning

Issued under the Environmental Planning and Assessment Act 1979

Approved Section 96 (1A) (1) (2) Modification Application


No. 4 granted on the 31 March 2017

in respect to MP S.S.D. 5824

Signed +

Sheet No. 31 of 71

01: Office
 Core / Stairs / Lifts / Toilets
 Office / Office Amenity

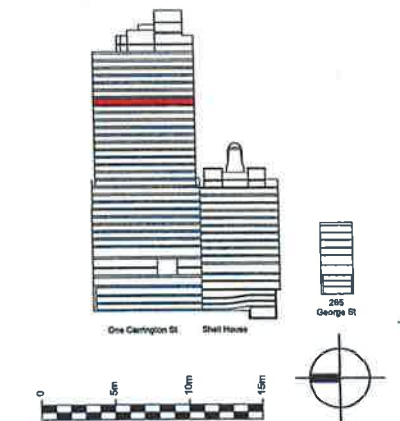

issue	reason for issue	date	checked
Rev 00	Development Application Submission	19.03.14	PS
Rev 01	Issued for NSW Landowners Consent	20.08.15	PS
Rev 02	S99 Issue	25.09.15	PS
Rev 03	S99 Issue	09.09.16	SL

Brookfield

Sovereign Wynyard Centre Pty Limited or its nominee
 Level 22, 135 King Street
 Sydney
 NSW 2000
 T +612 9322 82

make + architectus

Make
 32 Cleveland Street
 London
 W1T 4JY
 T +44 (0)20 7635 5151
 info@makearchitects.com
 www.makearchitects.com

Architectus Sydney
 Level 18 MLC Centre
 19 Martin Place
 Sydney NSW 2000
 T (61 2) 9252 8400
 F (61 2) 9252 6000
 sydney@architectus.com.au
 ABN 11 098 489 448

project Wynyard Place
 drawing Office Level 20

scale 1 : 250 status drawing no.
 drawn DA2030
 paper size A1
 checked PS/IL issue
 project no m: 958 a: 120298.00
 Rev 03



NSW GOVERNMENT
 Planning

Issued under the Environmental Planning and Assessment Act 1979

Approved Section 96 (1A) (1) (2) Modification Application


No. 4 granted on 31 March 2017

in respect to MP SSD 5824

Signed

Sheet No. 32 of 71

01: Office
 02: Core / Stairs / Lifts / Toilets
 03: Office / Office Amenity

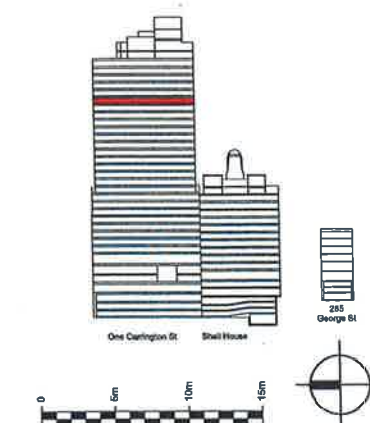

issue	reason for issue	date	checked
Rev 00	Development Application Submission	19.03.14	PS
Rev 01	Issued for TNSW Landowners Consent	28.08.15	PS
Rev 02	S96 Issue	25.09.15	PS
Rev 03	S96 Issue	09.09.16	SL

Brookfield

Sovereign Wynyard Centre Pty Limited or its nominee
 Level 22, 135 King Street
 Sydney
 NSW 2000
 T +612 9322 82

make + architectus

Make
 32 Cleveland Street
 London
 W1T 4JY
 T +44 (0)20 7636 5151
 info@makearchitects.com
 www.makearchitects.com

Architectus Sydney
 Level 18 MLC Centre
 19 Martin Place
 Sydney NSW 2000
 T (61 2) 8232 8400
 F (61 2) 8232 8600
 sydney@architectus.com.au
 ABN 11 095 459 445

project Wynyard Place

drawing Office Level 21

scale 1 : 250 status drawing no.

drawn DA2031

paper size A1

checked PS/L

project no m: 958 a: 120296.00 Rev 03



NSW GOVERNMENT
 Planning

Issued under the Environmental Planning and Assessment Act 1979

Approved Section 96 (1A) (1) (2) Modification Application

No. 4 granted on the 31 March 2017

in respect to MP SSD 5824



Signed

Sheet No. 33 of 74

architectus
 Architectus Group Pty Ltd is the owner of the copyright subsisting in these drawings, plans, designs and specifications. They must not be used, reproduced or copied, in whole or in part, nor may the information, ideas and concepts therein contained (which are confidential to Architectus Group Pty Ltd) be disclosed to any person without the prior written consent of that company.

Do not scale drawings. Verify all dimensions on site.
 Dimensions in millimetres unless otherwise stated.
 Levels are in metres above Australian Height Datum unless otherwise stated. All discrepancies to be notified in writing to Make+Architectus.

01: Office
 Core / Stairs / Lifts / Toilets
 Office / Office Amenity

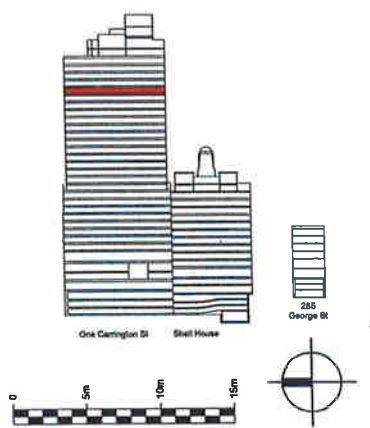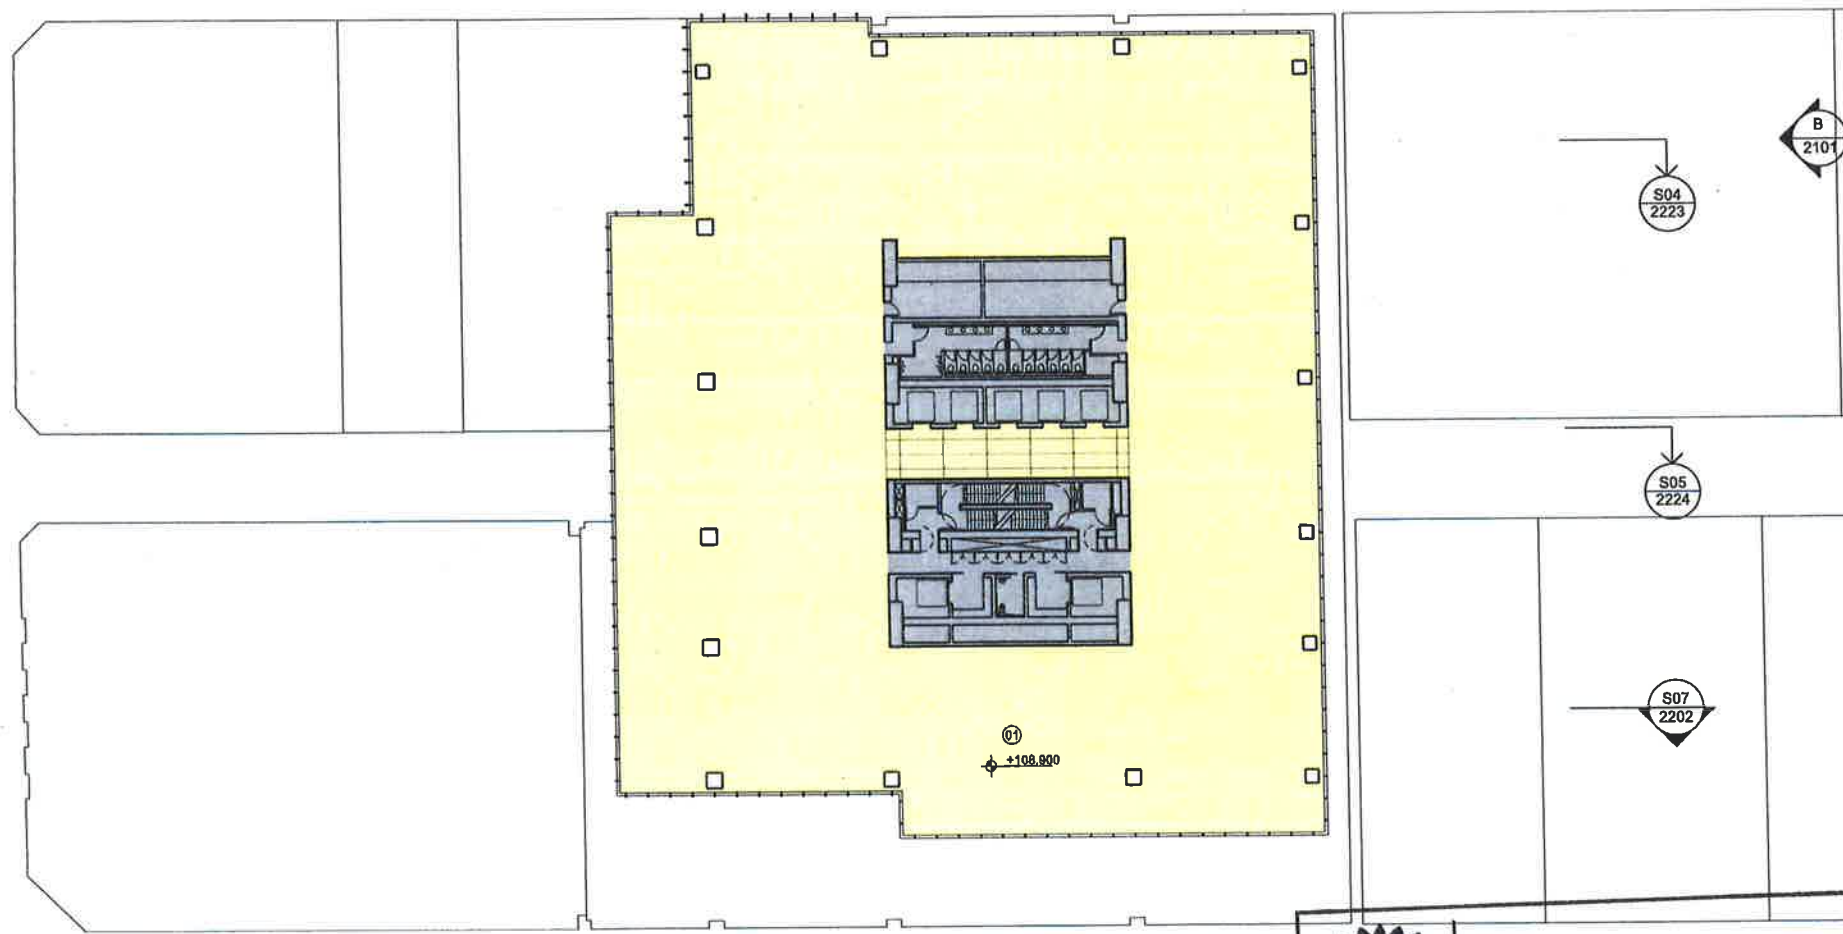

Issue	Reason for Issue	Date	Checked
Rev 00	Development Application Submission	19.03.14	PS
Rev 01	Issued for TNSW Landowners Consent	28.08.15	PS
Rev 02	S96 Issue	25.09.15	PS
Rev 03	S96 Issue	09.09.16	SL

Brookfield

Sovereign Wynyard Centre Pty Limited or its nominee
 Level 22, 135 King Street
 Sydney
 NSW 2000
 T +612 9322 82

make + architectus

Make
 32 Cleveland Street
 London
 W1T 4JY
 T +44 (0)20 7636 8151
 info@makearchitects.com
 www.makearchitects.com

Architectus Sydney
 Level 16 MLC Centre
 19 Martin Place
 Sydney NSW 2000
 T (61 2) 8282 8468
 F (61 2) 8282 8600
 sydney@architectus.com.au
 ABN 11 088 488 446

project Wynyard Place
 drawing Office Level 22

scale 1 : 250 status drawing no.
 drawn DA2032
 paper size A1
 checked PS/IL issue
 project no: 956 a: 120298.00 Rev 03



NSW GOVERNMENT
 Planning

Issued under the Environmental Planning and Assessment Act 1979

Approved Section 96 (1A) (1) (2) Modification Application

No. 4 granted on the 31 March 2017



in respect to MP 55D 5824

Signed [Signature]

Sheet No. 34 of 71

01: Office

Core / Stairs / Lifts / Toilets
 Office / Office Amenity

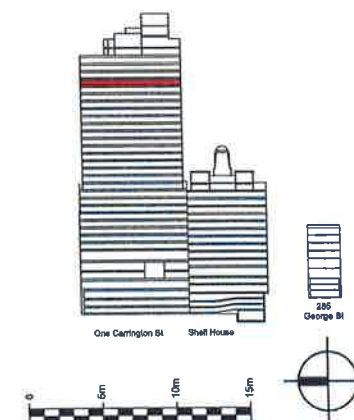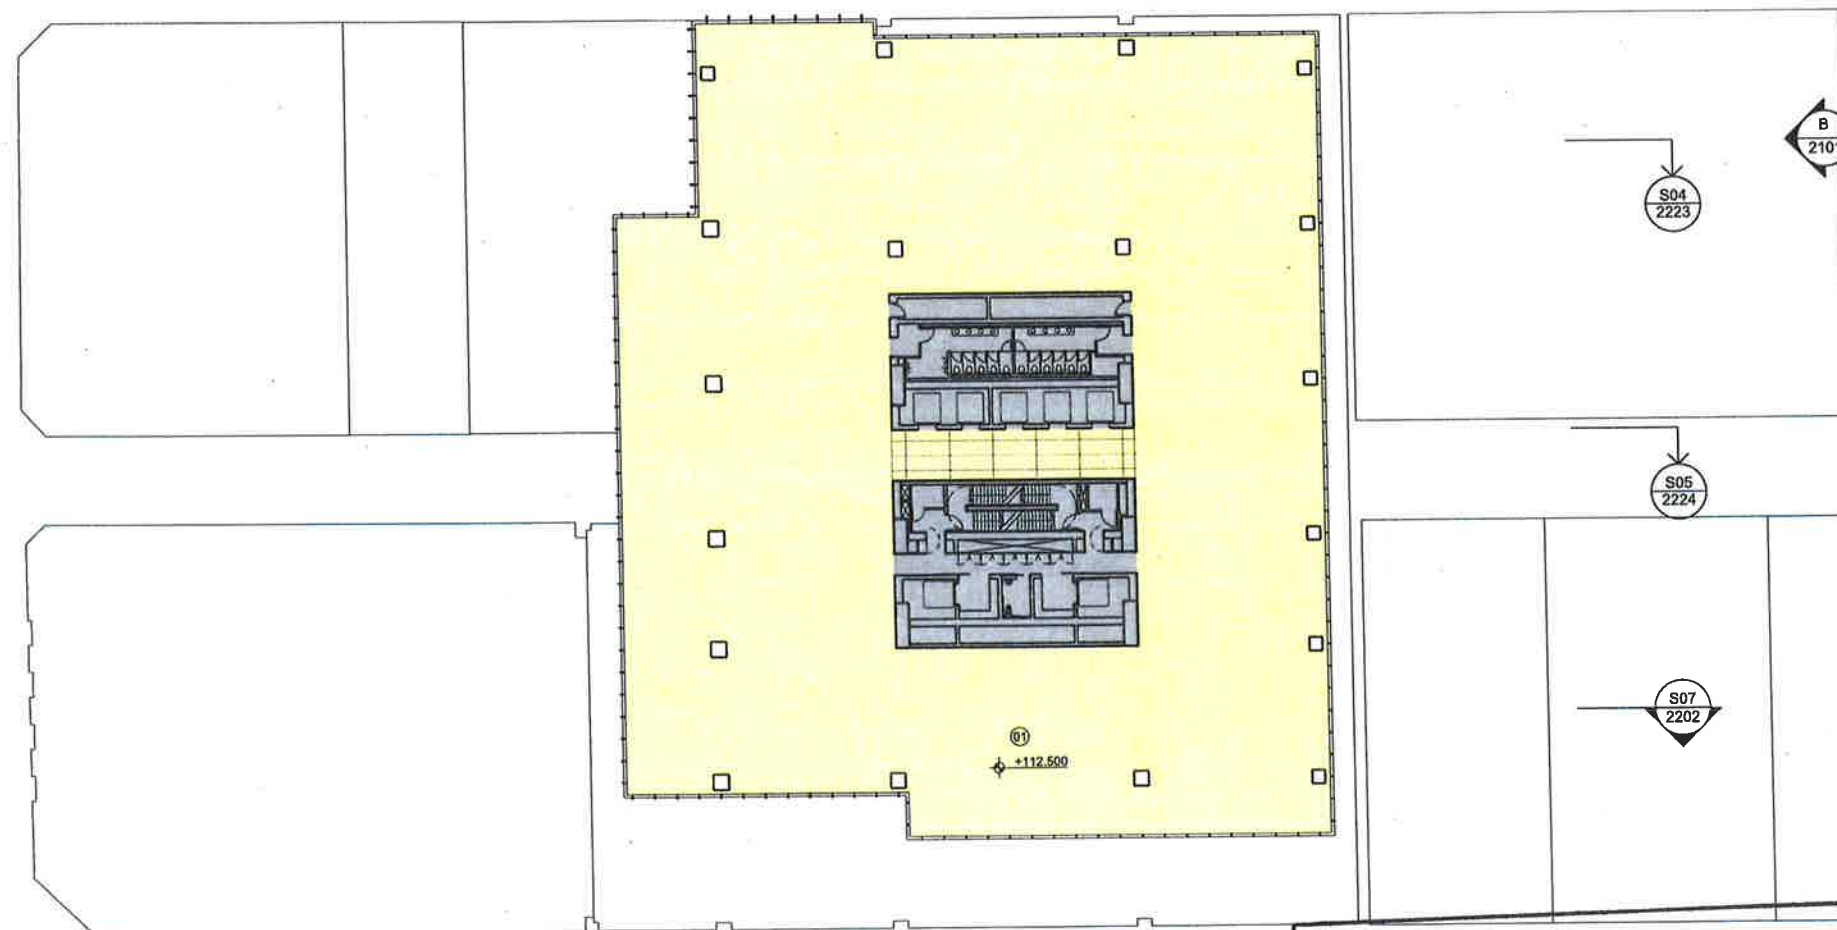

Issue	Reason for Issue	Date	Checked
Rev 00	Development Application Submission	19.03.14	PS
Rev 01	Issued for TNSW Landowners Consent	28.08.15	PS
Rev 02	S05 Issue	25.09.16	PS
Rev 03	S05 Issue	09.09.16	SL

Brookfield

Sovereign Wynyard Centre Pty Limited or its nominee
 Level 22, 135 King Street
 Sydney
 NSW 2000
 T +612 9322 82

make + architectus™

Make
 32 Cleveland Street
 London
 W1T 4JY
 T +44 (0)20 7636 5151
 info@makearchitects.com
 www.makearchitects.com

Architectus Sydney
 Level 10 MLC Centre
 10 Martin Place
 Sydney NSW 2000
 T (61 2) 9252 8400
 F (61 2) 9252 8600
 sydney@architectus.com.au
 ABN 11 008 489 448

project Wynyard Place
 drawing Office Level 23

scale 1 : 250 status drawing no.
 drawn DA2033
 paper size A1
 checked PS/IL issue
 project no m: 958 e: 120298.00
 Rev 03



NSW GOVERNMENT
 Planning

Issued under the Environmental Planning and Assessment Act 1979


Approved Section 96 (1A) (1) (2) Modification Application

No. 4 granted on the 31 March 2017

in respect to MP 550 5824

Signed [Signature]

Sheet No. 35 of 71

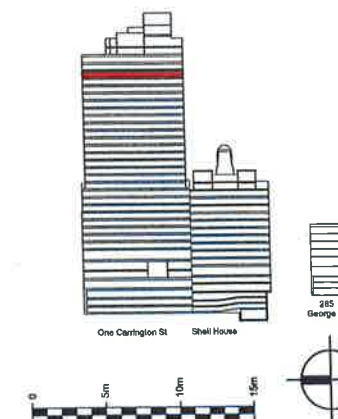Core / Stairs / Lifts / Tolerable
Office / Office Amenity

issue	reason for issue	date	checked
Rev 00	Development Application Submission	19.03.14	P
Rev 01	Issued for TNSW Landowners Consent	28.08.15	P
Rev 02	S96 Issue	26.09.15	P
Rev 03	S96 Issue	09.09.16	S

Sovereign Wynyard Centre Pty Limited or its nominee
Level 22, 135 King Street
Sydney
NSW 2000
T +612 9322 82

Make
32 Cleveland Street
London
W1T 4JY
T +44 (0)20 7636 5161
info@makearchitects.com
www.makearchitects.com

Architectus Sydney
Level 18 MLC Centre
19 Martin Place
Sydney NSW 2000
T (61 2) 8252 8400
F (61 2) 8252 8800
sydney@architectus.com.au
888 11 088 489 448

drawing Office Level 24

paper size A1

checked _____ PS/IL _____ issue _____
project no _____ m: 958 a: 120288.00 **Rev 03**

NSW GOVERNMENT
Planning



Sheet No. 36 of 71

architectus
 Architectus Group Pty Ltd is the owner of the copyright subsisting in these drawings, plans, designs and specifications. They must not be used, reproduced or copied, in whole or in part, nor may the information, ideas and concepts therein contained (which are confidential to Architectus Group Pty Ltd) be disclosed to any person without the prior written consent of that company.

Do not scale drawings. Verify all dimensions on site.
 Dimensions in millimetres unless otherwise stated.
 Levels are in metres above Australian Height Datum unless otherwise stated. All discrepancies to be notified in writing to Make+Architectus.

01: Office

Core / Stairs / Lifts / Toilets
 Office / Office Amenity

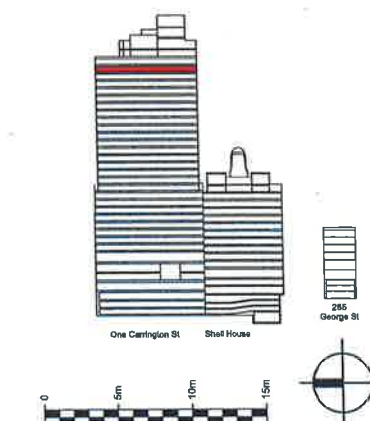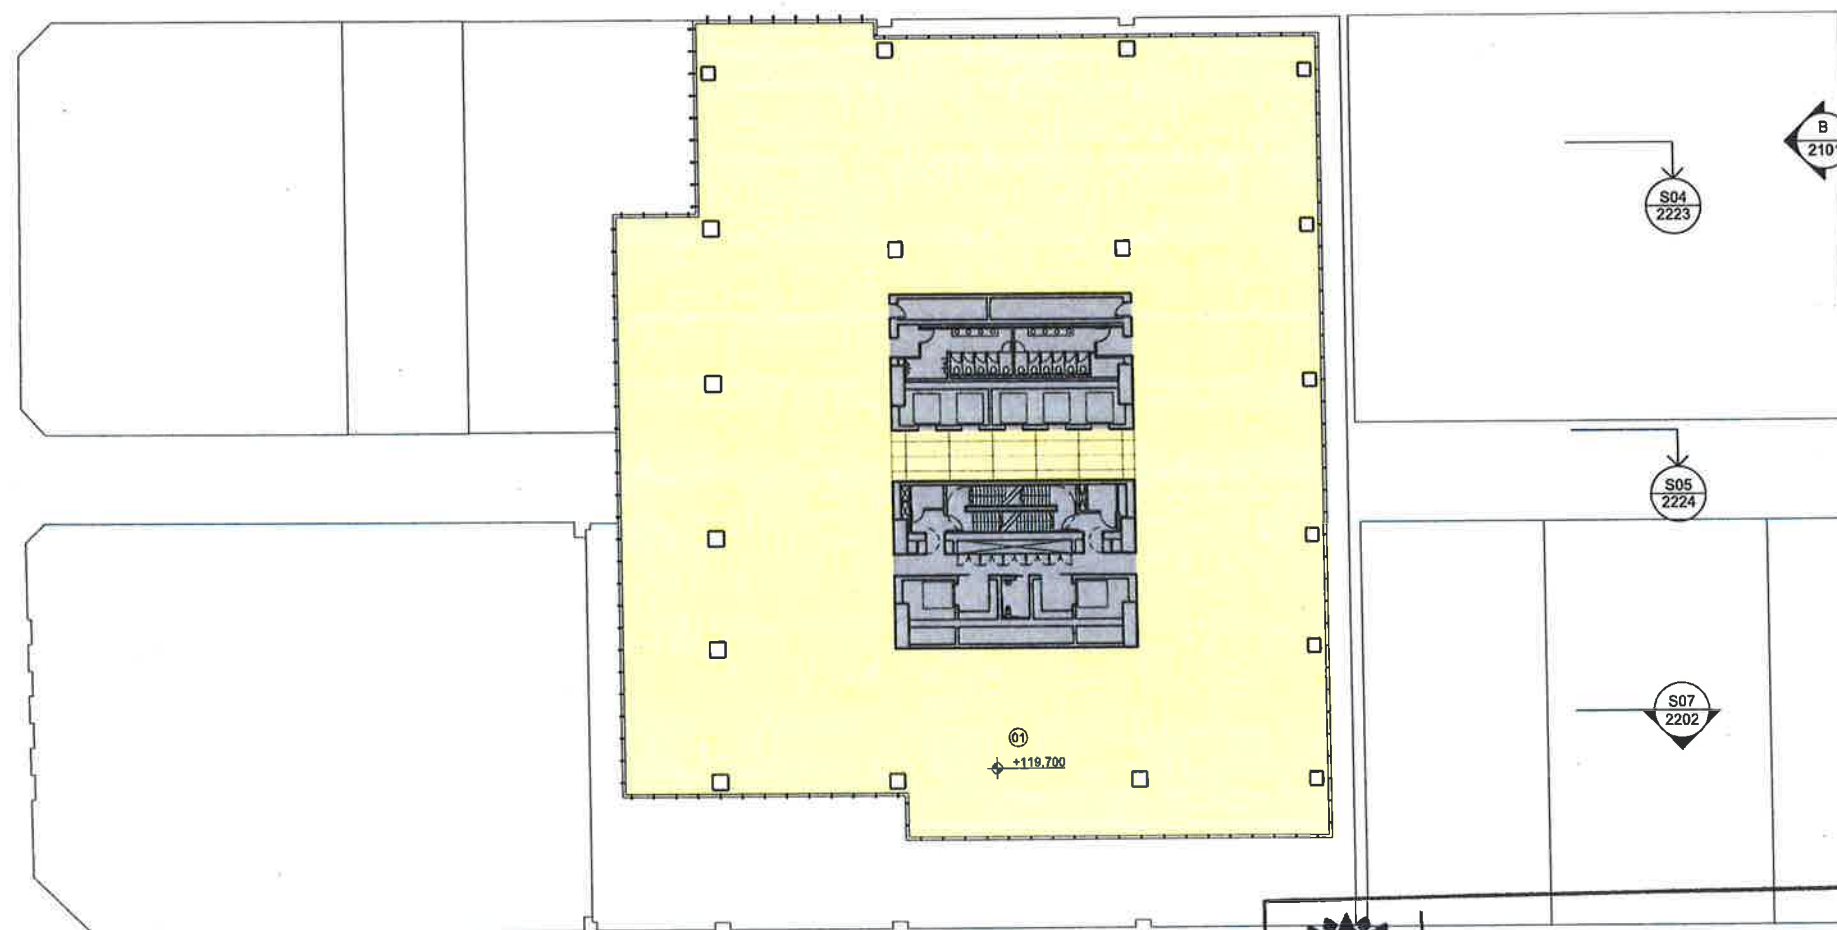

Issue	reason for issue	date	checked
Rev 00	Development Application Submission	19.03.14	PS
Rev 01	Issued for TNSW Landowners Consent	28.08.15	PS
Rev 02	S96 Issue	25.09.15	PS
Rev 03	S96 Issue	09.09.16	SL

Brookfield

Sovereign Wynyard Centre Pty Limited or its nominee
 Level 22, 135 King Street
 Sydney
 NSW 2000
 T +612 8322 82

make + architectus

Make
 32 Cleveland Street
 London
 W1T 4JY
 T +44 (0)20 7638 5161
 info@makearchitects.com
 www.makearchitects.com

Architectus Sydney
 Level 16 MLC Centre
 19 Martin Place
 Sydney NSW 2000
 T (61 2) 8252 8400
 F (61 2) 8252 8800
 sydney@architectus.com.au
 ABN 11 096 469 448

project Wynyard Place

drawing Office Level 25

scale 1 : 250 status drawing no.
 drawn DA2035

paper size A1

checked PS/IL issue

project no m: 958 a: 120298.00



NSW GOVERNMENT
 Planning

Issued under the Environmental Planning and Assessment Act 1979

Approved Section 96 (1A) (1) (2) Modification Application

No. 4 granted on the 31 March 2017



in respect to MP SSD 5824

Signed

Sheet No. 37 of 71

architectus
Architectus Group Pty Ltd is the owner of the copyright subsisting in these drawings, plans, designs and specifications. They must not be used, reproduced or copied, in whole or in part, nor may the information, ideas and concepts therein contained (which are confidential to Architectus Group Pty Ltd) be disclosed to any person without the prior written consent of that company.
Do not scale drawings. Verify all dimensions on site.
Dimensions in millimetres unless otherwise stated.
Levels are in metres above Australian Height Datum unless otherwise stated. All discrepancies to be notified in writing to Make+Architectus.

01: Office
Core / Stairs / Lifts / Toilets
Office / Office Amenity

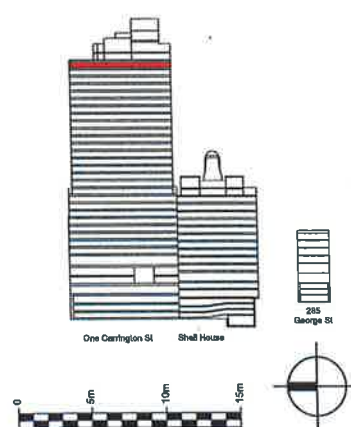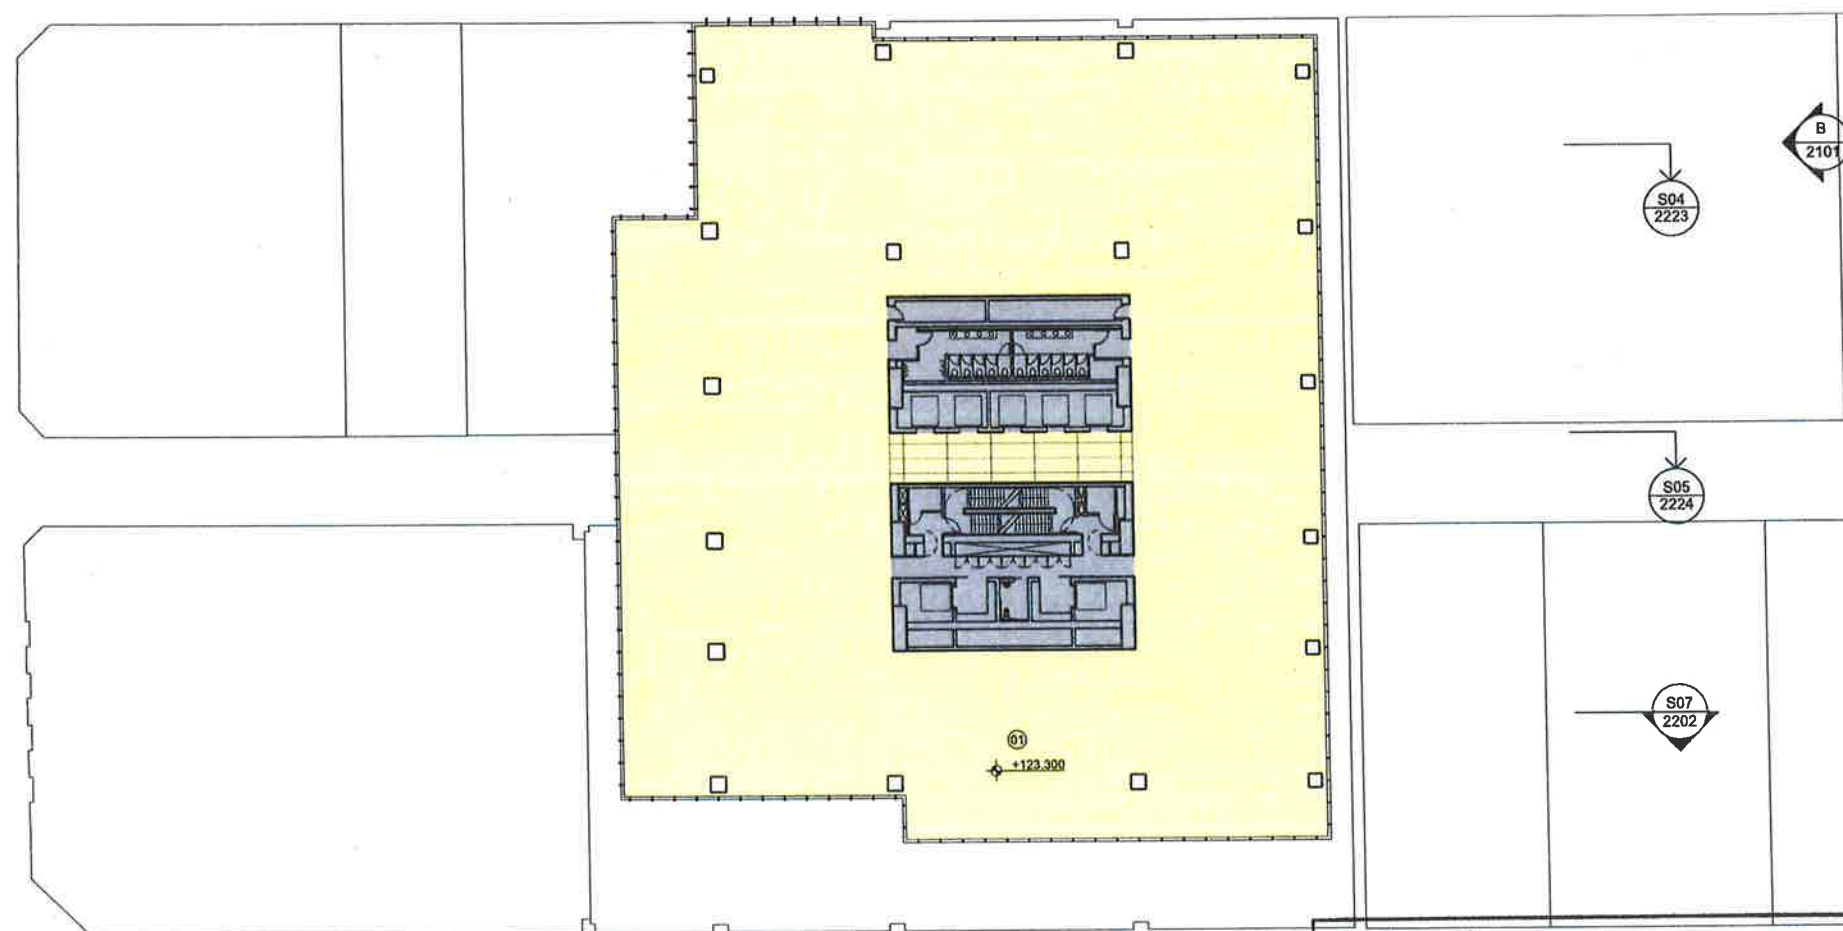

Issue	reason for issue	date	checked
Rev 00	Development Application Submission	19.03.14	PS
Rev 01	Issued for TRNSW Landowners Consent	28.05.15	PS
Rev 02	S06 Issue	23.09.15	PS
Rev 03	S06 Issue	09.09.16	SL



Issued under the Environmental Planning and Assessment Act 1979
Approved Section 96 (1A) (1) (2) Modification Application
No. 4 granted on the 31 March 2017
in respect to M~~Y~~ SSD 5824
Signed.....
Sheet No. 38 of 71

Brookfield

Sovereign Wynyard Centre Pty Limited or its nominee
Level 22, 135 King Street
Sydney
NSW 2000
T +612 9322 82

make + architectus

Make
32 Cleveland Street
London
W1T 4JY
T +44 (0)20 7638 5151
info@makearchitects.com
www.makearchitects.com

Architectus Sydney
Level 19 MLC Centre
19 Martin Place
Sydney NSW 2000
T (61 2) 8252 8460
F (61 2) 8252 8600
sydney@architectus.com.au
ABN 11 088 489 448

project Wynyard Place
drawing Office Level 26


scale 1 : 250 status drawing no.
drawn DA2036
paper size A1
checked PS/IL issue
project no m: 968 s: 120298.00 Rev 03

architectus
 Architectus Group Pty Ltd is the owner of the copyright subsisting in these drawings, plans, designs and specifications. They must not be used, reproduced or copied, in whole or in part, nor may the information, ideas and concepts therein contained (which are confidential to Architectus Group Pty Ltd) be disclosed to any person without the prior written consent of that company.

Do not scale drawings. Verify all dimensions on site.
 Dimensions in millimetres unless otherwise stated.
 Levels are in metres above Australian Height Datum unless otherwise stated. All discrepancies to be notified in writing to Make+Architectus.

- 01: Office
 02: Accessible terrace
 03: Void above
 04: Refer to Landscape Architect's drawings for terrace layout
 05: Balustrade

- Core / Stairs / Lifts / Toilets
 Office / Office Amenity
 Accessible Terrace

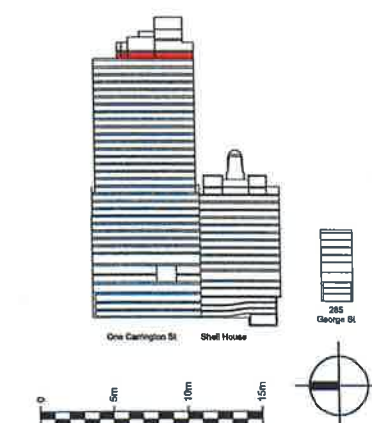

issue	reason for issue	date	checked
Rev 00	Development Application Submission	19.03.14	PS
Rev 01	Issued for TNSW Landowners Consent	28.08.15	PS
Rev 02	Soil Issue	25.09.15	PS
Rev 03	S99 Issue	09.09.16	SL

Brookfield

Sovereign Wynyard Centre Pty Limited or its nominee
 Level 22, 135 King Street
 Sydney
 NSW 2000
 T +612 9322 82

make + architectus™

Make
 32 Cleveland Street
 London
 W1T 4JY
 T +44 (0)20 7636 5161
 info@makearchitects.com
 www.makearchitects.com

Architectus Sydney
 Level 18 MLC Centre
 18 Martin Place
 Sydney NSW 2000
 T (61 2) 8262 8400
 F (61 2) 8262 8600
 sydney@architectus.com.au
 ABN 11 008 460 448

project Wynyard Place
 drawing Office Level 27

scale 1 : 250 status drawing no.
 drawn DA2037
 paper size A1
 checked PS/IL issue
 project no m: 958 a: 120298.00
 Rev 03



NSW GOVERNMENT
 Planning

Issued under the Environmental Planning and Assessment Act 1979

Approved Section 96 (1A) (1) (2) Modification Application

No. 4 granted on the 31 March 2017

in respect to MP SSD 5824

Signed [Signature]



Sheet No. 39 of 71

architectus
 Architectus Group Pty Ltd is the owner of the copyright subsisting in these drawings, plans, designs and specifications. They must not be used, reproduced or copied, in whole or in part, nor may the information, ideas and concepts therein contained (which are confidential to Architectus Group Pty Ltd) be disclosed to any person without the prior written consent of that company.

Do not scale drawings. Verify all dimensions on site.
 Dimensions in millimetres unless otherwise stated.
 Levels are in metres above Australian Height Datum unless otherwise stated. All discrepancies to be notified in writing to Make+Architectus.

01: Plant
 02: Void (double height volume on office level 27)
 03: Goods lift

Core / Stairs / Lifts / Toilets
 Plant / Back of House

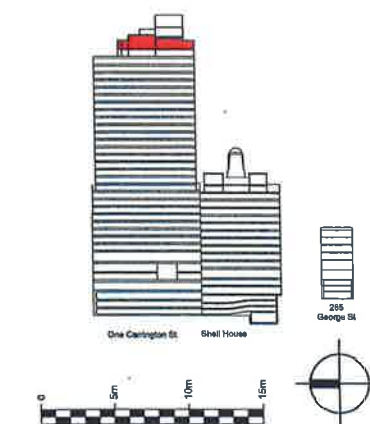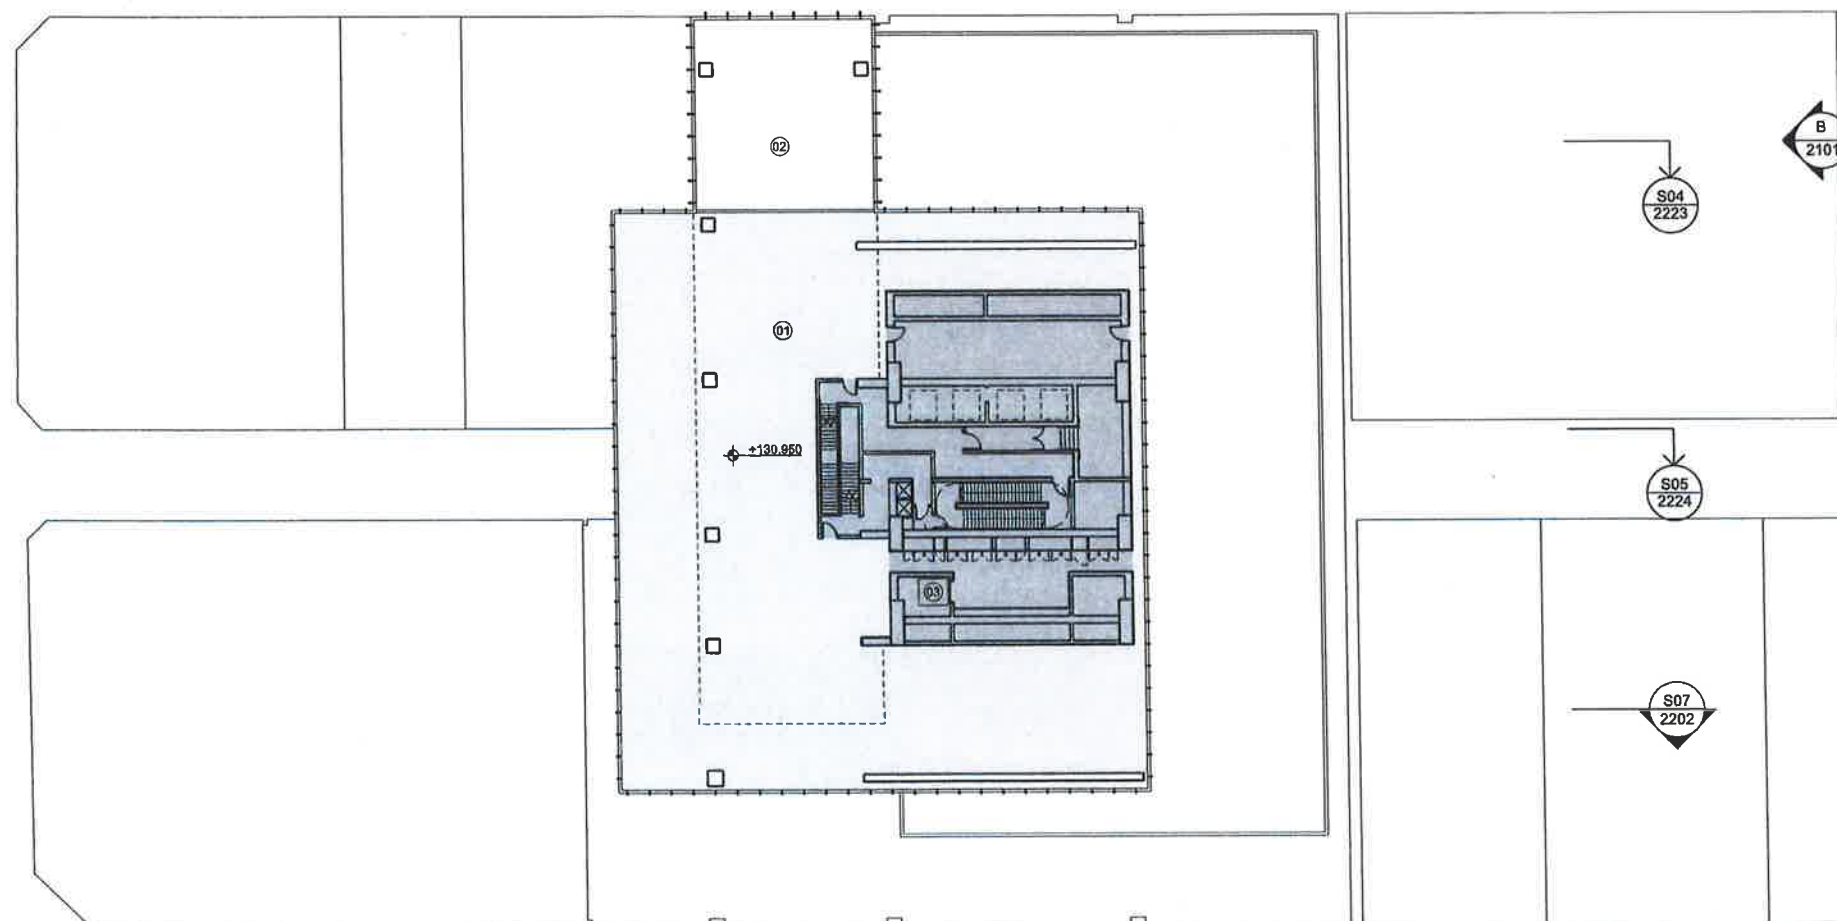

issue	reason for issue	date	checked
Rev 00	Development Application Submission	19.03.14	PS
Rev 01	Issued for TNSW Landowners Consent	20.08.15	PS
Rev 02	S96 Issue	25.09.15	PS
Rev 03	S96 Issue	09.09.16	SL

Brookfield

Sovereign Wynyard Centre Pty Limited or its nominee
 Level 22, 135 King Street
 Sydney
 NSW 2000
 T +612 9322 82

make + architectus

Make
 32 Cleveland Street
 London
 W1T 4JY
 T +44 (0)20 7435 5151
 info@makearchitects.com
 www.makearchitects.com

Architectus Sydney
 Level 18 MLC Centre
 19 Martin Place
 Sydney NSW 2000
 T (61 2) 8252 8400
 F (61 2) 8252 8600
 sydney@architectus.com.au
 ABN 11 098 480 449

project Wynyard Place
 drawing Level 28 Plant

scale 1 : 250 status drawing no.
 drawn DA2038
 paper size A1
 checked PS/IL issue
 project no. m: 958 a: 120298.00 Rev 03



NSW GOVERNMENT
 Planning

Issued under the Environmental Planning and Assessment Act 1979

Approved Section 96 (1A) (1) (2) Modification Application

No. 4 granted on the 31 March 2017

in respect to M^{PS} SSD 5824



Signed

Sheet No. 40 of 71

architectus
 Architectus Group Pty Ltd is the owner of the copyright subsisting in these drawings, plans, designs and specifications. They must not be used, reproduced or copied, in whole or in part, nor may the information, ideas and concepts therein contained (which are confidential to Architectus Group Pty Ltd) be disclosed to any person without the prior written consent of that company.

Do not scale drawings. Verify all dimensions on site.
 Dimensions in millimetres unless otherwise stated.
 Levels are in metres above Australian Height Datum unless otherwise stated. All discrepancies to be notified in writing to Make+Architectus.

- 01: Plan/ Services
 02: BMU parking area
 03: High rise motor room
 04: BMU Track
 05: Restricted headroom under parked BMU jib
- Core / Stairs / Lifts / Tolels
 Plant / Back of House

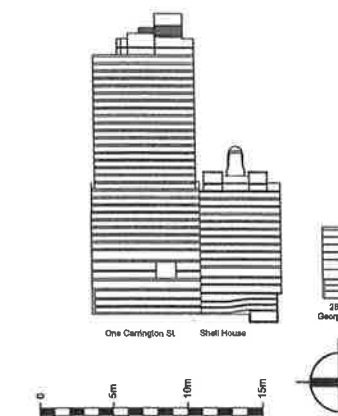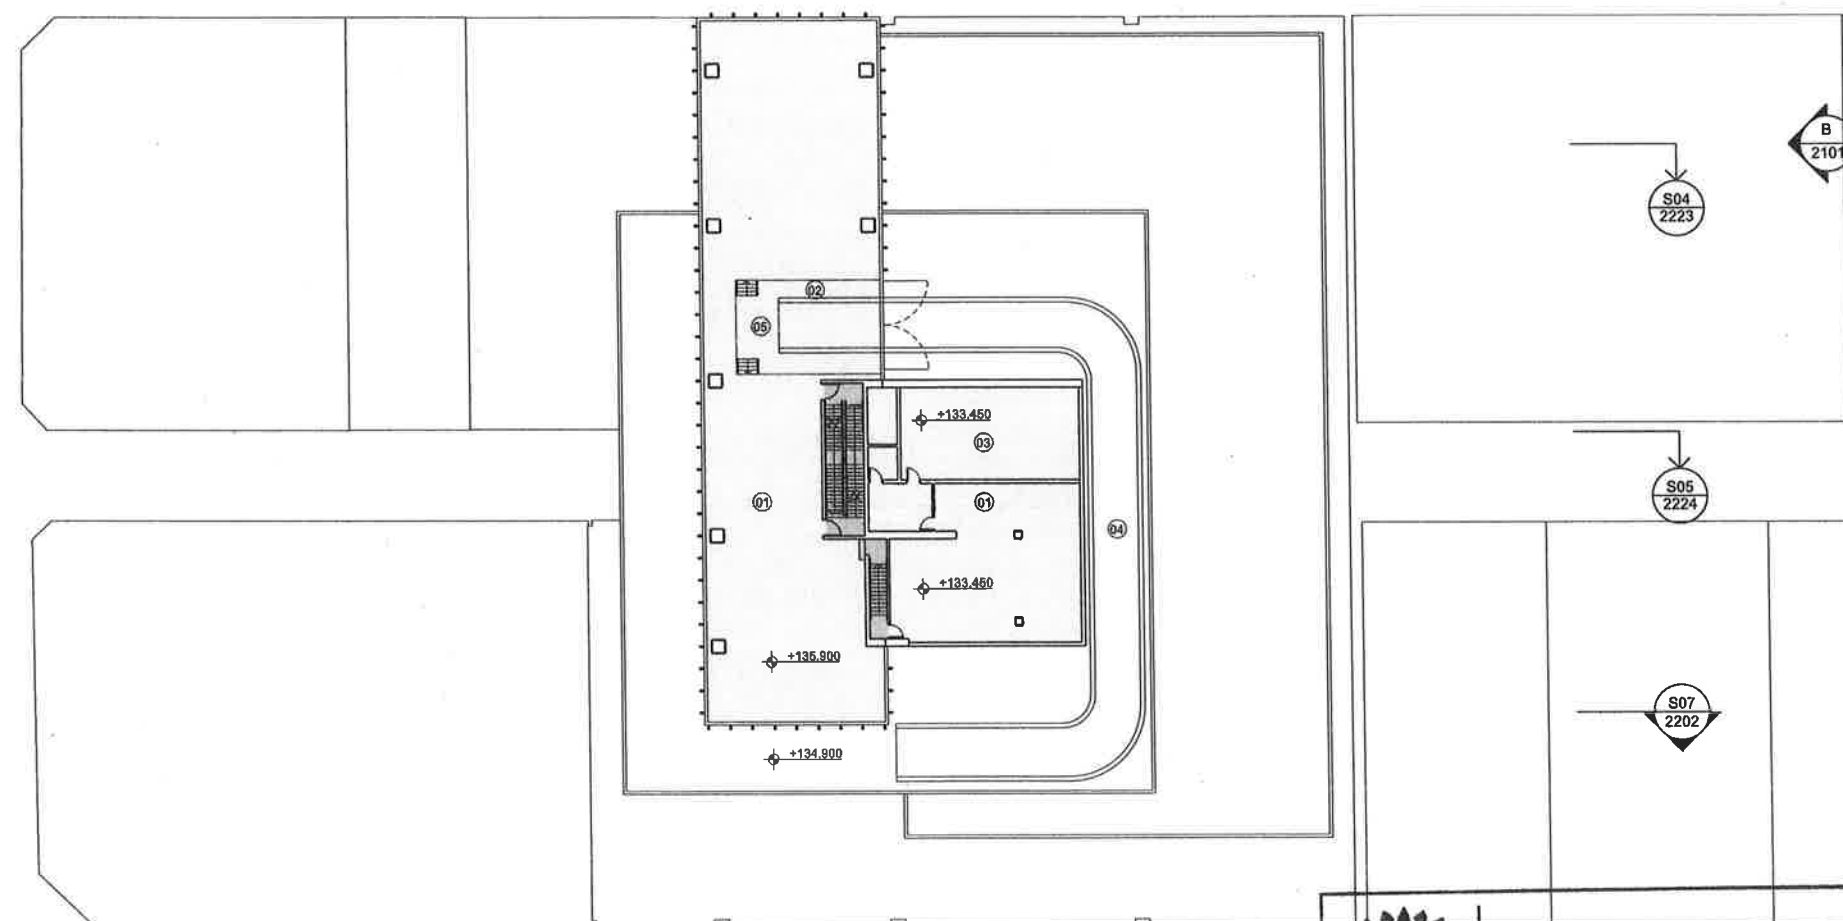

issue	reason for issue	date	checked
Rev 00	Development Application Submission	19.03.14	PS
Rev 01	Issued for TNSW Landowners Consent	20.05.15	PS
Rev 02	S95 Issue	25.09.15	PS
Rev 03	S95 Issue	09.09.16	SL



NSW GOVERNMENT
 Planning

Issued under the Environmental Planning and Assessment Act 1979

Approved Section 96 (1A) (1) (2) Modification Application

No. 4 granted on the 31 March 2017

in respect to MP SSD 5824

Signed.....

Sheet No. 41 of 71

Brookfield

Sovereign Wynyard Centre Pty Limited or its nominee
 Level 22, 135 King Street
 Sydney
 NSW 2000
 T +612 9322 82

make + architectus

Make
 32 Cleveland Street
 London
 W1T 4JY
 T +44 (0)20 7636 5181
 info@makearchitects.com
 www.makearchitects.com

Architectus Sydney
 Level 19 MLC Centre
 19 Martin Place
 Sydney NSW 2000
 T (61 2) 8282 8400
 F (61 2) 8282 8500
 sydney@architectus.com.au
 ABN 11 068 488 446

project **Wynyard Place**

drawing **Level 29 Plant**

scale **1 : 250** status **drawing no.**
DA2039

drawn **PS/IL**

paper size **A1**

checked **PS/IL**

project no **m: 958 a: 120298.00**

Rev 03



Architectus Group Pty Ltd is the owner of the copyright subsisting in these drawings, plans, designs and specifications. They must not be used, reproduced or copied, in whole or in part, nor may the information, ideas and concepts therein contained (which are confidential to Architectus Group Pty Ltd) be disclosed to any person without the prior written consent of that company.

Do not scale drawings. Verify all dimensions on site.
Dimensions in millimetres unless otherwise stated.
Levels are in metres above Australian Height Datum
unless otherwise stated. All discrepancies to be notified
in writing to Make+Architectus.



01: Plant / Services
02: BMU track

Core / Stairs / Lifts / Toilets
Plant / Back of House

 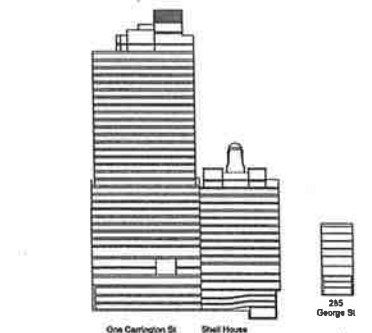

issue	reason for issue	date	checked
Rev 00	Development Application Submission	19.03.14	PS
Rev 01	Issued for TNSW Landowners Consent	28.08.15	PS
Rev 02	S96 Issue	25.08.15	PS
Rev 03	S96 Issue	09.09.15	SL

Sovereign Wynyard Centre Pty Limited or its nominee
Level 22, 135 King Street
Sydney
NSW 2000
T +612 9322 62

architects
make + architectus™

Make
32 Cleveland Street
London
W1T 4JY
T +44 (0)20 7536 5151
info@makearchitects.com
www.makearchitects.com

Architectus Sydney
Level 16 MLC Centre
19 Martin Place
Sydney NSW 2000
T (61 2) 8252 8490
F (61 2) 8252 8600
sydney@architectus.com.au
ABN 11 096 468 446

project Wynyard Place

drawing Level 30 Plant

scale 1 : 250 status drawing no. DA2040

paper size **A1**

checked _____ PS/IL _____ 155/00 _____ Box 02

project no m: 958 a: 120298.00 **REV 03**

NSW GOVERNMENT
Planning

Issued under the Environmental Planning and Assessment Act 1979

Approved Section 96 (1A) (1) (2) Modification Application

No. 4 granted on the 31 March 2017

in respect to ~~MP~~ SSD 582L

Signed _____

Sheet No. 42 of 71


Rev 03

architectus
 Architectus Group Pty Ltd is the owner of the copyright subsisting in these drawings, plans, designs and specifications. They must not be used, reproduced or copied, in whole or in part, nor may the information, ideas and concepts therein contained (which are confidential to Architectus Group Pty Ltd) be disclosed to any person without the prior written consent of that company.

Do not scale drawings. Verify all dimensions on site.
 Dimensions in millimetres unless otherwise stated.
 Levels are in metres above Australian Height Datum unless otherwise stated. All discrepancies to be notified in writing to Make+Architectus.

--- Site Boundary
 (Note: Concept criteria setback is from site boundary)

01: Cooling tower roof
 02: Opening for BMU
 03: Plant

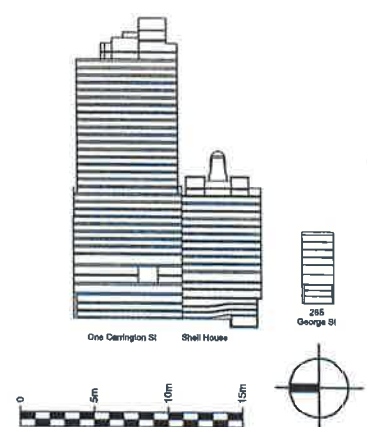


Issue	Reason for Issue	Date	Checked
Rev 00	Development Application Submission	19.03.14	PS
Rev 01	Issued for TINSW Landowners Consent	23.06.15	PS
Rev 02	S96 Issue	25.09.15	PS
Rev 03	S96 Issue	02.09.16	SL

Brookfield
 Sovereign Wynyard Centre Pty Limited or its nominee
 Level 22, 135 King Street
 Sydney
 NSW 2000
 T +61 2 9322 82

make + architectus
 Architects
 32 Cleveland Street
 Level 16 MLC Centre
 10 Martin Place
 Sydney NSW 2000
 T +61 (0)20 7636 6161
 info@makearchitectus.com
 www.makearchitectus.com
 Sydney
 NSW 2000
 T +61 2 9252 8600
 sydney@makearchitectus.com.au
 ABN 11 089 469 446

project Wynyard Place
 drawing Roof Plan

scale 1 : 250
 drawn
 paper size A1
 checked PS/IL
 project no m: 958 a: 120298.00
 drawing no. DA2041
 issue Rev 03

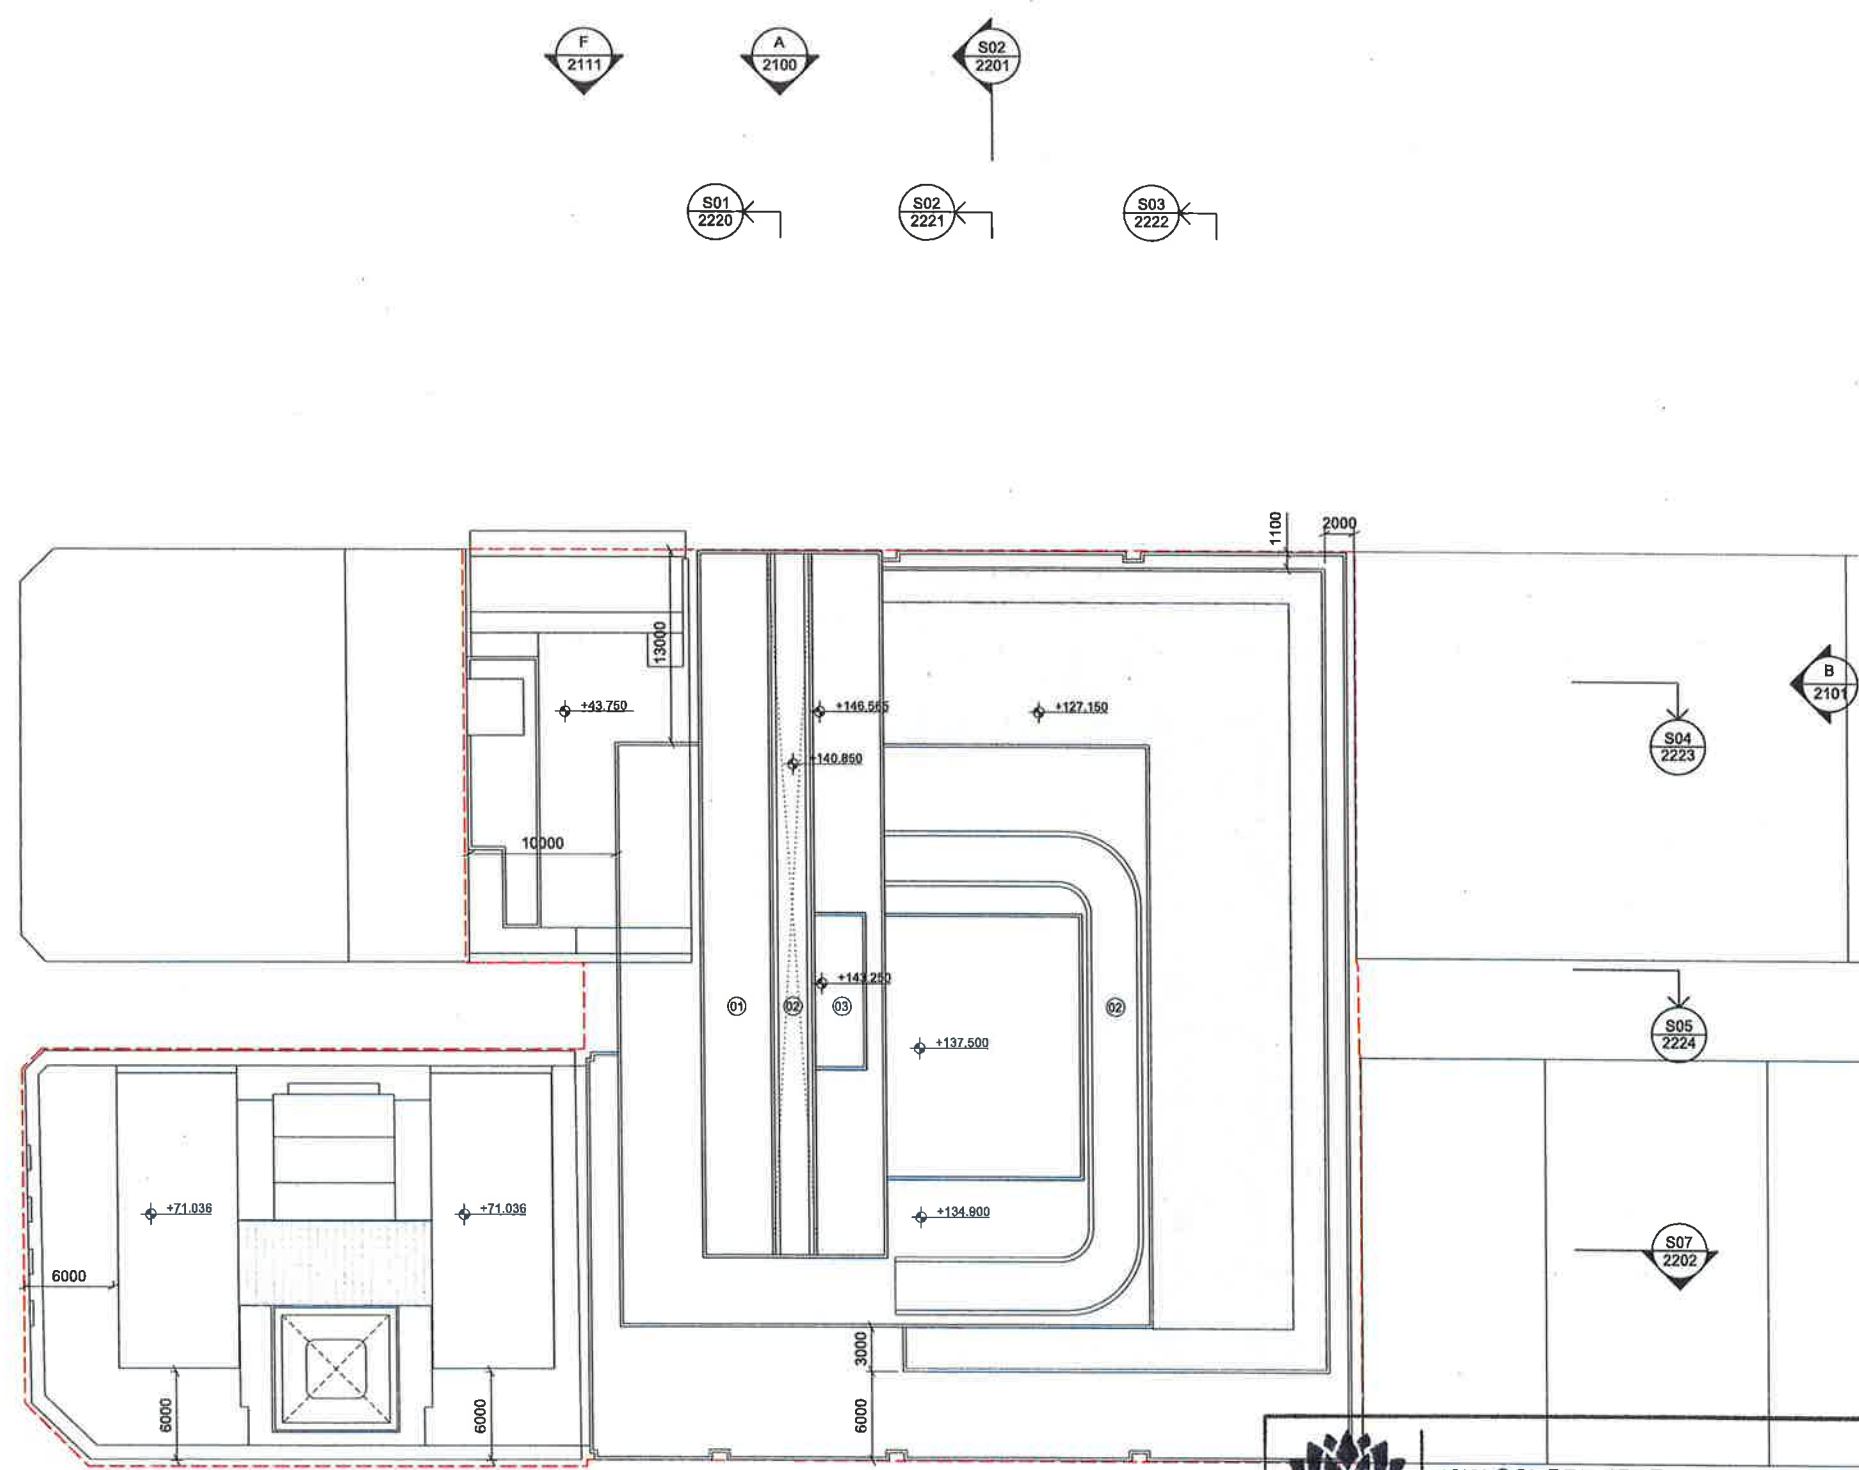


NSW GOVERNMENT
 Planning

Issued under the Environmental Planning and Assessment Act 1979

Approved Section 96 (1A) (1) (2) Modification Application
 No. 4 granted on the 31 March 2017
 in respect to MP S50 5824
 Signed [Signature]
 Sheet No. 43 of 71


- (A) Curtain wall system with bronze colour anodised aluminium 200mm deep vertical fins and flush horizontal joints
 (B) Curtain wall system with bronze colour anodised aluminium 100mm deep vertical cap and flush horizontal joints
 (C) Curtain wall system with bronze colour anodised aluminium 15mm deep vertical cap and flush horizontal joints
 (D) Bronze colour anodised aluminium column cladding/fascia panel
 (E) Bronze colour anodised louvers
 (F) Retail signage zone
 (G) Canillivered glass balustrade
 (H) Glazed awning with painted steel frame
 (I) Clear glazed retail unit
 (J) GRC balcony and soffit cladding

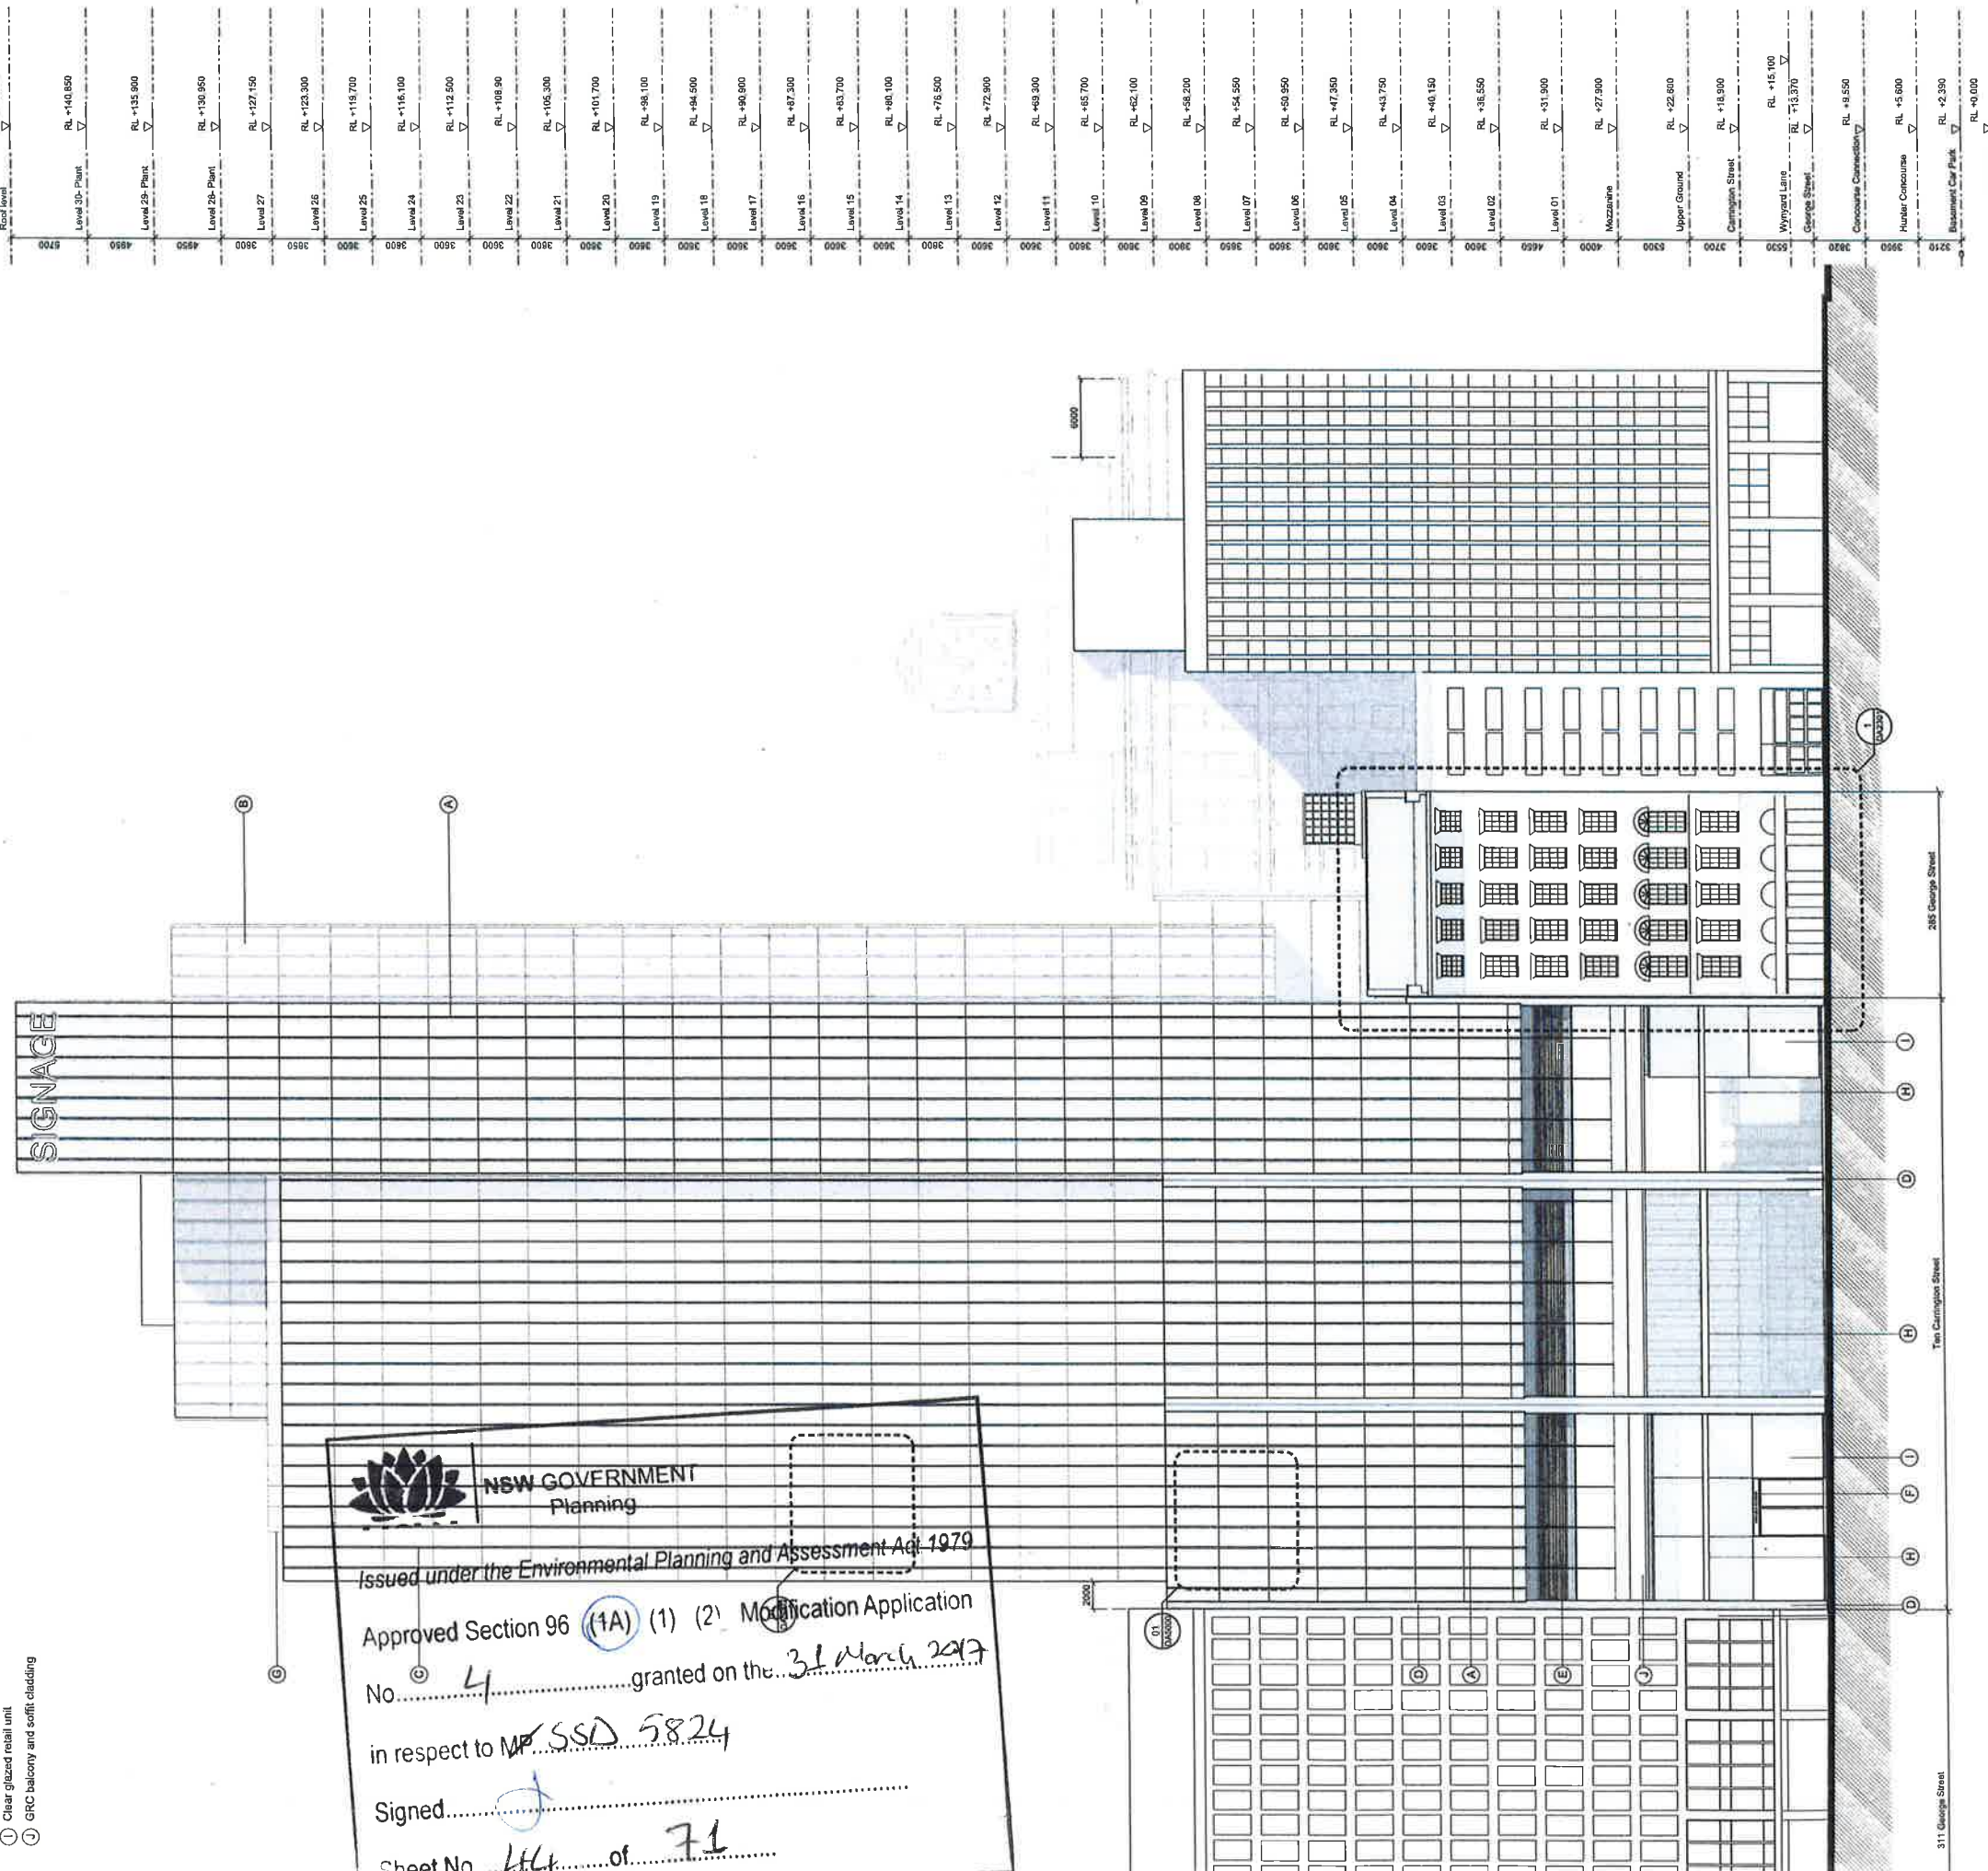


architectus

Architectus Group Pty Ltd is the owner of the copyright subsisting in these drawings, plans, designs and specifications. They must not be used, reproduced or copied, in whole or in part, nor may the information, ideas and concepts therein be disclosed (which are confidential to Architectus Group Pty Ltd) to any person without the prior written consent of that company.

Do not scale drawings. Verify all dimensions on site. Dimensions in millimetres unless otherwise stated. Levels are in metres above Australian Height Datum unless otherwise stated. All discrepancies to be notified in writing to Make+Architectus.

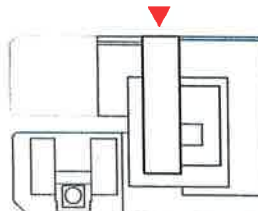

- (A) Curtain wall system with bronze colour anodised aluminium 200mm deep vertical fins and flush horizontal joints
(B) Curtain wall system with bronze colour anodised aluminium 100mm deep vertical cap and flush horizontal joints
(C) Curtain wall system with bronze colour anodised aluminium 15mm deep vertical cap and flush horizontal joints
(D) Bronze colour anodised aluminium column cladding/fascia panel
(E) Bronze colour anodised louvers
(F) Retail signage zone
(G) Cantilevered glass balustrade
(H) Glazed awning with painted steel frame
(I) Clear glazed retail unit

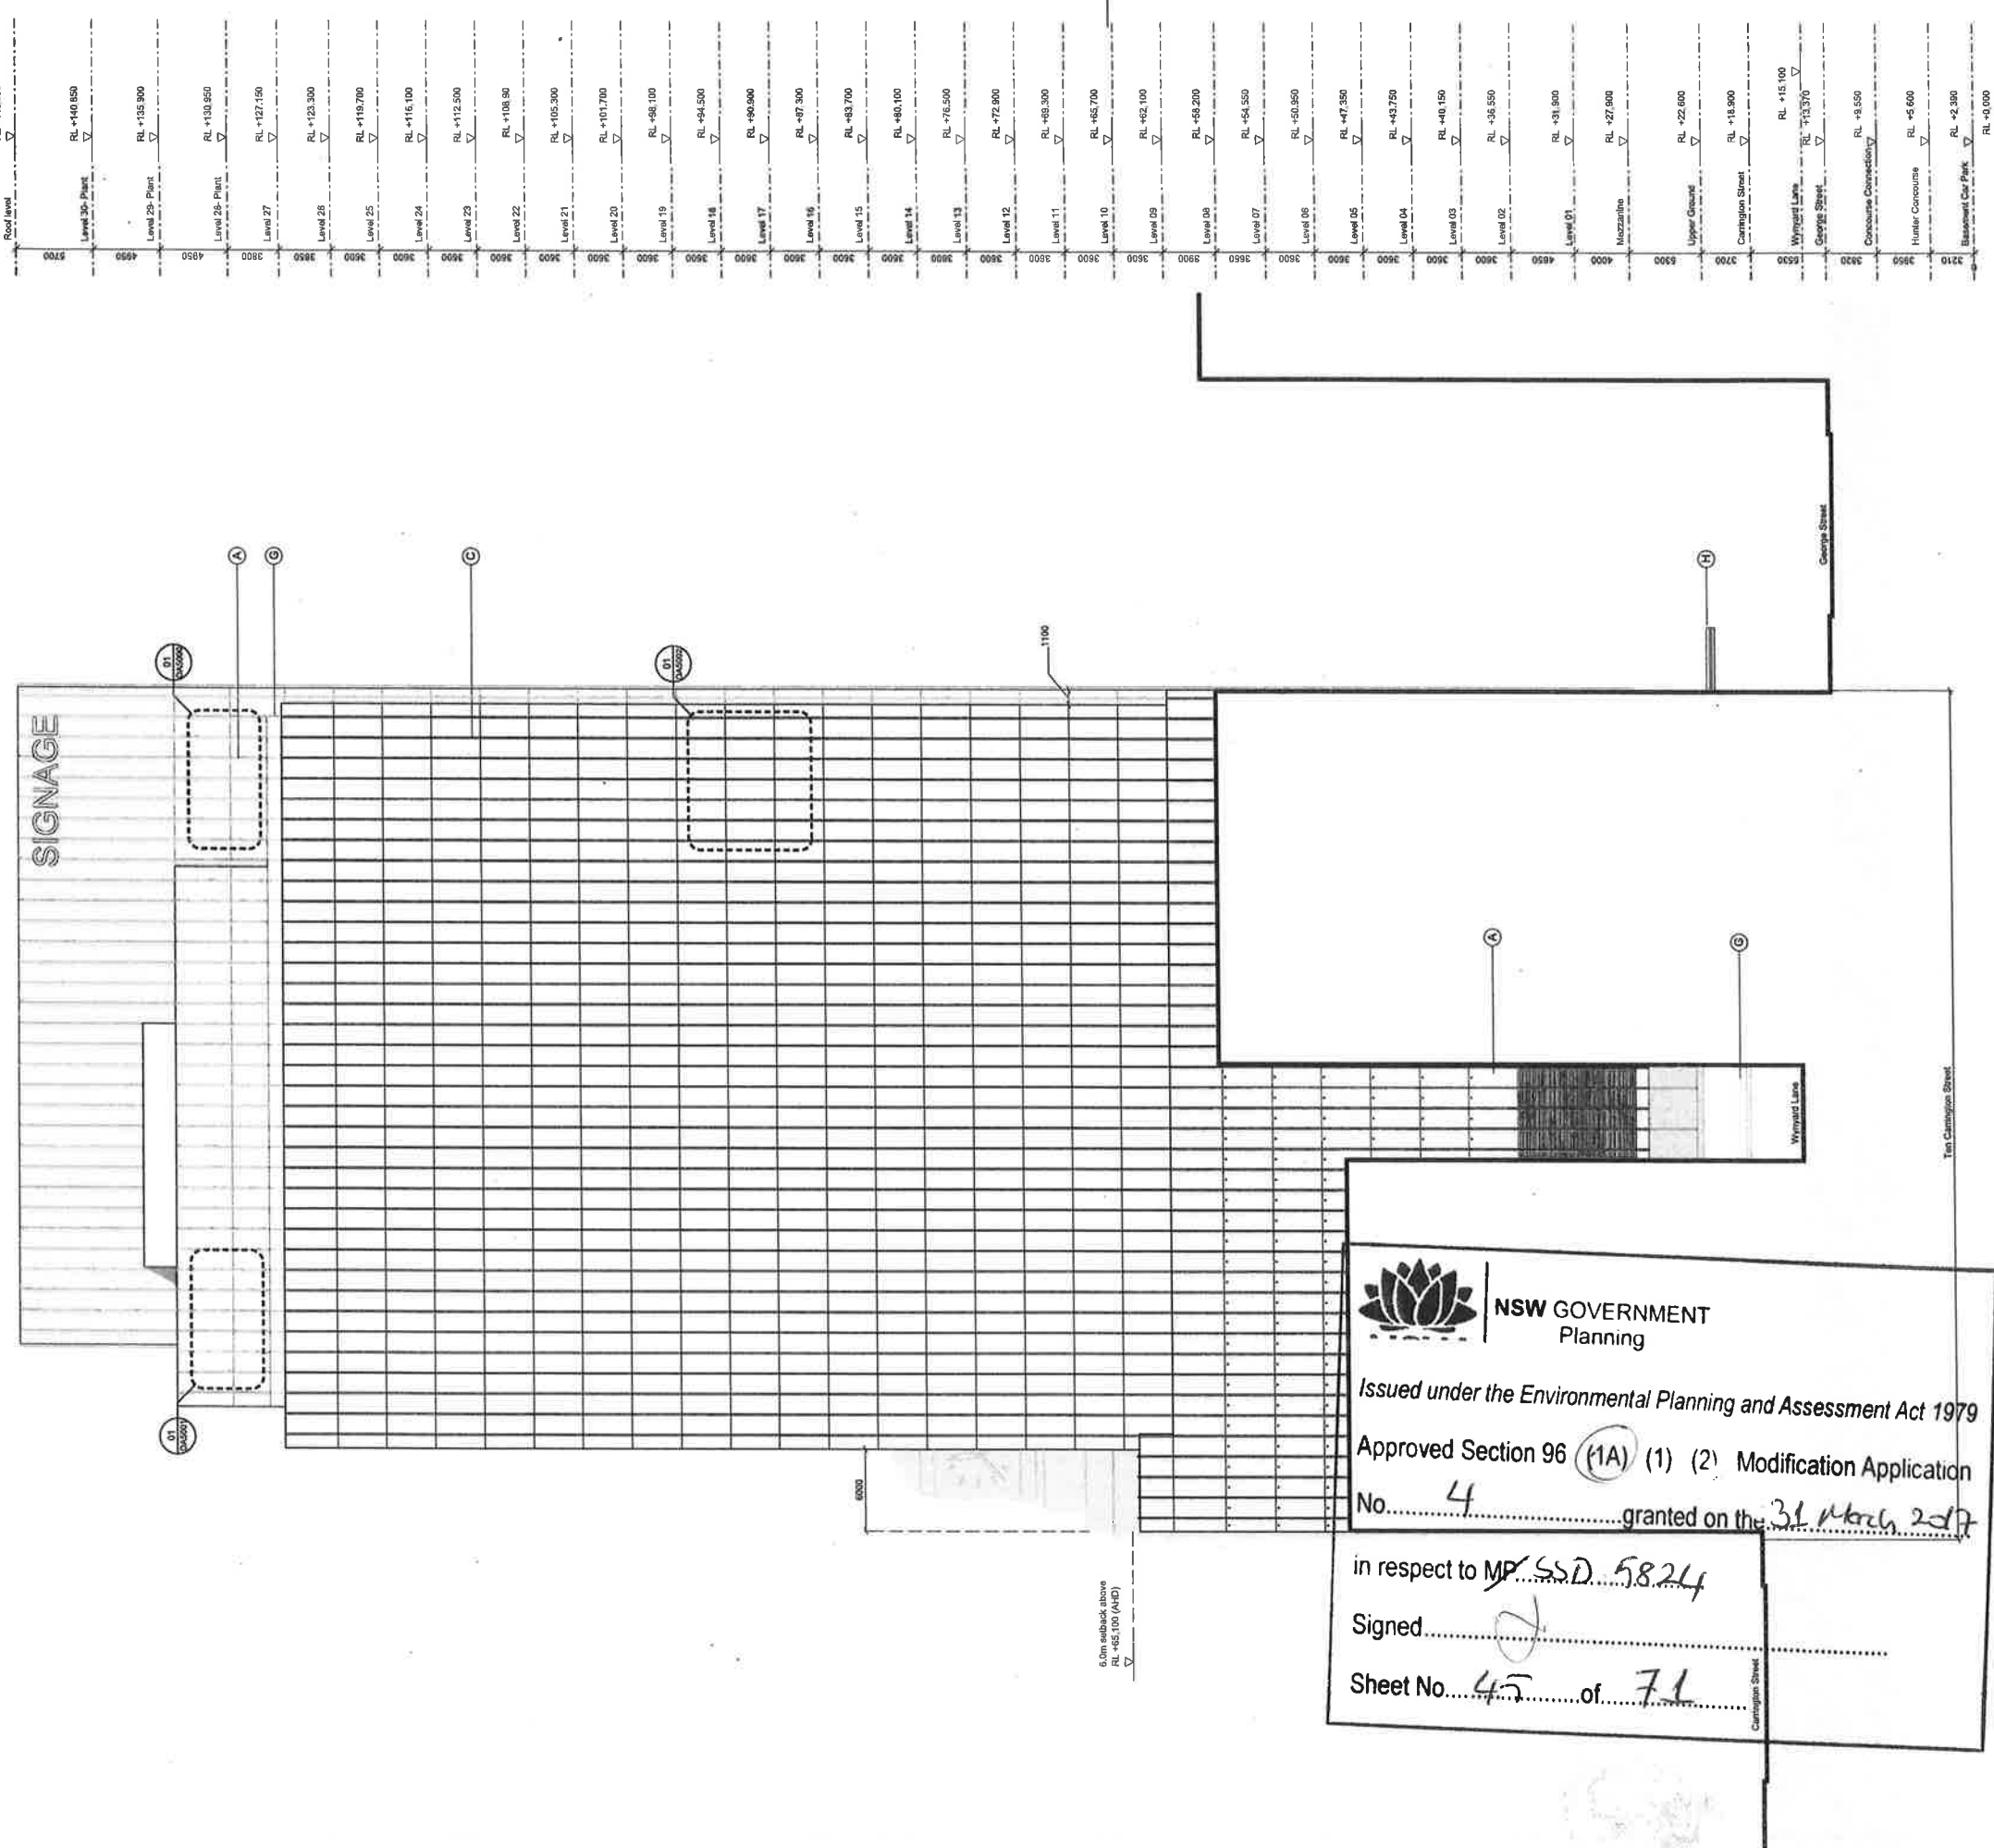

NSW GOVERNMENT Planning

Issued under the Environmental Planning and Assessment Act 1979

Approved Section 96 (1A) (1) (2) Modification Application

No. 4 granted on the 31 March 2017

in respect to MP SSD 5824


Signed [Signature]

Sheet No. 45 of 71

architectus

Architectus Group Pty Ltd is the owner of the copyright subsisting in these drawings, plans, designs and specifications. They must not be used, reproduced or copied, in whole or in part, nor may the information, ideas and concepts therein contained (which are confidential to Architectus Group Pty Ltd) be disclosed to any person without the prior written consent of that company.

Do not scale drawings. Verify all dimensions on site. Dimensions in millimetres unless otherwise stated. Levels are in metres above Australian Height Datum unless otherwise stated. All discrepancies to be notified in writing to Make+Architectus.

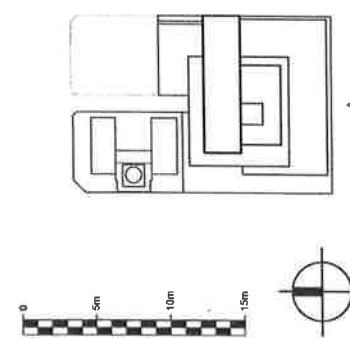

issue	reason for issue	date	checked
Rev 00	Development Application Submission	19.03.14	PS
Rev 01	Issued for TNSW Landowners Consent	28.08.15	PS
Rev 02	S96 Issue	23.09.15	PS
Rev 03	S96 Issue	09.09.16	SL

Brookfield

Sovereign Wynyard Centre Pty Limited or its nominee
Level 22, 110 King Street
Sydney
NSW 2000
T +612 9322 82

make + architectus

Make
32 Cleveland Street
London
W1T 4JY
T +44 (0)20 7636 5151
info@makearchitects.com
www.makearchitects.com

Architectus Sydney
Level 19 MLC Centre
19 Martin Place
Sydney NSW 2000
T (61 2) 8282 8400
F (61 2) 8252 8600
sydney@architectus.com.au
ABN 11 098 489 448

project	Wynyard Place
drawing	Proposed Elevation B (South)
scale	1 : 250
drawn	DA2101
paper size	A1
checked	PS/IL
project no	m: 958 a: 120298.00
issue	Rev 03