




NORTHERN ELEVATION

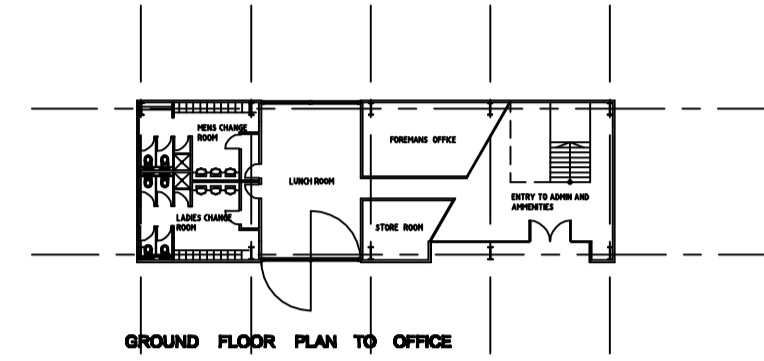


GROUND FLOOR PLAN TO OFFICE

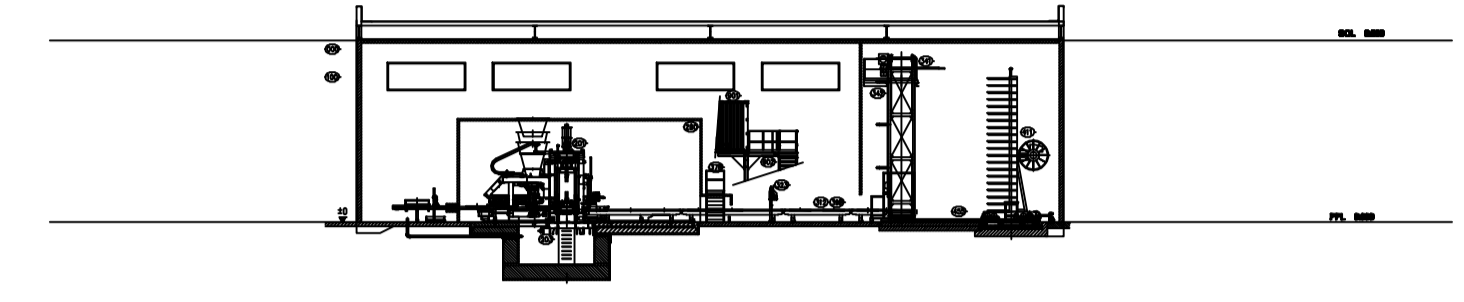


SECTION B - B

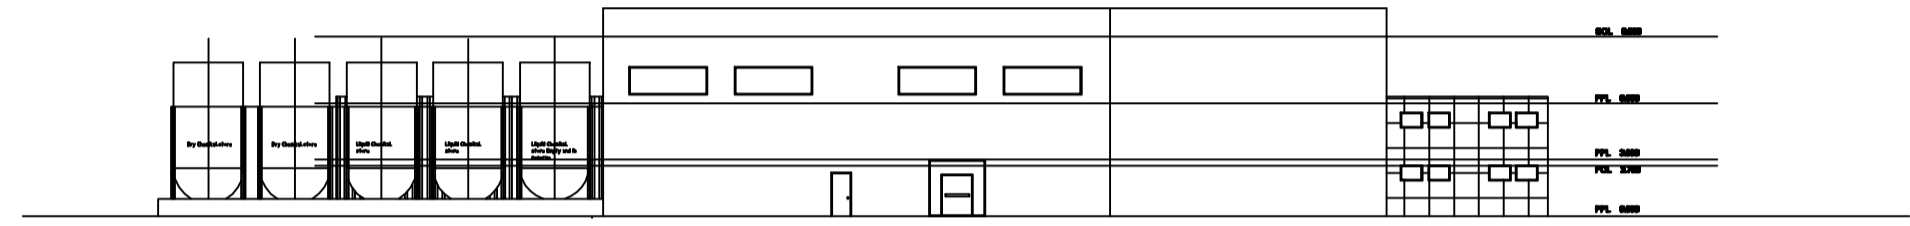


EASTERN ELEVATION

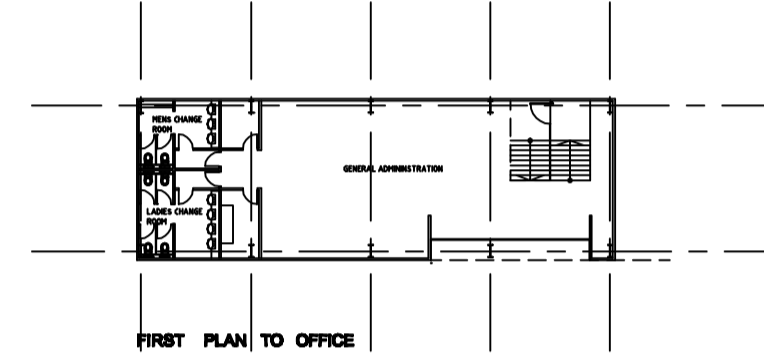

FIRST FLOOR PLAN TO OFFICE

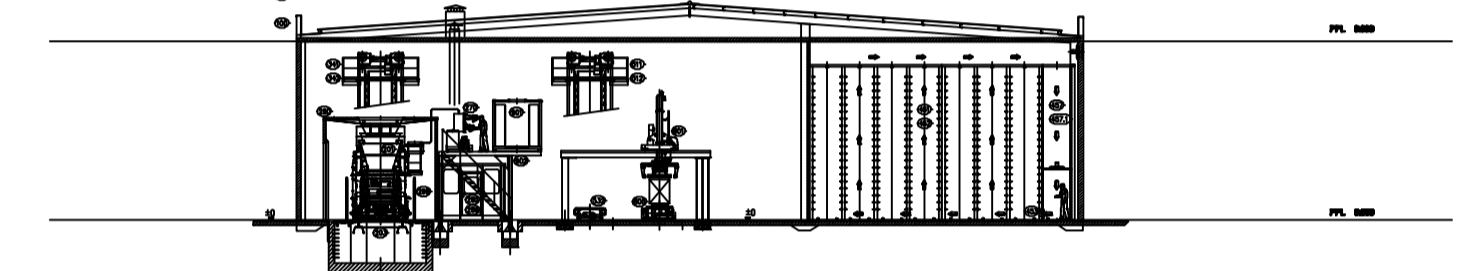


SECTION A - A

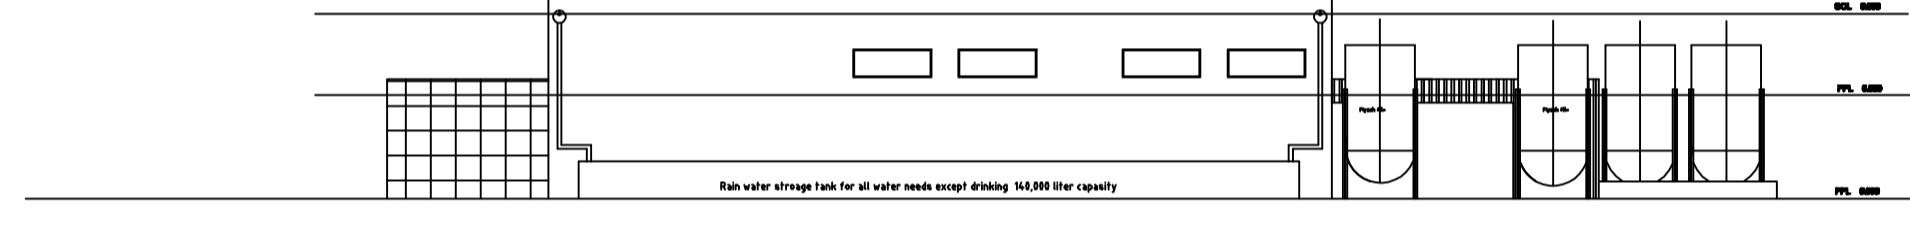


WESTERN ELEVATION

Rain water storage tank for all water tanks except #700kg 14,000 liter capacity

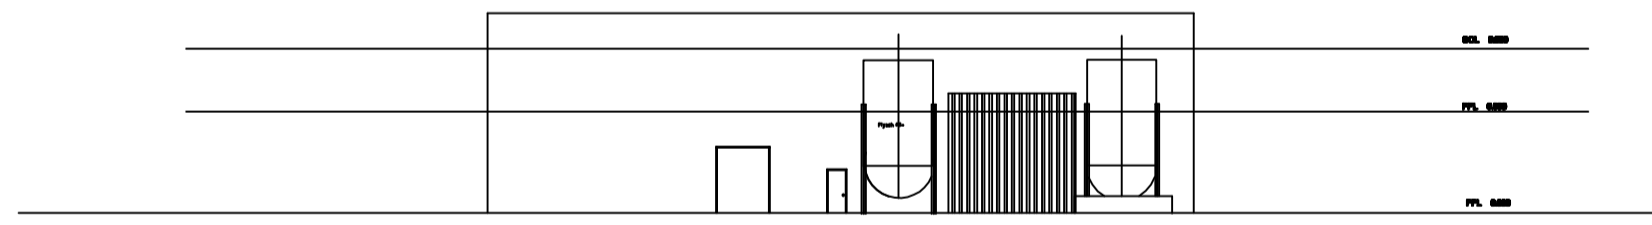

SOUTHERN ELEVATION

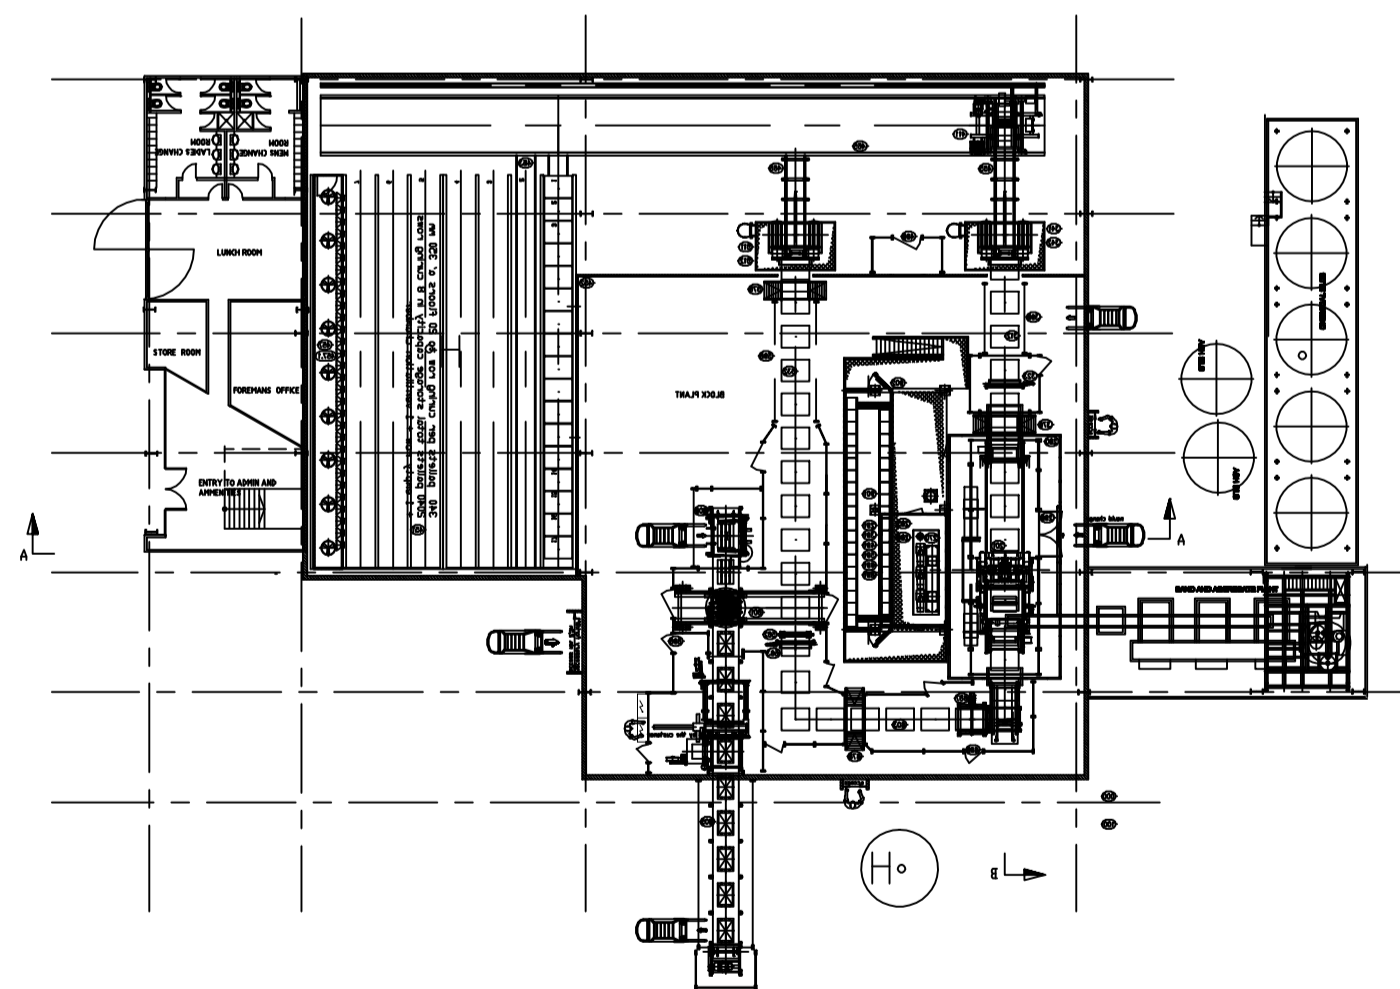

No.	DATE	AMENDMENT	BY
<b>ARQUITECTOS</b> <i>Architects</i> 14 / 2 BISHOP STREET ST. PETERS Ph: (02) 9551 6814 or 0438 500 826 (Mob) Fax: (02) 9519 8694			
Nu-Rock Plant for Sand, Aggregate & Blocks Site ERARING POWER STATION <b>MORRISET</b>			
<b>NU-ROCK TECHNOLOGY</b> 14 / 2 BISHOP STREET ST. PETERS Ph: (02) 9551 6814 or 0438 500 826 (Mob) Fax: (02) 9519 8694			
<b>PALNS SECTION &amp; ELEVATION</b> SCALE: 1:100 DATE: 13-3-2013 DWG. No. DRAWN: MSR DA-3-2			