


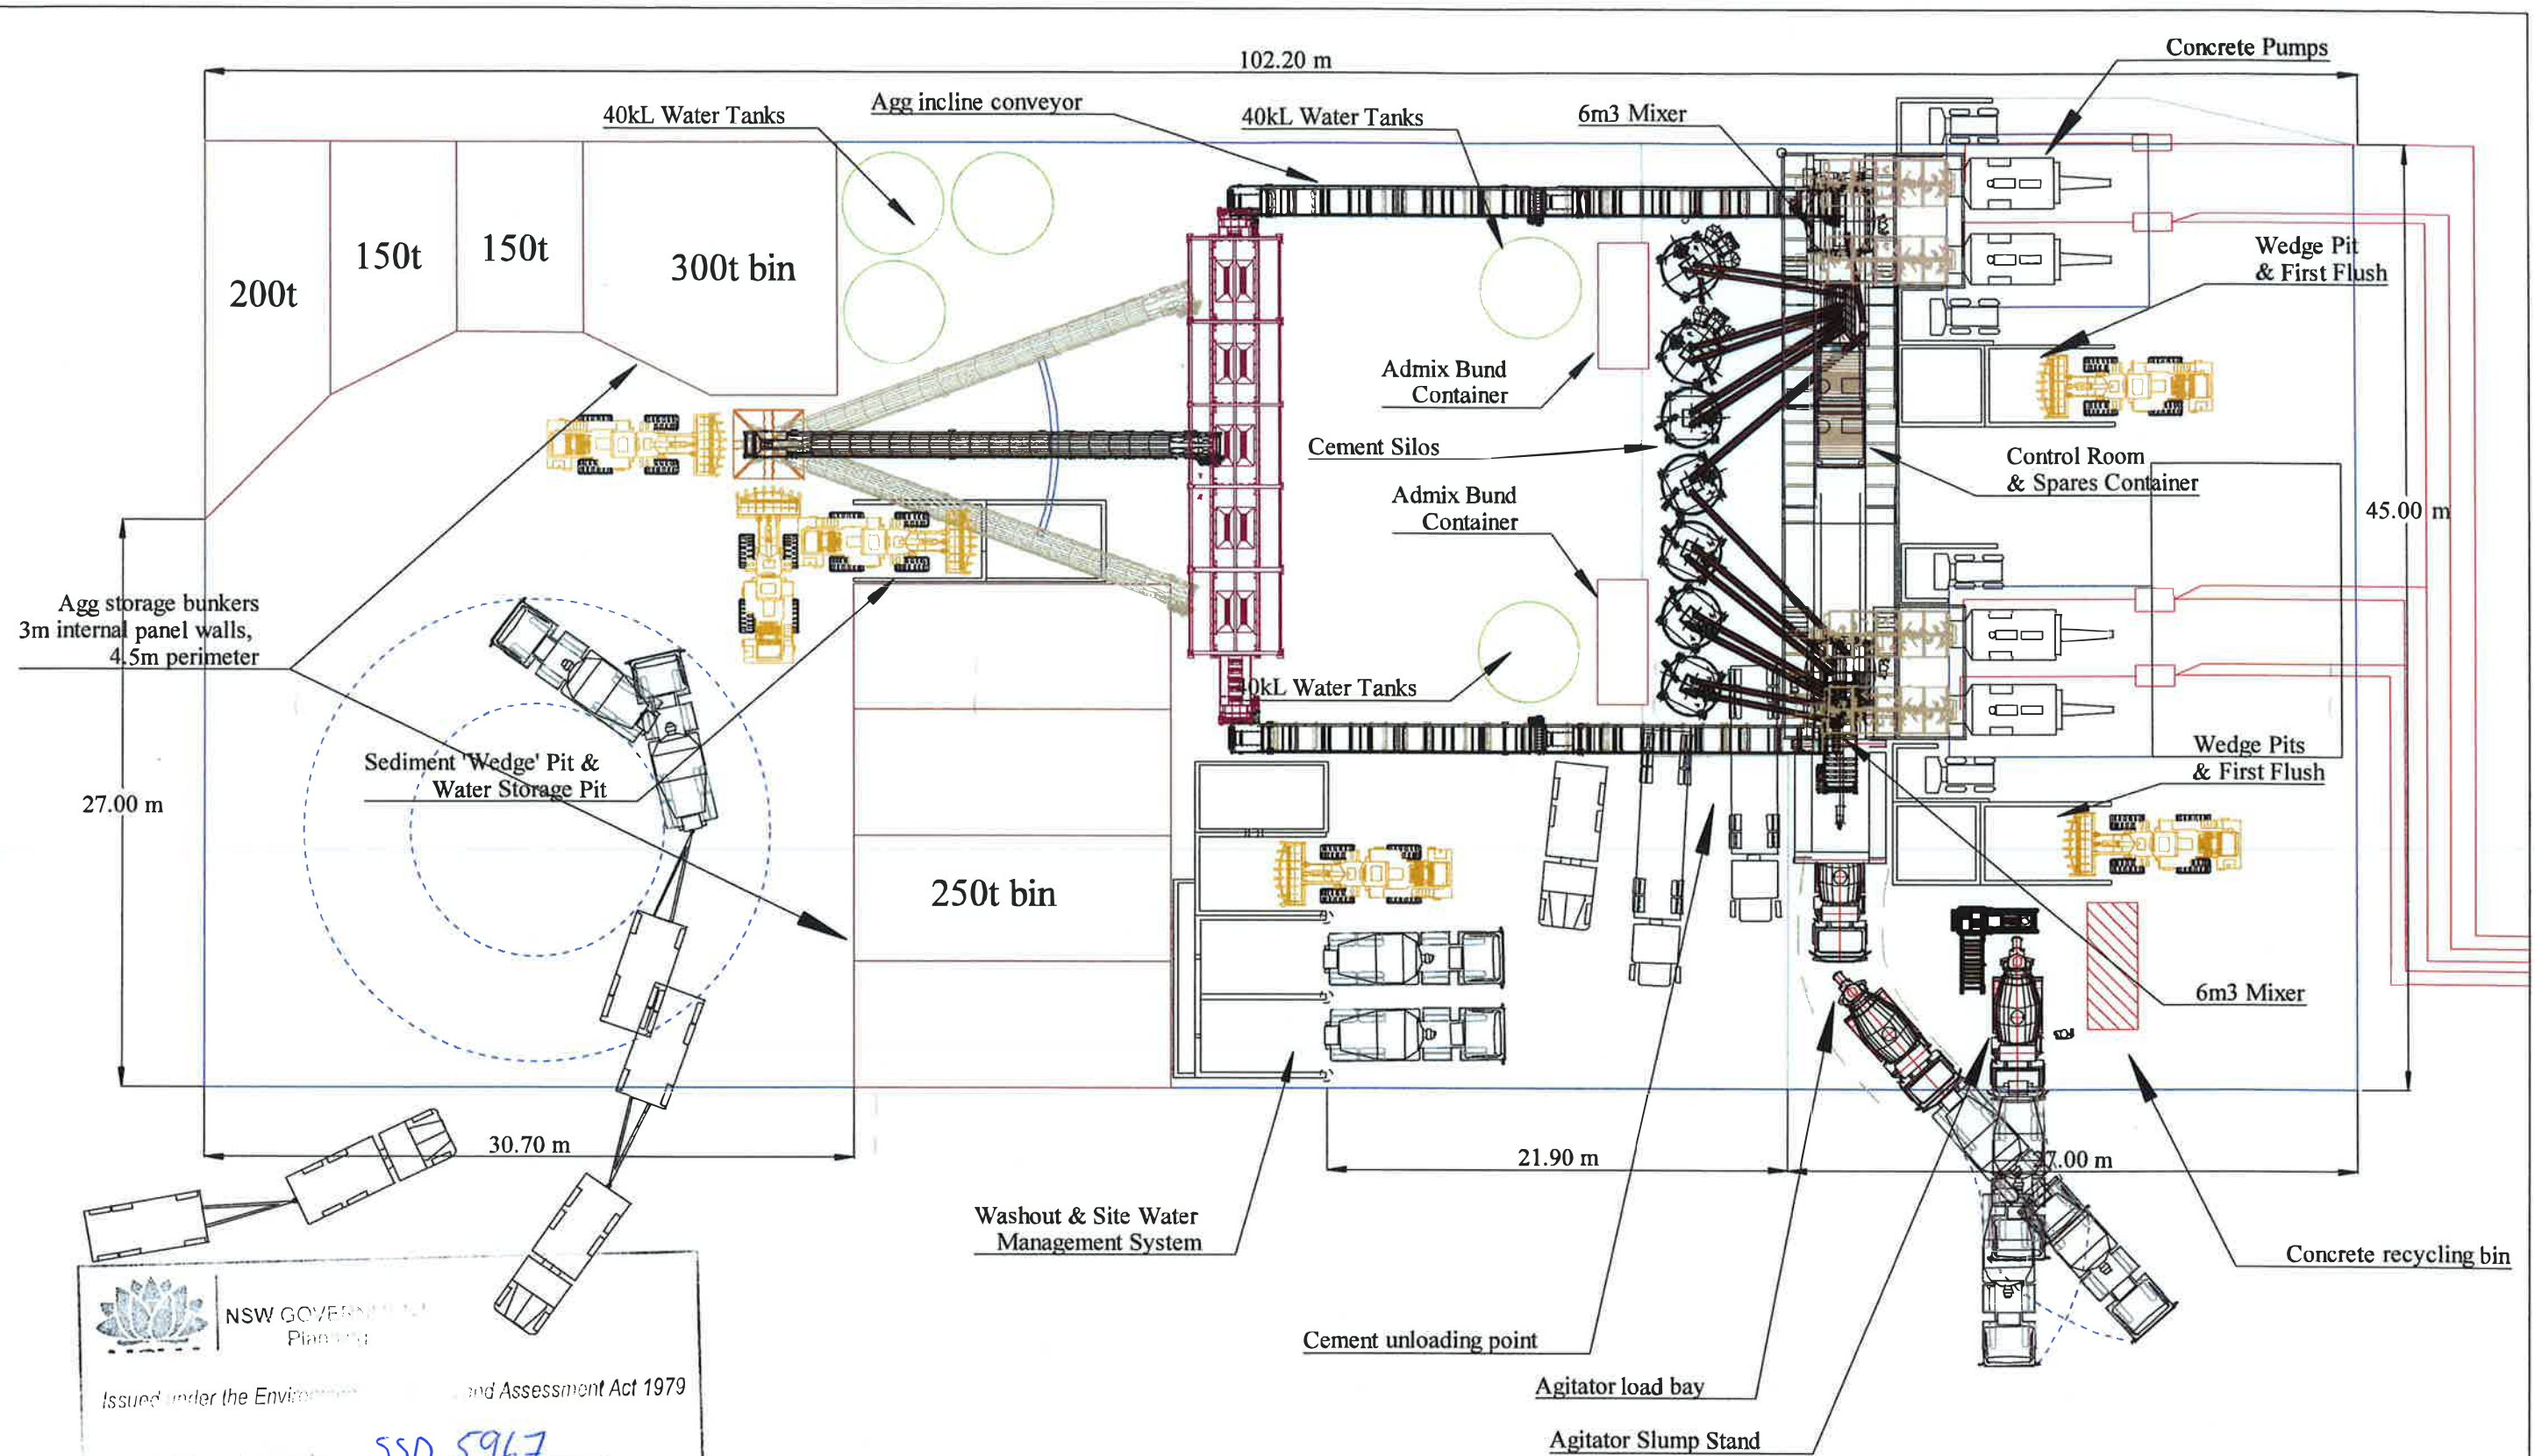

NSW GOVERNMENT
Planning

Issued under the Environment Planning and Assessment Act 1979


Approved Application **SSD 5967**

granted on the **11.04.14**

Signed **T. Whiteman**

Sheet No. **1** of **4**

Revision	Drn	Date	BORAL RESOURCES COUNTRY P/L Barangaroo Onsite Concrete Plant	Drawn	R.F.
1	X-Tech Plant			Date	Aug 2012
			Title	Scale	NTS
			Site GA	Drawing Number	B'roo GA - 20120831

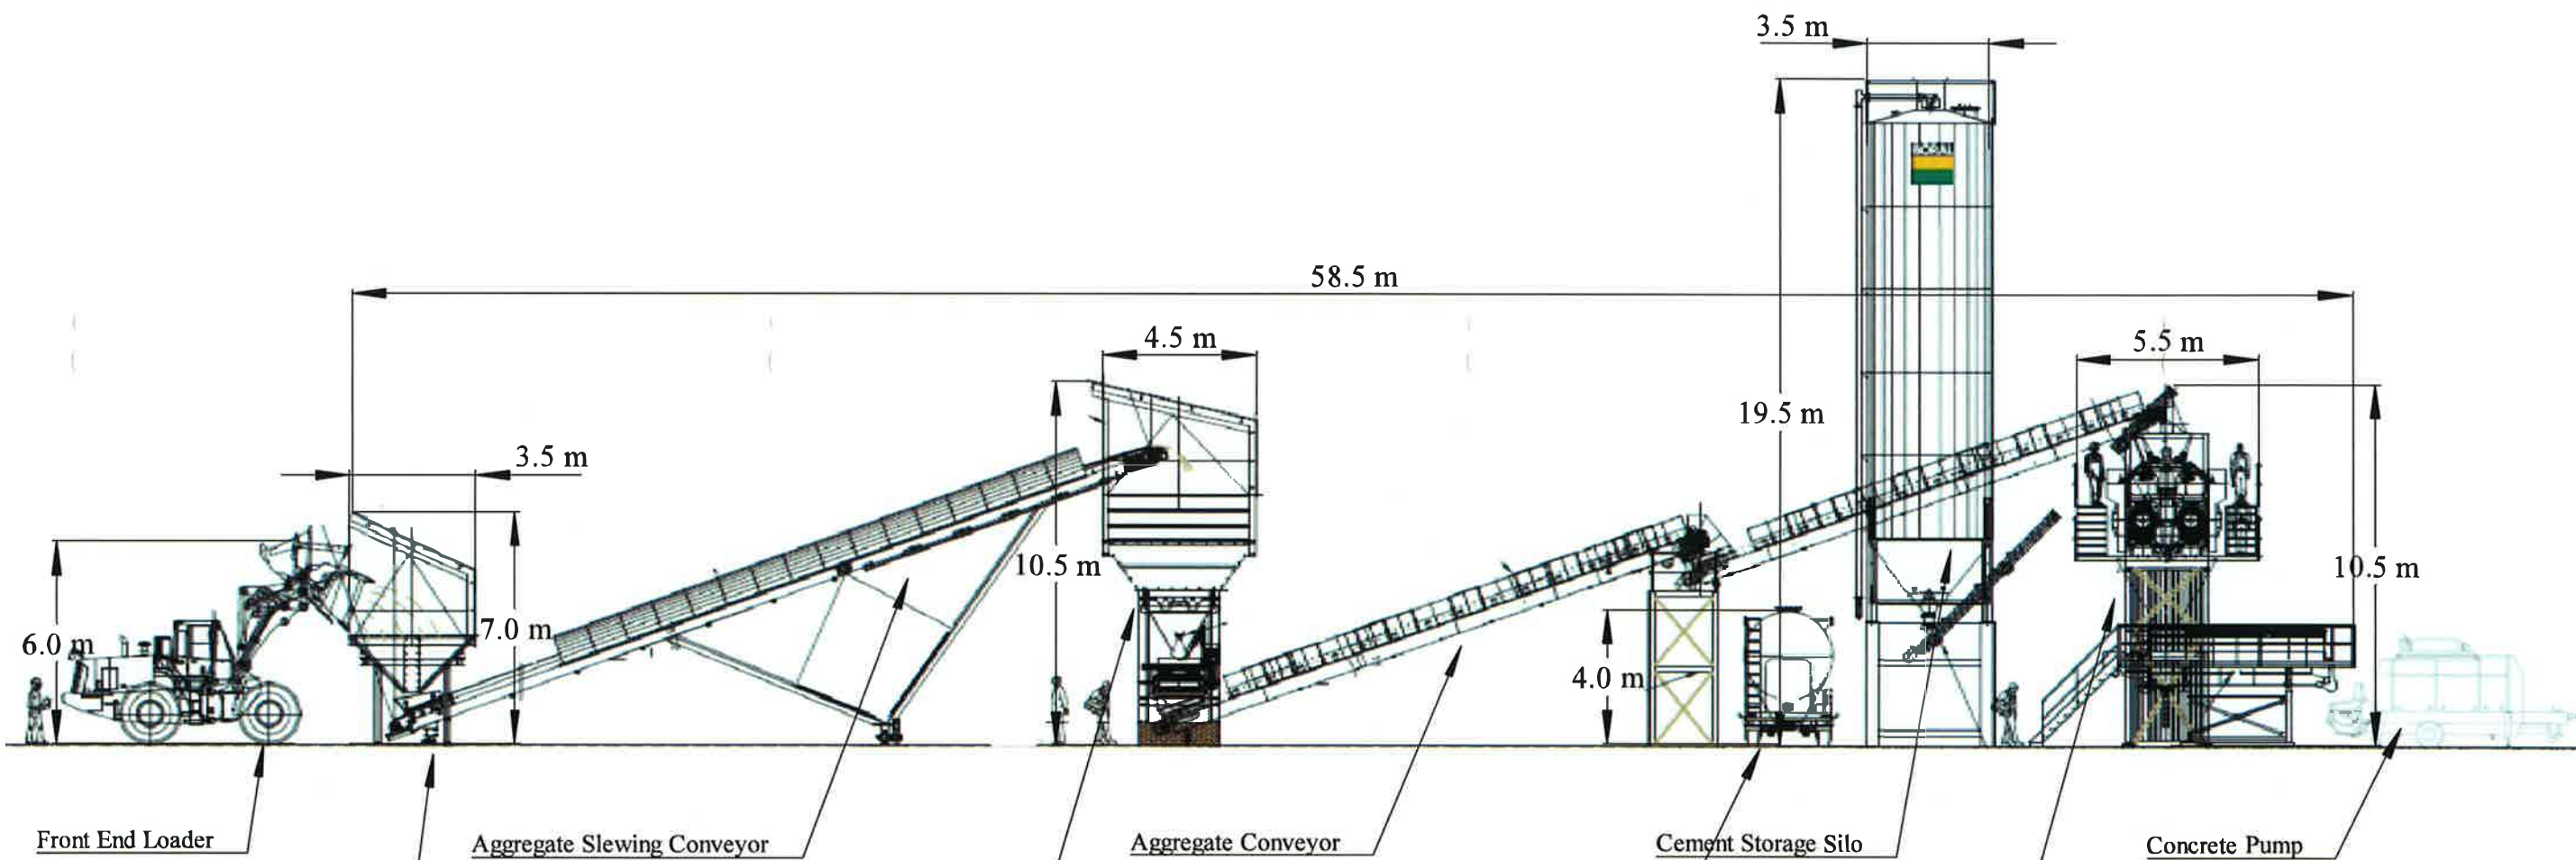

Issued under the Environmental Planning and Assessment Act 1979


Approved Application No. SSD 5967

granted on the 11-04-14

Signed T. Whiteman

Sheet No. 2 of 4

Revision	Dm	Date	BORAL RESOURCES COUNTRY P/L Barangaroo Onsite Concrete Plant	Drawn	R.F.
1	X-Tech Plant			Date	Aug 2012
			Title West Elevation	Scale	NTS
				Drawing Number	B'roo GA - 20120831

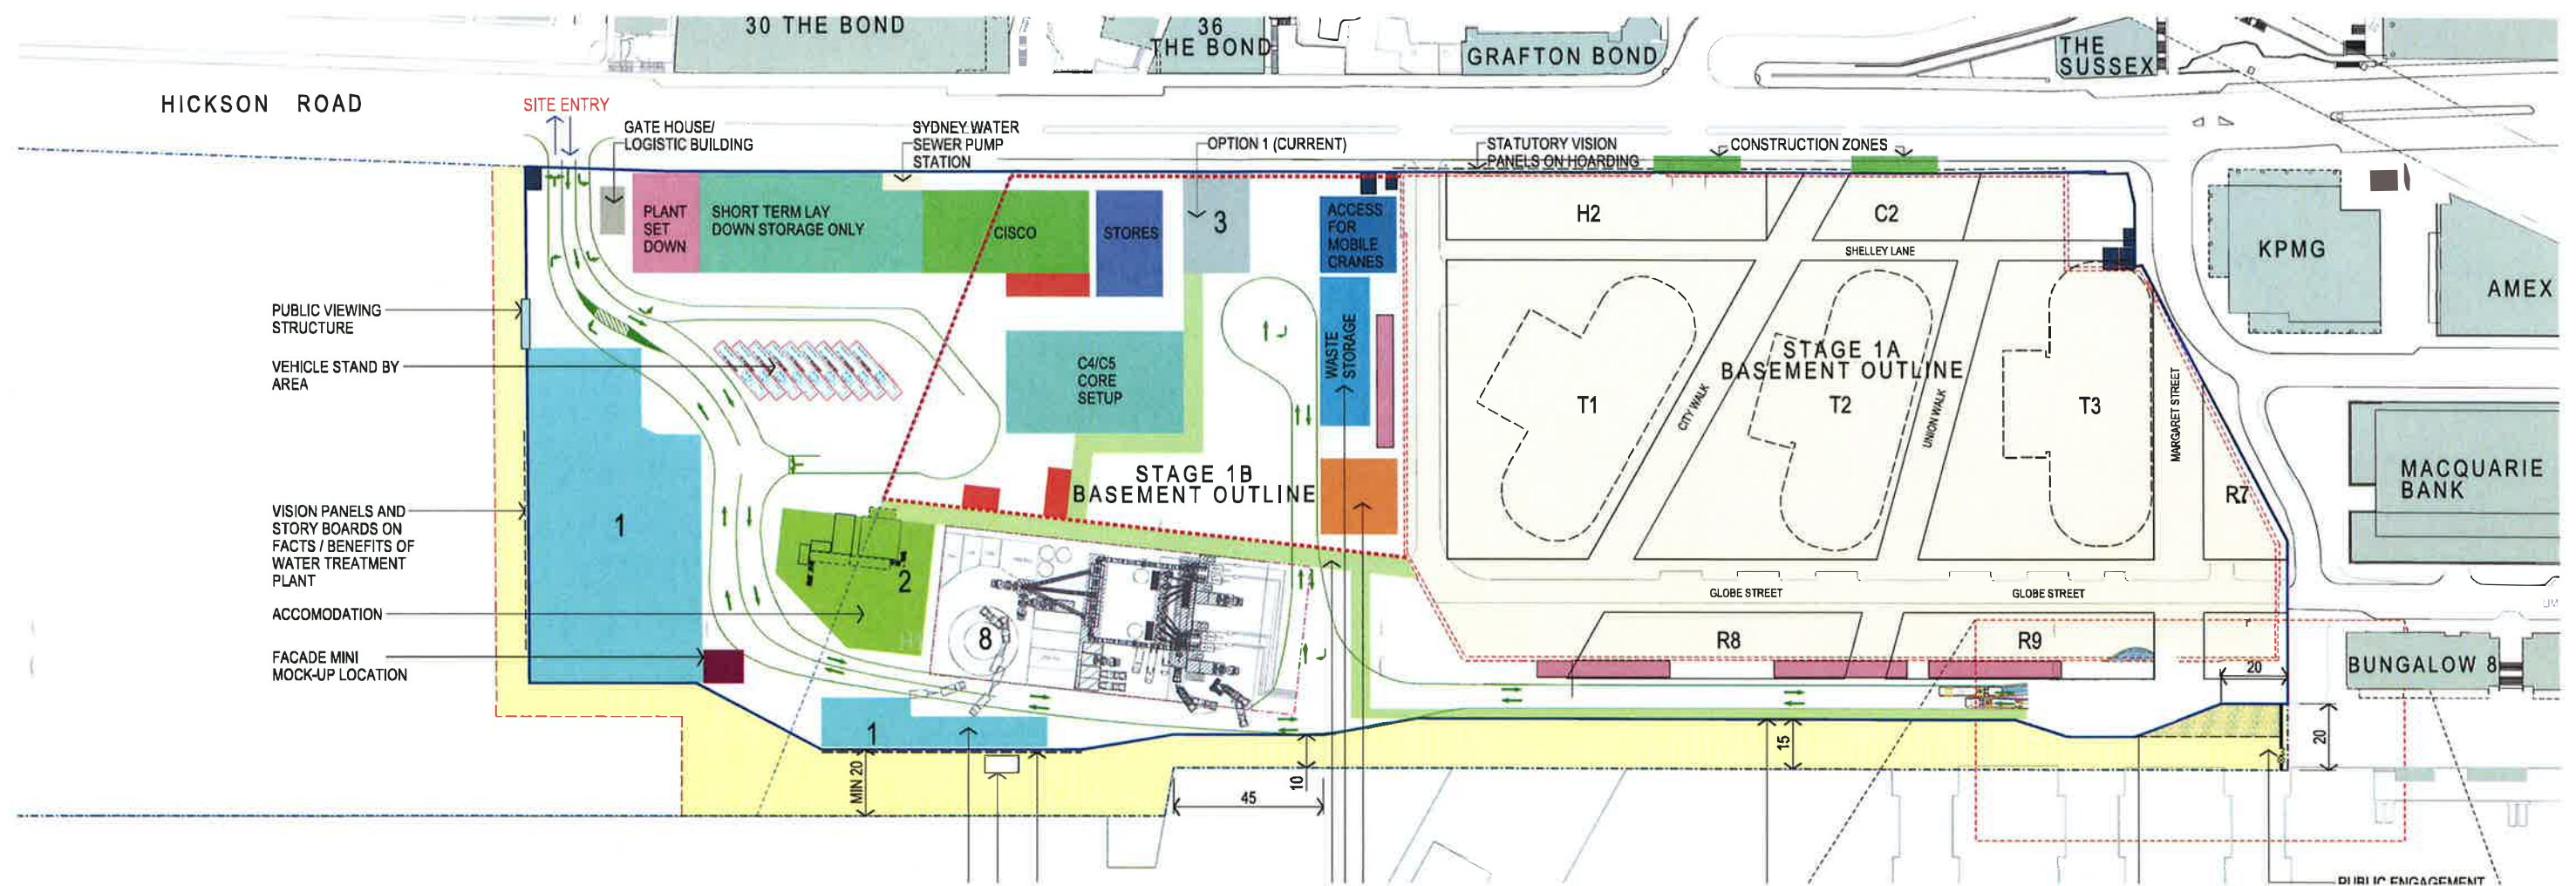

NSW GOVERNMENT
Planning

Issued under the Environmental Planning and Assessment Act 1979

Approved Application No. SSD 596.7

granted on the 11.04.14

Signed T. Whiteman

Sheet No. 3 of 4



GRAHAM W JONES
Principal Architect
FRAIA NSW ARB 4005

BARANGAROO SOUTH
STAGE 1

Barangaroo South
Batch Plant Location Plan

Scale 1:800 @ B1 1:2000 @ A3
0 20 40 60 80M



Drawing No. BB1_ASK_CO_0906
Date 15 May 2013 Revision 04

